
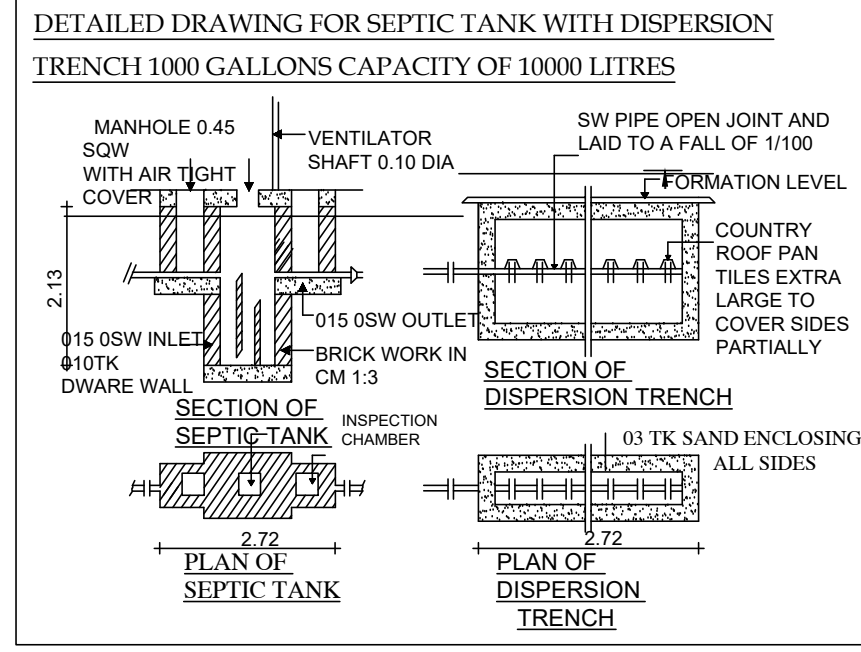
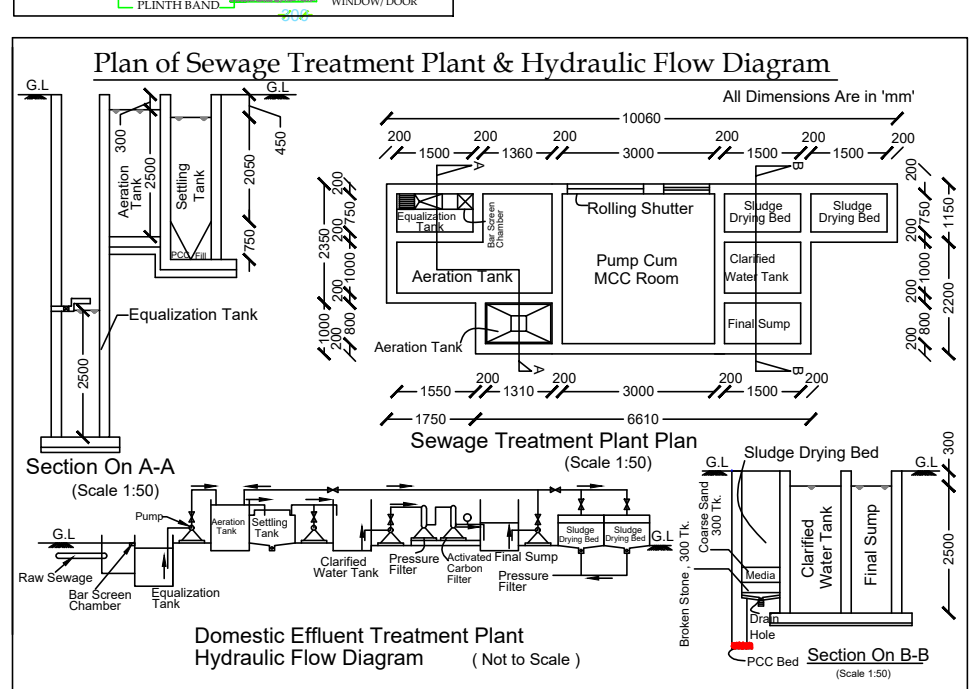
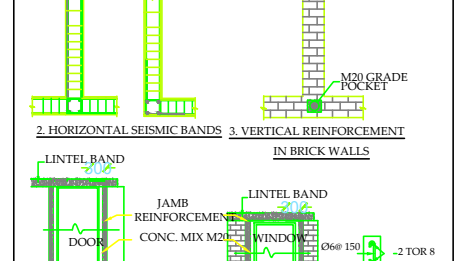
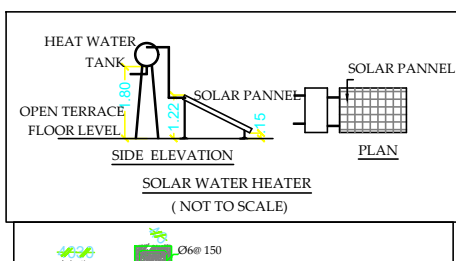
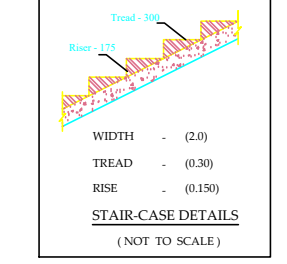
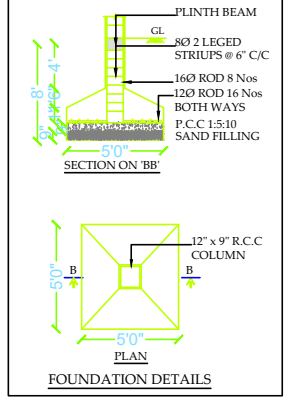


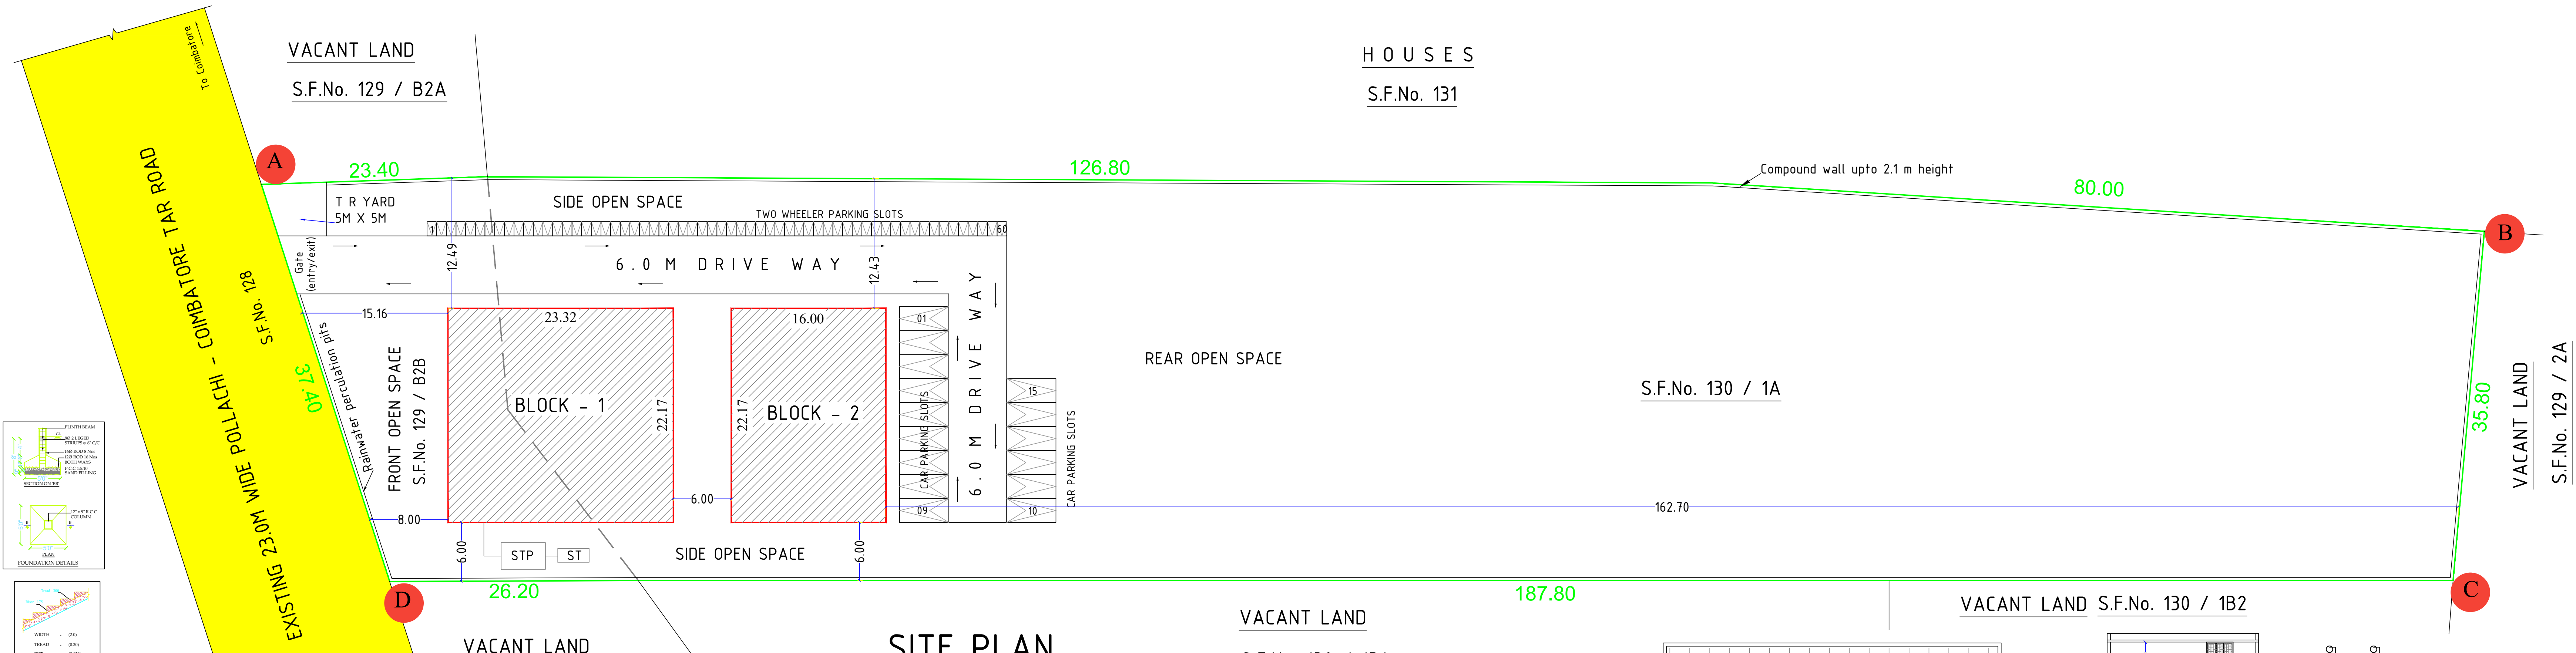


JOINERY DETAILS:	
DESCRIPTION	IN METER
DD ENTRANCE DOOR	(3.05 x 2.13)
D DOOR	(1.22 x 2.13)
D1 DOOR	(0.76 x 2.13)
W WINDOW	(1.83 x 1.22)
SW WINDOW	(1.83 x 1.22)
V VENTILATOR	(1.22 x 0.91)



REFERENCE	
SITE BOUNDARY	
PROPOSED BUILDING	
EXISTING ROAD	
DRIVE WAY	

Floor Space Index	
"	1388.70
"	8955.00
"	0.155 < 2.0

SITE PLAN

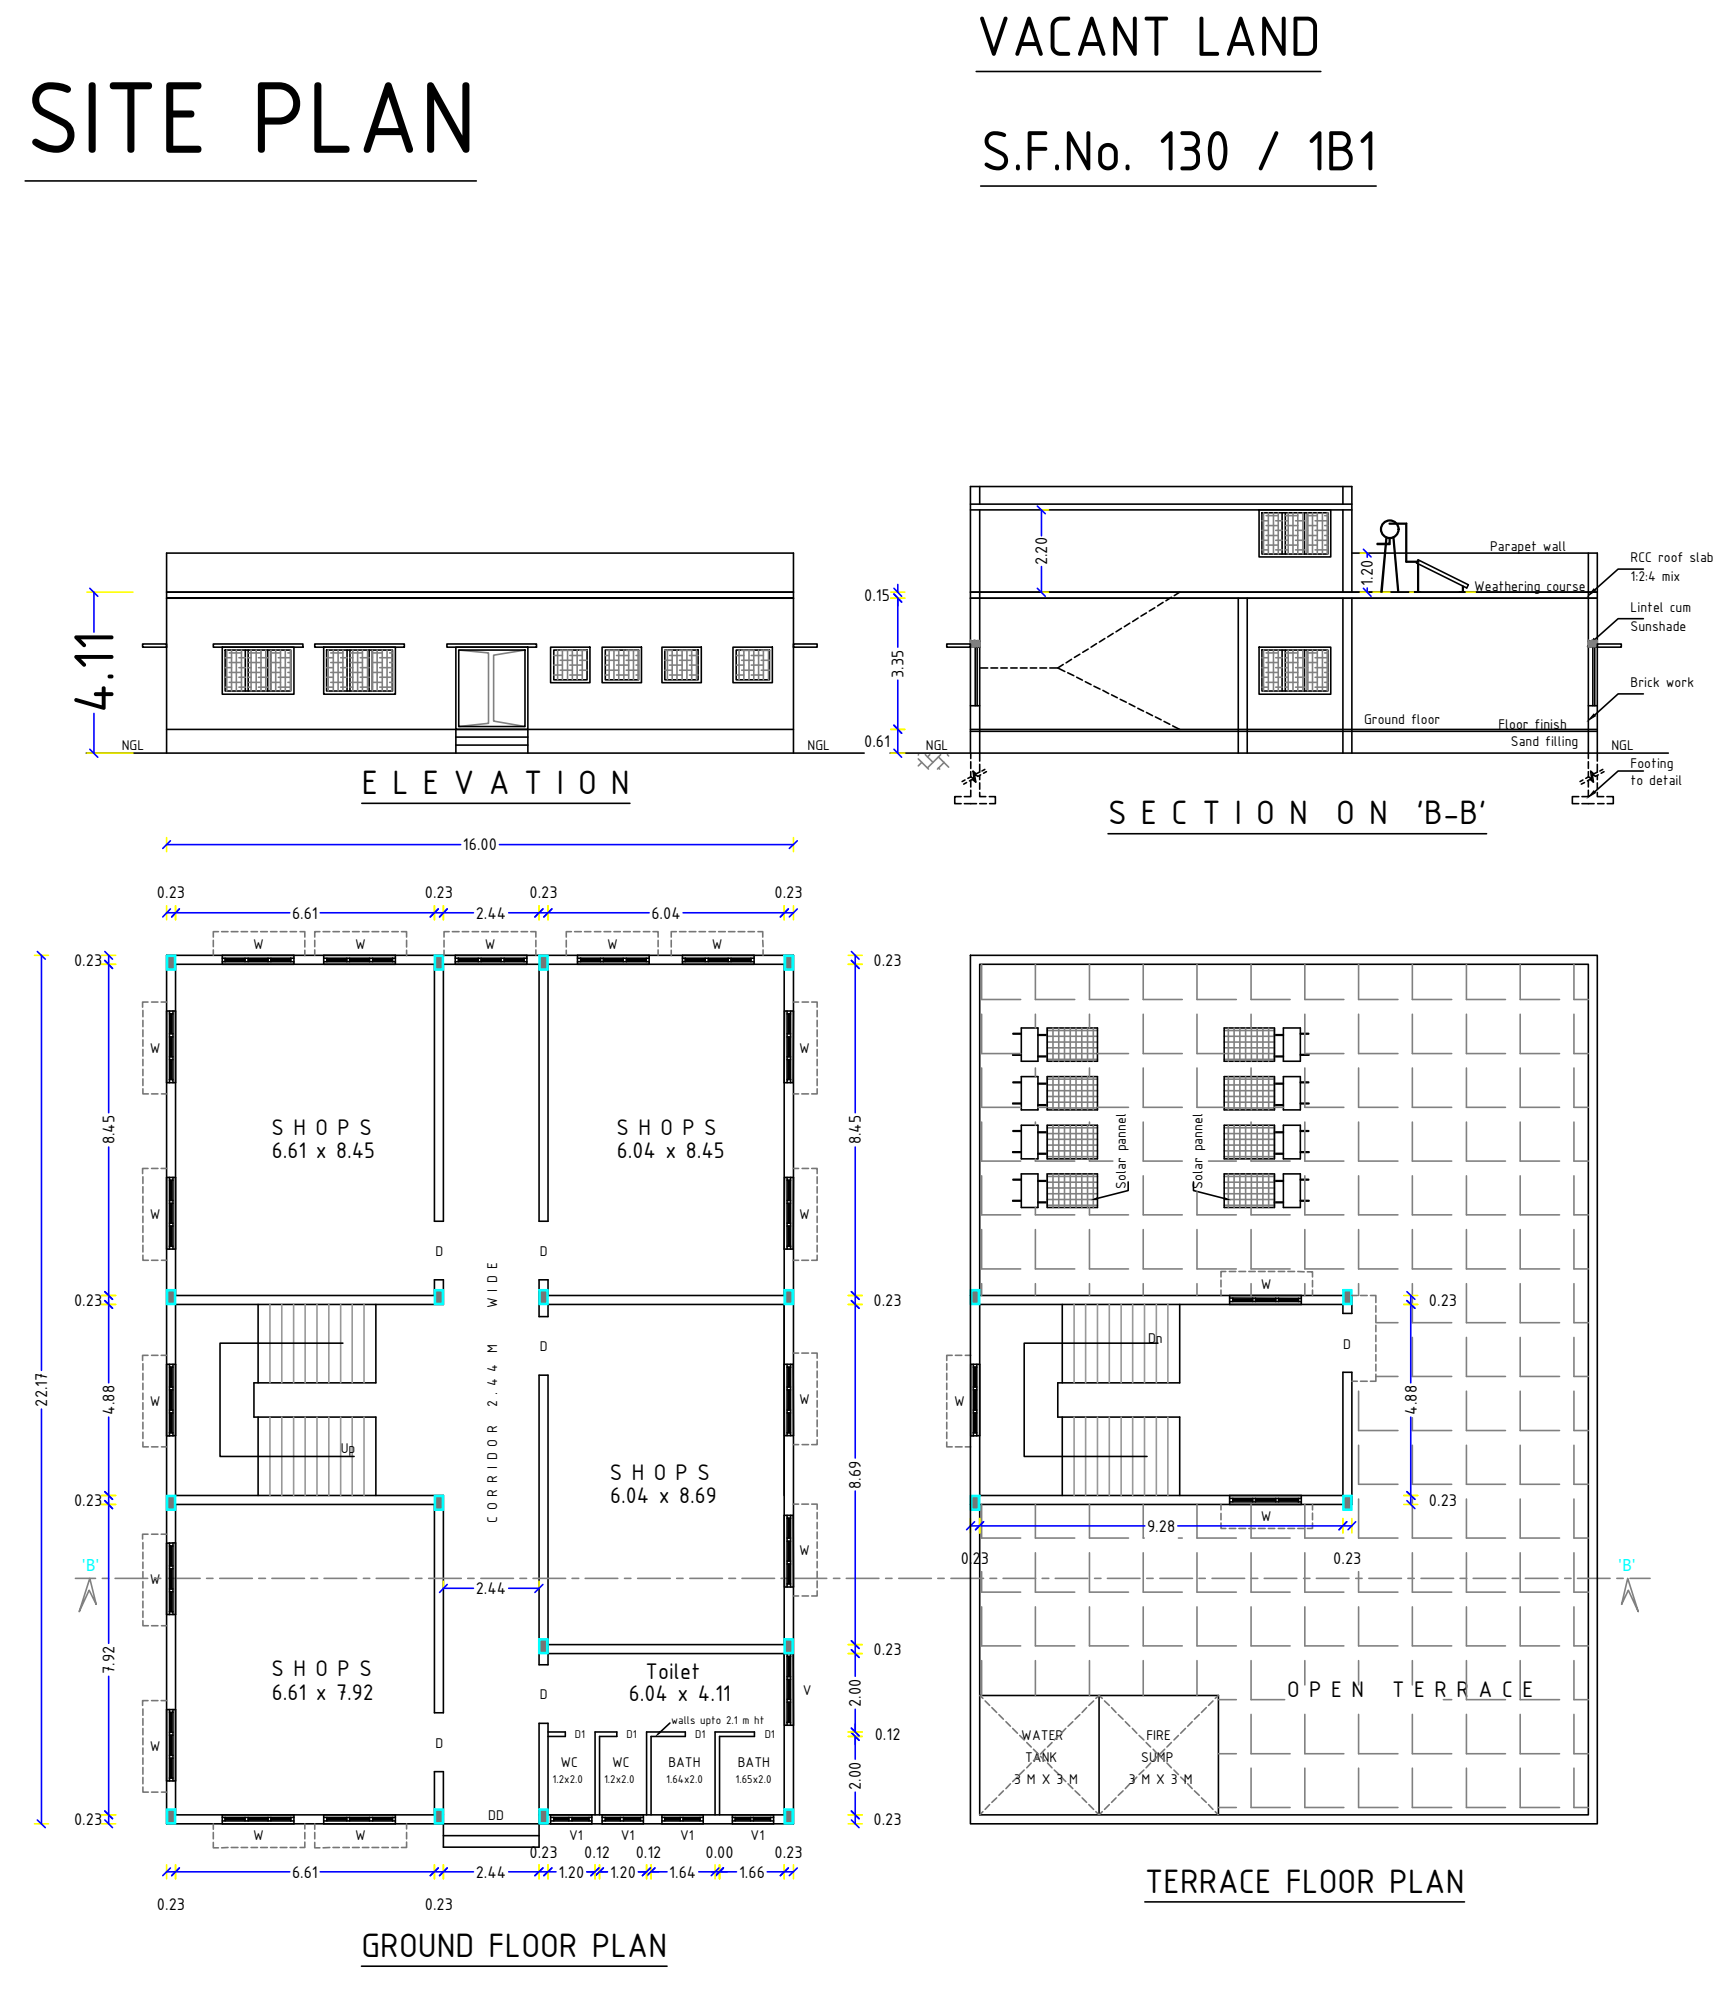

BLOCK No. 2

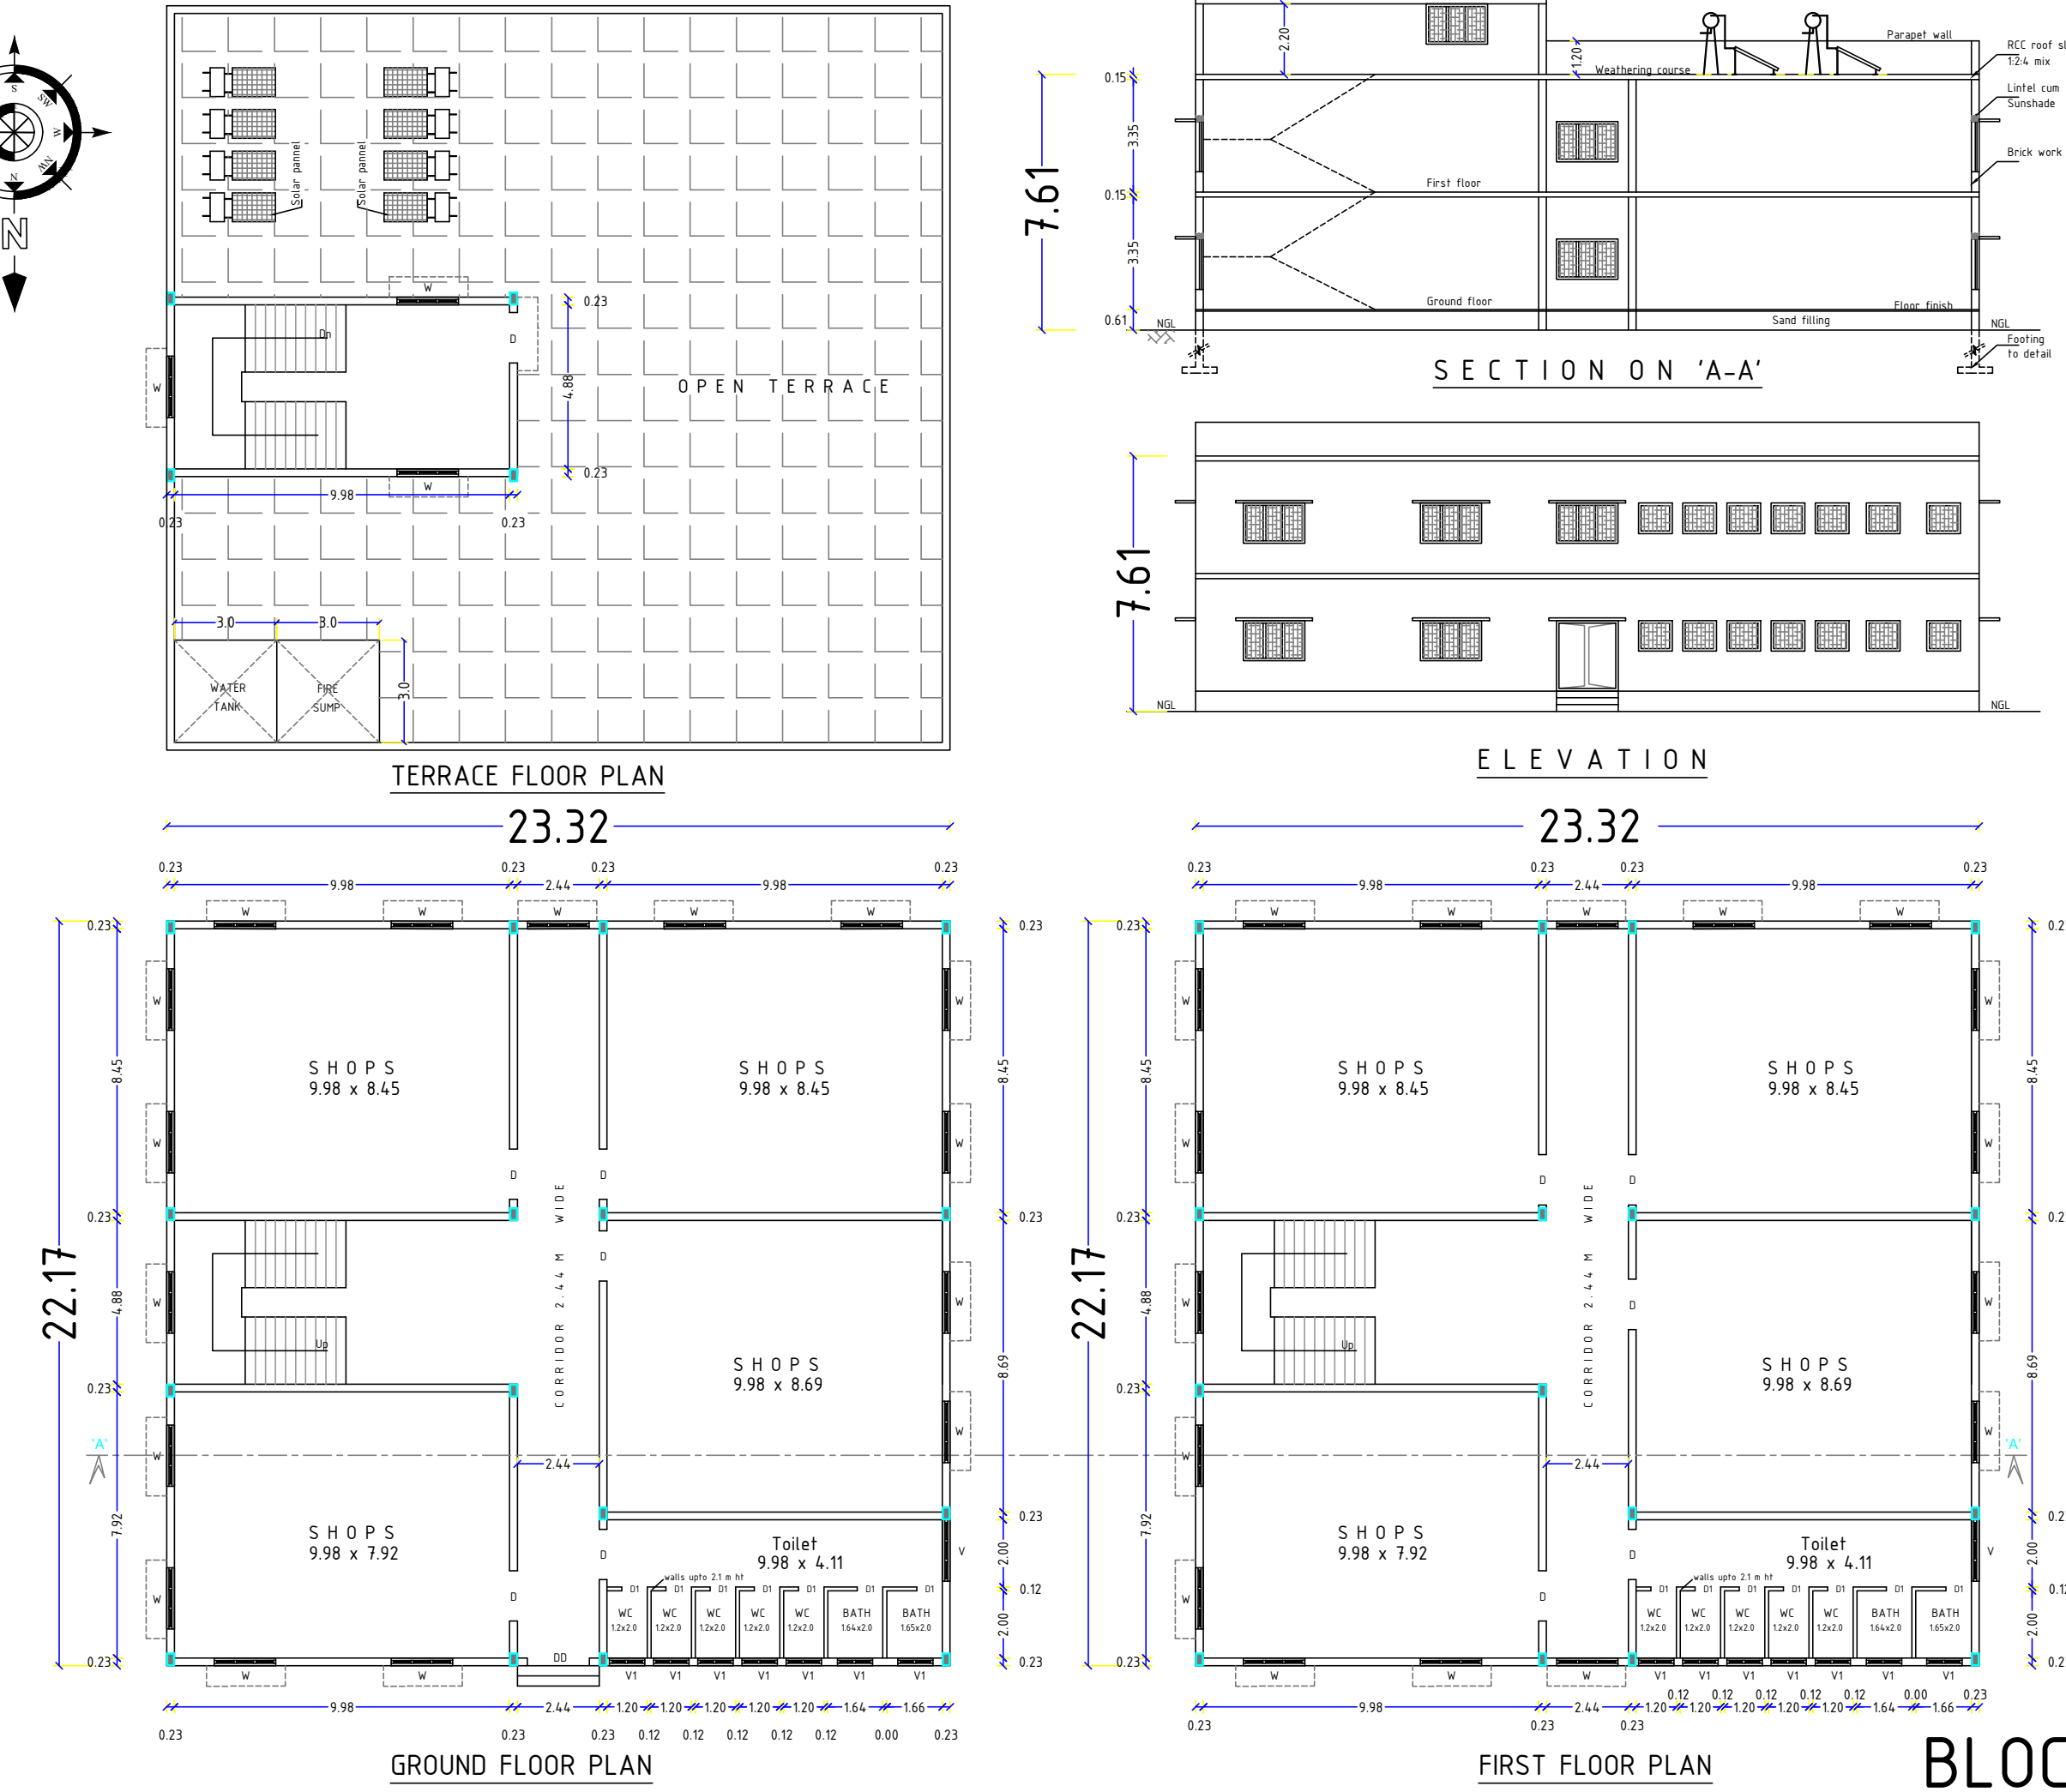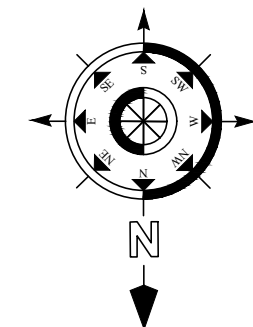

BLOCK No. 1

PLAN SHOWING THE PROPOSED CONSTRUCTION OF R.C.C ROOF COMMERCIAL BUILDING IN S.F.No. 129/B2B, 130/1A, AT SANGAMPALAYAM VILLAGE AND PANCHAYAT, POLLACHI TALUK, COIMBATORE DISTRICT

SCALE : 1 : 100	
All Linear Measurements Values Are in Metres.	

AREA DETAILS:			
DESCRIPTION	IN SQM		
SITE AREA AS PER DOCUMENT	8955.00		
SITE AREA AS PER RSR	8955.00		
DESCRIPTION	Total Built up Area	Non FSI	FSI Area
BLOCK No. 1			
Ground floor	517.00	----	517.00
First floor	517.00	----	517.00
Terrace floor	55.76	55.76	----
BLOCK No. 2			
Ground floor	354.70	----	354.70
Terrace floor	51.98	51.98	----
TOTAL AREA	1496.44	107.74	1388.70
TOTAL GROUND FLOOR AREA	1388.70		
AREA OF THE OPEN SPACE	7566.30		
CAR PARKING SLOTS	15 Nos		
TWO WHEELER PARKING SLOTS	60 Nos		

ONLINE APPLICATION No. SWP/BPA/0004789/2022
SWP / SITE APPROVAL / DTCP / R (C) No. 95 / 2023
SWP / PP / DTCP / R (C) No. 11 / 2023

V.S. Anandanayagi
V.S. ANANDANAYAKI
APPLICANT

Er. T. BENADIT, DCE, BE,
REGISTERED ENGINEER GRADE-II (RE)
DTCP/REG-12/006/2022
No.198-A, NGN Street, New Siddhapur,
Coimbatore - 641 044.
Cell : 98940 52134

Er. K.P. VETTESILVAN, M.E. (REGISTERED),
REGISTERED ENGINEER
DTCP/REG-12/006/2022
No.198-A, NGN Street, New Siddhapur,
Coimbatore - 641 044.
Cell : 98940 52134

REGISTERED
ENGINEER

REGISTERED
GEO TECH ENGINEER