
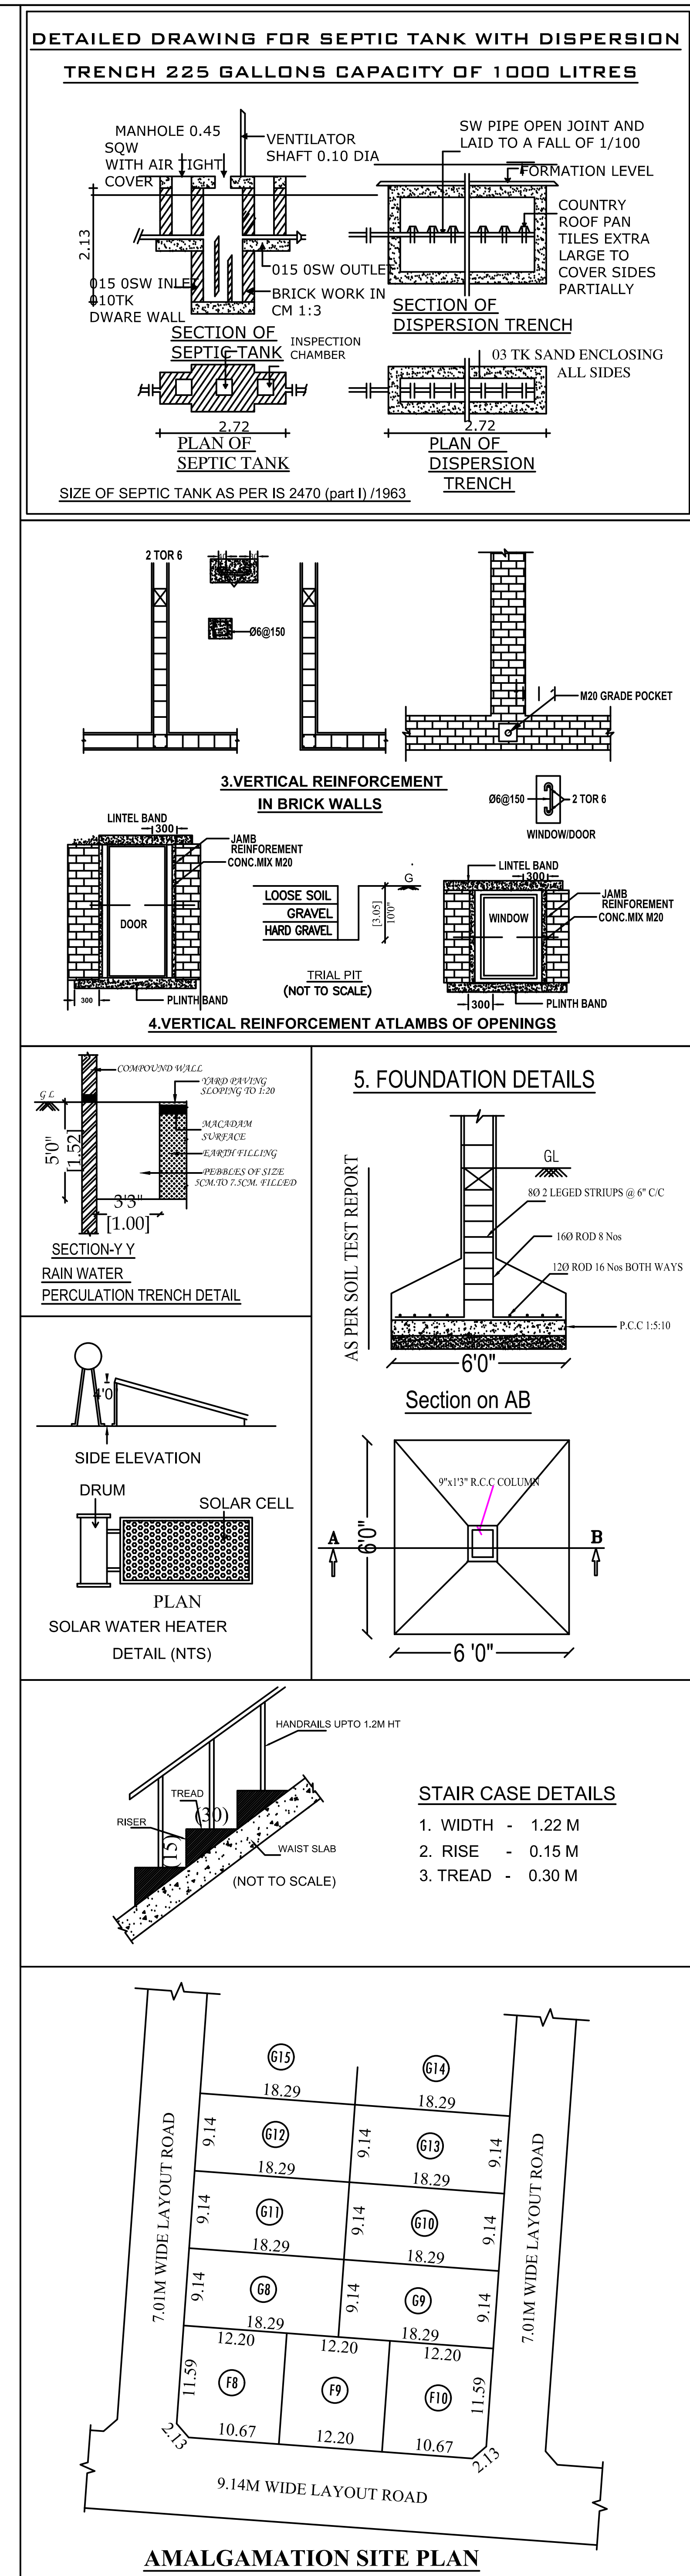


Online Application No : SWP/BPA/009669/2023
Site Boundary Shown as "A to F"

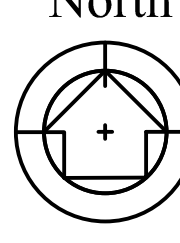

SITE PLAN		SHEET NO - 1/2	
PLAN SHOWING THE PROPOSED CONSTRUCTION OF RESIDENTIAL APARTMENT BUILDING IN S.F.NO:411/2, 411/3, 411/4,411/5, 411/6,411/7,411/8, 411/9, 411/10,412/1A2,412/1A3 (SITE NO:F8,F9, F10,G8,G9,G10,G11,G12,G13) AT SARAVANAMPATTI VILLAGE, NORTH ZONE, NORTH TALUK, COIMBATORE CORPORATION.			
SARAVANAMPATTI DD PLAN NO : 1			
DTPC APPROVED LAYOUT DETAILS: ONLINE APPLICATION No: DTCPL/0479012/2017 FILE No: 2266/2020/LPA-4, DATED : 12/01/2021 REGULARIZATION LAYOUT APPROVED No: 1/2021 COIMBATORE CORPORATION DETAILS: FILE No: 799/2021/M.H.3/N, DATED : 10/06/2022			
North 		Scale 1 : 100	
AREA DETAILS:			
SITE AREA DETAILS:-			
S.F.NO:	AS PER PATTI (in Sqm)	SITE NO:	AS PER DOCUMENT (in Sq)
411/2	149.00	F8	1708.00
411/3	232.00	F9	1720.00
411/4	167.00	F10	1708.00
411/5	125.00	G8	1800.00
411/6	167.00	G9	1800.00
411/7	125.00	G10	1800.00
411/8	158.00	G11	1800.00
411/9	160.00	G12	1800.00
411/10	158.00	G13	1800.00
412/1A2	18.00	TOTAL	15936.00 Sft (or) 1480.49 Sqm
412/1A3	18.00		
TOTAL	1477.00		
AREA OF THE SITE : 1477.00 Sqm			
Floor Name	FSI Area (in Sqm)	Non-FSI Area (in Sqm)	Total Area (in Sqm)
STILT FLOOR	29.57	929.46	959.03
FIRST FLOOR	788.45	-	788.45
SECOND FLOOR	771.55	-	771.55
THIRD FLOOR	771.55	-	771.55
FOURTH FLOOR	771.55	-	771.55
FIFTH FLOOR	691.16	-	691.16
TERRACE FLOOR	-	51.07	51.07
TOTAL	3823.83	980.53	4804.36
FLOOR SPACE INDEX = $\frac{3823.83}{1477.00}$ = 2.589			
PARKING DETAILS			
	DWELLING NUMBERS	TWO WHEELER PARKING Required Provided	CAR PARKING Required Provided
Below 75 Sqm	23	23	12
Above 75 Sqm	15	-	15
TOTAL	38	26 (23X10%)	30 (27X10%)
Note: Existing Road Site boundry (A,B,C & F) Proposed Building			
MANIKANDAN ILANGO ARCH MCA No: CA/2006/239059			
Architect			
Dr.A.Sudhakar B.E (Civil),M.E (Struct), Ph.D., Registered Structural Engineer Grade - I Coimbatore LPA / SE / GR - I / 19/03/009 #57,Krishnasamy Mudhaliyar Street, R.S.Puram, Coimbatore - 641 002.			
Structural Engineer			
N. Jeyaram K.A. Saba Sreedharan S. Shankar			
Applicant			