

PLAN, SECTION & ELEVATION - 1 : 100

DESCRIPTION	IN METER
ED ENTRANCE DOOR	(3.05 x 2.13)
D DOOR	(0.91 x 2.13)
D1 DOOR	(0.76 x 2.13)
W WINDOW	(2.85 x 1.22)
W1 WINDOW	(0.91 x 2.12)
V VENTILATOR	(2.76 x 0.91)
V1 VENTILATOR	(1.22 x 0.91)

NOTES:

1. ALL DIMENSIONS ARE IN METERS
2. e - MULTI TYPE FIRE FIGHTER
3. 0 - FIRE EXTINGUISHER

REGISTERED
GEO TECH ENGINEER

M/s. SAI PRUA ESTATES PRIVATE LIMITED

APPLICANT

REGISTERED ENGINEER



BLOCK No. 13



BLOCK No. 11 & 14



BLOCK No. 12



BLOCK No. 6, 9, 16




BLOCK No. 3, 5, 7, 10, 15



BLOCK No. 1 & 2



BLOCK No. 4, 8, 17

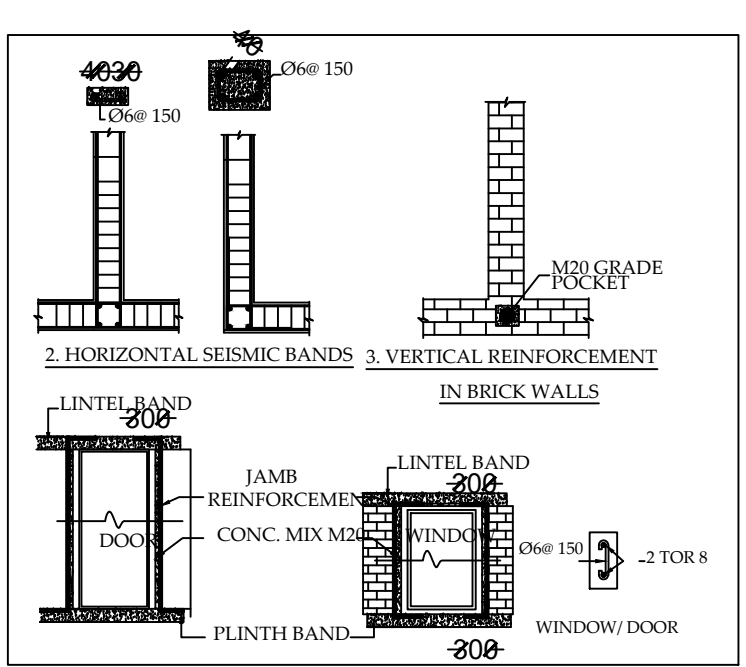


ONLINE APPLICATION No. SWP / BPA / 010989/ 2023
SWP / SITE APPROVAL / LP / R (C) No. 310 / 2023
SWP / BP / DTCP / R (C) No. 50 / 2023

ONLINE APPLICATION No. SWP / BPA / 010989/ 2023
SWP / SITE APPROVAL / LP / R (C) No. 310 / 2023
SWP / BP / DTCP / R (C) No. 50 / 2023

SITE PLAN SHOWING THE PROPOSED
CONSTRUCTION OF R.C.C ROOF
RESORT BUILDING IN S.F.Nos.
1 0 1 1 / 3 B & 1 0 1 2 / 3 A , A T
MARCHANAICKENPALAYAM
VILLAGE AND DIVANSAPUDUR
PANCHAYAT, ANAMALAI TALUK,
COIMBATORE DISTRICT

SCALE : 1 : 200

All Linear Measurements
Values Are in Metres.

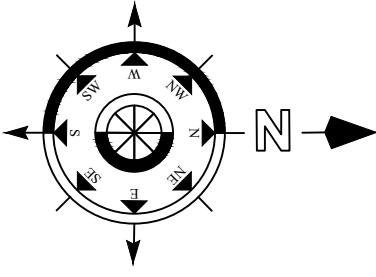

AREA DETAILS:

DESCRIPTION	IN SQM
SITE AREA AS PER DOCUMENT	9642.00
SITE AREA AS PER PATTA	9642.50

DESCRIPTION	Total Built up Area	Non FSI Area	FSI Area
BLOCK No. 01 to 17	1844.27	---	1844.27
TOTAL BUILTUP AREA			1844.27
AREA OF THE OPEN SPACE			7797.73
PARKING DETAILS	Required	Provided	
CAR PARKING	20 Nos	20 Nos	
TWO WHEELER	40 Nos	40 Nos	

REFERENCE



	Floor Space Index
SITE BOUNDARY	= 1844.27
PROPOSED BUILDING	= 9642.00
EXISTING ROAD	= 0.19 < 2.0
DRIVE WAY	

SITE PLAN

AREA DETAILS

DESCRIPTION	Total Built up Area	Deduction	Net FSI Area
BLOCK No. 1	121.28	----	121.28
BLOCK No. 2	121.28	----	121.28
BLOCK No. 3	107.91	----	107.91
BLOCK No. 4	90.99	----	90.99
BLOCK No. 5	107.91	----	107.91
BLOCK No. 6	107.91	----	107.91
BLOCK No. 7	107.91	----	107.91
BLOCK No. 8	90.99	----	90.99
BLOCK No. 9	107.91	----	107.91
BLOCK No. 10	107.91	----	107.91
BLOCK No. 11	107.91	----	107.91
BLOCK No. 12	124.82	----	124.82
BLOCK No. 13	124.82	----	124.82
BLOCK No. 14	107.91	----	107.91
BLOCK No. 15	107.91	----	107.91
BLOCK No. 16	107.91	----	107.91
BLOCK No. 17	90.99	----	90.99

DETAILED DRAWING FOR SEPTIC TANK WITH DISPERSION
TRENCH 225 GALLONS CAPACITY OF 6000 LITRES

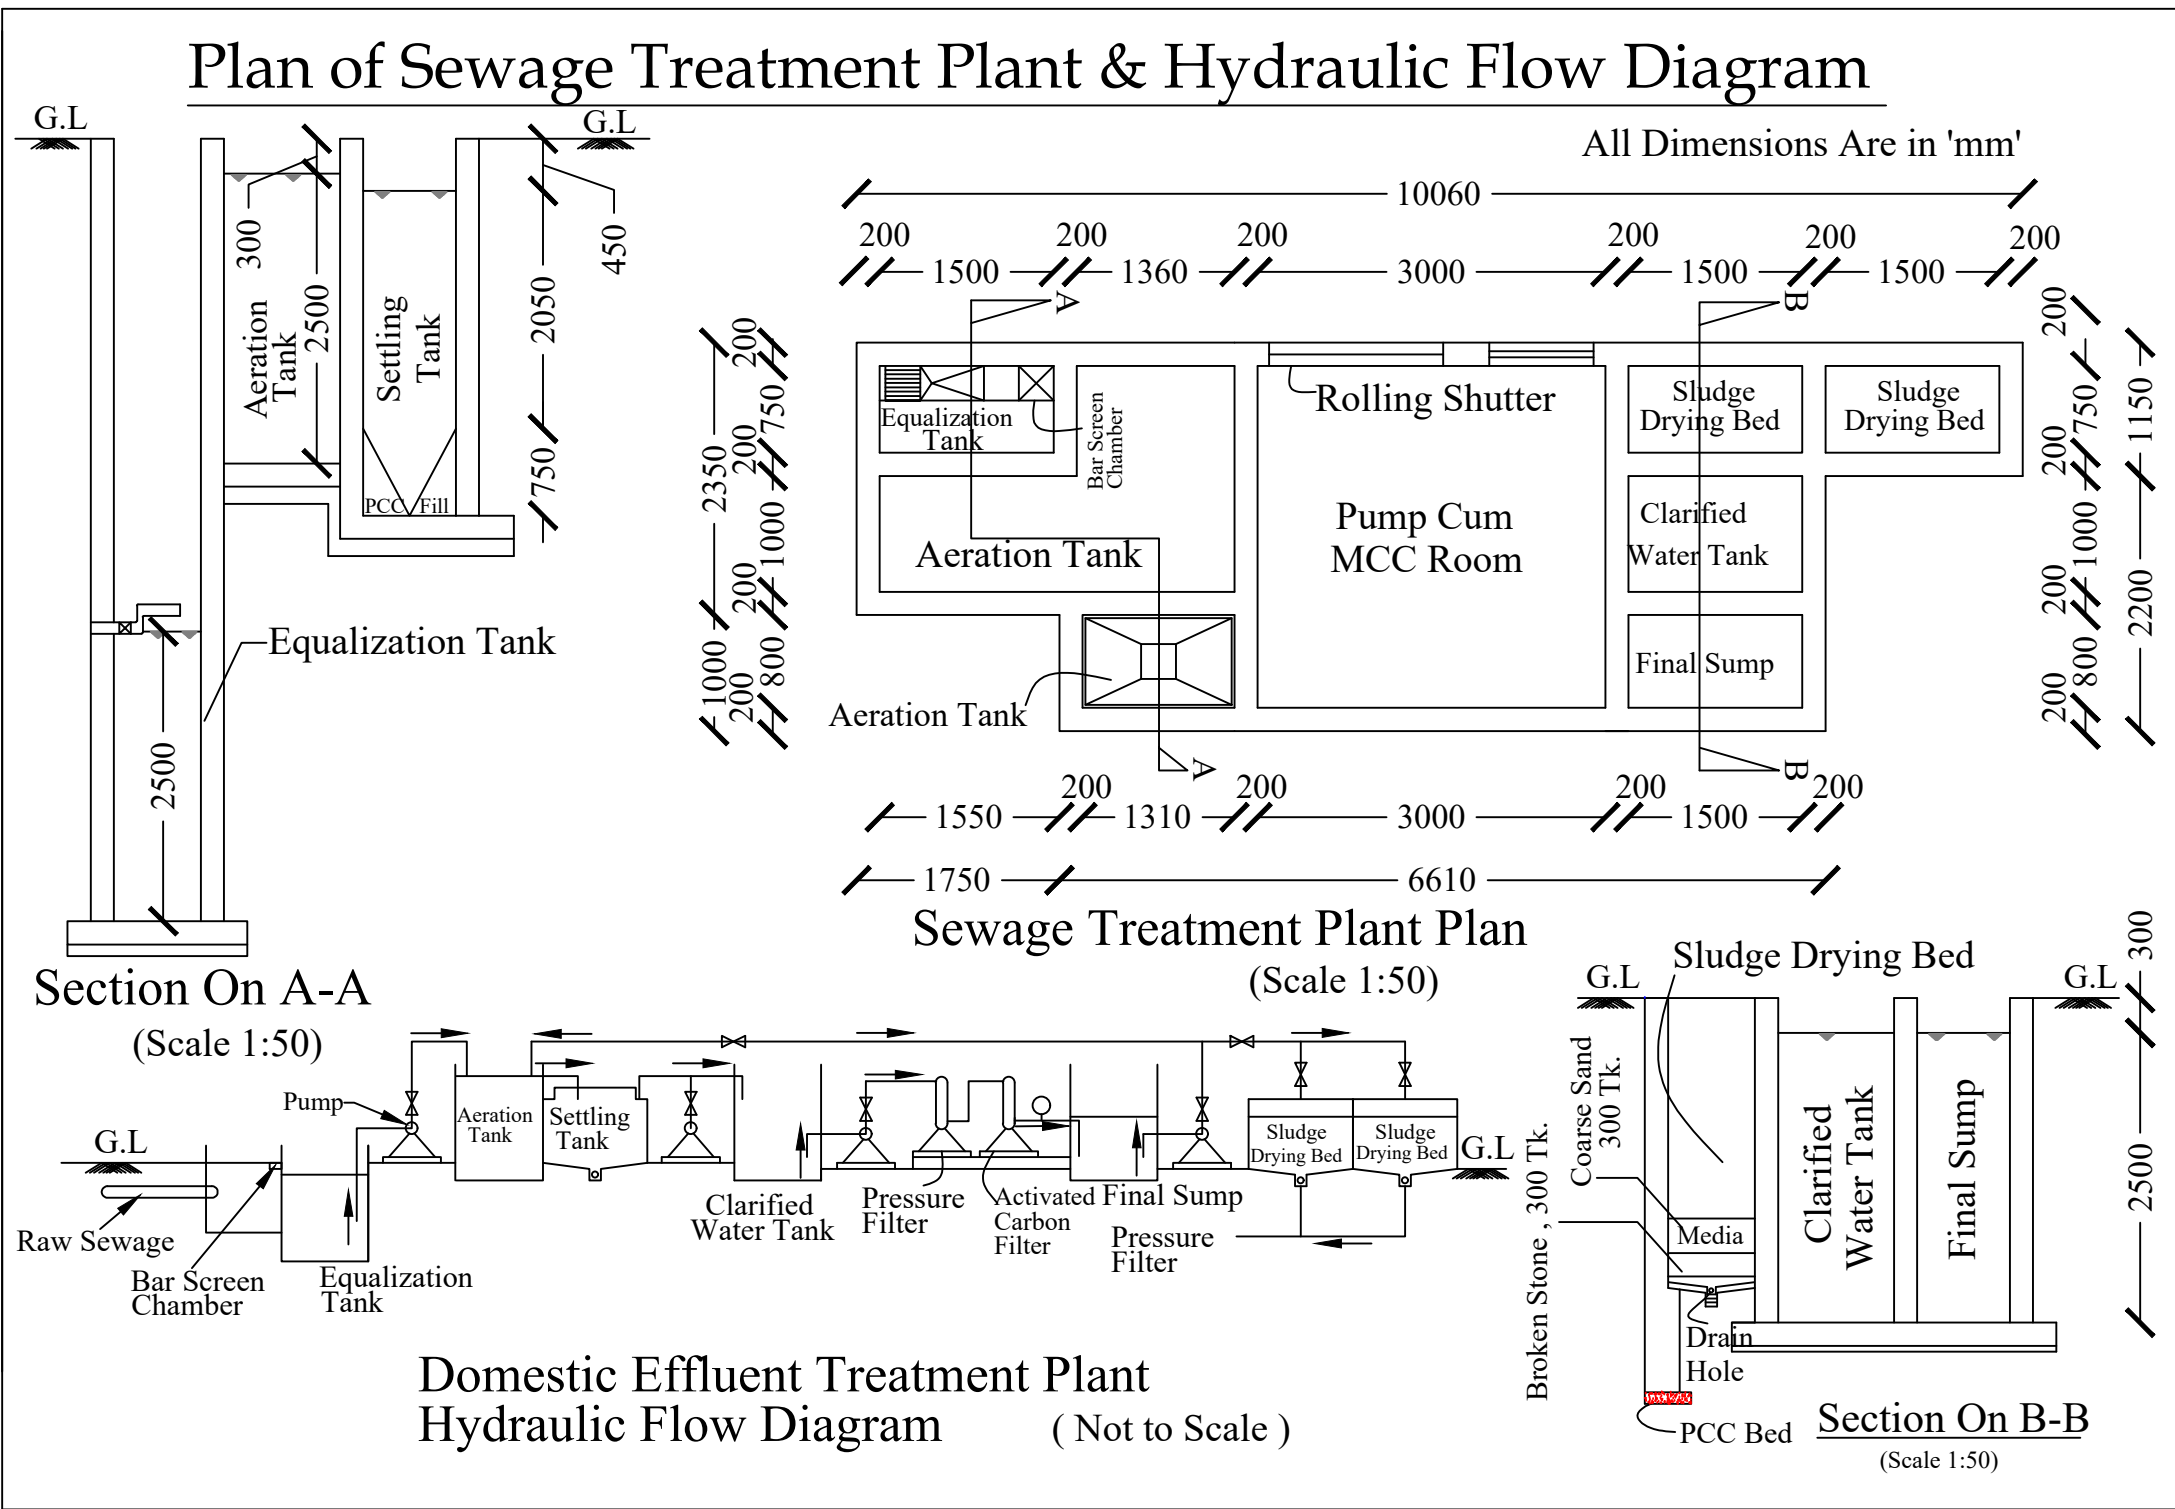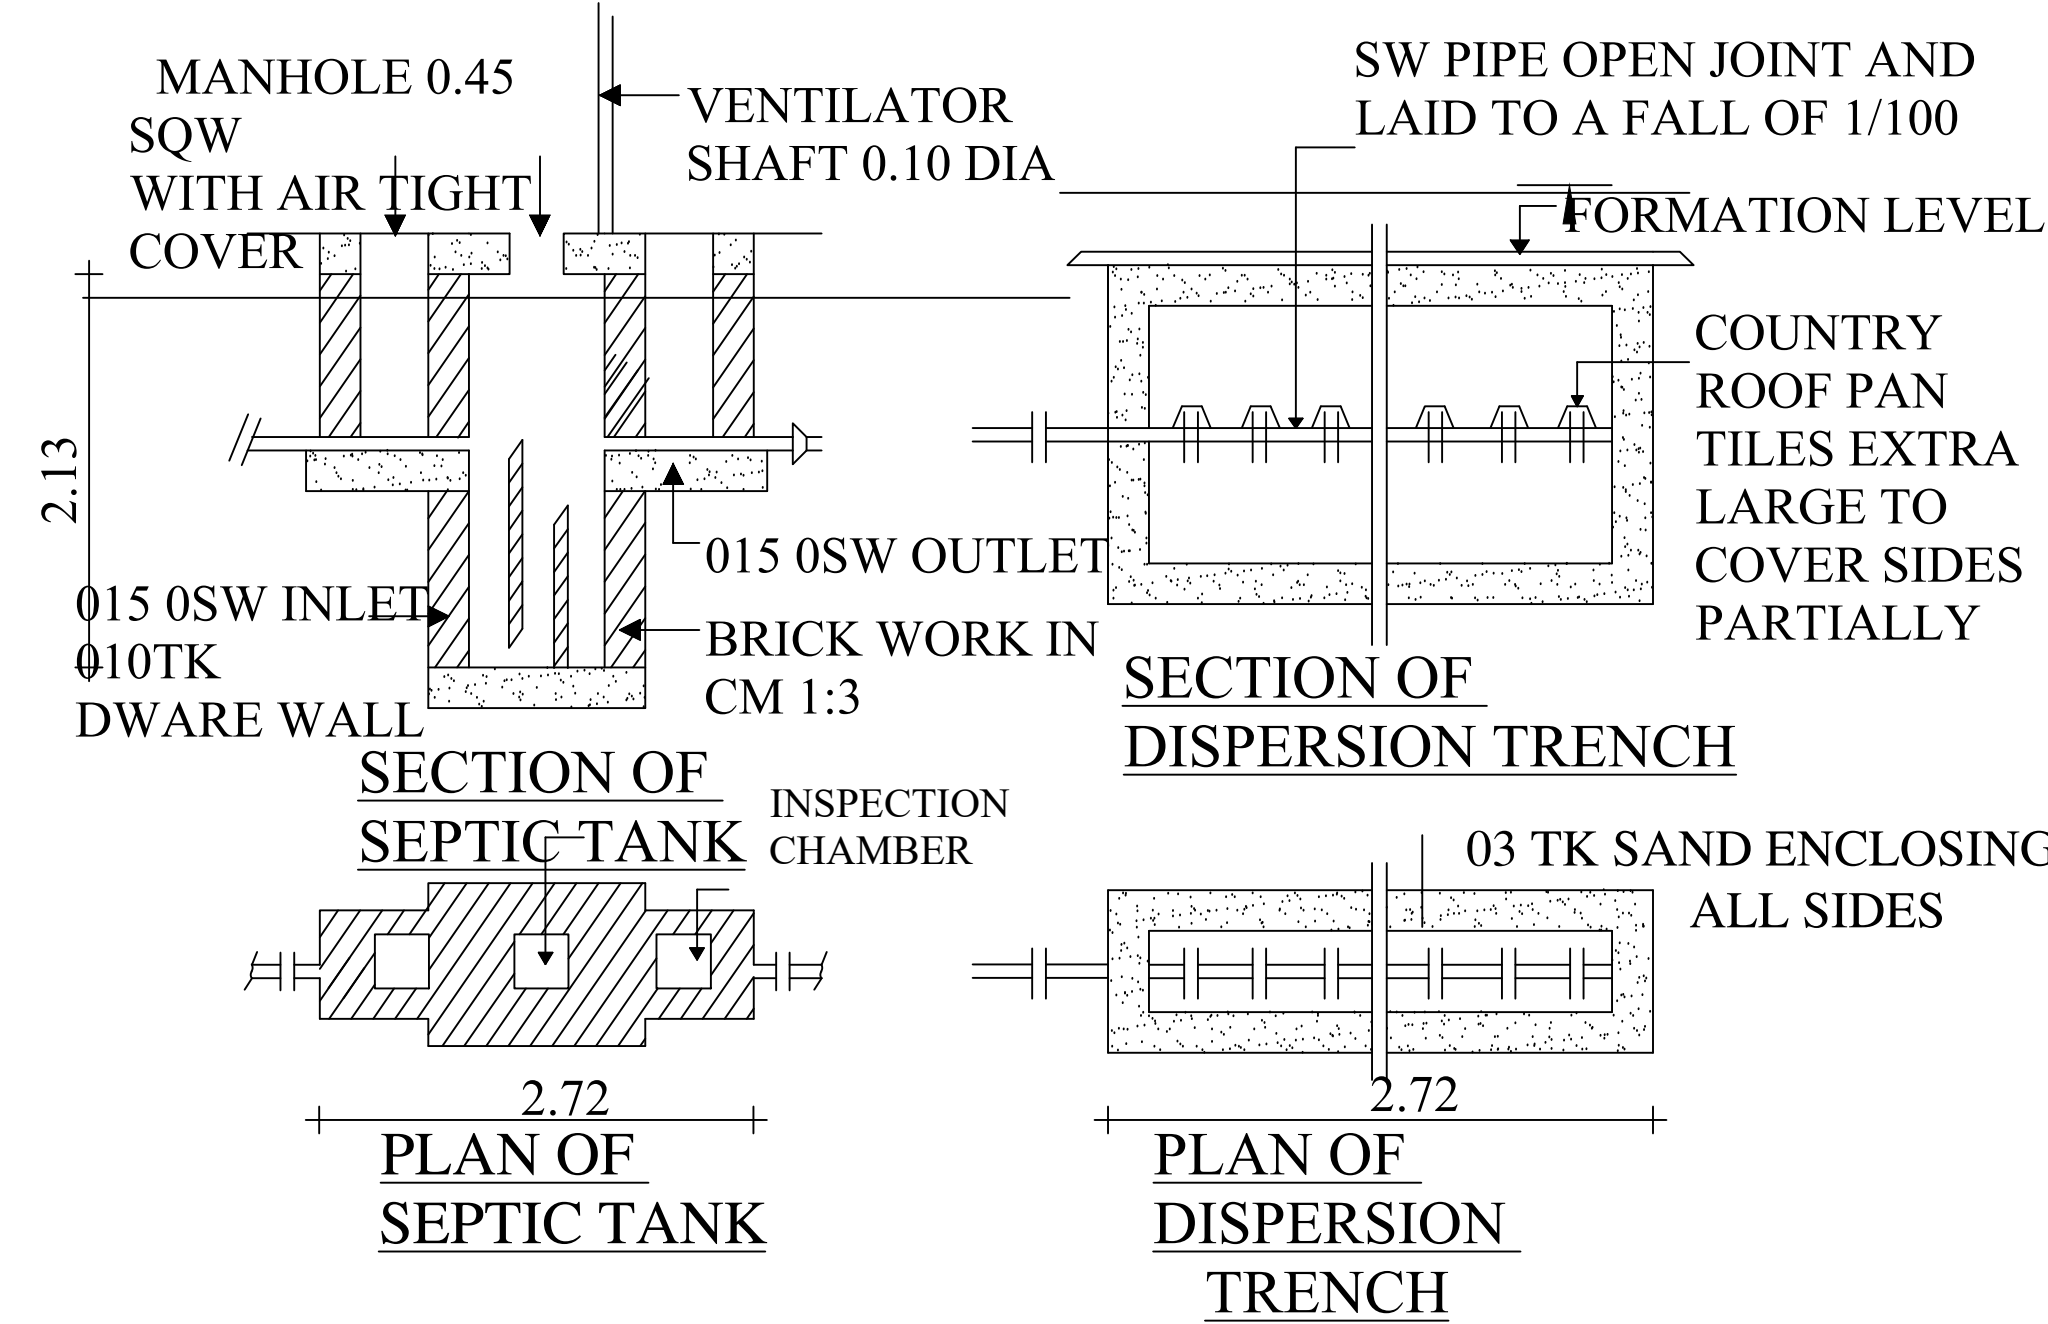

Dr. K.P. VETROSELVAN, M.E. (NORTH), M.S. NGTE,
GEOTECHNICAL ENGINEER
CLPA REG. No. CLPA/ITE/19/03/001
GEODESIGN INDIA PRIVATE LIMITED
O.No.40, N.No.29, 8th Street, K.A.Pudur,
Coimbatore - 641 028
+91 90422 44480, E-mail: geodesign123@gmail.com

REGISTERED
GEO TECH ENGINEER

Mr. ANAND
M/s. SAI PRUA ESTATES PRIVATE LIMITED
APPLICANT

I. ANANDARAJ OCE, B.E.,
Registered Engineer Grade-III
CDTCP - RE-GR - III /02/2021
No.30, VGR Complex, 2nd Floor,
Saibaba Colony, Coimbatore - 641011

REGISTERED ENGINEER