
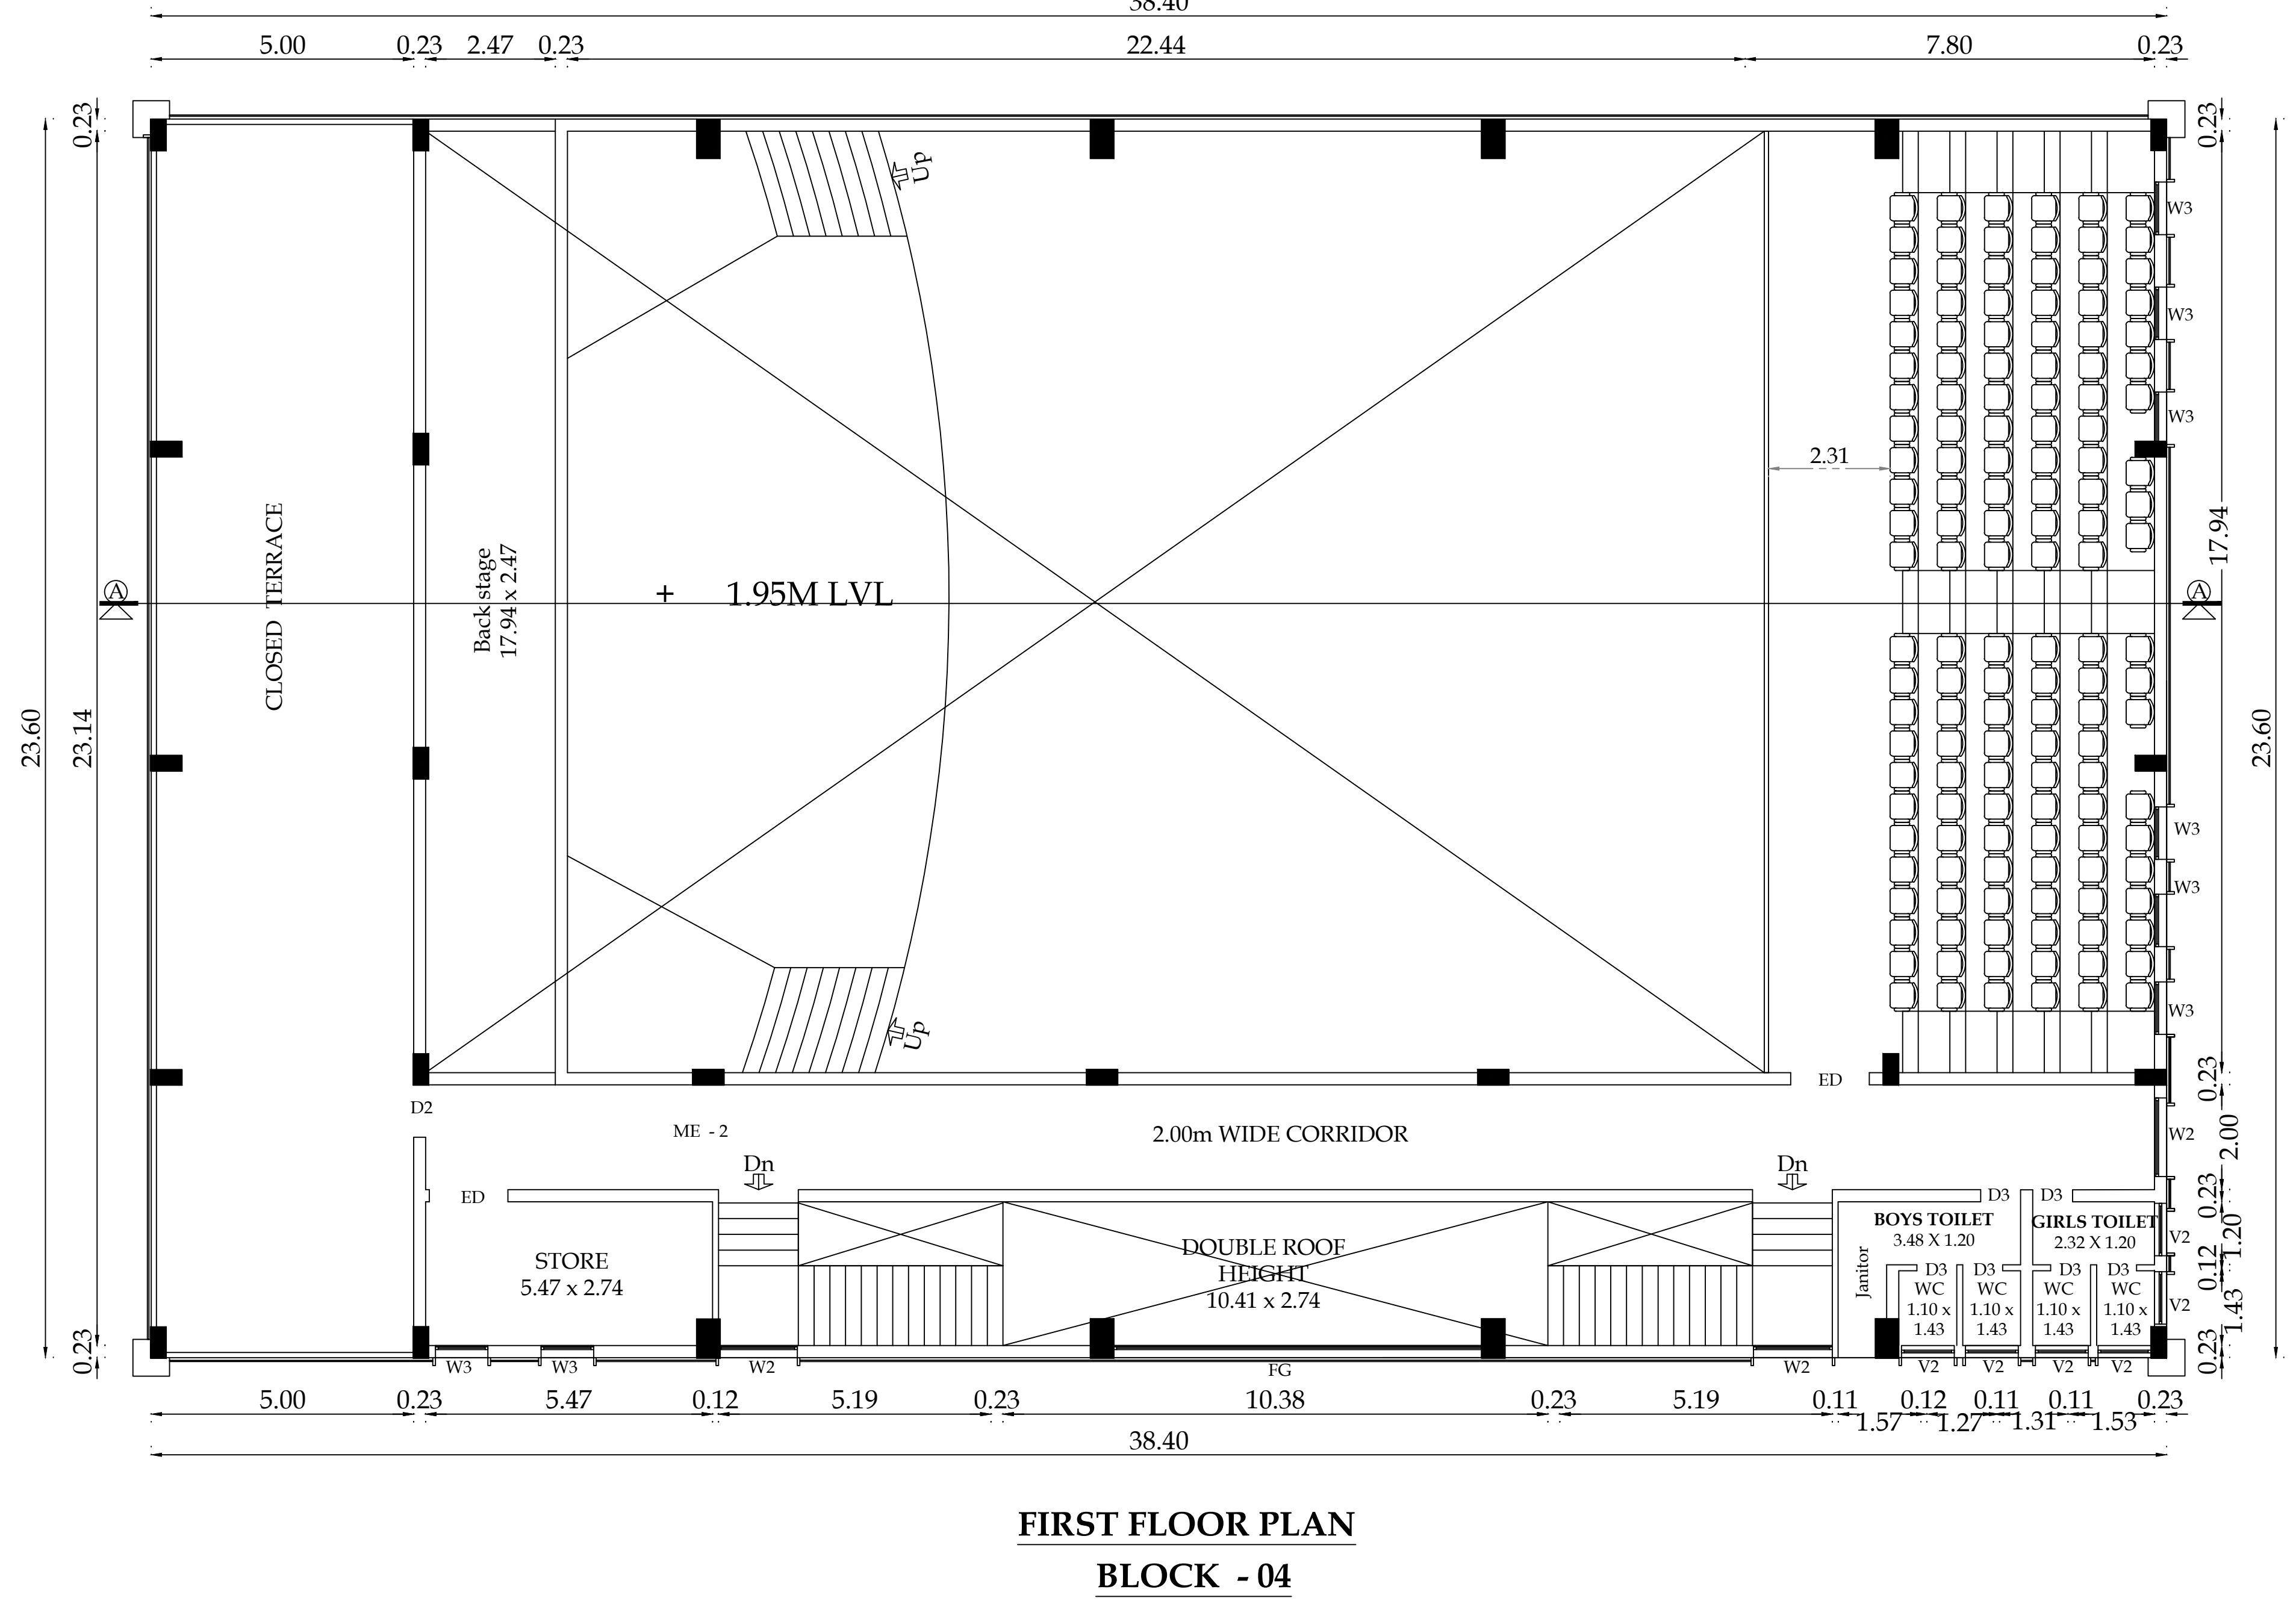
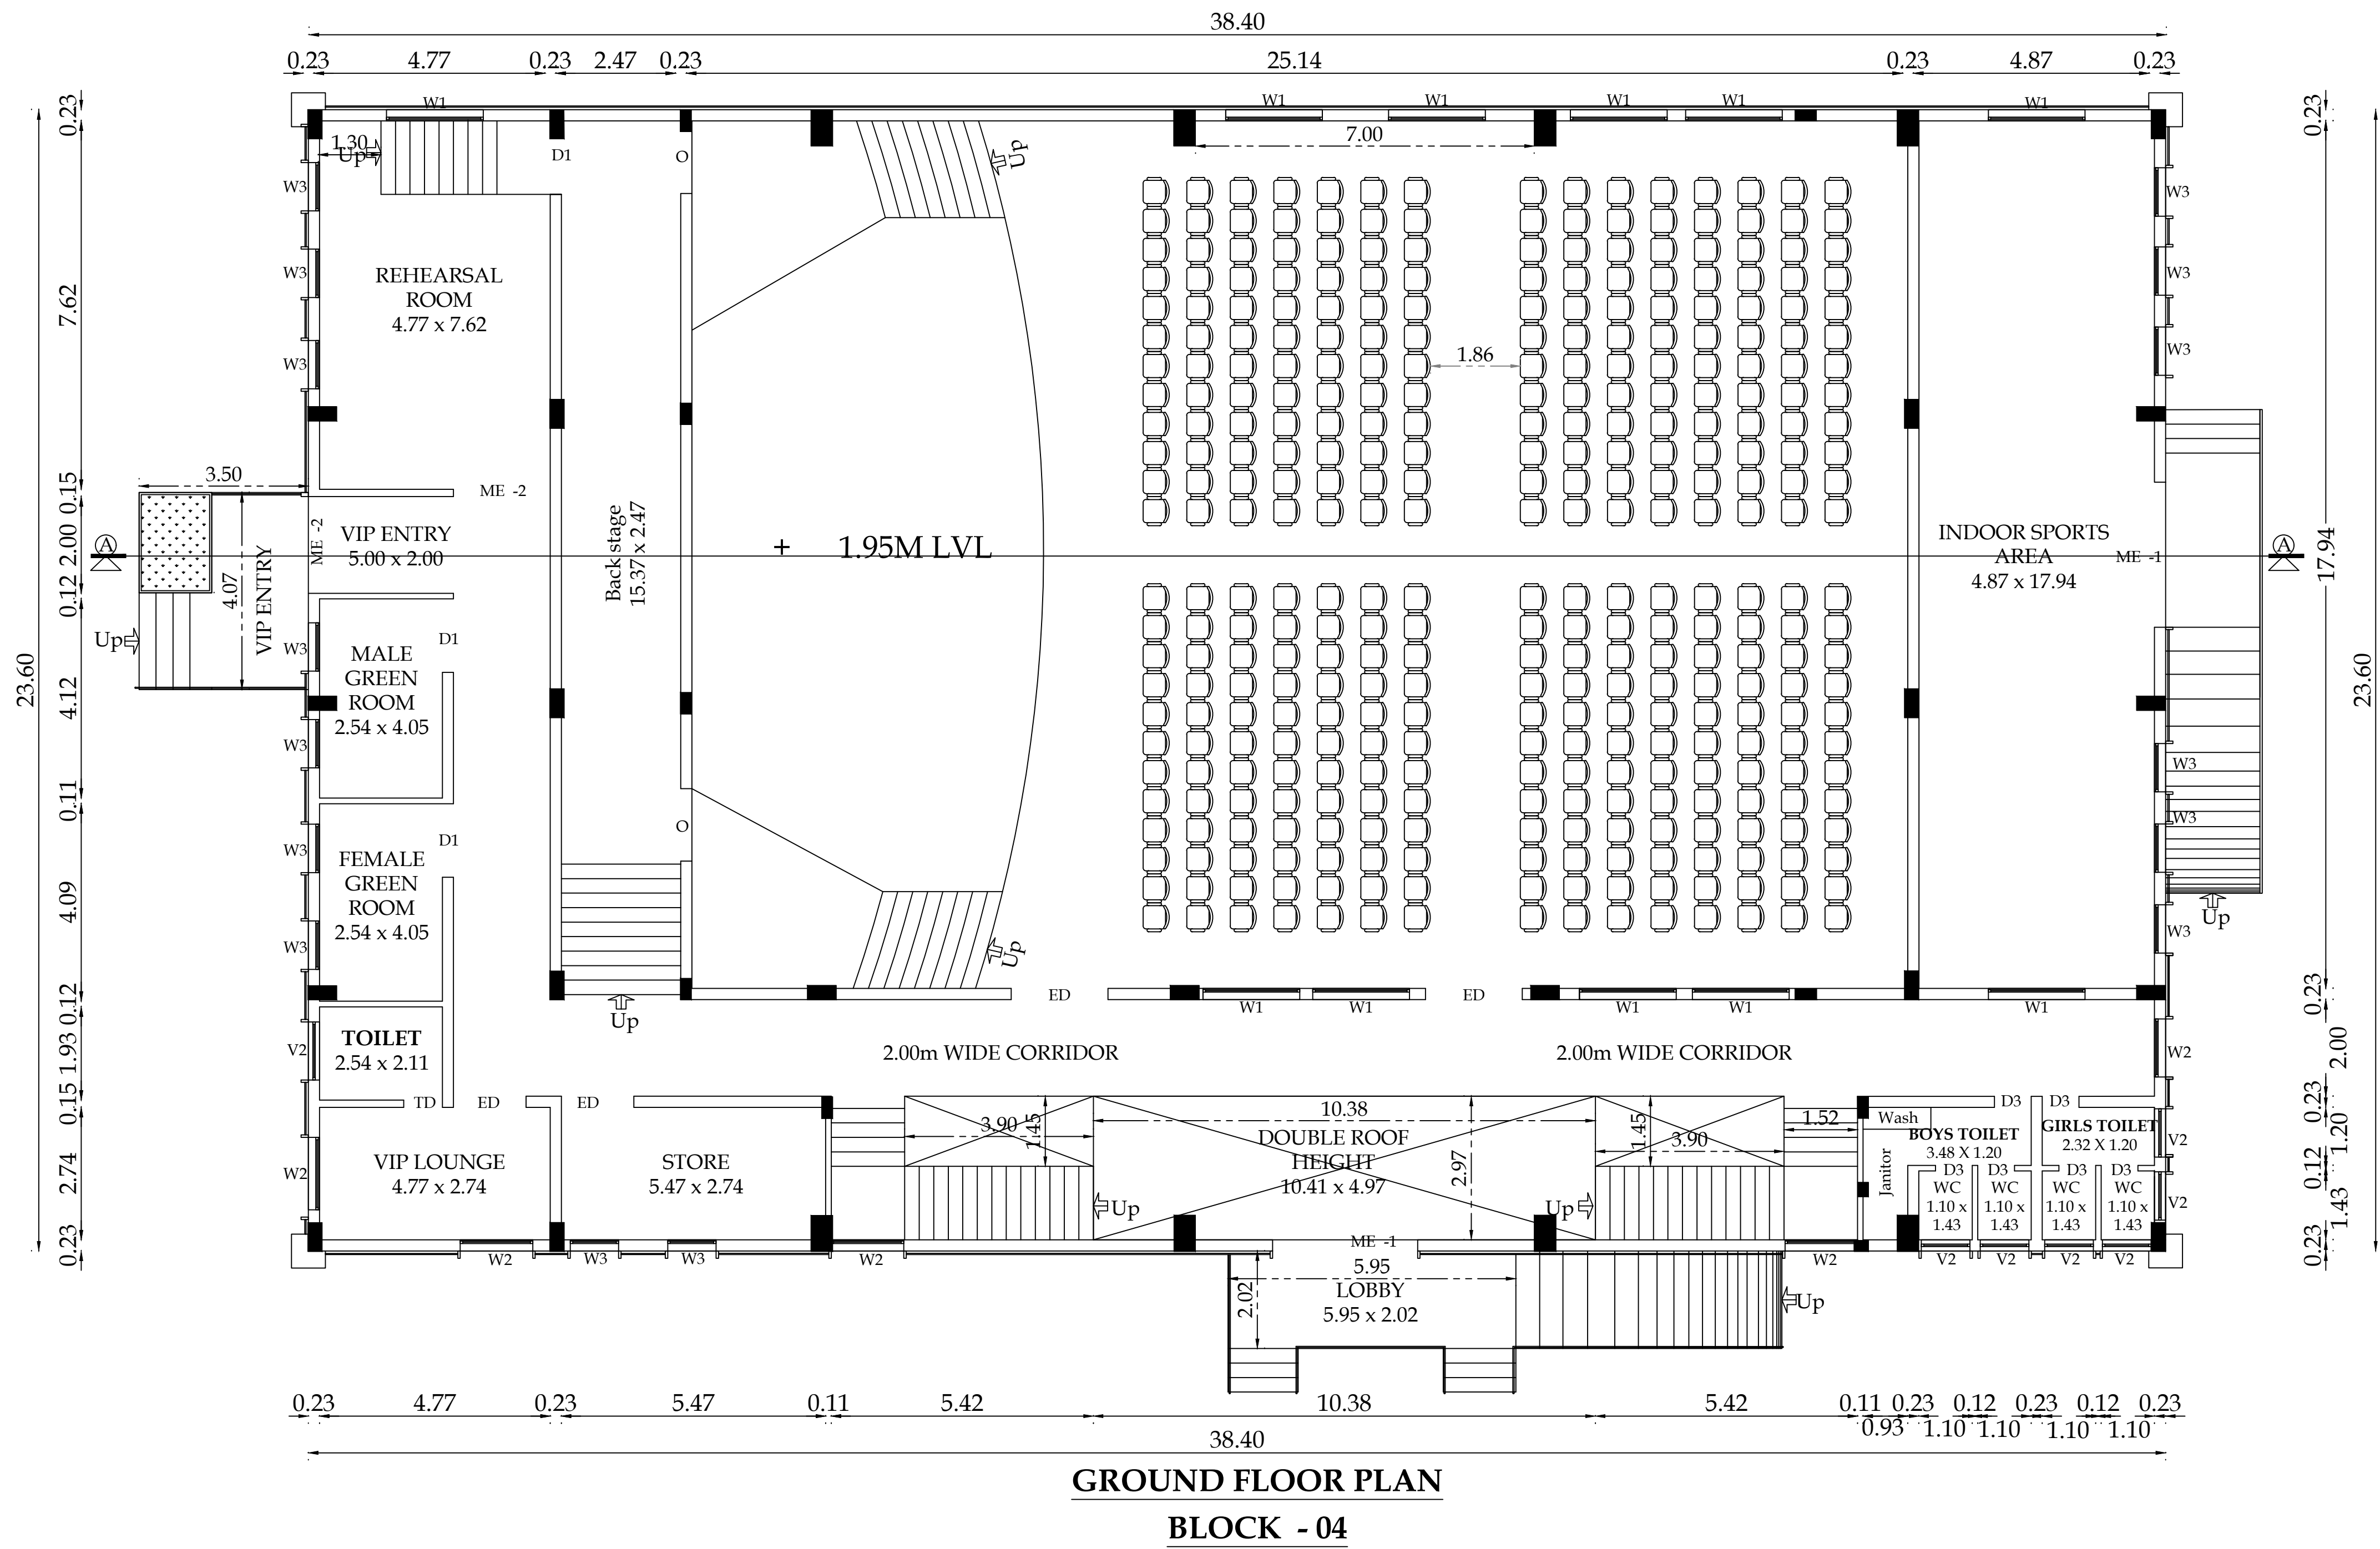
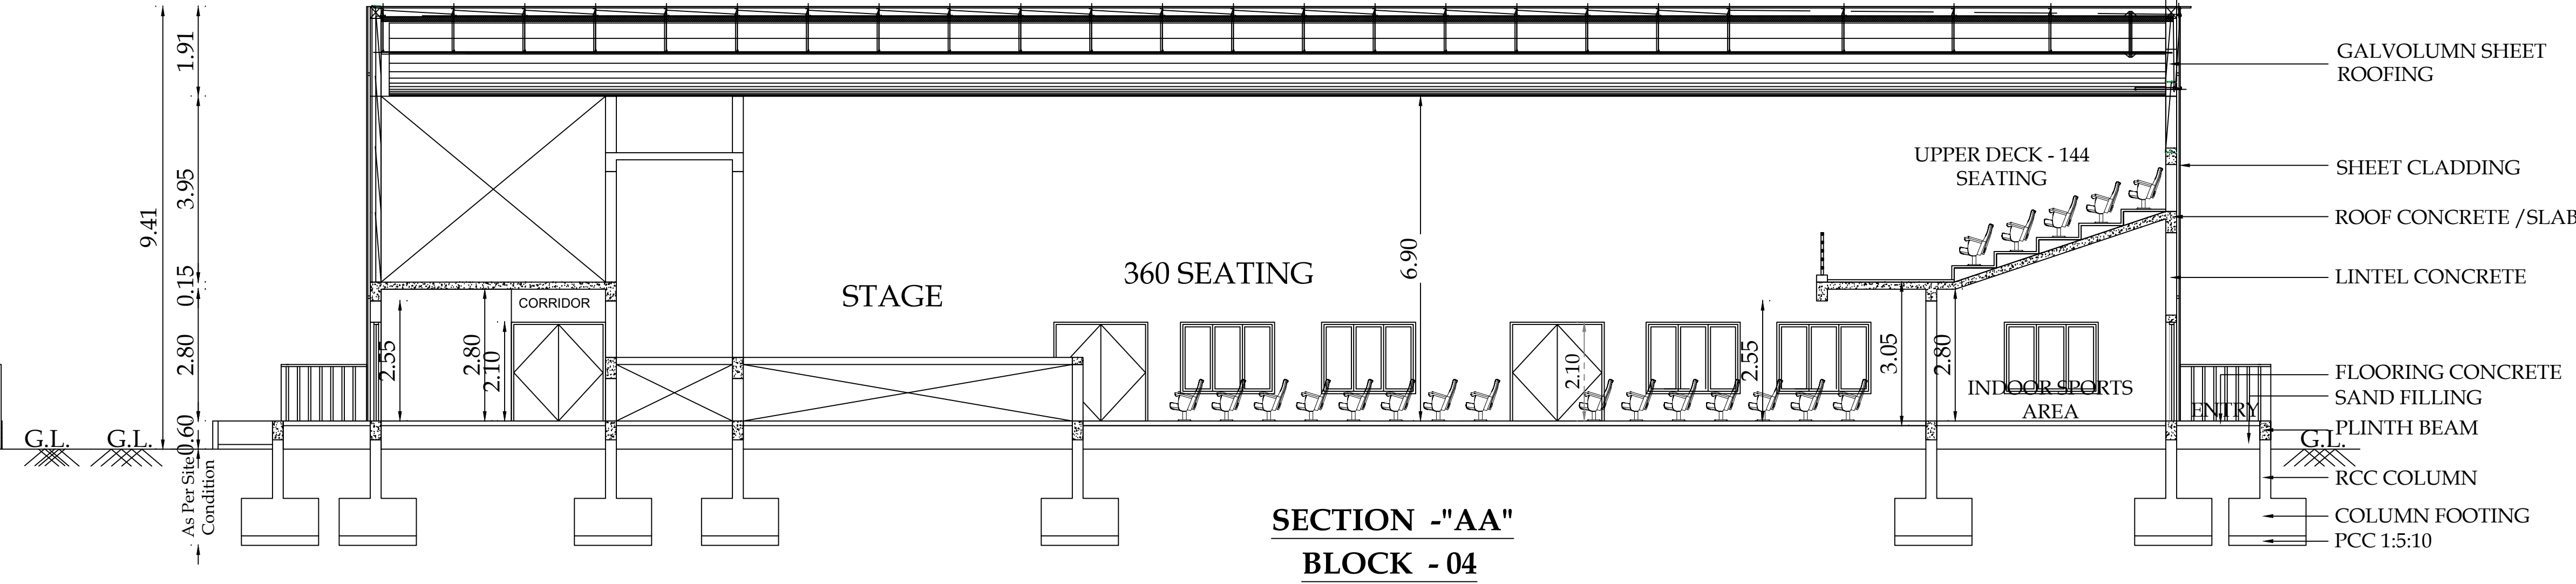


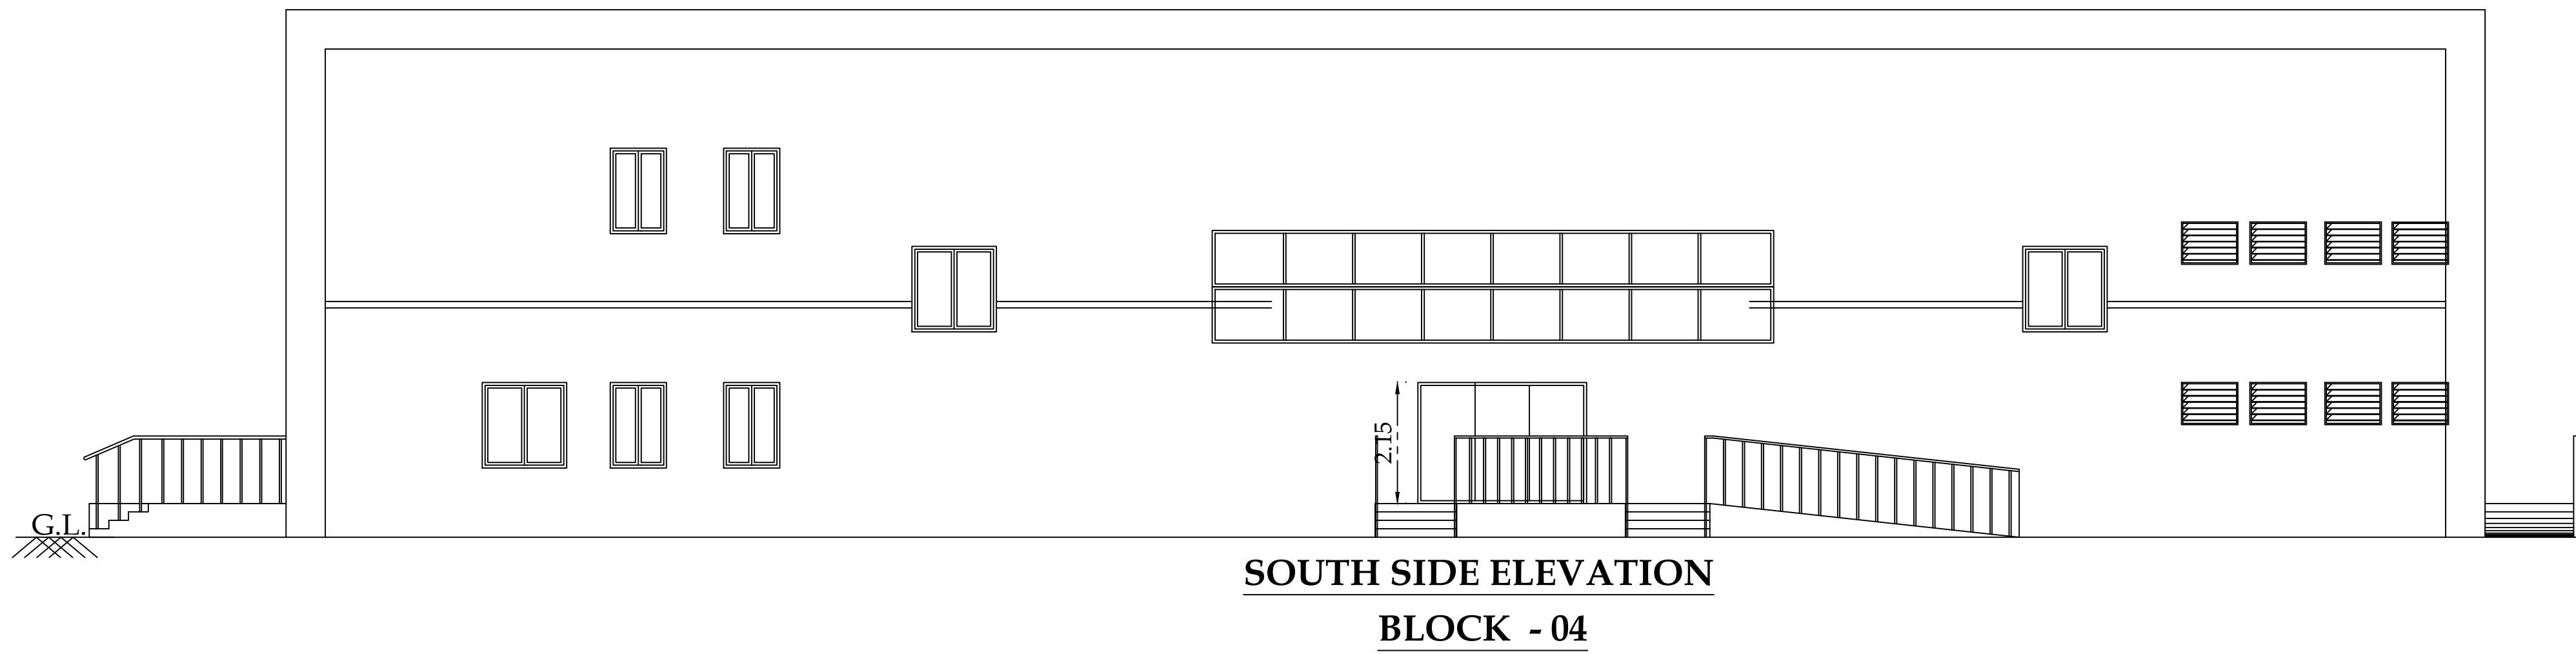

PLAN SHOWING THE PROPOSED INSTITUTION BUILDING
(HOMEOPATHY COLLEGE) IN S.F.No - 177/1A2, 1A3, 2A1A,
178/1B1, 2A2, 3A2, 4A2, 5A2, 179/1B, 179/2A, 184/1B, 184/2A,
185/3B, 362/2B, 363/2B, CHINNAVEDAMPATTI VILLAGE,
COIMBATORE NORTH TALUK, COIMBATORE DISTRICT.

Typical Block Name	Floor Name	Total Buildup Area	Non FSI Area	Institution
BLOCK-04	GROUND FLOOR	906.24	-	906.24
	FLOOR 01	906.24	-	448.71
	TOTAL	1812.48	-	1354.95

JOINERY DETAILS	
JOINERY DESCRIPTION	SIZE IN M
ME-1 MAIN DOOR	3.00 X 3.00
ME-2 MAIN DOOR	2.00 X 3.00
ED DOOR	1.50 X 2.44
D1 DOOR	1.20 X 2.44
D2 DOOR	1.00 X 2.44
TD DOOR	0.76 X 2.13
O OPENING	1.50 X 2.44
W1 WINDOW	2.00 X 1.80
W2 WINDOW	1.50 X 1.52
W3 WINDOW	1.00 X 1.37
W4 WINDOW	1.10 X 1.37
W5 WINDOW	1.00 X 1.80
V2 VENTILATOR	1.20 X 0.76
EF EXHAUST FAN	


S. Nagaprasad, BE.,
Engineer Grade - II (RE),
Colombatore LPA/RE/GR-II/19/03/003,
16A2, Anna Statue to Hosur Road,
Behind Taj Vivanta, Colombatore-16, Ph: 0422 4274945.

P. Preyadarshil, S
REG.No: SE-1/004/2021/GR-I(SE)
Colombatore LPA/RE/GR-II/19/03/003,
16A2, Anna Statue to Hosur Road,
Behind Taj Vivanta, Colombatore-641 016.
Ph: 98430 09974
E-MAIL: info@nmsgv.com

S. Nagaprasad, BE.,
Engineer Grade - II (RE),
Colombatore LPA/RE/GR-II/19/03/003,
16A2, Anna Statue to Hosur Road,
Behind Taj Vivanta, Colombatore-16, Ph: 0422 4274945.

S. Nagaprasad, BE.,
Engineer Grade - II (RE),
Colombatore LPA/RE/GR-II/19/03/003,
16A2, Anna Statue to Hosur Road,
Behind Taj Vivanta, Colombatore-16, Ph: 0422 4274945.

SCALE - 1 : 100


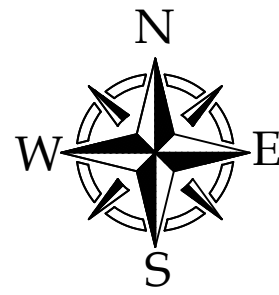


ARCHITECT.

STRUCTURAL.

APPLICANT.

LBS/ENGINEERS

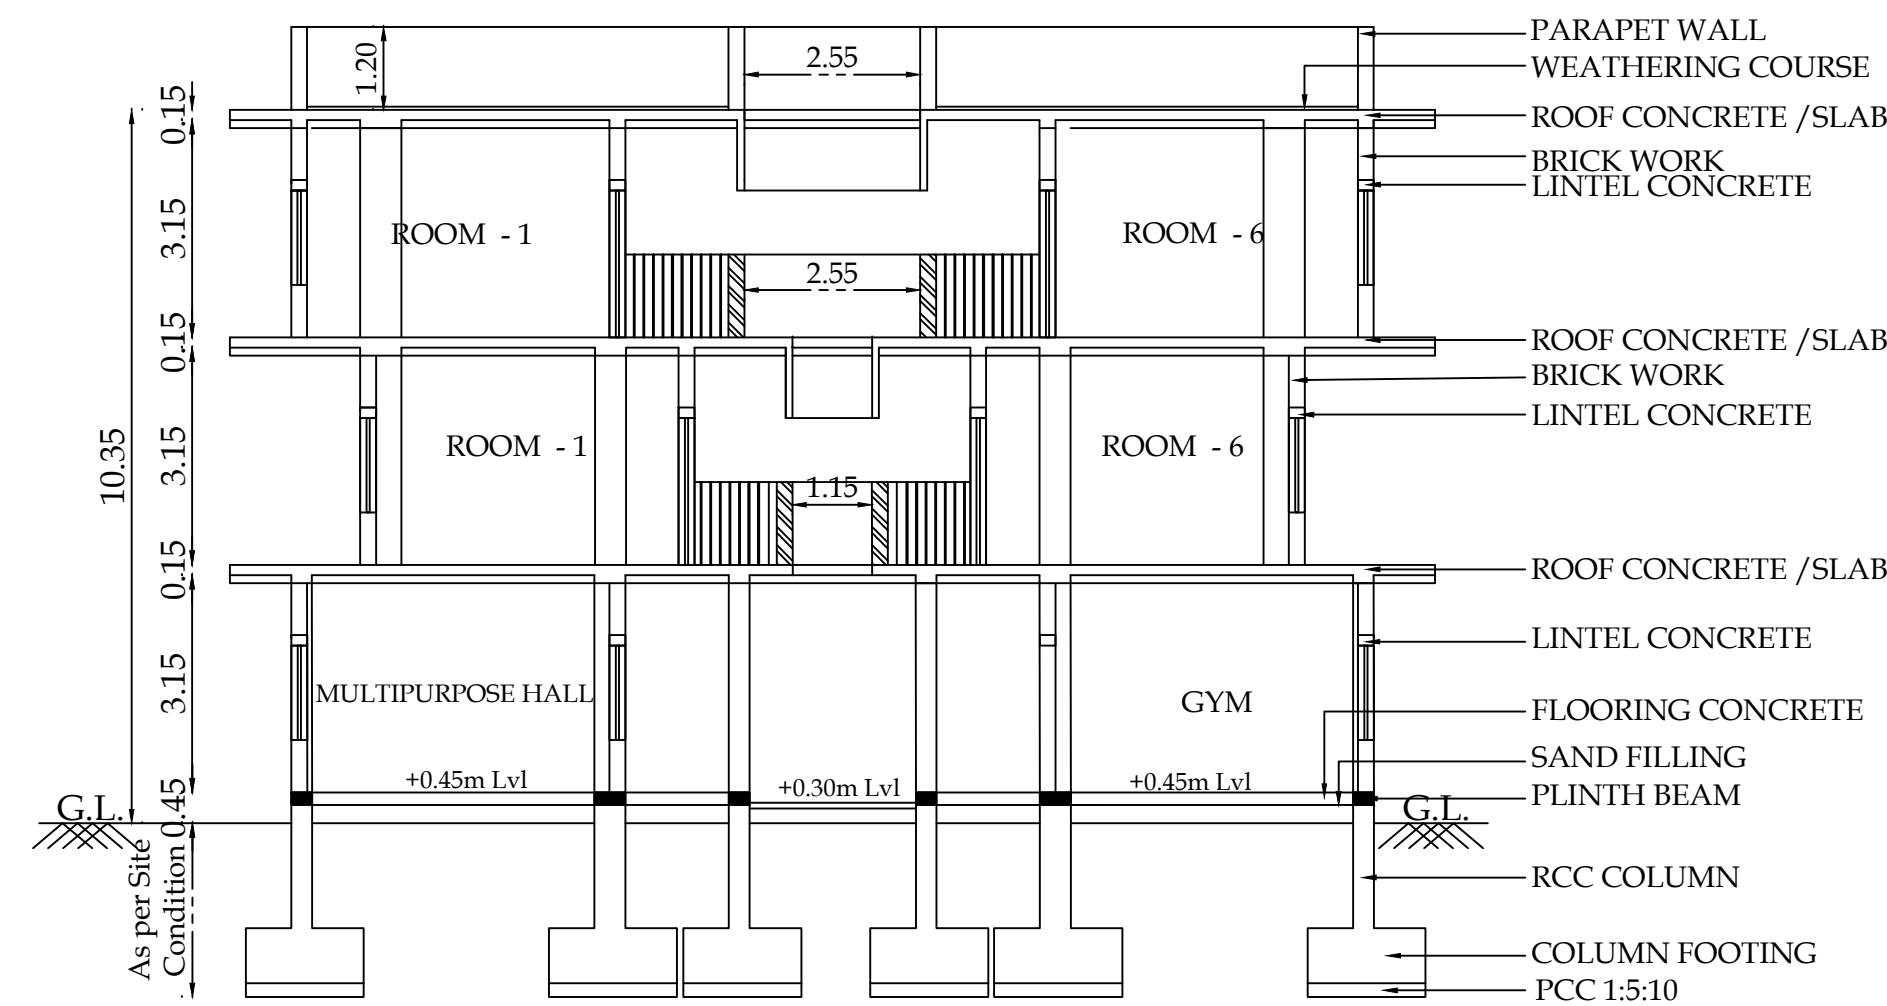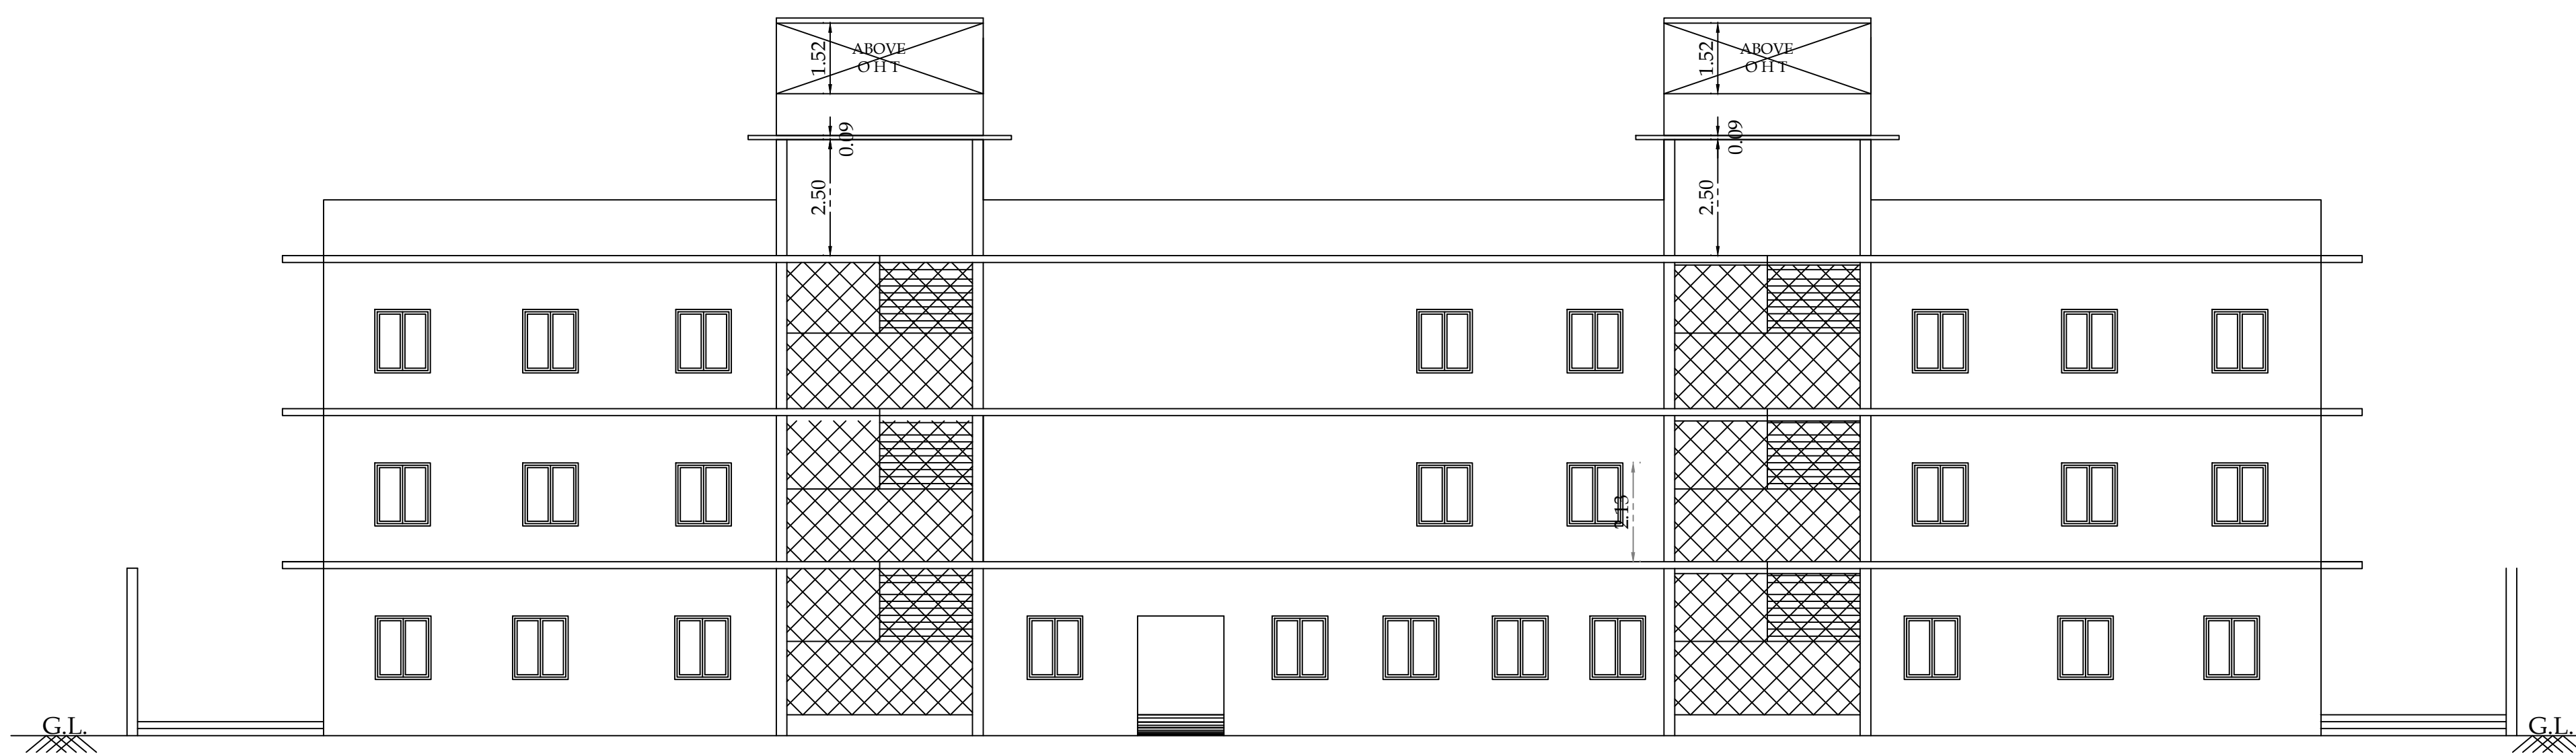


BLOCK - 03
Ground, 1st, 2nd Floor Plan, Section & Elevation

SHEET NO - 6/7

PLAN SHOWING THE PROPOSED INSTITUTION BUILDING
(HOMEOPATHY COLLEGE) IN S.F.No - 177/1A2, 1A3, 2A1A,
178/1B1, 2A2, 3A2, 4A2, 5A2, 179/1B, 179/2A, 184/1B, 184/2A,
185/3B, 362/2B, 363/2B, CHINNAVEDAMPATTI VILLAGE,
COIMBATORE NORTH TALUK, COIMBATORE DISTRICT.






SCALE - 1 : 100

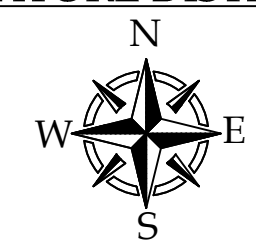


Typical Block Name	Floor Name	Total Buildup Area	Covered Parking	Non FSI Area	OIS Deduction	Incidental Structural	Institution Total FSI Area
BLOCK-03	GROUND FLOOR	677.13	-	-	-	-	677.13
	FLOOR 01	599.86	-	34.71	-	-	565.15
	FLOOR 02	677.07	-	55.30	-	-	621.77
	Terrace Floor	63.14	-	-	-	-	-
TOTAL		2017.21	-	90.01	-	-	1864.06

JOINERY DETAILS


	JOINERY DESCRIPTION	SIZE IN M
D	DOOR	1.80 X 2.13
D1	DOOR	1.50 X 2.13
D2	DOOR	1.00 X 2.13
D3	DOOR	0.76 X 2.13
TD	DOOR	0.76 X 2.13
O	OPENING	2.00 X 2.44
O1	OPENING	1.20 X 2.44
W	WINDOW	2.50 X 1.80
W1	WINDOW	1.83 X 1.80
W2	WINDOW	1.50 X 1.37
W3	WINDOW	1.20 X 1.37
W4	WINDOW	0.90 X 1.37
W5	WINDOW	1.00 X 1.37
V	VENTILATOR	2.50 X 0.76
V1	VENTILATOR	1.00 X 0.76
V2	VENTILATOR	1.20 X 0.76
EF	EXHAUST FAN	

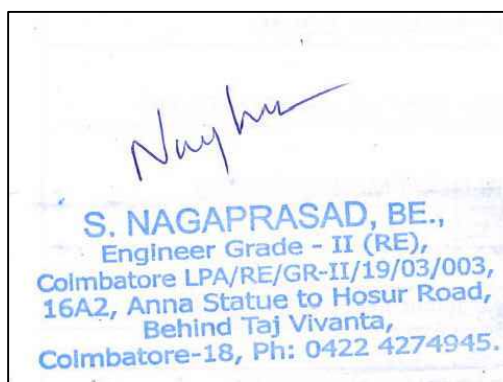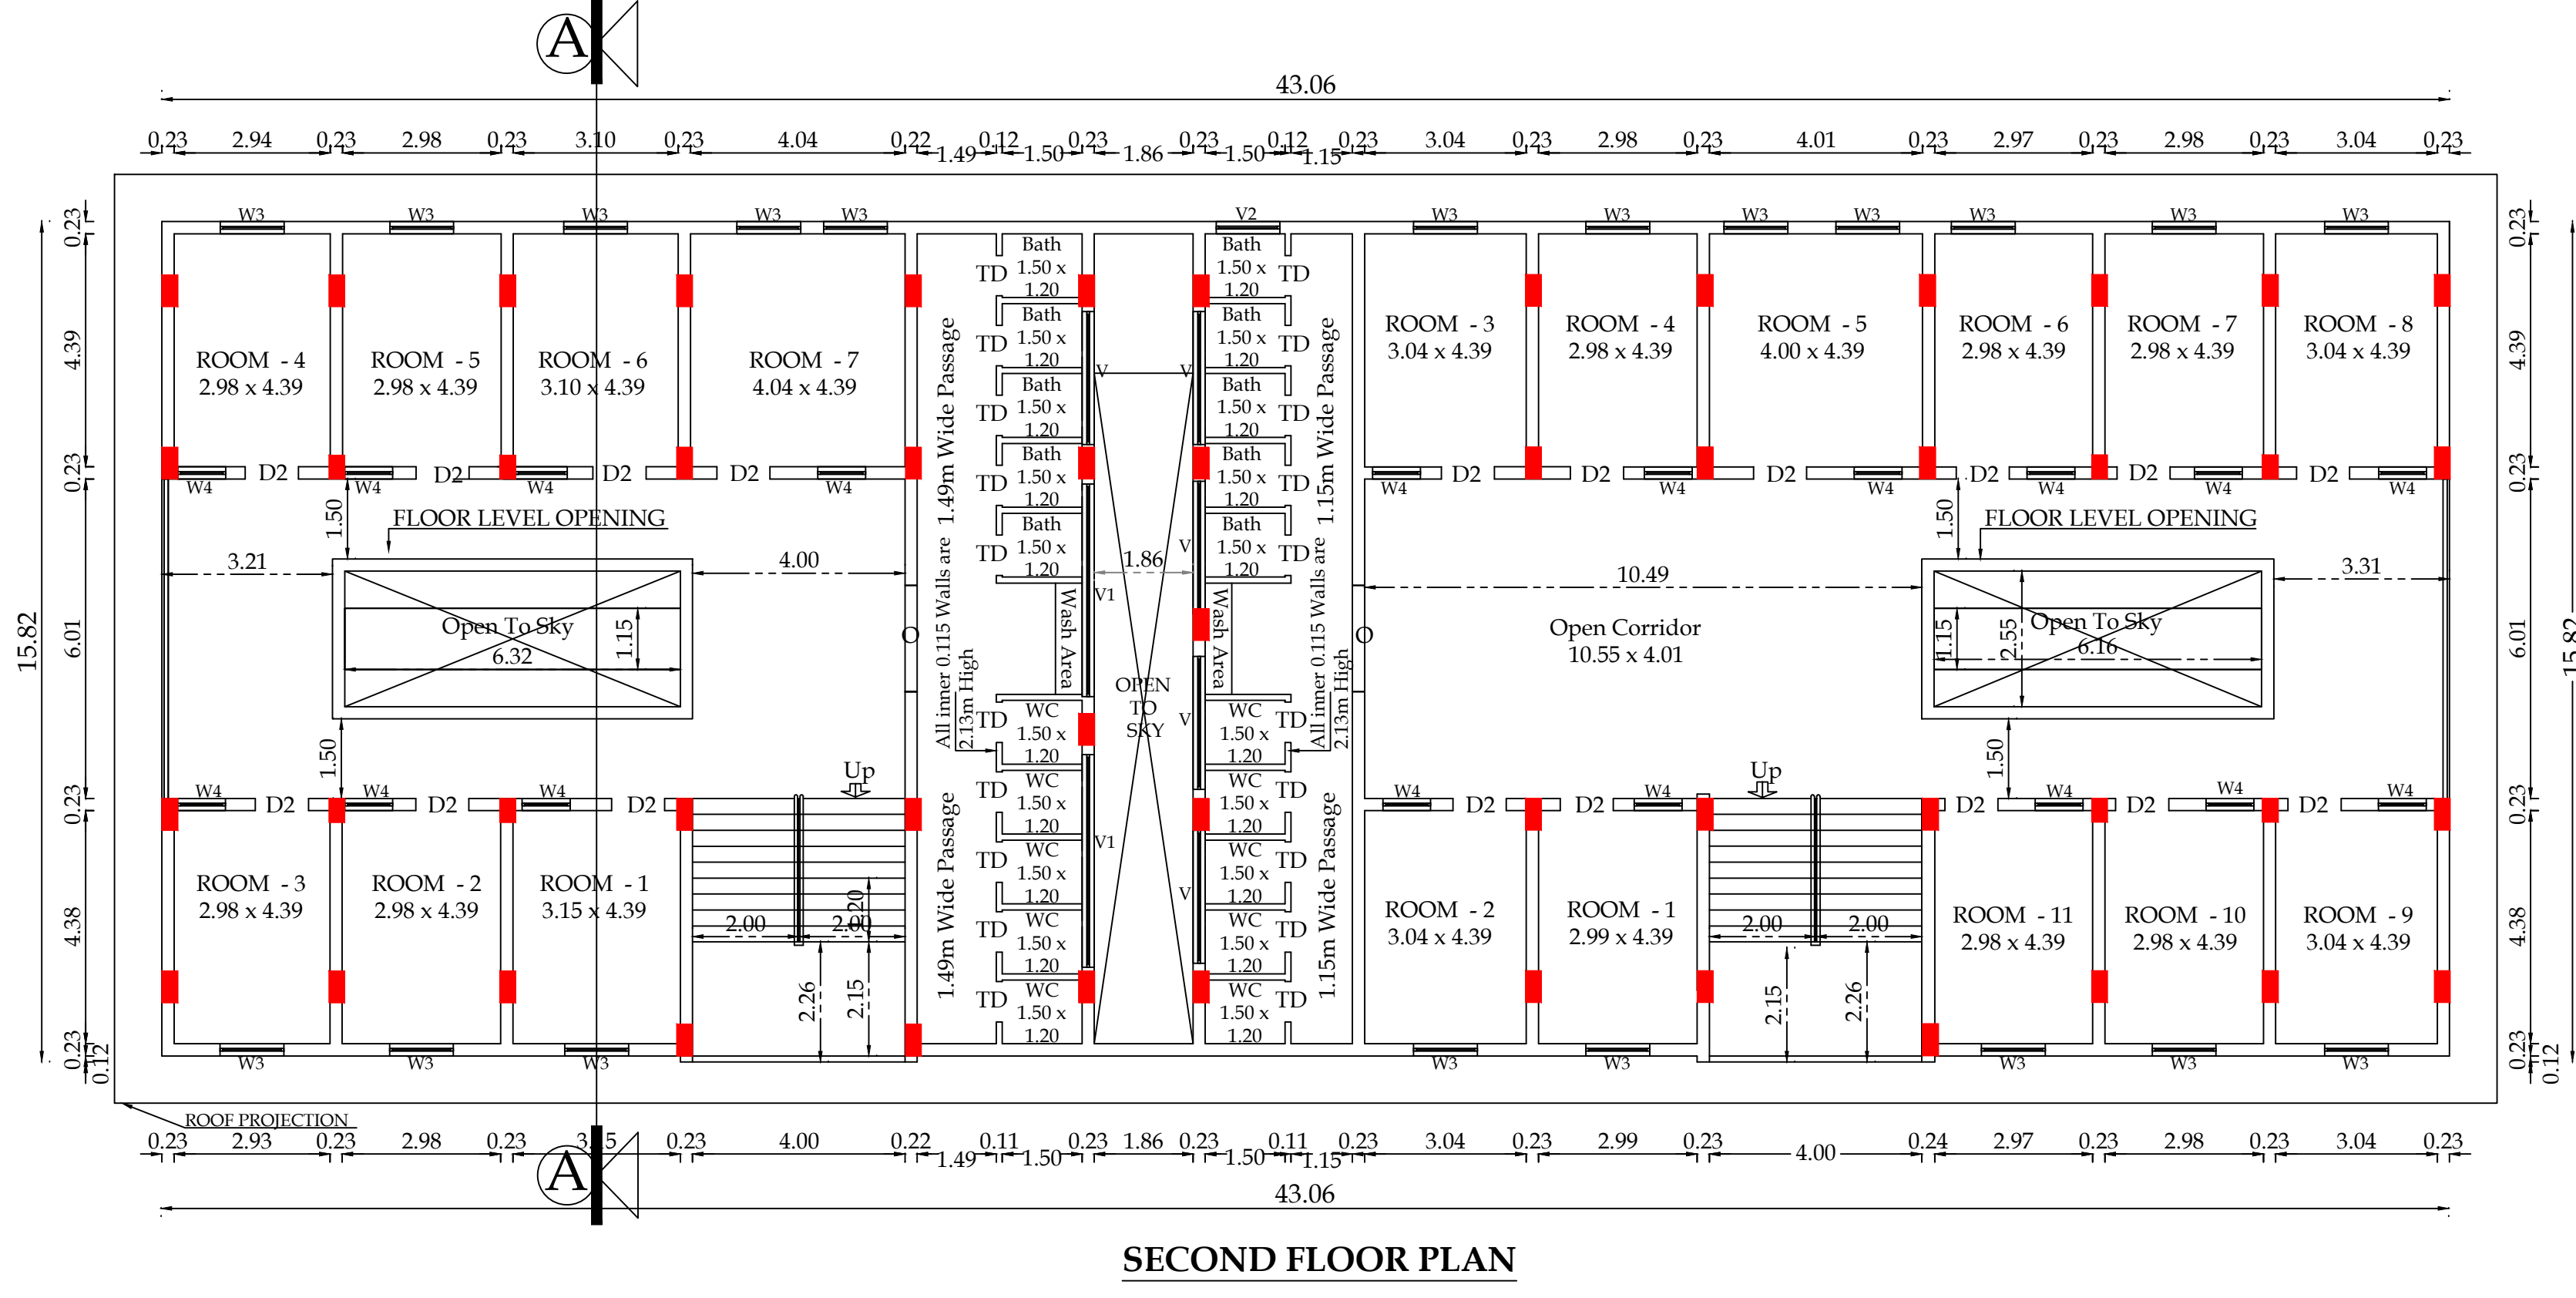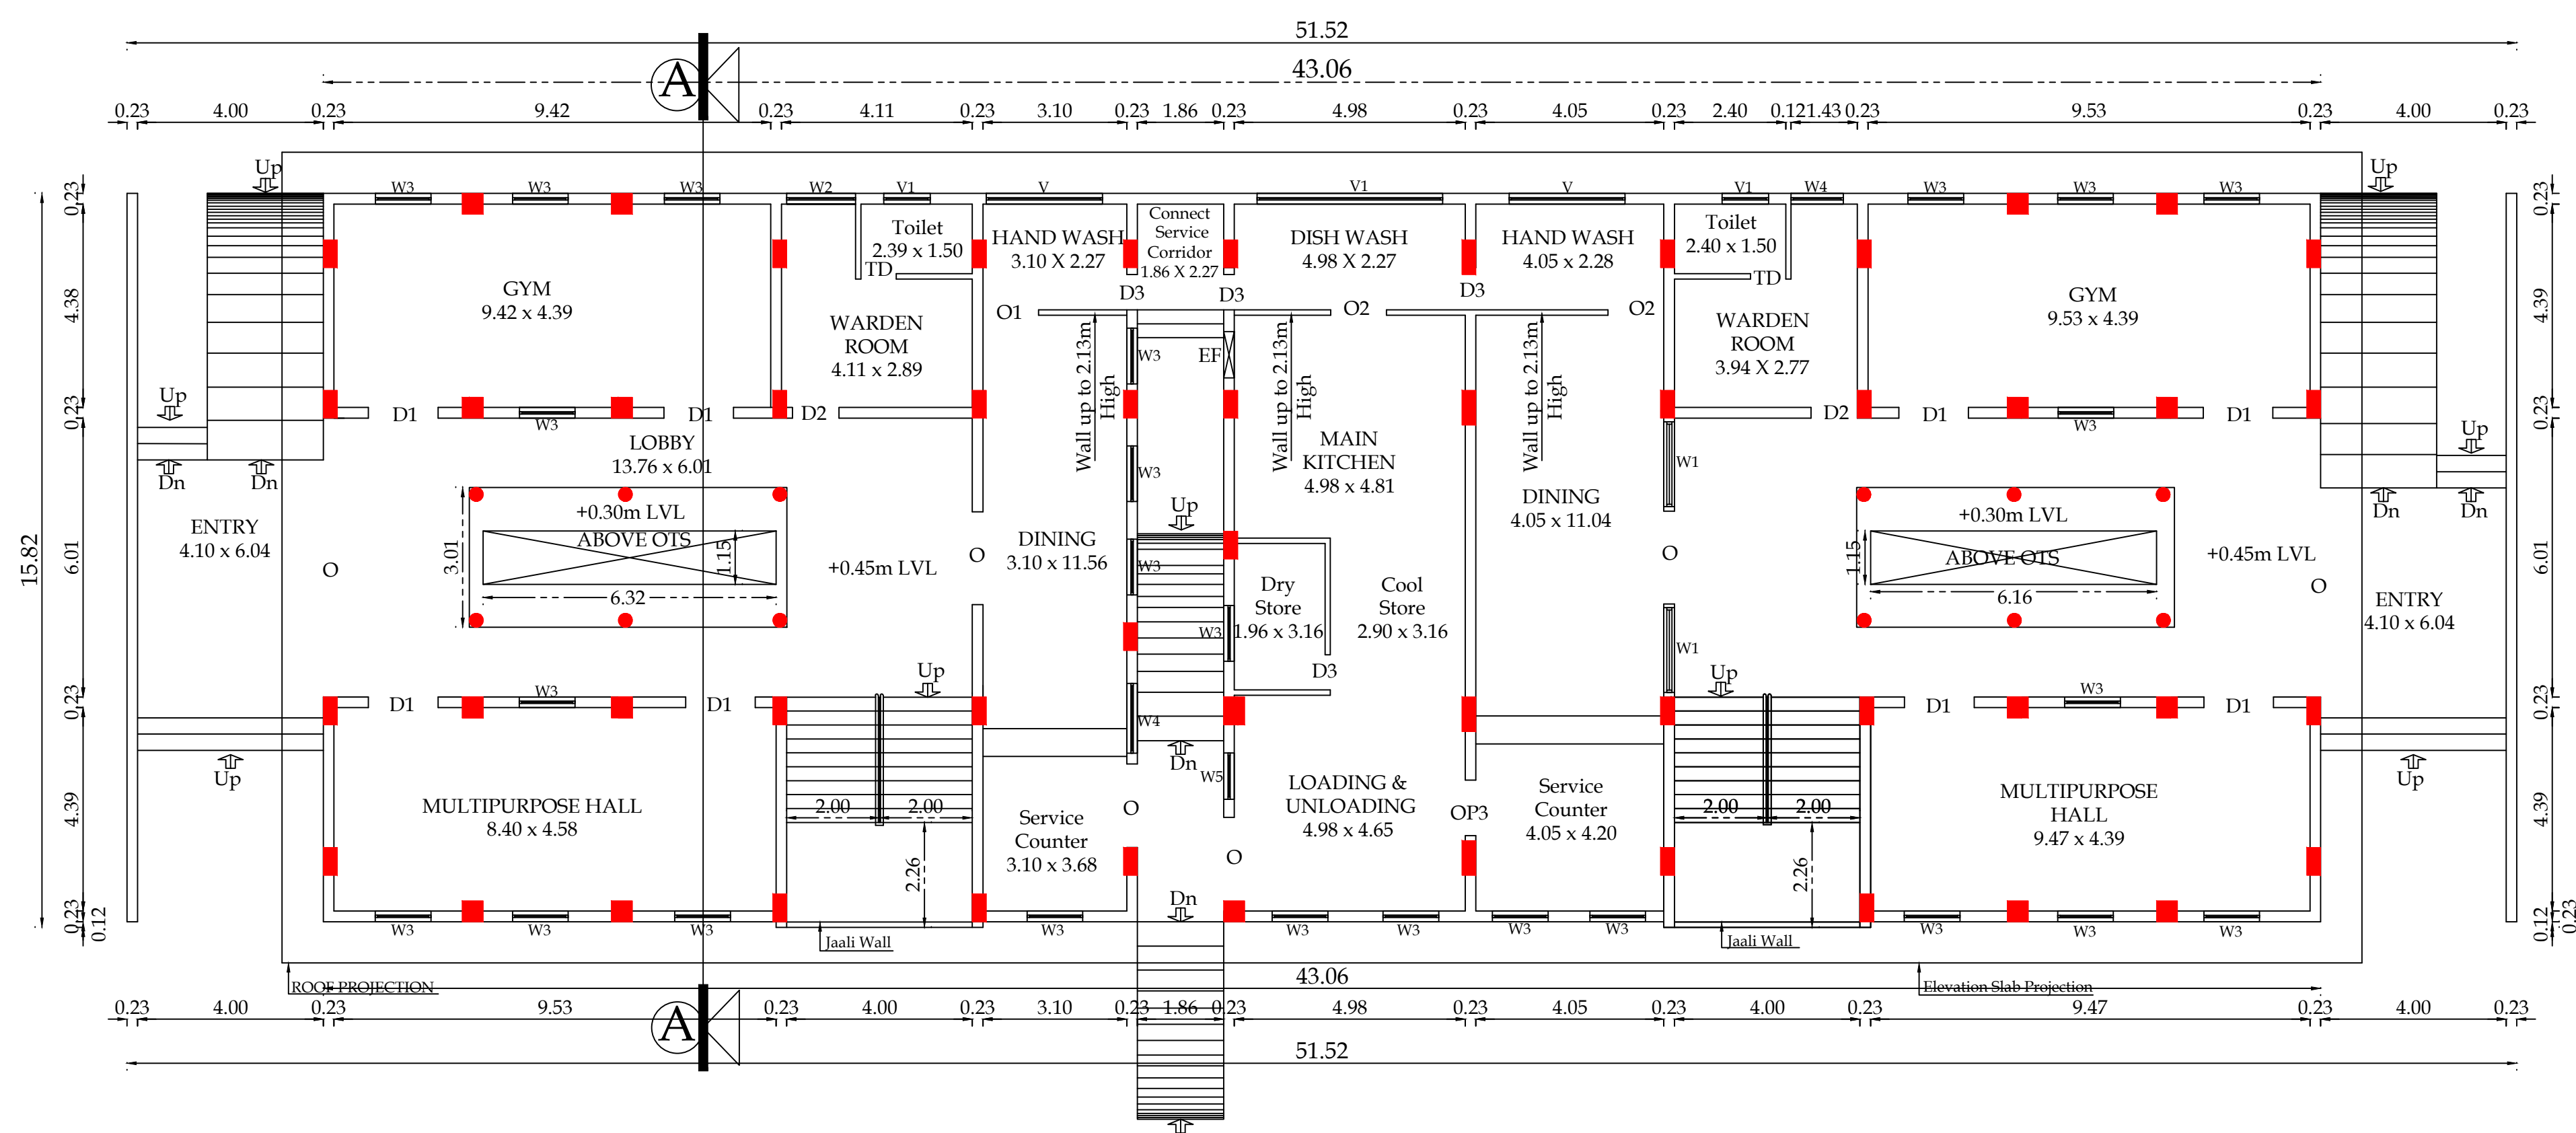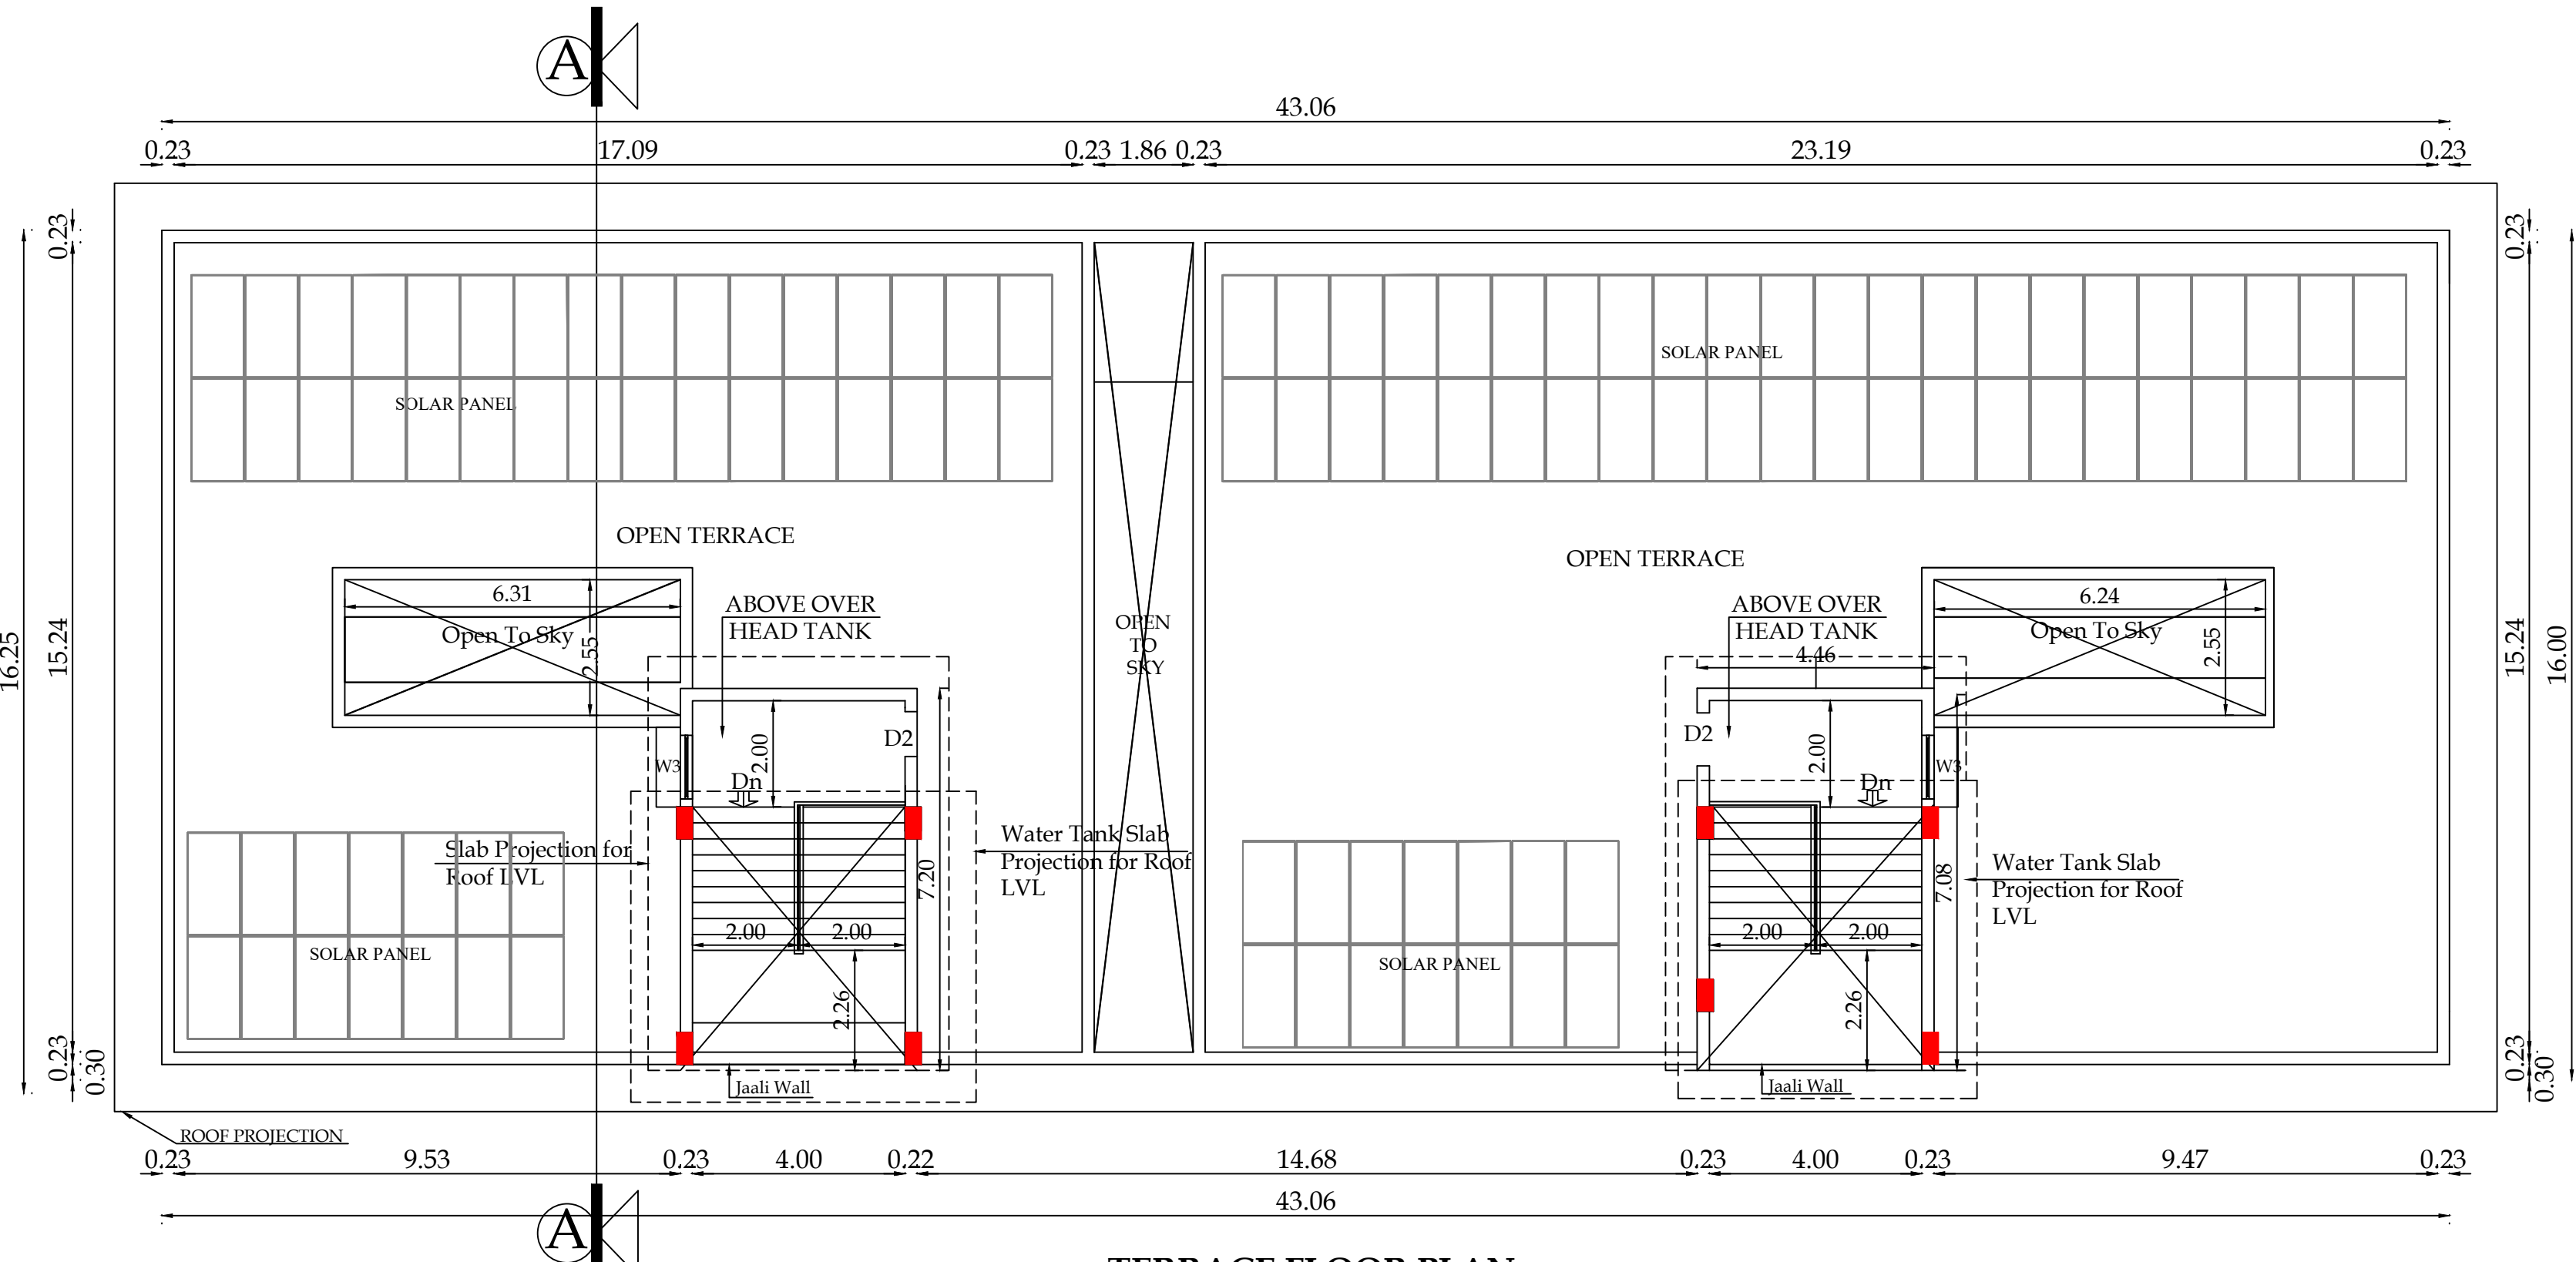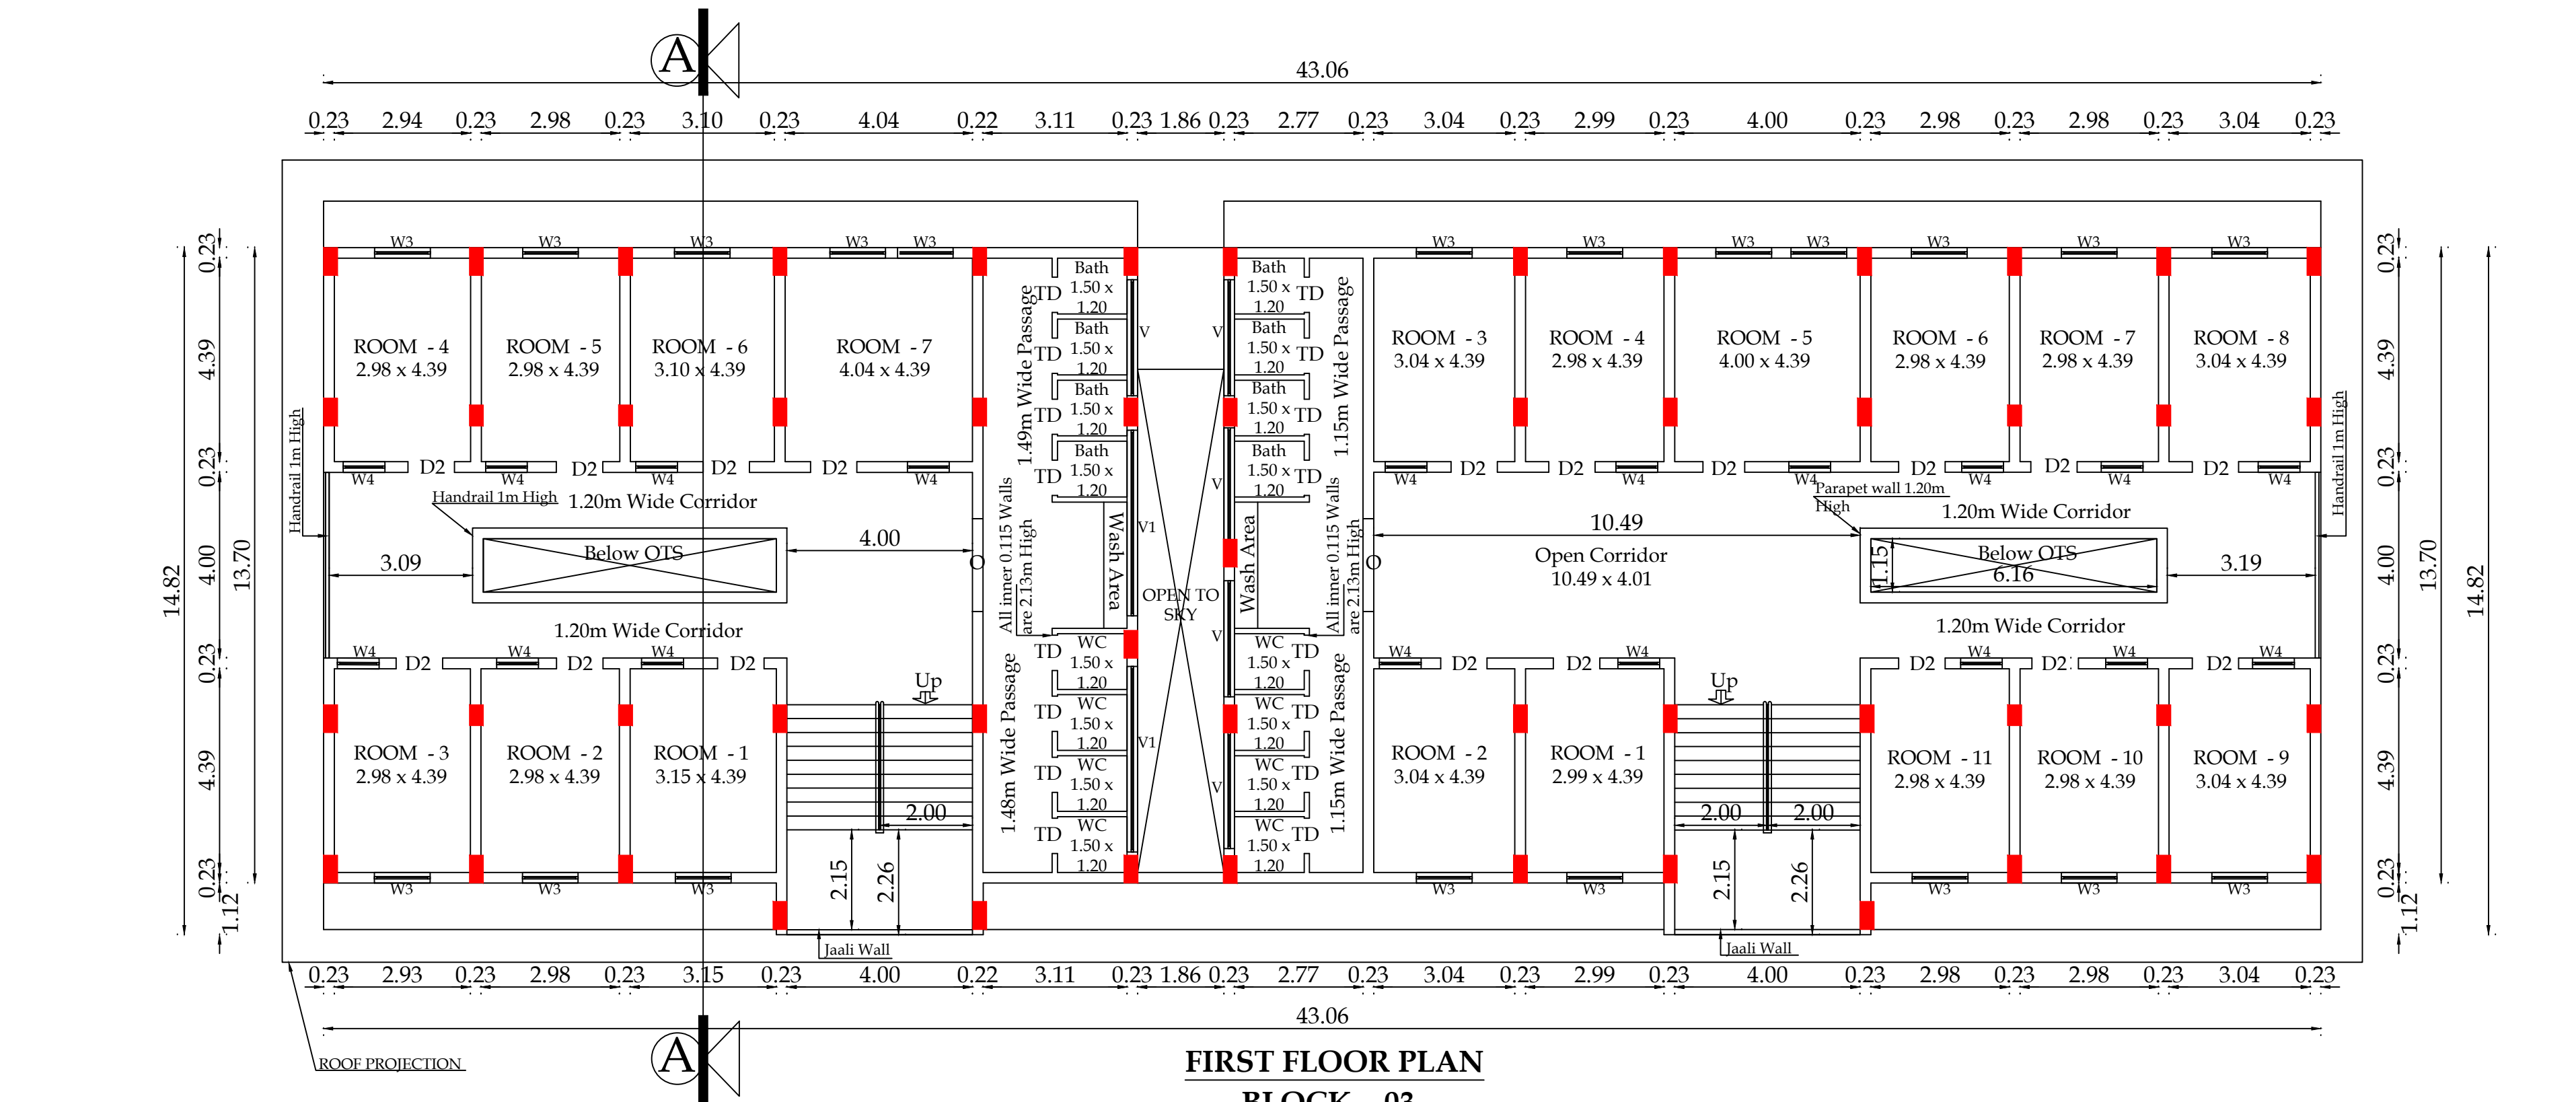


ARCHITECT.

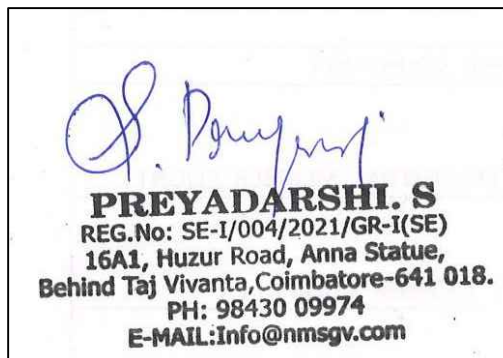

STRUCTURAL.

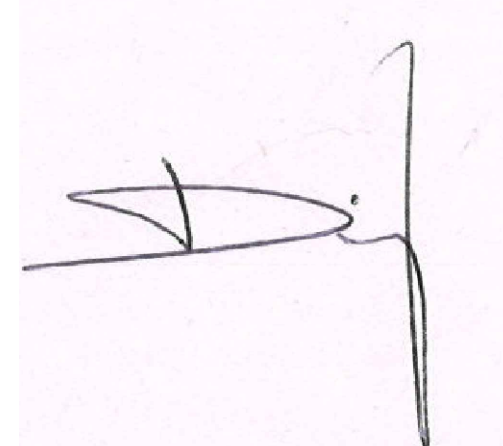

APPLICANT.

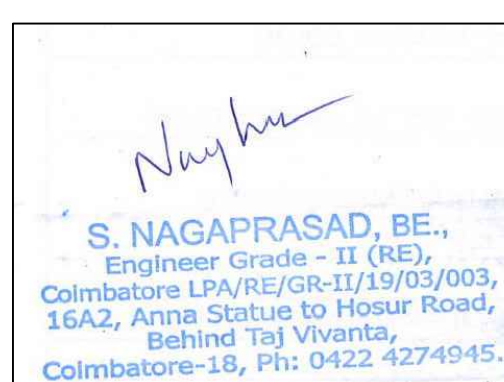

LBS/ENGINEERS



ELEVATION BLOCK - 02




SECTION - "AA" BLOCK - 02



TERRACE FLOOR PLAN
BLOCK - 02

PLAN SHOWING THE PROPOSED HIGHER EDUCATION ,
& RESEARCH INSTITUTION BUILDING (HOMEOPATHY
COLLEGE) IN S.F.No - 177/1A2, 1A3, 2A1A,
178/1B1, 2A2, 3A2, 4A2, 5A2, 179/1B, 179/2A, 184/1B, 184/2A,
185/3B, 362/2B, 363/2B, CHINNAVEDAMPATTI VILLAGE,
COIMBATORE NORTH TALUK, COIMBATORE DISTRICT.

SCALE - 1 : 100

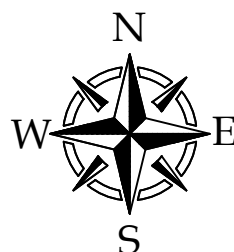

Typical Block Name	Floor Name	Total Buildup Area	Non FSI Area	Institution
BLOCK-02	Terrace Floor	38.58	Covered Parking OTS Deduction Incidental Structural	Total FSI Area -

S. Nagaprasad
S. NAGAPRASAD, BE.,
Engineer Grade - II (RE),
Coimbatore LPA/RE/GR-11/19/03/003,
16A2, Anna Statue to Hosur Road,
Behind Taj Vivanta,
Coimbatore-18, Ph: 0422 4274945.

P. Preyadarshi
PREYADARSHI, S
REG.No: SE-100M/2021/GR-1(5E)
16A1, Huzur Road, Anna Statue,
Behind Taj Vivanta, Coimbatore-641 018.
Ph: 98430 09974
E-MAIL:info@nmsmv.com

S. Nagaprasad

S. Nagaprasad
S. NAGAPRASAD, BE.,
Engineer Grade - II (RE),
Coimbatore LPA/RE/GR-11/19/03/003,
16A2, Anna Statue to Hosur Road,
Behind Taj Vivanta,
Coimbatore-18, Ph: 0422 4274945.

ARCHITECT.

STRUCTURAL.


APPLICANT.

LBS/ENGINEERS


PLAN SHOWING THE PROPOSED HIGHER EDUCATION, & RESEARCH INSTITUTION BUILDING (HOMEOPATHY COLLEGE) IN S.F.No - 177/1A2, 1A3, 2A1A, 178/1B1, 2A2, 3A2, 4A2, 5A2, 179/1B, 179/2A, 184/1B, 184/2A, 185/3B, 362/2B, 363/2B, CHINNAVEDAMPATTI VILLAGE, COIMBATORE NORTH TALUK, COIMBATORE DISTRICT.

SCALE - 1 : 100					
Typical Block Name	Floor Name	Total Buildup Area	Non FSI Area		Institution
			Covered Parking	OTS Deduction	Total FSI Area
BLOCK-02	FLOOR 02	1304.67	-	22.51	1282.16
	FLOOR 03	1304.67	-	119.39	1185.28


JOINERY DETAILS		
	JOINERY DESCRIPTION	SIZE IN M
ED	ENTRANCE DOOR	2.00 X 2.44
D1	DOOR	1.50 X 2.44
D2	DOOR	1.20 X 2.44
D3	DOOR	0.76 X 2.44
LD	LIFT DOOR	1.80 X 2.44
TD	DOOR	0.76 X 2.13
O	OPENING	2.00 X 2.44
O1	OPENING	1.20 X 2.44
W1	WINDOW	2.50 X 1.80
W2	WINDOW	2.00 X 1.80
FG	FIXED GLASS	1.20 X 1.80
V	VENTILATOR	3.00 X 0.76
V2	VENTILATOR	1.20 X 0.76

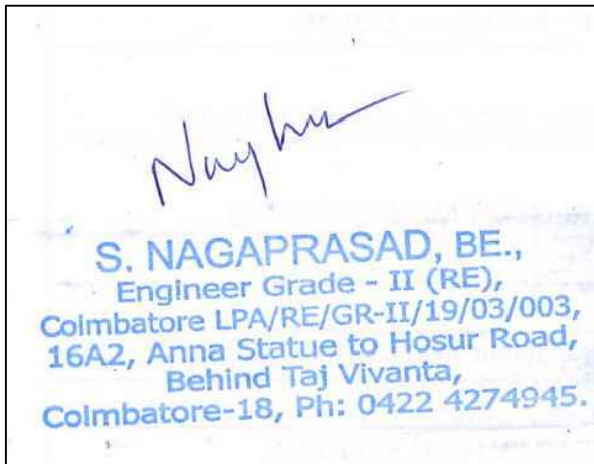


ARCHITECT.

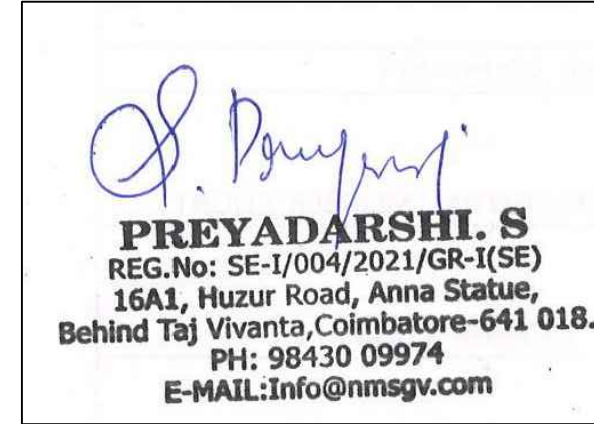



STRUCTURAL.

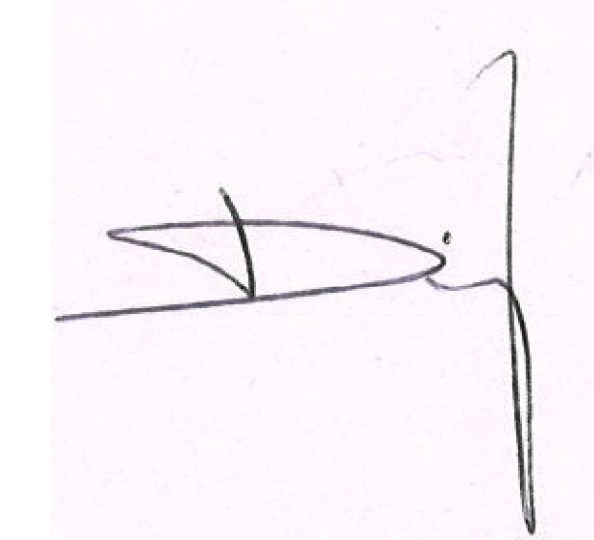


APPLICANT.

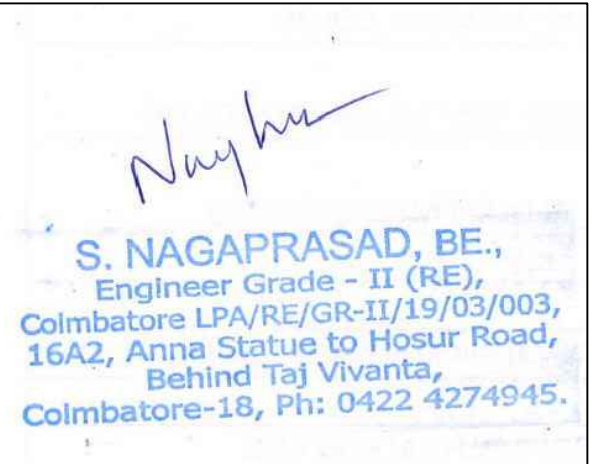

LBS/ENGINEERS

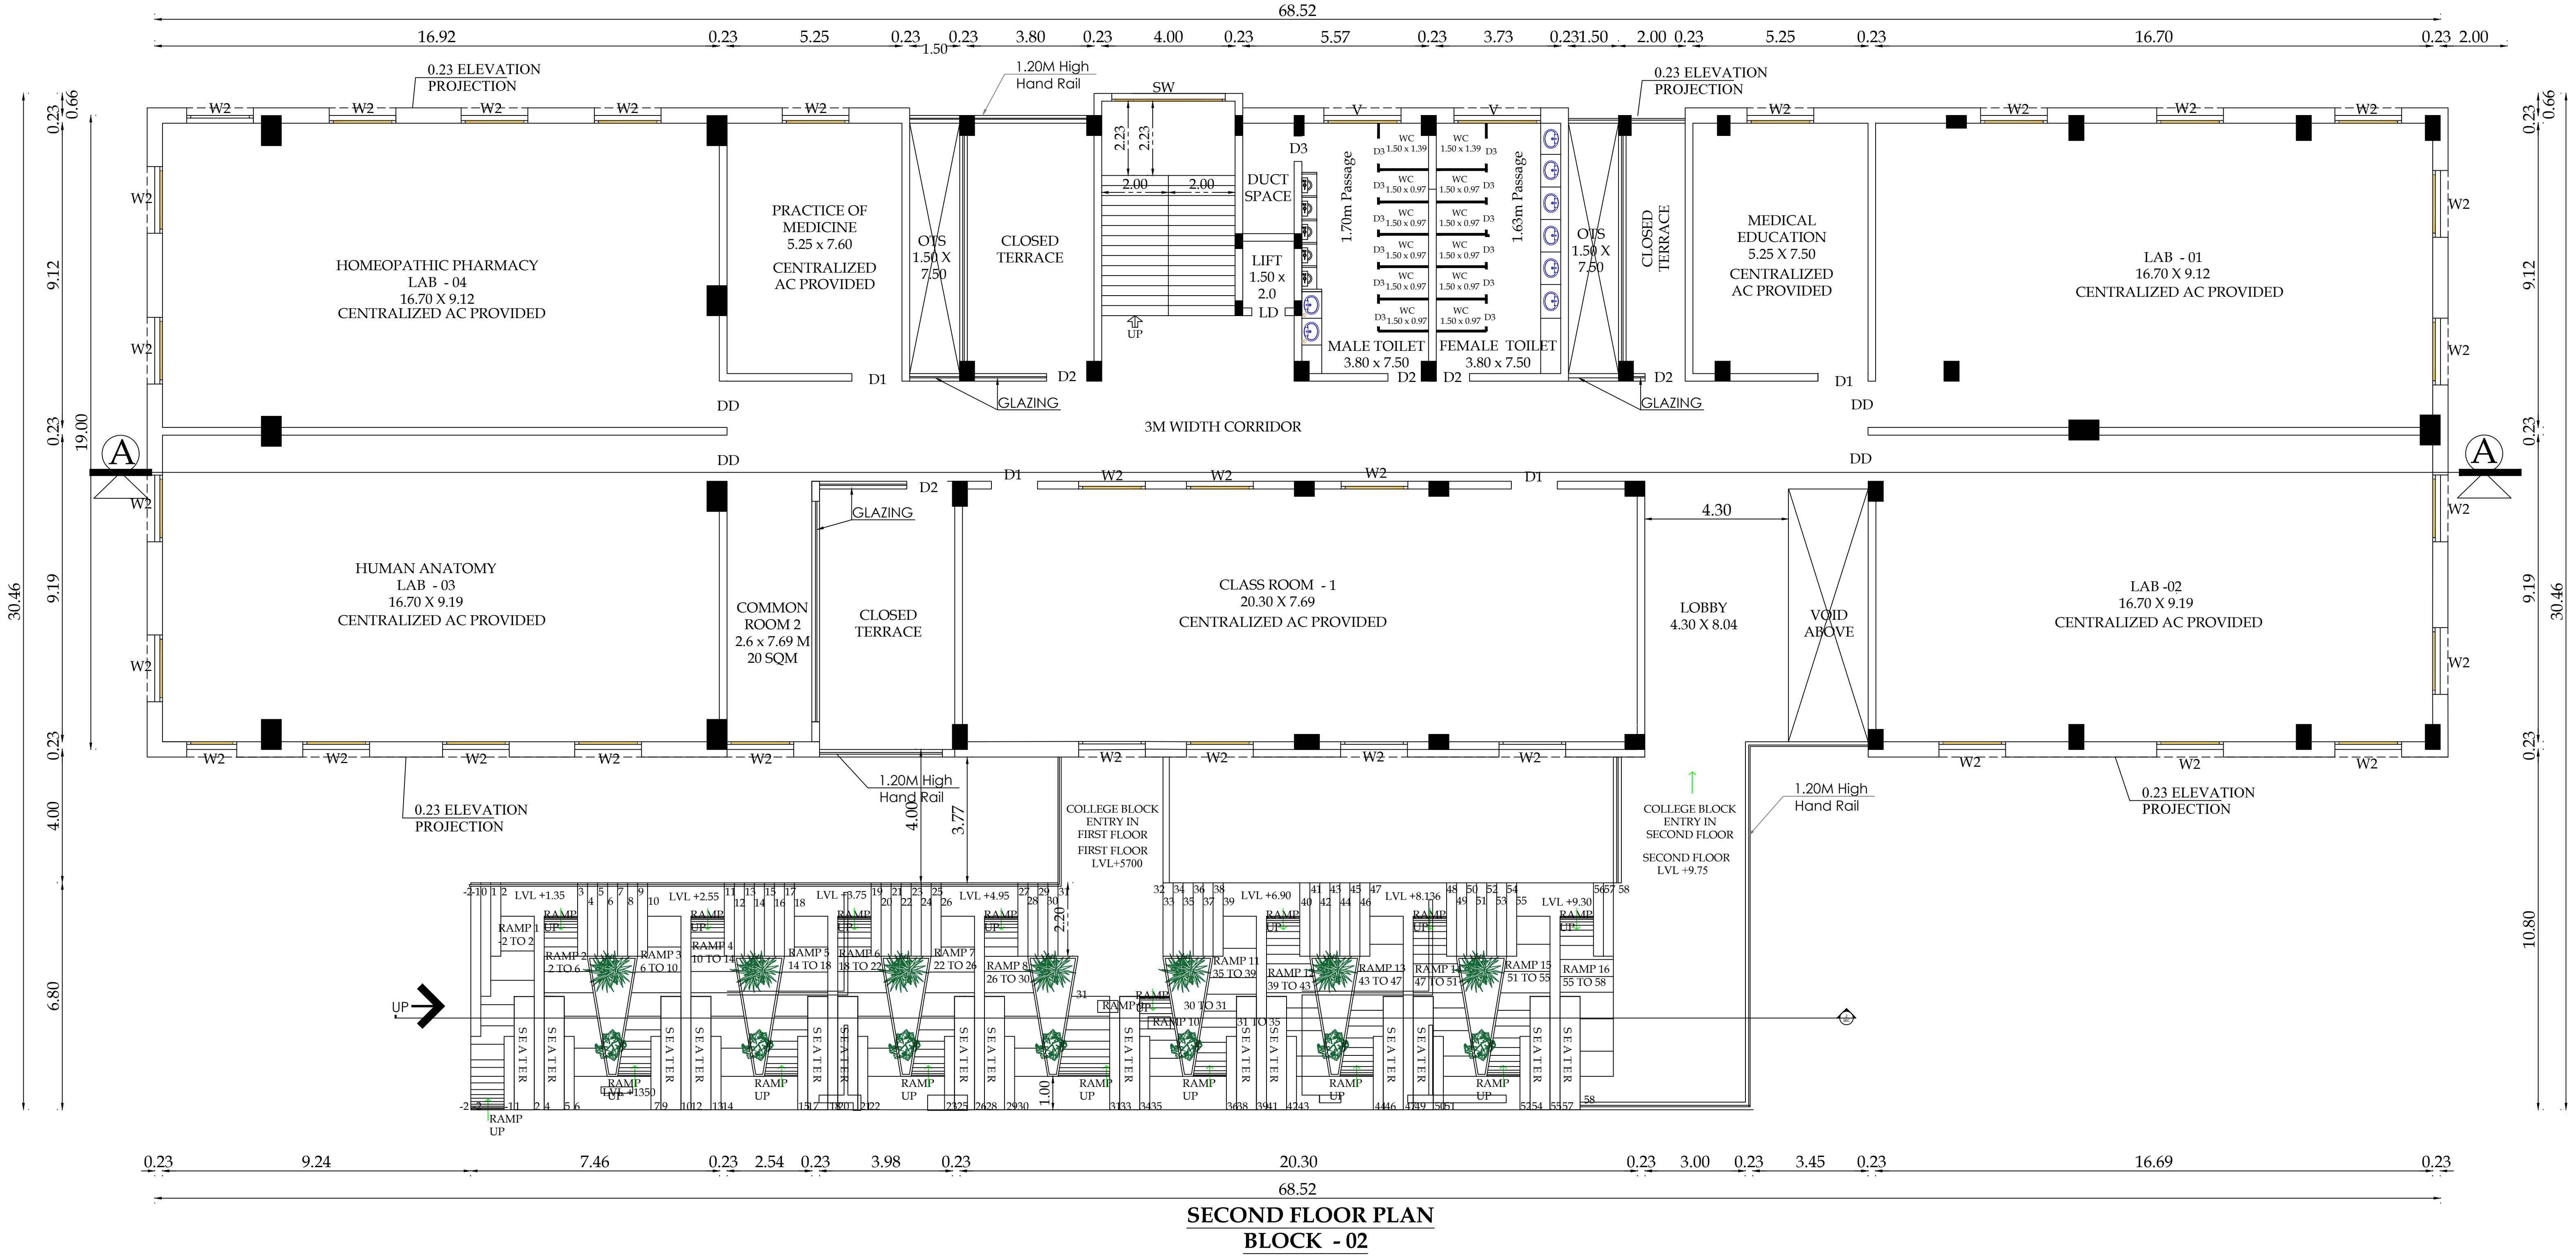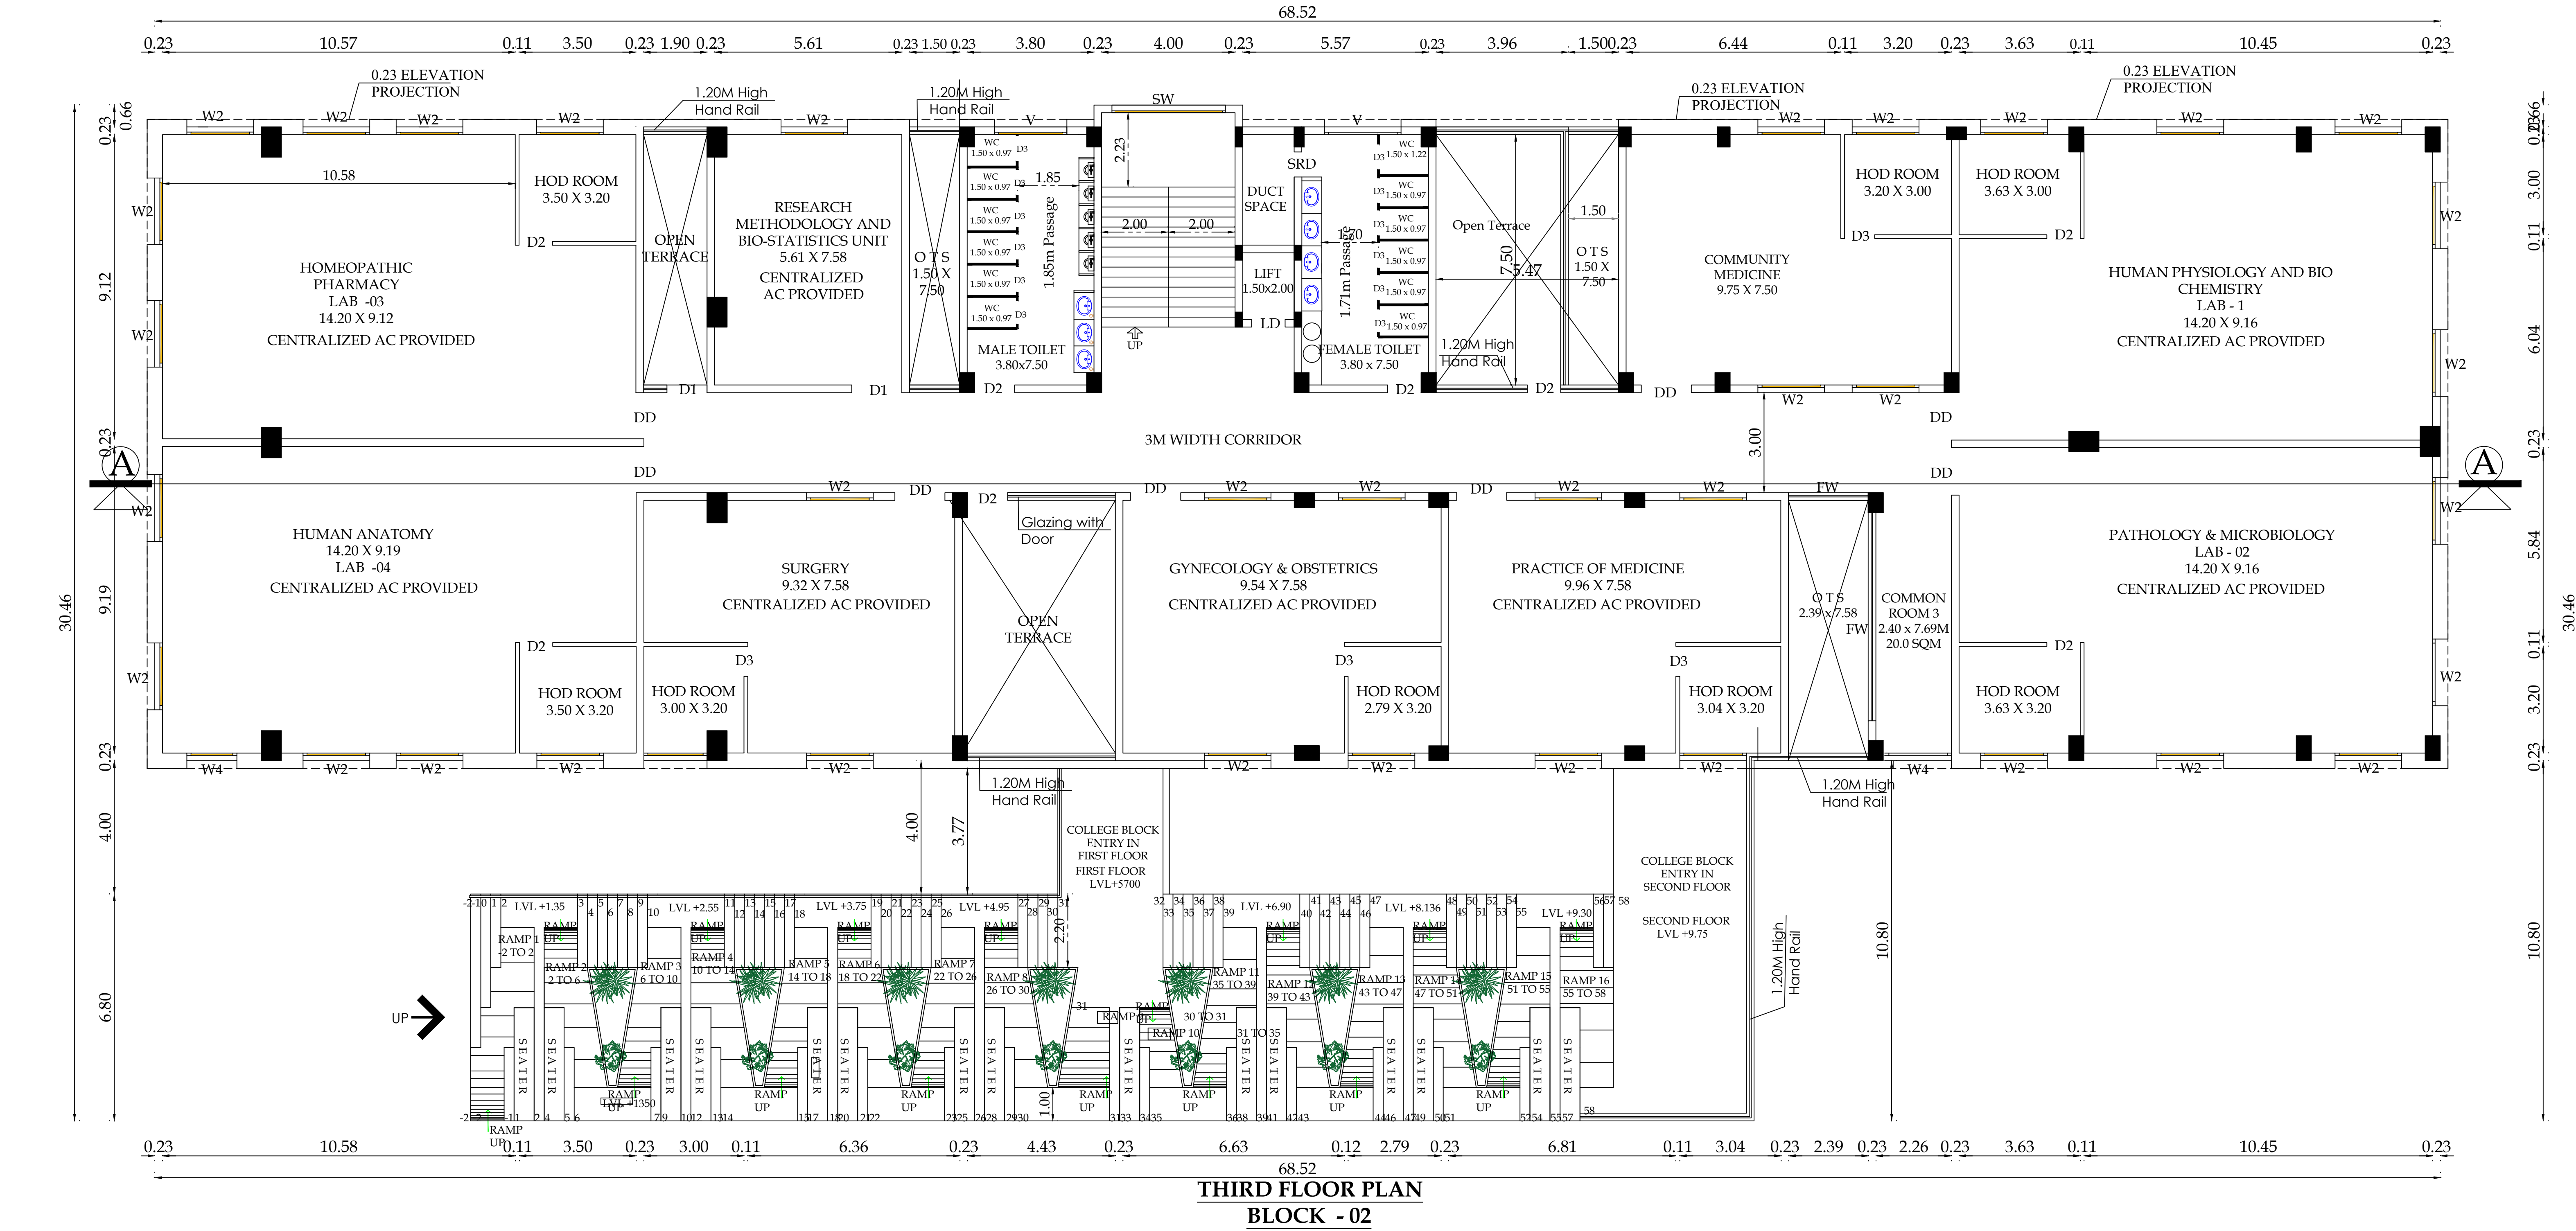


PLAN SHOWING THE PROPOSED HIGHER EDUCATION, & RESEARCH INSTITUTION BUILDING (HOMEOPATHY COLLEGE) IN S.F.No- 177/1A2, 1A3, 2A1A, 178/1B1, 2A2, 3A2, 4A2, 5A2, 179/1B, 179/2A, 184/1B, 184/2A, 185/3B, 362/2B, 363/2B, CHINNAVEDAMPATTI VILLAGE, COIMBATORE NORTH TALUK, COIMBATORE DISTRICT.

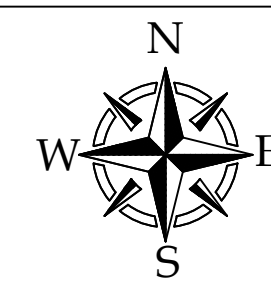SCALE - 1 : 100						
Typical Block Name	Floor Name	Total Buildup Area	Non FSI Area			Institution Total FSI Area
			Covered Parking	OTIS Deduction	Incidental Structural	
BLOCK-02	GROUND FLOOR	1589.02	-	53.25	-	1535.77
	FLOOR 01	1589.02	-	53.25	-	1535.77

JOINERY DETAILS		SIZE IN M
ED	ENTRANCE DOOR	2.00 X 2.44
D1	DOOR	1.50 X 2.44
D2	DOOR	1.20 X 2.44
D3	DOOR	0.76 X 2.44
LD	LIFT DOOR	1.80 X 2.44
TD	DOOR	0.76 X 2.13
O	OPENING	2.00 X 2.44
O1	OPENING	1.20 X 2.44
W1	WINDOW	2.50 X 1.80
W2	WINDOW	2.00 X 1.80
FG	FIXED GLASS (AS PER BUILDING SIZE)	
V	VENTILATOR	3.00 X 0.76
V2	VENTILATOR	1.20 X 0.76
EF	EXHAUST FAN	


S. NAGAPRASAD, BE.,
Engineer Grade - II (RE),
Coimbatore LPA/RE/GR-II/19/03/003,
16A2, Anna Statue to Hosur Road,
Behind Taj Vivanta, Coimbatore-641 018.
Ph: 98430 09974
E-MAIL:info@nmsgvc.com

ARCHITECT.

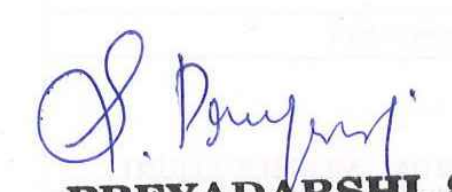
PREYADARSHIL S
REG.No: SE-1/004/2021/GR-1(SE)
16A1, Huzur Road, Anna Statue,
Behind Taj Vivanta, Coimbatore-641 018.
Ph: 98430 09974
E-MAIL:info@nmsgvc.com


STRUCTURAL.




APPLICANT.


S. NAGAPRASAD, BE.,
Engineer Grade - II (RE),
Coimbatore LPA/RE/GR-II/19/03/003,
16A2, Anna Statue to Hosur Road,
Behind Taj Vivanta, Coimbatore-641 018.
Ph: 98430 09974
E-MAIL:info@nmsgvc.com






LBS/ENGINEERS

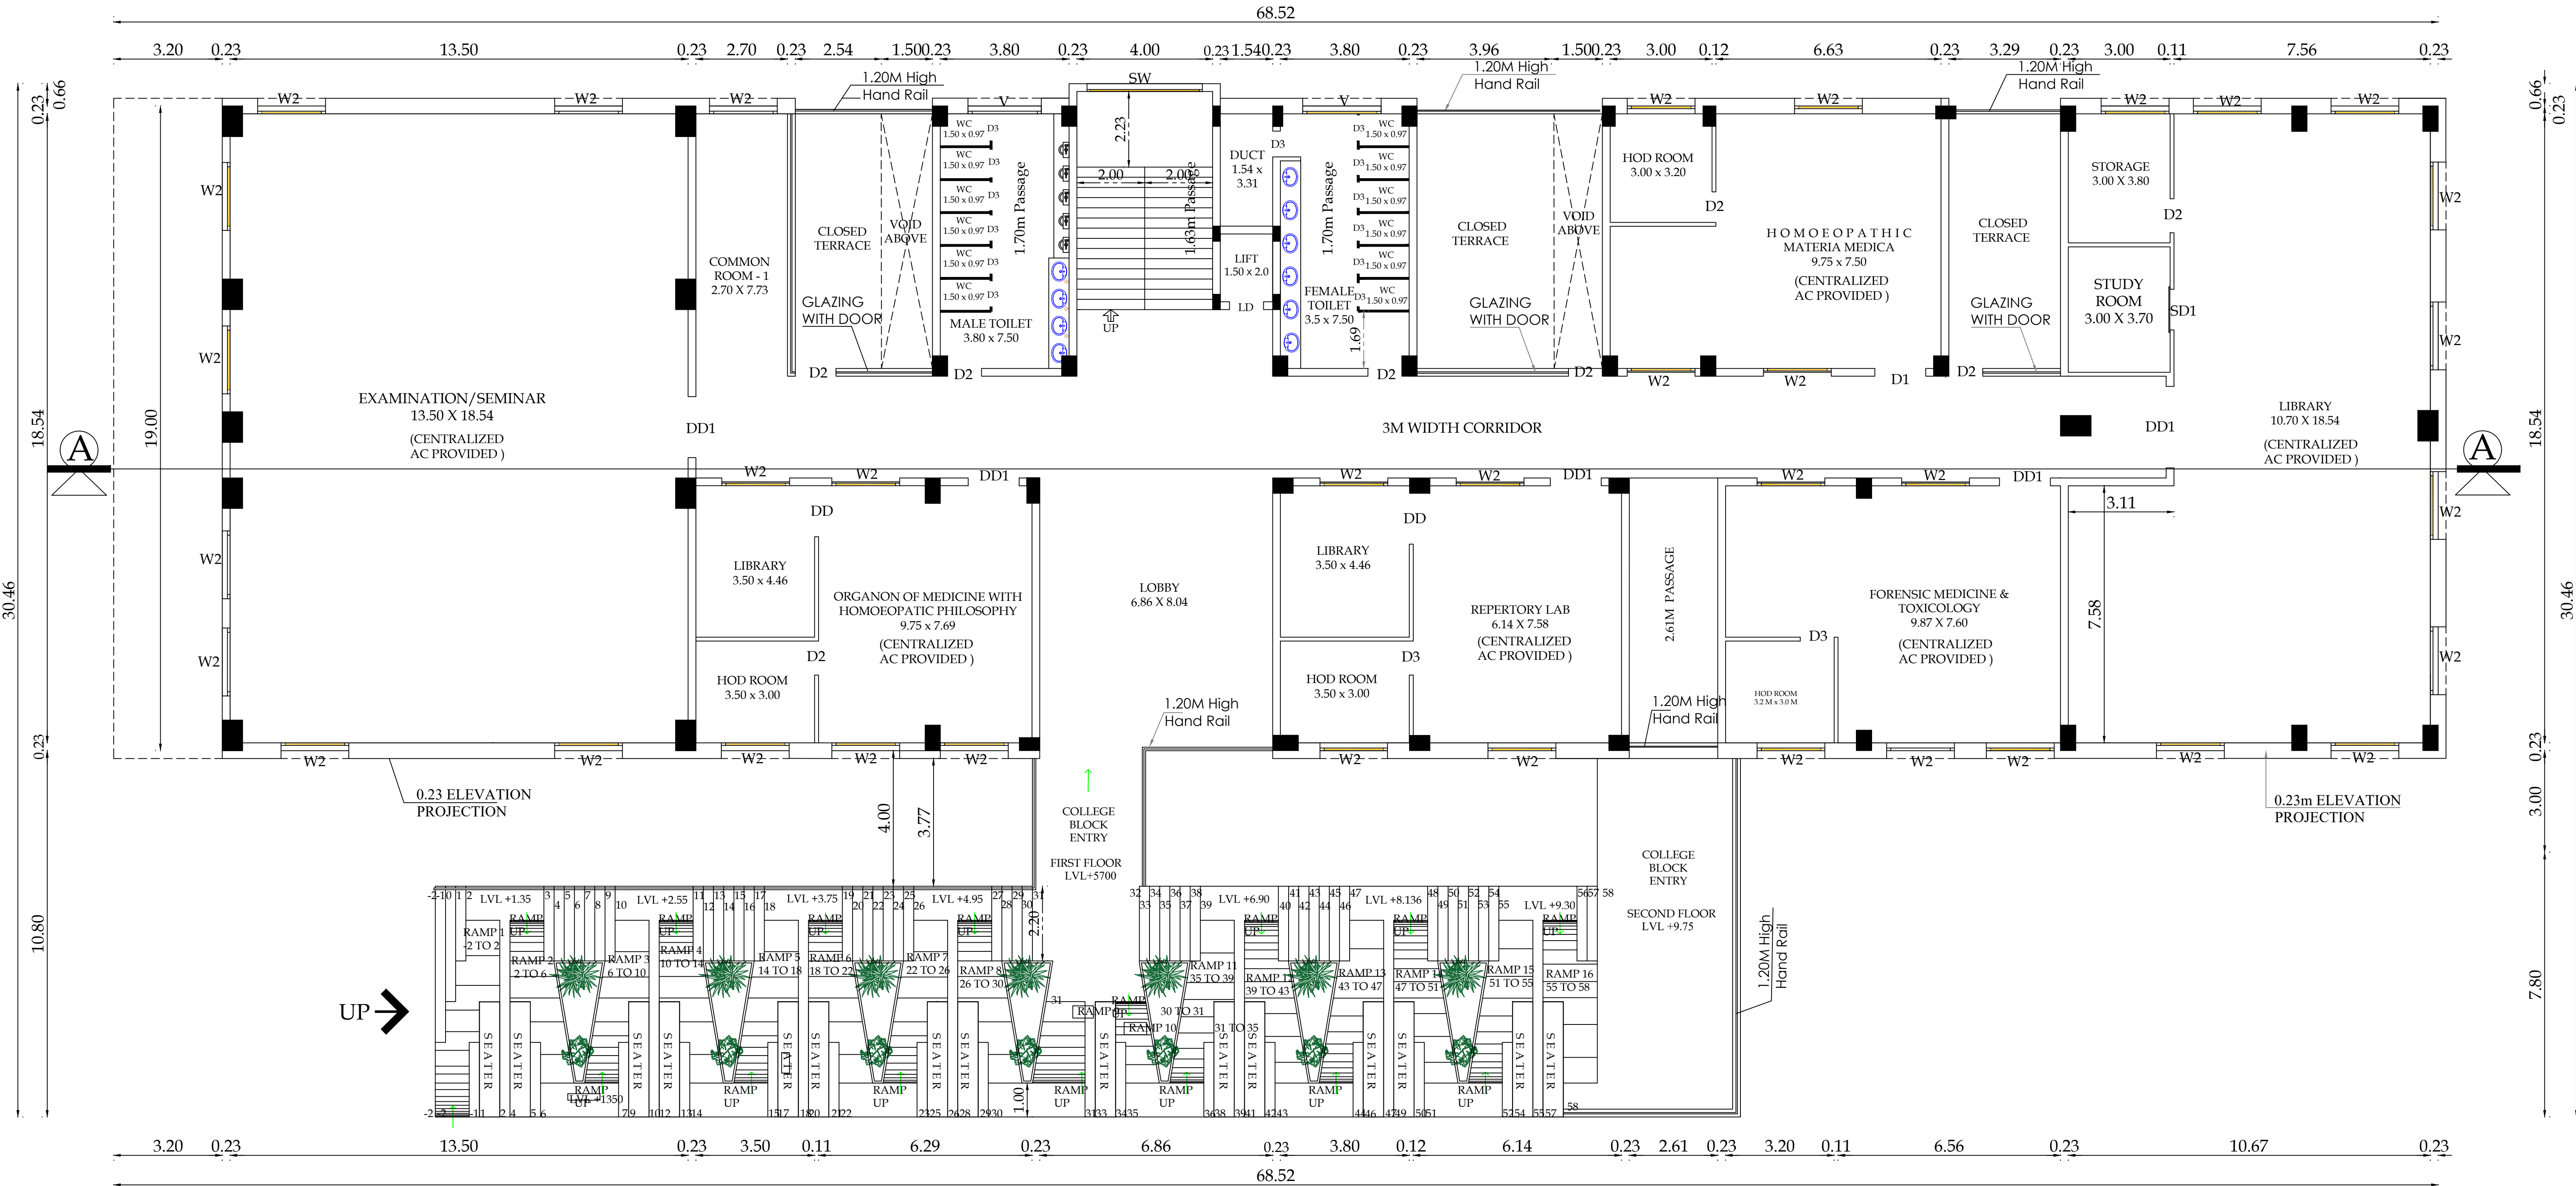

FIRST FLOOR PLAN
BLOCK - 02

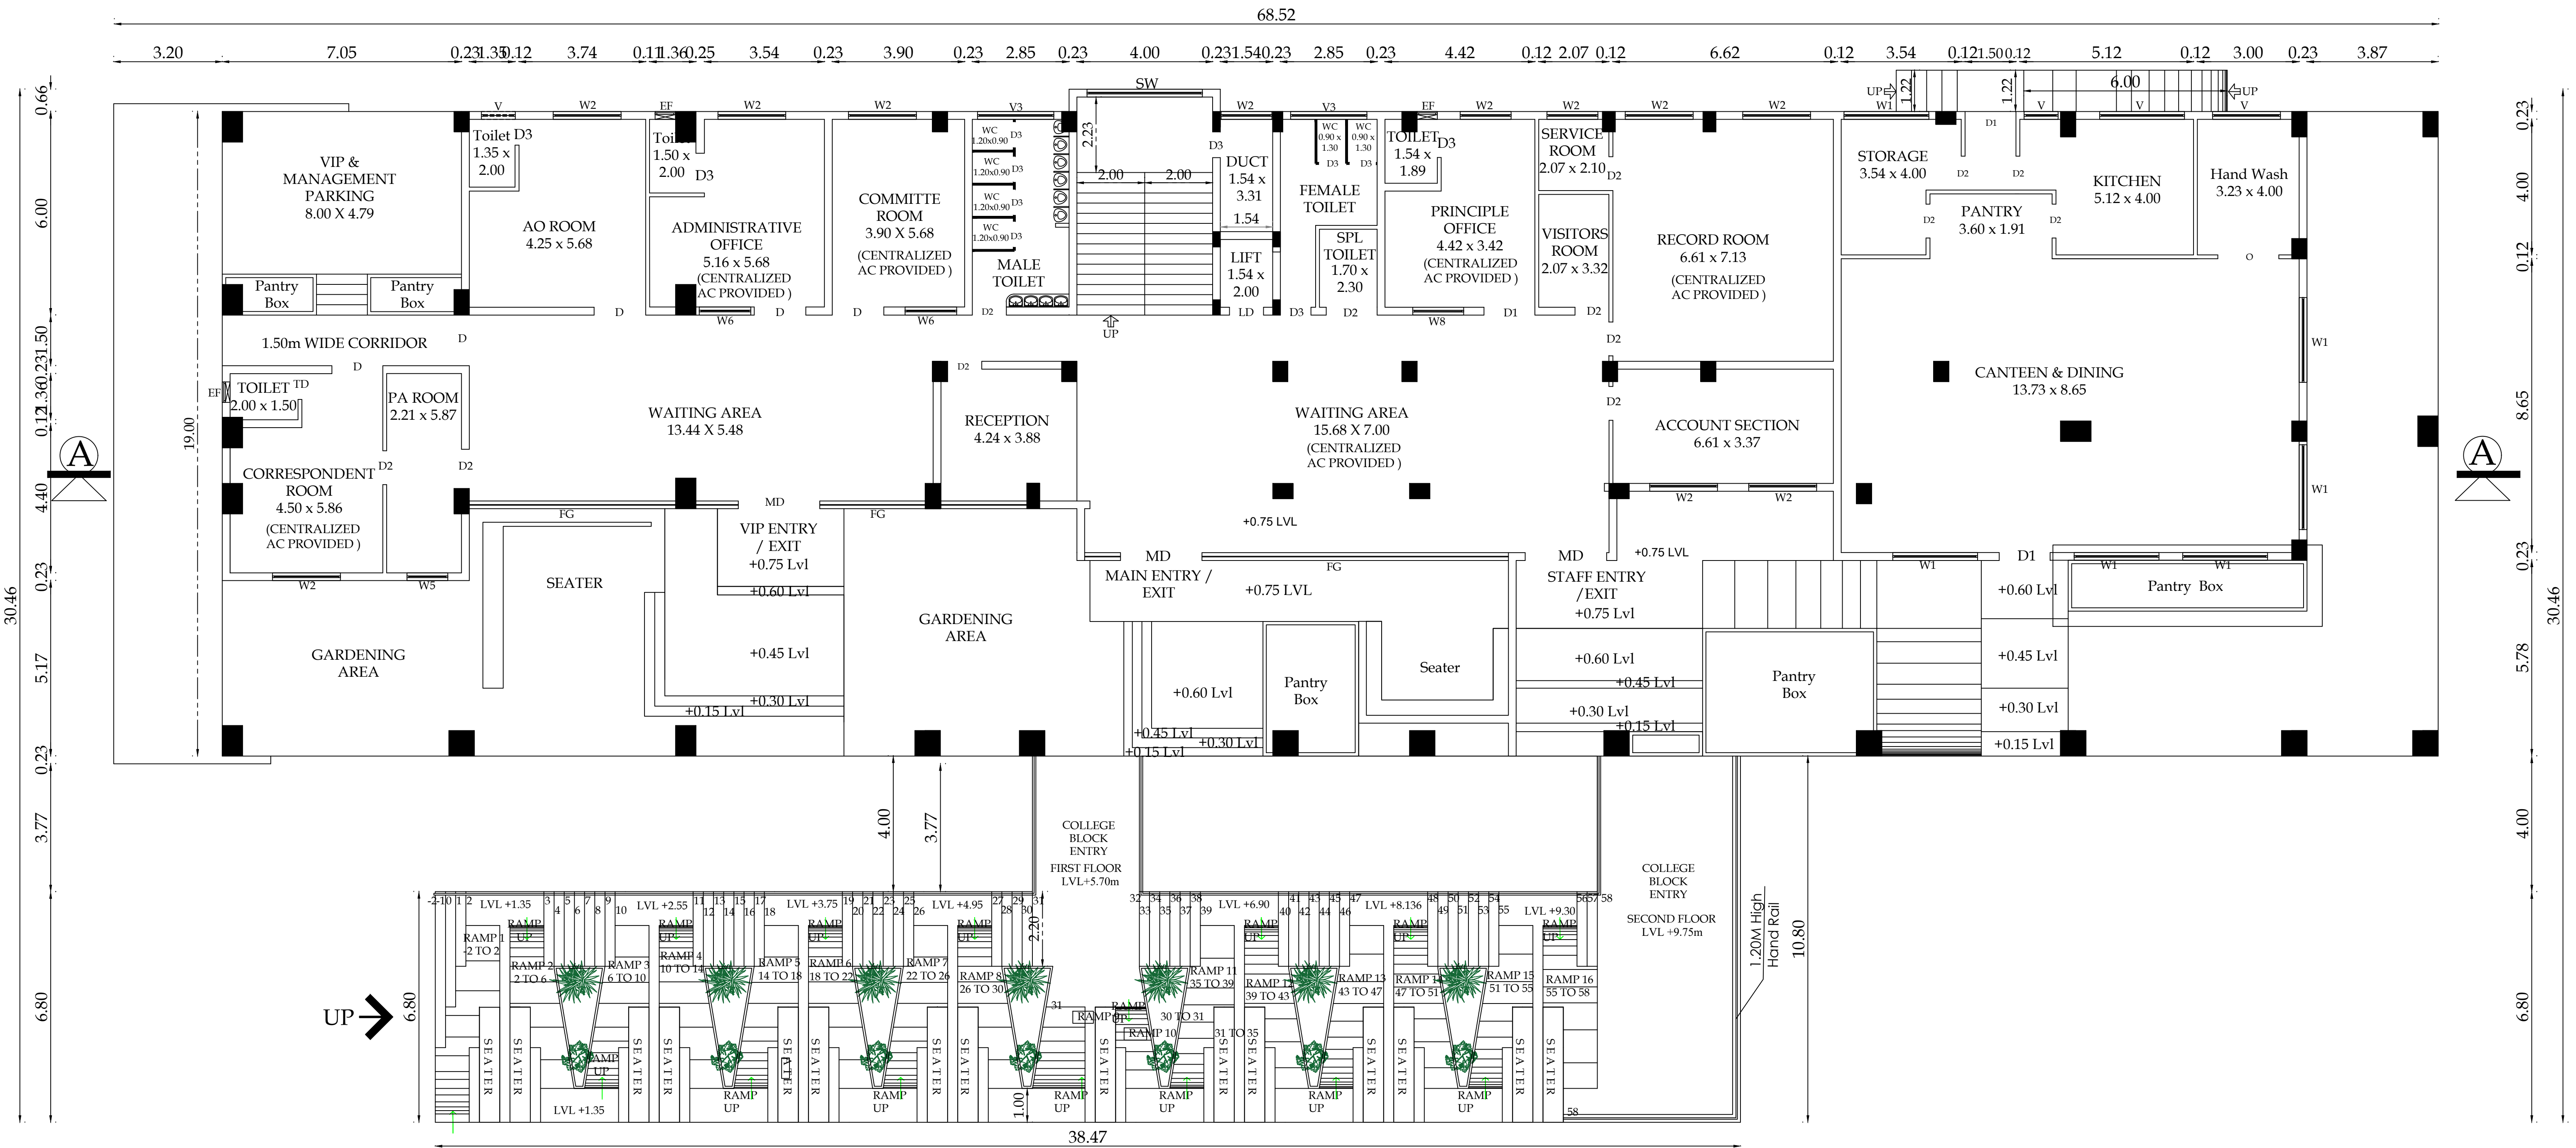

GROUND FLOOR PLAN
BLOCK - 02

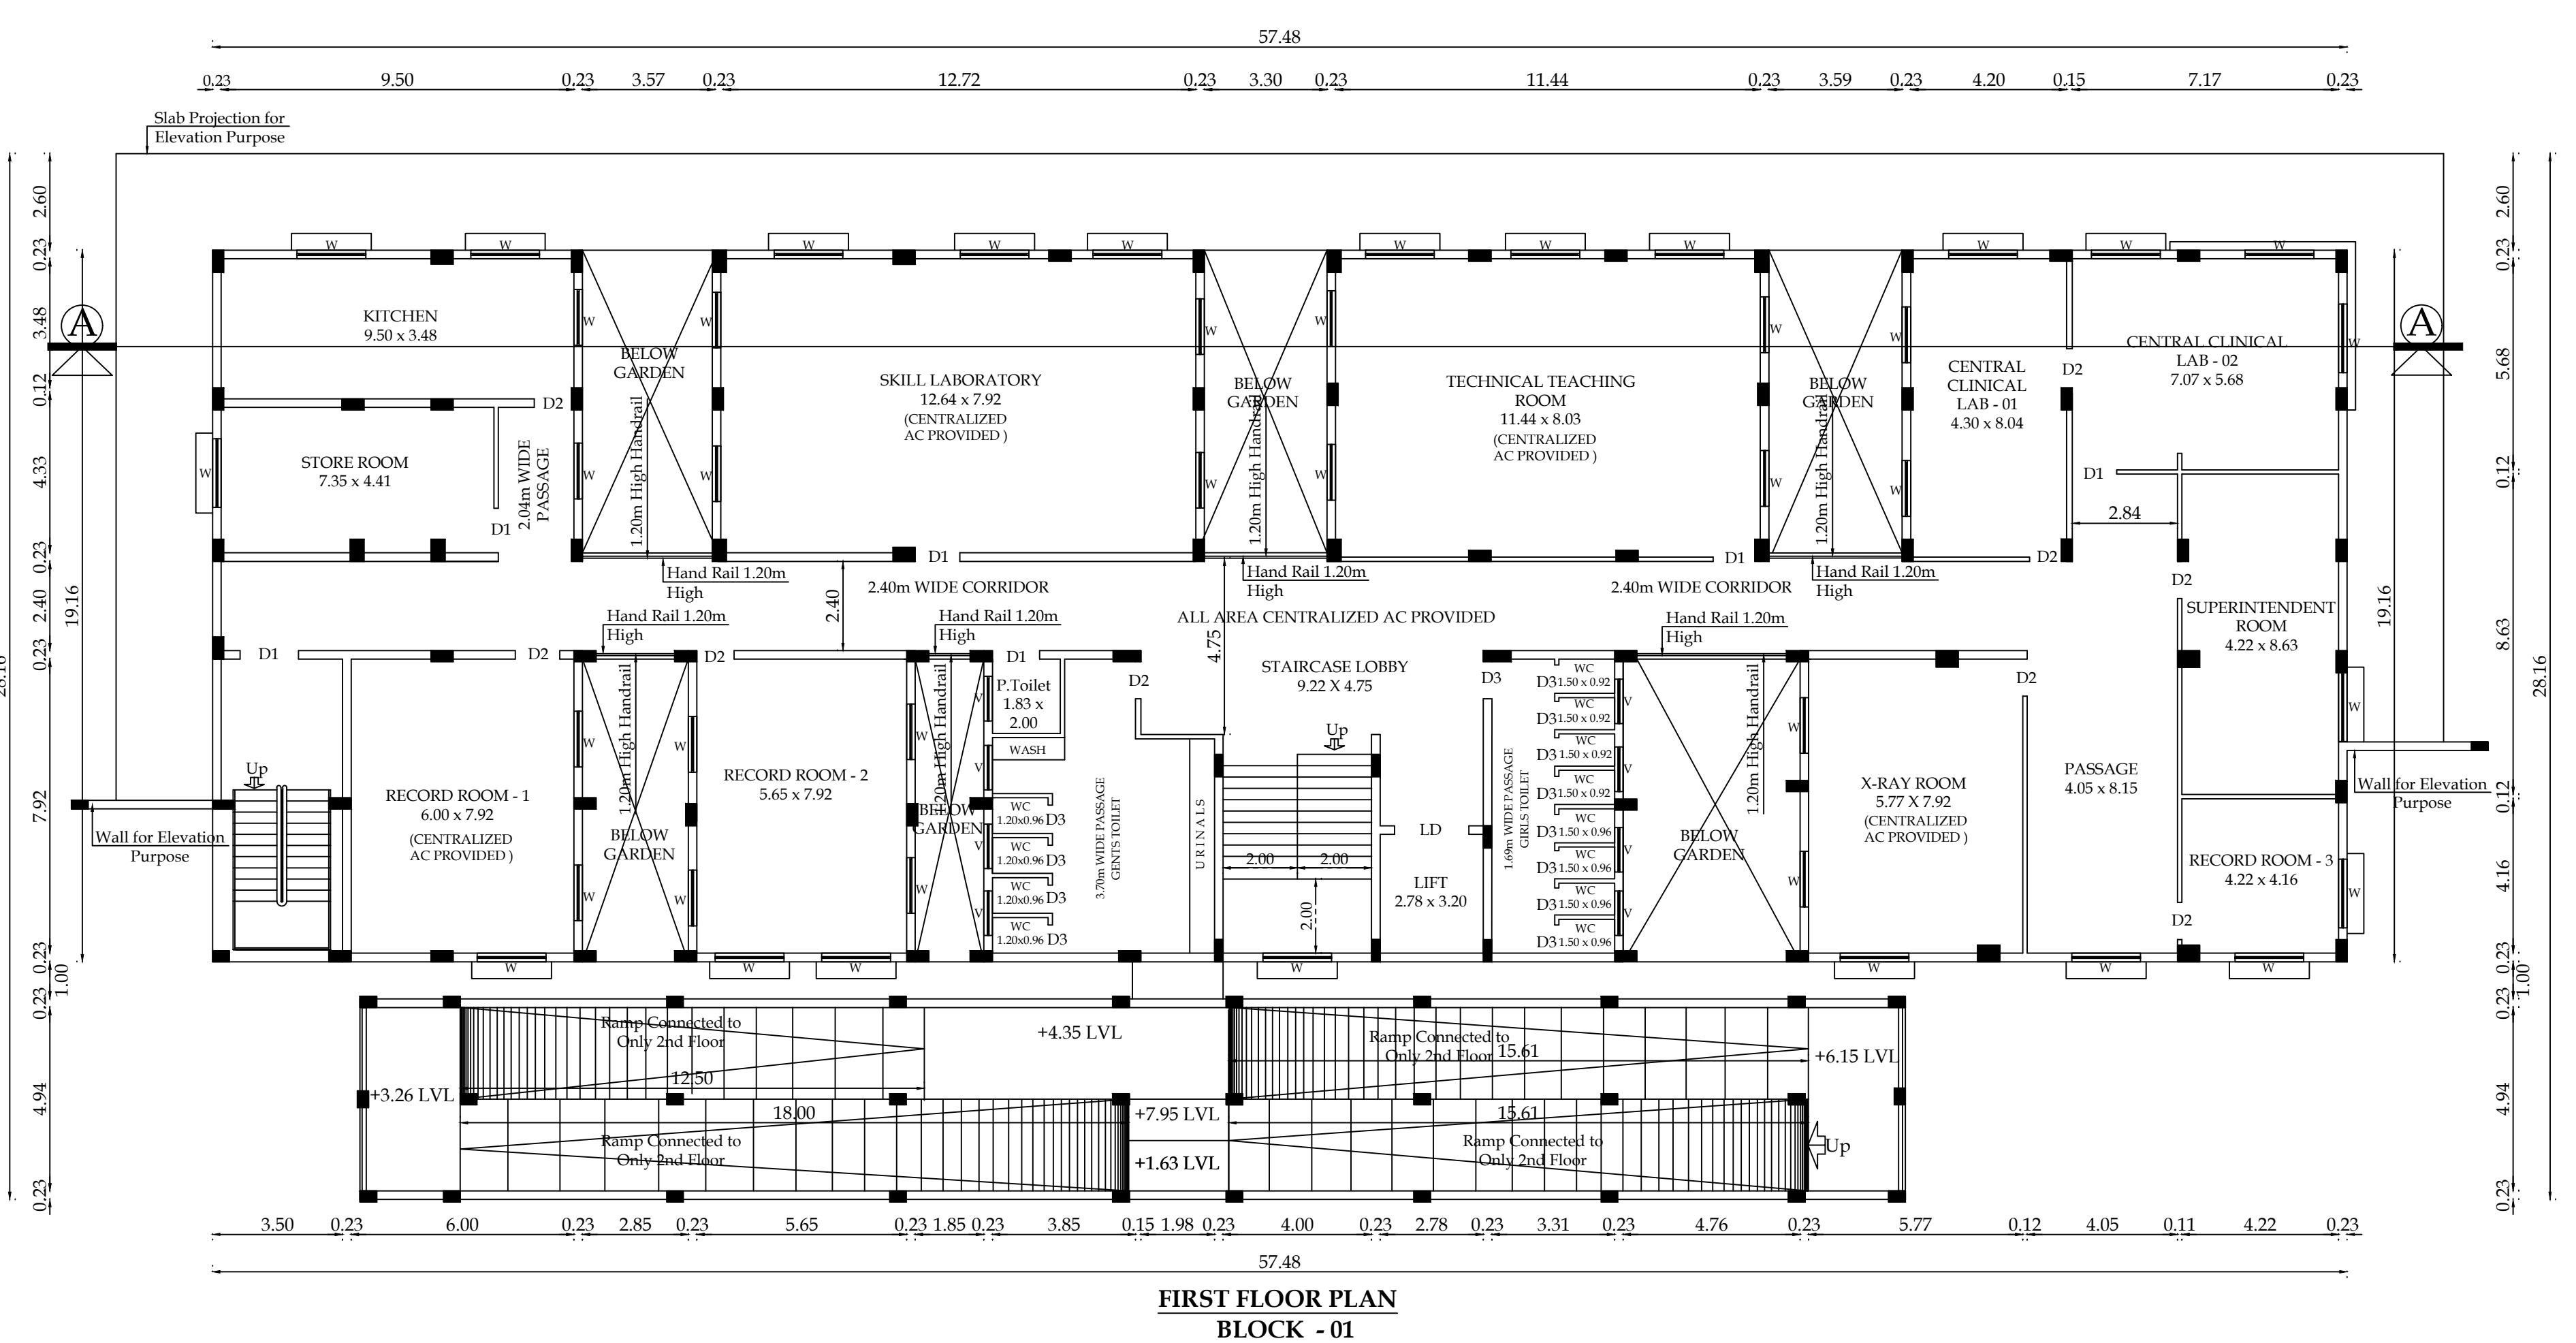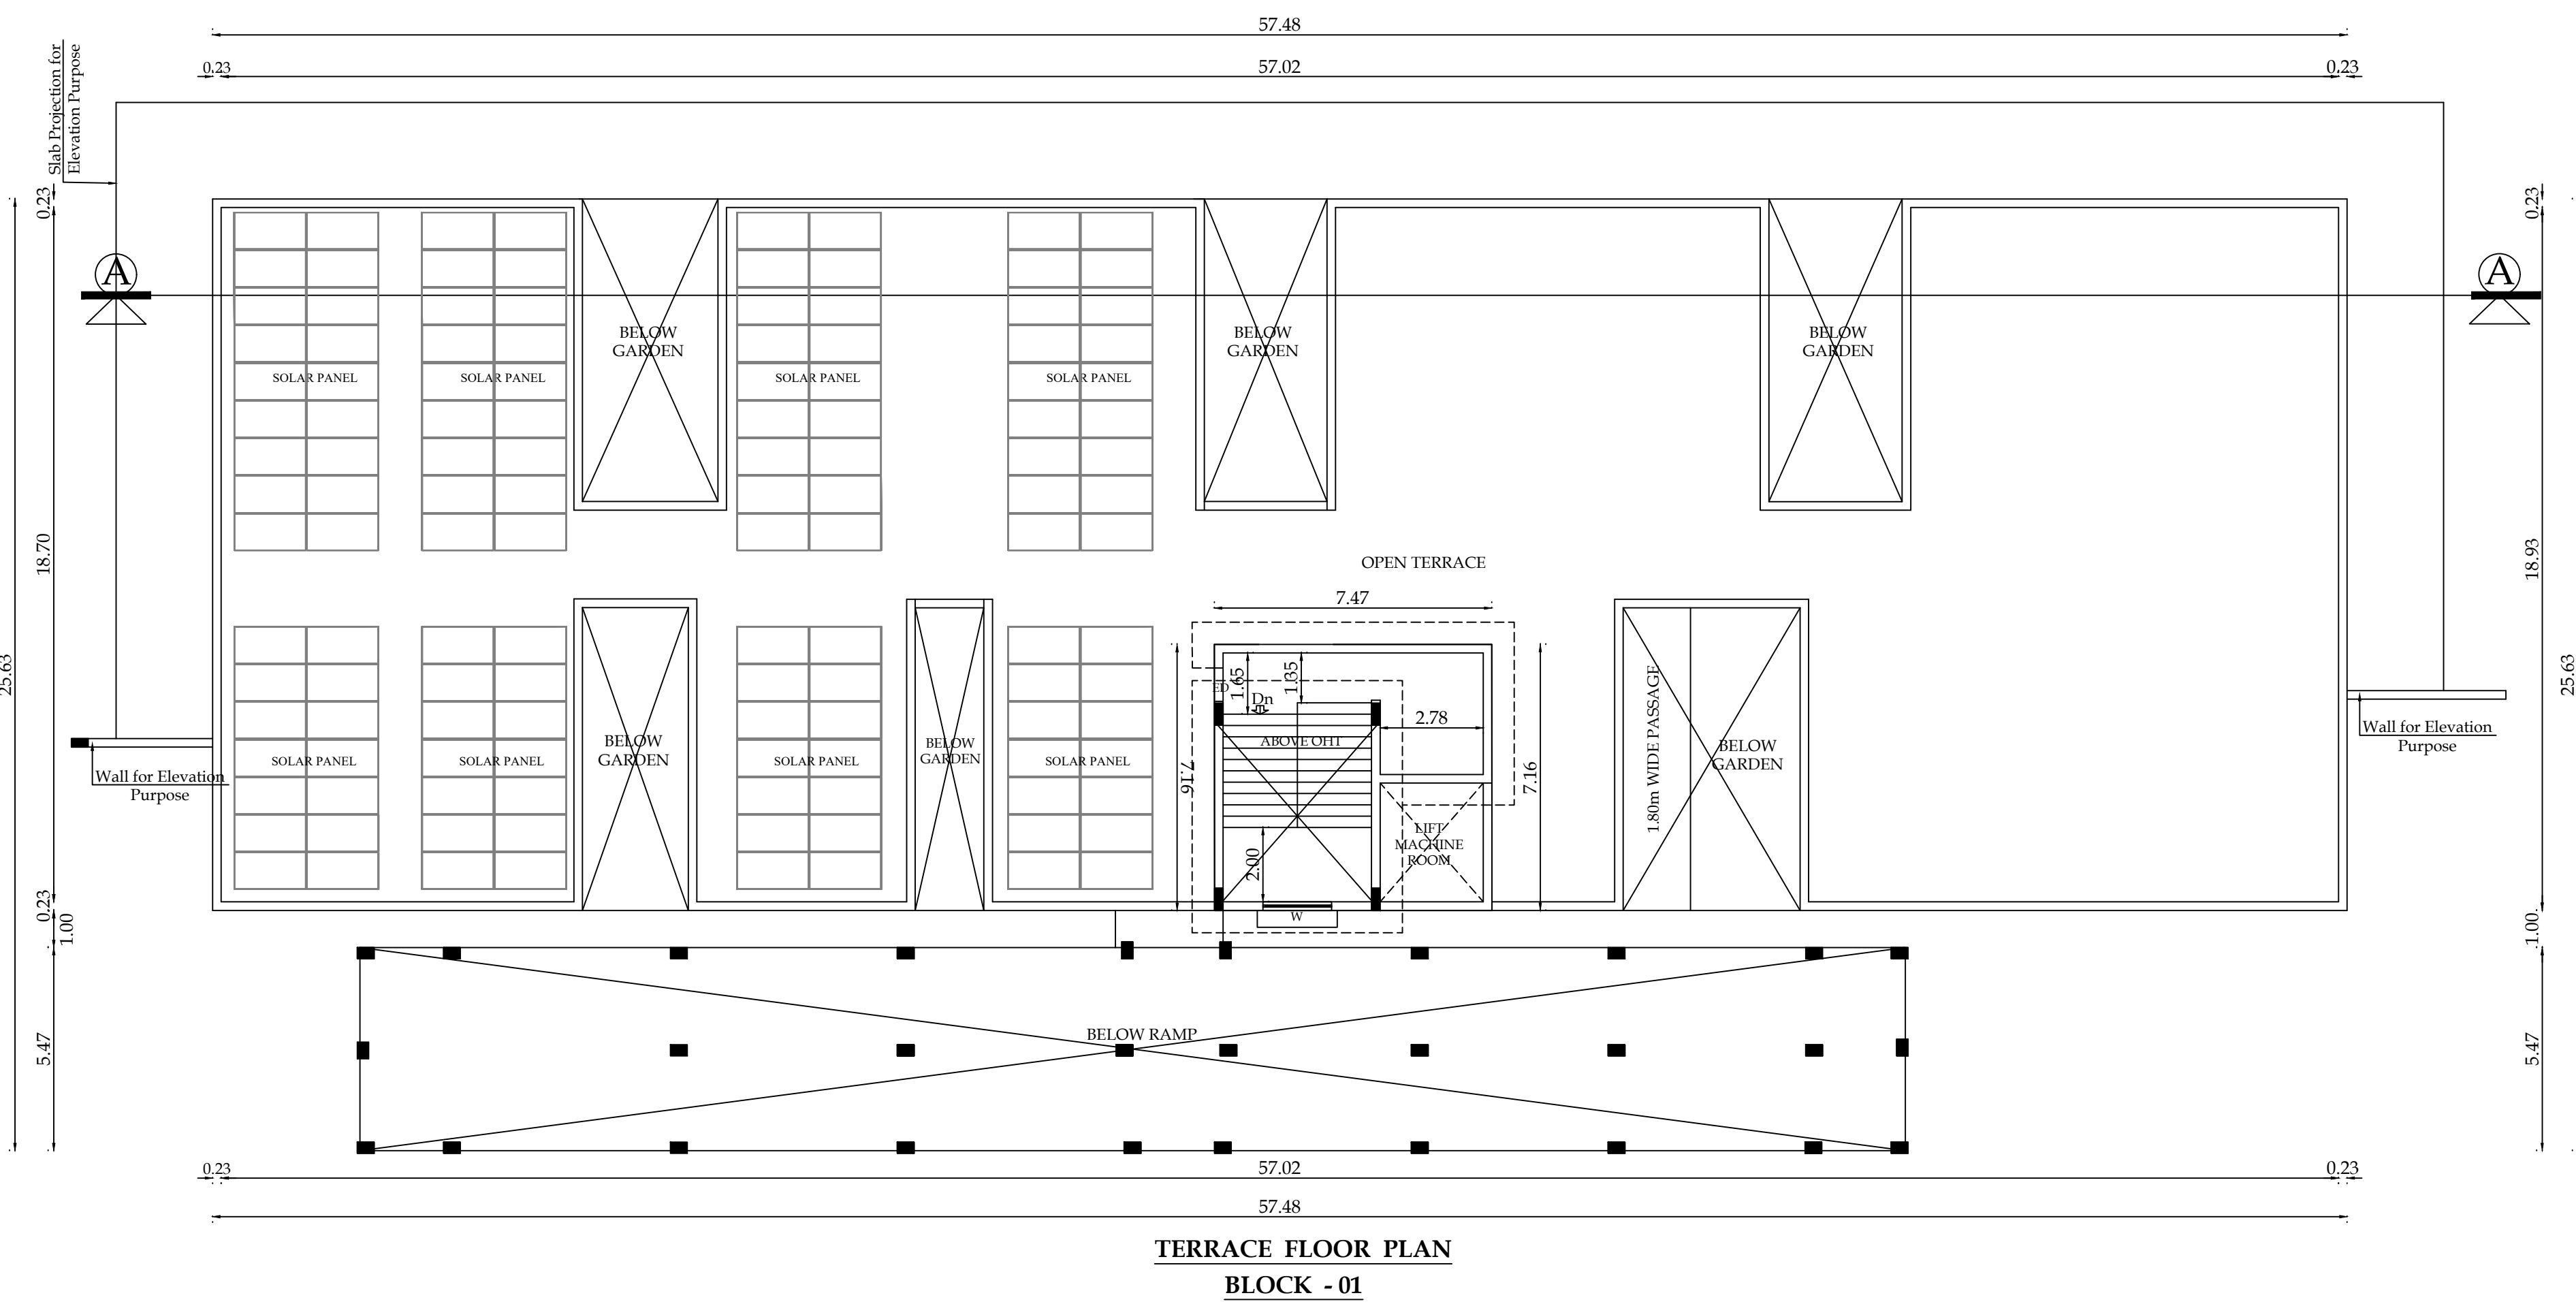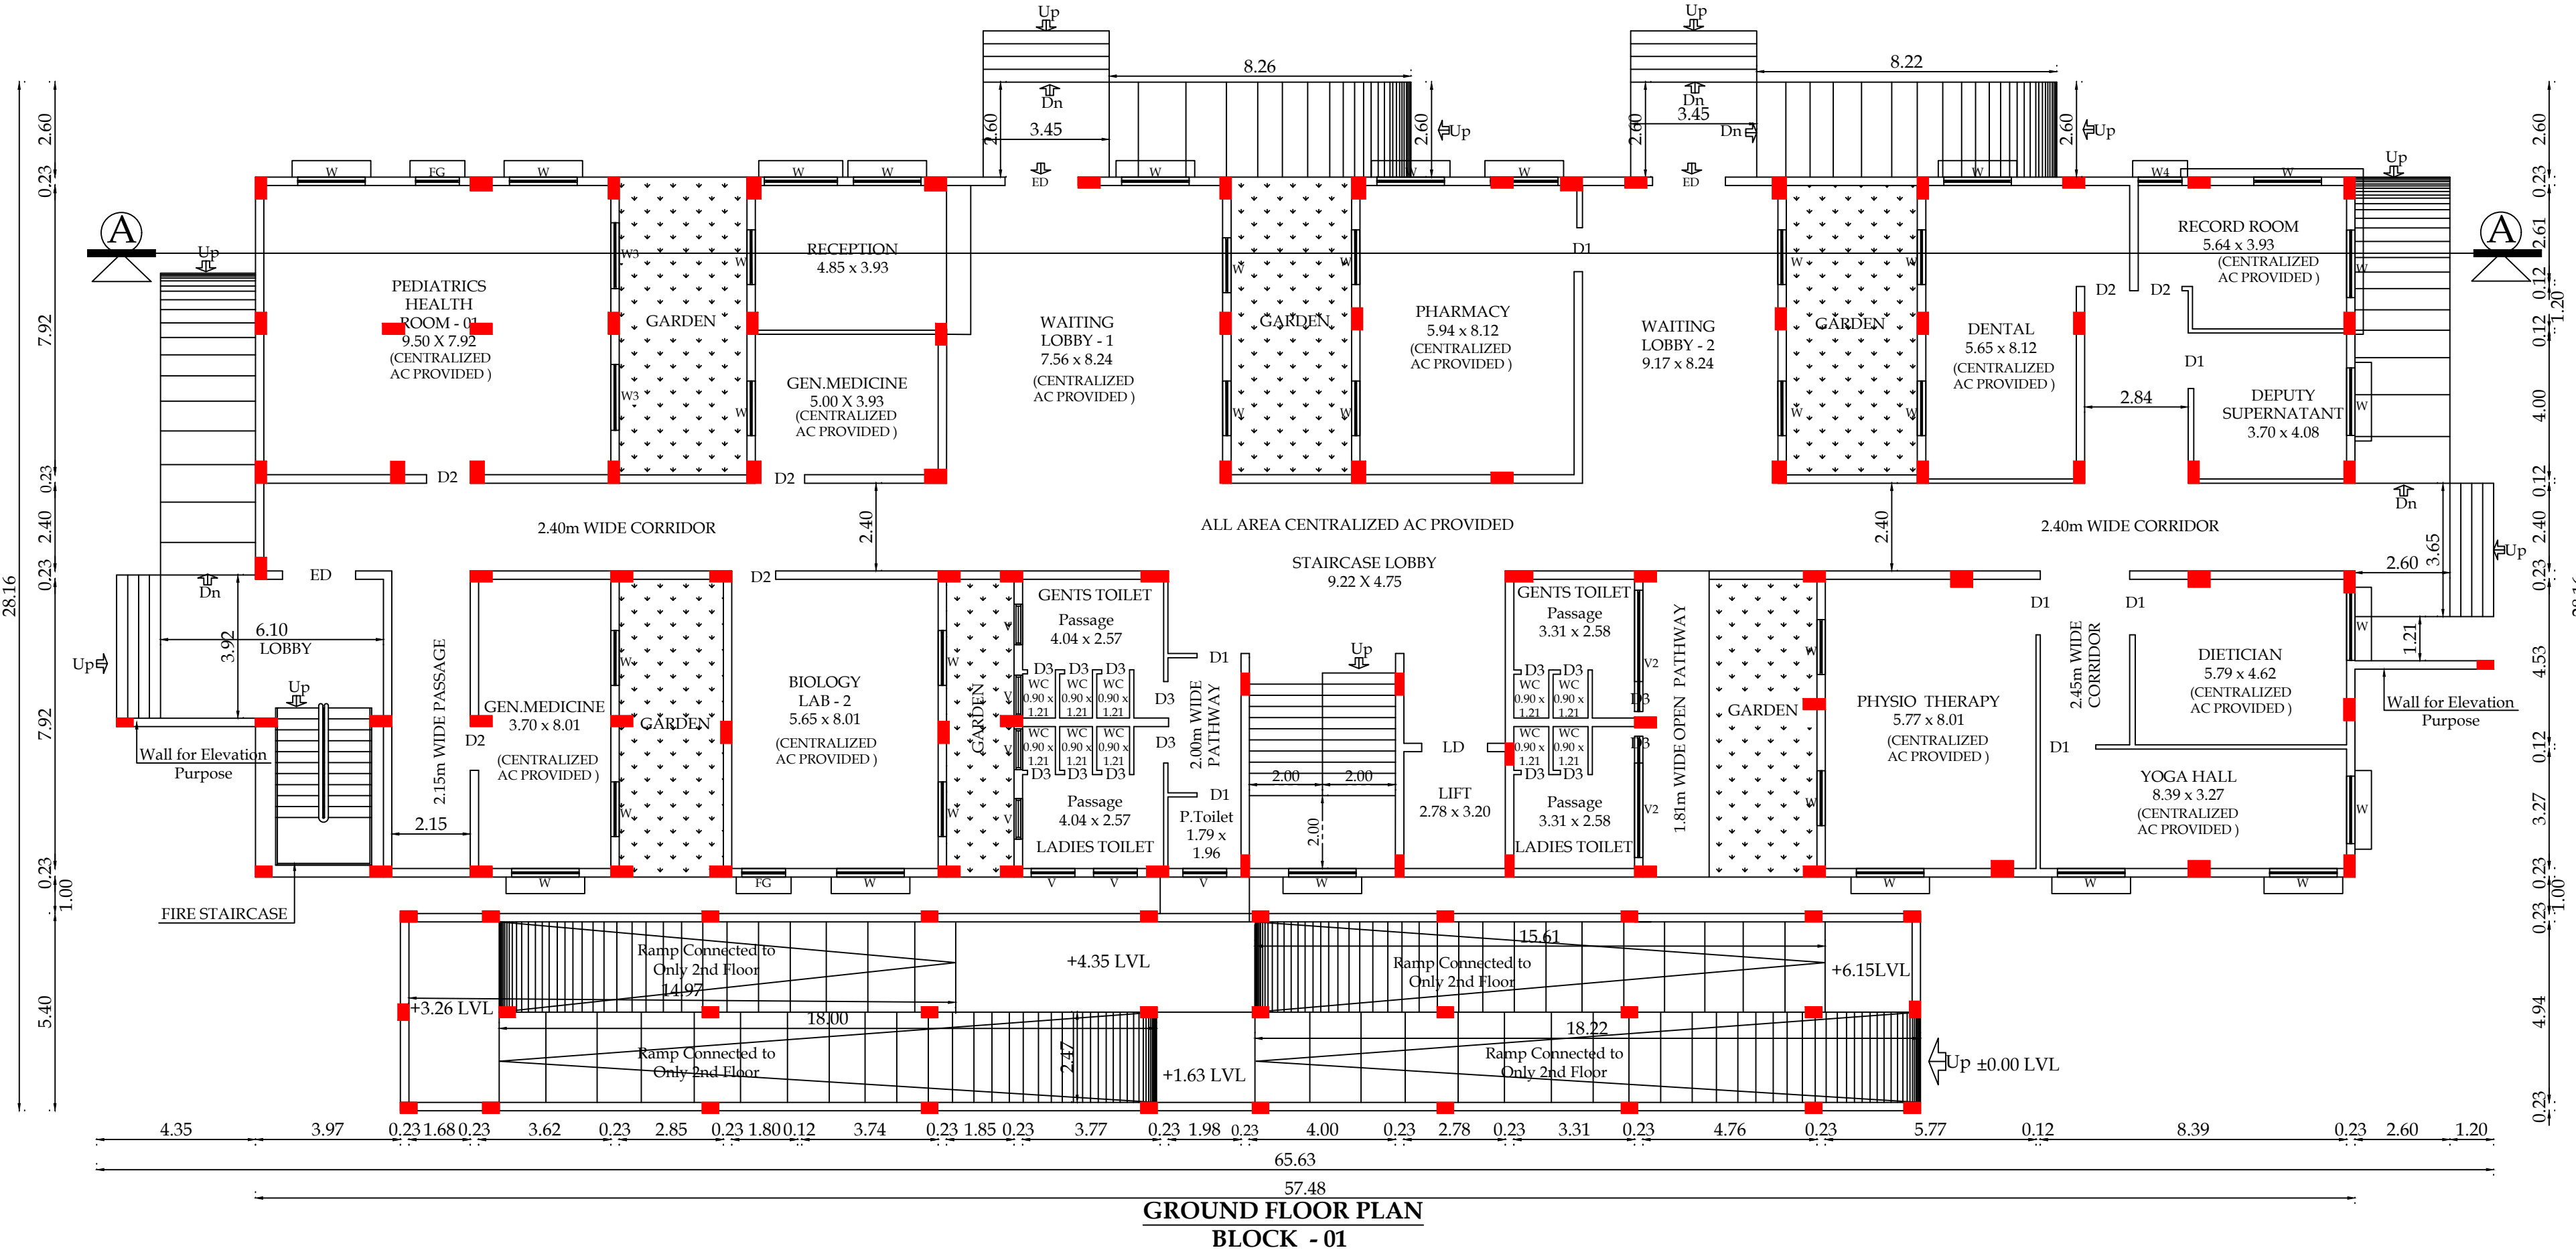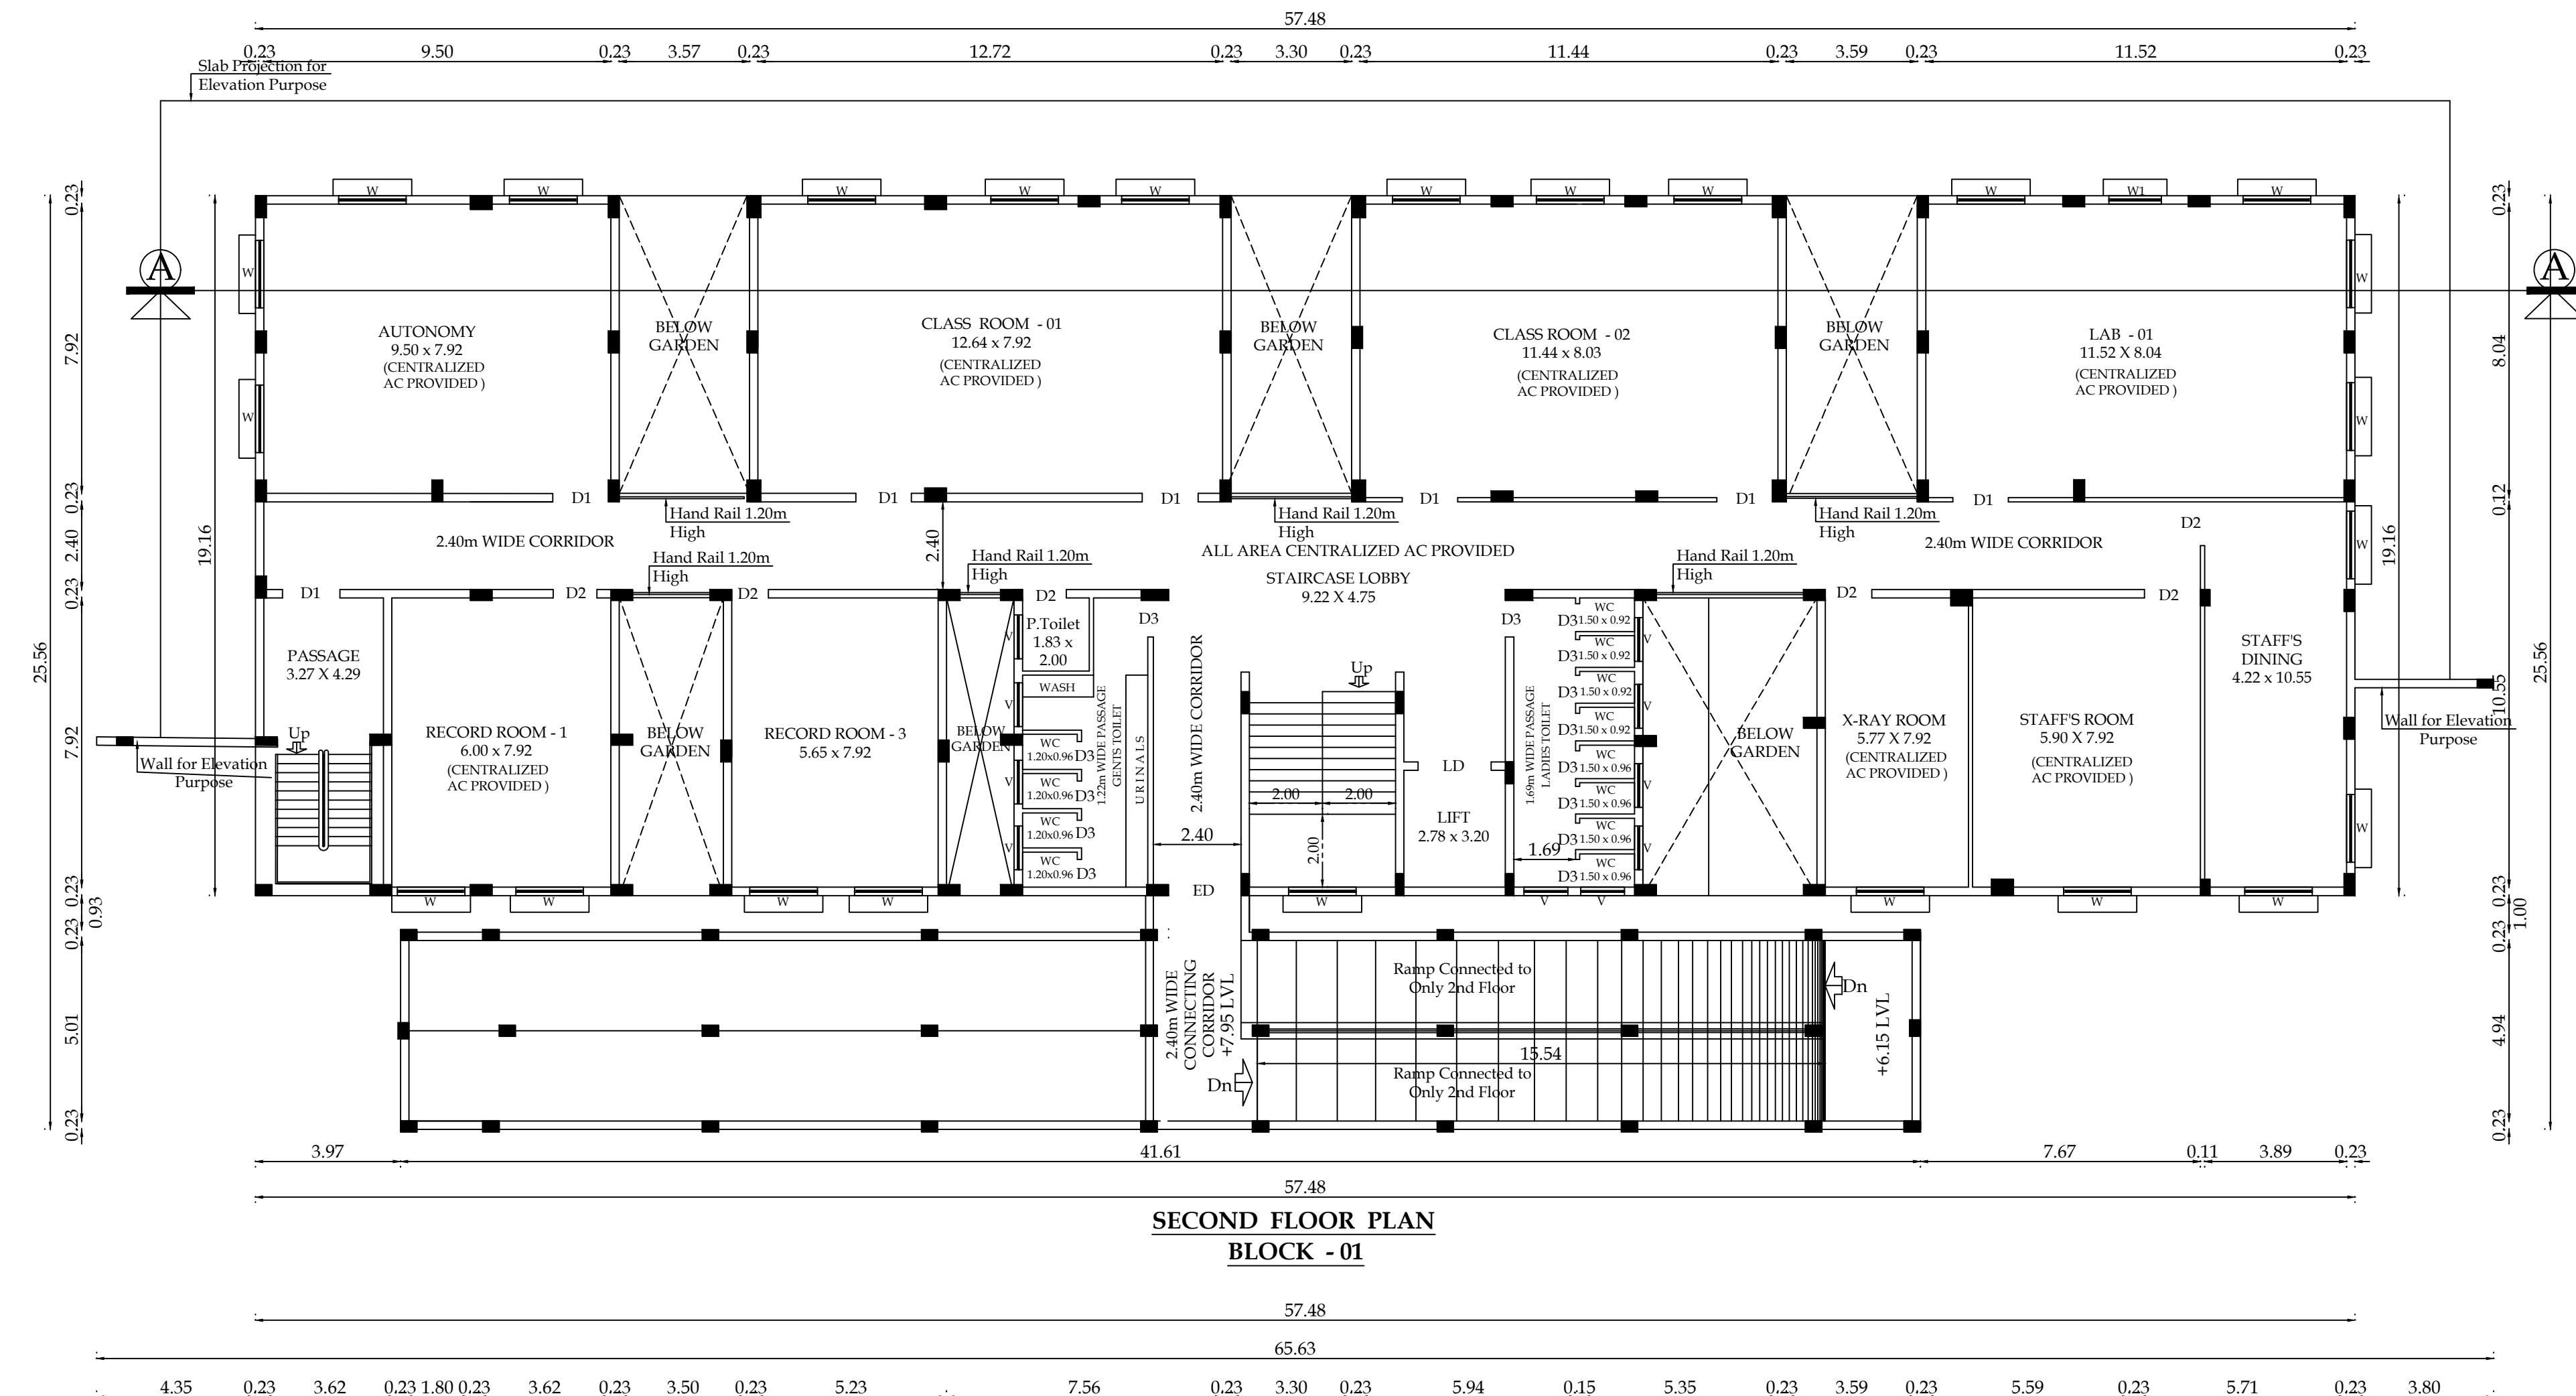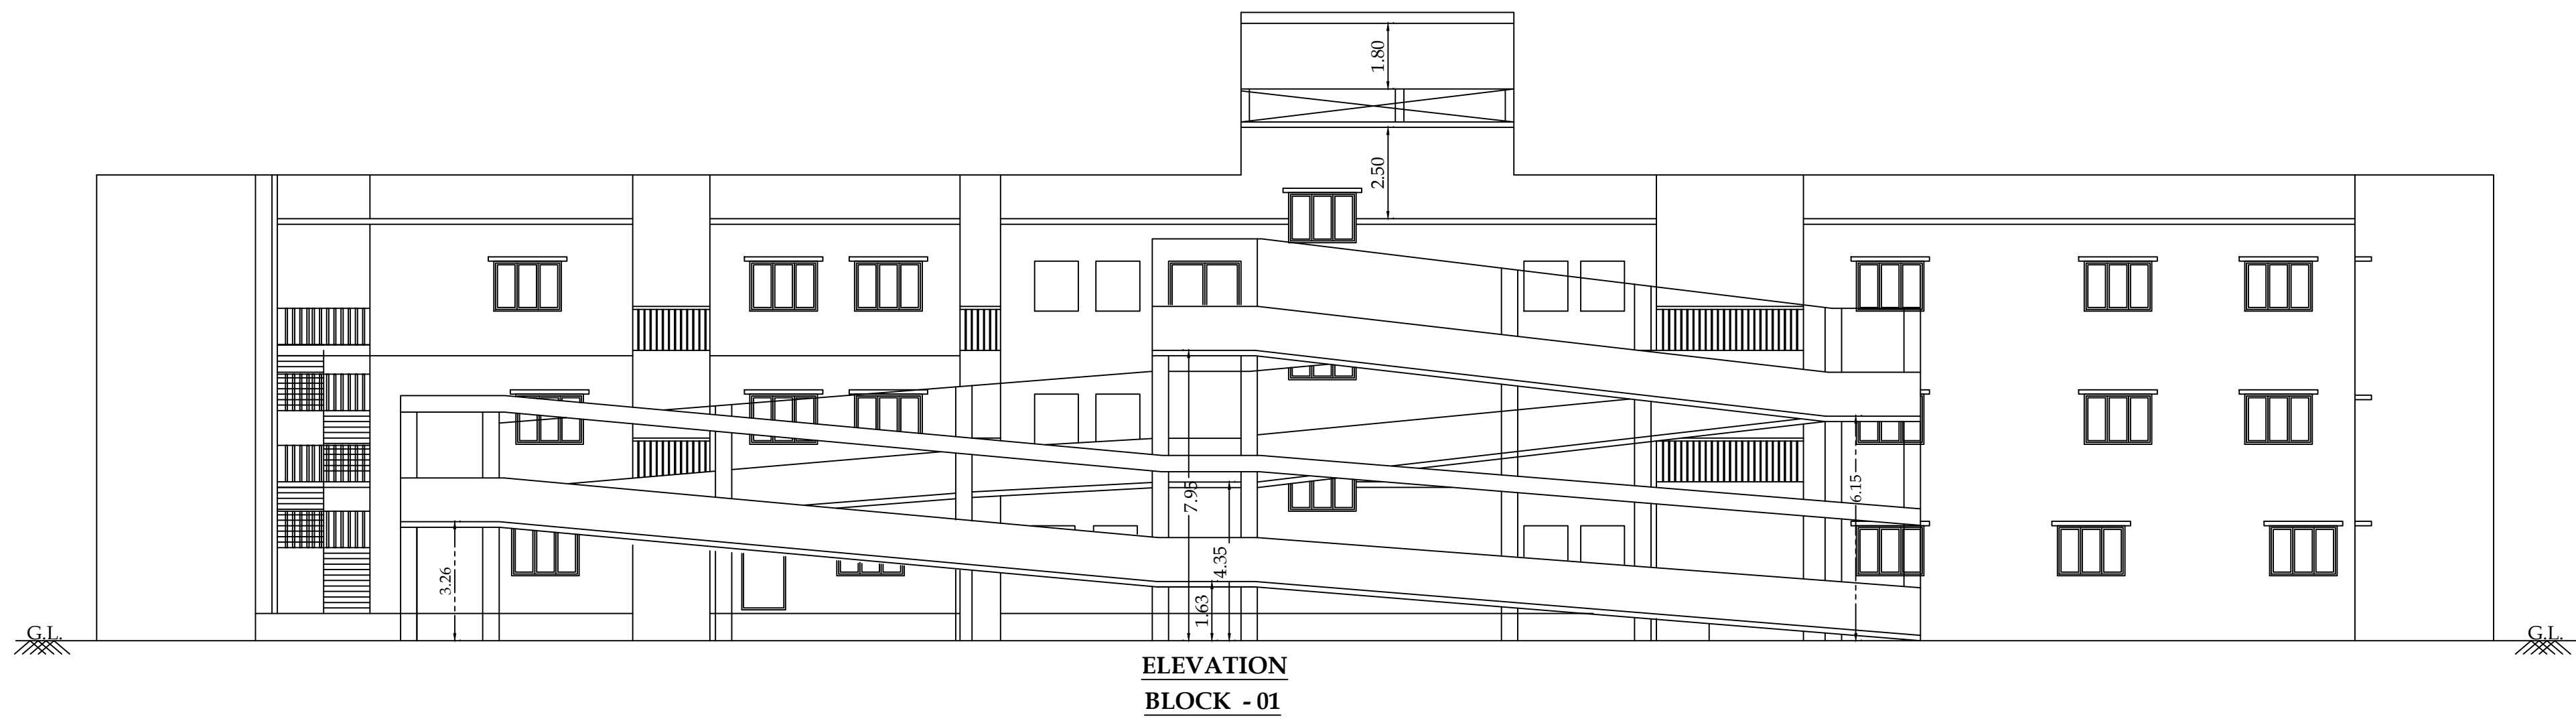

BLOCK - 01
PLAN, SECTION & ELEVATION
PLAN SHOWING THE PROPOSED HIGHER EDUCATION,
& RESEARCH INSTITUTION BUILDING (HOMEOPATHY
COLLEGE) IN S.F.No - 177/1A2, 1A3, 2A1A,
178/1B1, 2A2, 3A2, 4A2, 5A2, 179/1B, 179/2A, 184/1B, 184/2A,
185/3B, 362/2B, 363/2B, CHINNAVEDAMPATTI VILLAGE,
COIMBATORE NORTH TALUK, COIMBATORE DISTRICT.

SCALE - 1 : 200		N W E S	
Typical Block Name	Floor Name	Total Building Area	Non ISI Area
BLOCK-01	GROUND FLOOR	1181.45	-
	FLOOR 01	1166.67	-
	Terrace Floor	1054.36	-
	TOTAL	3445.63	-

JOINERY DETAILS		SIZE IN M
ED	ENTRANCE DOOR	2.00 X 2.44
D1	DOOR	1.50 X 2.44
D2	DOOR	1.20 X 2.44
D3	DOOR	0.76 X 2.44
LD	LIFT DOOR	1.80 X 2.44
TD	DOOR	0.76 X 2.13
O	OPENING	2.00 X 2.44
O1	OPENING	1.20 X 2.44
W	WINDOW	1.85 X 1.80
FG	FIXED GLASS	1.20 X 1.80
V	VENTILATOR	3.00 X 0.76
V2	VENTILATOR	1.20 X 0.76
EF	EXHAUST FAN	

S. NAGAPRASAD, BE.
Engineer Grade - II (REG)
Coimbatore District (15/05/2003),
16A2, Anna Statue to Hous Road,
Behind Tal Vihar,
Coimbatore-18, Pin: 642 429/45.

ARCHITECT.

PREYADARSHIL S
REG.No: 16-0000202 (08/08/05)
16A2, Anna Statue to Hous Road,
Behind Tal Vihar,
Coimbatore-18, Pin: 642 429/45.

STRUCTURAL.

S. NAGAPRASAD, BE.
Engineer Grade - II (REG)
Coimbatore District (15/05/2003),
16A2, Anna Statue to Hous Road,
Behind Tal Vihar,
Coimbatore-18, Pin: 642 429/45.

APPLICANT.

S. NAGAPRASAD, BE.
Engineer Grade - II (REG)
Coimbatore District (15/05/2003),
16A2, Anna Statue to Hous Road,
Behind Tal Vihar,
Coimbatore-18, Pin: 642 429/45.


LBS/ENGINEERS

SITE PLAN

SHEET NO - 1/7

PLAN SHOWING THE PROPOSED HIGHER EDUCATION ,
& RESEARCH INSTITUTION BUILDING (HOMEOPATHY COLLEGE) IN S.F.No - 177/1A2, 1A3, 2A1A, 178/1B1, 2A2, 3A2, 4A2, 5A2, 179/1B, 179/2A, 184/1B, 184/2A, 185/3B, 362/2B, 363/2B, CHINNAVEDAMPATTI VILLAGE, COIMBATORE NORTH TALUK, COIMBATORE DISTRICT.

SCALE - 1 : 800

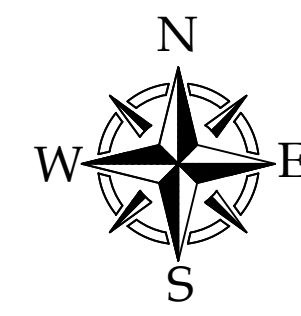

As Per Document Area (A,B,C,D.....AD) - 20234.00-sqm (5.00-Acres)
As Per PATTa Area - 20251.00-sqm
Total Super Imposed Plot Area - 20271.67-sqm

Site Extent = 20234.00-Sqm OSR 10% (1,2,3,4) = 2081.55 Sqm (10.28%)

SWP/BPA/0024483/2023

Block Name	Building Catagory	Total number of Floors	Total Buildup area in all Floors	Total FSI Area in
BLOCK - 1	Non High Rise Building	Ground+ 2 Floors	3402.48	3402.48
BLOCK - 2	Non High Rise Building	Ground+ 3 Floors	5787.38	5538.98
BLOCK - 3	Non High Rise Building	Ground + 2 Floors	1954.07	1864.06
BLOCK - 4	Non High Rise Building	Ground + 1 Floors	1812.48	1354.95
All Blocks Head Room Area			144.93	-

TOTAL AREA 13101.34 12160.47

Open space - 15880.11 - Sqm.

$$FSI = \frac{12160.47}{20234.00} = 0.60$$

PARKING DETAILS

VEHICLE	CAR	TWO WHEELER	CYCLE
REQUIRED	96 - Nos	305 - Nos	100
PROVIDED	105 - Nos	330 - Nos	100

DIFFERENTLY ABLED CAR PARKING - 11 Nos.(Including)
DIFFERENTLY ABLED TW PARKING - 33 Nos.(Including)

- FIRE EXTINGUISHER **- MULTY TYPE**

S. Nagaprasad, BE.,
S. NAGAPRASAD, BE.,
Engineer Grade - II (RE),
Coimbatore LPA/RE/GR-II/19/03/003,
16A2, Anna Statue to Hosur Road,
Behind Taj Vivanta,
Coimbatore-18, Ph: 0422 4274945.

ARCHITECT.

P. Preyadarshi, S
PREYADARSHI, S
REG.No: SE-1/004/2021/GR-I(SE)
16A1, Huzur Road, Anna Statue,
Behind Taj Vivanta, Coimbatore-641 018.
PH: 98430 09974
E-MAIL:info@nmsgv.com








STRUCTURAL.

S. Nagaprasad, BE.,
S. NAGAPRASAD, BE.,
Engineer Grade - II (RE),
Coimbatore LPA/RE/GR-II/19/03/003,
16A2, Anna Statue to Hosur Road,
Behind Taj Vivanta,
Coimbatore-18, Ph: 0422 4274945.

APPLICANT.

S. Nagaprasad, BE.,
S. NAGAPRASAD, BE.,
Engineer Grade - II (RE),
Coimbatore LPA/RE/GR-II/19/03/003,
16A2, Anna Statue to Hosur Road,
Behind Taj Vivanta,
Coimbatore-18, Ph: 0422 4274945.

LBS/ENGINEERS

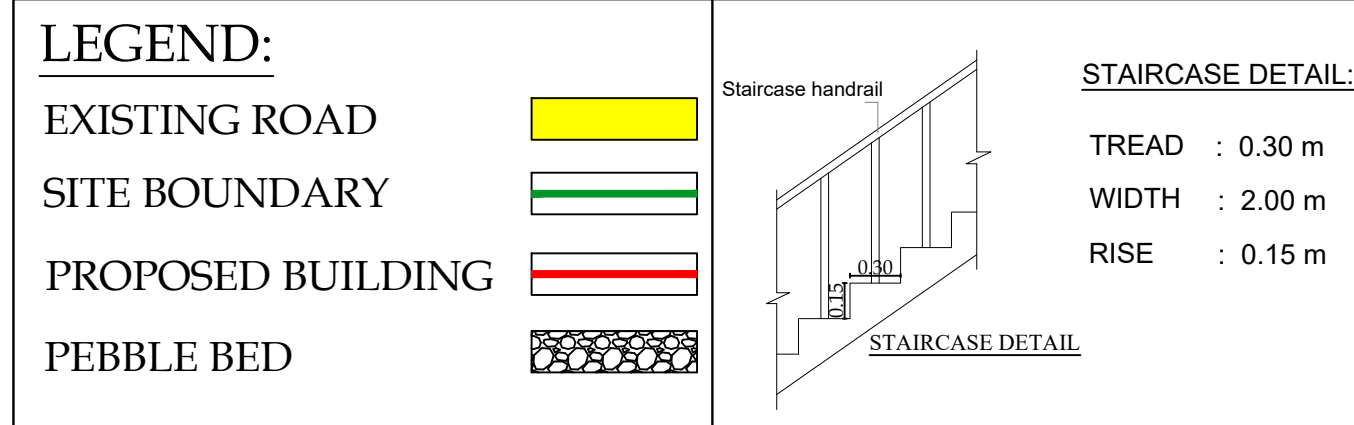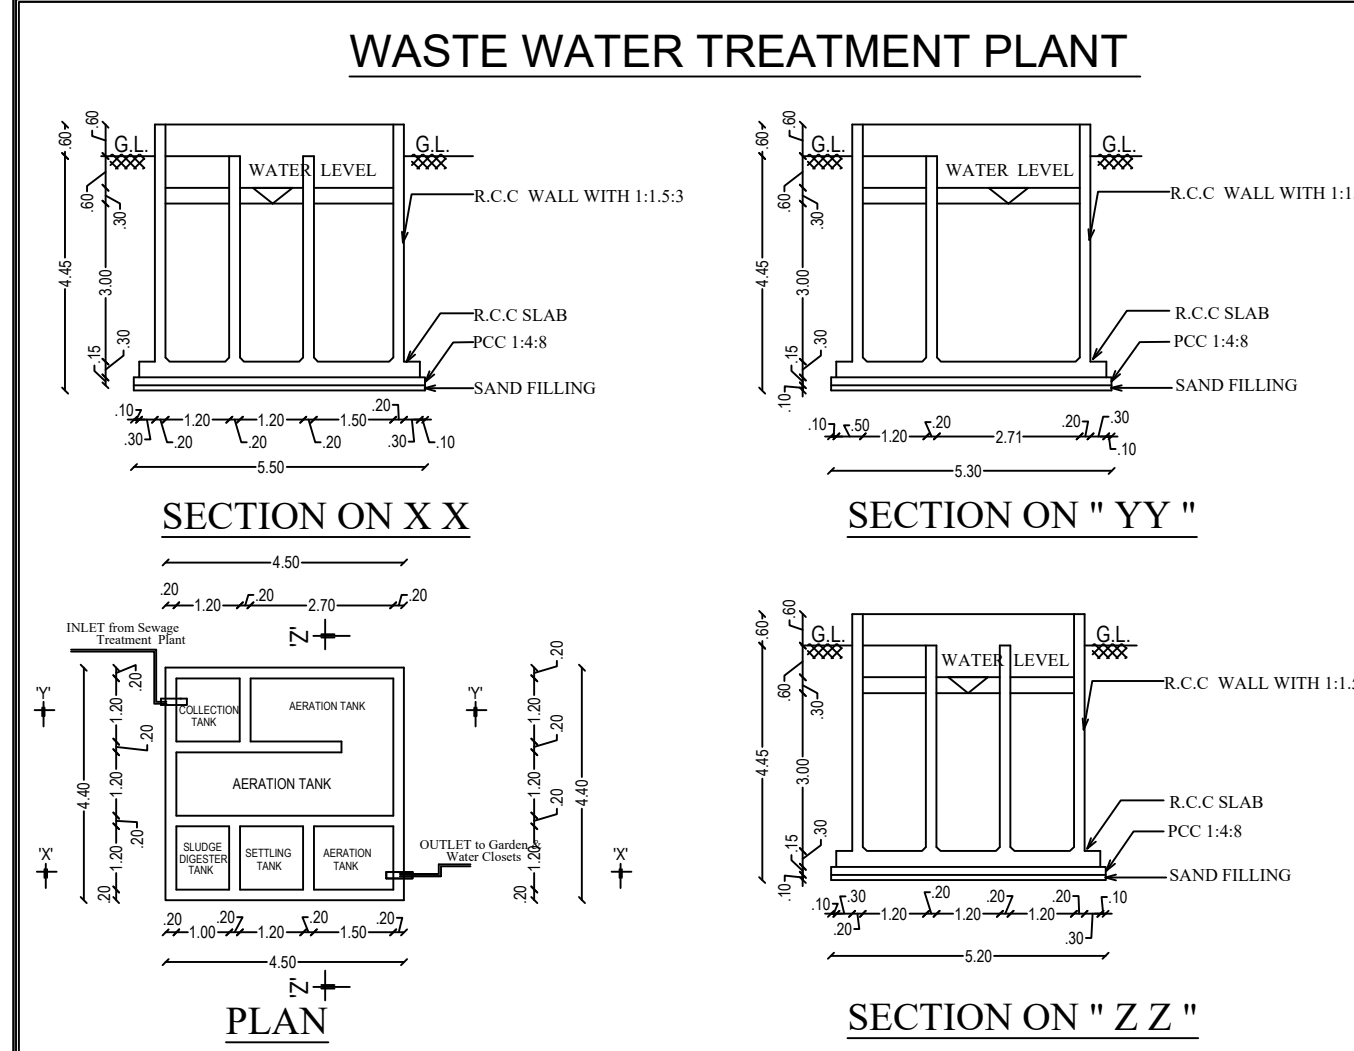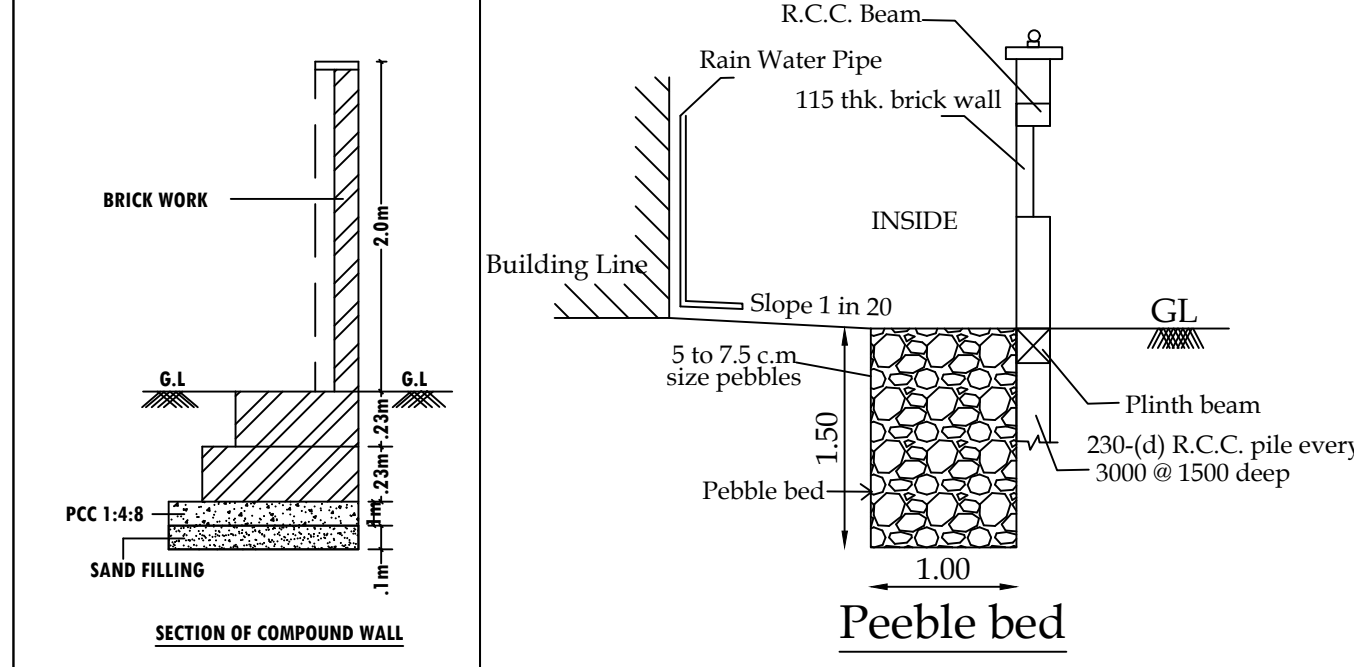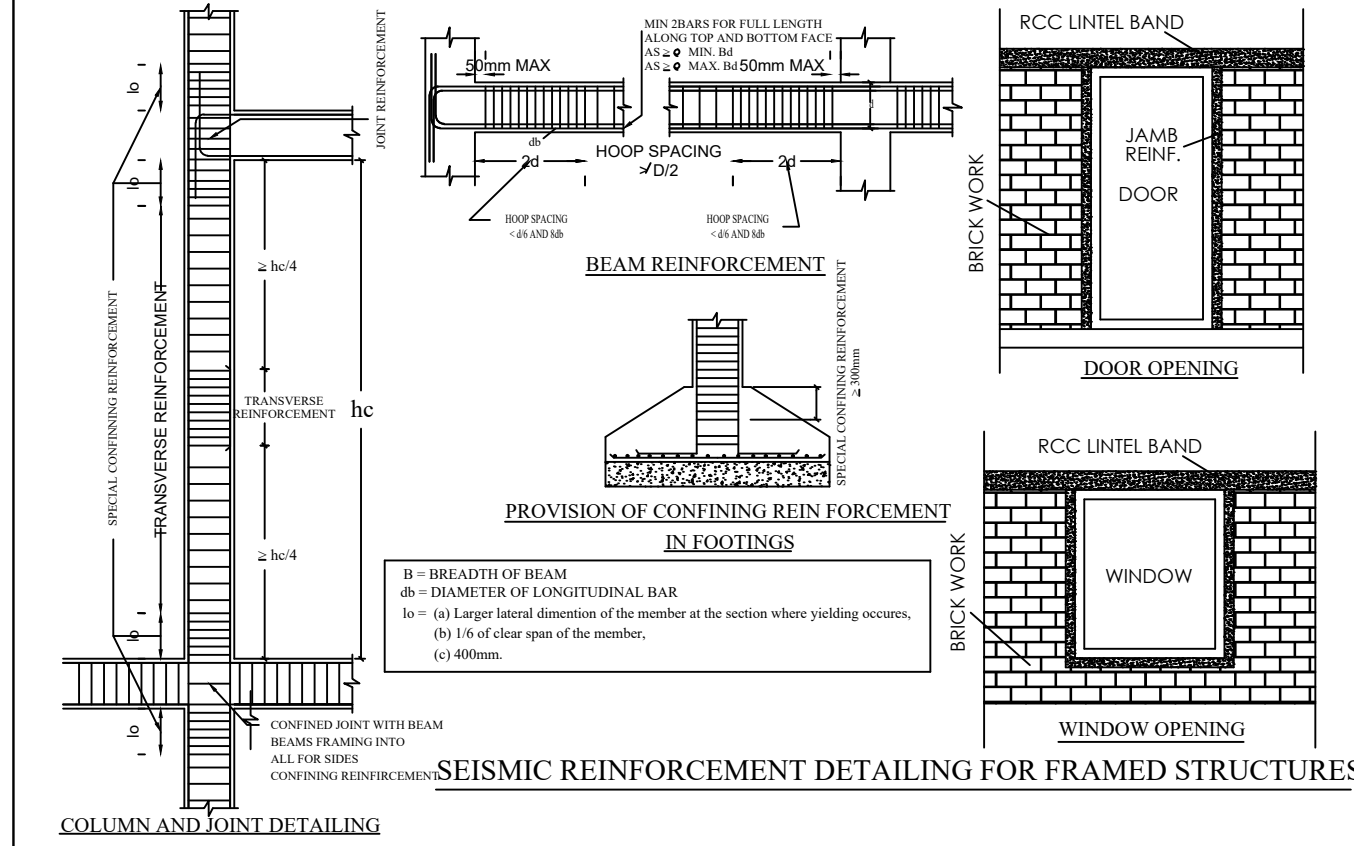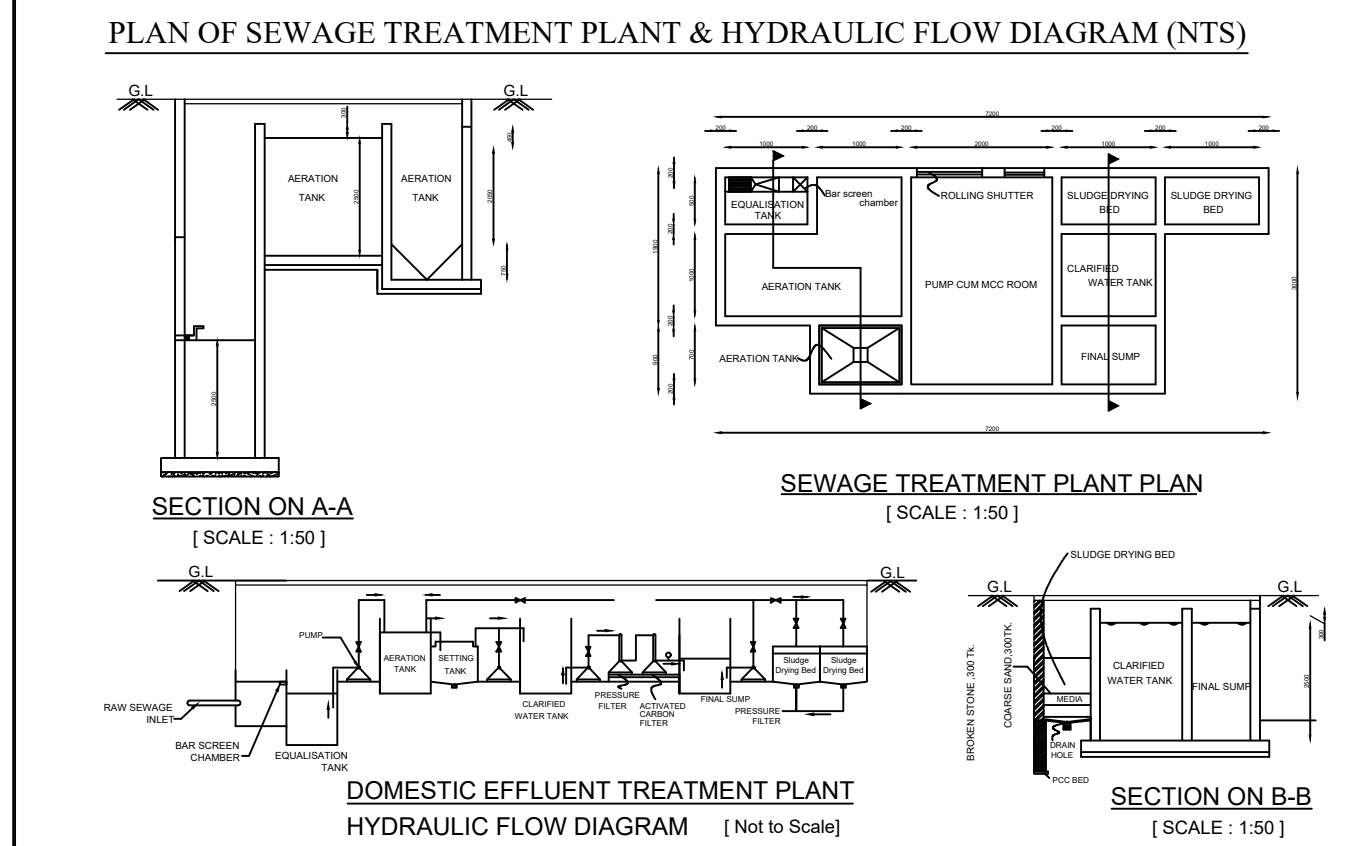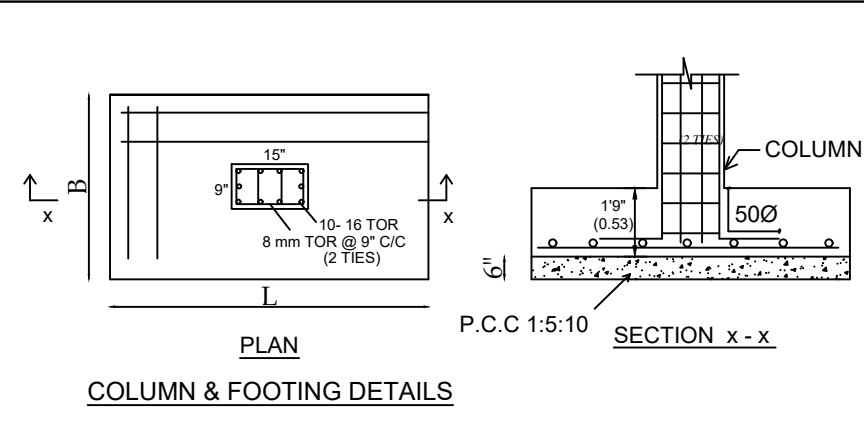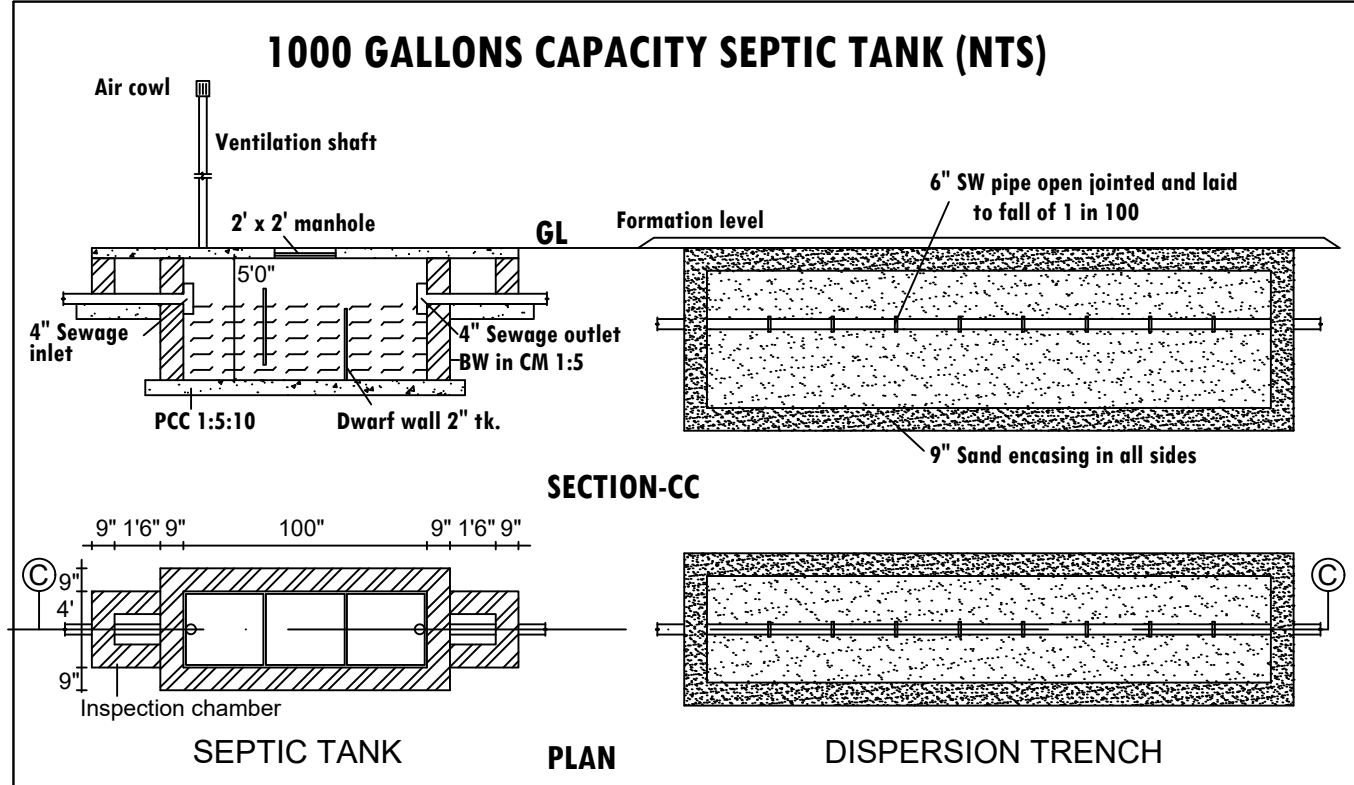

Typical Block Name	Floor Name	Total Buildup Area	Covered Parking	Non FSI Area	OSR Deduction	Incidental Structural	Institution Total FSI Area
BLOCK-01	GROUND FLOOR	1181.45	-	-	-	-	1181.45
	FLOOR 01	1166.67	-	-	-	-	1166.67
	FLOOR 02	1054.36	-	-	-	-	1054.36
	Terrace Floor	43.16	-	-	-	43.16	-
	TOTAL	3445.64	-	-	-	43.16	3402.48
BLOCK-02	GROUND FLOOR	1589.02	-	53.25	-	-	1535.77
	FLOOR 01	1589.02	-	53.25	-	-	1535.77
	FLOOR 02	1304.67	-	22.52	-	-	1282.16
	FLOOR 03	1304.67	-	119.39	-	-	1185.28
	Terrace Floor	38.58	-	-	-	38.58	-
BLOCK-03	GROUND FLOOR	677.13	-	-	-	-	677.13
	FLOOR 01	599.86	-	34.71	-	-	565.15
	FLOOR 02	677.07	-	55.30	-	-	621.77
	Terrace Floor	63.14	-	-	-	63.14	-
	TOTAL	2017.21	-	90.01	-	63.14	1864.06
BLOCK-04	GROUND FLOOR	906.24	-	-	-	-	906.24
	FLOOR 01	906.24	-	457.53	-	-	448.71
	TOTAL	1812.48	-	457.53	-	-	1354.95
TOTAL AREA DETAILS		13101.29	-	795.94	144.93	-	12160.47

S.F.No.	As on Patta	As on Document
177/1A2	405.00 Sqm	405.00 Sqm
177/1A3	1295.00 Sqm	1295.00 Sqm
177/2A1A	1701.00 Sqm	1701.00 Sqm
178/1B1	425.00 Sqm	425.00 Sqm
178/2A2	690.00 Sqm	690.00 Sqm
178/3A2	710.00 Sqm	710.00 Sqm
178/4A2	850.00 Sqm	850.00 Sqm
178/5A2	770.00 Sqm	770.00 Sqm
179/1B	1945.00 Sqm	1945.00 Sqm
179/2A	2125.00 Sqm	2125.00 Sqm
184/1B	1800.00 Sqm	1800.00 Sqm
184/2A	2390.00 Sqm	2390.00 Sqm
184/3B	4010.00 Sqm	4006.00 Sqm
362/2B	850.00 Sqm	850.00 Sqm
363/2B	285.00 Sqm	283.00 Sqm
TOTAL SITE AREA	20251.00 Sqm	20234.00 Sqm

