

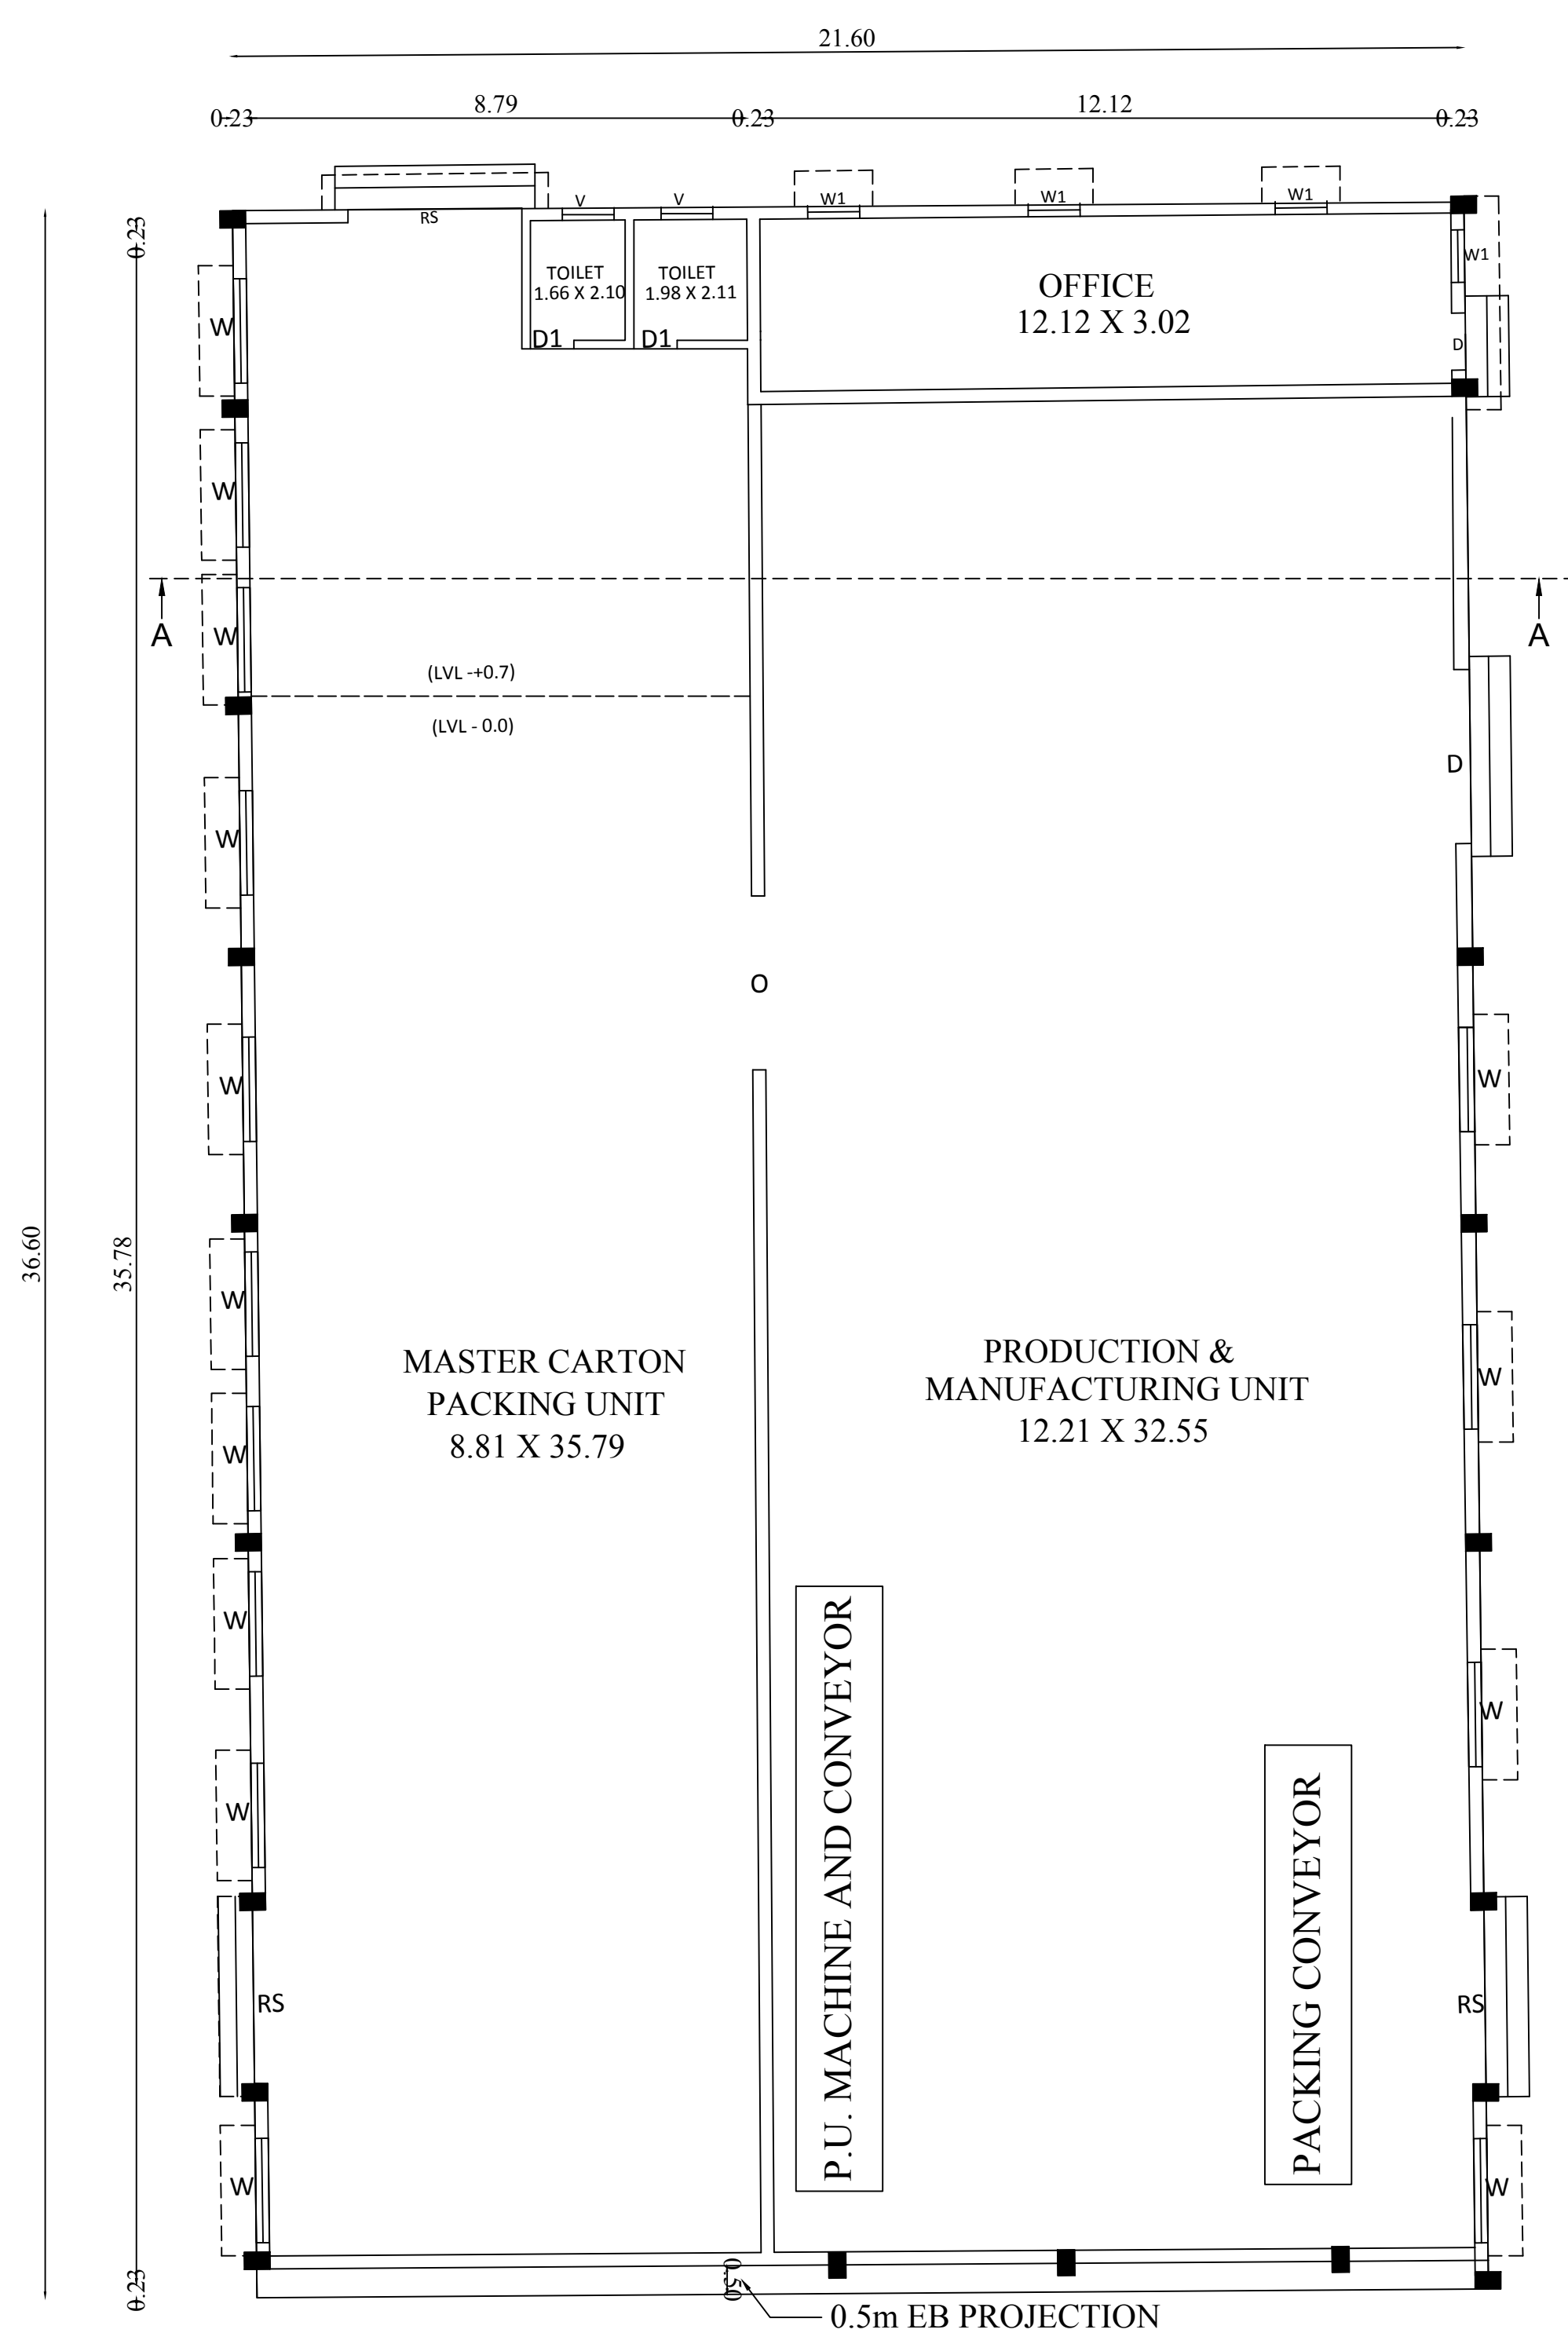
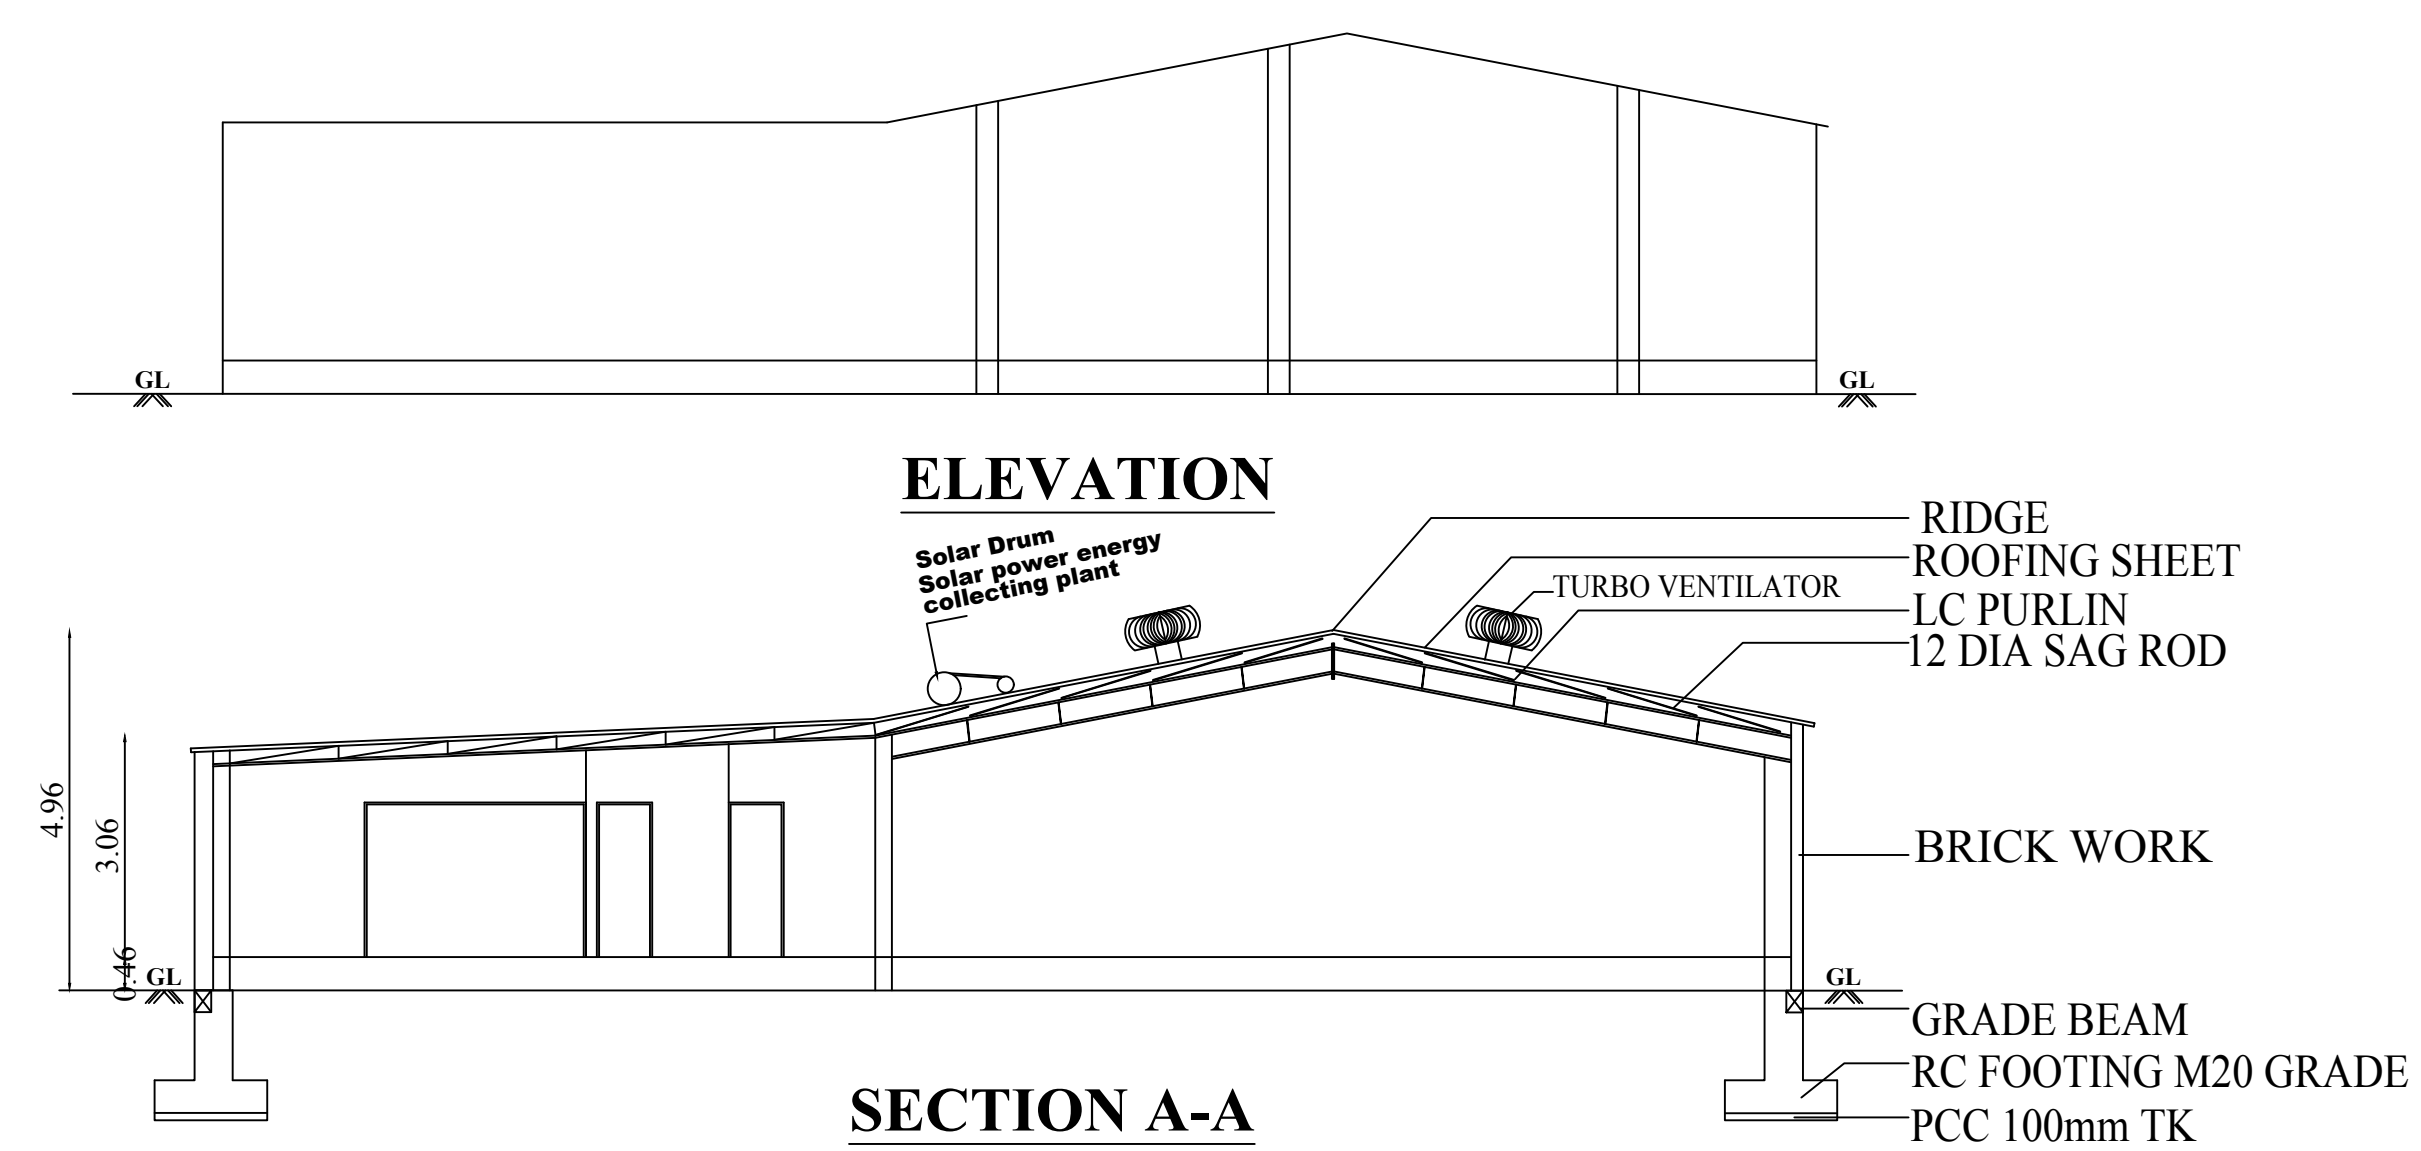


BLOCK -A

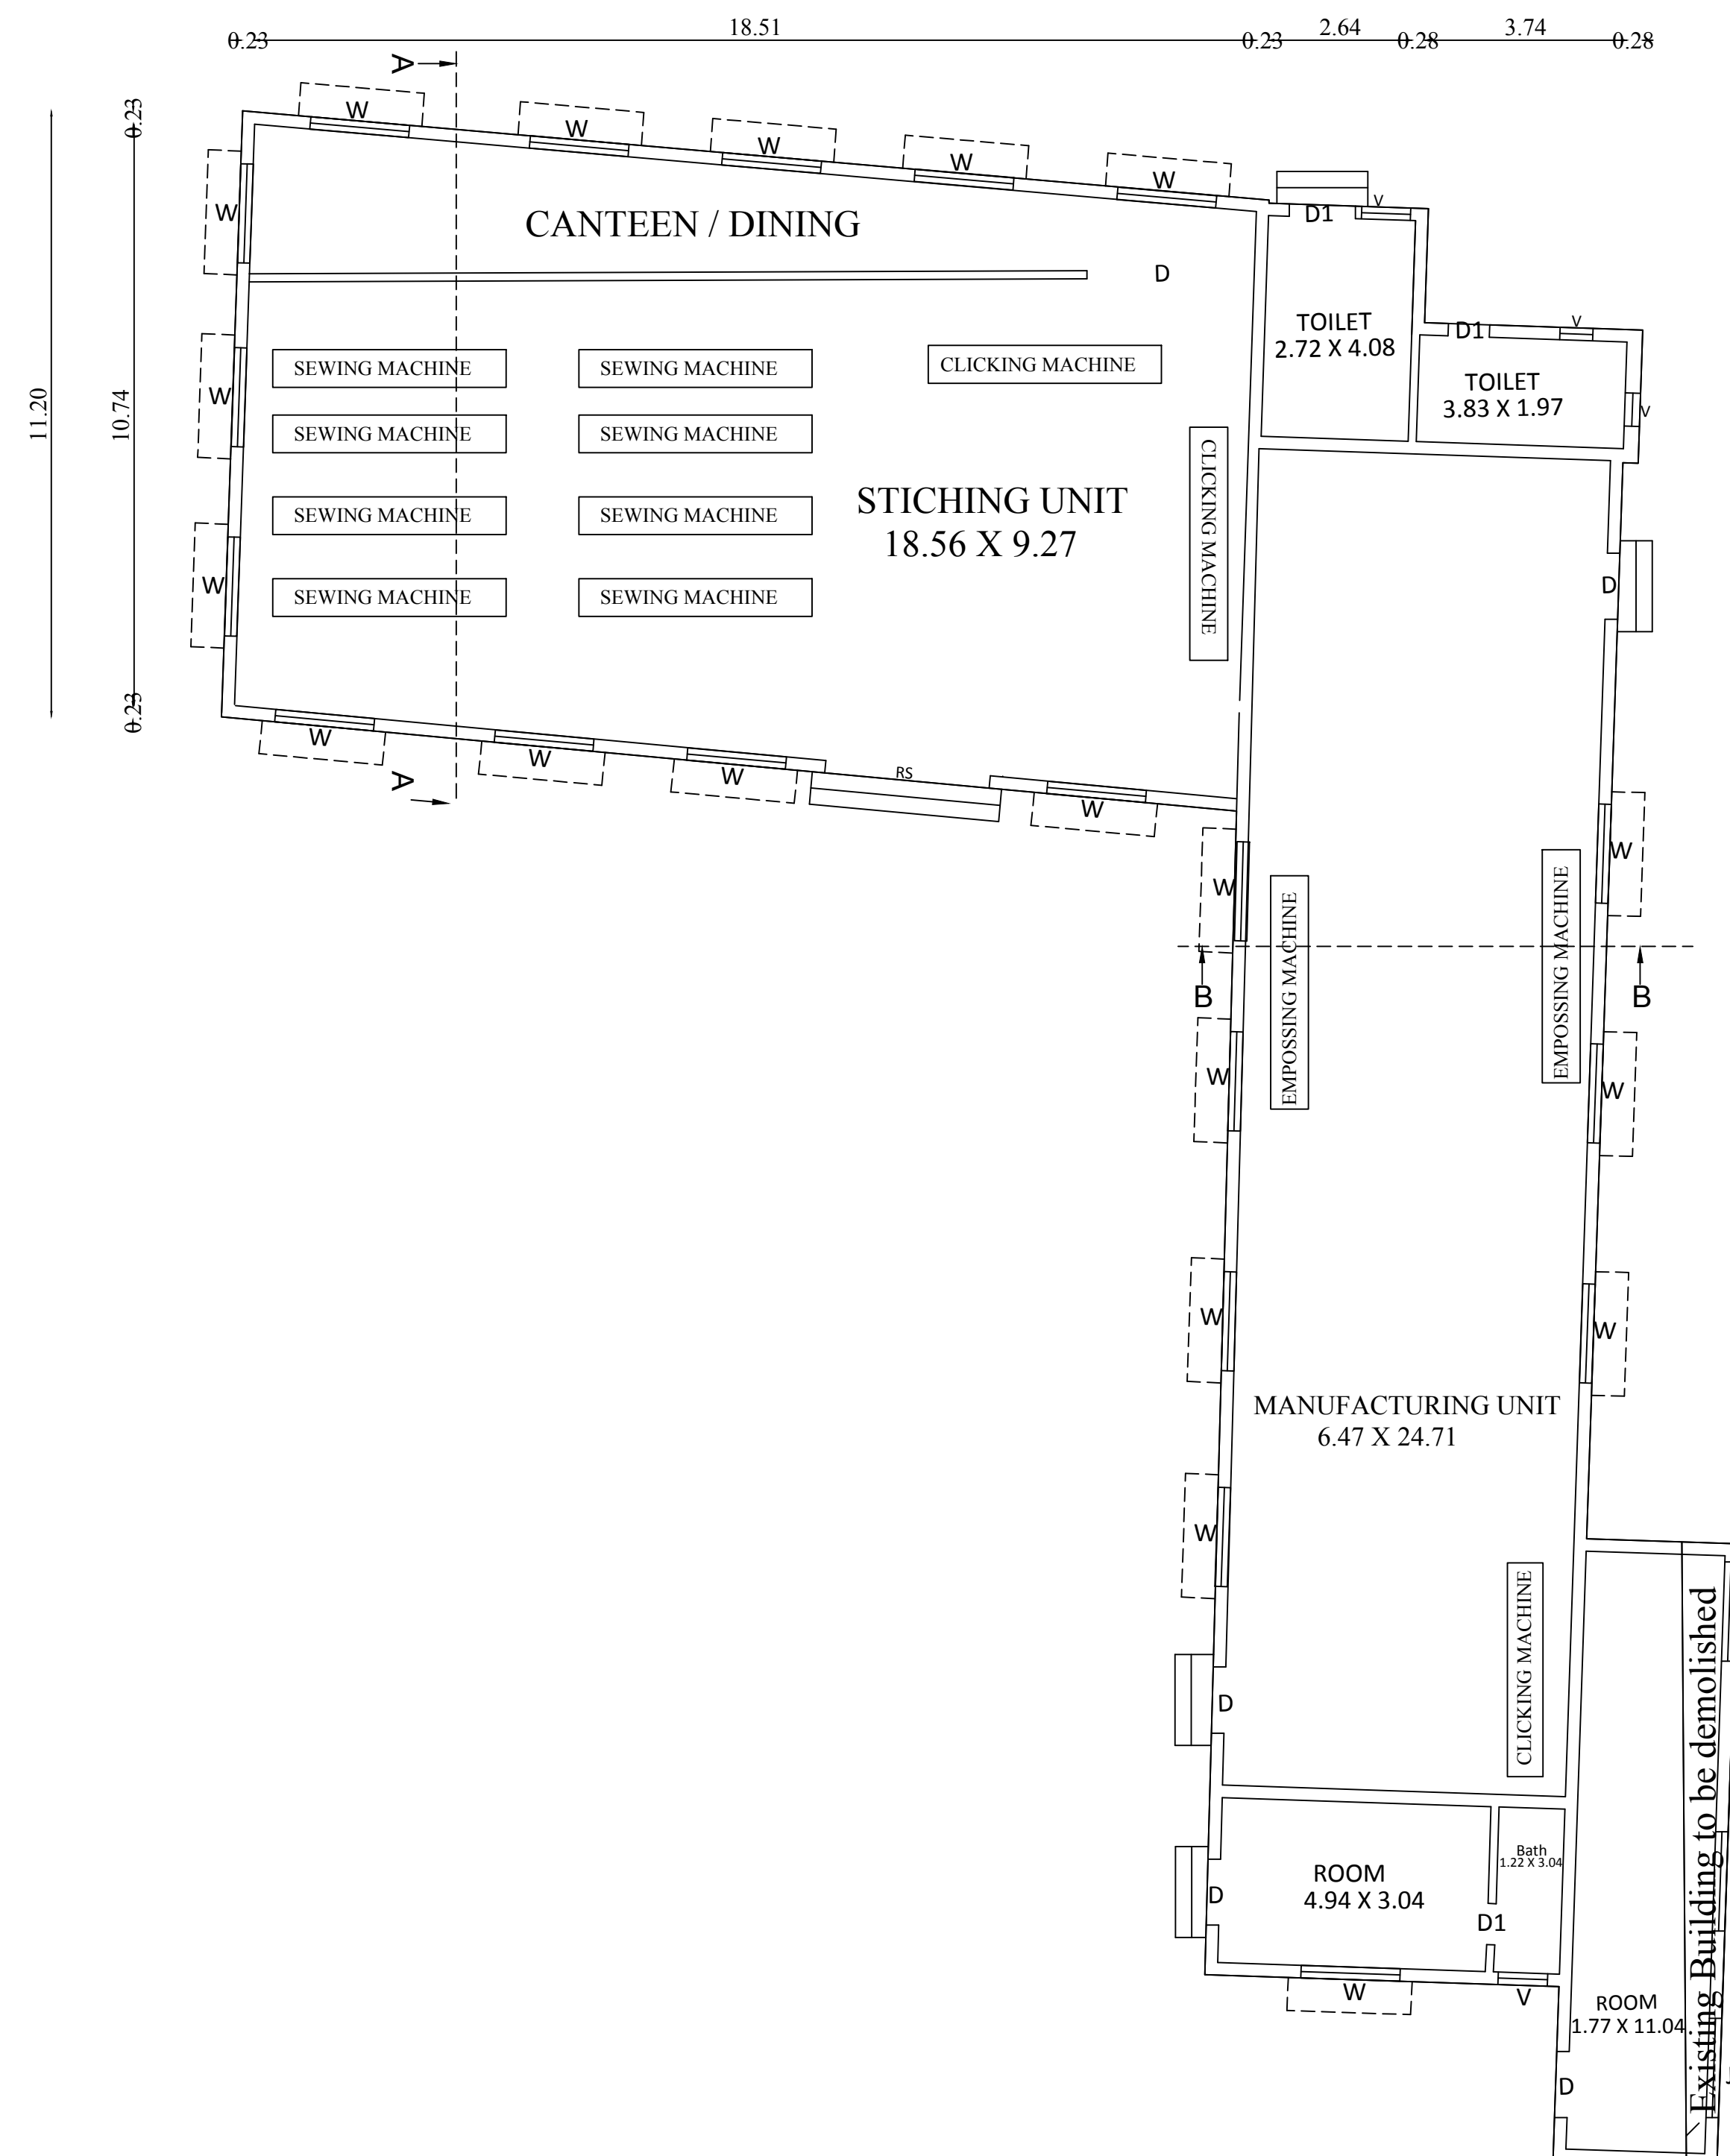


EXISTING GROUND FLOOR PLAN
BLOCK-A

BLOCK -B

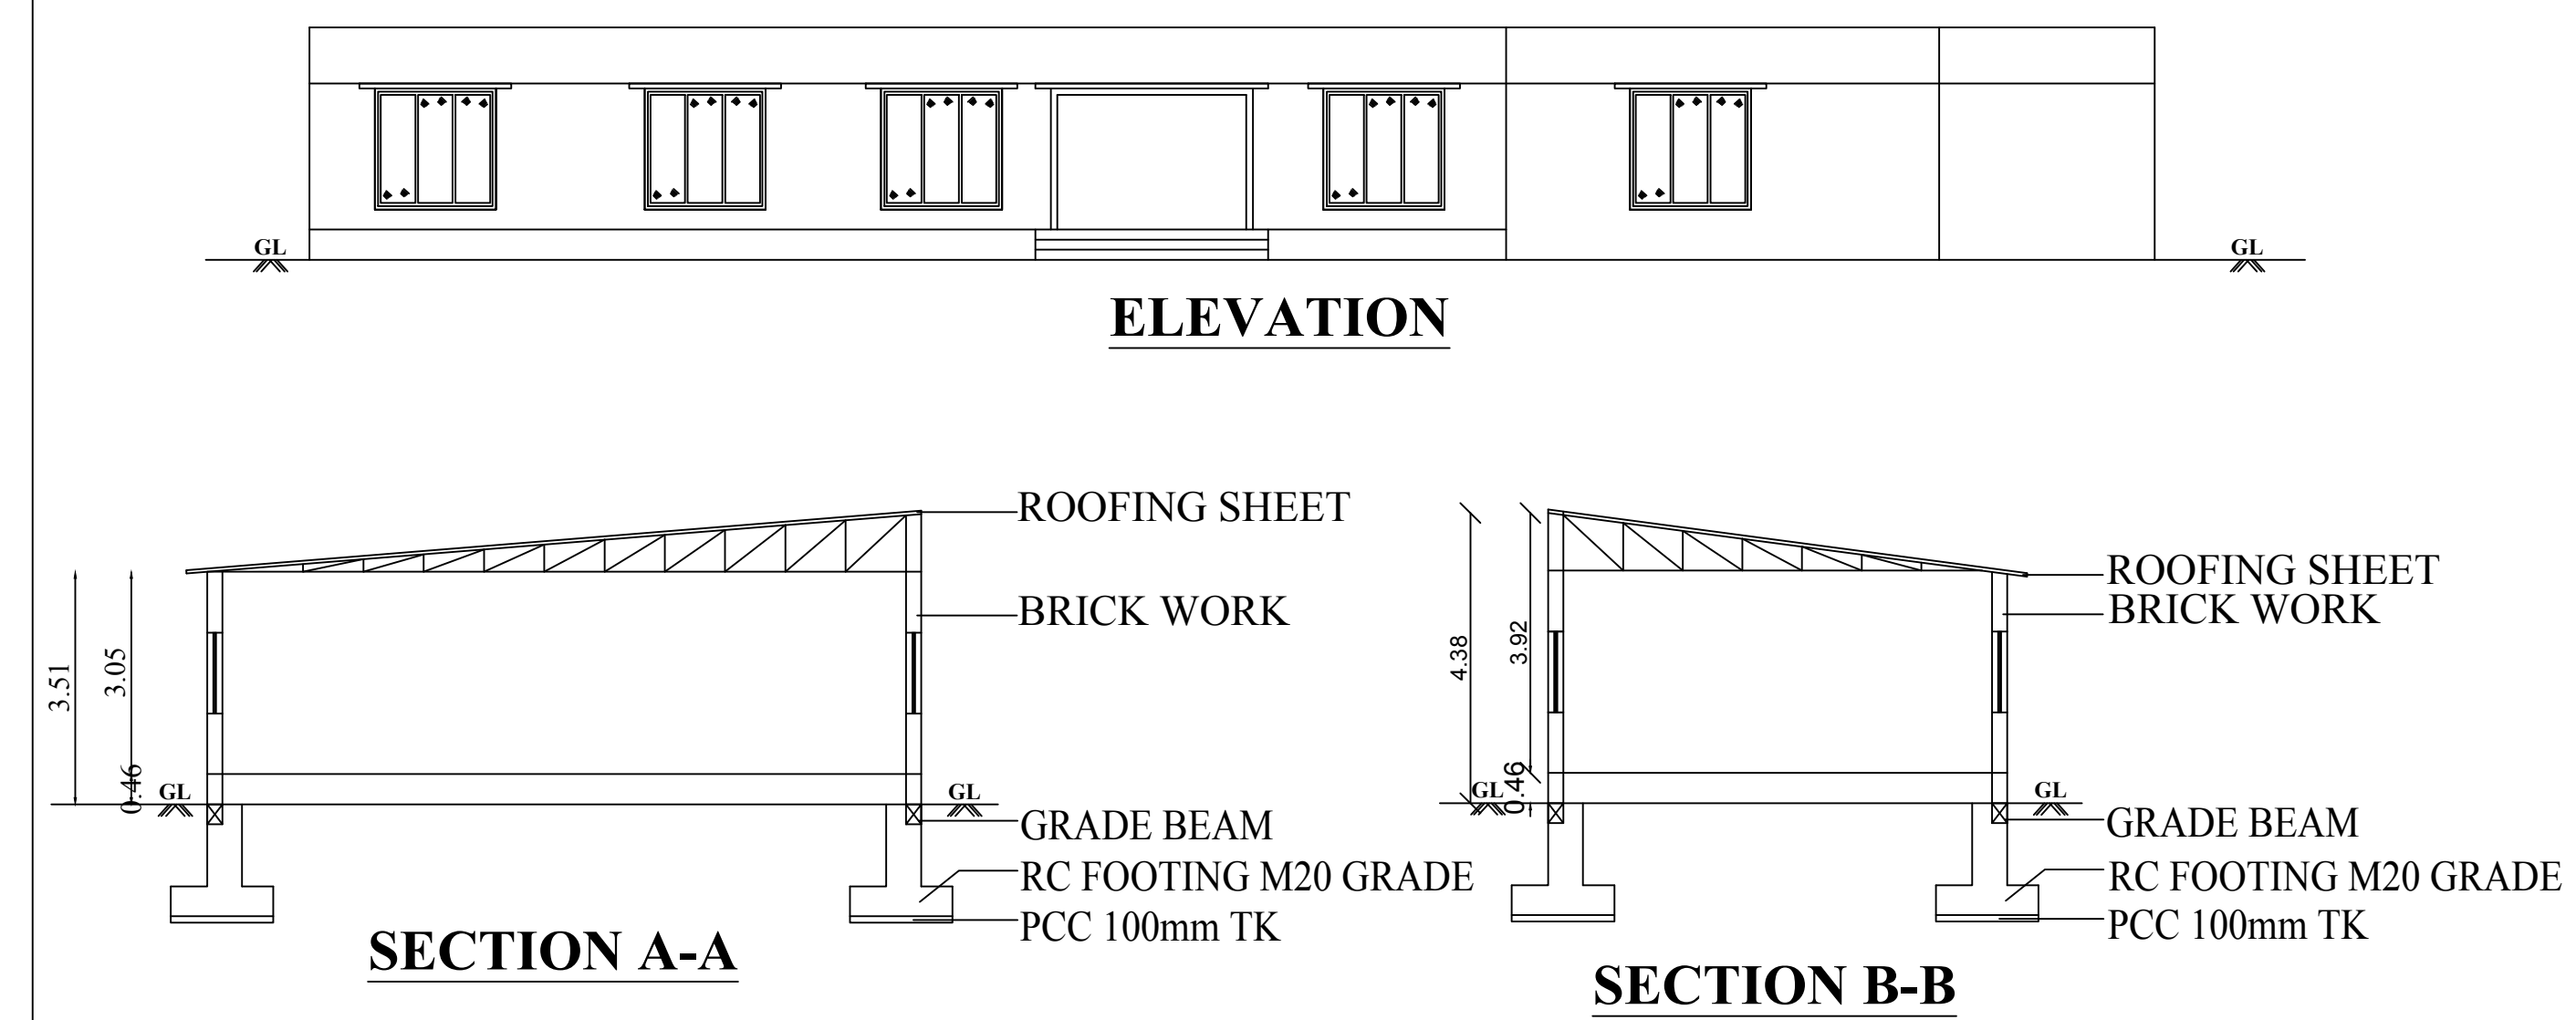

EXISTING GROUND FLOOR PLAN
BLOCK-B


BLOCK -C

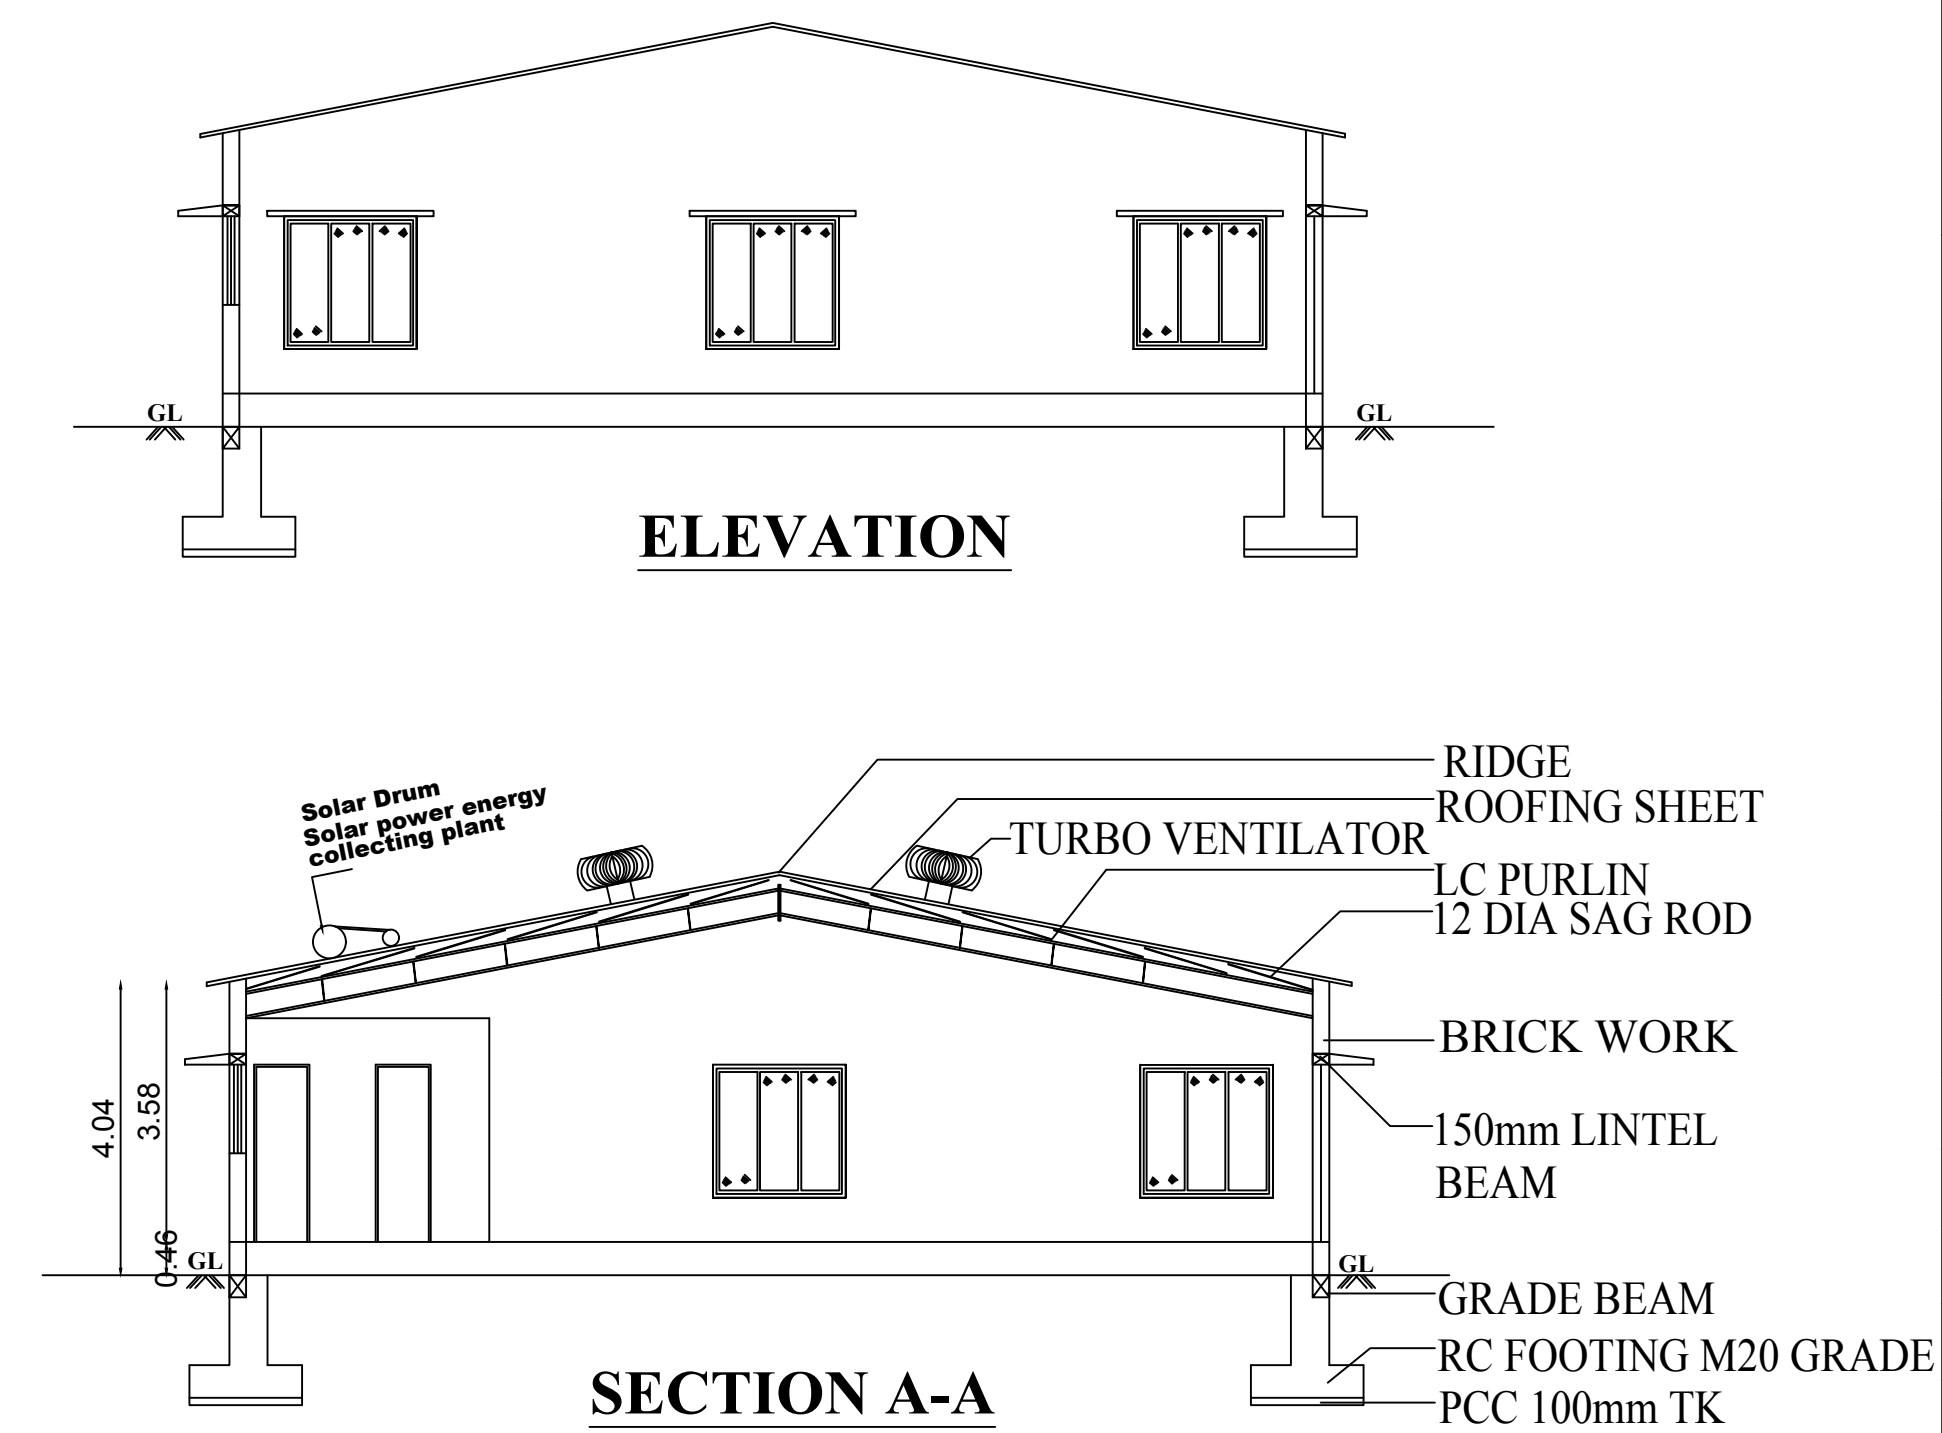


PROPOSED GROUND FLOOR PLAN
BLOCK-C

BLOCK-A , BLOCK-B & BLOCK-C		SHEET NO: 2/3	
Plan Showing The Existing Block A ,Block B and Proposed Block C construction of Chappals, Slippers making Industrial Buildings In S.F Nos: 1/3A & 1/3B, AT Pichanur Village, Madukkarai Taluk , Coimbatore District.			
		Scale 1:100	
TYPE OF INDUSTRY		: COTTAGE	
TOTAL HP		= 5 HP	
NO. OF WORKERS		= 20 Nos.	
AREA DETAILS:			
FLOOR NAME	FSI AREA (in Sqm)	NON-FSI AREA (in Sqm)	TOTAL AREA (in Sqm)
EXS.GROUND FLOOR (BLOCK-A)	790.55	-	790.55
EXS.GROUND FLOOR (BLOCK-B)	452.87	-	452.87
PRO.GROUND FLOOR (BLOCK-C)	441.43	-	441.43
TOTAL AREA	1684.85	-	1684.85
JOINERY DETAILS			
TYPE	DESCRIPTION	SIZE	
RS	ROLLING SHUTTER	3.05 X 2.13	
D	DOOR	3.05 X 2.44	
D1	DOOR	0.76 X 2.44	
W	WINDOW	1.83 X 1.83	
W1	WINDOW	0.91 X 1.22	
V	VENTILATOR	0.91 X 0.61	
HEIGHT OF THE BUILDING = 4.96 M			
 R.N.Krishna Kumar B.Arch., CA/ 2015 / 73097 LPA/ RA/ GR./ 19 / 03 / 006 GK ASSOCIATES No : 603, 100 Feet Road, Gandhipuram Coimbatore - 641 012. Ph : 0422 - 4220046, 99442 11111			
Architect			
 R. PRAKASH M.E., (Structural) LPA/SE/Gr-1/19/05/044 GK ASSOCIATES No : 603, 100 FEET ROAD, GANDHIPURAM COIMBATORE - 641 012. PHONE : 0422-4220046, 97503 40046			
Structural Engineer			
For Viking Rubbers (P) Ltd. Managing Director			
Applicant			

ELECTRICAL ROOM

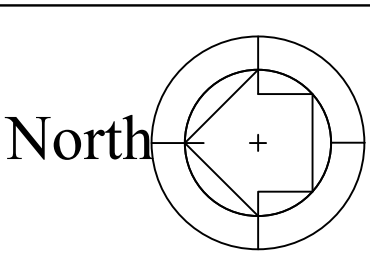

SECURITY ROOM

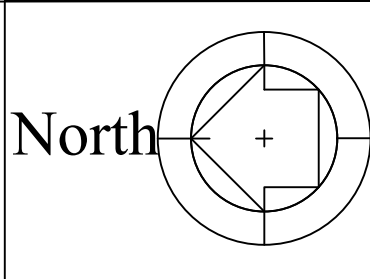

SECURITY ROOM

SHEET - 3/3

Plan Showing The Existing Block A ,Block B and Proposed Block C construction of Chappals, Slippers making Industrial Buildings In S.F Nos: 1/3A & 1/3B, AT Pichanur Village, Madukkarai Taluk , Coimbatore District.

Scale 1 : 100

AREA DETAILS:
ELECTRICAL ROOM

FLOOR NAME	FSI AREA (in Sqm)	NON-FSI AREA (in Sqm)	TOTAL AREA (in Sqm)
GROUND FLOOR	24	-	24

FLOOR NAME	FSI AREA (in Sqm)	NON-FSI AREA (in Sqm)	TOTAL AREA (in Sqm)
GROUND FLOOR	11.55	-	11.55

JOINERY DETAILS		
TYPE	DESCRIPTION	SIZE
D	DOOR	1.07 X 2.44
RS	ROLLING SHUTTER	3.05 X 2.44
W	WINDOW	1.22 X 1.22

R.N.Krishna Kumar B.Arch.,
CA / 2015 / 73097
LPA / RA / GR.1 / 19 / 03 / 008
GK ASSOCIATES
No : 603, 100 Feet Road, Gandhipuram
Coimbatore - 641 012.
Ph: 0422 - 4220046, 99442 11111
Architect

R.PRAKASH M.E., (Structural)
LPA/SE/Gr-I/19/05/044
GK ASSOCIATES
No : 603, 100 FEET ROAD, GANDHIPURAM
COIMBATORE - 641 012.
PHONE : 0422-4220046, 97503 40046
Structural Engineer

For Viking Rubbers (P) Ltd.
[Signature]
Managing Director
Applicant

