

PP

APPROVAL RECORD

Planning Permission

Coimbatore district, Tamil Nadu

APPROVAL TYPE
Building Plan






ISSUING AUTHORITY
Rural Panchayat

The approval as the planning authority issued it, reproduced in full behind this page.

An approval speaks to what was sanctioned, not to what was built. Completion is a separate record.

SITE AND DETAILED PLAN SHOWING THE PROPOSED CONSTRUCTION OF R.C.C ROOF GROUND FLOOR COMMERCIAL BUILDING IN SF NO: 265/2A1A & 265/1, KOVILPALAYAM VILLAGE & PANCHAYAT, KINATHUKKADAVU TALUK , COIMBATORE DIST.

APPLICANT :- Mrs. K.R.PONNARASI.

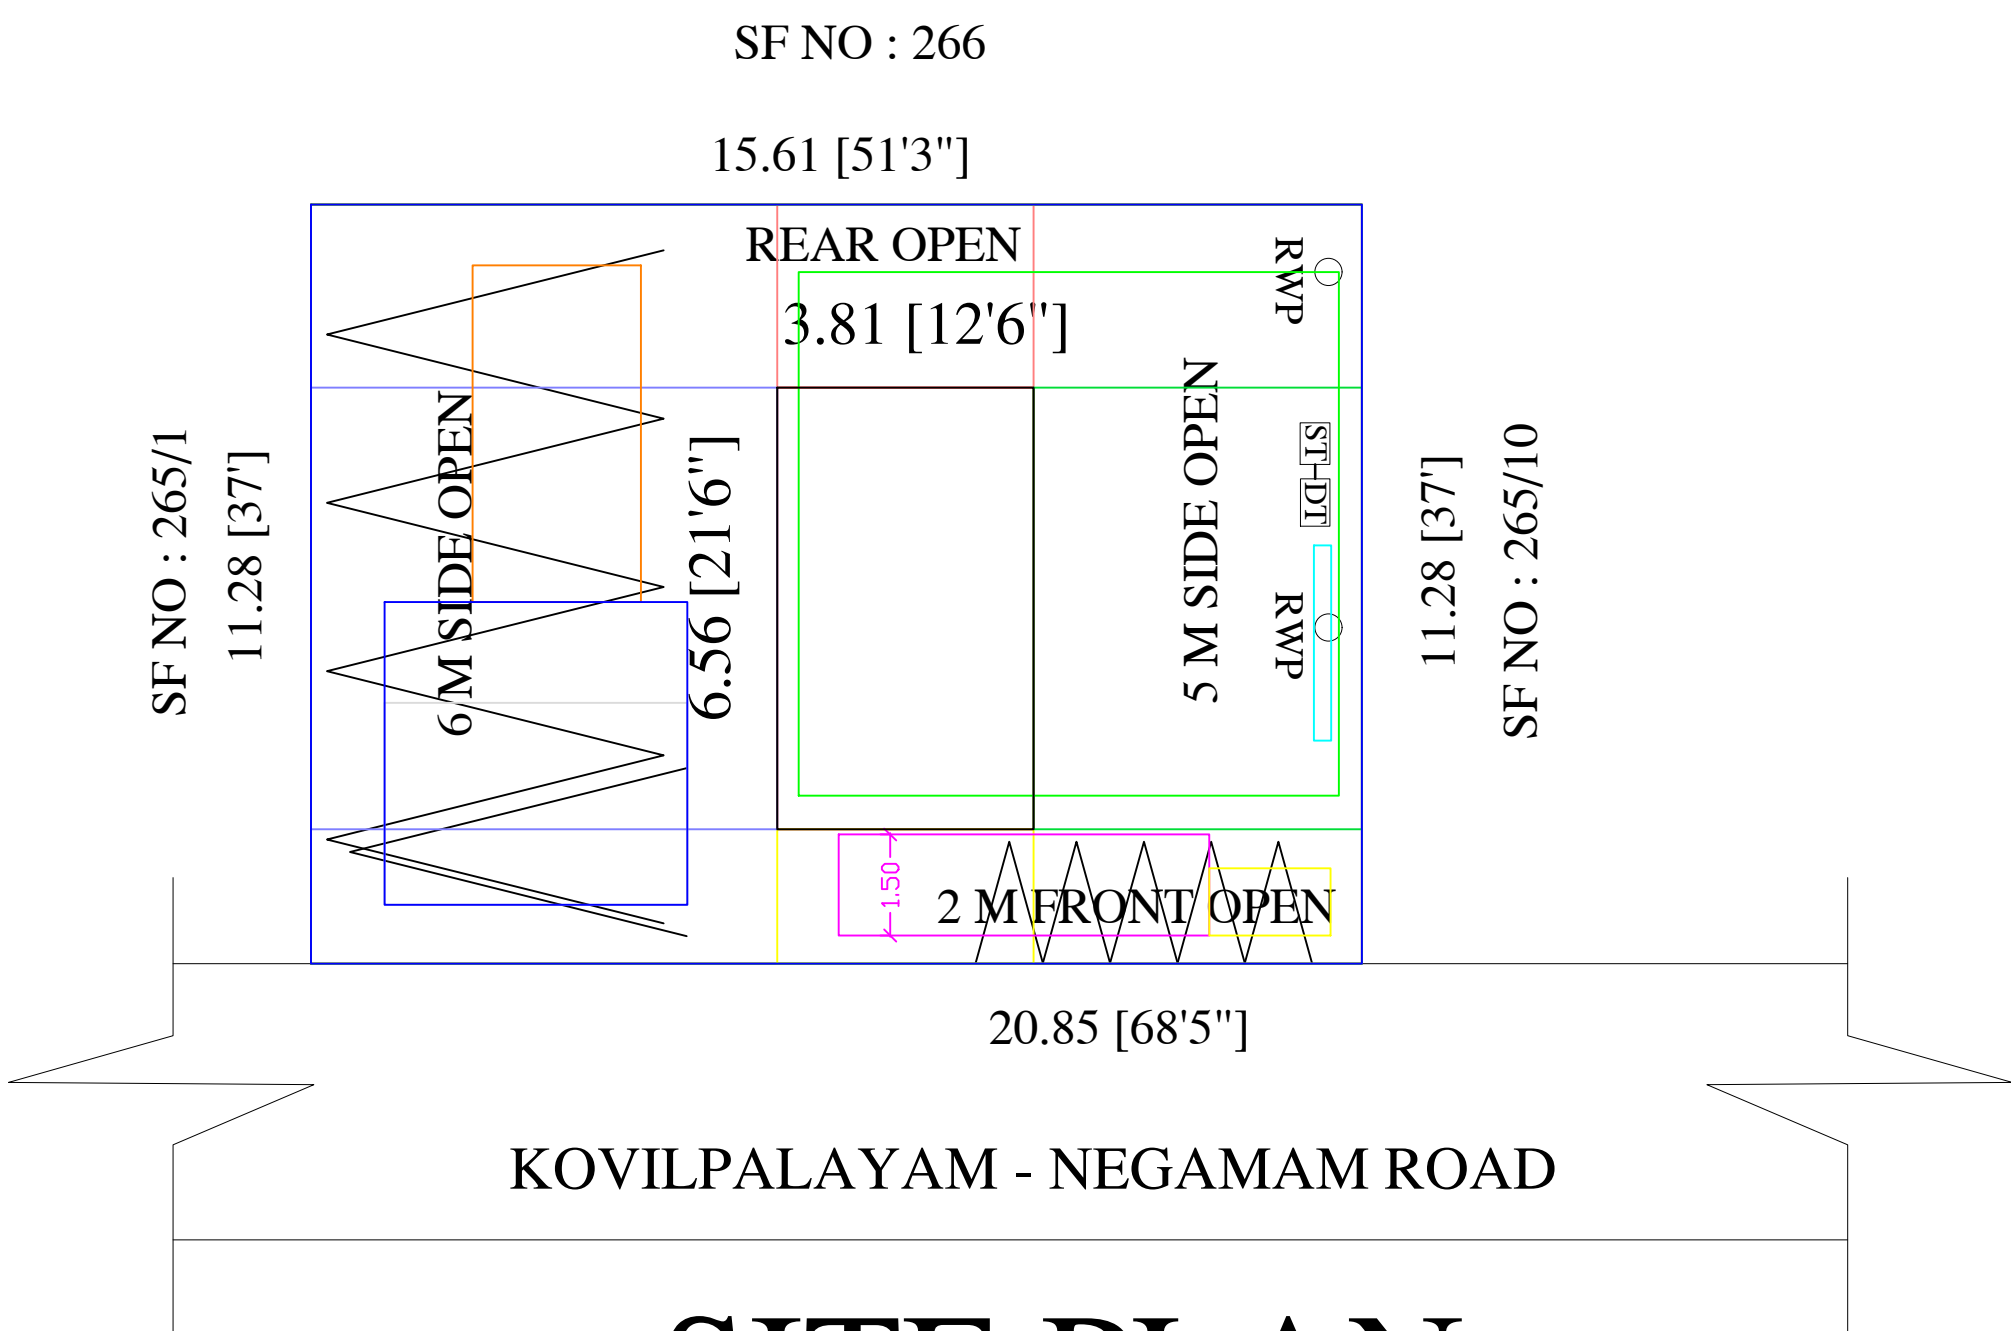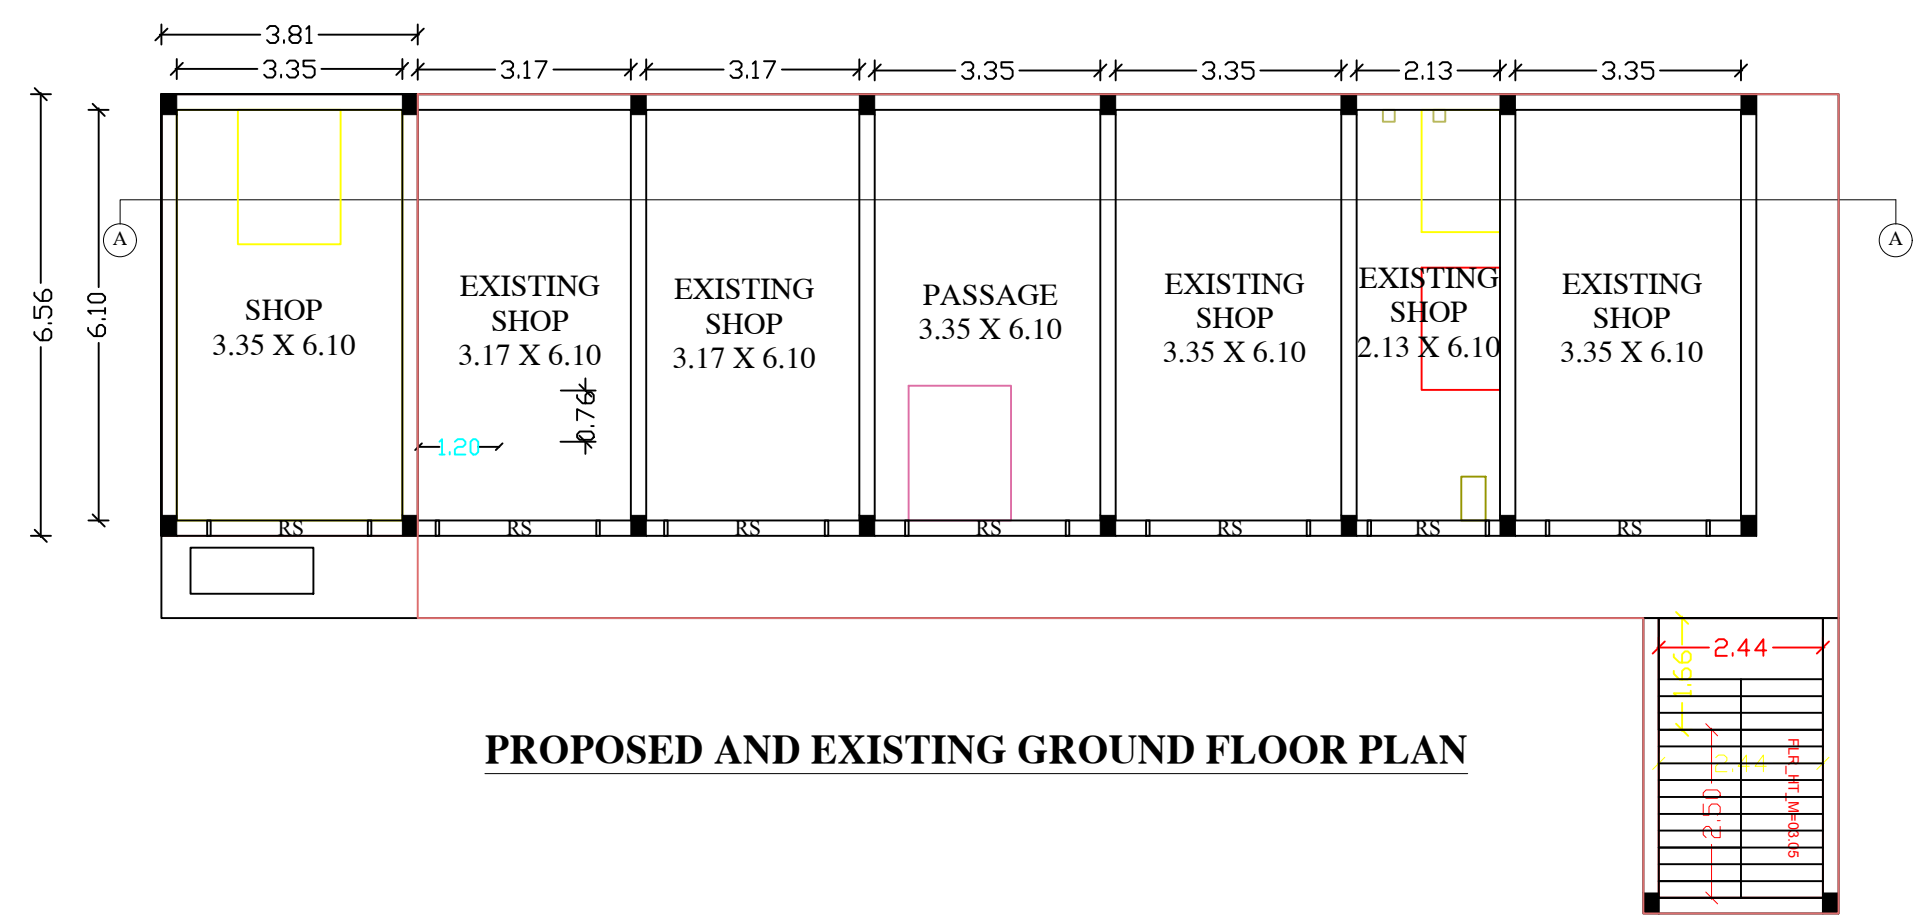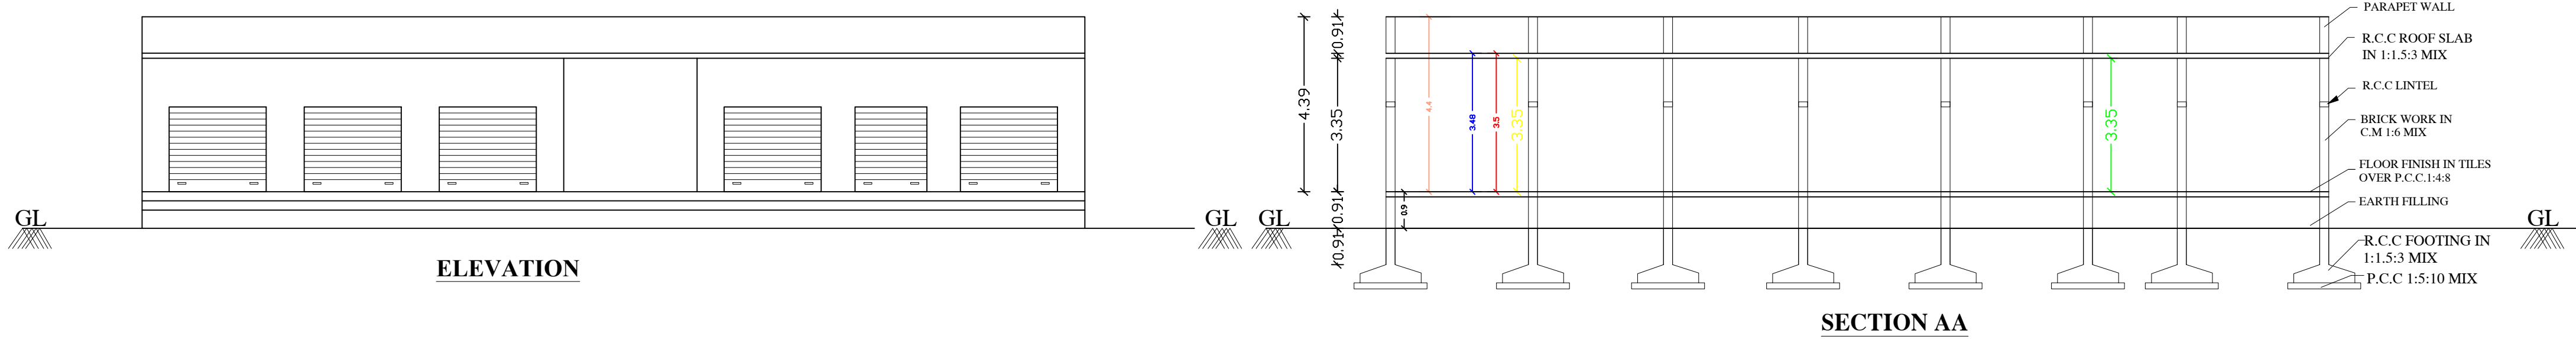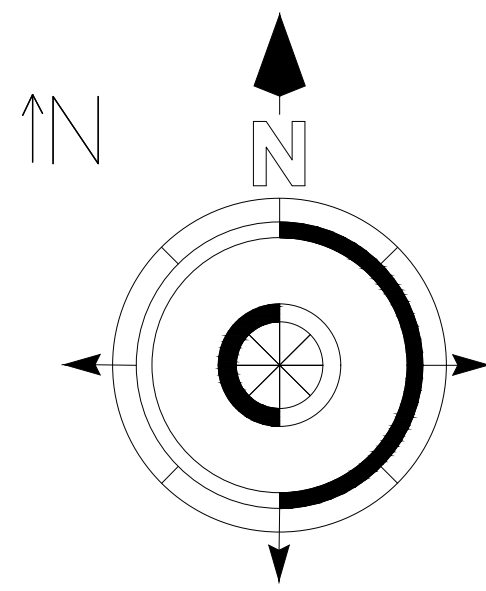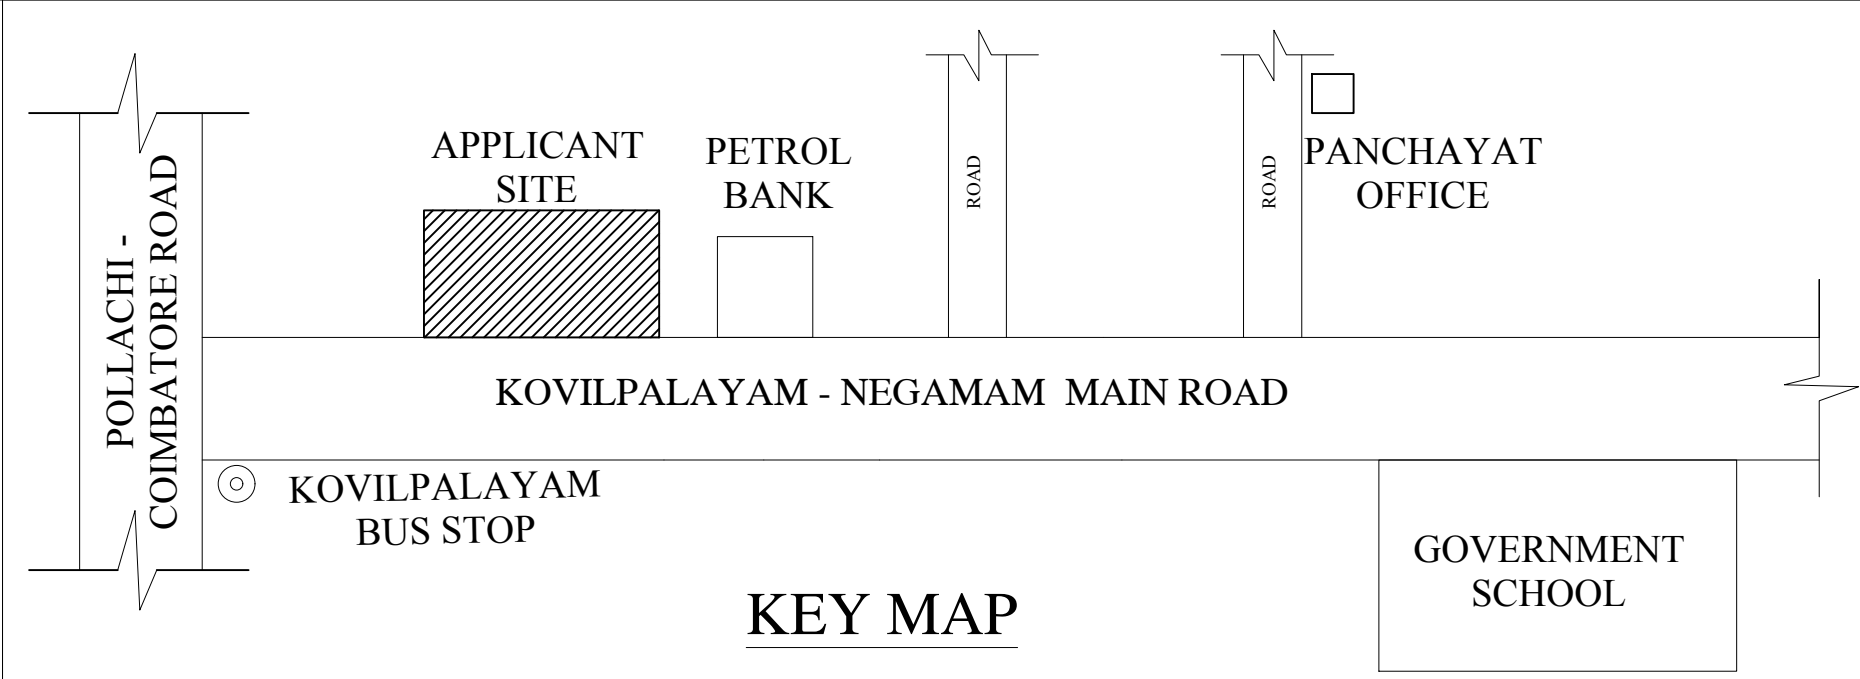

SITE PLAN (SCALE 1: 100)

AREA DETAILS

SQ.M

SQ.FEET

AREA OF THE SITE

1115.90

12011.45

PLINTH AREA

GROUND FLOOR BUILDING

24.99

268.99

FIRST FLOOR BUILDING

TOTAL

EXISTING PLINTH AREA

GROUND FLOOR BUILDING

131.99

1420.72

FIRST FLOOR BUILDING

TOTAL

PARKING

REQUIRED

CARS SPACE

2

TWO WHEELER SPACE

2

FSI

0.16

PLOT COVERAGE

11.76%

DETAILS OF JOINERIES

RS - ROLLING SHUTTER

2.43 X 2.13

RS1 - ROLLING SHUTTER1

4.57 X 2.13

D1 - DOOR1

0.76 X 2.13

V - VENTILATOR

0.91 X 0.76

W - WINDOW

1.22 X 1.22

COLOUR INDEX

SITE BOUNDARY

PRO.R.C.C ROOF G.F BUILDING

PRO.R.C.C ROOF F.F BUILDING

RAINWATER STORAGE PIT

ROAD

PLAN INFO

PATTA_NO=994
TALUK=KINATHUKKADAVU
DISTRICT=COIMBATORE
SURVEY_NO=265/2A1A & 265/1
PLOT_AREA_M2=1115.90
AS_PER_DOCUMENT=1115.90
AS_AT_SITE=176.09
FMB_DR_PLR=1115.90
JURISDICTION_TYPE=PANCHAYAT
SINGLE_FAMILY_BLDG=NO
LAND_USE_ZONE=COMMERCIAL
CRZ=NO
SECURITY_ZONE=NO
WHETHER_GOVT_DR_AIDED_SCHOOL=NO
ROAD_WIDTH=9.00
ROAD_LENGTH=100.0
AVG_PLOT_DEPTH=11.28
AVG_PLOT_WIDTH=20.85
RWH_DECLARED=YES
BUILDING_NEAR_ID_RIVER=NO
DSR_APPLICABLE=NO
DSR_SURRENDER_DR_BUYBACK=BUYBACK
PREMIUM_FSI_REQUIRED=NO
IS_APPROVED_LAYOUT=NO
AREA_TYPE=OTHERS
BUILDING_NEAR_MONUMENT=NO
BUILDING_NEAR_GOVT_BLDG=NO
PROVISION_FOR_GREEN_BUILDINGS_AND_SUSTAINABILITY=NO
FIRE_PROTECTION_AND_FIRE_SAFETY_REQUIREMENTS=NO
NDC_FOR_CONSTRUCTION_NEAR_MONUMENT=NO
BARRIER_FREE_ACCESS_FOR_PHYSICALLY_CHALLENGED_PEOPLE=NO
FIRE_PROTECTION_AND_FIRE_SAFETY_REQUIREMENTS=NO
NDC_FIRE_DEPT=NO
IS_SWIMMING_POOL_EXISTS=NO
IF_HERITAGE_TOWN_LESS_THAN_1KM_RADIUS=NO
BLOCK_L_B=SHOP_MEMBER_COUNT=2

APPROVAL AUTHORITY

K.R.Ponnarasi

APPLICANT:-

S. Sampath Kumar
Er. S. SAMPATH KUMAR, B.E., LBS.,
Reg. No : 076/LS/2020/00006
37, Muthu Layout, Pollachi.
Ph : 63814 67408

CIVIL ENGINEER/LBS :-



Eight ways to know a piece of land before you pay for it.

This report covers one part of the picture. These cover the rest, drawn from the same government records, for any property in Tamil Nadu.

LandLens One

Ask anything about a property and get an answer grounded in live government records, with the sources shown.

[/landlens/one](#)



Verify My Land

Every record check run on one property and returned as a single report.

[/landlens/verify-my-land](#)



Legal Opinion

An advocate's written opinion on the title, built on the records we pull for it.

[/landlens](#)



One Map

Every layer on one map: the parcel, its boundary, zoning, water bodies and what sits around it.

[/landlens/one/map](#)



PriceMap

What land actually changed hands for around this plot, taken from the registered deeds.

[/landlens/pricemap](#)



Build Scope

What you are allowed to build here: floor space, height, coverage and setbacks.

[/landlens/build-scope](#)



Property Tracker

Watch a property and hear about it when something new is registered against it.

[/landlens/property-tracker](#)



Deal Room

Run the transaction in one place: documents, stamping, signatures and the parties.

[/landlens/deal-room](#)



Twenty-four checks you can run yourself, at no cost.

Records and verification

The registers themselves, read for you.

Encumbrance Certificate

Patta and Chitta

Field Measurement Sketch

EC Analyzer

Bank charge check

Court case search

Seller background check

Approval check by survey

Value and duty

What it is worth and what it costs to register.

Guideline value by street

Guideline value by survey

Stamp duty and registration fees

Capital gains

Floor space index

Area unit converter

Zoning and land use

What the plan says can happen on this land.

Land use zone finder

CMDA land use check

Coastal regulation zone

Master plan check

Water bodies finder

Airport height clearance

Registers and directories

Who holds it, and which office keeps the record.

Find your registering office

Temple property check

Waqf property check

RERA register



Every free tool
/tools



Services we run
for you
/services



The LandLens
suite
/landlens/one



Every claim in this document traces back to a government record.

Legal opinions, due diligence and title verification

Building plan, layout and sub-division approvals

Completion and occupancy certificates, regularisation

Escrow, negotiation and NRI property management

Land survey, soil testing, architecture and construction

Verified RealEstate
3/350/2 Mettukuppam,
OMR Thoraipakkam,
Chennai 600 097, India
hello@verified.realestate
+91 9996 12 9996

Prepared from the registers named on the page each finding sits on. Where a register could not be read, this document says so in its place rather than leaving the gap to be read as a clean result.

