



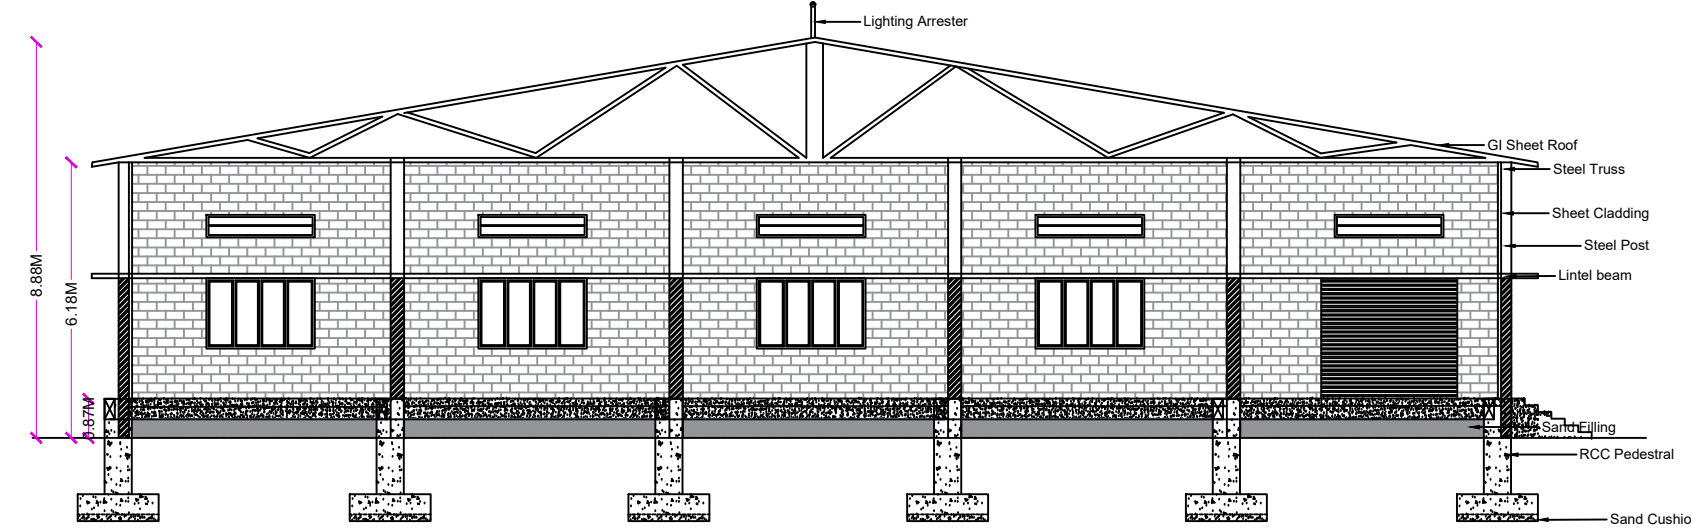

EASTERN SIDE ELEVATION




SECTION "AA"

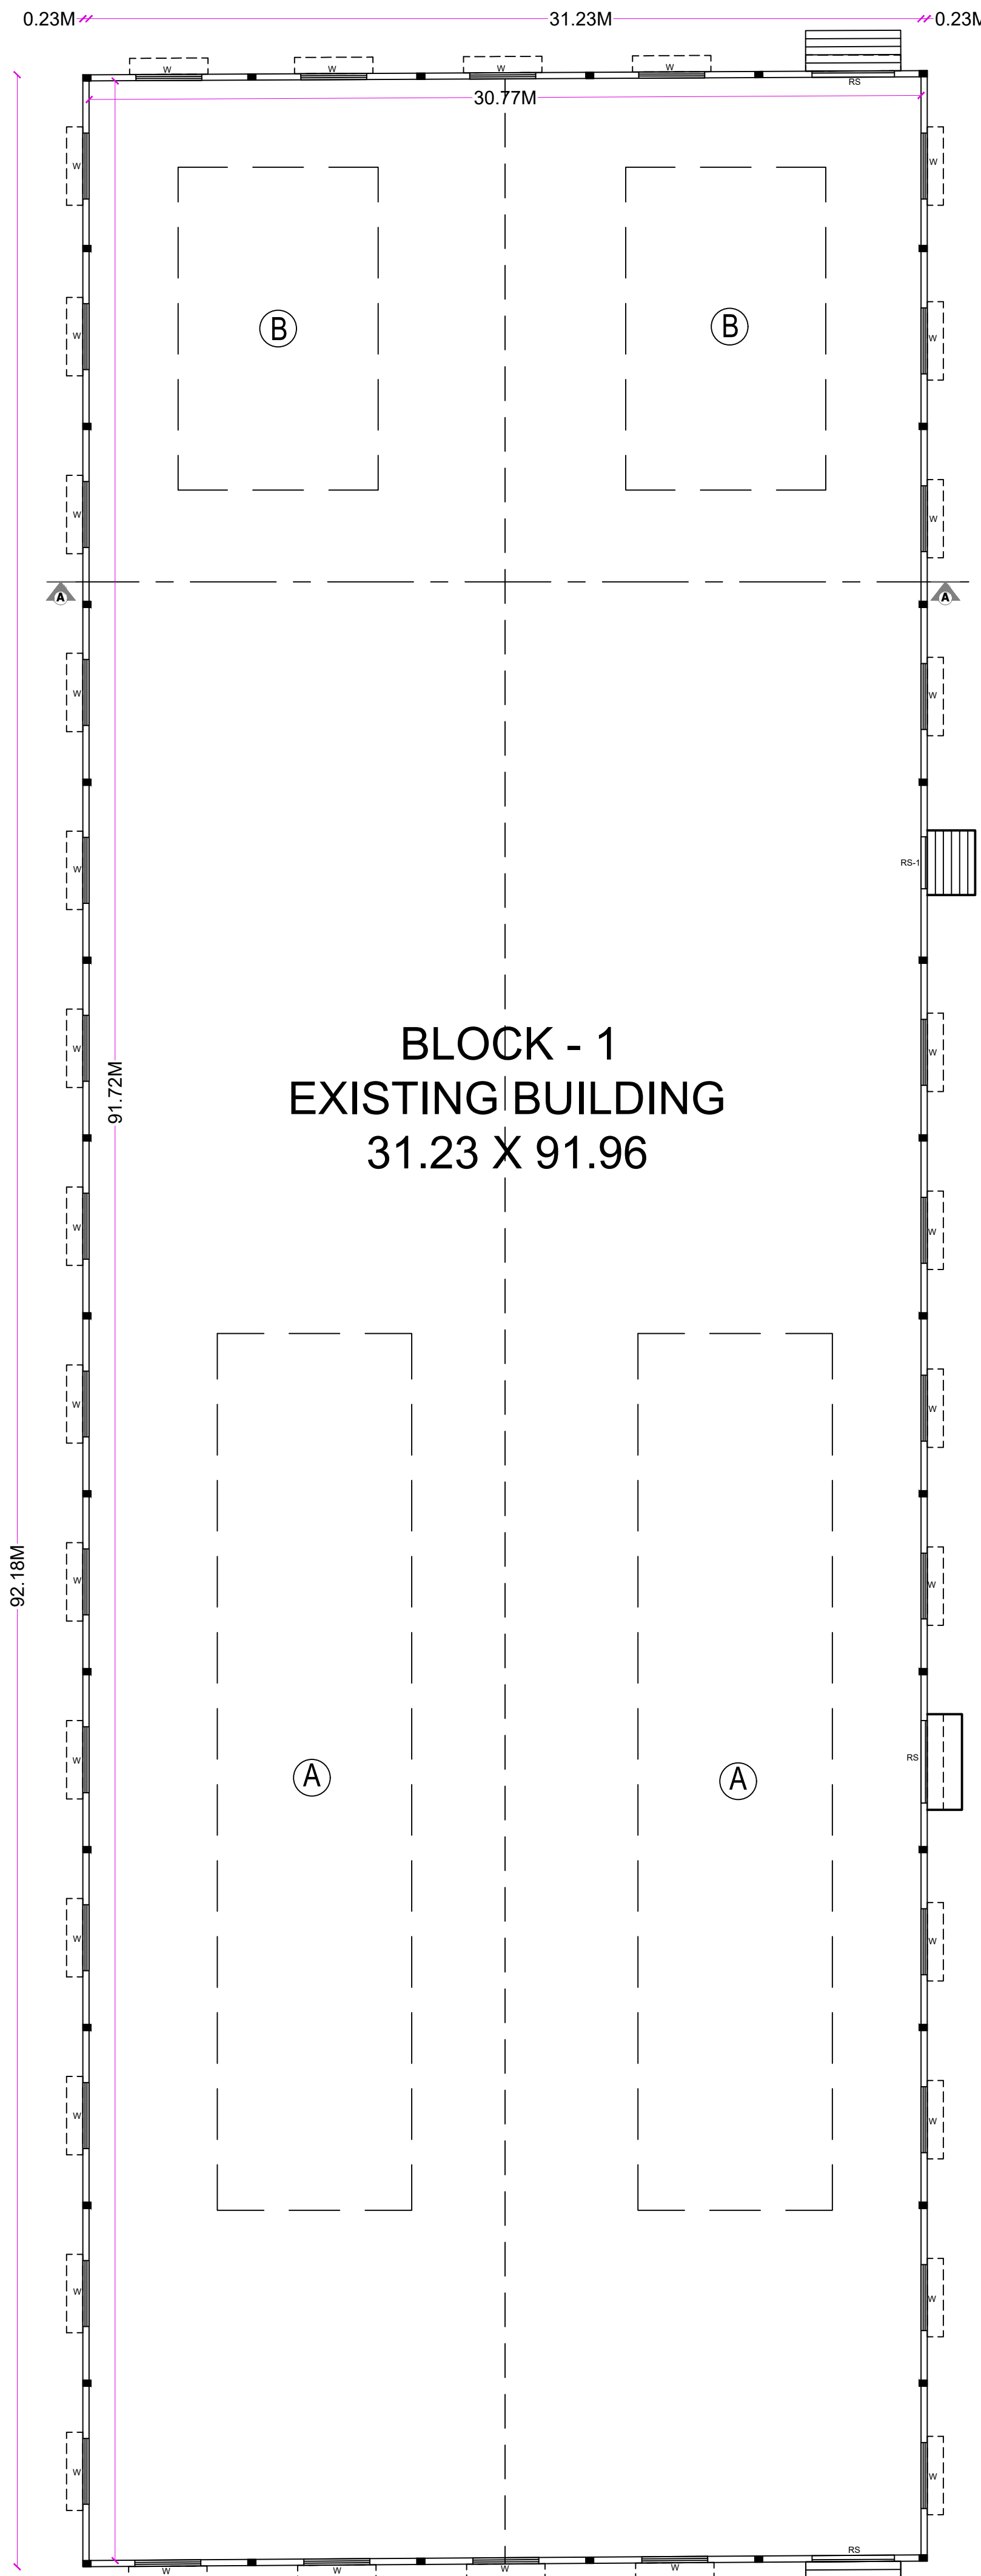


BLOCK - 1
EXISTING BUILDING
31.23 X 91.96


BLOCK - 1
GROUND FLOOR

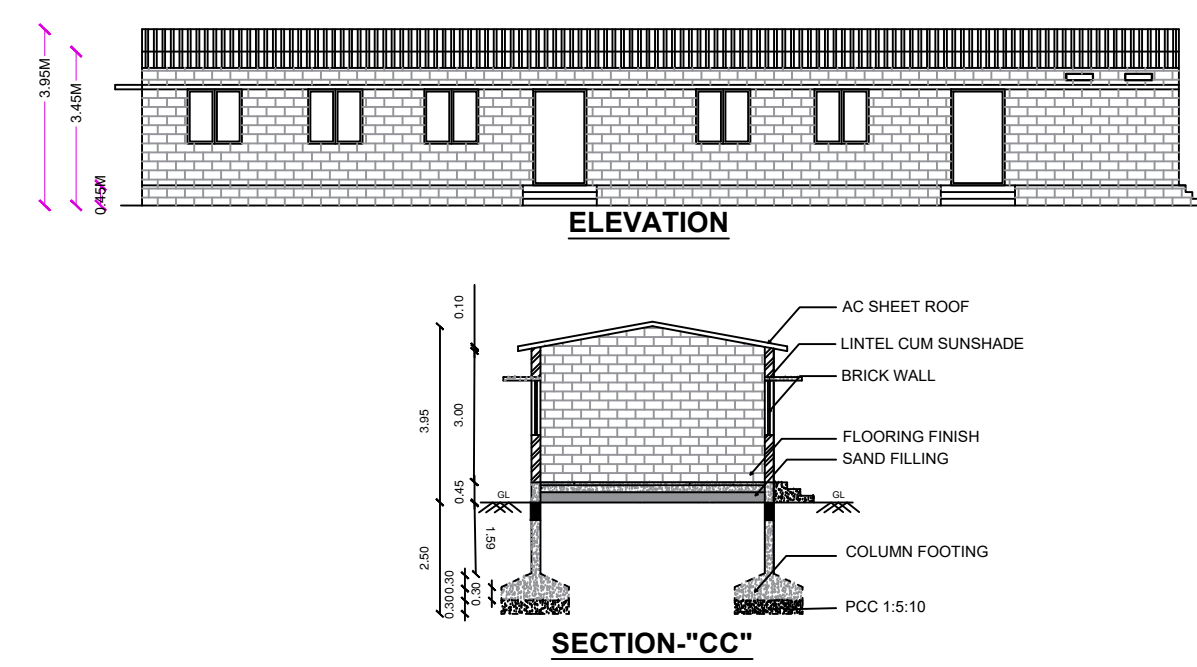


BLOCK - 3
GROUND FLOOR

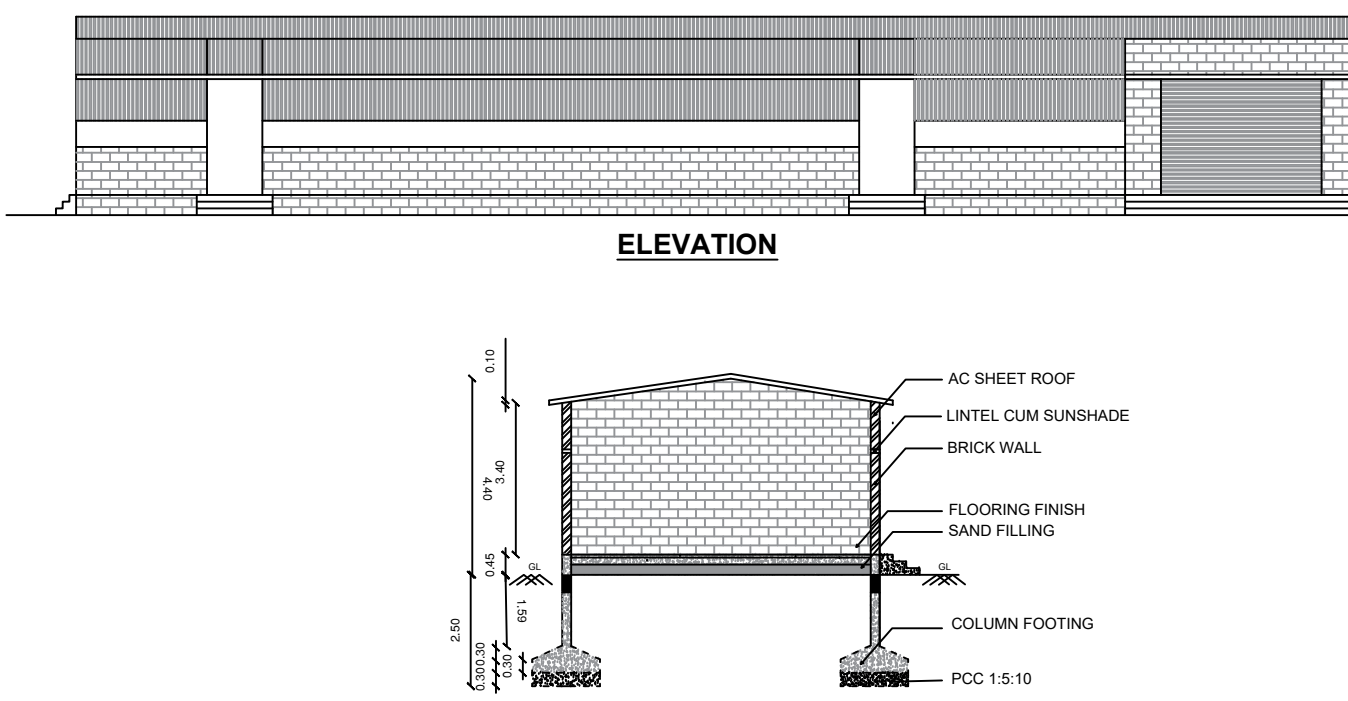


BLOCK - 4
GROUND FLOOR PLAN

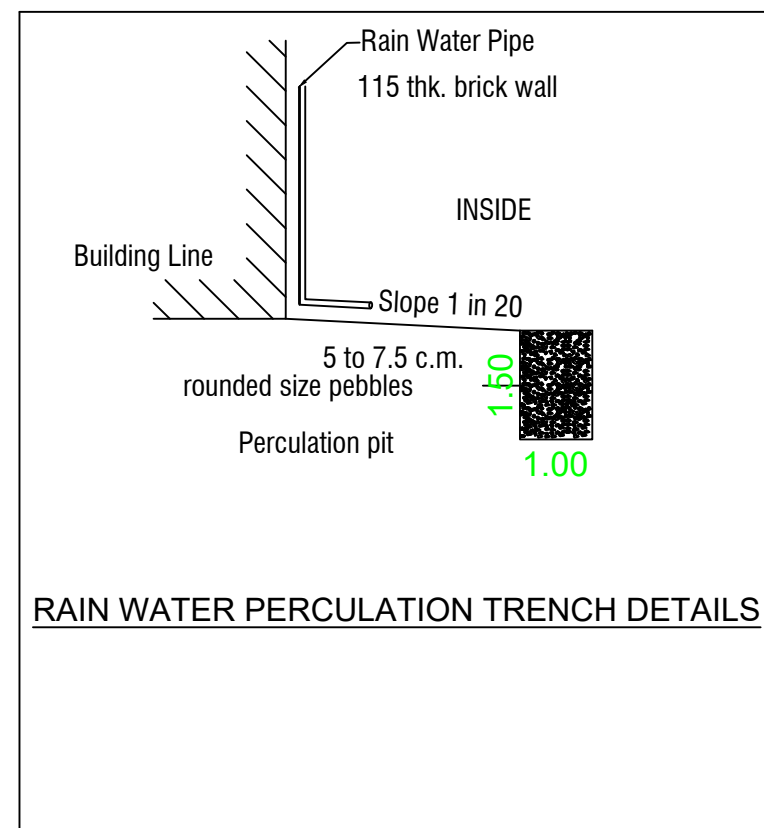

RAIN WATER PERCOLATION TRENCH DETAILS

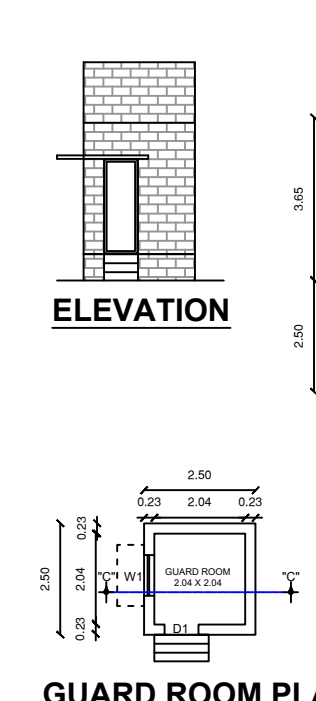


GUARD ROOM PLAN

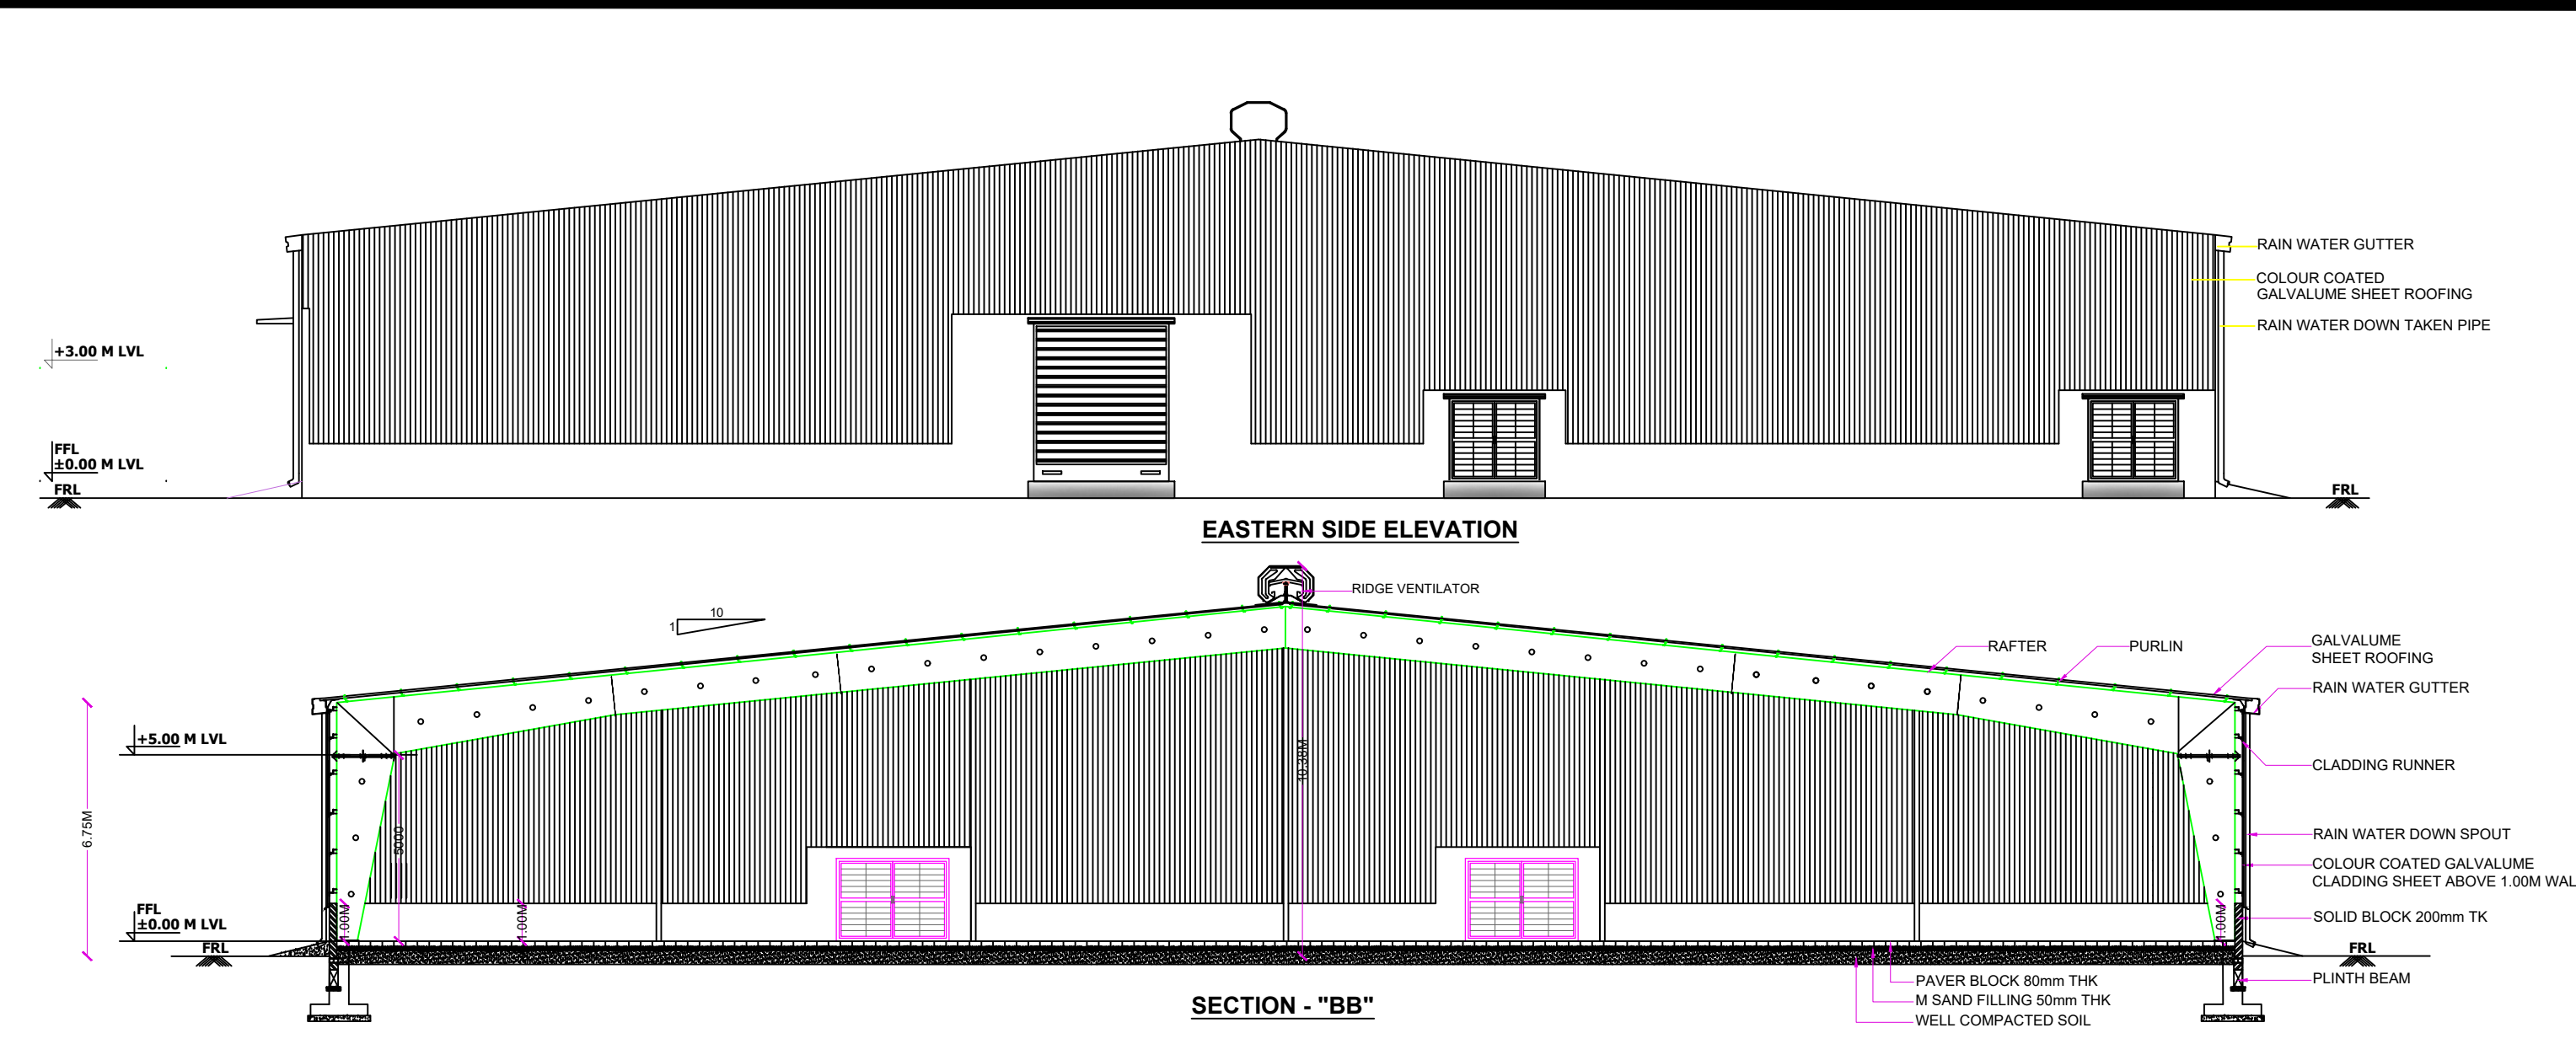


EASTERN SIDE ELEVATION


SECTION "BB"

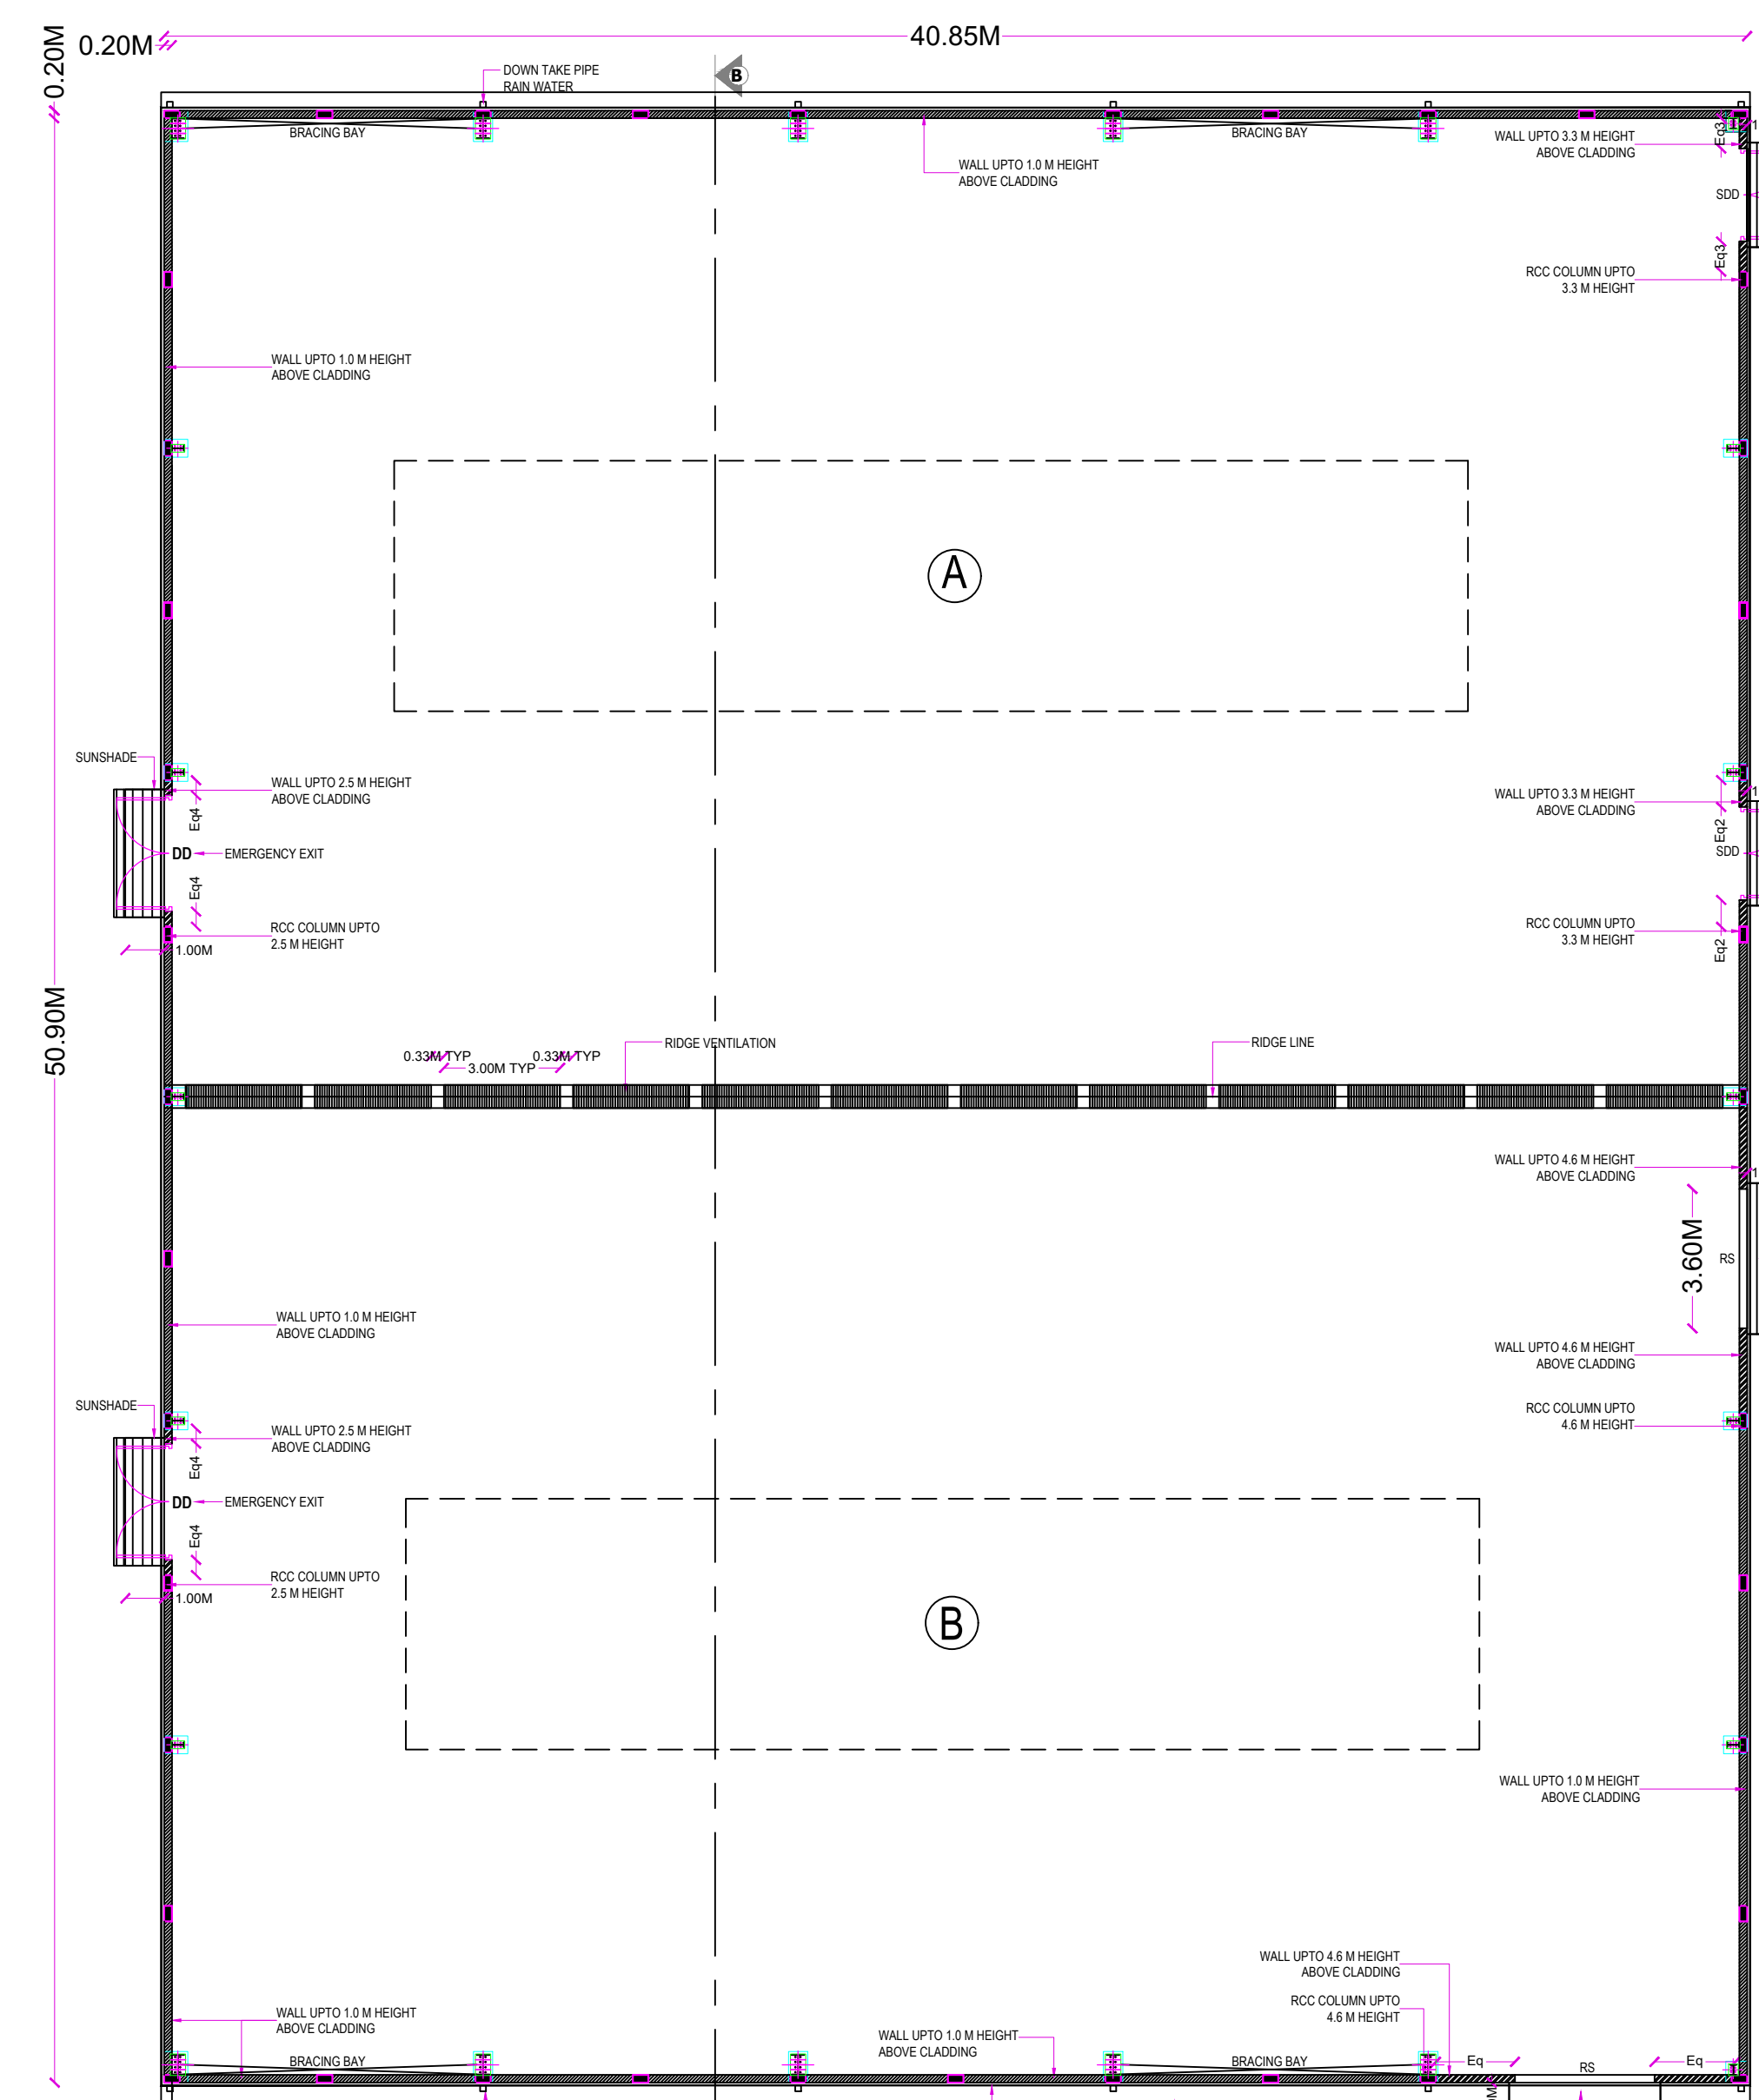


BLOCK - 2
GROUND FLOOR

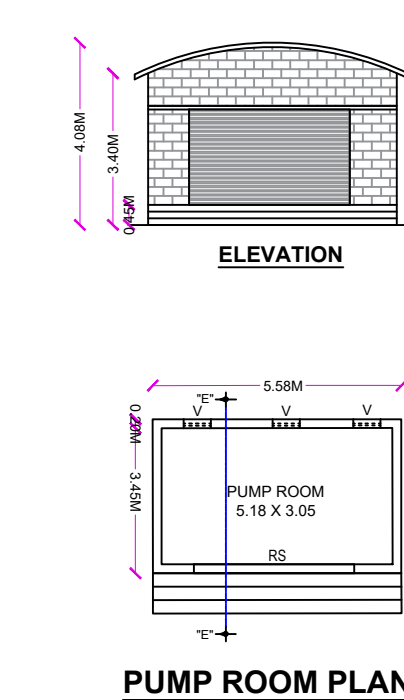

PUMP ROOM PLAN

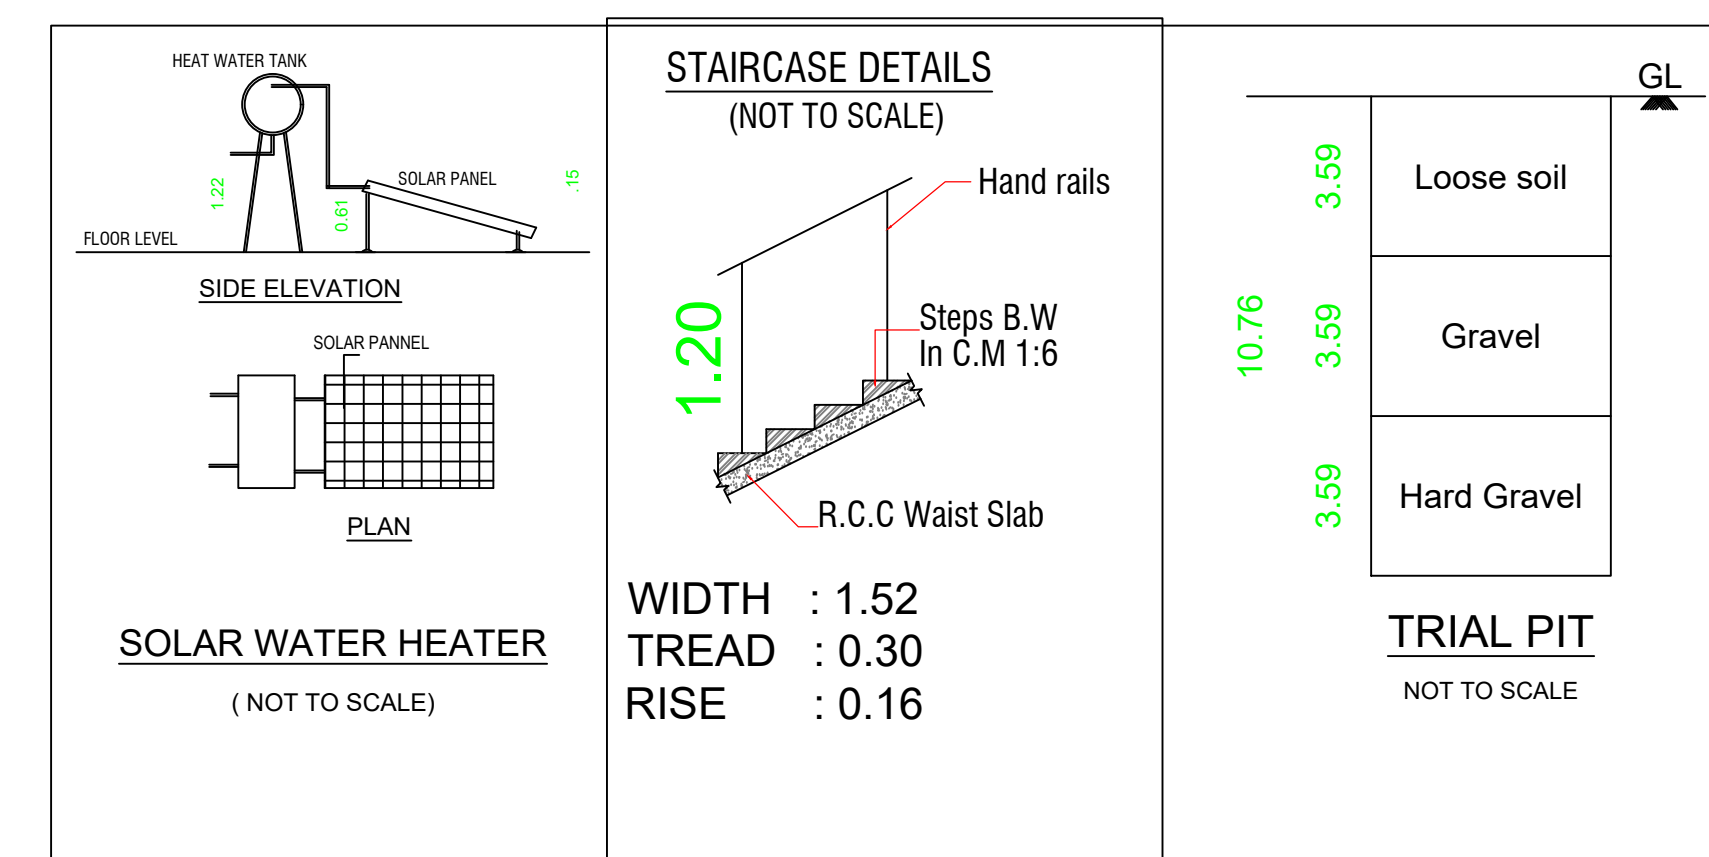

FIRE EXTINGUISHER : FE
EMERGENCY ALARM : EA

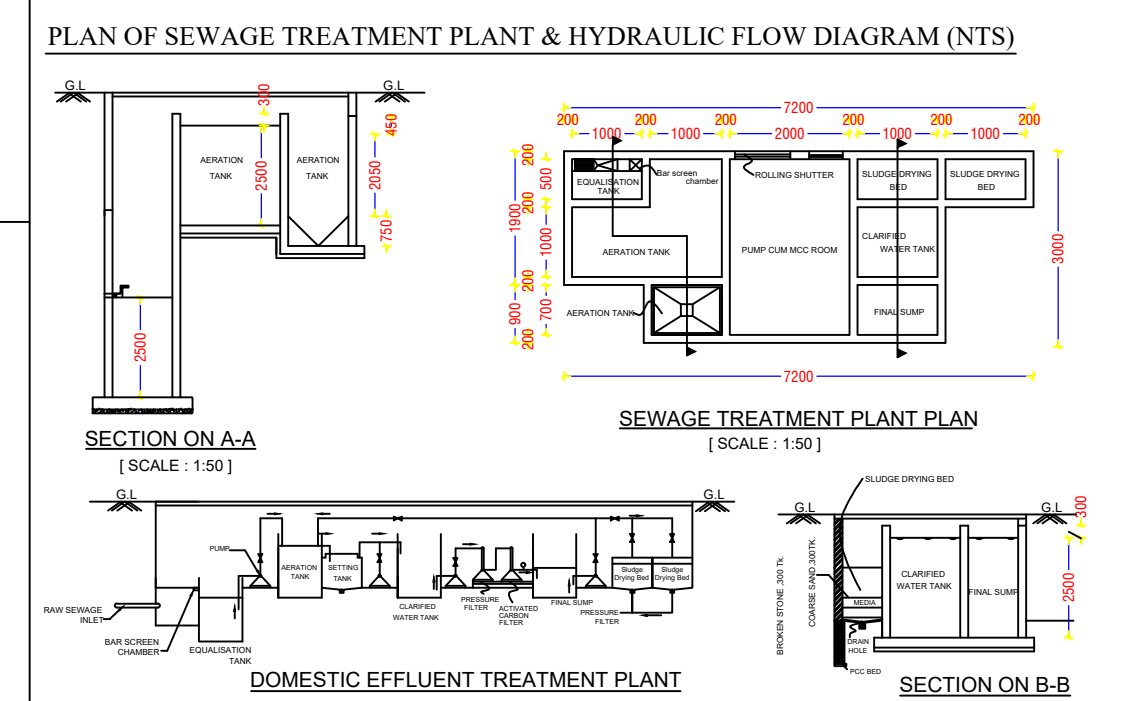

PLAN OF SEWAGE TREATMENT PLANT & HYDRAULIC FLOW DIAGRAM (NTS)

SHEET NO: 1/2

SCALE - 1:100

PLAN SHOWING THE EXISTING AND PROPOSED CONSTRUCTION OF G.I SHEET AND A.C SHEET ROOF BUILDING (TEXTILE INDUSTRY) IN S.F.NO:186/3 DEVANAMPALAYAM VILLAGE, KINATHUKADAVU TALUK, COIMBATORE DISTRICT.

PROPOSED AREA DETAILS

AREA OF THE SITE IN DOCUMENT = 12700.00 SQ.M

AREA OF THE SITE IN PATTI = 12700.00 SQ.M

AREA OF THE SITE AS PER SITE (A to D) = 13055.86 SQ.M

OSR AREA(1 to 4) = 1331.16 SQ.M

PARTICULARS

FSI AREA IN Sq.Mt

NON FSI AREA IN Sq.Mt

TOTAL BUILDUP AREA IN Sq.Mt

EXISTING BUILDING

(BLOCK -1) GROUND FLOOR

2871.91

-

2871.91

(BLOCK -3) GROUND FLOOR

126.24

-

126.24

(BLOCK -4) GROUND FLOOR

204.91

-

204.91

PUMP ROOM

19.25

-

19.25

TOTAL EXISTING AREA

3222.31

-

3222.31

PROPOSED BUILDING

(BLOCK -2) GROUND FLOOR

2079.26

-

2079.26

GUARD ROOM

-

6.25

6.25

TOTAL PROPOSED AREA

2079.26

6.25

2085.51

GRAND TOTAL (EXISTING AND PROPOSED) AREA

5301.57

6.25

5307.82

FLOOR SPACE INDEX

5301.57 / 12700.00 = 0.42

NOTES

1.ALL DIMENSIONS ARE IN METER.

2.ALL ROUND COMPOUND WALL PROVIDED.

3.LIGHTNING CONDUCTOR PROVIDED IN THE ROOF.

4.RAINWATER PERCOLATION PITS PROVIDED ALL ROUND SITE.

5.FIRE DETECTING AND EMERGENCY ALARM PROVIDED.

PARKING DETAILS

REQUIRE

PROVIDED

EXISTING AND PROPOSED BUILDING PARKING REQUIREMENT

CYCLE PARKING

5301.57/75 = 71 NOS

80 NOS

TWO WHEELER PARKING

5301.57/75 = 71 NOS

80 NOS

CAR PARKING

0

2 NOS

LORRY PARKING

5301.57/750 = 7 NOS

8 NOS

PH PARKING - 71 X 10% - 7.1 = 9 NOS

BUILDING HEIGHT - 6.75 M

WALL THICKNESS - 0.20M

COLOUR INDEX

SITE BOUNDARY

PROPOSED BUILDING

EXISTING BUILDING

EXISTING ROAD

PROPOSED DRIVEWAY

JOINERY DETAILS:

SYM

JOINERY DETAILS

SIZE IN METER

RS

ROLLING SHUTTER

3.60 X 4.20

RS-1

ROLLING SHUTTER

2.50 X 2.44

SND

DOOR

2.40 X 2.13

D

DOOR

1.22 X 2.13

D1

DOOR

0.76 X 2.13

W1

WINDOW

1.20 X 2.44

W

WINDOW

2.44 X 2.44

V

VENTILATOR

0.91 X 0.91

EF

EXHAUST FANS

0.91 X 0.91

TRIMULAI TEXTILES.

R.N. KRISHNAKUMAR, March, 2021/5/7/2021

Coimbatore District/CE/07/2025

GK ASSOCIATES

No.803, 100 Feet Road, Gandhipuram, Coimbatore - 641 012.

Ph : 0422-4220046, Mob: 95442-11111

Reg.Engineer

R.N. KRISHNAKUMAR, March, 2021/5/7/2021

Coimbatore District/CE/07/2025

GK ASSOCIATES

No.803, 100 Feet Road, Gandhipuram, Coimbatore - 641 012.

Ph : 0422-4220046, Mob: 95442-11111

Con.Engineer

R. Prakash, M.E. (Structural)

Coimbatore District/CE/07/2025

GK ASSOCIATES

No.803, 100 Feet Road, Gandhipuram, Coimbatore - 641 012.

Ph : 0422-4220046, Mob: 95442-11111

Reg.Stru.Engineer

E.V. SANTHOSH KUMAR, R.E.


Coimbatore District/CE/07/2025

GK ASSOCIATES

No.803, 100 Feet Road, Gandhipuram, Coimbatore - 641 012.

Ph : 0422-4220046, Mob: 95442-11111

Reg.Engineer

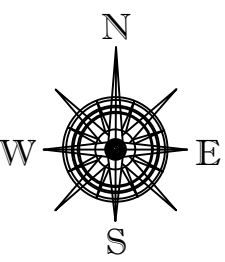

SITE PLAN SHOWING THE EXISTING AND PROPOSED CONSTRUCTION OF G.I SHEET AND A.C SHEET ROOF BUILDING (TEXTILE INDUSTRY) IN S.F.NO:186/3,DEVANAMPALAYAM VILLAGE,KINATHUKADAVU TALUK,COIMBATORE DISTRICT.

PROPOSED AREA DETAILS			
AREA OF THE SITE IN DOCUMENT = 12700.00 SQ.M			
AREA OF THE SITE IN PATTA = 12700.00 SQ.M			
AREA OF THE SITE AS PER SITE (A to D) = 13055.86 SQ.M			
OSR AREA(1 to 4) = 1331.16 SQ.M			

PARTICULARS	FSI AREA IN Sq.Mt	NON FSI AREA IN Sq.Mt	TOTAL BUILDUP AREA IN Sq.Mt
EXISTING BUILDING			
(BLOCK -1) GROUND FLOOR	2871.91	-	2871.91
(BLOCK -3) GROUND FLOOR	126.24	-	126.24
(BLOCK -4) GROUND FLOOR	204.91	-	204.91
PUMP ROOM	19.25	-	19.25
TOTAL EXISTING AREA	3222.31	-	3222.31

PROPOSED BUILDING			
(BLOCK -2) GROUND FLOOR	2079.26	-	2079.26
GUARD ROOM	-	6.25	6.25
TOTAL PROPOSED AREA	2079.26	6.25	2085.51
GRAND TOTAL (EXISTING AND PROPOSED) AREA	5301.57	6.25	5307.82

FLOOR SPACE INDEX	5301.57 / 12700.00 = 0.42
-------------------	---------------------------

- NOTES
- 1.ALL DIMENSIONS ARE IN METER.
 - 2.ALL ROUND COMPOUND WALL PROVIDED.
 - 3.LIGHTNING CONDUCTOR PROVIDED IN THE ROOF.
 - 4.RAINWATER PERCOLATION PITS PROVIDED ALL ROUND SITE.
 - 5.FIRE DETECTING AND EMERGENCY ALARAM PROVIDED.

PARKING DETAILS	REQUIRD	PROVIDED
-----------------	---------	----------

EXISTING AND PROPOSED BUILDING PARKING REQUIREMENT		
CYCLE PARKING	5301.57/75 = 71 NOS	80 NOS
TWO WHEELER PARKING	5301.57/75 = 71 NOS	80 NOS
CAR PARKING	0	2 NOS
LORRY PARKING	5301.57/750 = 7 NOS	8 NOS

PH PARKING - 71 X 10% - 7.1 = 9 NOS	
BUILDING HEIGHT - 6.75 M	
WALL THICKNESS - 0.20M	
COLOUR INDEX	
SITE BOUNDARY	
PROPOSED BUILDING	
EXISTING BUILDING	
EXISTING ROAD	
PROPOSED DRIVEWAY	

TIRUMALAI TEXTILES.

C. Minn

Applicant

R.N. KRISHNAKUMAR, M.Arch.
04/2015/73087
Coimbatore District/CE/07/2025
OK ASSOCIATES
No.603, 100 Feet Road, Gandhipuram,
Coimbatore - 641 012.
Ph : 0422-4220046, Mob: 99442-11111

Reg.Engineer

R.N. KRISHNAKUMAR, M.Arch.
04/2015/73087
Coimbatore District/CE/07/2025
OK ASSOCIATES
No.603, 100 Feet Road, Gandhipuram,
Coimbatore - 641 012.
Ph : 0422-4220046, Mob: 99442-11111



Con Engineer

R. Prakash, M.E. (Structural)
Coimbatore District/CE/07/2025
OK ASSOCIATES
No.603, 100 Feet Road, Gandhipuram,
Coimbatore - 641 012.
Ph : 0422-4220046, Mob: 97503-40046


Reg.Stru.Engineer

E. V. SANTHOSH KUMAR, B.E.
CDTP - REGISTERED ENGINEER.
REG. No: RE-III / 05 / 2021 / CDTP
COIMBATORE
Mob: 8838290796, 7598199885

Reg.Engineer

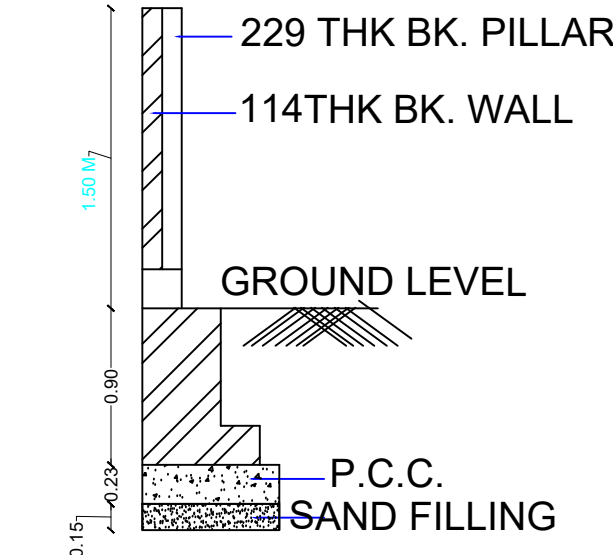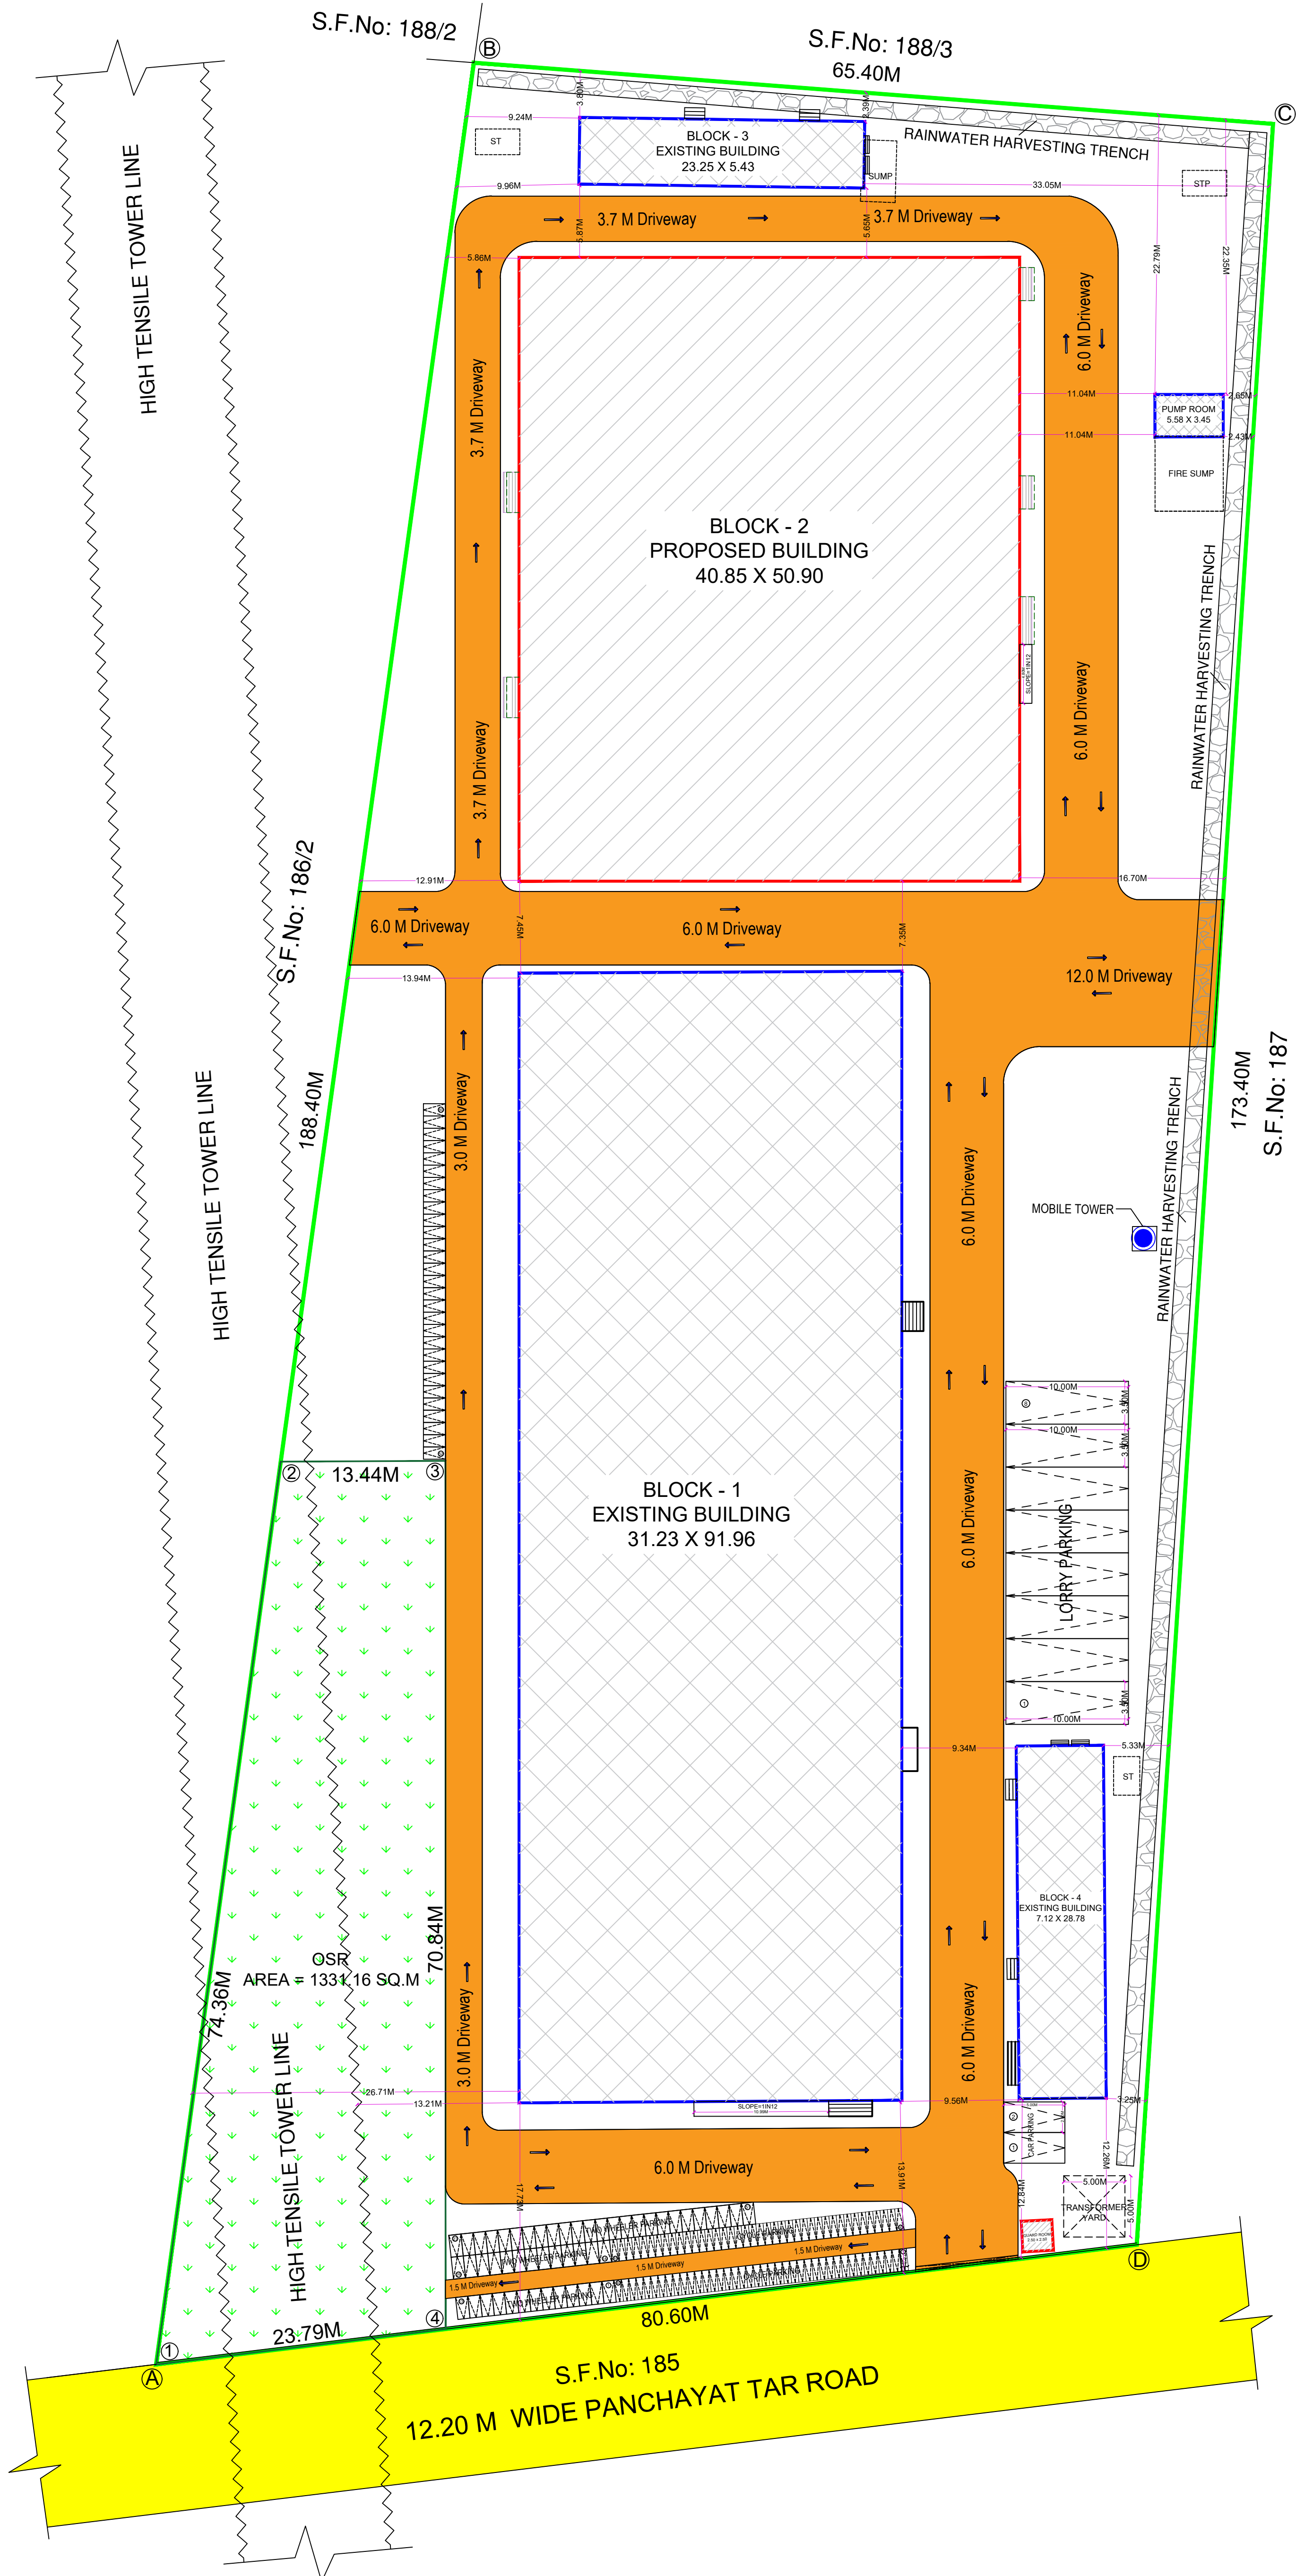

SECTION OF GATE
NOT TO SCALE

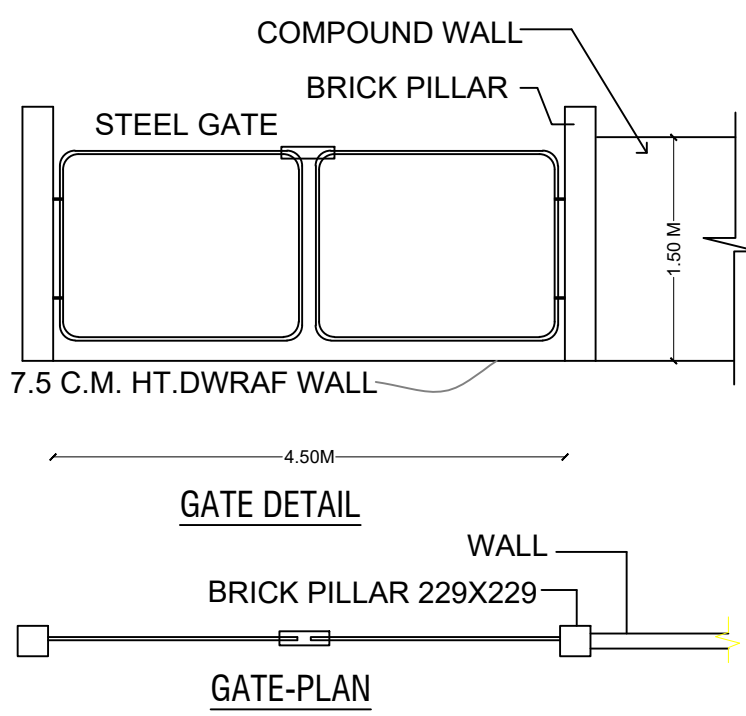


SOLAR WATER TANK
OF
30 LTRS CAPACITY

SOLAR PANNEL
BOARD
OF SIZE 3'6" X
5'0"

SOLAR WATER HEATING
SYSTEM DETAILS

ALL MEASUREMENTS ARE IN
FEET GIVEN IN THE BRACKETS

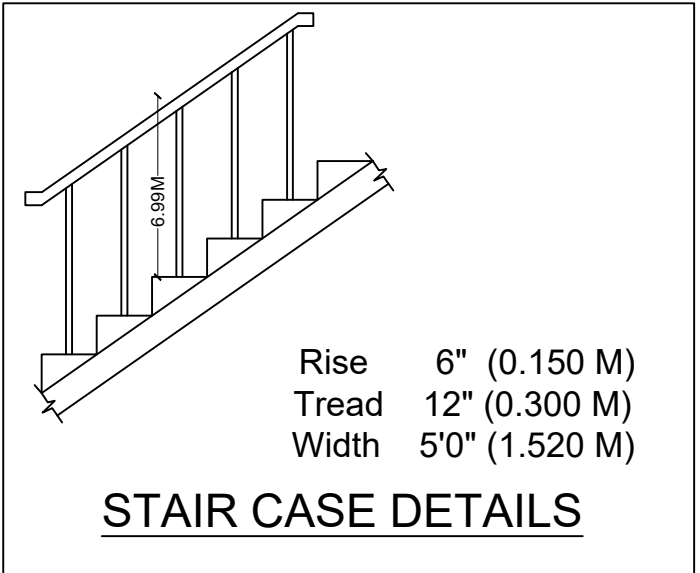

SYM	JOINERY DETAILS	SIZE IN METER
RS	ROLLING SHUTTER	3.60 X 4.20
RS-1	ROLLING SHUTTER	2.00 X 2.44
SSD	DOOR	2.40 X 2.13
D	DOOR	1.22 X 2.13
D1	DOOR	0.76 X 2.13
W1	WINDOW	1.20 X 2.44
W	WINDOW	2.44 X 2.44
V	VENTILATOR	0.91 X 0.61
EF	EXHAUST FANS	0.91 X 0.91

