
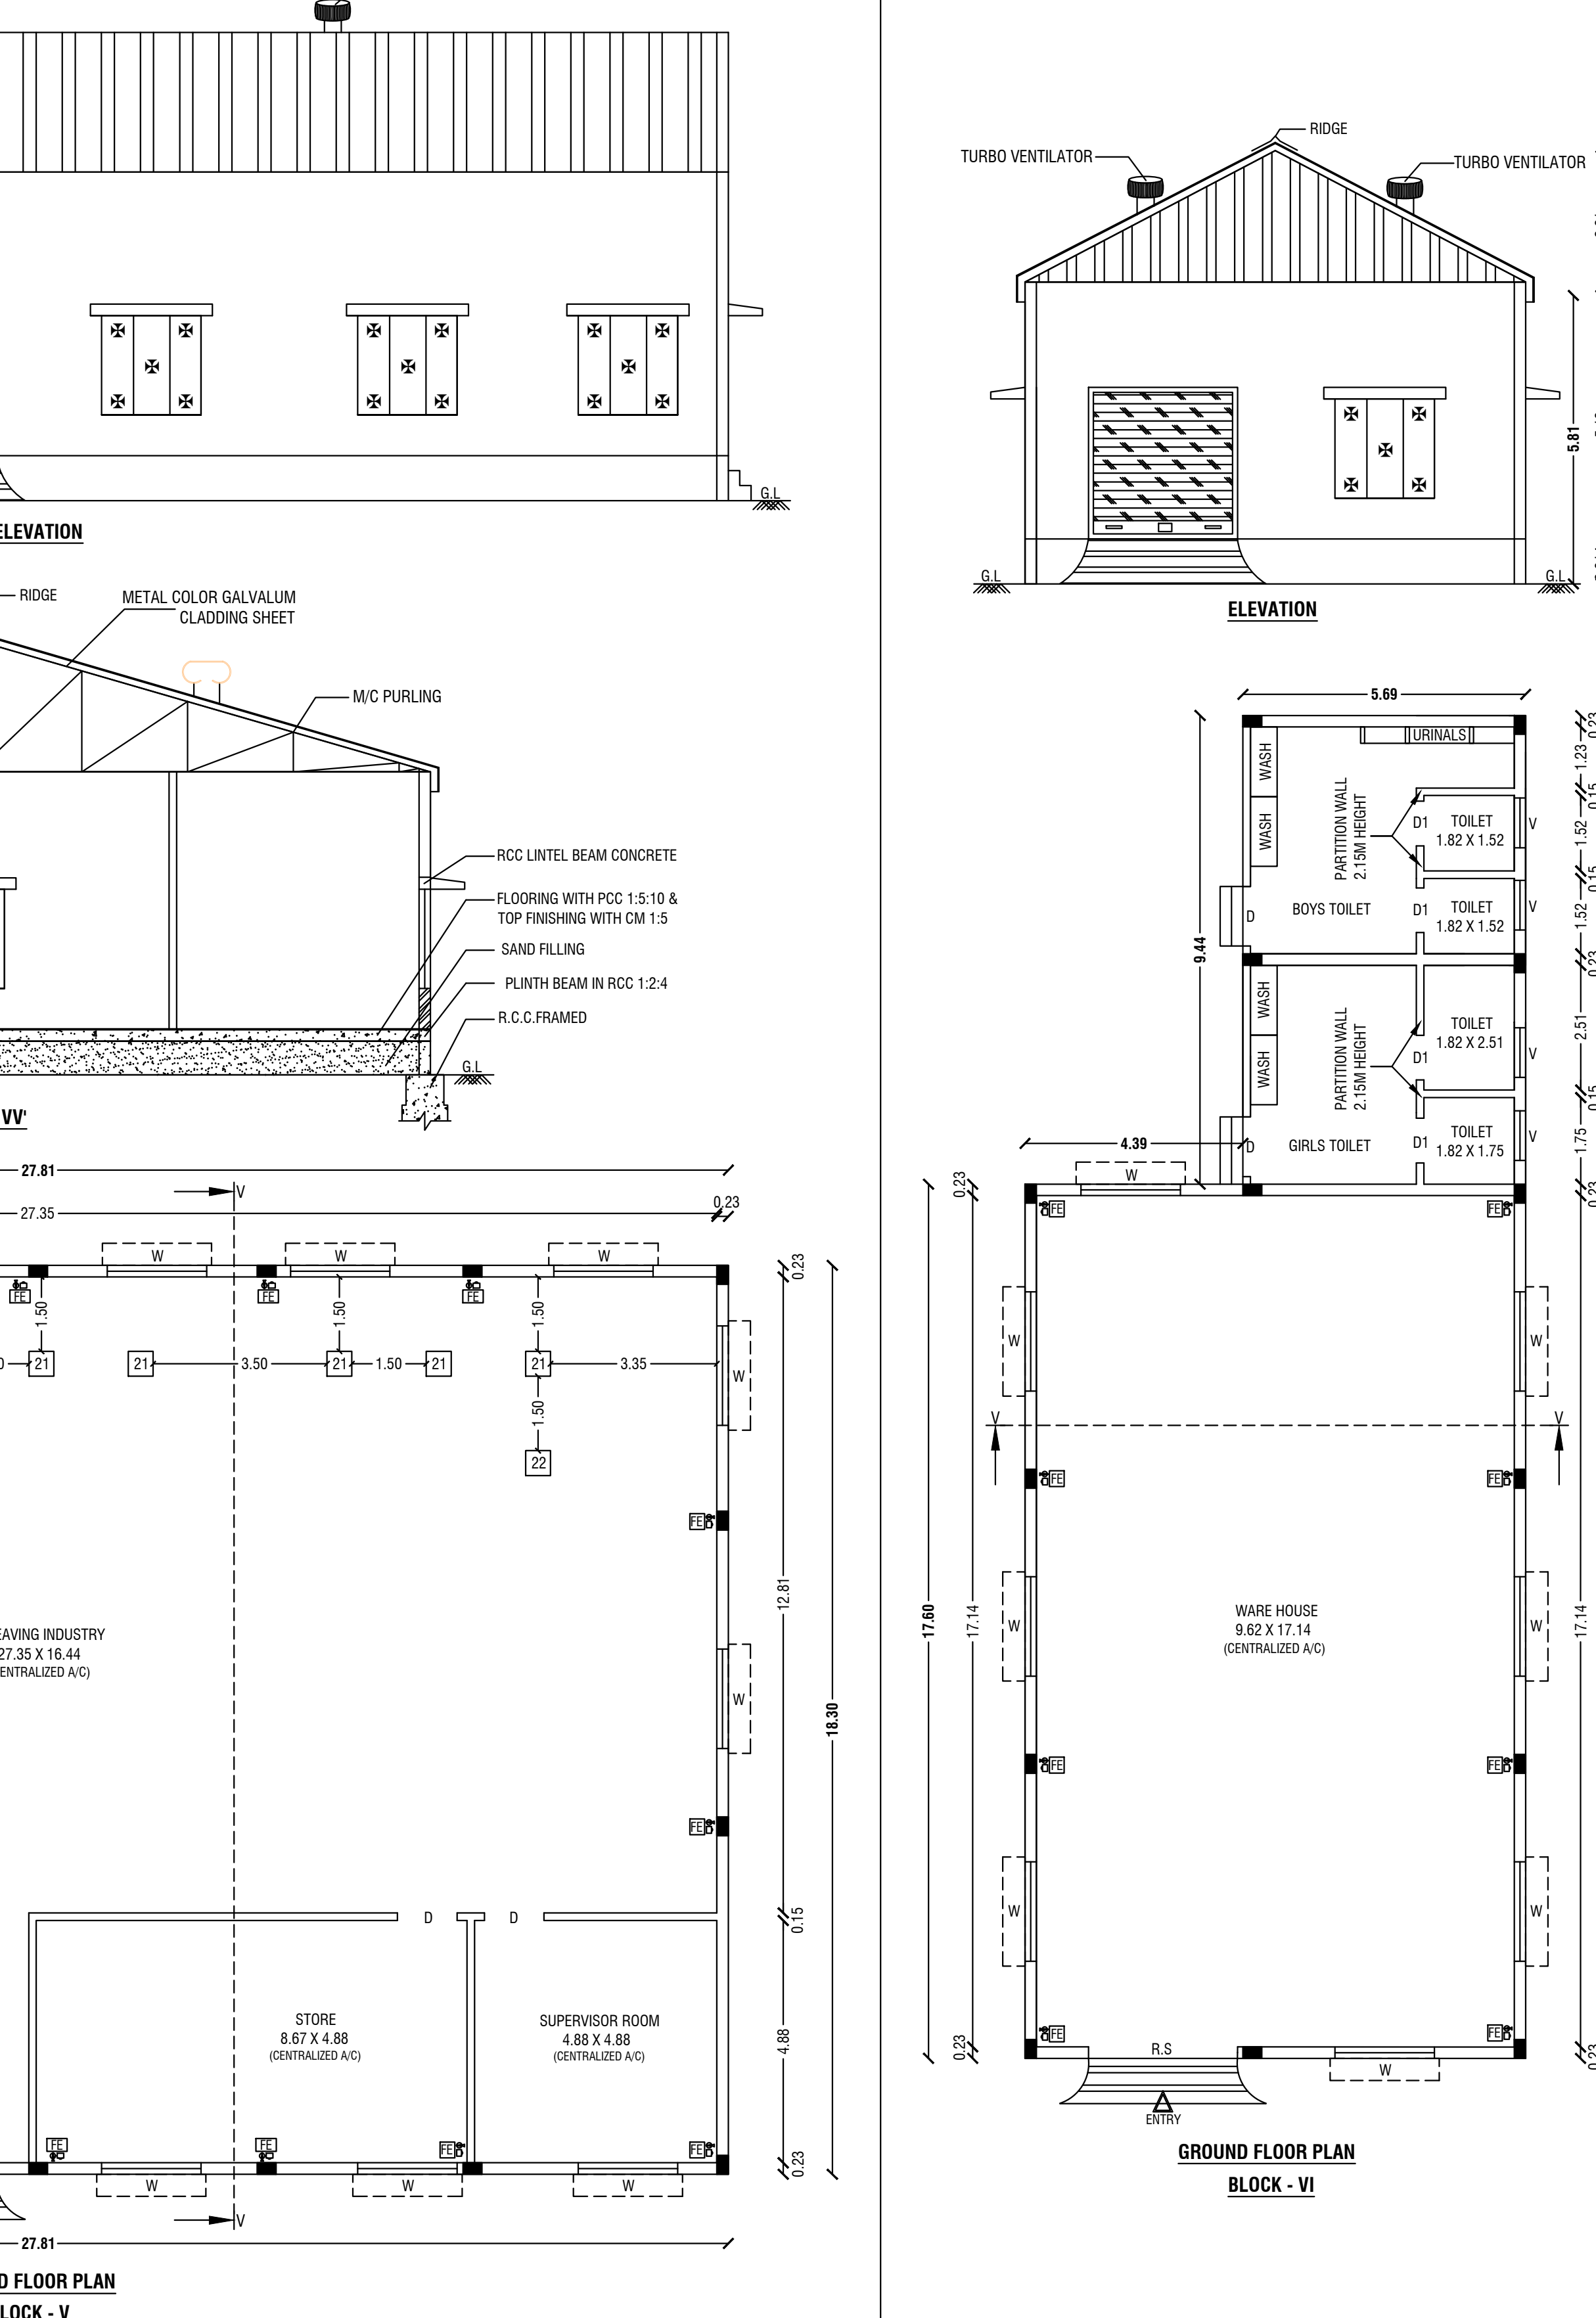
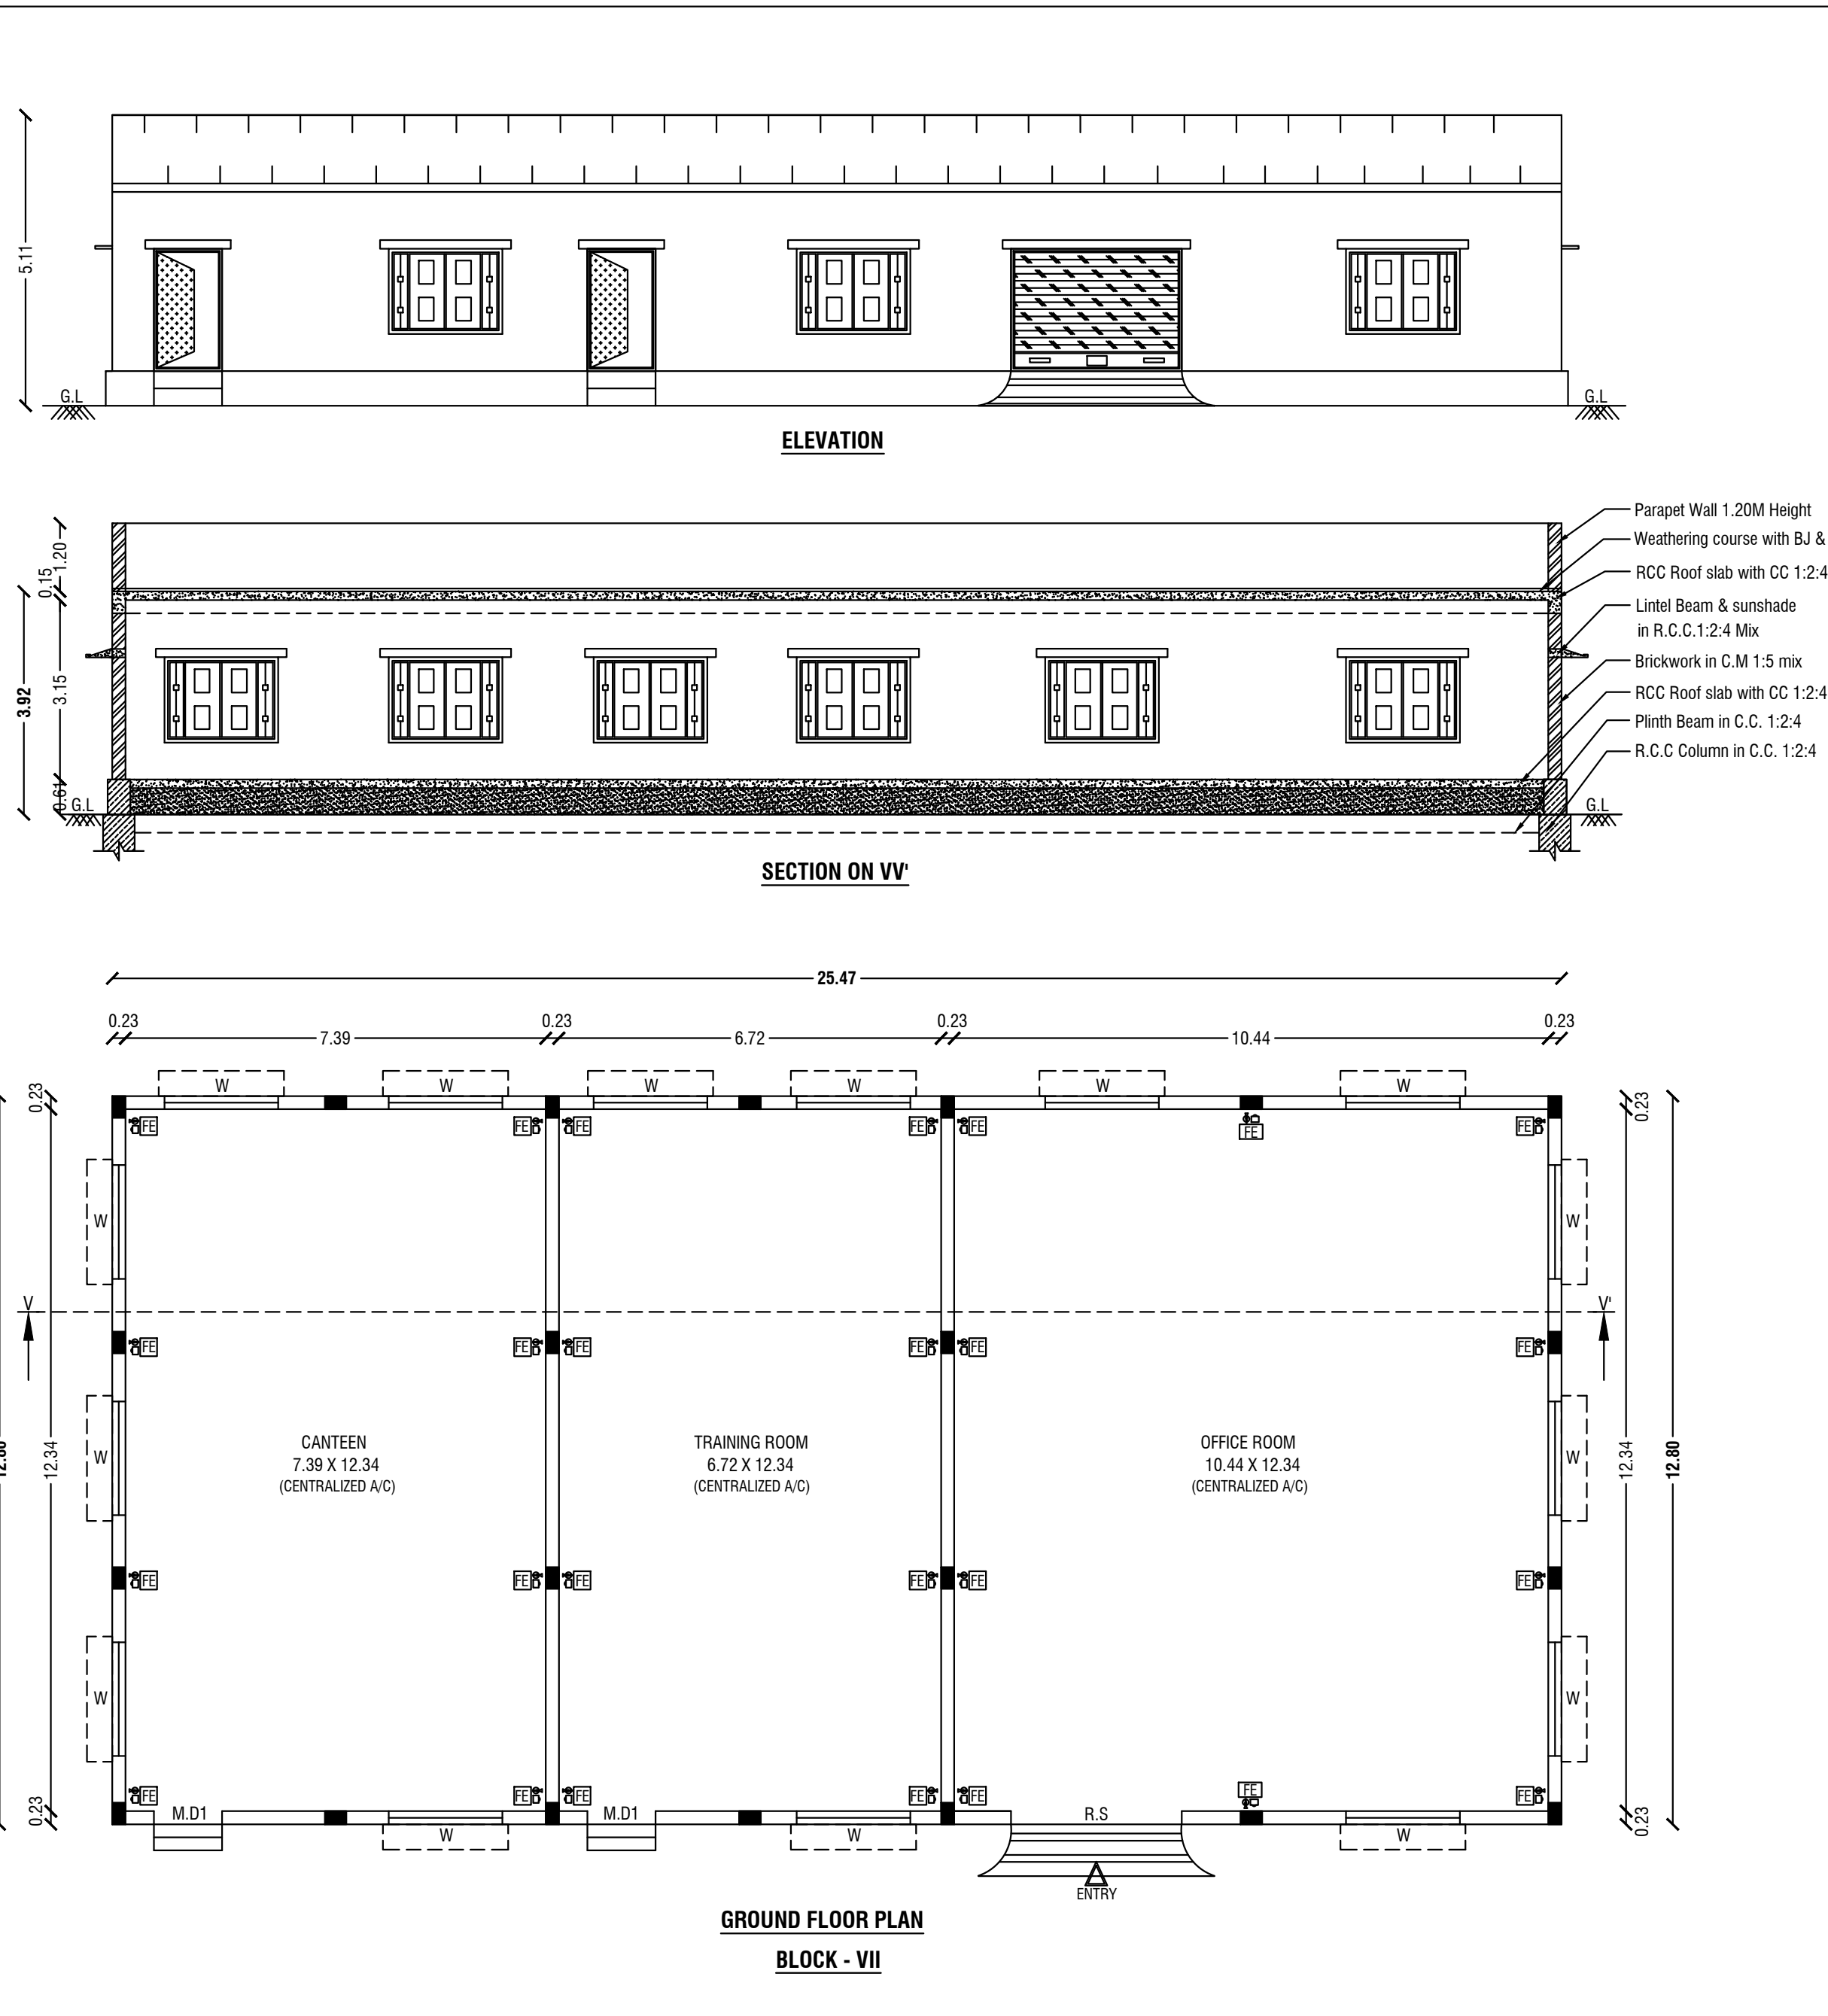
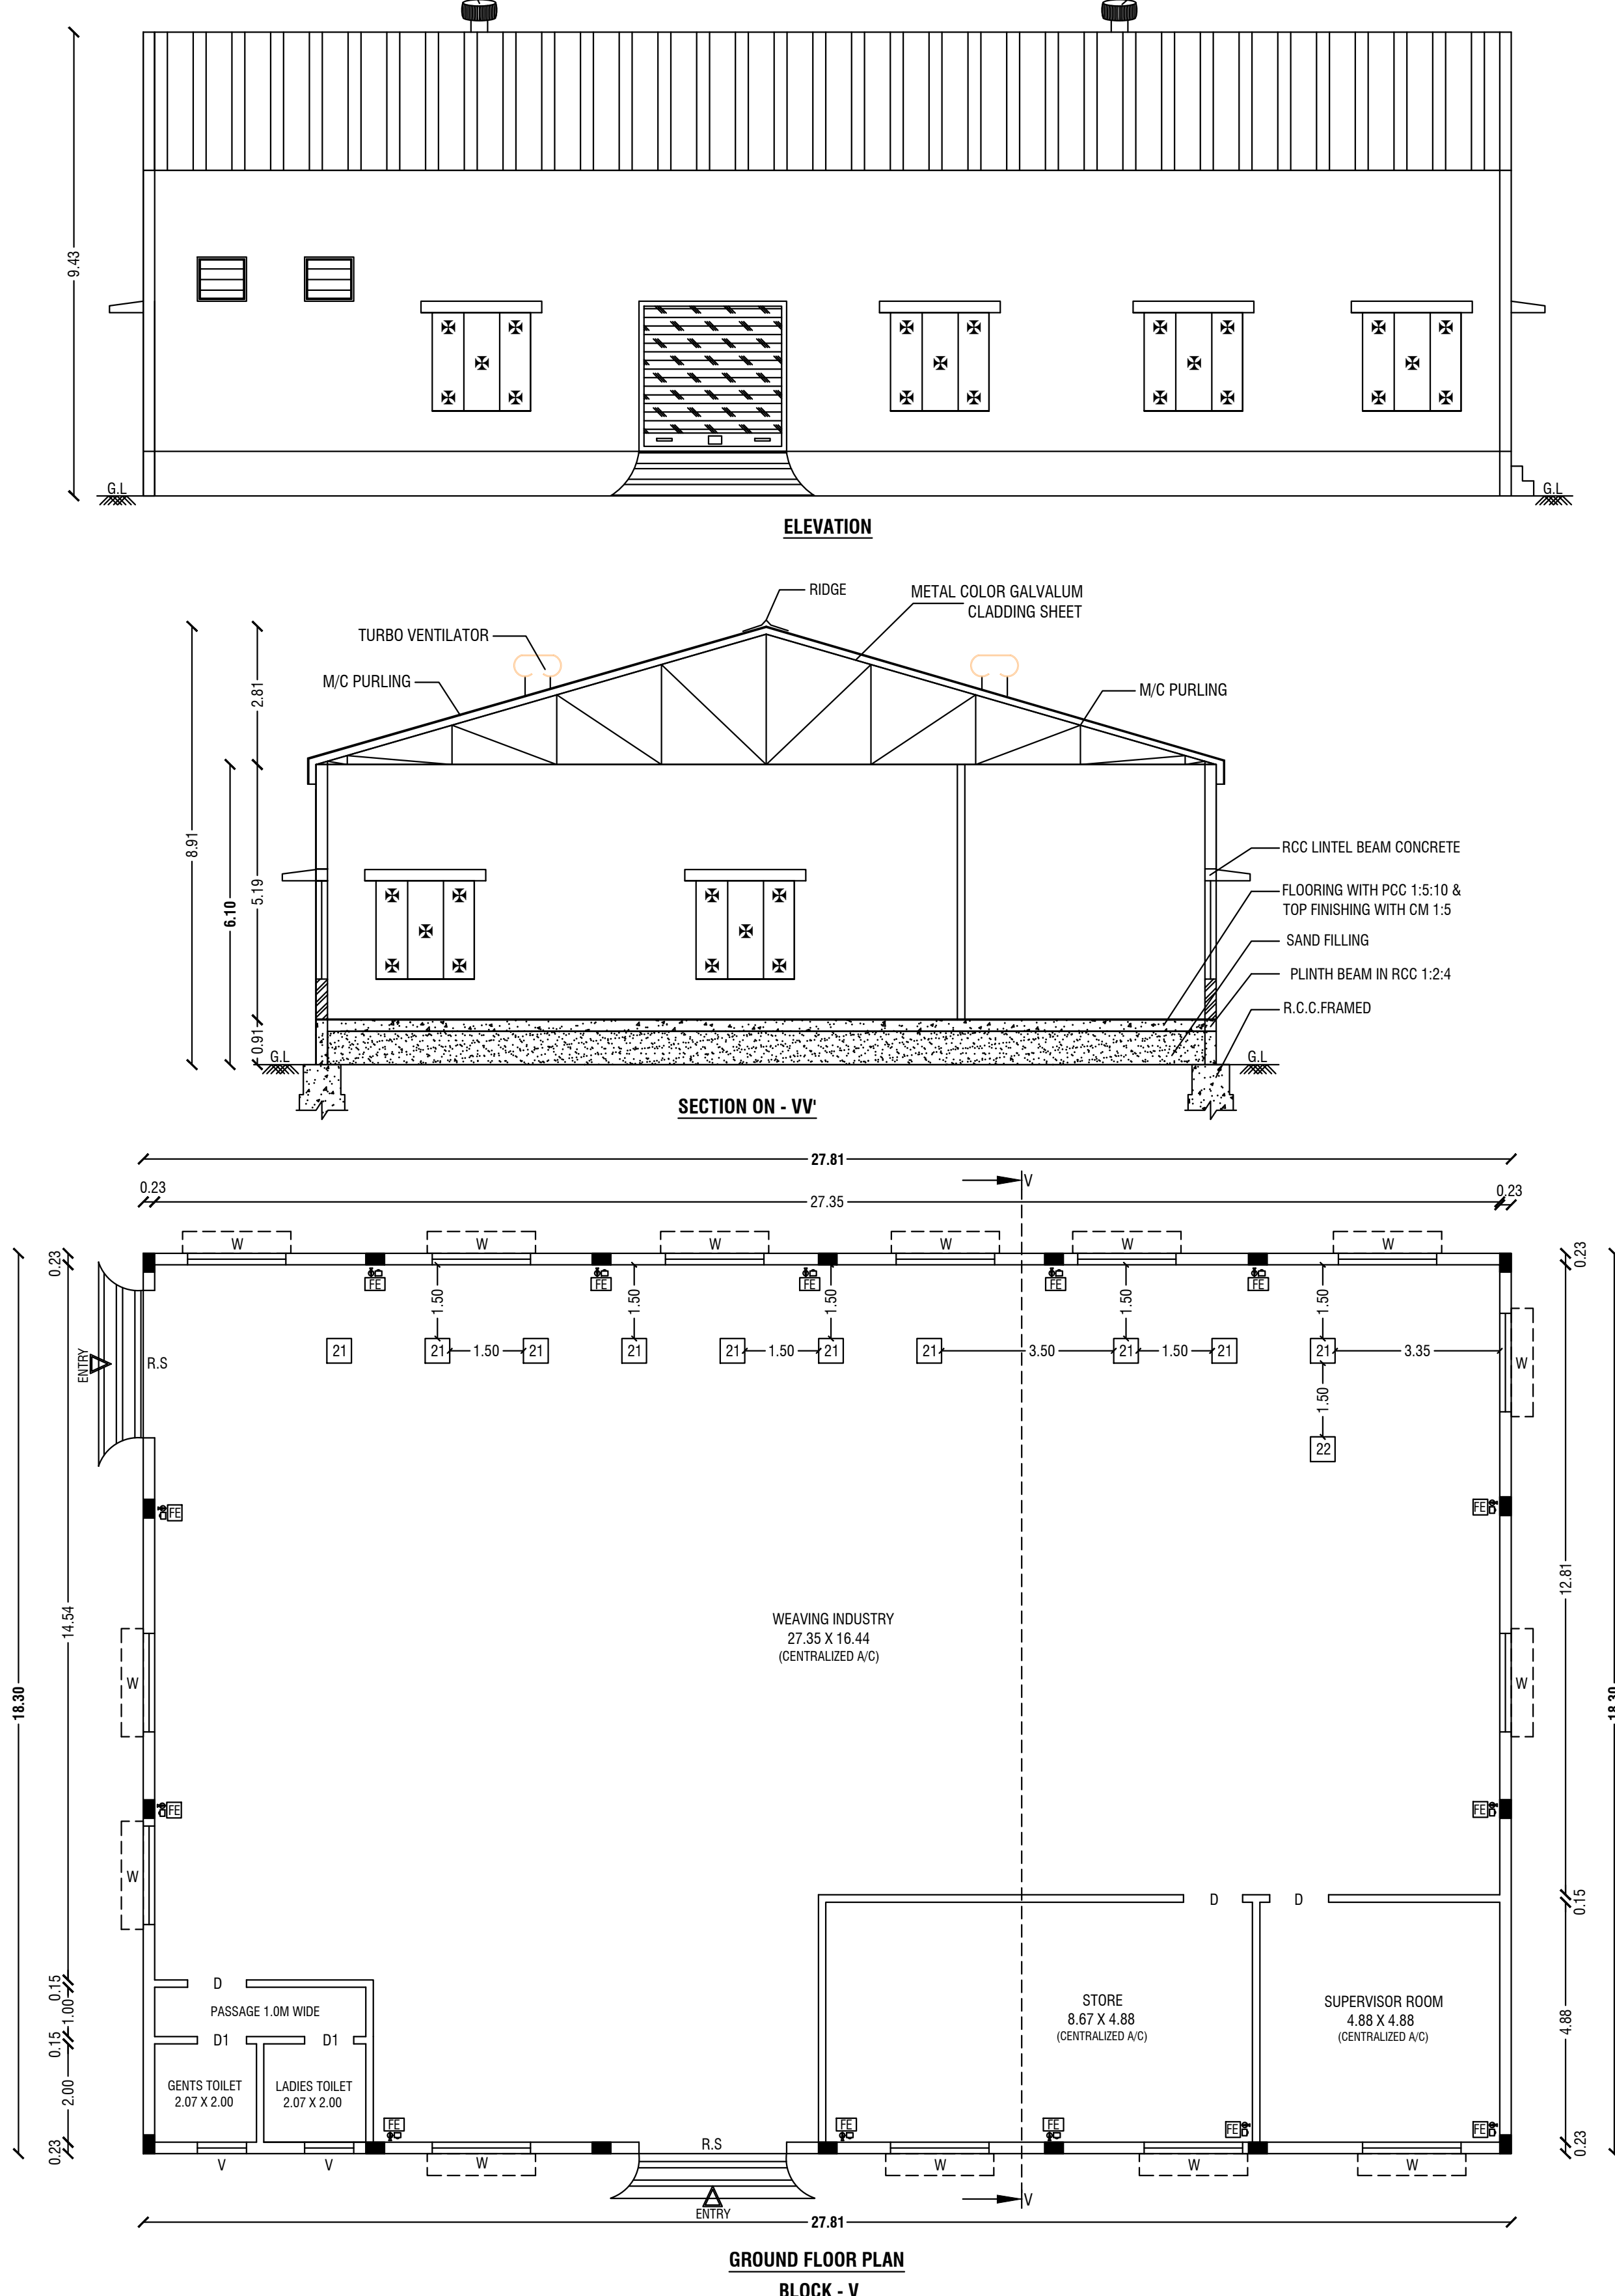
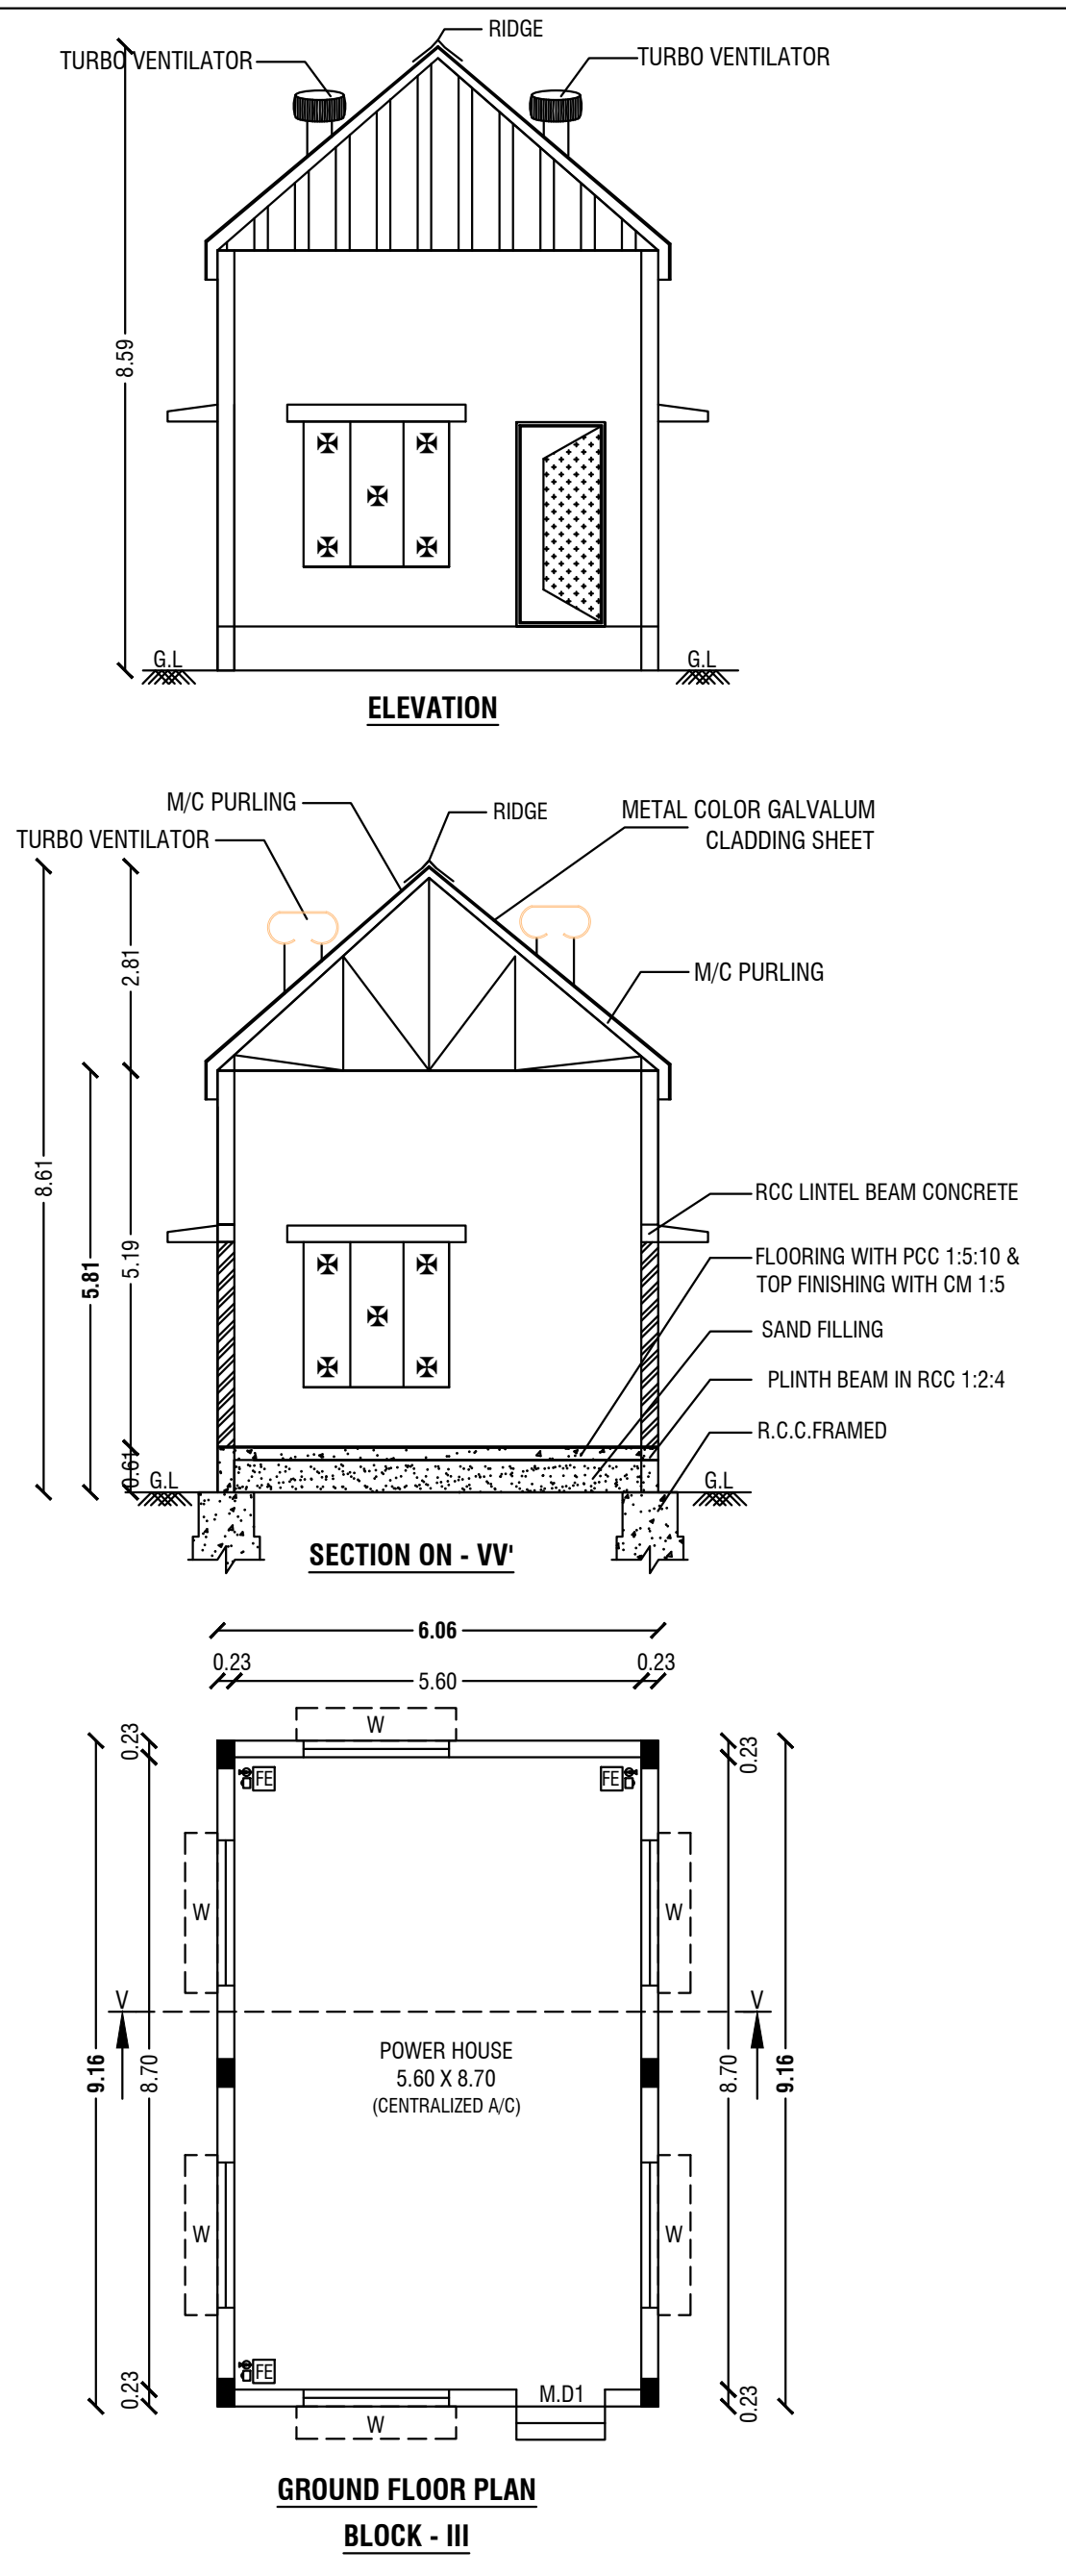
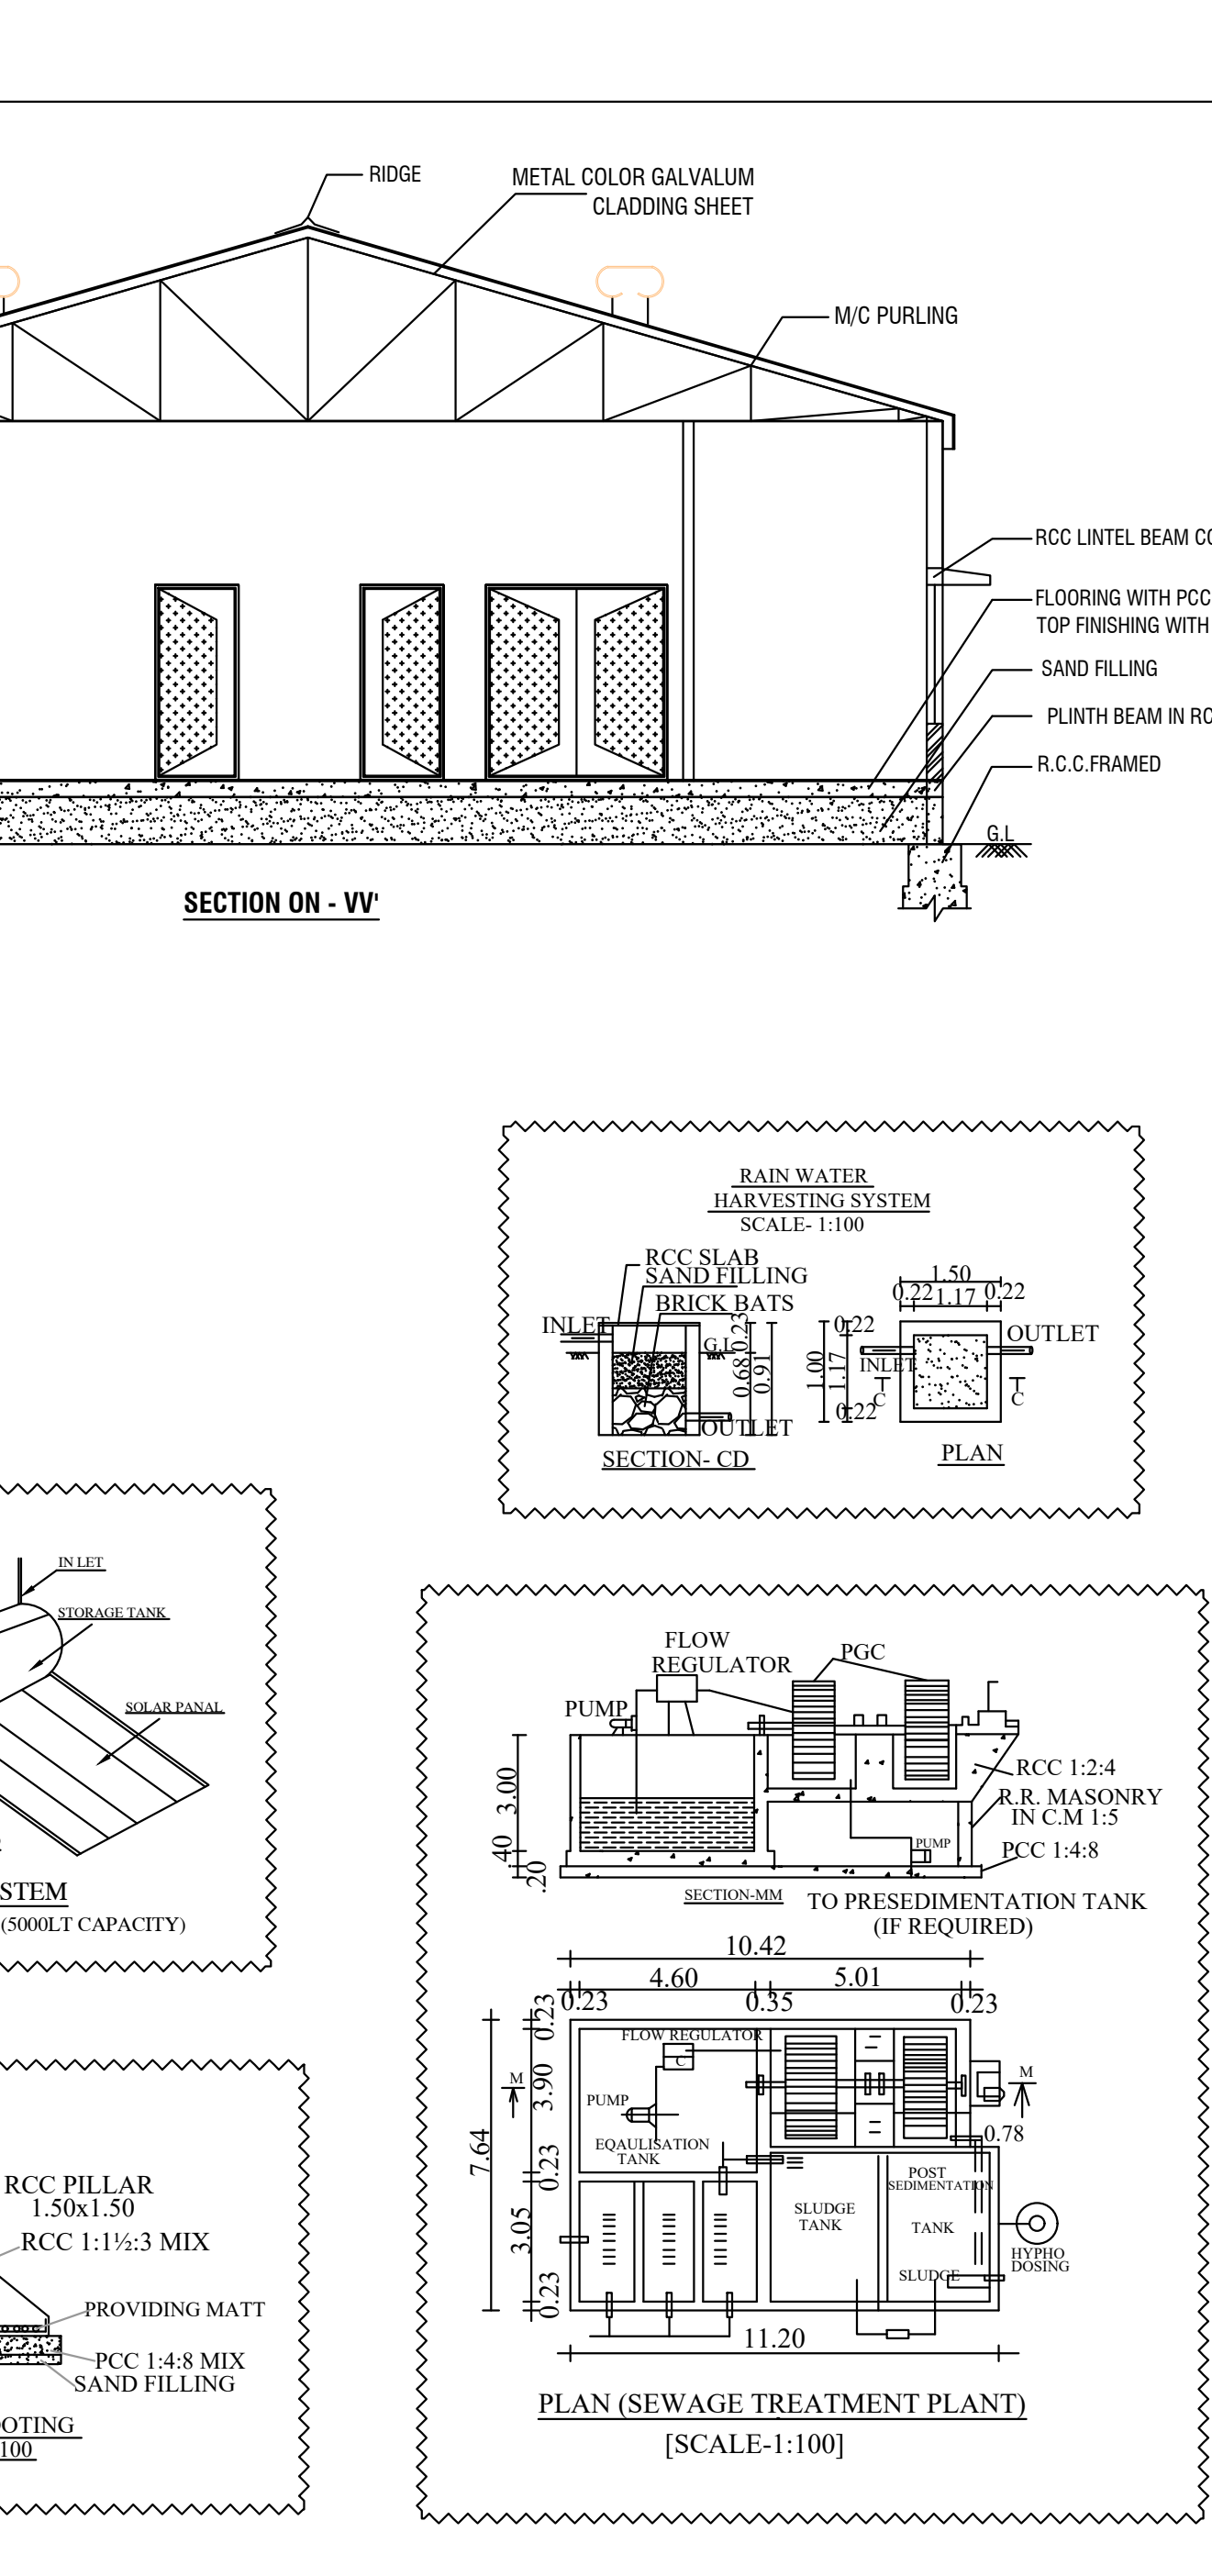
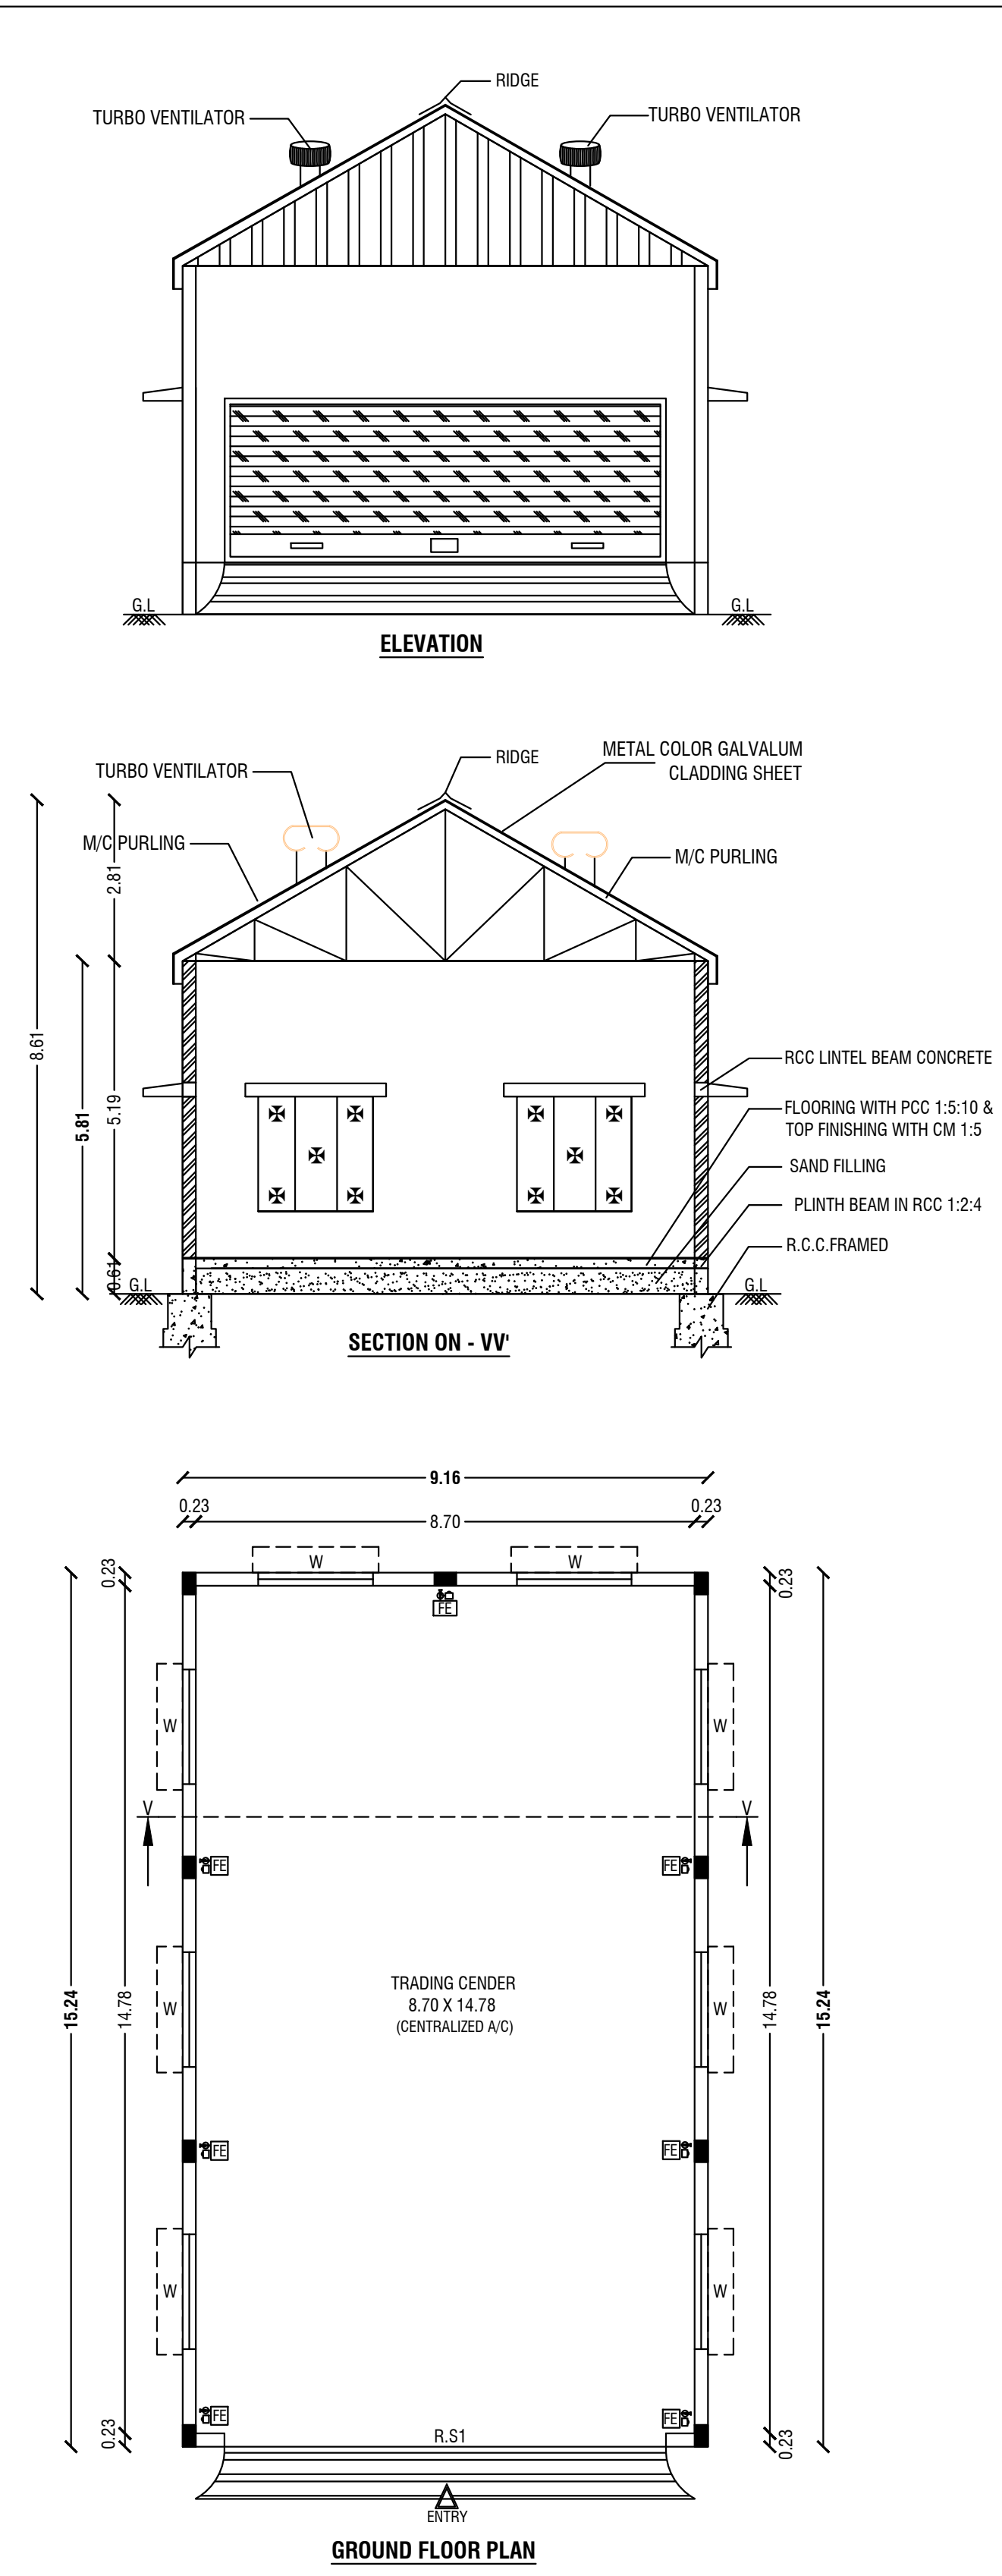
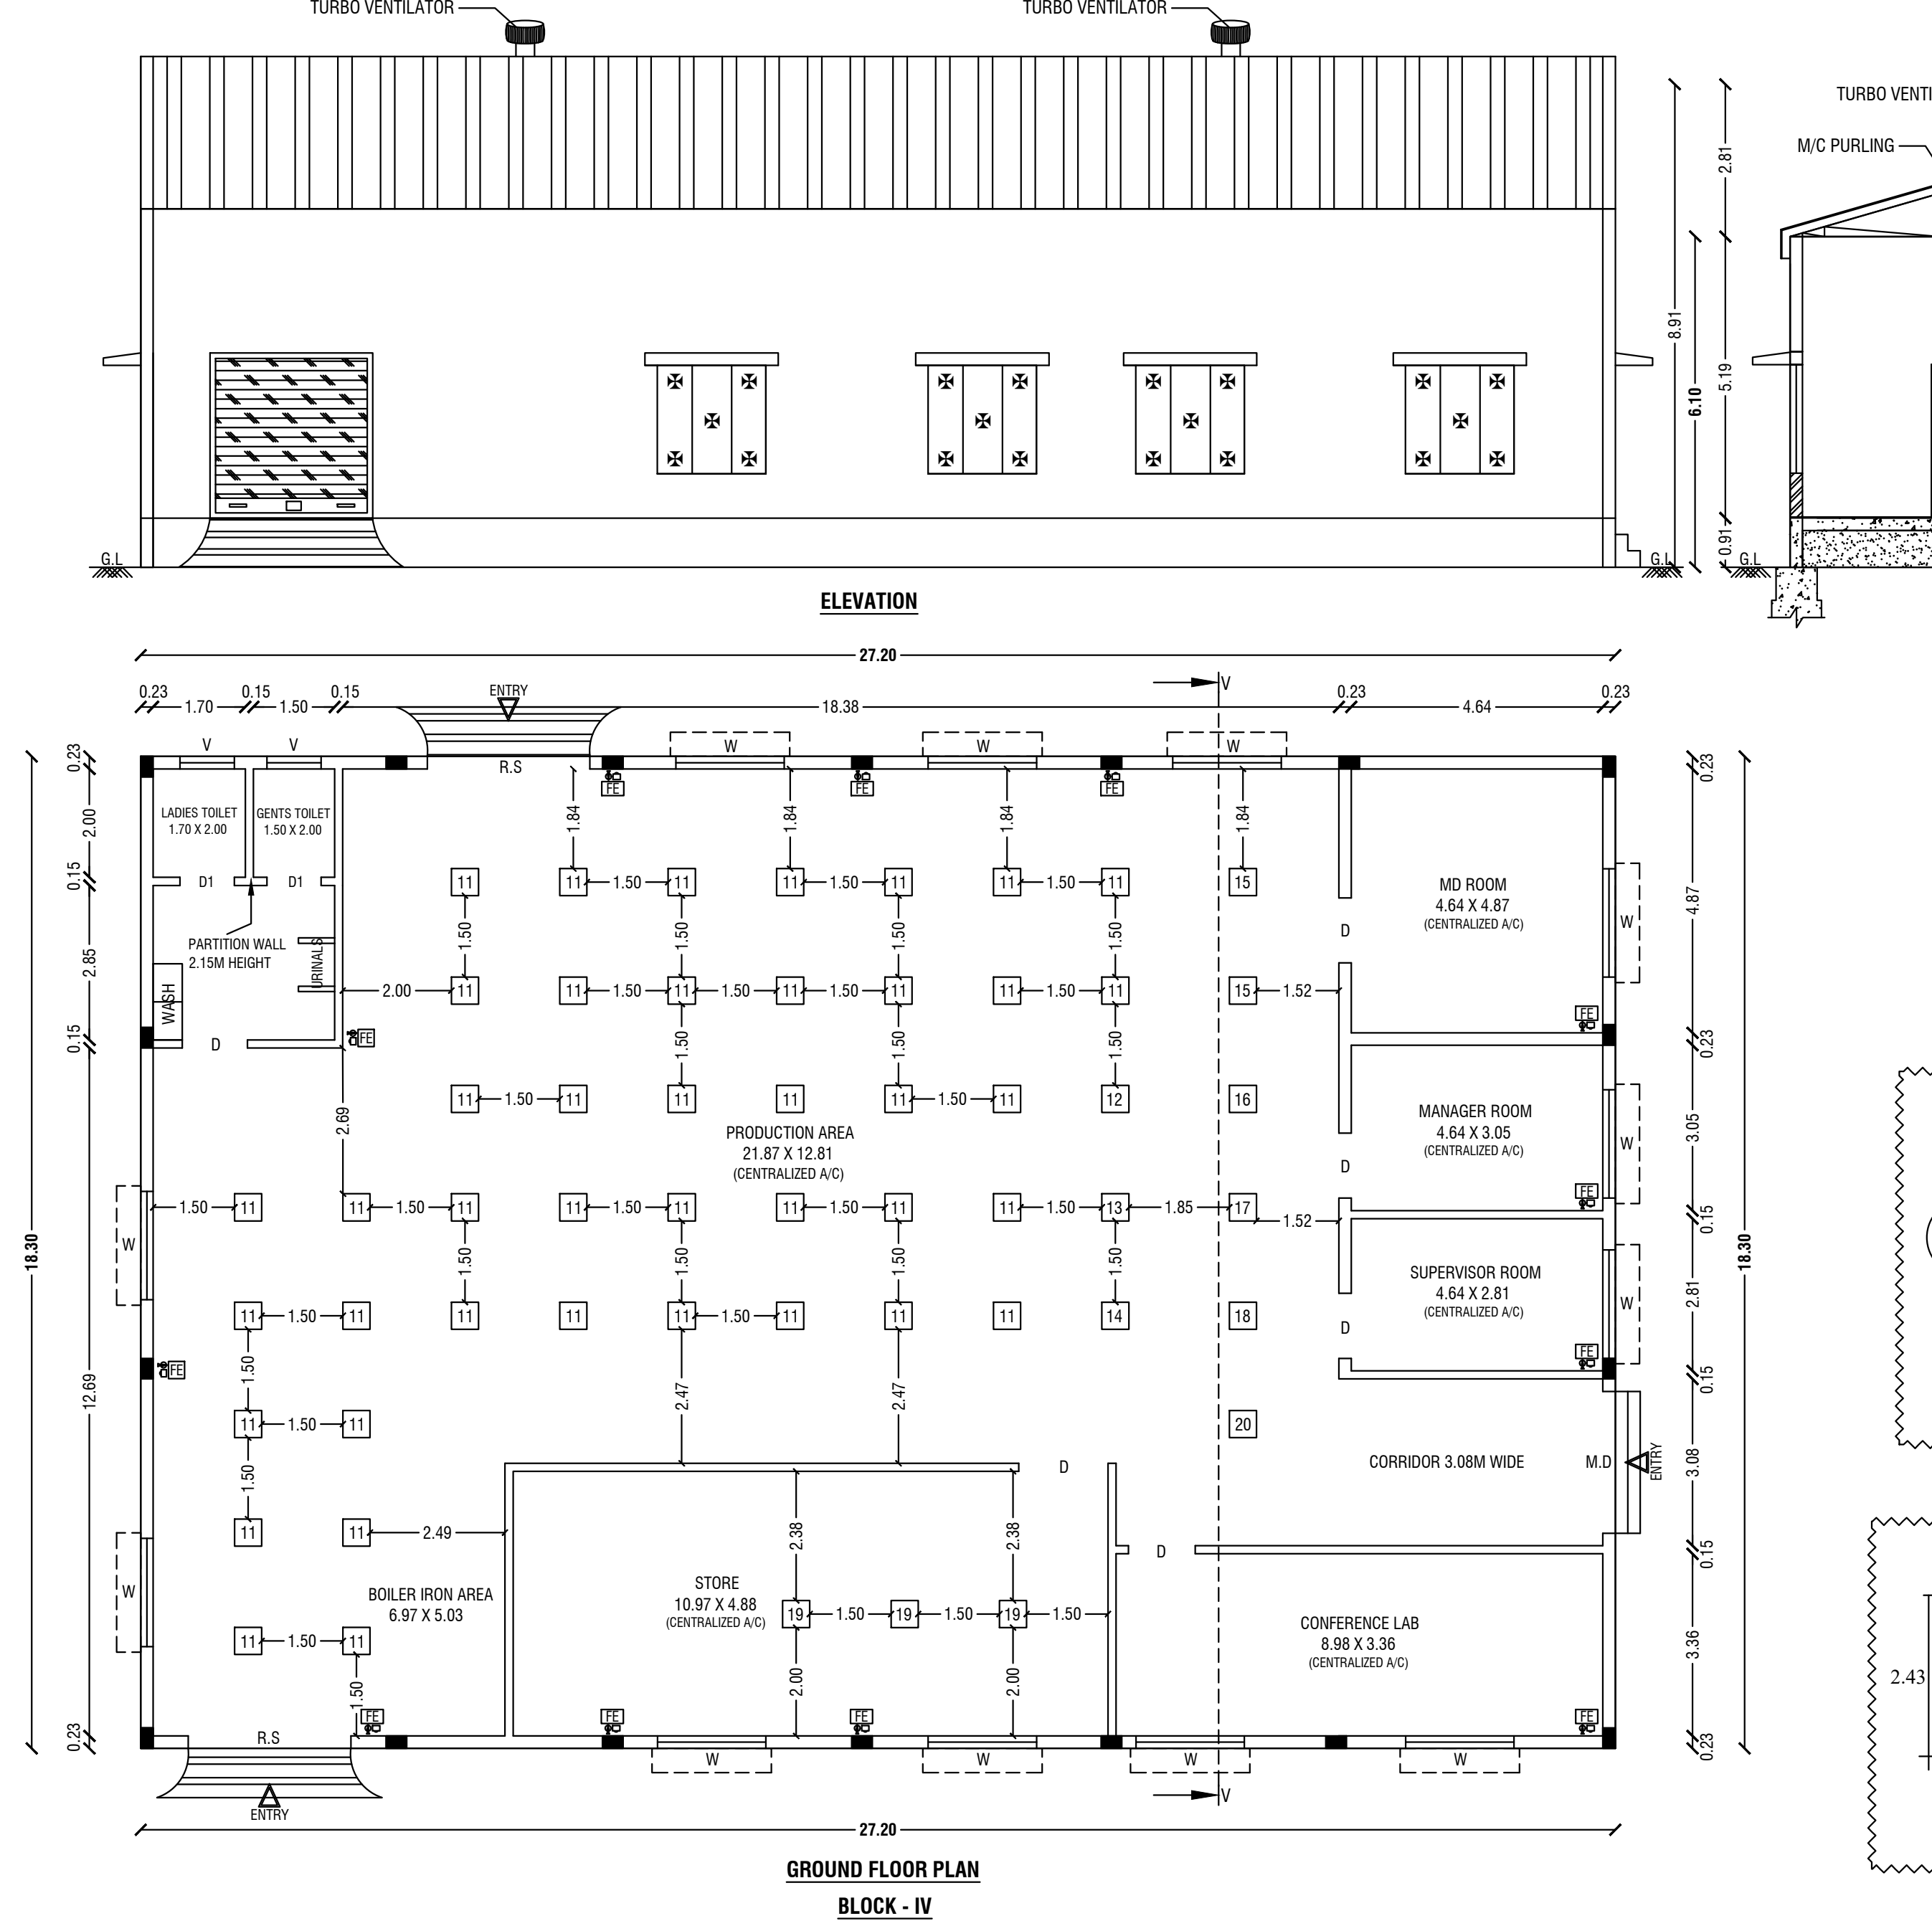


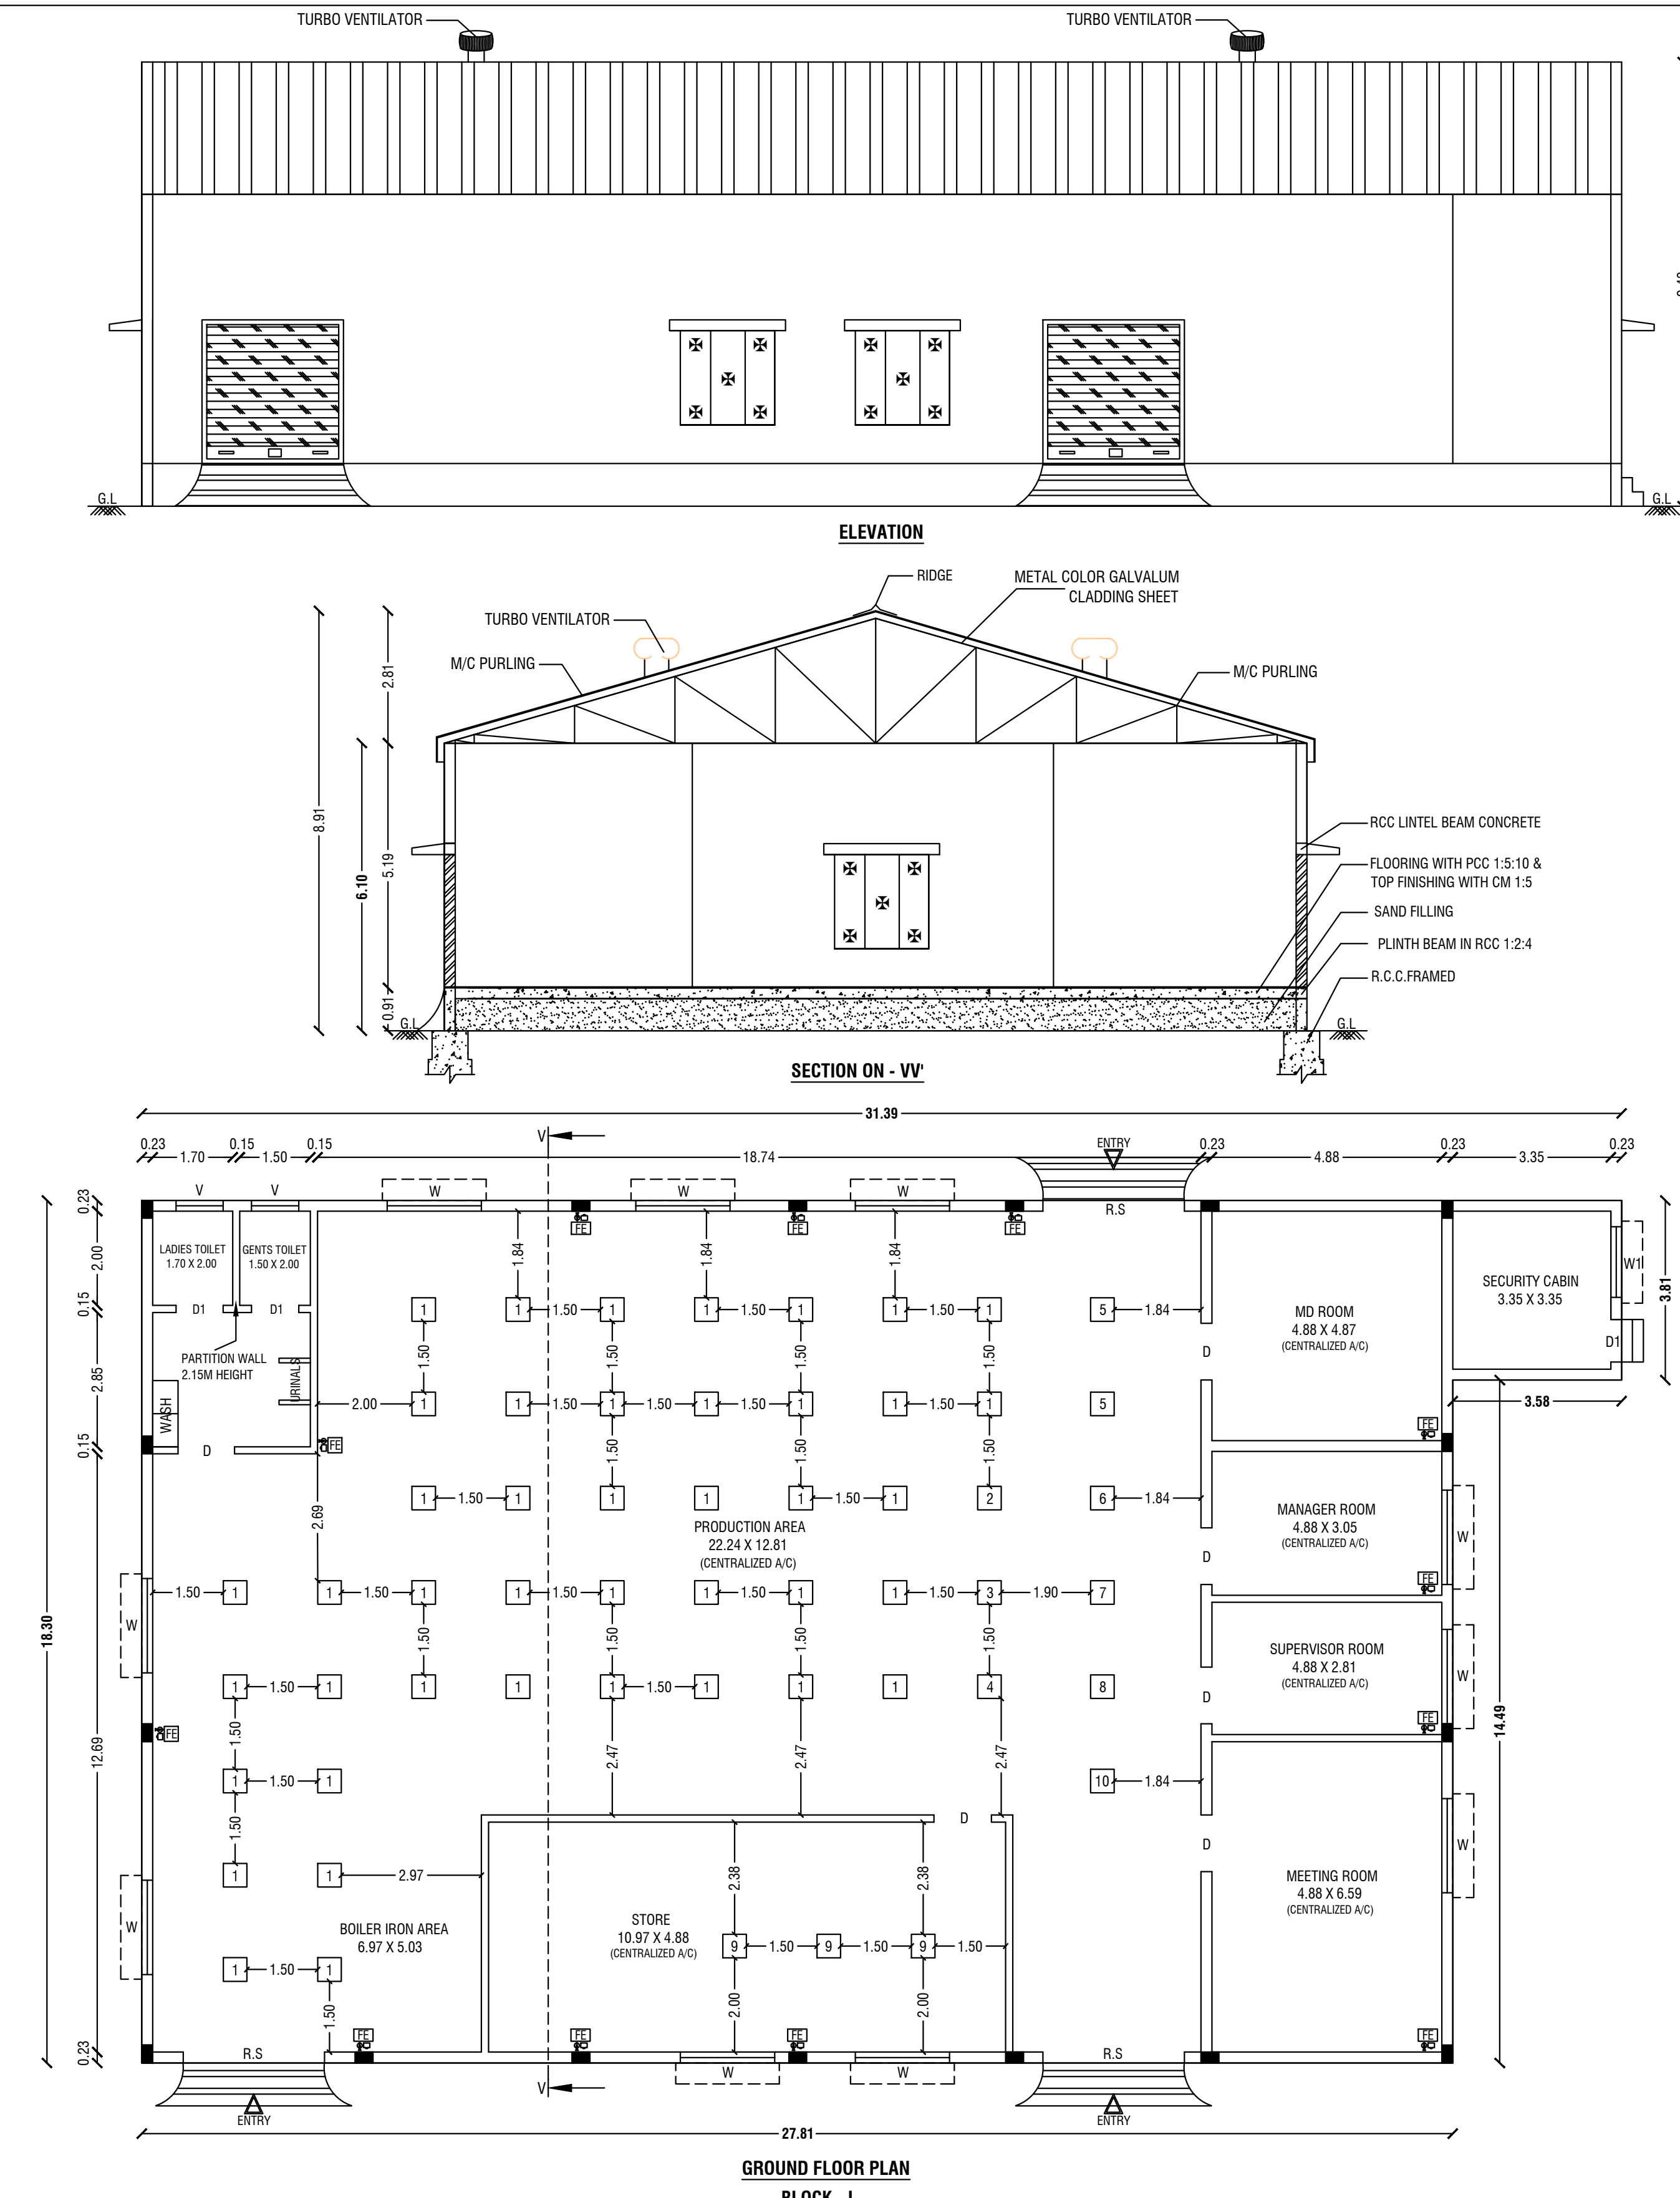

INSTALLATION				
S.No.	Name of Machinery	Nos.	H.P	Total
UNIT - I				
1	SEWING MACHINE	42	2.20	12.00
2	FEED - OFF - THE - ARM M/C	01	2.20	2.20
3	KANSAI M/C	01	2.20	2.20
4	BARTACK M/C	01	2.20	2.20
5	OVERLOCK M/C	02	2.20	4.40
6	BUTTON HOLE M/C	01	2.20	2.20
7	BUTTON ATTACH M/C	01	2.20	2.20
8	TRIPLE NEEDLE M/C	01	2.20	2.20
9	IRONING TABLE	03	6.00	18.00
10	CUTTING MACHINE	01	2.20	2.20
UNITE - II				
11	SEWING MACHINE	42	2.20	12.00
12	FEED - OFF - THE - ARM M/C	01	2.20	2.20
13	KANSAI M/C	01	2.20	2.20
14	BARTACK M/C	01	2.20	2.20
15	OVERLOCK M/C	02	2.20	4.40
16	BUTTON HOLE M/C	01	2.20	2.20
17	BUTTON ATTACH M/C	01	2.20	2.20
18	TRIPLE NEEDLE M/C	01	2.20	2.20
19	IRONING TABLE	03	6.00	18.00
20	CUTTING MACHINE	01	2.20	2.20
UNITE - III				
21	POWER LOOM MACHINE	10	3.75	37.50
22	AUTOMATIC RAPIER LOOM M/C VOITH MEMORY CARD	01	1.50	1.50
TOTAL		119.00	56.85	138.60
NO OF LABORS				250 Nos

PLAN SHOWING THE PROPOSED CONSTRUCTION OF M/C SHEET & RCC ROOF INDUSTRIAL BUILDING ("READYMADE GARMENT INDUSTRY - 138.60 HP") IN S.F.No: 230/1A1B, BAIRANAYAKAMPATTY VILLAGE & PANCHAYAT, HARUR PANCHAYAT UNION, HARUR TALUK AND DHARMAPURI DISTRICT.

FOR M/s."BHARATH MINI TEXTILE PARK PVT LTD".

ALL DIMENSIONS ARE IN "METER"

SCALE 1:100

SHEET No: 1/2

Area Details	Total Buildup Area Sq.Mt	Non FSI Area Deduction Sq.Mt	Total FSI Area Sq.Mt
Block - I	522.62	-	522.62
Block - II	139.60	-	139.60
Block - III	55.51	-	55.51
Block - IV	497.76	-	497.76
Block - V	508.92	-	508.92
Block - VI	231.12	-	231.12
Block - VII	326.02	-	326.02
Ground Floor	2281.55	-	2281.55

Schedule of Joineries	R.S	Rolling Shutter	3.00 X 2.15
R.S1	Rolling Shutter	7.70 X 2.15	
M.D	Main Door	2.62 X 2.15	
M.D1	Main Door	1.21 X 2.15	
D	Door	1.20 X 2.15	
D1	Door	1.00 X 2.15	
D2	Door	1.00 X 2.15	
W	Window	2.00 X 2.00	
V	Ventilator	1.00 X 0.90	

KEY

☐ EL EMERGENCY LIGHT

☐ FA FIRE ALARM

☐ FH FIRE HYDRANT

☐ FE FIRE EXTINGUISHER

☐ LB LONG BELL

☐ DW DRINKING WATER

OFFICE USE

Site Approval

Online Application(SWP) No. SWP/BPA/010280/2023

Site Boundary shown as A to N and numbered as L.P./A.D.TCP (Dharmapuri)

No: 72 /2023

Site Approval issued.

Technical Approval

B.P./A.D.TCP (Dharmapuri) No: 16 /2023

Online Application(SWP) No. SWP/BPA/010280/2023

Technical Approval issued.

APPLICANT


Er.M.VADIVEL ME(Struct.), AMIE., C.Eng(II), MISTE., AIV., Consulting Civil Engineer, Chartered Engineer, TN Govt. Registered Professional of D.TCP, R.E-II-01/2023, R.S.E-II-21/2020, R.C.E-27/2020, R.D-06/2020, R.E.(G-3), DMC No.037/LS/2019/0004, CCMC No.004/2021, DMV CONSTRUCTION, #13/17, 1st Floor, Annamalai Street, Near Municipality Office, Dharmapuri - 636701, Cell: 8122 101 282, 9443 101 282, E.Mail : dmvcconstruction.dp@gmail.com

REGISTERED STRUCTURAL ENGINEER

Er.M.VADIVEL ME(Struct.), AMIE., C.Eng(II), MISTE., AIV., Consulting Civil Engineer, Chartered Engineer, TN Govt. Registered Professional of D.TCP, R.E-II-01/2023, R.S.E-II-21/2020, R.C.E-27/2020, R.D-06/2020, R.E.(G-3), DMC No.037/LS/2019/0004, CCMC No.004/2021, DMV CONSTRUCTION, #13/17, 1st Floor, Annamalai Street, Near Municipality Office, Dharmapuri - 636701, Cell: 8122 101 282, 9443 101 282, E.Mail : dmvcconstruction.dp@gmail.com

REGISTERED ENGINEER

Er.M.Vadivel ME(Struct.), AMIE., C.Eng(II), MISTE., AIV., -D.M.V Construction - 8122 101 282, 9443 101 282

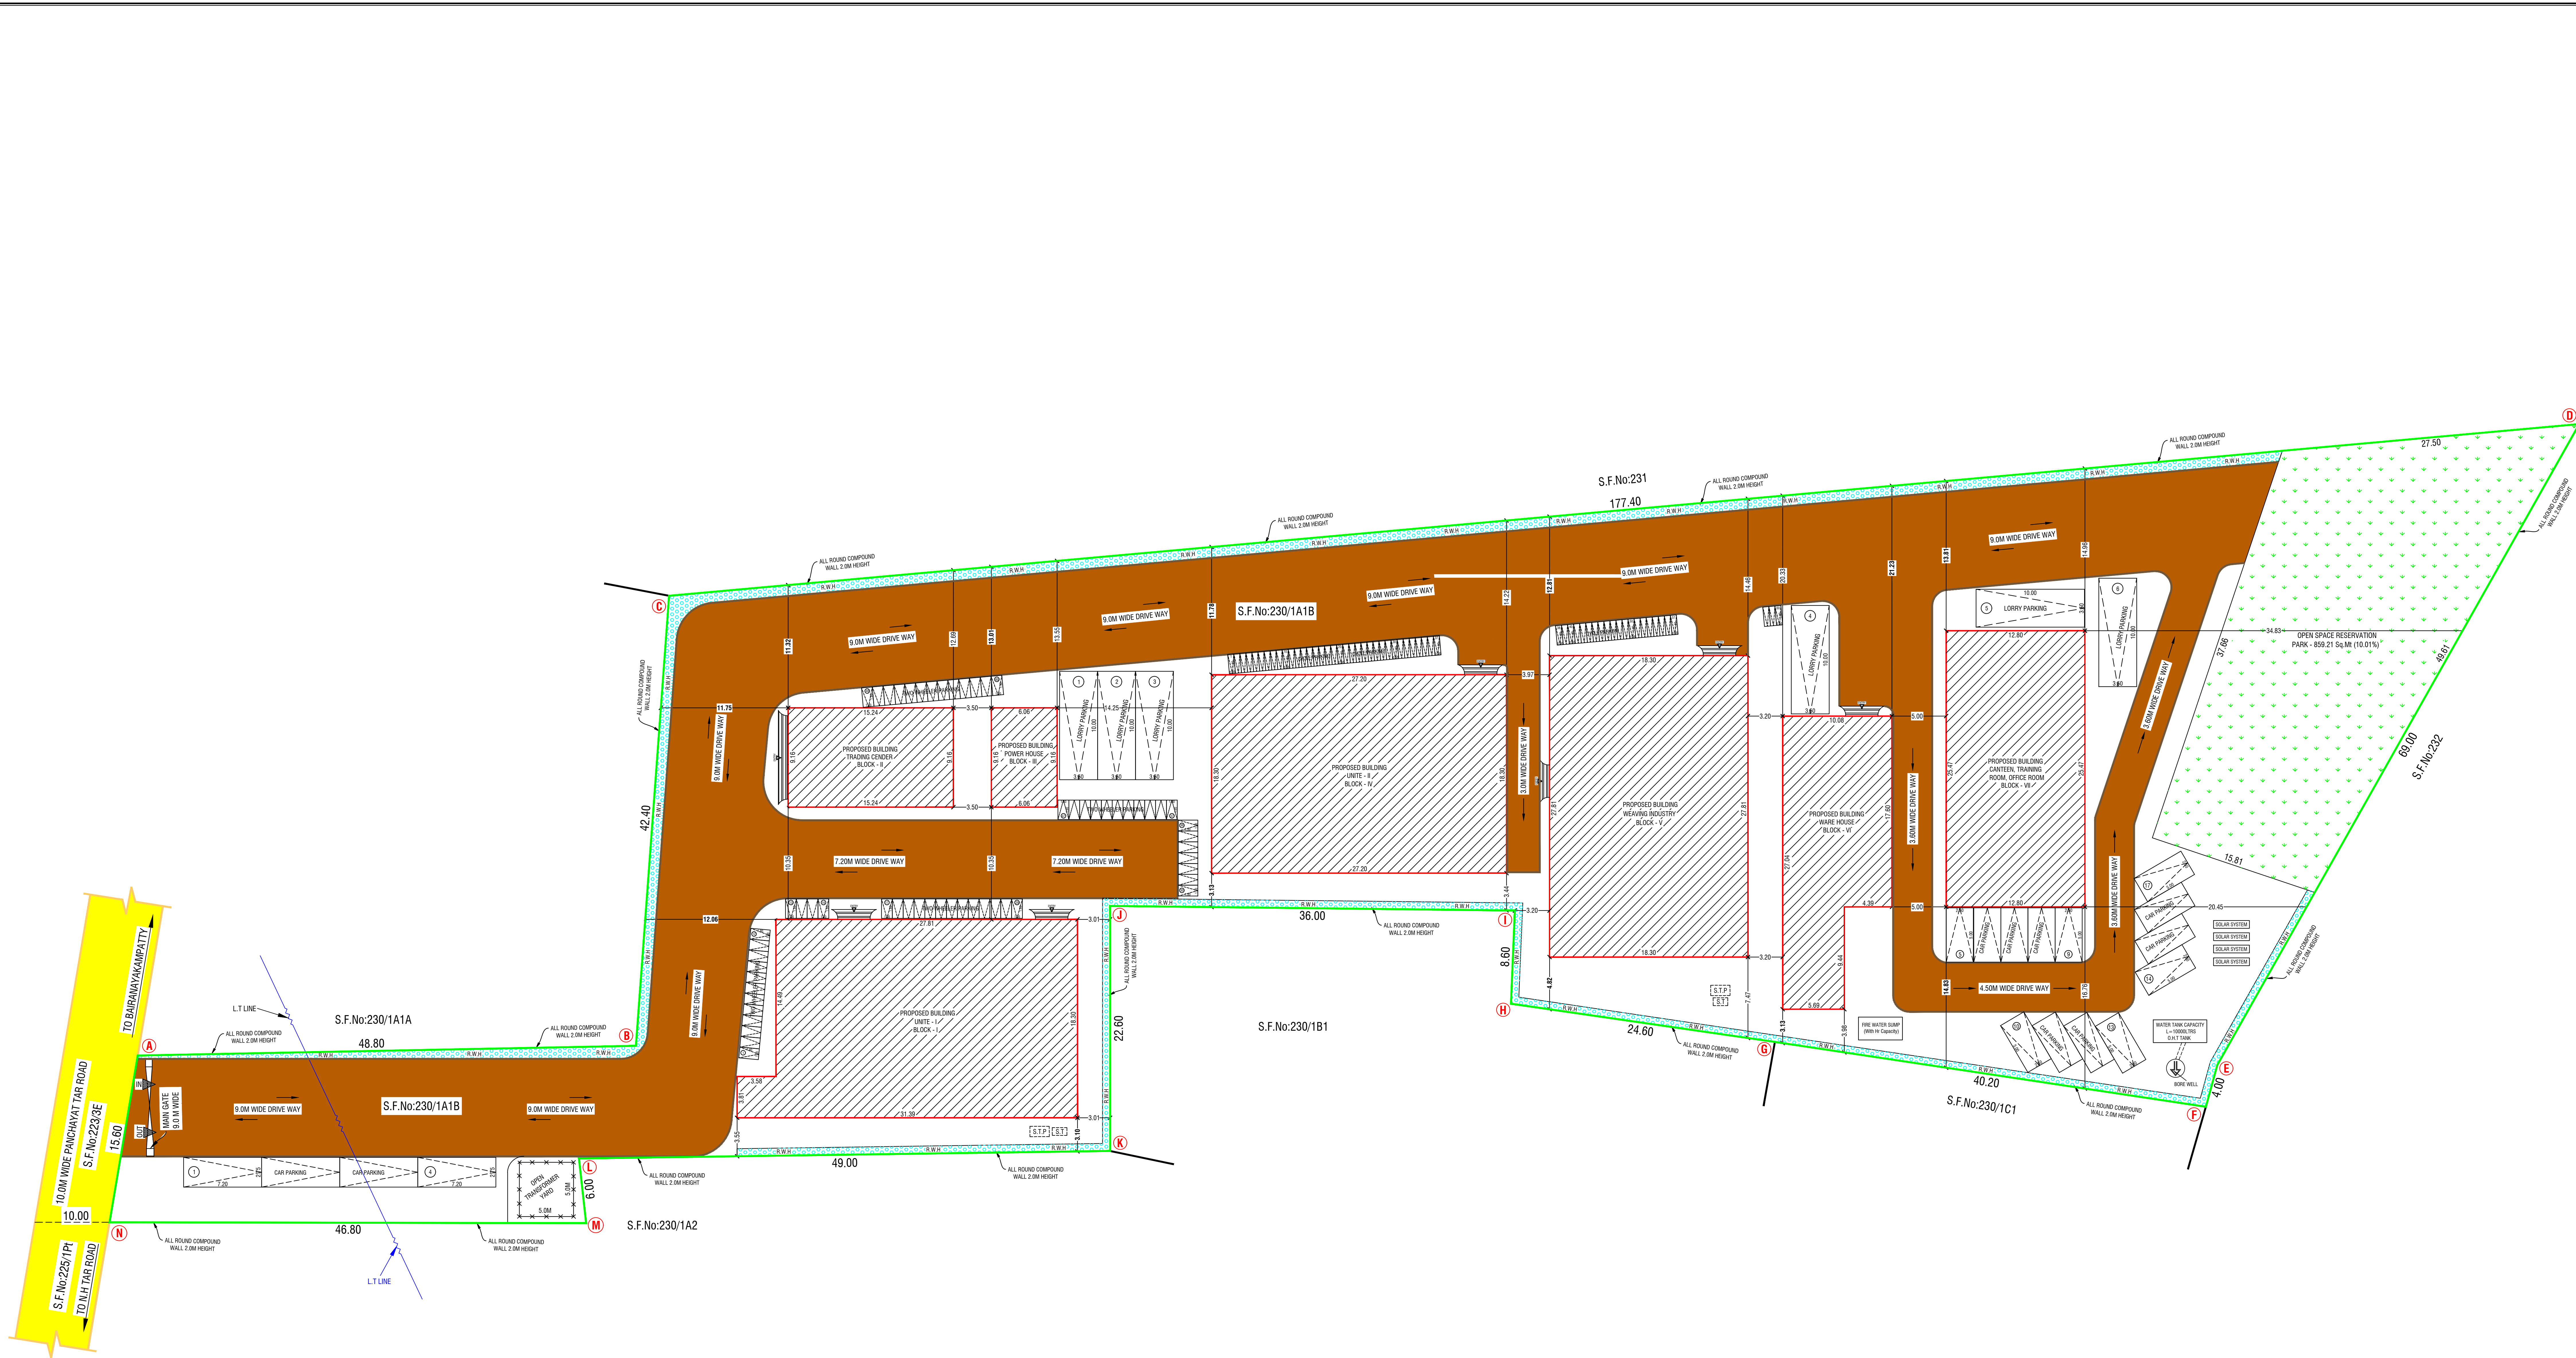

			SHEET No: 2/2
SITE PLAN SHOWING THE PROPOSED CONSTRUCTION OF M/C SHEET & RCC ROOF INDUSTRIAL BUILDING ("READYMADE GARMENT INDUSTRY - 138.60 HP") IN S.F.No: 230/1A1B, BAIRANAYAKAMPATTY VILLAGE & PANCHAYAT, HARUR PANCHAYAT UNION, HARUR TALUK AND DHARMAPURI DISTRICT. FOR M/s."BHARATH MINI TEXTILE PARK PVT LTD ".			
ALL DIMENSIONS ARE IN "METER"		SCALE 1:200	
Area Details			
PLR / FMB Area		8588.00 Sq.Mt	
Document Area		8588.00 Sq.Mt	
Super Imposed Area		8588.00 Sq.Mt	
Area Details	Total Buildup Area Sq.Mt	Non FSI Area Deduction Sq.Mt	Total FSI Area Sq.Mt
Block - I	Unit - I		
Ground Floor	522.62	-	522.62
Block - II	Trading Center		
Ground Floor	139.60	-	139.60
Block - III	Power House		
Ground Floor	55.51	-	55.51
Block - IV	Unit - II		
Ground Floor	497.76	-	497.76
Block - V	Weaving Industry		
Ground Floor	508.92	-	508.92
Block - VI	Ware House		
Ground Floor	231.12	-	231.12
Block - VII	Canteen, Training Room, Office Room		
Ground Floor	326.02	-	326.02
Total Construction Area	2281.55	-	2281.55
Parking Details			
Particulars		Provided in Nos.	
Two Wheeler Parking		60	
Cycle Parking		60	
Car Parking		17	
Lorry Parking		6	
FSI DETAILS:-			
Total ALL Floor Area		2281.55	FSI = 0.265
Total Land Area		8588.00	
OSR:- Open Space Reservation Park - 859.21Sq.Mt (10.01 %)			
COLOUR INDEX			
SITE BOUNDARY			
EXISTING ROAD			
PROPOSED BUILDING			
PROPOSED DRIVE WAY			
OFFICE USE			
Site Approval Online Application(SWP) No. SWP/BPA/010280/2023 Site Boundary shown as A to N and numbered as L,P/A,D,TCP (Dharmapuri) No: 72 /2023 Site Approval issued.			
Technical Approval B.P/A.D.TCP (Dharmapuri) No: 16 /2023 Online Application(SWP) No. SWP/BPA/010280/2023 Technical Approval issued.			
 APPLICANT			
E.M.VADIVEL ME(Struct.), AME., C.Engg(), MISTE., AIV., Consulting Civil Engineer, Chartered Engineer, TN Govt. Registered Professional of DTCP, R.E-II-01/2023, R.S.E-II-21/2020, R.C.E-27/2020, R.D-06/2020, R.E.(G-3), DMC No.0371.S/2019/00004, COAMC No.004/2021, DMV CONSTRUCTION, #13/17, 1 st Floor, Annamalai Street, Near Municipality Office, Dharmapuri - 636701, Cell: 8122 101 282, 9443 101 282. E.Mail : dmvcconstruction.dp@gmail.com REGISTERED STRUCTURAL ENGINEER			
 E.M.VADIVEL ME(Struct.), AME., C.Engg(), MISTE., AIV., Consulting Civil Engineer, Chartered Engineer, TN Govt. Registered Professional of DTCP, R.E-II-01/2023, R.S.E-II-21/2020, R.C.E-27/2020, R.D-06/2020, R.E.(G-3), DMC No.0371.S/2019/00004, COAMC No.004/2021, DMV CONSTRUCTION, #13/17, 1 st Floor, Annamalai Street, Near Municipality Office, Dharmapuri - 636701, Cell: 8122 101 282, 9443 101 282. E.Mail : dmvcconstruction.dp@gmail.com REGISTERED ENGINEER			
Er.M.Vadivel ME(Struct.), AME., C.Engg(), MISTE., AIV., D.M.V Construction - 8122 101 282, 9443 101 282			