




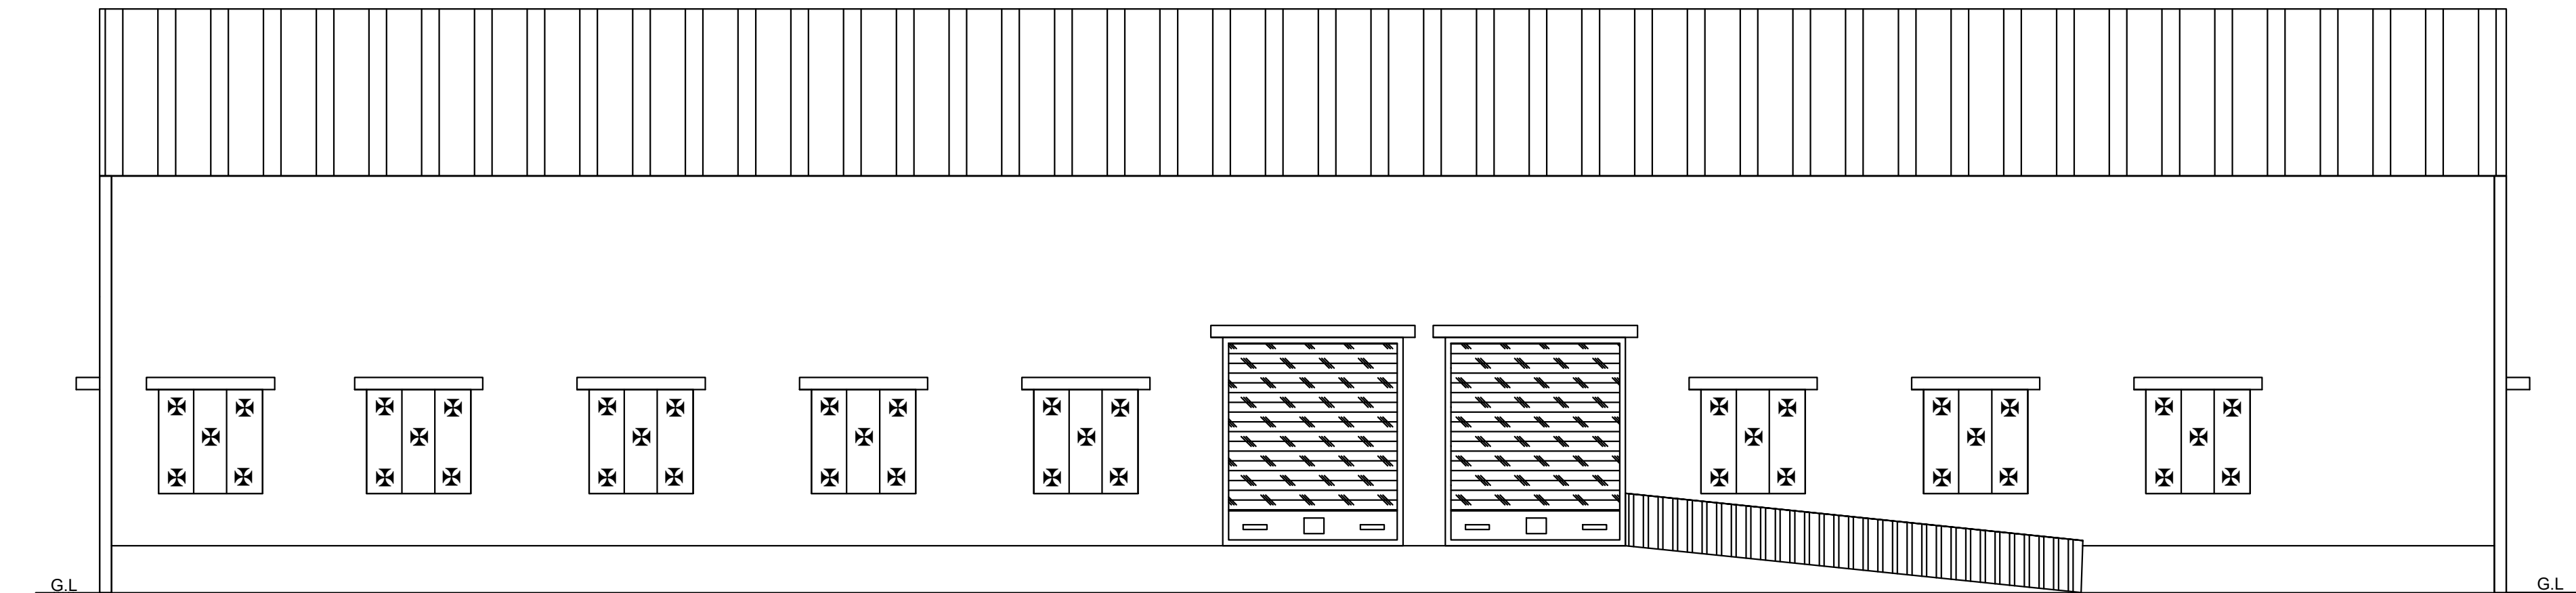

ELEVATION

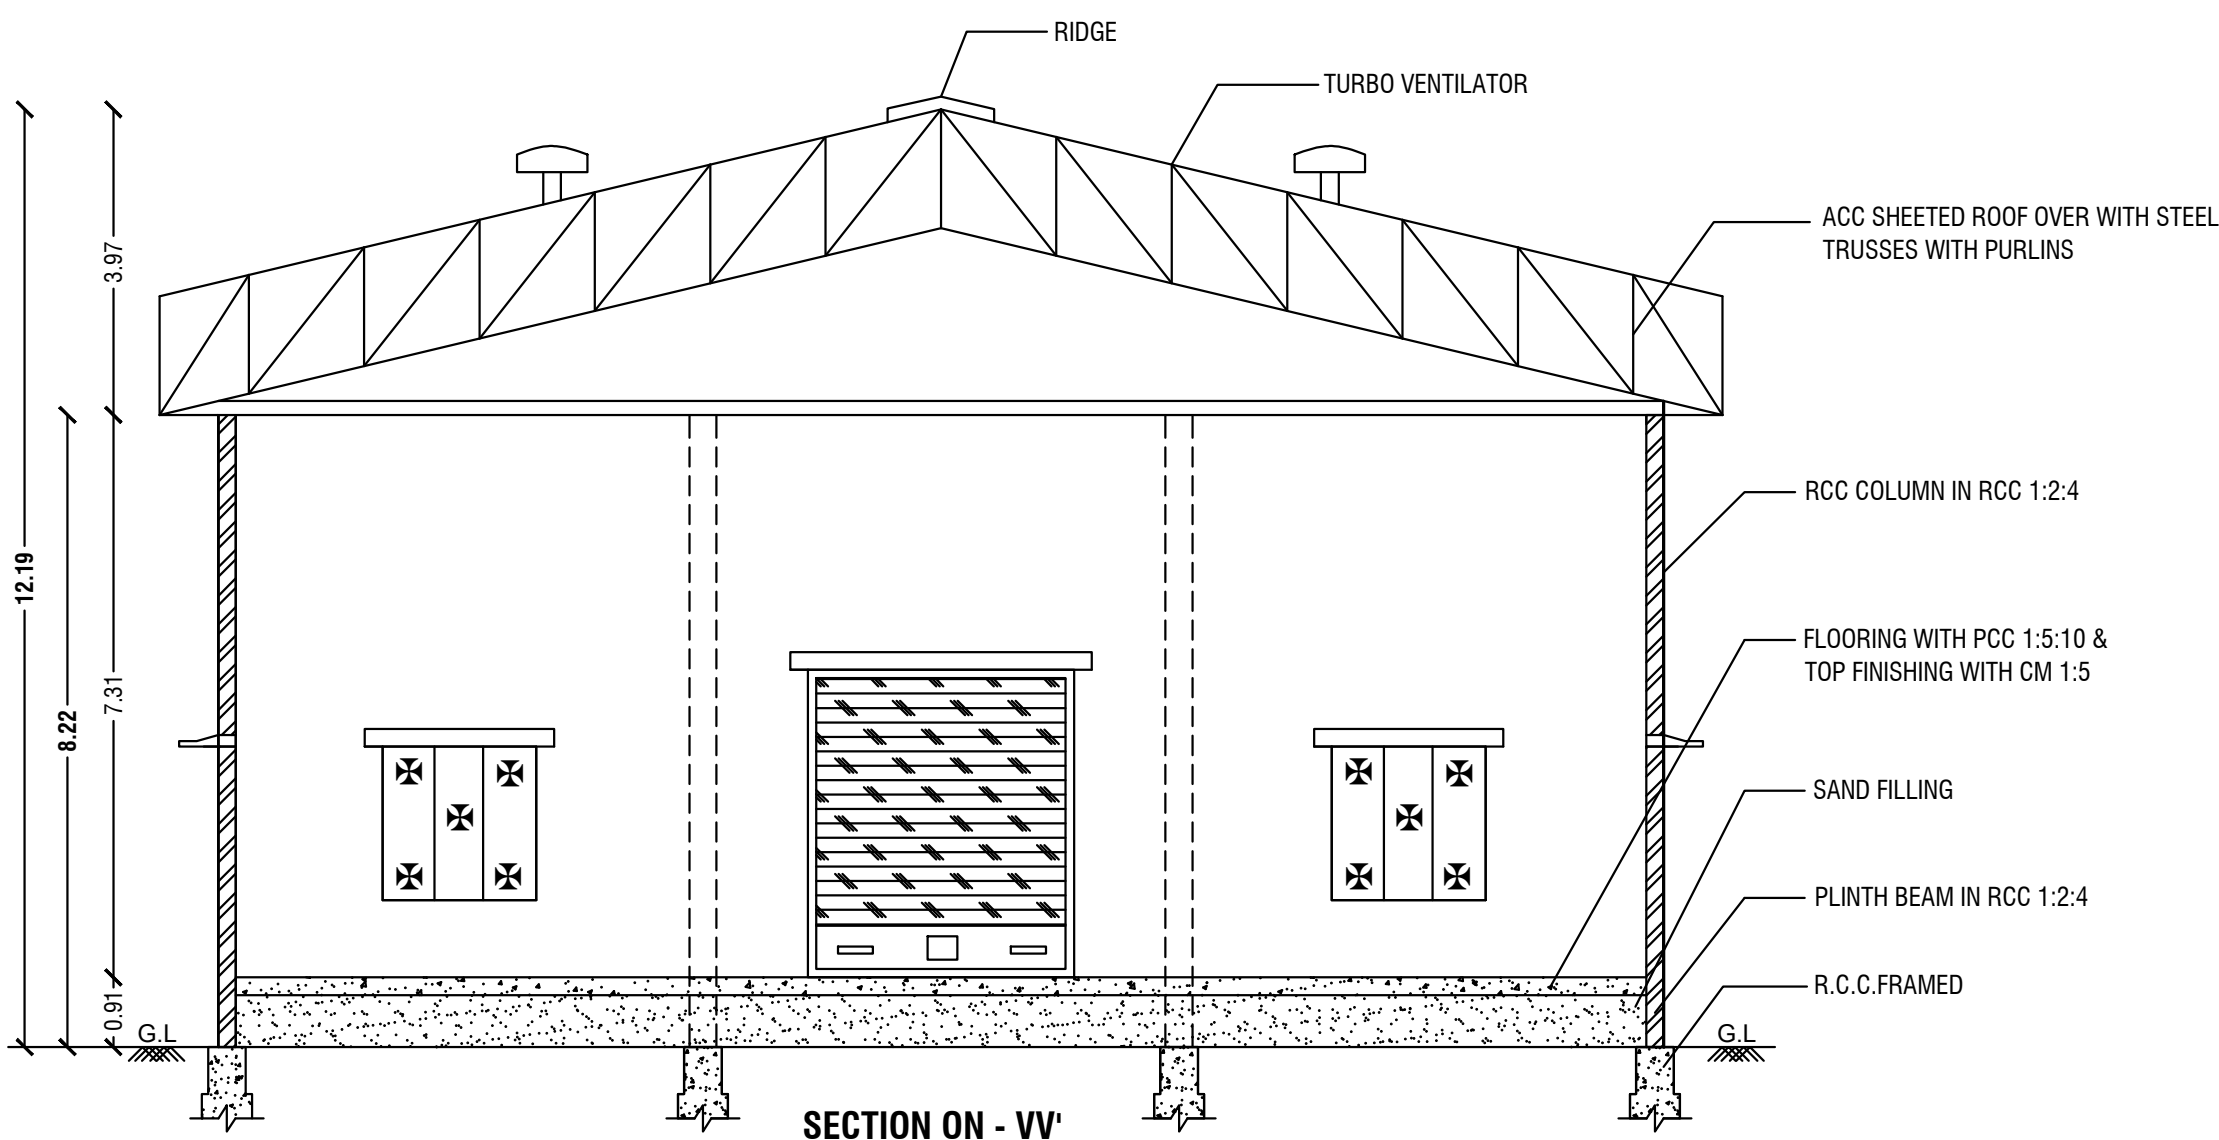


SECTION ON - VV'

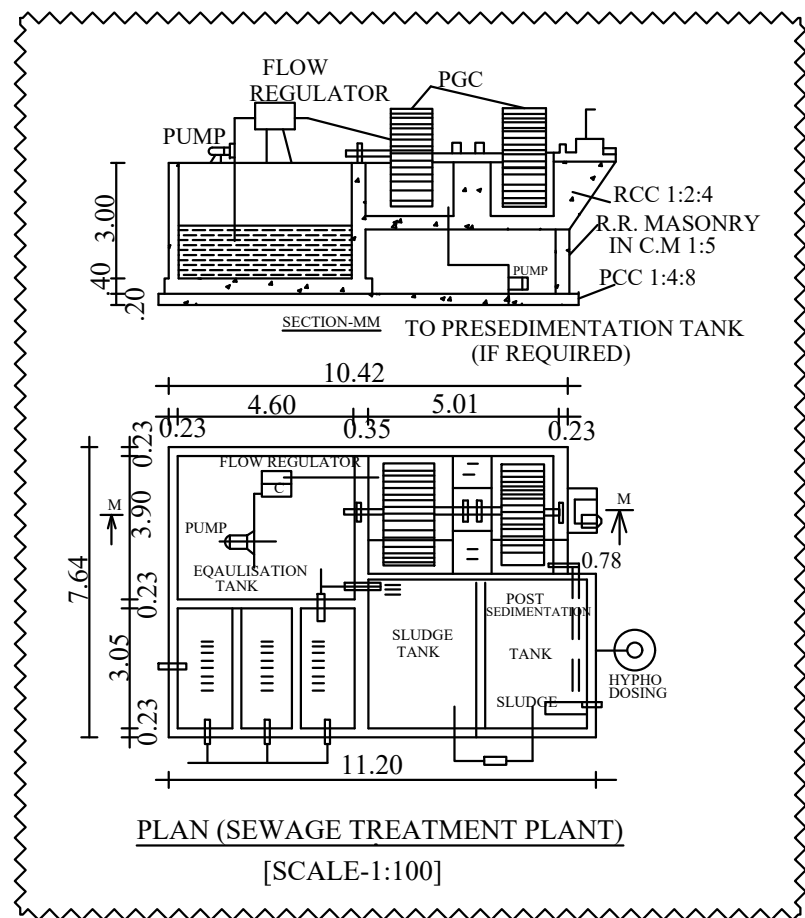


PLAN (SEWAGE TREATMENT PLANT)

[SCALE-1:100]

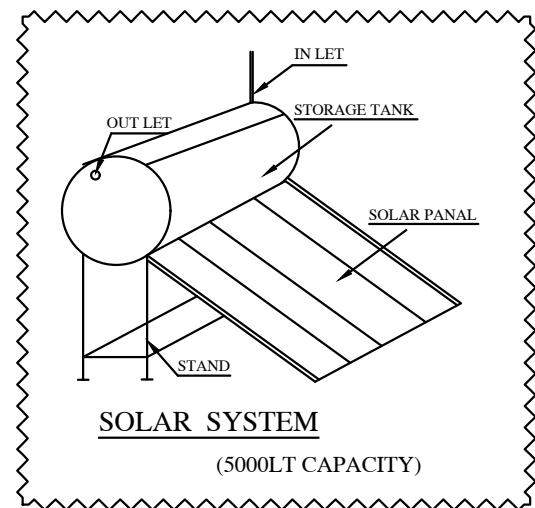

SOLAR SYSTEM

(5000LT CAPACITY)

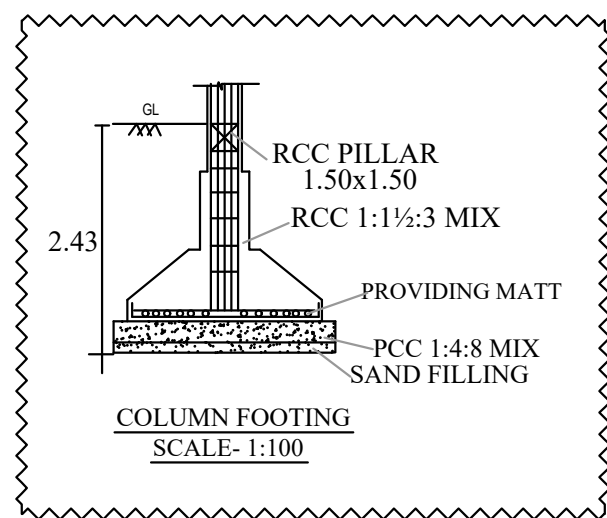

COLUMN FOOTING

SCALE- 1:100

INSTALLATION				
S.No.	Name of Machinerys	Nos.	H.P	Total
1	ELEVATOR	13	02	26
2	PADDY CLEANER	01	05	05
3	DE - STONER	01	03	03
4	PNEUMATIC CELLAR	02	20	40
5	WHITENER	02	40	80
6	SHIFTER	01	03	03
7	BLOWER	01	05	05
8	PADDY SEPARATOR	01	05	05
9	B'B' TON BLOWER	01	15	15
10	B'B' TON BLOWER	01	7.5	7.5
11	AIR COMPRESSOR	01	25	25
12	FRK - MAX	01	03	03
TOTAL		20.00	73.00	157.00
NO OF LABOURS				15 Nos
KEY				
☐ EL	EMERGENCY LIGHT	☐ FE	FIRE EXTINGUISHER	
☐ FA	FIRE ALARM	☐ LB	LONG BELL	
☐ FH	FIRE HYDRANT	☐ DW	DRINKING WATER	

PLAN SHOWING THE PROPOSED CONSTRUCTION OF M/C.SHEET
ROOF INDUSTRIAL BUILDING ("RICE MILLS - 157.0 HP")
IN S.F.No: 345/1B, 345/2B, SEMMANDAKUPPAM VILLAGE AND
PANCHAYAT, DHARMAPURI PANCHAYAT UNION, DHARMAPURI
TALUK AND DHARMAPURI DISTRICT.

FOR M/s." MMM MANI MODERN RICE MILL ".

ALL DIMENSIONS ARE IN "METER"	SCALE 1:100	
----------------------------------	-------------	--

Area Details

Area Details	Total Buildup Area Sq.Mt	Non FSI Area Deduction Sq.Mt	Total FSI Area Sq.Mt
Area of Ground Floor	868.56	-	868.56

Schedule of Joineries

R.S	Rolling Shutter	3.46 X 3.00
D	Door	1.23 X 2.15
D1	Door	1.00 X 2.15
W	Window	2.00 X 1.50
V	Ventilator	1.00 X 0.90


OFFICE USE

Site Approval

Online Application(SWP) No. SWP/BPA/020917/2023
Site Boundary shown as A to I
and numbered as L.P/A.D.TCP (Dharmapuri)
No:100/2023
Site Approval issued.


Technical Approval

Online Application(SWP) No. SWP/BPA/020917/2023
B.P/A.D.TCP (Dharmapuri) No:23/2023
Technical Approval issued.

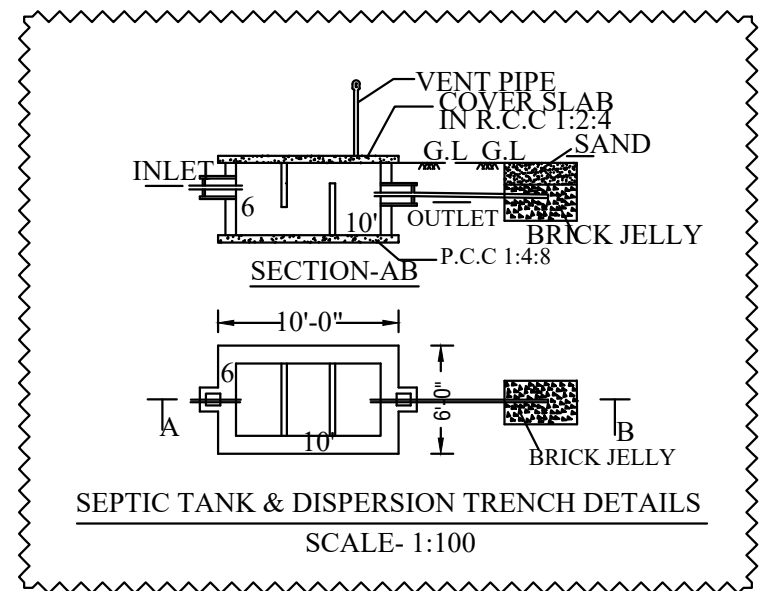


SEPTIC TANK & DISPERSION TRENCH DETAILS

SCALE- 1:100

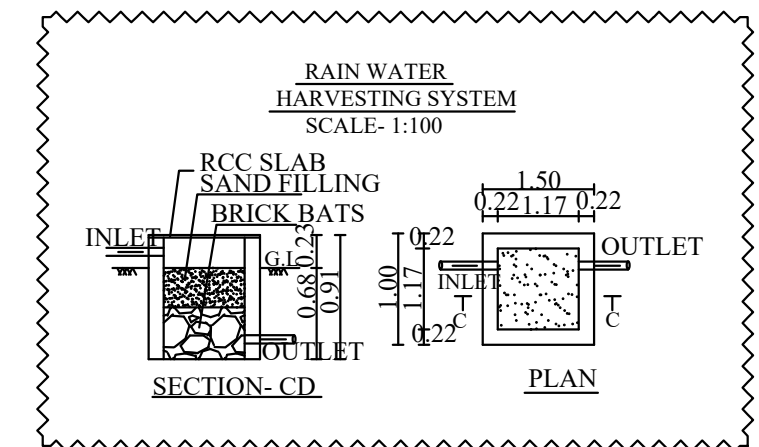

RAIN WATER
HARVESTING SYSTEM

SCALE- 1:100

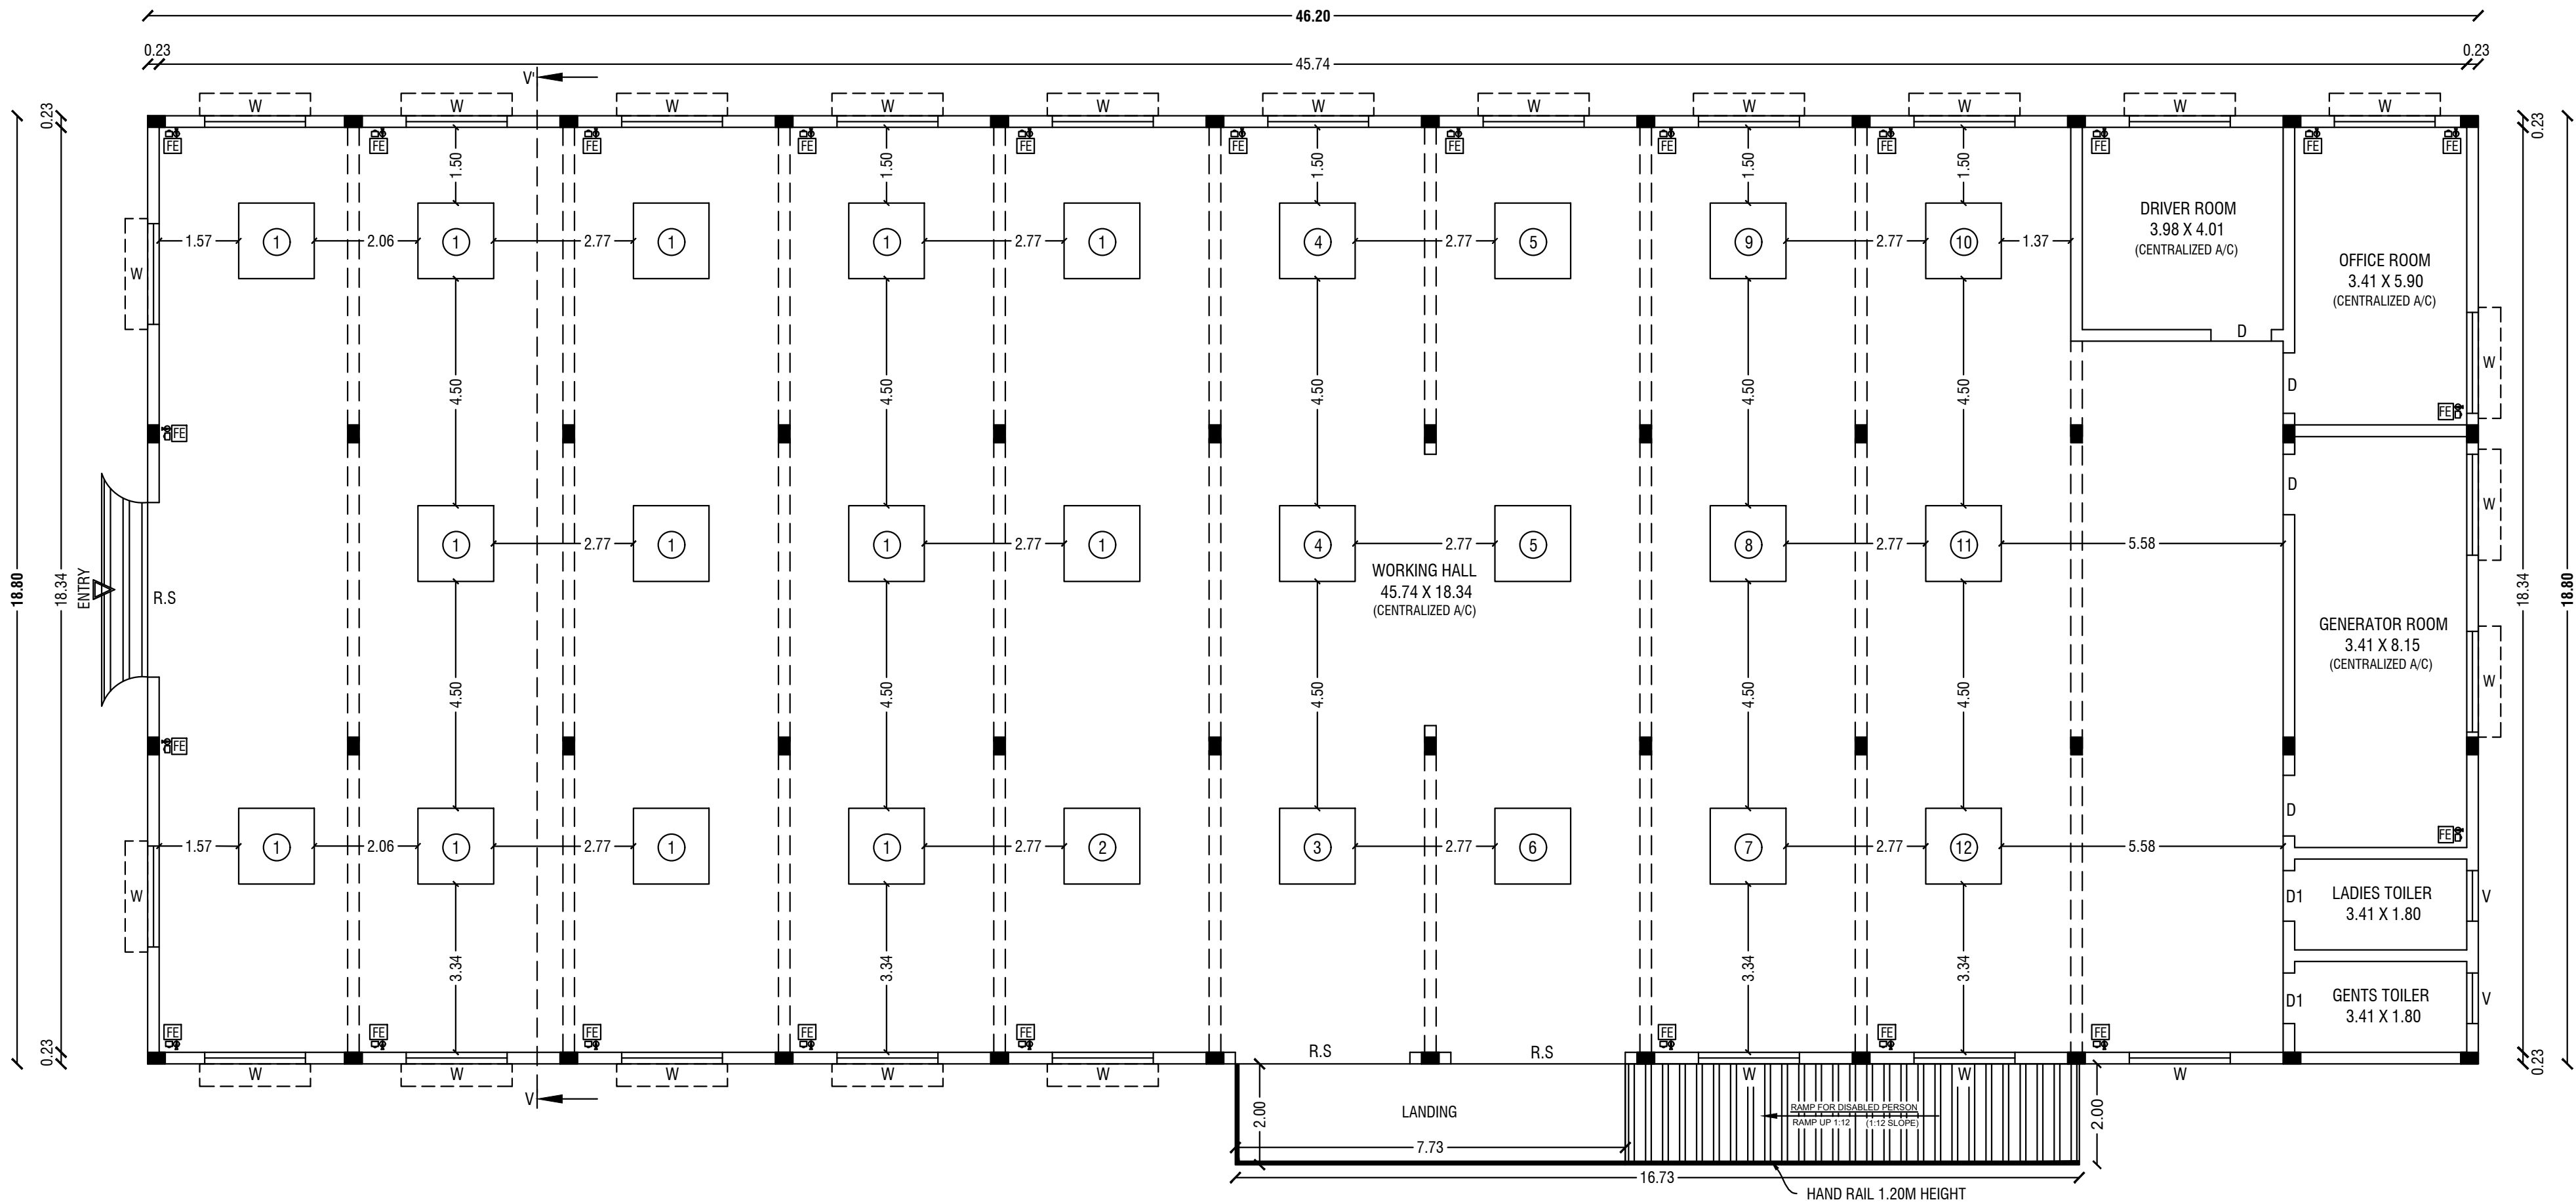

GROUND FLOOR PLAN

M. M. M.

APPLICANT

Er.M.VADIVEL.ME(Struct)., AMIE., C.Eng(I)., MISTE., AIV.,
Consulting Civil Engineer, Chartered Engineer,
TN.Govt. Registered Professional of DTCP,
R.E-II-01/2023, R.S.E-II-21/2020, R.C.E-27/2020, R.D-06/2020,
R.E.(G-3), DMC No.037/LS/2019/00004, CCMC No.004/2021,
DMV CONSTRUCTION,
#19/17, 1st Floor, Annamalai Street, Near Municipality Office,
Dharmapuri - 636701, Cell: 8122 101 282, 9443 101 282.
E.Mail : dmvmconstruction.dp@gmail.com

REGISTERED STRUCTURAL ENGINEER

Er.M.VADIVEL.ME(Struct)., AMIE., C.Eng(I)., MISTE., AIV.,
Consulting Civil Engineer, Chartered Engineer,
TN.Govt. Registered Professional of DTCP,
R.E-II-01/2023, R.S.E-II-21/2020, R.C.E-27/2020, R.D-06/2020,
R.E.(G-3), DMC No.037/LS/2019/00004, CCMC No.004/2021,
DMV CONSTRUCTION,
#19/17, 1st Floor, Annamalai Street, Near Municipality Office,
Dharmapuri - 636701, Cell: 8122 101 282, 9443 101 282.
E.Mail : dmvmconstruction.dp@gmail.com

REGISTERED ENGINEER

