


PLAN SHOWING THE PROPOSED CONSTRUCTION OF GROUND
FLOOR M/C.SHEET CONFERENCE HALL BUILDING AT
S.F.No: 36/3B, 37/3A1, KARIMANGALAM VILLAGE & TOWN
PANCHAYAT, KARIMANGALAM TALUK AND DHARMAPURI DISTRICT.

ALL DIMENSIONS
ARE IN "METER"

SCALE 1:100

 

Area Details

Particulars	Total Buildup Area Sq.mt	Non FSI Area Deduction Sq.mt	Total FSI Area Sq.mt
CONFERENCE & DINING HALL			
Block - I Area of Ground Floor	610.72	-	610.72
Block - II Area of Toilet Block	73.60	-	73.60
Total Area	684.32	-	684.32

Schedule of Joineries

M.D	Main Door	2.44 X 2.13
D	Door	1.83 X 2.13
D1	Door	1.20 X 2.13
D2	Door	0.76 X 2.13
W	Window	1.52 X 1.22
W1	Window	1.22 X 1.22
W2	Window	0.91 X 1.22
V	Ventilator	4.90 X 0.59
V1	Ventilator	0.76 X 0.76

KEY

EL	EMERGENCY LIGHT	FE	FIRE EXTINGUISHER
FA	FIRE ALARM		LONG BELL
FH	FIRE HYDRANT	DW	DRINKING WATER

Site Approval

OFFICE USE

Online Application(SWP) No. SWP/BPA/048247/2023

Site Boundary shown as A to I
and numbered as L.P/A.D.TCP (Dharmapuri)

No:111/2023

Site Approval issued.

Technical Approval

Online Application(SWP) No. SWP/BPA/048247/2023

B.P/A.D.TCP (Dharmapuri) No:26/2023

Technical Approval issued.

S. The

APPLICANT


Er.M.VADIVEL.ME(Struct)., AMIE., C.Eng(I)., MISTE., AIV.,
Consulting Civil Engineer, Chartered Engineer,
TN.Govt. Registered Professional of DTCP,
R.E-II-01/2023, R.S.E-II-21/2020, R.C.E-27/2020, R.D-06/2020,
R.E.(G-3), DMC No.037/LS/2019/00004, CCMC No.004/2021,
DMV CONSTRUCTION,
#19/17, 1st Floor, Annamalai Street, Near Municipality Office,
Dharmapuri - 636701, Cell: 8122 101 282, 9443 101 282.
E.Mail : dmvconstruction.dp@gmail.com

REGISTERED STRUCTURAL ENGINEER


Er.M.VADIVEL.ME(Struct)., AMIE., C.Eng(I)., MISTE., AIV.,
Consulting Civil Engineer, Chartered Engineer,
TN.Govt. Registered Professional of DTCP,
R.E-II-01/2023, R.S.E-II-21/2020, R.C.E-27/2020, R.D-06/2020,
R.E.(G-3), DMC No.037/LS/2019/00004, CCMC No.004/2021,
DMV CONSTRUCTION,
#19/17, 1st Floor, Annamalai Street, Near Municipality Office,
Dharmapuri - 636701, Cell: 8122 101 282, 9443 101 282.
E.Mail : dmvconstruction.dp@gmail.com

REGISTERED ENGINEER


Er.M.Vadivel.ME(Struct)., AMIE., C.Eng(I)., MISTE., AIV., -D.M.V Construction - 8122 101 282, 9443 101 282.

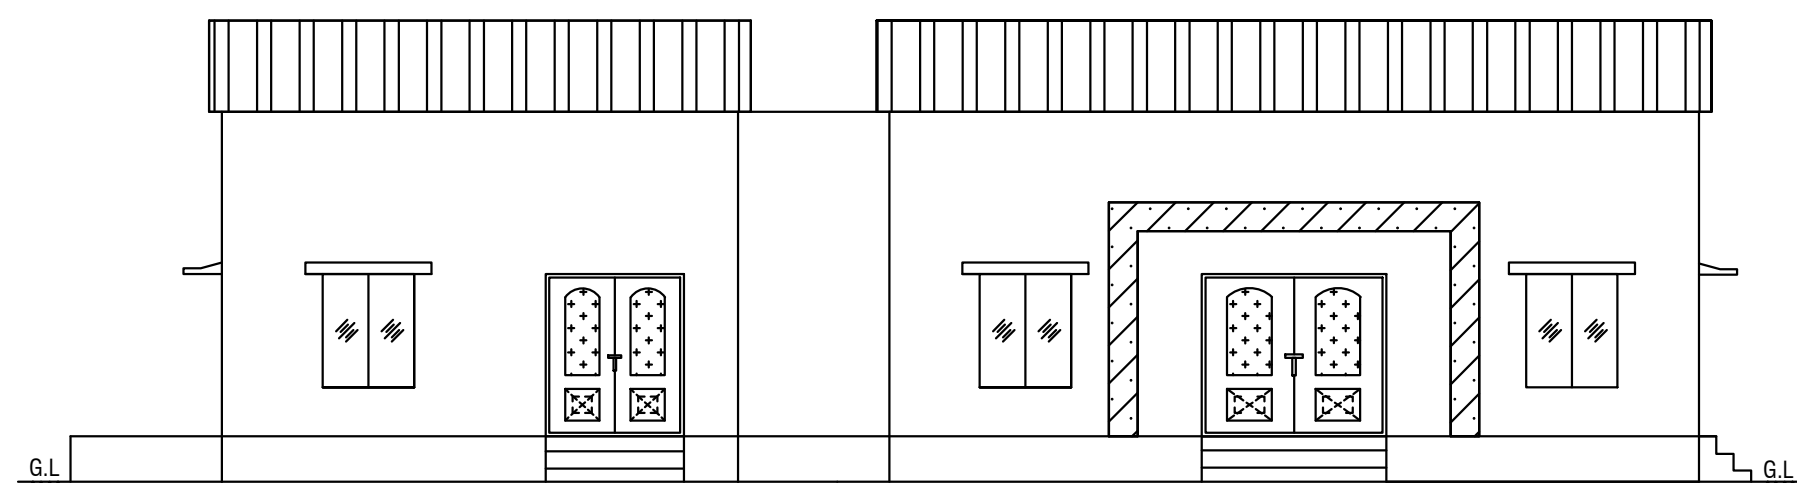


ELEVATION

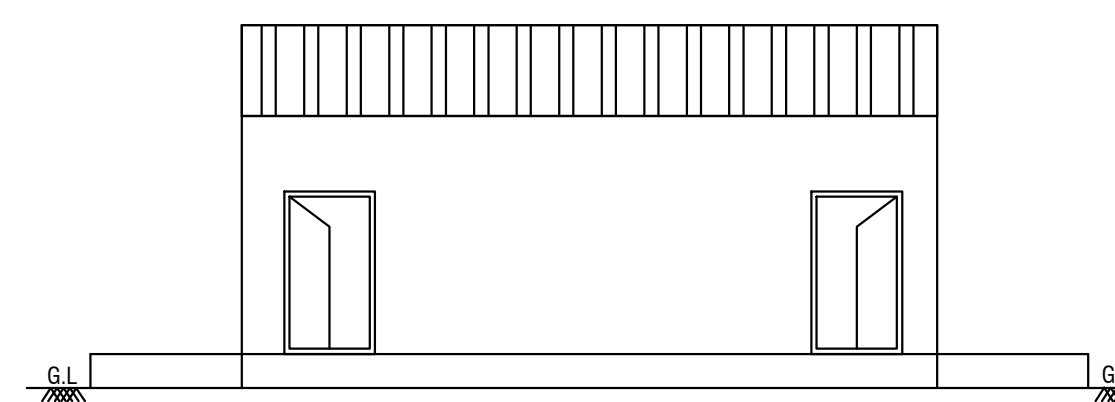


ELEVATION

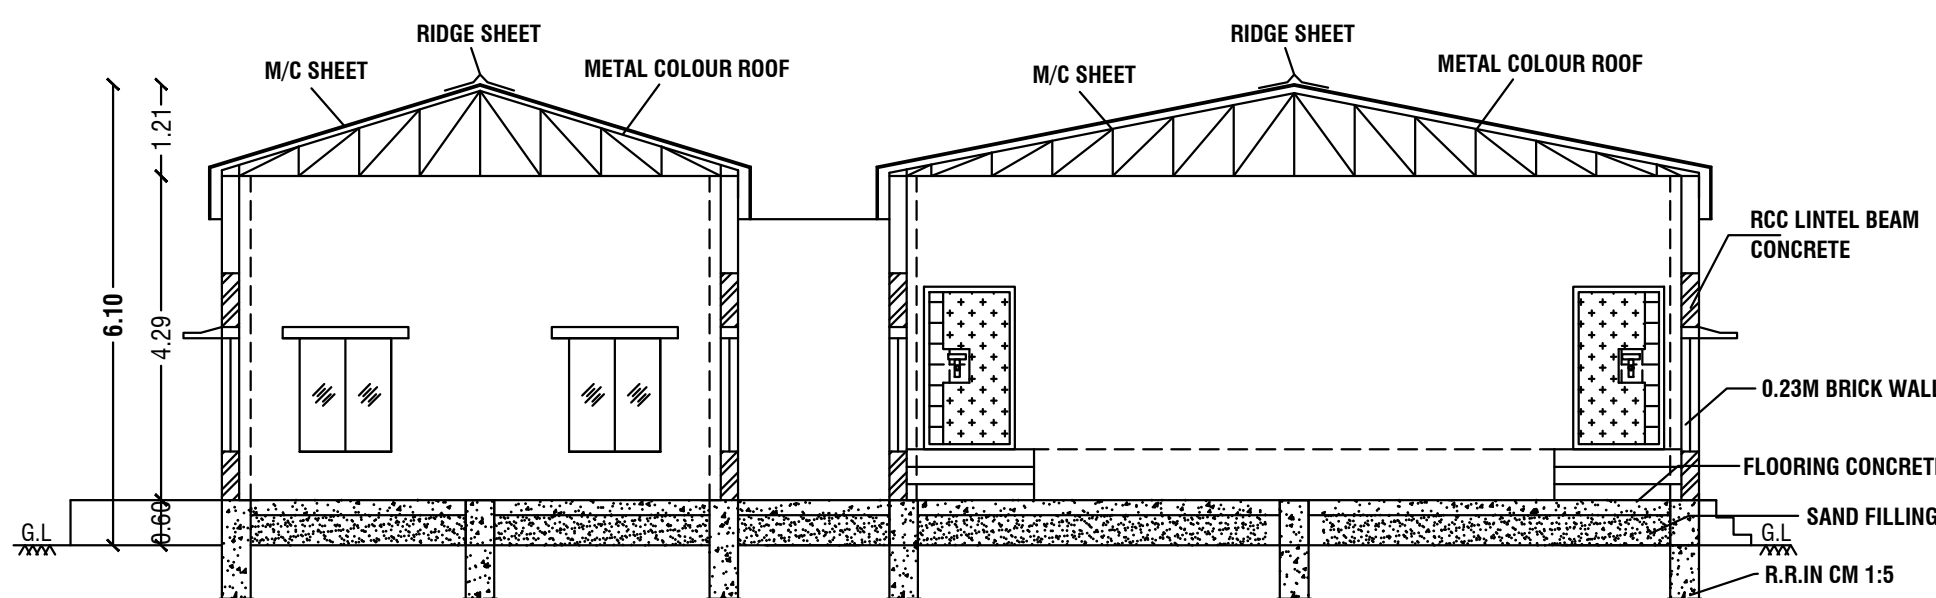


SECTION ON AA'

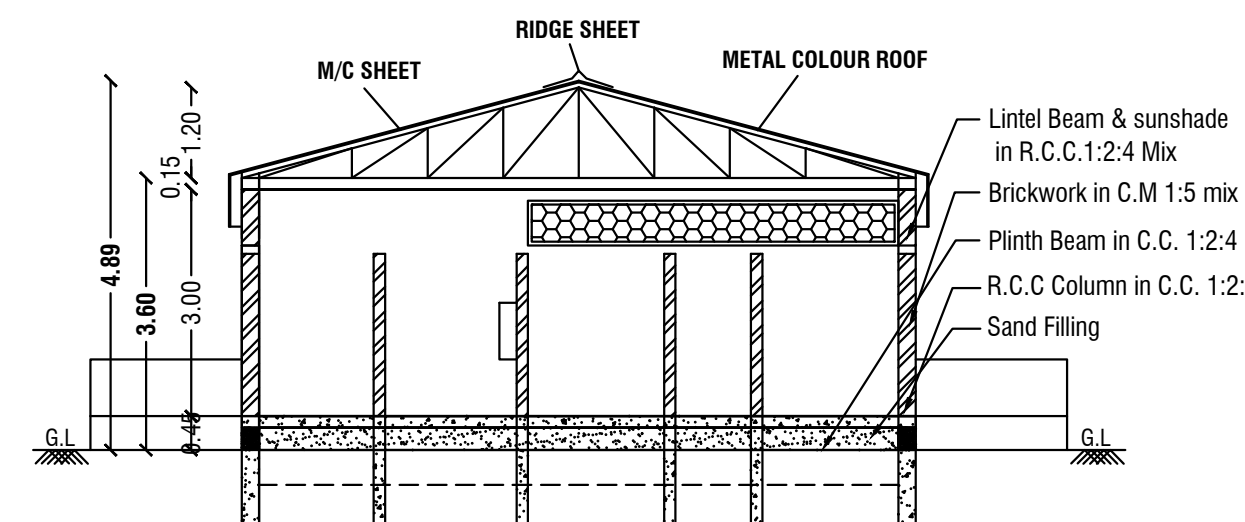







SECTION ON - BB'

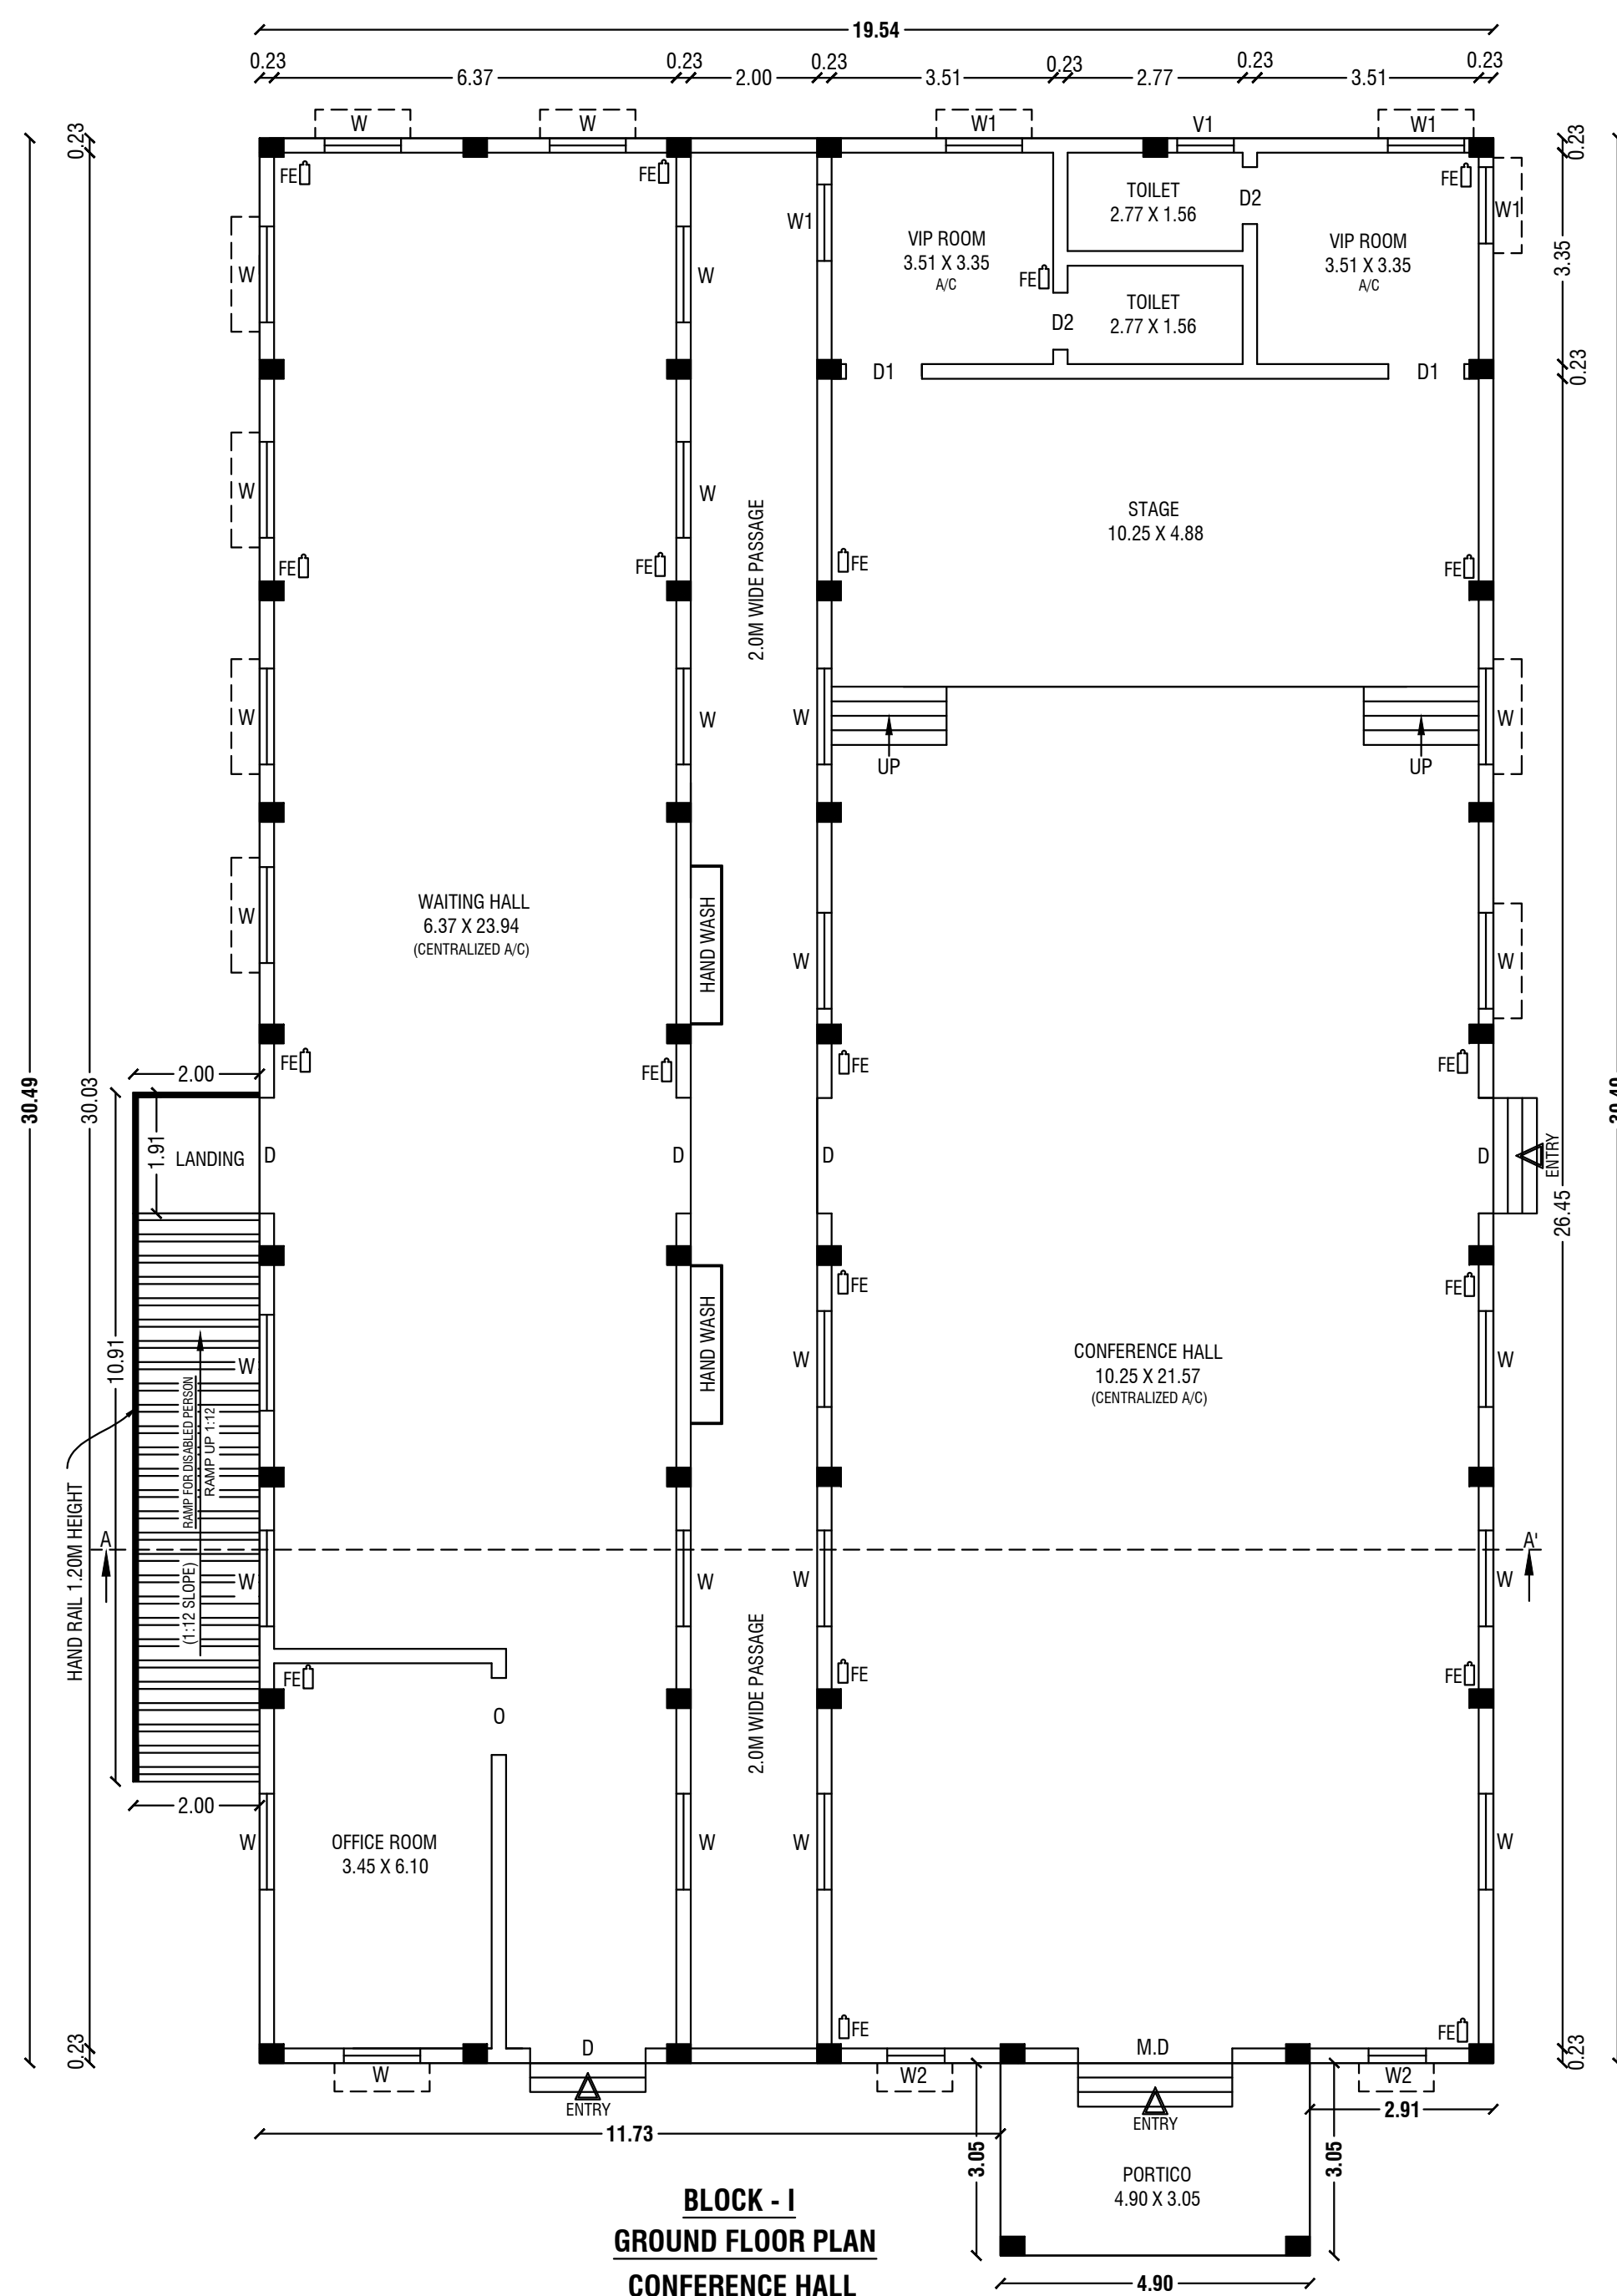

BLOCK - I
GROUND FLOOR PLAN
CONFERENCE HALL

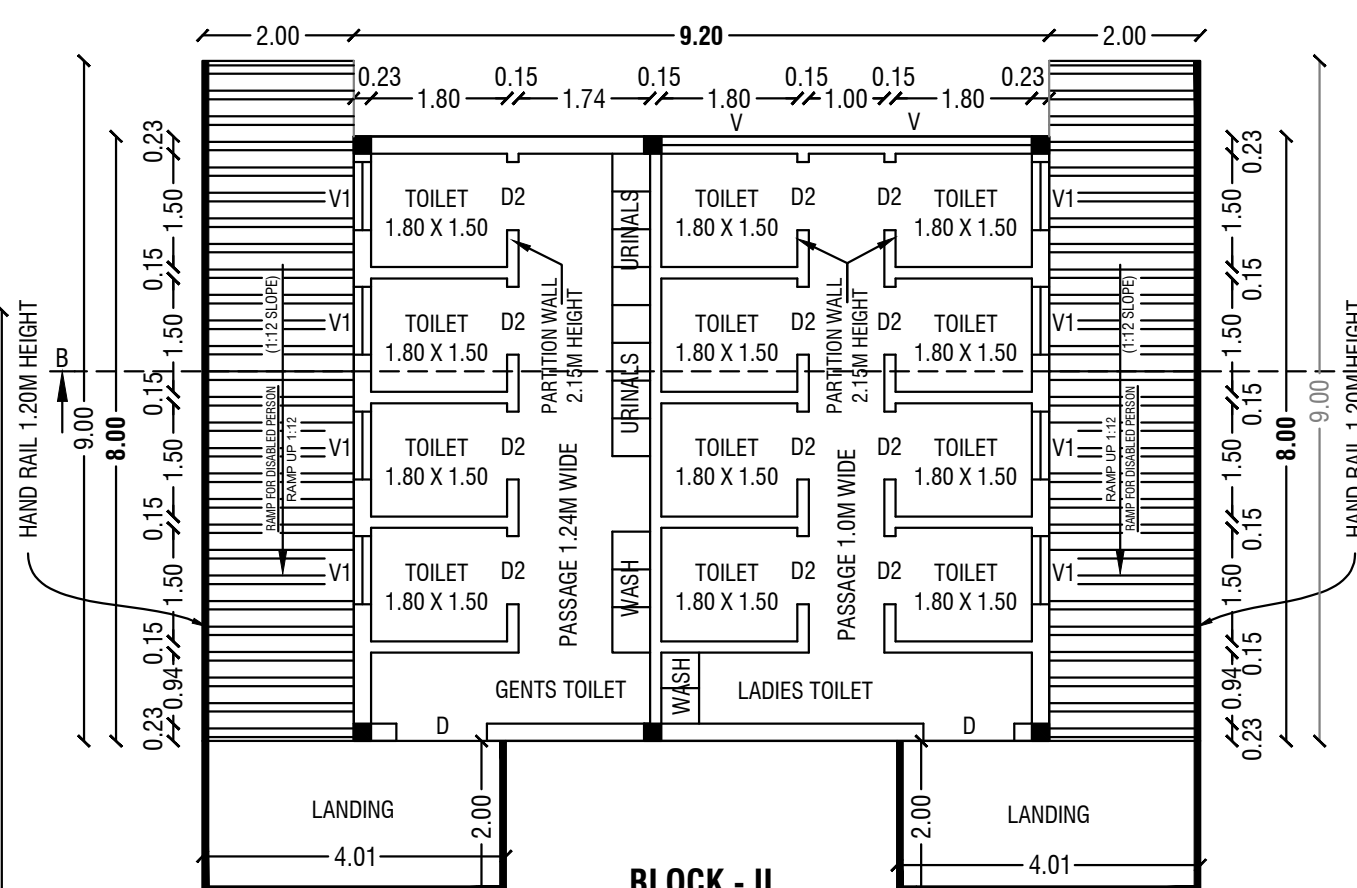

BLOCK - II
GROUND FLOOR PLAN
TOILET

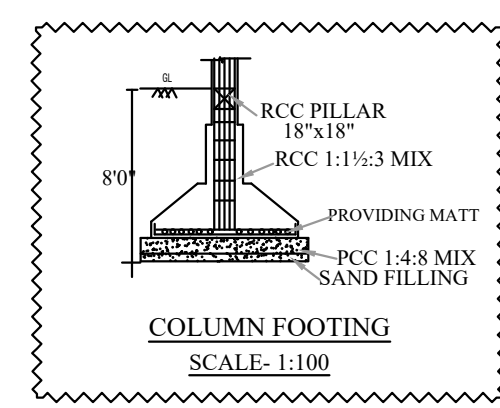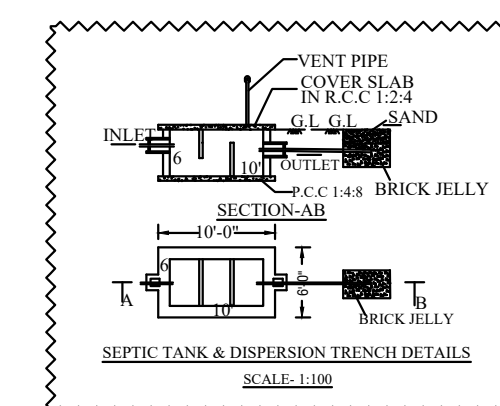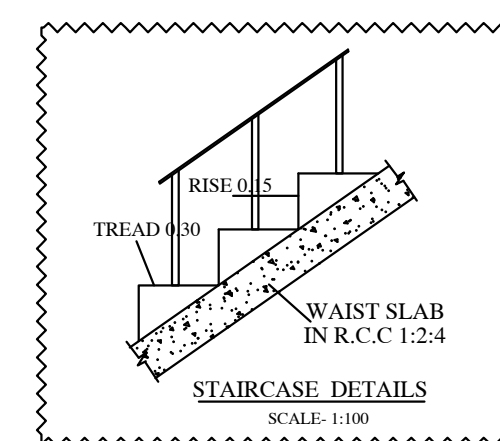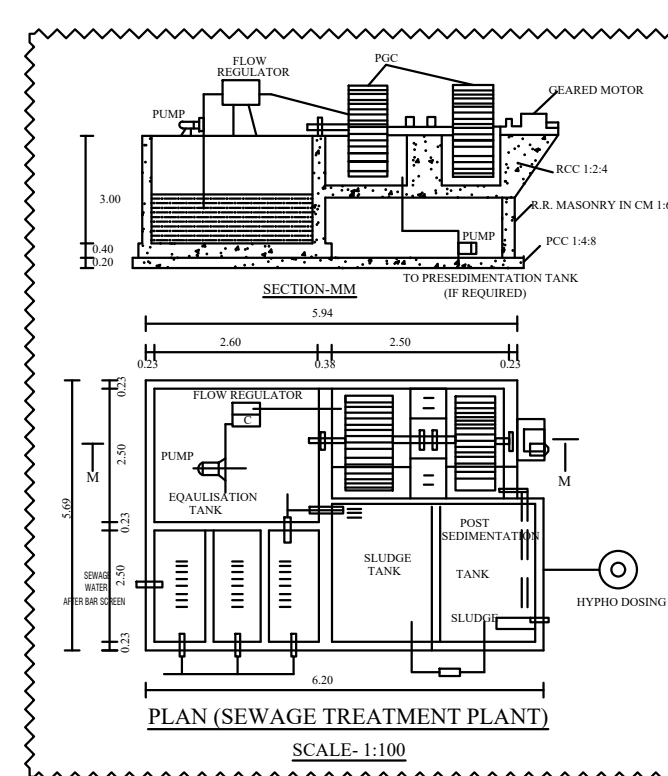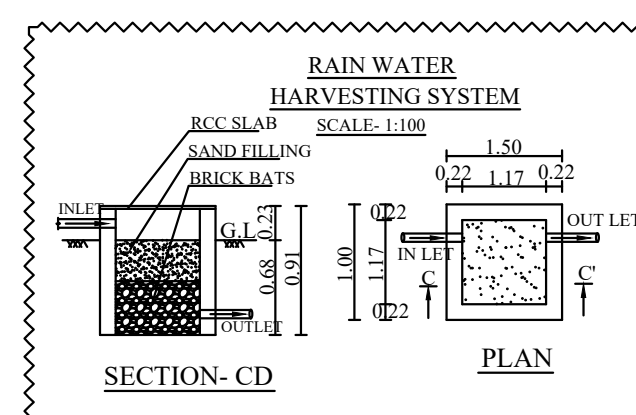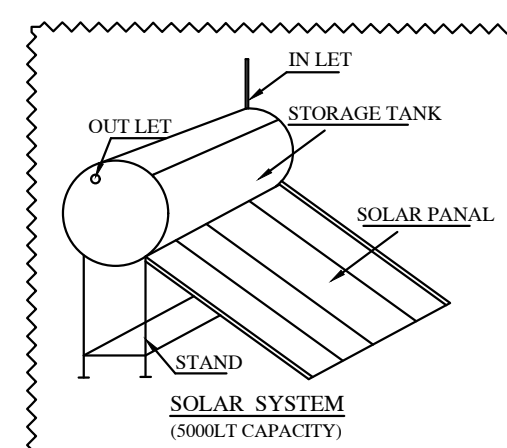

SITE PLAN SHOWING THE PROPOSED CONSTRUCTION OF
GROUND FLOOR M/C.SHEET ROOF CONFERENCE HALL BUILDING
AT S.F.No: 36/3B, 37/3A1, KARIMANGALAM VILLAGE &
TOWN PANCHAYAT, KARIMANGALAM TALUK AND
DHARMAPURI DISTRICT.

ALL DIMENSIONS ARE IN "METER"	SCALE 1:200	N
----------------------------------	-------------	---

Area Details	
PLR / FMB Area	3664.00 Sq.Mt
Document Area	3664.00 Sq.Mt
Super Imposed Area	3602.45 Sq.Mt

Area Details			
Particulars	Total Buildup Area Sq.mt	Non FSI Area Deduction Sq.mt	Total FSI Area Sq.mt
CONFERENCE & DINING HALL			
Block - I Area of Ground Floor	610.72	-	610.72
Block - II Area of Toilet Block	73.60	-	73.60
Total Arae	684.32	-	684.32

Parking Details		
Particulars	Required in Nos.	Provided in Nos.
Car parking (Including P.H Parking - 3)	23	30
Two Wheeler Parking	23	54

Open Space Reservation Details		
Particulars	Required	Provided
Open Space Reservation Area (O.S.R)	366.40 Sq.Mt (10.0%)	Pay to DTCP

FSI DETAILS:-			
Total ALL Floor Area	684.32	=	FSI = 0.190
Total Land Area	3602.45		

COLOR INDEX	
SITE BOUNDARY	
EXISTING ROAD	
PROPOSED BUILDING	
PROPOSED DRIVE WAY	

Site Approval OFFICE USE
Online Application(SWP) No. SWP/BPA/048247/2023
Site Boundary shown as A to I
and numbered as L/P/A.D.TCP (Dharmapuri)
No:111/2023
Site Approval issued.
Technical Approval
Online Application(SWP) No. SWP/BPA/048247/2023
B.P/A.D.TCP (Dharmapuri) No:26/2023
Technical Approval issued.

APPLICANT

Er.M.VADIVEL ME(Struct)., AMIE., C.Eng(I)., MISTE., AIV.,
Consulting Civil Engineer, Chartered Engineer,
TN.Govt. Registered Professional of DTCP,
R.E-II-01/2023, R.S.E-II-21/2020, R.C.E-27/2020, R.D-06/2020,
R.E.(G-3), DMC No.037/LS/2019/00004, CCMC No.004/2021,
DMV CONSTRUCTION,
#19/17, 1st Floor, Annamalai Street, Near Municipality Office,
Dharmapuri - 636701, Cell: 8122 101 282, 9443 101 282.
E.Mail : dmvcconstruction.dp@gmail.com
REGISTERED STRUCTURAL ENGINEER

Er.M.VADIVEL ME(Struct)., AMIE., C.Eng(I)., MISTE., AIV.,
Consulting Civil Engineer, Chartered Engineer,
TN.Govt. Registered Professional of DTCP,
R.E-II-01/2023, R.S.E-II-21/2020, R.C.E-27/2020, R.D-06/2020,
R.E.(G-3), DMC No.037/LS/2019/00004, CCMC No.004/2021,
DMV CONSTRUCTION,
#19/17, 1st Floor, Annamalai Street, Near Municipality Office,
Dharmapuri - 636701, Cell: 8122 101 282, 9443 101 282.
E.Mail : dmvcconstruction.dp@gmail.com
REGISTERED ENGINEER

