


PLAN SHOWING THE PROPOSED CONSTRUCTION OF R.C.C ROOF RESIDENTIAL BUILDING IN "TNHB AVVAI NAGAR"


NHS PLOT No:HIG - 1, S.F.No:588/1A1A1 Pt, THADANGAM VILLAGE, THADANGAM PANCHAYAT, SCALE 1:100

NALLAMPALLI PANCHAYAT UNION, NALLAMPALLI TALUK AND DHARMAPURI DISTRICT.







APPLICANT: Mrs.SANGEETHA SARASWATHI W/o.Mr.THIRUMAL.

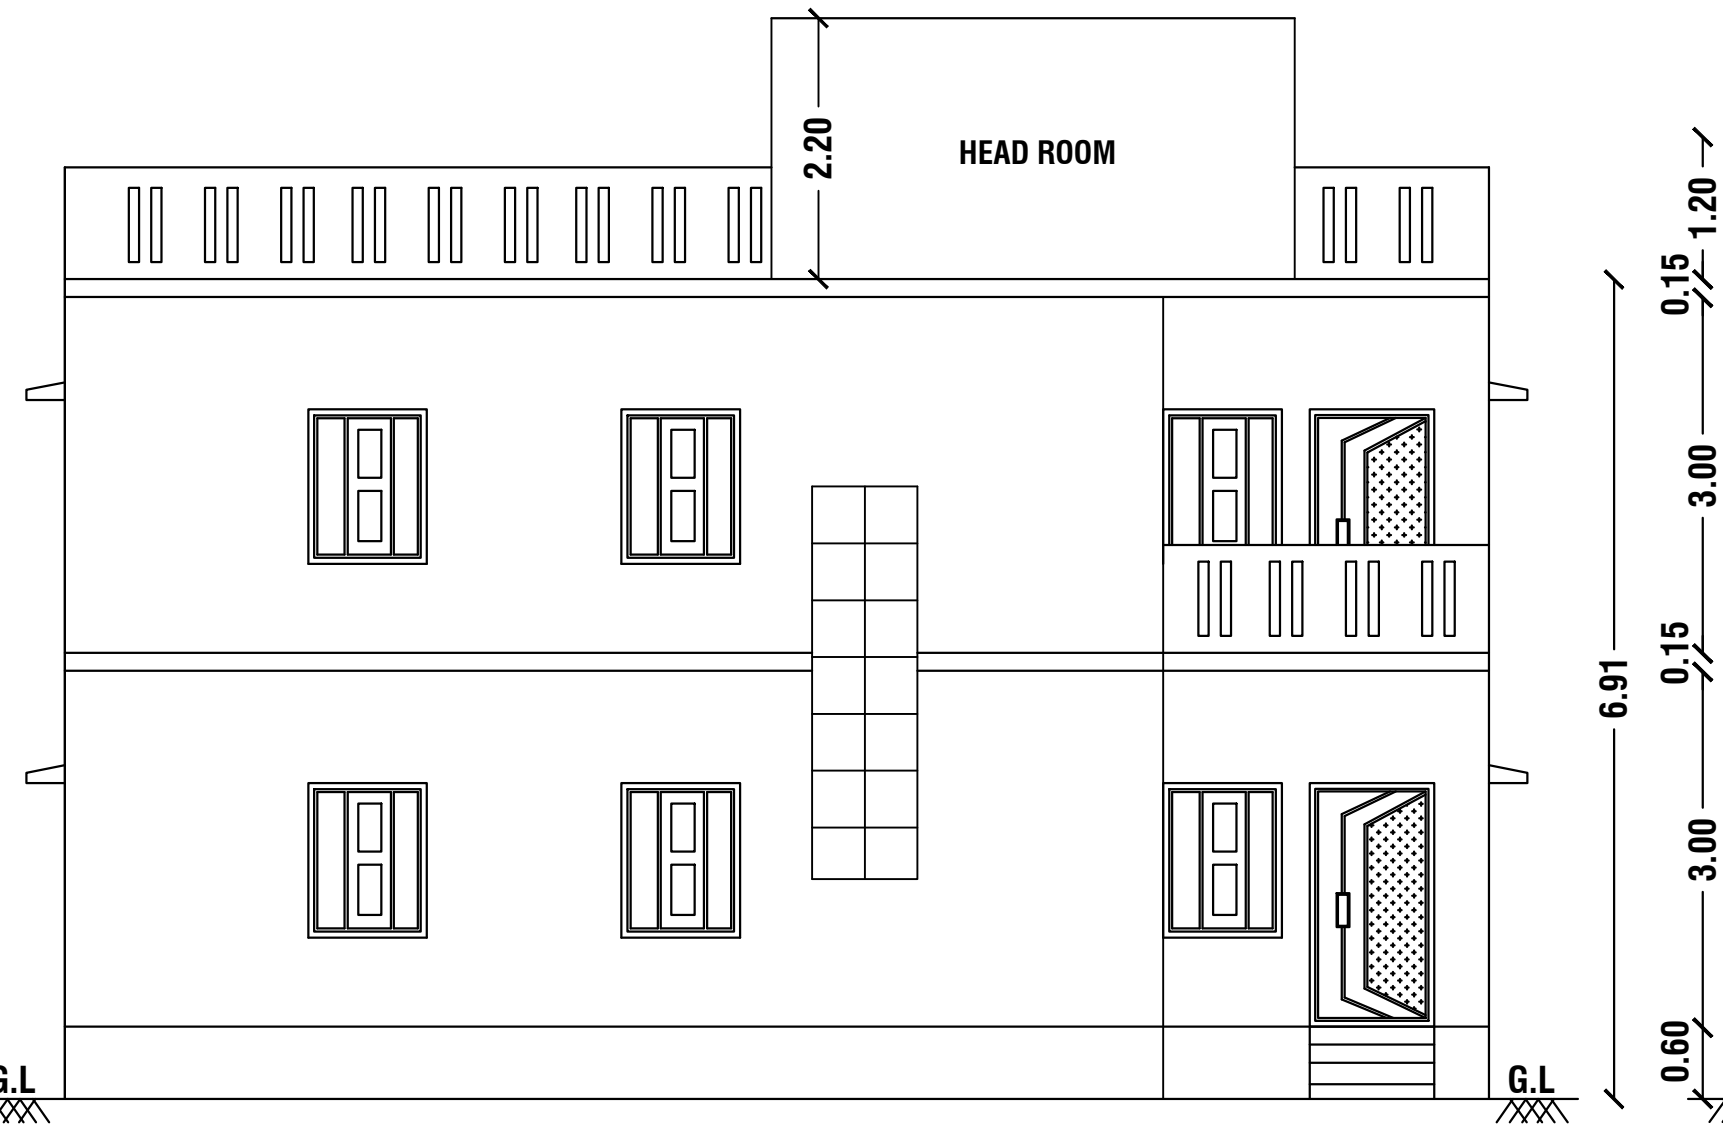

ELEVATION

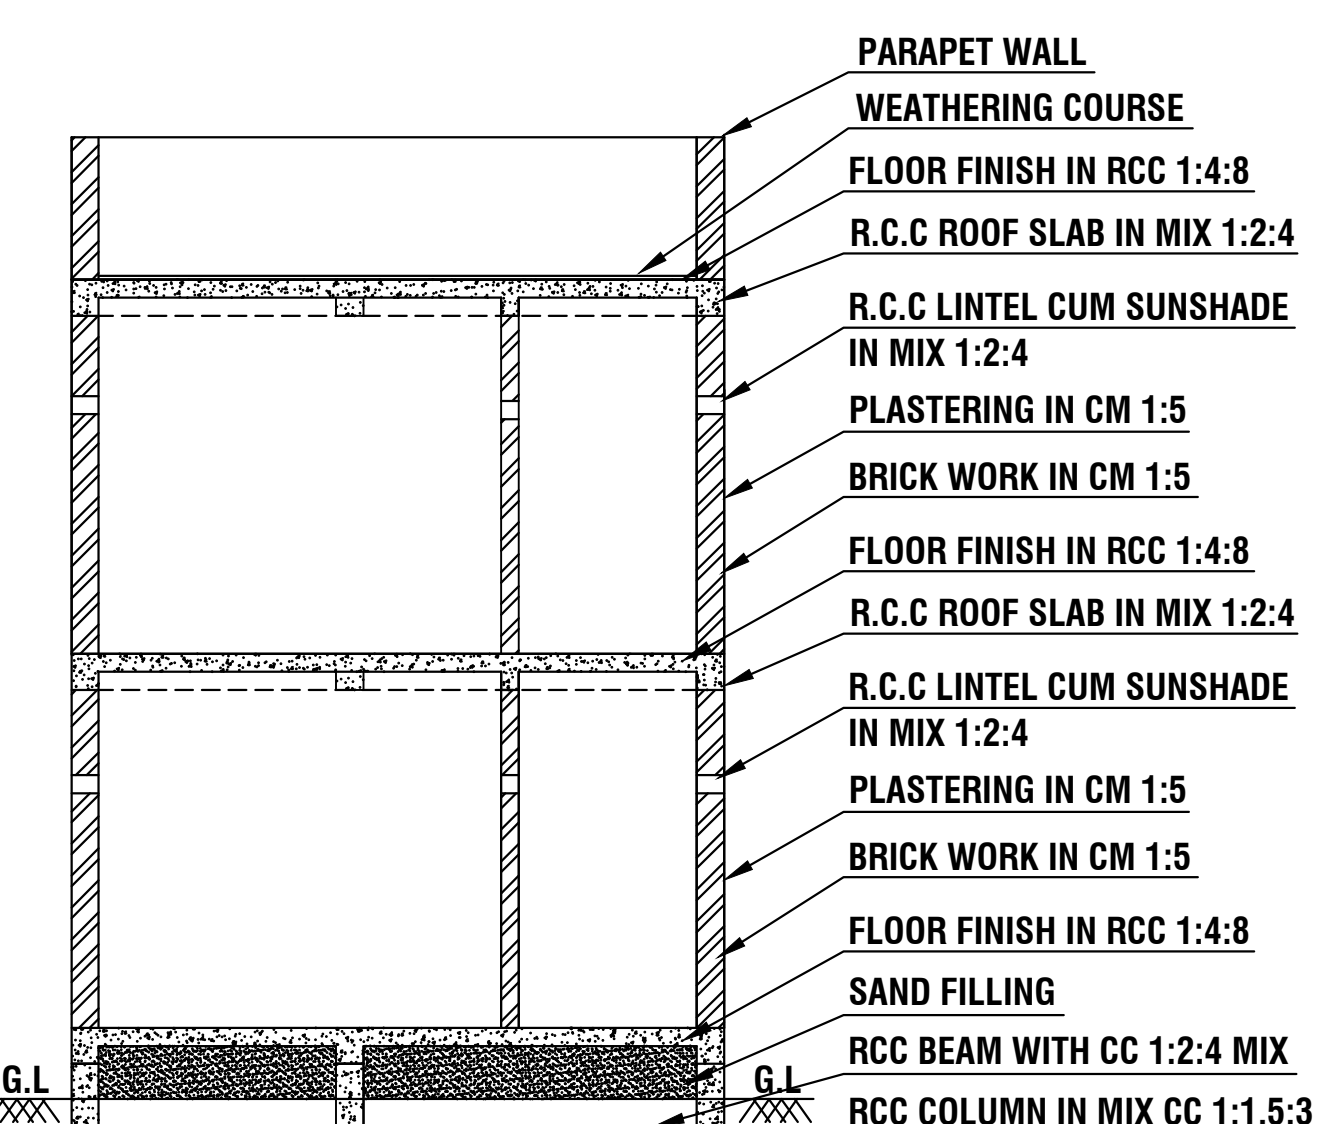


SECTION ON - AA'

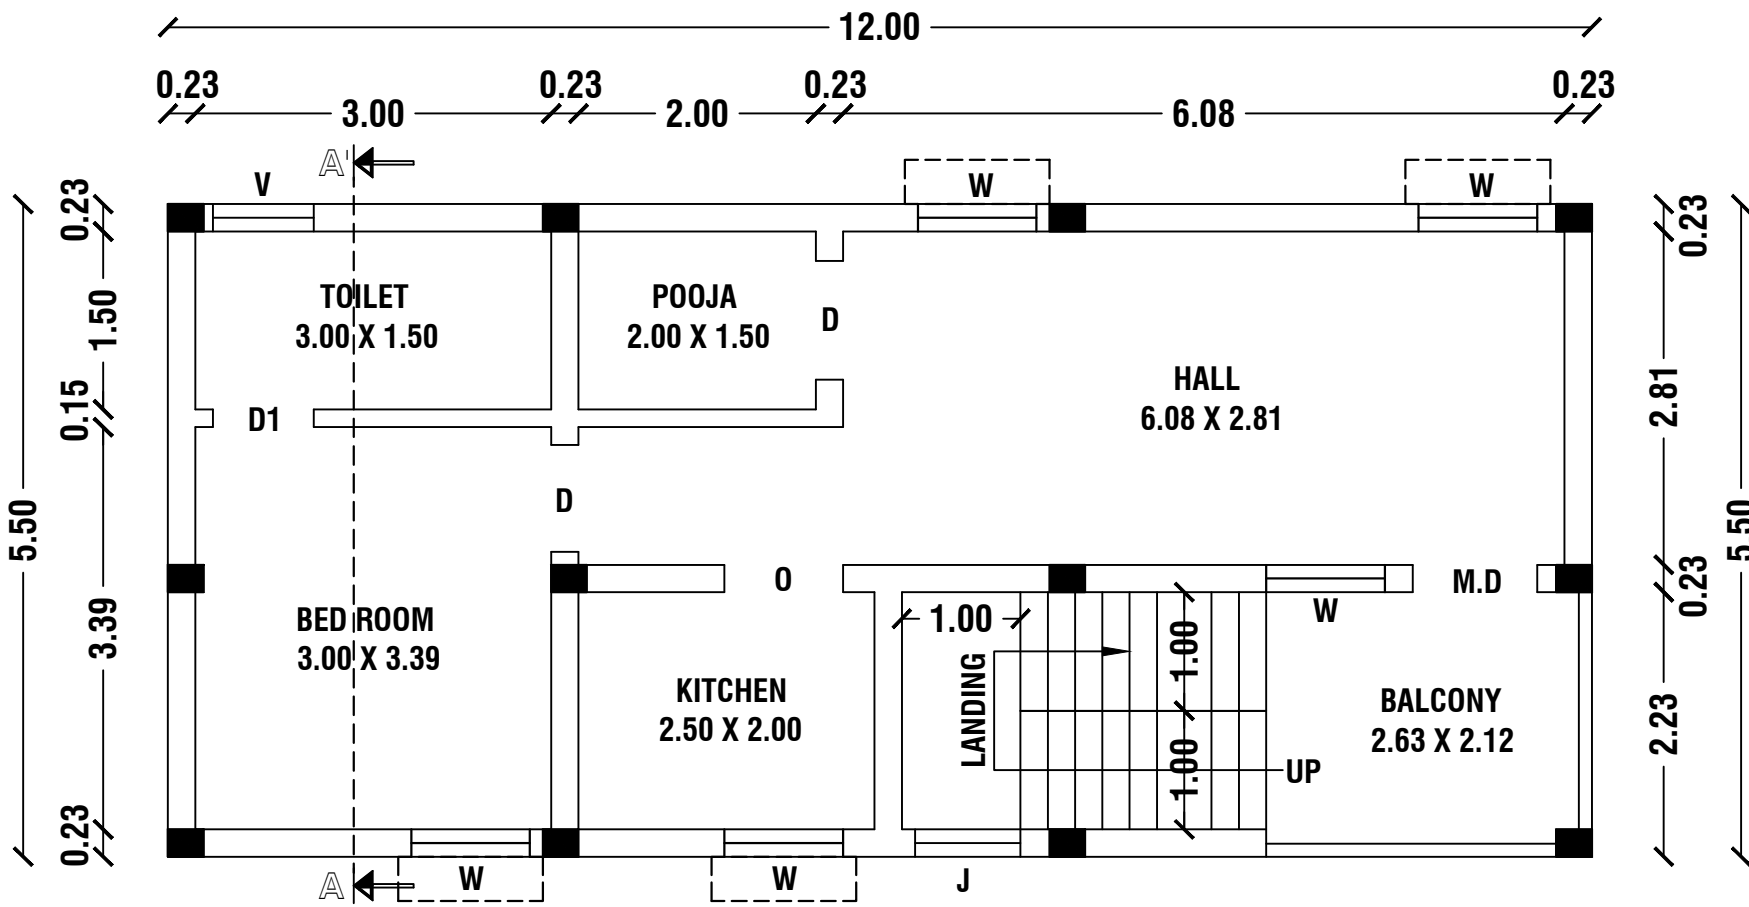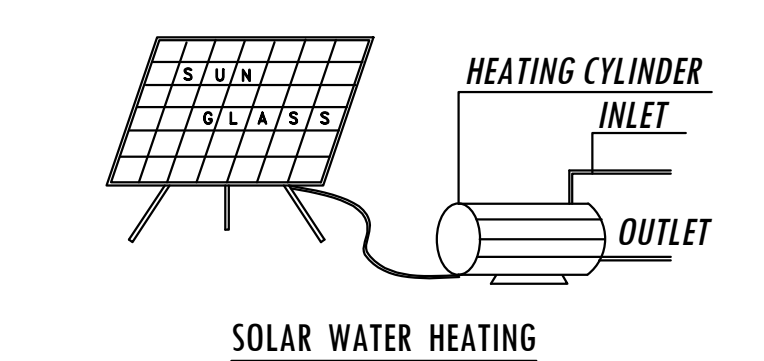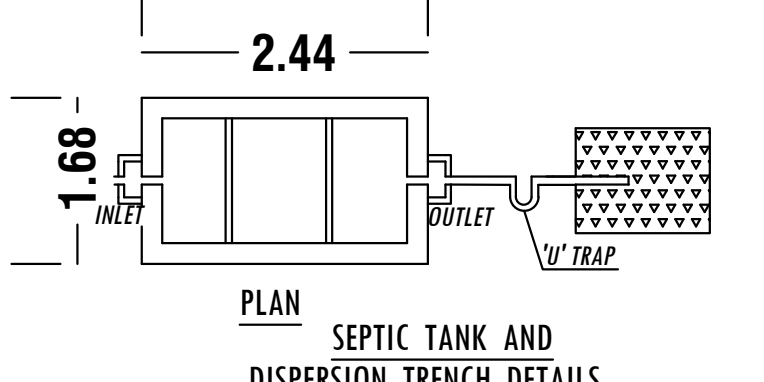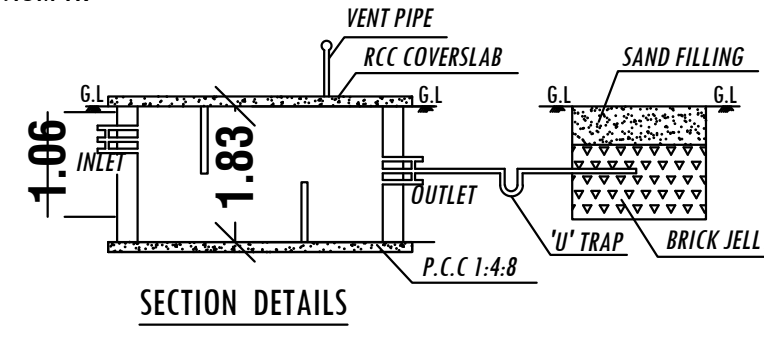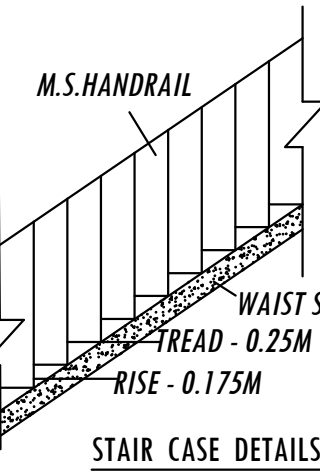 


FIRST FLOOR PLAN




GROUND FLOOR PLAN

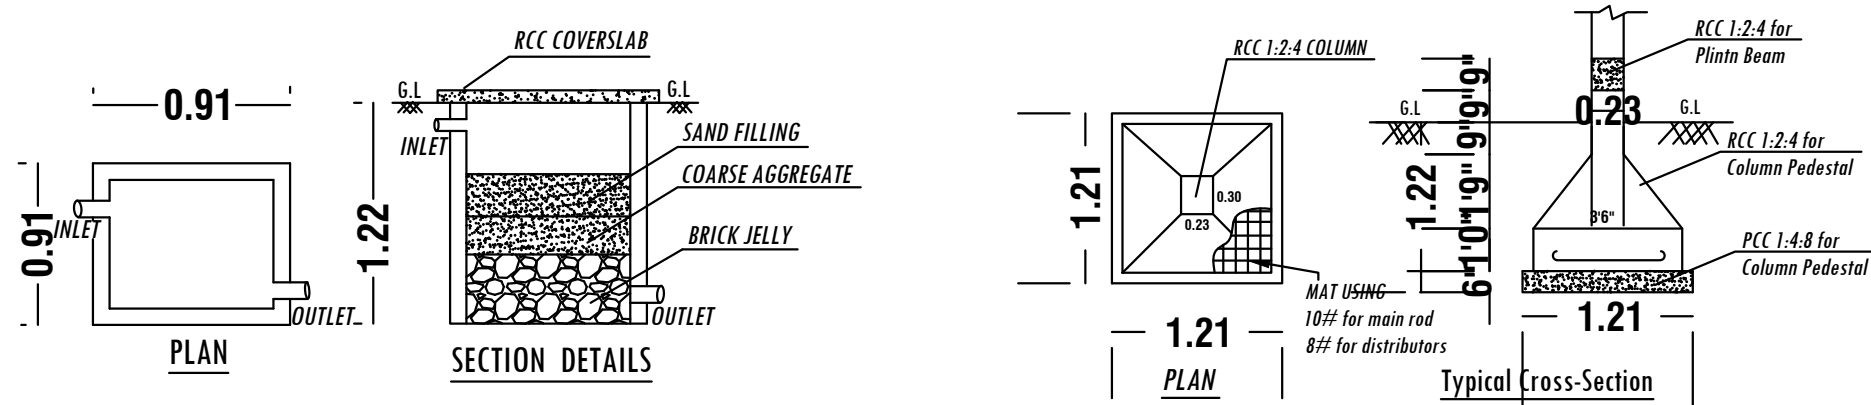


RAINWATER HARVESTING SYSTEM

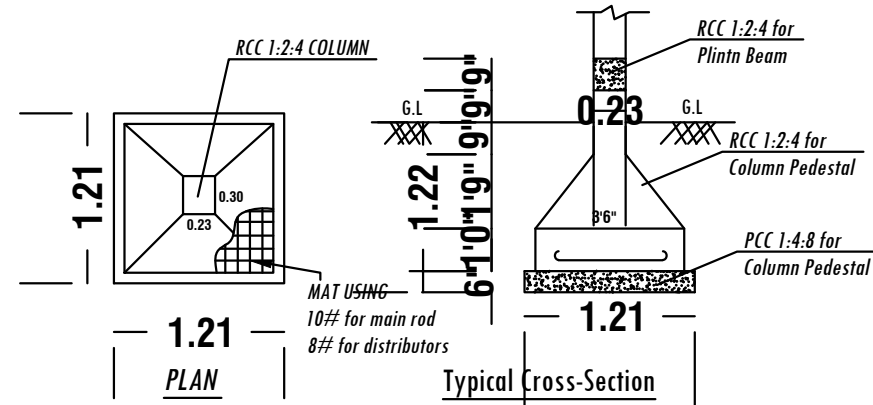

FOOTING DETAILS

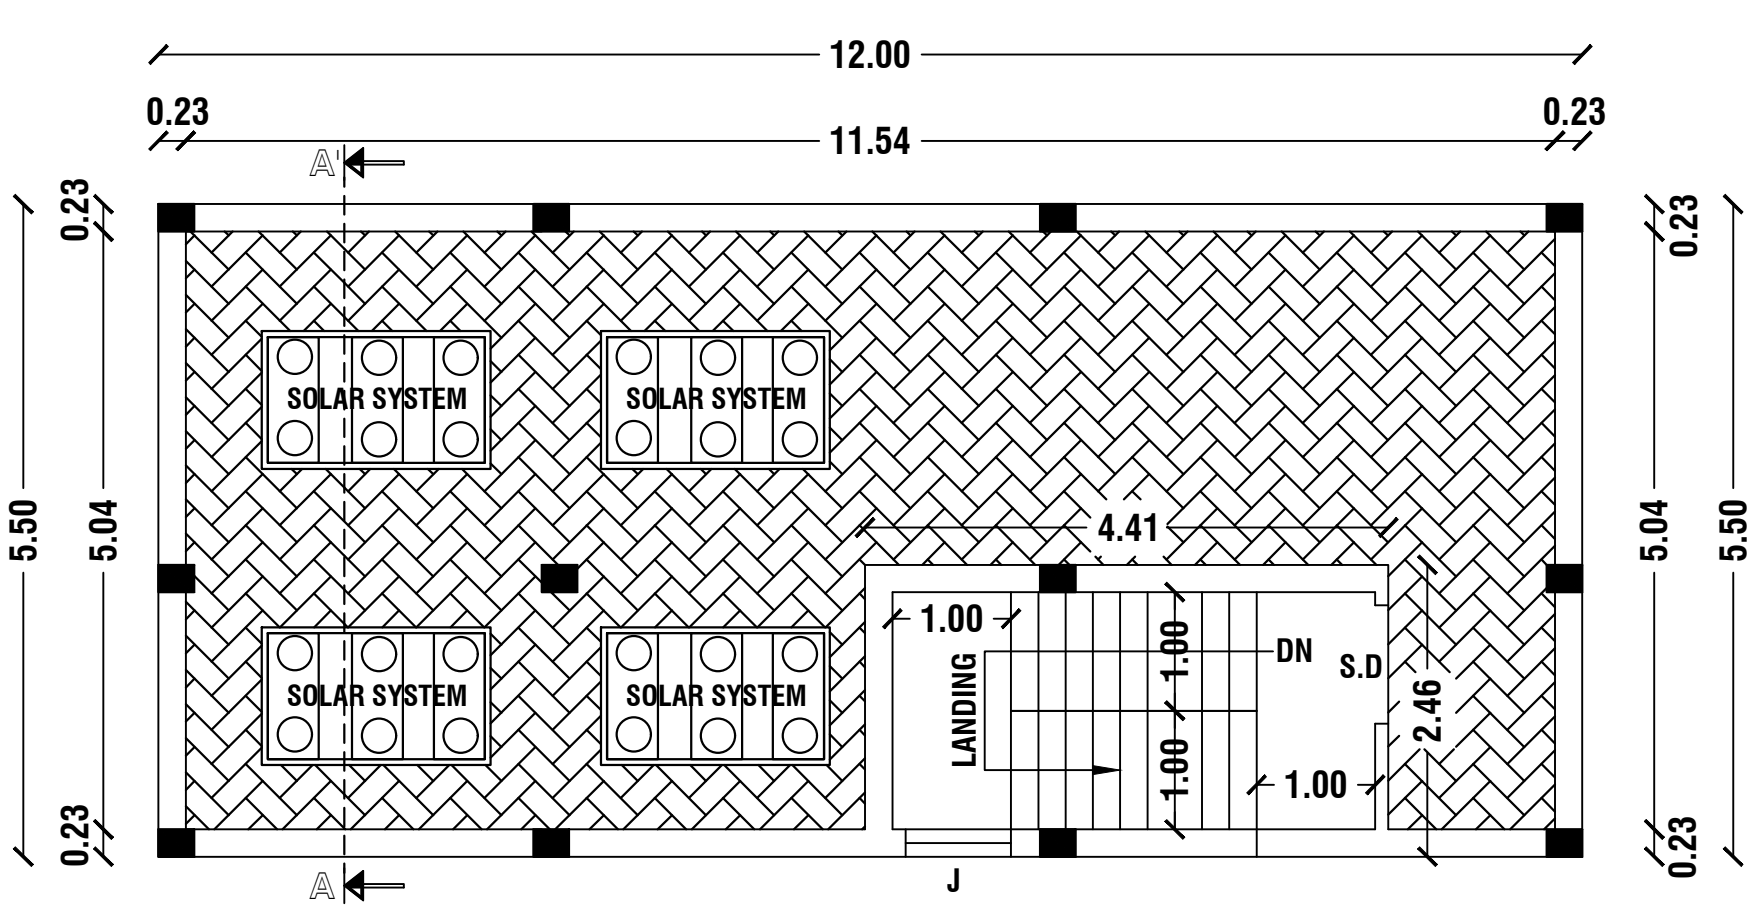

OPEN TERRACE FLOOR PLAN

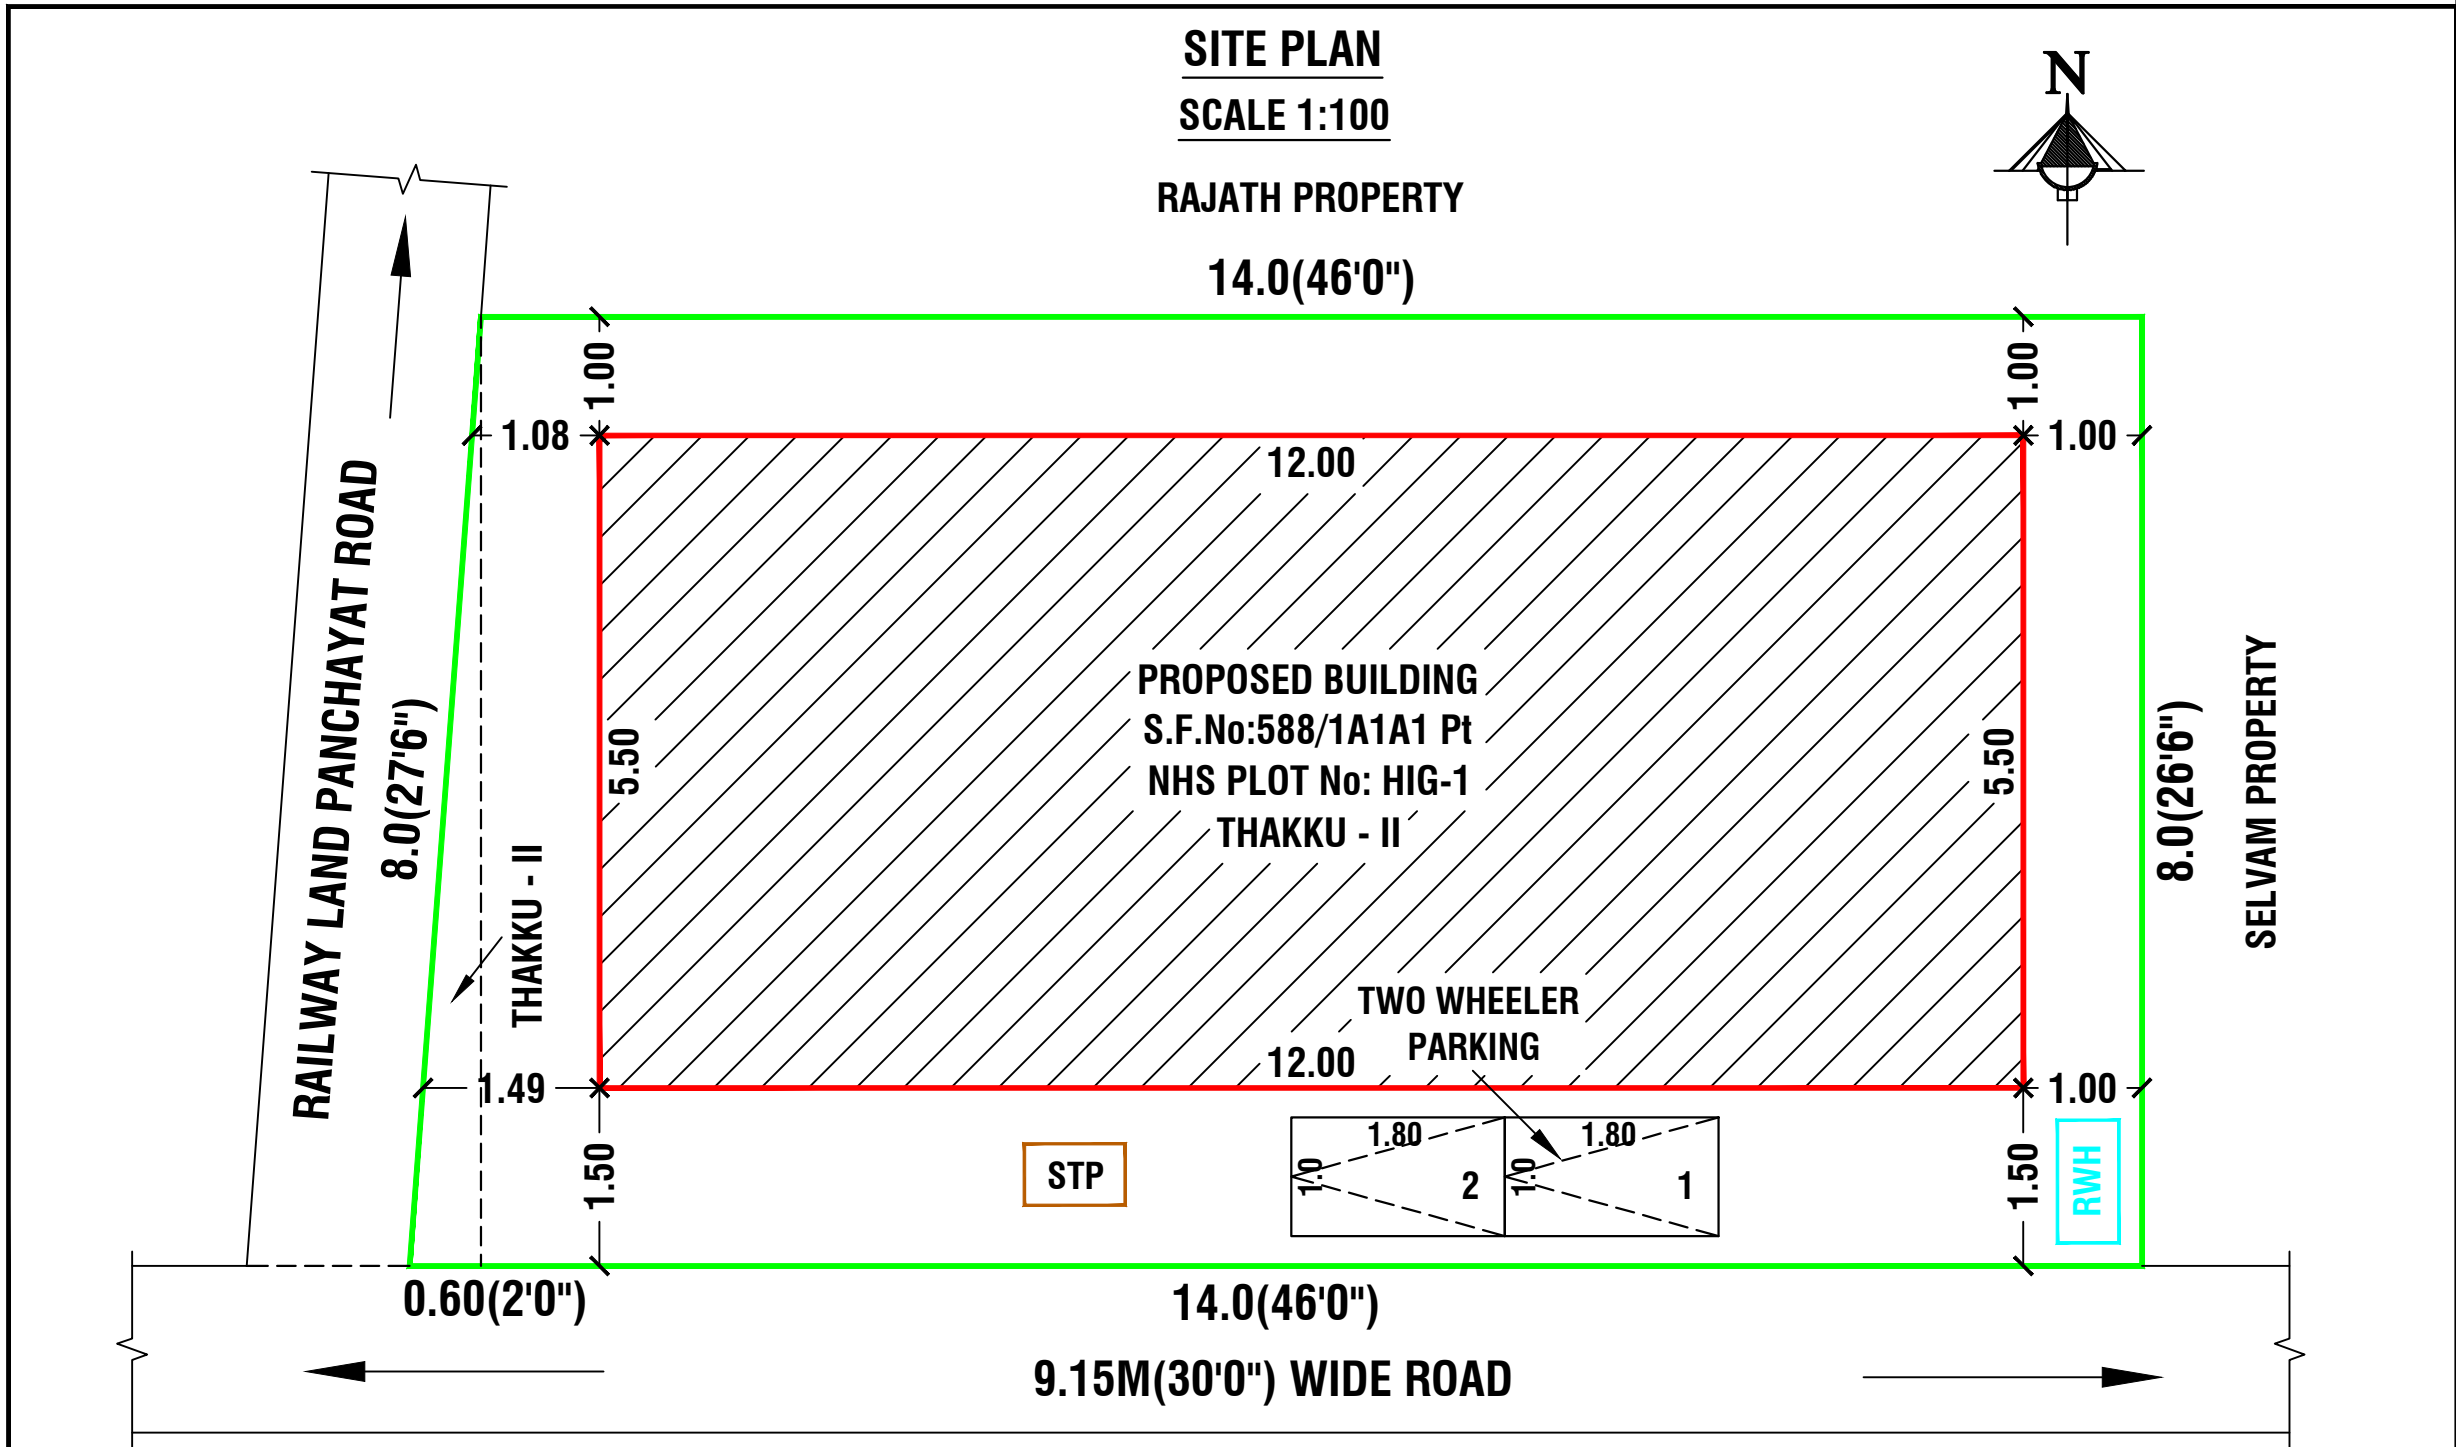

SITE PLAN

SCALE 1:100

RAJATH PROPERTY

14.0(46'0")

PROPOSED BUILDING

S.F.No:588/1A1A1 Pt

NHS PLOT No: HIG-1

THAKKU - II

TWO WHEELER PARKING

12.00

1.49

1.50

0.60(2'0")

14.0(46'0")

9.15M(30'0") WIDE ROAD

STP

1.80

2

1

1.50

1.00

1.00

NOTES				
ALL THE DOORS AND WINDOWS ARE OUTSIDE OPENING.				
WASTE WATER WILL BE USED FOR GARDEN PURPOSE				
ALL DIMENSIONS ARE IN FEET AND METRES				
SCHEDULE OF JOINERIES		WIDTH	HEIGHT	AREA IN Sq.Mt
M.D	MAIN DOOR	1.20	2.13	2.56
D	DOOR	0.91	2.10	1.91
D1	DOOR	0.76	2.10	1.60
S.D	STEEL DOOR	0.91	2.10	1.91
W	WINDOW	0.90	1.14	1.03
O	OPEN	0.91	2.10	1.91
V	VENTILATOR	0.80	0.60	0.48
J	JALLI	0.90	2.10	1.89
AREA DETAILS				
PARTICULARS		Total Buildup Area Sq.Mt	Non FSI Area Sq.Mt	Total Buildup Area Sq.Ft
PLR / FMB Area			114.40 Sq.Mt	
Document Area			115.80 Sq.Mt	
As At Site Area			114.40 Sq.Mt	
PRO.GROUND FLOOR	66.00		-	710.42
PRO.FIRST FLOOR	66.00		-	710.42
PRO.HEAD ROOM	-		10.85	-
TOTAL AREA	132.00		10.85	1420.84
FSI DETAILS:-				
$\frac{\text{Total All Floor Area}}{\text{Total Land Area}}$		$= \frac{132.00}{114.40}$	FSI = 1.154	
Parking Details				
Particulars			Provided in Nos.	
Car Parking			-	
Two Wheeler Parking			2	
COLOR INDEX				
SITE BOUNDARY				
PROPOSED BUILDING				
EXISTING ROAD				
SEPTIC TANK				
RAIN WATER HARVESTING ROAD				
APPLICANT				
Mrs.SANGEETHA SARASWATHI W/o.Mr.THIRUMAL.				
REGISTERED ENGINEER				
Er.M.VADIVEL.ME(Struct)., AMIE., C.Eng(I)., MISTE., AIV., Consulting Civil Engineer, Chartered Engineer, TN.Govt. Registered Professional of DTCP, R.E-III-01/2019, R.S.E-II-21/2020, R.C.E-27/2020, R.D-06/2020, R.E.(G-3), DMC No.037/LS/2019/00004, CCMC No.004/2021, DMV CONSTRUCTION, #19/17, 1st Floor, Annamalai Street, Near Municipality Office, Dharmapuri - 636701, Cell: 8122 101 282, 9443 101 282. E.Mail : dmvconstruction.dp@gmail.com				
Er.M.Vadivel . ME(Struct)., AMIE., C.Eng(I)., MISTE., AIV., D.M.V construction - 8122 101 282, 9443 101 282.				