



PLAN SHOWING THE PROPOSED GROUND FLOOR RCC ROOF RESIDENTIAL BUILDING IN,
S.F.NO: 560/3B1C1 AT THADANGAM VILLAGE & PANCHAYAT, NALLAMPALLI TALUK,
AND DHARMAPURI DISTRICT.

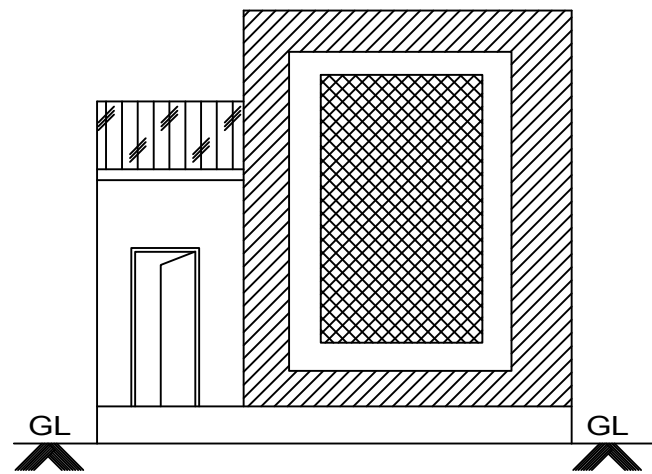


ELEVATION

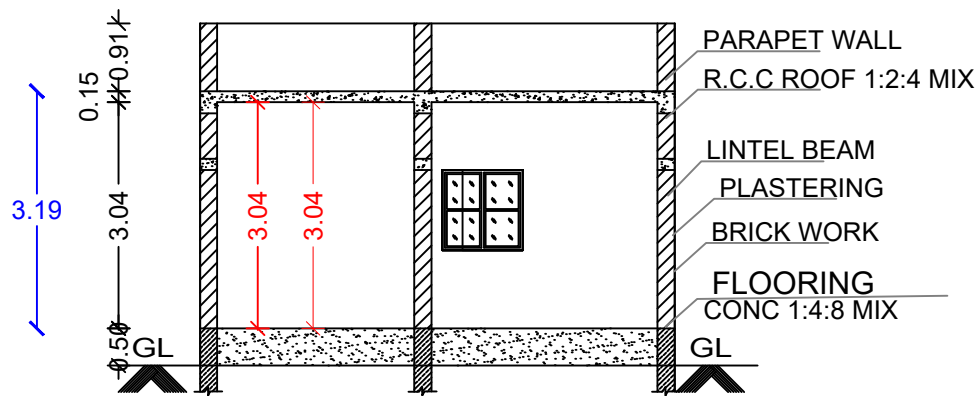


SECTION: A-B


GROUND FLOOR PLAN

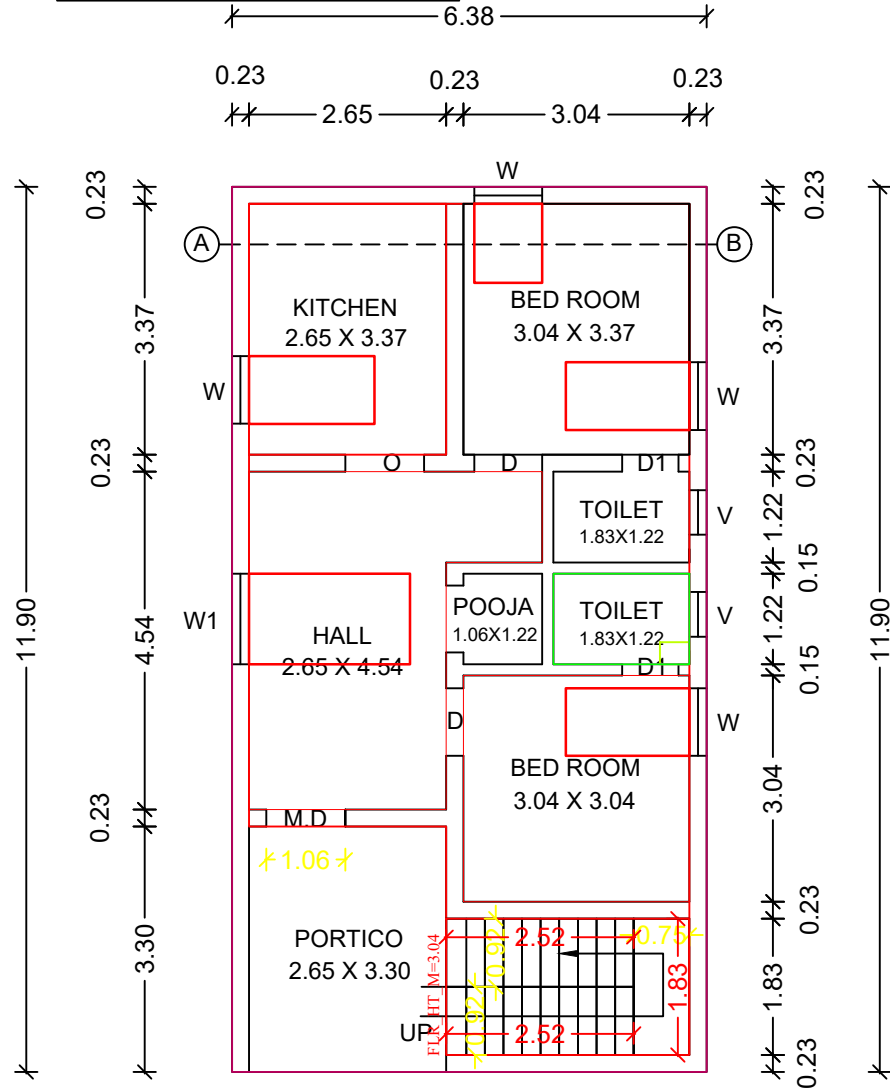


GROUND FLOOR PLAN

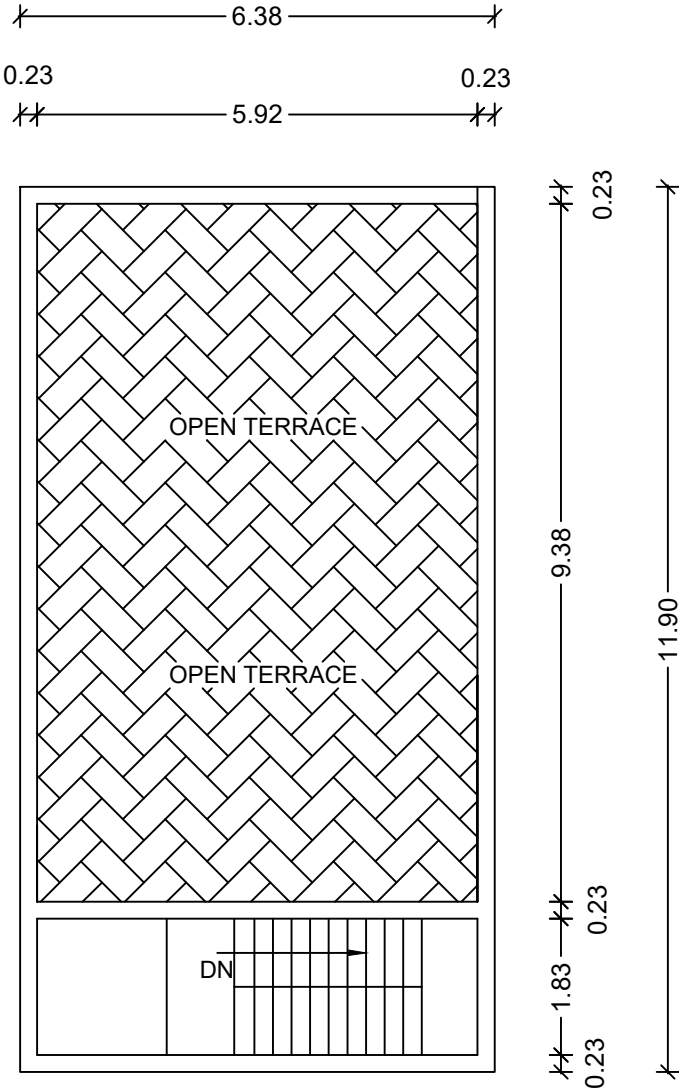


TERRACE FLOOR PLAN

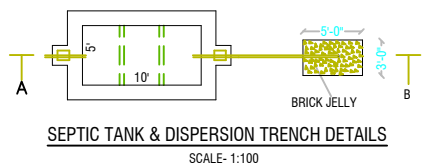


SEPTIC TANK & DISPERSION TRENCH DETAILS
SCALE- 1:100

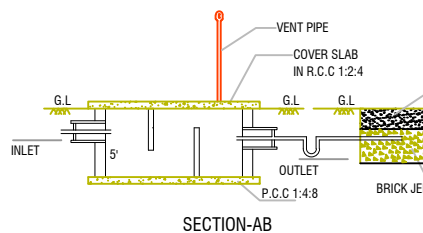

SECTION-AB

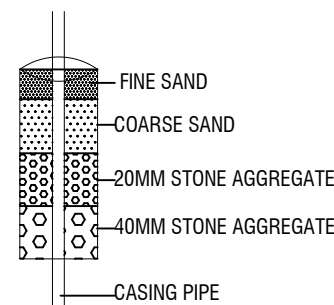


DETAILS OF RAIN WATER
HARVESTING STRUCTURES


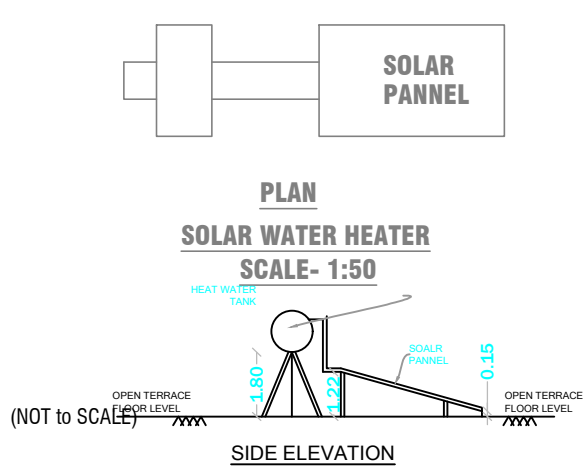


PLAN
SOLAR WATER HEATER
SCALE- 1:50

SIDE ELEVATION

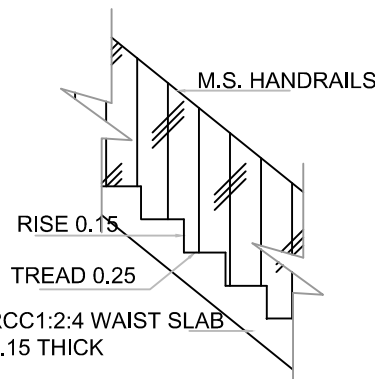

STAIRCASE DETAILS
SCALE- 1:20

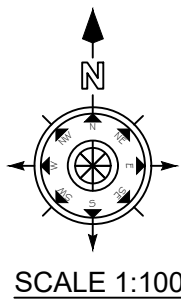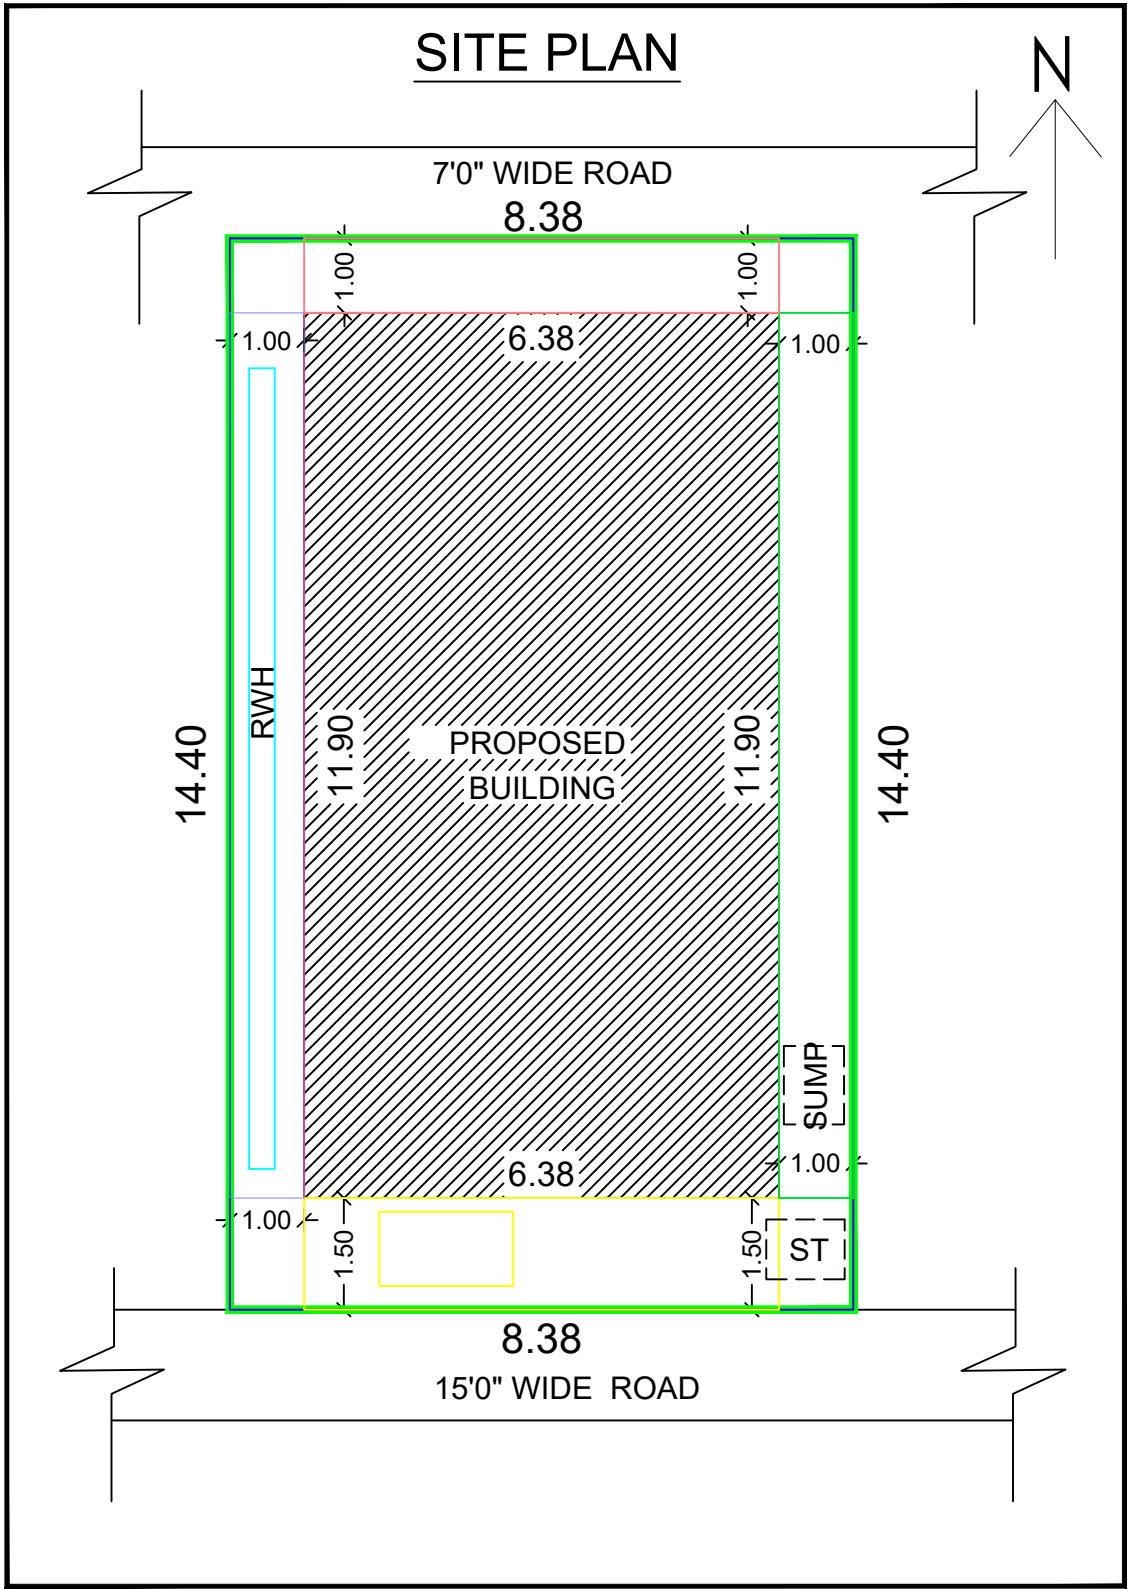

SCALE 1:100

AREA DETAILS			
PARTICULARS		Sq.Mt.	Sq.Ft.
AS PER DOCUMENT AREA		120.77	1300.00
PLINTH AREA OF THE PRO.BLDG - G.F		75.92	817.20
TOTAL PLINTH AREA		75.92	817.20
OPEN SPACE		44.85	482.76
SCHEDULE OF JOINERIES		WIDTH	HEIGHT
MD	MAIN DOOR	1.00	2.10
D1	DOOR	0.91	2.10
D2	DOOR	0.76	2.10
W	WINDOW	1.60	1.22
W1	WINDOW	1.52	1.22
O	OPEN	0.91	2.10
V	VENTILATOR	0.91	0.61
PARKING DETAILS			
SCHEDULE OF JOINRIES		REQUIRED	PROVIDED
CAR		-	-
TWO WHEELER		1	1
COLOUR INDEX			
SITE BOUNDARY			
PROPOSED BUILDING			
EXISTING ROAD			
APPLICANT			