




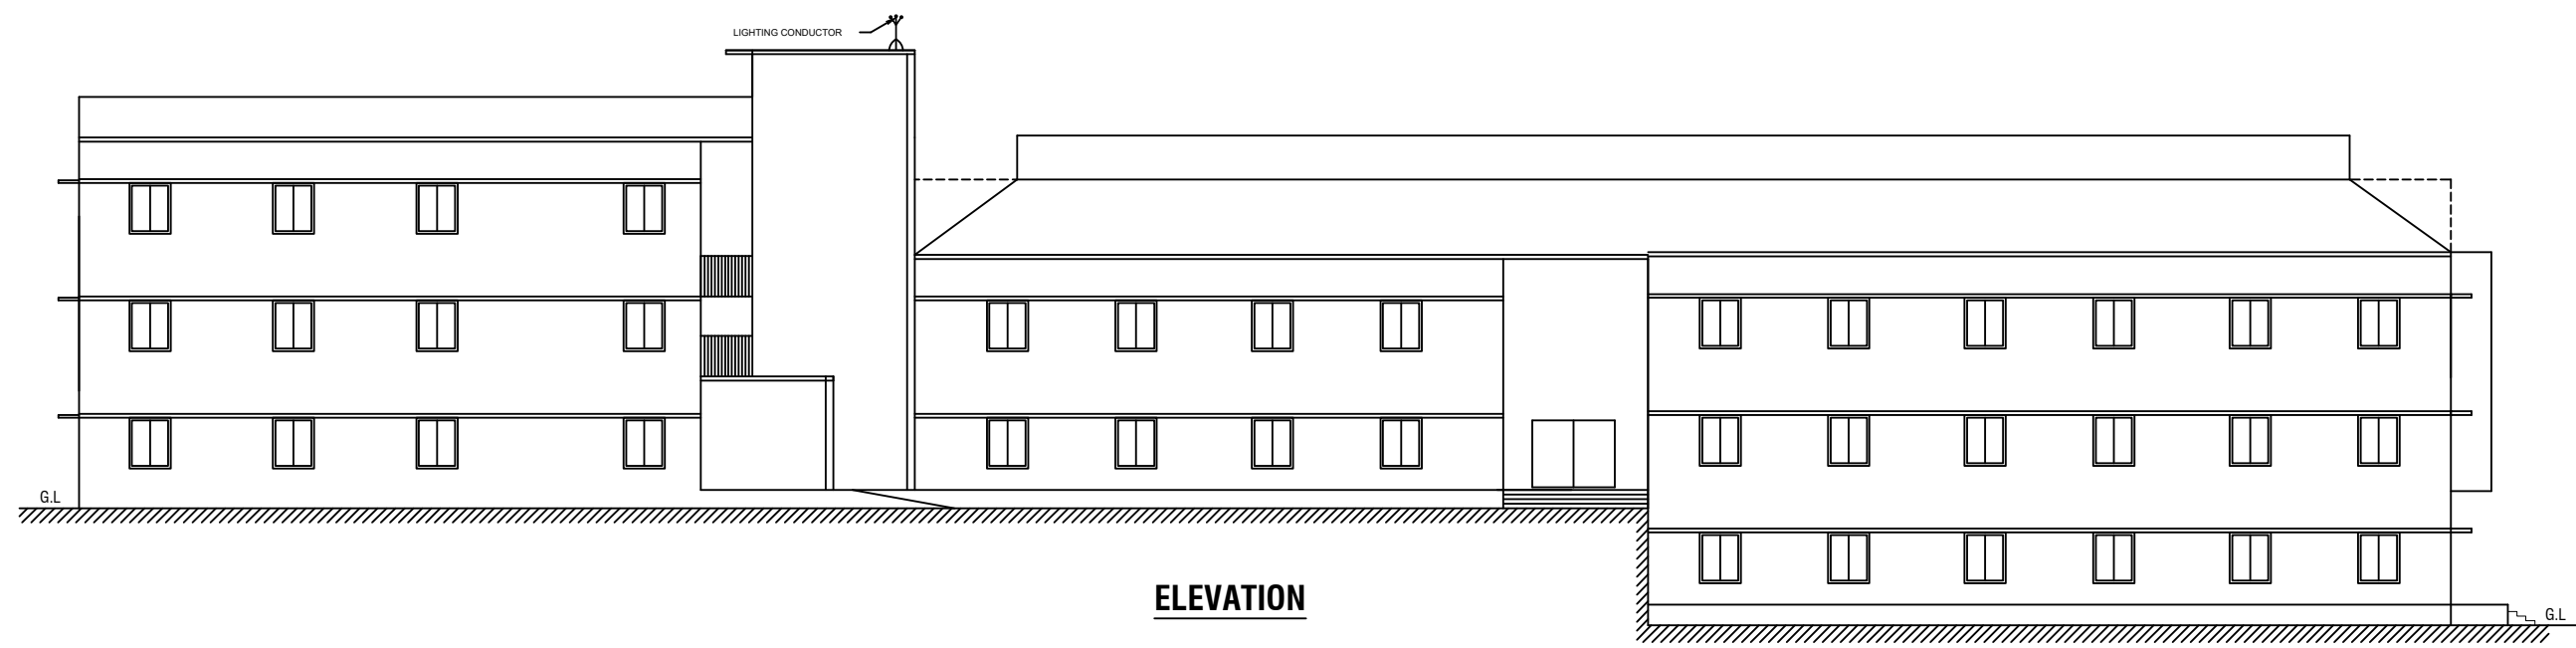


ELEVATION

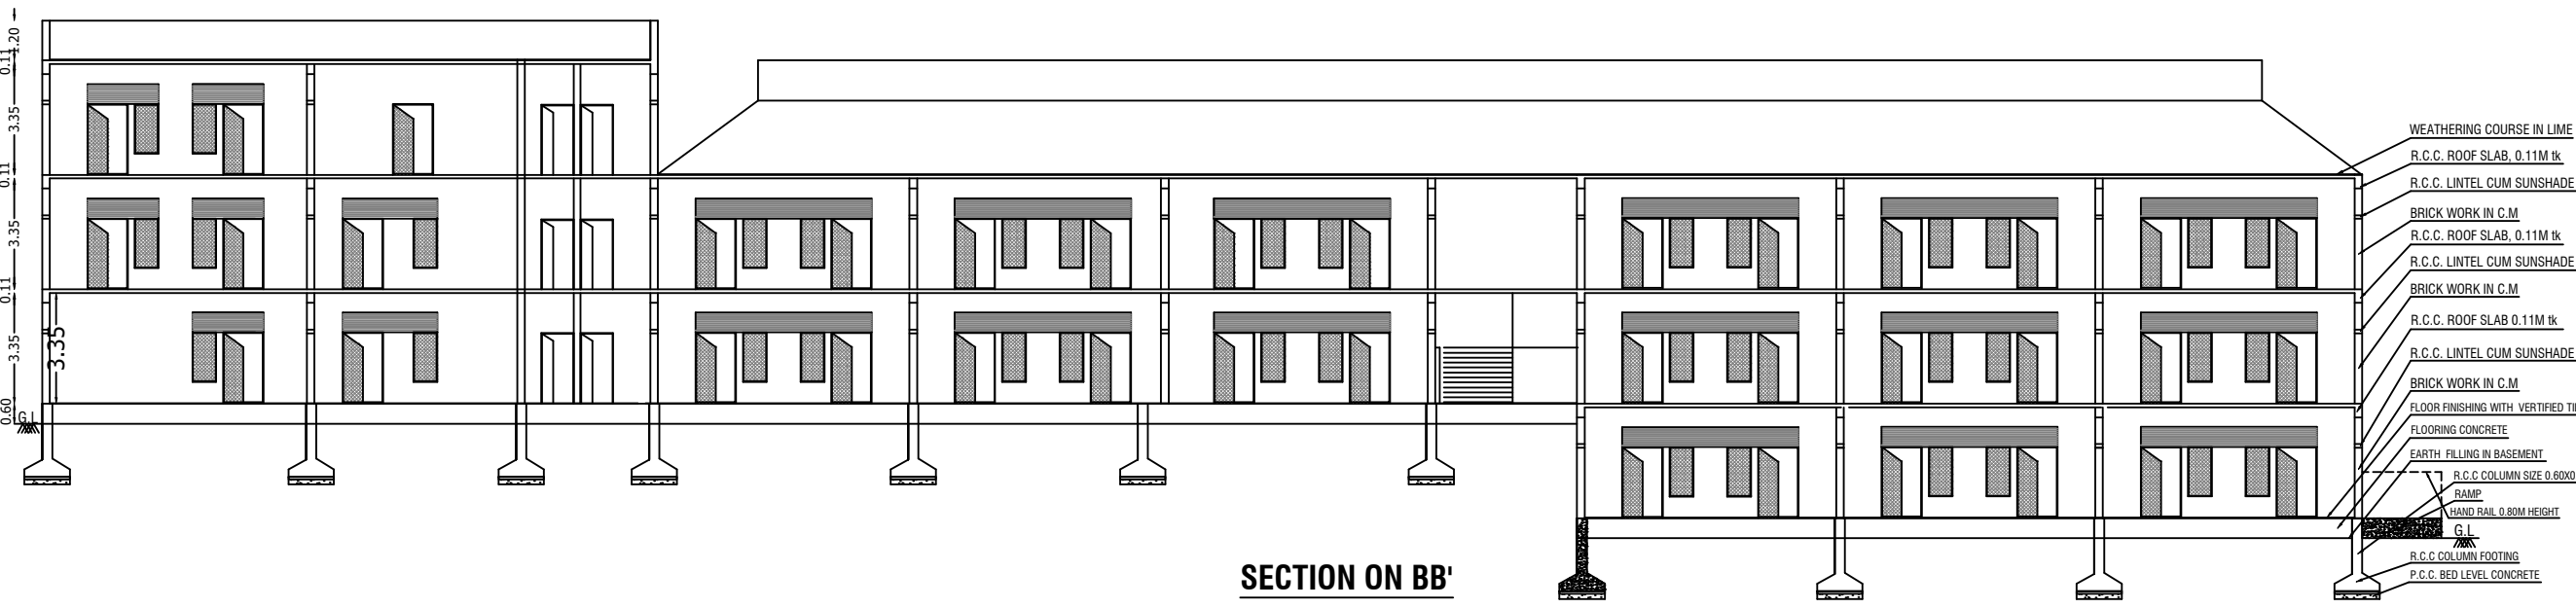


SECTION ON BB'

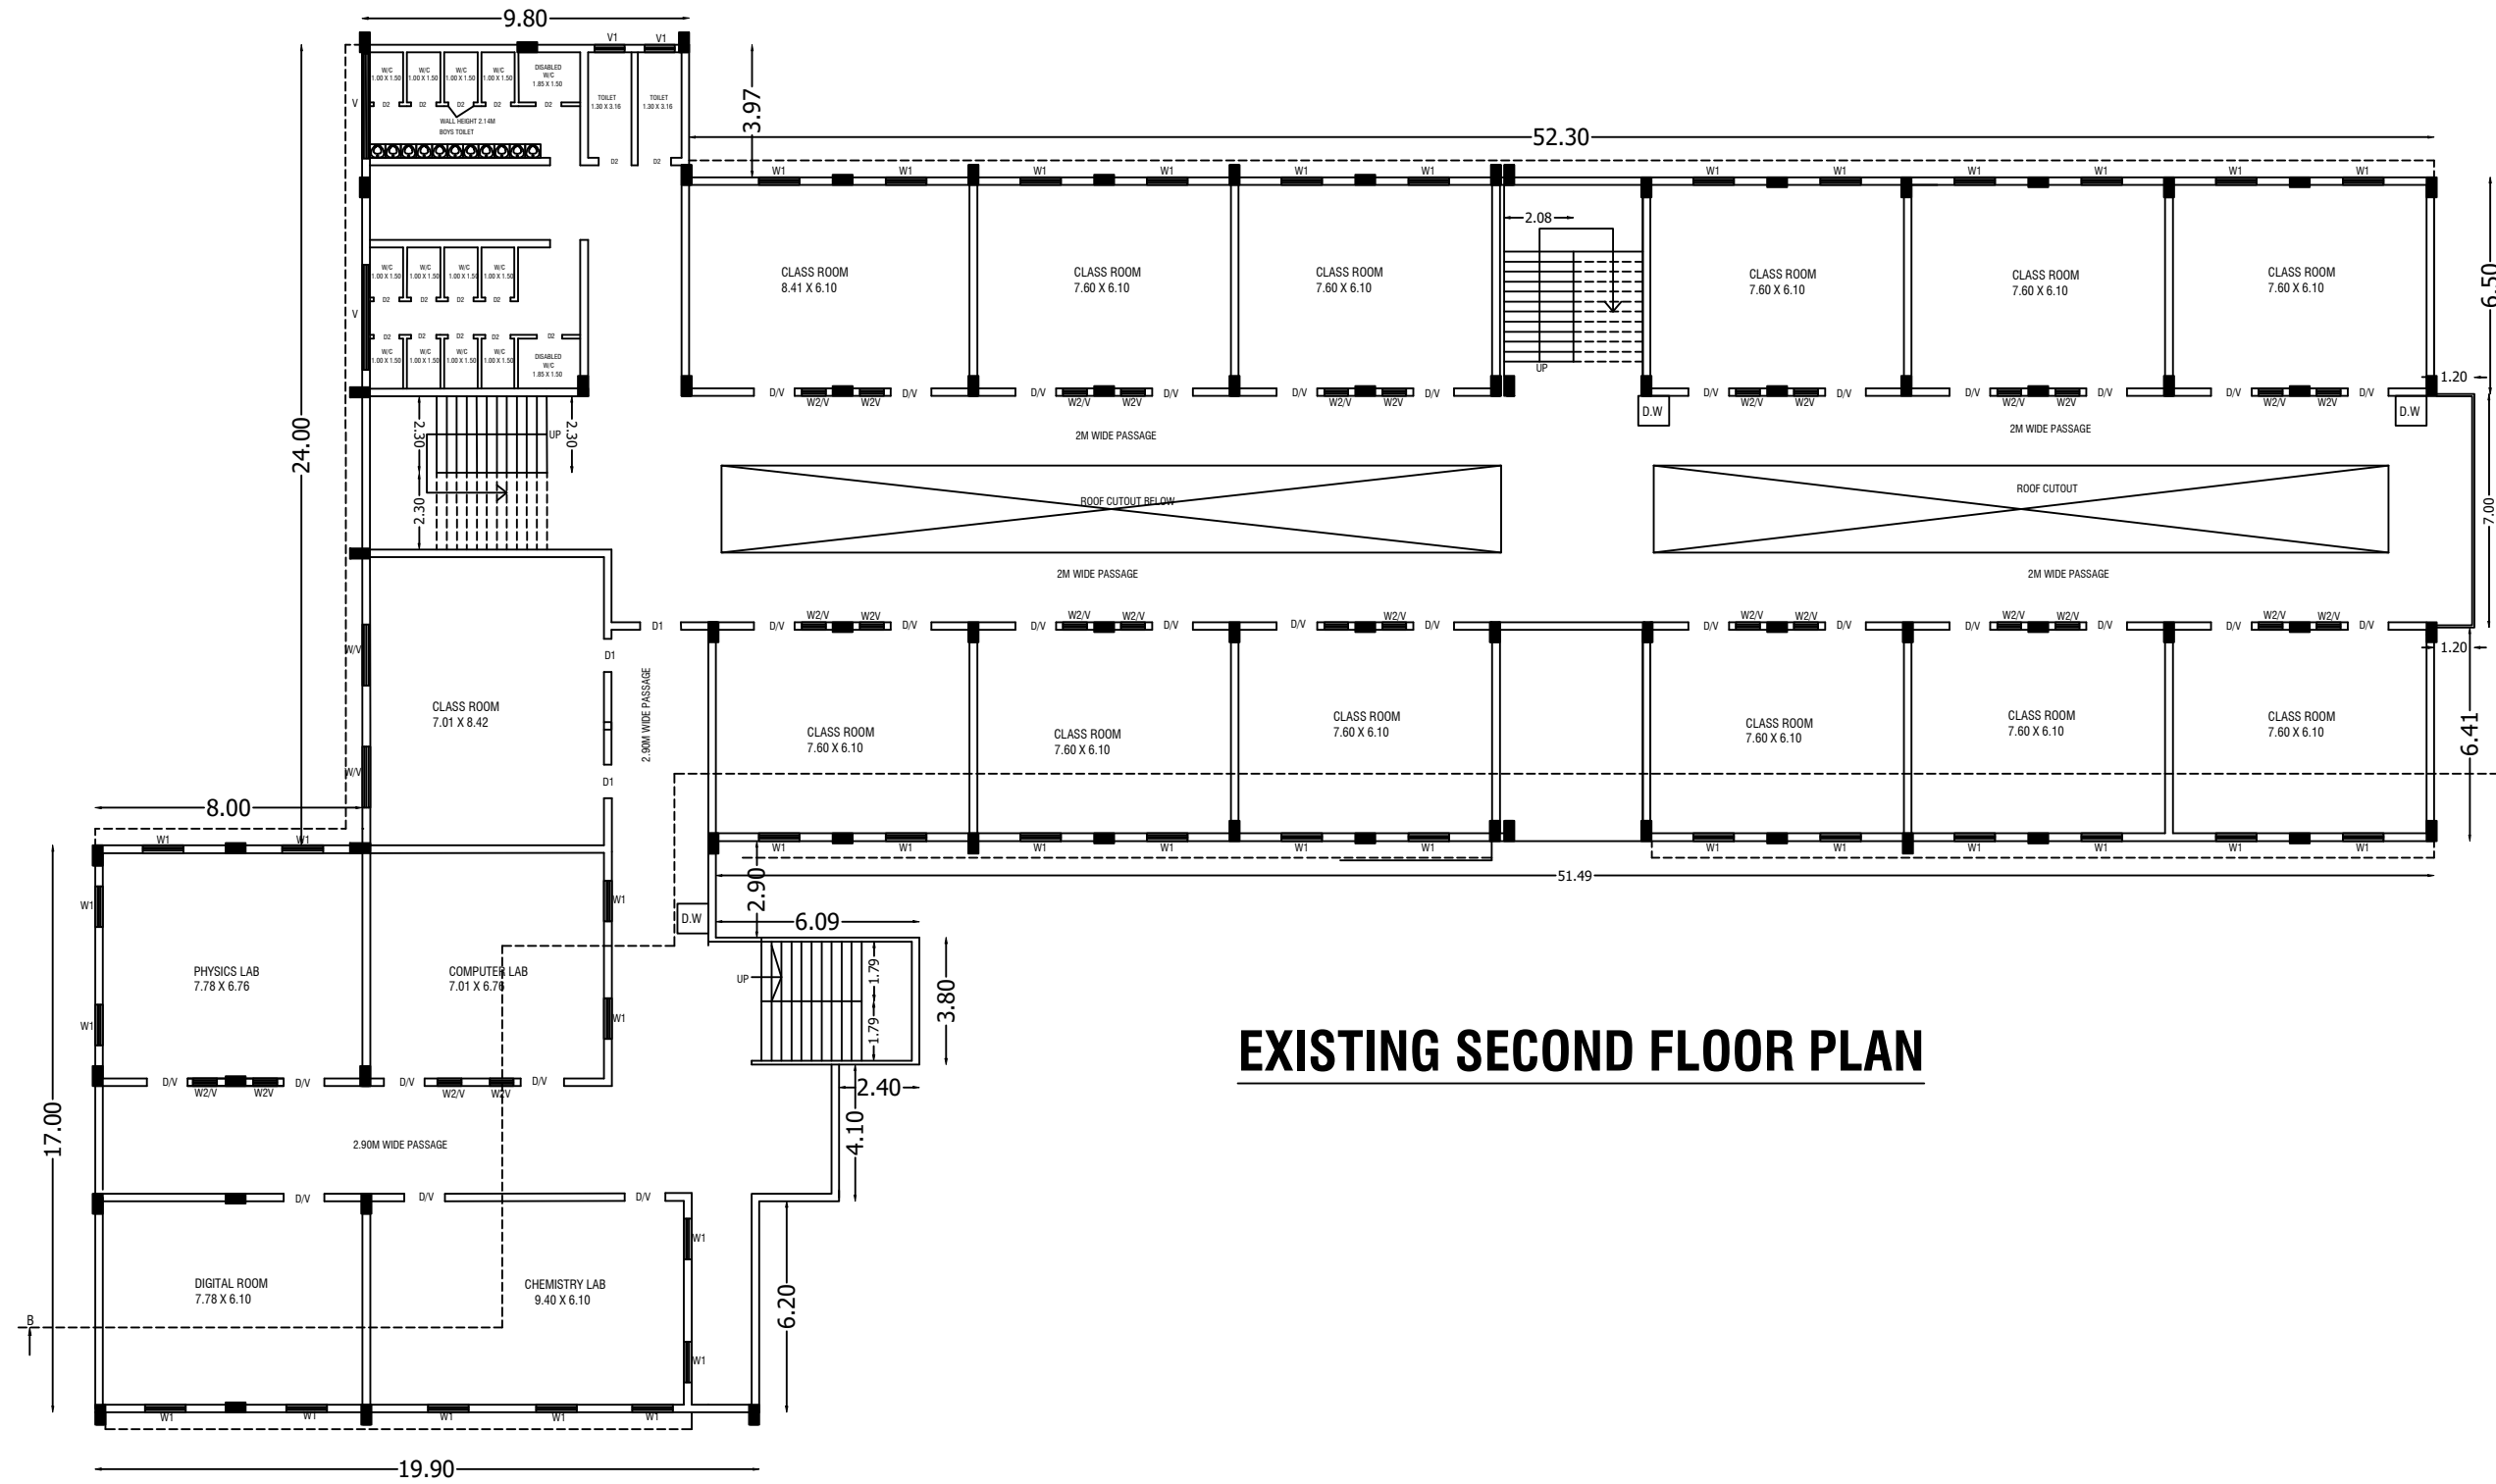


EXISTING SECOND FLOOR PLAN

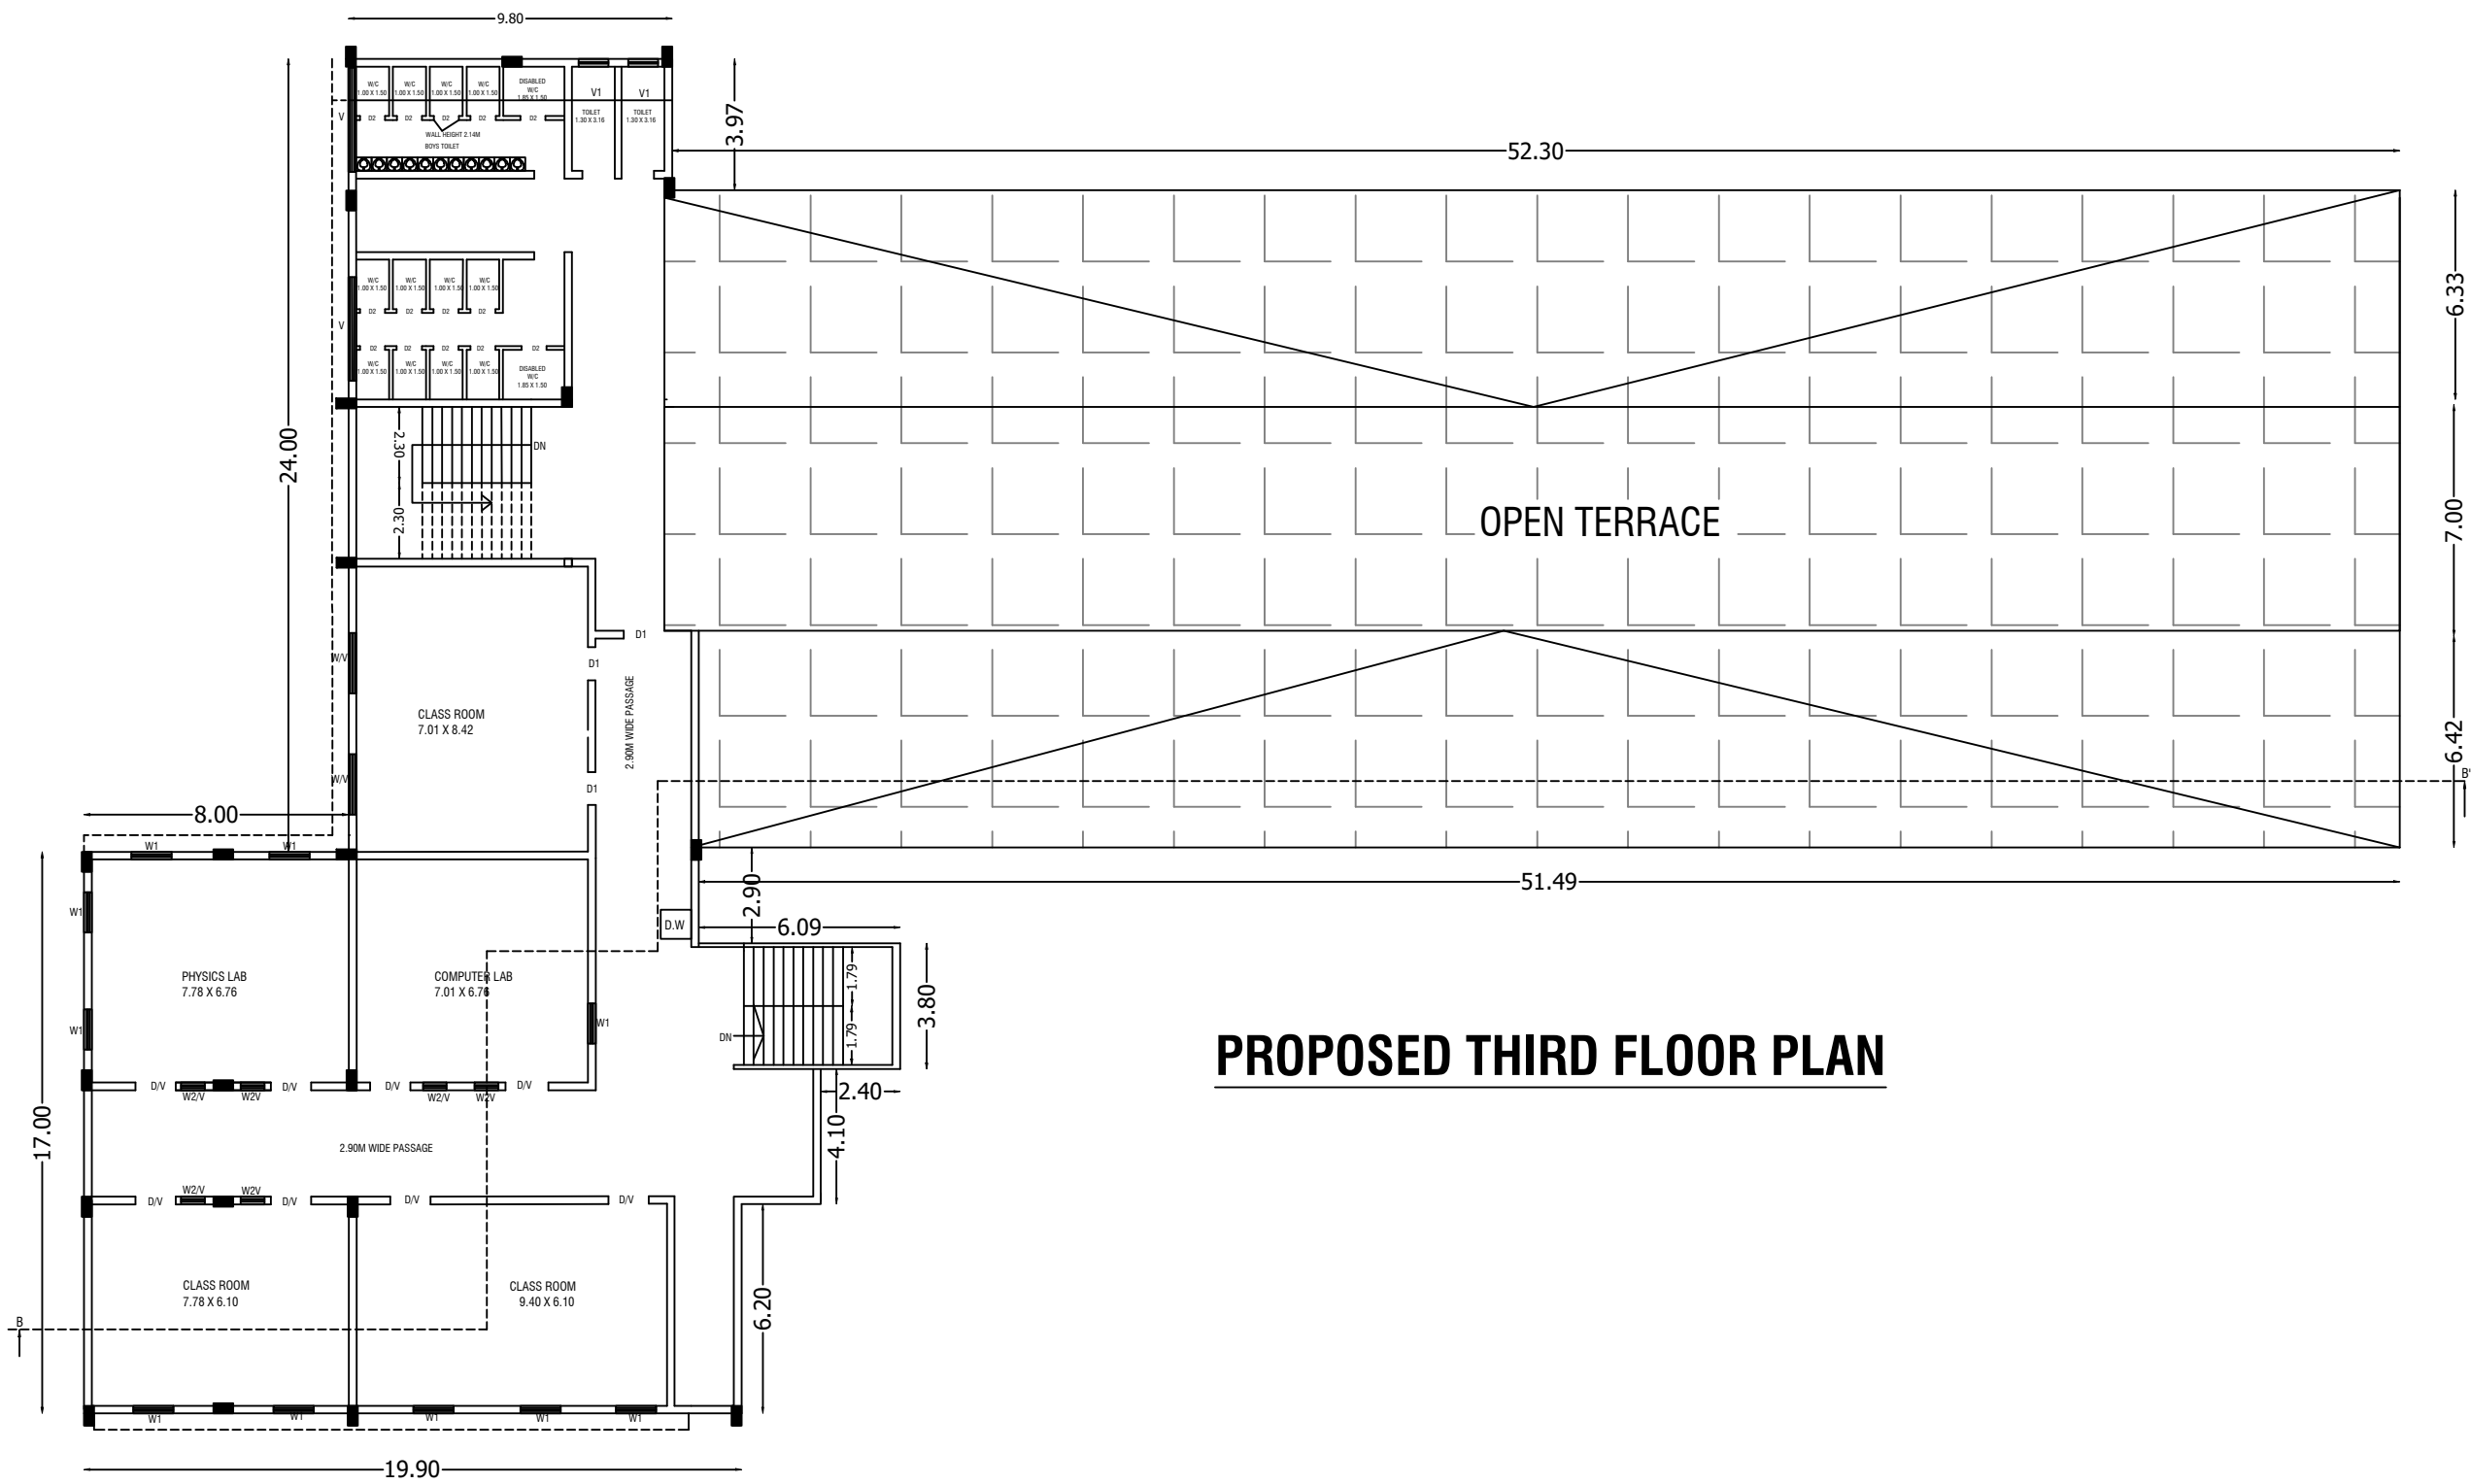


PROPOSED THIRD FLOOR PLAN

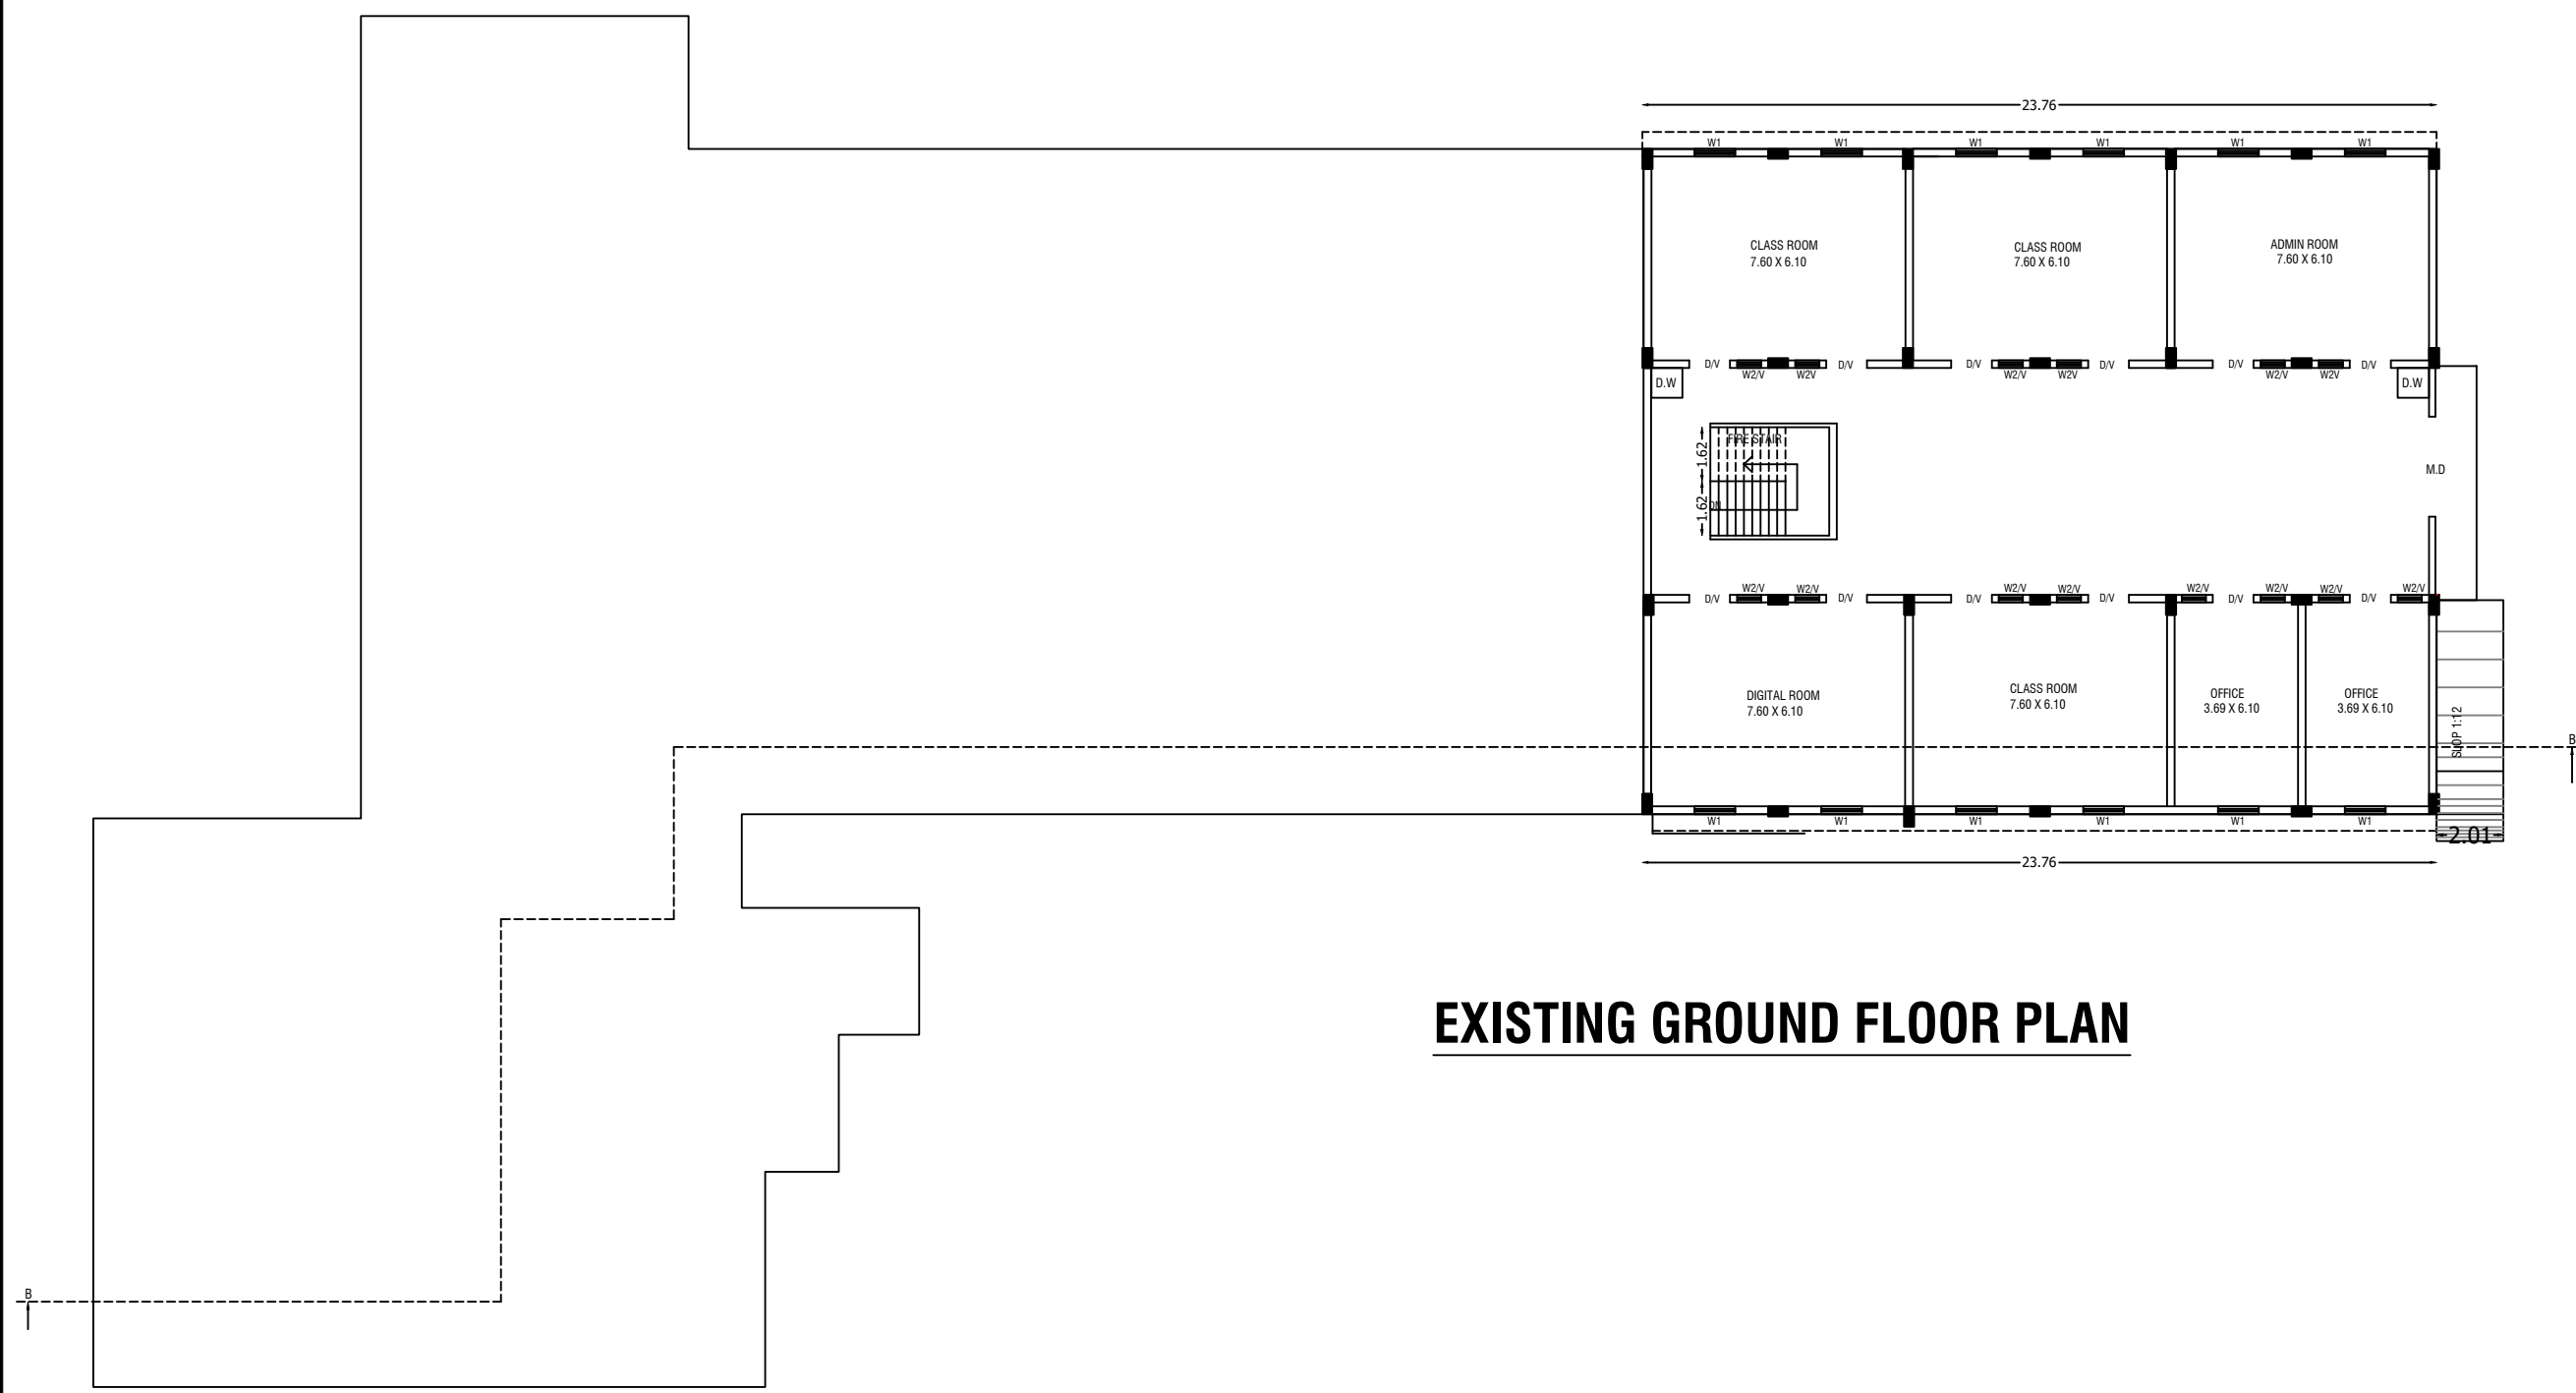




EXISTING GROUND FLOOR PLAN

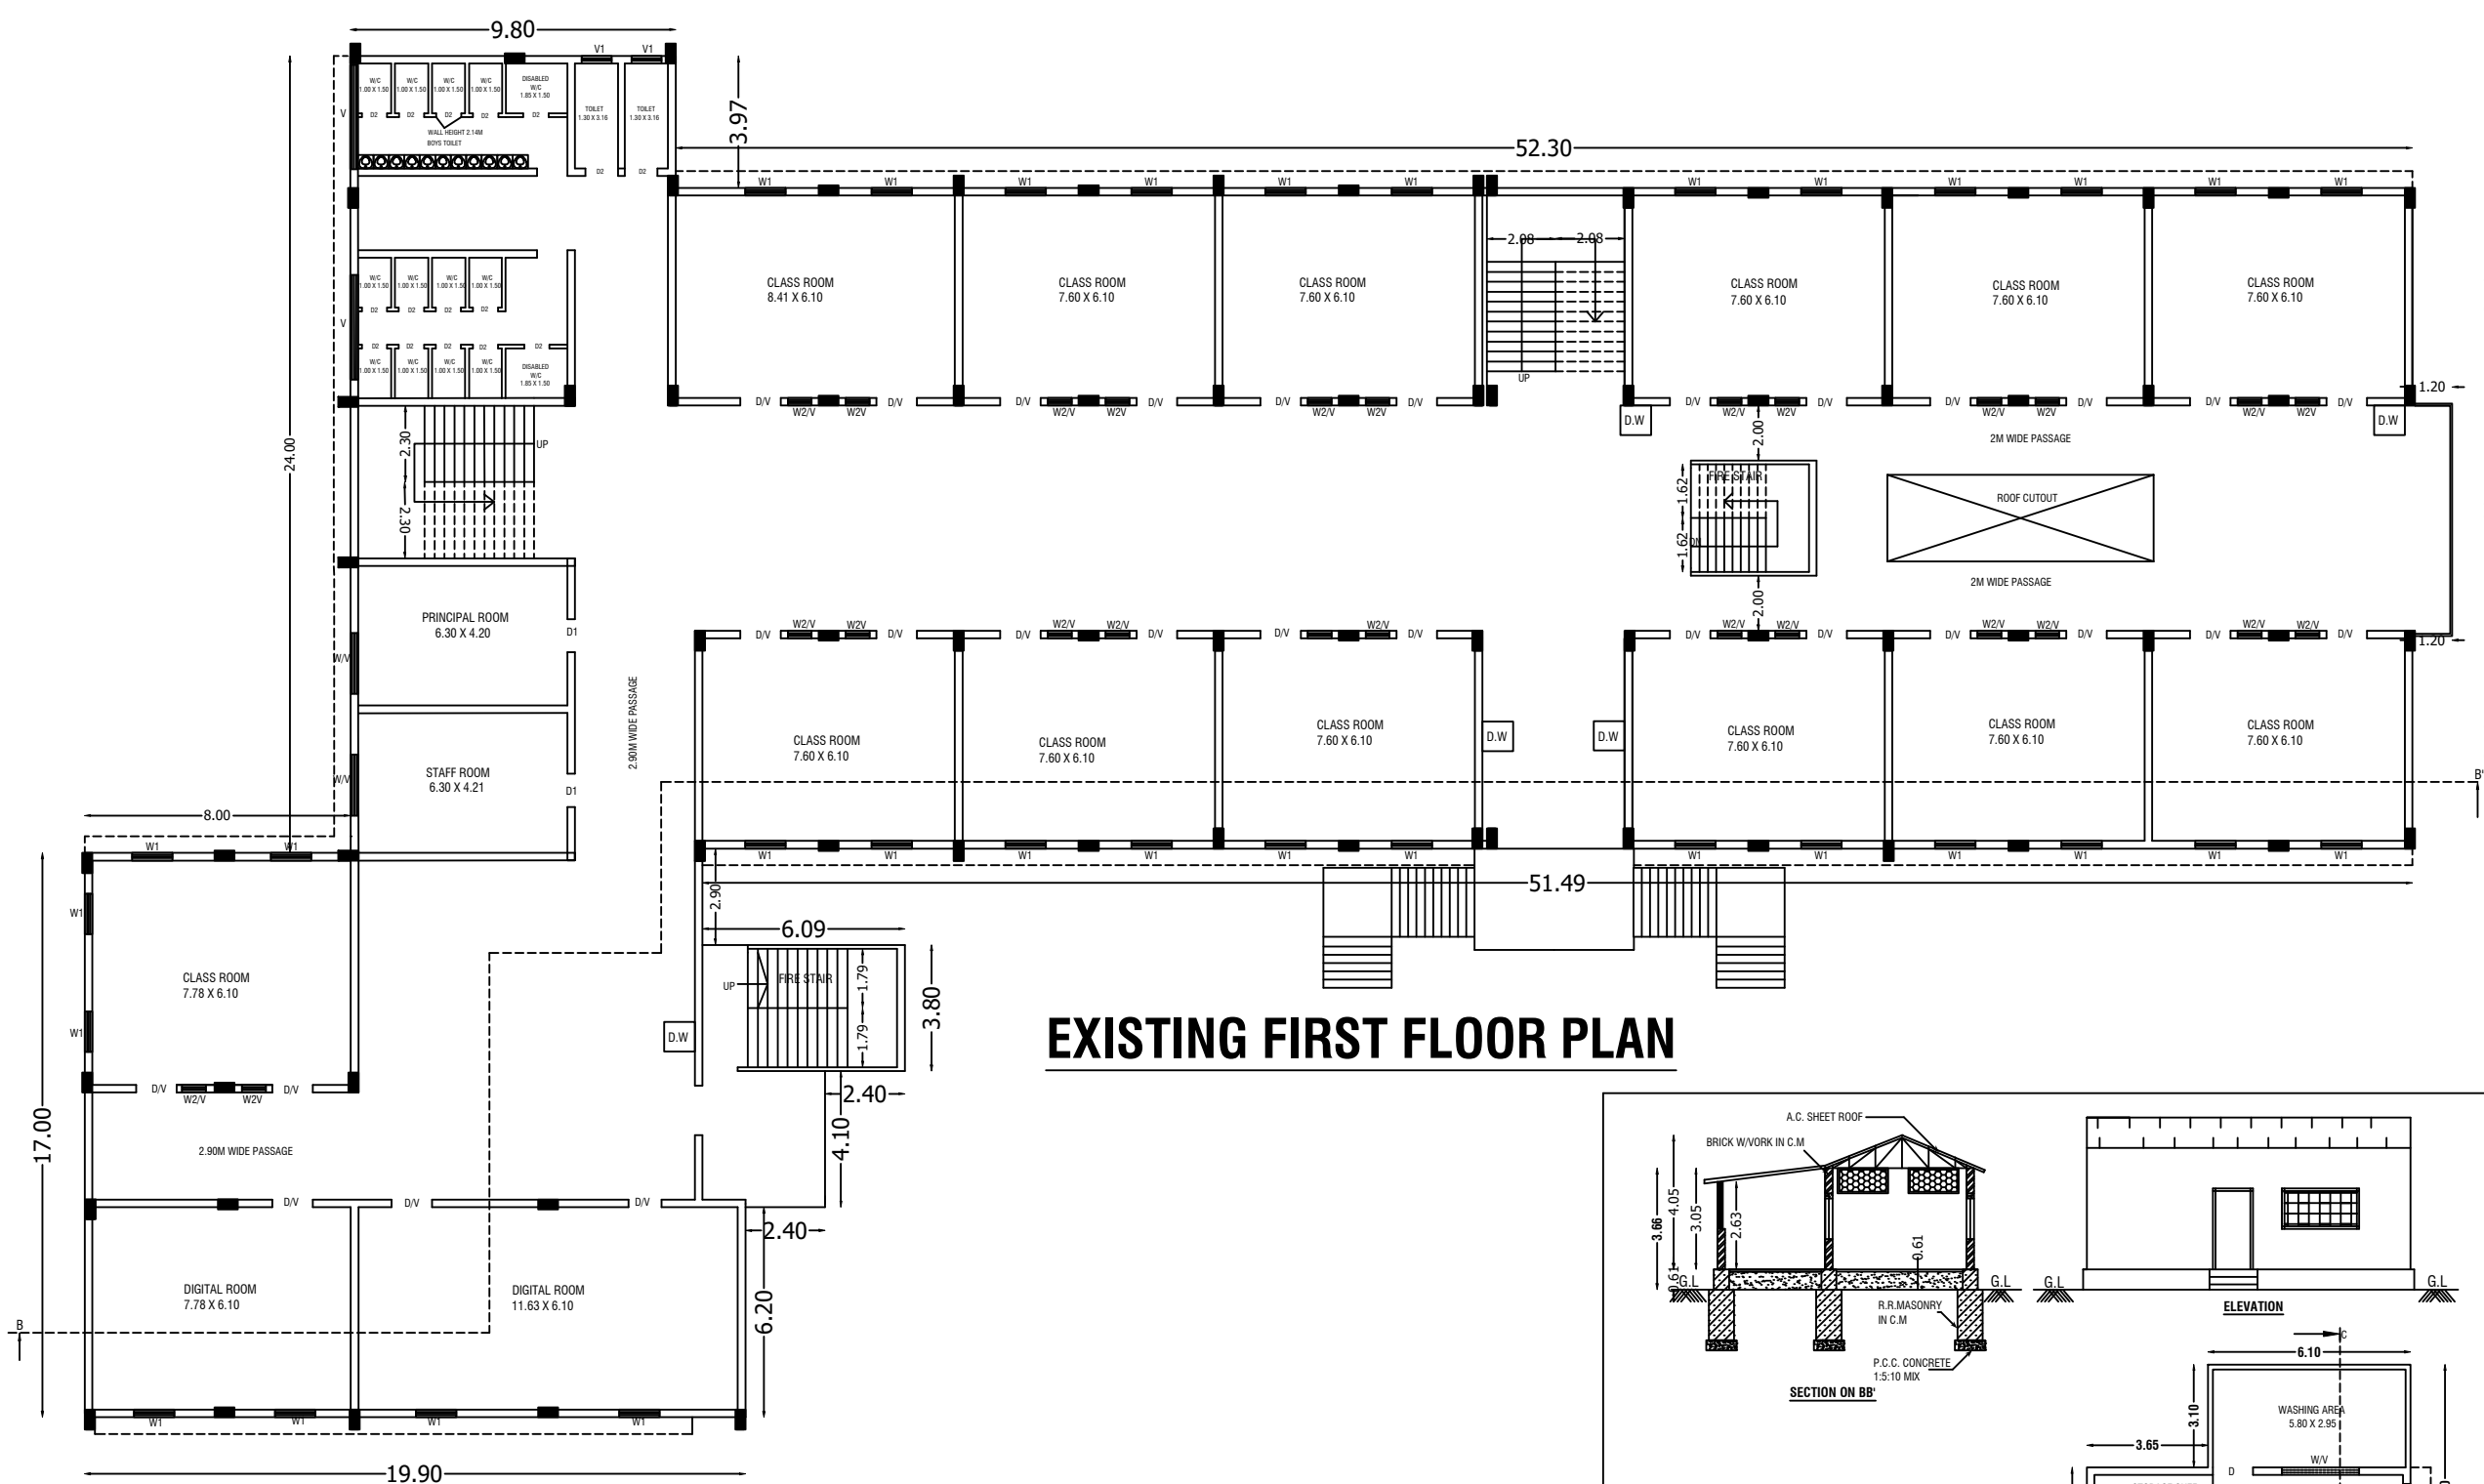

EXISTING FIRST FLOOR PLAN

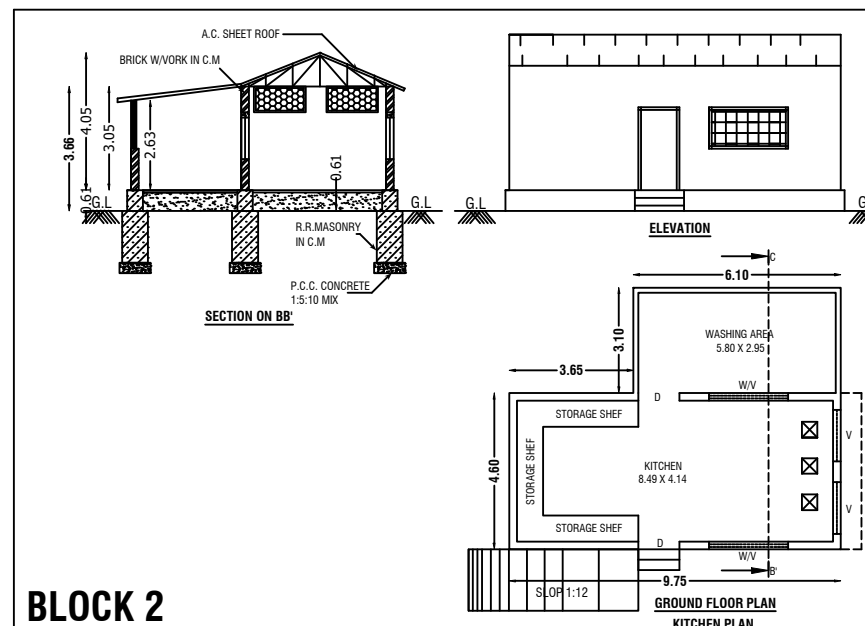

BLOCK 2

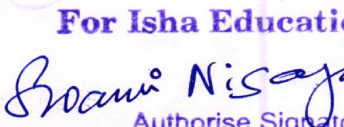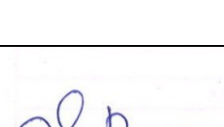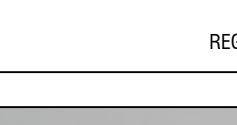					SHEET No:1/3	
REVISED PLAN SHOWING THE EXISTING & PROPOSED CONSTRUCTION OF RCC ROOF SCHOOL BUILDING (GROUND FLOOR, FIRST FLOOR, SECOND FLOOR & THIRD FLOOR) IN S.F.Nos: 294/1, 294/3, 330/1A2A, 330/1A2B, 330/1A2C & 330/1B OF BOLANAHALLI VILLAGE SAMYCHETTIPATTI PANCHAYAT, NALLAMPALLI PANCHAYAT UNION, NALLAMPALLI TALUK AND DHARMAPURI DISTRICT.						
M/s.ISHA VIDHYA INFOSYS MATRICULATION SCHOOL.						
ALL DIMENSIONS ARE IN "METER"			SCALE 1:100			
EXISTING AREA DETAILS						
Typical Block Name	Floor Name	Total Buildup Area	Non FSI Area		Institution Total FSI Area	
BLOCK - 01	G.FLOOR	504.25	-	-	504.25	
	FLOOR01	1902.55	-	-	1902.55	
	FLOOR02	1567.27	-	-	1567.27	
BLOCK - 02	G.FLOOR	60.31	-	-	60.31	
TOTAL		4034.39			4034.39	
REVISED AND PROPOSAL AREA DETAILS						
Typical Block Name	Floor Name	Total Buildup Area	Non FSI Area		Institution Total FSI Area	
BLOCK - 01	G.FLOOR	480.51	-	-	480.51	
	FLOOR01	1647.00	-	20.84	1626.16	
	FLOOR02	1647.00	-	117.98	1529.02	
	FLOOR03	600.76	-	-	600.76	
TOTAL		4375.66	138.82		4236.84	
BLOCK - 02	G.FLOOR	63.76	-	-	63.76	
TOTAL		63.76	-	-	63.76	
PROPOSED AREA DETAILS						
Typical Block Name	Floor Name	Total Buildup Area	Non FSI Area		Institution Total FSI Area	
BLOCK - 01	FLOOR03	600.76	-	-	600.76	
Schedule of Joineries						
D/V	Door/Ventilators			1.22 X 2.13 / 1.22x0.6		
D2	Door			0.76 X 2.13		
M.D	Main Door			3.00 X 2.13		
D4	Door			0.76 X 2.13		
W	Window			2.44 X 1.37		
W1	Window			1.22 X 1.55		
W2V	Window/Ventilators			0.76 X 1.22/ 0.70x 0.60		
V	Ventilator			3.00 X 0.75		
MS J - MS Jolly Between COL TO COL 1.20M HT.						
(Through Ventilator Provided 0.61M Height)						
KEY						
DEL	EMERGENCY LIGHT		FE	FIRE EXTINGUISHER		
DFA	FIRE ALARM		LB	LONG BELL		
OFH	FIRE HYDRANT		DW	DRINKING WATER		
NOTES :-						
1. THERE ARE ENOUGH VENTILATORS FOR DHO'S RULES.						
2. DOORS AND VENTILATORS ARE OPEN OUT WARDS.						
3. LIGHTNING ARRESTER PROVIDED AT THE TOP OF BUILDING IN OUR PREMISES.						
4. FIRE EXTINGUISHER IS PROVIDED.						
5. FIRE AID BOX IS FIXED IN OUR PREMISES.						
						OFFICE USE
For Isha Education						
						
Authorise Signatory.						
APPLICANT						
 PREYADARSHI S REG.No: SE-1/004/2021/GR-11(SE) 16A1, Huzur Road, Anna Statue, Behind Taj Vivanta, Coimbatore-641 018. PH: 98430 09974 E-MAIL:info@nmsgv.com						
REGISTERED STRUCTURAL ENGINEER						
 S. NAGAPRASAD, BE., Engineer Grade - II (RE), Coimbatore LPA/RE/GR-11/002/2024, 16A2, Anna Statue to Huzur Road, Behind Taj Vivanta, Coimbatore-18, Ph: 0422 4274945.						
REGISTERED ENGINEER						

REVISED PLAN SHOWING THE EXISTING & PROPOSED
CONSTRUCTION OF RCC ROOF SCHOOL BUILDING (GROUND
FLOOR) IN S.F.Nos: 294/1, 294/3, 330/1A2A, 330/1A2B,
330/1A2C & 330/1B OF BOLANAHALLI VILLAGE
SAMYCHETTIPATTI PANCHAYAT, NALLAMPALLI PANCHAYAT
UNION, NALLAMPALLI TALUK AND DHARMAPURI DISTRICT.
M/s.ISHA VIDHYA INFOSYS MATRICULATION SCHOOL.

ALL DIMENSIONS ARE IN "METER"	SCALE 1:100	N
----------------------------------	-------------	---

PROPOSED AREA DETAILS

Typical Block Name	Floor Name	Total Buildup Area	Non FSI Area Covered Parking	Incidental Structural	Institution Total FSI Area
BLOCK - 01	FLOOR03	1045.93	-	-	1045.93

Schedule of Joineries

DD	Double Door	3.12 X 2.13
D1	Door	3.05 X 2.13
D2	Door	1.52 X 2.13
D3	Door	1.22 X 2.13
D4	Door	0.76 X 2.13
W	Window	2.44 X 1.37
W1	Window	1.83 X 2.44
W2	Window	1.22 X 1.37
V	Ventilator	3.73 X 1.62

MS J - MS Jolly Between COL TO COL 1.20M HT.

(Through Ventilator Provided 0.61M Height)

KEY

EL	EMERGENCY LIGHT	FE	FIRE EXTINGUISHER
FA	FIRE ALARM	LB	LONG BELL
FH	FIRE HYDRANT	DW	DRINKING WATER

NOTES :-

1. HALL ARE CONECTED BY CENTRALIZED A/C.

OFFICE USE

For Isha Education

Authorise Signatory.

APPLICANT

PREYADARSHI. S
REG.No: SE-1/004/2021/GR-I(SE)
16A1, Huzur Road, Anna Statue,
Behind Taj Vivanta, Coimbatore-641 018.
PH: 98430 09974
E-MAIL:Info@nmsgv.com

REGISTERED STRUCTURAL ENGINEER

S. NAGAPRASAD, BE.,
Engineer Grade - II (RE),
Coimbatore LPA/RE/GR-II/002/2024,
16A2, Anna Statue to Hosur Road,
Behind Taj Vivanta,
Coimbatore-18, Ph: 0422 4274945.

REGISTERED ENGINEER

