

REVISED PLAN SHOWING THE PROPOSED CONSTRUCTION OF
M/C.SHEET ROOF OF (" POLYTHENE AND PLASTIC PROCESSED
PRODUCTS MANUFACTURING (VIRGIN PLASTIC) INDUSTRIAL
BUILDING (GREEN CATEGORY) - 97.50 HP " IN S.F.No: 221/L2,
ADHIYAMANKOTTAI VILLAGE AND PANCHAYAT,
NALLAMPALLI PANCHAYAT UNION,
NALLAMPALLI TALUK AND DHARMAPURI DISTRICT.
FOR M/s. " DHAYA FOOD PACKS "

ALL DIMENSIONS ARE IN "METER"	SCALE 1:100	
----------------------------------	-------------	---

Area Details

Area Details	Total Buildup Area Sq.Mt	Non FSI Area Deduction Sq.Mt	Total FSI Area Sq.Mt
Area of Ground Floor	465.05	-	465.05

Schedule of Joineries

R.S	Rolling Shutter	3.00 X 3.00
R.S1	Rolling Shutter	2.00 X 3.00
D	Door	1.20 X 2.15
D1	Door	0.90 X 2.15
E.E.D	Emergency Exit Door	0.90 X 2.15
W	Window	2.00 X 1.50
V	Ventilator	0.90 X 0.90

INSTALLATION

S.No.	Name of Machineries	Nos.	H.P	Total
1	Plastic Injection Moulding Machine	5	16.00	80.00
2	Air Cooled chiller	01	10.00	10.00
3	Air Compressor	01	7.50	7.50
TOTAL		7.00	33.50	97.50

NO OF LABOURS 15 Nos

EXISTING APPROVED:-

Site Approval

Online Application(SWP) No. SWP/BPA/0087316/2024


Site Boundary shown as A to F
and numbered as L.P/A.D.TCP (Dharmapuri)
No:12/2024

Site Approval issued.

Technical Approval

Online Application(SWP) No. SWP/BPA/0087316/2024
B.P/A.D.TCP (Dharmapuri) No:03/2024

Technical Approval issued.

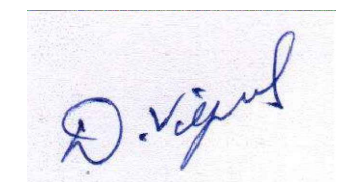

APPLICANT

OFFICE USE


Er.M.VADIVEL, ME(Struct), AMIE., C.Eng(I), MISTE., AIV., MICI., MISSE.,MICA
Consulting Civil Engineer, Chartered Engineer,
TN.Govt. Registered Professional of DTCP,
R.E-II-01/2023, R.S.E-II-21/2020, R.C.E-27/2020, R.D-06/2020,
R.E.(G-3), DMC No.037/LS/2019/00004, CCMC No.004/2021,
DMV CONSTRUCTION,
#19/17, 1st Floor, Annamalai Street, Near Municipality Office,
Dharmapuri - 636701, Cell: 8122 101 282, 9443 101 282.
E.Mail : dmvcconstruction.dp@gmail.com

REGISTERED STRUCTURAL ENGINEER


Er.M.VADIVEL, ME(Struct), AMIE., C.Eng(I), MISTE., AIV., MICI., MISSE.,MICA
Consulting Civil Engineer, Chartered Engineer,
TN.Govt. Registered Professional of DTCP,
R.E-II-01/2023, R.S.E-II-21/2020, R.C.E-27/2020, R.D-06/2020,
R.E.(G-3), DMC No.037/LS/2019/00004, CCMC No.004/2021,
DMV CONSTRUCTION,
#19/17, 1st Floor, Annamalai Street, Near Municipality Office,
Dharmapuri - 636701, Cell: 8122 101 282, 9443 101 282.
E.Mail : dmvcconstruction.dp@gmail.com

REGISTERED ENGINEER






Er.M.Vadivel,ME(Struct), AMIE., C.Eng(I), MISTE., AIV., -D.M.V Construction - 8122 101 282, 9443 101 282.

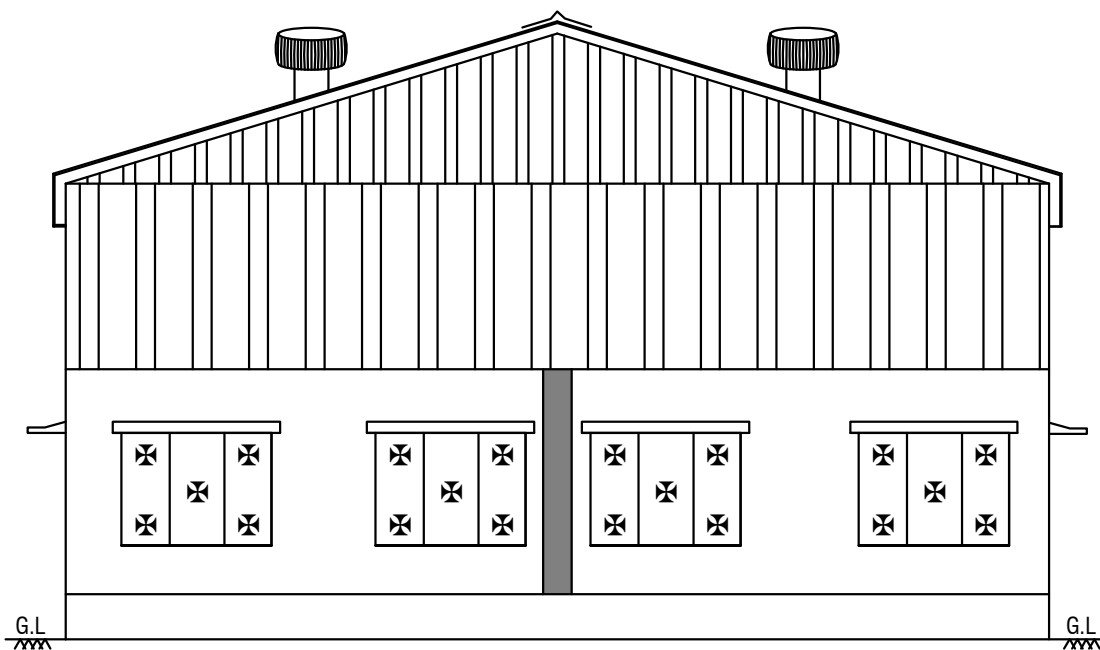


ELEVATION

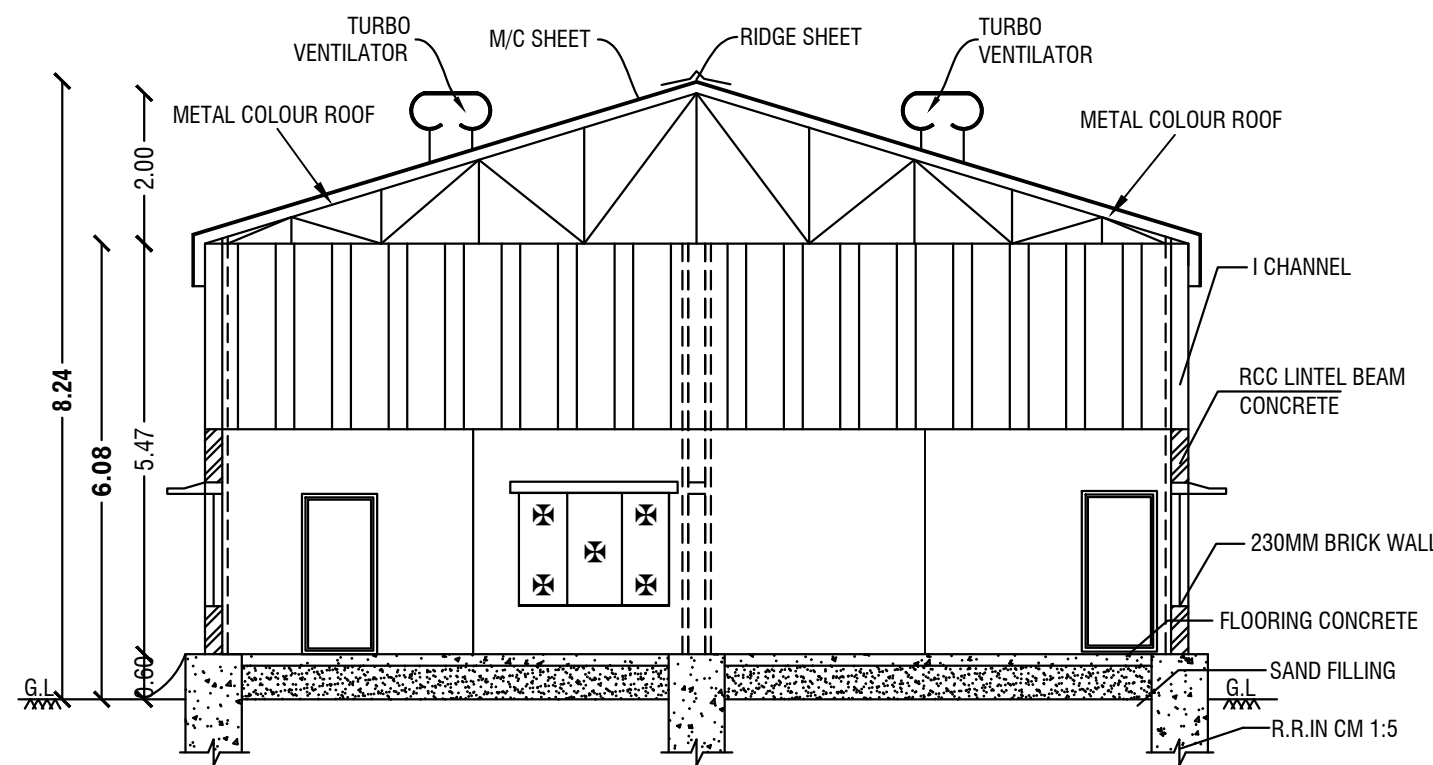


SECTION ON AA'

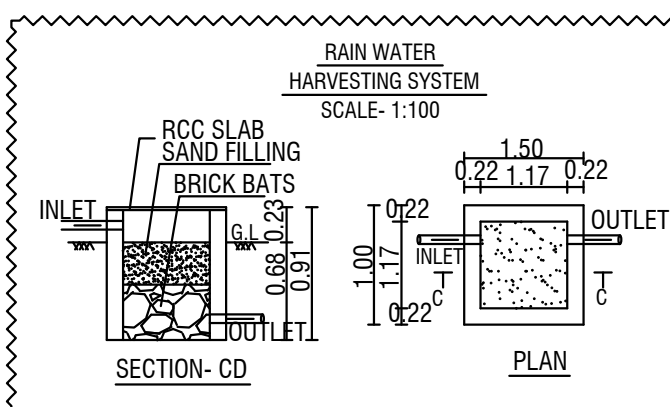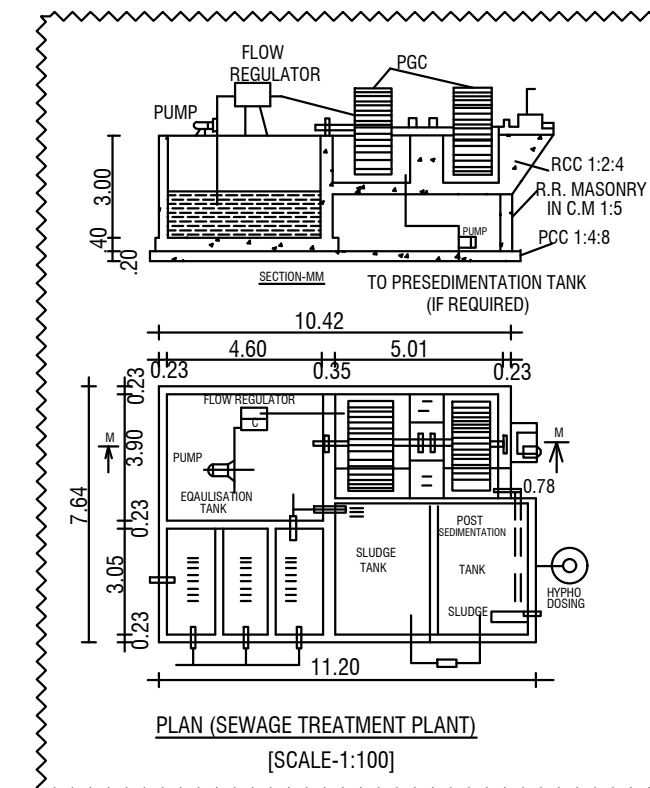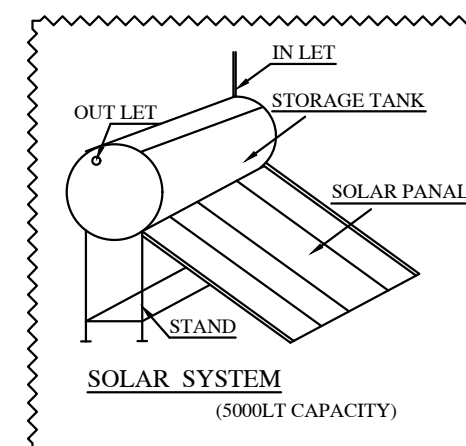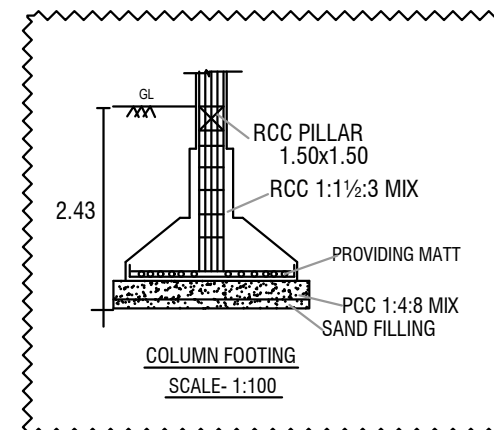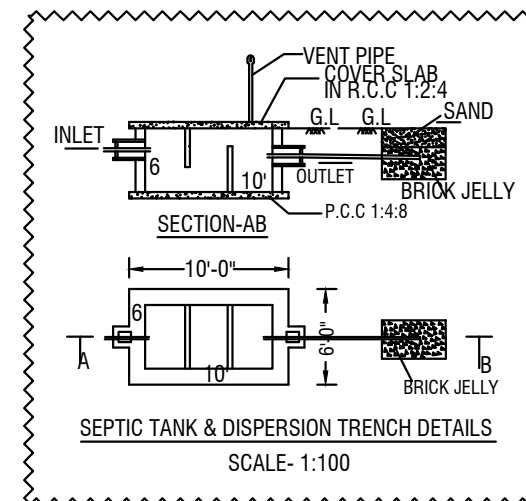


KEY	
	EL EMERGENCY LIGHT
	FA FIRE ALARM
	FH FIRE HYDRANT
	FE FIRE EXTINGUISHER
	LB LONG BELL
	DW DRINKING WATER

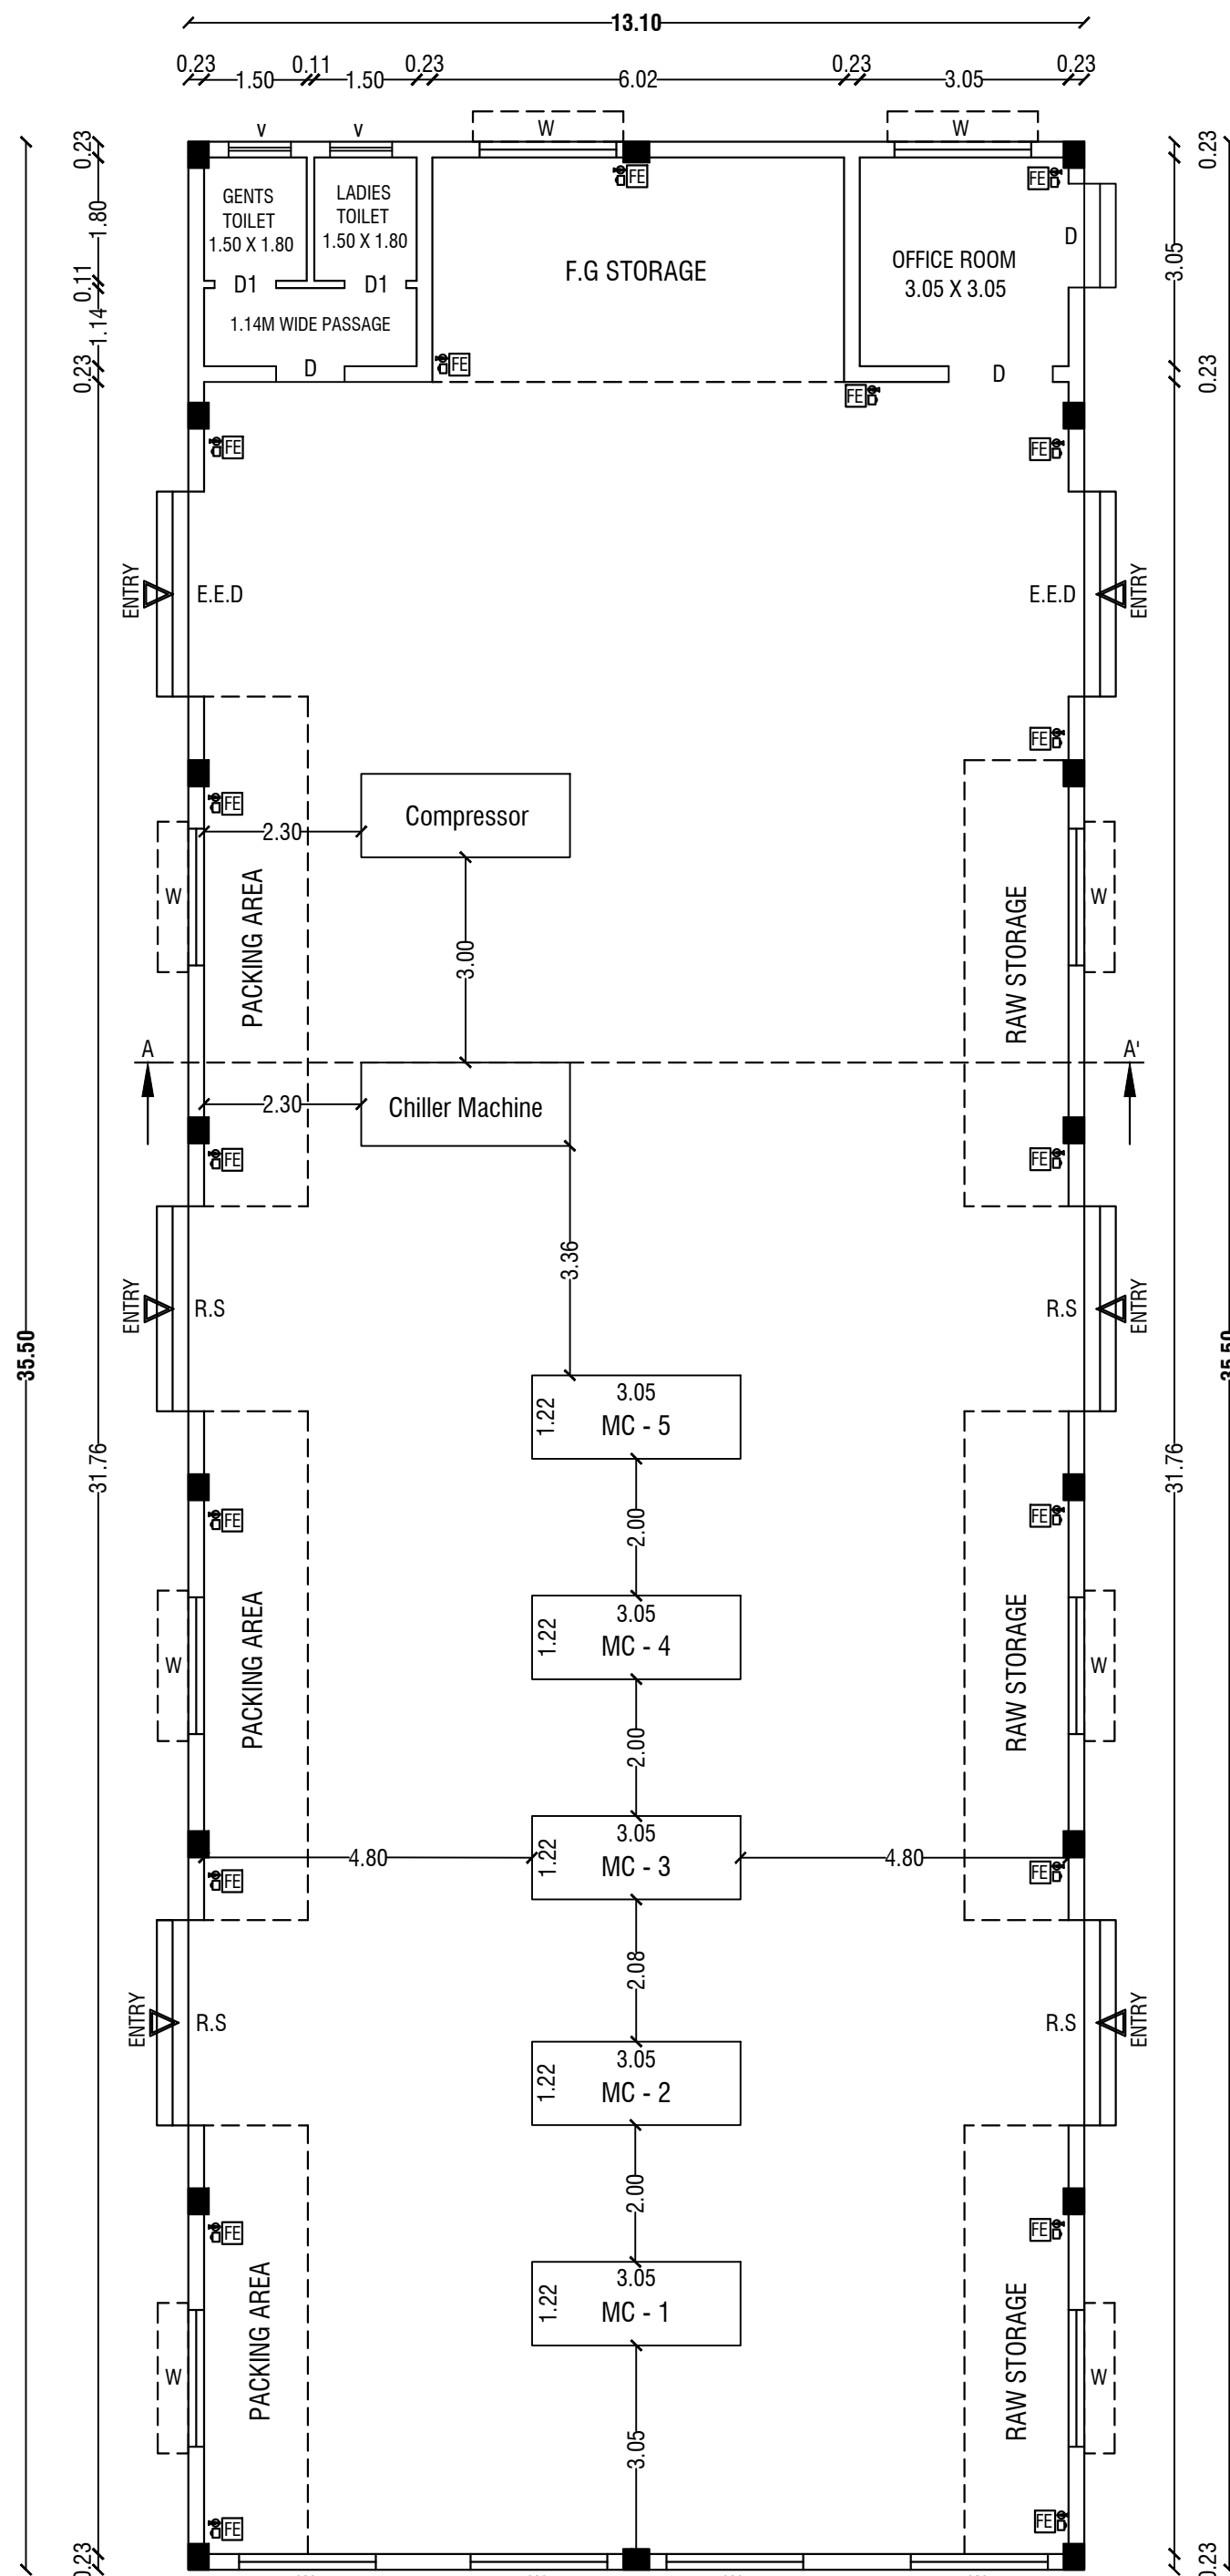

GROUND FLOOR PLAN

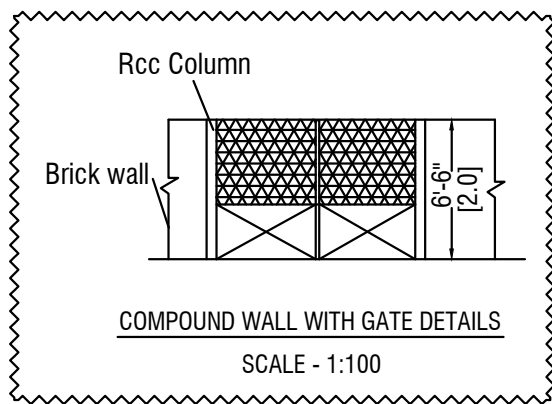

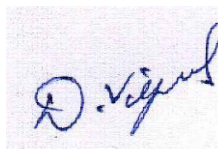SHEET No:2/2					
REVISED SITE PLAN SHOWING THE PROPOSED CONSTRUCTION OF M/C.SHEET ROOF OF (" POLYTHENE AND PLASTIC PROCESSED PRODUCTS MANUFACTURING (VIRGIN PLASTIC) INDUSTRIAL BUILDING (GREEN CATEGORY) - 97.50 HP " IN S.F.No: 221/L2, ADHIYAMANKOTTAI VILLAGE AND PANCHAYAT, NALLAMPALLI PANCHAYAT UNION, NALLAMPALLI TALUK AND DHARMAPURI DISTRICT. FOR M/s. " DHAYA FOOD PACKS "					
ALL DIMENSIONS ARE IN "METER"		SCALE 1:200			
Area Details					
PLR / FMB Area			1550.00 Sq.Mt		
Document Area			1550.00 Sq.Mt		
Super Imposed Area			1539.66 Sq.Mt		
Particulars		Total Buildup Area Sq.mt	Non FSI Area Deduction Sq.mt	Total FSI Area Sq.mt	
Area of Ground Floor		465.05	-	465.05	
FSI DETAILS:- $\frac{\text{Total ALL Floor Area}}{\text{Total Land Area}} = \frac{465.05}{1550.00} = $ FSI = 0.300					
OSR:- Open Space Reservation Park - 155.00 Sq.Mt (10.0%)					
OFFICE USE					
					
APPLICANT					
Er.M.VADIVEL, ME(Struct), AMIE., C.Eng(I), MISTE., AIV., MICI., MISSE,MICA Consulting Civil Engineer, Chartered Engineer, TN.Govt. Registered Professional of DTCP, R.E-II-01/2023, R.S.E-II-21/2020, R.C.E-27/2020, R.D-06/2020, R.E.(G-3), DMC No.037/LS/2019/00004, CCMC No.004/2021, DMV CONSTRUCTION, #19/17, 1 st Floor, Annamalai Street, Near Municipality Office, Dharmapuri - 636701, Cell: 8122 101 282, 9443 101 282. E.Mail : dmvconstruction.dp@gmail.com					
REGISTERED STRUCTURAL ENGINEER					
Er.M.Vadivel, ME(Struct), AMIE., C.Eng(I), MISTE., AIV., MICI., MISSE,MICA Consulting Civil Engineer, Chartered Engineer, TN.Govt. Registered Professional of DTCP, R.E-II-01/2023, R.S.E-II-21/2020, R.C.E-27/2020, R.D-06/2020, R.E.(G-3), DMC No.037/LS/2019/00004, CCMC No.004/2021, DMV CONSTRUCTION, #19/17, 1 st Floor, Annamalai Street, Near Municipality Office, Dharmapuri - 636701, Cell: 8122 101 282, 9443 101 282. E.Mail : dmvconstruction.dp@gmail.com					
REGISTERED ENGINEER					
Er.M.Vadivel, ME(Struct), AMIE., C.Eng(I), MISTE., AIV., - D.M.V Construction - 8122 101 282, 9443 101 282.					