

SITE PLAN SHOWING THE BLOCK - I & II (EXISTING) AND ADDITIONAL
PROPOSED BUILDING BLOCK - II, BLOCK-III & BLOCK-IV CONSTRUCTION
OF RCC ROOF SCHOOL BUILDING FOR "M/s.SPARTANS
MATRICULATION SCHOOL" RUN BY SPARTANS CHARITABLE TRUST AT
S.F.No:152, 153/4, 154/4, OF PARUVATHANAHALLI VILLAGE AND
PANCHAYAT, PENNINGARAM PANCHAYAT UNION, PENNINGARAM TALUK
AND DHARMAPURI DISTRICT.

ALL DIMENSIONS
ARE IN "METER"

SCALE 1:400



EXISTING APPROVED DETAILS :-

Technical Approval	Site Approval
Online Application(SWP) No. SWP/BPA/152163/2024 Site Boundary shown as A to L B.P/A,D,TCP (Dharmapuri) No: 05/2024 Technical Approval issued.	Online Application(SWP) No. SWP/BPA/152163/2024 Site Boundary shown as A to L and numbered as L/P,A/D,TCP (Dharmapuri) No: 23/2024 Site Approval issued.

Area Details

PLR / FMB Area	12850.00 Sq.Mt
As Per Document Area	12747.49 Sq.Mt
As Per Patta-Chitta Area	12850.00 Sq.Mt
Super Imposed Area	12648.48 Sq.Mt

EXISTING APPROVED BUILDING AREA DETAILS

Particulars	Total Buildup Area Sq.mt	Non FSI Area Deduction Sq.mt	Total FSI Area Sq.mt
BLOCK - I			
Area of Ground Floor	1152.78	-	1152.78
Area of First Floor	1109.29	-	1109.29
Area of Second Floor	1109.29	-	1109.29
Area of Ro Water Room	58.74	-	58.74
Area of Head Room	65.99	65.99	-
BLOCK - II			
Area of Ground Floor	268.93	-	268.93
Total Area	3765.02	65.99	3699.03

Area of Ground Floor	268.93	-	268.93
Total Area	3765.02	65.99	3699.03

PROPOSED APPROVED BUILDING AREA DETAILS

BLOCK - II			
Area of Ground Floor	311.31	-	311.31
Area of First Floor	580.23	-	580.23
Area of Second Floor	580.23	-	580.23
Area of Ro Water Room	54.53	-	54.53
Area of Head Room	47.18	47.18	-
BLOCK - III			
Area of Ground Floor	634.21	-	634.21
Area of First Floor	634.21	-	634.21
Area of Second Floor	634.21	-	634.21
Area of Ro Water Room	49.00	-	49.00
Area of Head Room	61.54	61.54	-
BLOCK - IV			
Area of Ground Floor	125.82	-	125.82
Area of First Floor	125.82	-	125.82
Total Area	3838.29	108.72	3729.57

Area of Ground Floor	125.82	-	125.82
Area of First Floor	125.82	-	125.82
Total Area	3838.29	108.72	3729.57

Schedule of Joineries

D	Door	1.23 X 2.15
D1	Door	0.80 X 2.15
S.D	Sliding Door	0.90 X 2.15
S.D1	Steel Door	1.20 X 2.15
W/V	Window / Ventilator	2.43 X 1.40
W1	Window	1.00 X 1.40
V	Ventilator	1.22 X 0.60
V1	Ventilator	1.00 X 0.60

APPLICANT SIGN


Er. M. THIRUMAL B.E.(Civil), M.E.Stnu, Eng(1)
District Town and Country Planning
TN.Govt. "Registration of Professionals"
Structural Engineer (G-4)-01/2025,
Register Engineer (G-4)-01/2025,
Construction Engineer (CE)-01/2025,
Developer (RD)-03/2025,
PARVATH BUILDERS
#14-B, P.R. Sundaram Street, Near by Municipality Office,
Dharmapuri-536701.Cell: 9043871611
Email:parvathbuilders@gmail.com

REGISTERED STRUCTURAL ENGINEER


Er. N. JAYAPRAKASH B.E.(Civil), M.E.Stnu, A.M.I.E, C.Eng(1)
Chartered Engineer (India) & Consulting Civil Engineer,
TN.Govt. "Registration of Professionals"
DTCP-Structural Engineer (G-II)-01/2021
MAKE N+E+S+T ENGINEERS
14-B, P.R. Sundaram Street, Near by Municipality School,
Dharmapuri-536701.Cell: 9787441420, 8248139004
Email:makenestengineers@gmail.com,
makenestconstruction@gmail.com

REGISTERED ENGINEER






"MAKE NEST CONSTRUCTION" makenestconstruction@gmail.com @Ph:9363635511

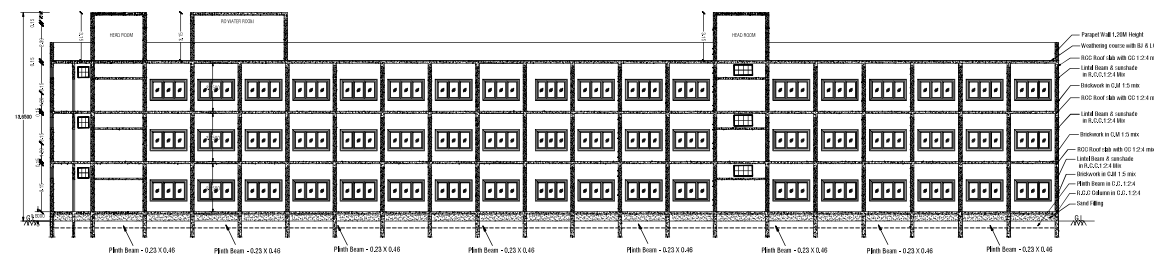

BLOCK - II SECTION PLAN-BB'

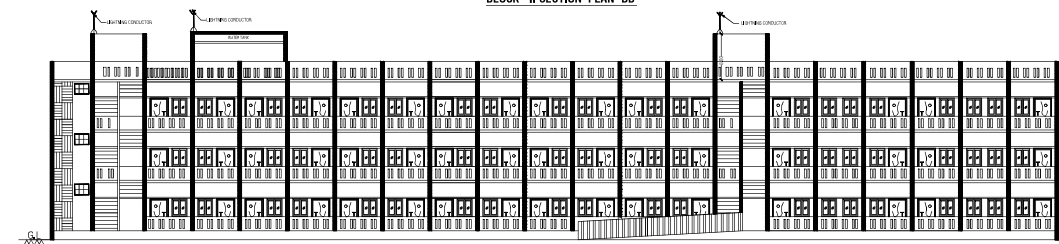


BLOCK - II FRONT ELEVATION

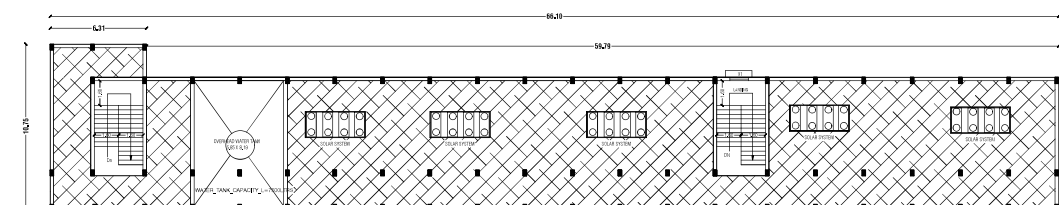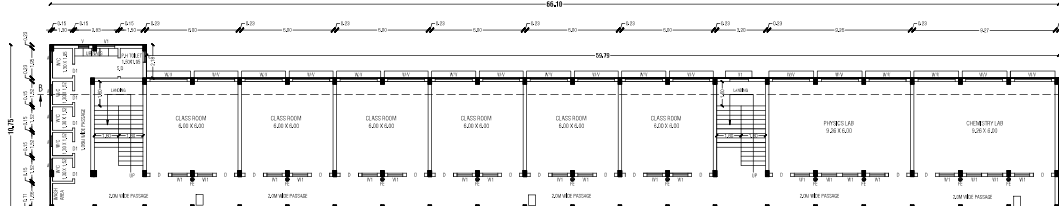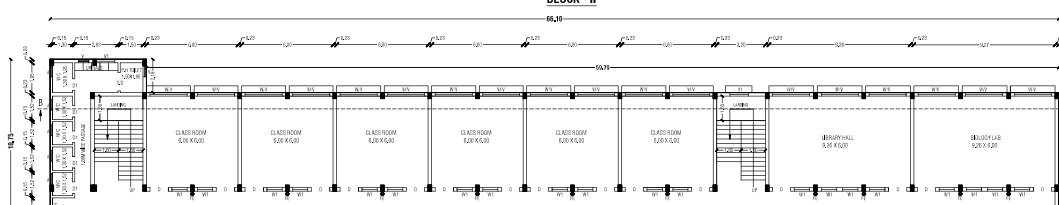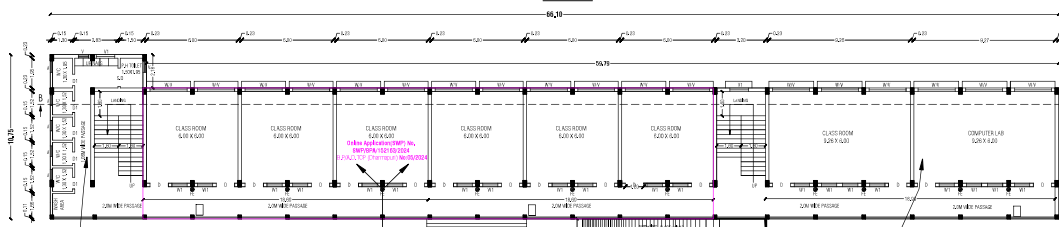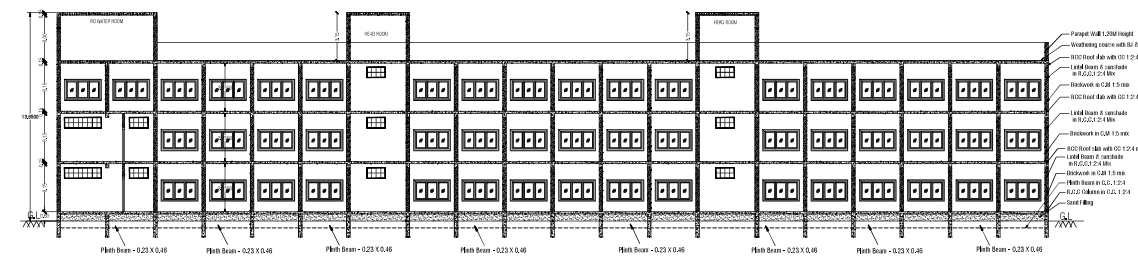TERRACE FLOOR PLAN
BLOCK - IISECOND FLOOR PLAN PROPOSED
BLOCK - IIFIRST FLOOR PLAN PROPOSED
BLOCK - IIGROUND FLOOR
PROPOSED BUILDING
BLOCK - IIGROUND FLOOR APPROVAL EXISTING BUILDING
BLOCK - IIGROUND FLOOR PROPOSED BUILDING
BLOCK - II


BLOCK - III SECTION PLAN-CC'




BLOCK - III FRONT ELEVATION

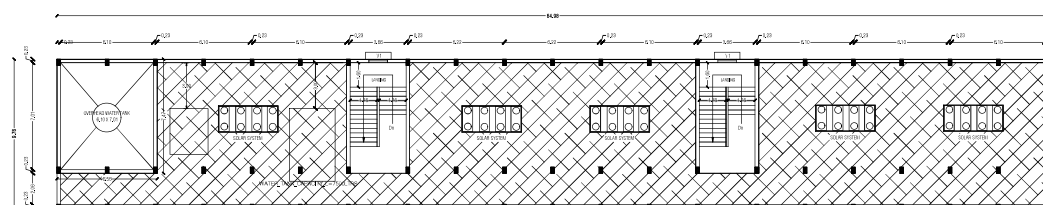


BLOCK - III TERRACE FLOOR PLAN

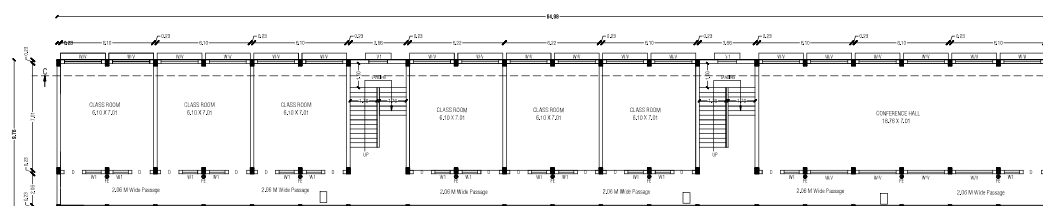

BLOCK - III SECOND FLOOR PLAN




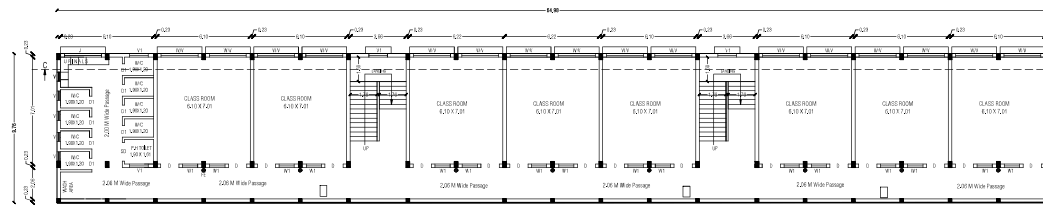


BLOCK - III FIRST FLOOR PLAN

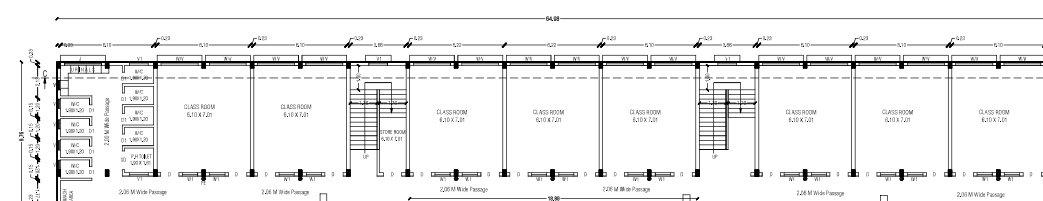


BLOCK - III GROUND FLOOR PLAN


TYPICAL FLOOR PLAN=0,1,2.

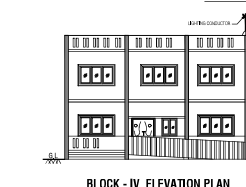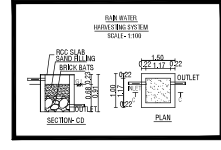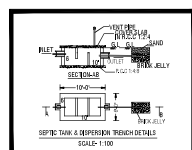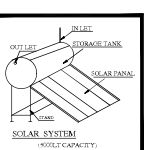


BLOCK - IV ELEVATION PLAN

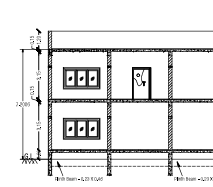


BLOCK - IV SECTION PLAN-DD'

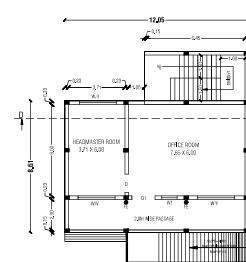

BLOCK - IV GROUND FLOOR PLAN

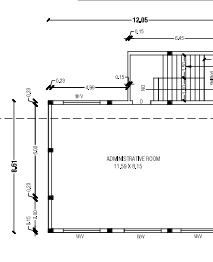

BLOCK - IV FIRST FLOOR PLAN

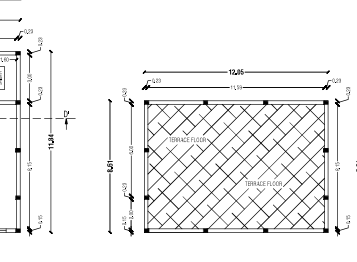

BLOCK - IV TERRACE FLOOR PLAN

EXISTING APPROVED DETAILS :-

- DTCP DHARMAPURI - FILE No :1127/2015, DT : 09.10.2015.
- SITE APPROVAL : ID.வந.ஊ.து.இ(தம)எண்:68/2015.
- BUILDING APPROVAL : க.வந.ஊ.து.இ(தம)எண்: 29அ / 2019.

OFFICE USE:-


Technical Approval

Online Application(SWP)/No.SWP/BPA/702500/2025

Technical Approval issued.

KEY

EL	EMERGENCY LIGHT	FE	FIRE EXTINGUISHER
FA	FIRE ALARM	LB	LONG BELL
FH	FIRE HYDRANT	DW	DRINKING WATER

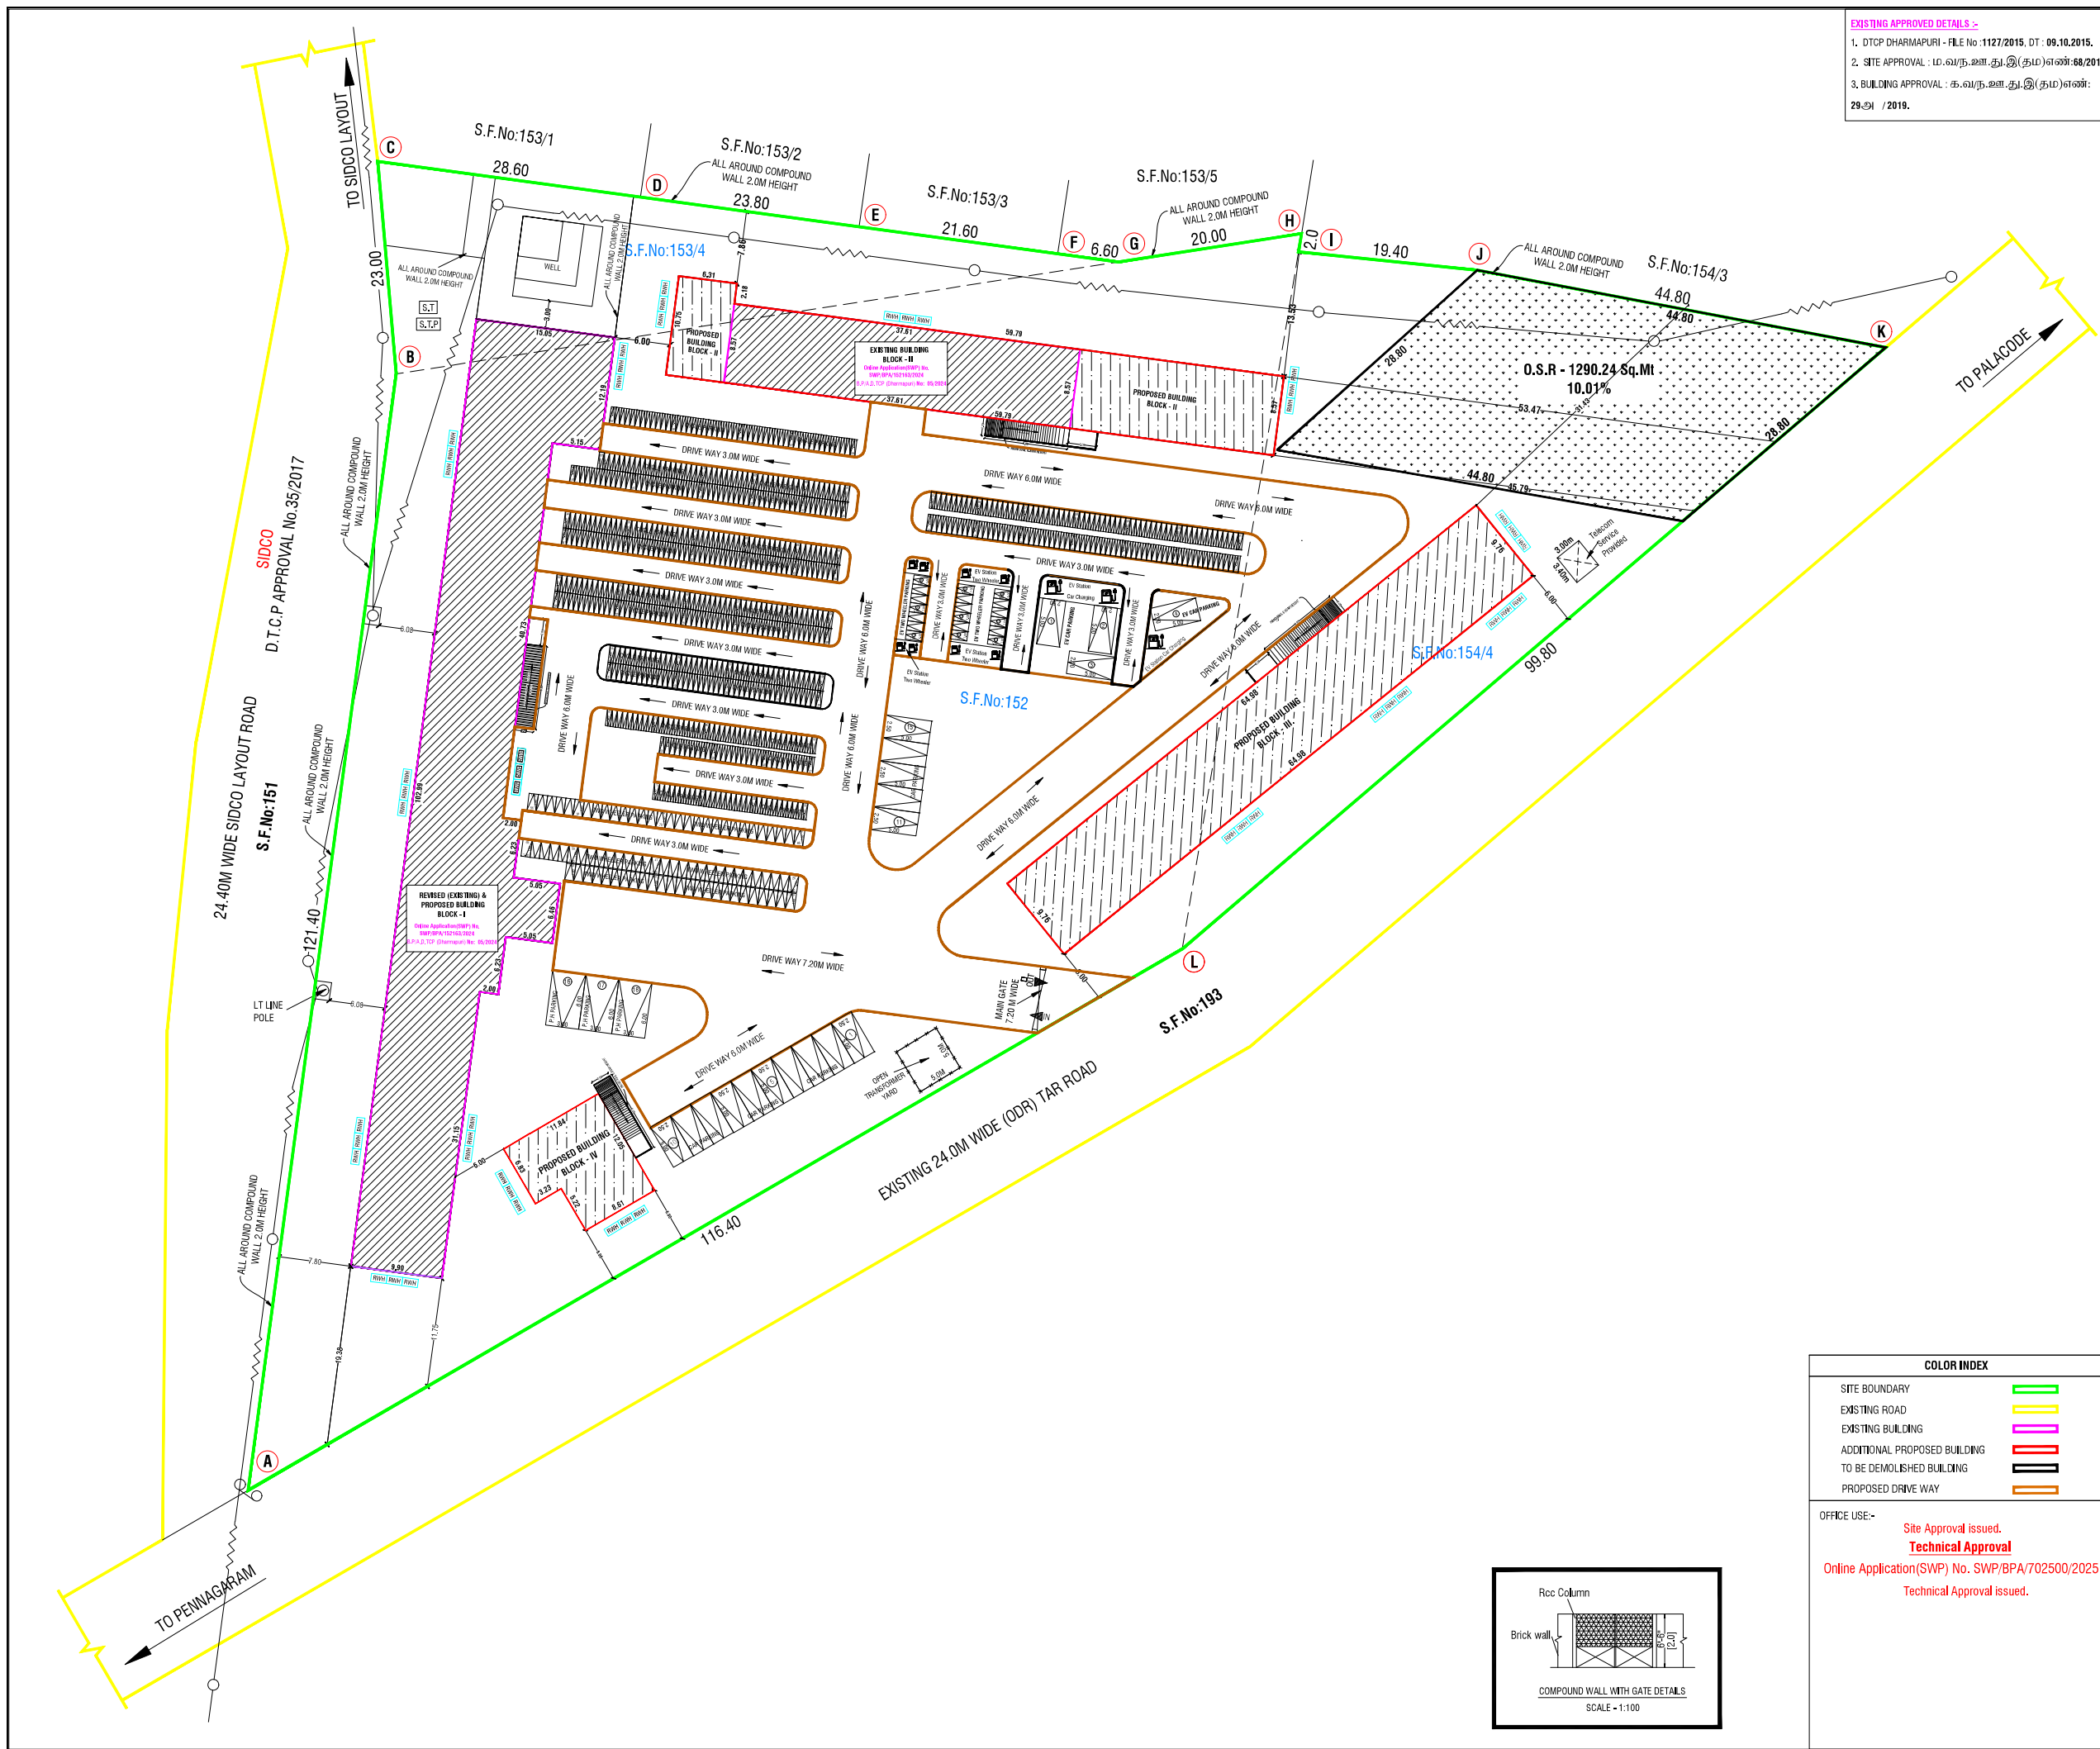

EXISTING APPROVED DETAILS :-

1. D.T.C.P. DHARMAPURI - FILE No : 1127/2015, DT : 09.10.2015.
2. SITE APPROVAL : ம.வந.ஊ.து.இ(தம)எண்:68/2015.
3. BUILDING APPROVAL : க.வந.ஊ.து.இ(தம)எண்: 29/21 / 2019.

SITE PLAN SHOWING THE BLOCK - I & II (EXISTING) AND ADDITIONAL PROPOSED BUILDING BLOCK - II, BLOCK-III & BLOCK-IV CONSTRUCTION OF RCC ROOF SCHOOL BUILDING FOR "M/s.SPARTANS MATRICULATION SCHOOL" RUN BY SPARTANS CHARITABLE TRUST AT S.F.No:152, 153/4, 154/4, OF PARUVATHANAHALLI VILLAGE AND PANCHAYAT, PENNAGARAM PANCHAYAT UNION, PENNAGARAM TALUK AND DHARMAPURI DISTRICT.

ALL DIMENSIONS ARE IN "METER" SCALE 1:400

EXISTING APPROVED DETAILS :-

Technical Approval Online Application(SWP) No. SWP/BPA/152153/2024 S.P.A./J.T.C.P. (Dharmapuri) No. 05/2024 Technical Approval issued, No. 23/2024 Site Approval issued.

Area Details	
PLR / FMB Area	12850.00 Sq.Mt
As Per Document Area	12747.49 Sq.Mt
As Per Patta-Chitta Area	12850.00 Sq.Mt
Super Imposed Area	12648.48 Sq.Mt

EXISTING APPROVED BUILDING AREA DETAILS

Particulars	Total Building Area Sq.mt	Non FSI Area Deduction Sq.mt	Total FSI Area Sq.mt
BLOCK - I Revised and Existing Area Details			
Area of Ground Floor	1152.78	-	1152.78
Area of First Floor	1109.29	-	1109.29
Area of Second Floor	1109.29	-	1109.29
Area of Ro Water Room	58.74	-	58.74
Area of Head Room	65.99	65.99	-
BLOCK - II Revised and Existing Area Details			
Area of Ground Floor	268.93	-	268.93
Total Area	3765.02	65.99	3699.03

PROPOSED APPROVED BUILDING AREA DETAILS

BLOCK - II Proposal Area Details			
Area of Ground Floor	311.31		311.31
Area of First Floor	580.23		580.23
Area of Second Floor	580.23		580.23
Area of Ro Water Room	54.53		54.53
Area of Head Room	47.18	47.18	
BLOCK - III Proposal Area Details			
Area of Ground Floor	634.21		634.21
Area of First Floor	634.21		634.21
Area of Second Floor	634.21		634.21
Area of Ro Water Room	49.00		49.00
Area of Head Room	61.54	61.54	
BLOCK - IV Proposal Area Details			
Area of Ground Floor	125.82		125.82
Area of First Floor	125.82		125.82
Total Area	3838.29	108.72	3729.57

Parking Details

Existing & Proposed Class Room Area- 3159.49 Sq.mt		
Particulars	Required in Nos.	Provided in Nos.
Car parking (Including P.H Parking - 2)	11	18
Two Wheeler Parking(Including P.H Parking - 2)	63	85
Cycle Parking (Including P.H Parking - 2)	632	672

EV Parking 10.50 % - 332.70 Sq.mt	
EV Car parking	4
EV Two Wheeler Parking	20

FSI DETAILS:-	
Total All Floor Area	7428.60
Total Land Area	12474.49
FSI = 0.60	

OSR:- Open Space Reservation Park - 1290.24 Sq.Mt (10.01%)

COLOR INDEX	
SITE BOUNDARY	Green
EXISTING ROAD	Yellow
EXISTING BUILDING	Pink
ADDITIONAL PROPOSED BUILDING	Red
TO BE DEMOLISHED BUILDING	Black
PROPOSED DRIVE WAY	Orange


OFFICE USE:-

Site Approval issued.

Technical Approval

Online Application(SWP) No. SWP/BPA/702500/2025

Technical Approval issued.

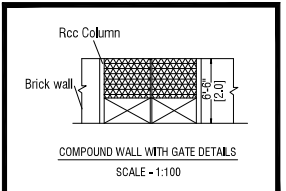

APPLICANT SIGN

Er. M. THIRUMAL.B.E.Civil.M.E.Stru.Eng(1)
Consulting Civil Engineer,
TN.Govt. "Registration of Professionals"
DTCP-Structural Engineer (G-II)-01/2025
PARVATHI BUILDERS
#14-B, P.R. Sundaram Street, Near by Municipality Office,
Dharmapuri-636701, Call: 9843671611
E.mail: parvathibuilder@gmail.com
REGISTERED STRUCTURAL ENGINEER

Er. N. JAYAPRAKASH.B.E.Civil.M.E.Stru., A.M.I.E., C.Eng(1)
Chartered Engineer (India) & Consulting Civil Engineer,
TN.Govt. "Registration of Professionals"
DTCP-Structural Engineer (G-II)-01/2021
MAKE N+E+S+T ENGINEERS
14-B, P.R. Sundaram Street, Near by Municipality School,
Dharmapuri-636701, Call: 9787441420, 8248139004
Email: makenestengineers@gmail.com,
makenestconstruction@gmail.com
REGISTERED ENGINEER

"MAKE NEST CONSTRUCTION" makenestconstruction@gmail.com @Ph:9363635511