

PP

APPROVAL RECORD

Planning Permission

Dharmapuri district, Tamil Nadu

APPROVAL TYPE

Building Plan

ISSUING AUTHORITY

DTCP


The approval as the planning authority issued it, reproduced in full behind this page.

An approval speaks to what was sanctioned, not to what was built. Completion is a separate record.

PLAN SHOWING THE PROPOSED CONSTRUCTION OF RCC ROOF GROUND FLOOR, FIRST FLOOR, SECOND FLOOR & THIRD FLOOR " MULLAI HOSPITAL" BUILDING IN S.F.NO - 59/2C2 AT KUMARAMPATTY VILLAGE ,MAMPATTI PANCHAYAT, HARUR PANCHAYAT UNION , HARUR TALUK, DHARMAPURI DISTRICT.



NAME OF THE APPLICANT :

" MULLAI HOSPITAL" THE SECRETARY: Mr.M.VINONATH.

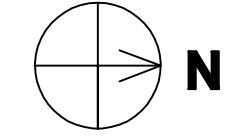

SCALE=1:100

SHEET NO=1/3

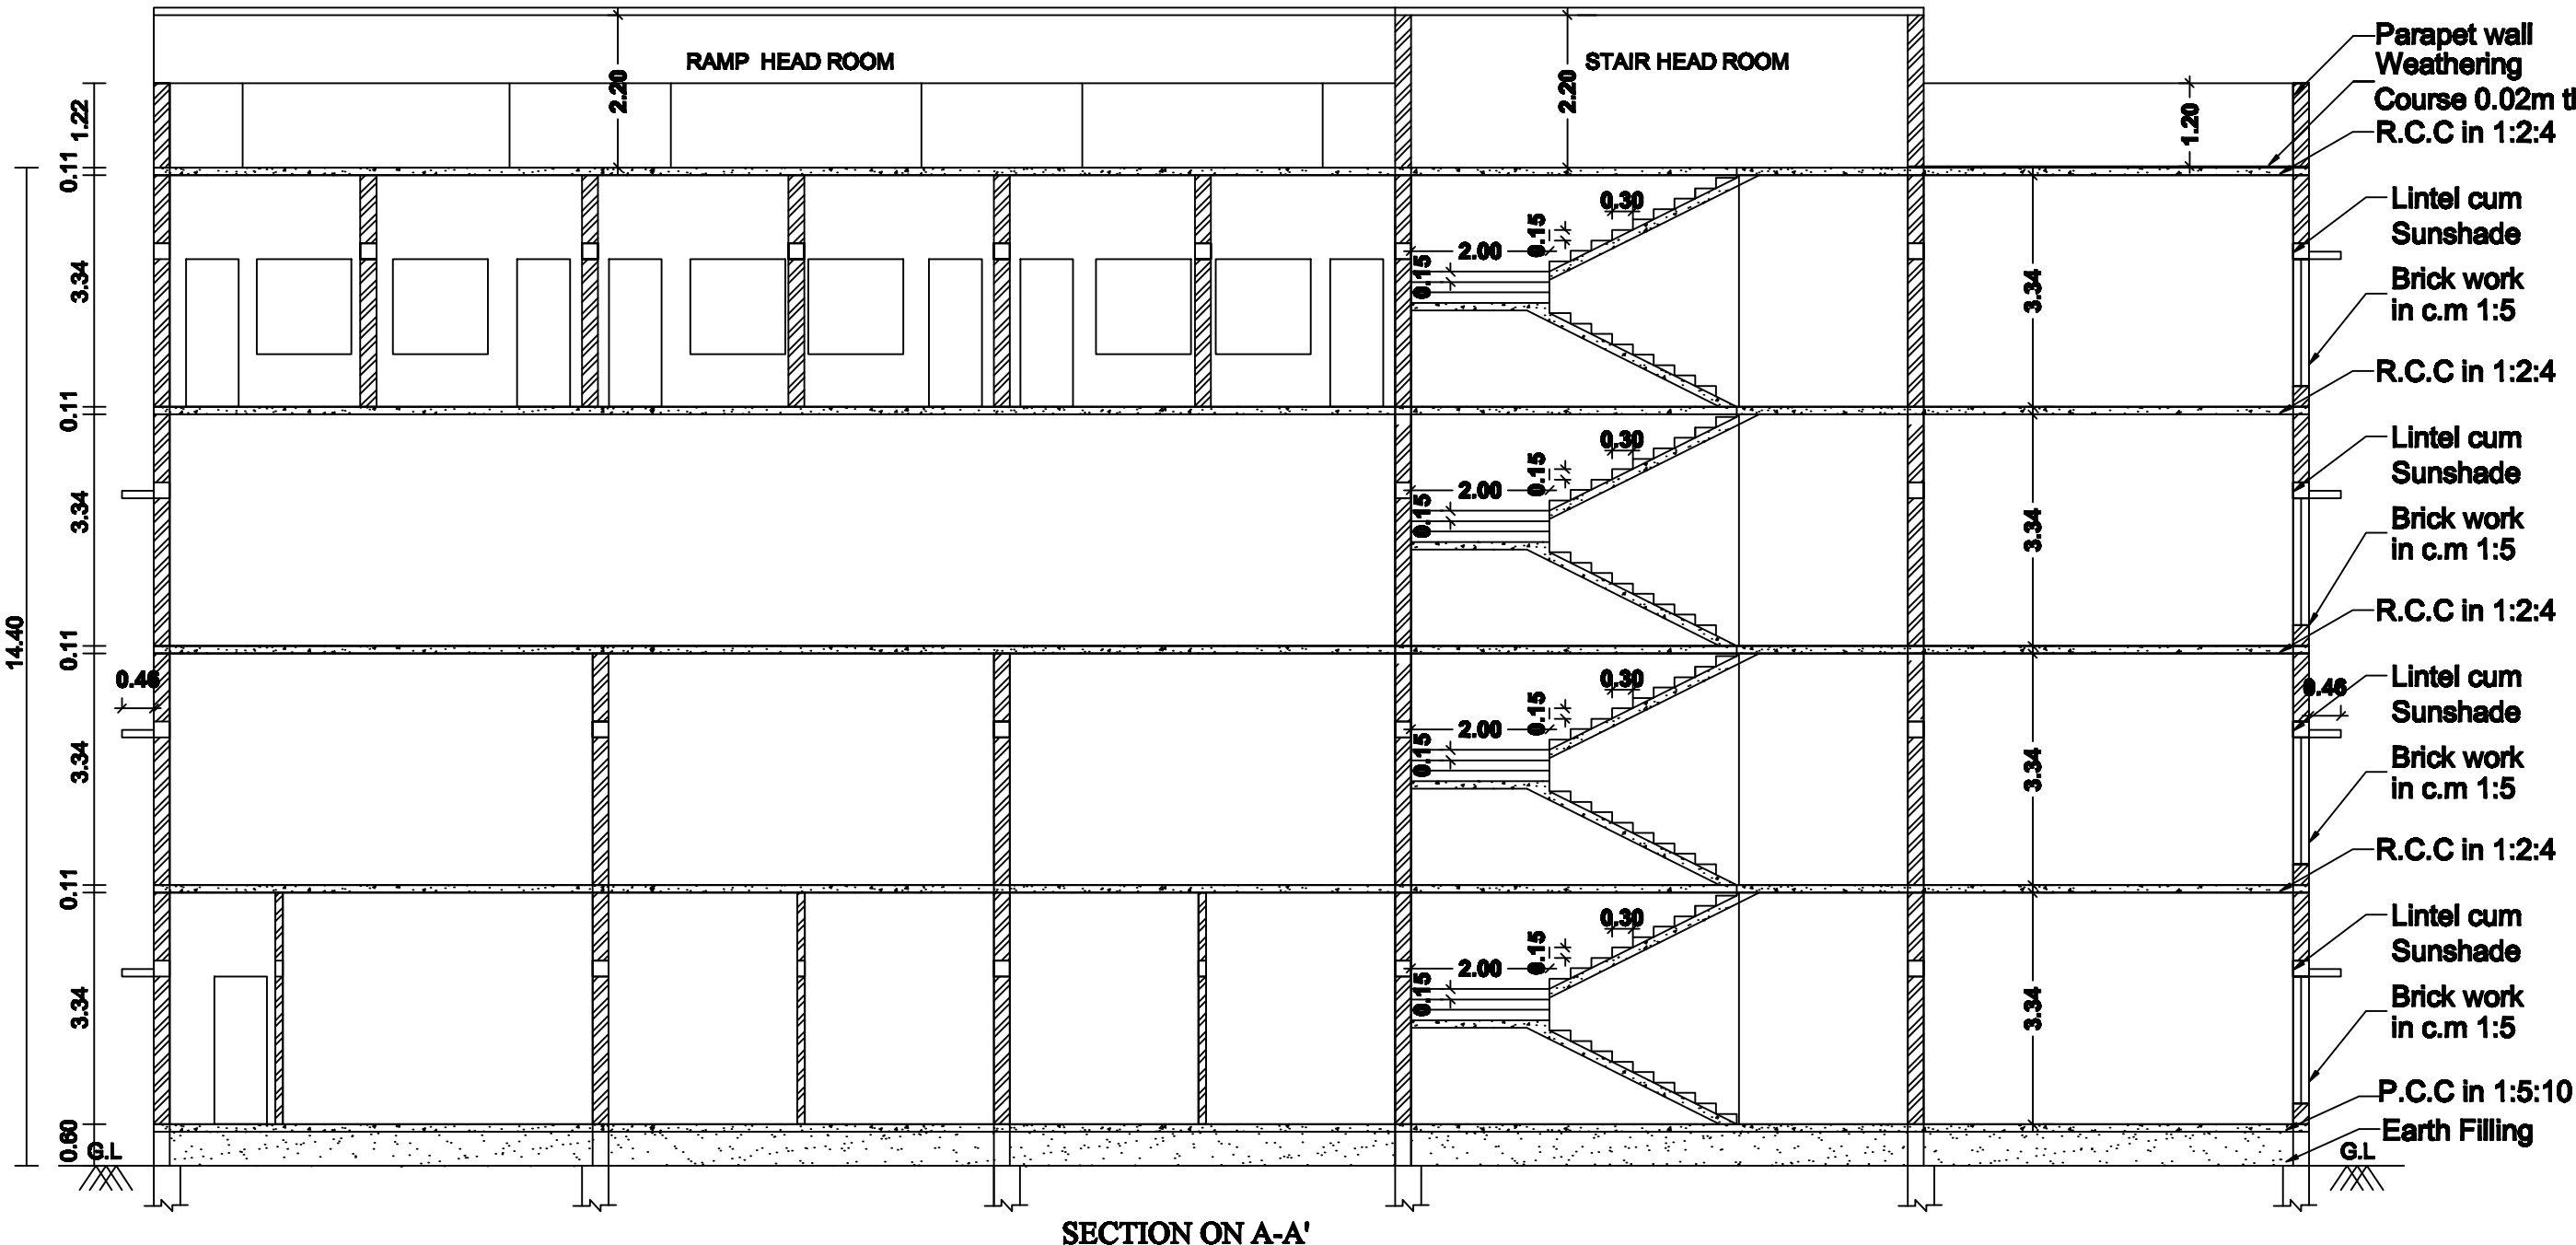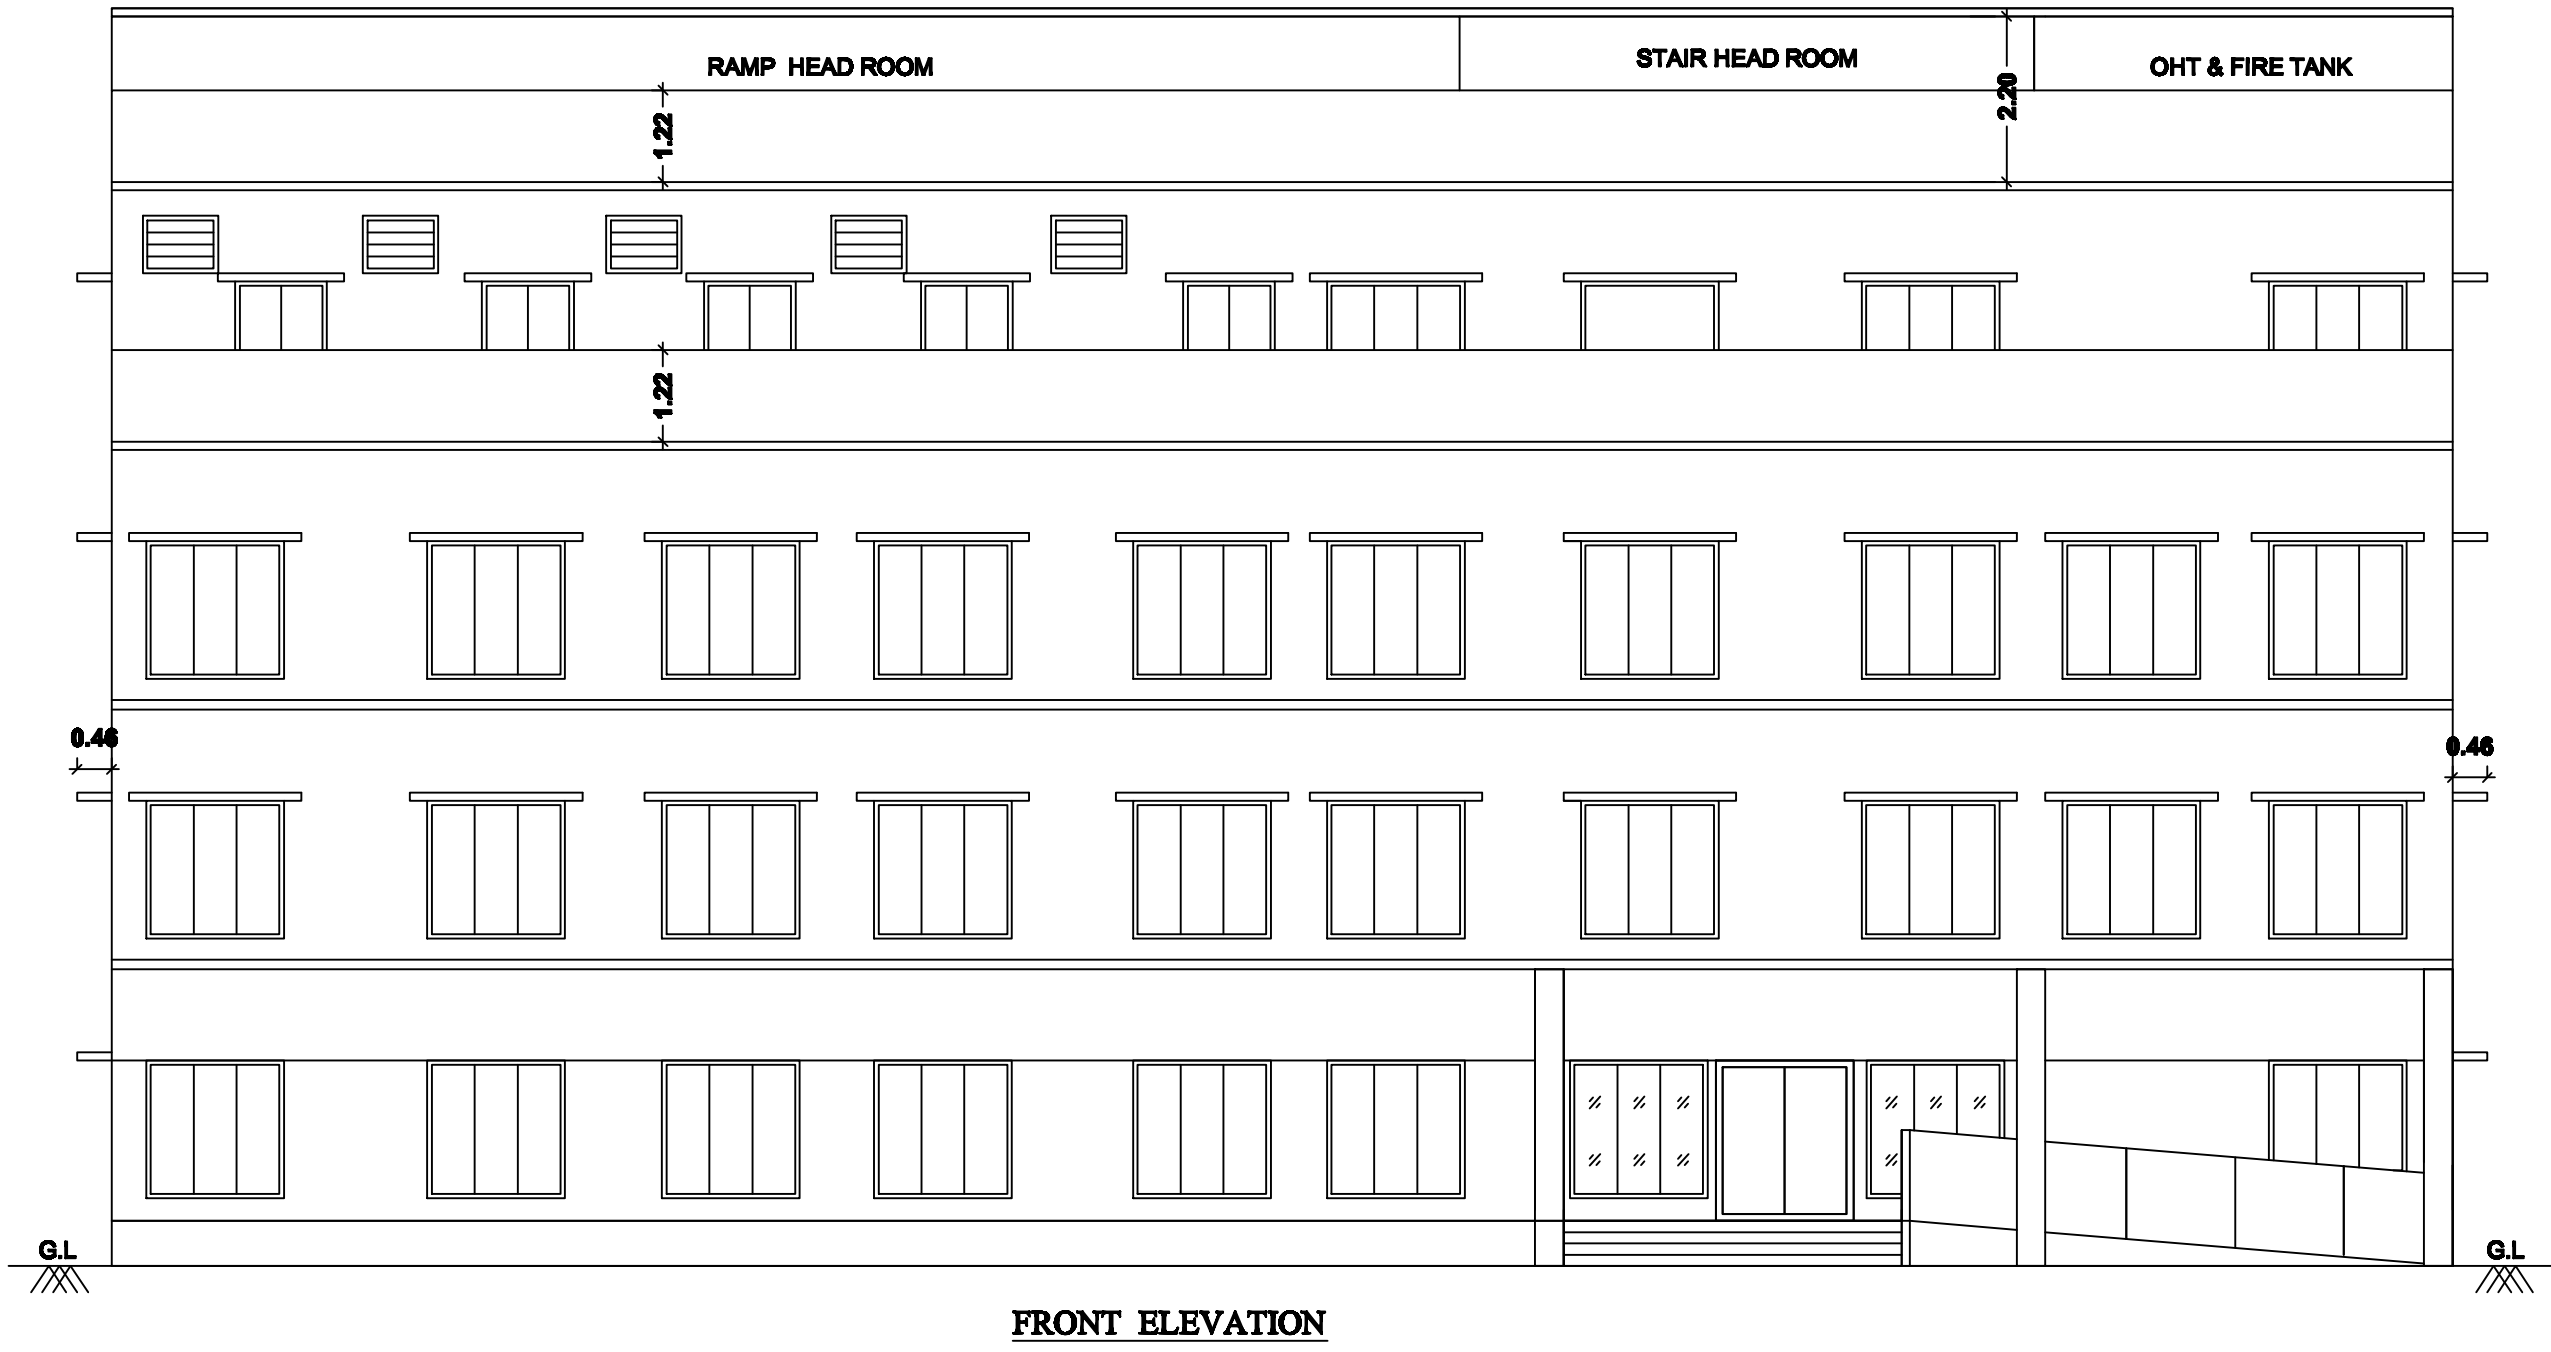

JOINERY DETAILS :-	
MD - MAIN DOOR	- 2.13 X 2.13
LD - LIFT DOOR	- 1.83 X 2.10
DD - DOUBLE DOOR	- 1.83 X 2.13
GW - GLASS WINDOW	- 1.83 X 1.83
SD - SLIDING DOOR	- 1.00 X 2.10
D - DOOR	- 1.00 X 2.13
D1 - DOOR	- 0.76 X 2.10
W - WINDOW	- 1.83 X 1.83
W1 - WINDOW	- 1.37 X 1.37
W2 - WINDOW	- 1.00 X 1.37
V - VENTILATOR	- 1.83 X 0.76
V1 - VENTILATOR	- 1.00 X 0.76
JV - JOLLY VENTILATOR	- 1.83 X 1.00

AREA DETAILS :	Sq.Mtrs
AS PER DOCUMENT (1.20 ACRES)	= 4856.19
AREA OF THE SITE	= 4829.02

AREA OF THE RCC ROOF CONSTRUCTION IN			
DESCRIPTION	F.S.I AREA	NON F.S.I DETUC-TION	AREA TOTAL
HOSPITAL BLOCK - 1			
GROUND FLOOR AREA	924.91	-----	924.91
FIRST FLOOR AREA	924.91	-----	924.91
SECOND FLOOR AREA	924.91	-----	924.91
THIRD FLOOR AREA	647.31	25.69	673.00
AREA OF THE CONSTRUCTION	3422.04	25.69	3447.73

TERRACE FLOOR AREA- LIFT & HEAD ROOM AREA CONSTRUCTION - 191.13 SQ.M

SITE BOUNDARY SHOWN	-	
PROPOSED BUILDING SHOWN	-	
EXISTING ROAD SHOWN	-	
(FE) Fire Extinguisher	-	⊕
(FA) Fire Alarm	-	⊕
(RVH) Rain Water Harvesting	-	⊕
ALL DIMENSIONS ARE IN METER SCALE 1:100		

SITE APPROVAL
Roc.NO.SWP/BPA/741930/2025
Site Boundary Shown as "A to G"
and numbered as L.P./A.D.TCP (DHARMAPURI) NO -24/2026
Site Approval was Sanctioned

TECHNICAL APPROVAL
Roc.NO.SWP/BPA/741930/2025
B.P./A.D.TCP (DHARMAPURI) NO : 05/2026
Technical Approval was Sanctioned

APPLICANT :

For Mullai Hospital
Secretary

STRUCTURAL ENGINEER:-





Er. P. ASAITHAMBI,
B.E., M.Tech., M.B.A., M.E., F.I.V., M.Sc.(P)
Asst. Executive Engineer, PWD (Specs)
Chartered Civil Engineer & Approved Master &
Govt. Approved Panel Engineer under TMRP Act, 1955
Fairlands Co-operative Housing Society Building,
Opp. to Canara Bank, Saranathi College Road,
Fairlands, Salem - 636 016.

CONSTRUCTION ENGINEER:-

Er.P.ASAITHAMBIBE, M.Tech.,
Construction Engineer,
Fairlands, Salem-636 016.

REGISTERED ENGINEER:-

Er.D.Radhakrishnan,B.E.(Civil)
Registered Engineer,
Registration BLPA No. 02/RE-1/2024-29
Cell: 94433 07360
Cell: 79047 61420

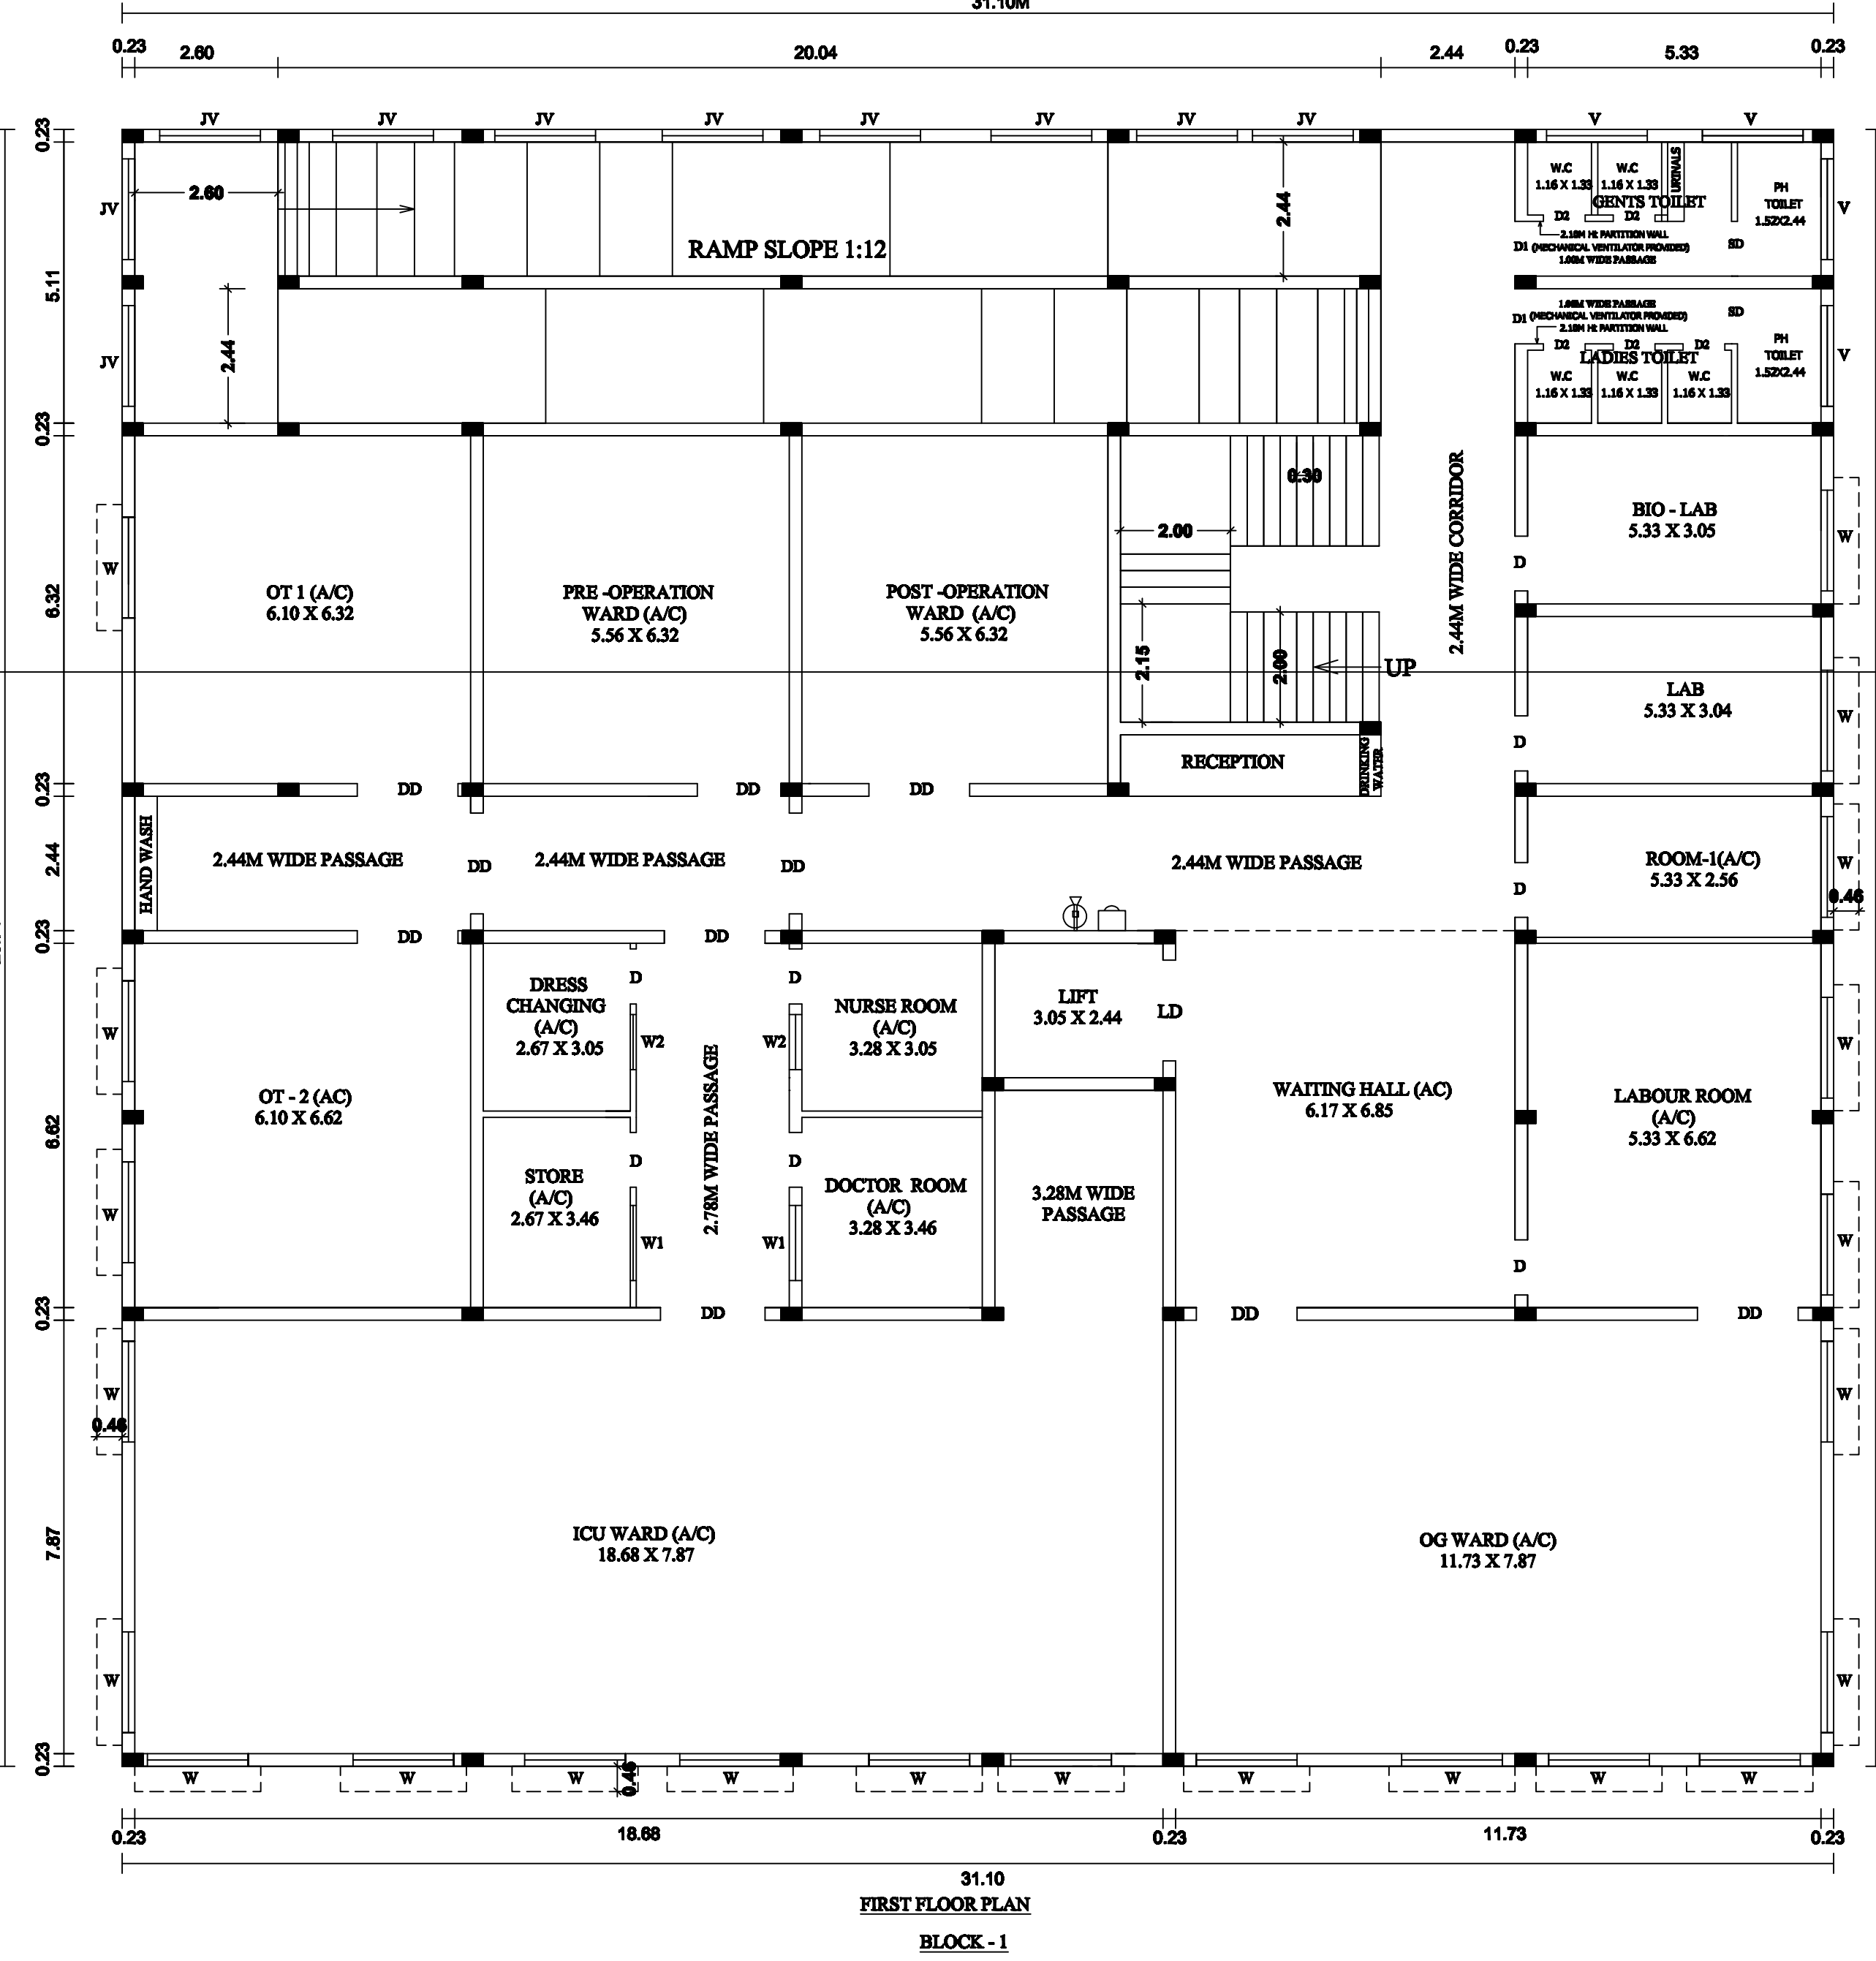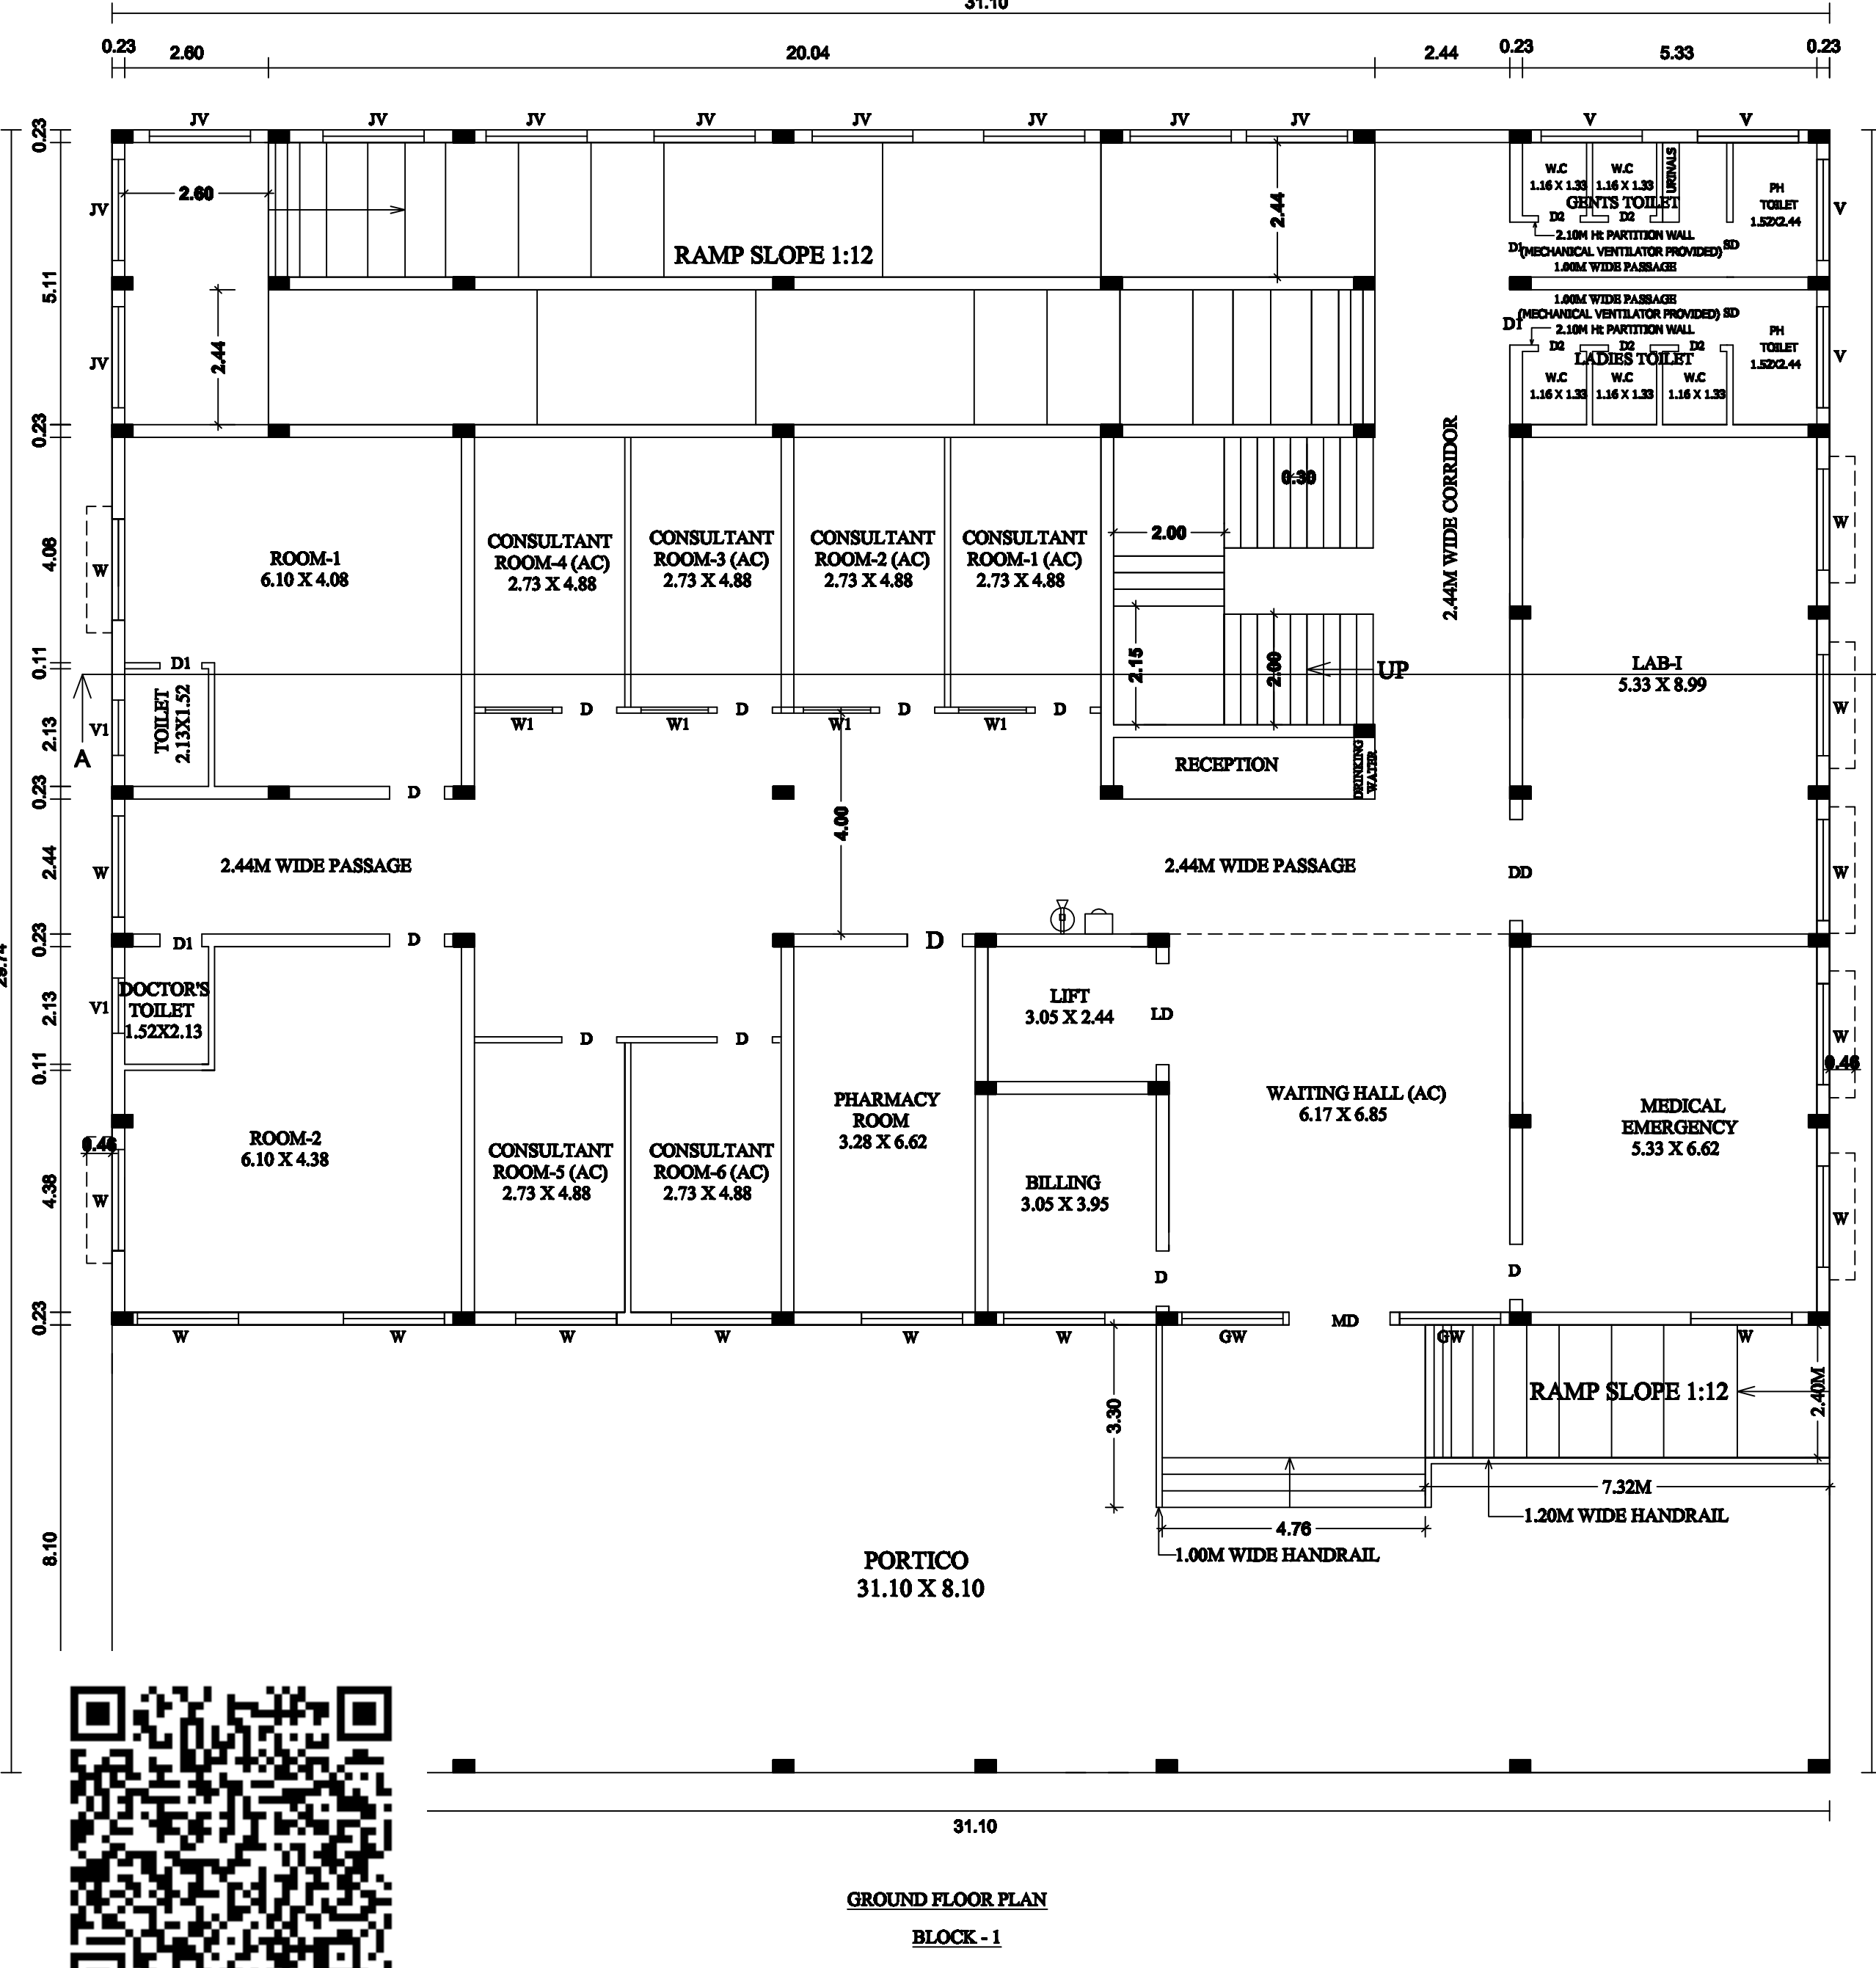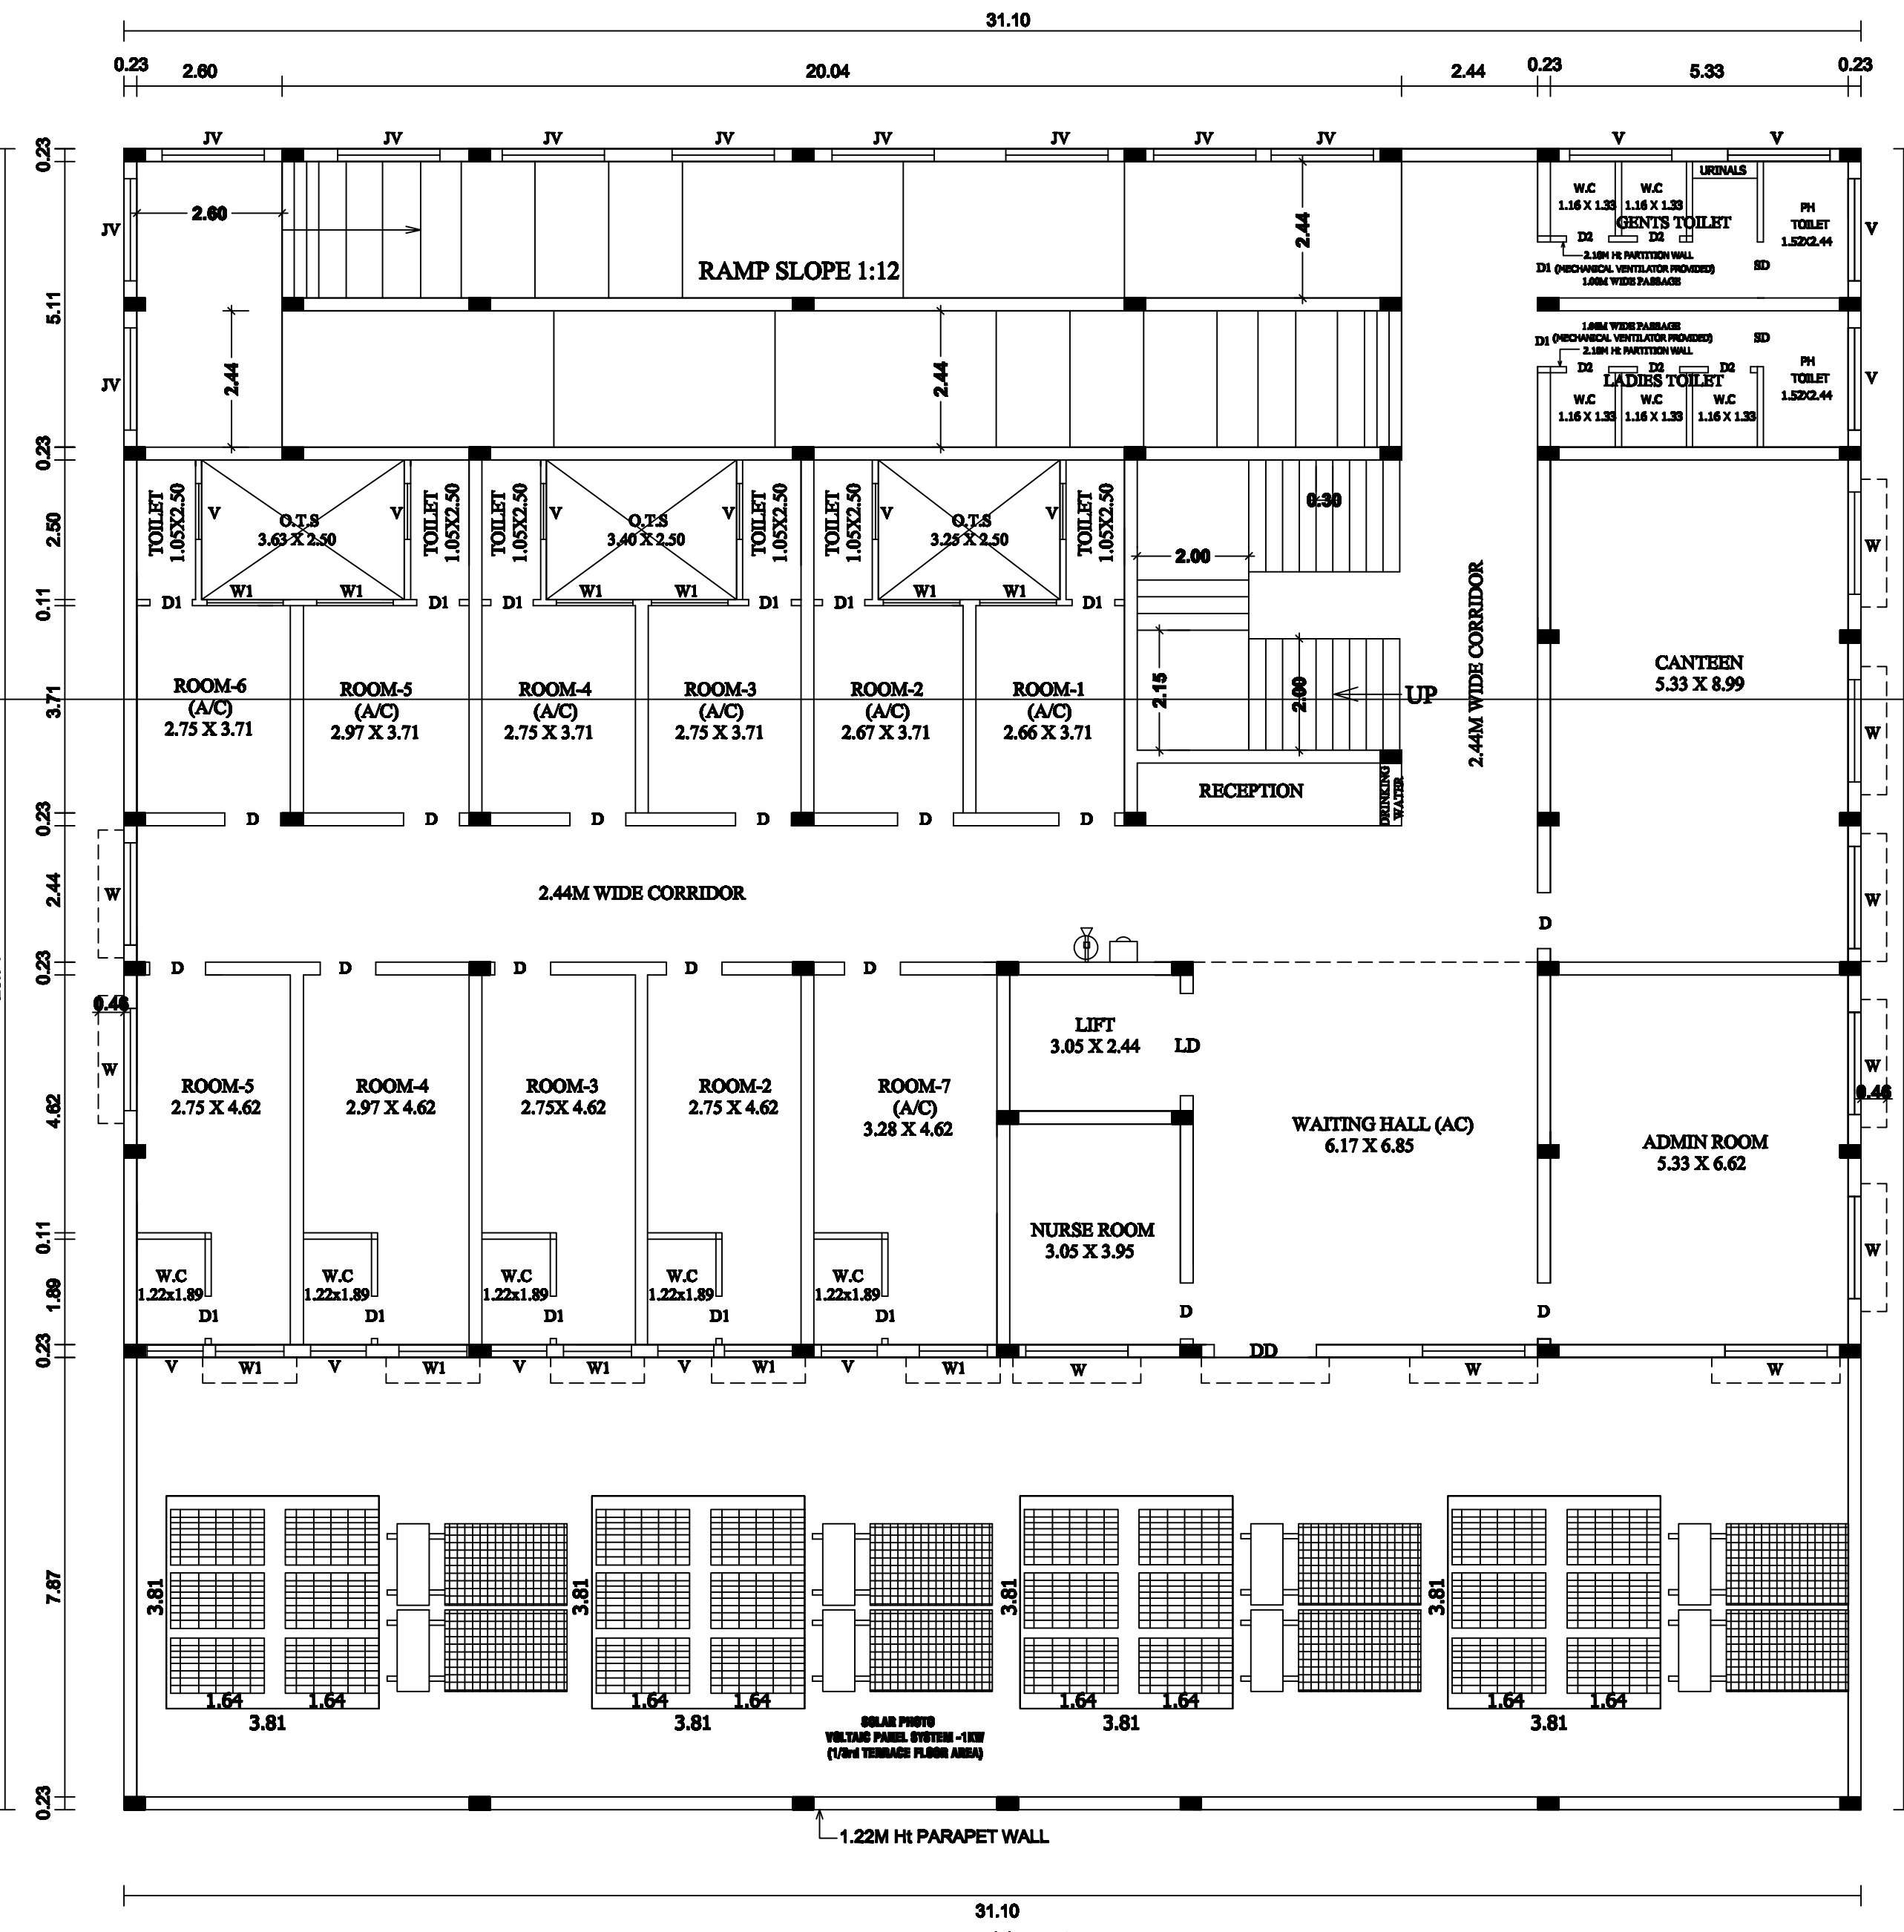
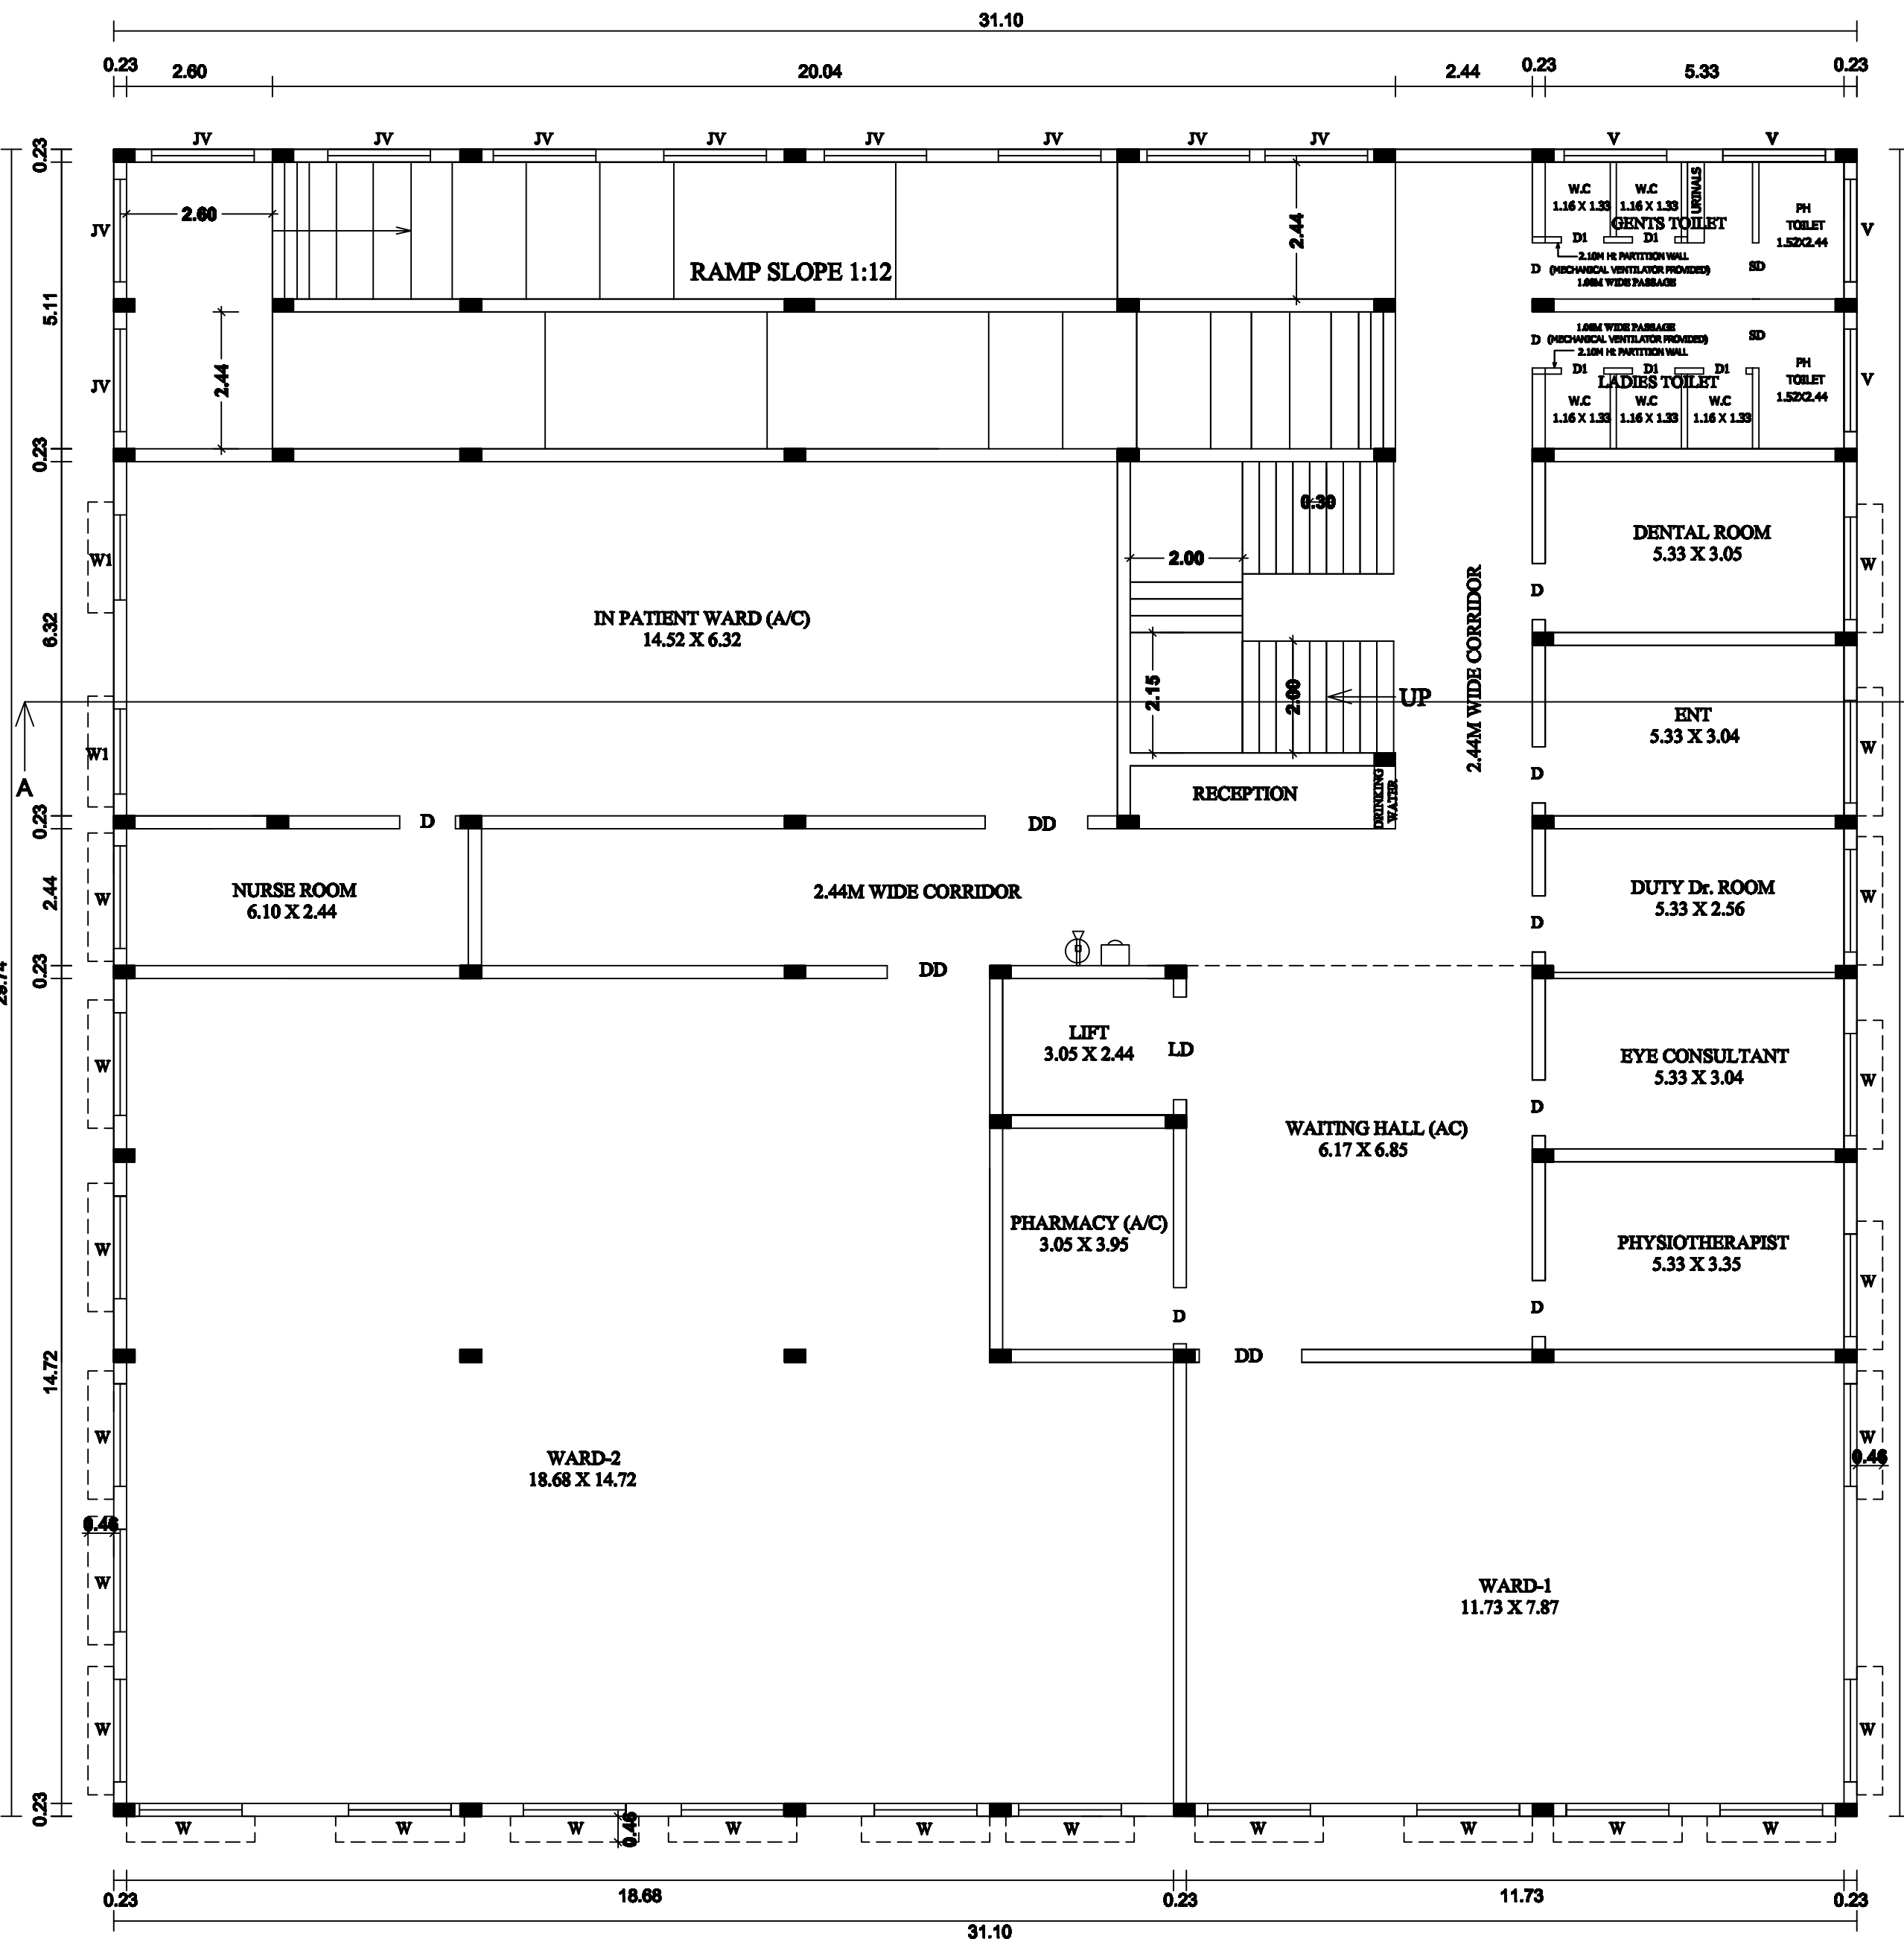


SITE PLAN SHOWING THE PROPOSED CONSTRUCTION OF RCC ROOF GROUND FLOOR, FIRST FLOOR, SECOND FLOOR & THIRD FLOOR " MULLAI HOSPITAL" BUILDING IN S.F.NO - 59/2C2 AT KUMARAMPATTY VILLAGE ,MAMPATTI PANCHAYAT, HARUR PANCHAYAT UNION , HARUR TALUK, DHARMAPURI DISTRICT.

NAME OF THE APPLICANT : " MULLAI HOSPITAL"

THE SECRETARY: Mr.M.VINONATH.

N
SCALE=1:400
SHEET NO=3/3

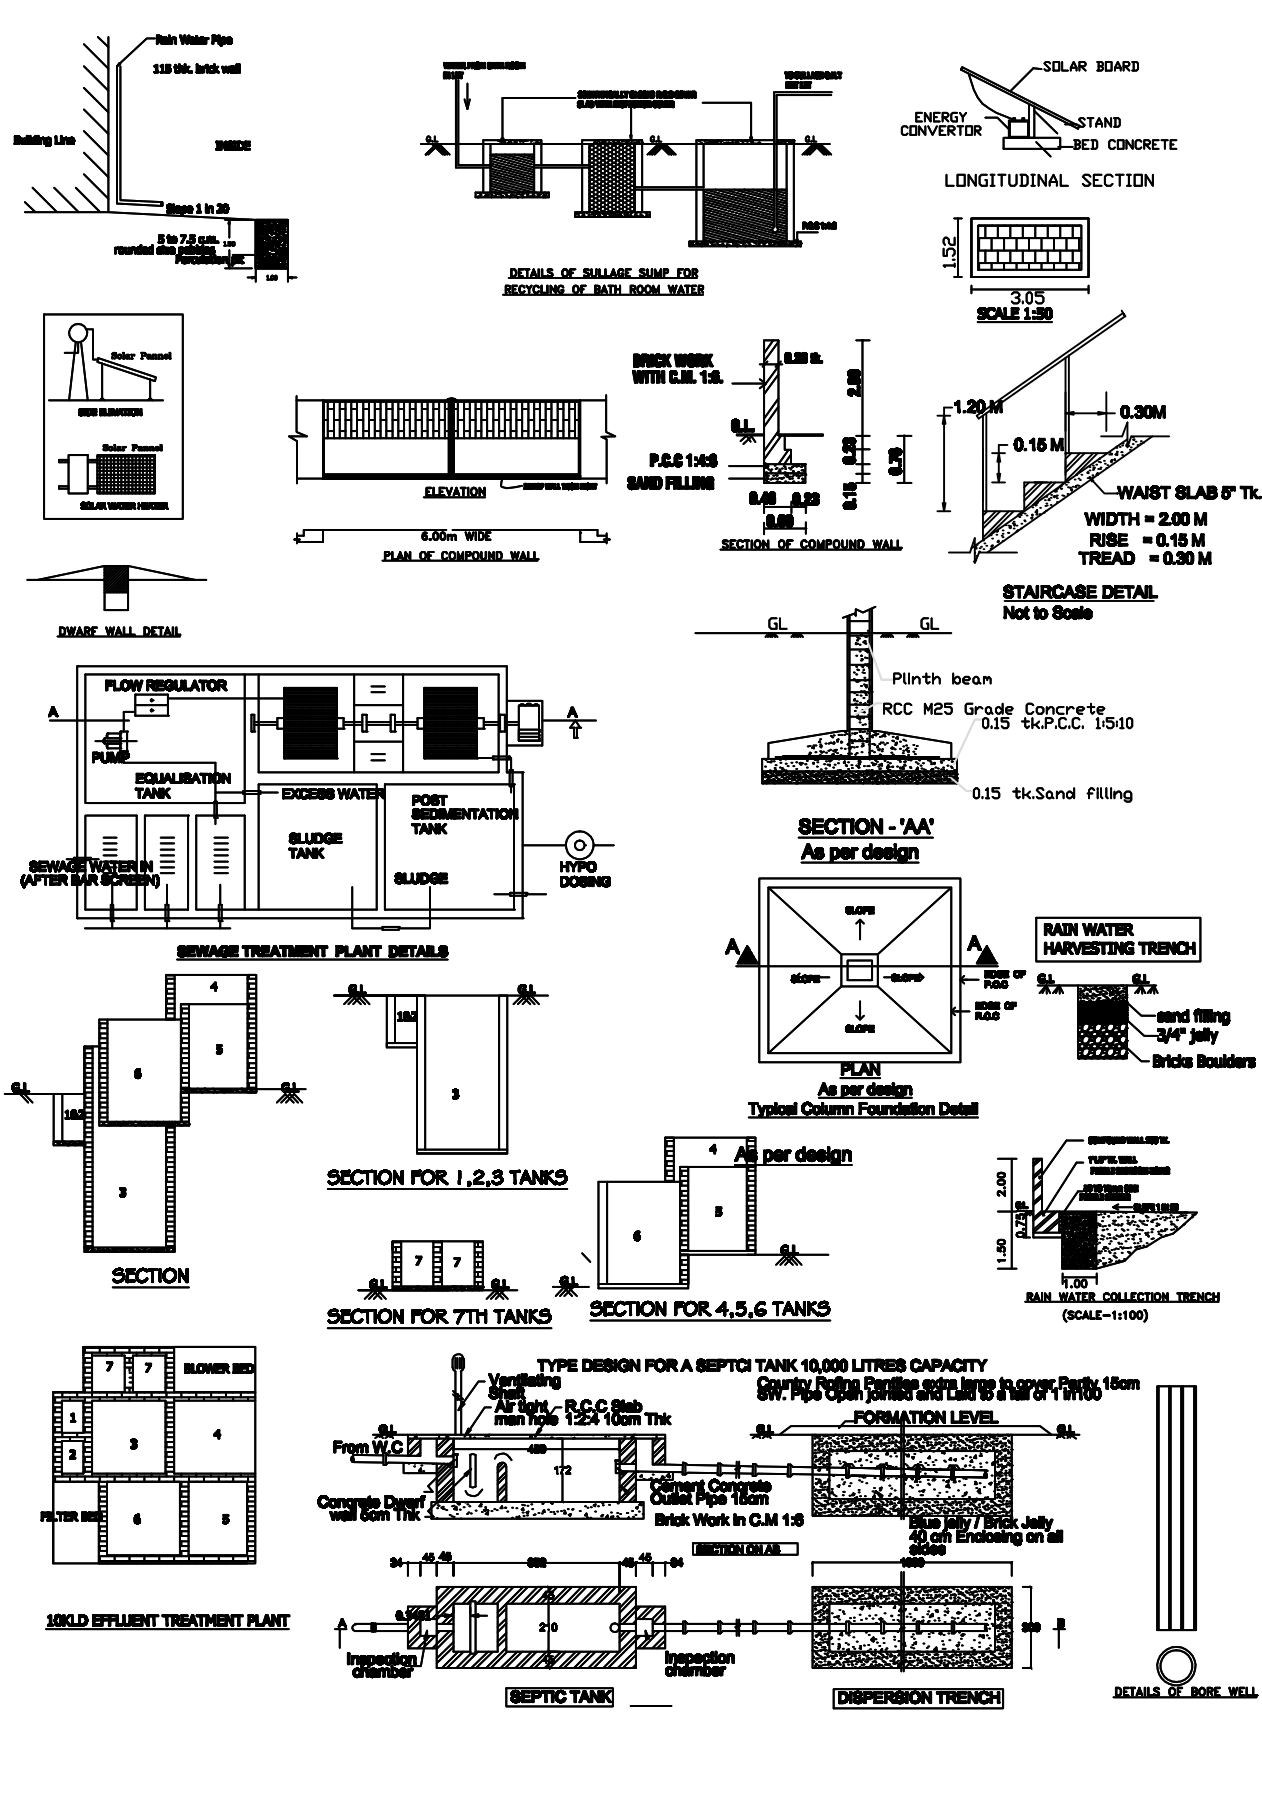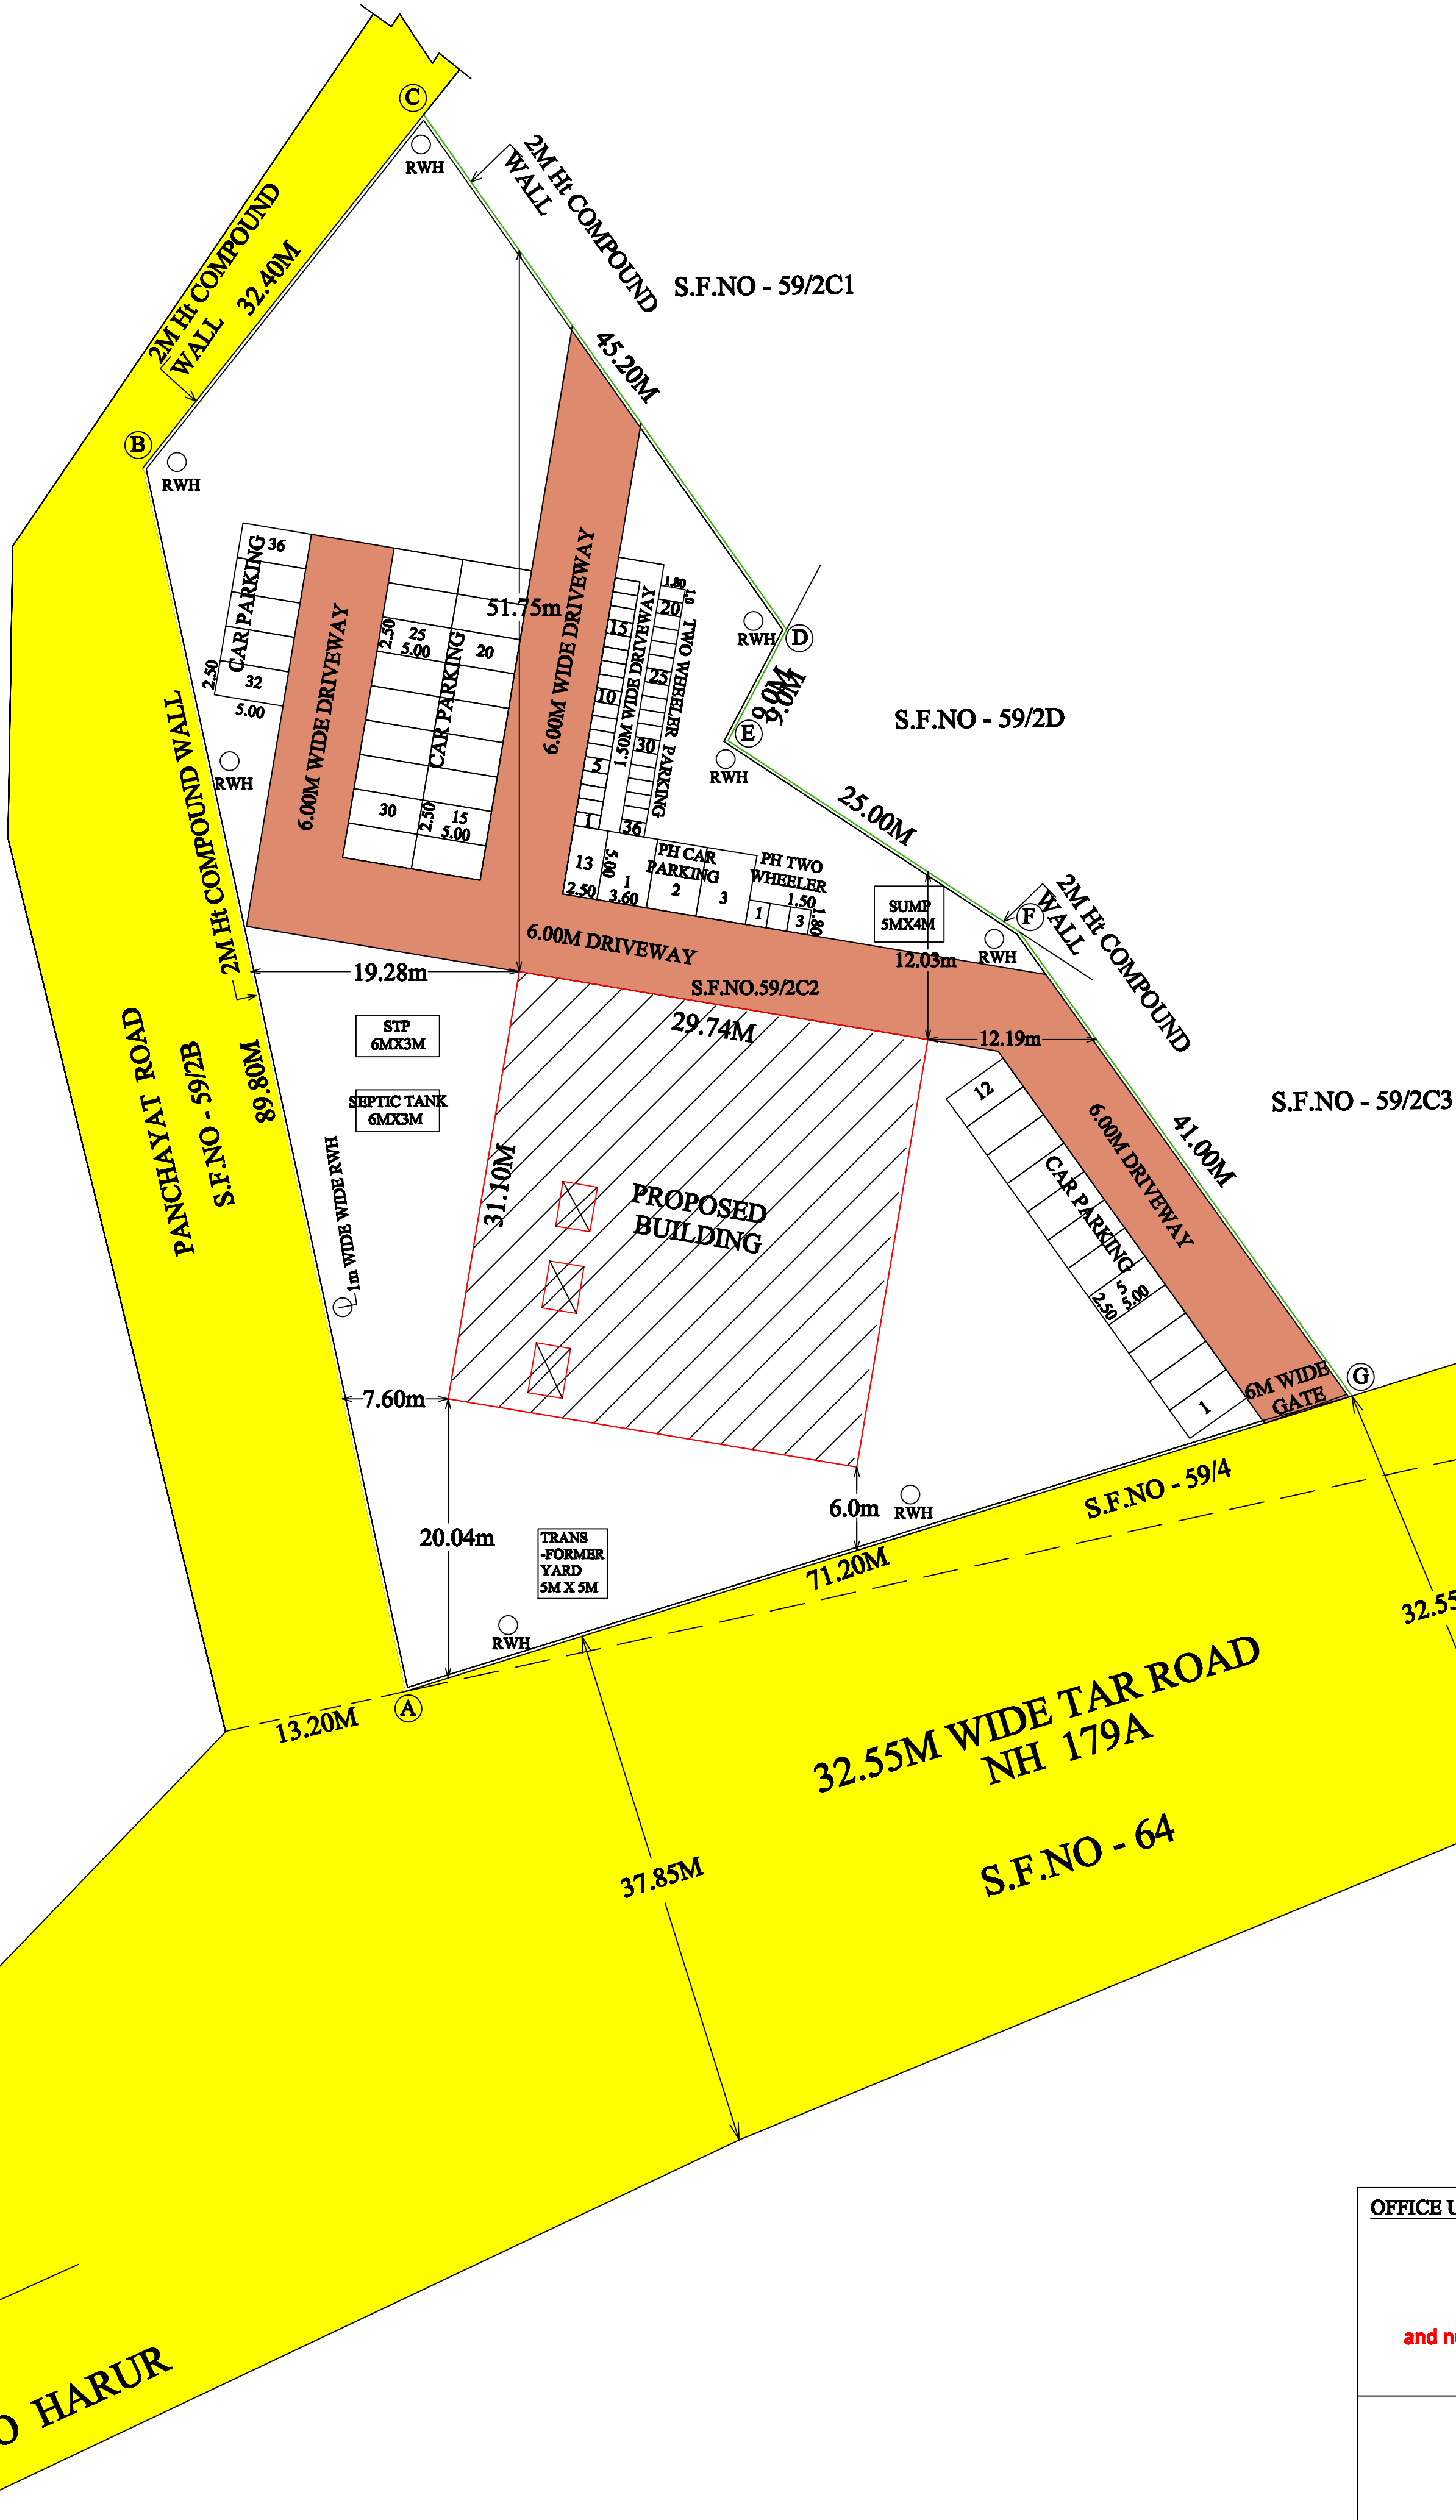

AREA DETAILS :		Sq.Mms		
AS PER DOCUMENT (1.20 ACRES)		= 4856.19		
AREA OF THE SITE		= 4829.02		
AREA OF THE RCC ROOF CONSTRUCTION IN				
DESCRIPTION	F.S.I AREA	NON F.S.I AREA DETUC -TION	LIFT	TOTAL AREA
HOSPITAL BLOCK - 1				
GROUND FLOOR AREA	924.91	—	—	924.91
FIRST FLOOR AREA	924.91	—	—	924.91
SECOND FLOOR AREA	924.91	—	—	924.91
THIRD FLOOR AREA	647.31	25.69	—	673.00
AREA OF THE CONSTRUCTION	3422.04	25.69	—	3447.73
TERRACE FLOOR AREA- LIFT & HEAD ROOM AREA CONSTRUCTION - 191.13 SQM				
F.S.I = $\frac{\text{Total F.S.I Area}}{\text{Site Area}} = \frac{3422.04}{4829.02} = 0.70$				
PLOT COVERAGE = $\frac{924.91}{4829.02} \times 100 = 19.15\%$				
PARKING DETAILS:-				
PARKING DETAILS	REQUIRED PARKING	PROVIDED PARKING		
CAR PARKING	23 NOS	36 NOS		
PH CAR PARKING	3 NOS	3 NOS		
TWO WHEELER PARKING	23 NOS	36 NOS		
PH TWO WHEELER PARKING	3 NOS	3 NOS		
SITE BOUNDARY SHOWN				
Ⓐ TO ⑦	-			
PROPOSED BUILDING SHOWN	-			
EXISTING ROAD SHOWN	-			
OPEN SPACE RESERVATION SHOWN	-			
DRIVEWAY SHOWN	-			
(E) Fire Extinguisher		-		
(A) Fire Alarm		-		
(RWH) Rain Water Harvesting		-		
ALL DIMENSIONS ARE IN METER SCALE 1:100				

APPLICANT :
For Mullai Hospital
Secretary

STRUCTURAL / ENGINEER :-
Er. P. ASAITHAMBI
B.E., M.Tech., M.B.A., M.I.E., F.I.V., M.Sc.(RV)
Asst. Executive Engineer, PWD (Field),
Chartered Civil Engineer & Approved valuer &
Govt. Approved Panel Engineer under TNPS Act. 1965
Fairlands Co-operative Housing Society Building,
Opp. to Canara Bank, Saradha College Road,
Fairlands, Salem - 636 016.

CONSTRUCTION ENGINEER:-
Er.P.ASAITHAMBIBE, M.Tech.,
Construction Engineer,
Fairlands, Salem-636 016.

REGISTERED ENGINEER:-
Er.D.Radhakrishnan,B.E.(Civil)
Registered Engineer,
Registration SLPA No. 62/RE-1/2024-29
Cell: 94433 07360
Cell: 79047 61420

OFFICE USE:-
SITE APPROVAL
Roc.NO.SWP/BPA/741930/2025
Site Boundary Shown as "A to G"
and numbered as L.P/A.D.TCP (DHARMAPURI) NO -24/2026
Site Approval was Sanctioned
TECHNICAL APPROVAL
Roc.NO.SWP/BPA/741930/2025
B.P/A.D.TCP (DHARMAPURI) NO : 05/2026
Technical Approval was Sanctioned

Eight ways to know a piece of land before you pay for it.

This report covers one part of the picture. These cover the rest, drawn from the same government records, for any property in Tamil Nadu.

LandLens One

Ask anything about a property and get an answer grounded in live government records, with the sources shown.

[/landlens/one](#)



Verify My Land

Every record check run on one property and returned as a single report.

[/landlens/verify-my-land](#)



Legal Opinion

An advocate's written opinion on the title, built on the records we pull for it.

[/landlens](#)



One Map

Every layer on one map: the parcel, its boundary, zoning, water bodies and what sits around it.

[/landlens/one/map](#)



PriceMap

What land actually changed hands for around this plot, taken from the registered deeds.

[/landlens/pricemap](#)



Build Scope

What you are allowed to build here: floor space, height, coverage and setbacks.

[/landlens/build-scope](#)



Property Tracker

Watch a property and hear about it when something new is registered against it.

[/landlens/property-tracker](#)



Deal Room

Run the transaction in one place: documents, stamping, signatures and the parties.

[/landlens/deal-room](#)



Twenty-four checks you can run yourself, at no cost.

Records and verification

The registers themselves, read for you.

Encumbrance Certificate

Patta and Chitta

Field Measurement Sketch

EC Analyzer

Bank charge check

Court case search

Seller background check

Approval check by survey

Value and duty

What it is worth and what it costs to register.

Guideline value by street

Guideline value by survey

Stamp duty and registration fees

Capital gains

Floor space index

Area unit converter

Zoning and land use

What the plan says can happen on this land.

Land use zone finder

CMDA land use check

Coastal regulation zone

Master plan check

Water bodies finder

Airport height clearance

Registers and directories

Who holds it, and which office keeps the record.

Find your registering office

Temple property check

Waqf property check

RERA register



Every free tool
/tools



Services we run
for you
/services



The LandLens
suite
/landlens/one



Every claim in this document traces back to a government record.

Legal opinions, due diligence and title verification

Building plan, layout and sub-division approvals

Completion and occupancy certificates, regularisation

Escrow, negotiation and NRI property management

Land survey, soil testing, architecture and construction

Verified RealEstate
3/350/2 Mettukuppam,
OMR Thoraipakkam,
Chennai 600 097, India
hello@verified.realestate
+91 9996 12 9996

Prepared from the registers named on the page each finding sits on. Where a register could not be read, this document says so in its place rather than leaving the gap to be read as a clean result.

