

PP

APPROVAL RECORD

Planning Permission

Dharmapuri district, Tamil Nadu

APPROVAL TYPE

Building Plan

ISSUING AUTHORITY


Town Panchayat

The approval as the planning authority issued it, reproduced in full behind this page.


An approval speaks to what was sanctioned, not to what was built. Completion is a separate record.

PLAN SHOWING THE PROPOSED ADDITION CONSTRUCTION OF SECOND FLOOR R.C.C. ROOF RESIDENTIAL BUILDING AFTER RENOVATION OF GROUND AND FIRST FLOOR BUILDING IN OLD S.F.NO-101/3,SUBDIVISION NEW S.F.No:101/3C, SALEM MAIN ROAD , PAPPIREDDIPATTI VILLAE & TOWN PANCHAYAT, PAPPIREDDIPATTI TALUK AND DHARMAPURI DISTRICT.


APPLICANT: Mrs. SANTHI w/o MOHAN

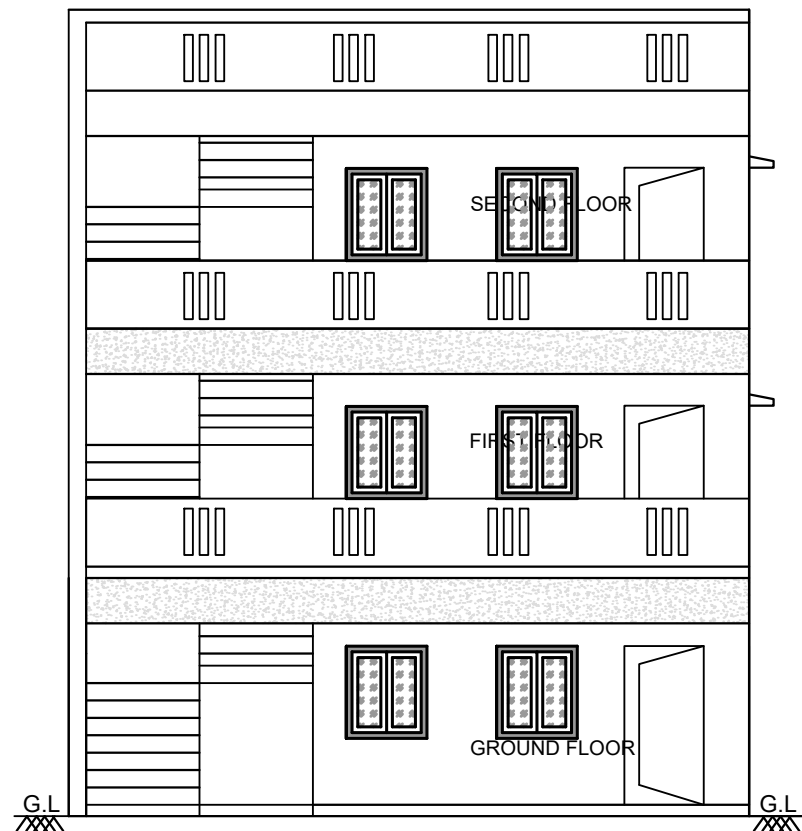


ELEVATION : "A"

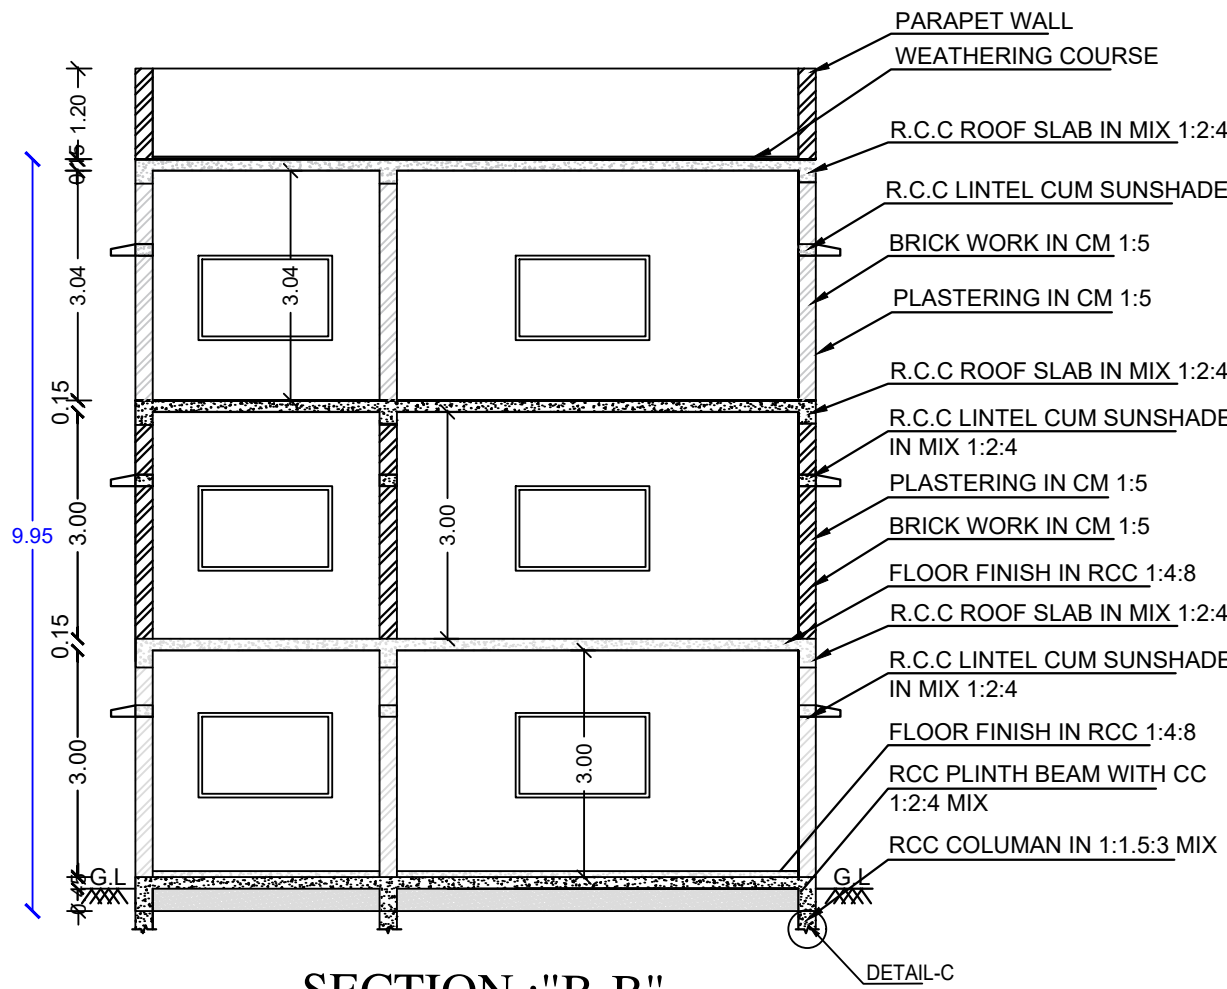

SECTION : "B-B"

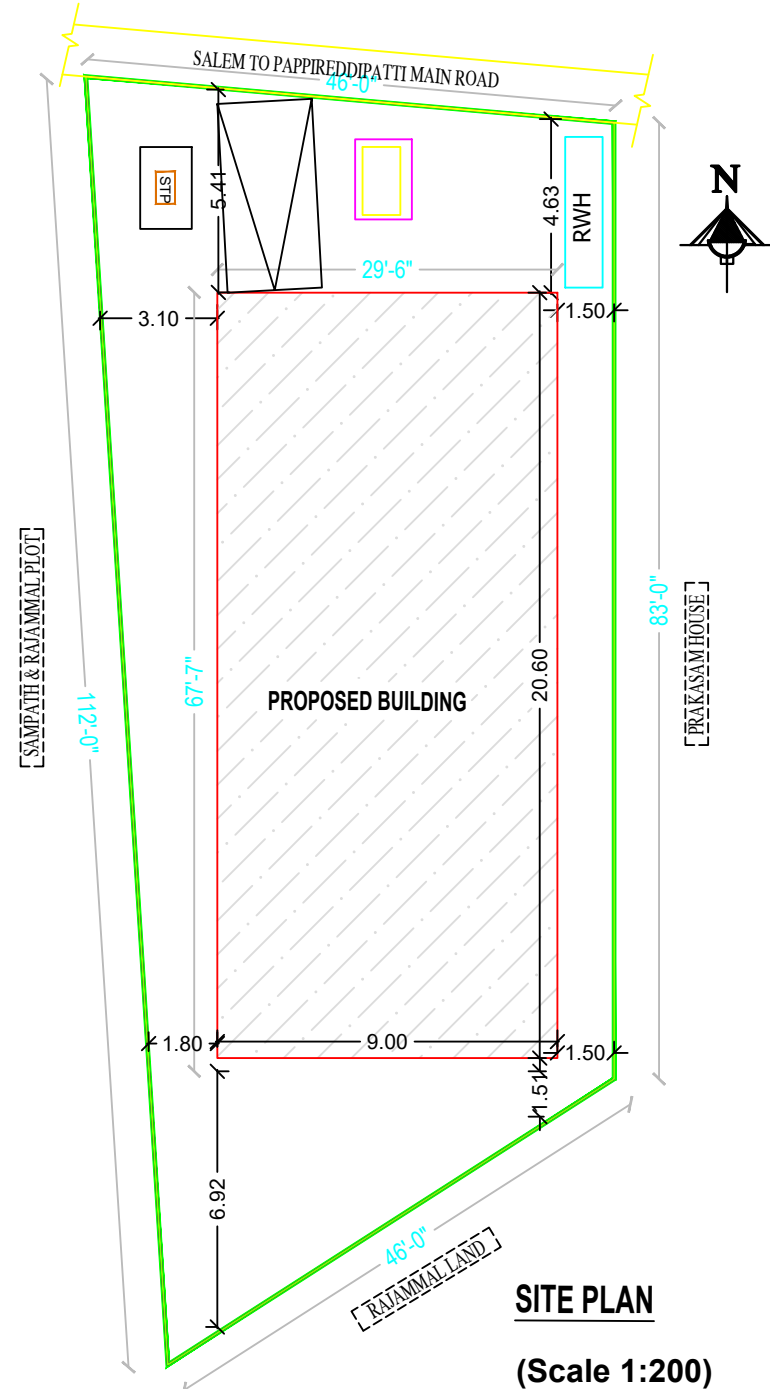


SITE PLAN
(Scale 1:200)

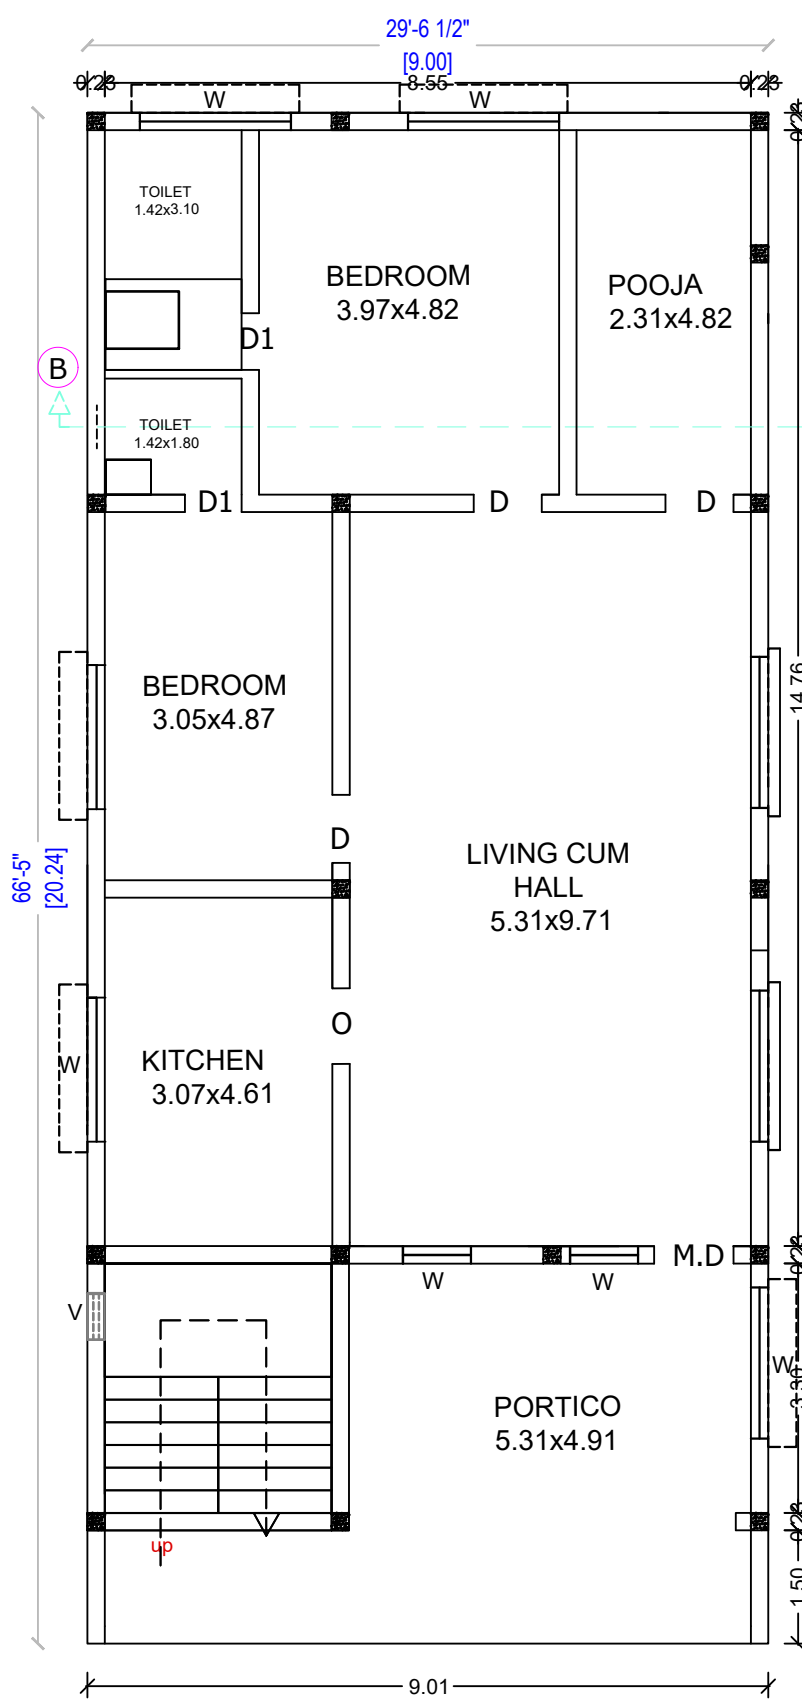


ALTERATION GROUND FLOOR PLAN

(SCALE 1:100)

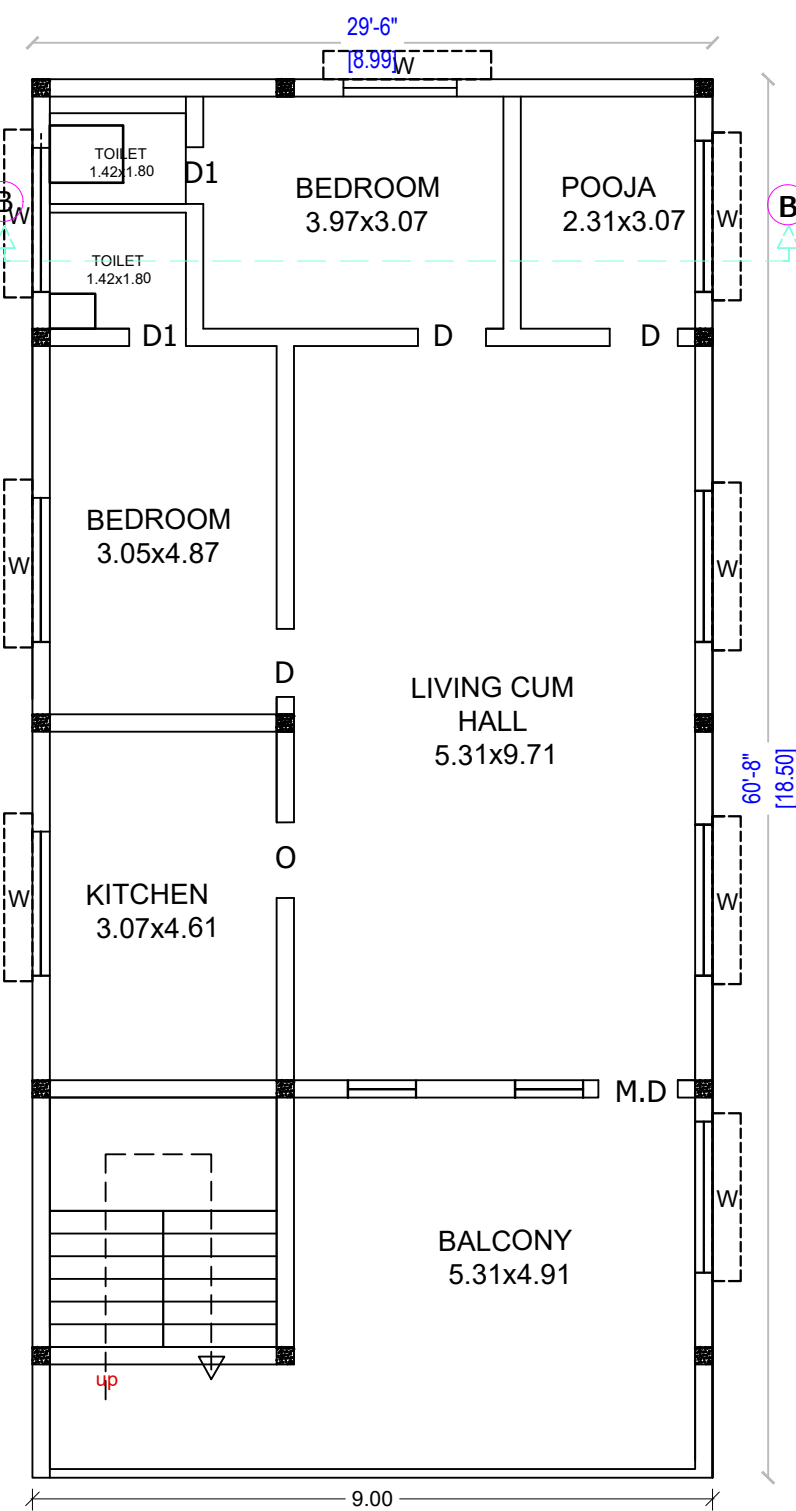



ALTERATION FRST FLOOR PLAN

(SCALE 1:100)


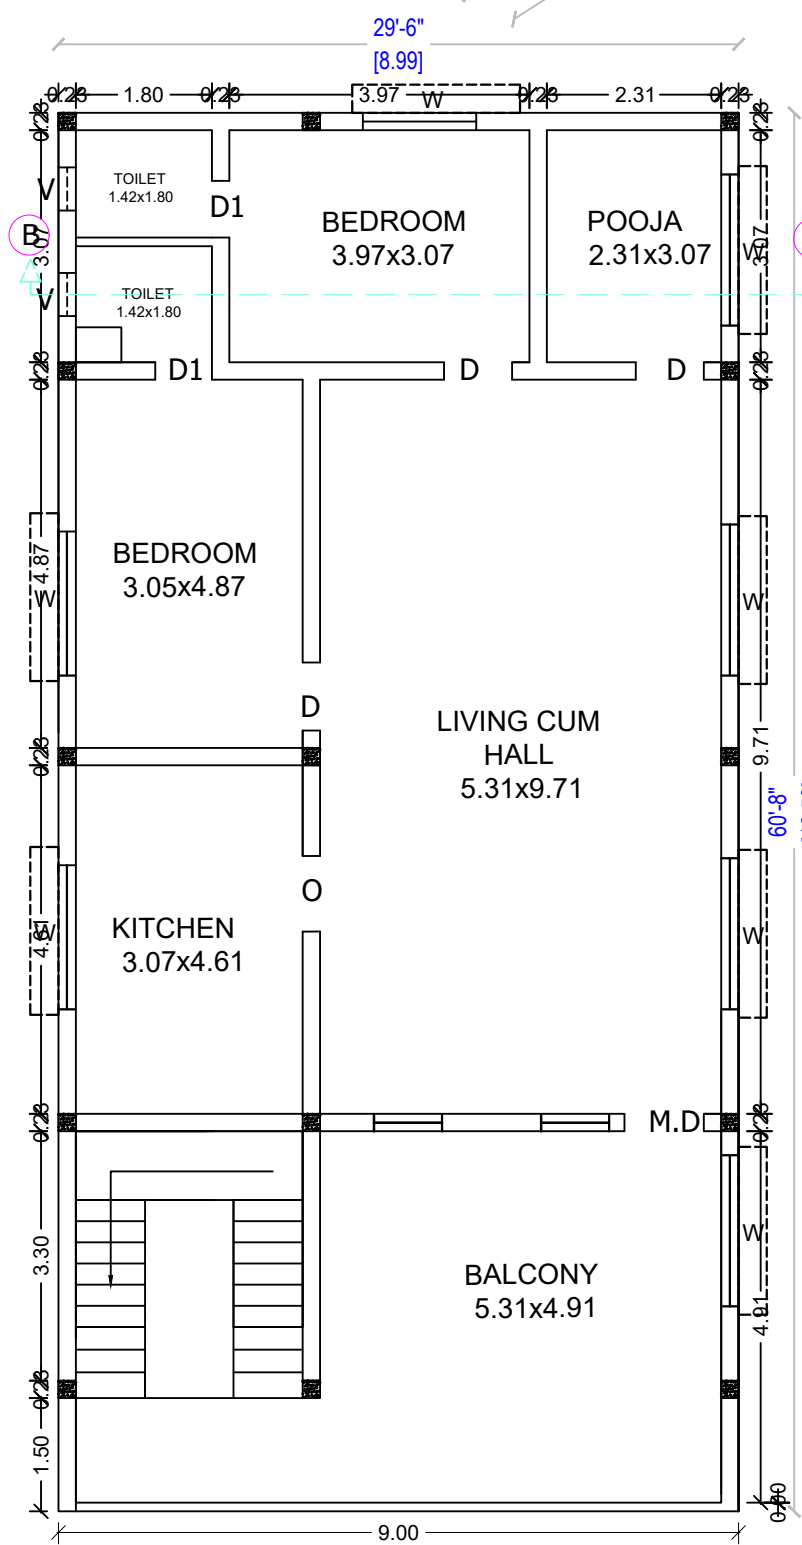


PROPOSED SECOND FLOOR PLAN


(SCALE 1:100)

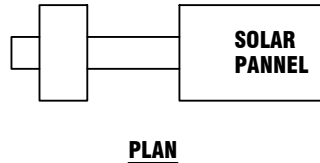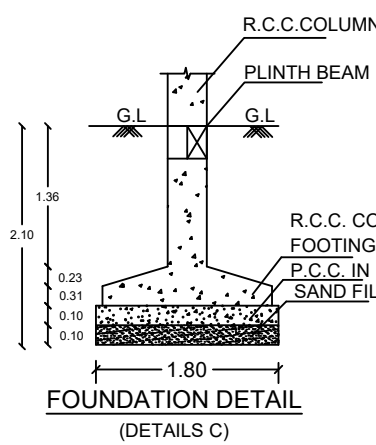


SOLAR WATER HEATER
SCALE- 1:50

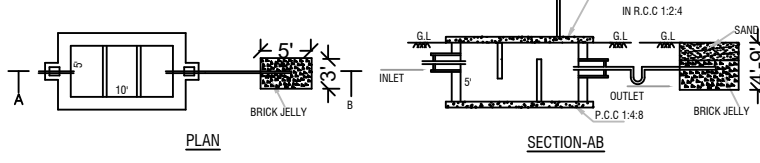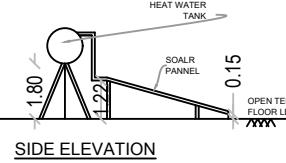


SEPTIC TANK & DISPERSION TRENCH DETAILS
SCALE- 1:50

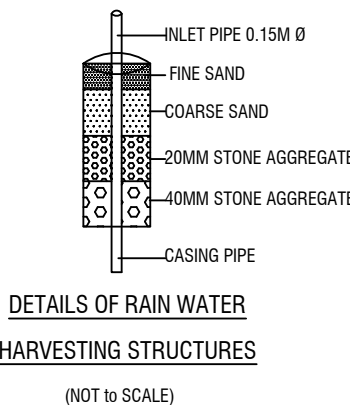

DETAILS OF RAIN WATER
HARVESTING STRUCTURES
(NOT TO SCALE)

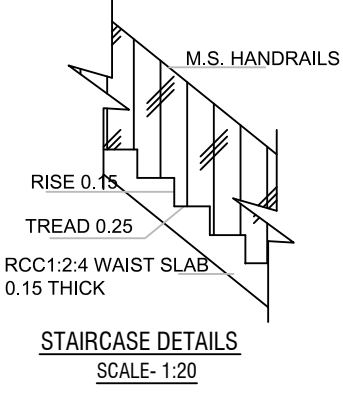

STAIRCASE DETAILS
SCALE: 1:20

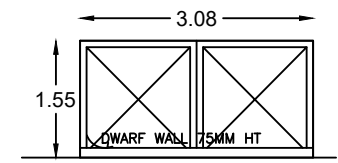

MAIN GATE ELEVATION

OFFICE USE:

TECHNICAL APPROVAL
Technical approval issued.

This Document is Digitally Data Singed by
EXECUTIVE OFFICER OF PAPPIREDDIPATTI
TOWN PANCHAYAT, PAPPIREDDIPATTI
TALUK, DHARMAPURI DISTRICT.
So any seal or Sign is not necessary.

SCHEDULE OF JOINERIES		WIDTH	HEIGHT	AREA IN Sq.Mt
R.S	ROLLING SHUTTER	2.90	2.70	7.83
D	DOOR	0.91	2.10	1.91
D1	DOOR	0.76	2.10	1.60
W1	WINDOW 1	0.90	1.22	1.10
O	OPEN	1.00	2.10	2.10
V	VENTILATOR	0.90	0.60	0.54

AREA STATEMENT

Document Area		416.66 Sq.Mt	4485.00 Sq.Ft	
PLR / FMB		386.16 Sq.Mt		
As At Site Area		386.16 Sq.Mt		
PARTICULARS	Total Buildup Area in Sq.Mt	FSI Area in Sq.Mt	Non FSI Area in Sq.Mt	Total Buildup Area in Sq.Ft
EXISTING GROUND FLOOR AREA	182.38	182.38	-	1963.13
EXISTING FIRST FLOOR AREA	166.43	166.43		1791.50
PROPOSED SECOND FLOOR AREA	166.43	166.43	-	1791.50
TOTAL AREA	515.24	515.24		5546.00

PARKING DETAILS		FSI DETAILS	
Particulars	Provided in Nos.	Total All Floor Area	515.24
Car Parking	2	Total Land Area	386.16
Two Wheeler Parking	2	FSI = 1.334 < 2	

COLOR INDEX		NOTES
SITE BOUNDARY	Green	ALL DIMENSIONS ARE IN FEET AND METRES SCALE 1:100
PROPOSED BUILDING	Red	
EXISTING ROAD	Yellow	
SEPTIC TANK	Orange	
RAIN WATER HARVESTING	Cyan	

APPLICANT

M. Santhi

Mrs.SANTHI w/o MOHAN

REGISTER ENGINEER

Dr. SUBRAMANIAN B.E.
TN Govt. "Registered Professionals,"
Registered Engineer -Grade-I,
AMIRTHA ASSOCIATES,
Poonaiyanoor,Venkadasamudram(Po)
Pappireddipatti (Tk),Dharmapuri(Dt)
Cell: 95434 58264,



Eight ways to know a piece of land before you pay for it.

This report covers one part of the picture. These cover the rest, drawn from the same government records, for any property in Tamil Nadu.

LandLens One

Ask anything about a property and get an answer grounded in live government records, with the sources shown.

[/landlens/one](#)



Verify My Land

Every record check run on one property and returned as a single report.

[/landlens/verify-my-land](#)



Legal Opinion

An advocate's written opinion on the title, built on the records we pull for it.

[/landlens](#)



One Map

Every layer on one map: the parcel, its boundary, zoning, water bodies and what sits around it.

[/landlens/one/map](#)



PriceMap

What land actually changed hands for around this plot, taken from the registered deeds.

[/landlens/pricemap](#)



Build Scope

What you are allowed to build here: floor space, height, coverage and setbacks.

[/landlens/build-scope](#)



Property Tracker

Watch a property and hear about it when something new is registered against it.

[/landlens/property-tracker](#)



Deal Room

Run the transaction in one place: documents, stamping, signatures and the parties.

[/landlens/deal-room](#)



Twenty-four checks you can run yourself, at no cost.

Records and verification

The registers themselves, read for you.

Encumbrance Certificate

Patta and Chitta

Field Measurement Sketch

EC Analyzer

Bank charge check

Court case search

Seller background check

Approval check by survey

Zoning and land use

What the plan says can happen on this land.

Land use zone finder

CMDA land use check

Coastal regulation zone

Master plan check

Water bodies finder

Airport height clearance

Value and duty

What it is worth and what it costs to register.

Guideline value by street

Guideline value by survey

Stamp duty and registration fees

Capital gains

Floor space index

Area unit converter

Registers and directories

Who holds it, and which office keeps the record.

Find your registering office

Temple property check

Waqf property check

RERA register



Every free tool
/tools



Services we run
for you
/services



The LandLens
suite
/landlens/one



Every claim in this document traces back to a government record.

Legal opinions, due diligence and title verification

Building plan, layout and sub-division approvals

Completion and occupancy certificates, regularisation

Escrow, negotiation and NRI property management

Land survey, soil testing, architecture and construction

Verified RealEstate
3/350/2 Mettukuppam,
OMR Thoraipakkam,
Chennai 600 097, India
hello@verified.realestate
+91 9996 12 9996

Prepared from the registers named on the page each finding sits on. Where a register could not be read, this document says so in its place rather than leaving the gap to be read as a clean result.

