

PLAN SHOWING THE PROPOSED CONSTRUCTION OF
GALVALUME SHEET ROOF INDUSTRIAL BUILDING
IN S.F.Nos: 177/1A2B, 177/2B2, AT NAGANAMPATTI
VILLAGE AND PANCHAYAT, KARIMANGALAM
PANCHAYAT UNION, KARIMANGALAM TALUK
AND DHARMAPURI DISTRICT.
M/s." AALAMU AGRO FOODS "

**RICE MILL (RICE HULLERS ONLY)
INDUSTRIAL BUILDING
(GREEN & ORANGE CATEGORY) - 109.0 HP**

ALL DIMENSIONS
ARE IN "METER"

SCALE 1:100

Area Details

PLR / FMB, Document &
Super Imposed Area

5719.00 Sq.Mt

Area Details	Total Buildup Area Sq.mt	Non FSI Area Sq.mt	Total FSI Area Sq.mt
BLOCK - I		-	
Area of Ground Floor	1180.03	-	1180.03
BLOCK - II		-	
Area of Ground Floor	15.37	-	15.37
Total Area	1195.40	-	1195.40

SCHEDULE OF JOINERIES

R.S	Rolling Shutter	4.00 X 4.00
R.S1	Rolling Shutter	3.00 X 4.00
O	Open	4.00 X 4.00
D	Door	3.00 X 2.10
D1	Door	1.20 X 2.10
D2	Door	0.90 X 2.10
W / V	Window / Ventilator	2.00 X 1.80
		0.90 X 0.60
V	Ventilator	0.90 X 0.90

OFFICE USE :-


APPLICANT :-

Er.C.SANKAR. B.E.,
Registered Engineer & Consulting Civil Engineer,
TN.Govt. Registered Professional of DTCP,
RE-I-002/2025, RE (G-1)
DMC RE (G-2) No.037/LS/2021/00005,
AM CONSTRUCTIONS,
Engineers & Contractors
#80, PR Srinivasa Rao Street,
Dharmapuri - 636701,
E.Mail : amengineersarchitect@gmail.com


REGISTERED ENGINEER




AM CONSTRUCTIONS
Engineers & Contractors
Cell: 9655882212,
E.Mail : amengineersarchitect@gmail.com

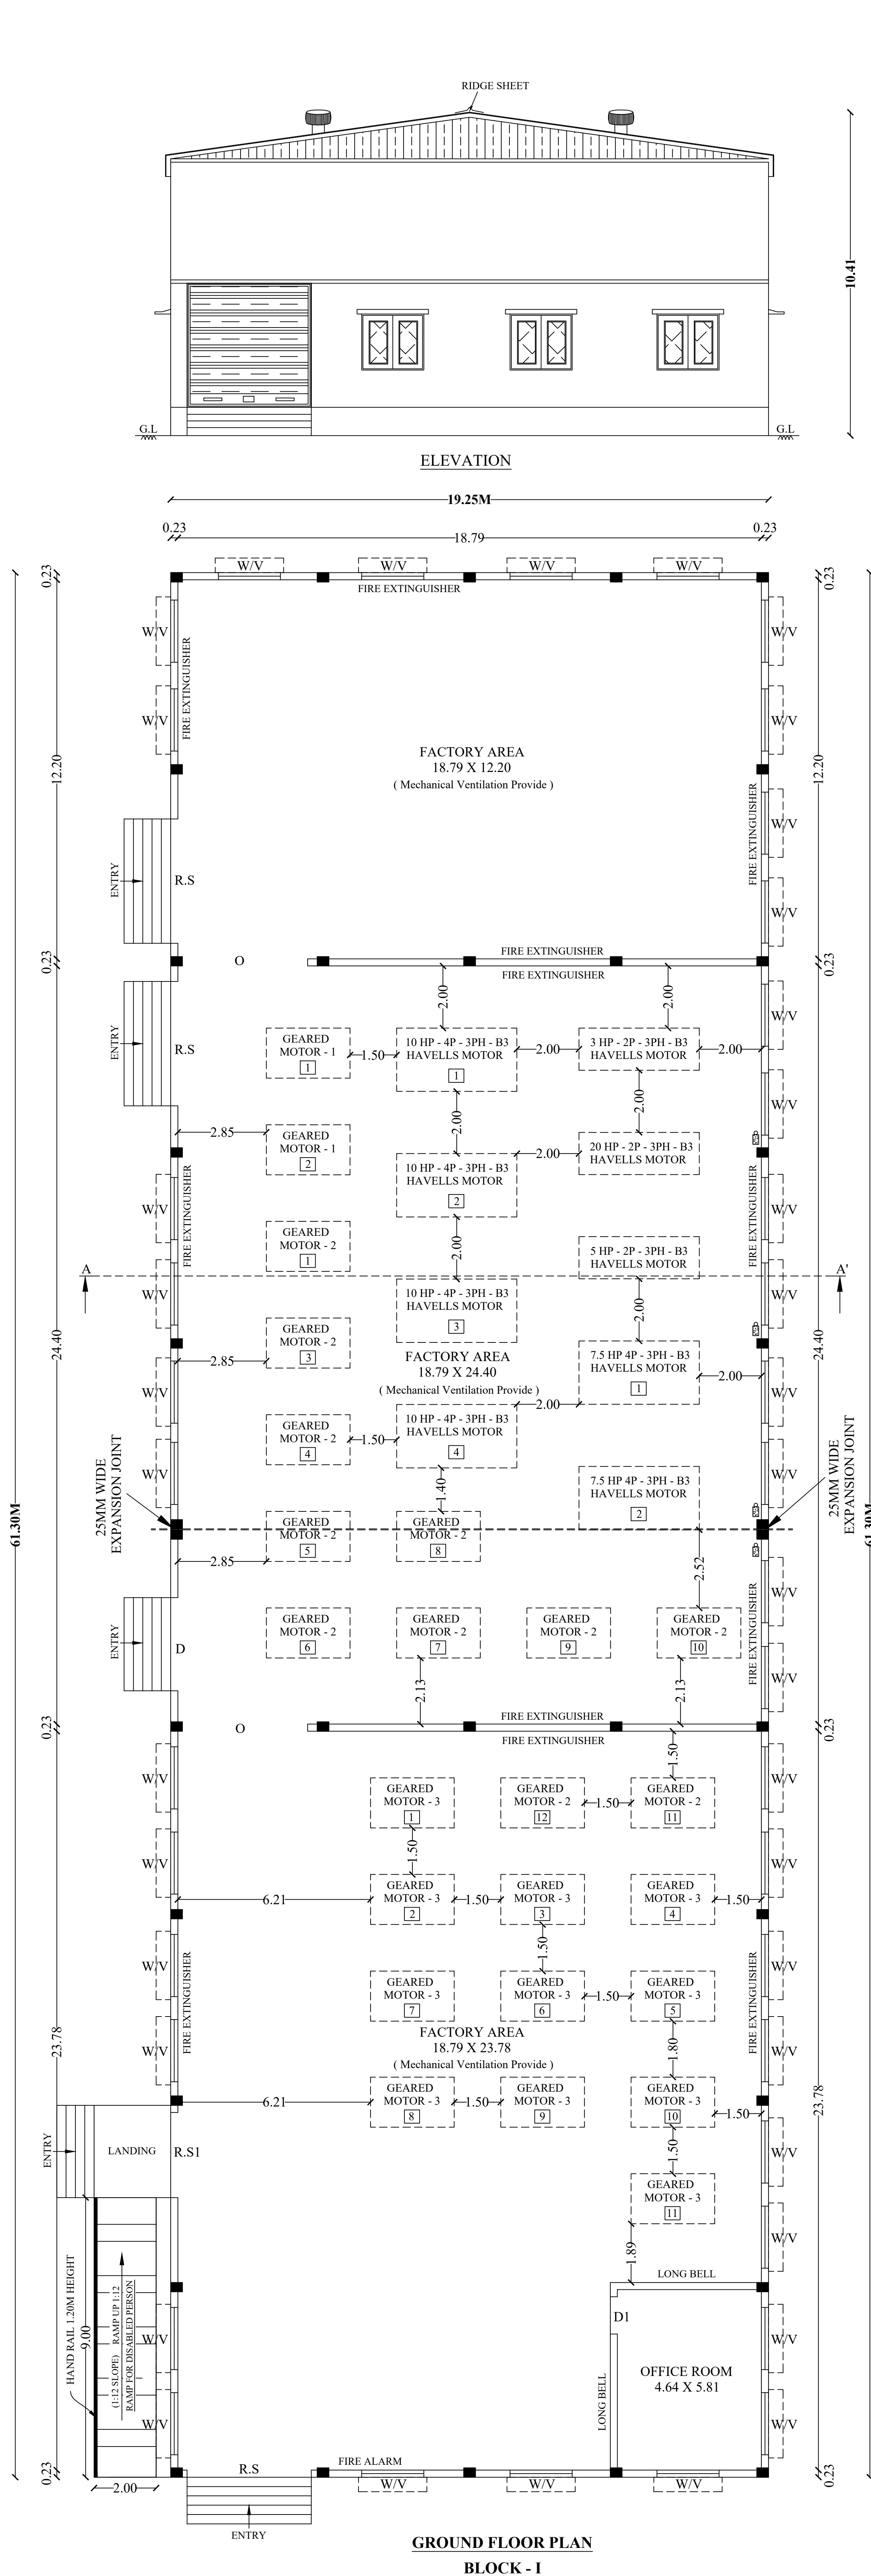

**GROUND FLOOR PLAN
BLOCK - I**

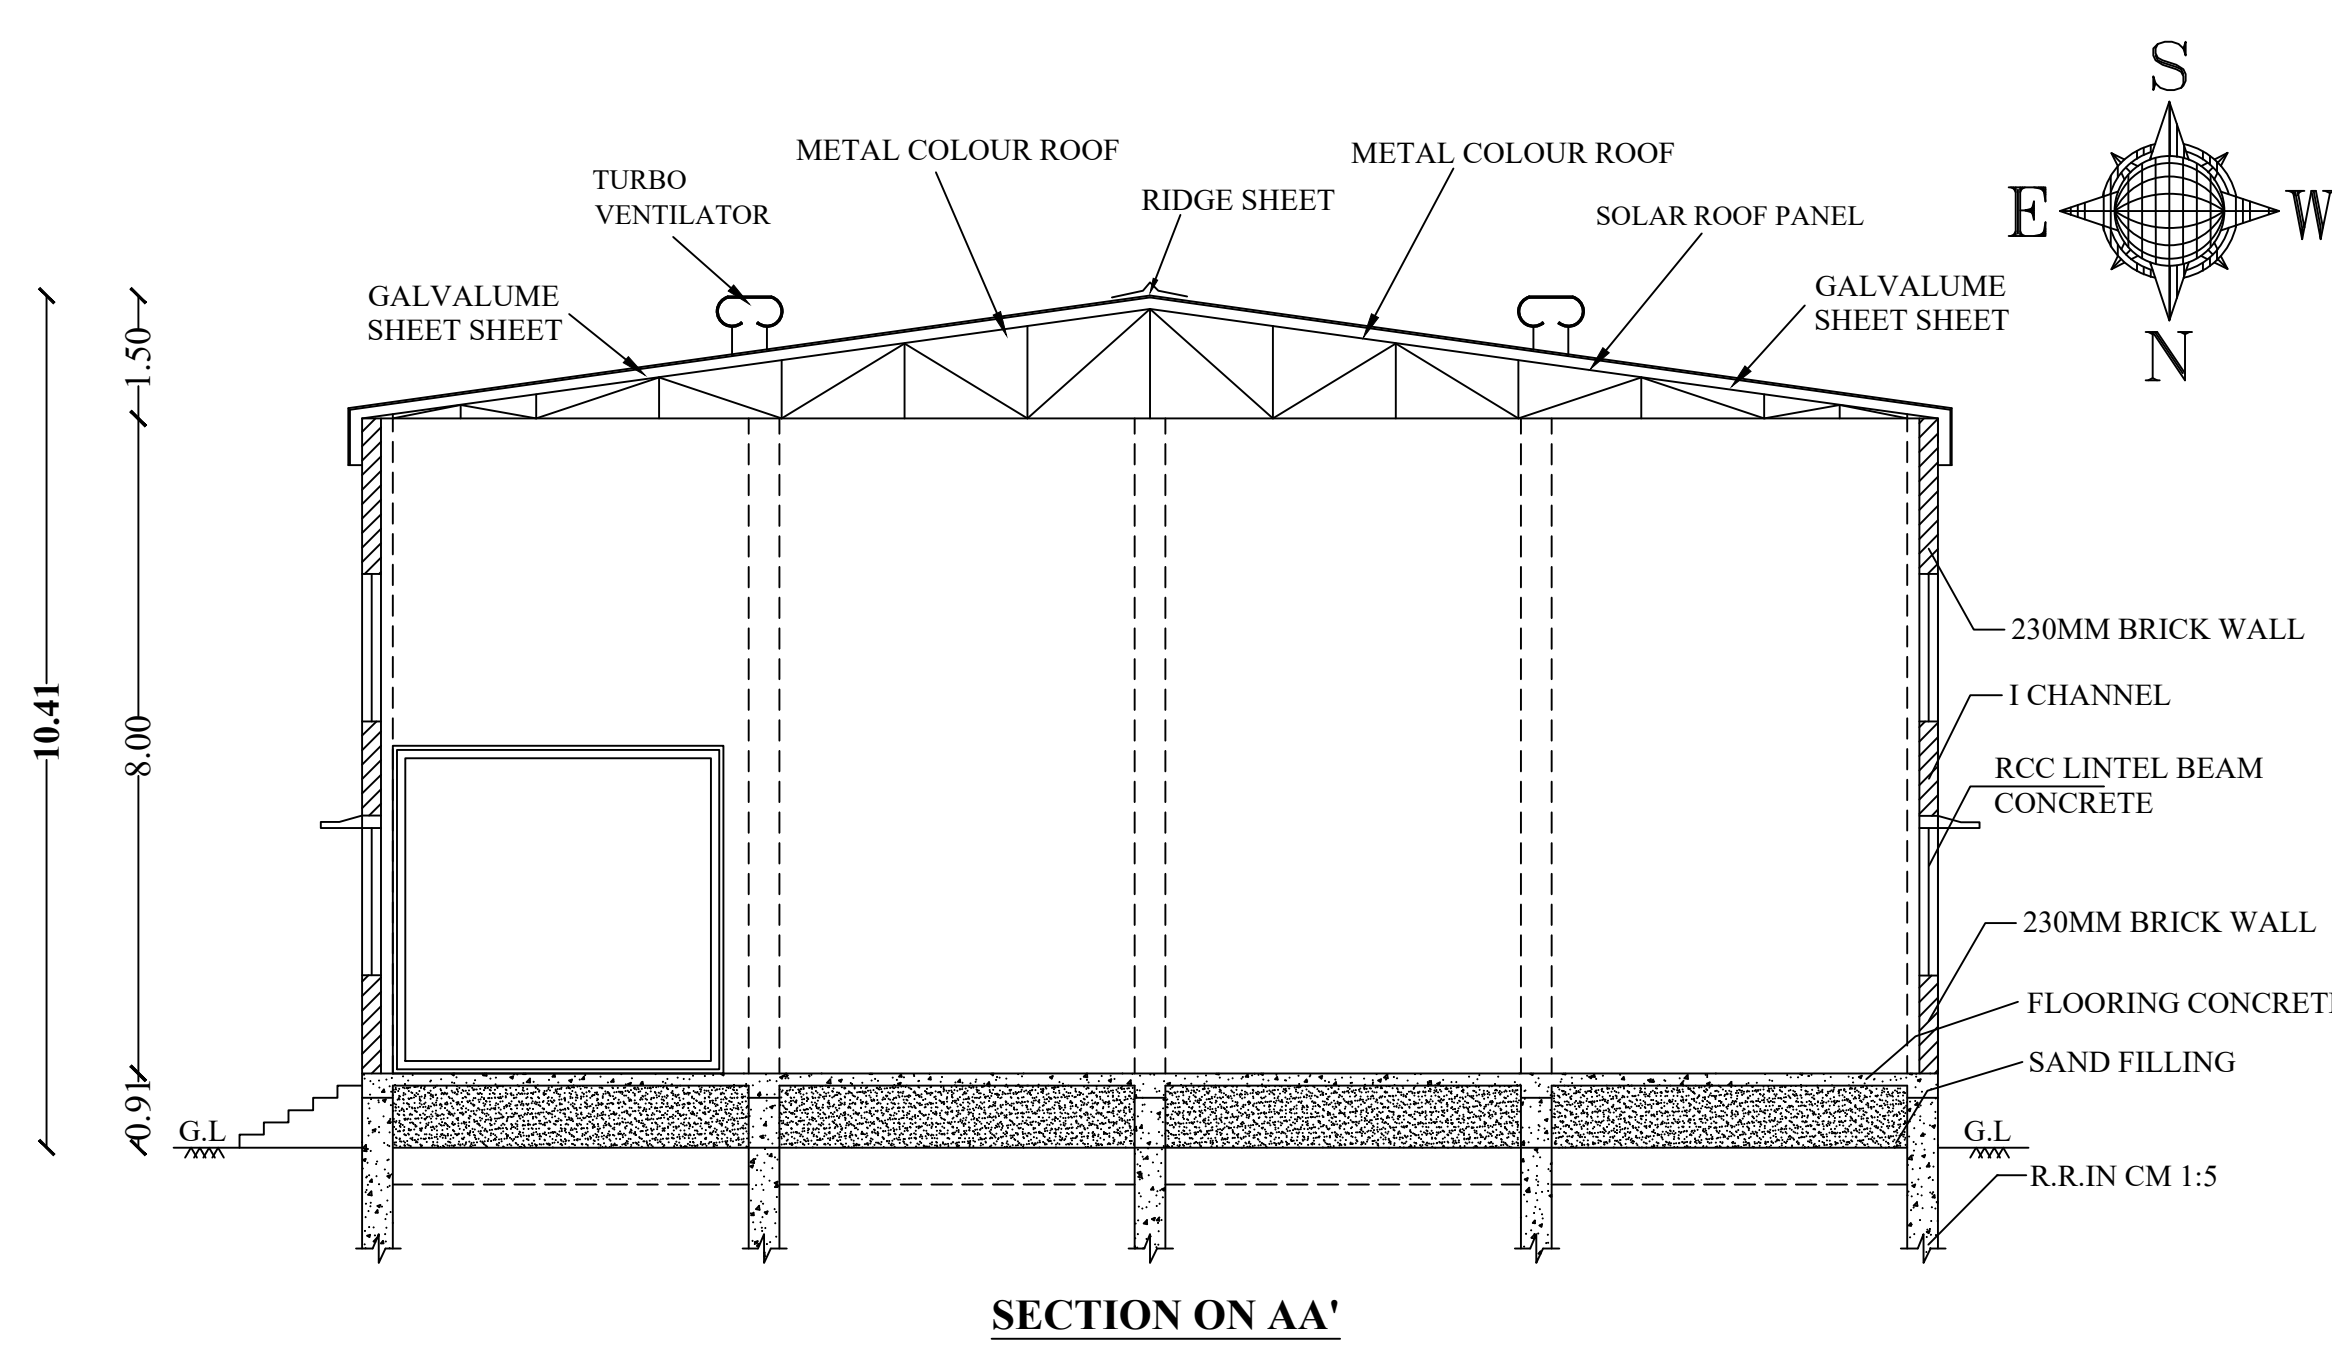

SECTION ON AA'

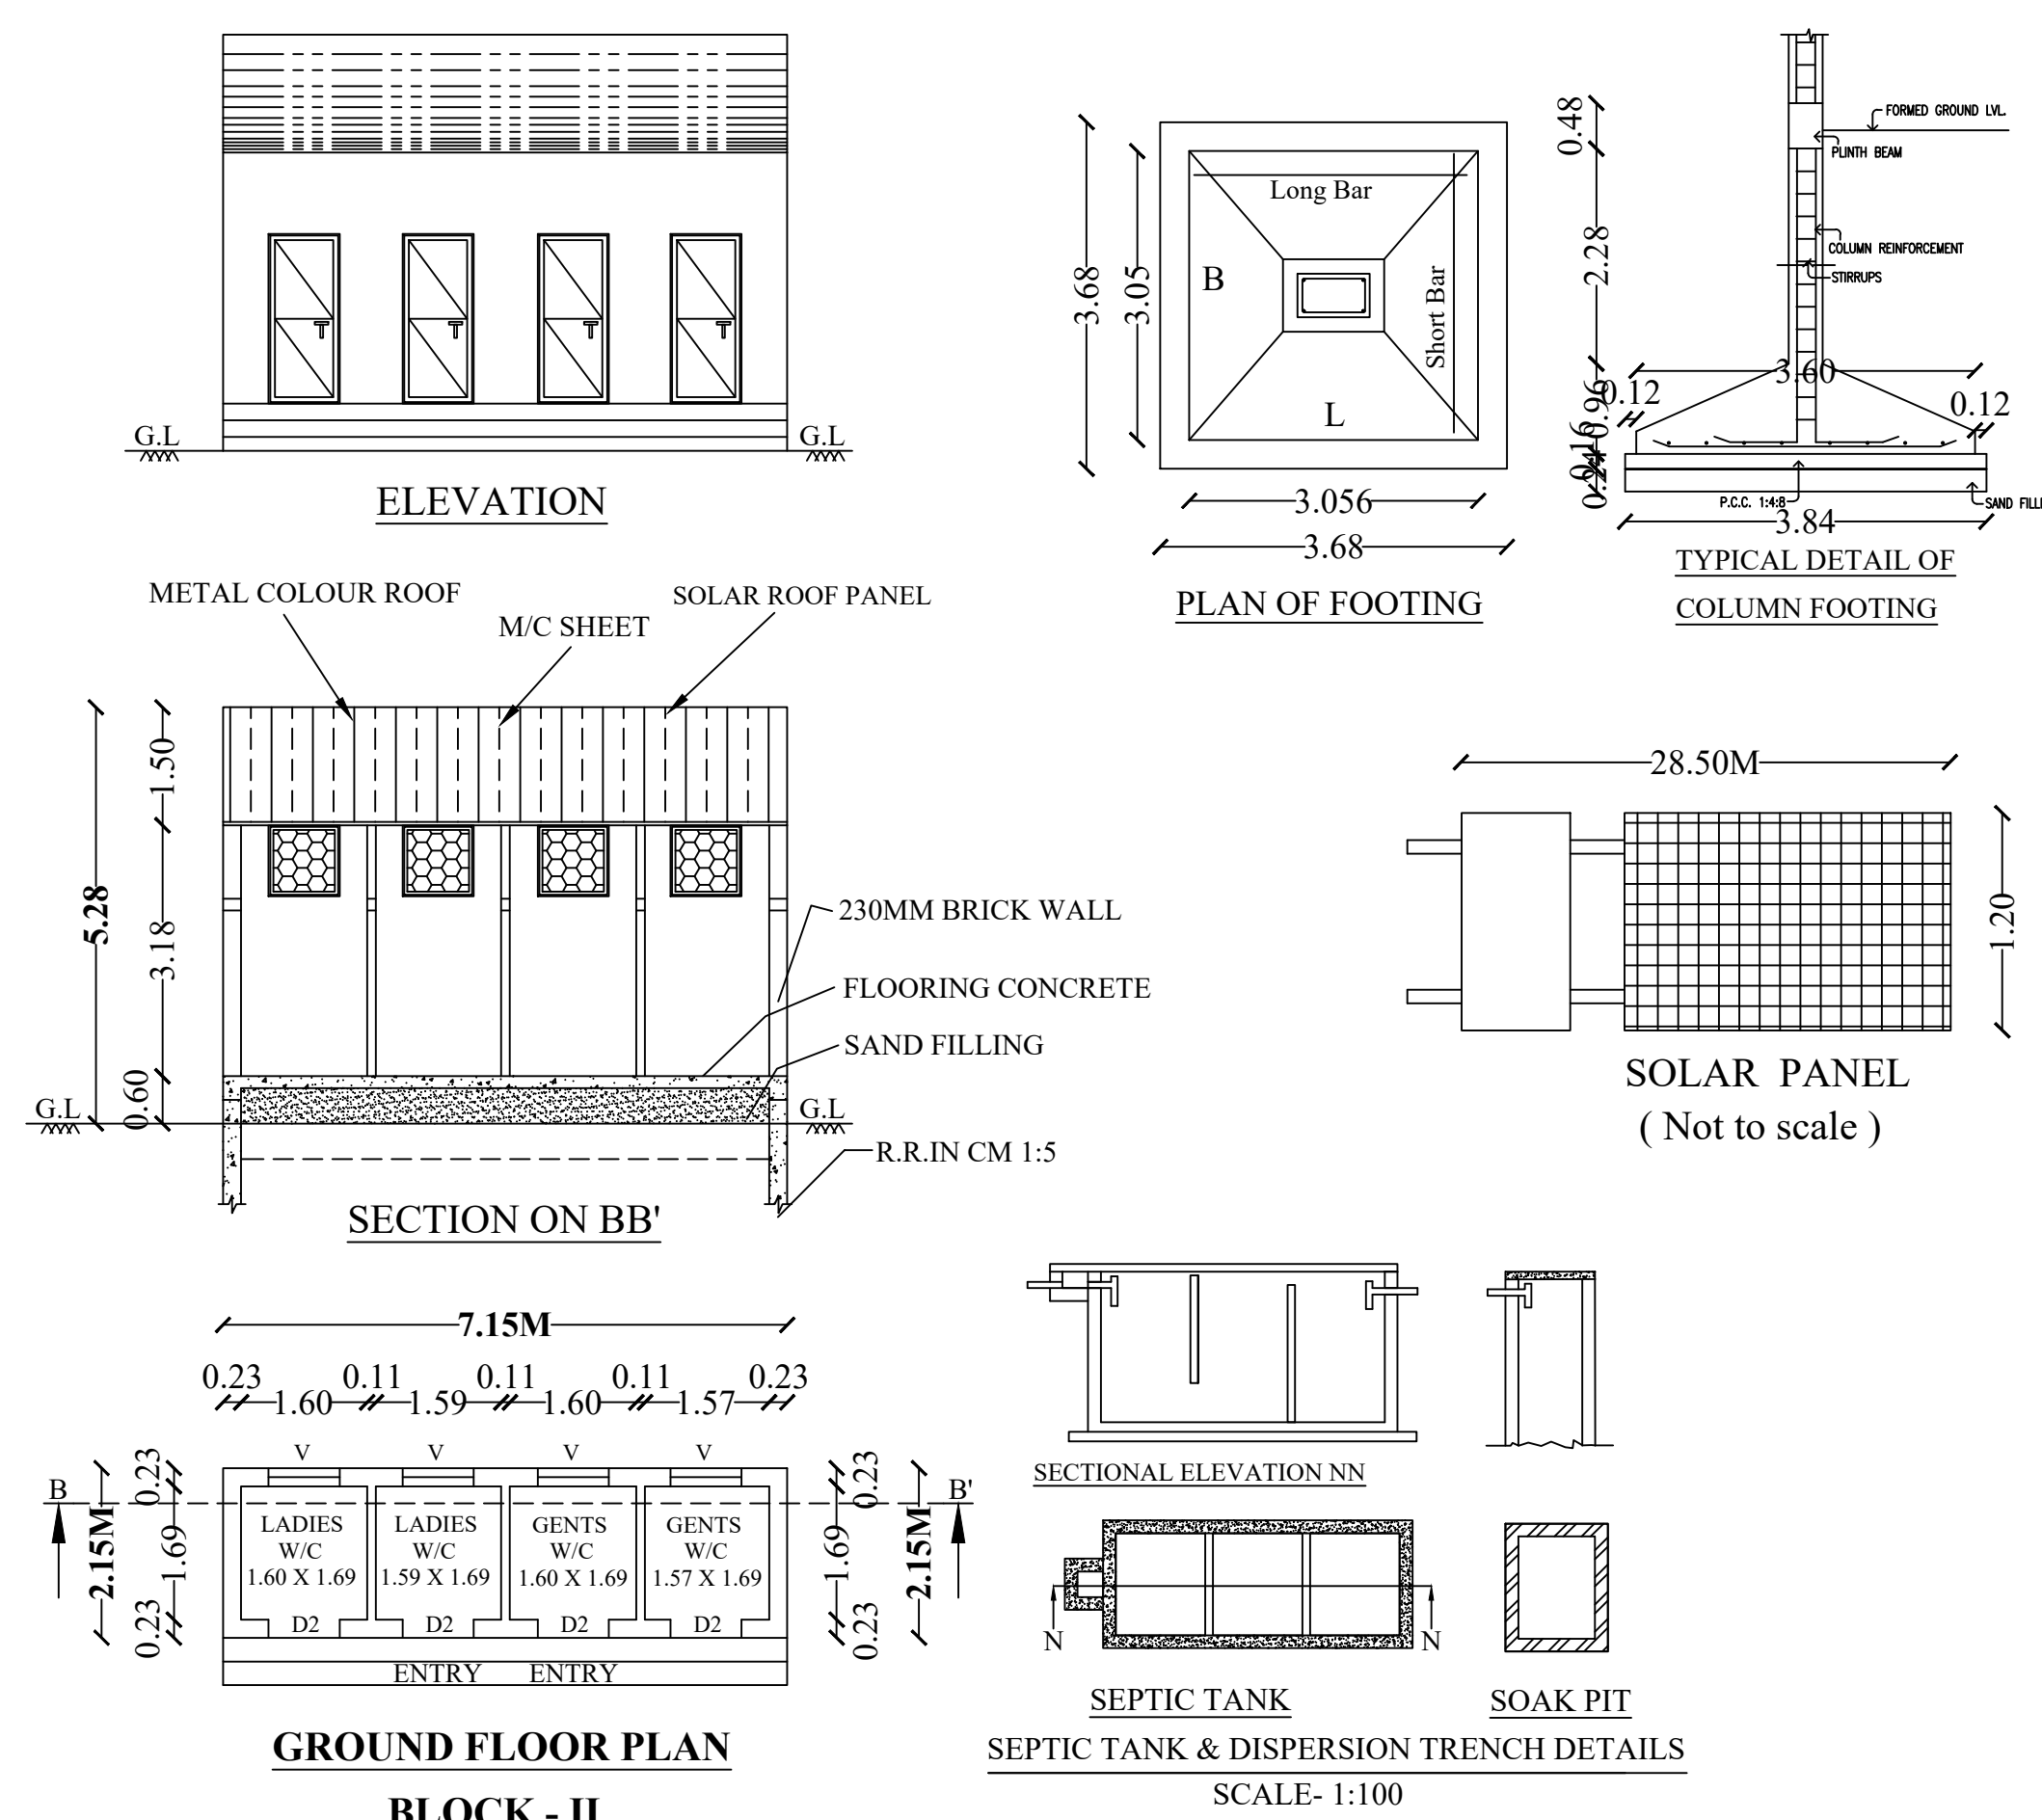


**GROUND FLOOR PLAN
BLOCK - II**

INSTALLATION				
S.No.	NAME OF MACHINERYS	Nos.	H.P	TOTAL
1	3 HP - 2P - 3PH - B3 HAVELLS MOTOR	1	3.0	3.0
2	20 HP - 2P - 3PH - B3 HAVELLS MOTOR	1	20.0	20.0
3	5 HP - 2P - 3PH - B3 HAVELLS MOTOR	1	5.0	5.0
4	7.5 HP 4P - 3PH - B3 HAVELLS MOTOR	2	7.50	15.0
5	10 HP - 4P - 3PH - B3 HAVELLS MOTOR	4	10.0	40.0
6	GEARED MOTOR - 1	2	1.50	3.0
7	GEARED MOTOR - 2	12	1.0	12.0
8	GEARED MOTOR - 3	11	1.0	11.0
TOTAL		34.00	49.00	109.00
NO OF LABOURS				6.0 Nos

KEY

FIRE EXTINGUISHER
LONG BELL
DRINKING WATER
EMERGENCY LIGHT
FIRE ALARM
FIRE HYDRANT

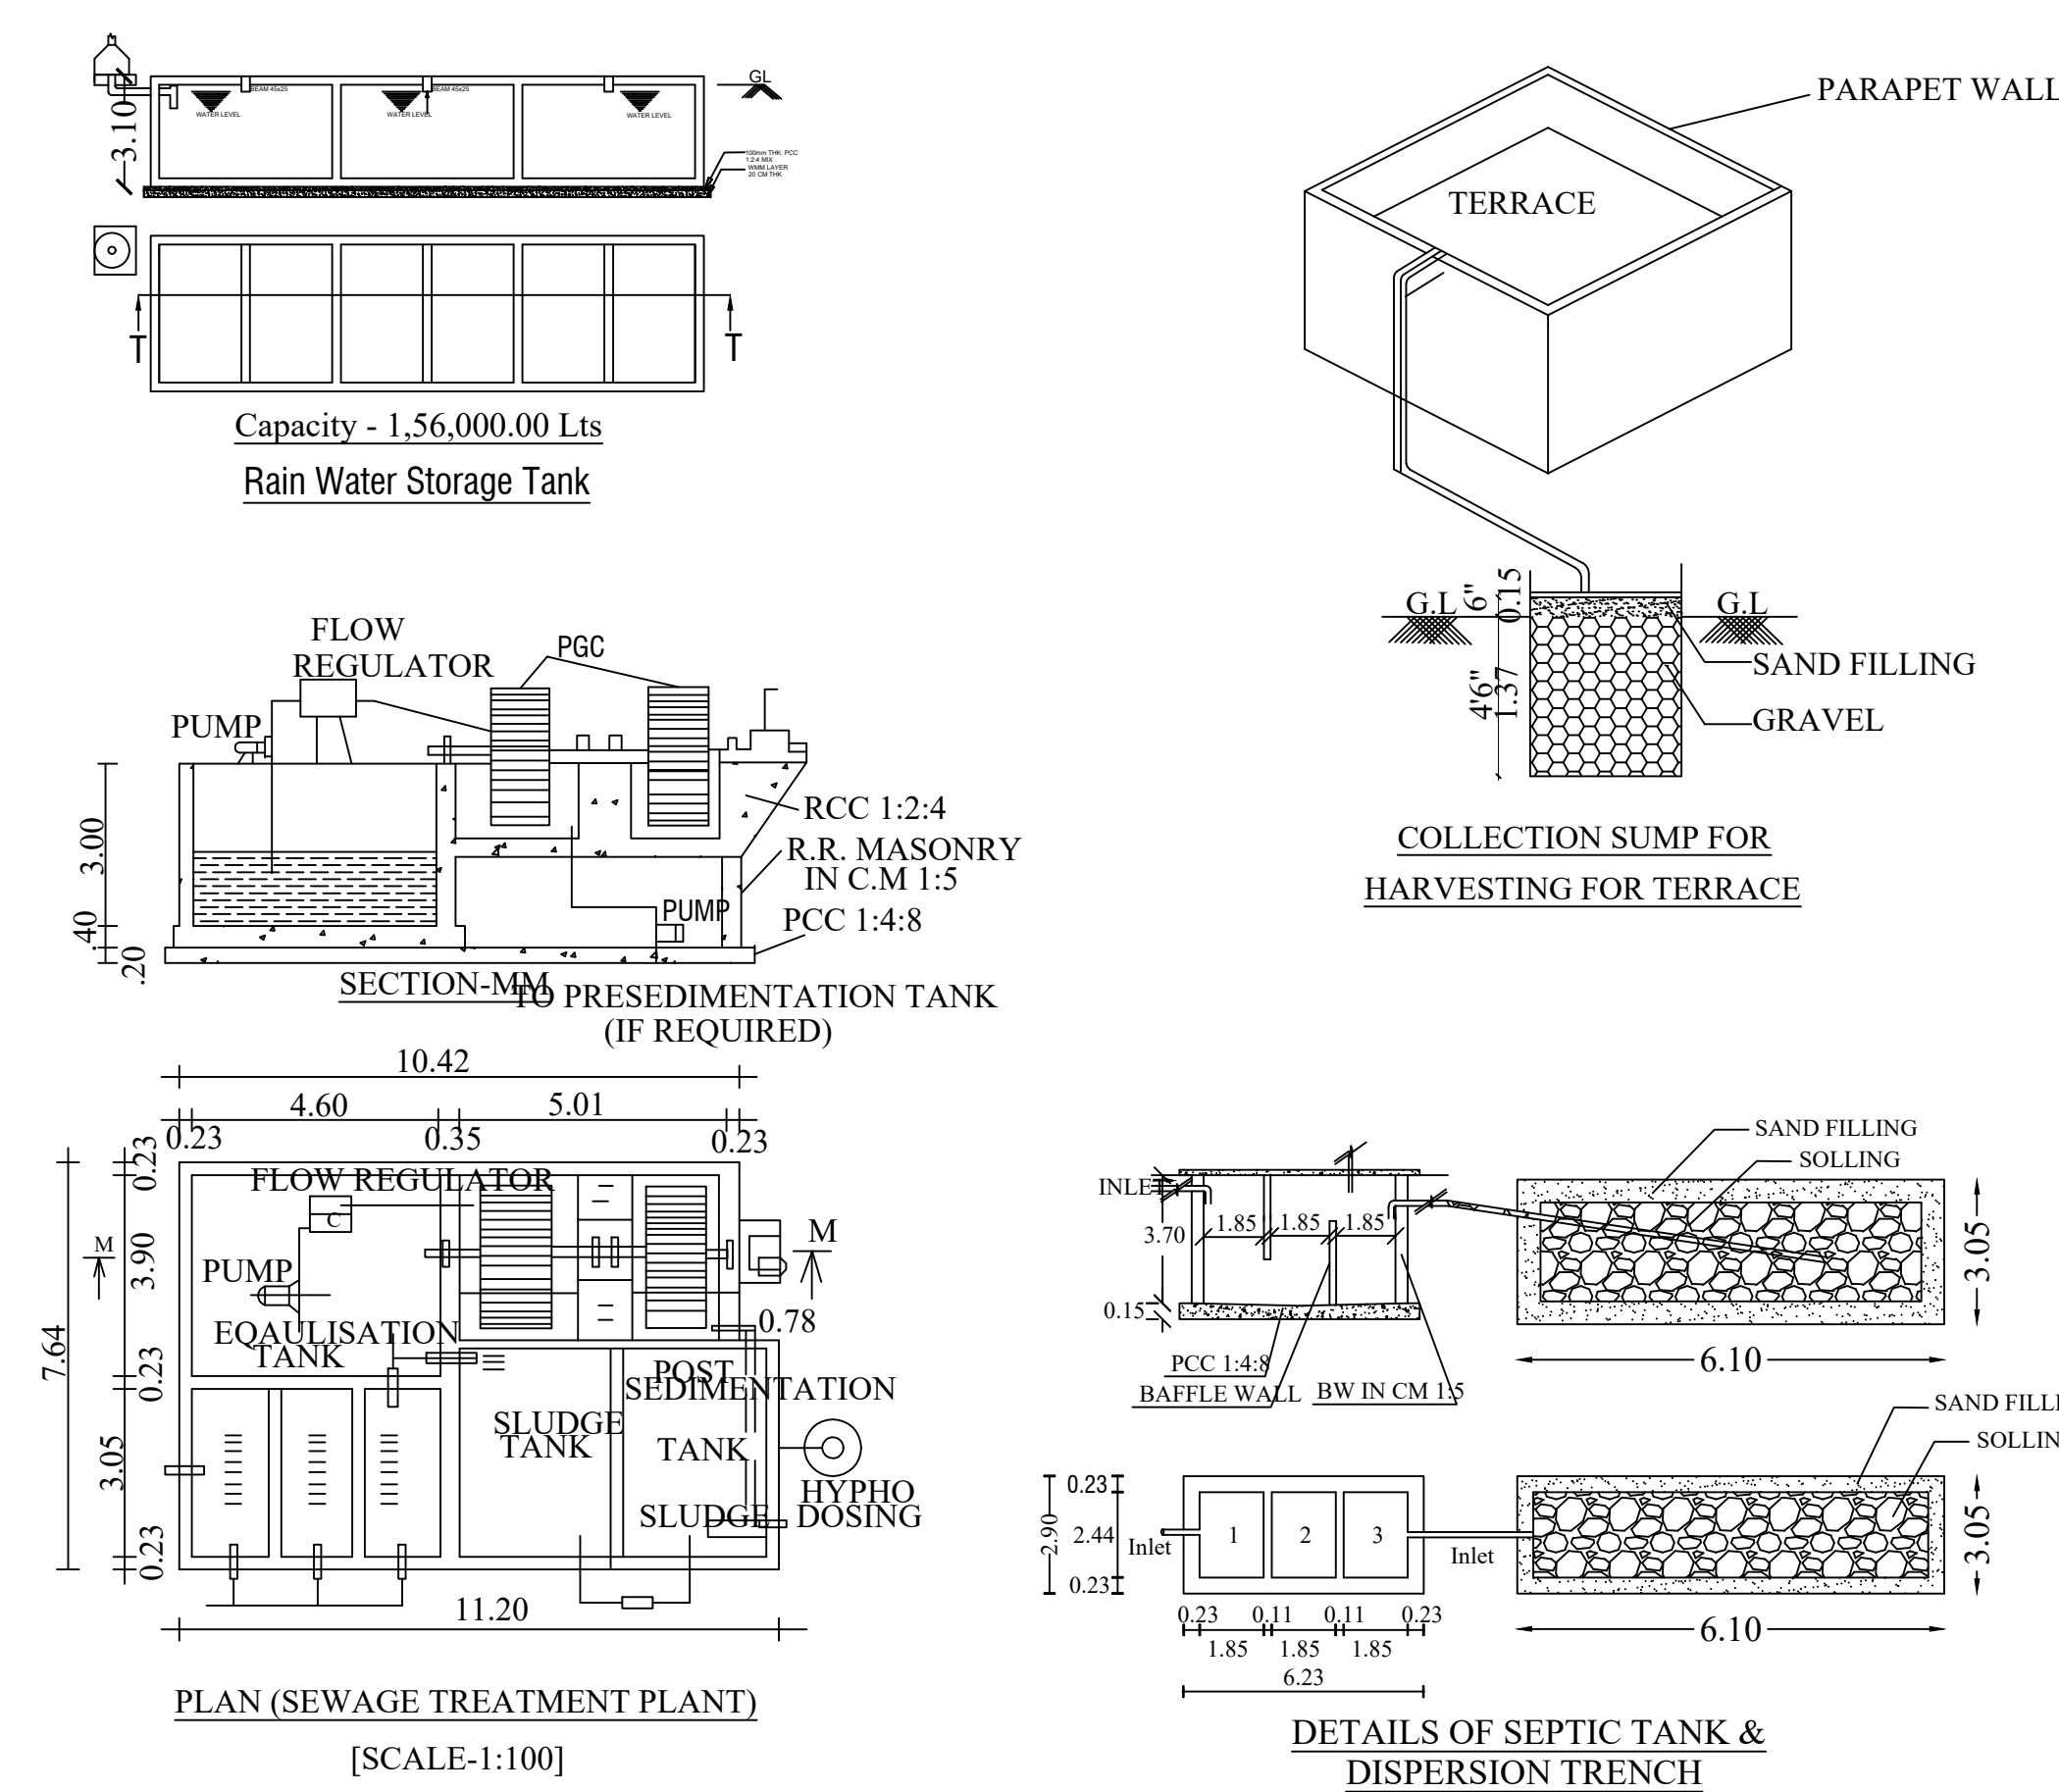

SITE PLAN SHOWING THE PROPOSED CONSTRUCTION
OF GALVALUME SHEET ROOF INDUSTRIAL BUILDING
IN S.F.Nos: 177/1A2B, 177/2B2, AT NAGANAMPATTI
VILLAGE AND PANCHAYAT, KARIMANGALAM
PANCHAYAT UNION, KARIMANGALAM TALUK
AND DHARMAPURI DISTRICT.

M/s. "AALAMU AGRO FOODS "

**RICE MILL (RICE HULLERS ONLY)
INDUSTRIAL BUILDING
(GREEN & ORANGE CATEGORY) - 109.0 HP**

ALL DIMENSIONS
ARE IN "METER"

SCALE 1:100

Area Details

PLR / FMB, Document &
Super Imposed Area

5719.00 Sq.Mt

Area Details	Total Buildup Area Sq.mt	Non FSI Area Sq.mt	Total FSI Area Sq.mt
--------------	-----------------------------------	--------------------------	----------------------------

BLOCK - I

Area of Ground Floor 1180.03 - 1180.03

BLOCK - II

Area of Ground Floor 15.37 - 15.37

Total Area 1195.40 - 1195.40

Parking Details

Particulars	Required in Nos.	Provided in Nos.
Car parking	8	15
Two Wheeler Parking	16	20
Cycle Parking	16	30
Lorry Parking	2	3

Area Details for Survey Number Wise

S.No.	Survey Number	Area IN Hec
1	S.F.No: 177/1A2B	0 - 09.29
2	S.F.No: 177/2B2	0 - 47.90
TOTAL AREA		0 - 57.19

FSI DETAILS:-

Total ALL Floor Area = $\frac{1195.39}{5719.00}$ = FSI = 0.209

OSR DETAILS:-

OPEN SPACE RESERVATION PARK - 583.17 Sq.Mt (10.20%)

COLOR INDEX

SITE BOUNDARY	
EXISTING ROAD	
PROPOSED BUILDING	
PROPOSED DRIVE WAY	

APPLICANT :-

Am. Engineers

REGISTERED ENGINEER

Am. Engineers
Er.C.SANKAR. B.E.,
Registered Engineer & Consulting Civil Engineer,
TN.Govt. Registered Professional of DTCP,
RE-I-002/2025, RE (G-1)
DMC RE.(G-2) No.037/LS/2021/00005,
AM CONSTRUCTIONS,
Engineers & Contractors
#80, PR Srinivasa Rao Street,
Dharmapuri - 636701,
E.Mail : amengineersarchitect@gmail.com



A.M CONSTRUCTIONS
Engineers & Contractors
Cell: 9655882212,
E.Mail : amengineersarchitect@gmail.com

