




BLOCK-2 (TOILET)

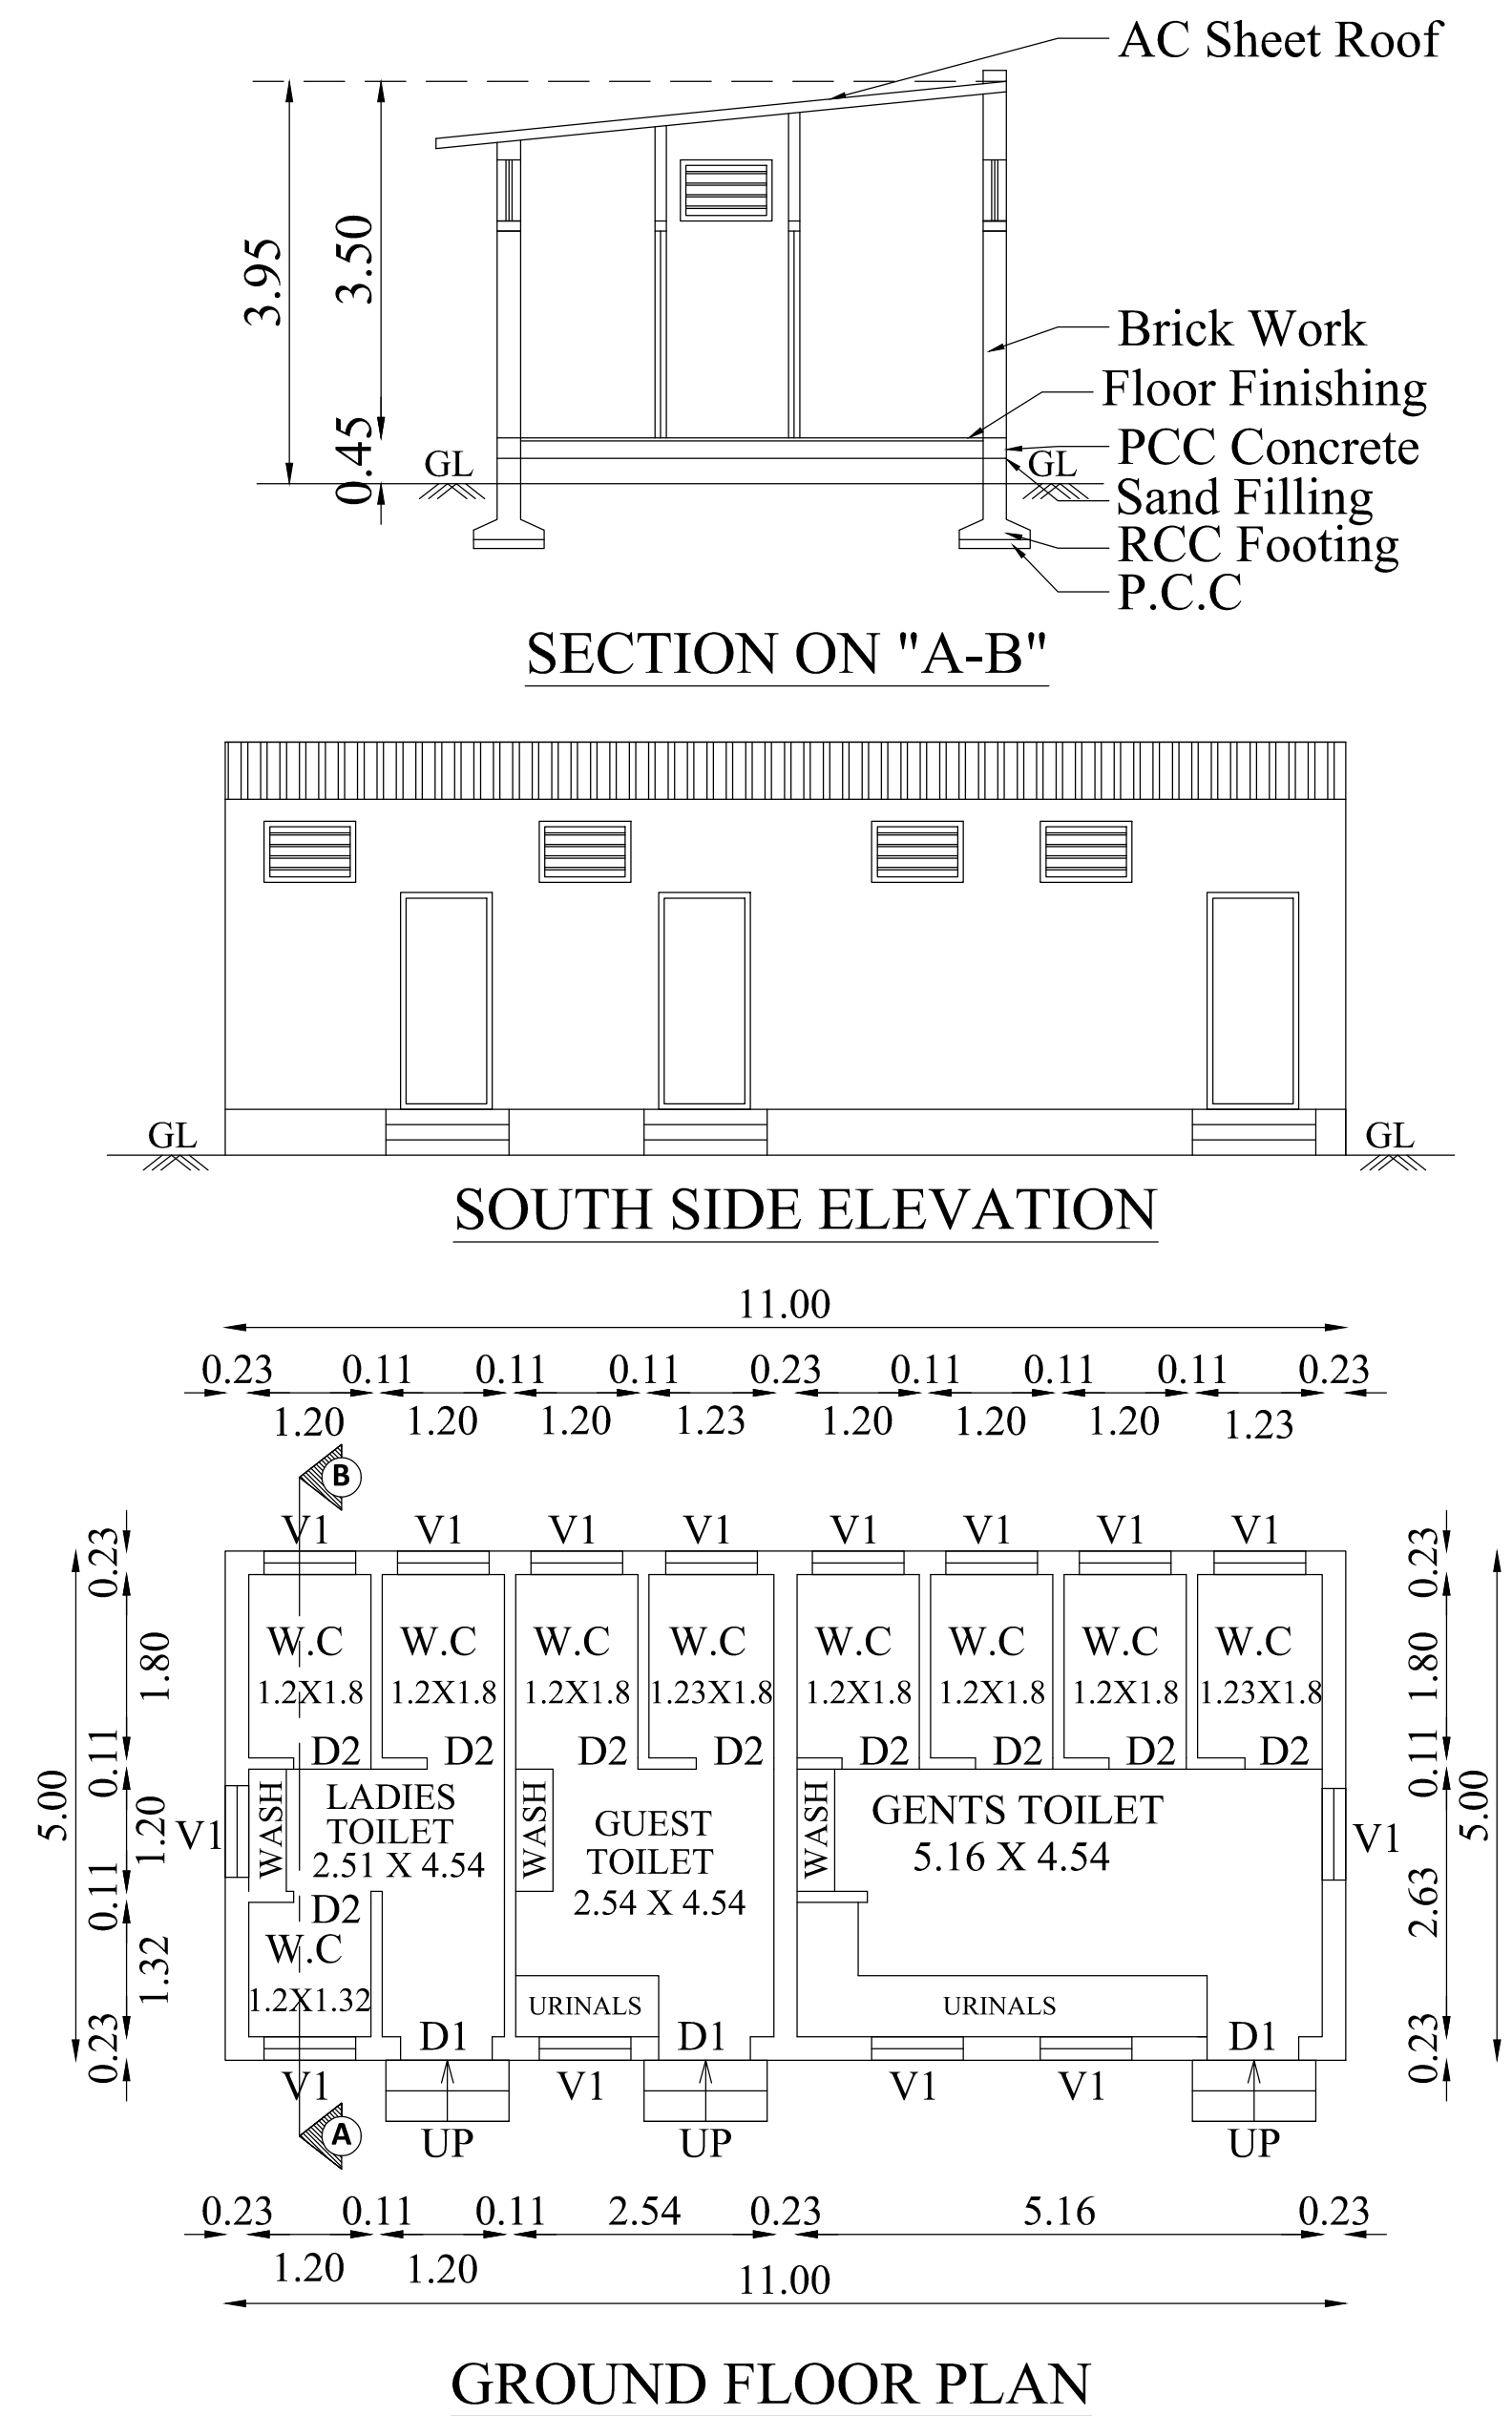


BLOCK-5 (CONTROL ROOM)

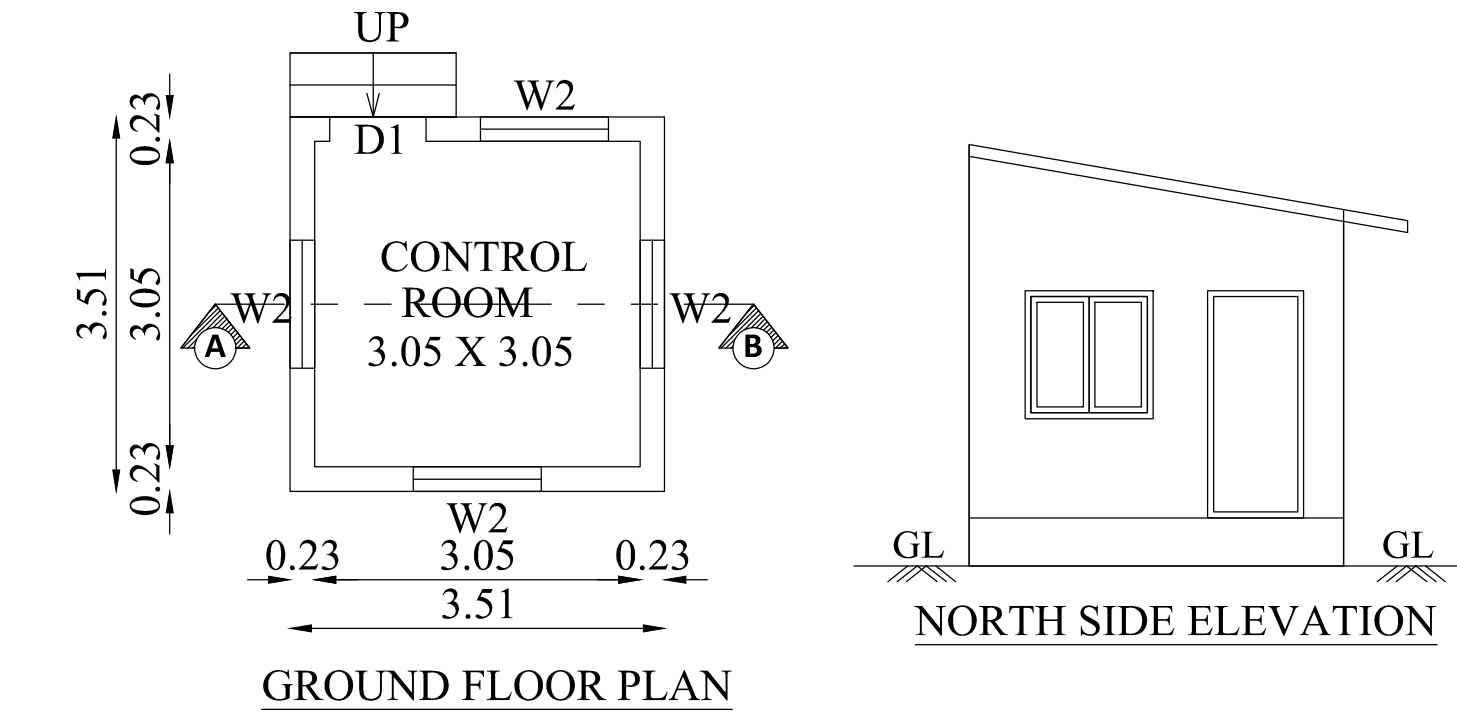


BLOCK-3 (POWER HOUSE)

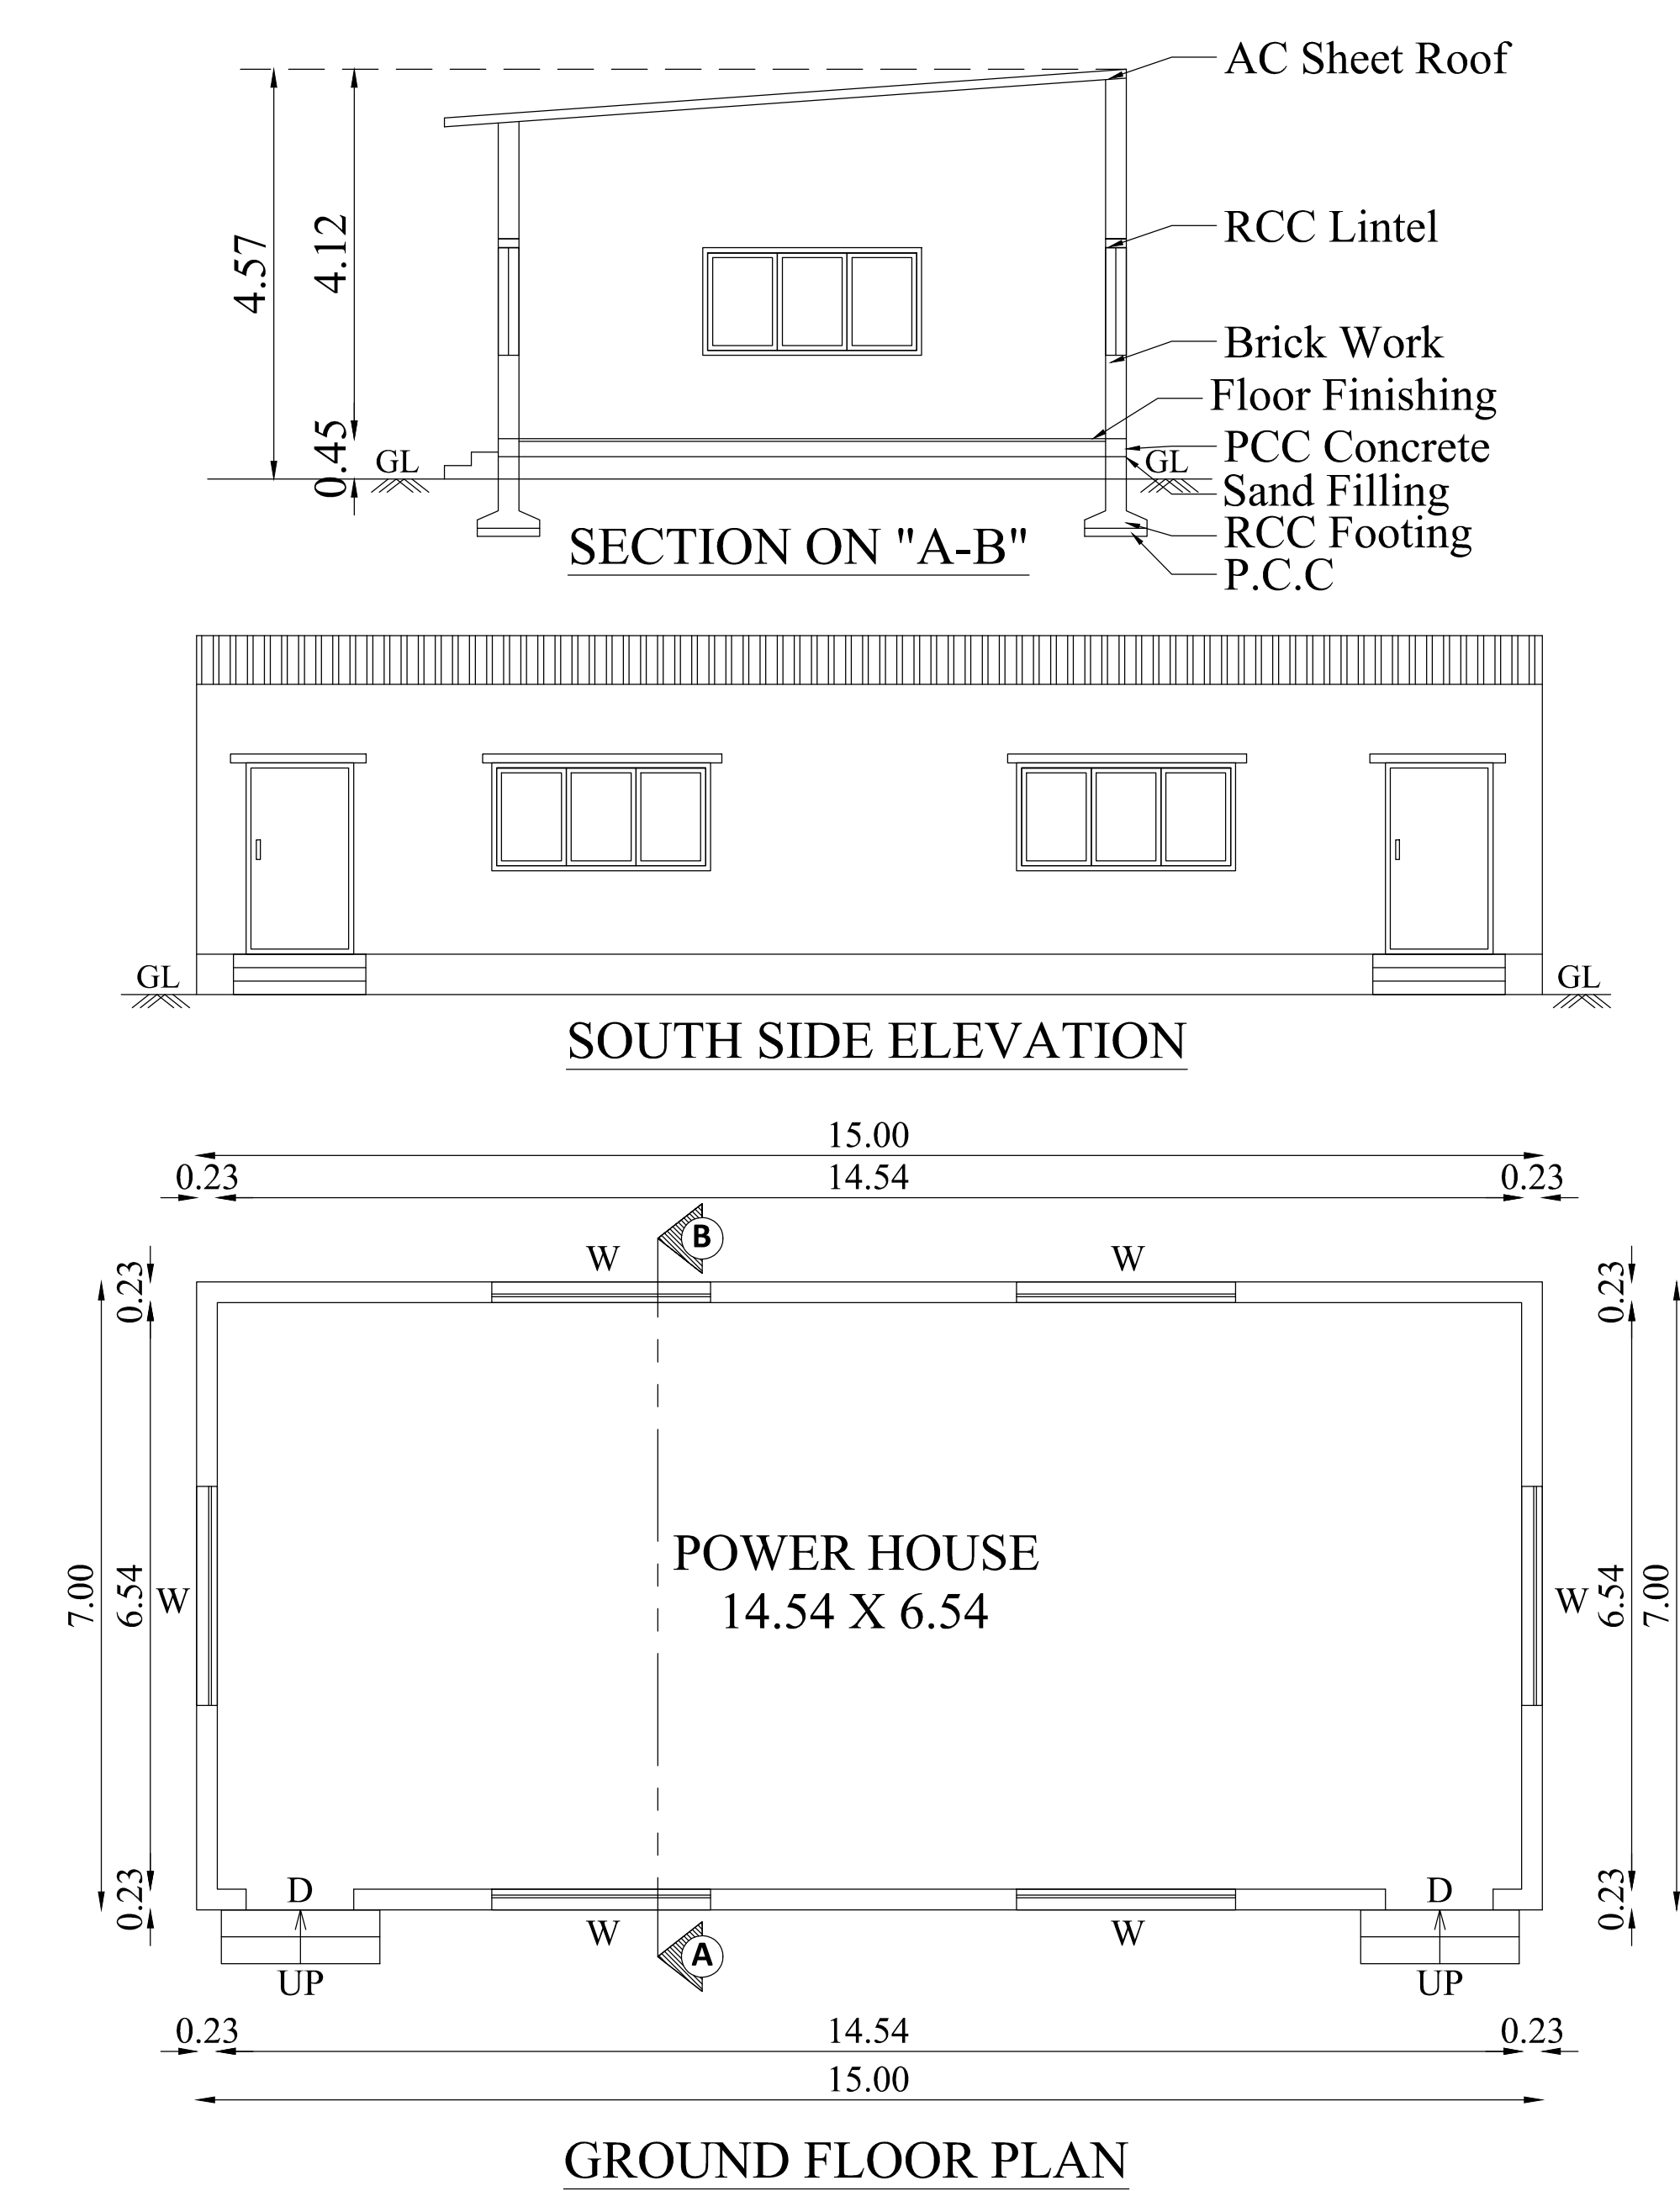

WATCHMAN BOOTH

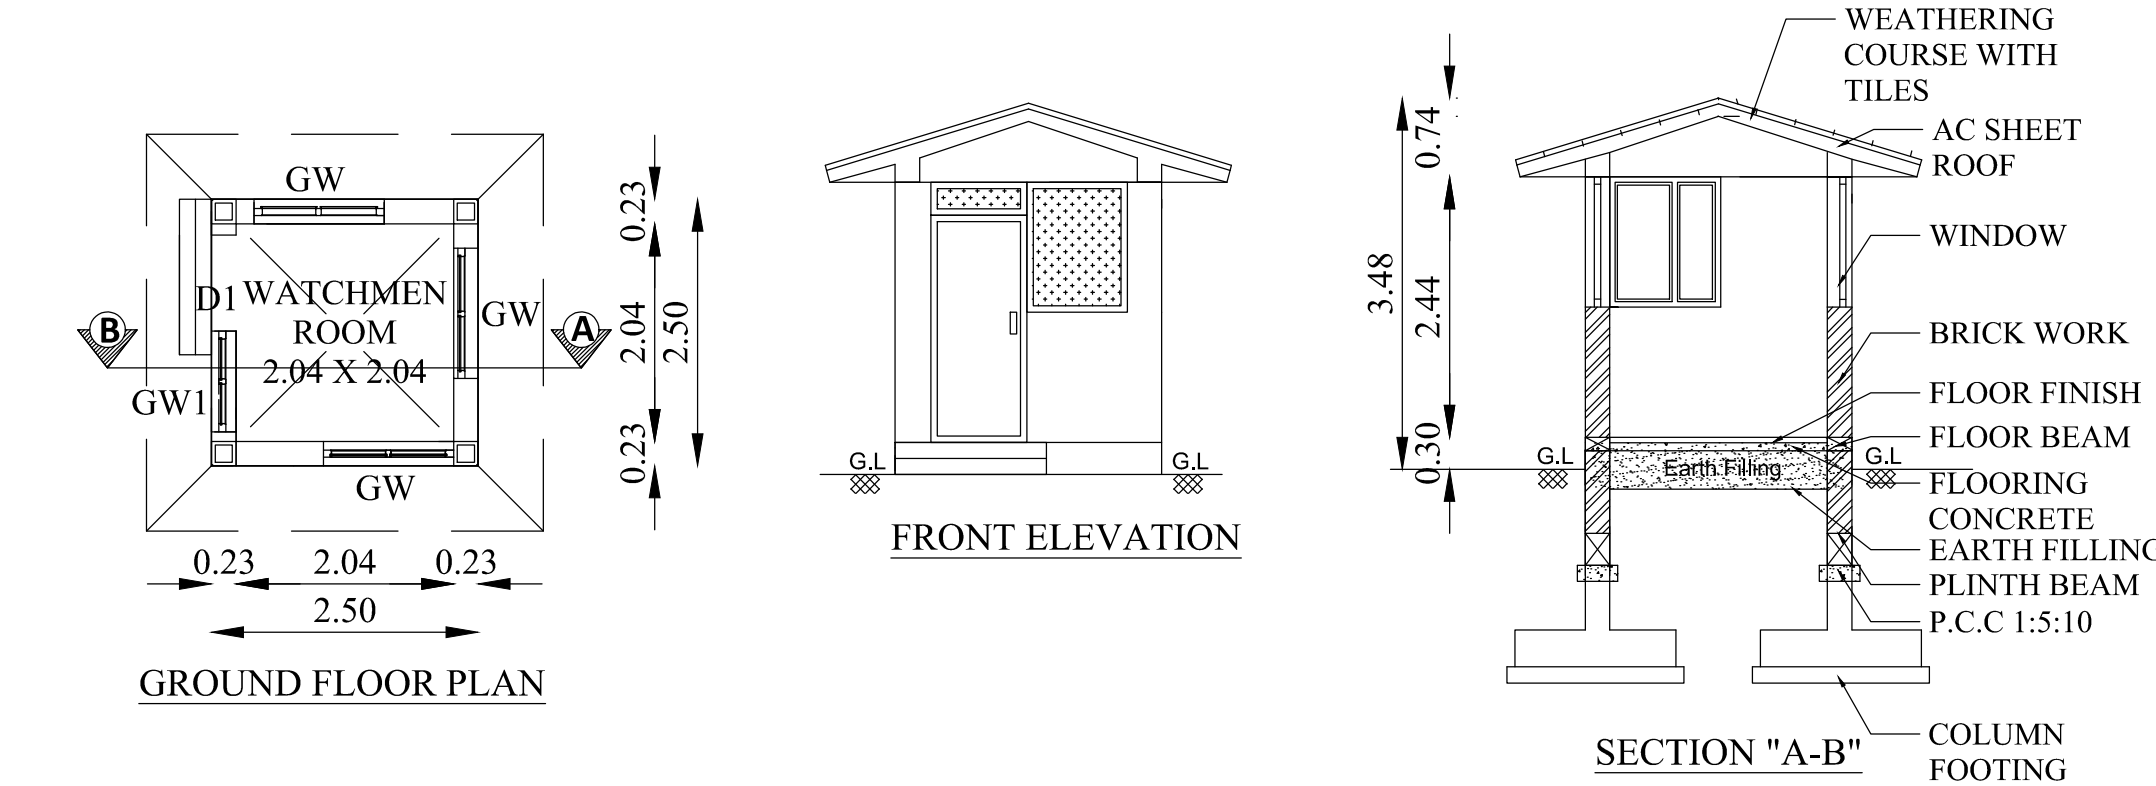


BLOCK-4 (WEIGH BRIDGE/VISITOR ROOM)

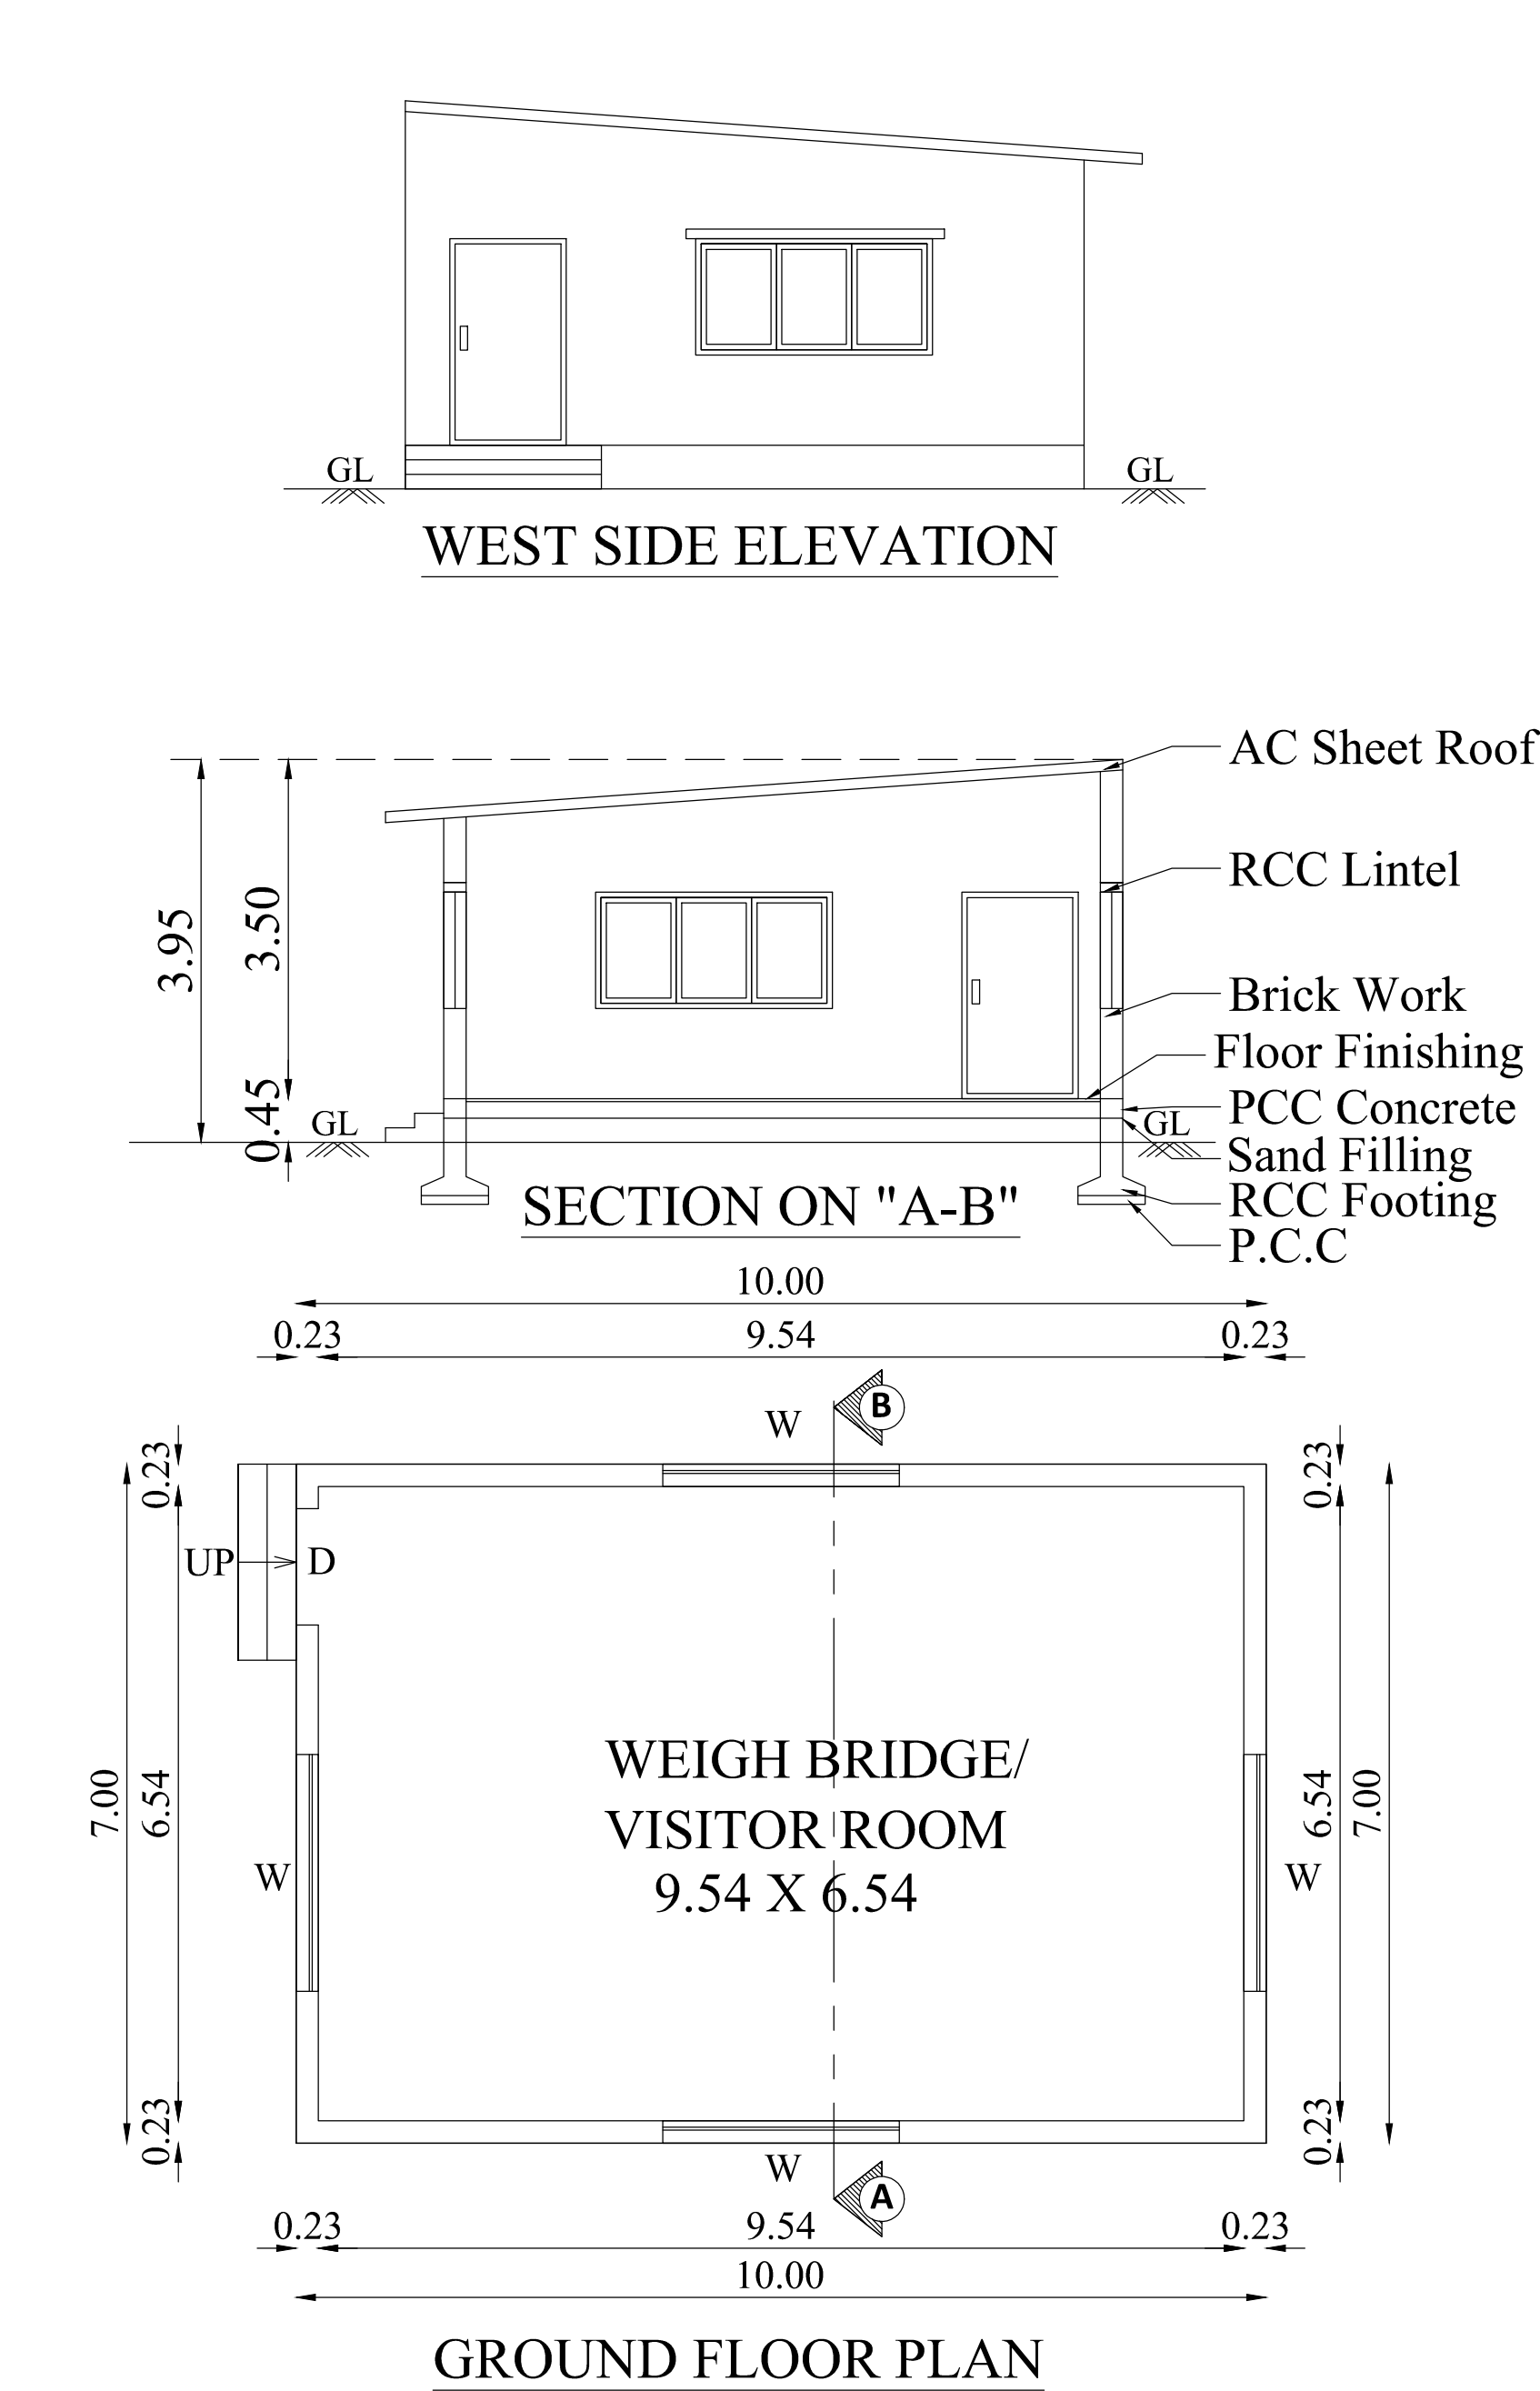

BLOCK- 2,3,4,5& WATCHMAN BOOTH SHEET NO: 3/3

PLAN SHOWING THE PROPOSED CONSTRUCTION OF TOILET, POWER HOUSE, WEIGH BRIDGE/VISITOR ROOM, CONTROL ROOM & WATCHMAN BOOTH BUILDINGS IN S.F.NO:479/3B & 480/2 AT PUSHPATHUR VILLAGE, PALANI TALUK, DINDIGUL DISTRICT.

ONLINE APPLICATION FILE No. : SWP/BPA/033418/2023
SCRUTINY REFERENCE No. : TSV6482D
SWP/DTCP/DINDIGUL/SITE APPROVAL No. : 210/2023
SWP/DTCP/DINDIGUL/BUILDING PERMISSION No. : 41/2023

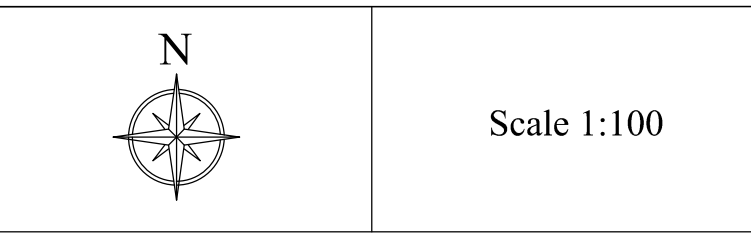

AREA DETAILS:			
Floor Name	FSI Area (in Sqm)	Non-FSI Area (in Sqm)	Total Area (in Sqm)
BLOCK-2 (TOILET)			
GROUND FLOOR	55.00	-	55.00
BLOCK-3 (POWER HOUSE)			
GROUND FLOOR	105.00	-	105.00
BLOCK-4 (WEIGH BRIDGE/VISITOR ROOM)			
GROUND FLOOR	70.00	-	70.00
BLOCK-5 (CONTROL ROOM)			
GROUND FLOOR	12.32	-	12.32
WATCHMAN BOOTH			
GROUND FLOOR	-	6.25	6.25
TOTAL	242.32	6.25	248.57

JOINERY DETAILS		
TYPE	DESCRIPTION	SIZE
D	DOOR	1.20 X 2.13
D1	DOOR 1	0.90 X 2.13
D1	DOOR 2	0.76 X 2.13
W	WINDOW	2.44 X 1.20
W1	WINDOW 1	1.20 X 1.20
GW	GLASS WINDOW	1.22 X 1.20
GW1	GLASS WINDOW1	0.91 X 1.20
V1	VENTILATOR	0.90 X 0.60

R.N. Krishna Kumar B.Arch.,
CA / 2015 / 73097
LPA / CE / 19 / 07 / 089
GK ASSOCIATES
No : 603, 100 Feet Road, Gandhipuram
Coimbatore - 641 012.
Ph : 0422 - 4220046, 99442 11111

Construction Engineer

R.N. Krishna Kumar B.Arch.,
CA / 2015 / 73097
LPA / CE / 19 / 07 / 089
GK ASSOCIATES
No : 603, 100 Feet Road, Gandhipuram
Coimbatore - 641 012.
Ph : 0422 - 4220046, 99442 11111

Architect

R. PRAKASH M.E., (Structural)
LPA/SE/Gr-I/19/05/044
GK ASSOCIATES
No : 603, 100 FEET ROAD, GANDHIPURAM
COIMBATORE - 641 012.
PHONE : 0422-4220046, 97503 40046

Structural Engineer

For **PENTASTARS CARBON SPECIALITIES LLP**
Deeksh Partner

Applicant


PLAN SHOWING THE PROPOSED
CONSTRUCTION OF INDUSTRIAL
BUILDING (MANUFACTURING OF
ACTIVATED CARBON) IN
S.F.NO:479/3B & 480/2
AT PUSHPATHUR VILLAGE, PALANI
TALUK, DINDIGUL DISTRICT.

ONLINE APPLICATION FILE No. : SWP/BPA/033418/2023

SCRUTINY REFERENCE No. : TSV6482D

SWP/DTCP/DINDIGUL SITE APPROVAL No. : 210/2023

SWP/DTCP/DINDIGUL BUILDING PERMISSION No. : 41/2023

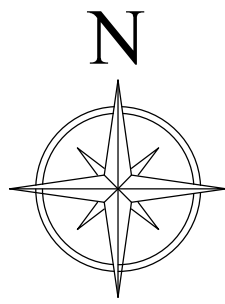

Scale 1:100

AREA DETAILS:

Floor Name	FSI Area (in Sqm)	Non-FSI Area (in Sqm)	Total Area (in Sqm)
GROUND FLOOR	3024.00	-	3024.00

JOINERY DETAILS

TYPE	DESCRIPTION	SIZE
RS	ROLLING SHUTTER	5.00 X 3.00
D	DOOR	1.52 X 2.13
O	OPEN	5.00 X 2.13
W	WINDOW	2.44 X 1.22

M.V - MECHANICAL VENTILATION

MACHINERY DETAILS				
S.NO	MACHINE NAME	QTY	HP	TOTAL HP
1	Hopper	1	0.00	0.00
2	Belt Conveyor	1	5.00	5.00
3	Screen	1	2.00	2.00
4	Crusher	1	15.00	15.00
5	Conveyor	1	3.00	3.00
6	Screen	1	3.00	3.00
7	Dust Collector	1	6.00	6.00
8	Hopper, Destoner, Rotex	1	12.50	12.50
9	Hopper, Crusher, Vibro screen	1	23.00	23.00
10	Hopper, Vibroscreen & Bagging	1	11.00	11.00
11	Dust Collector	1	20.00	20.00
12	Feed Hopper	2	5.00	10.00
13	Kiln	2	20.00	40.00
14	Cooler	2	3.00	6.00
15	Chamber	2	0.00	0.00
16	Waste Heat Boiler	2	10.00	20.00
17	ID Fan	2	30.00	60.00
18	Wet Scrubber	2	3.00	6.00
19	Boiler Stack	2	0.00	0.00
20	Chamber Stack	2	0.00	0.00
TOTAL		29		242.50 HP

R.N.Krishna Kumar's Arch.,
CA/2015/73097
LPA/CE/19/07/089
GK ASSOCIATES
No : 603, 100 Feet Road, Gandhipuram
Coimbatore - 641 012.
Ph : 0422 - 4220046, 99442 11111

Construction Engineer

R.N.Krishna Kumar's Arch.,
CA/2015/73097
LPA/RA/GR/19/03/006
GK ASSOCIATES
No : 603, 100 Feet Road, Gandhipuram
Coimbatore - 641 012.
Ph : 0422 - 4220046, 99442 11111


Architect

R.PRAKASH M.E., (Structural)
LPA/SE/Gr-I/19/05/044
GK ASSOCIATES
No : 603, 100 FEET ROAD, GANDHIPURAM
COIMBATORE - 641 012.
PHONE : 0422-4220046, 97503 40046


Structural Engineer

For PENTASTARS CARBON SPECIALITIES LLP
Partner


Applicant

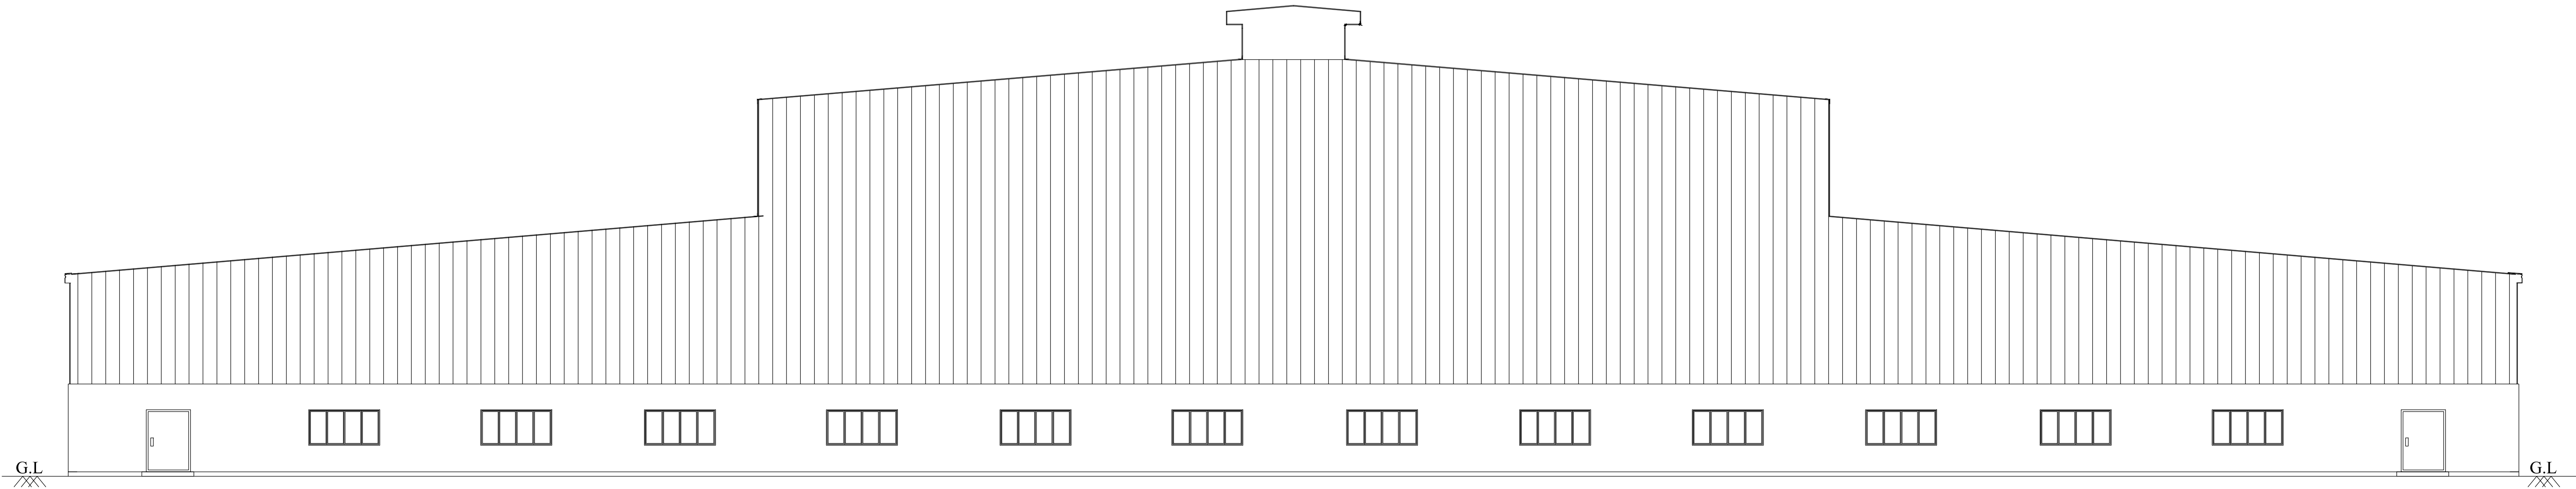



NORTH SIDE ELEVATION

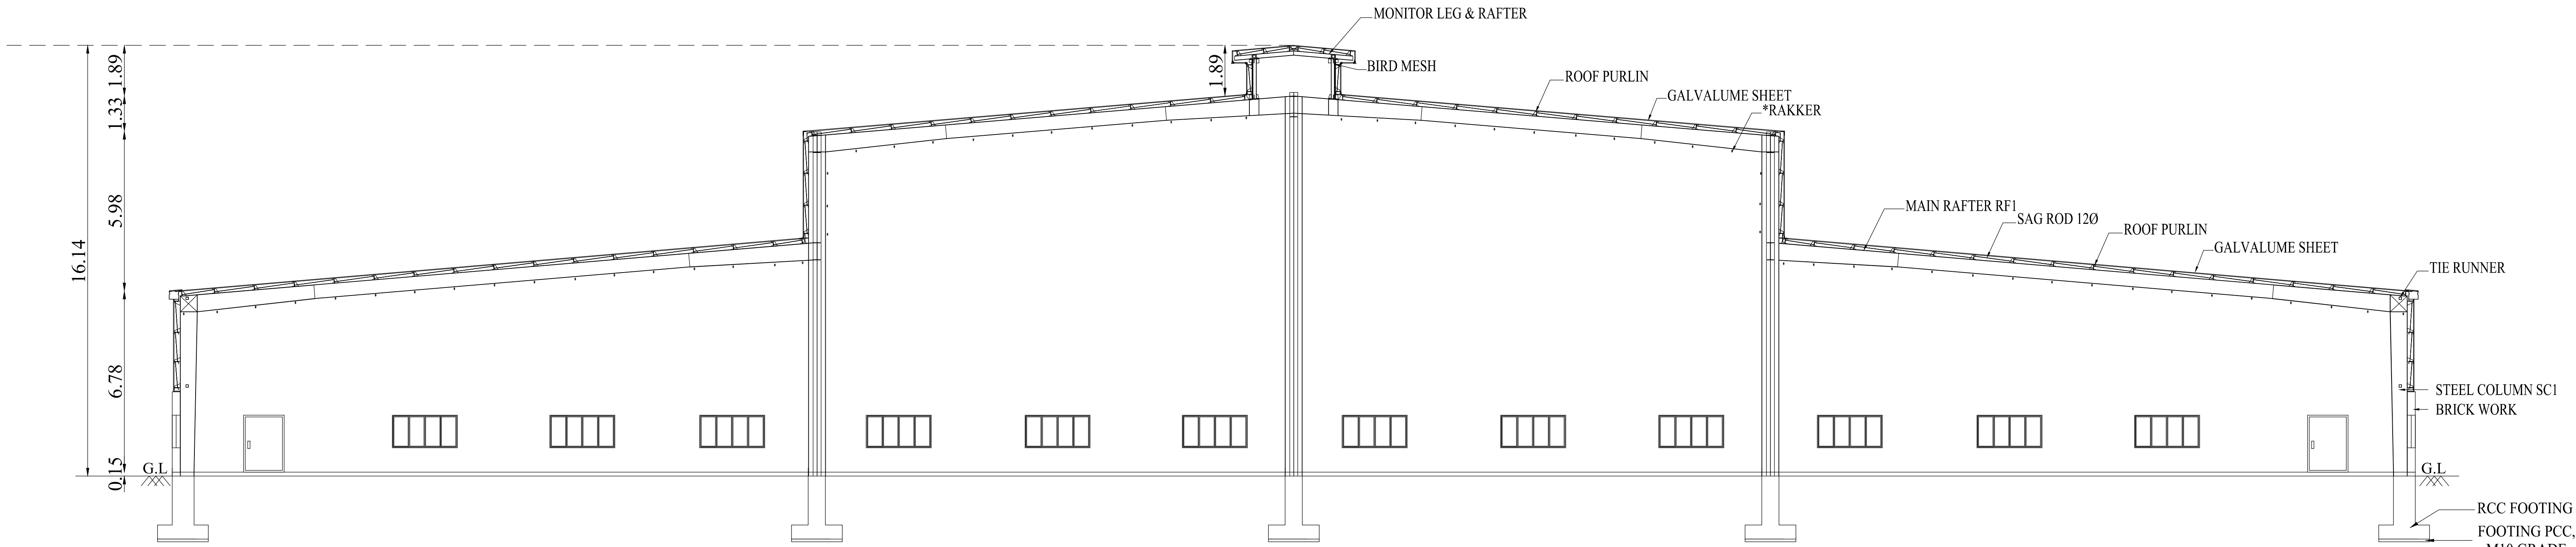

SECTION ON "A-B"

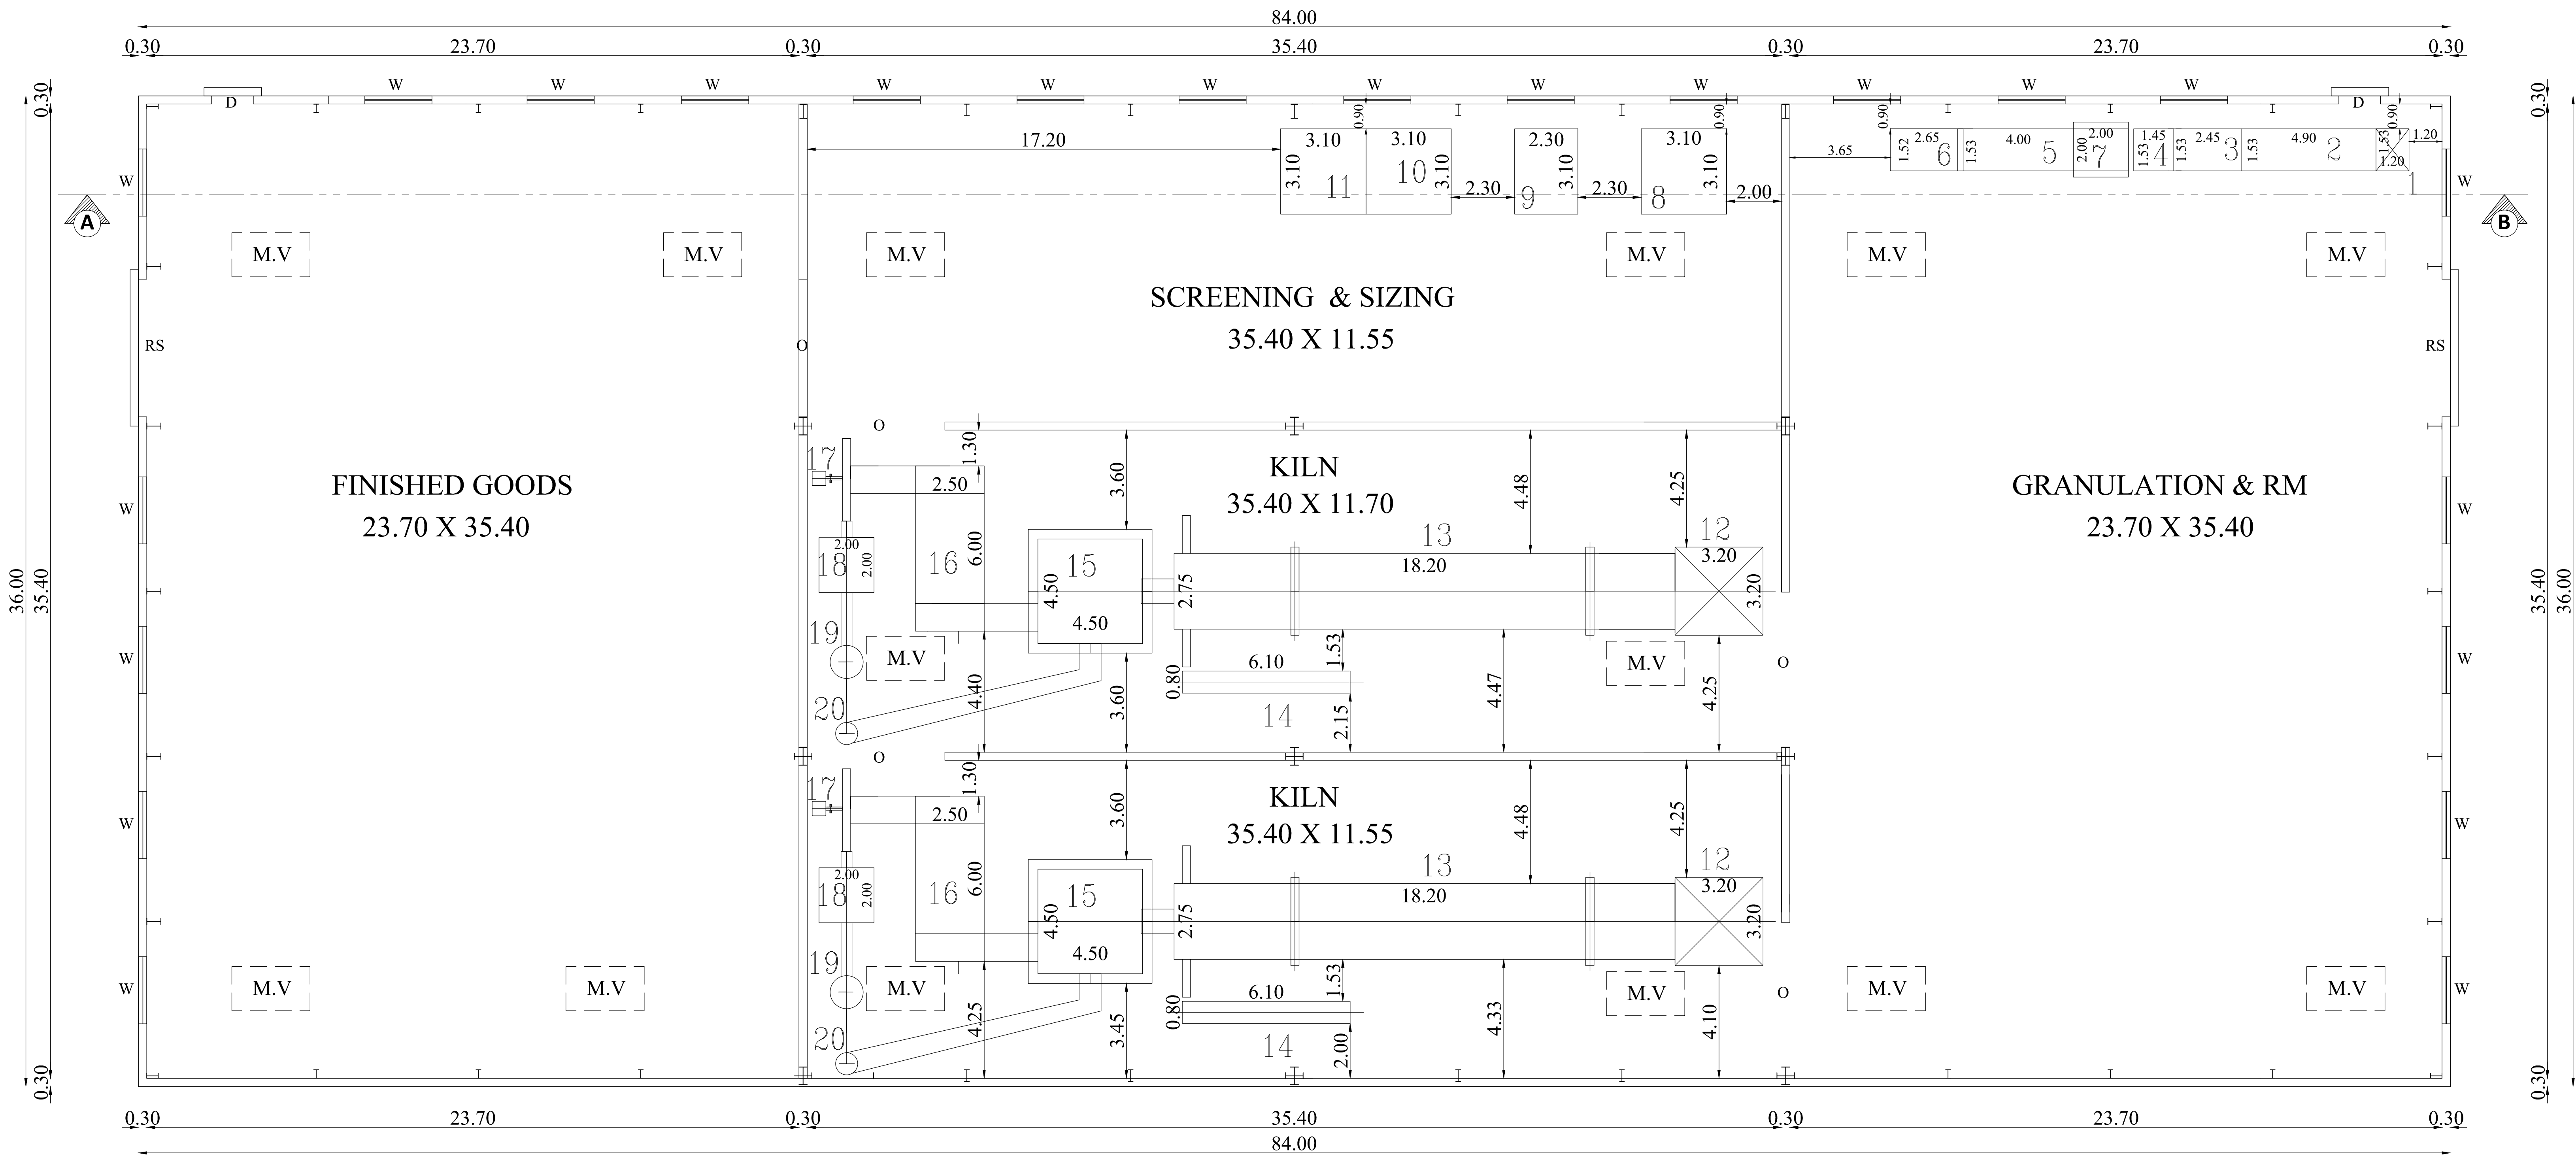

GROUND FLOOR PLAN

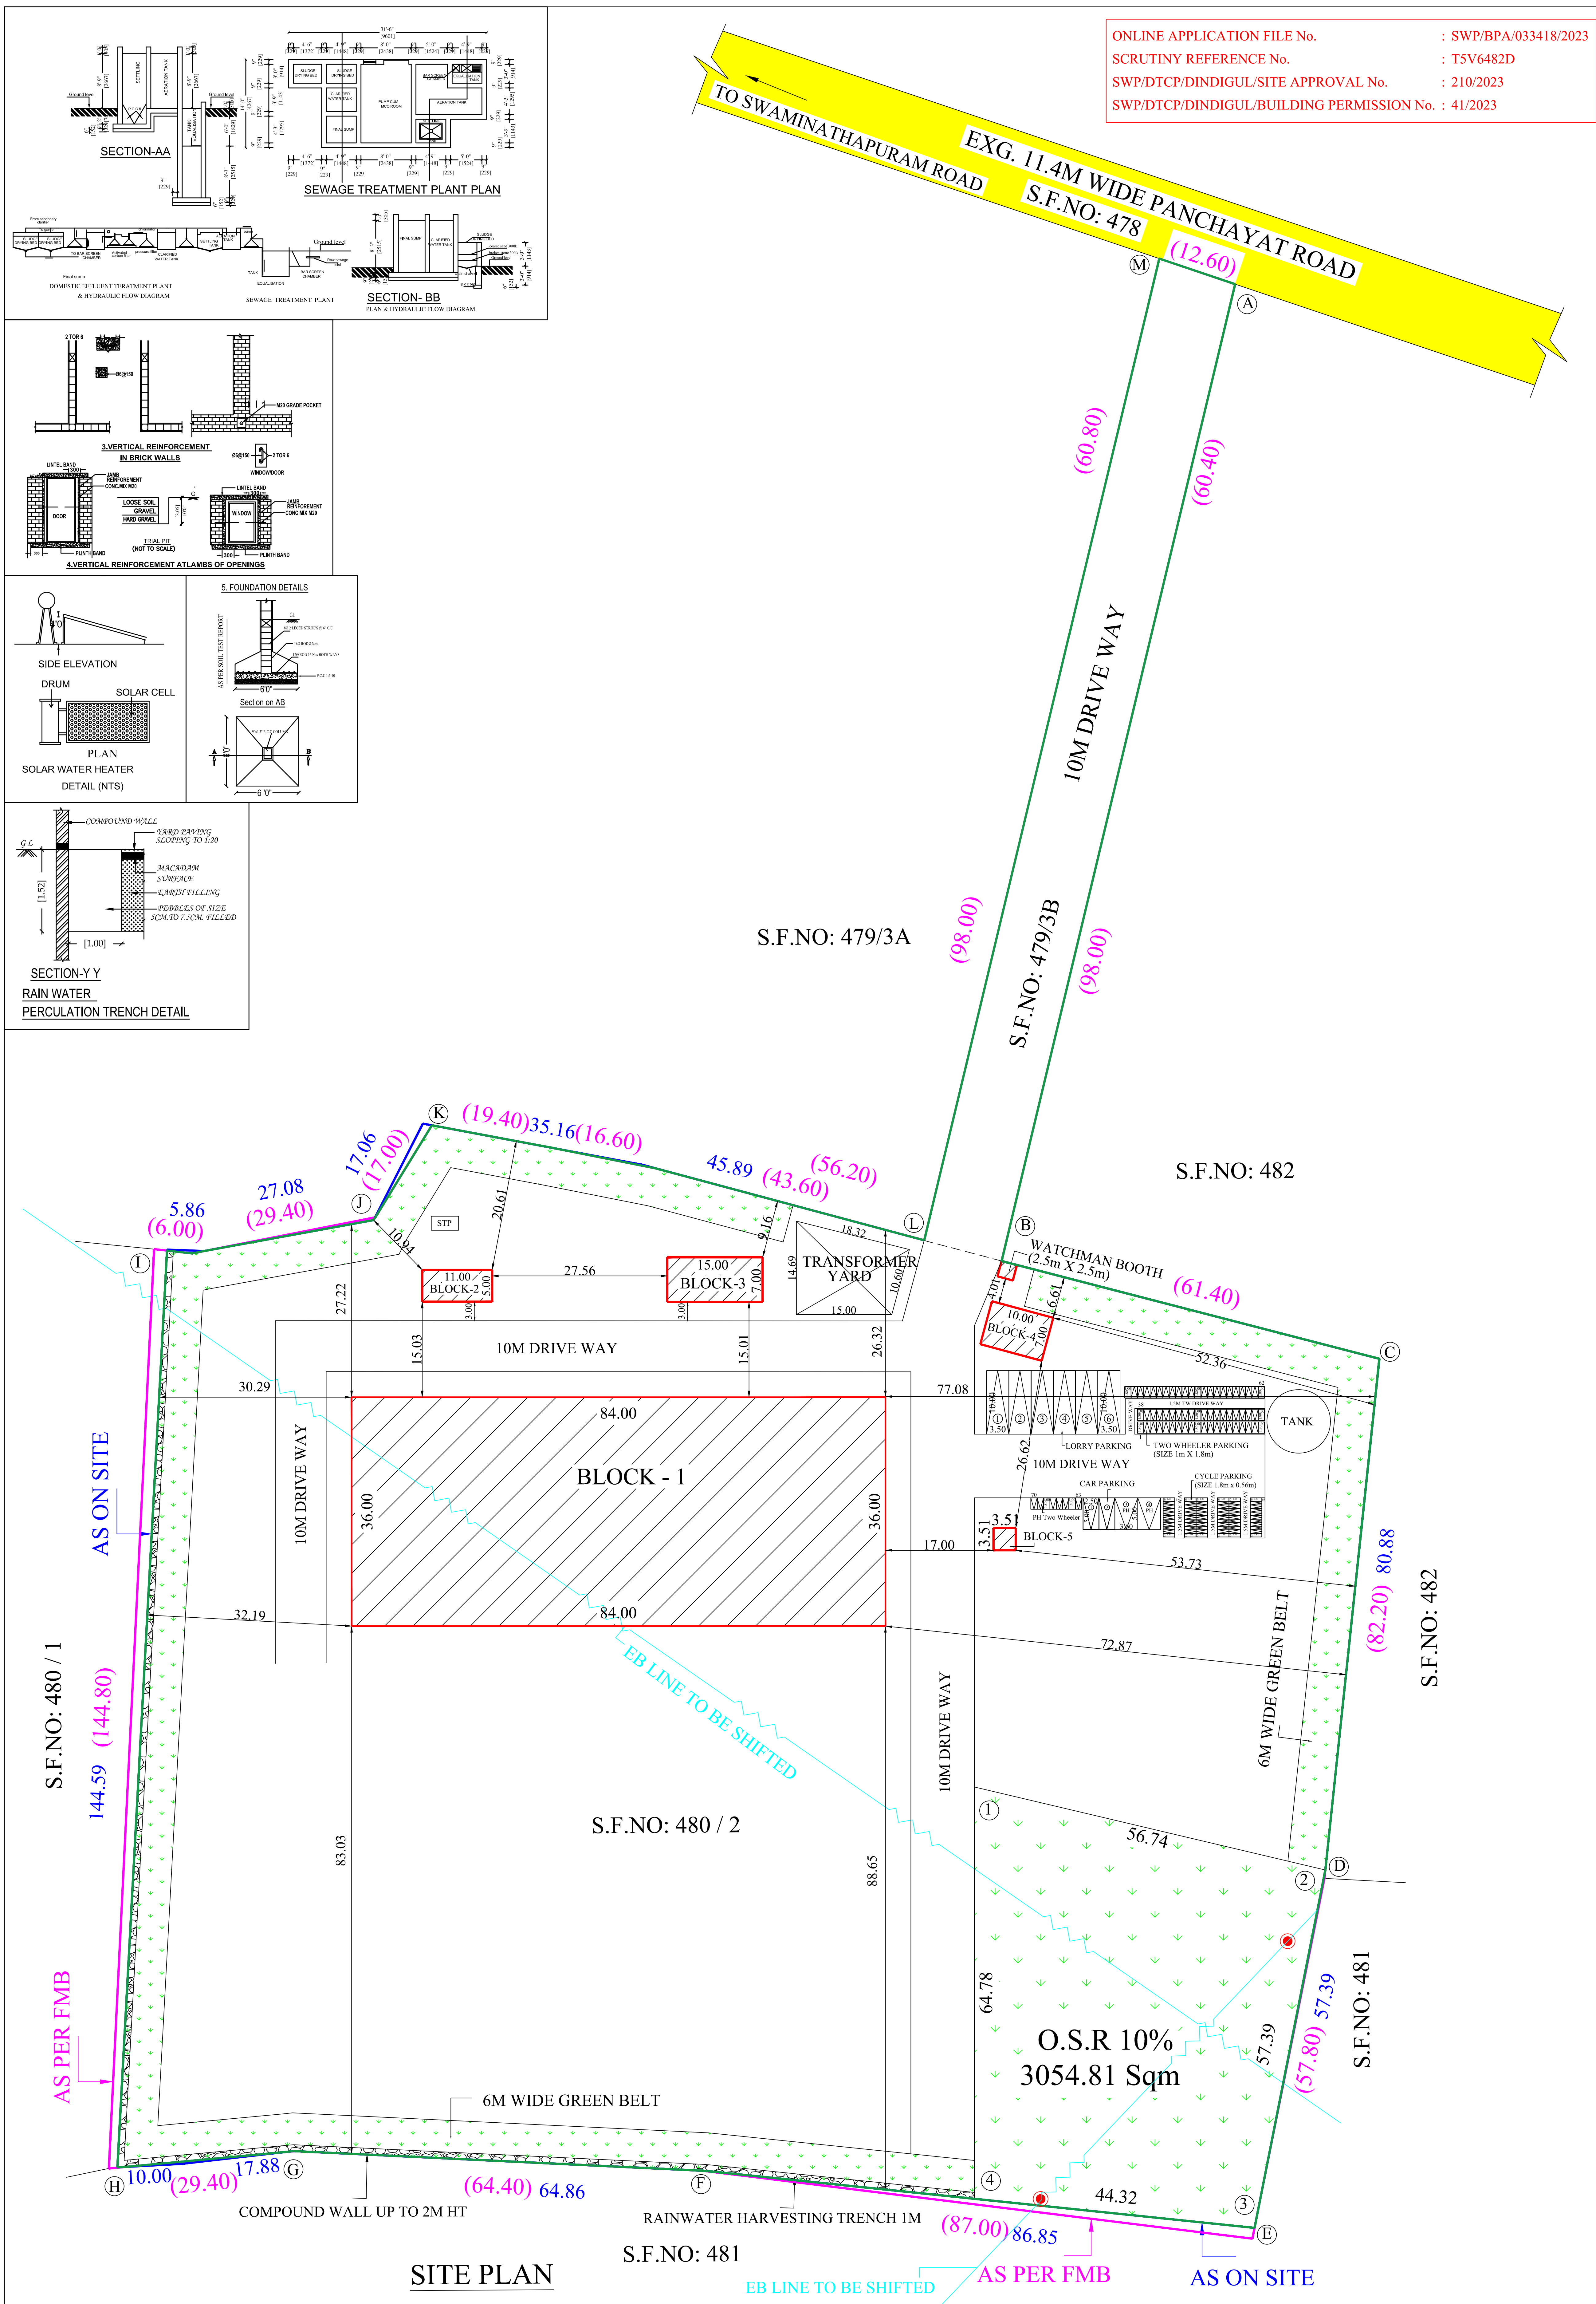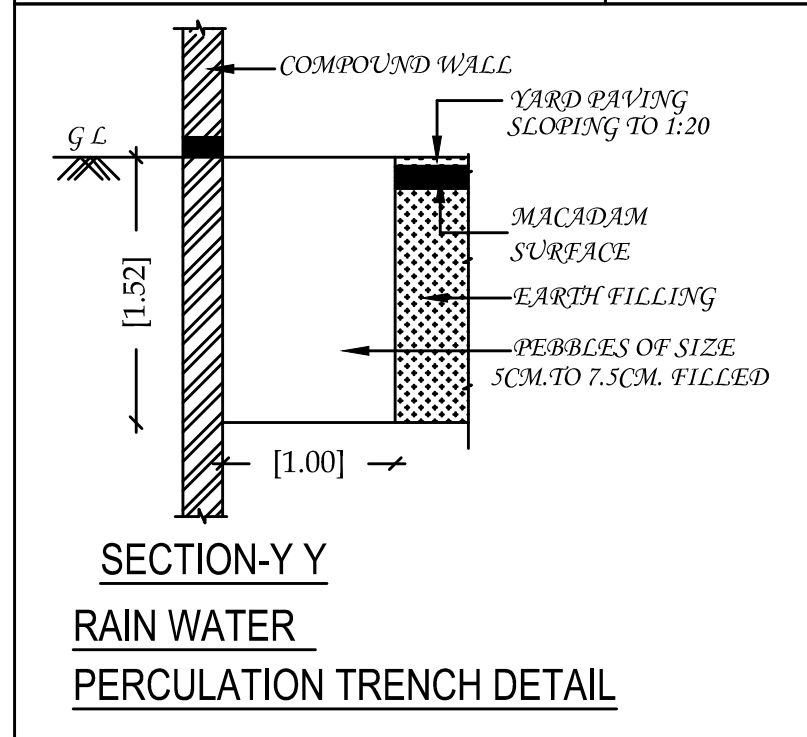

<