






. FRONT ELEVATION .

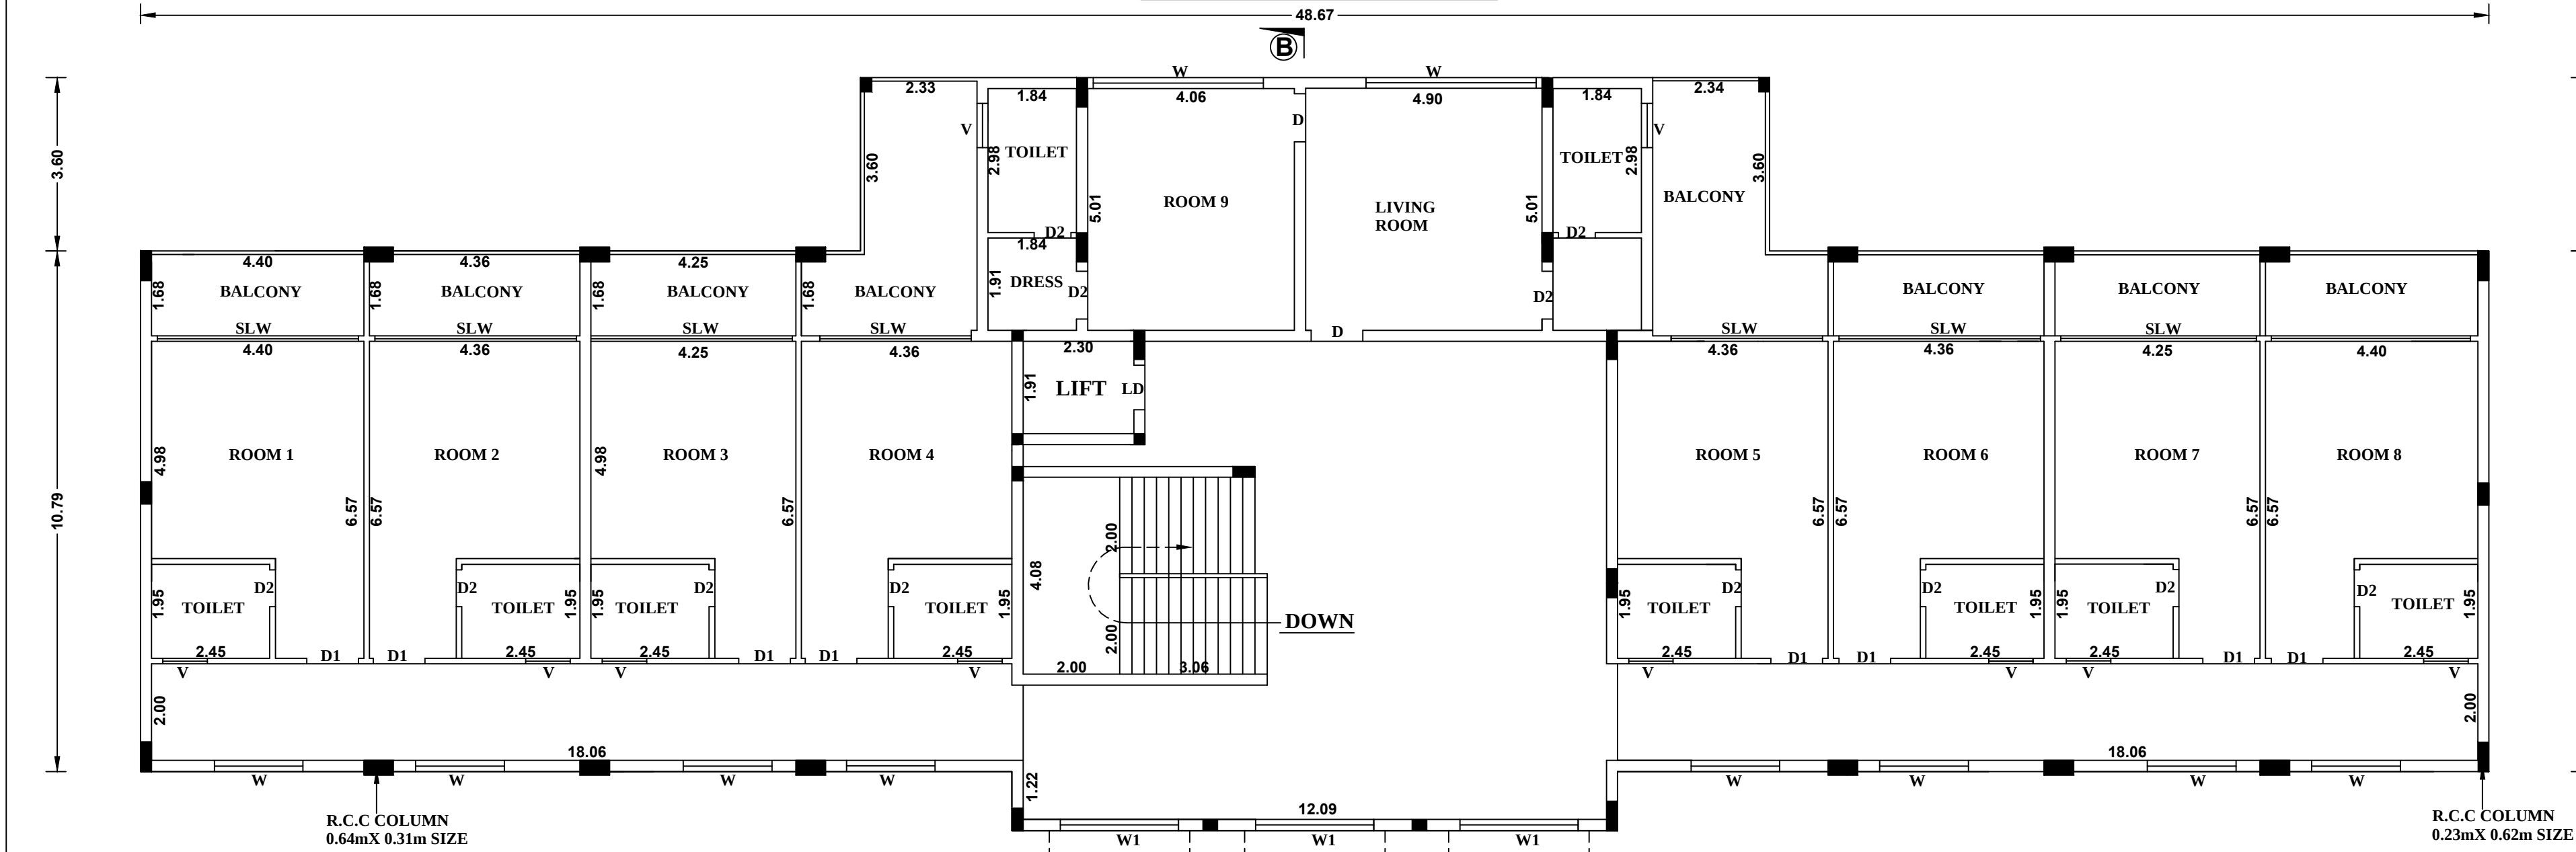


. FIRST FLOOR PLAN .

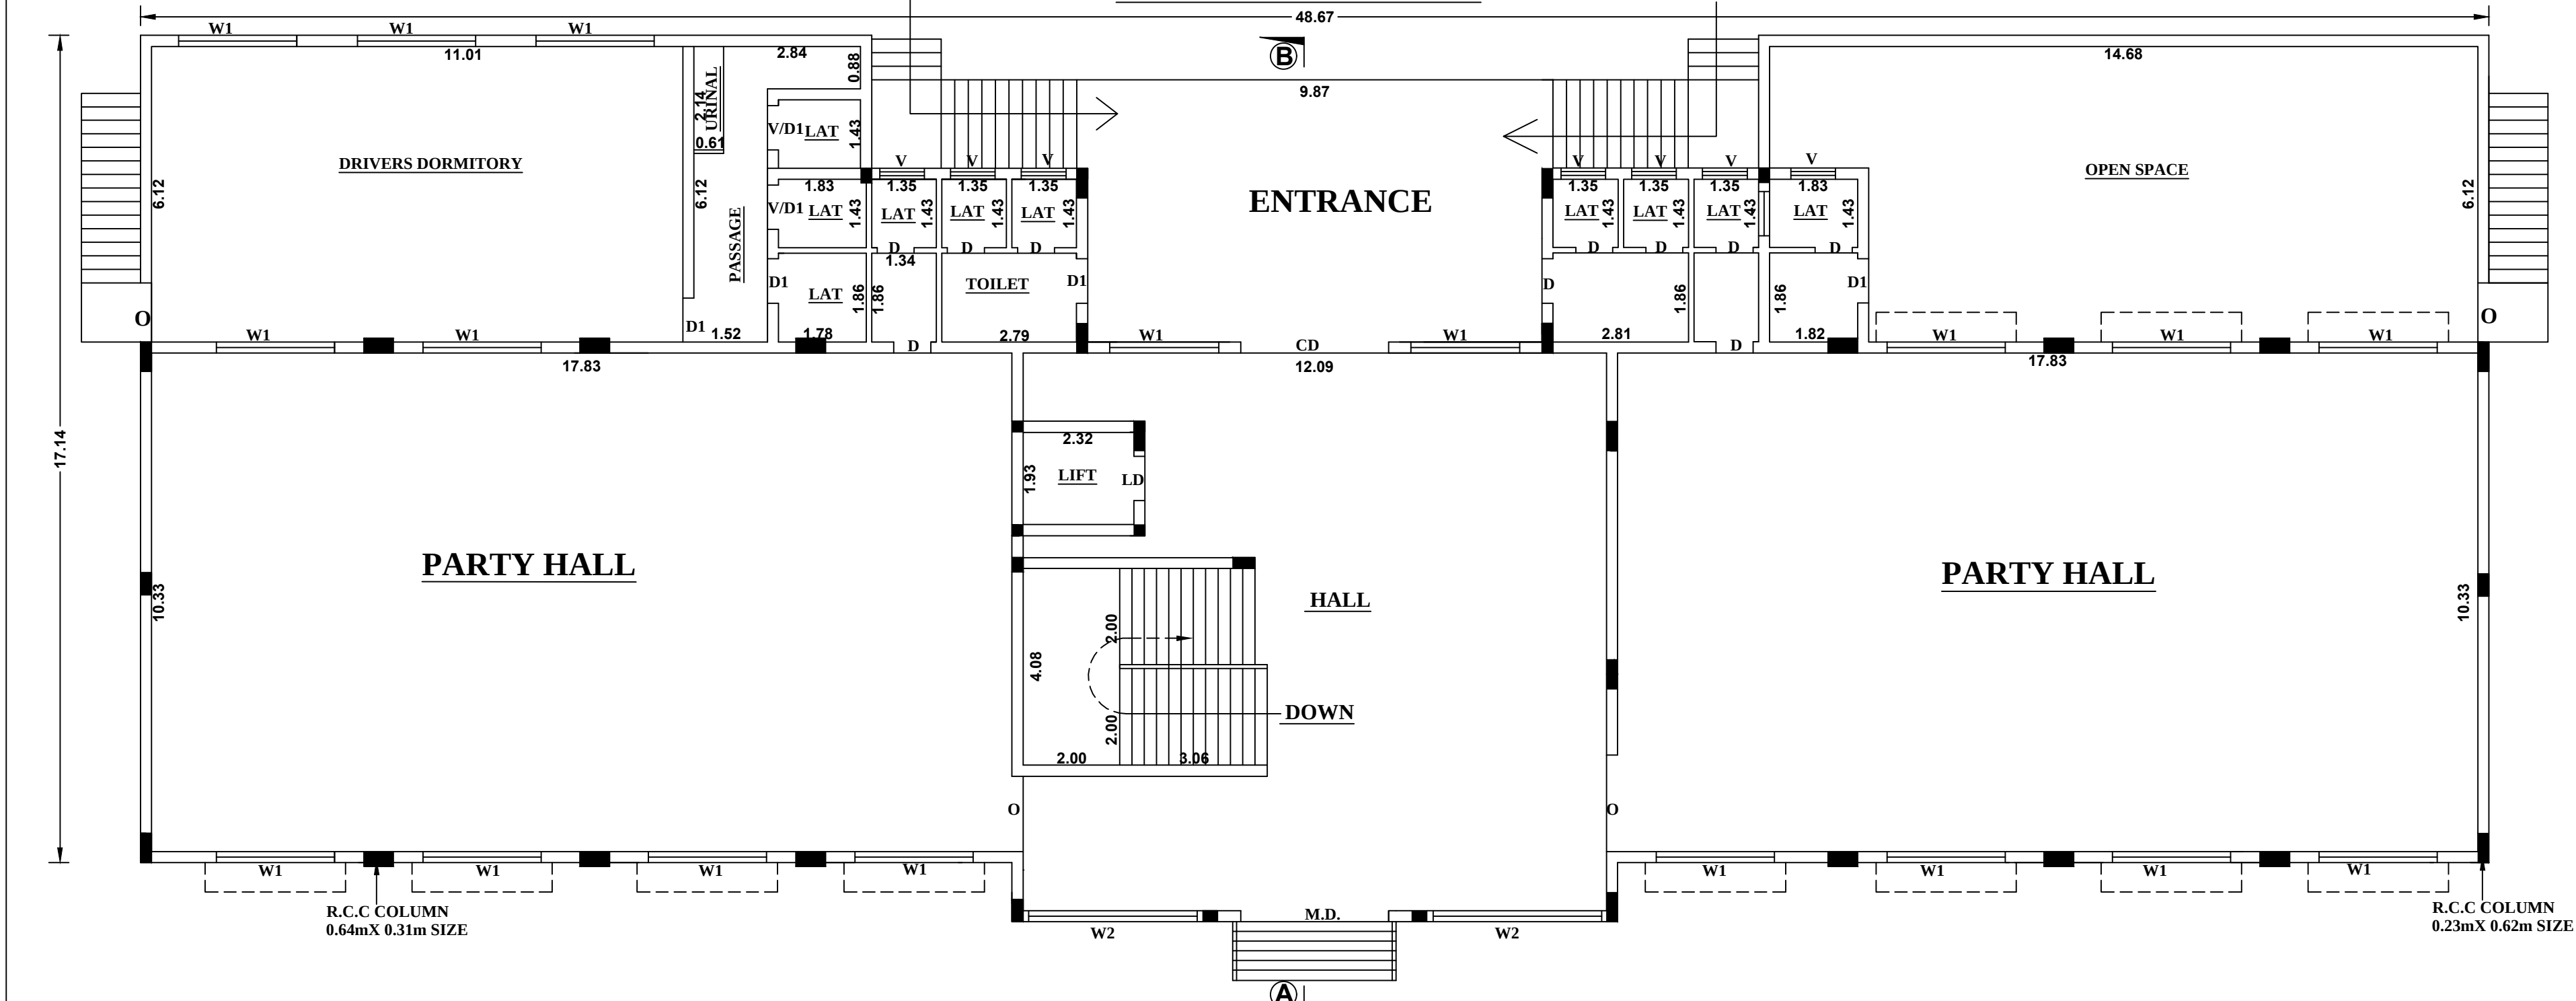


. GROUND FLOOR PLAN .

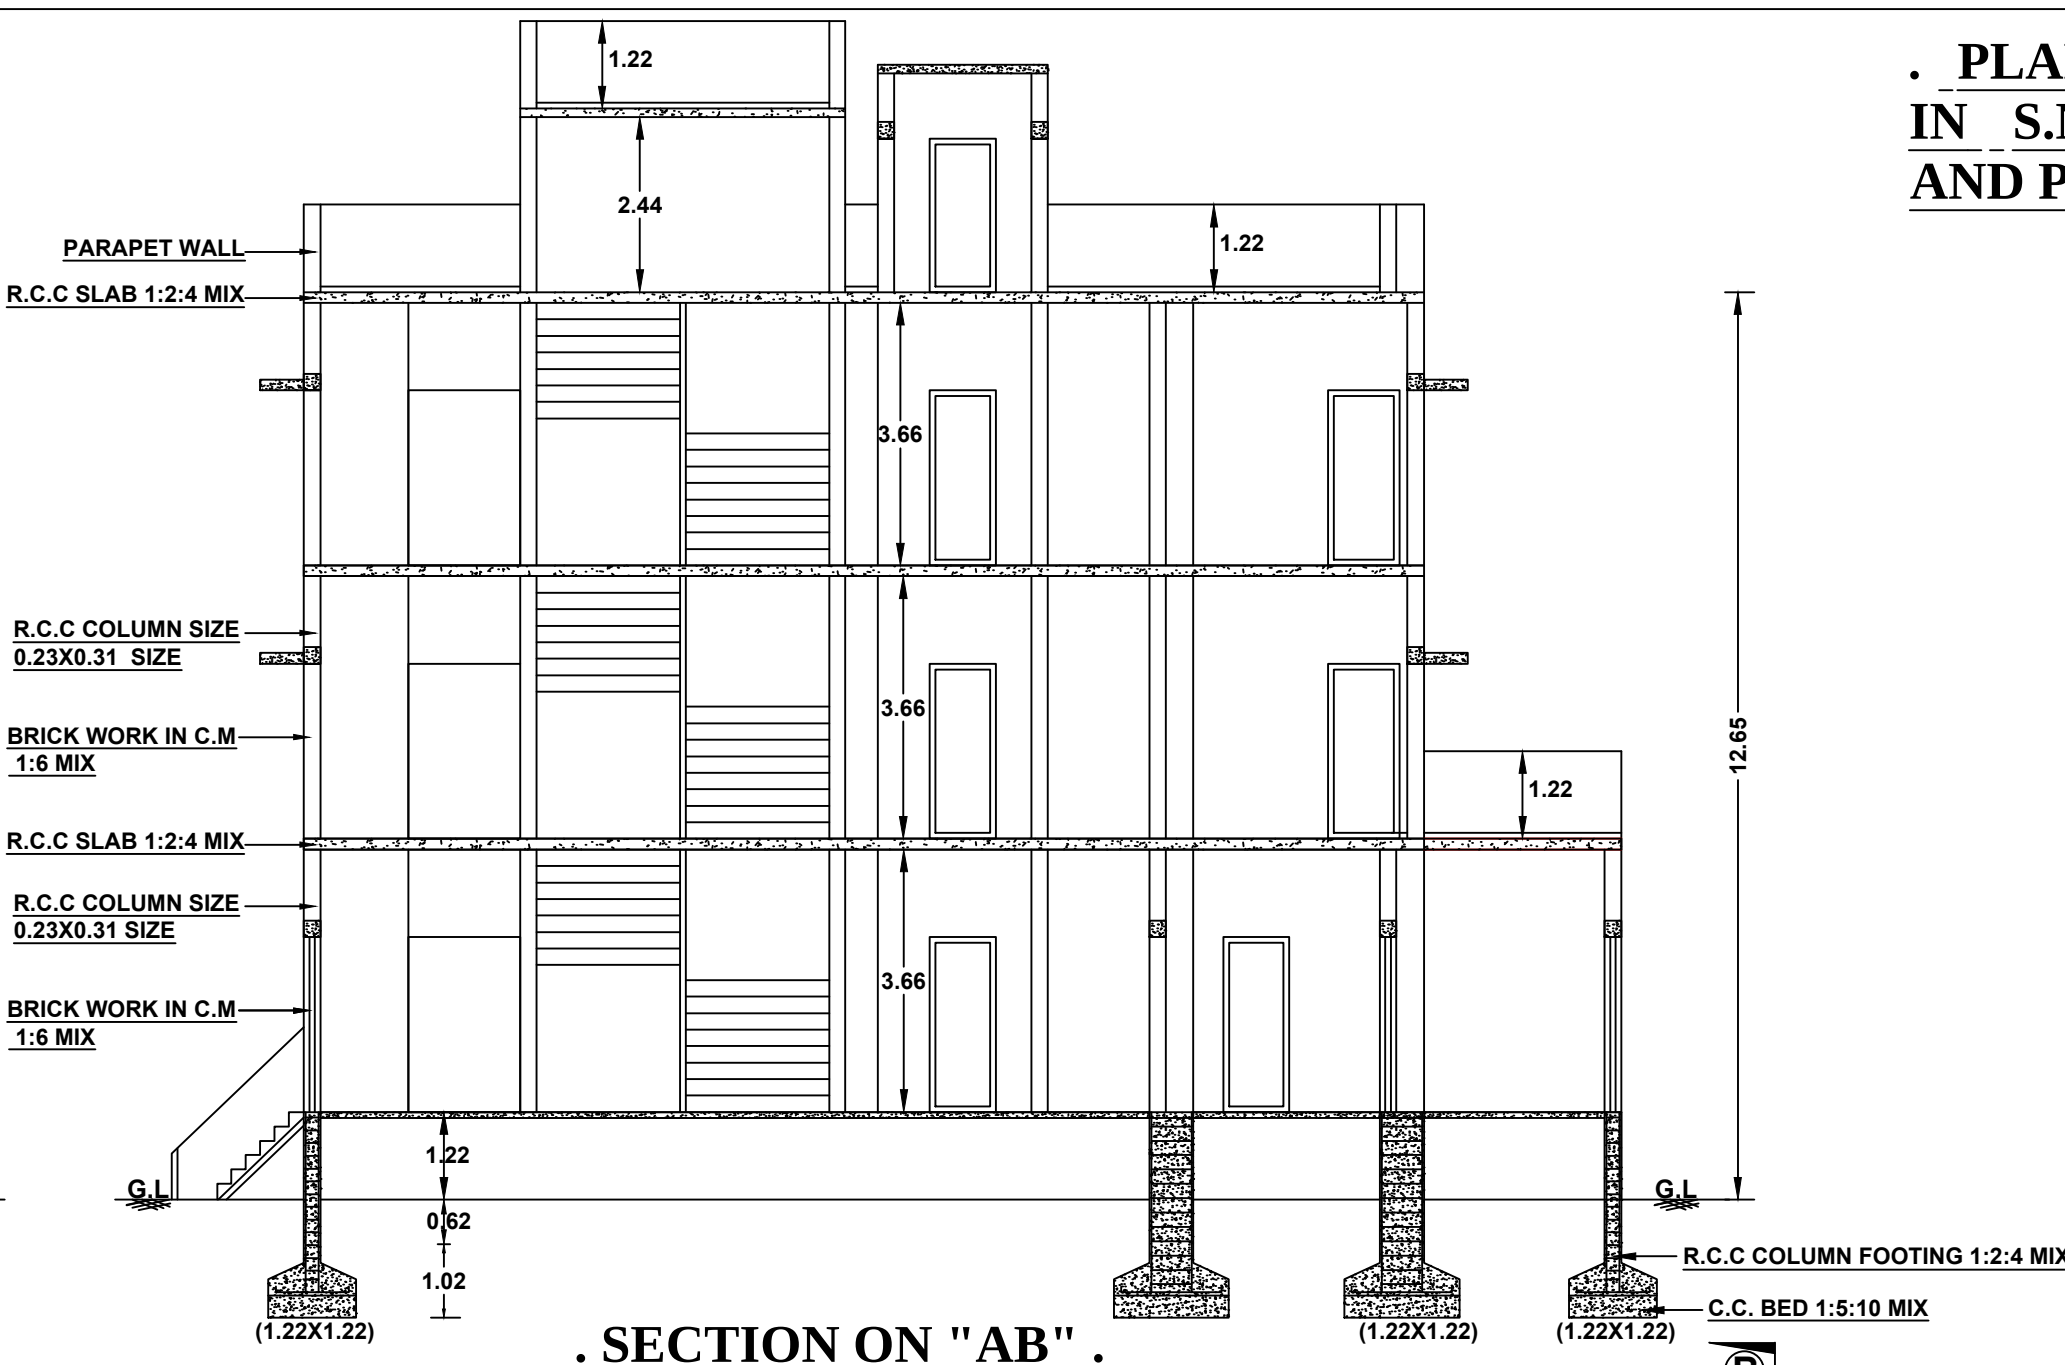

. SECTION ON "AB" .

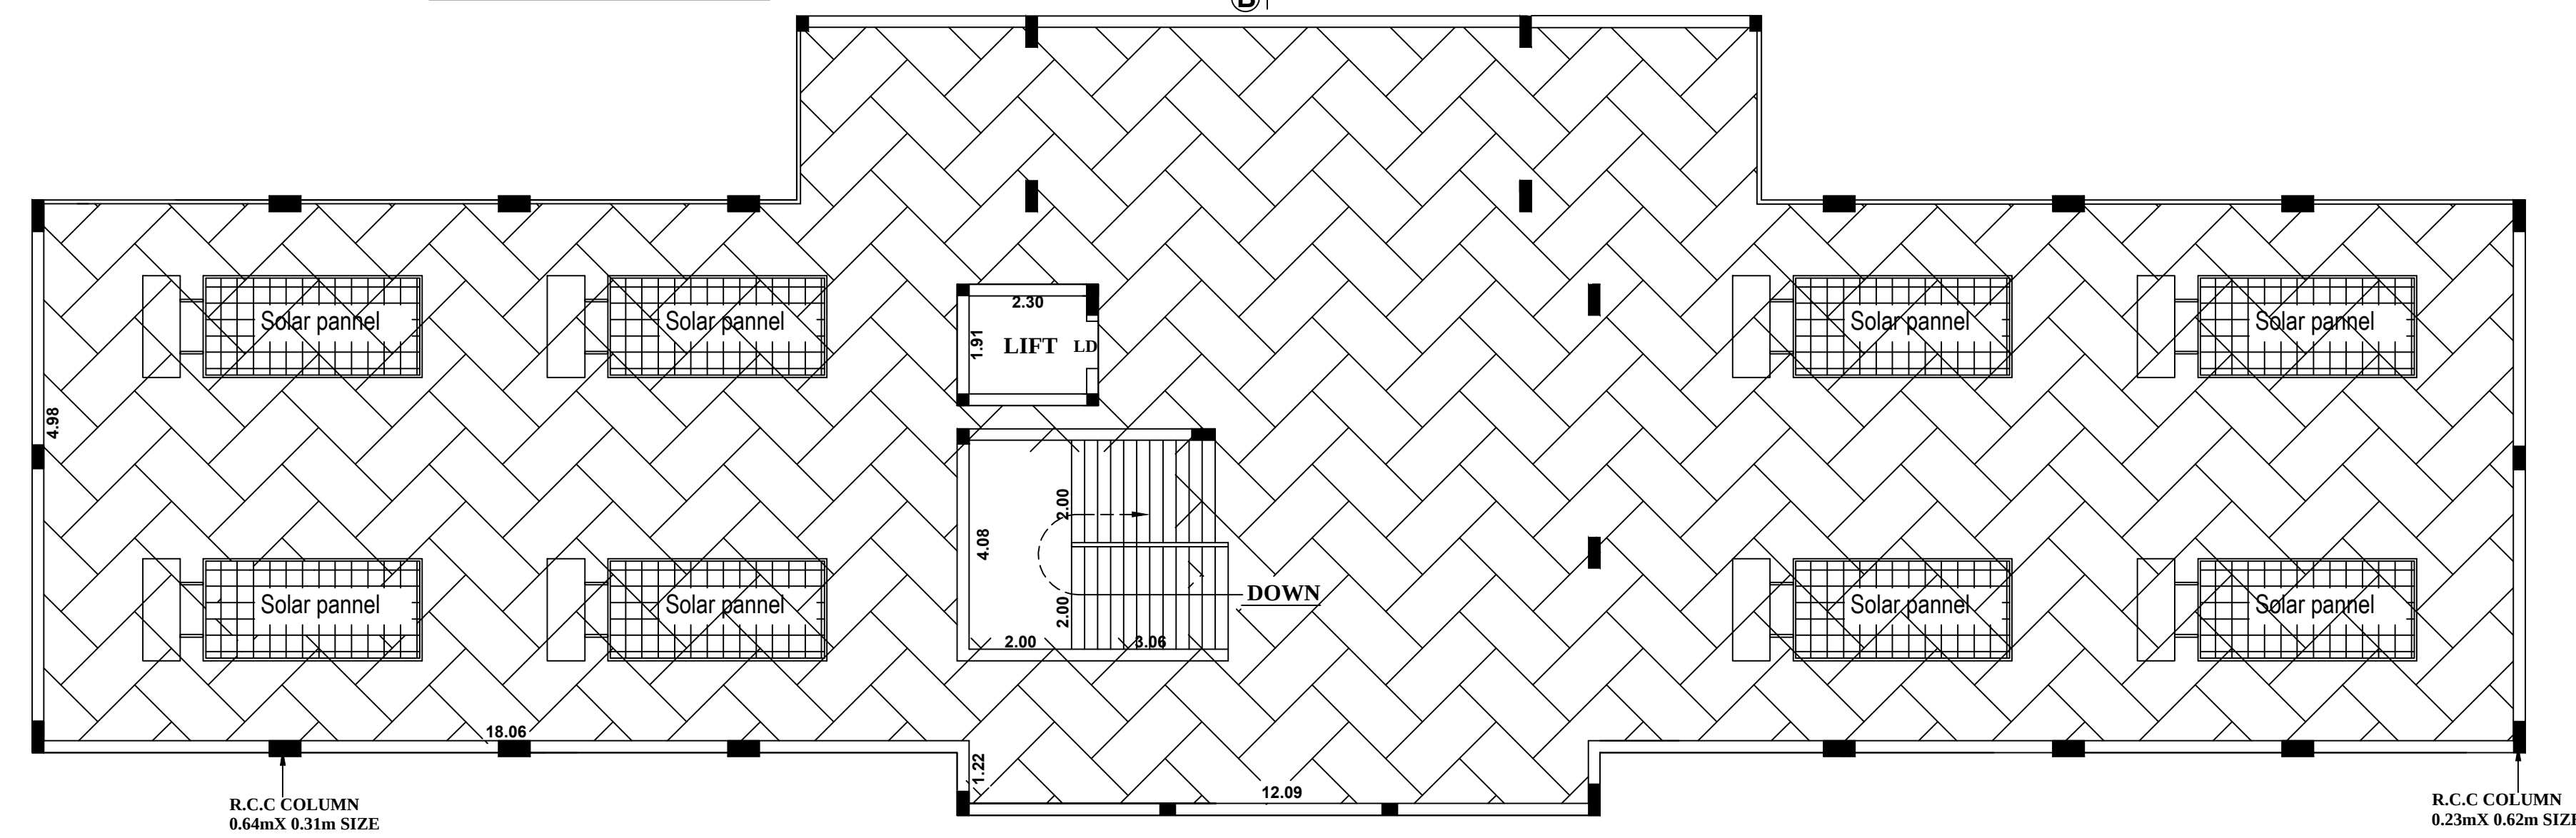

. TERRACE FLOOR PLAN .

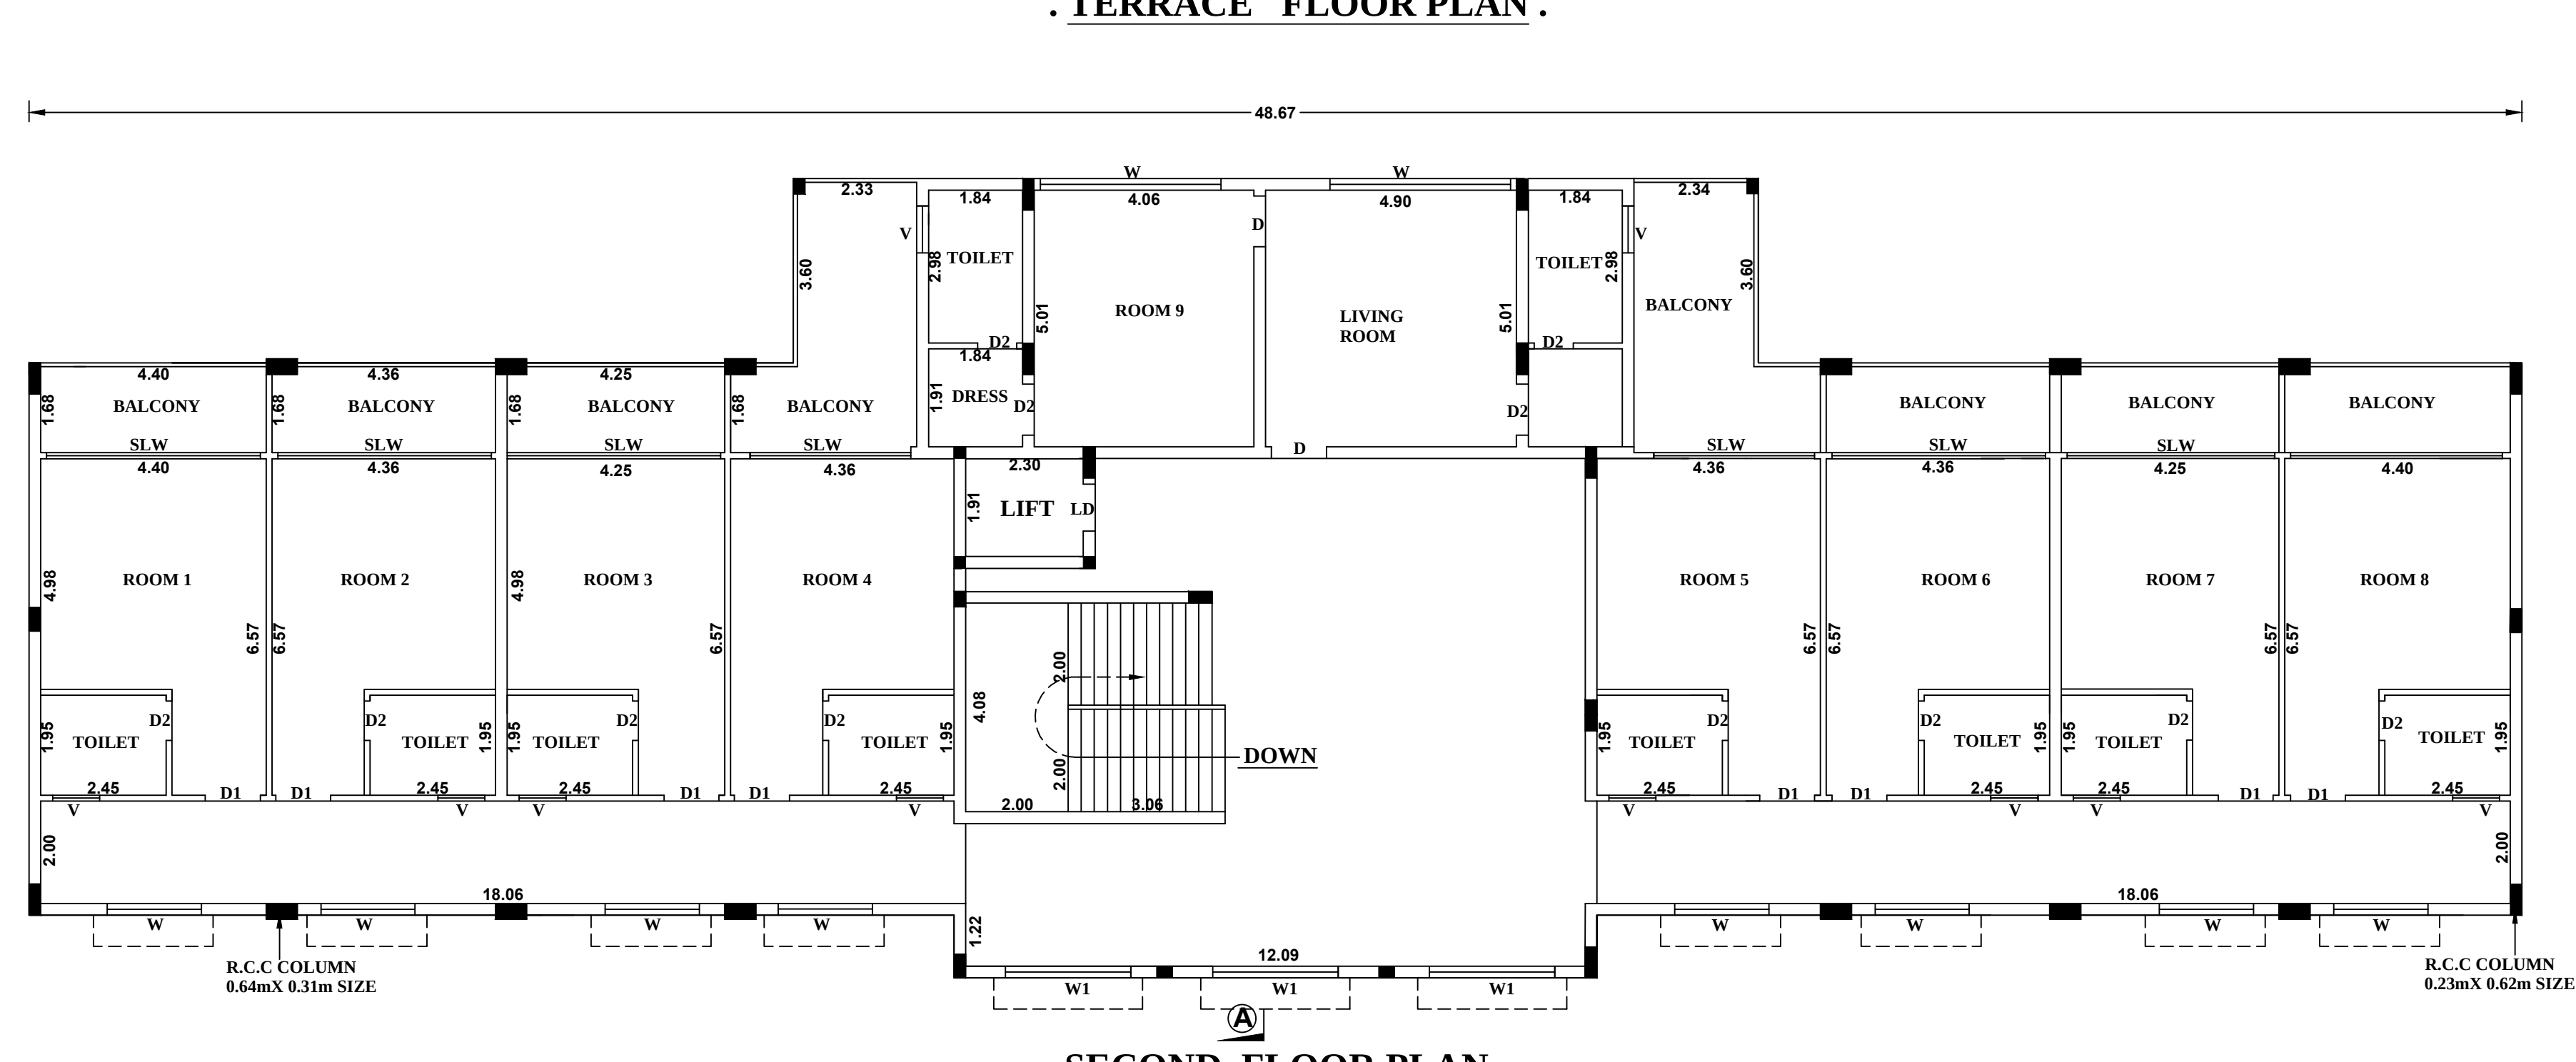


. SECOND FLOOR PLAN .

. PLAN SHOWING PROPOSED HOTEL & LODGING MAIN BLOCK BUILDING
IN S.NO : 280/2A2, 2B2, 2C2C, 2D,299/2A2,2B IN PILLAIYARNATHAM VILLAGE
AND PANCHAYAT , ATHOOR TALUK, DINDIGUL DISTRICT.

MAIN BLOCK

SHEET NO :1/3

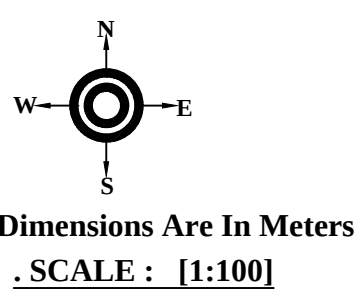

Drawing Scrutiny Reference No : NB14VWXP
Online Application No : SWP/BPA/053205/2023
SWP/DTCP/Dindigul/ Site Approval No : 54 /2023
SWP/DTCP/Dindigul/ Building Permission No : 55 /2023

- . SPECIFICATION .
- . FOUNDATION : R.C.C COLUMN FOOTING 1:2:4 MIX OVER A BED OF C.C 1:5:10 MIX.
 - . BASEMENT : R.C.C COLUMN FOOTING 1:2:4 MIX, BRICK WORK IN C.M 1:6 MIX.
 - . SUPERSTRUCTURE : BRICK WORK IN C.M 1:6 MIX.
 - . ROOFING : R.C.C ROOF SLAB 1:2:4 MIX, 0.12M THICK AND GALVOLUME SHEET OVER ANGLE IRON TRUSS.
 - . FLOORING : C.C FLOORING 1:5:10 MIX 0.33 THICK AND TOP FINISHED WITH C.M 1:3 MIX, 0.23 TK.
 - . PLASTERING : CEMENT PLASTERING 1:5 MIX, 0.15 TK.
 - . USE : COMMERCIAL BUILDINGS.

- . JOINERIES .
- . MD : DOOR : METER : 3.09 X 2.44
 - . D : DOOR : 0.76 X 2.44
 - . D1 : DOOR : 0.91 X 2.44
 - . O : OPEN : 1.56X 2.44
 - . CD : CENTER DOOR: 3.09 X 2.44
 - . W : WINDOW : 1.85 X 1.53
 - . W1 : WINDOW : 2.47 X 1.53
 - . W3 : WINDOW : 3.53 X 1.53

AREA DETAILS			
DESCRIPTION	FSI SQM	NON FSI SQM	TOTAL AREA SQM
MAIN BLOCK GROUND FLOOR AREA	711.17		711.17
MAIN BLOCK FIRST FLOOR AREA	608.31		608.31
MAIN BLOCK FIRST FLOOR AREA	608.31		608.31
MAIN BLOCK TERRACE FLOOR AREA	22.08		22.08
TOTAL AREA	1927.79	22.08	1949.87

REFERENCES:

PROPOSED BUILDING

. APPLICANT .

[Signature]

. CONSTRUCTION ENGINEER .

[Signature]
Er. R. VINOTHKUMAR, D.C.E.,
Licensed Surveyor & Civil Engineering Contractor
REGISTRATION NO CE/MR/OCT/2019/030
No. 11/27, North Street, K. Sennampatti,
THIRUMANGALAM & MADURAI - 625 701.
Cell: 97882 71119

. STRUCTURAL ENGINEER .

[Signature]
Er. A. ARUL GNANAPRAGASAM
M.E.(Struct), C.Eng., AII, AMIE, MISTE
Structural Engineer SE 04/2019 (GR-1)
Registered Engineer RE 13/2019 (GR-1)
Chartered Engineer (AM157701-D)
Approved Valuer (A/20205)
Mobile: 98444 65336 / 80720 95578
E-mail: arulstructuraldesigner@gmail.com

. REGISTERED ENGINEER .


[Signature]
R. BALASUNDAR, S.E. M.E.,
Registered Engineer-Grade II
LPA Registration No: RE04/2020
EZHIL CONSTRUCTION
70/5, RVGS Hall Road,
Nagal Nagar, Dindigul-624 003
Cell: 93451-85407
85081 85595

. PLAN SHOWING PROPOSED DINNING HALL BUILDING IN S.NO : 280/2A2, 2B2, 2C2C, 2D,299/2A2,2B IN PILLAIYARNATHAM VILLAGE AND PANCHAYAT , ATHOOR TALUK, DINDIGUL DISTRICT.


DINNING HALL

SHEET NO :2/3


Drawing Scrutiny Reference No : NBI4VNX
Online Application No : SWP/BPA/053205/2023
SWP/DTCP/Dindigul/ Site Approval No : 54 /2023
SWP/DTCP/Dindigul/ Building Permission No : 55 /2023

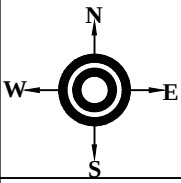

All Dimensions Are In Meters
. SCALE : [1:100]

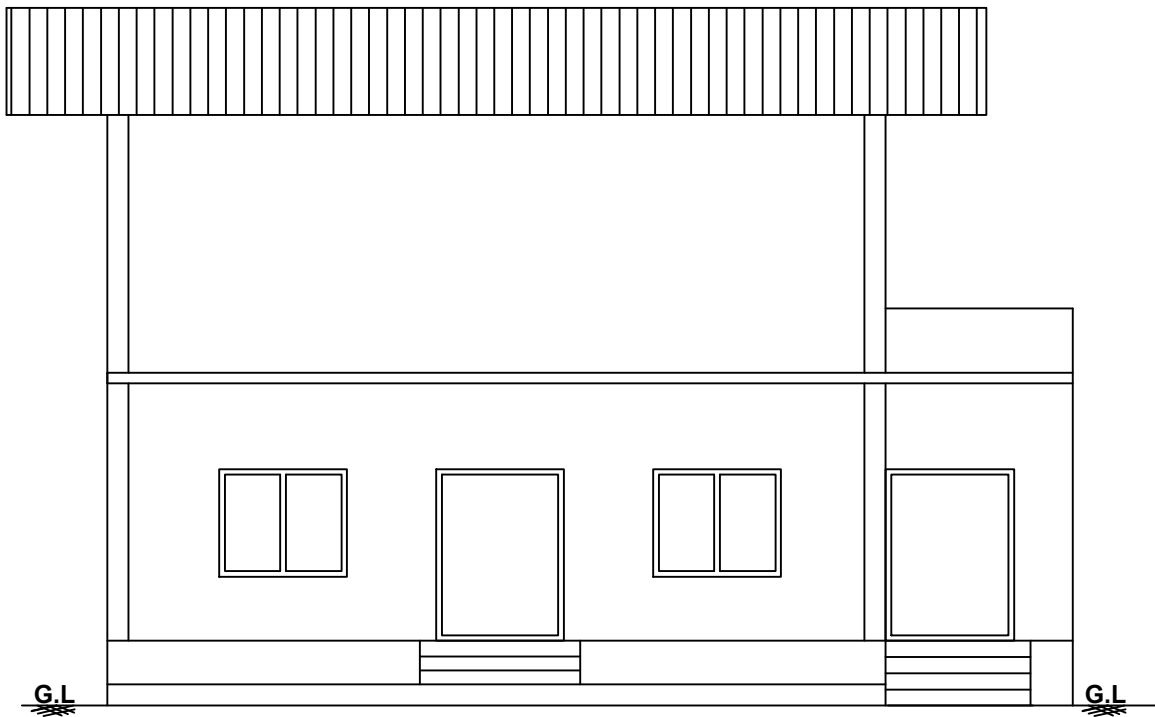

. FRONT ELEVATION .

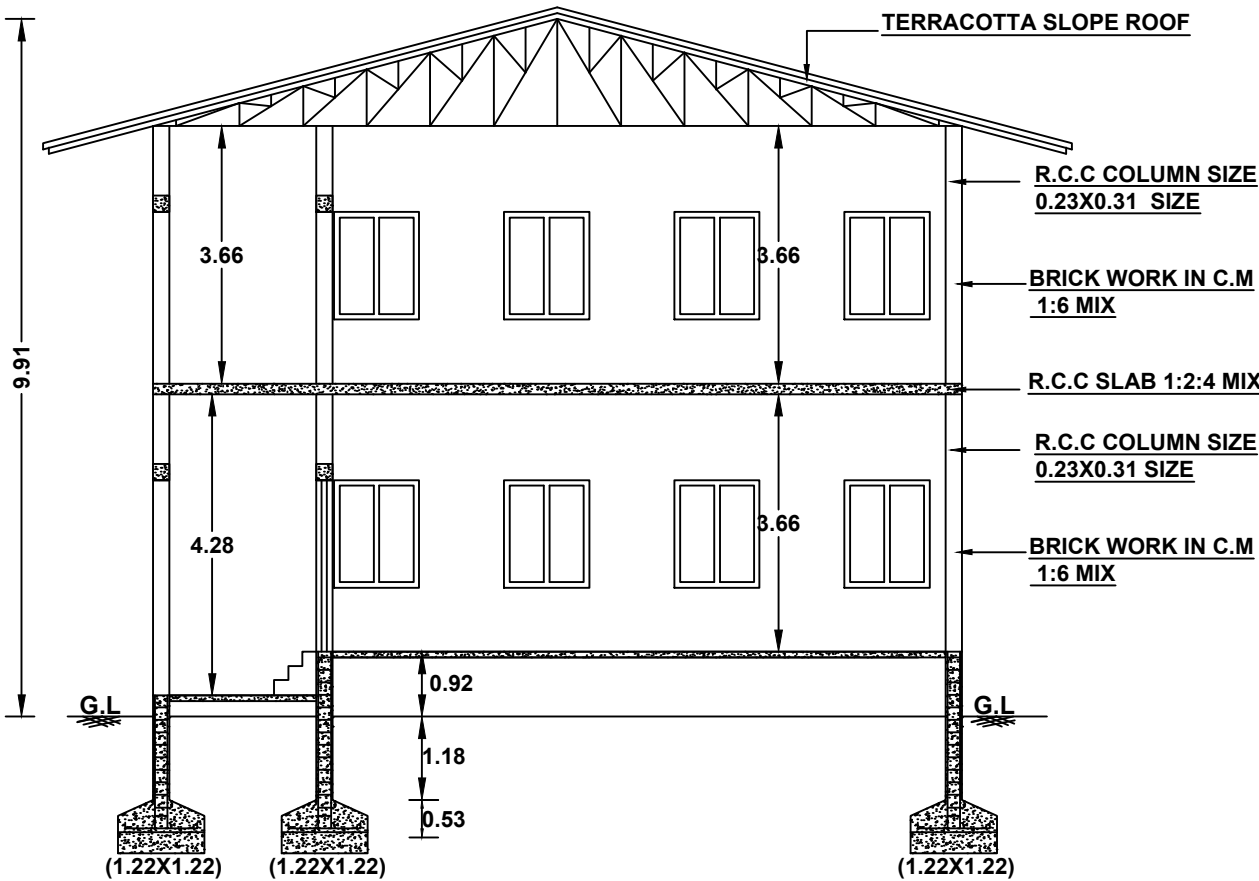

. SECTION ON "AB" .

- . SPECIFICATION .
- . FOUNDATION : R.C.C COLUMN FOOTING 1:2:4 MIX OVER A BED OF C.C 1:5:10 MIX.
 - . BASEMENT : R.C.C COLUMN FOOTING 1:2:4 MIX, BRICK WORK IN C:M 1:6 MIX.
 - . SUPERSTRUCTURE : BRICK WORK IN C:M 1:6 MIX.
 - . ROOFING : R.C.C ROOF SLAB 1:2:4 MIX, 0.12M THICK AND GALVOLUME SHEET OVER ANGLE IRON TRUSS
 - . FLOORING : C.C FLOORING 1:5:10 MIX 0.33 THICK AND TOP FINISHED WITH C:M 1:3 MIX, 0.23 TK.
 - . PLASTERING : CEMENT PLASTERING 1:5 MIX, 0.15 TK.
 - . USE : COMMERCIAL BUILDINGS.

. JOINERIES .		METER
. MD	: DOOR	: 1.81 X 2.44
. D	: DOOR	: 0.91 X 2.44
. W	: WINDOW	: 1.22 X 1.53
. W1	: WINDOW	: 1.82 X 1.53

AREA DETAIL			
DESCRIPTION	FSA SQ.M	NON FSA SQ.M	TOTAL AREA SQ.M
AREA OF THE DINNING HALL GROUND FLOOR	134.81	-----	134.81
AREA OF THE DINNING HALL FIRST FLOOR	127.09	-----	127.09
TOTAL AREA	261.90 SQ.M	-----	261.90 SQ.M

REFERENCES:

PROPOSED BUILDING

. CONSTRUCTION ENGINEER .

D. Vin
Er. R. VINOTHKUMAR, D.C.E.,
Licensed Surveyor & Civil Engineering Contractor
REGISTRATION NO. CE/MR/OCT'2019/030
No. 1/127, North Street, K.Sennampatti,
THIRUMANGALAM & MADURAI - 625 701.
Cell : 97882 71119


. STRUCTURAL ENGINEER .

A. Arul
Er. A. ARUL GNANAPRAGASAM
M.E.(Struct), C.Eng., AIV, AMIE, MISTE.,
Structural Engineer SE 04/2019 (GR-1)
Registered Engineer RE 13/2019 (GR-1)
Registered Engineer 08/LS/2021/00009 (GR-1)
Chartered Engineer (AM157701-0)
Approved Valuer (A-26395)
Mobile: 99444 95338 / 80720 95578
E.mail: arulstructuraldesigner@gmail.com


. APPLICANT .

. REGISTERED ENGINEER .

R. Bal
R.BALASUNDAR, B.E., M.E.,
Registered Engineer-Grade II
LPA Registration No: RE04/2020
EZHIL CONSTRUCTION
70/5, NVGB Hall Road,
Nagai Nagar, Dindigul-624 003
Cell: 93454 85407
85081 88585

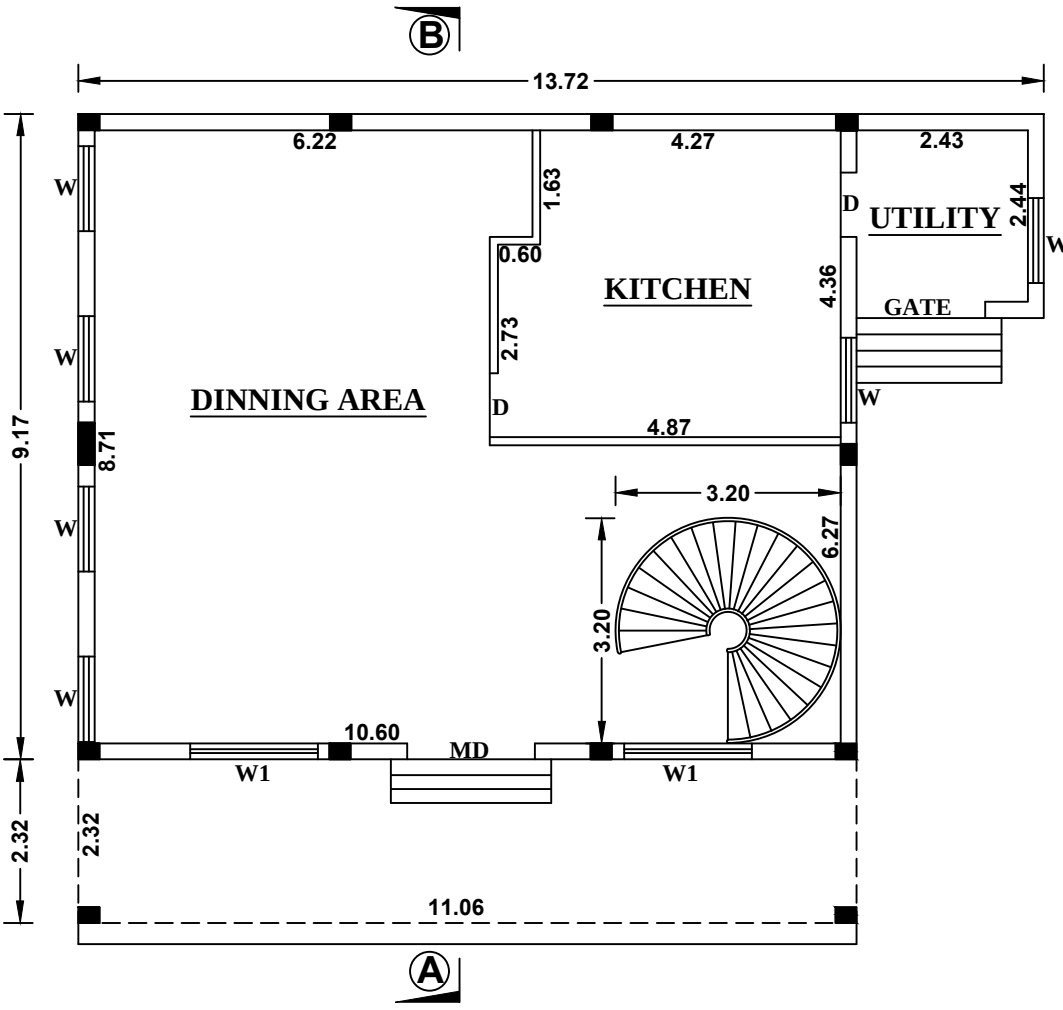

. GROUND FLOOR PLAN .

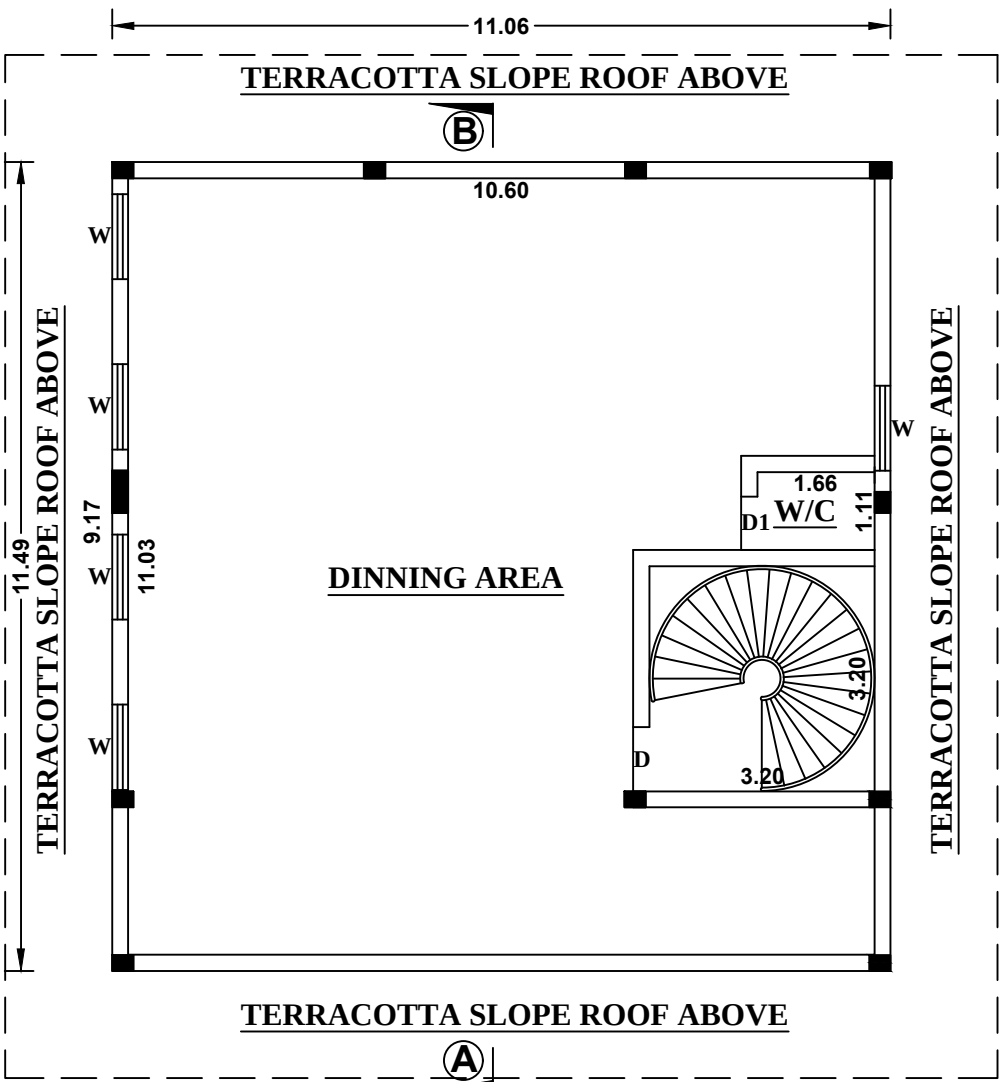

. FIRST FLOOR PLAN .

