

PP

APPROVAL RECORD

Planning Permission

Dindigul

Dindigul district, Tamil Nadu

APPROVAL TYPE

Building Plan

ISSUING AUTHORITY



DTCP

The approval as the planning authority issued it, reproduced in full behind this page.

An approval speaks to what was sanctioned, not to what was built. Completion is a separate record.

PLAN SHOWING THE PROPOSED CONSTRUCTION OF MANUFACTURING INDUSTRIES (COTTON YARN) BUILDING OF (175HP) IN S.F.NO.718/1A2,1B.5 & 719/6A,6B,7.B. AT GURUNATHANAICKANOOR VILLAGE & PANCHAYAT, DINDIGUL WEST TALUK, DINDIGUL DISTRICT. (GREEN CATEGORY)


SCALE 1:100

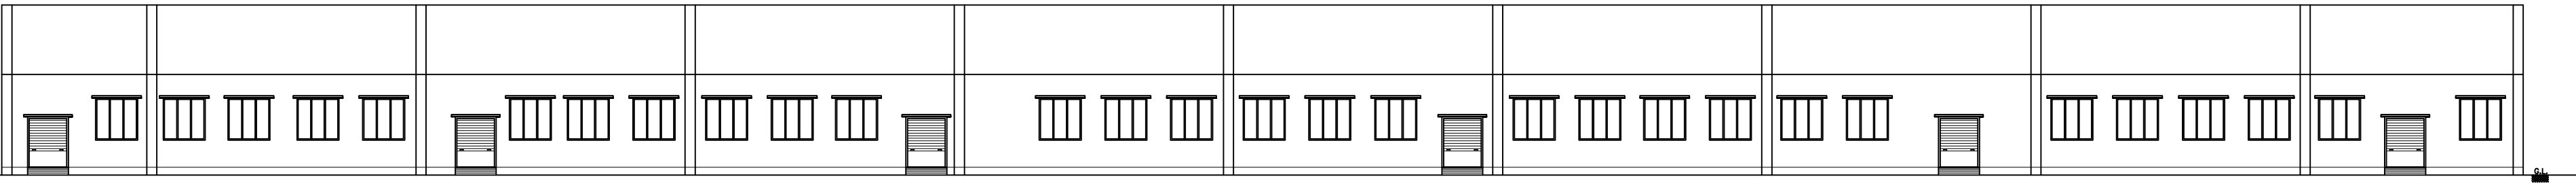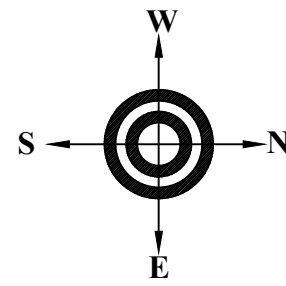

FRONT ELEVATION




SIDE ELEVATION

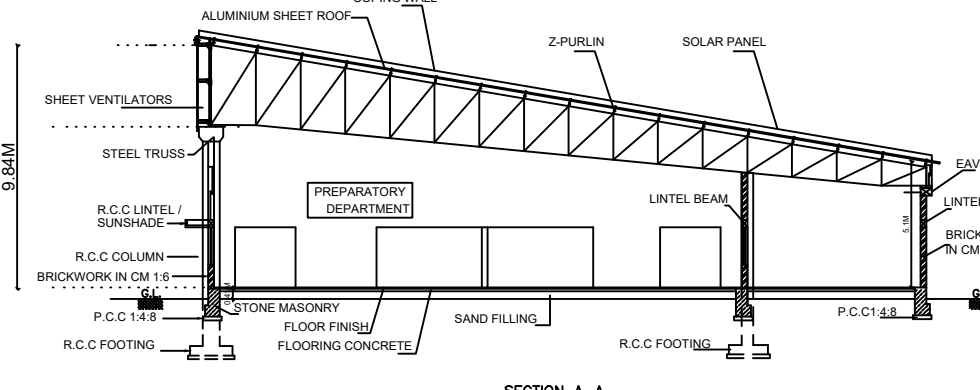

SECTION A-A

MACHINERY DETAILS


HP DETAILS	NO	HP	TOTAL HP
BLOW ROOM	1	20.0	20.0
CARDING	3	10.0	30.0
COMBER & DRAW FRAME	3	10.0	30.0
ROVING	1	15.0	15.0
RING SPINNING & WINDING	4	20.0	80.0
TOTAL			175.00

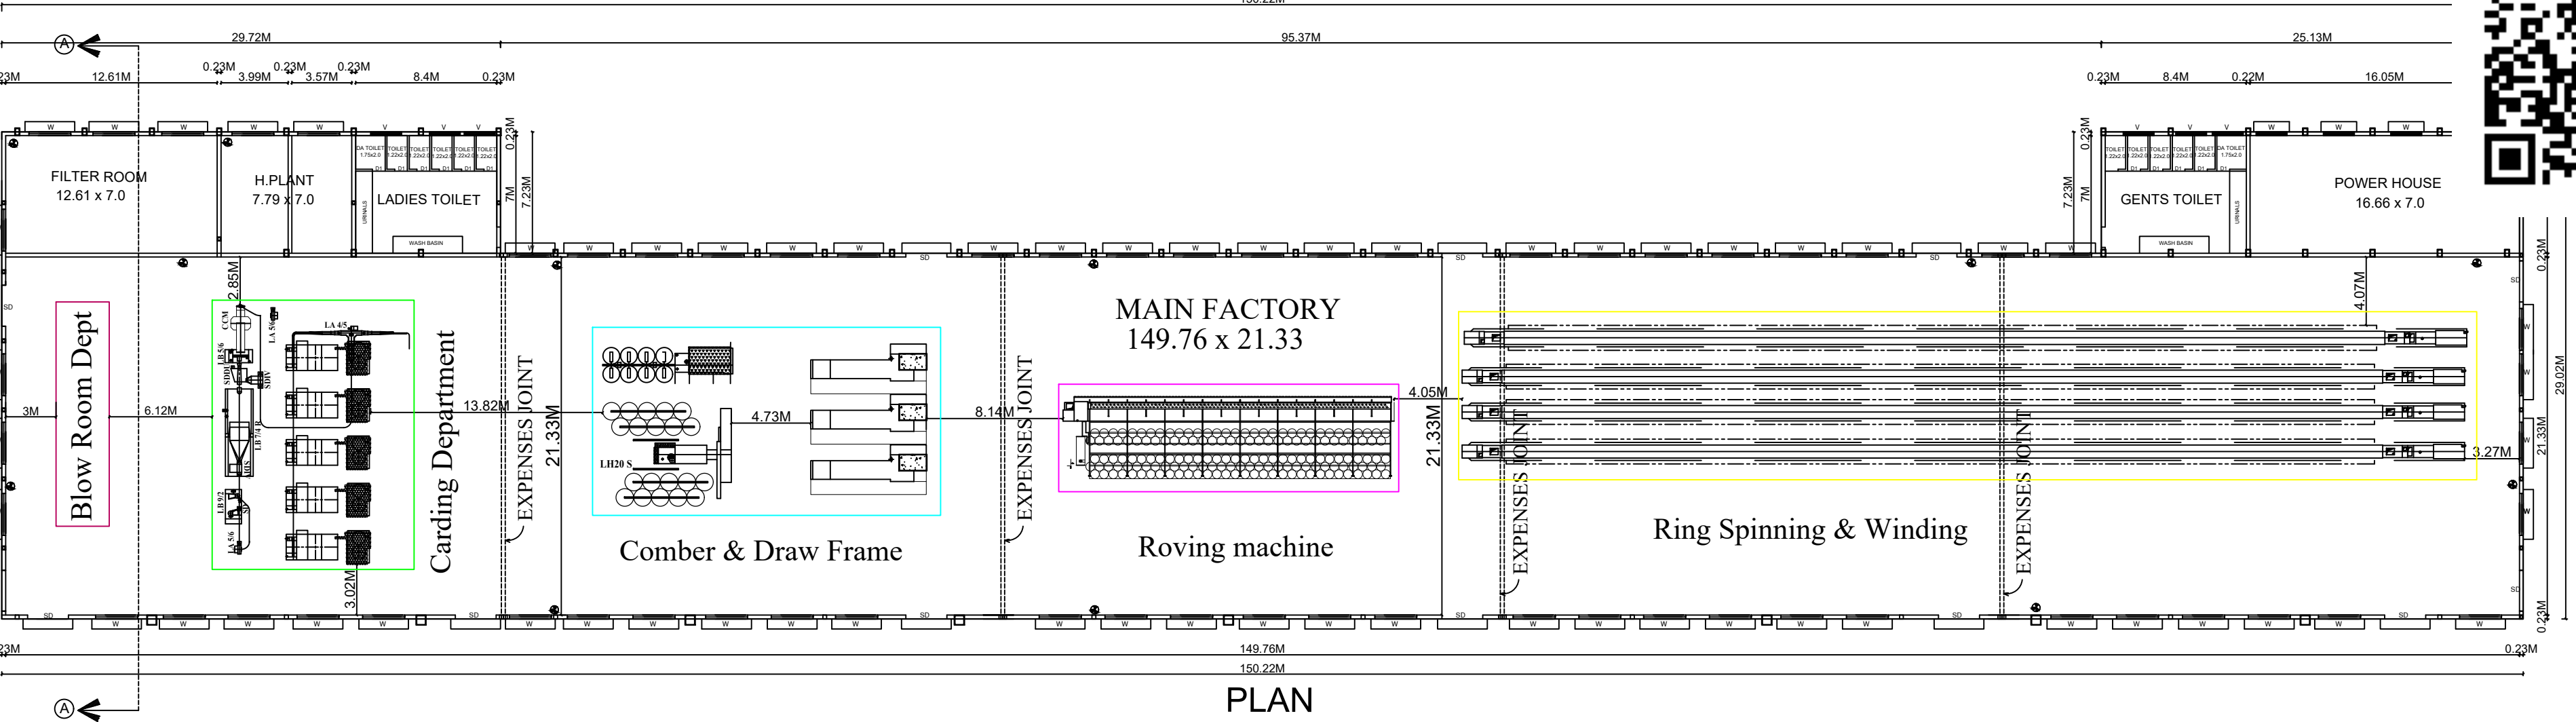

PLAN

NOTE

- BORE WELL WITH MOTOR, WATER TANK AND PANCHAYAT WATER SUPPLY WILL BE PROVIDED.
- SULLAGE WASTE FROM TOILET WILL BE CONNECTED EXISTING
- RAIN WATER PERCOLATION PITS OF 4NOS. PROVIDED @ 1/30 SQM OF PLINTH AREA @ 3M C/C
- RAIN WATER PERCOLATION BED 1.0M WIDE WILL BE PROVIDED AROUND THE BUILDING AS PER GO (MS) NO. 138 DATED 11.02.02.
- PERCOLATION BED OUT SIDE ALONG PLINTH TO BE PROVIDED
- OUTER PAVEMENTS SLOPING TO WARDS RAIN WATER PERCOLATION PIT ALONG PLINTH
- RAIN WATER TAKEN TO THE BORE WELL THROUGH 150MM DIA PIPES.
- RAIN WATER COLLECTED FROM OPEN TERRACE SHALL BE COLLECTED THROUGH PIPES AND LED INTO A FILTER PIT (SIZE 60x60x60CM) WITH APPROPRIATE FILTER MATERIAL AND THEN LED INTO COLLECTION TANK.
- SOLAR WATER HEATER LINE ARRANGEMENTS WILL BE PROVIDED.
- ALL DIMENSIONS ARE IN METRE.
- FA - FIRE ALARAM PROVIDED.
- FE - FIRE SAFETY MEASURES PROVIDED.
- SB - SAND BUCKET PROVIDED.

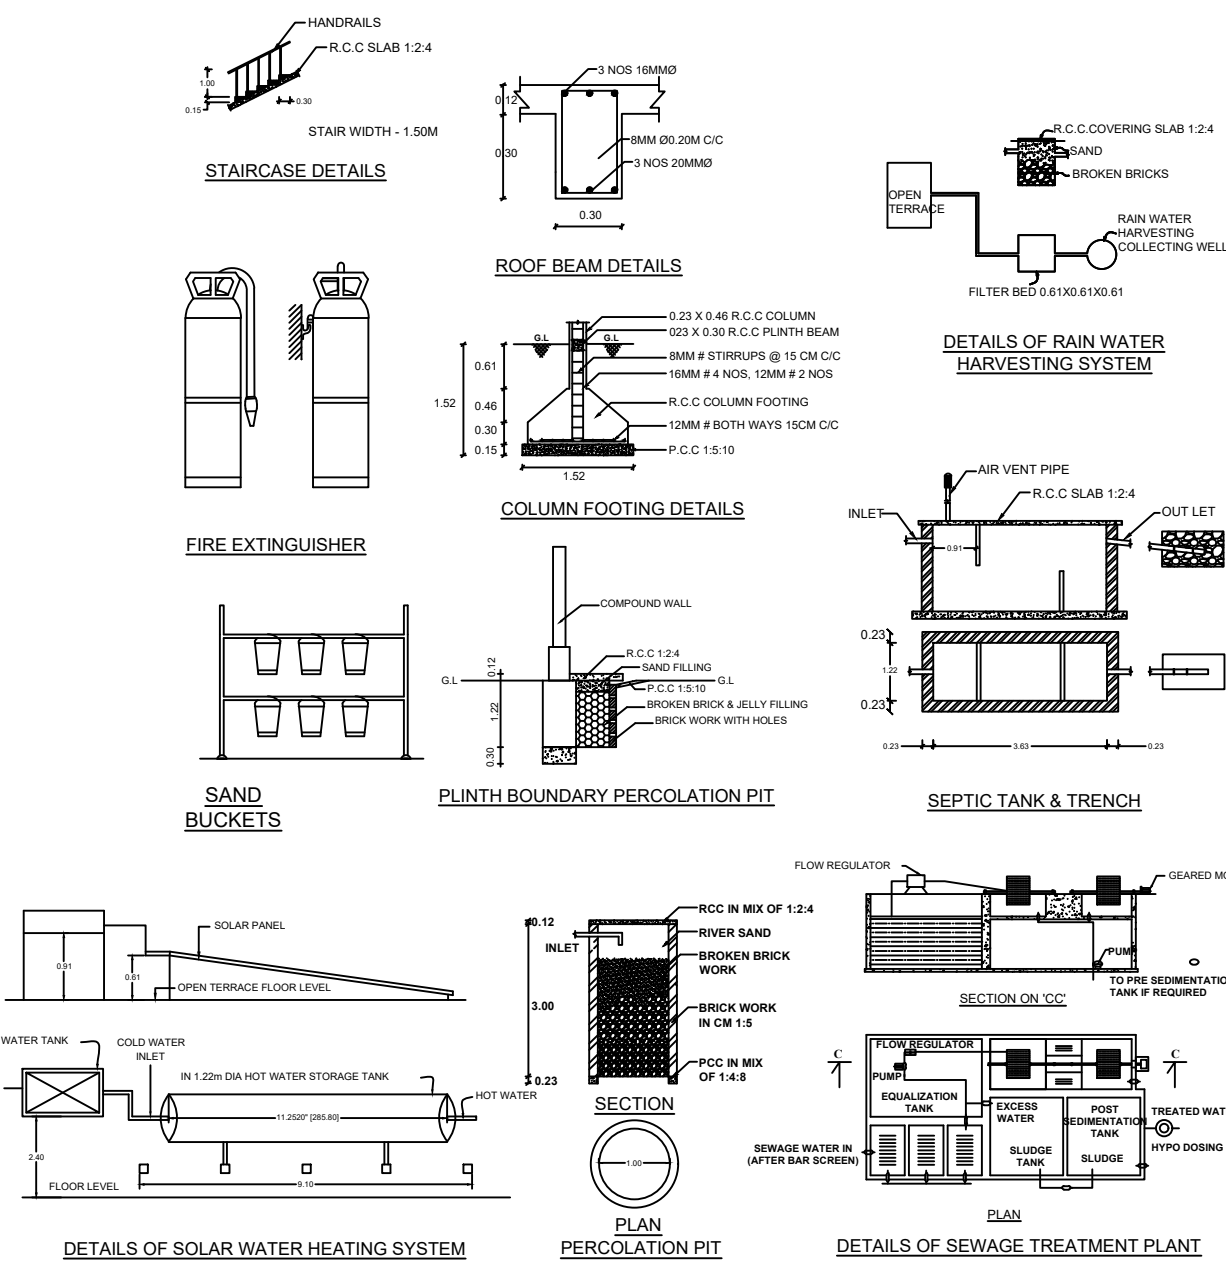

OSR DETAILS

TOTAL LAND - 32695.0Sqmt x 10% = 3269.50Sqmt

OSR REQUIRED - 3269.50SQMT

OSR PROVIDED (1 - 6) - 3345.07SQMT (10.23%)

NUMBER OF OPEN LORRY PARKING (3.50 X 10.00)	REQUIRED	PROVIDED
8 NOS	8 NOS	8 NOS
NUMBER OF OPEN CAR PARKING (2.50 X 5.00)	-	55 NOS
NUMBER OF OPEN TWO WHEELER PARKING (1.00 X 1.80)	74 NOS	75 NOS
NUMBER OF OPEN DA PARKING (3.60 X 5.00)	3 NOS	3 NOS
NUMBER OF OPEN CYCLE PARKING (0.56 X 1.80)	74 NOS	75 NOS

MACHINERY DETAILS

HP DETAILS	NO	HP	TOTAL HP
BLOW ROOM	1	20.0	20.0
CARDING	3	10.0	30.0
COMBER & DRAW FRAME	3	10.0	30.0
ROVING	1	15.0	15.0
RING SPINNING & WINDING	4	20.0	80.0
TOTAL			175.00HP

SITE APPROVAL :

BUILDING PERMISSION :

ONLINE APPLICATION NO : SWP/BPA/092126/2024


Site Boundary Shown as "A to O" and Numbered as SWP/DTCP/DINDIGUL/ Site Approval No : 26/2024

Numbered as SWP/DTCP/DINDIGUL/ Building Permission No : 04/2024

DRAWING SCRUTINY REFERENCE NO : Y4NUQMZP

SITE PLAN SHOWING THE PROPOSED CONSTRUCTION OF MANUFACTURING INDUSTRIES (COTTON YARN) BUILDING OF (175HP) IN S.F.NO.718/1A2,1B.5 & 719/6A,6B,7.B. AT GURUNATHANAICKANOOR VILLAGE & PANCHAYAT, DINDIGUL WEST TALUK, DINDIGUL DISTRICT. (GREEN CATEGORY)

SCALE 1:400

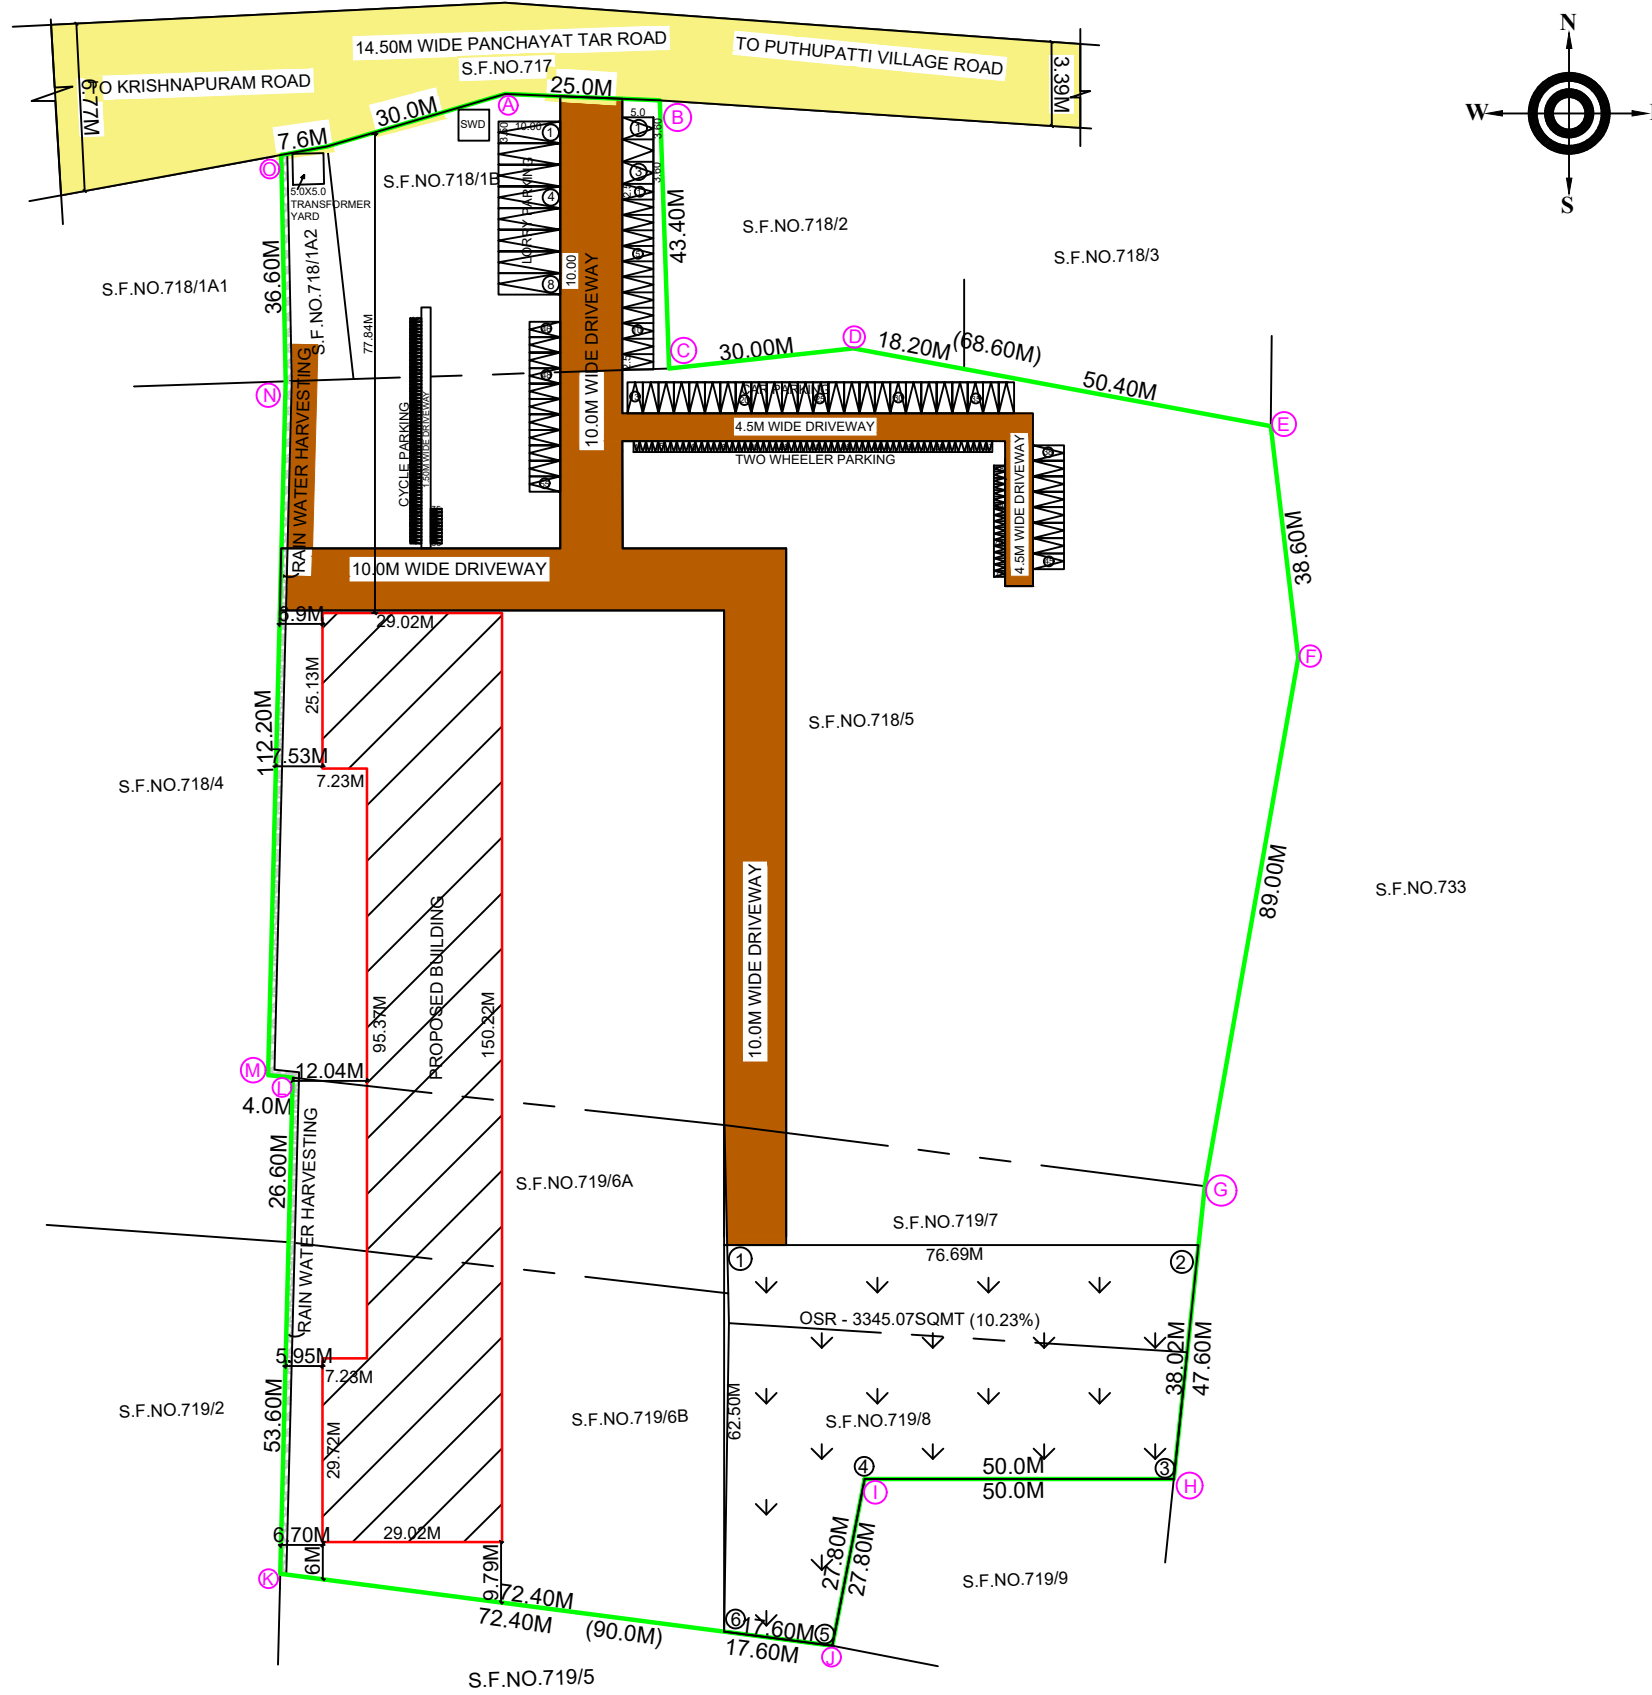

JOINERIES

RS	- ROLLING SHUTTER	2.44 X 2.44
D	- DOOR	1.22 X 2.44
D1	- DOOR	0.76 X 2.44
W	- WINDOW	1.83 X 1.83
V	- VENTILATOR	2.82 X 0.92

METRE

AREA DETAILS


AS PER DOCUMENT AREA - 32695.00SQMT

SL.NO	S.NO	HEC	ARES
1	718/1A2	0	3.45
2	718/1B	0	21.00
3	718/5	1	99.00
4	719/6A	0	19.10
5	719/6B	0	38.90
6	719/7	0	24.50
7	719/8	0	21.00
TOTAL		3	26.95

COLOUR INDEX

SITE BOUNDARY	-	Green
PROPOSED BUILDING	-	Red
DRIVE WAY	-	Orange
EXISTING ROAD	-	Yellow

NUMBER OF WORKERS	
MALE	FEMALE
25Nos	50Nos

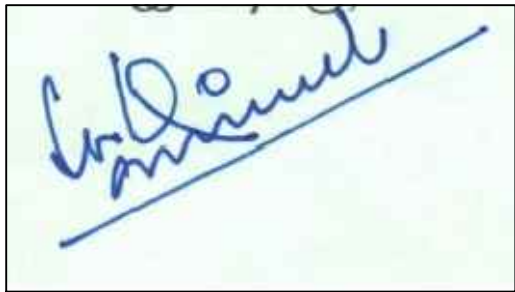

APPLICANT



ARCHITECTURE

K CHINNADURAL, M.E.,
DLPA REGISTRAR
Structural Engineer-Gr-I
No 4 123 Anna Malayar Mills Colony,
3, RegamburPond, DINDIGUL-624 002

STRUCTURAL ENGINEER

Er. R. VINOTHKUMAR, D.C.E.,
Licensed Surveyor & Civil Engineering Contractor
REGISTRATION NO. CE / MR / OCT2019 / 030
No. 1/127, North Street, P. Sennampatti,
THIRUVANGALAM & MADURAI-625 701
Cell: 9788271119

CONSTRUCTION ENGINEER

FIRE FIGHTING EQUIPMENTS PROVIDED EACH FLOOR

Er.B.BHARANIDHARAN M.E.,M.Sc.,
Chartered Civil Engineer & Registered Engineer
5/823, Nagalakshmi Illam, C.T.O.Colony,
Dindigul-S. Cell: 98949 62044

REGISTERED ENGINEER

Er. S. PAUL RAJ., B.E., M.E., (Struct.)
Registered Engineer Grade - I
Consulting Structural Engineer
Reg. No: 078 / LS / 2019 / 00008
SPD Builders
No.7, VASANI COMPLEX, LGB COMPOUND IIND STREET,
A.M.C.ROAD, DINDIGUL - 624 001.Mob:98427 85510

LS / ENGINEER

Eight ways to know a piece of land before you pay for it.

This report covers one part of the picture. These cover the rest, drawn from the same government records, for any property in Tamil Nadu.

LandLens One

Ask anything about a property and get an answer grounded in live government records, with the sources shown.

[/landlens/one](#)



Verify My Land

Every record check run on one property and returned as a single report.

[/landlens/verify-my-land](#)



Legal Opinion

An advocate's written opinion on the title, built on the records we pull for it.

[/landlens](#)



One Map

Every layer on one map: the parcel, its boundary, zoning, water bodies and what sits around it.

[/landlens/one/map](#)



PriceMap

What land actually changed hands for around this plot, taken from the registered deeds.

[/landlens/pricemap](#)



Build Scope

What you are allowed to build here: floor space, height, coverage and setbacks.

[/landlens/build-scope](#)



Property Tracker

Watch a property and hear about it when something new is registered against it.

[/landlens/property-tracker](#)



Deal Room

Run the transaction in one place: documents, stamping, signatures and the parties.

[/landlens/deal-room](#)



Twenty-four checks you can run yourself, at no cost.

Records and verification

The registers themselves, read for you.

Encumbrance Certificate

Patta and Chitta

Field Measurement Sketch

EC Analyzer

Bank charge check

Court case search

Seller background check

Approval check by survey

Zoning and land use

What the plan says can happen on this land.

Land use zone finder

CMDA land use check

Coastal regulation zone

Master plan check

Water bodies finder

Airport height clearance

Value and duty

What it is worth and what it costs to register.

Guideline value by street

Guideline value by survey

Stamp duty and registration fees

Capital gains

Floor space index

Area unit converter

Registers and directories

Who holds it, and which office keeps the record.

Find your registering office

Temple property check

Waqf property check

RERA register



Every free tool
/tools



Services we run
for you
/services



The LandLens
suite
/landlens/one



Every claim in this document traces back to a government record.

Legal opinions, due diligence and title verification

Building plan, layout and sub-division approvals

Completion and occupancy certificates, regularisation

Escrow, negotiation and NRI property management

Land survey, soil testing, architecture and construction

Verified RealEstate
3/350/2 Mettukuppam,
OMR Thoraipakkam,
Chennai 600 097, India
hello@verified.realestate
+91 9996 12 9996

Prepared from the registers named on the page each finding sits on. Where a register could not be read, this document says so in its place rather than leaving the gap to be read as a clean result.

