



PLAN SHOWING THE PROPOSED CONSTRUCTION OF RESIDENTIAL BUILDING (G.F) AT S.NO.269/6B1,6B2,
ORUTHATTU VILLAGE, AMMAIYANAICKANUR TOWN PANCHAYAT, NILAKKOTTAI TALUK, DINDIGUL DISTRICT.
APPLICANT :- MAHALINGAKANNAN S/O. MURUGESAN


SCALE : 1" = 8'0" [OR] 1:100

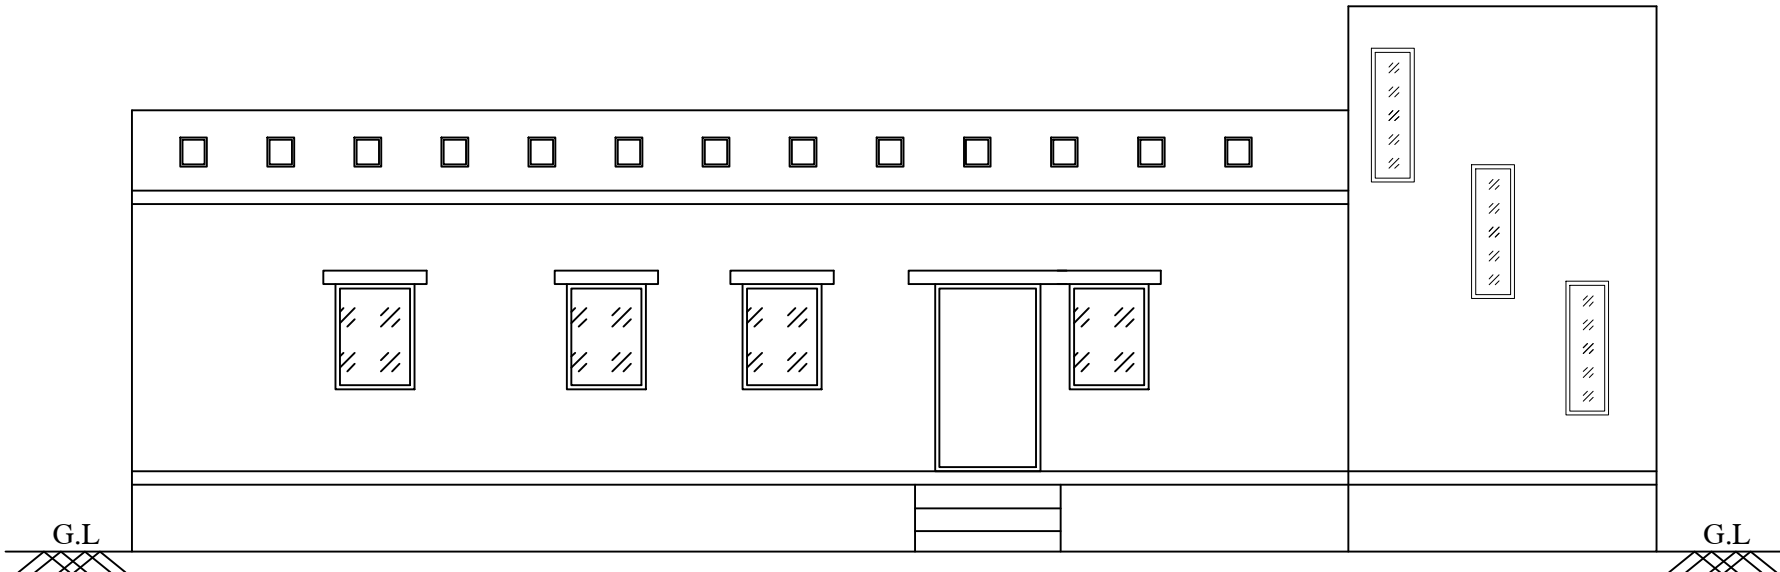


FRONT ELEVATION

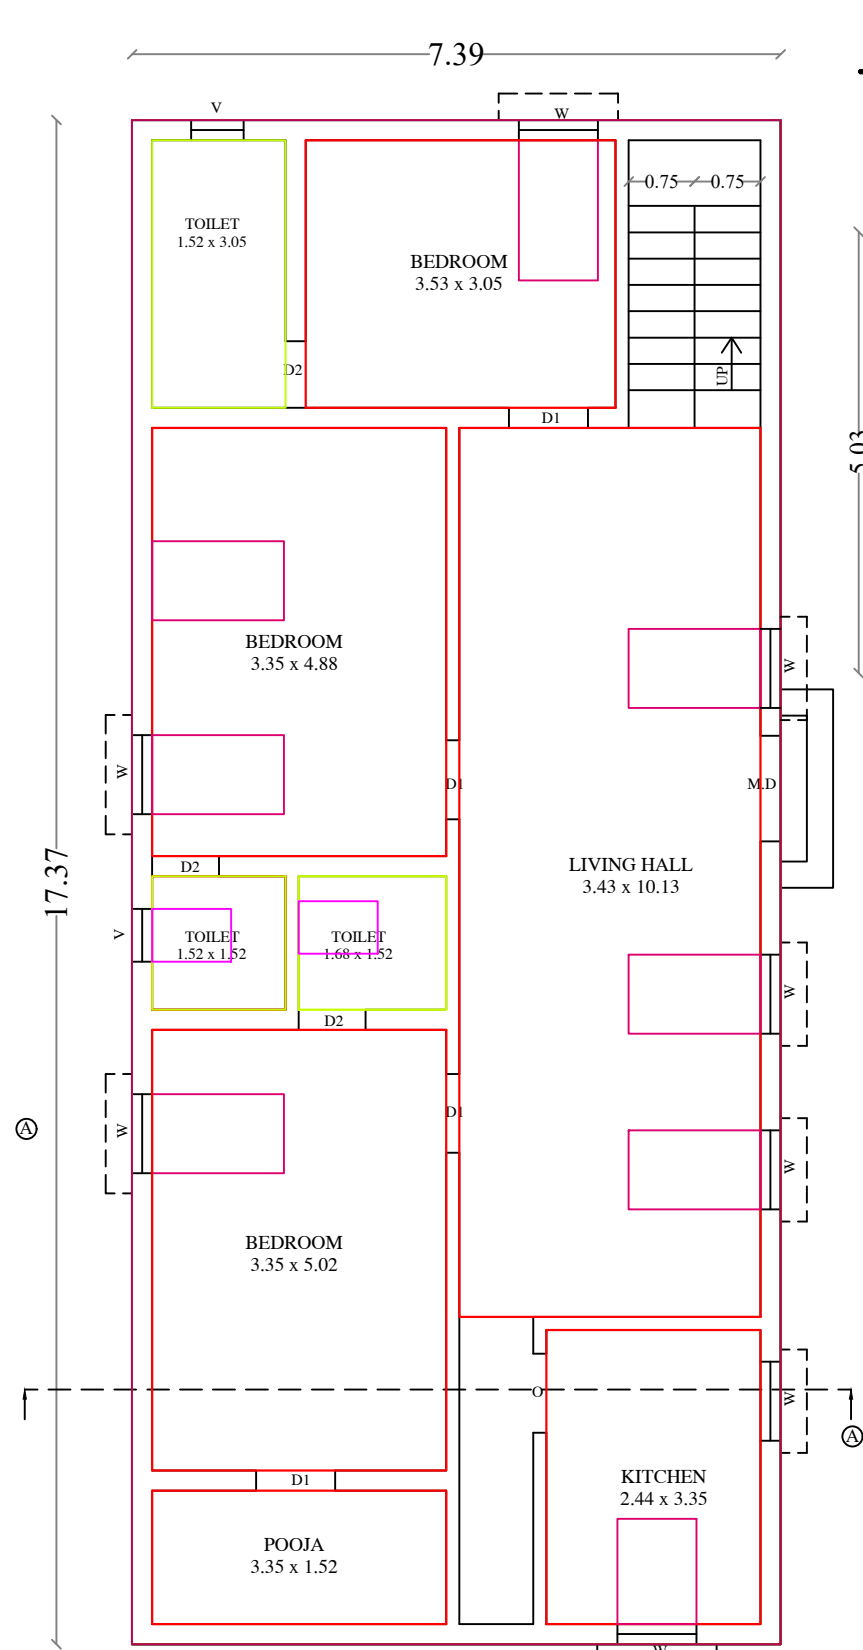

PROPOSED GROUND FLOOR

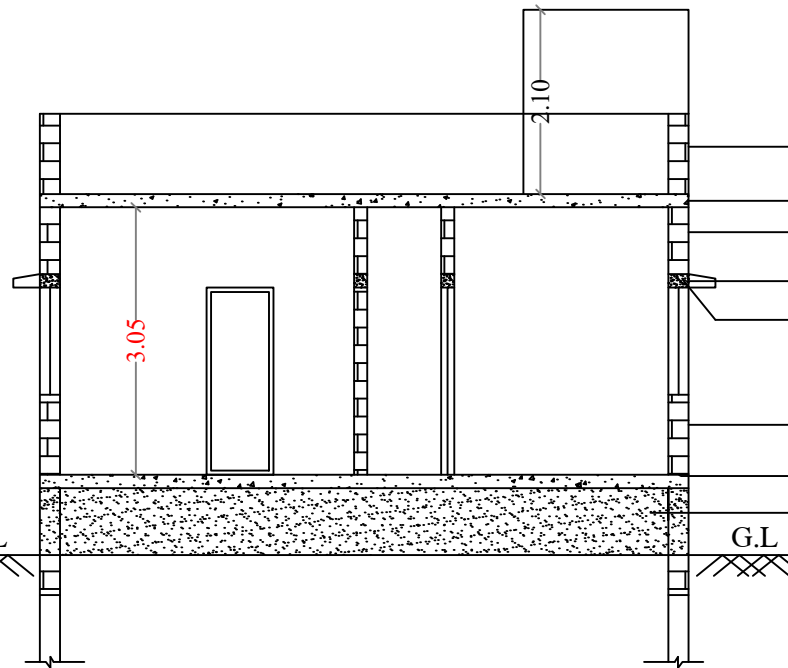


SECTION ON "A - A"

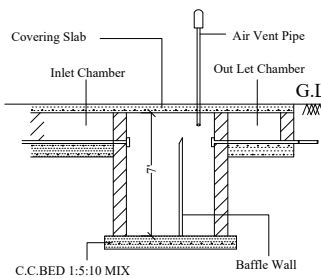


SECTION ON S.Tank

[N.T.S.]

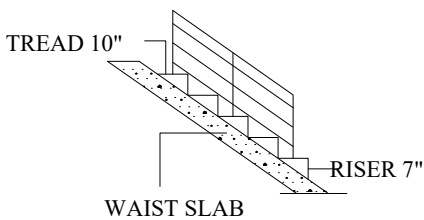


STAIRCASE DETAILS

[N.T.S.]

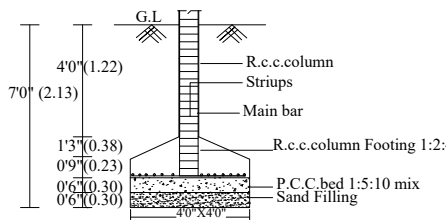

SECTION OF FOUNDATION DETAILS


(Not To Scale)

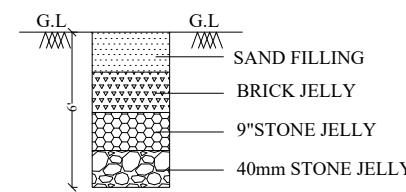

RAIN WATER HARVESTING
RECHARGE PIT




[N.T.S.]

SITE PLAN :

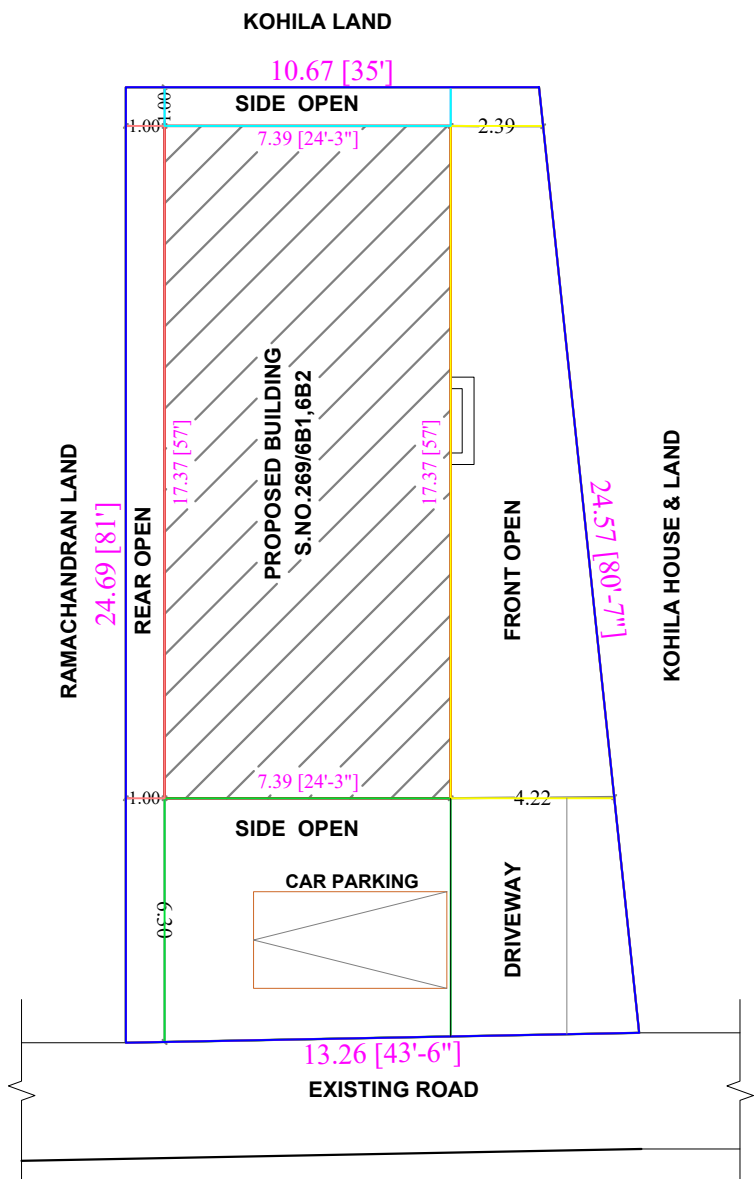

SCALE:[N.T.S.]

COLOUR INDEX :-

   - 1.TOTAL AREA OF SITE 
- 2.PRO. BUILDING 
- 3.EXISTING ROAD 

SPECIFICATION

FOUNDATION	: R.C.C., FOOTING IN C.C.1:2:4, OVER
	: A BED OF C.C.1:5:10MIX
BASEMENT	: BRICKWORK IN C.M.1:6: MIX
SUPER STRUCTURE	: BRICK WORK IN C.M.1:6: MIX
ROOFING	: R.C.C.ROOF SLAB 1:2:4MIX.4.5" TK
FLOORING	: C.C. FLOORING 1:5:10MIX AND TOP
	: FINISHING WITH TILES
PLASTERING	: PLASTERING WITH C.M. 1:5 MIX
USAGE	: RESIDENTIAL BUILDING

AREA DETAILS

SQ.F

SQ.M

JOINERIES

AREA DETAILS		SQ. FT.	SQ. M.				
			S.NO.	DESCRIPTION		FEET	METER
TOTAL AREA OF SITE	3153.75	293.00	1.	MD	MAIN DOOR	3'6" x 7'0"	1.00 x 2.13
PRO.BUILD UP AREA(GF)	1382.25	128.36	2.	D1	DOOR	3'0" x 7'0"	0.91 x 2.13
OPEN SPACE AREA	1771.50	164.64	3.	D2	DOOR	2'6" x 7'0"	0.76 x 2.13
			4.	W1	WINDOW	3'0" x 4'0"	1.00 x 1.22
			5.	W2	WINDOW	2'0" x 3'0"	0.60 x 1.00
			6.	V	VENTILATOR	3'0" x 2'0"	1.00 x 0.60

APPLICANT :-

ENGINEER:-

OFFICE USE :-

maahaky!

M. Swathi Priya
Er.M.SWATHI PRIYA,BE(CIVIL)
Theni Best Cadd & Plotting
Allinagaram,Theni-625 531
Mail:thenibestcadd@gmail.com
Ph:9092958141,9095186210