
 


PLAN SHOWING THE PROPOSED CONSTRUCTION OF RESIDENTIAL BUILDING (G.F) AT S.NO.221/2B OF
ORUTHATTU VILLAGE, AMMAIYANAICKANUR TOWN PANCHAYAT, NILAKKOTTAI TALUK, DINDIGUL DISTRICT.


APPLICANT :- 1). ARULSAMY.S S/O. SAVARIMUTHU
2). KUZHANTHAISESU.A W/O. ARULSAMY
SCALE : 1" = 8'0" [OR] 1:100

COLOUR INDEX :-


- 1.TOTAL AREA OF SITE 
2.PRO. BUILDING 
3.EXISTING ROAD 

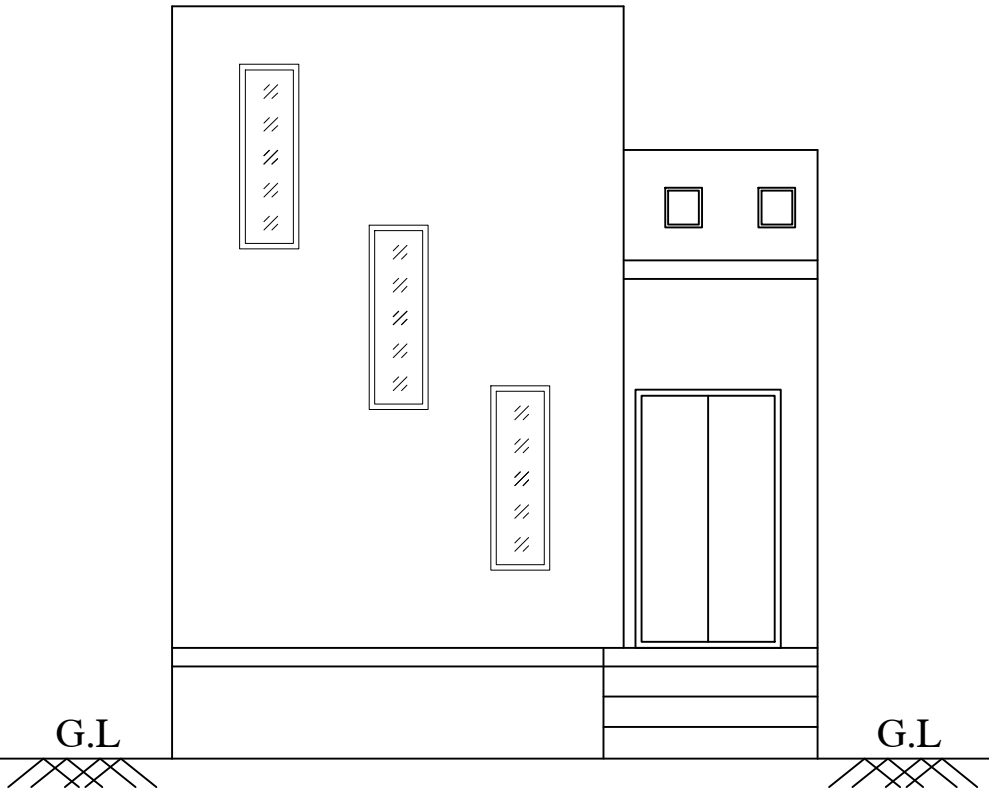


FRONT ELEVATION

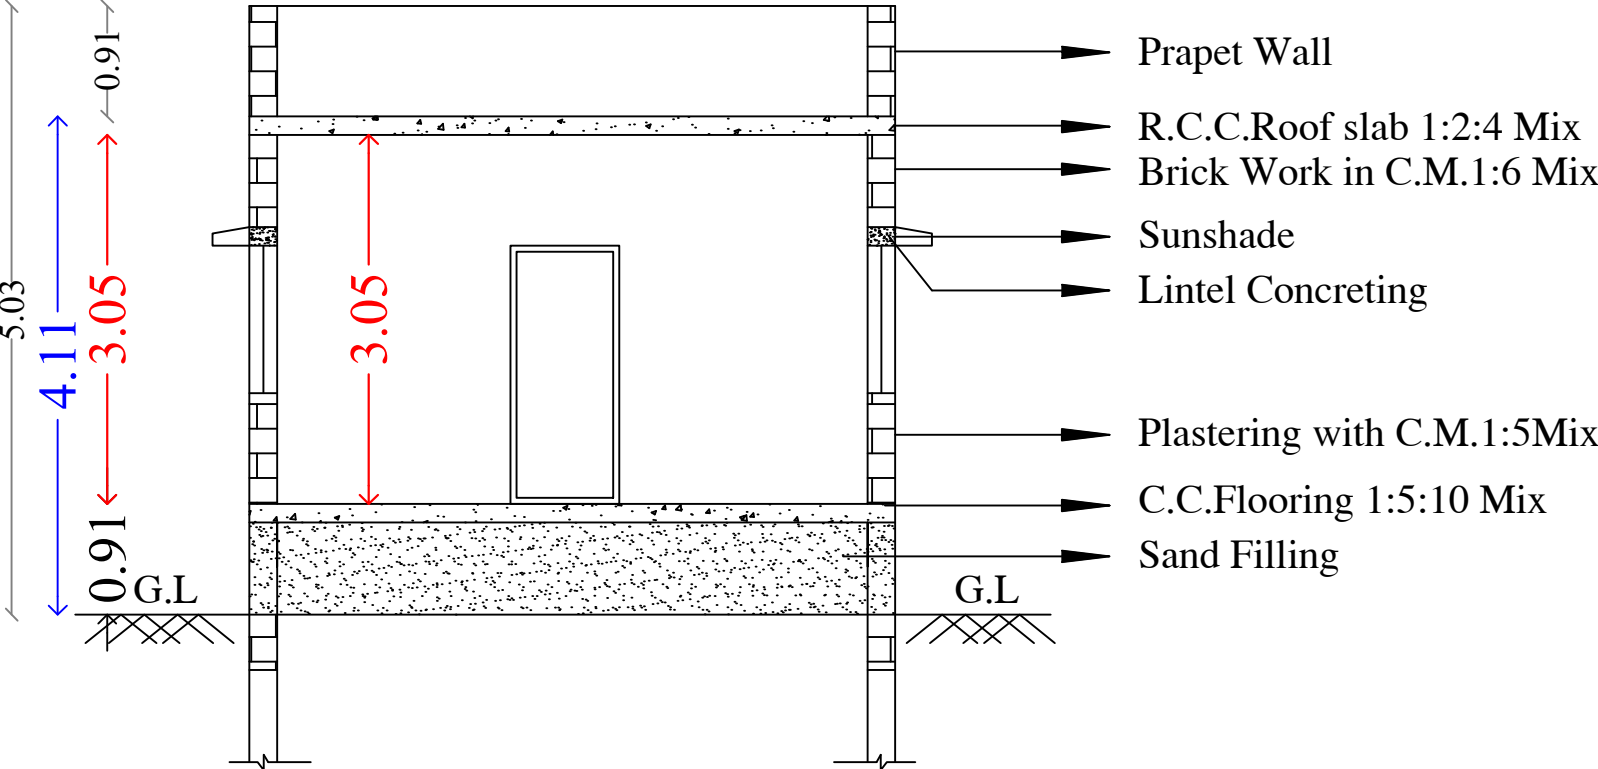


SECTION ON "A - A"

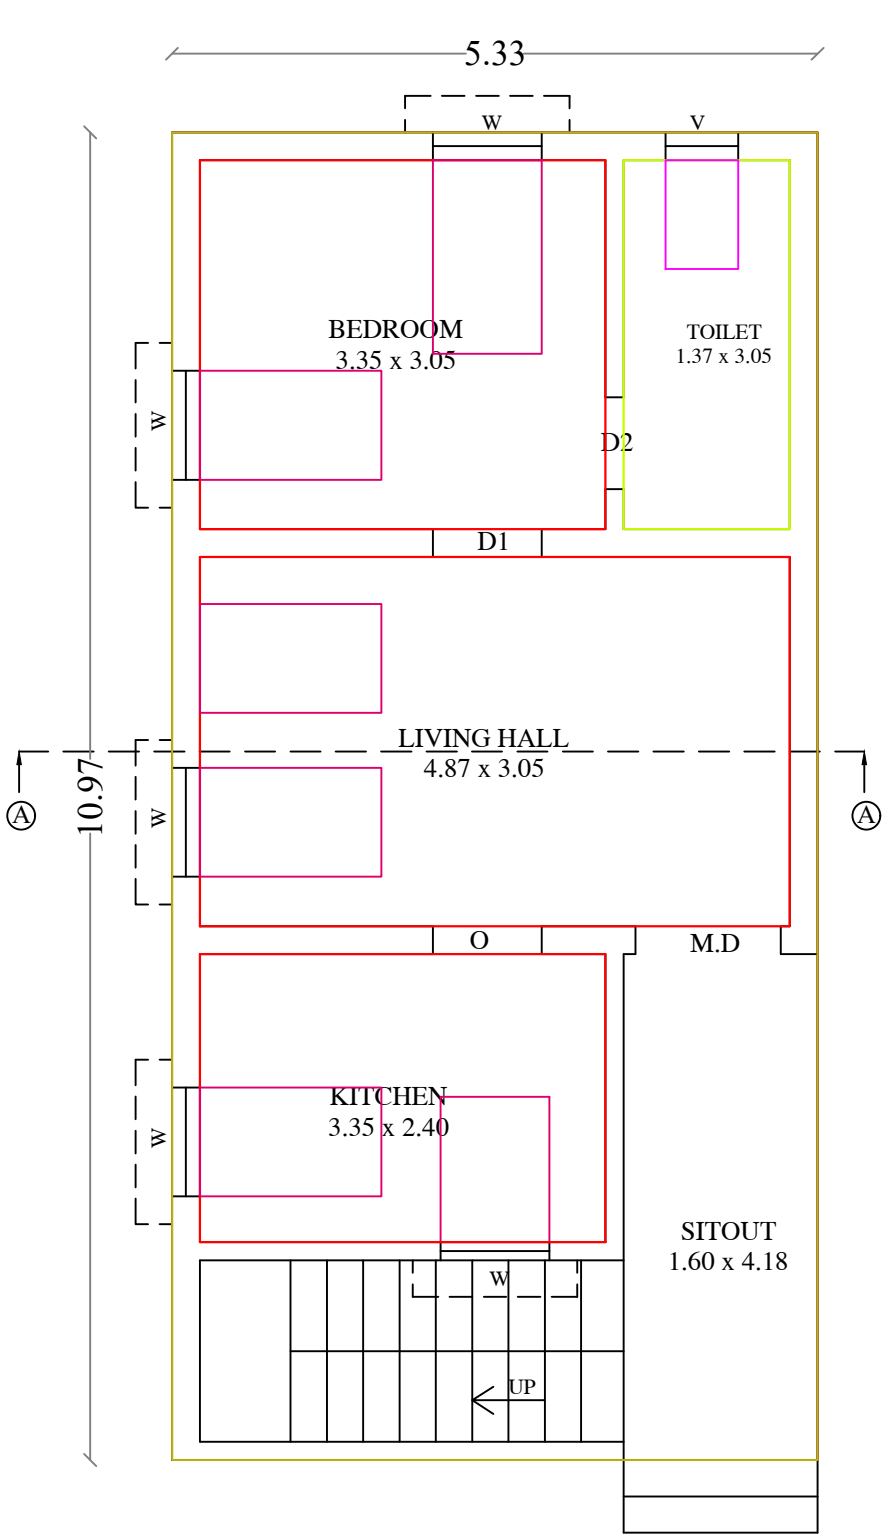

PROPOSED GROUND FLOOR

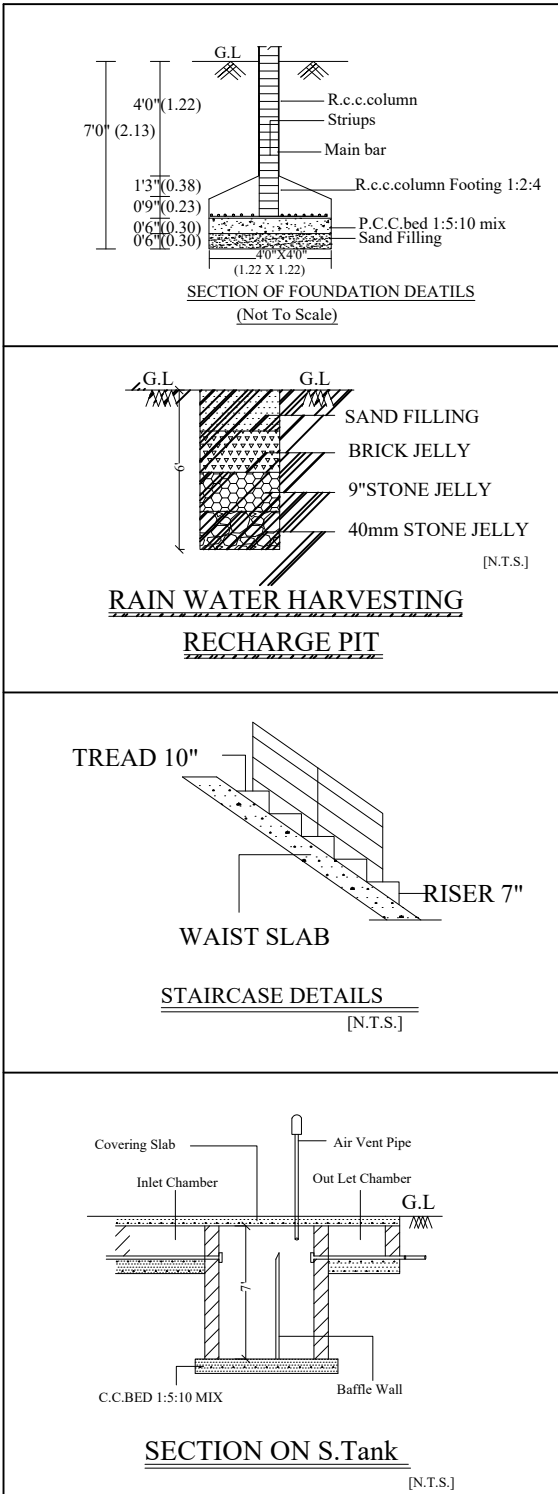

SITE PLAN :

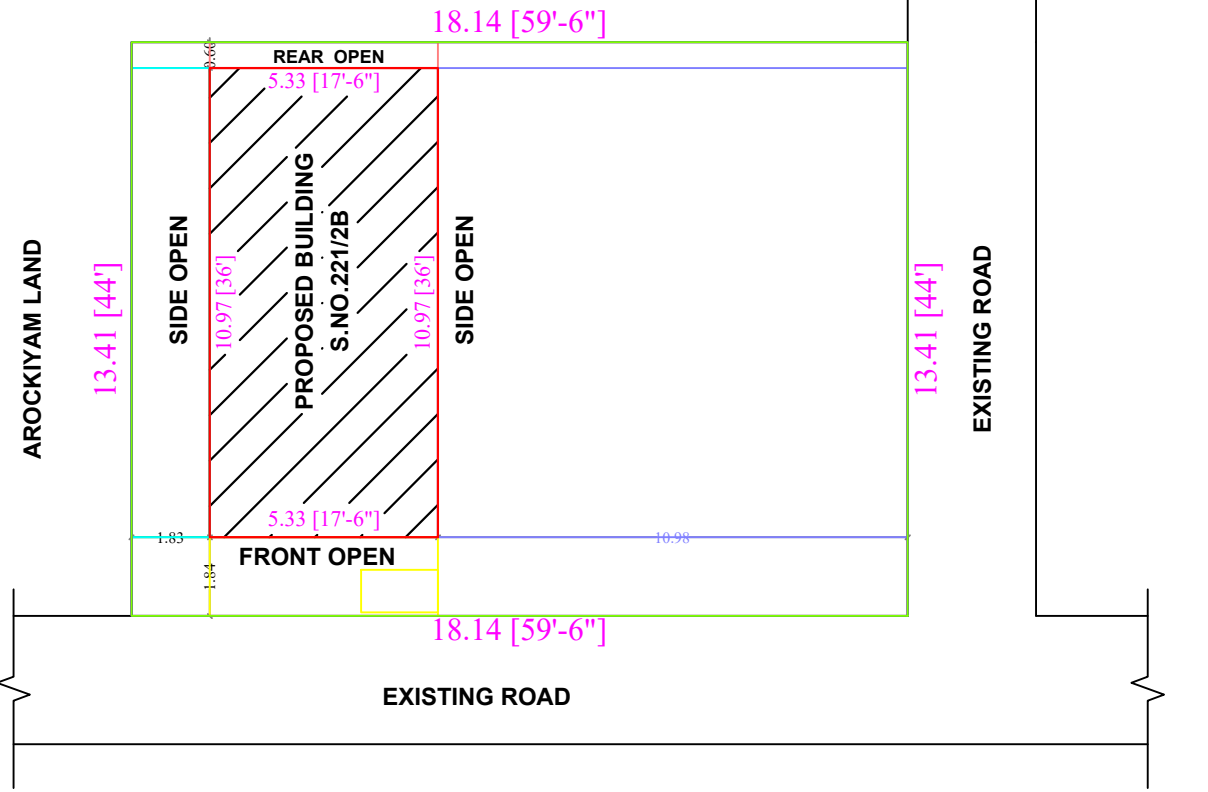

SCALE:[N.T.S]

S. அருள்சாமியன்
A. குழந்தைசேசு

APPLICANT :-

AREA DETAILS	SQ.FT	SQ.M
TOTAL AREA OF SITE	2618.0	243.22
PRO.BUILD UP AREA(GF)	630.00	58.51
OPEN SPACE AREA	1988.0	184.71

JOINERIES

S.NO.	DESCRIPTION	FEET	METER
1.	MD MAIN DOOR	3'6" x 7'0"	1.00 x 2.13
2.	D1 DOOR	3'0" x 7'0"	0.91 x 2.13
3.	D2 DOOR	2'6" x 7'0"	0.76 x 2.13
4.	W WINDOW	3'0" x 3'0"	1.00 x 1.00
5.	W1 WINDOW	2'6" x 3'0"	0.76 x 1.00
6.	V VENTILATOR	3'0" x 2'0"	1.00 x 0.60

SPECIFICATION:

- FOUNDATION : R.C.C, FOOTING IN C.C.1:2:4, OVER
BASEMENT : A BED OF C.C.1:5:10MIX
SUPER STRUCTURE : BRICK WORK IN C.M.1:6: MIX
ROOFING : R.C.C.ROOF SLAB 1:2:4MIX.4.5" TK
FLOORING : C.C. FLOORING 1:5:10MIX AND TOP
PLASTERING : FINISHING WITH TILES
USAGE : PLASTERING WITH C.M. 1:5 MIX
RESIDENTIAL BUILDING

OFFICE USE:-

M. Swathi Priya
Er.M.SWATHI PRIYA,BE(CIVIL)
Theni Best Cadd & Plotting
Allinagaram,Theni-625 531
Mail:thenibestcadd@gmail.com
Ph:9092958141,9095186210

ENGINEER:-