


PLAN SHOWING THE PROPOSED CONSTRUCTION OF RESIDENTIAL BUILDING IN S.NO:502/11, PATTA NO:15573, PLOT NO:36 EAST PART

AT ADIYANUTHU VILLAGE AND PANCHAYATH, DINDIGUL EAST TALUK, DINDIGUL DISTRICT.

APPLICANT: Mr.K.JOHN PAUL, S/o KULANTHAI RAJ.

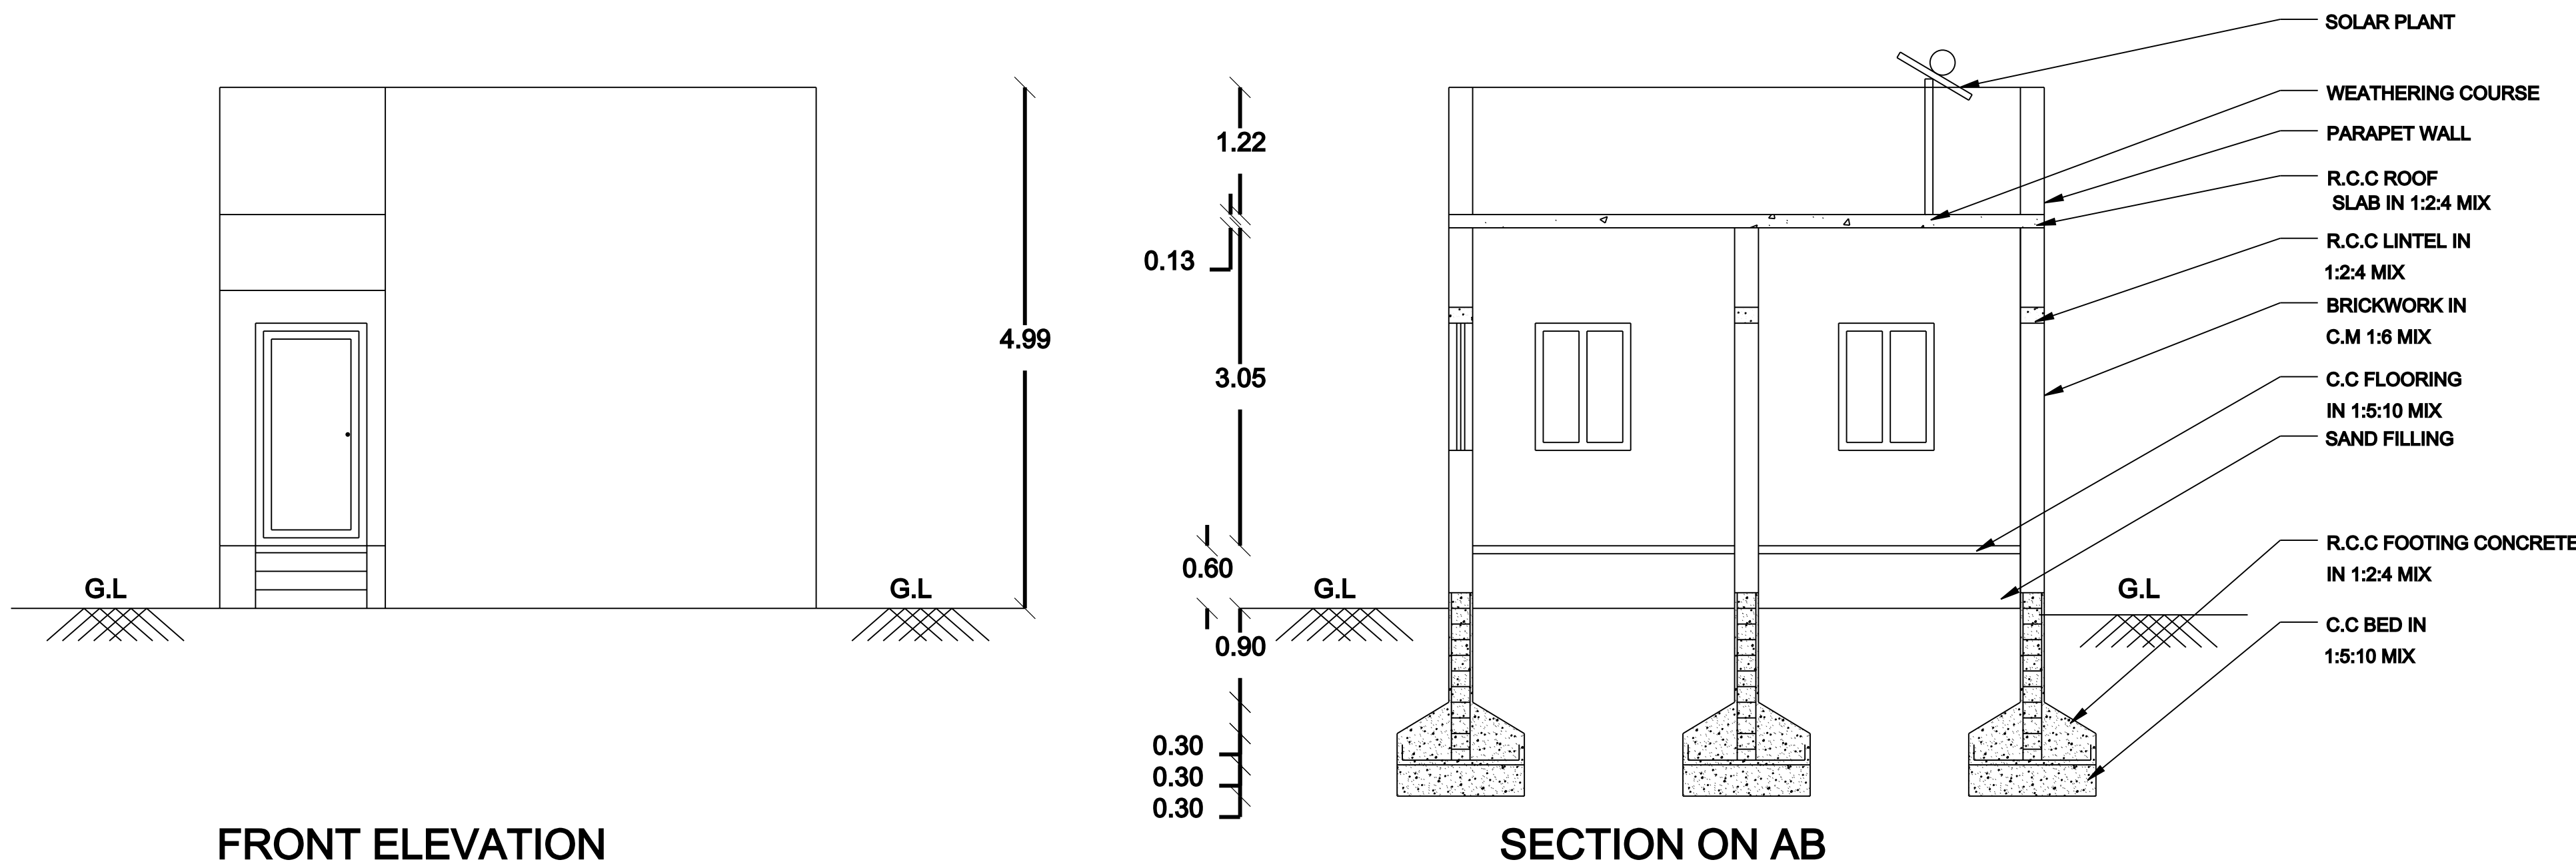


PLOT NO:36
(WEST PART)

PROPOSED
BUILDING


SHOP-C PLOT

S.NO:502/2

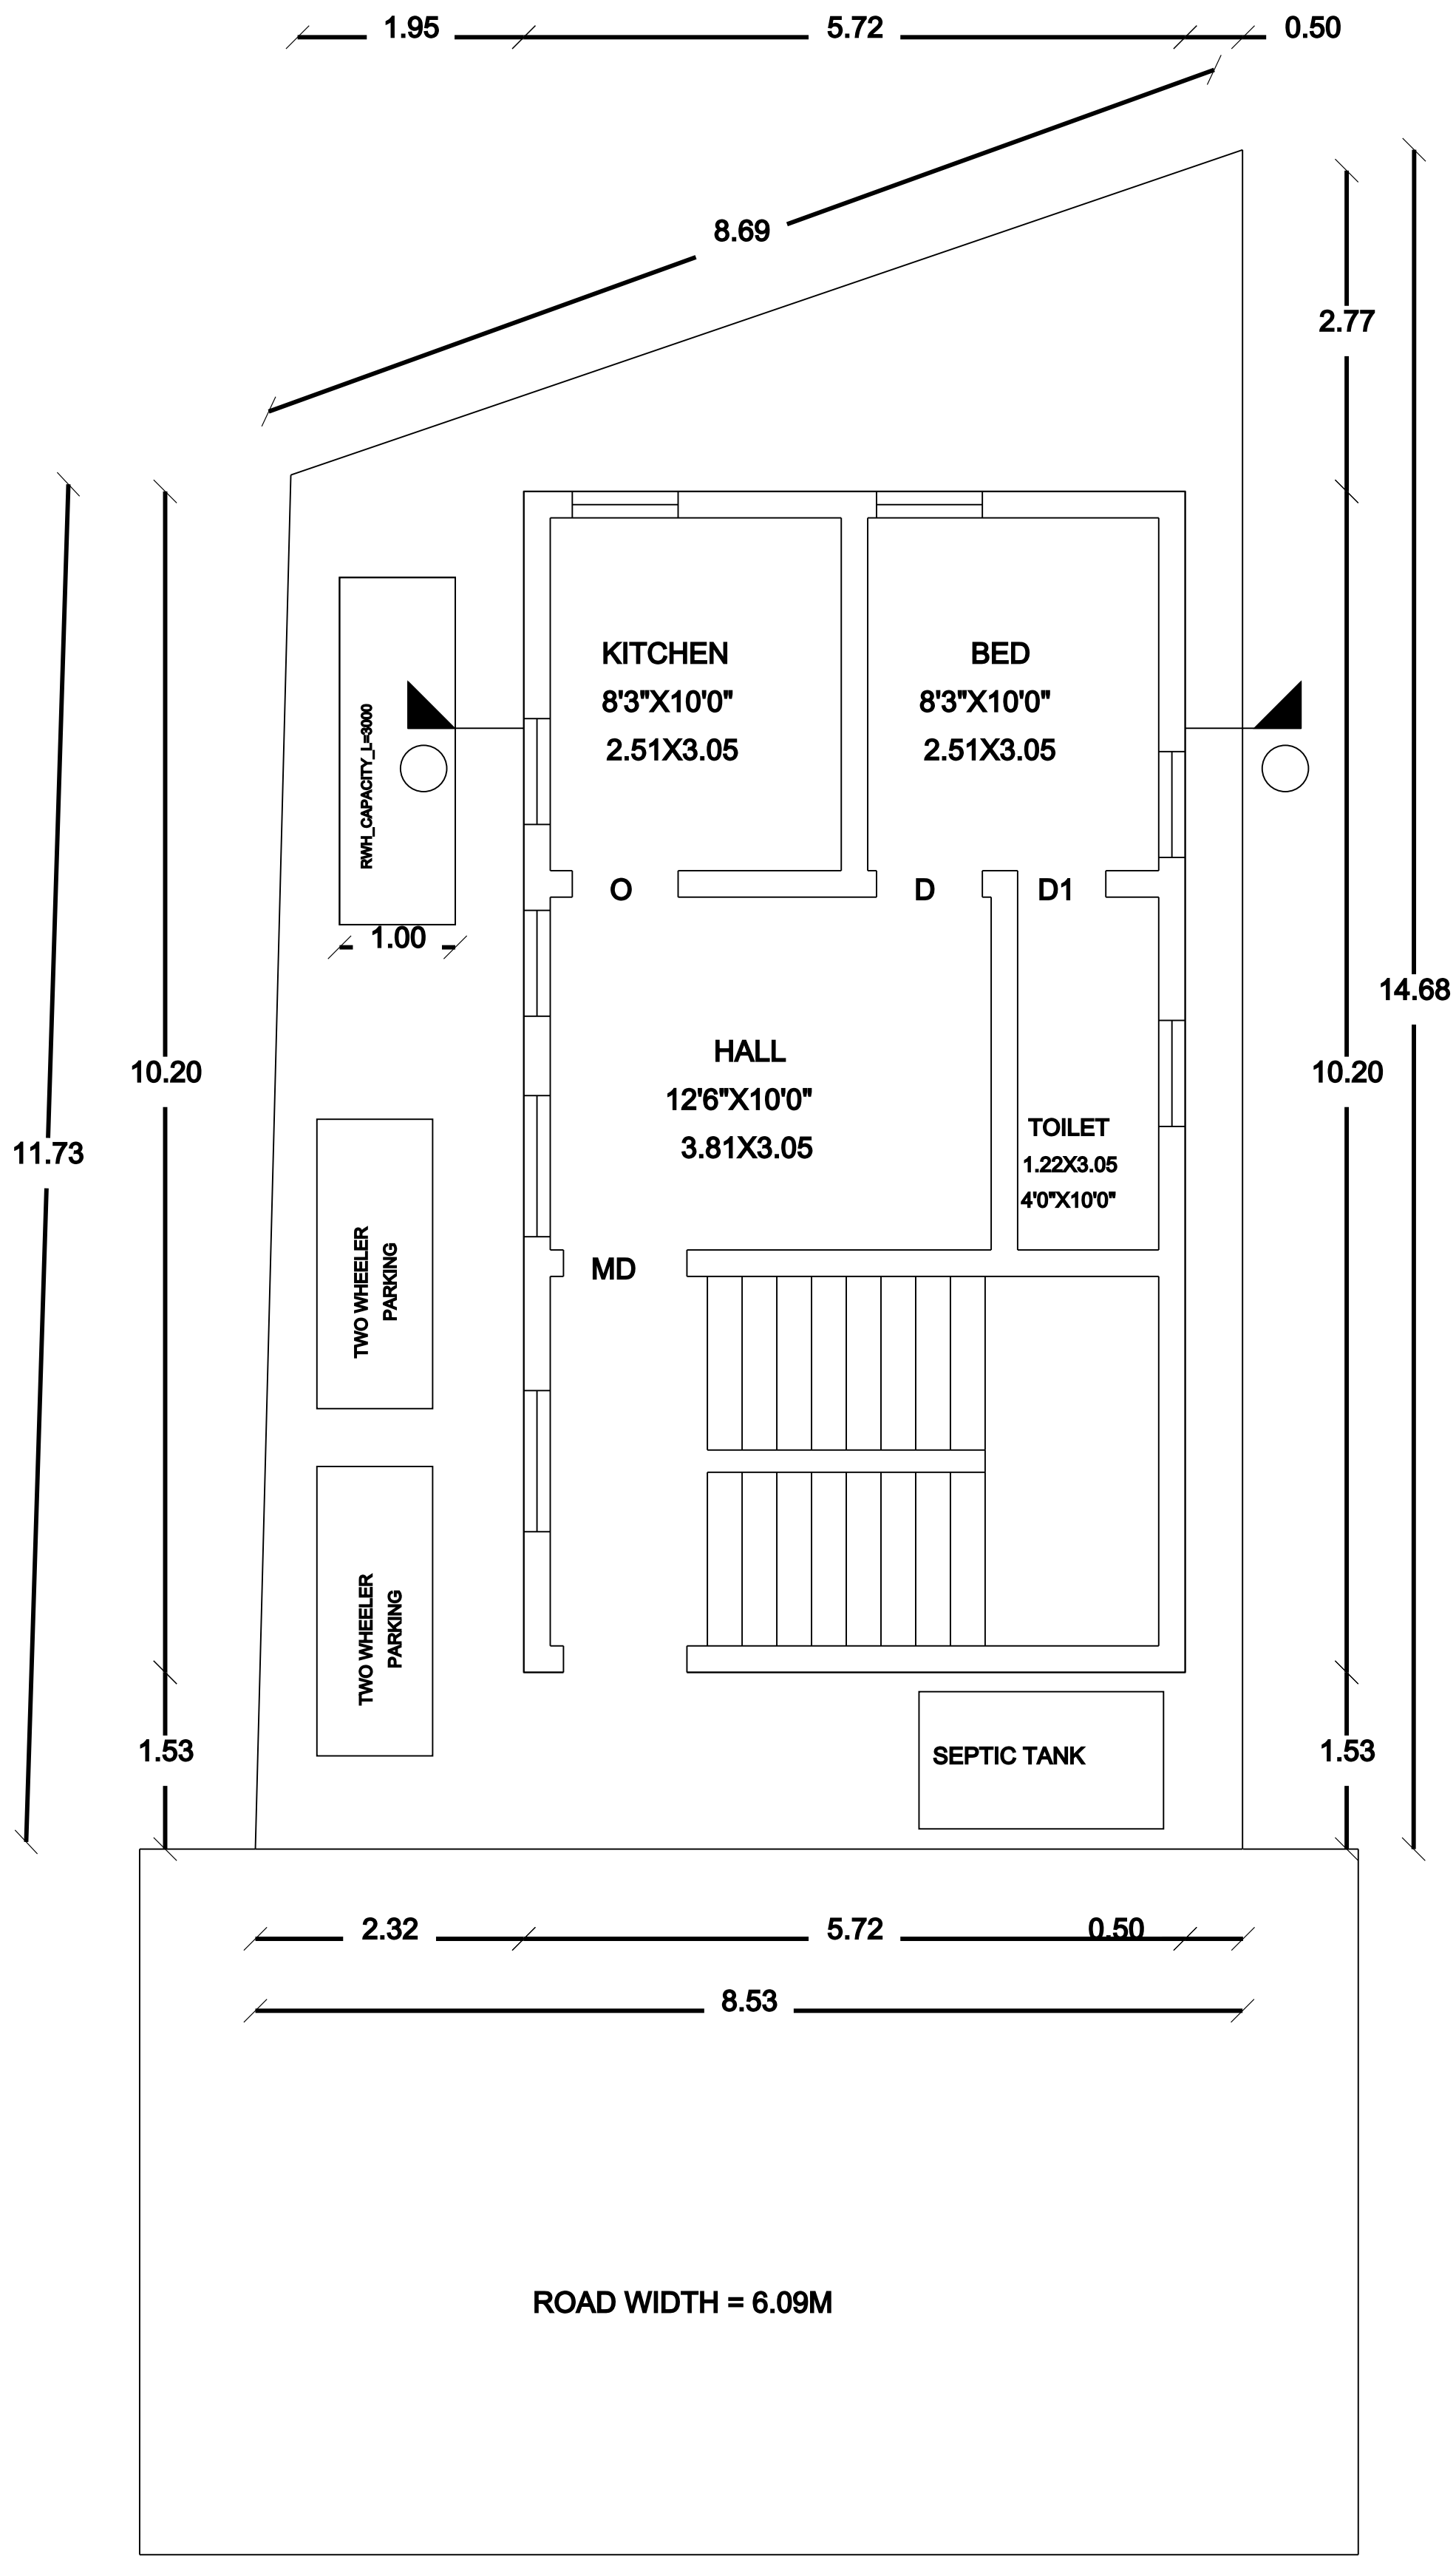


GROUND FLOOR PLAN


KEY PLAN:SCALE 1:5000

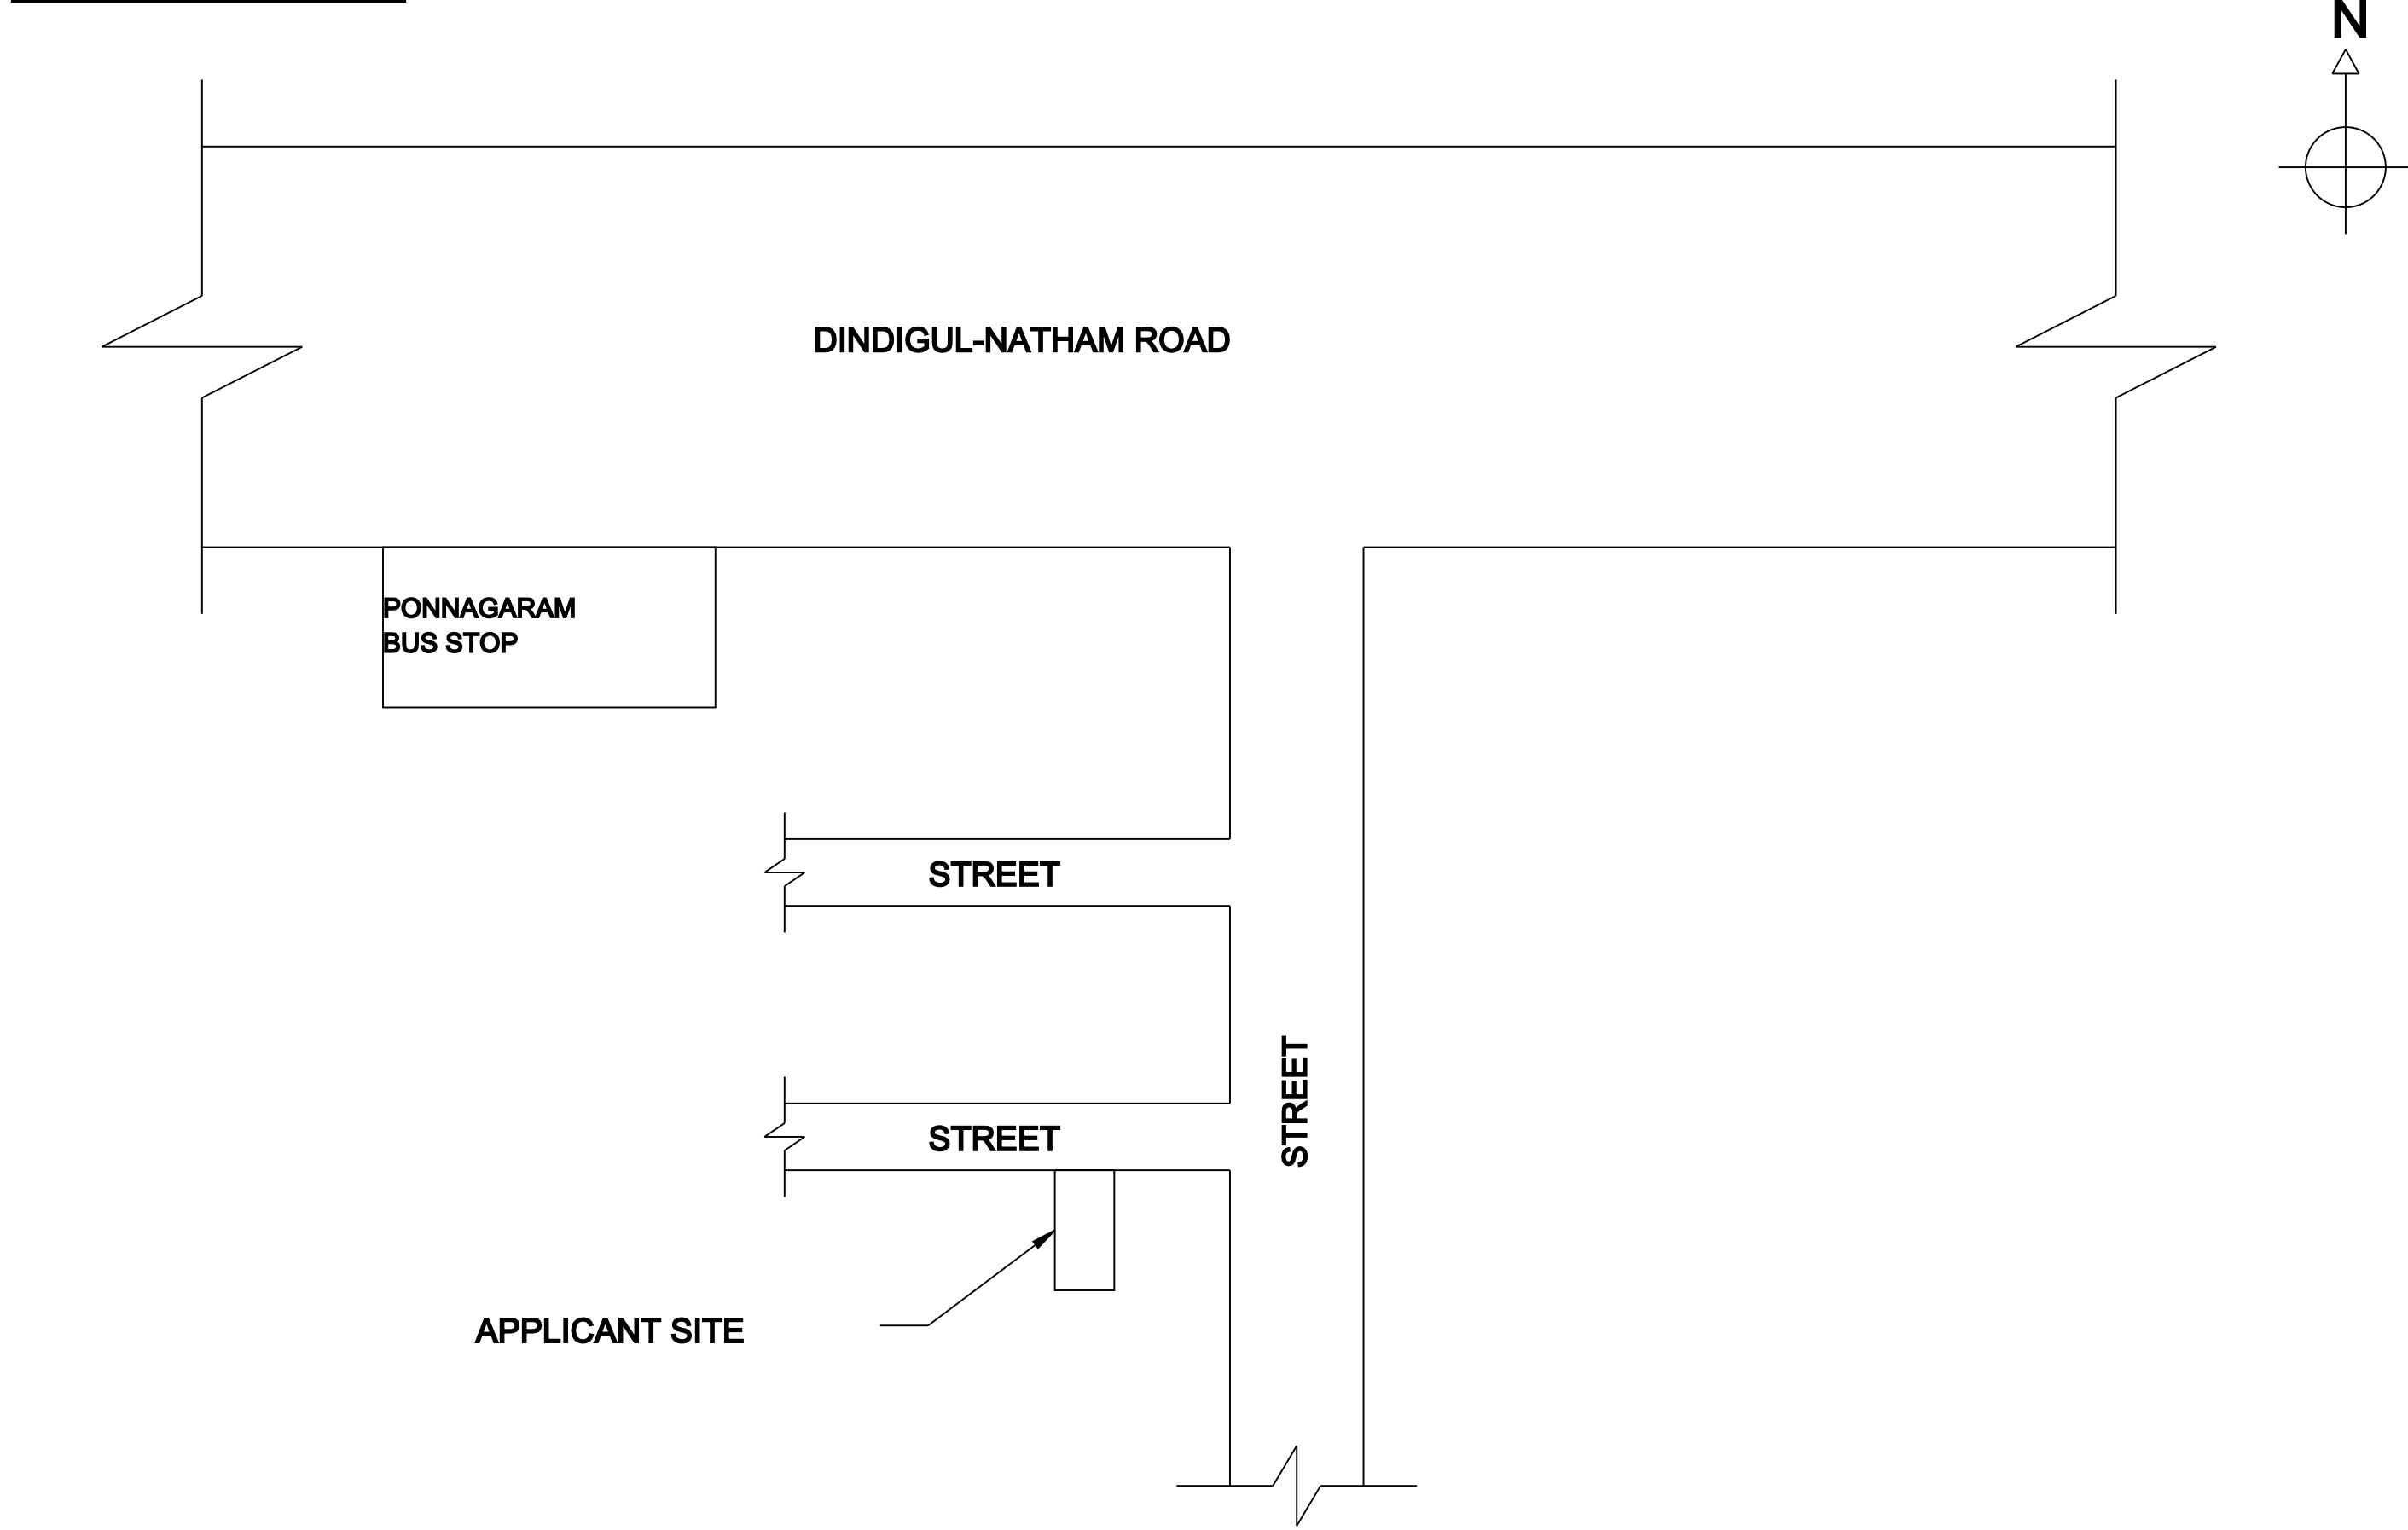


SOLAR WATER
HEATING SYSTEM

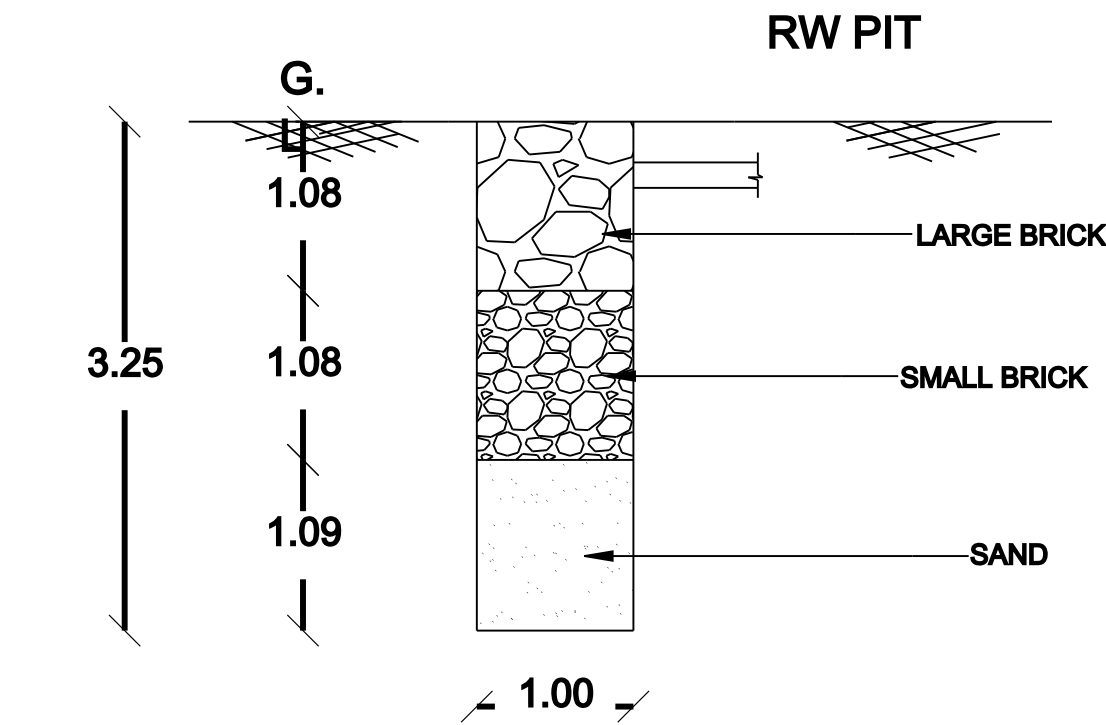

SECTION OF RAIN WATER
HARVESTING PIT

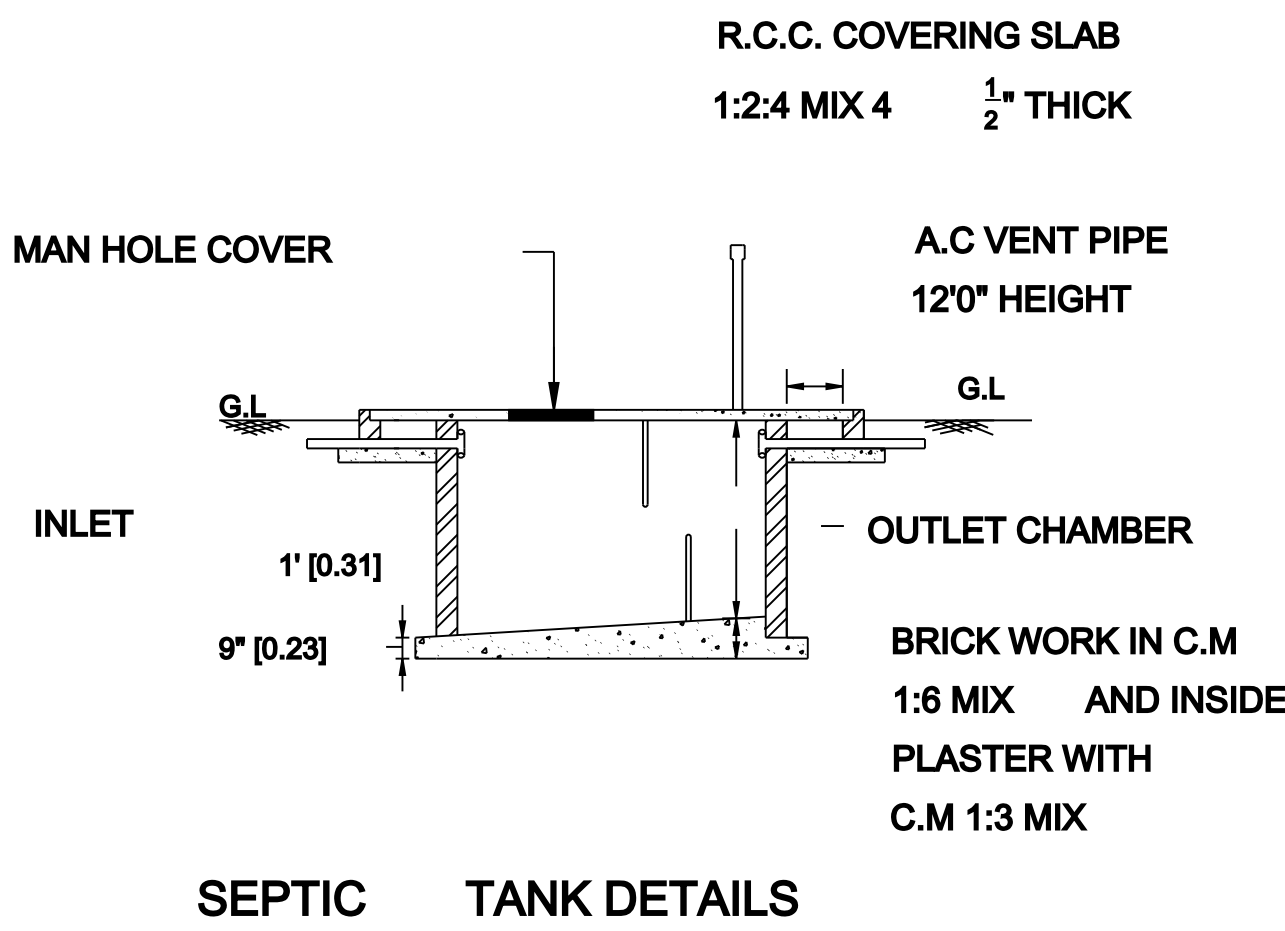


SEPTIC TANK DETAILS

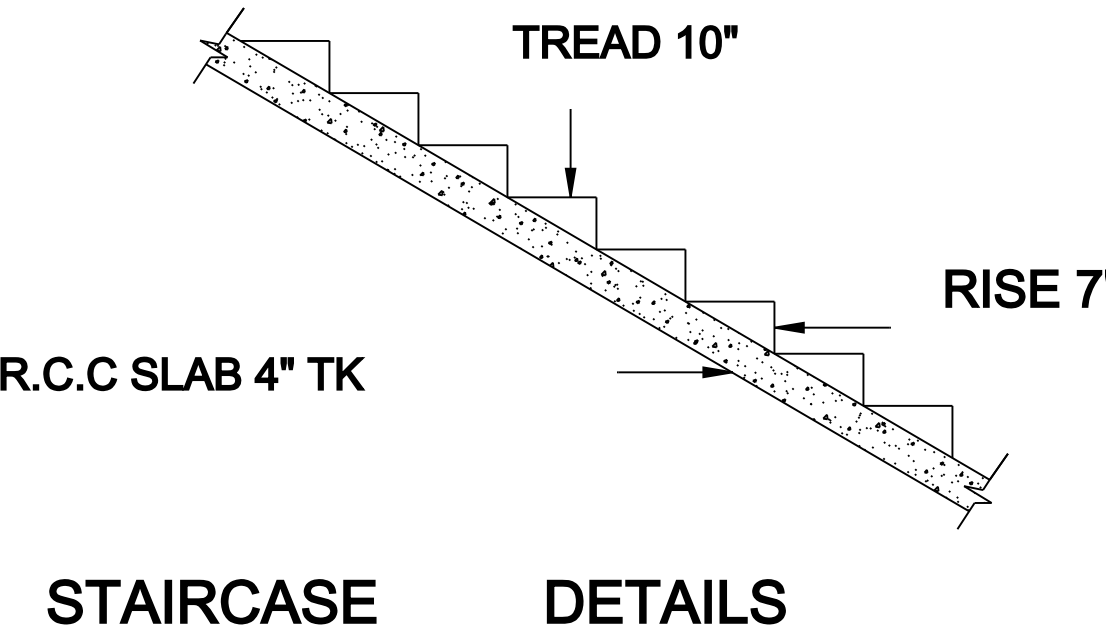

STAIRCASE DETAILS

SITE PLAN:
SCALE 1:200

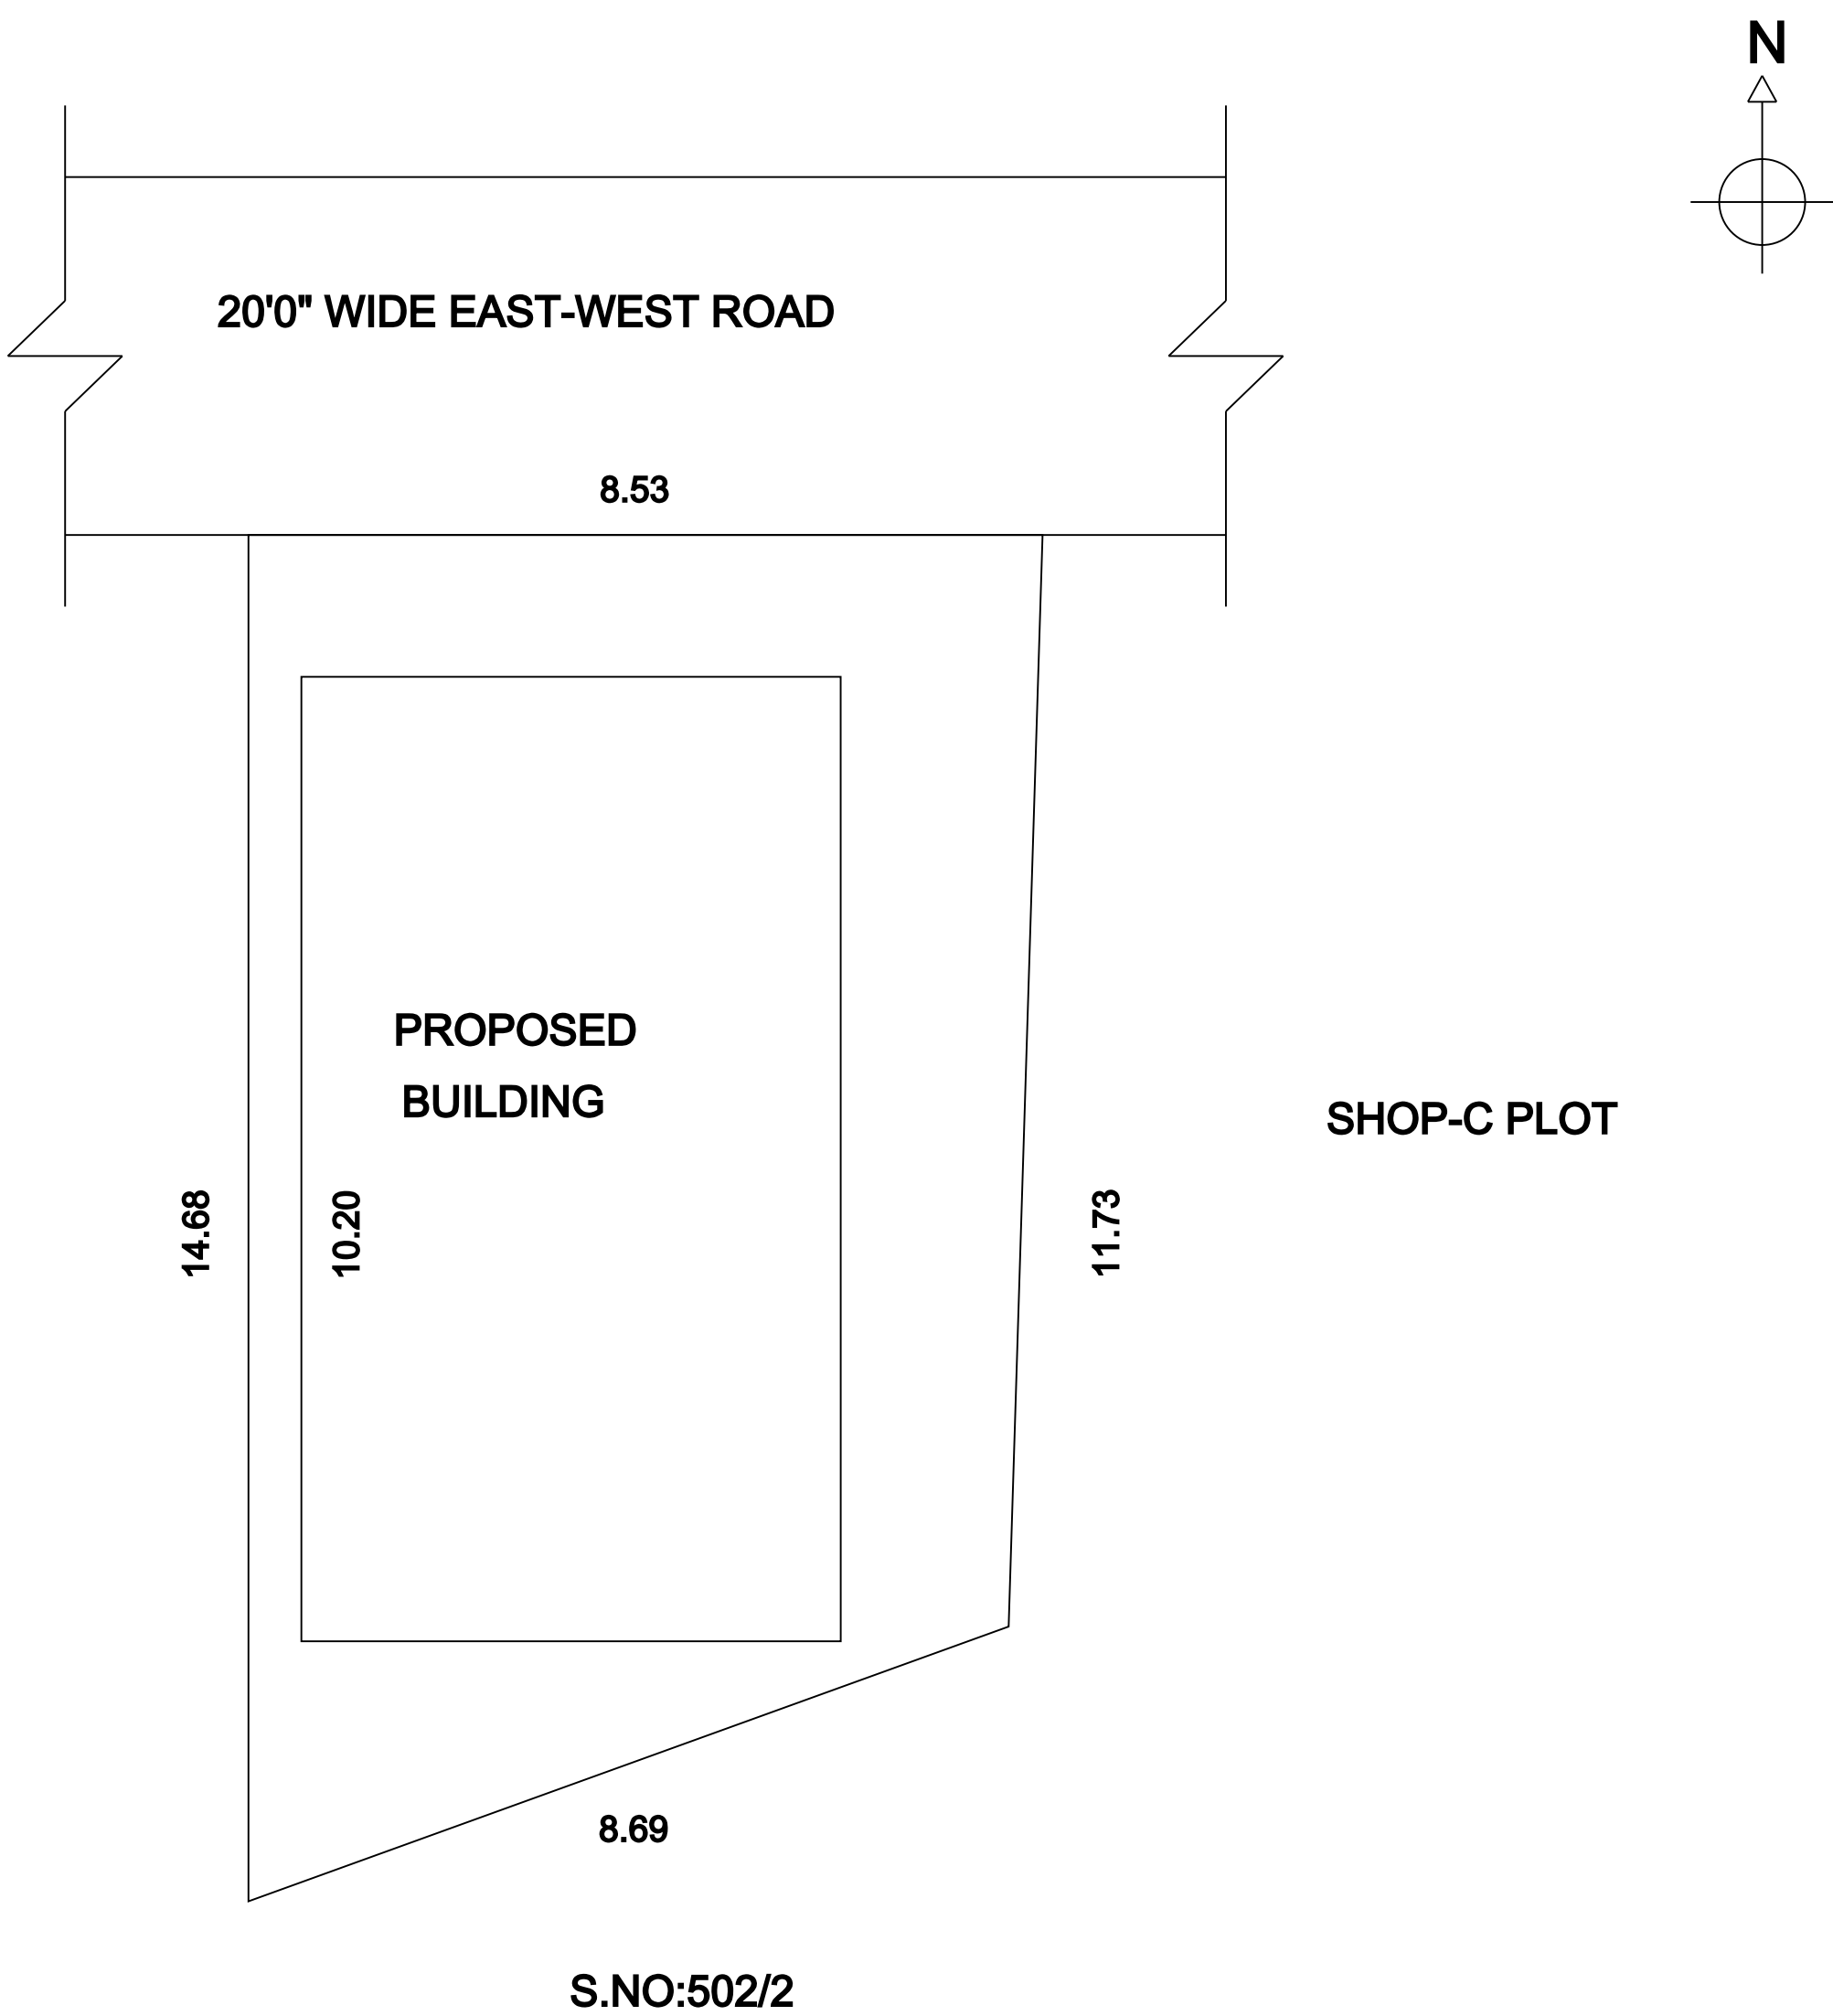

SCHEDULE OF JOINERIES			
S.NO	DESCRIPTION	FEET	METER
1	MD-MAIN DOOR	3'6" X 7'0"	1.06 X 2.13
2	D-DOOR	3'0" X 7'0"	0.91 X 2.13
3	D1-DOOR	2'6" X 7'0"	0.76 X 2.13
4	O- OPEN	3'0" X 7'0"	0.91 X 2.13
5	W- WINDOW	3'0" X 4'0"	0.91 X 1.22
6	W1- WINDOW	4'0" X 4'0"	1.22 X 1.22
7	V- VENTILATOR	3'0" X 2'0"	0.91 X 0.60
8	GD - GRILL DOOR	3'6" X 7'0"	1.52 X 2.13

PARKING CALCULATION BUILDING AREA

REQUIRED TWO WHEELER PARKING = 2NOS

PROVIDED TWO WHEELER PARKING = 2NOS

AREA DETAILS		
	SQ.M	SQ.FT
DOCUMENT AREA	110.90	1193.50
AS AT SITE AREA	110.02	1184.25
FMB / PATTA AREA	111.00	1194.80
SUPER IMPOSED AREA	110.02	1184.25
PROPOSED GROUND FLOOR AREA	58.31	627.65
OPEN SPACE	51.71	556.60

APPROVAL DETAILS:

Online Application No: SWP/BPA/112087/2024

Roc.No:SWP/BPA/112087/2023/ADI

Building Plan Permission No:003/2023-2024/ADI

APPLICANT

Indira
(K.Johnpaul)

ENGINEER

J. Joseph Singarayer
I.JOSEPH SINGARAYER, B.E.,AMIE.,FIV.,
Chartered Civil Engineer-AM-162665-8
Approved Building Valuer-F-28468
Registered Engineer-LS-2019-00014
72, AMC Road, VMK Patty
Dindigul-3, Cell:97506 31535