

PLAN SHOWING THE REVISED APPROVAL FOR EXISTING
APPROVED COLLEGE (GROUND + 1 FLOOR) AND
HOSTEL BUILDING (GROUND + 3 FLOORS) AND
PROPOSED ADDITIONAL CONSTRUCTION OF R.C.C
TERRACE ROOF STAFF QUARTERS (GROUND + 1 FLOOR)
BUILDING FOR "CLAUDINE COLLEGE OF NURSING",
IN S.F.Nos. - 1129/8A, 1121/3A1, 1121/3A2, 1121/3B1,
1121/3B2, 1121/4, 1121/5, 1121/6, 1121/7, 1121/8A, 1121/8B,
1121/9, 1121/10A, 1121/10B1, 1121/10B2, 1121/11, 1122/4,
1122/5, 1122/6 & 1122/12 Pt, AT SITHAREVU VILLAGE AND
PANCHAYAT, ATHUR TALUK, DINDUGAL DISTRICT.

APPLICANT :
M/s. CONGREGATION OF THE SISTERS OF THE CROSS OF
CHAVANOD, MADURAI

ONLINE APPLICATION No. : SWP / BPA / / 2025

SCALE 1 : 100 ALL DIMENSIONS ARE IN METER

EXISTING BUILDINGS APPROVED DETAILS :

- DINDUGAL DTCP Roc. No. : 919 / 2020 / DD-3, DATED : 21.12.2020
க.வ. / ந.ஊ.இ. / எண். : 240 / 2020
ம.வ. / ந.ஊ. / (தி.பா) எண். : 39 / 2020
- TECHNICAL CONCURRENCE IN Roc. No. 20524 / 22 / TCP1,
DATED : 17.03.2023 IS GIVEN FOR ADDITIONAL FSI AREA
OF 2908.70 Sq.m
- DINDUGAL DTCP Roc. No. : 1927 / 2022 / DD-3, DATED : 01.06.2023
க.வ. / ந.ஊ. / (தி.பா) எண். : 8 "9" / 2023

AREA STATEMENT

EXISTING APPROVED BUILDING (In Sq.m) :
BLOCK - 1 (COLLEGE BUILDING) :

FLOOR DETAILS	BUILT-UP AREA		DEDUCTIONS		FSI AREA	
	AS PER APPROVAL	AS PER SITE	AS PER APPROVAL	AS PER SITE	AS PER APPROVAL	AS PER SITE
GROUND FLOOR	2967.52	3046.27	715.56	705.90	2251.96	2340.37
FIRST FLOOR	2872.03	2884.85	715.56	705.90	2156.47	2178.95
HEAD ROOM	-----	39.85	-----	-----	-----	-----
TOTAL	5839.55	5970.97	1431.12	1411.80	4408.43	4519.32

JOINERY DETAILS (In Metre)

MD	MAIN DOOR	3.05 X 2.44
DD	DOUBLE DOOR	2.44 X 2.44
DD1	DOUBLE DOOR	1.83 X 2.44
D1	DOOR	1.22 X 2.13
D2	DOOR	0.91 X 2.13
D3	TOILET DOOR	0.76 X 2.13
SD	SWING DOOR	0.91 X 2.13
LD	LIFT DOOR	1.00 X 2.13
W	WINDOW	2.44 X 1.22
W1	WINDOW	1.83 X 1.22
SV	STAIR VENTILATION	1.83 X 1.22
V	VENTILATOR	1.50 X 0.61
V1	VENTILATOR	0.91 X 0.61

APPLICANT :


Elime K. V.
PRESIDENT
CONGREGATION OF THE SISTERS OF
THE CROSS OF CHAVANOD
HOLY CROSS PROVINCIALATE
138-A, ANNA NAGAR, MADURAI - 625020.

REGISTERED STRUCTURAL ENGINEER :

Er. A. Seenivasan
Er. A. SEENIVASAN, B.E.,
Registered Structural Engineer Grade-II
Salem DTCP Regn. No. : 01/2022/SE-GR-II
5/318-B, State Bank Colony-II
Junction Main Road, SALEM-4.
Contact No. 98427-12227

REGISTERED ENGINEER :

Er. A. K. Mouleeswaran
Er. A. K. MOULEESHWARAN, B.E. (Civ)
Registered Engineer Grade-II
Salem DTCP Regn. No: 12/2023-2024/RE-II
Salem Corporation Regn. No: 340/2023
Contact No: 95147-77889

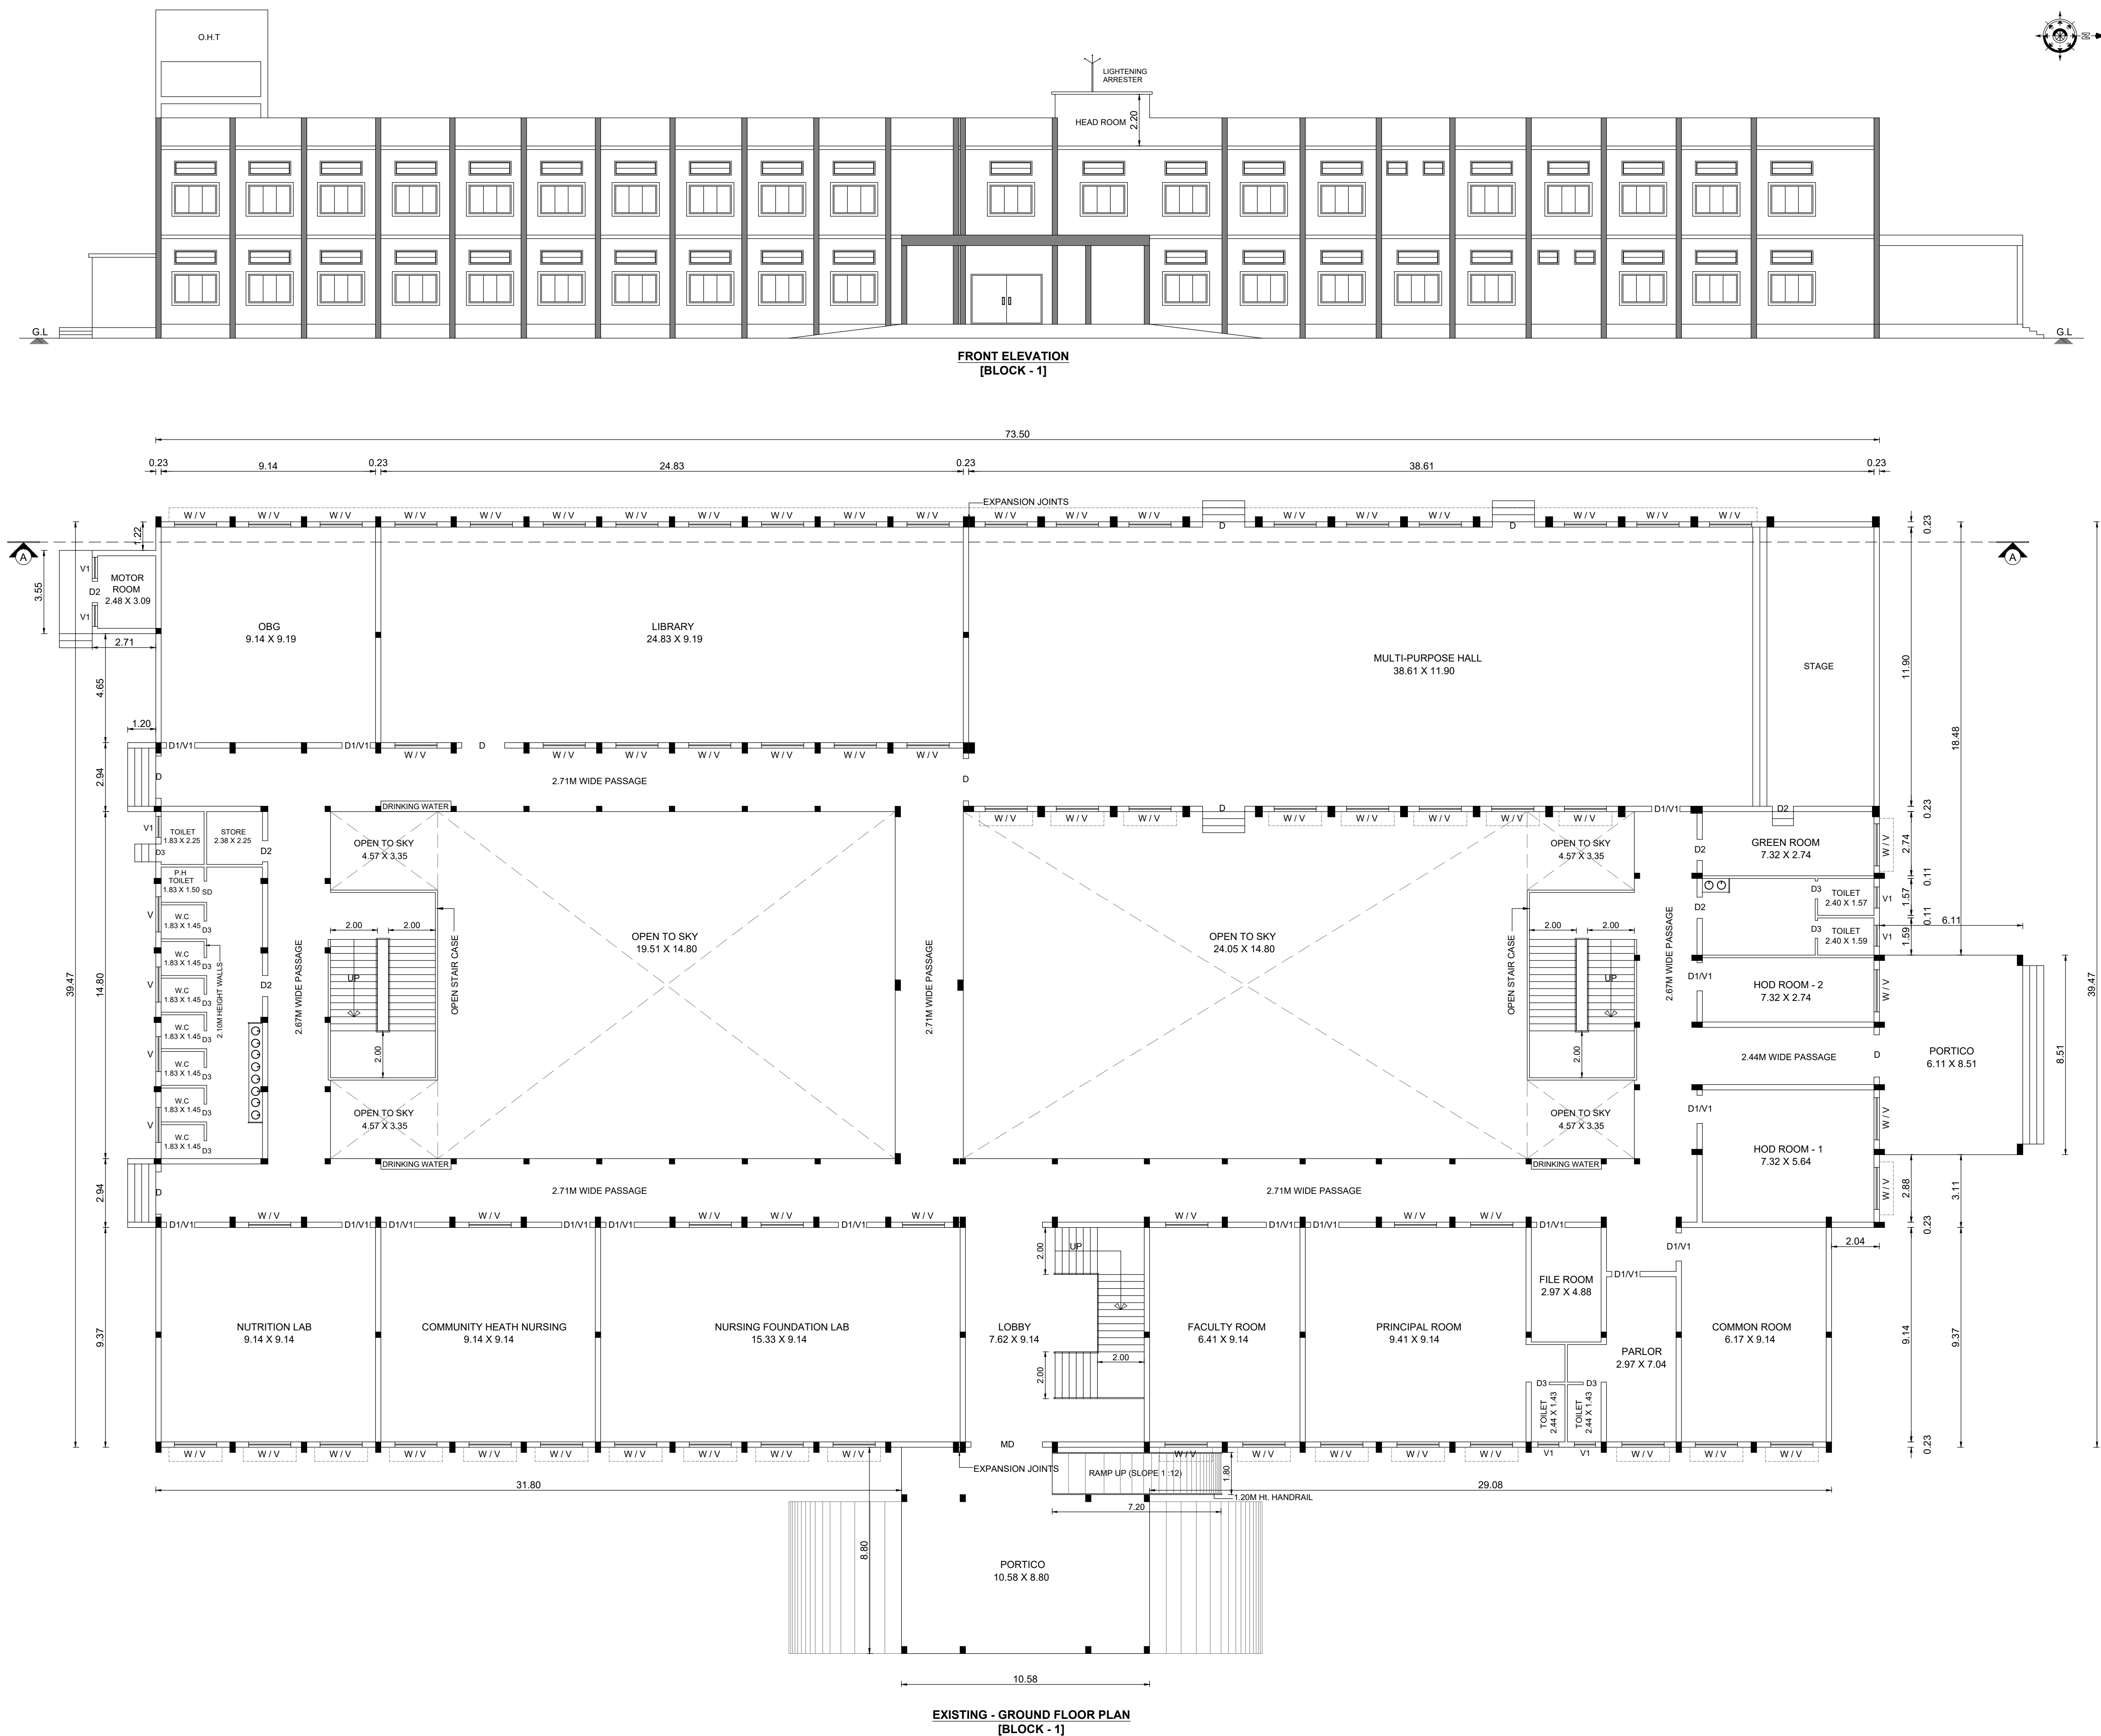

PLAN SHOWING THE REVISED APPROVAL FOR EXISTING APPROVED COLLEGE (GROUND + 1 FLOOR) AND HOSTEL BUILDING (GROUND + 3 FLOORS) AND PROPOSED ADDITIONAL CONSTRUCTION OF R.C.C TERRACE ROOF STAFF QUARTERS (GROUND + 1 FLOOR) BUILDING FOR "CLAUDINE COLLEGE OF NURSING", IN S.F.Nos. - 1129/8A, 1121/3A1, 1121/3A2, 1121/3B1, 1121/3B2, 1121/4, 1121/5, 1121/6, 1121/7, 1121/8A, 1121/8B, 1121/9, 1121/10A, 1121/10B1, 1121/10B2, 1121/11, 1122/4, 1122/5, 1122/6 & 1122/12 Pt. AT SITHAREVU VILLAGE AND PANCHAYAT, ATHUR TALUK, DINDUGAL DISTRICT.

APPLICANT :

M/s. CONGREGATION OF THE SISTERS OF THE CROSS OF CHAVANOD, MADURAI

ONLINE APPLICATION No. : SWP / BPA / / 2025

SCALE 1 : 100 ALL DIMENSIONS ARE IN METER

EXISTING BUILDINGS APPROVED DETAILS :

1. DINDUGAL DTCP Roc. No. : 919 / 2020 / DD-3, DATED : 21.12.2020

க.வ. / ந.உ.இ. / எண். : 240 / 2020

ம.வ. / ந.உ.எ. / (த.ம.எ) எண். : 39 / 2020

2. TECHNICAL CONCURRENCE IN Roc. No. 20524 / 22 / TCP1,

DATED : 17.03.2023 IS GIVEN FOR ADDITIONAL FSI AREA

OF 2908.70 Sq.m

3. DINDUGAL DTCP Roc. No. : 1927 / 2022 / DD-3, DATED : 01.06.2023

க.வ. / ந.உ.எ. / (த.ம.எ) எண். : 8 "அ" / 2023

AREA STATEMENT

EXISTING APPROVED BUILDING (In Sq.m) :


BLOCK - 1 (COLLEGE BUILDING) :

FLOOR DETAILS	BUILT-UP AREA		DEDUCTIONS		FSI AREA	
	AS PER APPROVAL	AS PER SITE	AS PER APPROVAL	AS PER SITE	AS PER APPROVAL	AS PER SITE
GROUND FLOOR	2967.52	3046.27	715.56	705.90	2251.96	2340.37
FIRST FLOOR	2872.03	2884.85	715.56	705.90	2156.47	2178.95
HEAD ROOM	-----	39.85	-----	-----	-----	-----
TOTAL	5839.55	5970.97	1431.12	1411.80	4408.43	4519.32

JOINERY DETAILS (In Metre)

MD	MAIN DOOR	3.05 X 2.44
DD	DOUBLE DOOR	2.44 X 2.44
DD1	DOUBLE DOOR	1.83 X 2.44
D1	DOOR	1.22 X 2.13
D2	DOOR	0.91 X 2.13
D3	TOILET DOOR	0.76 X 2.13
SD	SWING DOOR	0.91 X 2.13
LD	LIFT DOOR	1.00 X 2.13
W	WINDOW	2.44 X 1.22
W1	WINDOW	1.83 X 1.22
SV	STAIR VENTILATION	1.83 X 1.22
V	VENTILATOR	1.50 X 0.61
V1	VENTILATOR	0.91 X 0.61

APPLICANT :

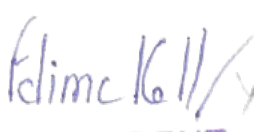
PRESIDENT
CONGREGATION OF THE SISTERS OF
THE CROSS OF CHAVANOD
HOLY CROSS PROVINCIALATE
138-A, ANNA NAGAR, MADURAI - 625020.

REGISTERED STRUCTURAL ENGINEER :


Er. A. SEENIVASAN, B.E.,
Registered Structural Engineer Grade-II
Salem DTCP Regn. No. : 01/2022/SE-GR-II
5/318-B, State Bank Colony-II
Junction Main Road, SALEM-4.
Contact No. 98427-12227

REGISTERED ENGINEER :


Er. A.K. MOULEESHWARAN, B.E. (Civil)
Registered Engineer Grade-II
Salem DTCP Regn. No: 12/2023-2024/RE-II
Salem Corporation Regn. No: 340/2023
Contact No: 95147-77889

SECTION ON "AA"
[BLOCK - 1]

EXISTING - FIRST FLOOR PLAN
[BLOCK - 1]

APPLICANT :
M/s. CONGREGATION OF THE SISTERS OF THE CROSS OF
CHAVANOD, MADURAI

SCALE 1 : 100	ALL DIMENSIONS ARE IN METER
---------------	-----------------------------

1. DINDUGAL DTCP Cor. No.: 919 / 2020 / DD-3, DATED : 21.12.2020
க.வ. / ந.உள. இ. (தீ.பா) எண். : 240 / 2020
ம.வ. / ந.உள. இ. (தீ.பா) எண். : 39 / 2020

2. TECHNICAL CONCURRENCE IN Cor. No. 20524 / 22 / TCP1,
DATED : 17.03.2023 IS GIVEN FOR ADDITIONAL FSI AREA
OF 2908.70 Sq.m.

3. DINDUGAL DTCP Cor. No.: 1927 / 2022 / DD-3, DATED : 01.06.2023
க.வ. / ந.உள. இ. (தீ.பா) எண். : 8 "அ" / 2023

EXISTING APPROVED BUILDING (In Sq.m) :	
--	--



FLOOR DETAILS	BUILT-UP AREA		DEDUCTIONS		FSI AREA	
	AS PER APPROVAL	AS PER SITE	AS PER APPROVAL	AS PER SITE	AS PER APPROVAL	AS PER SITE
GROUND FLOOR	2967.52	3046.27	715.56	705.90	2251.96	2340.37
FIRST FLOOR	2872.03	2884.85	715.56	705.90	2156.47	2178.95
HEAD ROOM	-----	39.85	-----	-----	-----	-----
TOTAL	5839.55	5970.97	1431.12	1411.80	4408.43	4519.32

Felime K. V.
 PRESIDENT
 CONGREGATION OF THE SISTERS OF
 THE CROSS OF CHAVANOD
 HOLY CROSS PROVINCIALATE
 138-A, ANNA NAGAR, MADURAI - 625020.


Er. A. SEENIVASAN, B.E.,
Registered Structural Engineer Grade-II
Salem DTPC Regn.No. : 01/2022/SE-GR-II
5/318-B, State Bank Colony-II
Junction Main Road, SALEM-4.
Contact No. 98427-12227


Er. A. K. MOULEESHWARAN, B.E., (Civil)
Registered Engineer Grade-II
Salem DTCP Regn. No: 12/2023-2024/RE-II
Salem Corporation Regn. No: 340/2023
Contact No: 95147-77889

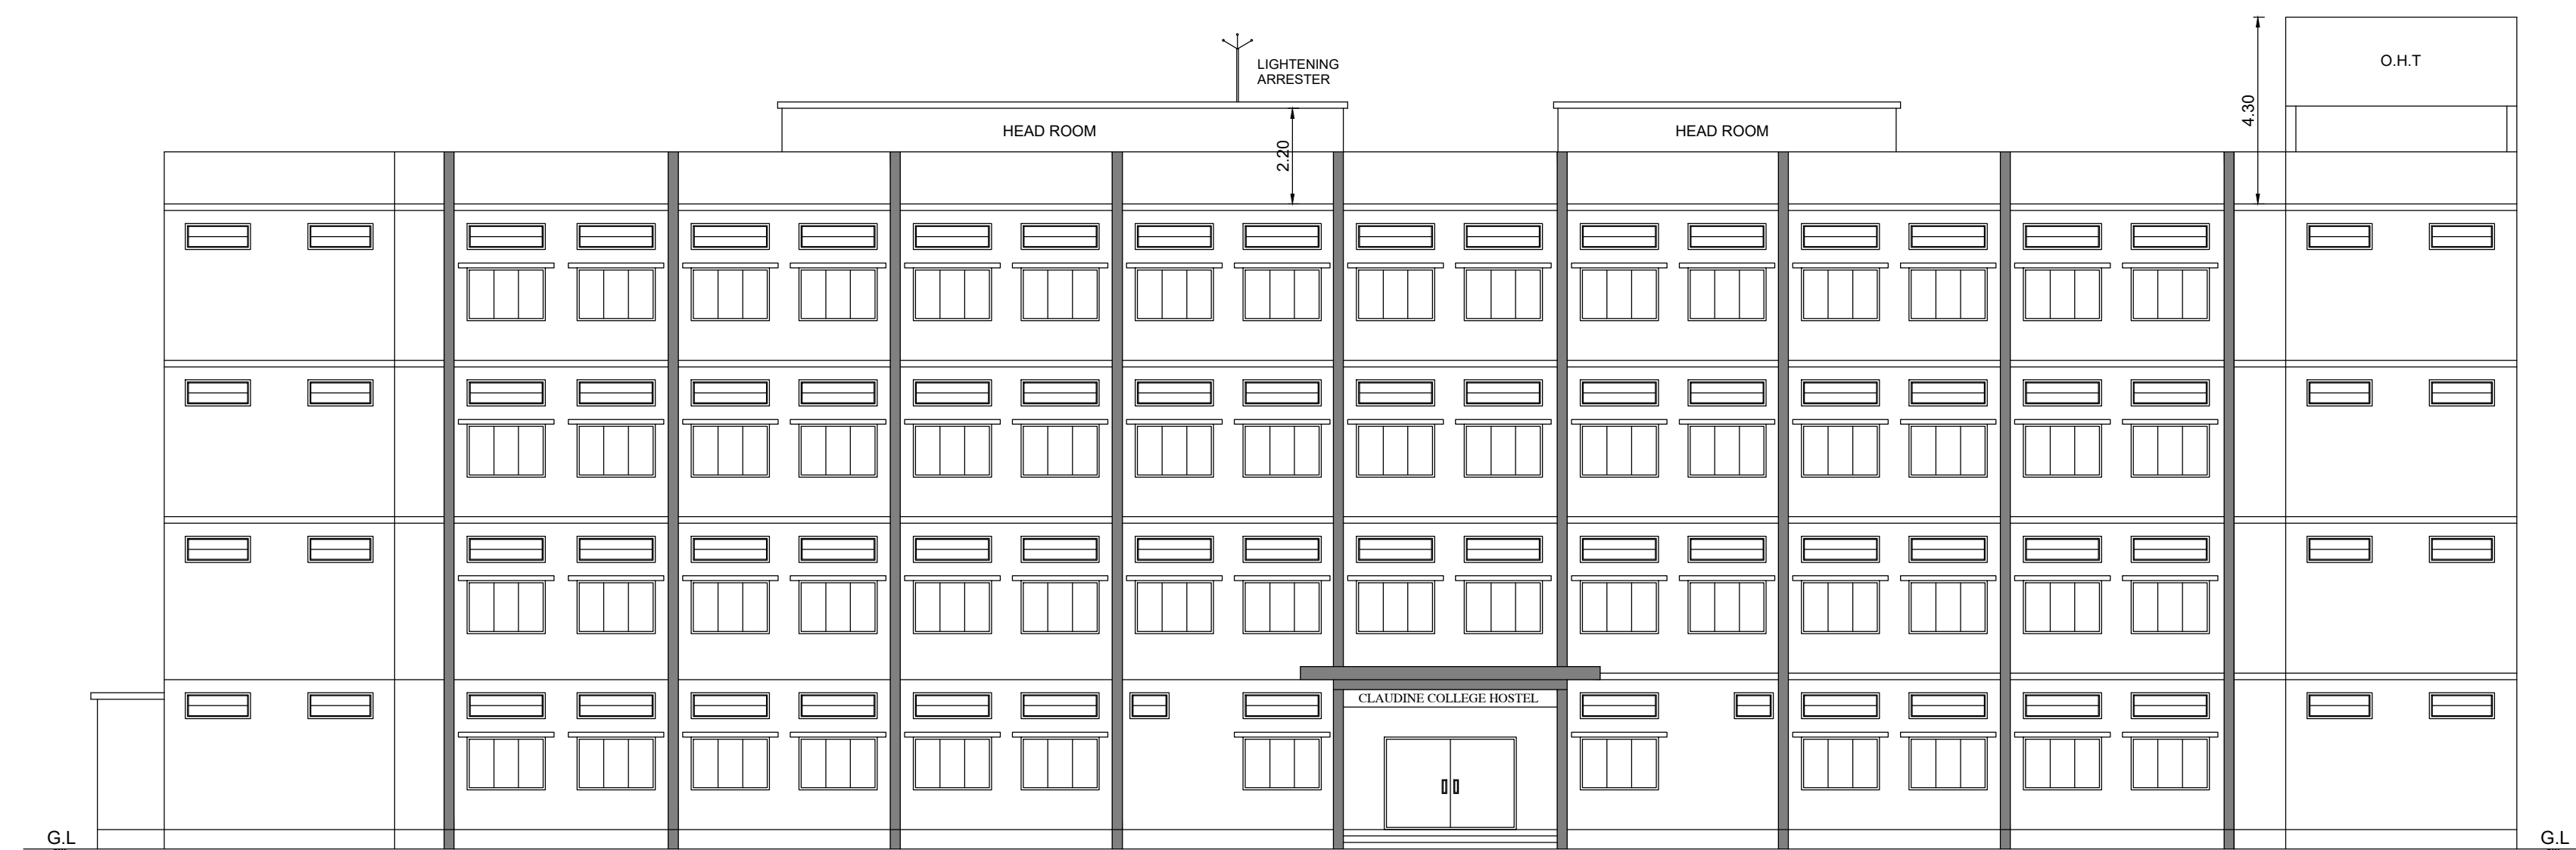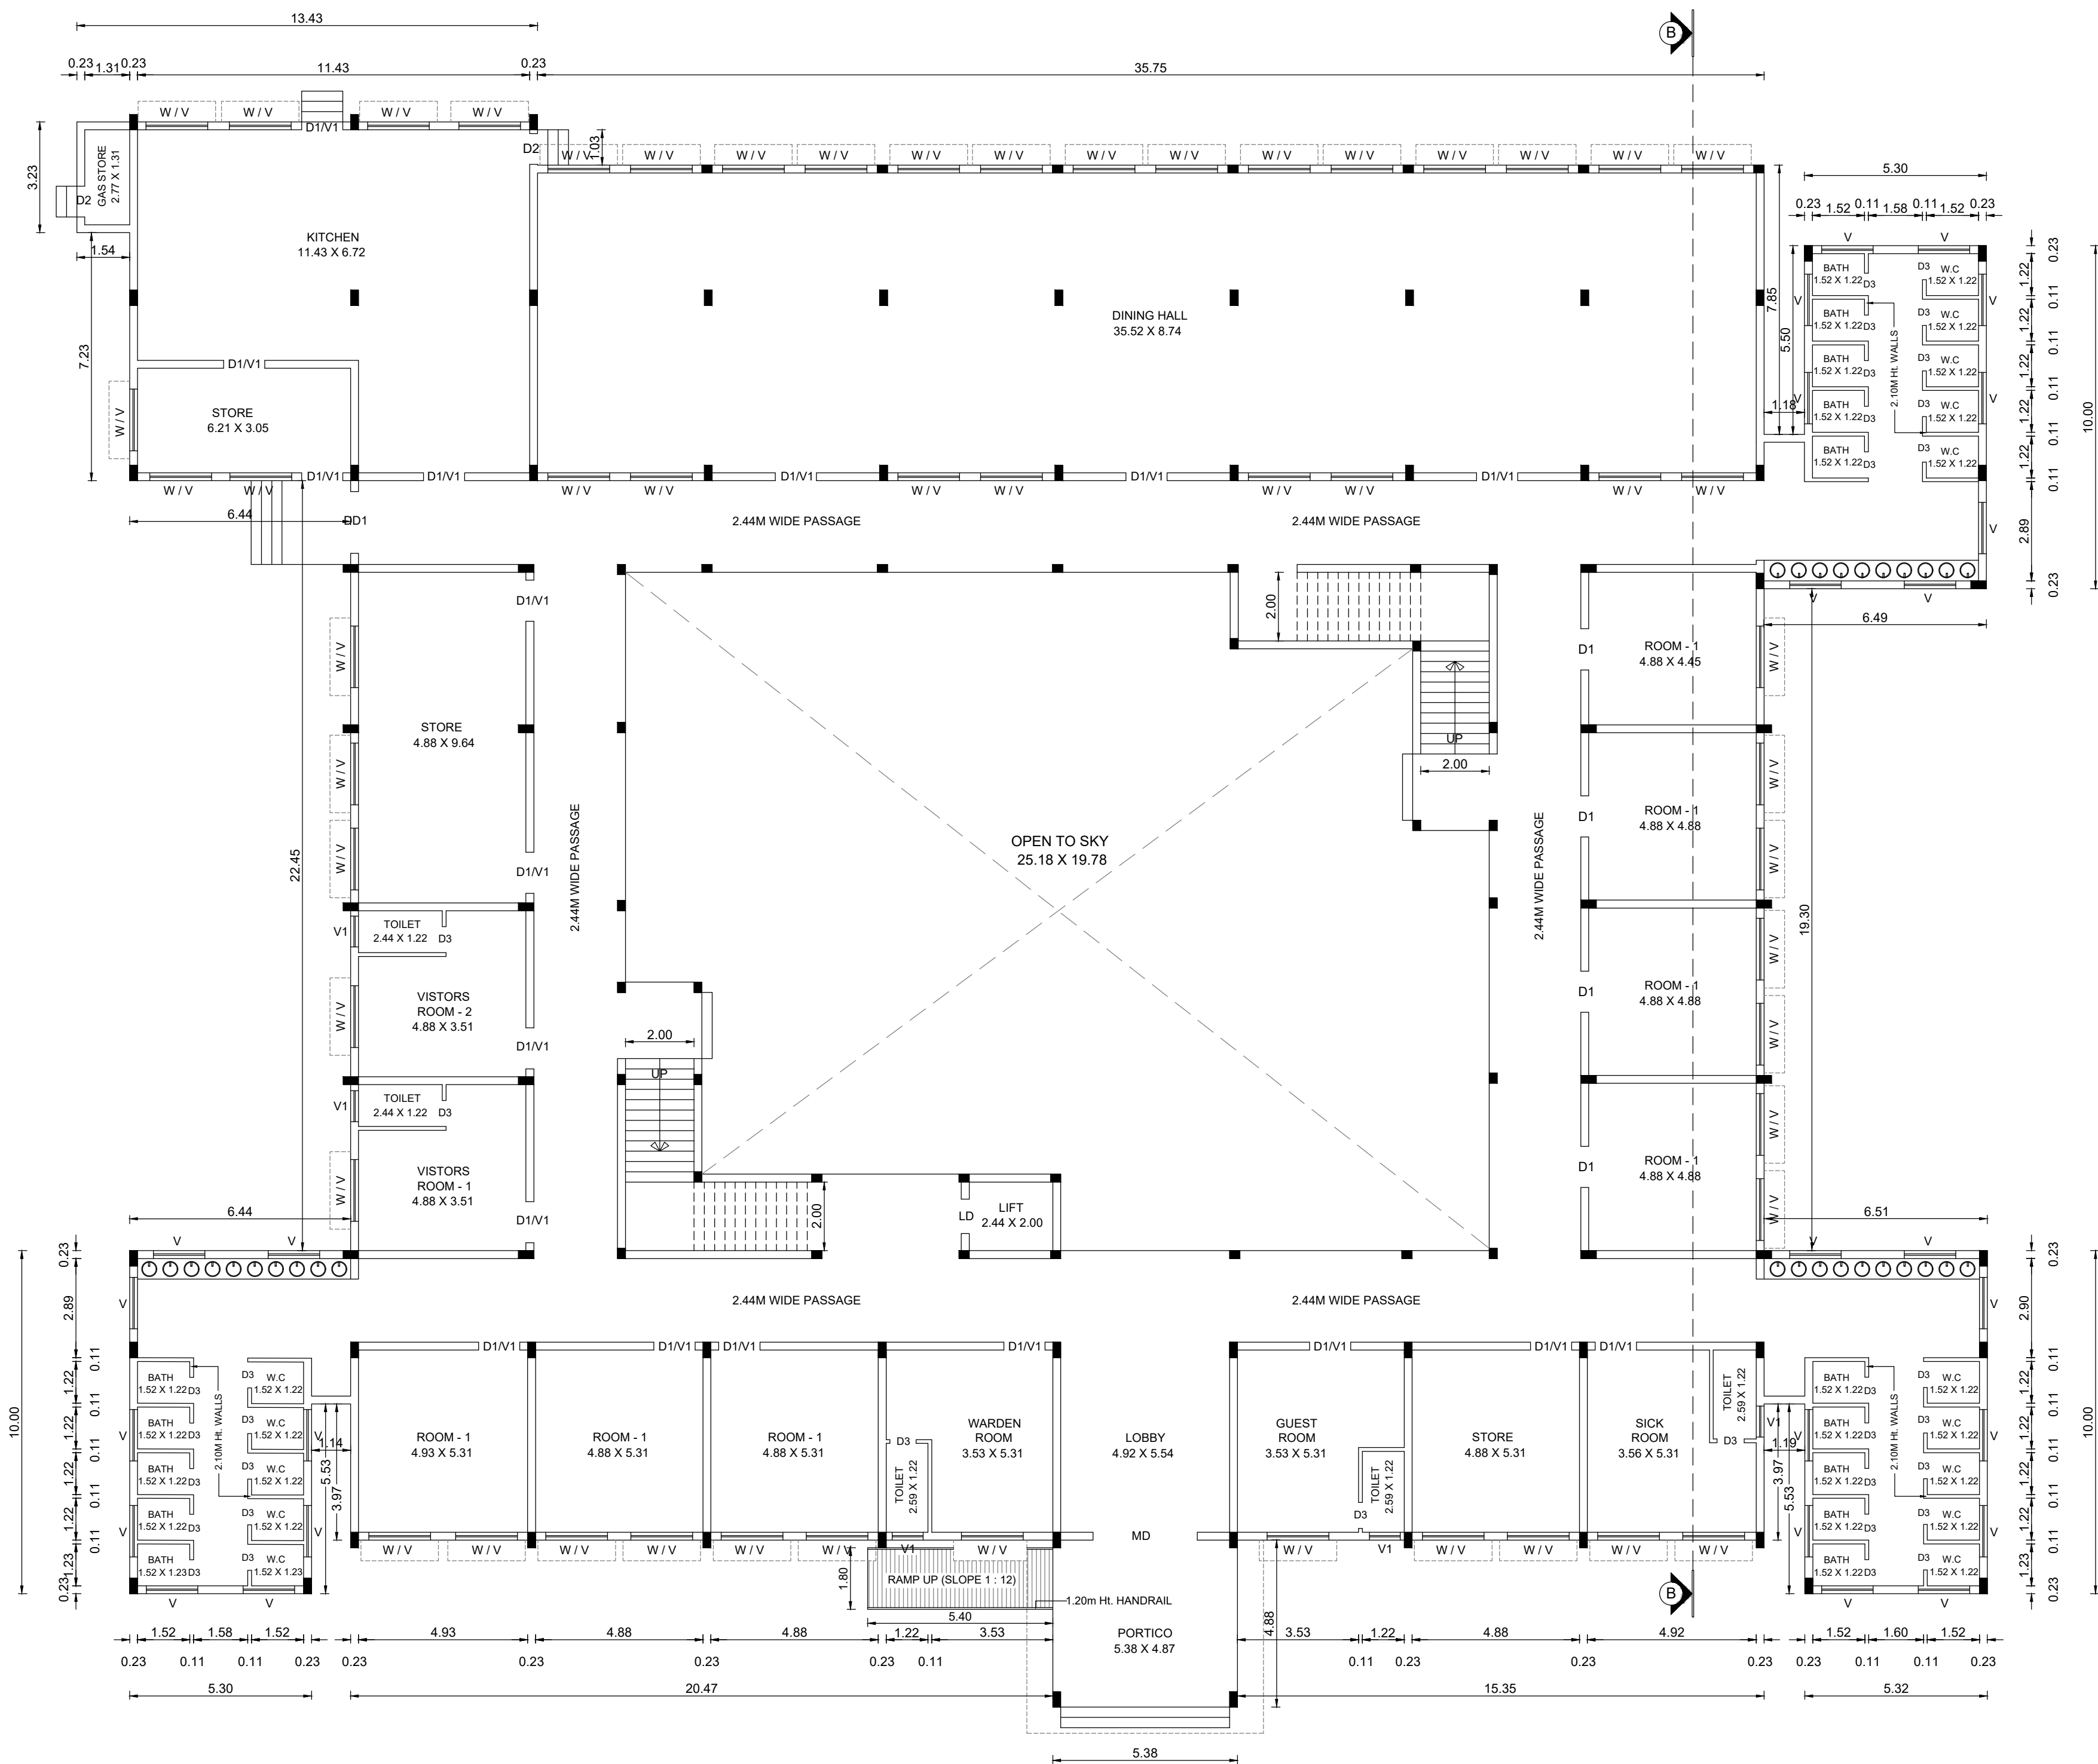

FRONT ELEVATION
[BLOCK - 2]EXISTING - GROUND FLOOR PLAN
[BLOCK - 2]

PLAN SHOWING THE REVISED APPROVAL FOR EXISTING
APPROVED COLLEGE (GROUND + 1 FLOOR) AND
HOSTEL BUILDING (GROUND + 3 FLOORS) AND
PROPOSED ADDITIONAL CONSTRUCTION OF R.C.C
TERRACE ROOF STAFF QUARTERS (GROUND + 1 FLOOR)
BUILDING FOR "CLAUDINE COLLEGE OF NURSING",
IN S.F.Nos. - 1129/8A, 1121/3A1, 1121/3A2, 1121/3B1,
1121/3B2, 1121/4, 1121/5, 1121/6, 1121/7, 1121/8A, 1121/8B,
1121/9, 1121/10A, 1121/10B1, 1121/10B2, 1121/11, 1122/4,
1122/5, 1122/6 & 1122/12 Pt. AT SITHAREVU VILLAGE AND
PANCHAYAT, ATHUR TALUK, DINDUGAL DISTRICT.

APPLICANT :
M/s. CONGREGATION OF THE SISTERS OF THE CROSS OF
CHAVANOD, MADURAI

ONLINE APPLICATION No. : SWP / BPA / / 2025

SCALE 1 : 100 ALL DIMENSIONS ARE IN METER

EXISTING BUILDINGS APPROVED DETAILS :

- DINDUGAL DTCP Roc. No. : 919 / 2020 / DD-3, DATED : 21.12.2020
க.வ. / ந.ஊ.இ. / எண். : 240 / 2020
ம.வ. / ந.ஊ. / (த.ம.பி) எண். : 39 / 2020
- TECHNICAL CONCURRENCE IN Roc. No. 20524 / 22 / TCP1,
DATED : 17.03.2023 IS GIVEN FOR ADDITIONAL FSI AREA
OF 2908.70 Sq.m
- DINDUGAL DTCP Roc. No. : 1927 / 2022 / DD-3, DATED : 01.06.2023
க.வ. / ந.ஊ. / (த.ம.பி) எண். : 8 "அ" / 2023

AREA STATEMENT

EXISTING APPROVED BUILDING (In Sq.m) :

BLOCK - 2 (Hostel Building) :

FLOOR DETAILS	BUILT-UP AREA		DEDUCTIONS		FSI AREA	
	AS PER APPROVAL	AS PER SITE	AS PER APPROVAL	AS PER SITE	AS PER APPROVAL	AS PER SITE
GROUND FLOOR	2017.80	1932.04	447.39	428.62	1570.41	1503.42
FIRST FLOOR	1684.06	1667.60	447.39	428.62	1236.67	1238.98
SECOND FLOOR	1671.95	1667.60	435.34	428.62	1236.61	1238.98
THIRD FLOOR	1671.95	1667.60	435.34	428.62	1236.61	1238.98
HEAD ROOM	79.30	77.73	-----	-----	-----	-----
TOTAL	7125.06	7012.57	1765.46	1714.48	5280.30	5220.36

JOINERY DETAILS (In Metre)

MD	MAIN DOOR	3.05 X 2.44
DD	DOUBLE DOOR	2.44 X 2.44
DD1	DOUBLE DOOR	1.83 X 2.44
D1	DOOR	1.22 X 2.13
D2	DOOR	0.91 X 2.13
D3	TOILET DOOR	0.76 X 2.13
SD	SWING DOOR	0.91 X 2.13
LD	LIFT DOOR	1.00 X 2.13
W	WINDOW	2.44 X 1.22
W1	WINDOW	1.83 X 1.22
SV	STAIR VENTILATION	1.83 X 1.22
V	VENTILATOR	1.50 X 0.61
V1	VENTILATOR	0.91 X 0.61

APPLICANT :

Edime Kallu
PRESIDENT
CONGREGATION OF THE SISTERS OF
THE CROSS OF CHAVANOD
HOLY CROSS PROVINCIALATE
138-A, ANNA NAGAR, MADURAI - 625020.

REGISTERED STRUCTURAL ENGINEER :

Er. A. Seenivasan
Er. A. SEENIVASAN, B.E.,
Registered Structural Engineer Grade-II
Salem DTCP Regn.No. - 01/2022/SE-GR-II
5/318-B, State Bank Colony-II
Junction Main Road, SALEM - 4.
Contact No. 98427-12227

REGISTERED ENGINEER :

Er. A.K. Mouleeshwaran
Er. A.K. MOULEESHWARAN, B.E., (CIVIL)
Registered Engineer Grade-II
Salem DTCP Regn. No: 12/2023-2024/RE-II
Salem Corporation Regn. No: 340/2023
Contact No: 95147-77889

PLAN SHOWING THE REVISED APPROVAL FOR EXISTING APPROVED COLLEGE (GROUND + 1 FLOOR) AND HOSTEL BUILDING (GROUND + 3 FLOORS) AND PROPOSED ADDITIONAL CONSTRUCTION OF R.C.C TERRACE ROOF STAFF QUARTERS (GROUND + 1 FLOOR) BUILDING FOR "CLAUDINE COLLEGE OF NURSING", IN S.F.Nos. - 1129/8A, 1121/3A1, 1121/3A2, 1121/3B1, 1121/3B2, 1121/4, 1121/5, 1121/6, 1121/7, 1121/8A,1121/8B, 1121/9, 1121/10A, 1121/10B1, 1121/10B2, 1121/11, 1122/4, 1122/5, 1122/6 & 1122/12 Pt, AT SITHAREVU VILLAGE AND PANCHAYAT, ATHUR TALUK, DINDUGAL DISTRICT.

APPLICANT :
M/s. CONGREGATION OF THE SISTERS OF THE CROSS OF CHAVANOD, MADURAI

ONLINE APPLICATION No. : SWP / BPA / / 2025

SCALE 1 : 100 ALL DIMENSIONS ARE IN METER

- EXISTING BUILDINGS APPROVED DETAILS :
- DINDUGAL DTCP Roc. No. : 919 / 2020 / DD-3, DATED : 21.12.2020
க.வ. / ந.ஊ.இ / எண். : 240 / 2020
ம.வ. / ந.ஊ.இ / (தி.ம) எண். : 39 / 2020
 - TECHNICAL CONCURRENCE IN Roc. No. 20524 / 22 / TCP1, DATED : 17.03.2023 IS GIVEN FOR ADDITIONAL FSI AREA OF 2908.70 Sq.m
 - DINDUGAL DTCP Roc. No. : 1927 / 2022 / DD-3, DATED : 01.06.2023
க.வ. / ந.ஊ.இ / (தி.ம) எண். : 8 "அ" / 2023

AREA STATEMENT


EXISTING APPROVED BUILDING (In Sq.m) :
BLOCK - 2 (Hostel Building) :

FLOOR DETAILS	BUILT-UP AREA		DEDUCTIONS		FSI AREA	
	AS PER APPROVAL	AS PER SITE	AS PER APPROVAL	AS PER SITE	AS PER APPROVAL	AS PER SITE
GROUND FLOOR	2017.80	1932.04	447.39	428.62	1570.41	1503.42
FIRST FLOOR	1684.06	1667.60	447.39	428.62	1236.67	1238.98
SECOND FLOOR	1671.95	1667.60	435.34	428.62	1236.61	1238.98
THIRD FLOOR	1671.95	1667.60	435.34	428.62	1236.61	1238.98
HEAD ROOM	79.30	77.73	-----	-----	-----	-----
TOTAL	7125.06	7012.57	1765.46	1714.48	5280.30	5220.36

JOINERY DETAILS (In Metre)

MD	MAIN DOOR	3.05 X 2.44
DD	DOUBLE DOOR	2.44 X 2.44
DD1	DOUBLE DOOR	1.83 X 2.44
D1	DOOR	1.22 X 2.13
D2	DOOR	0.91 X 2.13
D3	TOILET DOOR	0.76 X 2.13
SD	SWING DOOR	0.91 X 2.13
LD	LIFT DOOR	1.00 X 2.13
W	WINDOW	2.44 X 1.22
W1	WINDOW	1.83 X 1.22
SV	STAIR VENTILATION	1.83 X 1.22
V	VENTILATOR	1.50 X 0.61
V1	VENTILATOR	0.91 X 0.61

APPLICANT :

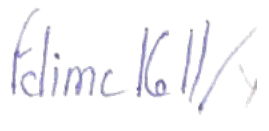

PRESIDENT
CONGREGATION OF THE SISTERS OF THE CROSS OF CHAVANOD
HOLY CROSS PROVINCIALATE
138-A, ANNA NAGAR, MADURAI - 625020.

REGISTERED STRUCTURAL ENGINEER :


Er.A. SEENIVASAN, B.E.,
Registered Structural Engineer Grade-II
Salem DTCP Regn.No. : 01/2022/SE-GR-II
5/318-B, State Bank Colony-II
Junction Main Road, SALEM -4.
Contact No. 98427-12227

REGISTERED ENGINEER :


Er.A.K. MOULEESHWARAN, B.E.(Civl)
Registered Engineer Grade-II
Salem DTCP Regn. No: 12/2023-2024/RE-II
Salem Corporation Regn. No: 340/2023
Contact No: 95147-77889

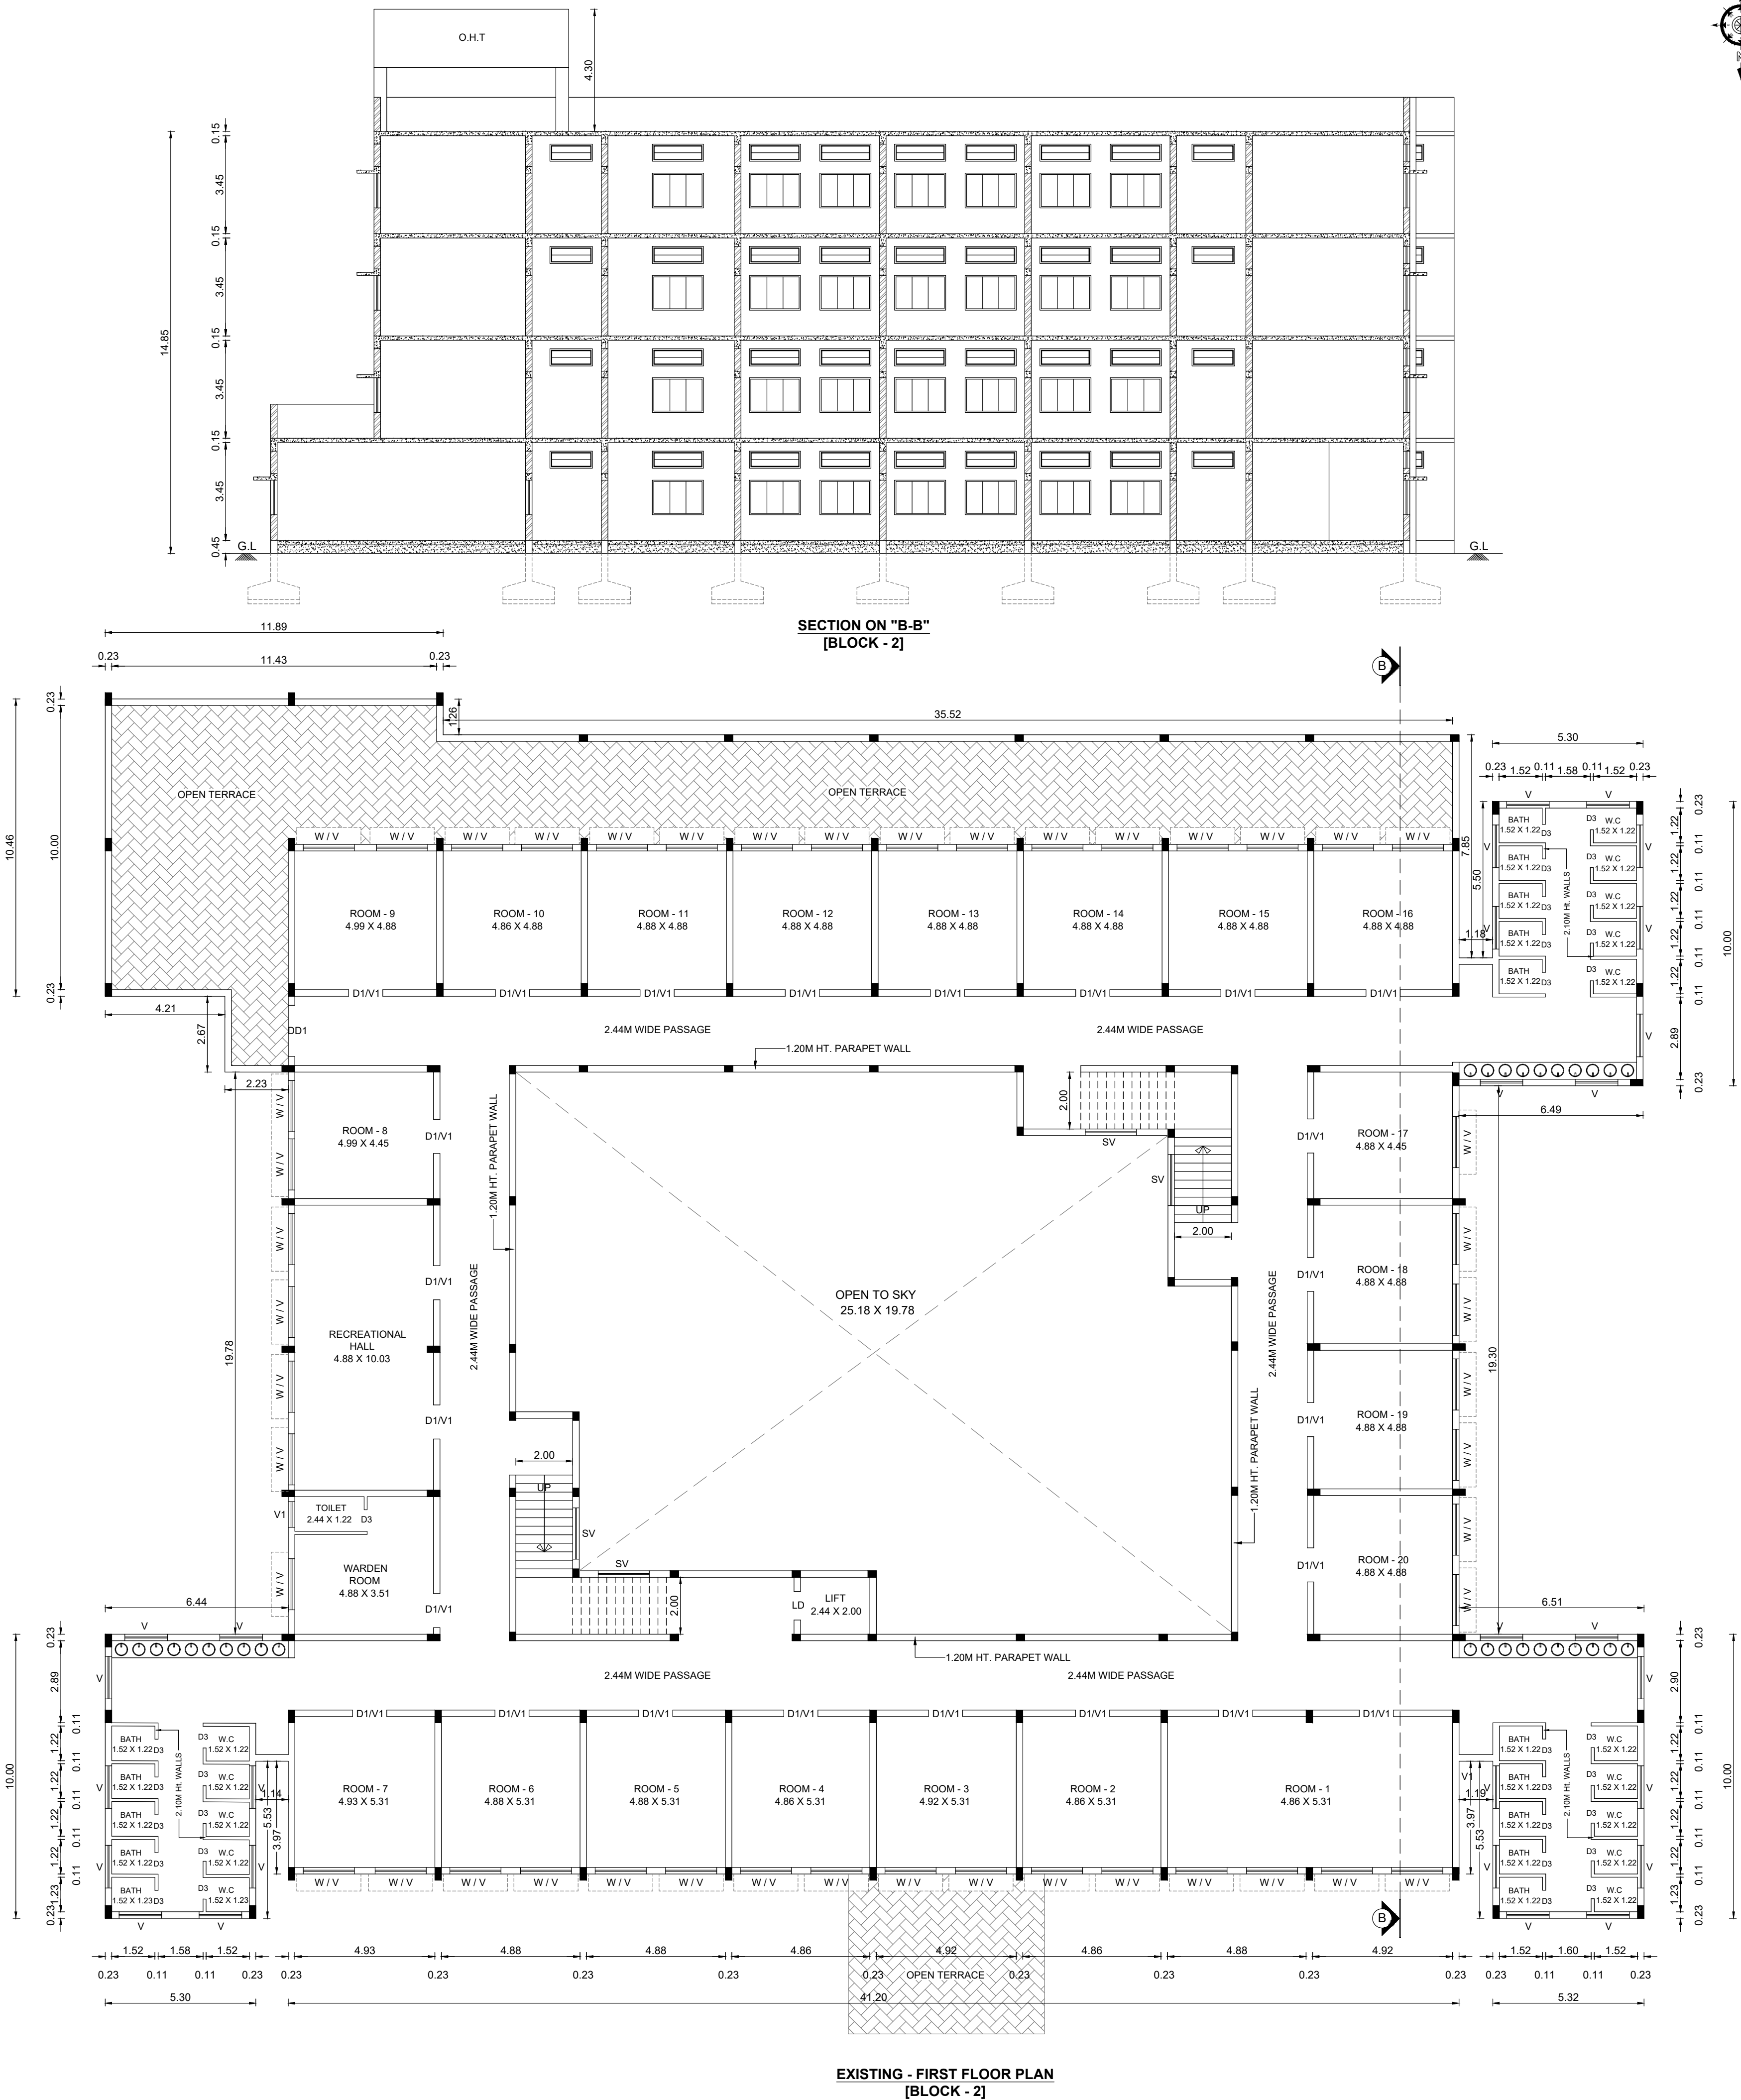

PLAN SHOWING THE REVISED APPROVAL FOR EXISTING
APPROVED COLLEGE (GROUND + 1 FLOOR) AND
HOSTEL BUILDING (GROUND + 3 FLOORS) AND
PROPOSED ADDITIONAL CONSTRUCTION OF R.C.C
TERRACE ROOF STAFF QUARTERS (GROUND + 1 FLOOR)
BUILDING FOR "CLAUDINE COLLEGE OF NURSING",
IN S.F.Nos. - 1129/8A, 1121/3A1, 1121/3A2, 1121/3B1,
1121/3B2, 1121/4, 1121/5, 1121/6, 1121/7, 1121/8A, 1121/8B,
1121/9, 1121/10A, 1121/10B1, 1121/10B2, 1121/11, 1122/4,
1122/5, 1122/6 & 1122/12 Pt. AT SITHAREVU VILLAGE AND
PANCHAYAT, ATHUR TALUK, DINDUGAL DISTRICT.

APPLICANT :
M/s. CONGREGATION OF THE SISTERS OF THE CROSS OF
CHAVANOD, MADURAI

ONLINE APPLICATION No. : SWP / BPA / / 2025

SCALE 1 : 100

ALL DIMENSIONS ARE IN METER

AREA STATEMENT

EXISTING APPROVED BUILDING (In Sq.m) :
BLOCK - 2 (Hostel Building) :

FLOOR DETAILS	BUILT-UP AREA		DEDUCTIONS		FSI AREA	
	AS PER APPROVAL	AS PER SITE	AS PER APPROVAL	AS PER SITE	AS PER APPROVAL	AS PER SITE
GROUND FLOOR	2017.80	1932.04	447.39	428.62	1570.41	1503.42
FIRST FLOOR	1684.06	1667.60	447.39	428.62	1236.67	1238.98
SECOND FLOOR	1671.95	1667.60	435.34	428.62	1236.61	1238.98
THIRD FLOOR	1671.95	1667.60	435.34	428.62	1236.61	1238.98
HEAD ROOM	79.30	77.73	-----	-----	-----	-----
TOTAL	7125.06	7012.57	1765.46	1714.48	5280.30	5220.36

JOINERY DETAILS (In Metre)

MD	MAIN DOOR	3.05 X 2.44
DD	DOUBLE DOOR	2.44 X 2.44
DD1	DOUBLE DOOR	1.83 X 2.44
D1	DOOR	1.22 X 2.13
D2	DOOR	0.91 X 2.13
D3	TOILET DOOR	0.76 X 2.13
SD	SWING DOOR	0.91 X 2.13
LD	LIFT DOOR	1.00 X 2.13
W	WINDOW	2.44 X 1.22
W1	WINDOW	1.83 X 1.22
SV	STAIR VENTILATION	1.83 X 1.22
V	VENTILATOR	1.50 X 0.61
V1	VENTILATOR	0.91 X 0.61

APPLICANT :


Edime K/V
PRESIDENT
CONGREGATION OF THE SISTERS OF
THE CROSS OF CHAVANOD
HOLY CROSS PROVINCIALATE
138-A, ANNA NAGAR, MADURAI - 625020.

REGISTERED STRUCTURAL ENGINEER :

Er.A. Seenivasan
Er.A. SEENIVASAN, B.E.,
Registered Structural Engineer Grade-II
Salem DTCP Regn.No. : 01/2022/SE-GR-II
5/318-B, State Bank Colony-II
Junction Main Road, SALEM - 4.
Contact No. 98427-12227

REGISTERED ENGINEER :

Er.A.K. Mouleeswaran
Er.A.K. MOULEESHWARAN, B.E., (Civ)
Registered Engineer Grade-II
Salem DTCP Regn. No: 12/2023-2024/RE-II
Salem Corporation Regn. No: 340/2023
Contact No: 95147-77889

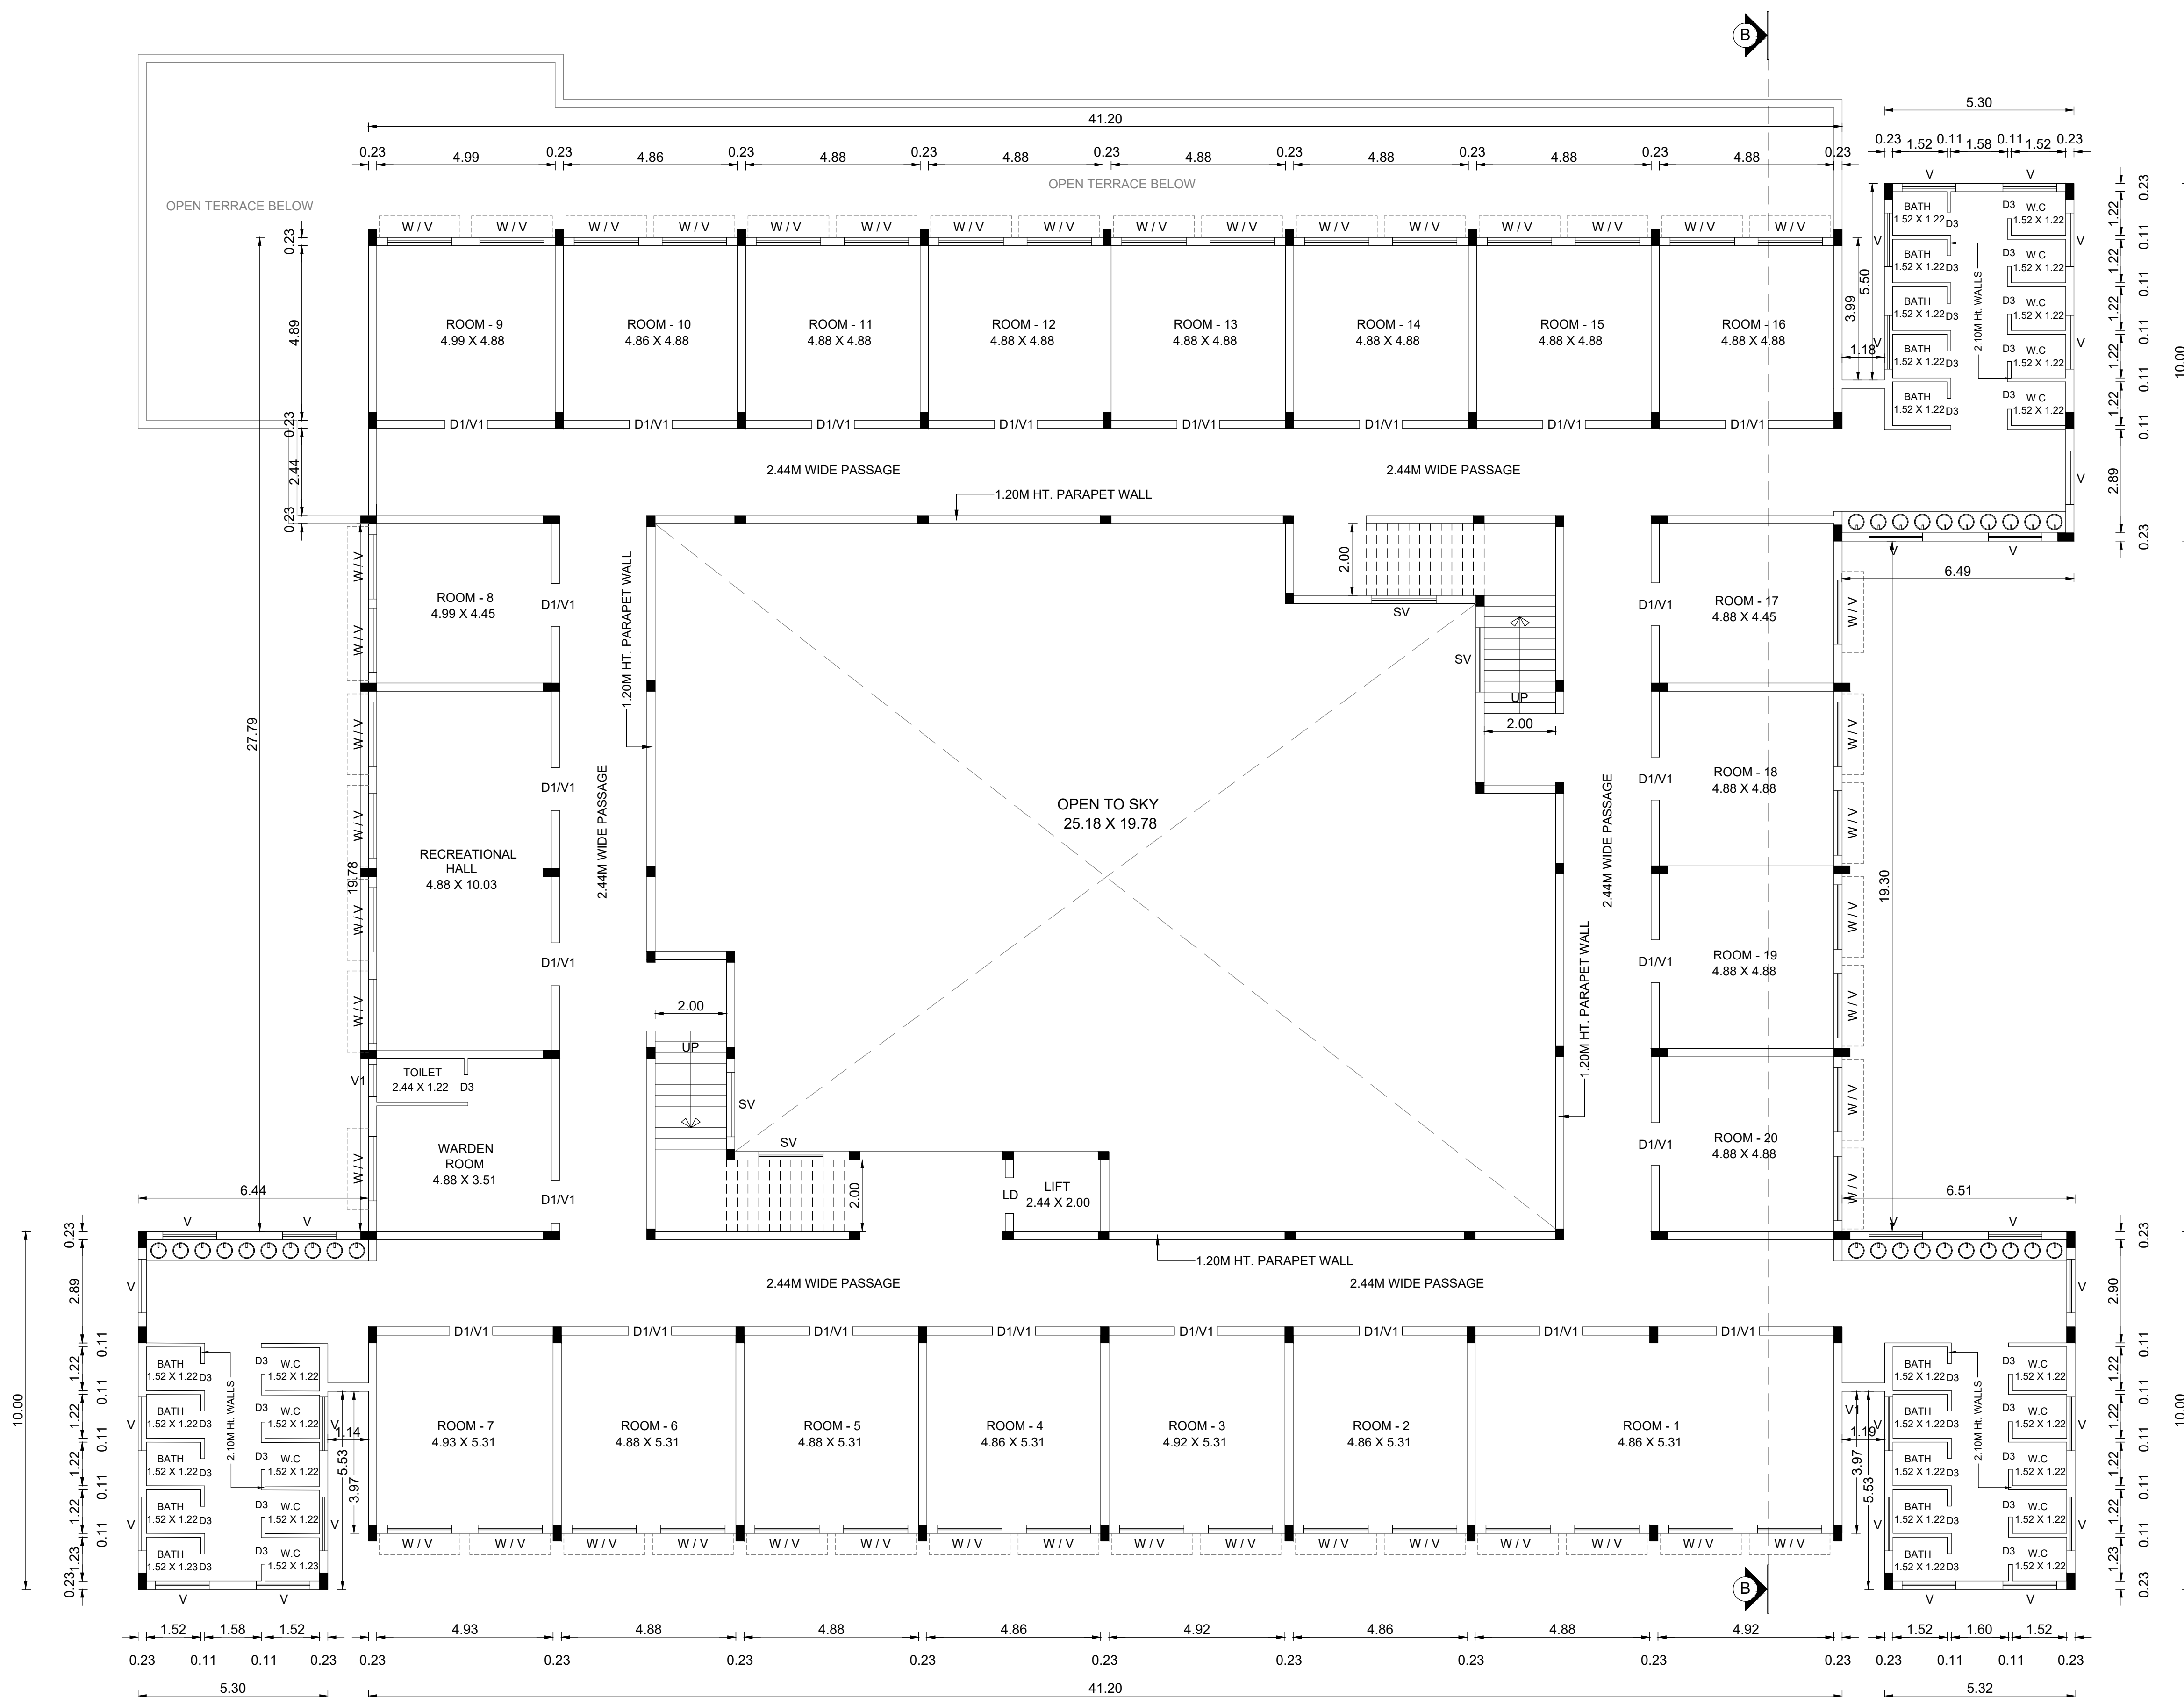

EXISTING - SECOND AND THIRD FLOOR - TYPICAL PLAN
[BLOCK - 2]

PLAN SHOWING THE REVISED APPROVAL FOR EXISTING APPROVED COLLEGE (GROUND + 1 FLOOR) AND HOSTEL BUILDING (GROUND + 3 FLOORS) AND PROPOSED ADDITIONAL CONSTRUCTION OF R.C.C TERRACE ROOF STAFF QUARTERS (GROUND + 1 FLOOR) BUILDING FOR "CLAUDINE COLLEGE OF NURSING", IN S.F.Nos. - 1129/8A, 1121/3A1, 1121/3A2, 1121/3B1, 1121/3B2, 1121/4, 1121/5, 1121/6, 1121/7, 1121/8A, 1121/8B, 1121/9, 1121/10A, 1121/10B1, 1121/10B2, 1121/11, 1122/4, 1122/5, 1122/6 & 1122/12 Pt, AT SITHAREVU VILLAGE AND PANCHAYAT, ATHUR TALUK, DINDUGAL DISTRICT.

APPLICANT :
M/s. CONGREGATION OF THE SISTERS OF THE CROSS OF CHAVANOD, MADURAI

ONLINE APPLICATION No. : SWP / BPA / / 2025

SCALE 1 : 100 ALL DIMENSIONS ARE IN METER


AREA STATEMENT

EXISTING APPROVED BUILDING (In Sq.m) :
BLOCK - 2 (Hostel Building) :

FLOOR DETAILS	BUILT-UP AREA		DEDUCTIONS		FSI AREA	
	AS PER APPROVAL	AS PER SITE	AS PER APPROVAL	AS PER SITE	AS PER APPROVAL	AS PER SITE
GROUND FLOOR	2017.80	1932.04	447.39	428.62	1570.41	1503.42
FIRST FLOOR	1684.06	1667.60	447.39	428.62	1236.67	1238.98
SECOND FLOOR	1671.95	1667.60	435.34	428.62	1236.61	1238.98
THIRD FLOOR	1671.95	1667.60	435.34	428.62	1236.61	1238.98
HEAD ROOM	79.30	77.73	-----	-----	-----	-----
TOTAL	7125.06	7012.57	1765.46	1714.48	5280.30	5220.36

JOINERY DETAILS (In Metre)

MD	MAIN DOOR	3.05 X 2.44
DD	DOUBLE DOOR	2.44 X 2.44
DD1	DOUBLE DOOR	1.83 X 2.44
D1	DOOR	1.22 X 2.13
D2	DOOR	0.91 X 2.13
D3	TOILET DOOR	0.76 X 2.13
SD	SWING DOOR	0.91 X 2.13
LD	LIFT DOOR	1.00 X 2.13
W	WINDOW	2.44 X 1.22
W1	WINDOW	1.83 X 1.22
SV	STAIR VENTILATION	1.83 X 1.22
V	VENTILATOR	1.50 X 0.61
V1	VENTILATOR	0.91 X 0.61

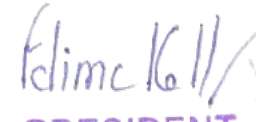
APPLICANT :

PRESIDENT
CONGREGATION OF THE SISTERS OF THE CROSS OF CHAVANOD
HOLY CROSS PROVINCIALATE
138-A, ANNA NAGAR, MADURAI - 625020.

REGISTERED STRUCTURAL ENGINEER :



Fr. A. SEENIVASAN, B.E.
Registered Structural Engineer Grade-II
Salem DTCP Regn. No. : 01/2022/SE-GR-II
5/318-B, State Bank Colony-II
Junction Main Road, SALEM - 4,
Contact No. 98427-12227

REGISTERED ENGINEER :

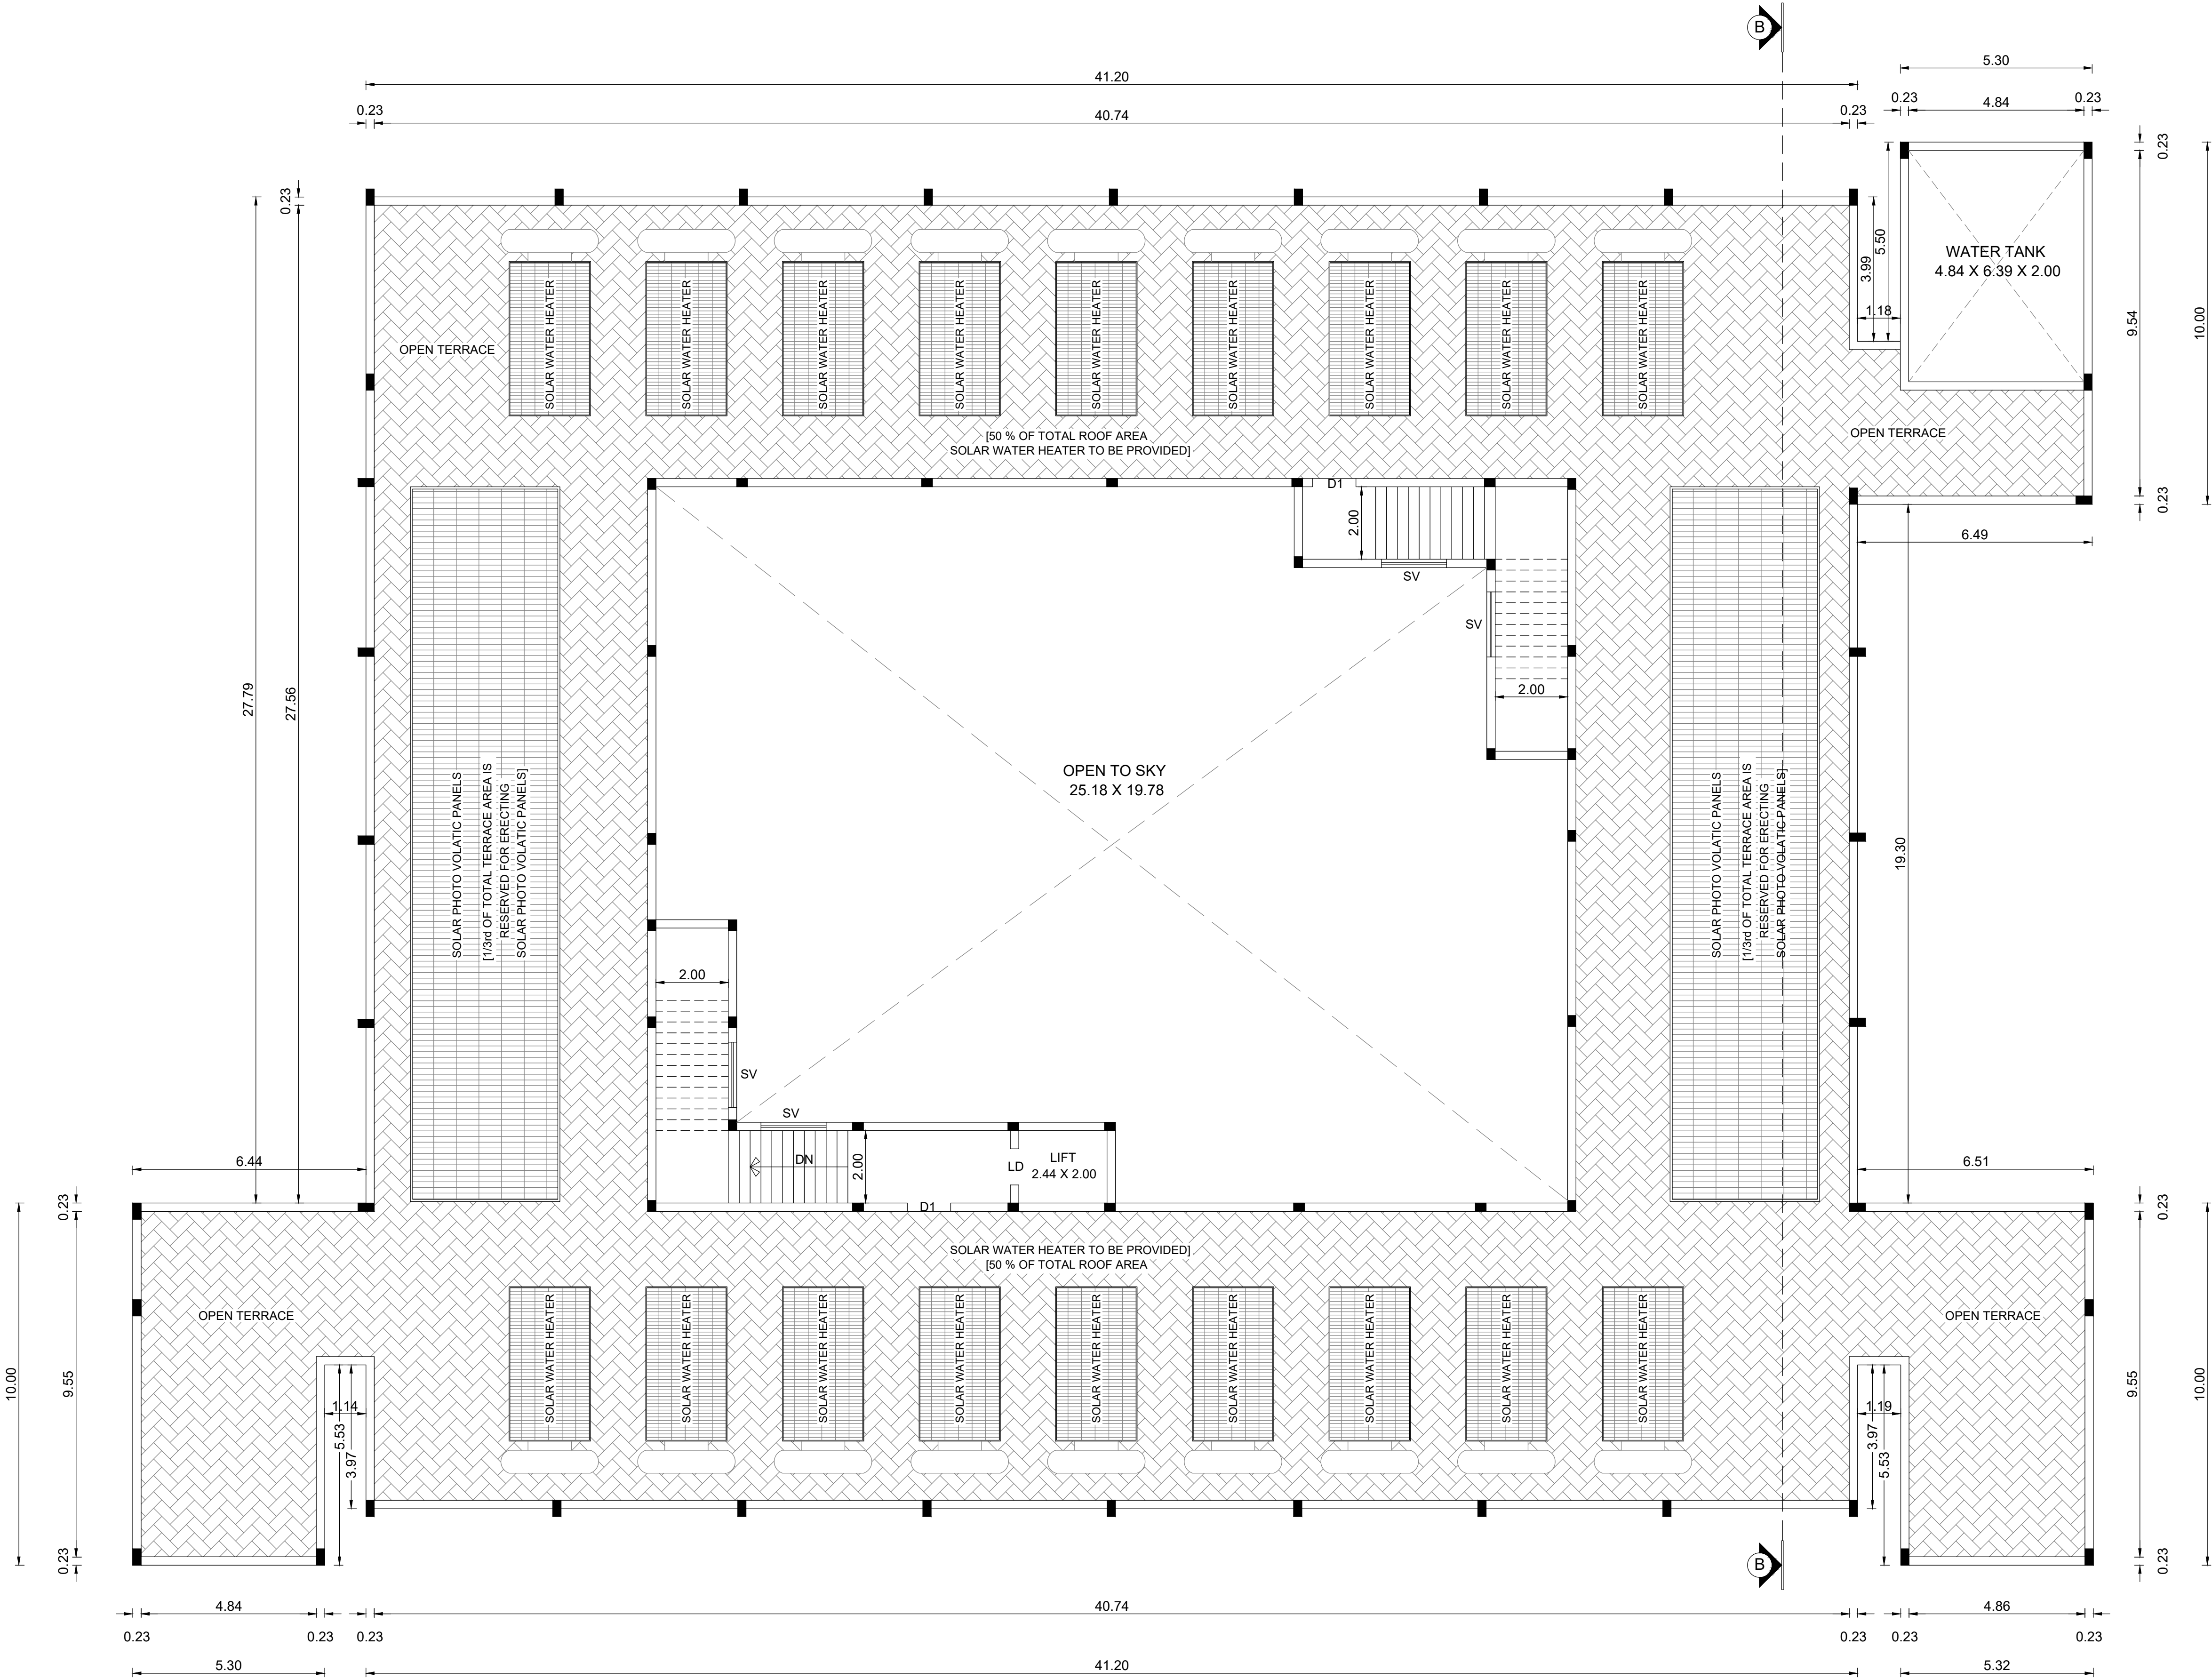
Mr. A.K. MOULEESHWARAN, B.E., (Civil)
Registered Engineer Grade-II
Salem DTCP Regn. No: 12/2023-2024/RE-II
Salem Corporation Regn. No: 340/2023
Contact No: 95147-77889




EXISTING - TERRACE FLOOR PLAN
[BLOCK - 2]

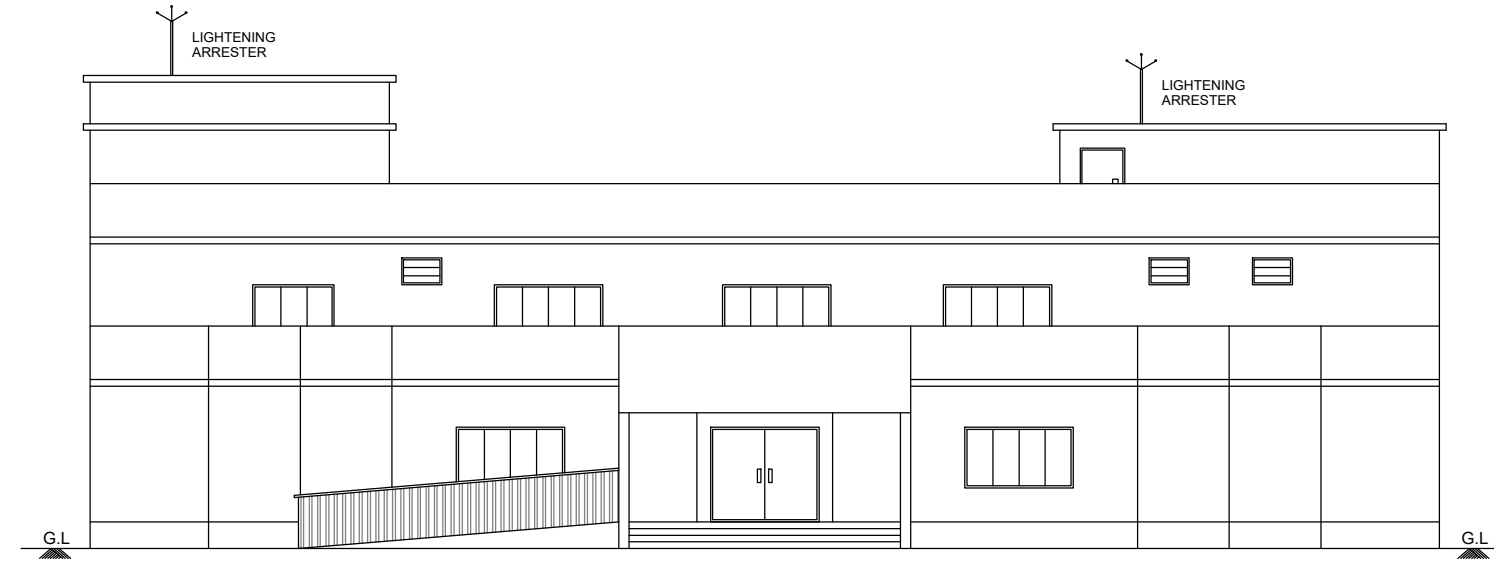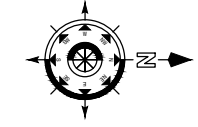


ELEVATION
[BLOCK - 3]

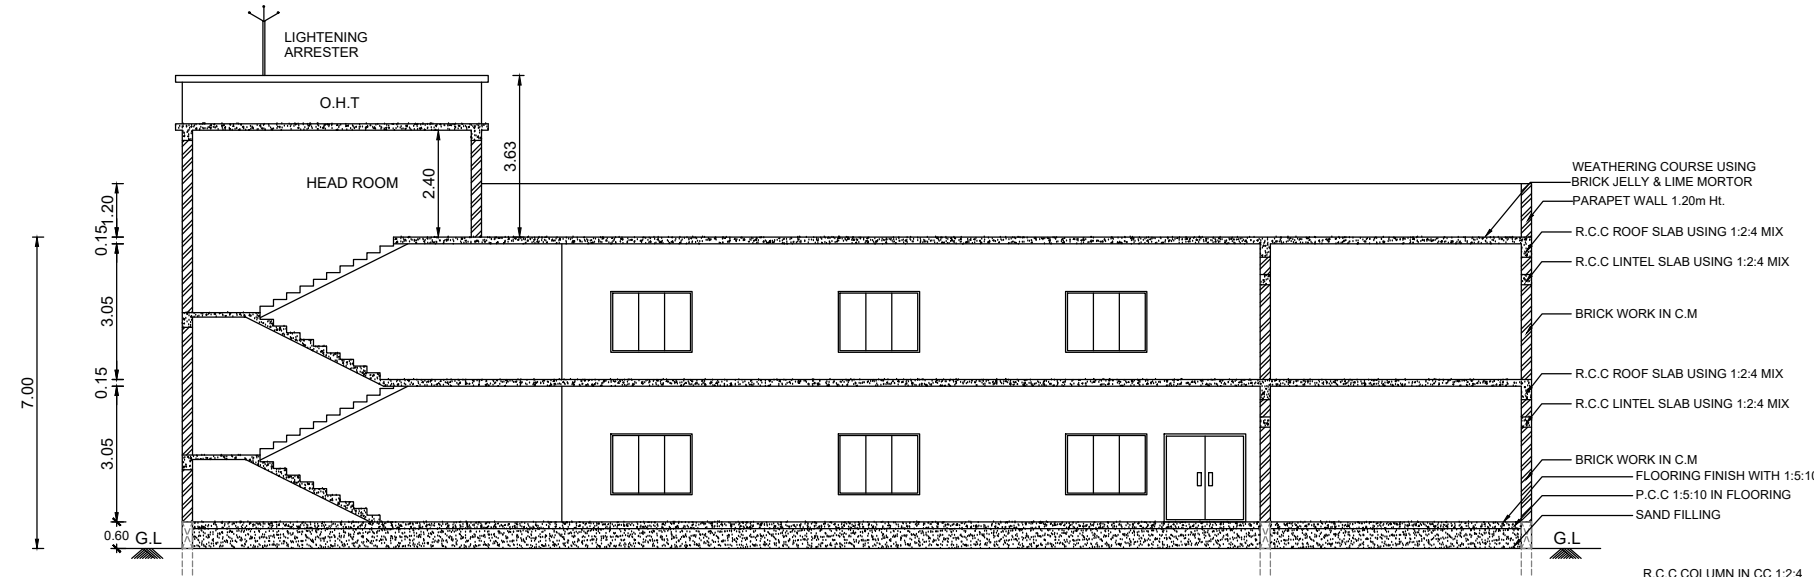


SECTION ON "C-C"
[BLOCK - 3]

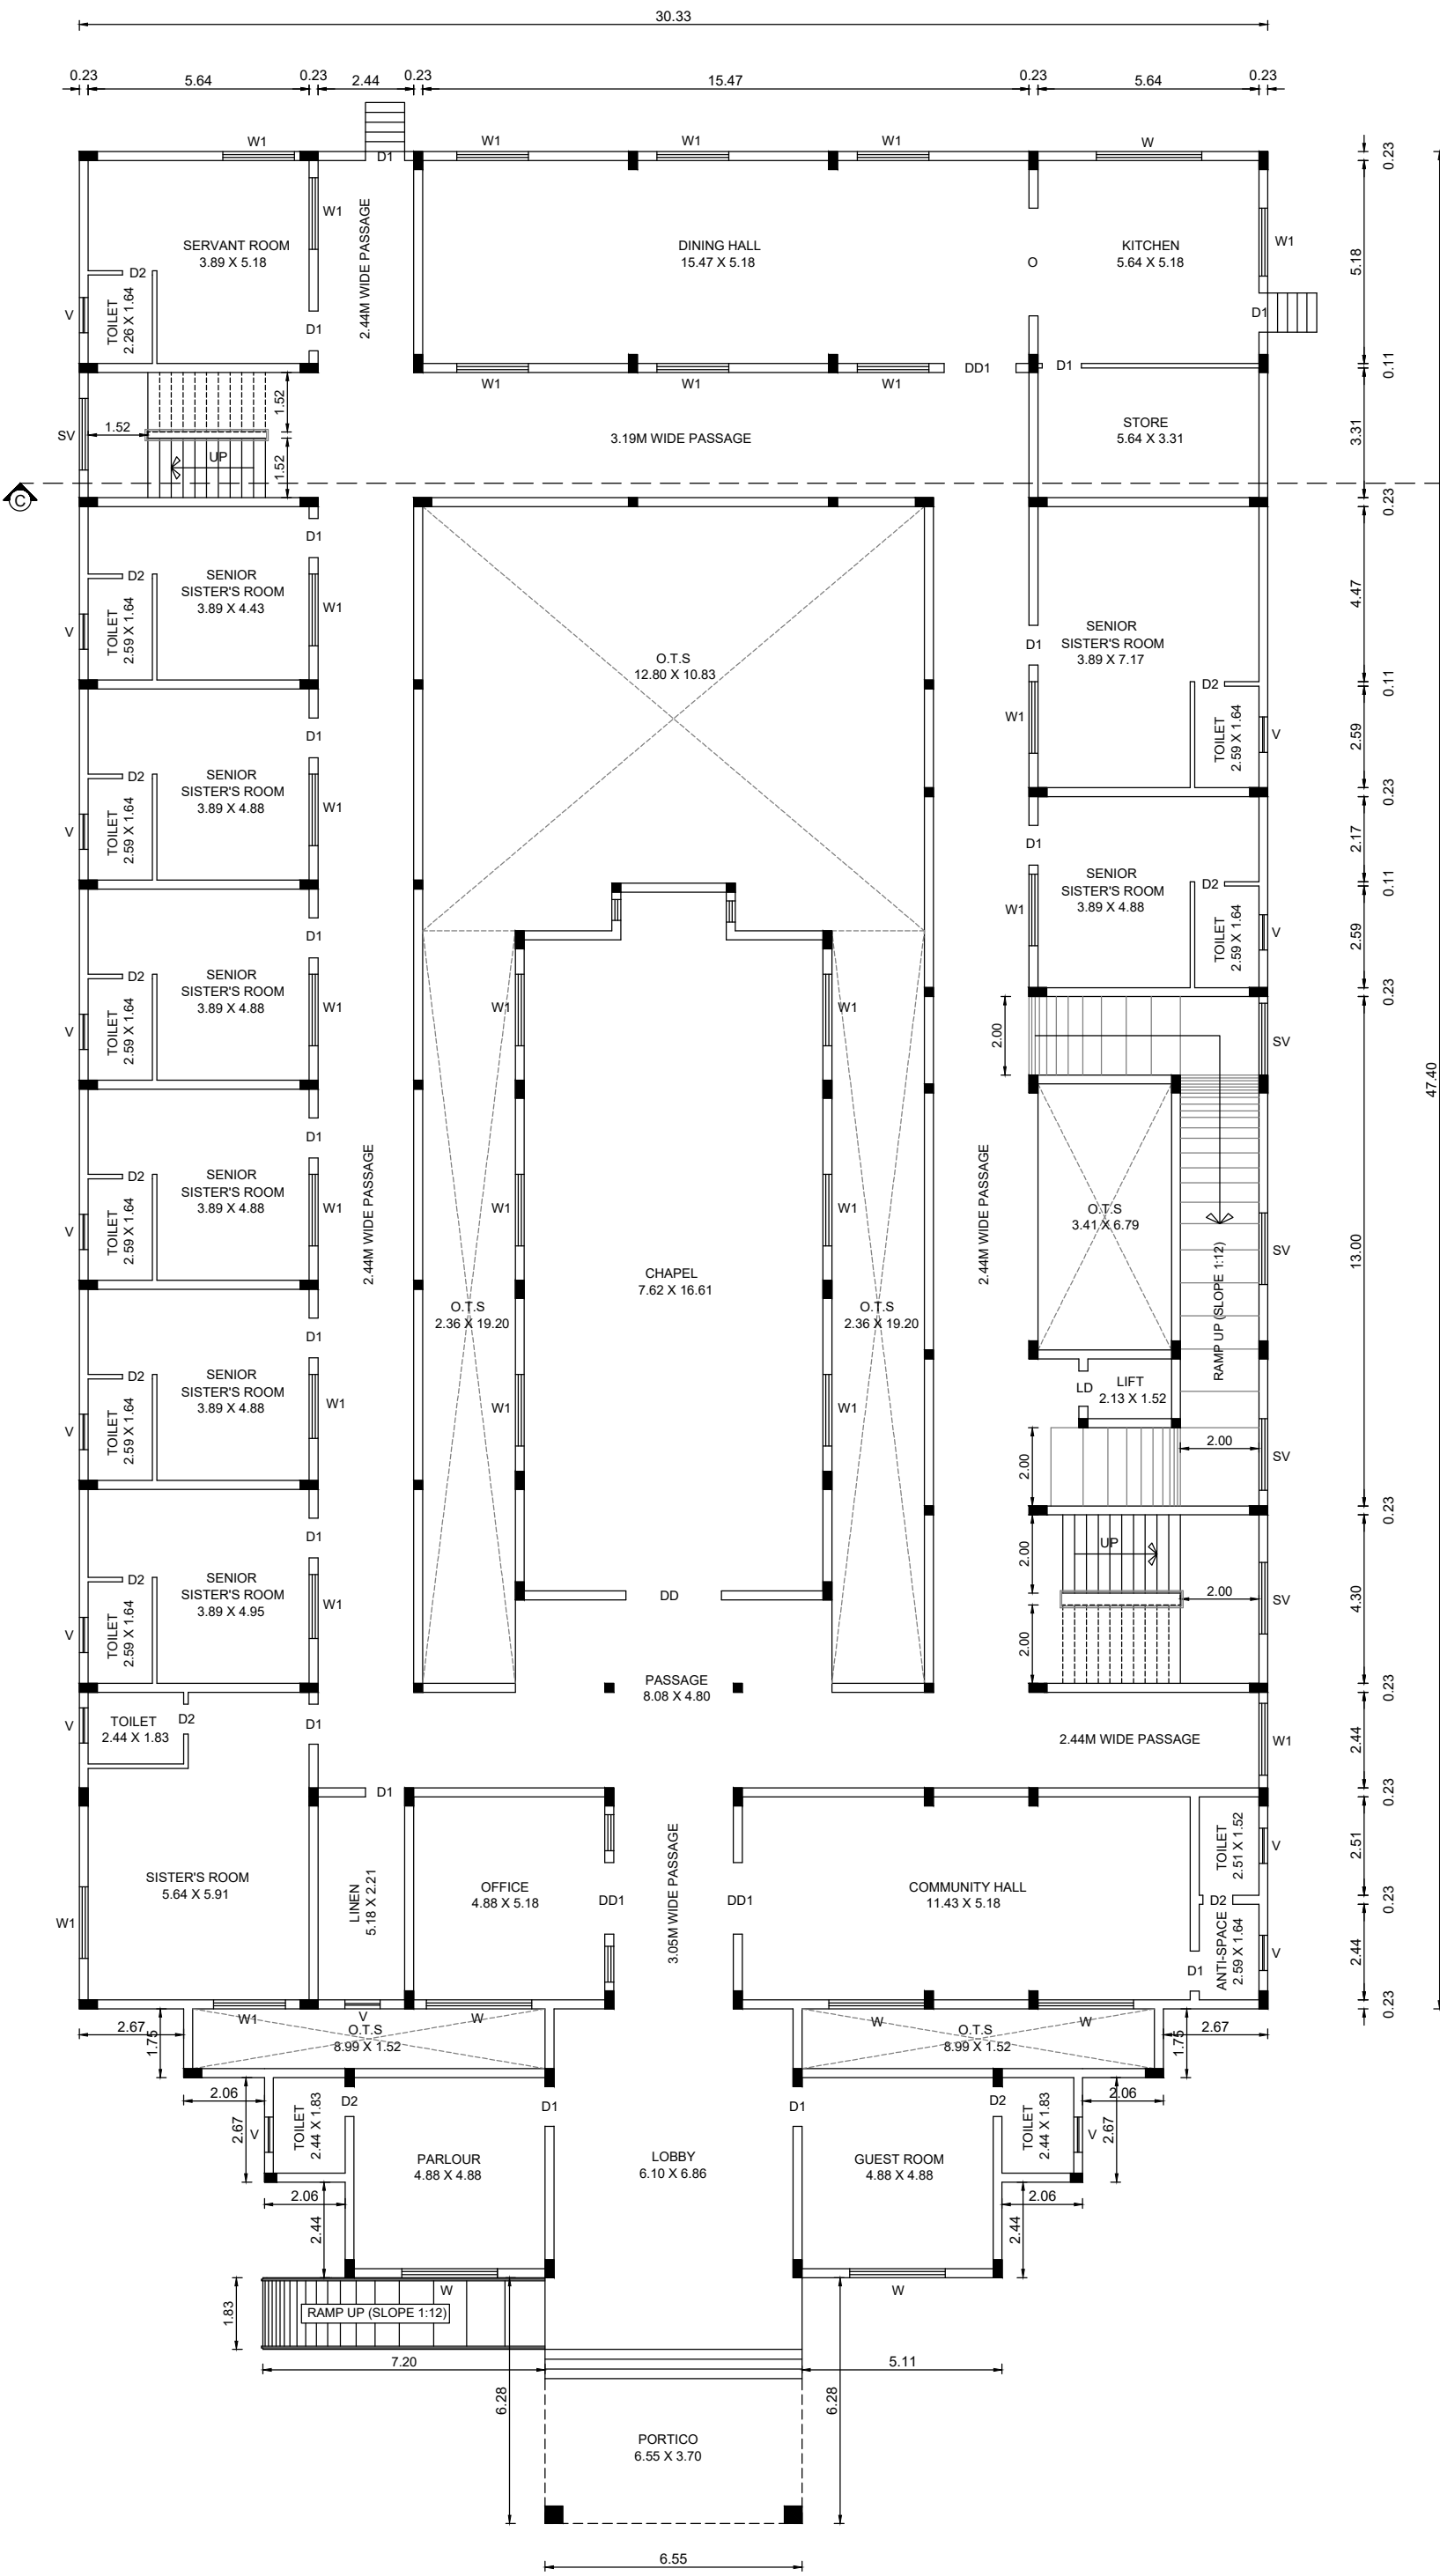

GROUND FLOOR PLAN
[BLOCK - 3]

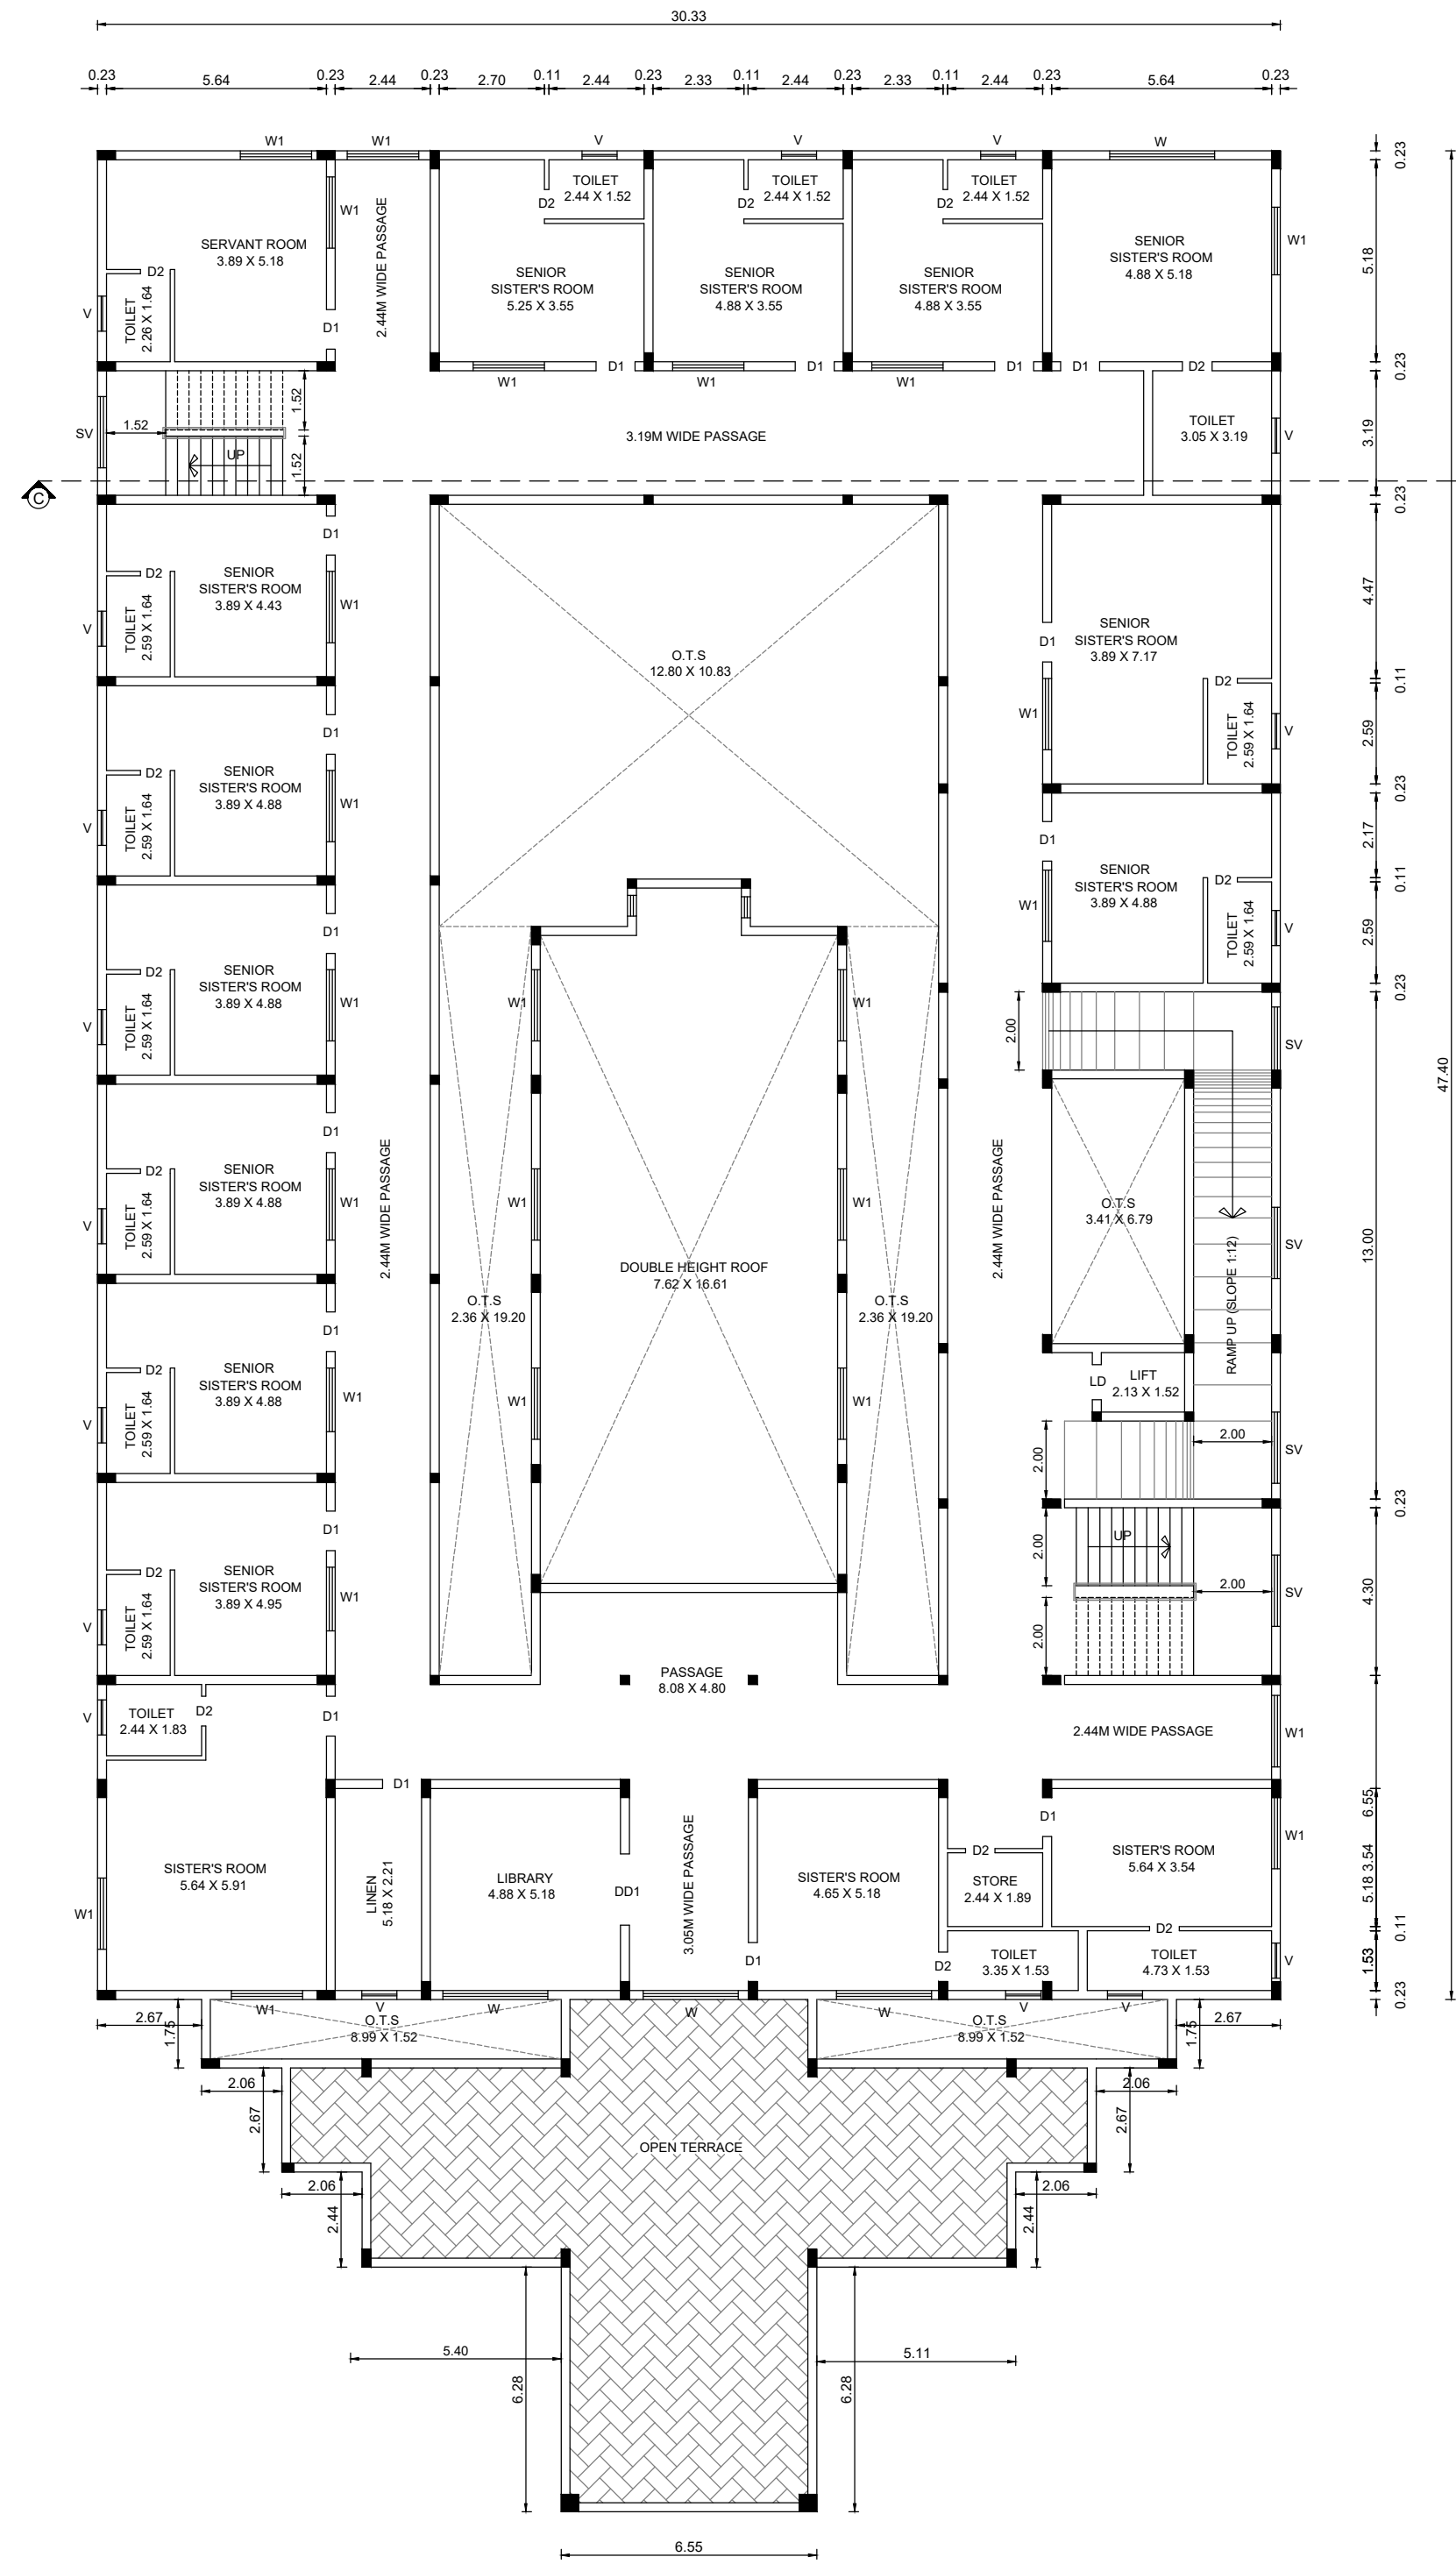

FIRST FLOOR PLAN
[BLOCK - 3]

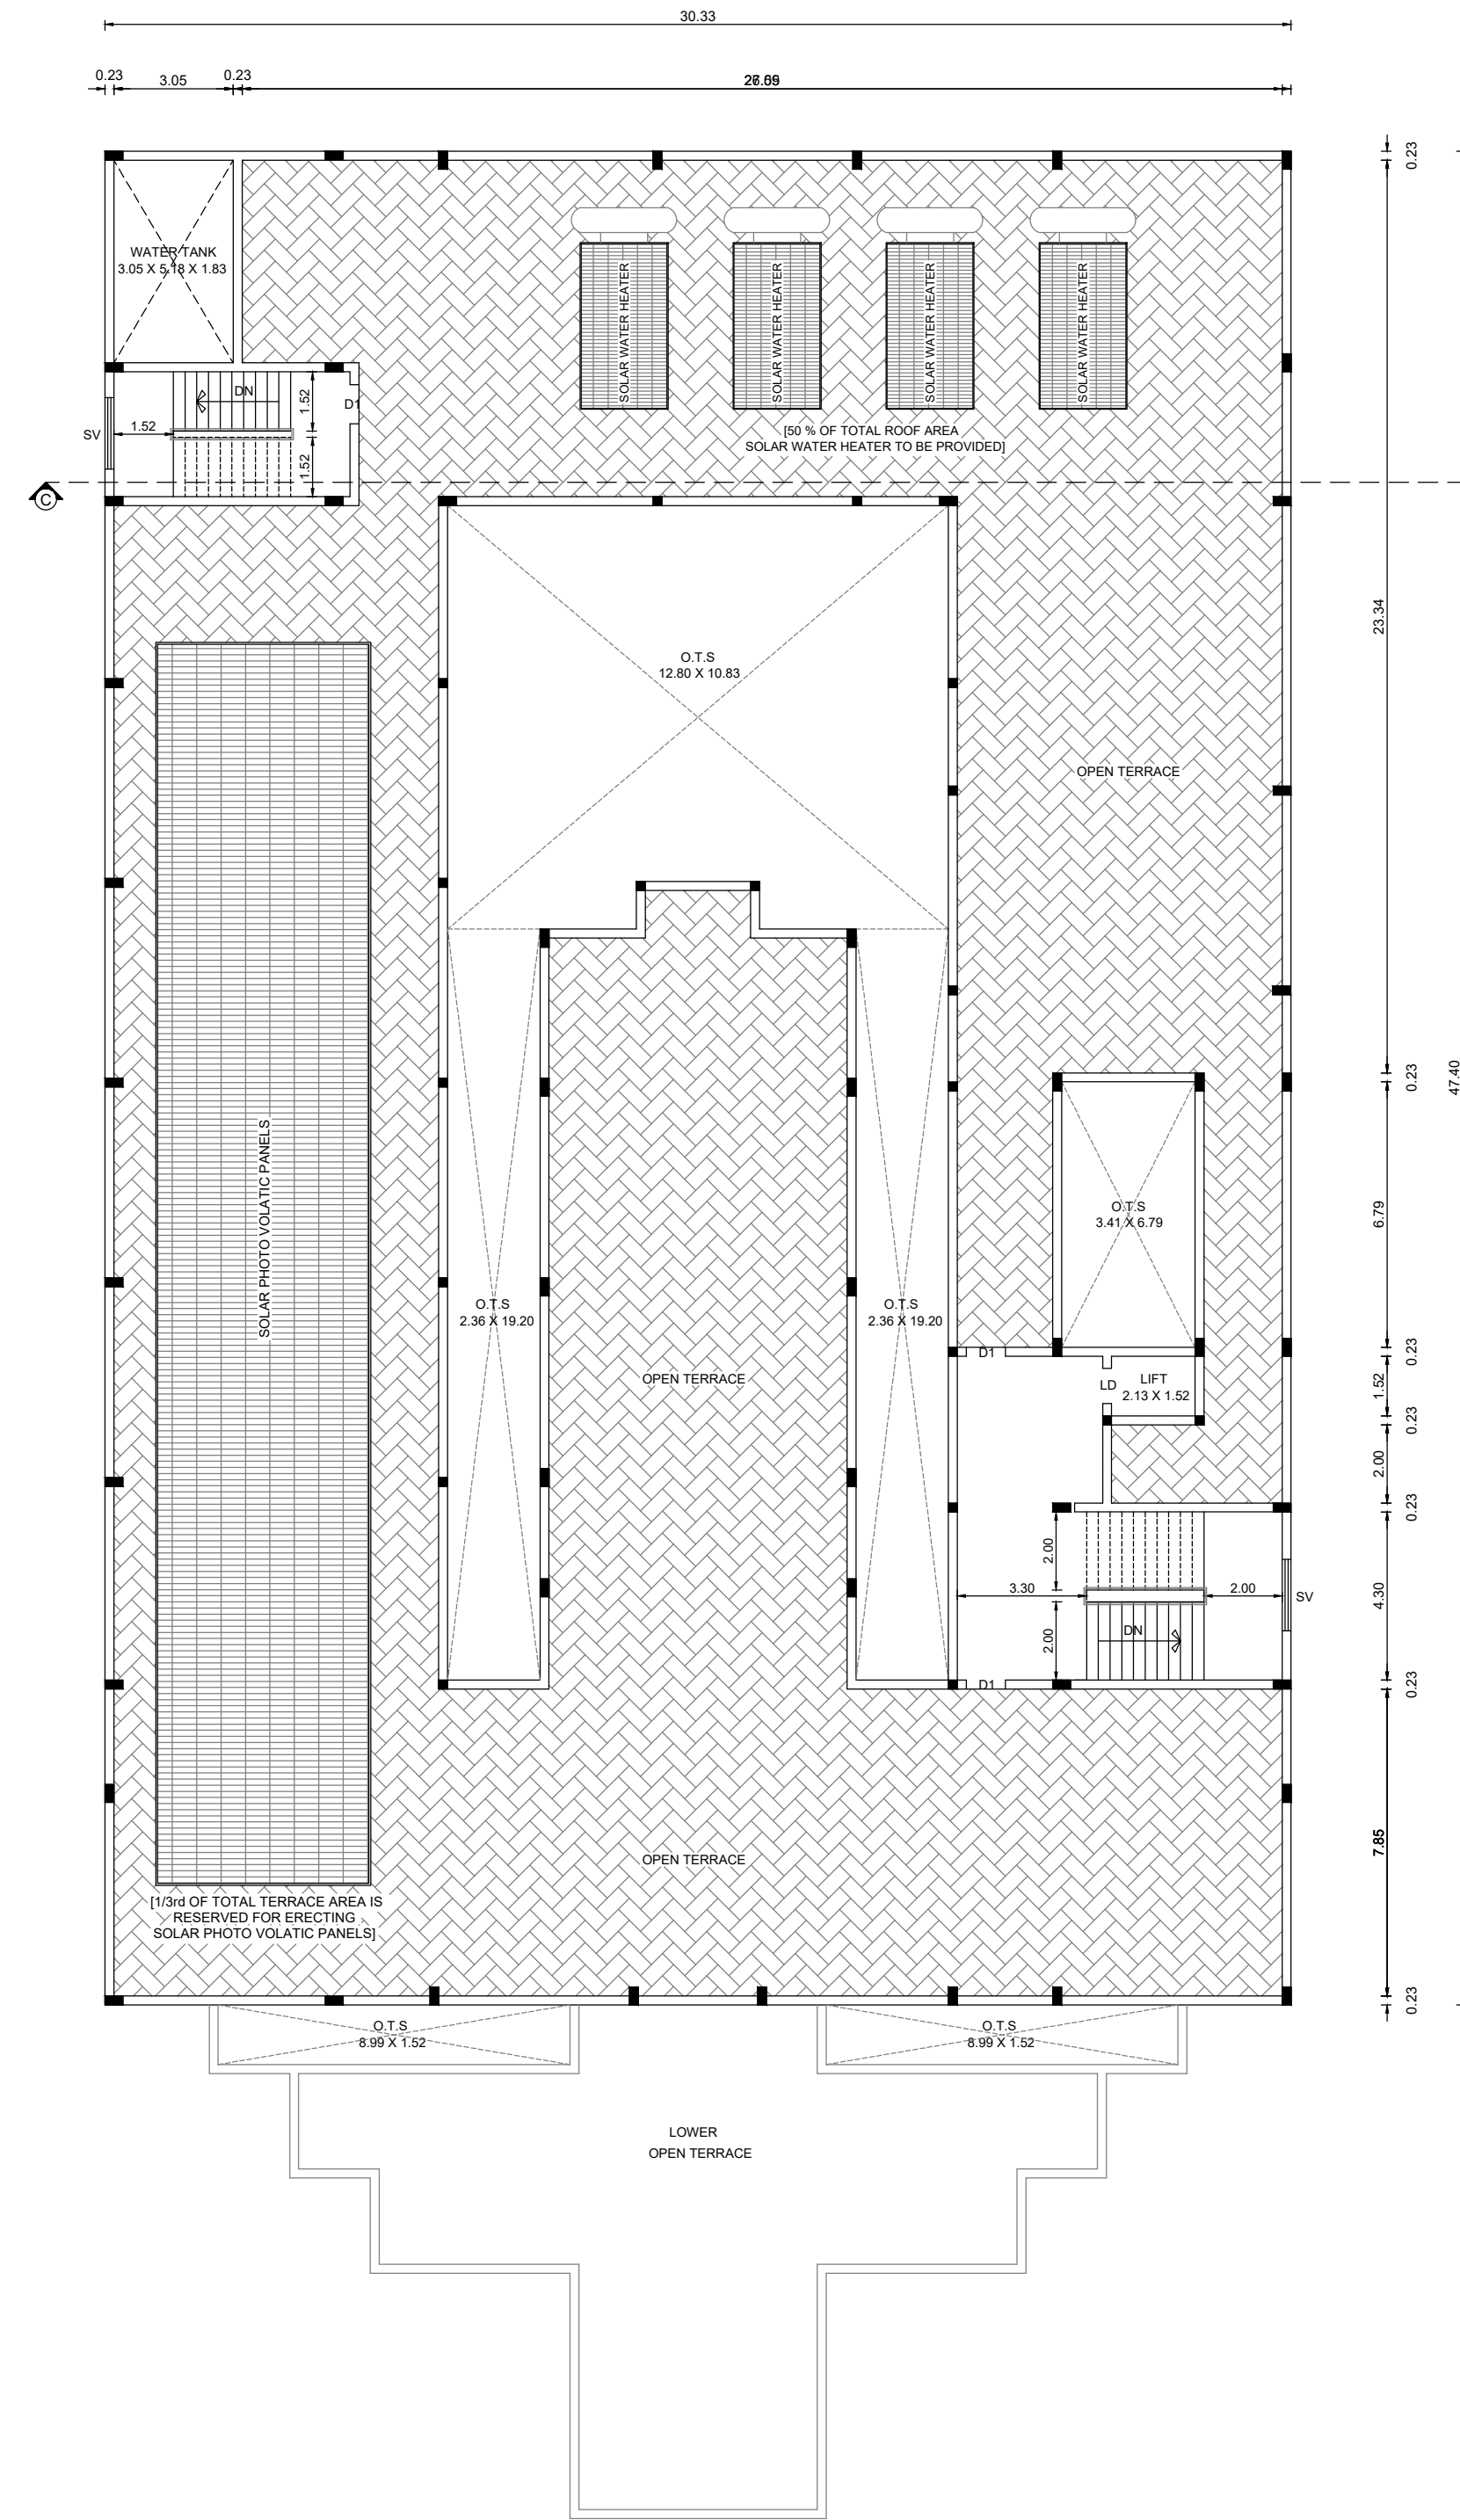

TERRACE FLOOR PLAN
[BLOCK - 3]

PLAN SHOWING THE REVISED APPROVAL FOR EXISTING APPROVED COLLEGE (GROUND + 1 FLOOR) AND HOSTEL BUILDING (GROUND + 3 FLOORS) AND PROPOSED ADDITIONAL CONSTRUCTION OF R.C.C TERRACE ROOF STAFF QUARTERS (GROUND + 1 FLOOR) BUILDING FOR "CLAUDINE COLLEGE OF NURSING", IN S.F.Nos. - 1129/8A, 1121/3A1, 1121/3A2, 1121/3B1, 1121/3B2, 1121/4, 1121/5, 1121/6, 1121/7, 1121/8A, 1121/8B, 1121/9, 1121/10A, 1121/10B1, 1121/10B2, 1121/11, 1122/4, 1122/5, 1122/6 & 1122/12 Pl. AT SITHAREVU VILLAGE AND PANCHAYAT, ATHUR TALUK, DINDUGAL DISTRICT.

APPLICANT :
M/s. CONGREGATION OF THE SISTERS OF THE CROSS OF CHAVANOD, MADURAI

ONLINE APPLICATION No. : SWP / BPA / / 2025

SCALE 1 : 100 ALL DIMENSIONS ARE IN METER

AREA STATEMENT			
PROPOSED ADDITIONAL BUILDING (In Sq.m) :			
BLOCK - 3 (STAFF QUARTERS) :			
FLOOR DETAILS	BUILT-UP AREA	DEDUCTIONS	FSI AREA
GROUND FLOOR	1618.92	276.06	1342.86
FIRST FLOOR	1618.92	276.06	1342.86
HEAD ROOM	62.97	-----	-----
TOTAL	3300.81	552.12	2748.69

JOINERY DETAILS (In Metre)		
MD	MAIN DOOR	3.05 X 2.44
DD	DOUBLE DOOR	2.44 X 2.44
DD1	DOUBLE DOOR	1.83 X 2.44
D1	DOOR	1.22 X 2.13
D2	DOOR	0.91 X 2.13
D3	TOILET DOOR	0.76 X 2.13
SD	SWING DOOR	0.91 X 2.13
LD	LIFT DOOR	1.00 X 2.13
W	WINDOW	2.44 X 1.22
W1	WINDOW	1.83 X 1.22
SV	STAIR VENTILATION	1.83 X 1.22
V	VENTILATOR	1.50 X 0.61
V1	VENTILATOR	0.91 X 0.61

APPLICANT :
K. M. K. K.
PRESIDENT
CONGREGATION OF THE SISTERS OF THE CROSS OF CHAVANOD
HOLY CROSS PROVINCIALATE
138-A, ANNA NAGAR, MADURAI - 625020.


REGISTERED STRUCTURAL ENGINEER :

E. A. K. M.
Er. A. SEENIVASAN, B.E.
Registered Structural Engineer Grade-II
Salem DTCP Regn. No. : 01/2022/SE-GR-II
5/318-B, State Bank Colony-II
Junction Main Road, SALEM-4.
Contact No. 98427-12227

REGISTERED ENGINEER :

A. K. M.
Er. A. K. MOULEESHWARAN, B.E., (CIVIL)
Registered Engineer Grade-II
Salem DTCP Regn. No: 12/2023-2024/RE-II
Salem Corporation Regn. No: 340/2023
Contact No: 95147-77889

SITE PLAN
(SCALE 1 : 100)

 

SHEET No. : 09 / 09

PLAN SHOWING THE REVISED APPROVAL FOR EXISTING
APPROVED COLLEGE (GROUND + 1 FLOOR) AND
HOSTEL BUILDING (GROUND + 3 FLOORS) AND
PROPOSED ADDITIONAL CONSTRUCTION OF R.C.C
TERRACE ROOF STAFF QUARTERS (GROUND + 1 FLOOR)
BUILDING FOR "CLAUDINE COLLEGE OF NURSING",
IN S.F.Nos. - 1129/8A, 1121/3A1, 1121/3A2, 1121/3B1,
1121/3B2, 1121/4, 1121/5, 1121/6, 1121/7, 1121/8A, 1121/8B,
1121/9, 1121/10A, 1121/10B1, 1121/10B2, 1121/11, 1122/4,
1122/5, 1122/6 & 1122/12 Pt. AT SITHAREVU VILLAGE AND
PANCHAYAT, ATHUR TALUK, DINDUGAL DISTRICT.

APPLICANT :
M/s. CONGREGATION OF THE SISTERS OF THE CROSS OF
CHAVANOD, MADURAI

ONLINE APPLICATION No. : SWP / BPA / / 2025

SCALE 1 : 100 ALL DIMENSIONS ARE IN "METER"

AREA STATEMENT

SITE EXTENT DETAILS :	
AS PER DOCUMENT (8.50 ACRES)	34397.99 Sq.m
AS PER PATTA	34400.00 Sq.m
SUPERIMPOSED PLOT AREA	34325.90 Sq.m

EXISTING APPROVED BUILDINGS (In Sq.m) :

BLOCK - 1 (COLLEGE BUILDING) :						
FLOOR DETAILS	BUILT-UP AREA		DEDUCTIONS		FSI AREA	
	AS PER APPROVAL	AS PER SITE	AS PER APPROVAL	AS PER SITE	AS PER APPROVAL	AS PER SITE
GROUND FLOOR	2967.52	3046.27	715.56	705.90	2251.96	2340.37
FIRST FLOOR	2872.03	2884.85	715.56	705.90	2156.47	2178.95
HEAD ROOM	-----	39.85	-----	-----	-----	-----
TOTAL (A)	5839.55	5970.97	1431.12	1411.80	4408.43	4519.32

BLOCK - 2 (HOSTEL BUILDING):

FLOOR DETAILS	BUILT-UP AREA		DEDUCTIONS		FSI AREA	
	AS PER APPROVAL	AS PER SITE	AS PER APPROVAL	AS PER SITE	AS PER APPROVAL	AS PER SITE
GROUND FLOOR	2017.80	1932.04	447.39	428.62	1570.41	1503.42
FIRST FLOOR	1684.06	1667.60	447.39	428.62	1236.67	1238.98
SECOND FLOOR	1671.95	1667.60	435.34	428.62	1236.61	1238.98
THIRD FLOOR	1671.95	1667.60	435.34	428.62	1236.61	1238.98
HEAD ROOM	79.30	77.73	*****	*****	*****	*****
TOTAL (B)	7125.06	7012.57	1765.46	1714.48	5280.30	5220.36

PROPOSED ADDITIONAL BUILDING (In Sq.m) :

BLOCK - 3 (STAFF QUARTERS) :

FLOOR DETAILS	BUILT-UP AREA	DEDUCTIONS	FSI AREA
GROUND FLOOR	1618.92	279.06	1342.86
FIRST FLOOR	1618.92	279.06	1342.86
HEAD ROOM	62.97	-----	-----
TOTAL (C)	3300.81	552.12	2748.69

OPEN SPACE RESERVATION (O.S.R) :

REQUIRED : 3440.00 Sq.m (10.00 %)
 PROVIDED : 2823.11 Sq.m + 759.66 Sq.m
 : 3582.77 Sq.m (10.41 %)

APPLICANT :

REGISTERED STRUCTURAL ENGINEER :






REGISTERED ENGINEER :

EXISTING BUILDINGS APPROVED DETAILS :

1. DINDUGAL DTCP Roc. No. : 919 / 2020 / DD-3, DATED : 21.12.2020
க.வ. / ந.உள்.இ. / எண். : 240 / 2020
ம.வ. / ந.உள். / (தி.ம.ப) எண். : 39 / 2020

2. TECHNICAL CONCURRENCE IN Roc. No. 20524 / 22 / TCP1,
DATED : 17.03.2023 IS GIVEN FOR ADDITIONAL FSI AREA
OF 2908.70 Sq.m

3. DINDUGAL DTCP Roc. No. : 1927 / 2022 / DD-3, DATED : 01.06.2022
க.வ. / ந.உள். / (தி.ம.ப) எண். : 8 "அ" / 2023

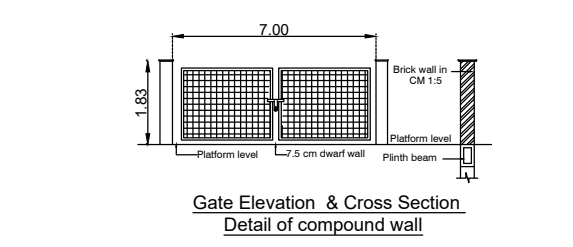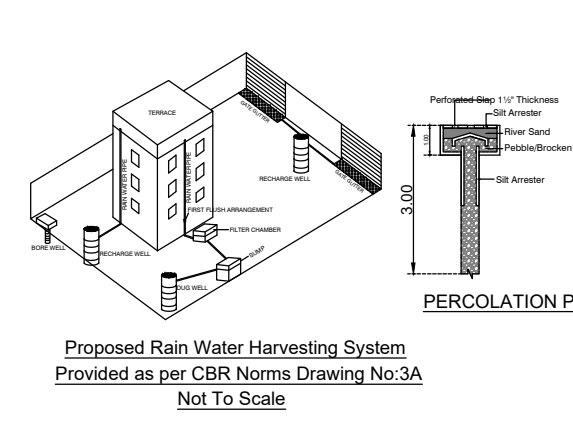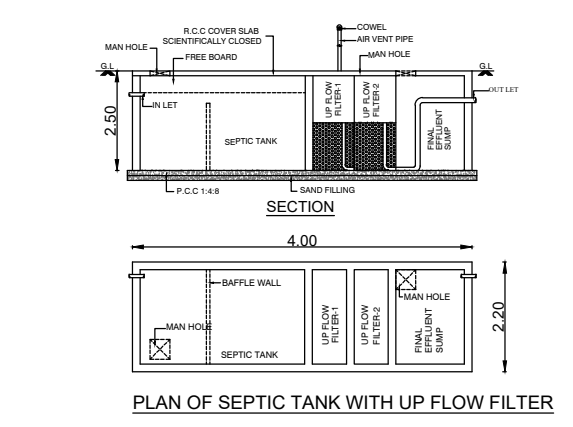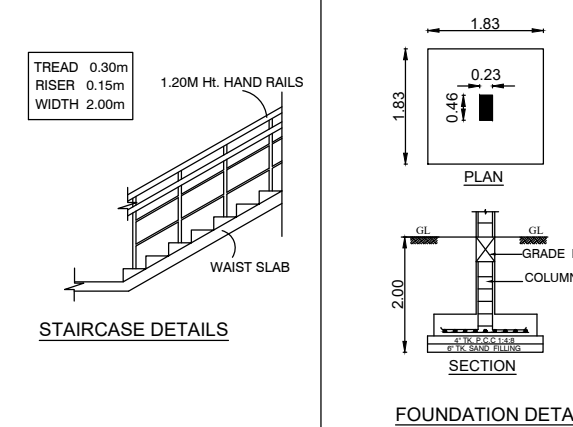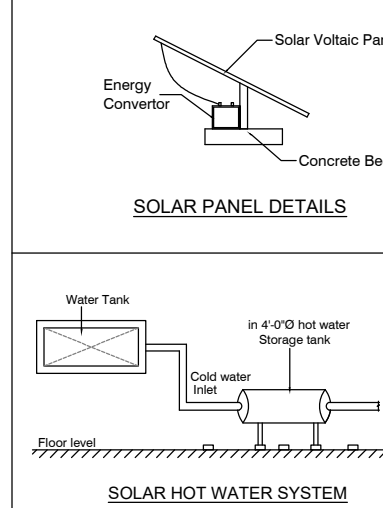

EXISTING PARKING DETAILS	
PARKING TYPE	PROVIDED
CAR PARKING	60 Nos.
P.H CAR PARKING	04 Nos.
TWO WHEELERS PARKING	197 Nos.

PROPOSED PARKING DETAILS	
PARKING TYPE	PROVIDED
CAR PARKING	10 Nos.
P.H CAR PARKING	02 Nos.
TWO WHEELERS PARKING	30 Nos.

<u>COLOUR INDEX</u>	
SITE BOUNDARY SHOWN	
PROPOSED ADDITIONAL BUILDING SHOWN	
EXISTING APPROVED BUILDINGS SHOWN	
DRIVEWAY SHOWN	
O.S.R SHOWN	
EXISTING ROAD SHOWN	

	- FIRE ALARM
	- FIRE EXTINGUISHER

