




BLOCK-1 FRONT ELEVATION

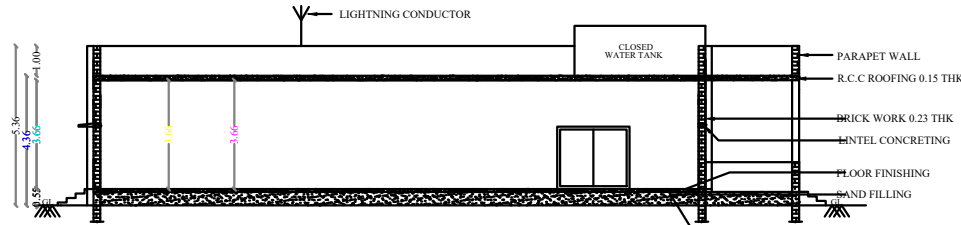

SECTION ON 'A-A'

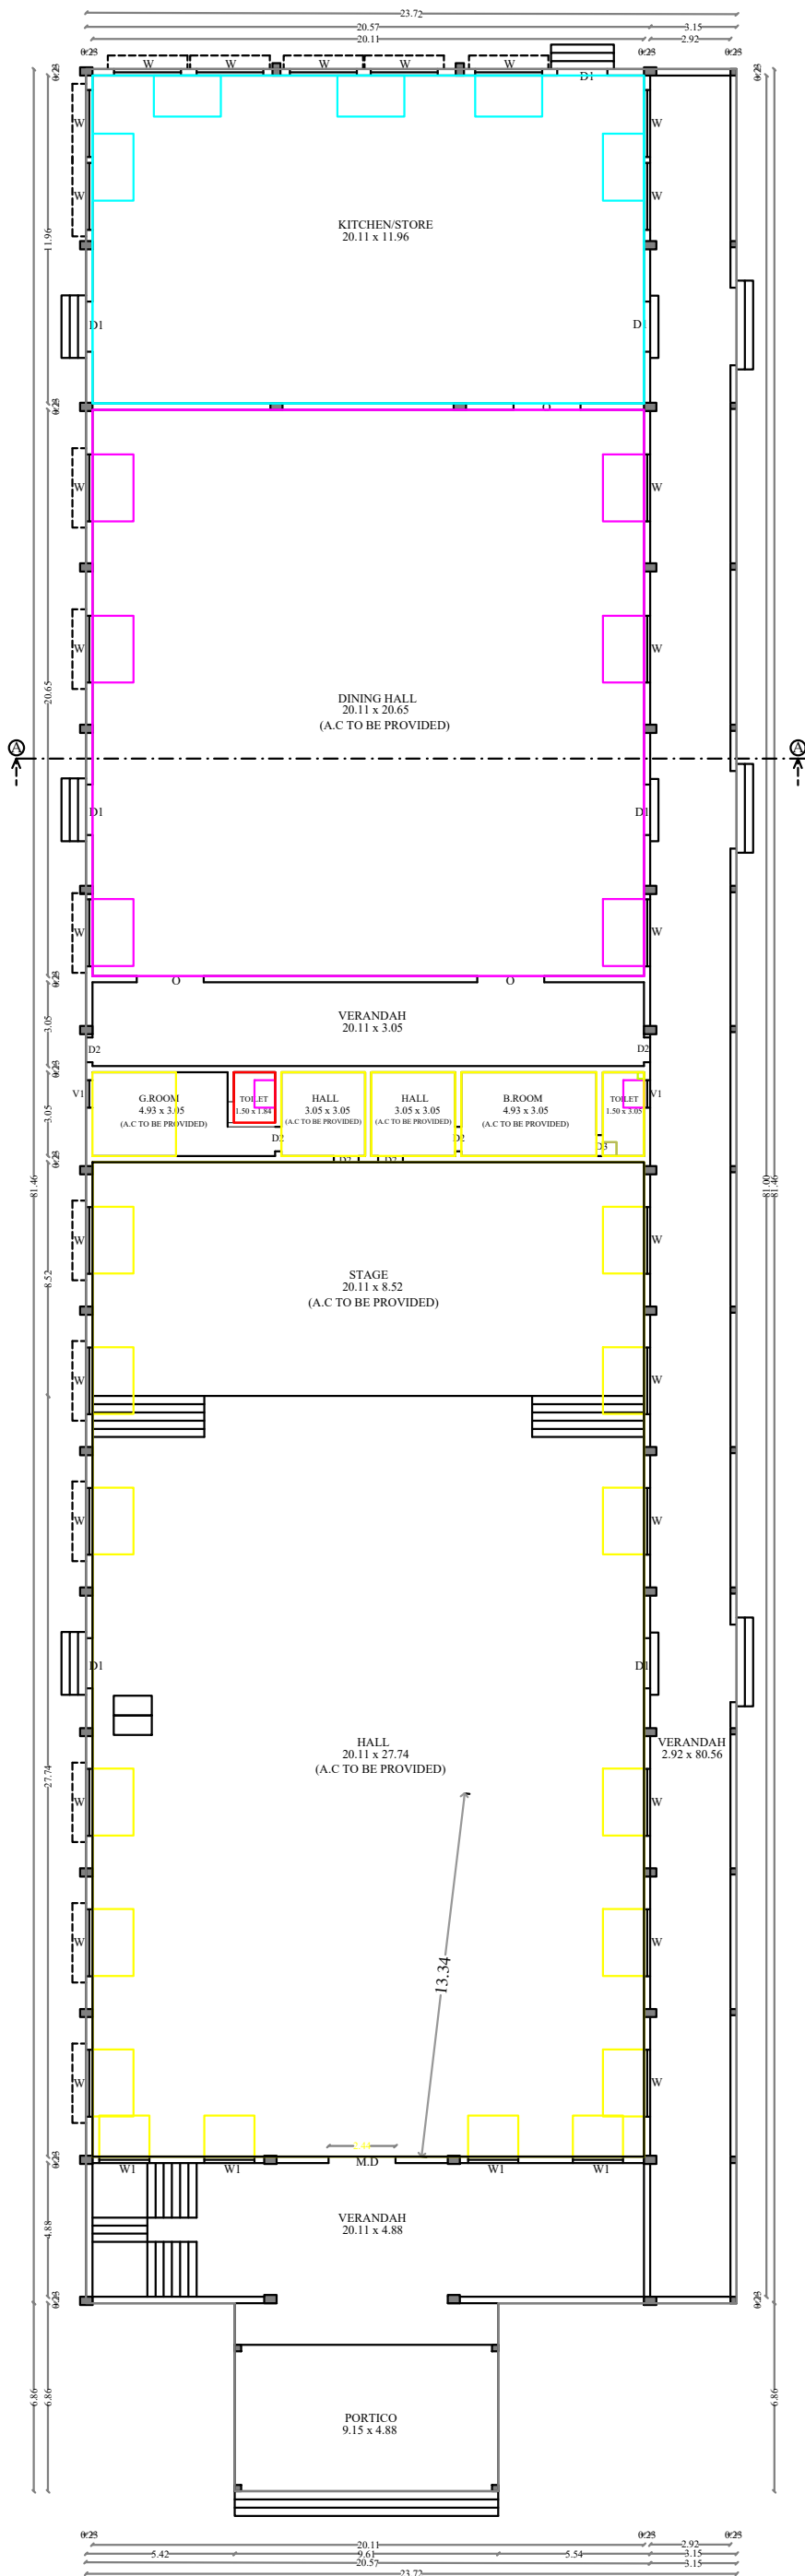

BLOCK-1
PROPOSED GROUND FLOOR

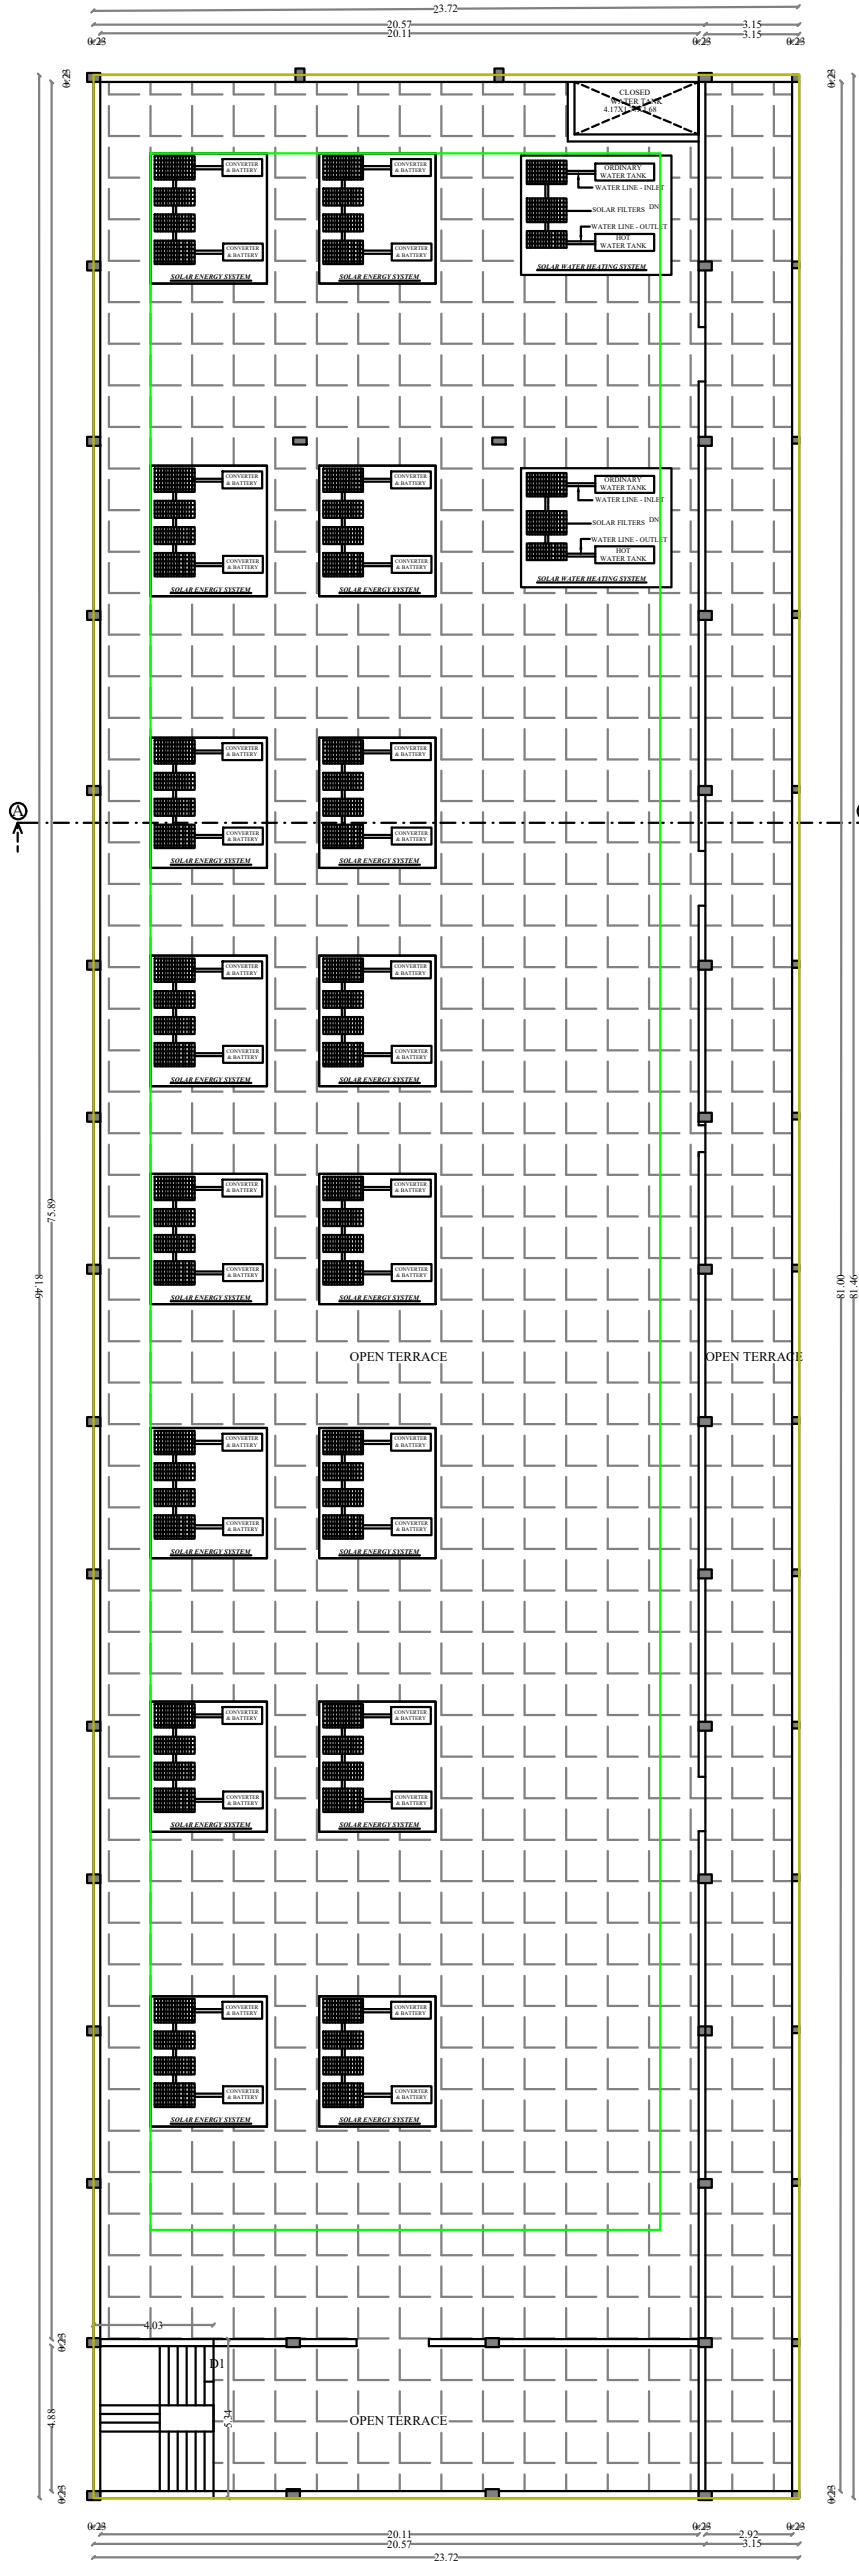

BLOCK-1
PROPOSED TERRACE FLOOR

PLAN SHOWING THE PROPOSED CONSTRUCTION OF
COMMERCIAL BUILDING - KALYANAMANDAPAM IN

S. No. 475/3B AT MELKARAIPATTI VILLAGE,
MELKARAIPATTI VILLAGE PANCHAYATH, PALANI TALUK,
DINDIGUL DISTRICT.

SCALE 1 : 100 ALL DIMENSIONS ARE IN METERS

SITE AREA DETAILS

	Sq.m.	Sq.ft.
Area Of The Site (As per Document)	9715.0	104572.26
Area Of The Site (As per Patta)	9715.0	104572.26
Area Of The Site (Superimposed Area)	9473.08	104874.51

BUILDING AREA DETAILS

Floor Name	FSI Area (Sq.m.)	Non FSI Area (Sq.m.)	TOTAL Floor Area (Sq.m.)
BLOCK-1			
Ground Floor	1998.19	—	1998.19
Terrace Floor Area	—	21.52	21.52
TOTAL	1998.19	21.52	2019.71

JOINERY DETAILS

MD	Main Door	2.44 x 2.10	W	Window	2.44 x 1.50
D1	Door	1.83 x 2.10	W1	Window	1.83 x 1.50
D2	Door	0.90 x 2.10	SW1	Stair Window	2.00 x 1.50
D3	Door	0.76 x 2.10	V	Ventilator	2.44 x 0.90

NOTE

- △ FE : Fire Extinguisher Provided
△ EA : Emergency Alarm Provided

OFFICE USE:

APPLICANT

Er. R. RAVIBHARATH, B.E., CIVIL
DTCP Registered Engineers Grade-II (Reg)
Reg. No: RE.GR-II-2021/10/003
RP CONSTRUCTIONS
465/5, Maruthi Complex,
Convent School Opp. THENI-625 531.
Cell: 8056578242, 6380486848

REGISTERED ENGINEER

RAMA RAM SHANKAR B.Tech,M.E.,
REGISTERED STRUCTURAL ENGINEER GRADE - II
DTCP Registration No. RSE.GR-II 2022/10/003
No. 15/1/7/2, Sivanantha Nagar, Palanichettipatti
Theni (Dt) - 625 531. Mobile No: 9481953909

STRUCTURAL ENGINEER

Er.P.KULANTHAIVEL, M.E., Ph.D., (Soil)
Registered Geotechnical Engineer (RGTE)
Reg. No : 02/2020/RGTE / EDTCP
Chartered Engineer, Reg.No : AM1686057
Licensed Building Surveyor
Ph.No : +91 95249 57886

GEO TECHNICAL ENGINEER