

PP

APPROVAL RECORD

Planning Permission

Dindigul district, Tamil Nadu

APPROVAL TYPE
Building Plan

ISSUING AUTHORITY
Rural Panchayat


The approval as the planning authority issued it, reproduced in full behind this page.

An approval speaks to what was sanctioned, not to what was built. Completion is a separate record.




PLAN SHOWING THE PROPOSED CONSTRUCTION OF RCC ROOF GROUND FLOOR DWELLING HOUSE IN S.NO:882/2B1A, PATTA NO: 4235, AT MANDAPAM PUDUR VILLAGE, SRI-RAMAPURAM PANCHAYAT, VEDASANDUR TALUK, DINDIGUL DISTRICT.

APPLICANT: MR.P.GANESAN S/O MR.PALANIYAPPAN


TOPO PLAN (1:10000)

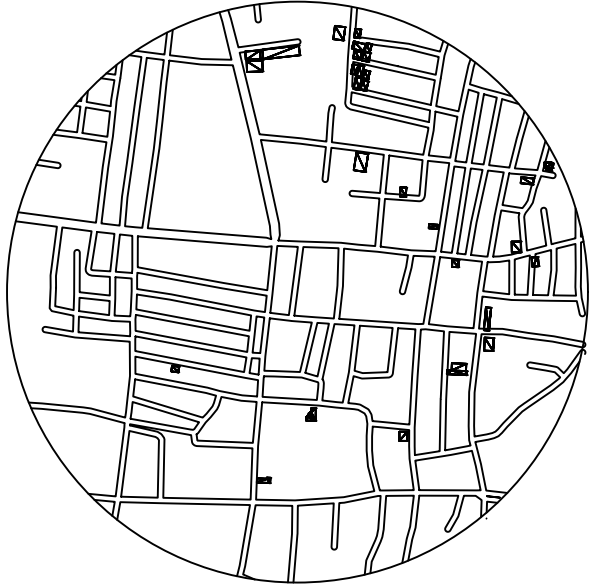


OFFICE USE

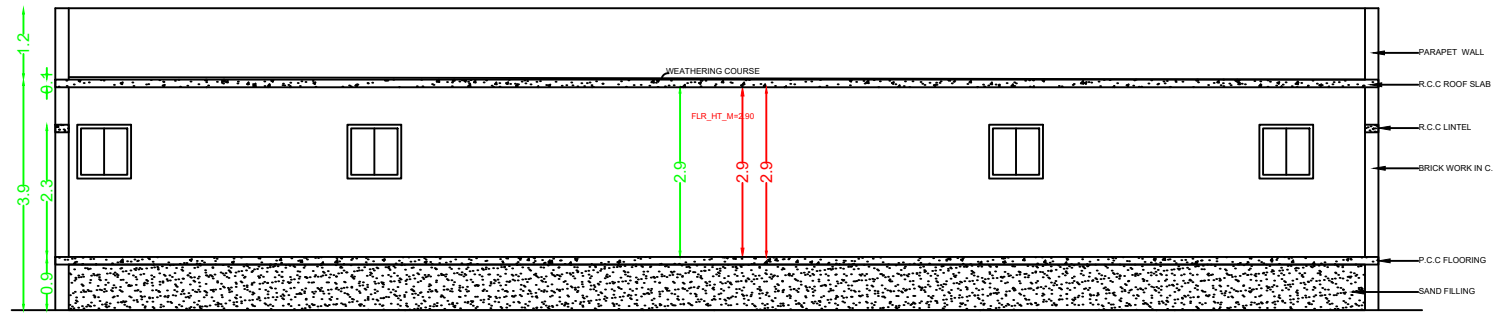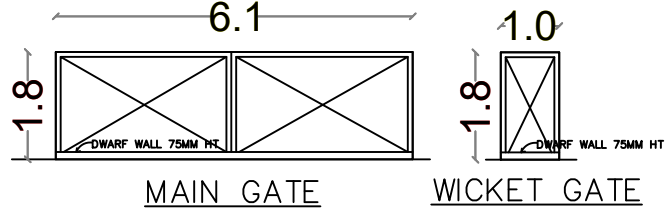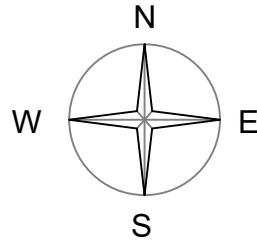

SECTION

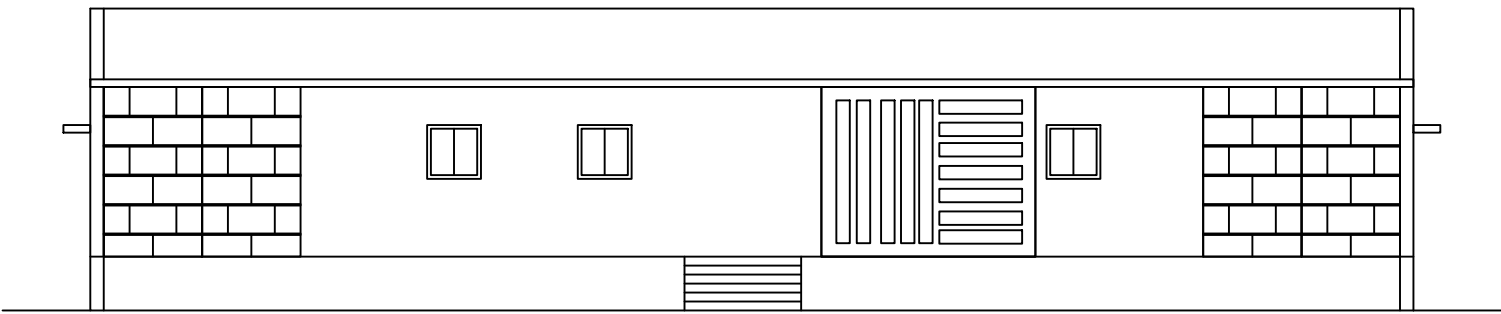


ELEVATION

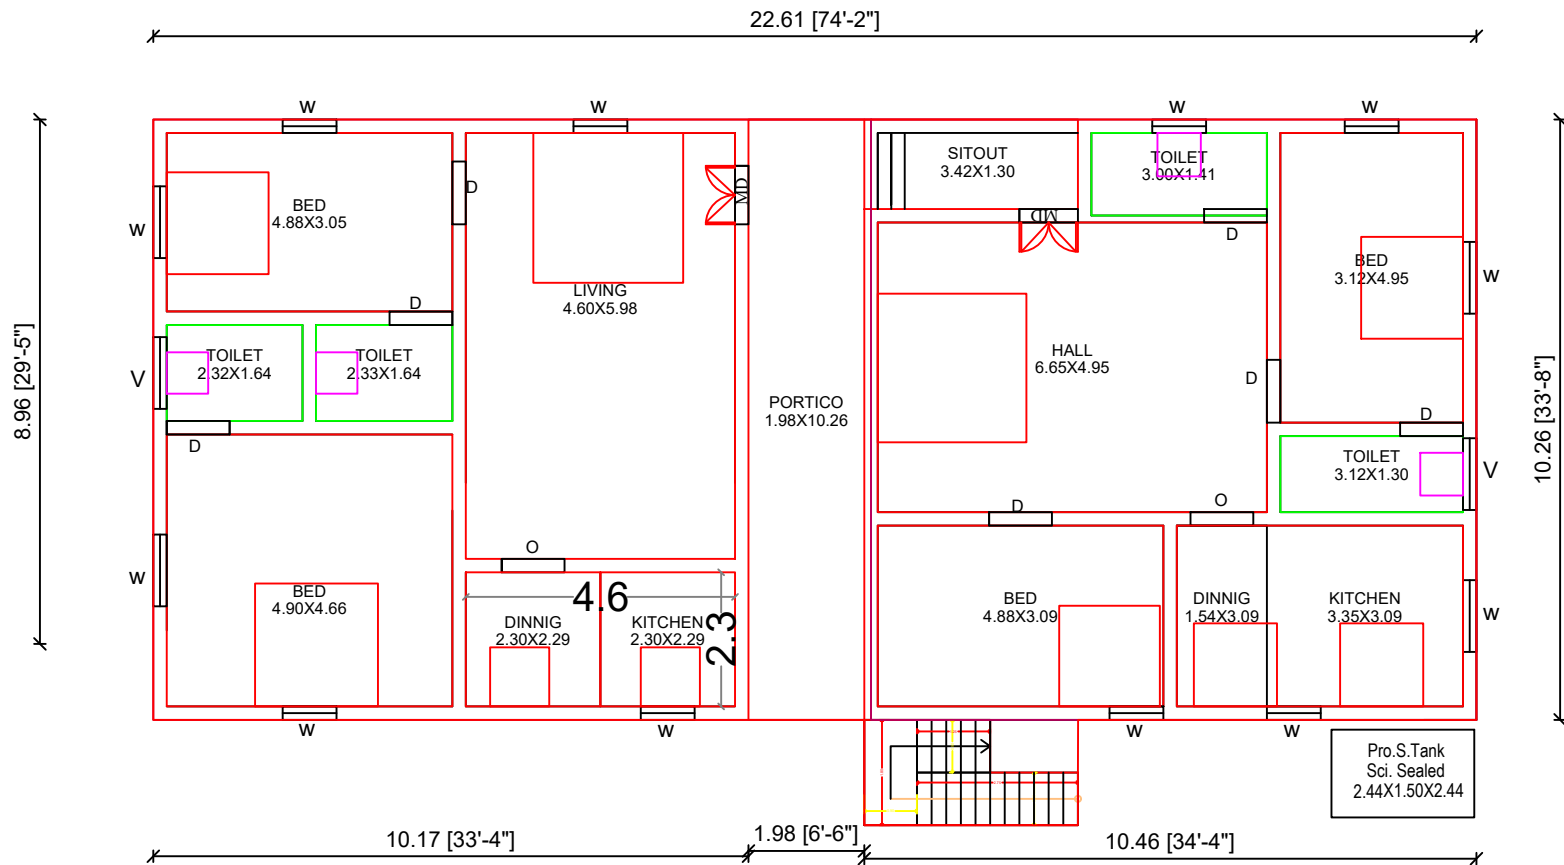


PROPOSED GROUND FLOOR PLAN


RAIN WATER HARVESTING:

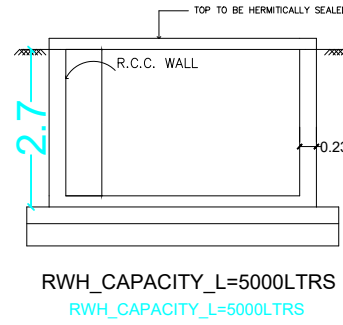


SOLAR SYSTEM

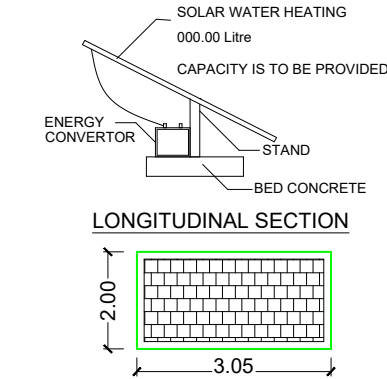


PERCOLATION PIT

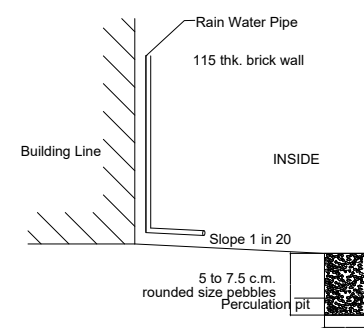


FOUNDATION DETAILS

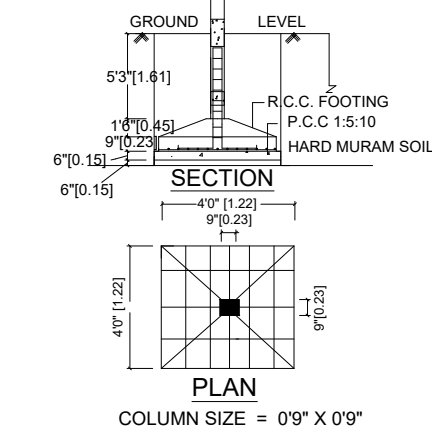

STAIR CASE DETAILS:-

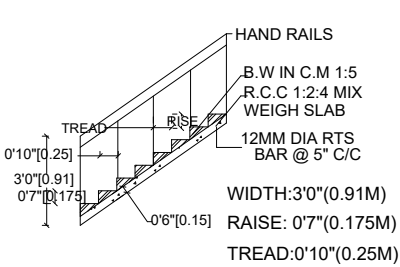

SEPTIC TANK:

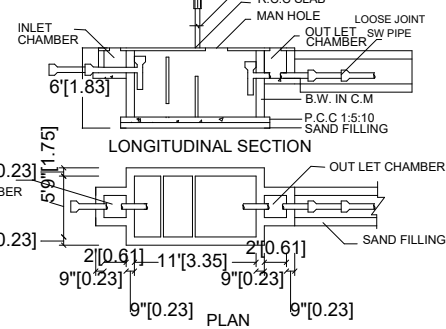

SCALE :-

ALL DIMENSIONS ARE IN FEET & METER
SCALE 1 : 100 OR 1" = 8'0"

SCHEDULE OF JOINERIES			
SYMBOL	DESCRIPTIONS	METER	FEET
MD	MAIN DOOR	1.83x2.13	6'0"x7'0"
D	DOOR	0.91x2.13	3'0"x7'0"
DI	DOOR	0.76x2.13	2'6"x7'0"
W	WINDOW	1.53x1.22	5'0"x4'0"
J	JOLLY	0.91x0.91	3'0"x3'0"
V	VENTILATOR	1.22x0.76	4'0"x2'6"

Reference:-

Site - ☐
Road - ☐

SPECIFICATIONS:

1. R.C.C FOOTINGS FOR FOUNDATION IN M20 MIX
2. R.C.C. COLUMNS IN M20 MIX
3. R.C.C. ROOF SLAB AND BEAMS IN M20 MIX
4. 9" BRICK WORK IN C.M 1:5 IN SUPER STRUCTURE
5. COUNTRY WOOD DOORS WITH FLUSH SHUTTERS
6. COUNTRY WOOD GLAZED WINDOWS
7. INTERNAL PLASTERING IN C.M 1:4
8. EXTERNAL PLASTERING IN CM 1:5
9. WEATHERING COURSE IN BRICK JELLY LIME CONCRETE 1:3 MIX
10. WEATHERING TILES IN 9"X9" BURNT CLAY TILES IN LAID IN1:3 MIX

AREA DETAILS			
DESCRIPTIONS	FSI AREA		TOTAL AREA
	SQM	SOFT	SQM SOFT
AREA OF SITE (AS PER DOCUMENTS)	-	-	361.00 3885.80
GROUND FLOOR AREA	238.55	2567.75	238.55 2567.75
FIRST FLOOR AREA	-	-	- -
OPEN SPACE AREA	-	-	122.45 1318.05
TOTAL AREA	-	-	- -

FSI = TOTAL BUILTUP AREA/SITE AREA= 238.55/361.00=0.66<2

Parking Details	Required	Provided
No. of Car Parking	02	02
No.of Two Wheeler Parking	02	02

APPLICANT

P. GANESAN

MR.P.GANESAN

ENGINEER

ALEX
ALEX CONSTRUCTION LLC.

ER.A.M.ALEX NICHOLAS.,B.E.,
Registered Engineer, GRADE-II
Reg.NO:078/LS/2021/00017
DINDIGUL CITY MUNICIPAL
CORPORATION
V.G.S COMPLEX, KULATHUR-(PO)
DINDIGUL-624005
MOB: 97154-37464

Eight ways to know a piece of land before you pay for it.

This report covers one part of the picture. These cover the rest, drawn from the same government records, for any property in Tamil Nadu.

LandLens One

Ask anything about a property and get an answer grounded in live government records, with the sources shown.

[/landlens/one](#)



Verify My Land

Every record check run on one property and returned as a single report.

[/landlens/verify-my-land](#)



Legal Opinion

An advocate's written opinion on the title, built on the records we pull for it.

[/landlens](#)



One Map

Every layer on one map: the parcel, its boundary, zoning, water bodies and what sits around it.

[/landlens/one/map](#)



PriceMap

What land actually changed hands for around this plot, taken from the registered deeds.

[/landlens/pricemap](#)



Build Scope

What you are allowed to build here: floor space, height, coverage and setbacks.

[/landlens/build-scope](#)



Property Tracker

Watch a property and hear about it when something new is registered against it.

[/landlens/property-tracker](#)



Deal Room

Run the transaction in one place: documents, stamping, signatures and the parties.

[/landlens/deal-room](#)



Twenty-four checks you can run yourself, at no cost.

Records and verification

The registers themselves, read for you.

Encumbrance Certificate

Patta and Chitta

Field Measurement Sketch

EC Analyzer

Bank charge check

Court case search

Seller background check

Approval check by survey

Value and duty

What it is worth and what it costs to register.

Guideline value by street

Guideline value by survey

Stamp duty and registration fees

Capital gains

Floor space index

Area unit converter

Zoning and land use

What the plan says can happen on this land.

Land use zone finder

CMDA land use check

Coastal regulation zone

Master plan check

Water bodies finder

Airport height clearance

Registers and directories

Who holds it, and which office keeps the record.

Find your registering office

Temple property check

Waqf property check

RERA register



Every free tool
/tools



Services we run
for you
/services



The LandLens
suite
/landlens/one



Every claim in this document traces back to a government record.

Legal opinions, due diligence and title verification

Building plan, layout and sub-division approvals

Completion and occupancy certificates, regularisation

Escrow, negotiation and NRI property management

Land survey, soil testing, architecture and construction

Verified RealEstate
3/350/2 Mettukuppam,
OMR Thoraipakkam,
Chennai 600 097, India
hello@verified.realestate
+91 9996 12 9996

Prepared from the registers named on the page each finding sits on. Where a register could not be read, this document says so in its place rather than leaving the gap to be read as a clean result.

