

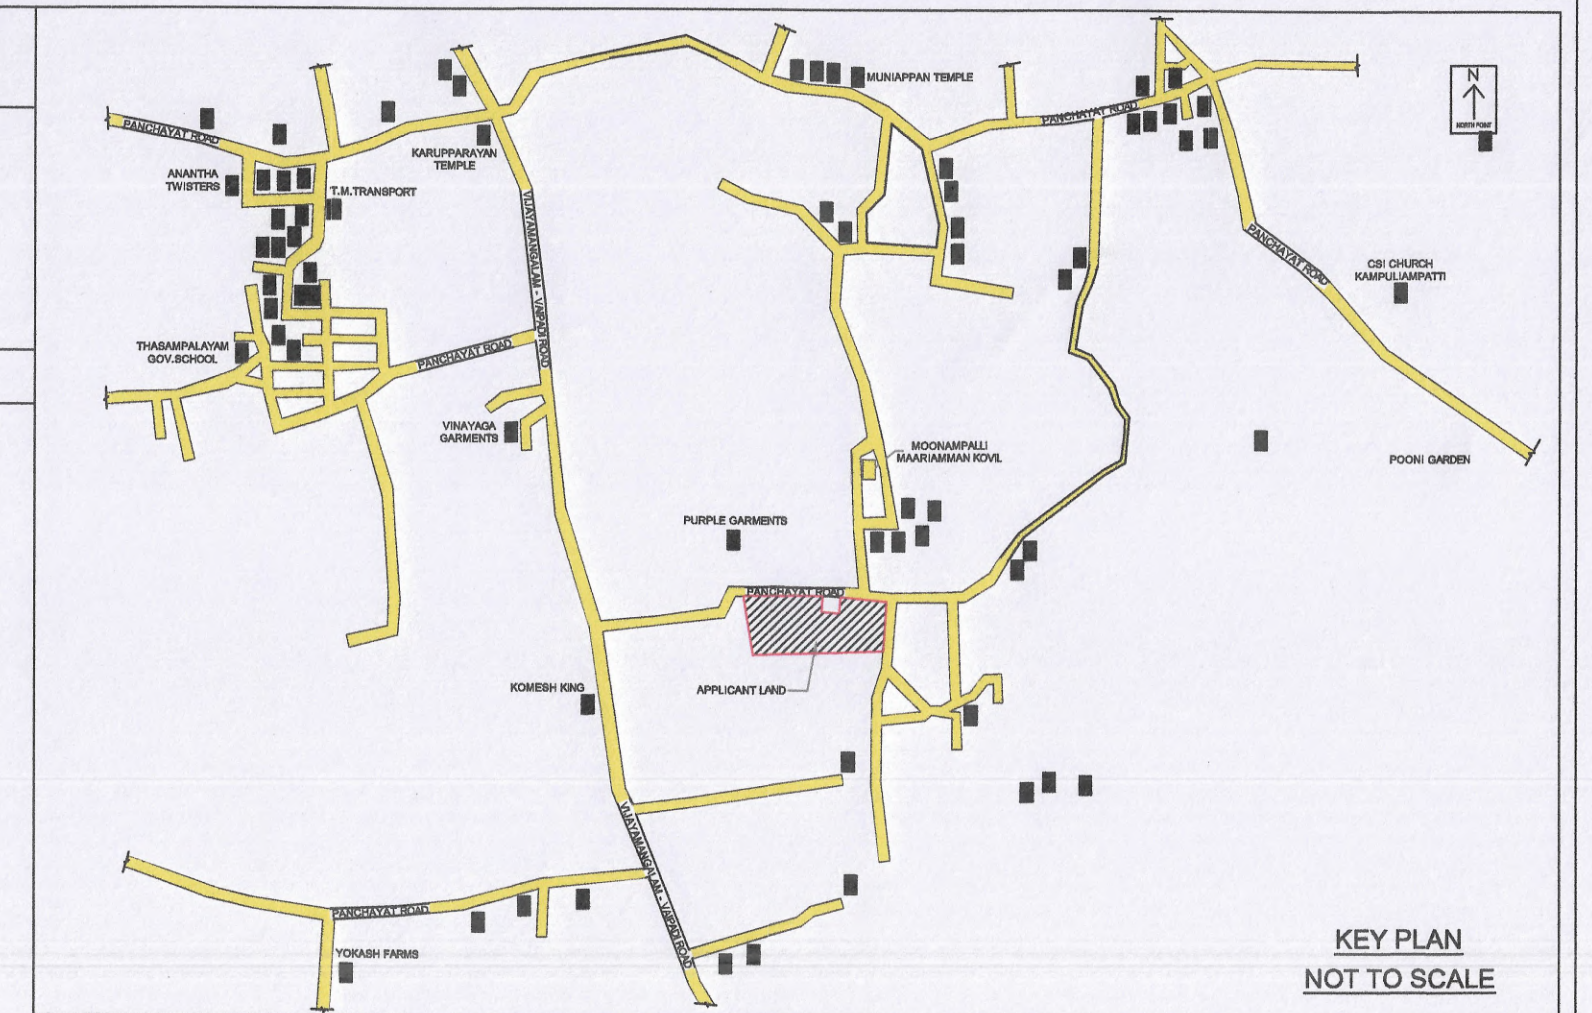


Sheet No:01/01
Site plan & Detailed Plan

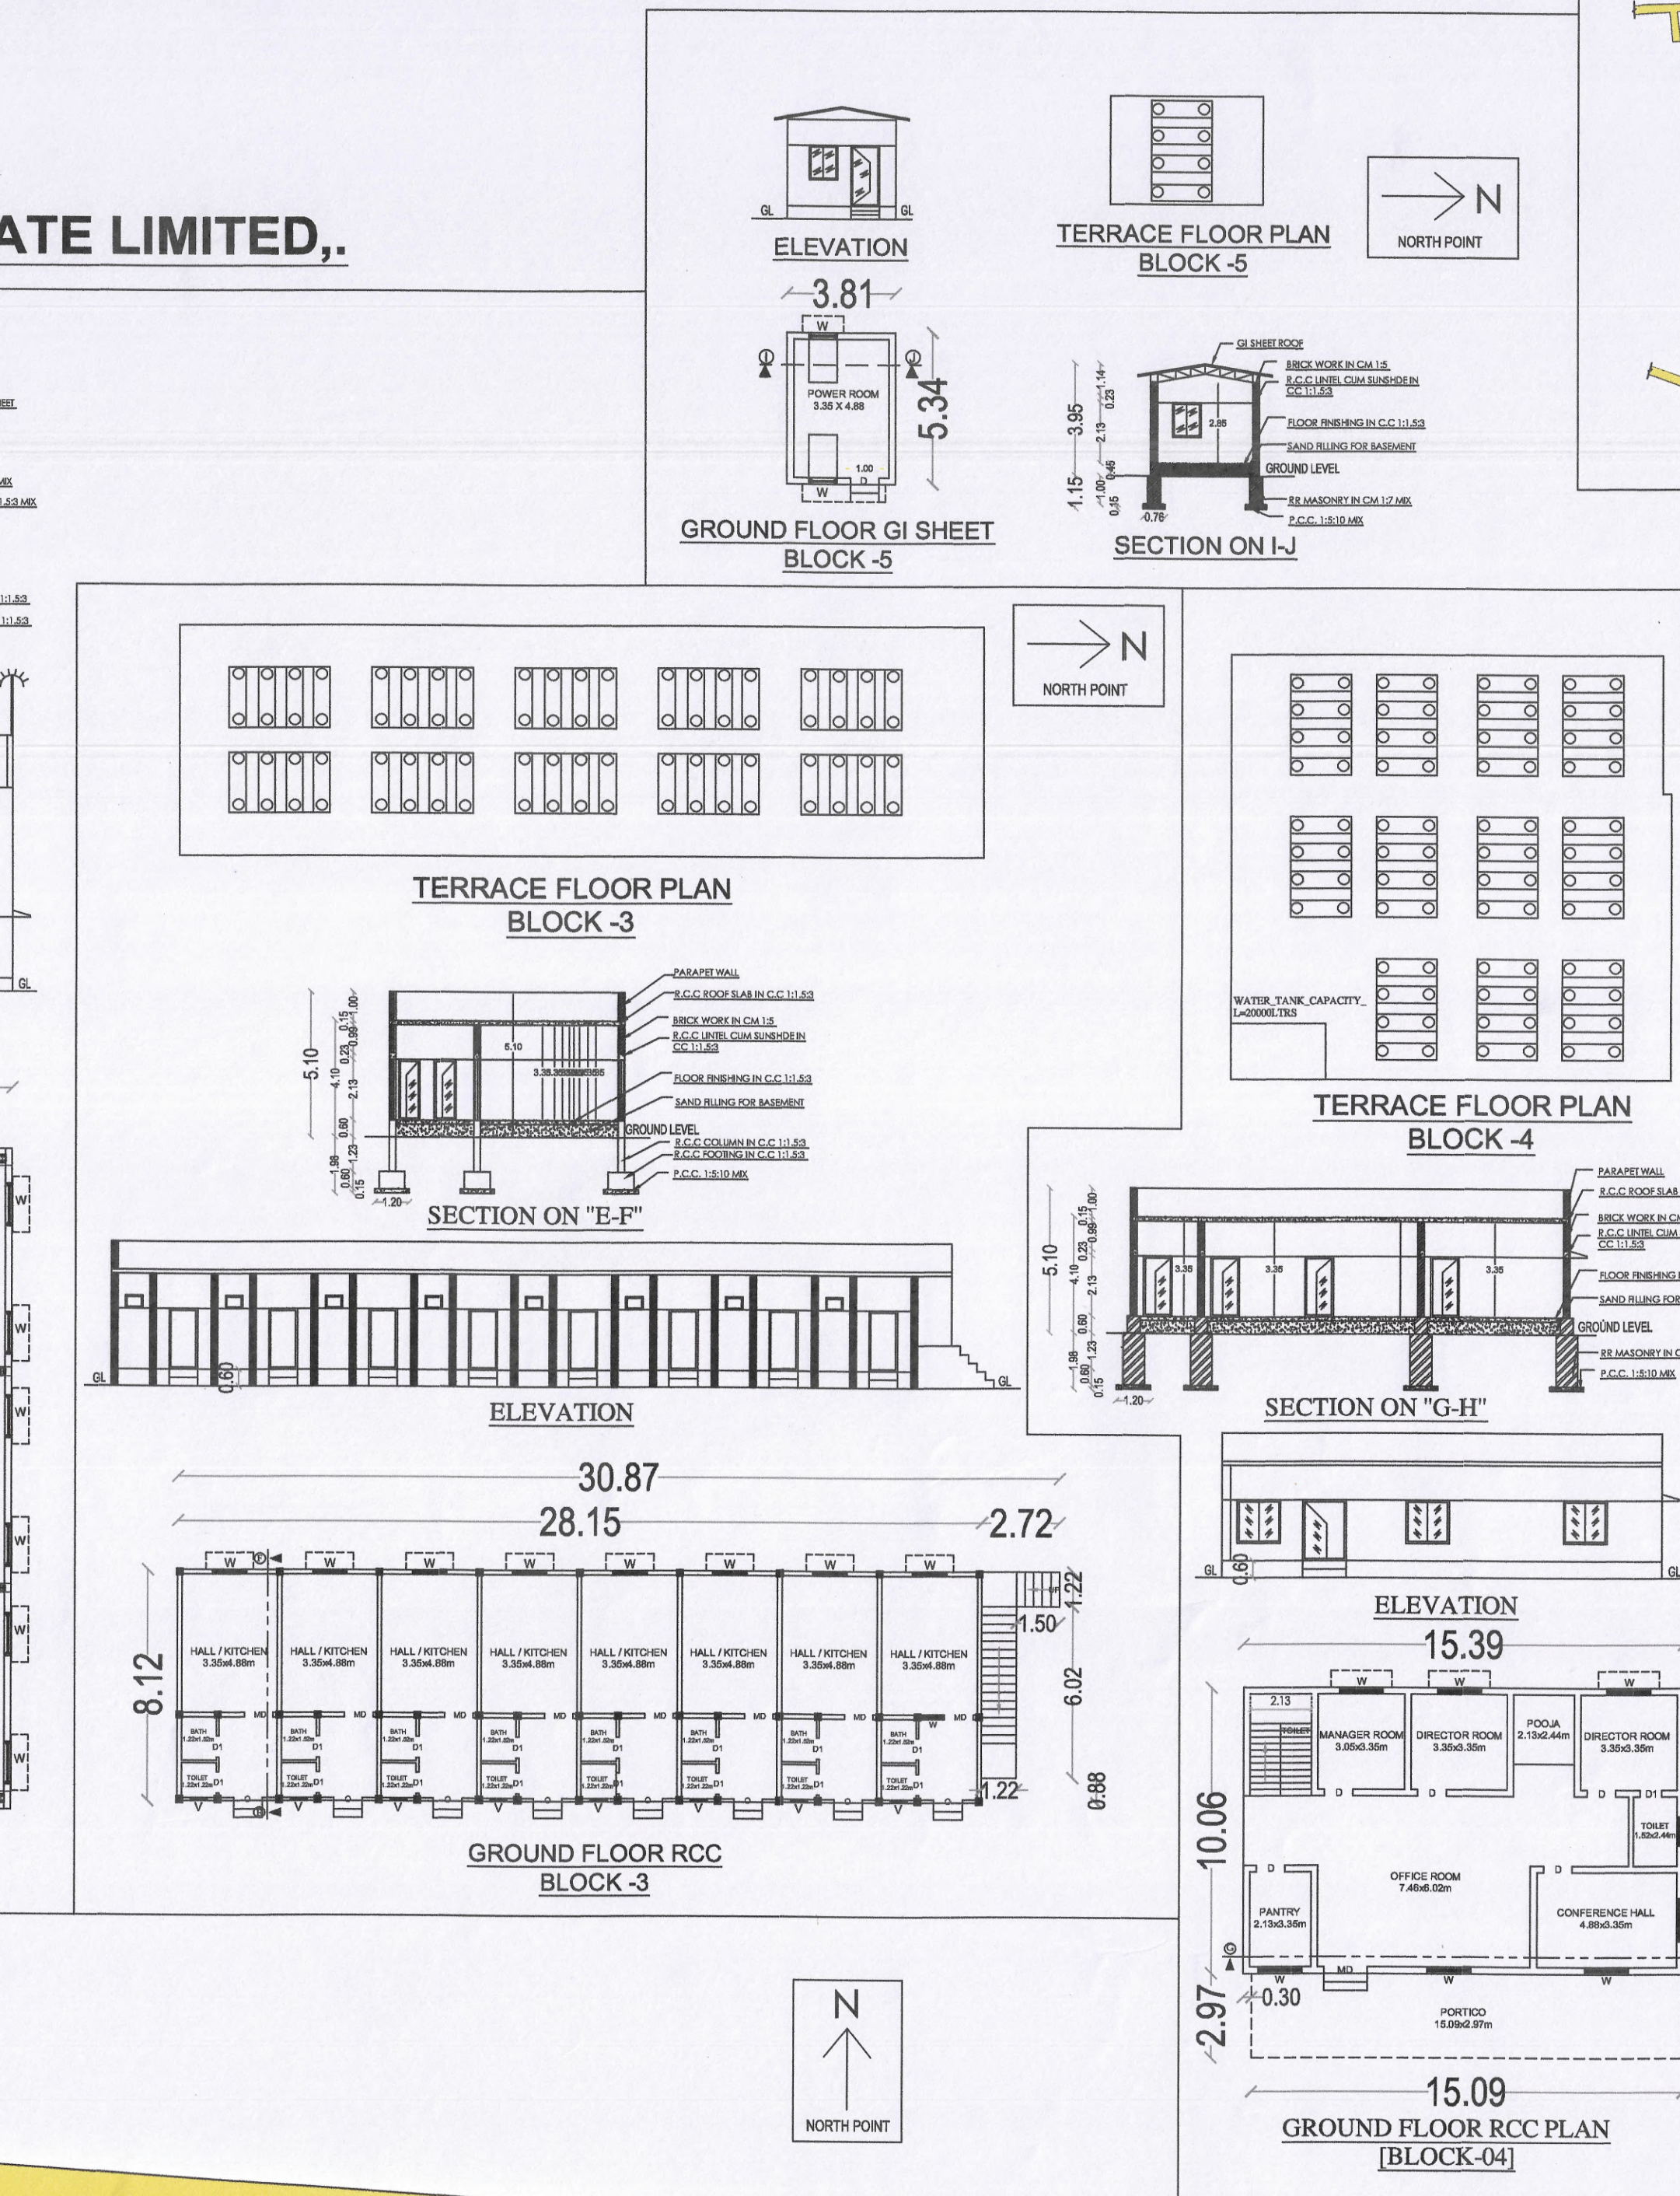






THE DIRECTOR,
GREEN LINE ECO PRODUCT PRIVATE LIMITED,

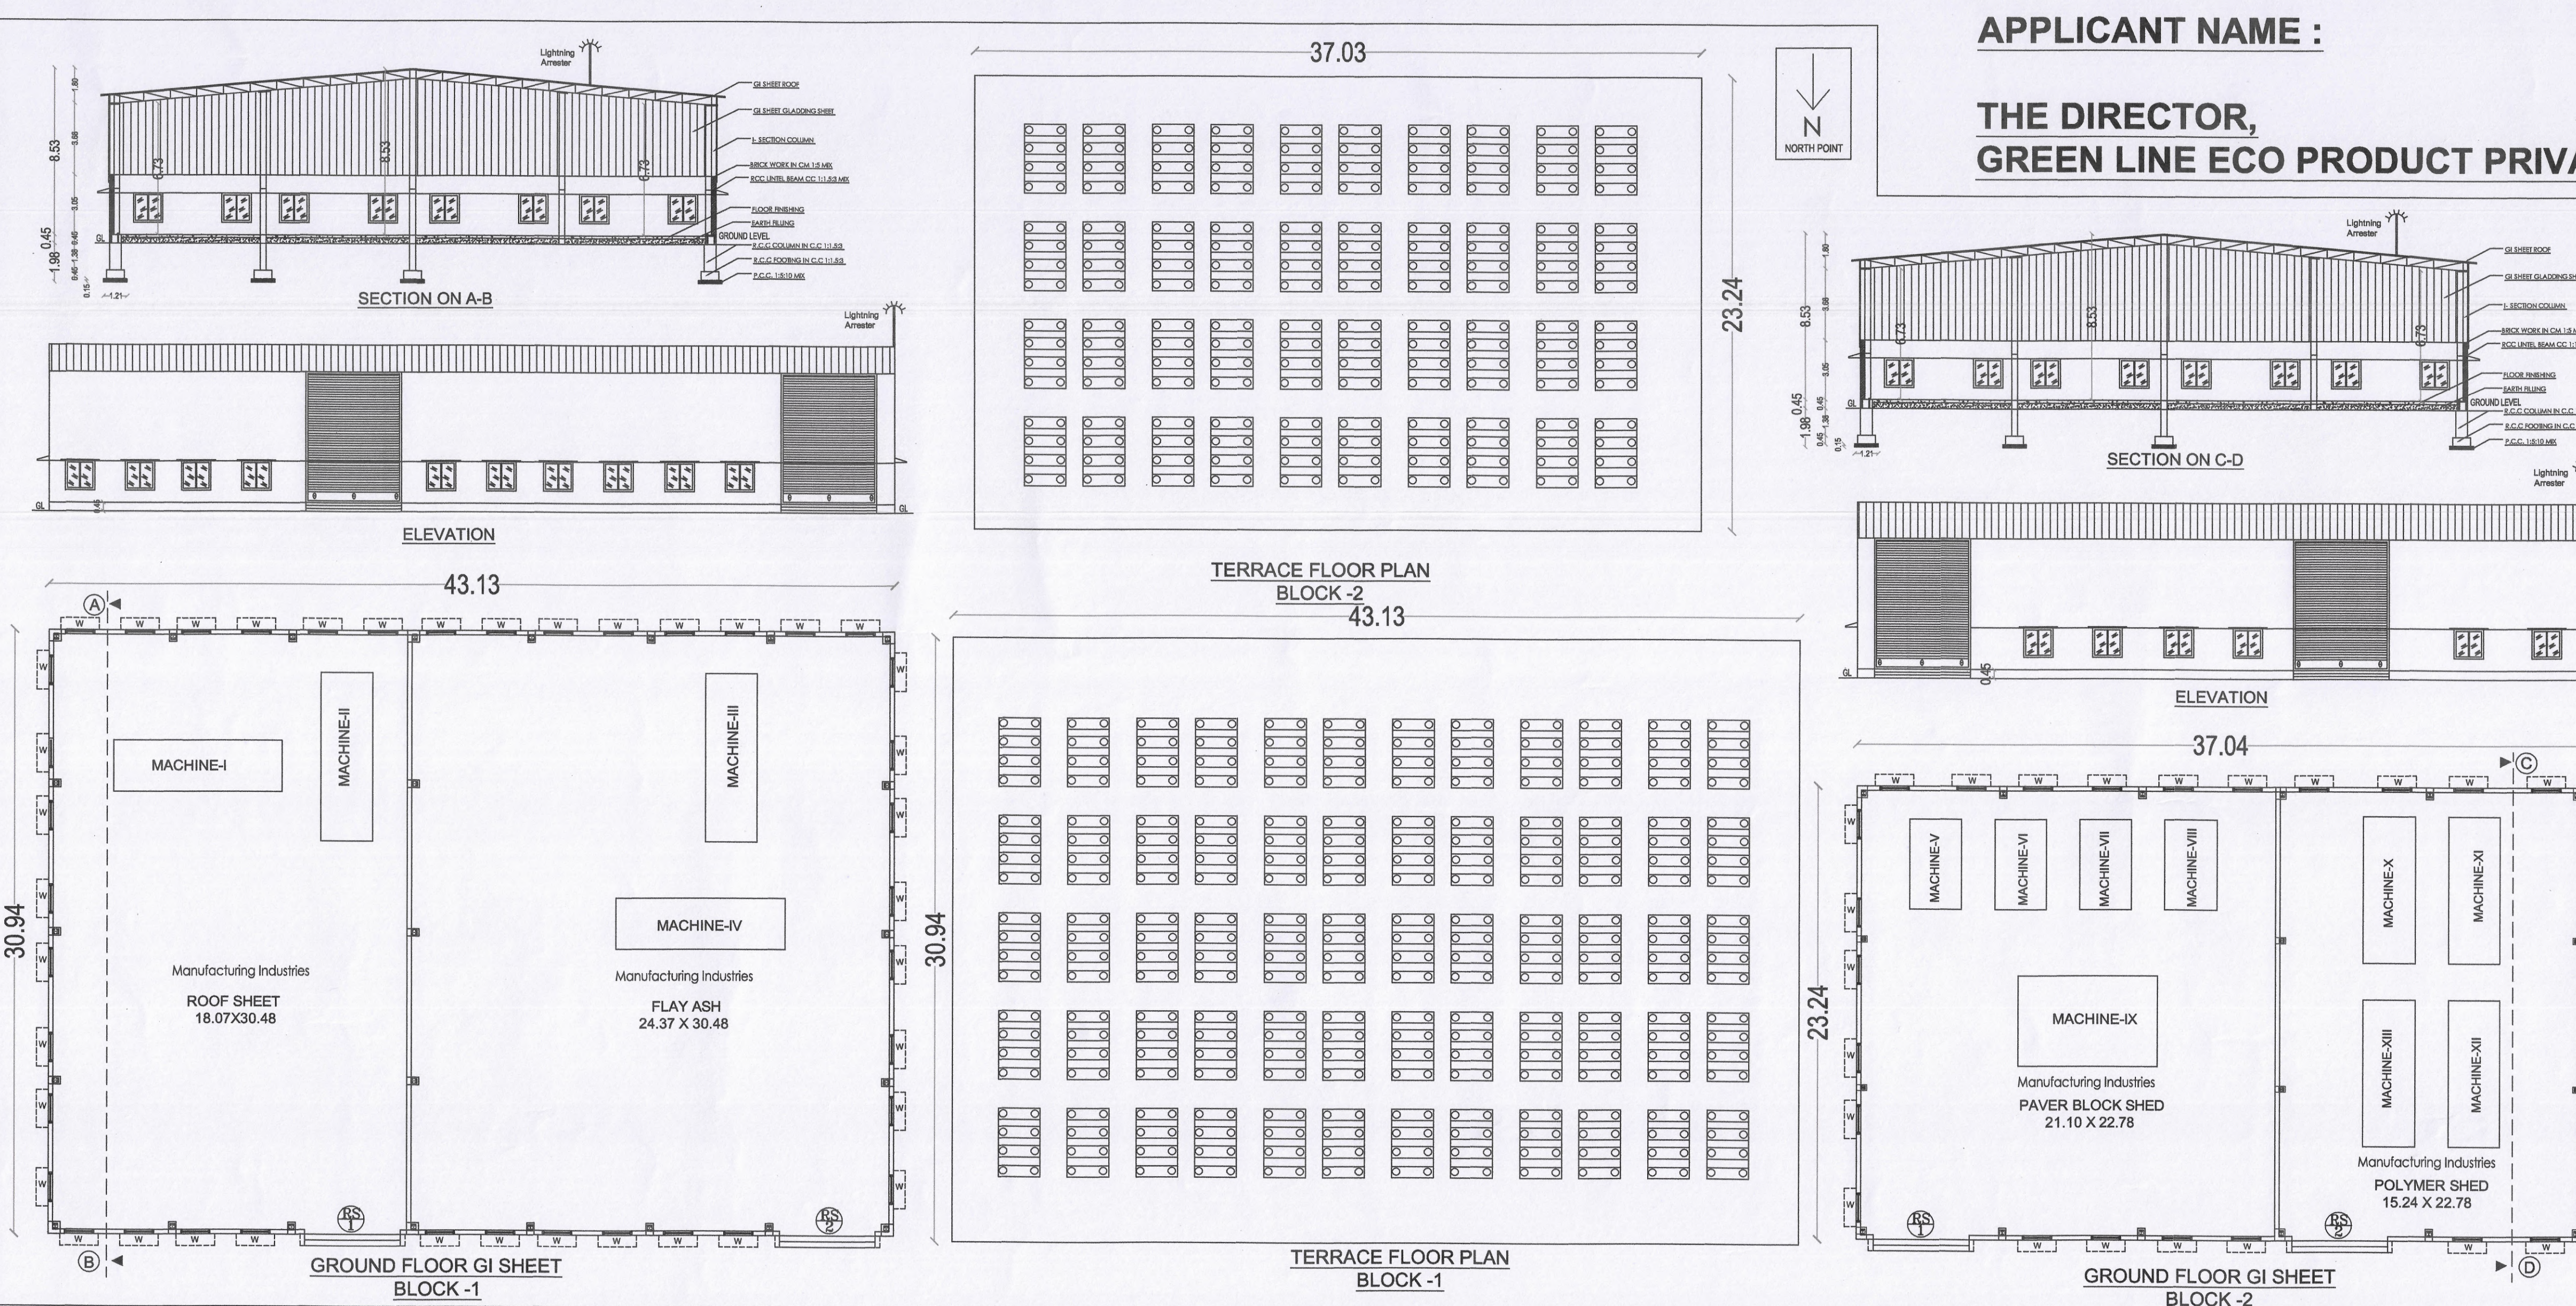

13.03

SL NO	AREA DETAILS			SQ.MT	
1	AREA OF THE LAND AS PER DOCUMENT (2.27 ACRE)			9189.70	
2	AREA OF THE LAND AS PER PATTA (0.9187 HEC)			9187.00	
3	AREA OF THE LAND AS PER SUPER IMPOSED			9388.18	
Block Name		Floor Name	FSI Area in Sq.mt	Non FSI Area in sq.mt	Total Buildup Area in Sq.mt
PROPOSED GI SHEET BLOCK-1		FLOOR - GROUND	1334.46	-	1334.46
PROPOSED GI SHEET BLOCK-2		FLOOR - GROUND	860.51	-	860.51
PROPOSED RCC BLOCK-3		FLOOR - GROUND	239.24	-	239.24
PROPOSED RCC BLOCK-4		FLOOR - GROUND	199.64	-	199.64
PROPOSED GI SHEET BLOCK-5		FLOOR - GROUND	20.35	-	20.35
Grant Total			2654.20	-	2654.20
Floor Space Index (2654.20/9187.00 = 0.29)					0.29
Plot Coverage (2654.20/9187.00X100) = 28.89 %					28.89 %
SL NO	BUILDING HEIGHT DETAILS				METER
1	BLOCK-1 Building Height				8.53m
2	BLOCK-2 Building Height				8.53m
3	BLOCK-3 Building Height				5.10m
4	BLOCK-4 Building Height				5.10m
5	BLOCK-5 Building Height				3.95m

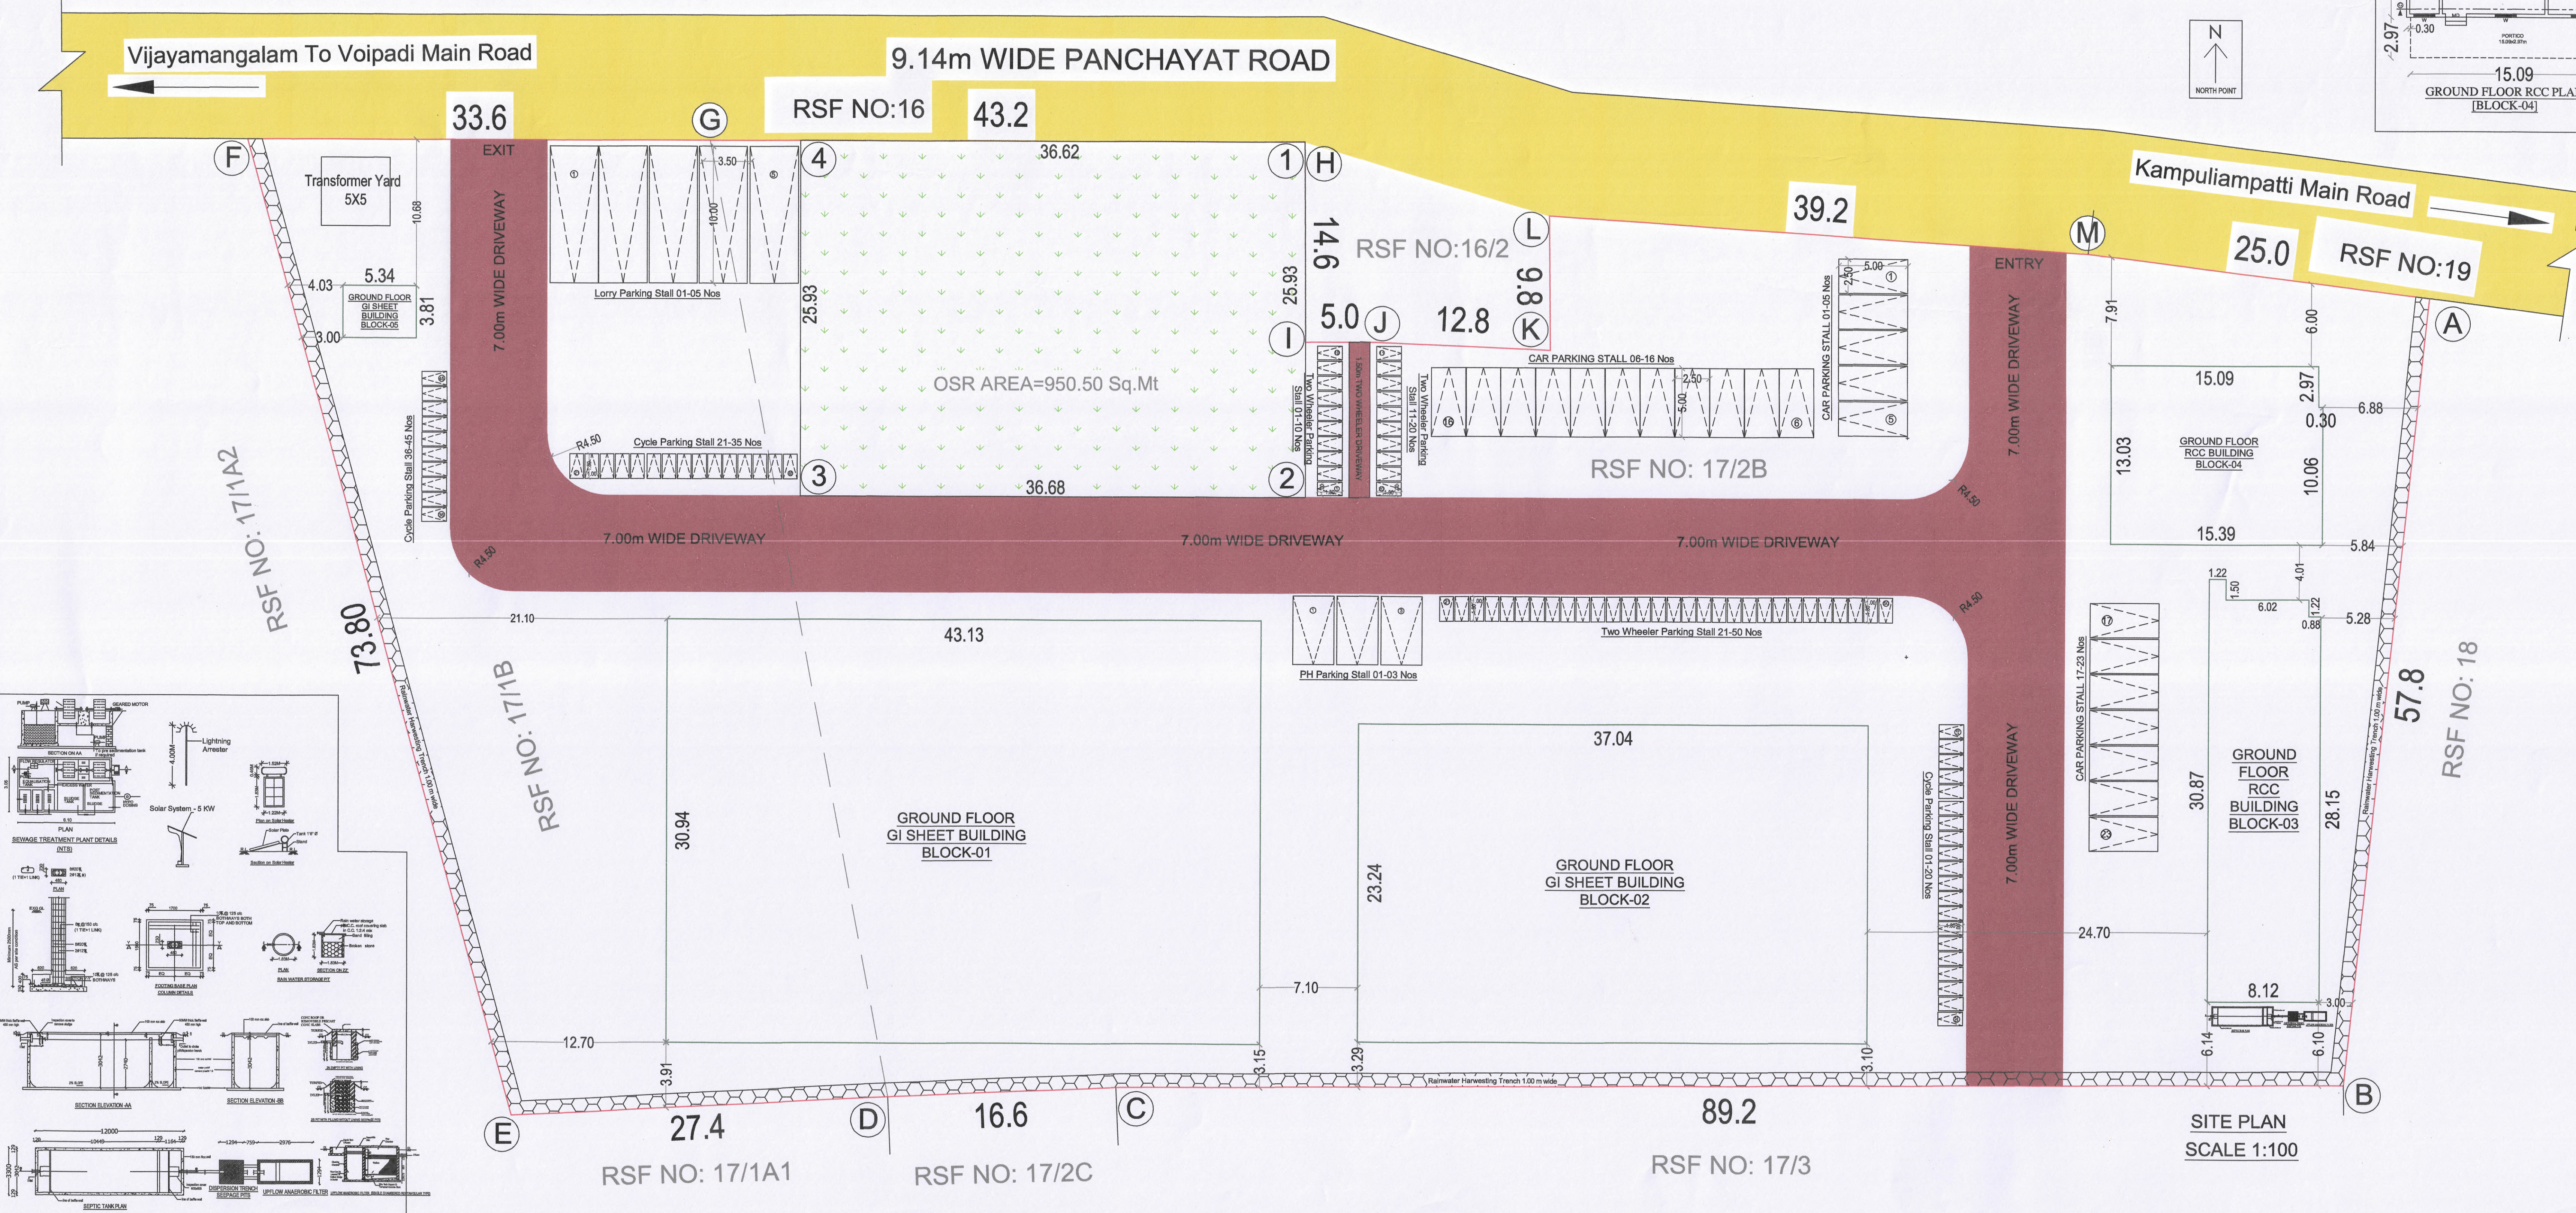

 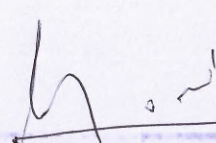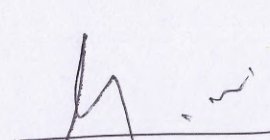 DESCRIPTION		Required	Provided
Car Parking Stalls		43	50
Two Wheeler Parking Stalls		50	50
Cycle Parking Stalls		43	45
PH Parking Stalls		2	3
Lorry Parking Stalls		5	5
OSR Area		619.00 Sq.mt	950.50 Sq.mt
COLOR INDEX :- ROAD SHOWN IN --  SITE BOUNDARY SHOWN IN --  PROPOSED BUILDING SHOWN IN --  DRIVEWAY SHOWN IN --  OSR AREA -- 		HP DETAILS TOTAL NO OF HP = 1080HP LABOUR DETAILS TOTAL NO OF LABOUR'S = 120 NO'S	
GATE	MEASUREMENT IN METER		
ENTRY	5.5 X 2.0		
EXIT	5.5 X 2.0		
GR DRAWING BY : GK PLANNERS 237-6, SVAM NAGAR, NEAR KALLAPPAS THEATRE, PERUNDURAI, ERODE-638 052, CONTACT: 99652-66826, 97509-66826.			
Online Application No. SWP/BPA/0005347/2023 SWP/DTCP/ERODE/Site Approval No.92/2023 SWP/DTCP/ERODE/Building Permission No.60/2023			
ALL DIMENSIONS ARE IN METER		SCALE 1:100	
JOINERY DETAILS		IN METER	
ROLLING SHUTTER (RS)	4.88 X 2.44		
MAIN DOOR (MD)	1.52 X 2.13		
DOOR (D)	1.00 X 2.13		
DOOR (D1)	0.75 X 2.13		
WINDOW (W)	2.13 X 1.83		
VENTILATOR (V)	1.00 X 1.00		
Far Greenline Eco Product Pvt.  Director		 Er.S. GOPALAKRISHNAN, B.E.M.E.,(S), AMIE, CEO, JPV,AMSTE, REGISTERED ENGINEER (CE), REG. NO: 826 SALURU-1000019, (VALID UPTO 31.03.2024) GK PLANNERS, 208, KANJIKOTTA ROAD, PERUNDURAI, ERODE-638 052.	
APPLICANT REGISTERED STRUCTURAL ENGINEER (RSE)		 Er. S. GOPALAKRISHNAN, B.E.M.E.,(S), AMIE, CEO, JPV,AMSTE, REGISTERED STRUCTURAL ENGINEER (RSE) REG. NO: 826 SALURU-1000019, (VALID UPTO 31.03.2024) GK PLANNERS 208, Kanjikotta Road, Perundurai, Erode-638 052.	
SURVEYOR / ASST. DRAUGHTSMAN  ARCHITECTURAL / PLANNING ASSISTANT		