

PP

APPROVAL RECORD

Planning Permission

Erode

Erode district, Tamil Nadu

APPROVAL TYPE


Building Plan

ISSUING AUTHORITY


DTCP

The approval as the planning authority issued it, reproduced in full behind this page.

An approval speaks to what was sanctioned, not to what was built. Completion is a separate record.

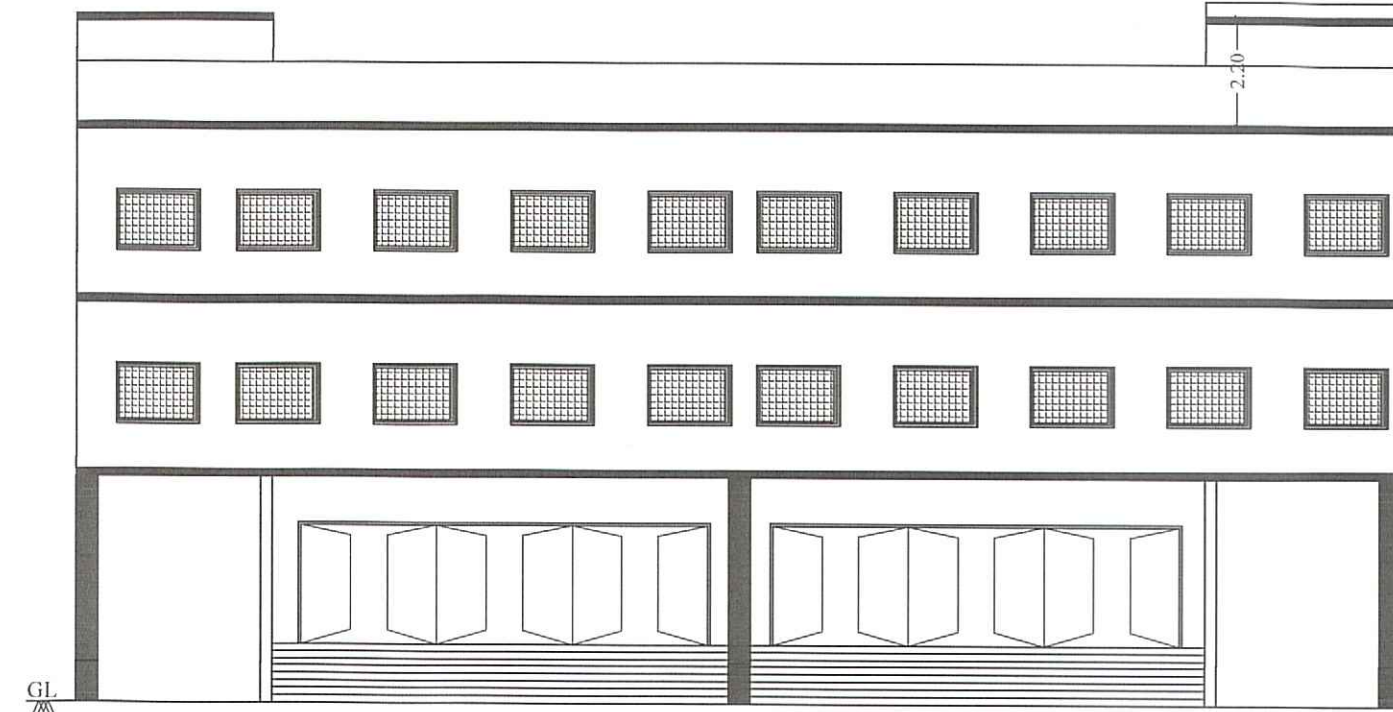

ELEVATION

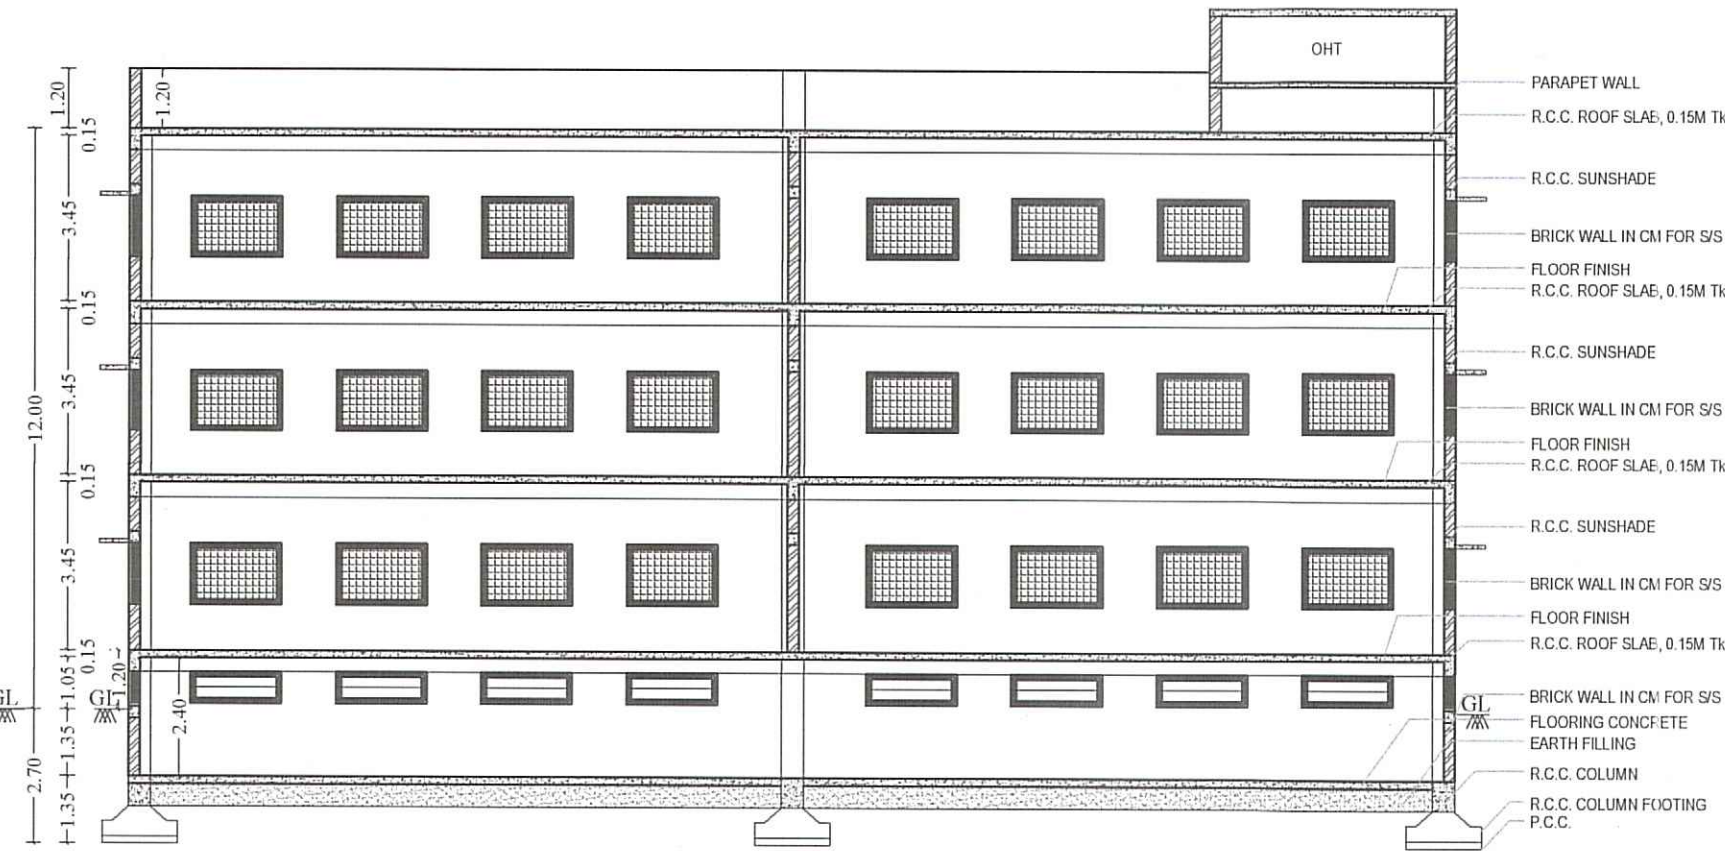


SECTION ON " AB "

SWP / BPA / 005581 / 2023

SWP / DTCP / ERODE(LPA) / SITE APPROVAL NO. 142 / 2023


SWP / DTCP / ERODE(LPA) / PLANNING PERMISSION NO. 14 / 2023

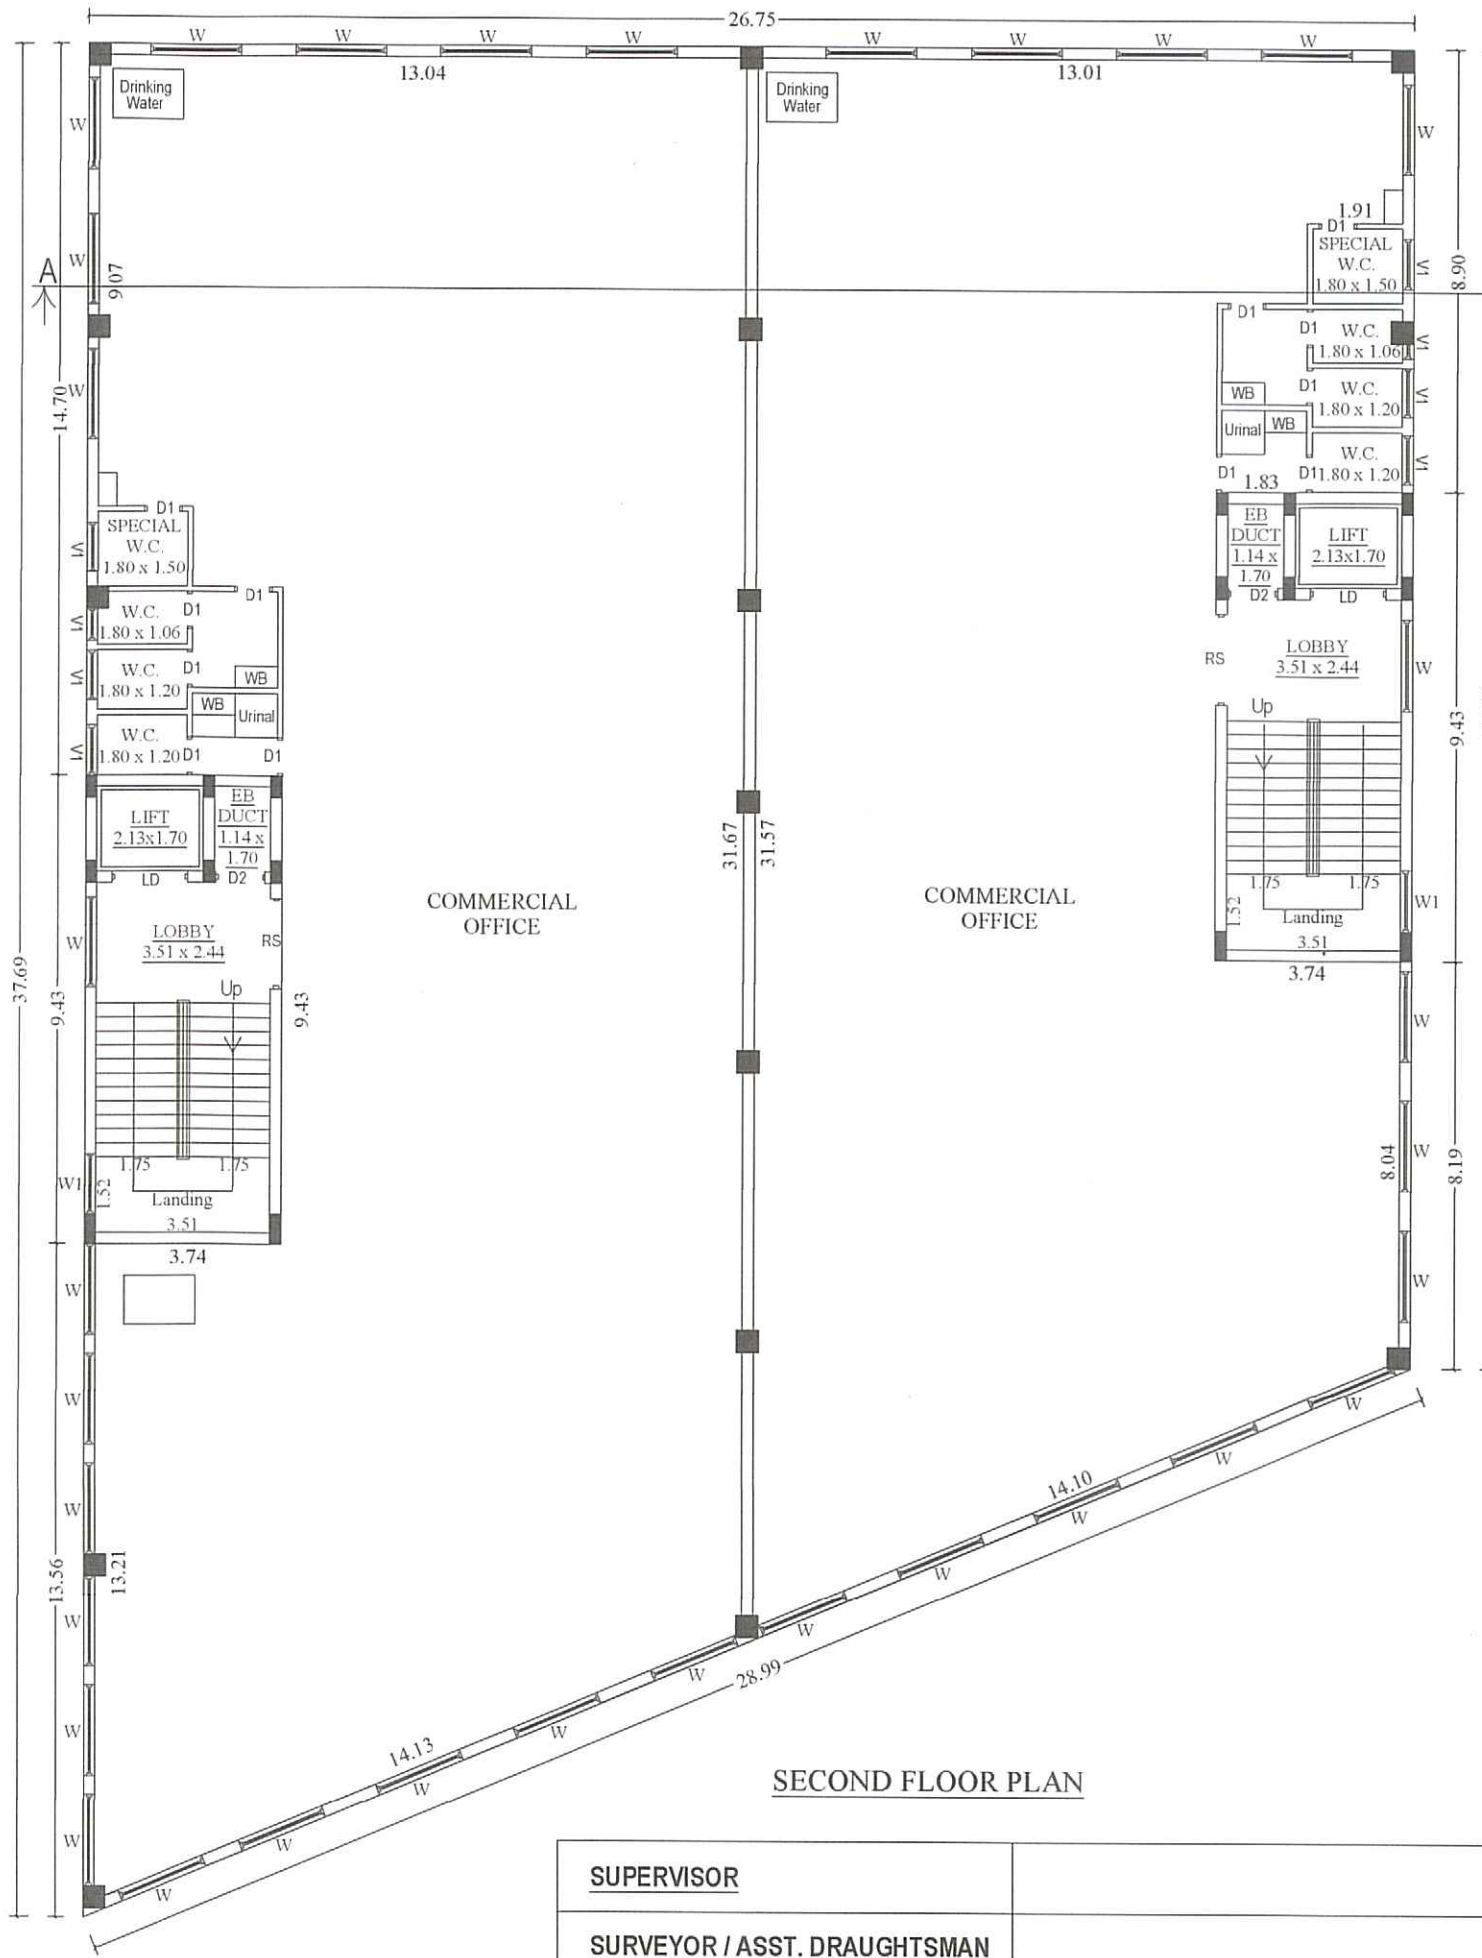

SECOND FLOOR PLAN

SUPERVISOR

SURVEYOR / ASST. DRAUGHTSMAN

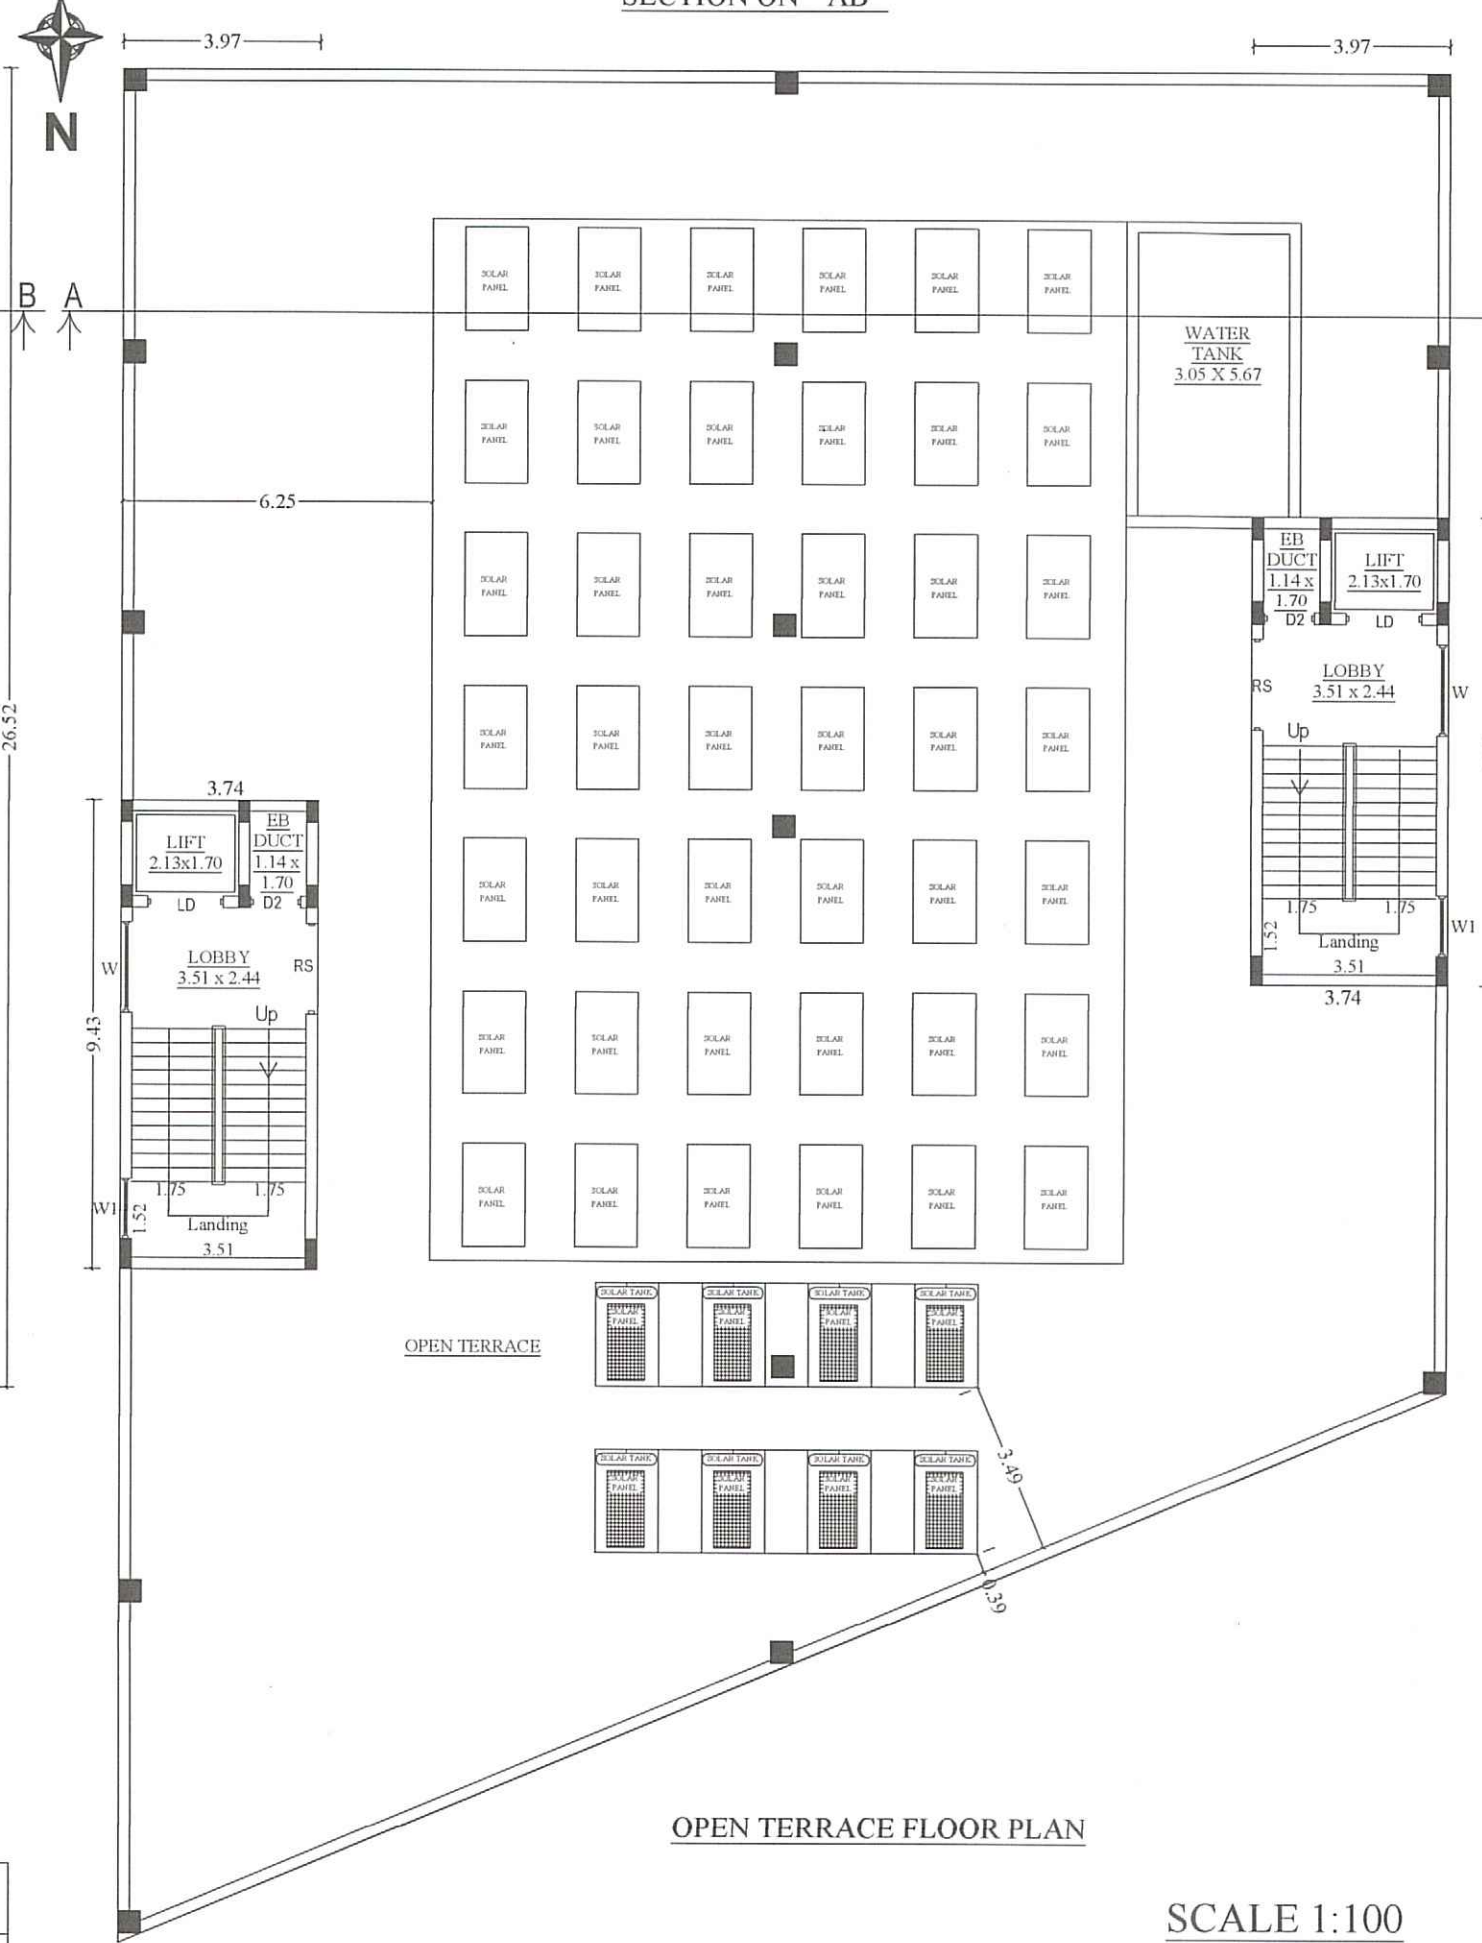

OPEN TERRACE FLOOR PLAN

SCALE 1:100

ALL DIMENSIONS ARE IN "METRE"

PLAN SHOWING THE PROPOSED CONSTRUCTION OF R.C.C. TERRACED ROOF SEMI-BASEMENT, GROUND, FIRST, SECOND & OPEN TERRACE FLOOR BUILDING FOR " COMMERCIAL PURPOSE " IN R.S.F. NO. 98/1A2, 98/1B2, 98/2A1A, 98/2A2, 98/6, 98/7, SURAMPATTI VILLAGE, AT PERUNDURAI ROAD, NEW WARD NO. 31, SURAMPATTI ZONE - III, ERODE CITY MUNICIPAL CORPORATION, ERODE TALUK & DISTRICT.

APPLICANT:- Mrs. E.DIVYA AISHWARYA,
D/o. S.P.EZHILALAGAN.

JOINERY DETAILS	METRE
ED ENTRANCE DOOR	9.00 X 3.05
RS ROLLING SHUTTER	1.83 X 2.44
LD LIFT DOOR	1.52 X 2.44
D DOOR	1.00 X 2.13
D1 DOOR	0.76 X 2.13
W WINDOW	1.83 X 1.83
V VENTILATOR	3.00 X 1.00
V1 VENTILATOR	1.00 X 0.76

ARCHITECT / STRUCTURAL



M.P.S.
M. P. SURESHKUMAR M.E.
REGD. STRUCTURAL ENGR. GRADE-I
10/2020/RSE-GR.1/EDTCP
18-A, CHENNAIMALAI ROAD,
OPP. TO ITI, ERODE-638009.

APPLICANT

ENGINEER/LBS

[Signature]

M.P.S.
Er. M.P. SURESHKUMAR
Reg. Engineer Grade - I
01/2022 / RE - Gr.1 / EDTCP
sureshkumarmpcivil@gmail.com
Cell : 99443 60702

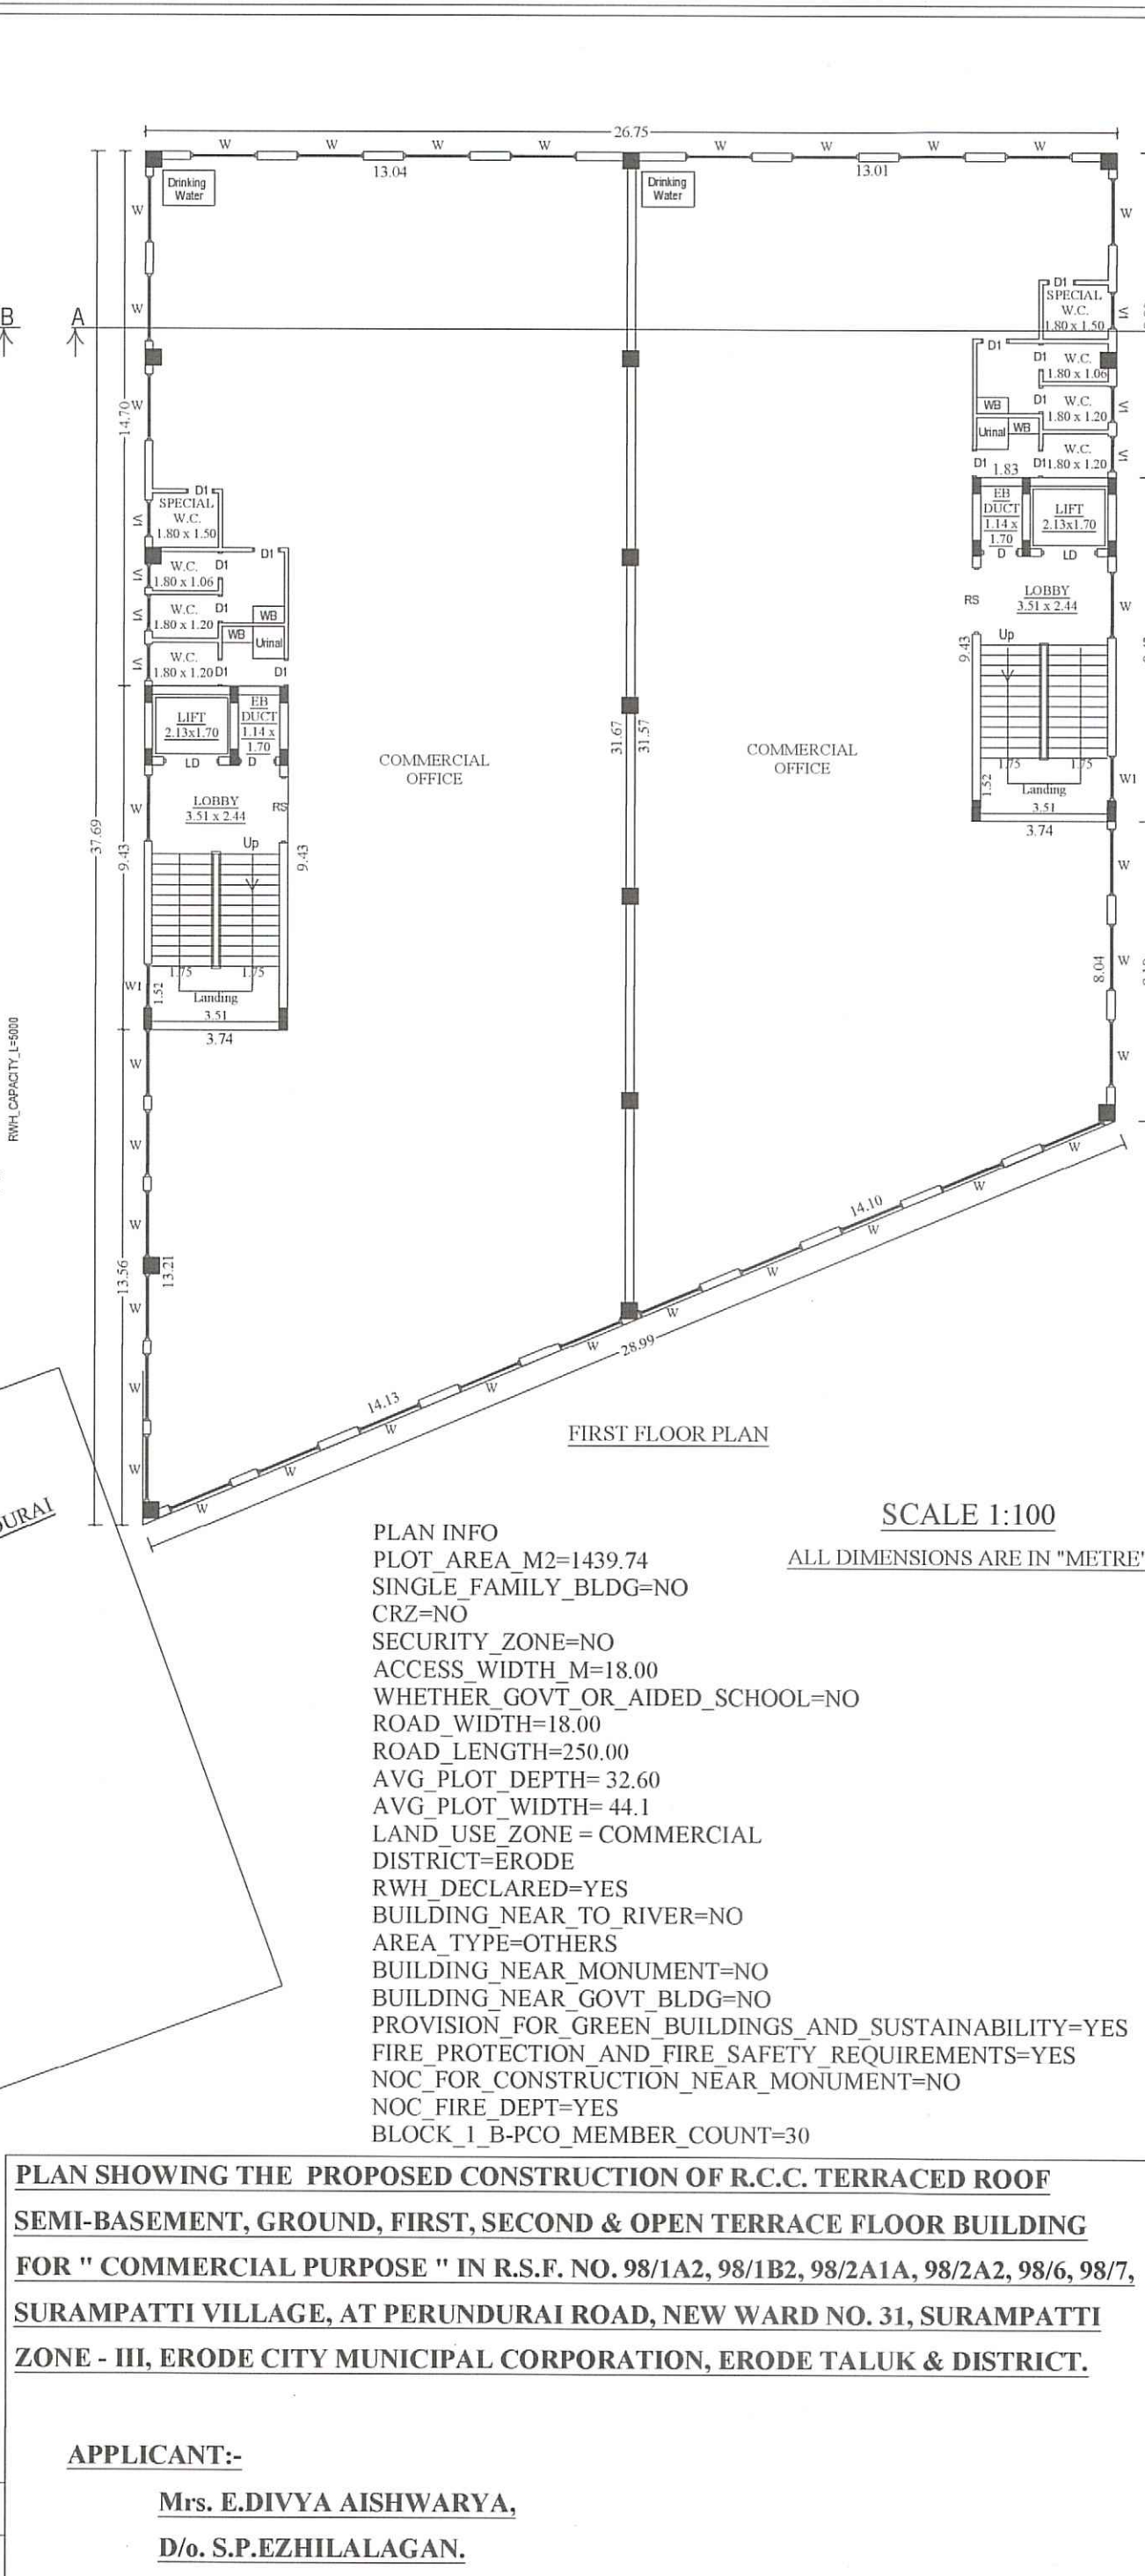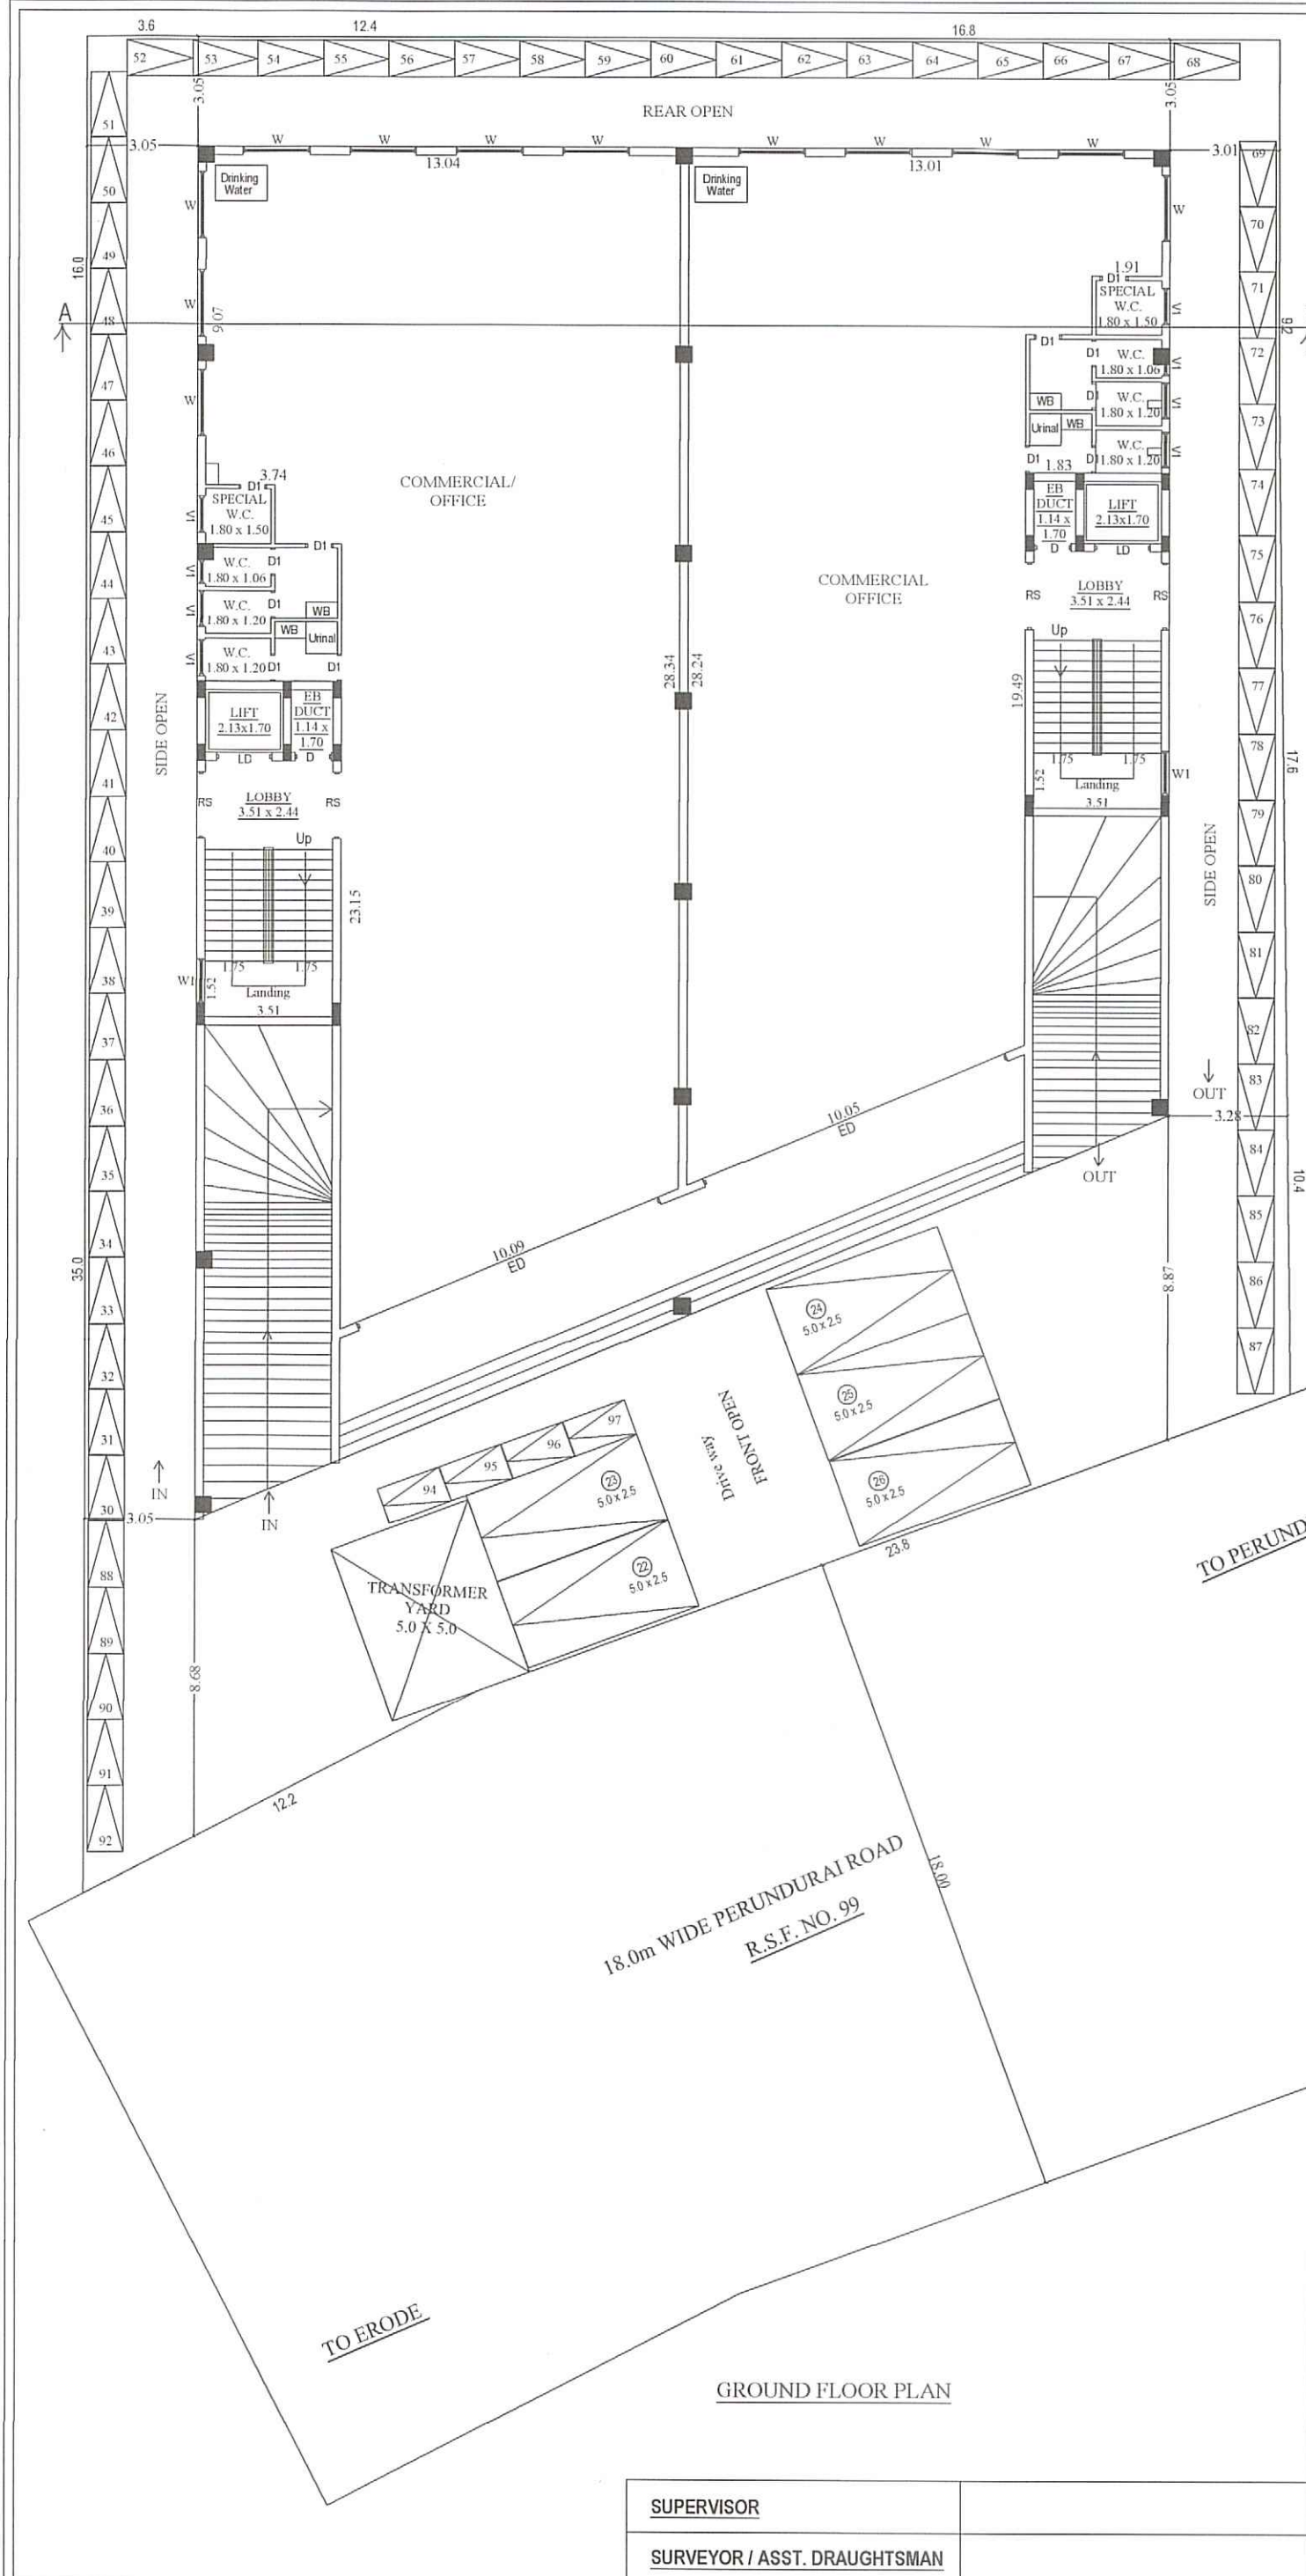

DETAILS OF EARTHQUAKE HORIZONTAL SEISMIC BONDS		
STRUCTURAL PLAN		
MAIN GATE - 2 Nos		
JOINERY DETAILS		METRE
ED	ENTRANCE DOOR	9.00 X 3.05
RS	ROLLING SHUTTER	1.83 X 2.44
LD	LIFT DOOR	1.52 X 2.44
D	DOOR	1.00 X 2.13
D1	DOOR	0.76 X 2.13
W	WINDOW	1.83 X 1.83
V	VENTILATOR	3.00 X 1.00
V1	VENTILATOR	1.00 X 0.76
ARCHITECT / STRUCTURAL		
Mr. P. SURESHKUMAR ME REGD. STRUCTURAL ENGR. GRADE-I 10/2020/RSE-GR.1/EDTCP 18-A, CHENNAIMALAI ROAD, OPP. TO ITILERODE-638009.		
APPLICANT		ENGINEER/LBS
Mrs. E.DIVYA AISHWARYA, D/o. S.P.EZHILALAGAN.		Er. M.P. SURESHKUMAR Reg. Engineer Grade - I 01/2022 / RE - Gr.1 / EDTCP sureshkumarmpcivil@gmail.com Cell : 99443 60702



PLAN INFO
 PLOT AREA M2=1439.74
 SINGLE_FAMILY_BLDG=NO
 CRZ=NO
 SECURITY_ZONE=NO
 ACCESS_WIDTH_M=18.00
 WHETHER_GOV'T_OR_AIDED_SCHOOL=NO
 ROAD_WIDTH=18.00
 ROAD_LENGTH=250.00
 AVG_PLOT_DEPTH= 32.60
 AVG_PLOT_WIDTH= 44.1
 LAND_USE_ZONE = COMMERCIAL
 DISTRICT=ERODE
 RWH_DECLARED=YES
 BUILDING_NEAR_TO_RIVER=NO
 AREA_TYPE=OTHERS
 BUILDING_NEAR_MONUMENT=NO
 BUILDING_NEAR_GOV'T_BLDG=NO
 PROVISION_FOR_GREEN_BUILDINGS_AND_SUSTAINABILITY=YES
 FIRE_PROTECTION_AND_FIRE_SAFETY_REQUIREMENTS=YES
 NOC_FOR_CONSTRUCTION_NEAR_MONUMENT=NO
 NOC_FIRE_DEPT=YES
 BLOCK_1_B-PCO_MEMBER_COUNT=30

PLAN SHOWING THE PROPOSED CONSTRUCTION OF R.C.C. TERRACED ROOF
 SEMI-BASEMENT, GROUND, FIRST, SECOND & OPEN TERRACE FLOOR BUILDING
 FOR " COMMERCIAL PURPOSE " IN R.S.F. NO. 98/1A2, 98/1B2, 98/2A1A, 98/2A2, 98/6, 98/7,
 SURAMPATTI VILLAGE, AT PERUNDURAI ROAD, NEW WARD NO. 31, SURAMPATTI
 ZONE - III, ERODE CITY MUNICIPAL CORPORATION, ERODE TALUK & DISTRICT.

APPLICANT:-
 Mrs. E.DIVYA AISHWARYA,
 D/o. S.P.EZHILALAGAN.

SUPERVISOR
 SURVEYOR / ASST. DRAUGHTSMAN

APPLICANT:-
Mrs. E.DIVYA AISHWARYA,
D/o. S.P.EZHILALAGAN.

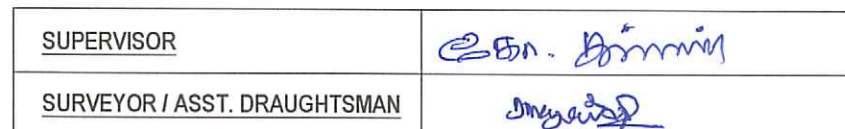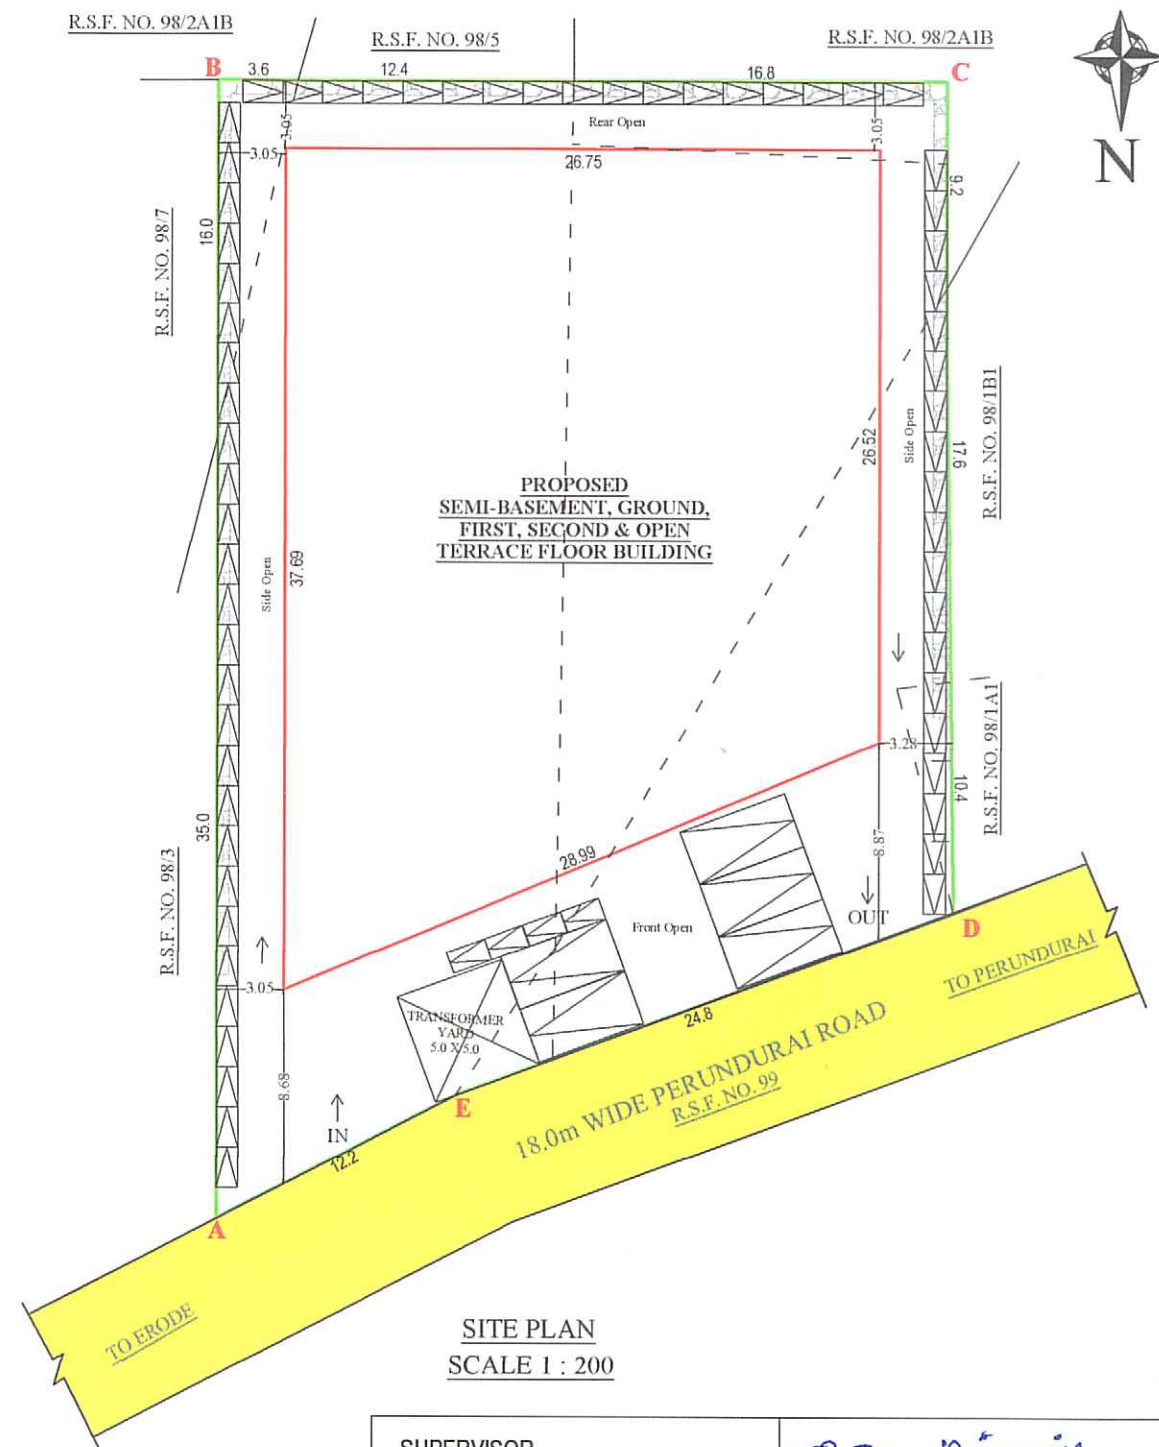

ARCHITECT / STRUCTURAL	
 M. P. SURESHKUMAR IAS REGD. STRUCTURAL ENGR. GRADE-I 10/2022/RE-GR.I/EDTCP 18-A, CHENNAIMALAI ROAD, OPP. TO MYERODE-638009.	
APPLICANT	ENGINEER/LBS
	 Er. M.P. SURESHKUMAR Reg. Engineer Grade - I 01/2022 / RE - Gr.I / EDTCP sureshkumarmpcivil@gmail.com Cell : 99443 60702

Eight ways to know a piece of land before you pay for it.

This report covers one part of the picture. These cover the rest, drawn from the same government records, for any property in Tamil Nadu.

LandLens One

Ask anything about a property and get an answer grounded in live government records, with the sources shown.

[/landlens/one](#)



Verify My Land

Every record check run on one property and returned as a single report.

[/landlens/verify-my-land](#)



Legal Opinion

An advocate's written opinion on the title, built on the records we pull for it.

[/landlens](#)



One Map

Every layer on one map: the parcel, its boundary, zoning, water bodies and what sits around it.

[/landlens/one/map](#)



PriceMap

What land actually changed hands for around this plot, taken from the registered deeds.

[/landlens/pricemap](#)



Build Scope

What you are allowed to build here: floor space, height, coverage and setbacks.

[/landlens/build-scope](#)



Property Tracker

Watch a property and hear about it when something new is registered against it.

[/landlens/property-tracker](#)



Deal Room

Run the transaction in one place: documents, stamping, signatures and the parties.

[/landlens/deal-room](#)



Twenty-four checks you can run yourself, at no cost.

Records and verification

The registers themselves, read for you.

Encumbrance Certificate

Patta and Chitta

Field Measurement Sketch

EC Analyzer

Bank charge check

Court case search

Seller background check

Approval check by survey

Value and duty

What it is worth and what it costs to register.

Guideline value by street

Guideline value by survey

Stamp duty and registration fees

Capital gains

Floor space index

Area unit converter

Zoning and land use

What the plan says can happen on this land.

Land use zone finder

CMDA land use check

Coastal regulation zone

Master plan check

Water bodies finder

Airport height clearance

Registers and directories

Who holds it, and which office keeps the record.

Find your registering office

Temple property check

Waqf property check

RERA register



Every free tool
/tools



Services we run
for you
/services



The LandLens
suite
/landlens/one



Every claim in this document traces back to a government record.

Legal opinions, due diligence and title verification

Building plan, layout and sub-division approvals

Completion and occupancy certificates, regularisation

Escrow, negotiation and NRI property management

Land survey, soil testing, architecture and construction

Verified RealEstate
3/350/2 Mettukuppam,
OMR Thoraipakkam,
Chennai 600 097, India
hello@verified.realestate
+91 9996 12 9996

Prepared from the registers named on the page each finding sits on. Where a register could not be read, this document says so in its place rather than leaving the gap to be read as a clean result.

