

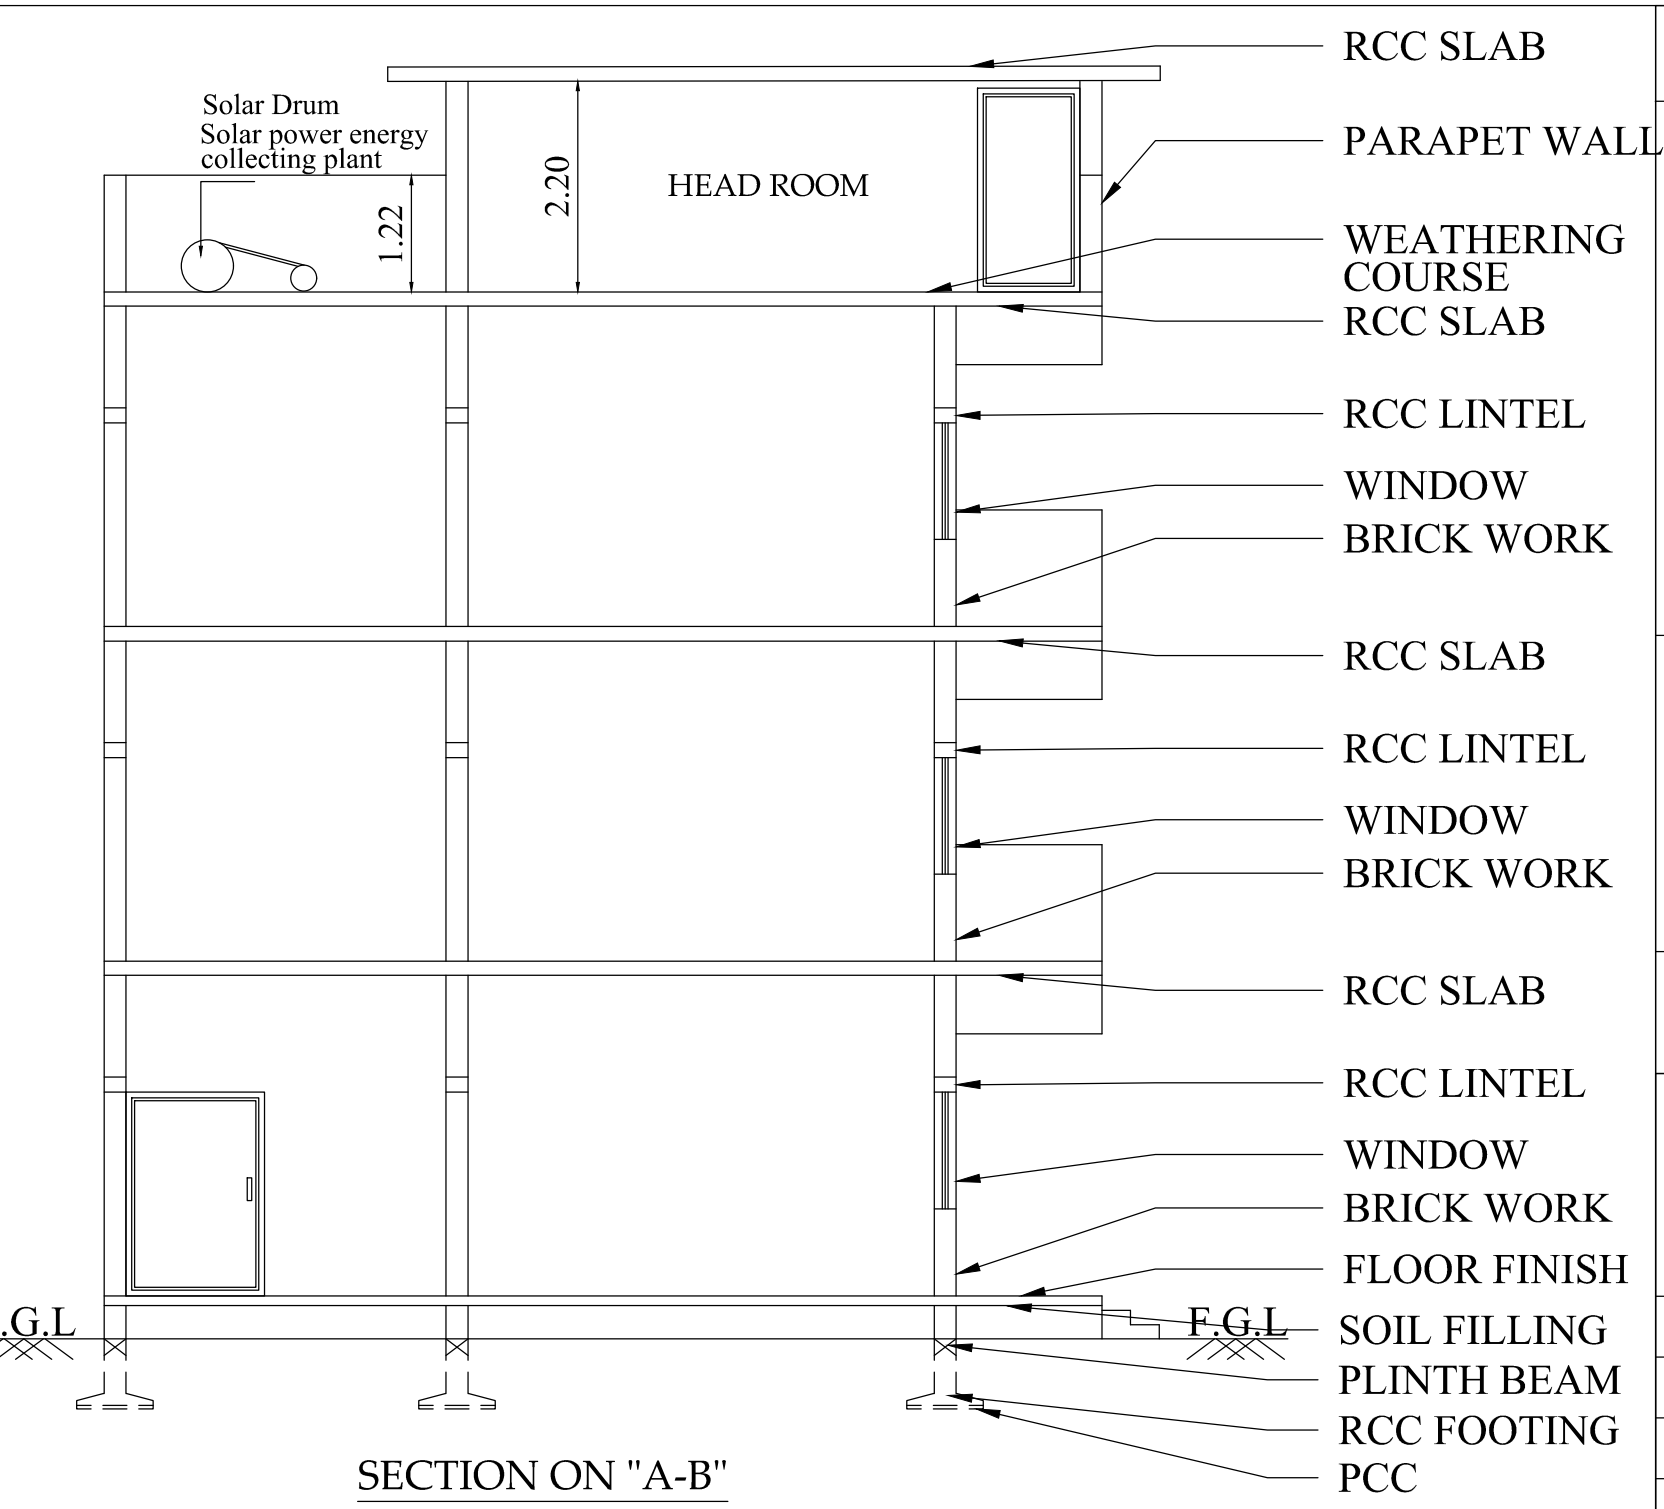


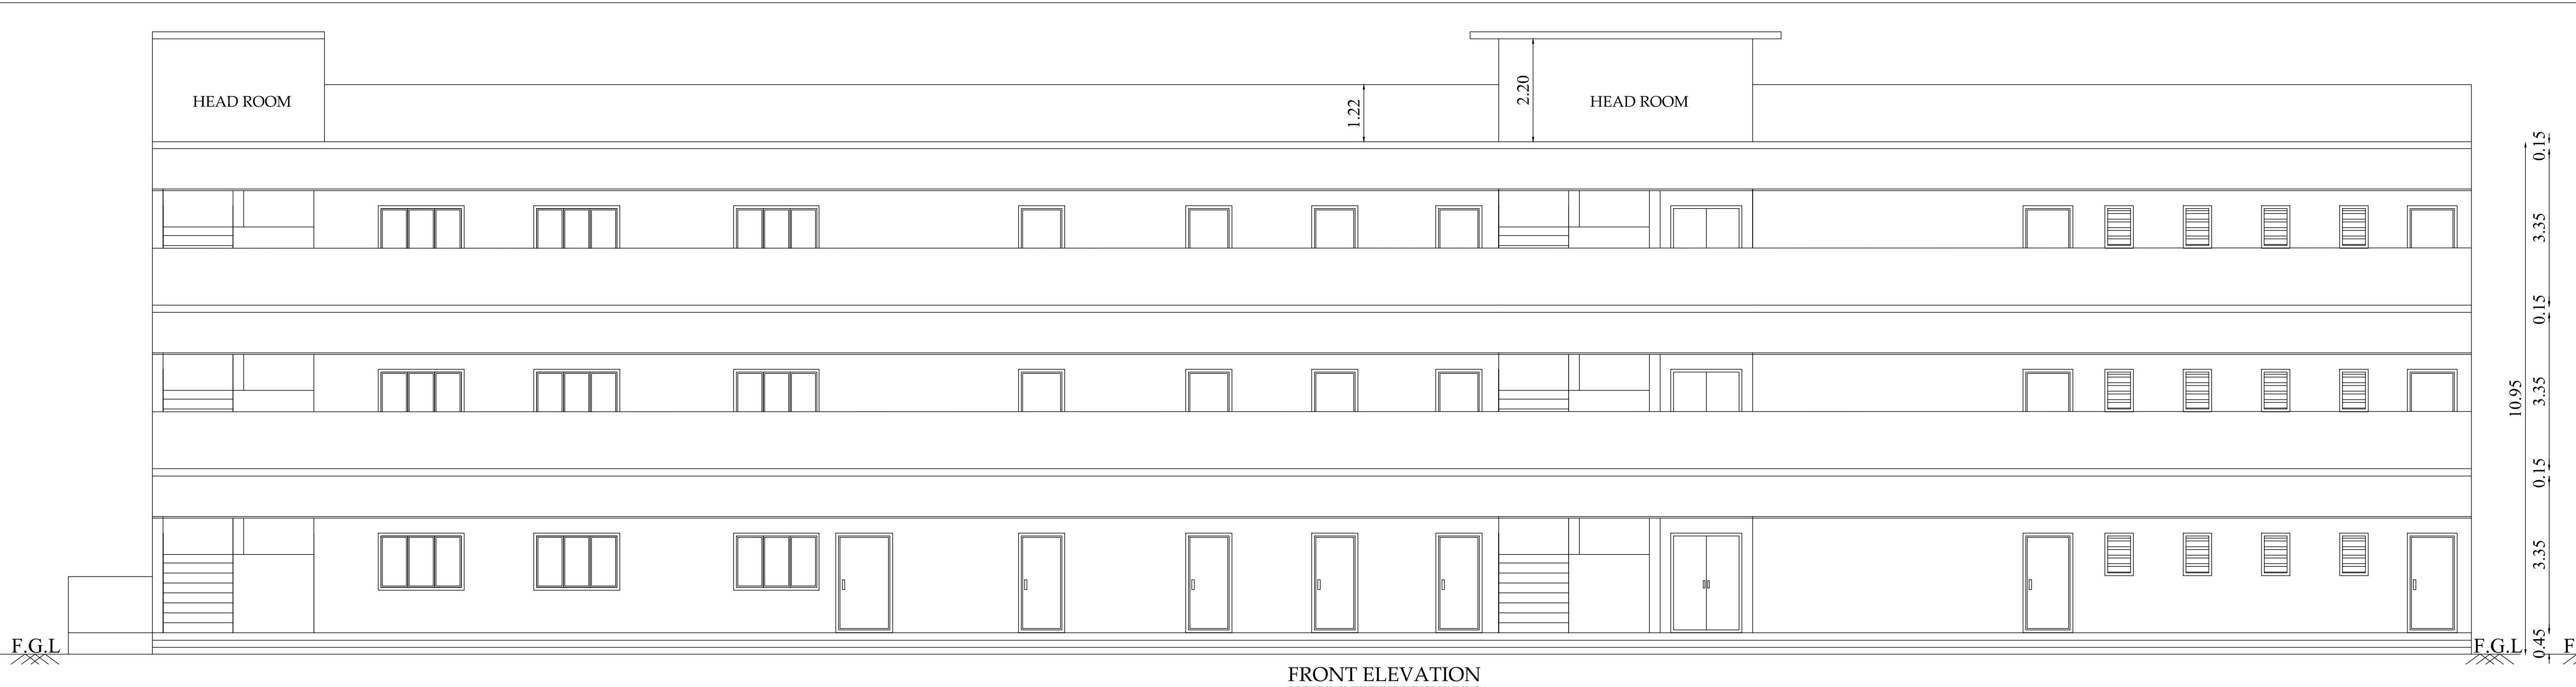

BLOCK - 2

SHEET NO: 4/4

PLAN SHOWING THE PROPOSED CONSTRUCTION OF LOCKER & TOILET BLOCK BUILDING
S.F.NO: 14/1B, 14/2B, 14/2C, 14/4A1A2, 14/4A1A3, 15/1A, 15/1B, 15/6A1A AT ATAYAMPALAYAM VILLAGE, ERODE VILLAGE, ERODE DISTRICT.

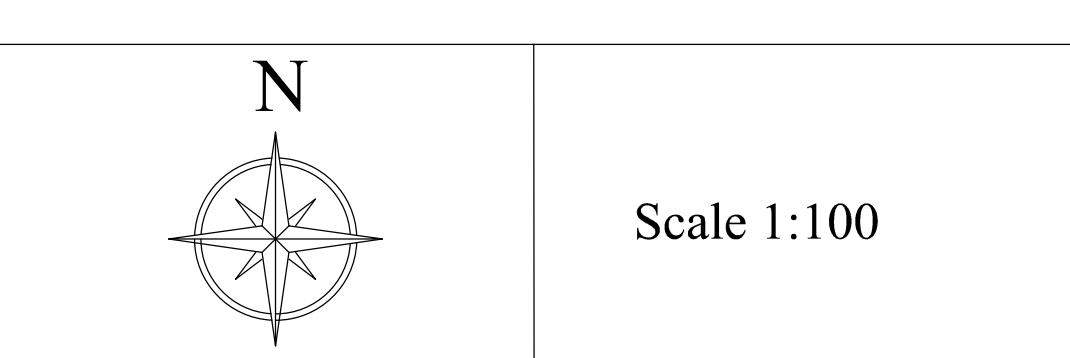

AREA DETAILS:			
Floor Name	Industrial FSI Area (in Sqm)	Non-FSI Area (in Sqm)	Total Built up Area (in Sqm)
GROUND FLOOR	344.97	-	344.97
FIRST FLOOR	344.97	-	344.97
SECOND FLOOR	344.97	-	344.97
TERRACE FLOOR	-	65.71	65.71
TOTAL	1034.91	65.71	1100.62

JOINERY DETAILS		
TYPE	DESCRIPTION	SIZE
D	DOOR	1.22 X 2.13
D1	DOOR 1	1.07 X 2.13
D2	DOOR 2	0.92 X 2.13
D3	DOOR 3	1.07 X 2.13
LD	LIFT DOOR	2.44 X 1.22
SD	SWING DOOR	0.90 X 2.13
W	WINDOW	1.83 X 1.22
W1	WINDOW 1	1.83 X 1.22
W2	WINDOW 2	1.22 X 1.22
V	VENTILATOR	0.61 X 0.91



R.N.Krishna Kumar B.Arch.
CA / 2015 / 73097
LPA / CE / 19 / 07 / 089
GK ASSOCIATES
No : 603, 100 Feet Road, Gandhipuram
Coimbatore - 641 012.
Ph : 0422 - 4220046, 99442 11111

Construction Engineer

R.N.Krishna Kumar B.Arch.
CA / 2015 / 73097
LPA / RA / GR / 19 / 03 / 008
GK ASSOCIATES
No : 603, 100 Feet Road, Gandhipuram
Coimbatore - 641 012.
Ph : 0422 - 4220046, 99442 11111




Architect

R.PRAKASH M.E., (Structural)
LPA/SE/Gr-1/19/05/044
GK ASSOCIATES
No : 603, 100 FEET ROAD, GANDHIPURAM
COIMBATORE - 641 012.
PHONE : 0422-4220046, 97503 40046

Structural Engineer

N. S. S. S.
N. S. S. S.

Applicant

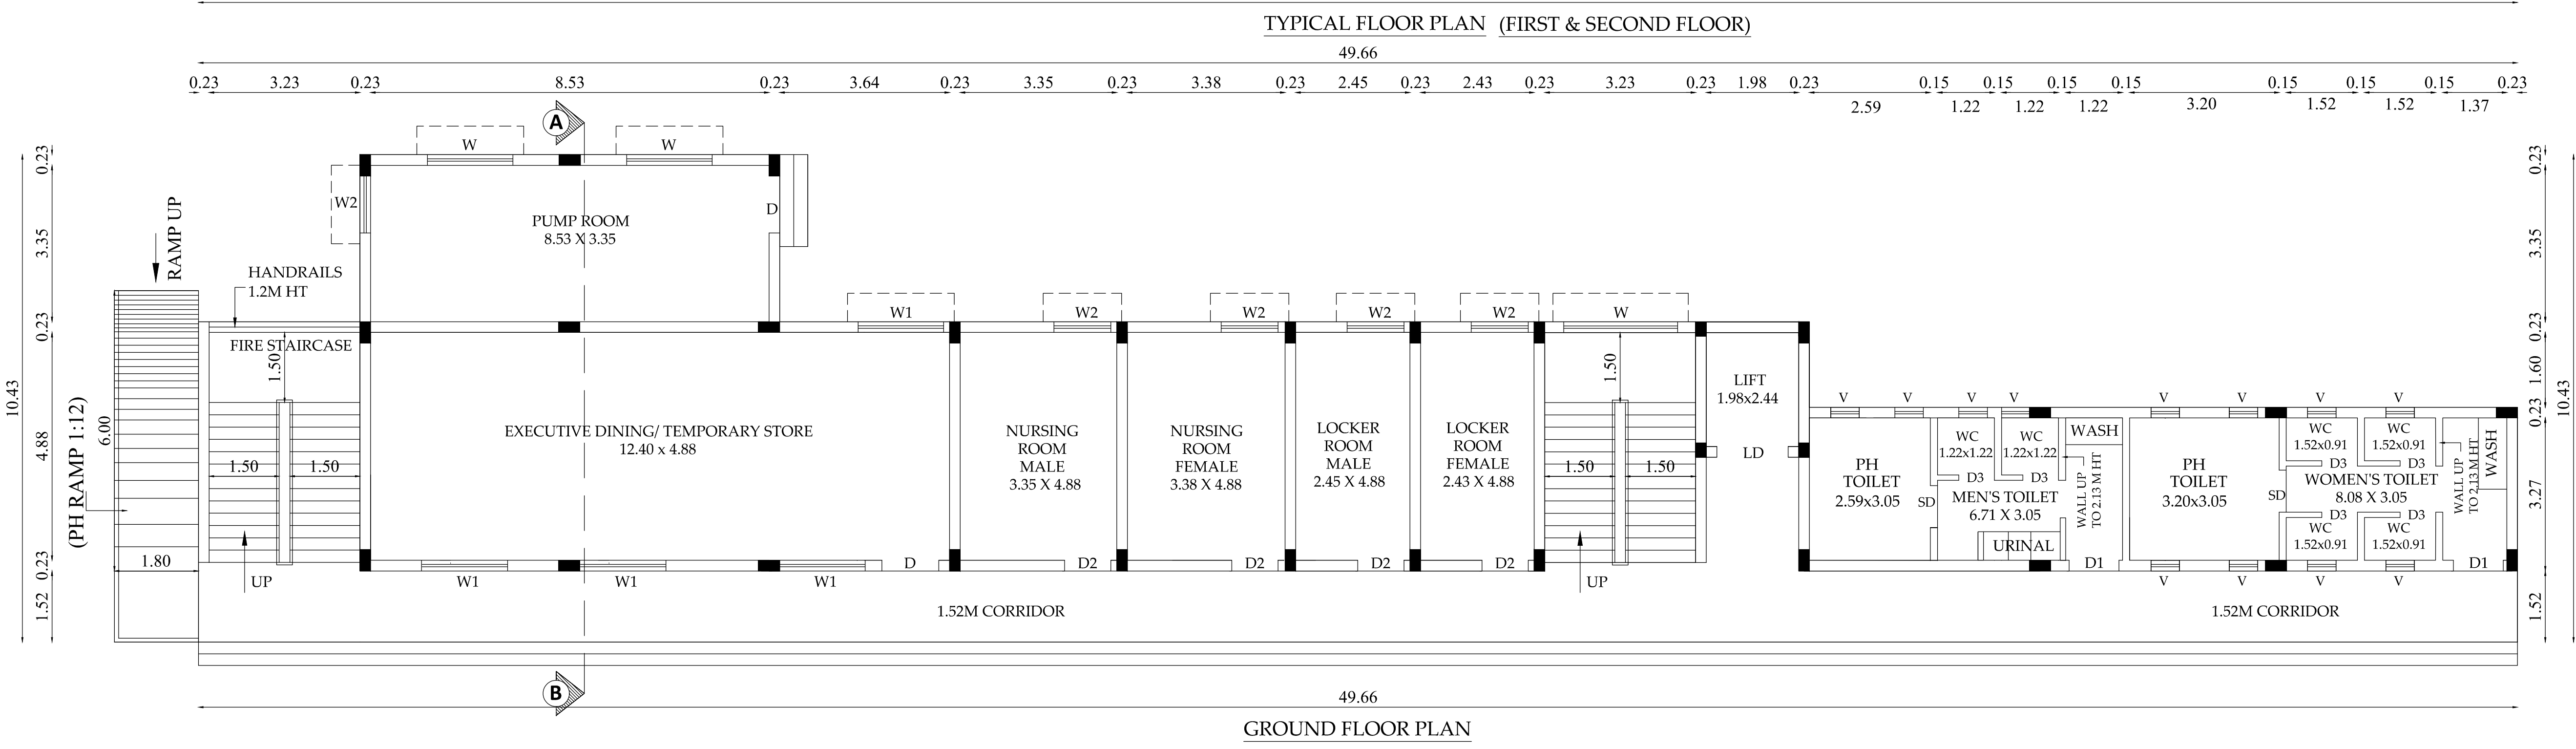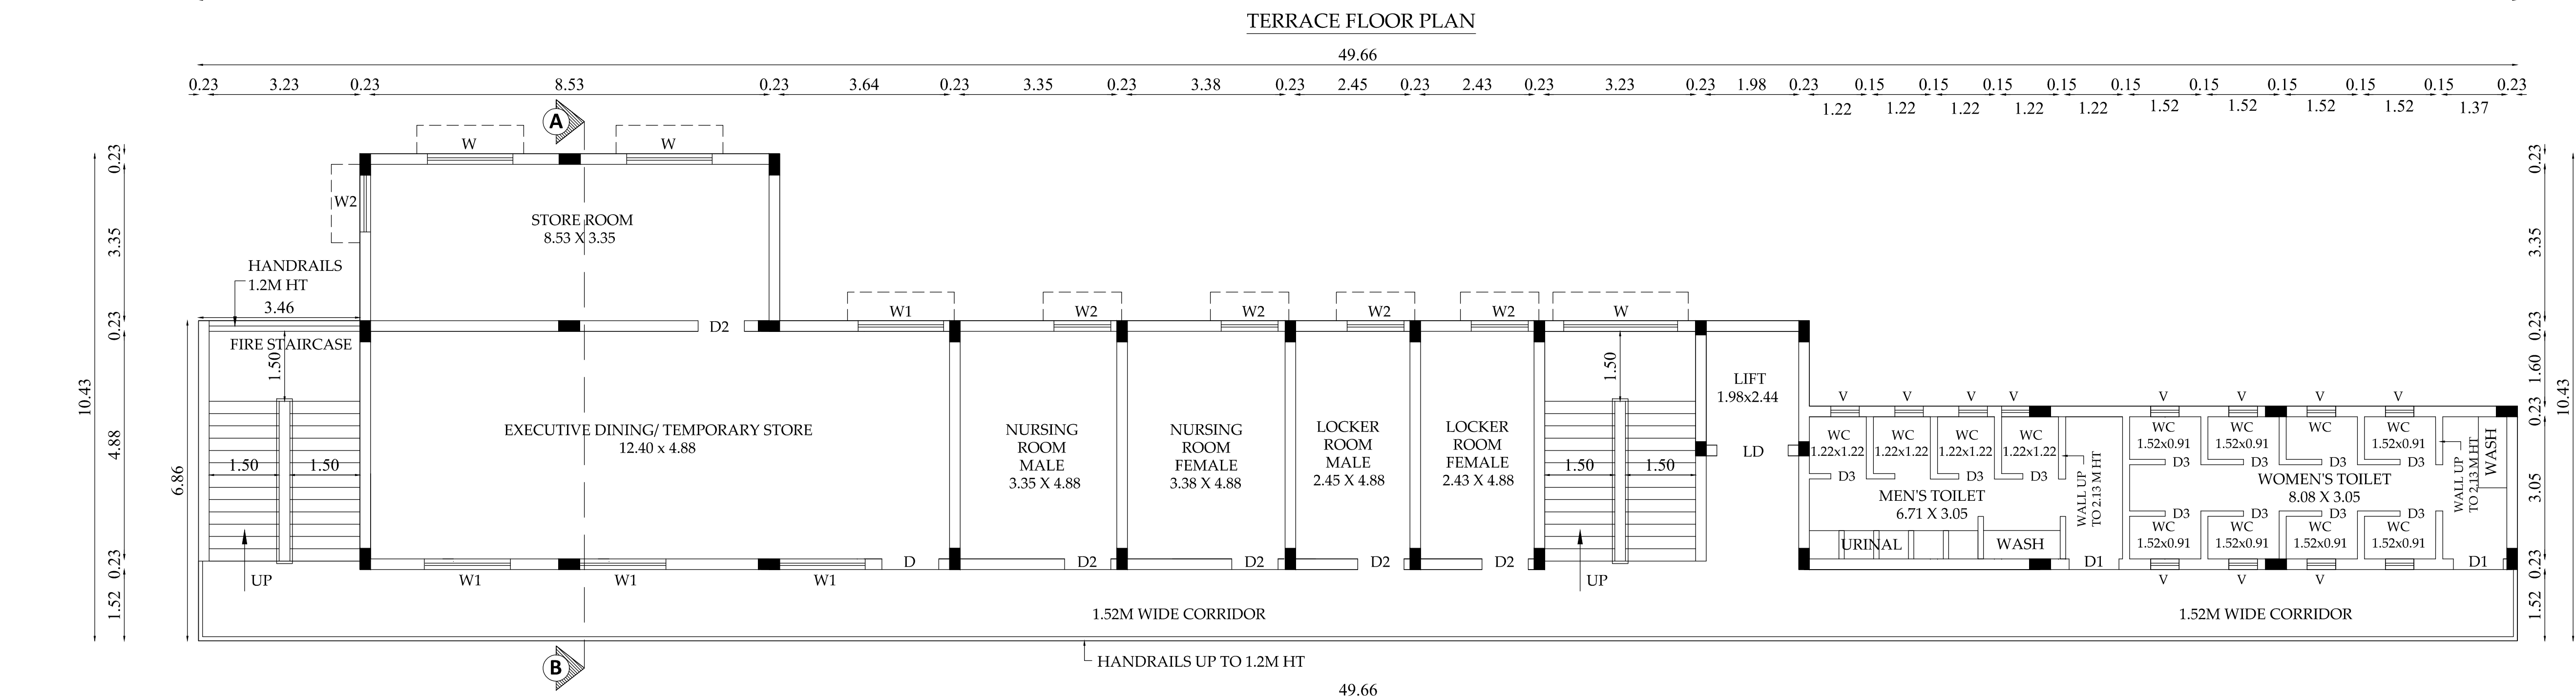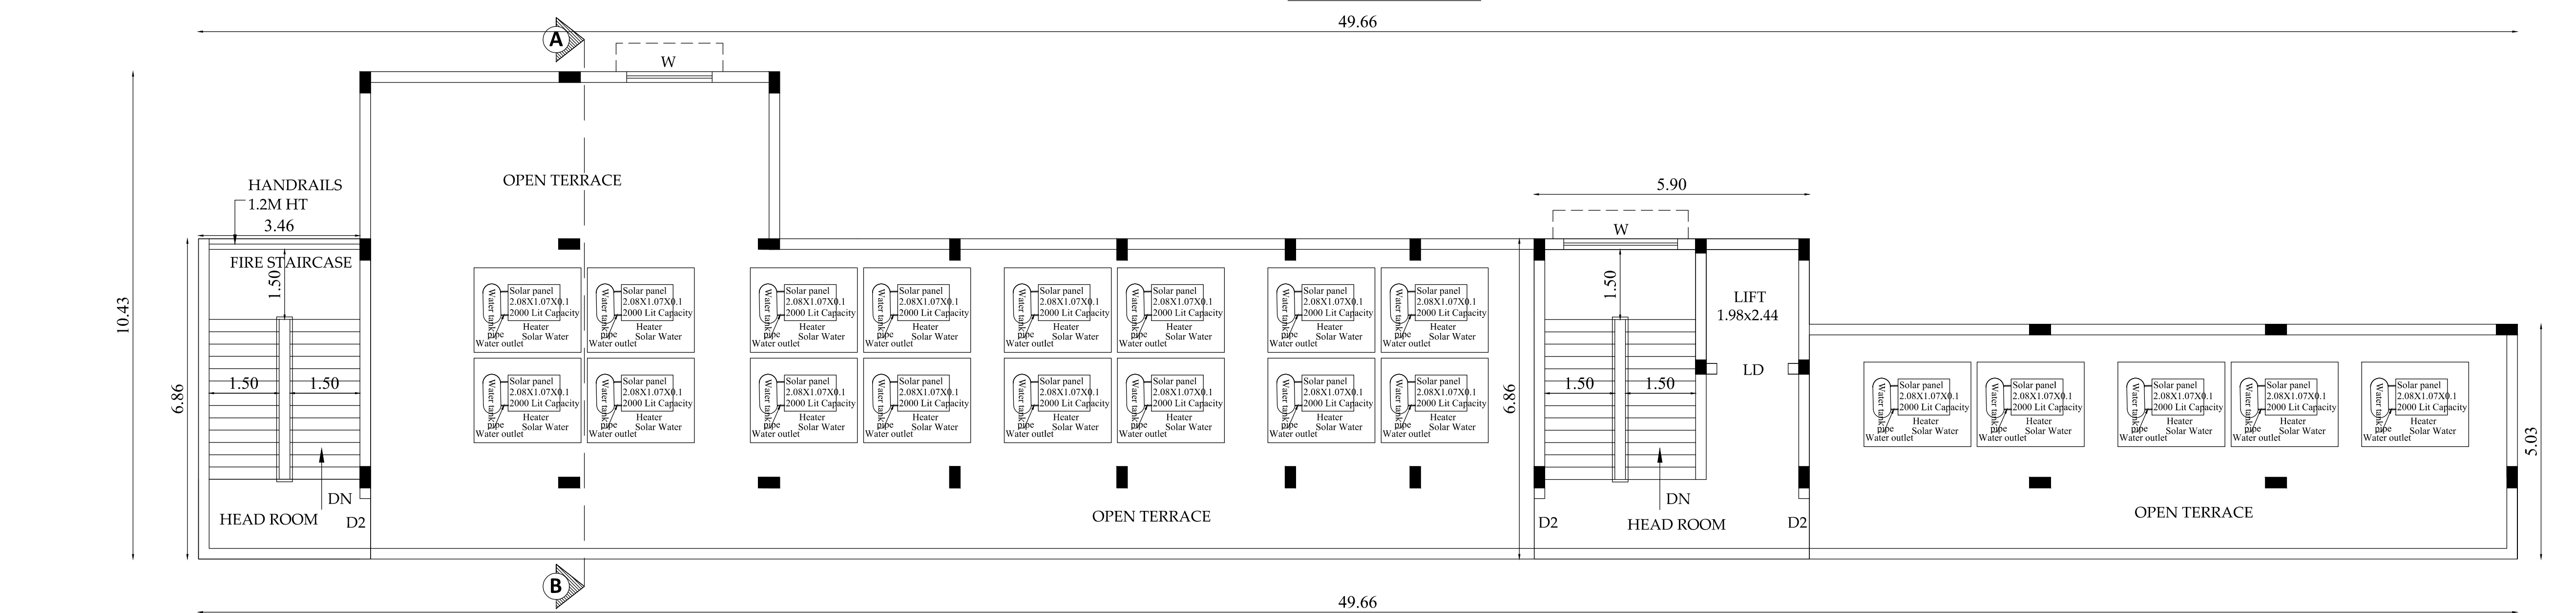



SHEET NO: 3/4

	Scale 1:100
---	--------------------

Floor Name	Industrial FSI Area (in Sqm)	Non-FSI Area (in Sqm)	Total Built-up Area (in Sqm)
MEZZANINE FLOOR	1069.77	-	1069.77
FIRST FLOOR	1069.77	-	1069.77
SECOND FLOOR	1069.77	-	1069.77
TOTAL	6435.83	-	6435.83

TYPE	DESCRIPTION	SIZE
RS	ROLLING SHUTTER	3.20 X 3.05
DD	DOUBLE DOOR	1.52 X 2.44
LD	LIFT DOOR	1.07 X 2.13
W	WINDOW	1.83 X 1.22

S.NO	MACHINE NAME	QTY	POWER DATA	
			HP	TOTAL HP
1	SEWING MACHINE	3 Nos	20	60
2	CUTTING MACHINE	3 Nos	20	60
3	IRONING MACHINE	3 Nos	26	78
	TOTAL	9 Nos		198


Construction Engineer

Architec

Structural Engineer

Applicar

PLAN SHOWING THE PROPOSED CONSTRUCTION OF GARMENTS CUTTING, STITCHING & TAILORING INDUSTRIAL BUILDING IN S.F.NO: 14/1B,14/2B,14/2C, 14/4A1A2, 14/4A1A3,15/1A,15/1B,15/6A1A AT ATAYAMPALAYAM VILLAGE, ERODE DISTRICT.

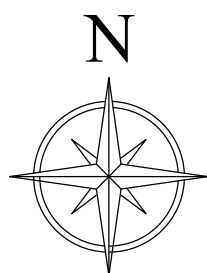

Scale 1:100

AREA DETAILS:

Floor Name	Industrial FSI Area (in Sqm)	Non-FSI Area (in Sqm)	Total Built up Area (in Sqm)
GROUND FLOOR	3226.52	-	3226.52

JOINERY DETAILS

TYPE	DESCRIPTION	SIZE
RS	ROLLING SHUTTER	3.20 X 3.05
DD	DOUBLE DOOR	1.52 X 2.44
LD	LIFT DOOR	1.07 X 2.13
W	WINDOW	1.83 X 1.22

MACHINERY DETAILS:

S.NO	MACHINE NAME	QTY	POWER DETAIL	
			HP	TOTAL HP
1	SEWING MACHINE	3 Nos	20	60
2	CUTTING MACHINE	3 Nos	20	60
3	IRONING MACHINE	3 Nos	26	78
TOTAL		9 Nos		198

R.N. Krishna Kumar s.Arch.
CA/2015/73097
LPA/CE/19/07/089
OK ASSOCIATES
No : 603, 100 Feet Road, Gandhipuram
Coimbatore - 641 012.
Ph : 9422 - 4220046, 99442 11111

Construction Engineer

R.N. Krishna Kumar s.Arch.
CA/2015/73097
LPA/CE/19/07/089
OK ASSOCIATES
No : 603, 100 Feet Road, Gandhipuram
Coimbatore - 641 012.
Ph : 9422 - 4220046, 99442 11111


Architect

R. PRAKASH M.E., (Structural)
LPA/SE/Gr-1/19/05/044
OK ASSOCIATES
No : 603, 100 FEET ROAD, GANDHIPURAM
COIMBATORE - 641 012.
PHONE : 9422-4220046, 97593 40046


Structural Engineer

N. S. S. S.
N. S. S. S.

Applicant

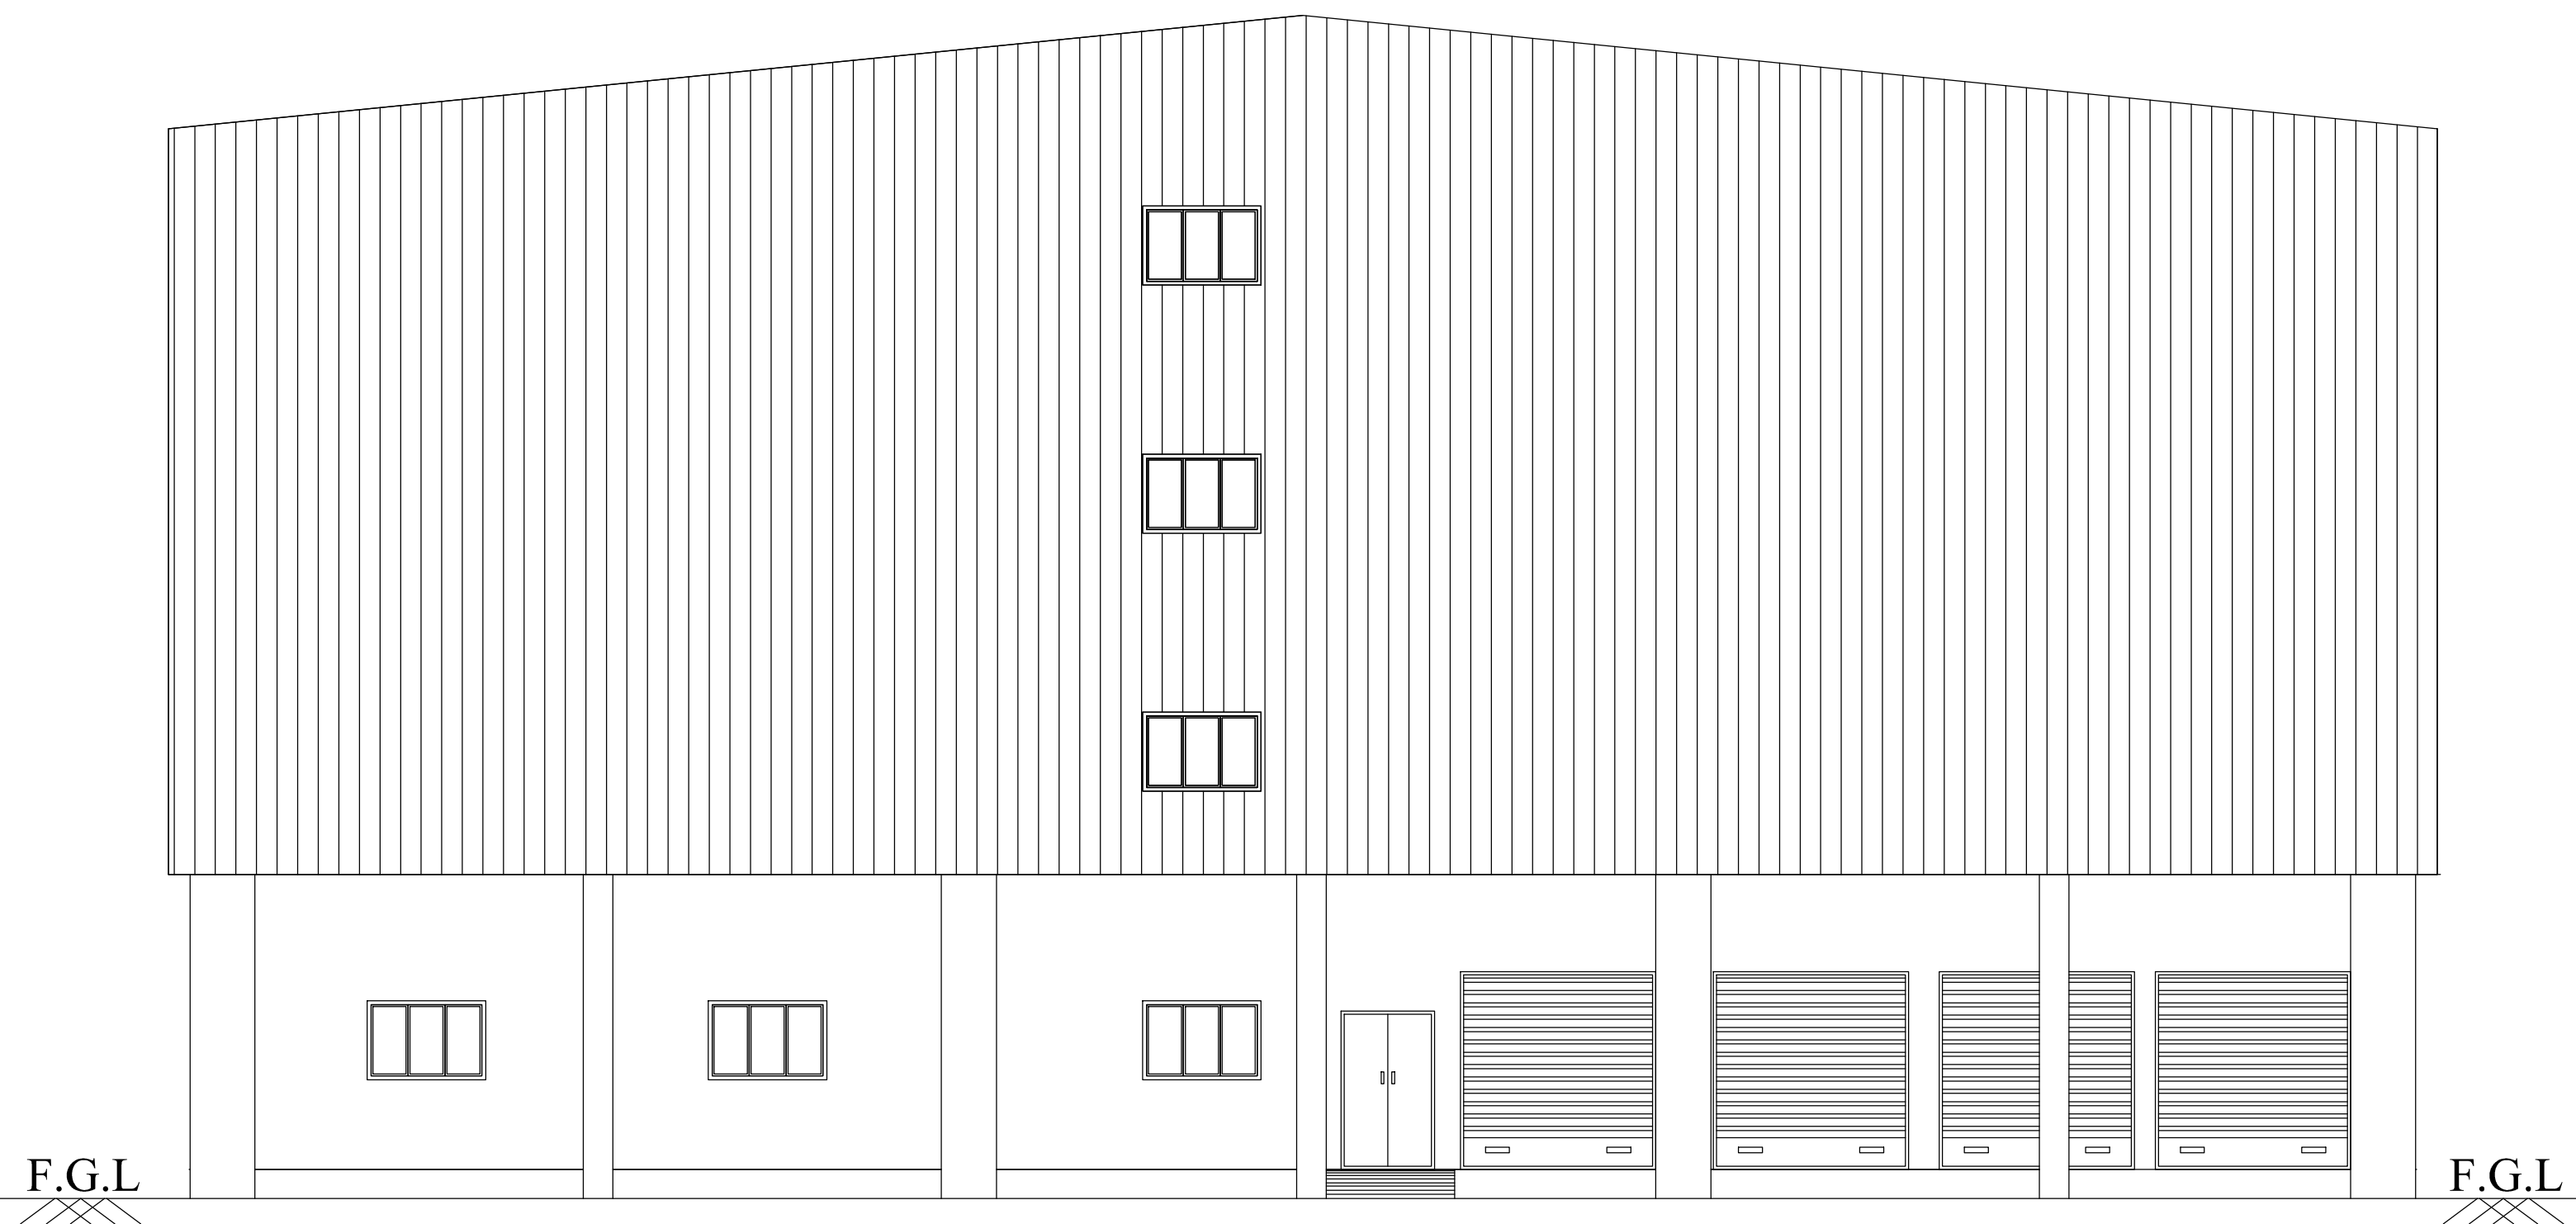

FRONT ELEVATION

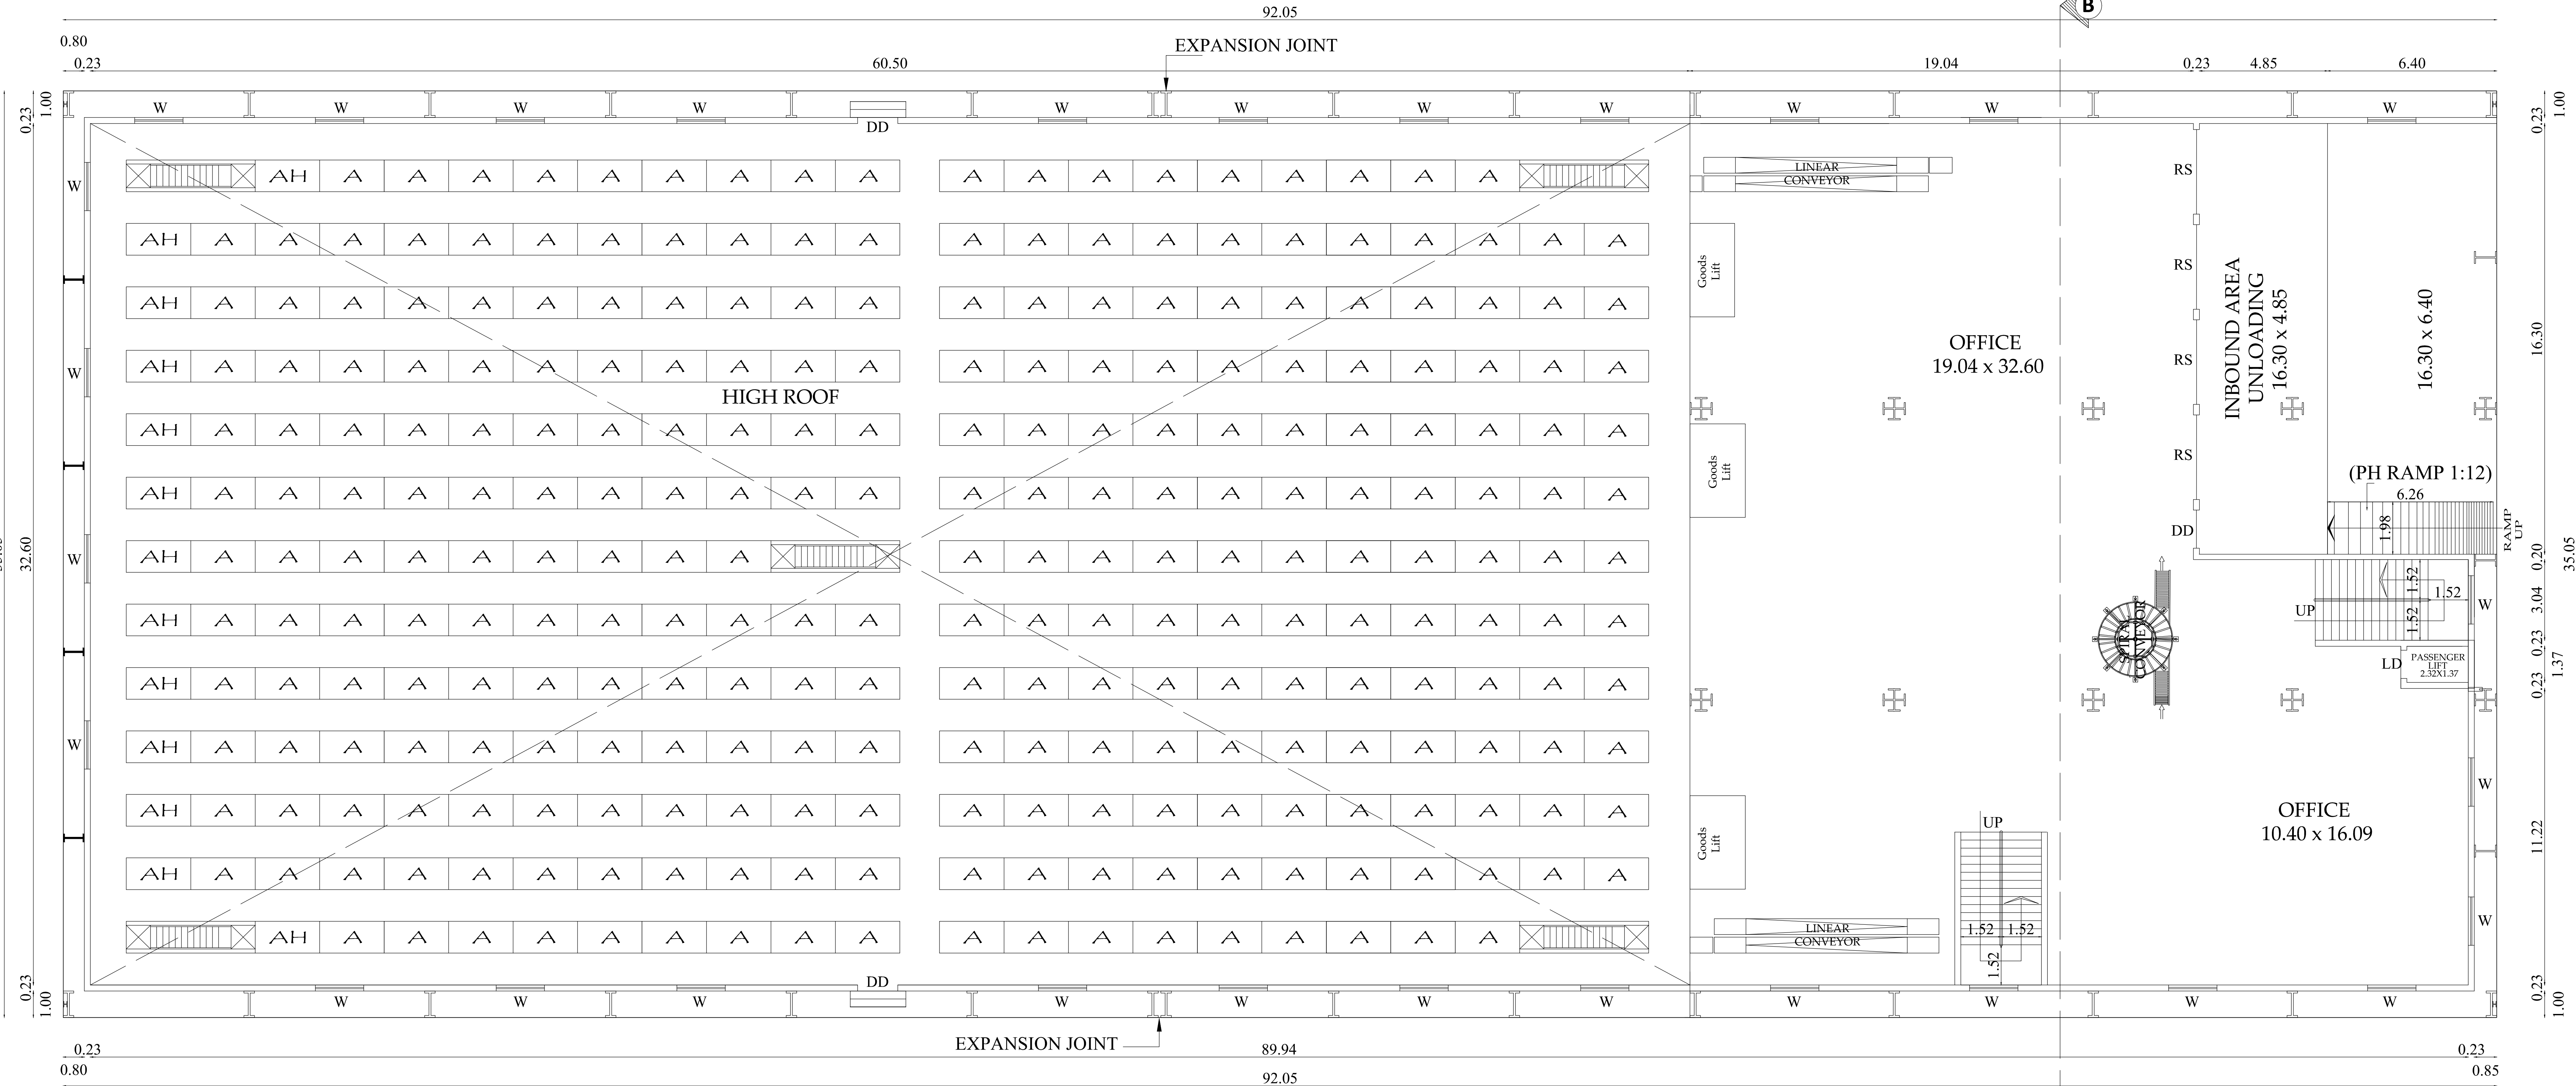

GROUND FLOOR PLAN

