


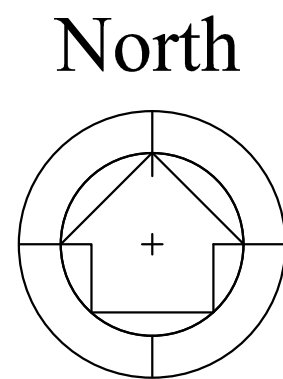

PLAN SHOWING THE REVISED,
ADDITIONAL AND PROPOSED
EDUCATIONAL INSTITUTIONAL BUILDINGS
IN S.F.NO:165/2,165/3,165/4,165/5,165/6,166/2,
166/3,166/4,166/5 AT VEMPATHI VILLAGE,
ANTHIYUR TALUK, ERODE DISTRICT.



Scale 1 : 100

FLOOR NAME	FSI AREA			TOTAL AREA
	ALREADY APPROVED AREA	ADDITIONAL AREA	PROPOSED AREA	
	In Sqm	In Sqm	In Sqm	

BLOCK - 5 (CANTEEN BLOCK)

GROUND FLOOR	395.89	494.58	-	890.47
--------------	--------	--------	---	--------

PRAYER ROOM

GROUND FLOOR	-	56.59	-	56.59
--------------	---	-------	---	-------

JOINERY DETAILS		
TYPE	DESCRIPTION	SIZE
SD	SLIDING DOOR	1.73 X 2.13
D	DOOR	1.73 X 2.13
D1	DOOR1	1.07 X 2.13
D2	DOOR1	0.76 X 2.13
SOD	SWING OUT DOOR	0.90 X 2.13
O	OPEN	2.13 X 2.13
O1	OPEN 1	1.83 X 1.22
O2	OPEN 2	1.52 X 2.13
W	WINDOW	0.91 X 1.22
W1	WINDOW 1	1.16 X 1.22
W2	WINDOW 2	1.65 X 1.22
W3	WINDOW 3	1.87 X 1.22
W4	WINDOW 4	1.94 X 1.22
W5	WINDOW 5	2.86 X 1.22
V	VENTILATOR	3.65 X 0.61
V1	VENTILATOR 1	2.33 X 0.61
V2	VENTILATOR 2	0.61 X 0.91

All metric dimensions are in metre

Shahman

S. BALASUBRAMANIAN
BE.,MS.,AMIE.,AIV.,AMASCE.,
Chartered Engineer,
Licensed Building Surveyor.

Architect

S. Shukla


Er. S. SURENDAR, BE.,ME.,(Structures)
62, Alagampatti, Balakrishnapuram
Dindigul - 624 005.
Mob: 6379682087

Structural Engineer



For SAKTHI FOUNDATION


Authorised Signatory

Applicant

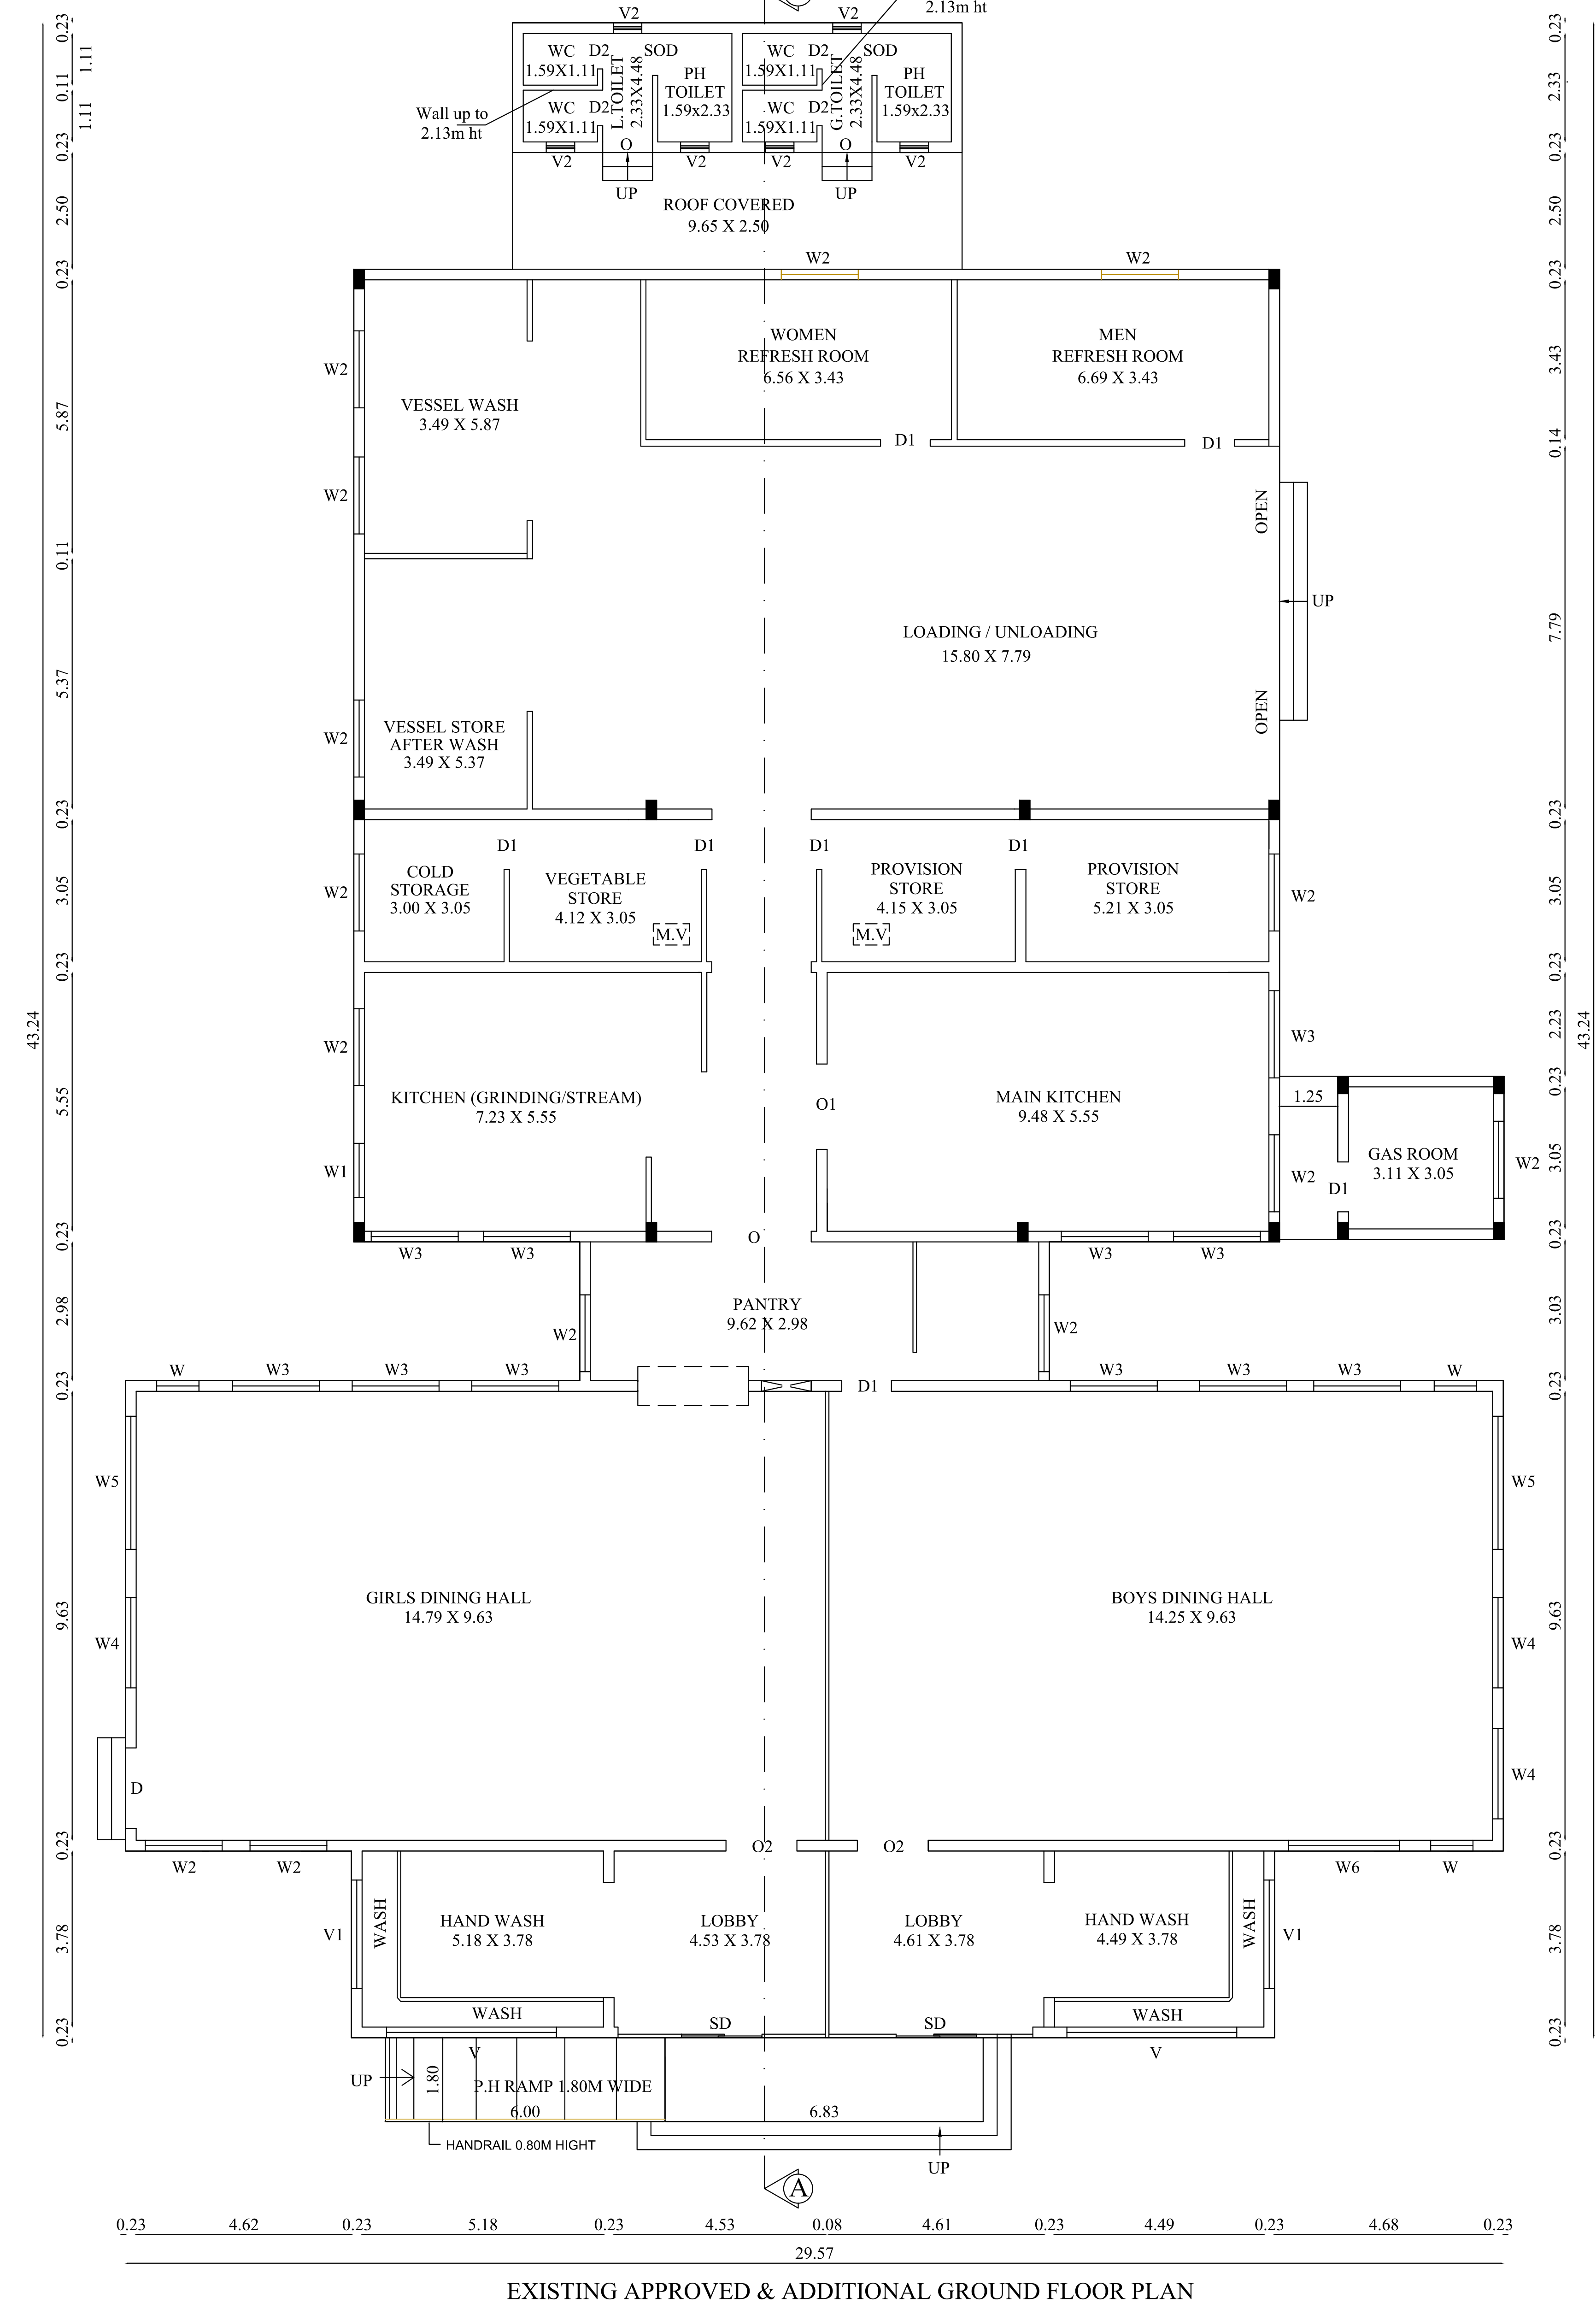

PRAYER ROOM

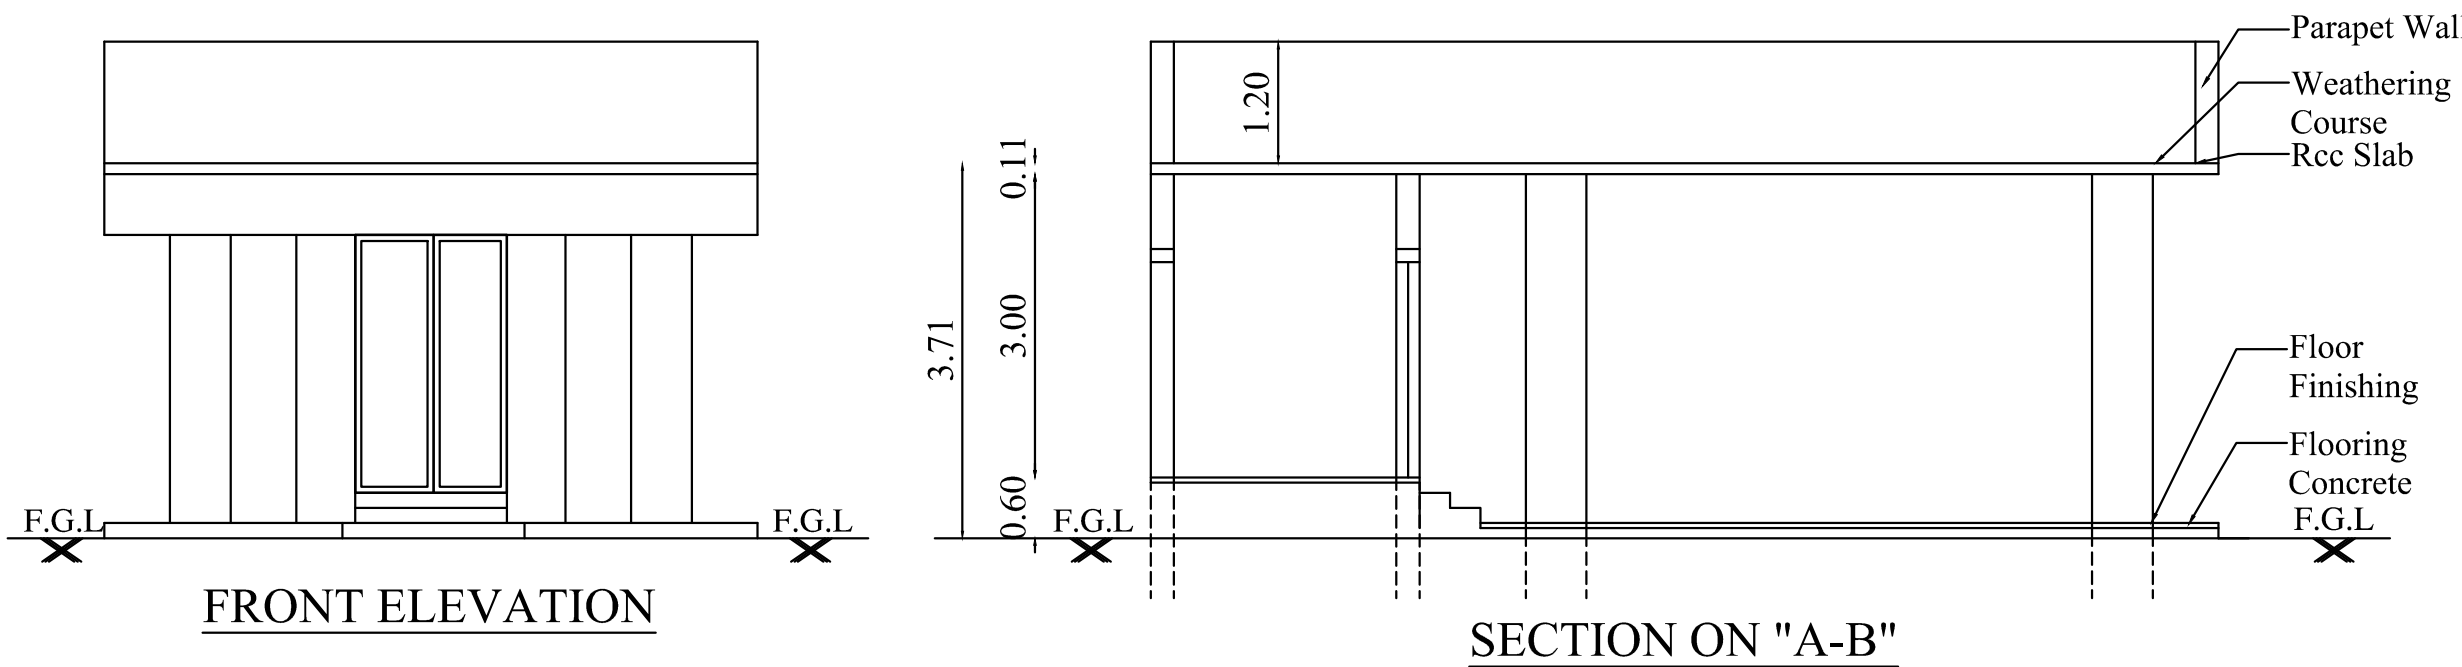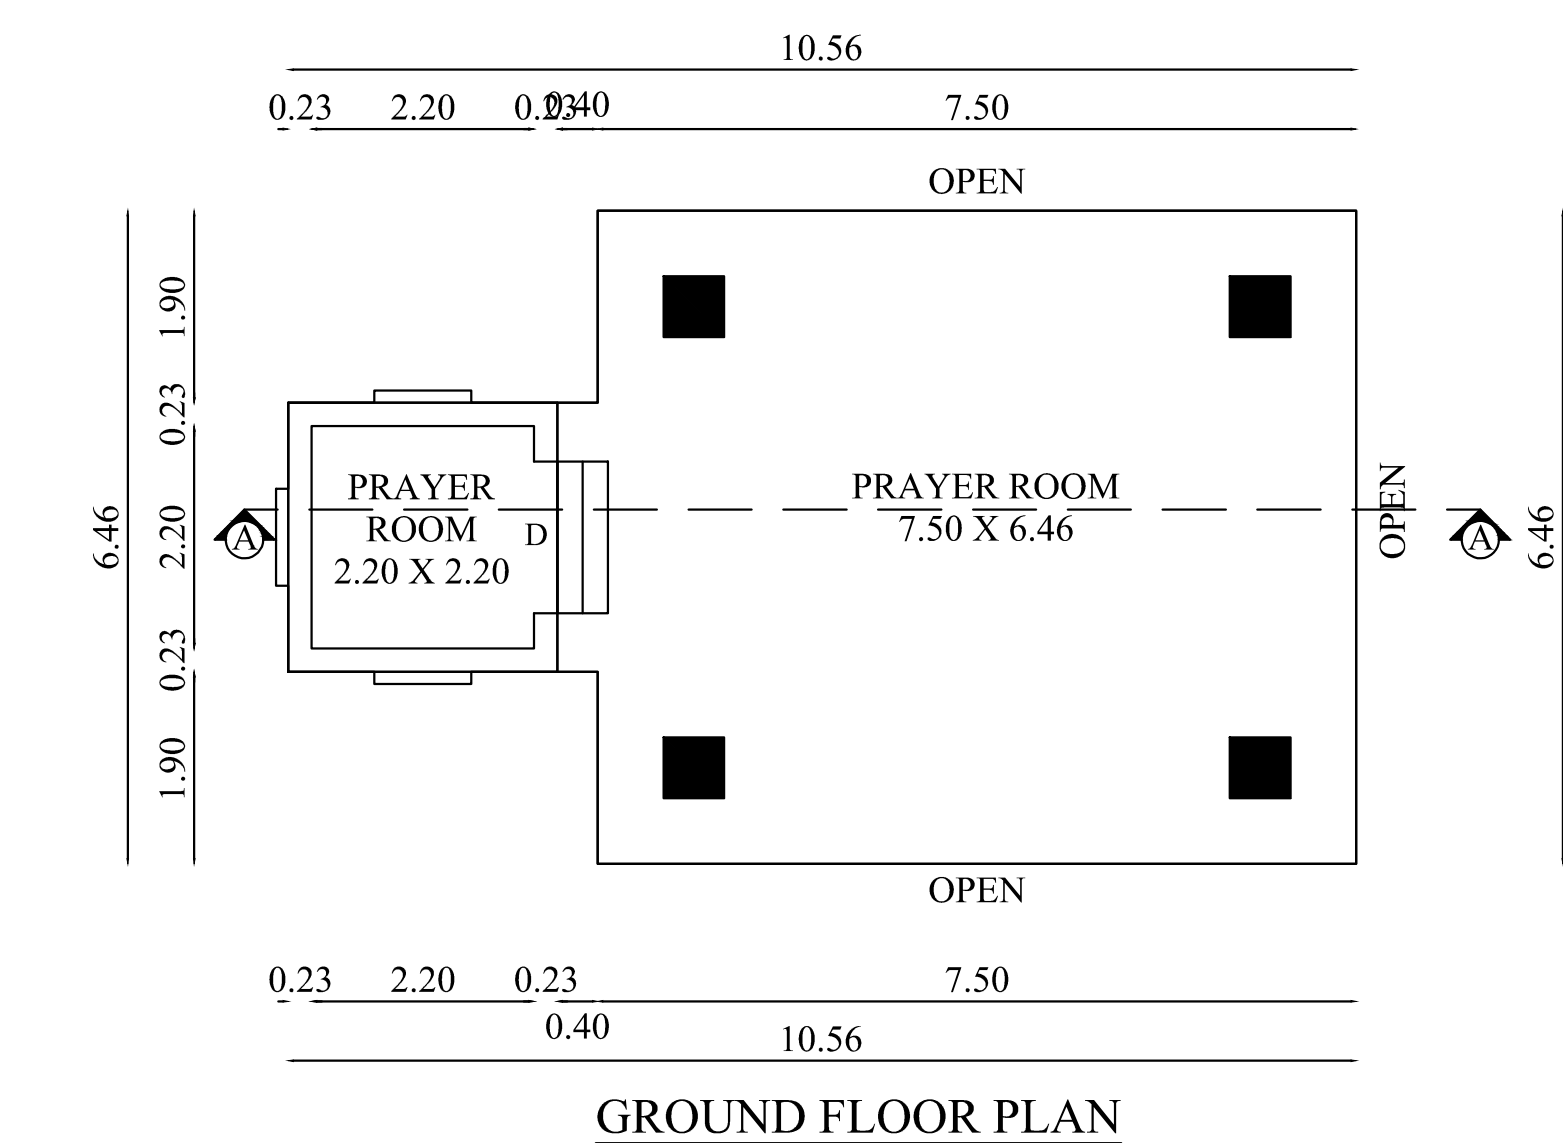


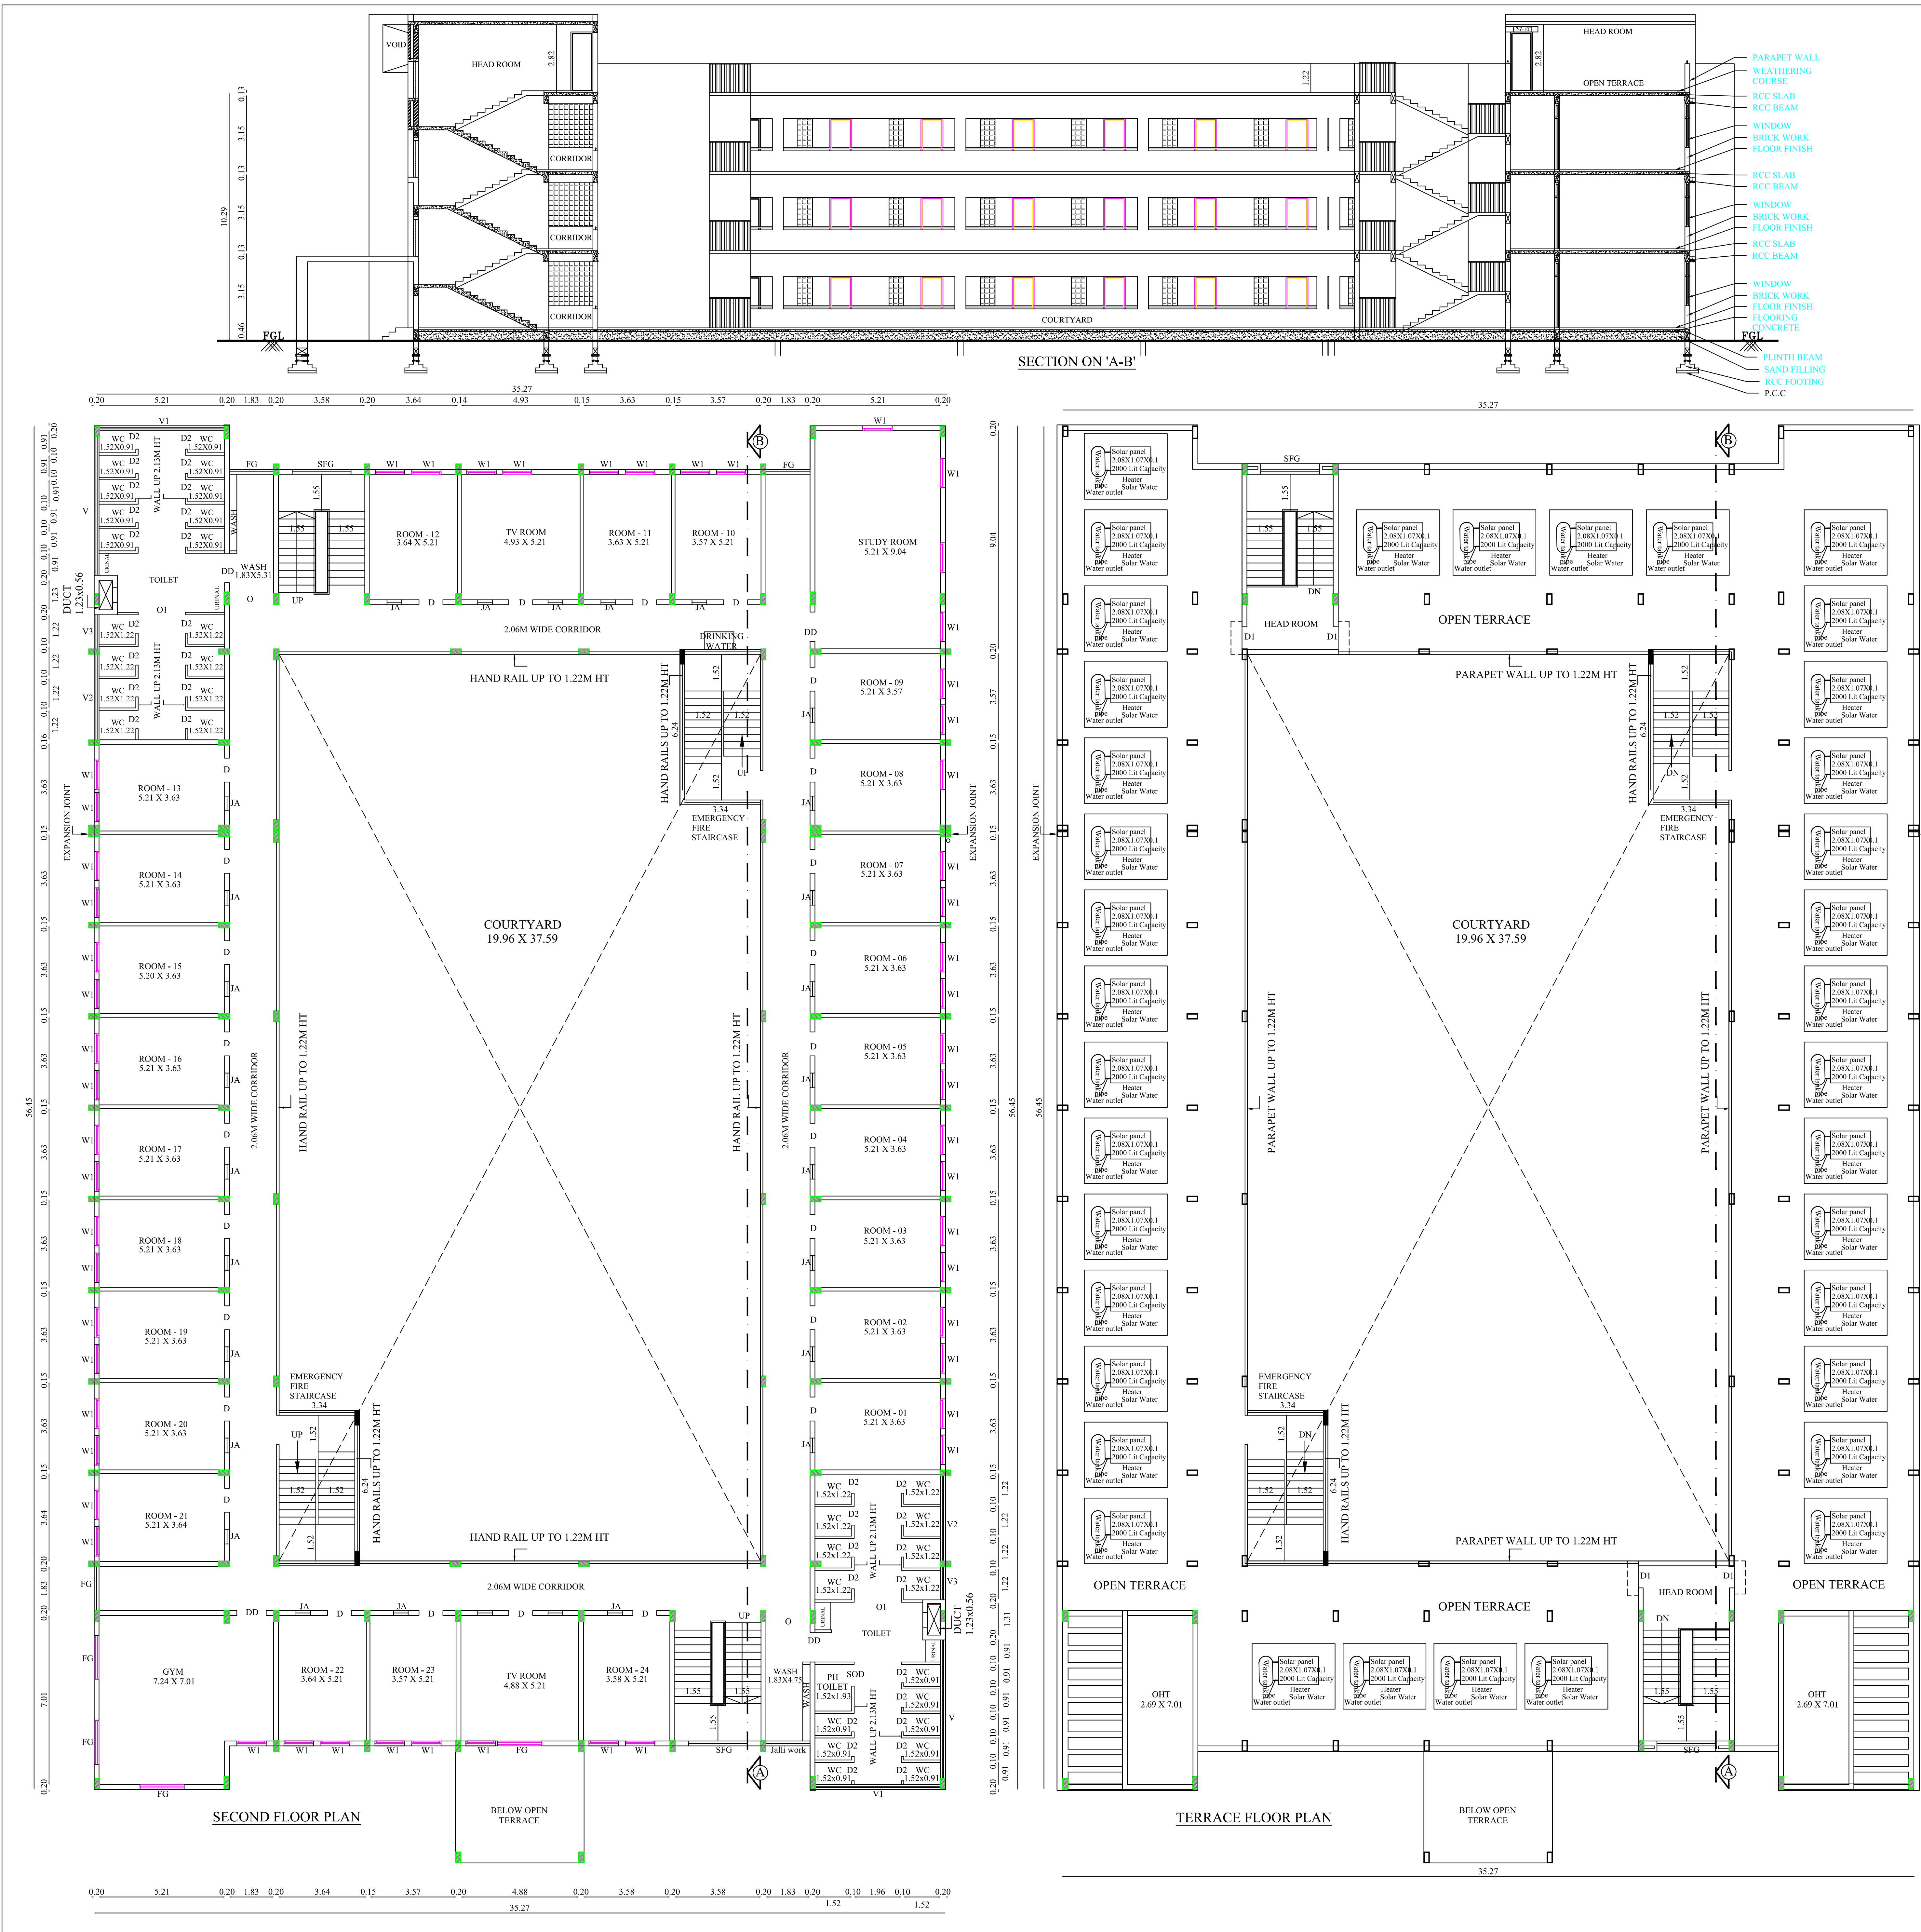

SAKTHI FOUNDATION

PLAN SHOWING THE REVISED, ADDITIONAL AND PROPOSED EDUCATIONAL INSTITUTIONAL BUILDINGS IN S.F.NO:165/2,165/3,165/4,165/5,165/6,166/2,166/3,166/4,166/5 AT VEMPATHI VILLAGE, ANTHIYUR TALUK, ERODE DISTRICT.

North

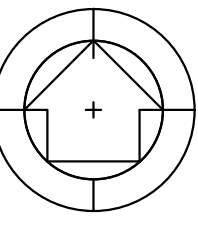

Scale 1 : 100

AREA DETAILS:
BLOCK - 4 (BOYS HOSTEL)

Floor Name	FSI Area (in Sqm)	Non-FSI Area (in Sqm)	Total Buildup Area (in Sqm)
SECOND FLOOR	1199.16	-	1199.16
TERRACE FLOOR	-	63.01	63.01

JOINERY DETAILS

TYPE	DESCRIPTION	SIZE
ED	ENTRANCE DOOR	1.94 X 2.74
DD	DOUBLE DOOR	1.22 X 2.74
D	DOOR	0.99 X 2.13
D2	DOOR 2	0.76 X 2.13
D3	DOOR	1.80 X 2.13
SOD	SWING OUT DOOR	0.90 X 2.13
SD	SLIDING DOOR	1.22 X 2.13
W1	WINDOW1	1.22 X 1.22
O	OPEN	1.83 X 2.13
O1	OPEN 1	1.96 X 2.13
JA	RC JALI	0.61 X 0.61
FG	FIXED GLASS	1.83 X 1.63
SFG	STAIRCASE FIXED GLASS	2.44 X 1.63
V	VENTILATOR	5.74 X 0.61
V1	VENTILATOR 1	5.16 X 0.61
V2	VENTILATOR 2	3.54 X 0.61
V3	VENTILATOR 3	1.41 X 0.61
V4	VENTILATOR 4	0.61 X 0.91

All metric dimensions are in metre

S. Balasubramanian

S. BALASUBRAMANIAN
BE.,MS.,AMIE.,AIV.,AMASCE.,
Chartered Engineer,
Licensed Building Surveyor.

Architect

S. Suren




Er. S. SURENDAR, BE.,ME.,(Structures)
62, Alagampatti, Balakrishnapuram
Dindigul - 624 005.
Mob: 6379682087

Structural Engineer

For SAKTHI FOUNDATION

(Signature)
Authorised Signatory

Applicant

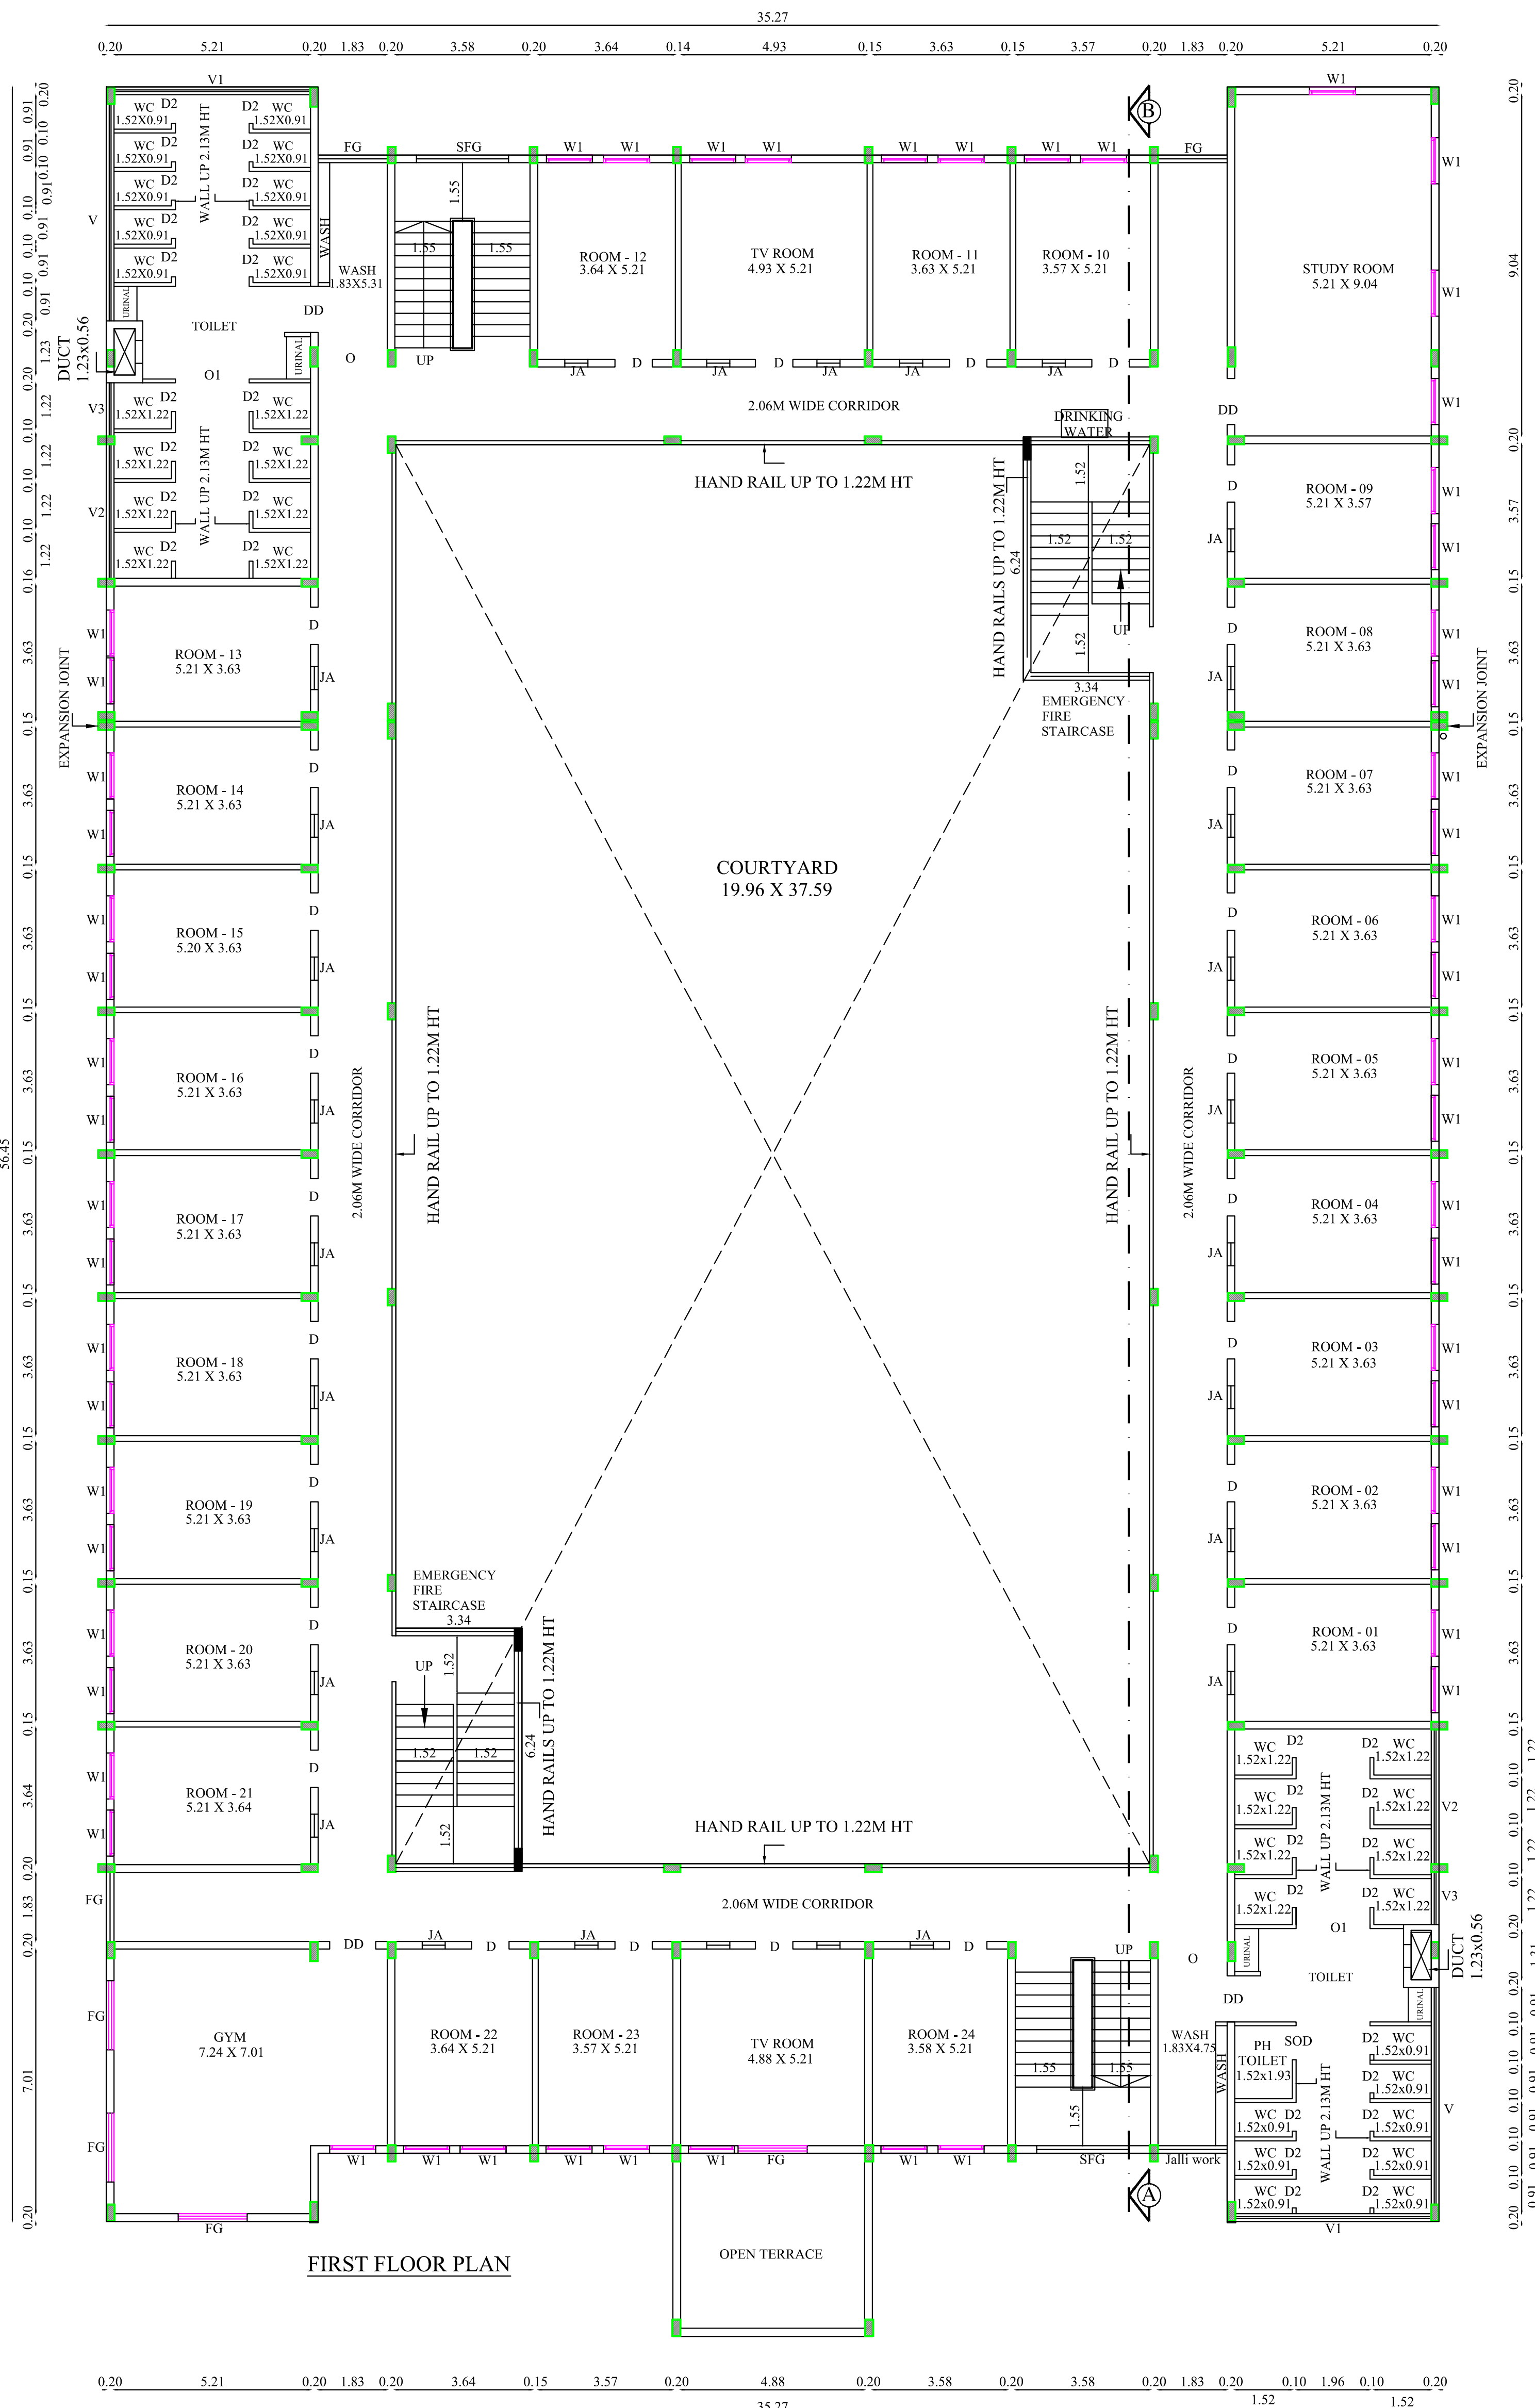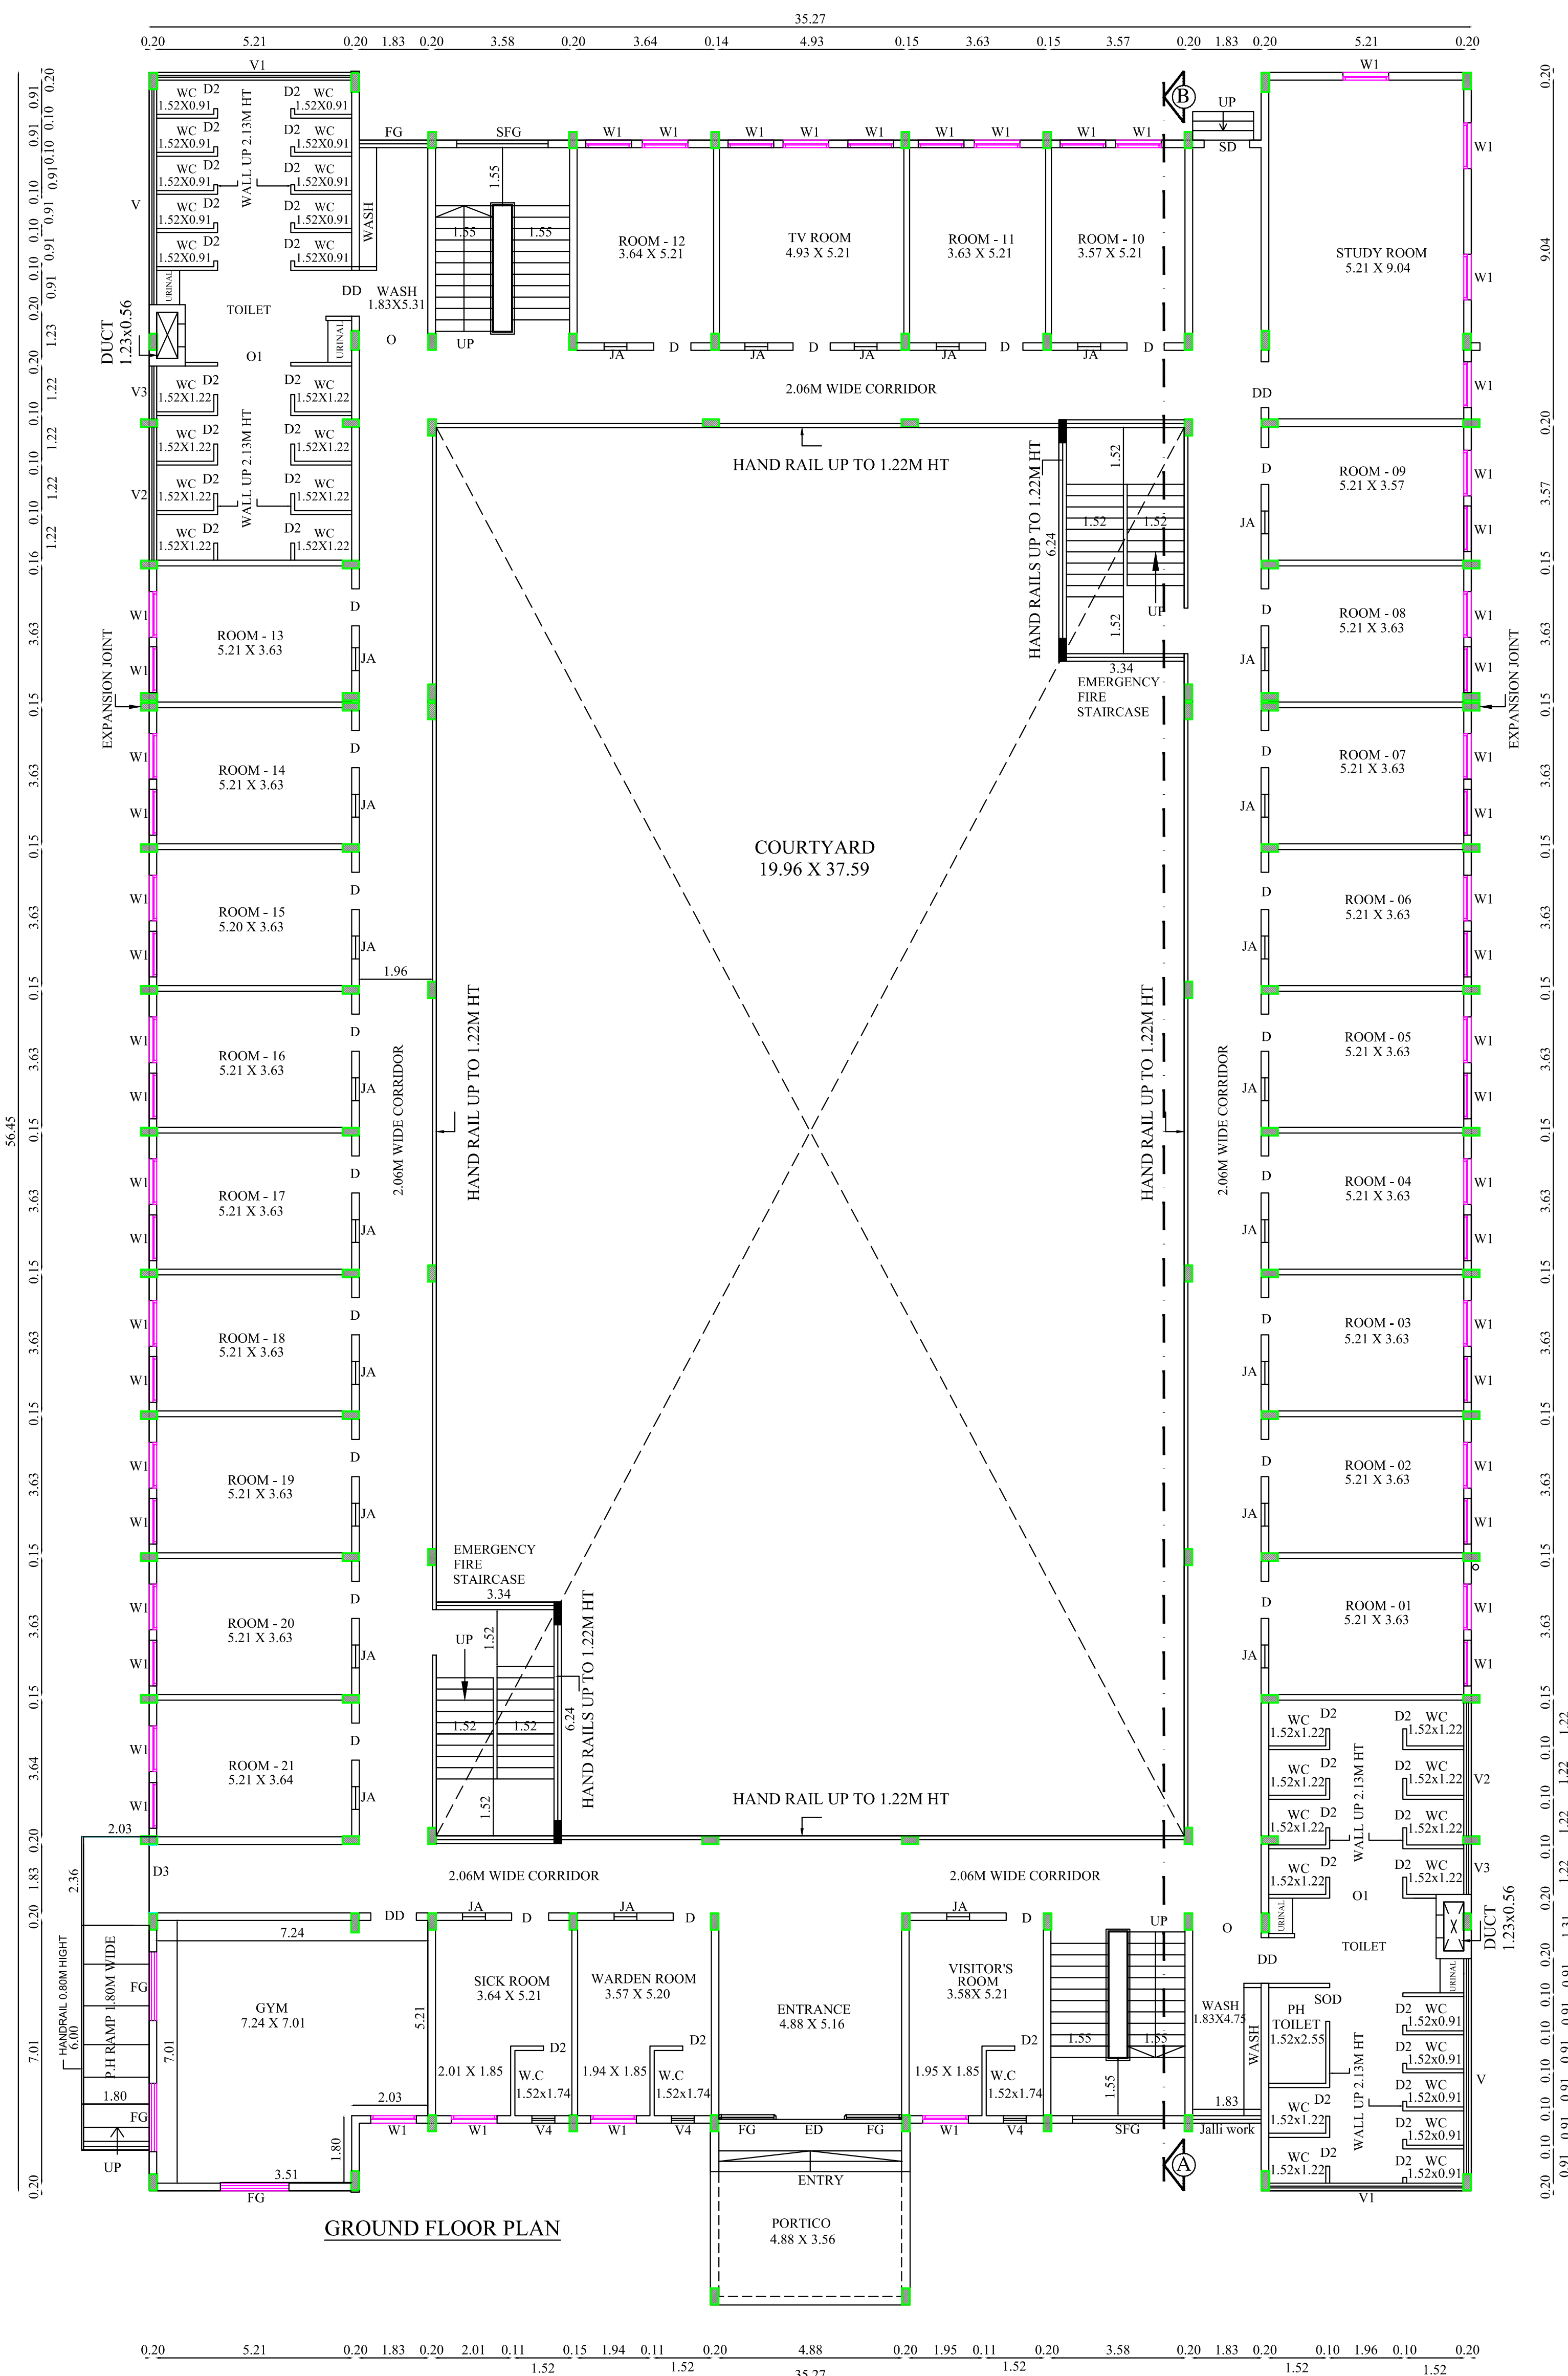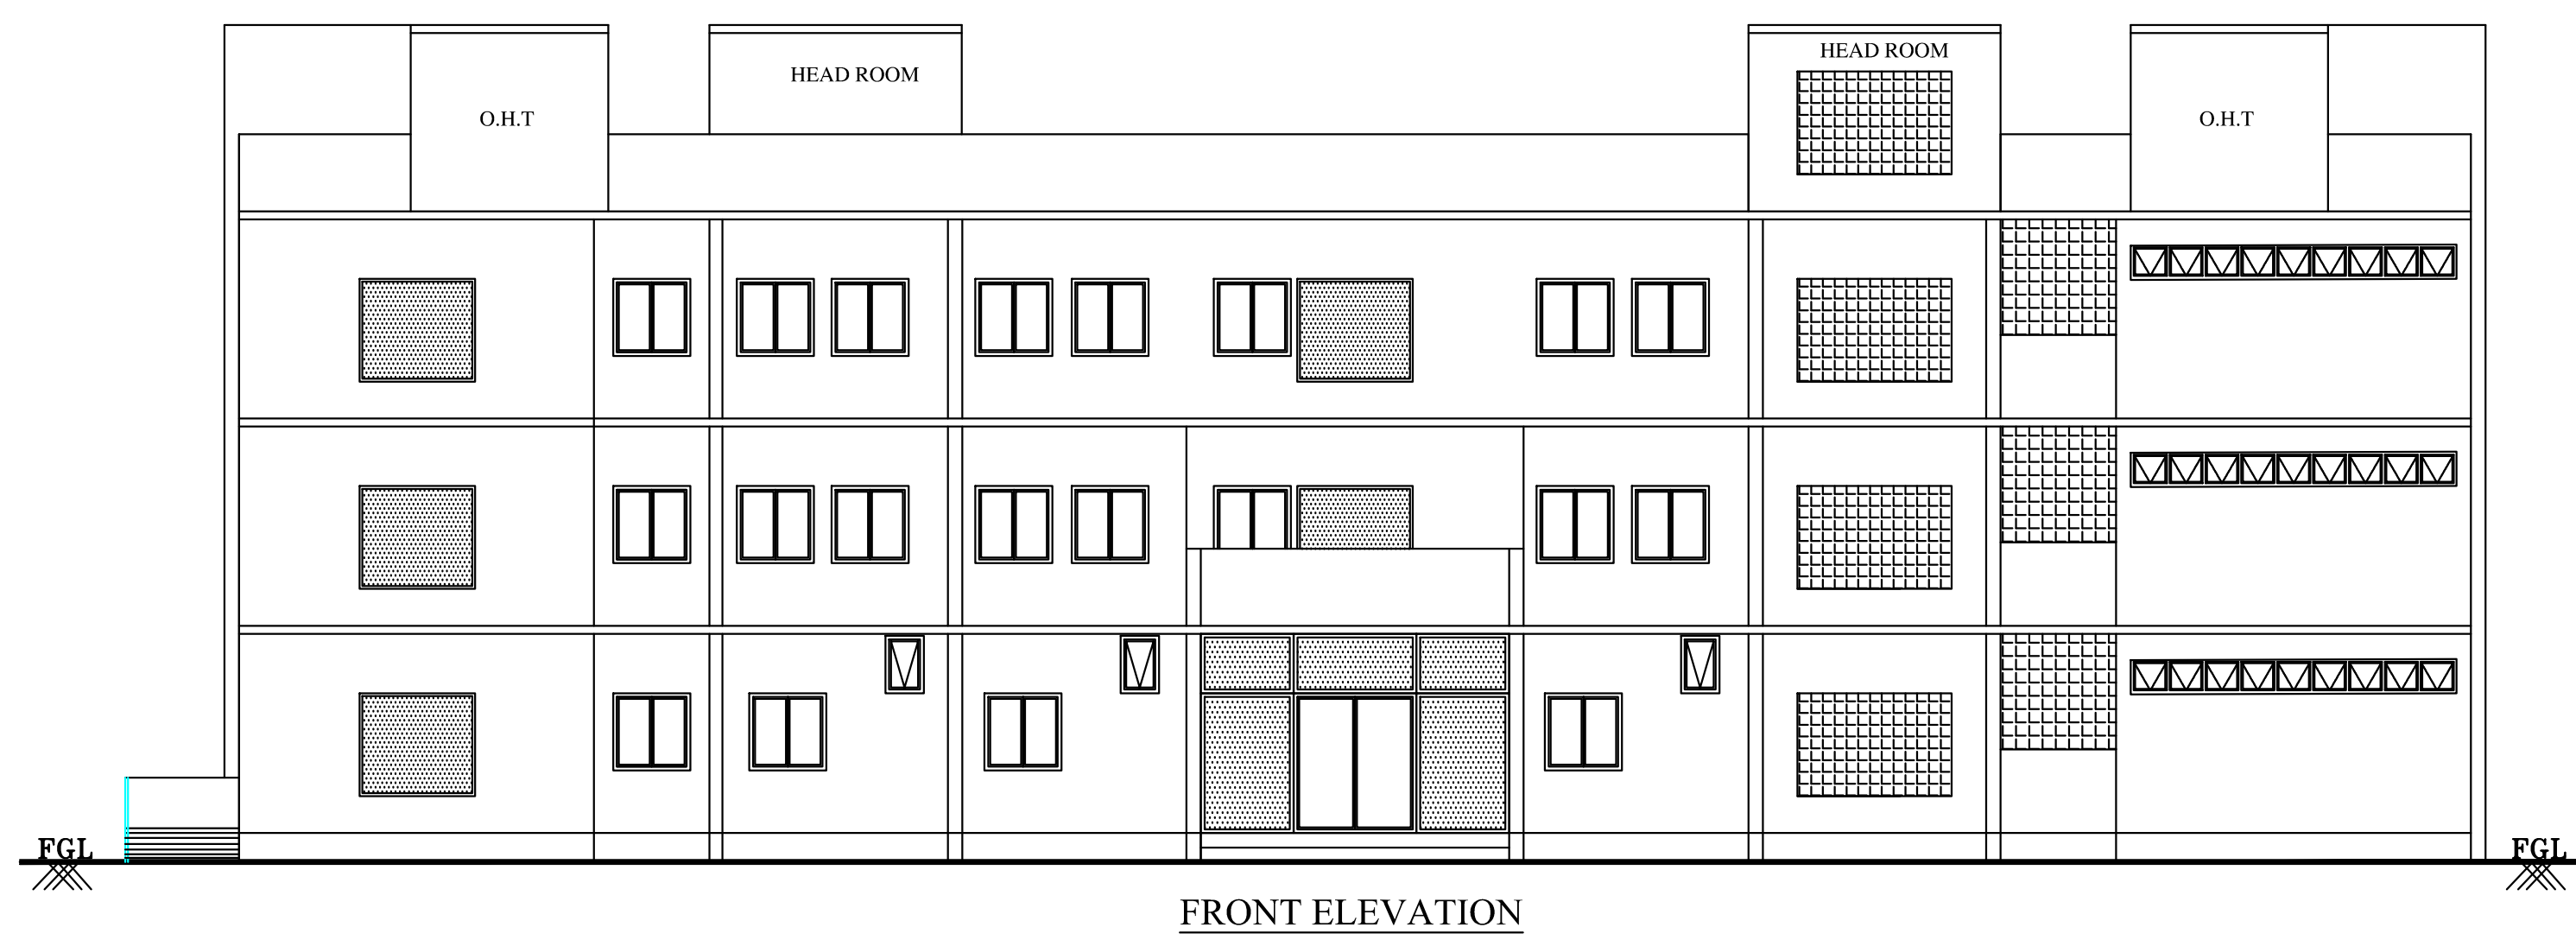


BLOCK - 4 (BOYS HOSTEL) SHEET NO- 6/8

SAKTHI FOUNDATION

PLAN SHOWING THE REVISED,
ADDITIONAL AND PROPOSED
EDUCATIONAL INSTITUTIONAL BUILDINGS
IN S.F.NO:165/2,165/3,165/4,165/5,165/6,166/2,
166/3,166/4,166/5 AT VEMPATHI VILLAGE,
ANTHIYUR TALUK, ERODE DISTRICT.

North

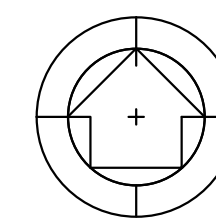

Scale 1 : 100

AREA DETAILS:

BLOCK - 4 (BOYS HOSTEL)

Floor Name	FSI Area (in Sqm)	Non-FSI Area (in Sqm)	Total Buildup Area (in Sqm)
GROUND FLOOR	1225.03	-	1225.03
FIRST FLOOR	1199.16	-	1199.16

JOINERY DETAILS

TYPE	DESCRIPTION	SIZE
ED	ENTRANCE DOOR	1.94 X 2.74
DD	DOUBLE DOOR	1.22 X 2.74
D	DOOR	0.99 X 2.13
D2	DOOR 2	0.76 X 2.13
D3	DOOR	1.80 X 2.13
SOD	SWING OUT DOOR	0.90 X 2.13
SD	SLIDING DOOR	1.22 X 2.13
W1	WINDOW1	1.22 X 1.22
O	OPEN	1.83 X 2.13
O1	OPEN 1	1.96 X 2.13
JA	RC JALI	0.61 X 0.61
FG	FIXED GLASS	1.83 X 1.63
SFG	STAIRCASE FIXED GLASS	2.44 X 1.63
V	VENTILATOR	5.74 X 0.61
V1	VENTILATOR 1	5.16 X 0.61
V2	VENTILATOR 2	3.54 X 0.61
V3	VENTILATOR 3	1.41 X 0.61
V4	VENTILATOR 4	0.61 X 0.91

All metric dimensions are in metre

S. Balasubramanian

S. BALASUBRAMANIAN
BE.,MS.,AMIE.,AIV.,AMASCE.,
Chartered Engineer,
Licensed Building Surveyor.



Architect

S. Suren
Er. S. SURENDAR, BE.,ME.,(Structures)
62, Alagampatti, Balakrishnapuram
Dindigul - 624 005.
Mob: 6379682087


Structural Engineer

For SAKTHI FOUNDATION
h.p.s.
Authorised Signatory

Applicant

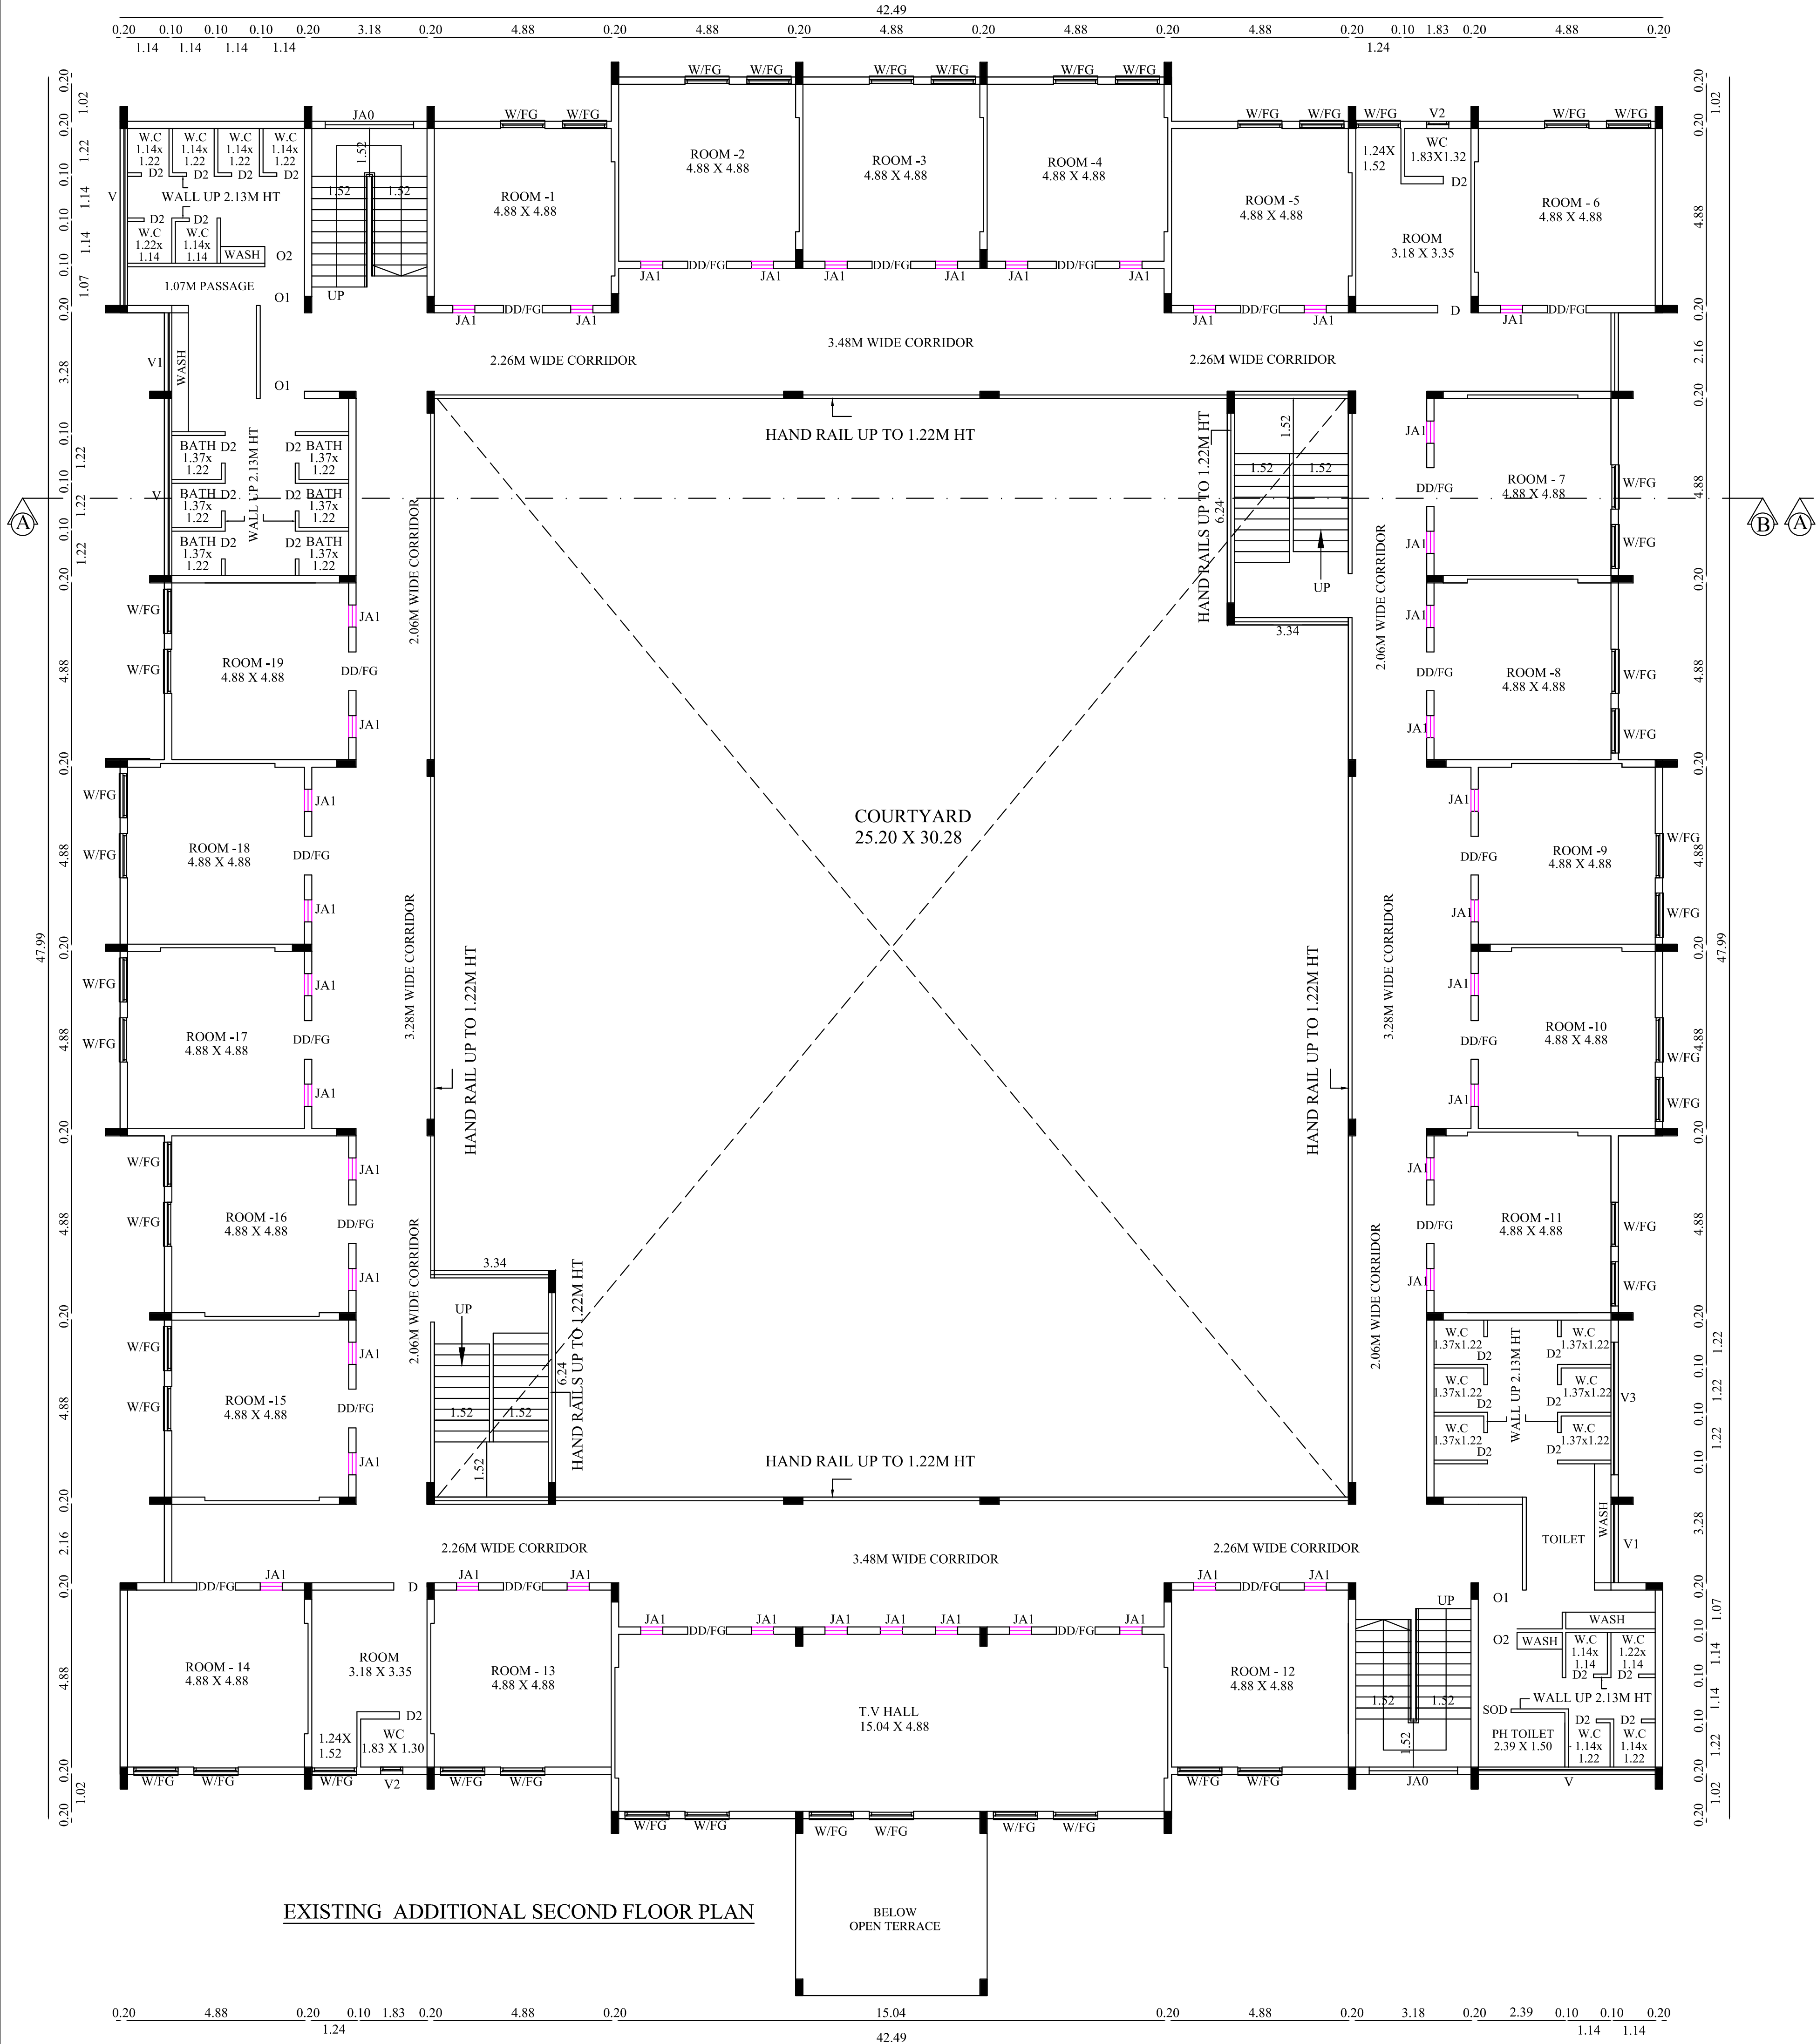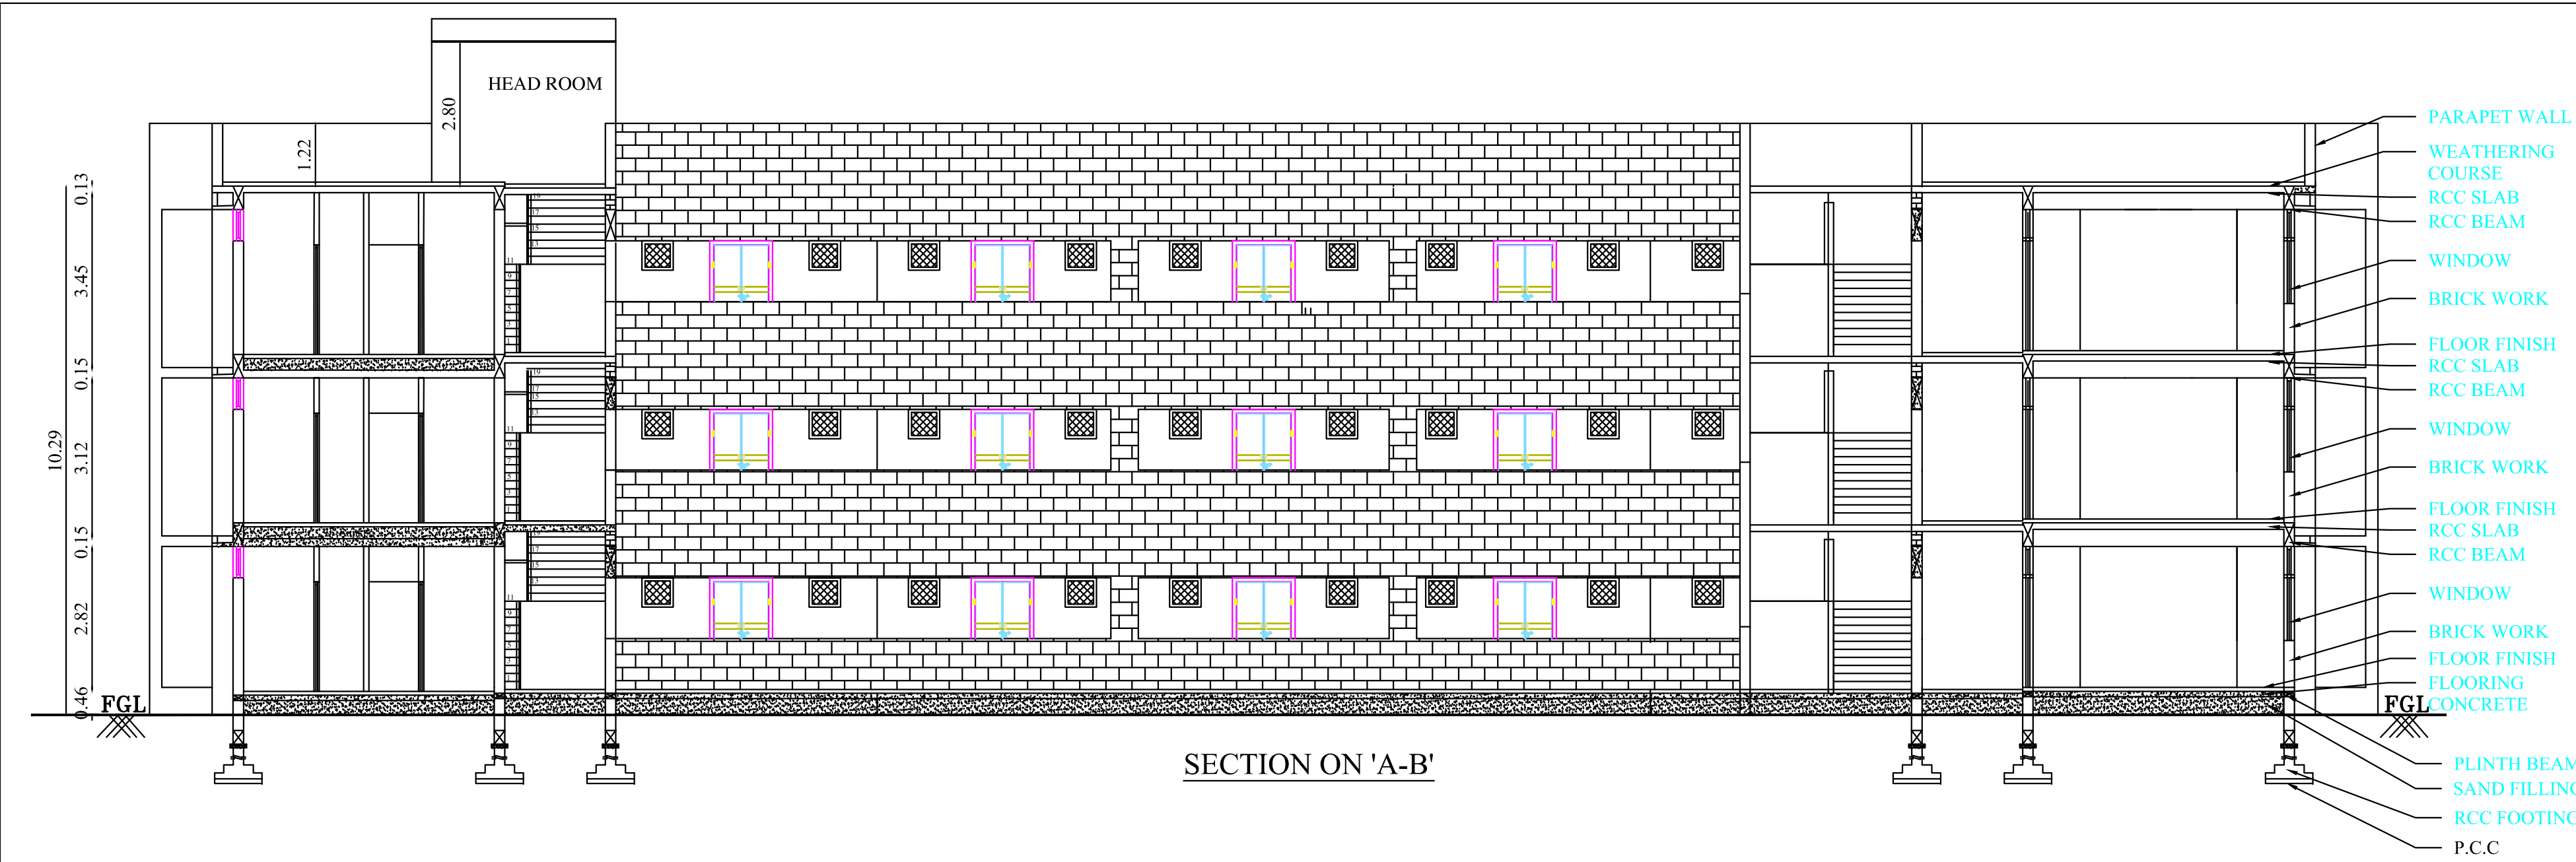

AREA DETAILS							
FLOOR NAME	FSI AREA			NON-FSI AREA			TOTAL AREA
	ALREADY APPROVED AREA	ADDITIONAL AREA	PROPOSED AREA	ALREADY APPROVED AREA	ADDITIONAL AREA	PROPOSED AREA	
	In Sqm	In Sqm	In Sqm	In Sqm	In Sqm	In Sqm	
BLOCK - 3 (GIRLS HOSTEL)							
SECOND FLOOR	-	1193.90	-	-	-	-	1193.90
TERRACE FLOOR	-	-	-	54.76	2.91	-	57.67

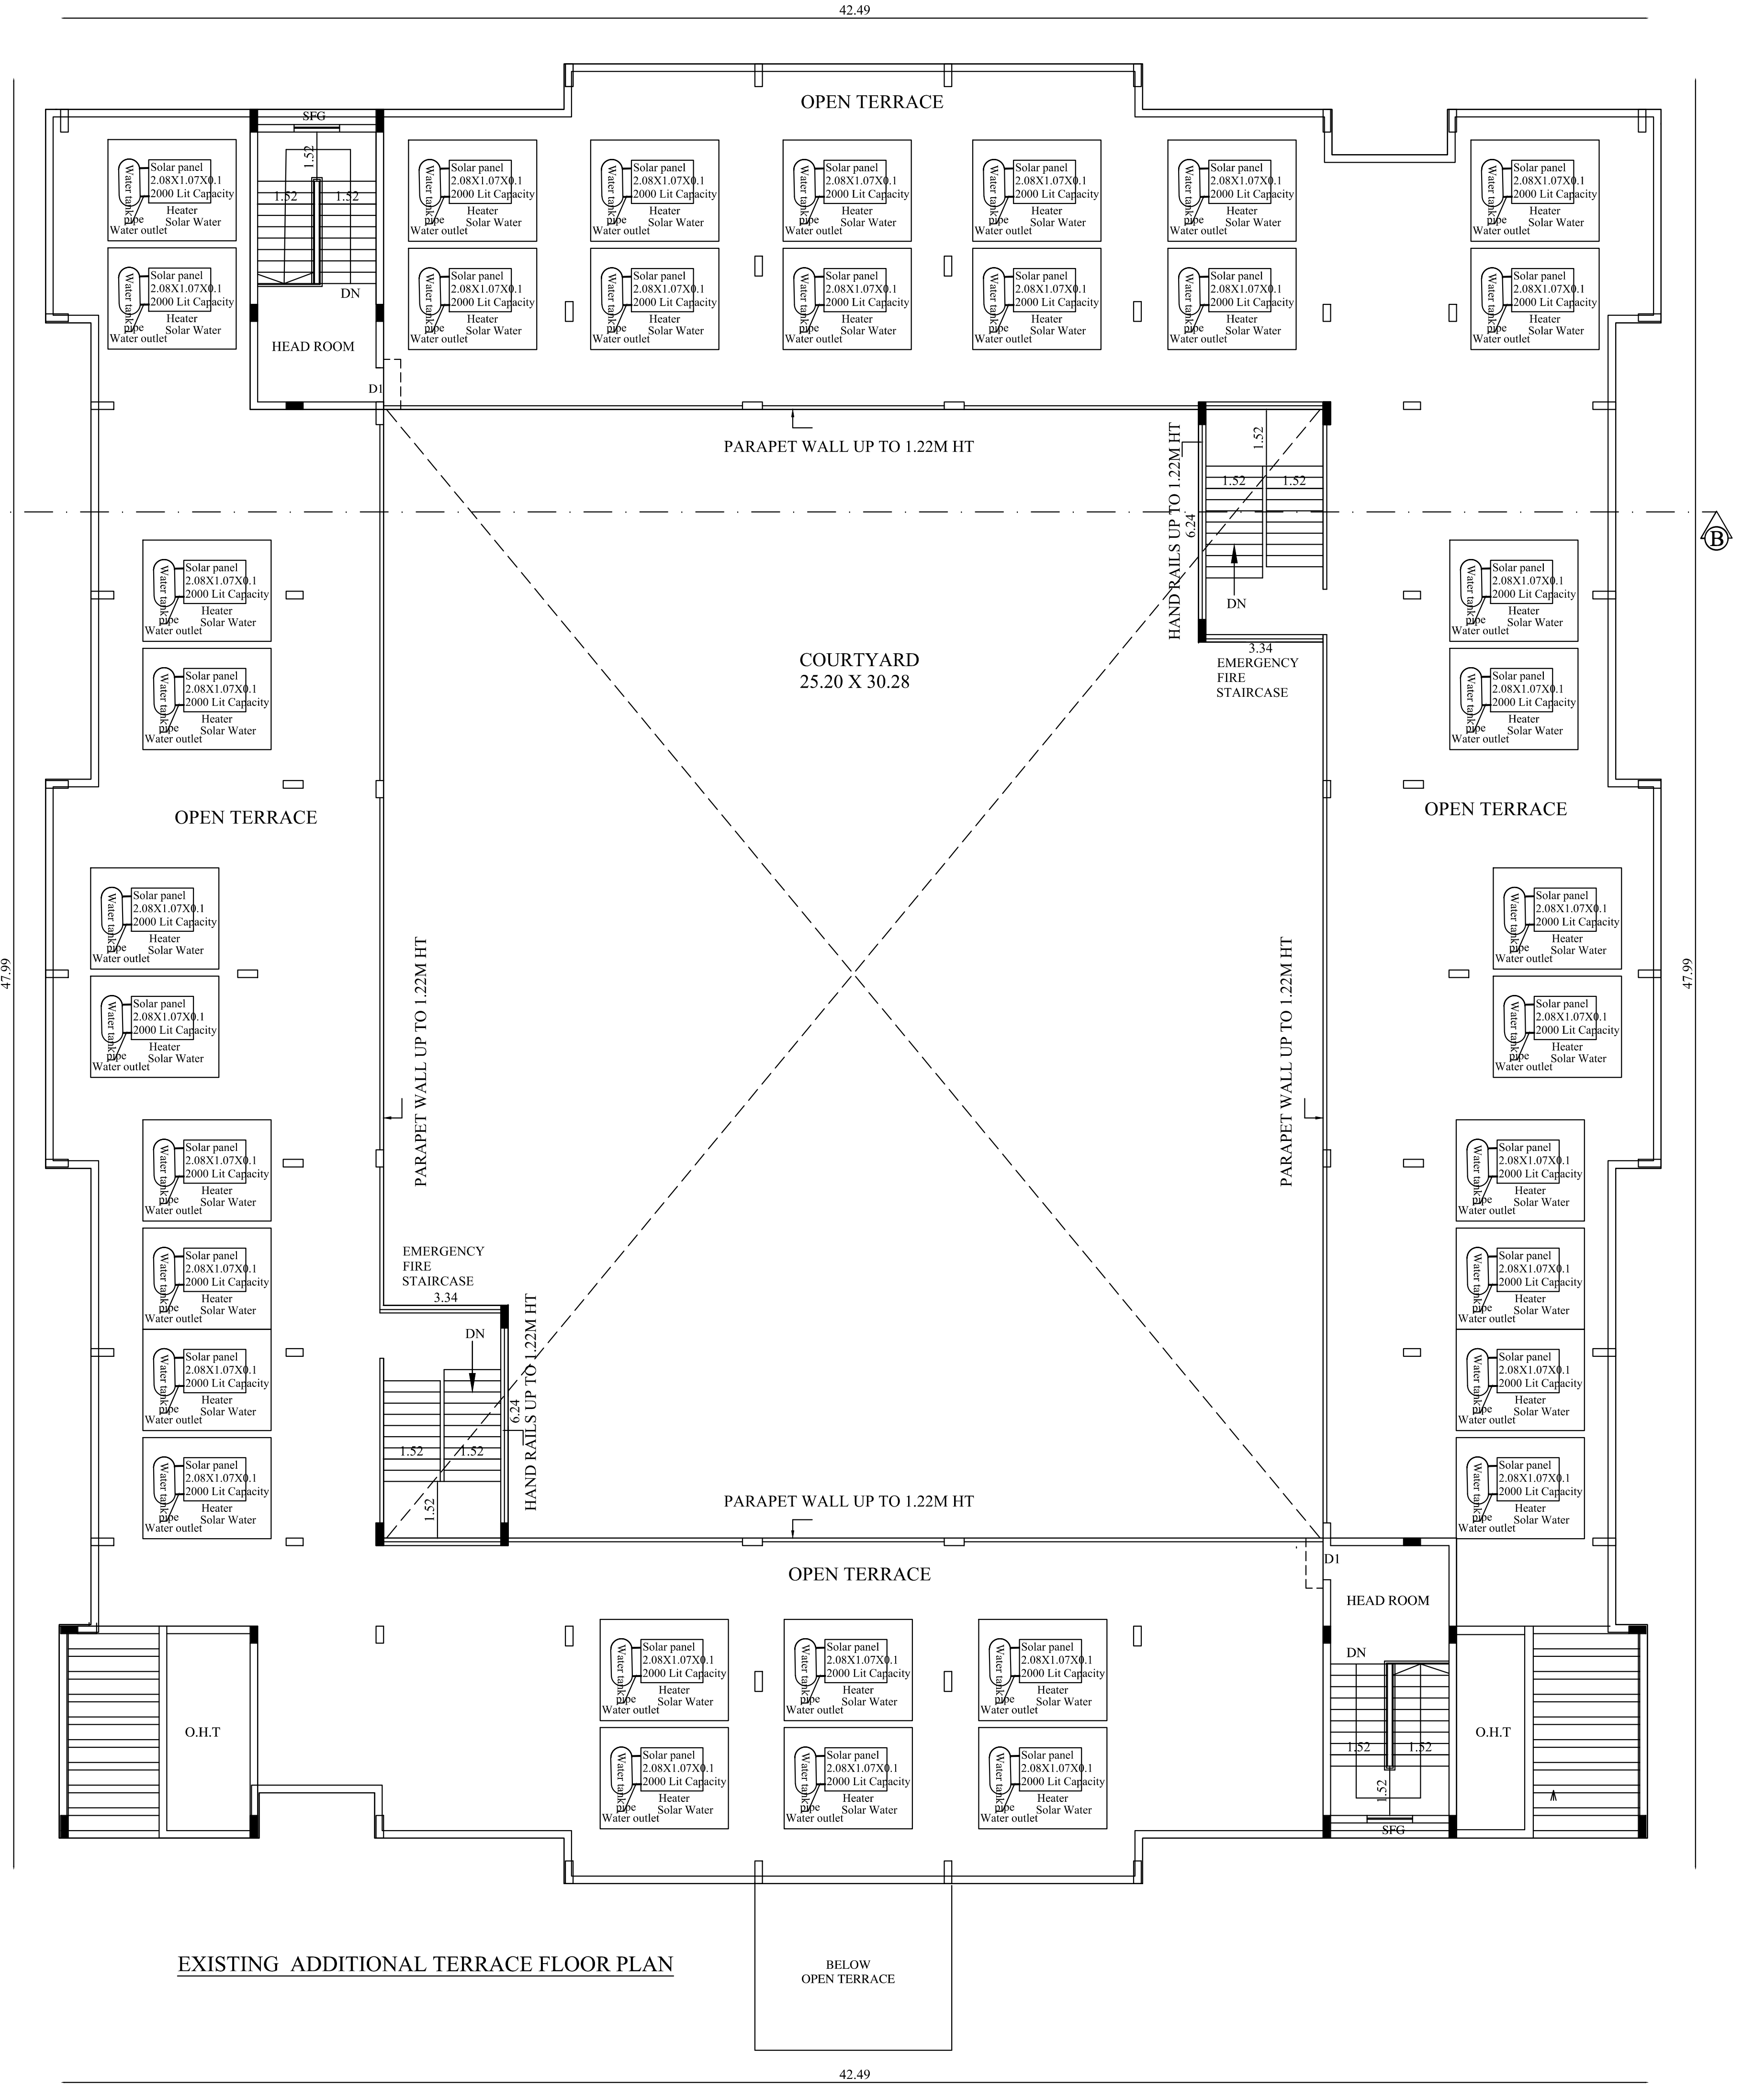

BLOCK - 3 (GIRLS HOSTEL)

SHEET NO- 5/8

SAKTHI FOUNDATION

PLAN SHOWING THE REVISED, ADDITIONAL AND PROPOSED EDUCATIONAL INSTITUTIONAL BUILDINGS IN S.F.NO:165/2,165/3,165/4,165/5,165/6,166/2, 166/3,166/4,166/5 AT VEMPATHI VILLAGE, ANTHIYUR TALUK, ERODE DISTRICT.

North

Scale 1 : 100

JOINERY DETAILS

TYPE	DESCRIPTION	SIZE
ED	ENTRANCE DOOR	4.87 X 2.74
DDO/FG	DOUBLE DOOR	1.22 X 2.74
DD/FG	DOUBLE DOOR	1.07 X 2.74
GD	GRILL DOOR	1.22 X 2.74
D	SINGLE DOOR	0.91 X 2.74
D2	DOOR	0.76 X 2.13
D3	DOOR	1.80 X 2.13
SOD	SWING OUT DOOR	0.90 X 2.13
W/FG	WINDOW/FIXED GLASS	1.22 X 1.83
O1	OPEN 1	1.22 X 2.13
O2	OPEN 2	1.09 X 2.13
JA	RC JALI	2.15 X 1.83
JA1	RC JALI	0.61 X 0.61
JA0	RC JALI	2.44 X 1.83
V	VENTILATOR	4.87 X 0.61
V1	VENTILATOR 1	2.13 X 0.61
V2	VENTILATOR 2	0.61 X 0.91

All metric dimensions are in metre

S. Balasubramanian

S. BALASUBRAMANIAN

BE.,MS.,AMIE.,AIV.,AMASCE.,

Chartered Engineer,

Licensed Building Surveyor.

Architect

S. Surendar

Er. S. SURENDAR, BE.,ME.,(Structures)

62, Alagampatti, Balakrishnapuram

Dindigul - 624 005.

Mob: 6379682087

Structural Engineer

For SAKTHI FOUNDATION


K. P. S. S.

Authorised Signatory

Applicant



FRONT ELEVATION

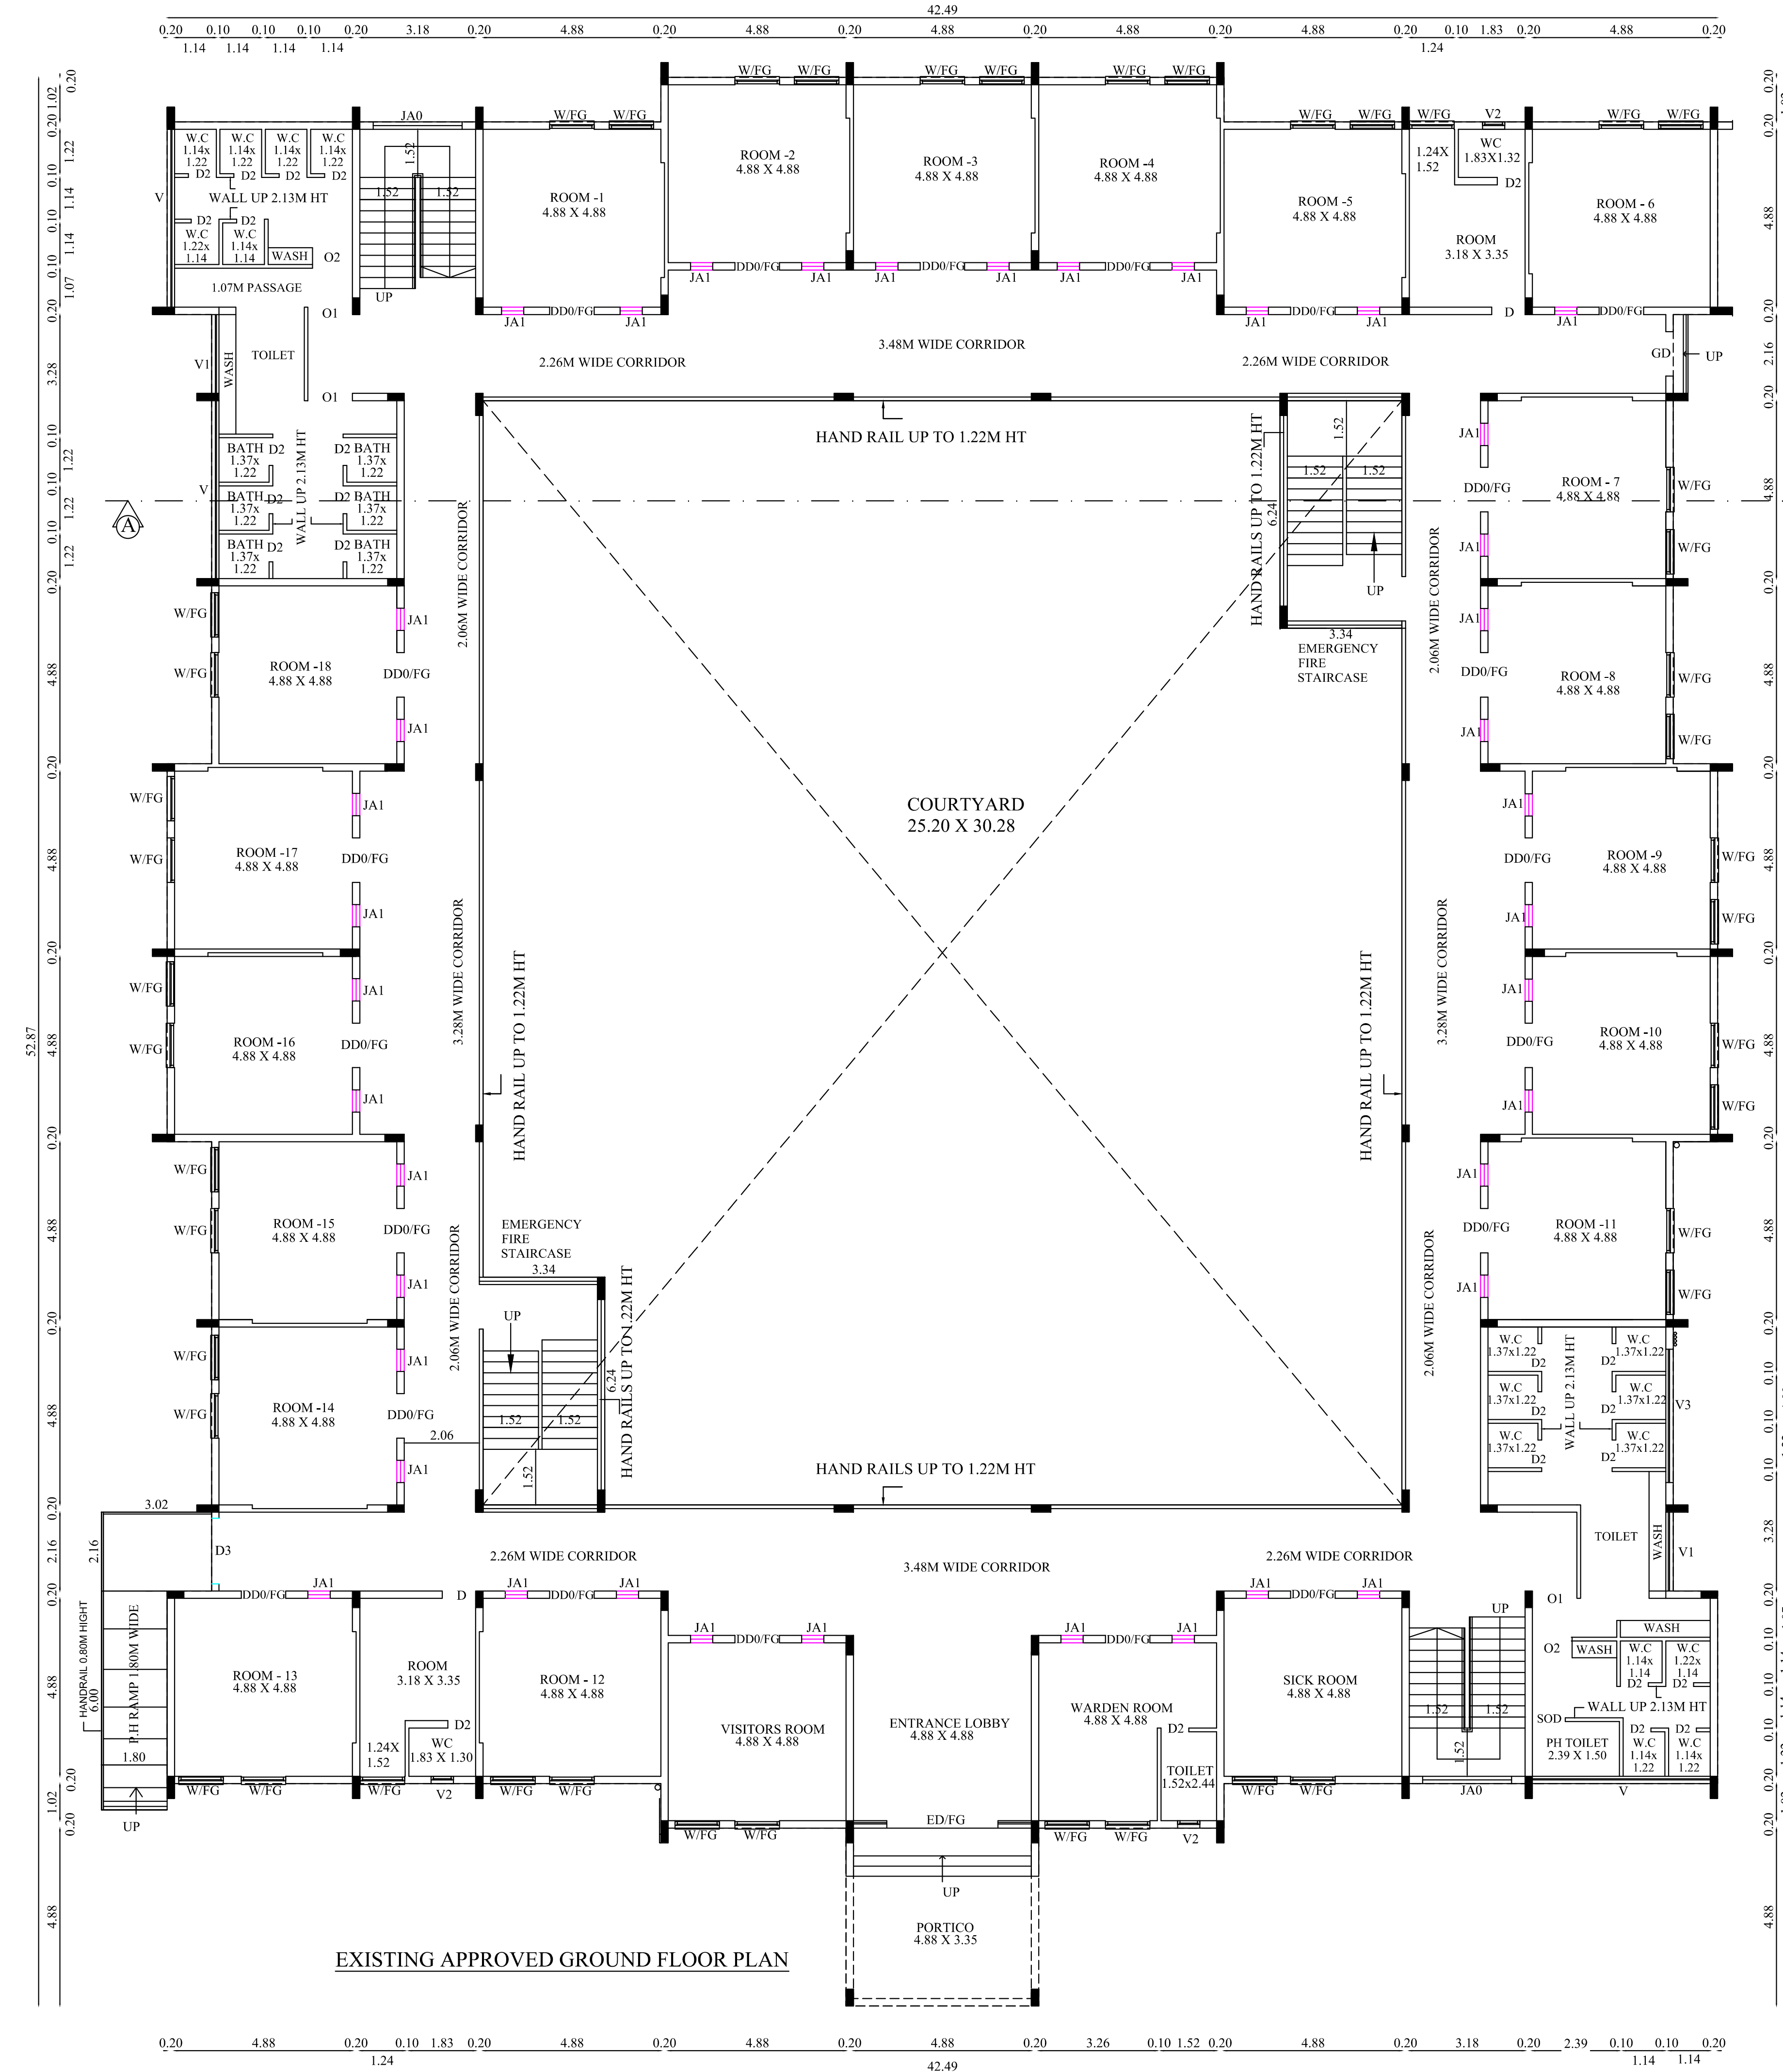

EXISTING APPROVED GROUND FLOOR PLAN

AREA DETAILS							
FLOOR NAME	FSI AREA			NON-FSI AREA			TOTAL AREA
	ALREADY APPROVED AREA	ADDITIONAL AREA	PROPOSED AREA	ALREADY APPROVED AREA	ADDITIONAL AREA	PROPOSED AREA	
	In Sqm	In Sqm	In Sqm	In Sqm	In Sqm	In Sqm	
BLOCK - 3 (GIRLS HOSTEL)							
GROUND FLOOR	1188.00	31.66	-	-	-	-	1219.66
FIRST FLOOR	1162.23	31.67	-	-	-	-	1193.90

BLOCK - 3 (GIRLS HOSTEL)

SHEET NO-4/8

SAKTHI FOUNDATION

PLAN SHOWING THE REVISED, ADDITIONAL AND PROPOSED EDUCATIONAL INSTITUTIONAL BUILDINGS IN S.F.NO:165/2,165/3,165/4,165/5,165/6,166/2, 166/3,166/4,166/5 AT VEMPATHI VILLAGE, ANTHIYUR TALUK, ERODE DISTRICT.

North

Scale 1 : 100

JOINERY DETAILS		
TYPE	DESCRIPTION	SIZE
ED	ENTRANCE DOOR	4.87 X 2.74
DDO/FG	DOUBLE DOOR	1.22 X 2.74
DD/FG	DOUBLE DOOR	1.07 X 2.74
GD	GRILL DOOR	1.22 X 2.74
D	SINGLE DOOR	0.91 X 2.74
D2	DOOR	0.76 X 2.13
D3	DOOR	1.80 X 2.13
SOD	SWING OUT DOOR	0.90 X 2.13
W/FG	WINDOW/FIXED GLASS	1.22 X 1.83
O1	OPEN 1	1.22 X 2.13
O2	OPEN 2	1.09 X 2.13
JA	RC JALI	2.15 X 1.83
JA1	RC JALI	0.61 X 0.61
JA0	RC JALI	2.44 X 1.83
V	VENTILATOR	4.87 X 0.61
V1	VENTILATOR 1	2.13 X 0.61
V2	VENTILATOR 2	0.61 X 0.91
V3	VENTILATOR 3	3.66 X 0.91

All metric dimensions are in metre

S. Balasubramanian

S. BALASUBRAMANIAN
BE.,MS.,AMIE.,AIV.,AMASCE.,
Chartered Engineer,
Licensed Building Surveyor.

Architect

S. Suren


Er. S. SURENDAR, BE.,ME.,(Structures)
62, Alagampatti, Balakrishnapuram
Dindigul - 624 005.
Mob: 6379682087

Structural Engineer

For SAKTHI FOUNDATION

Authorized Signatory


Applicant

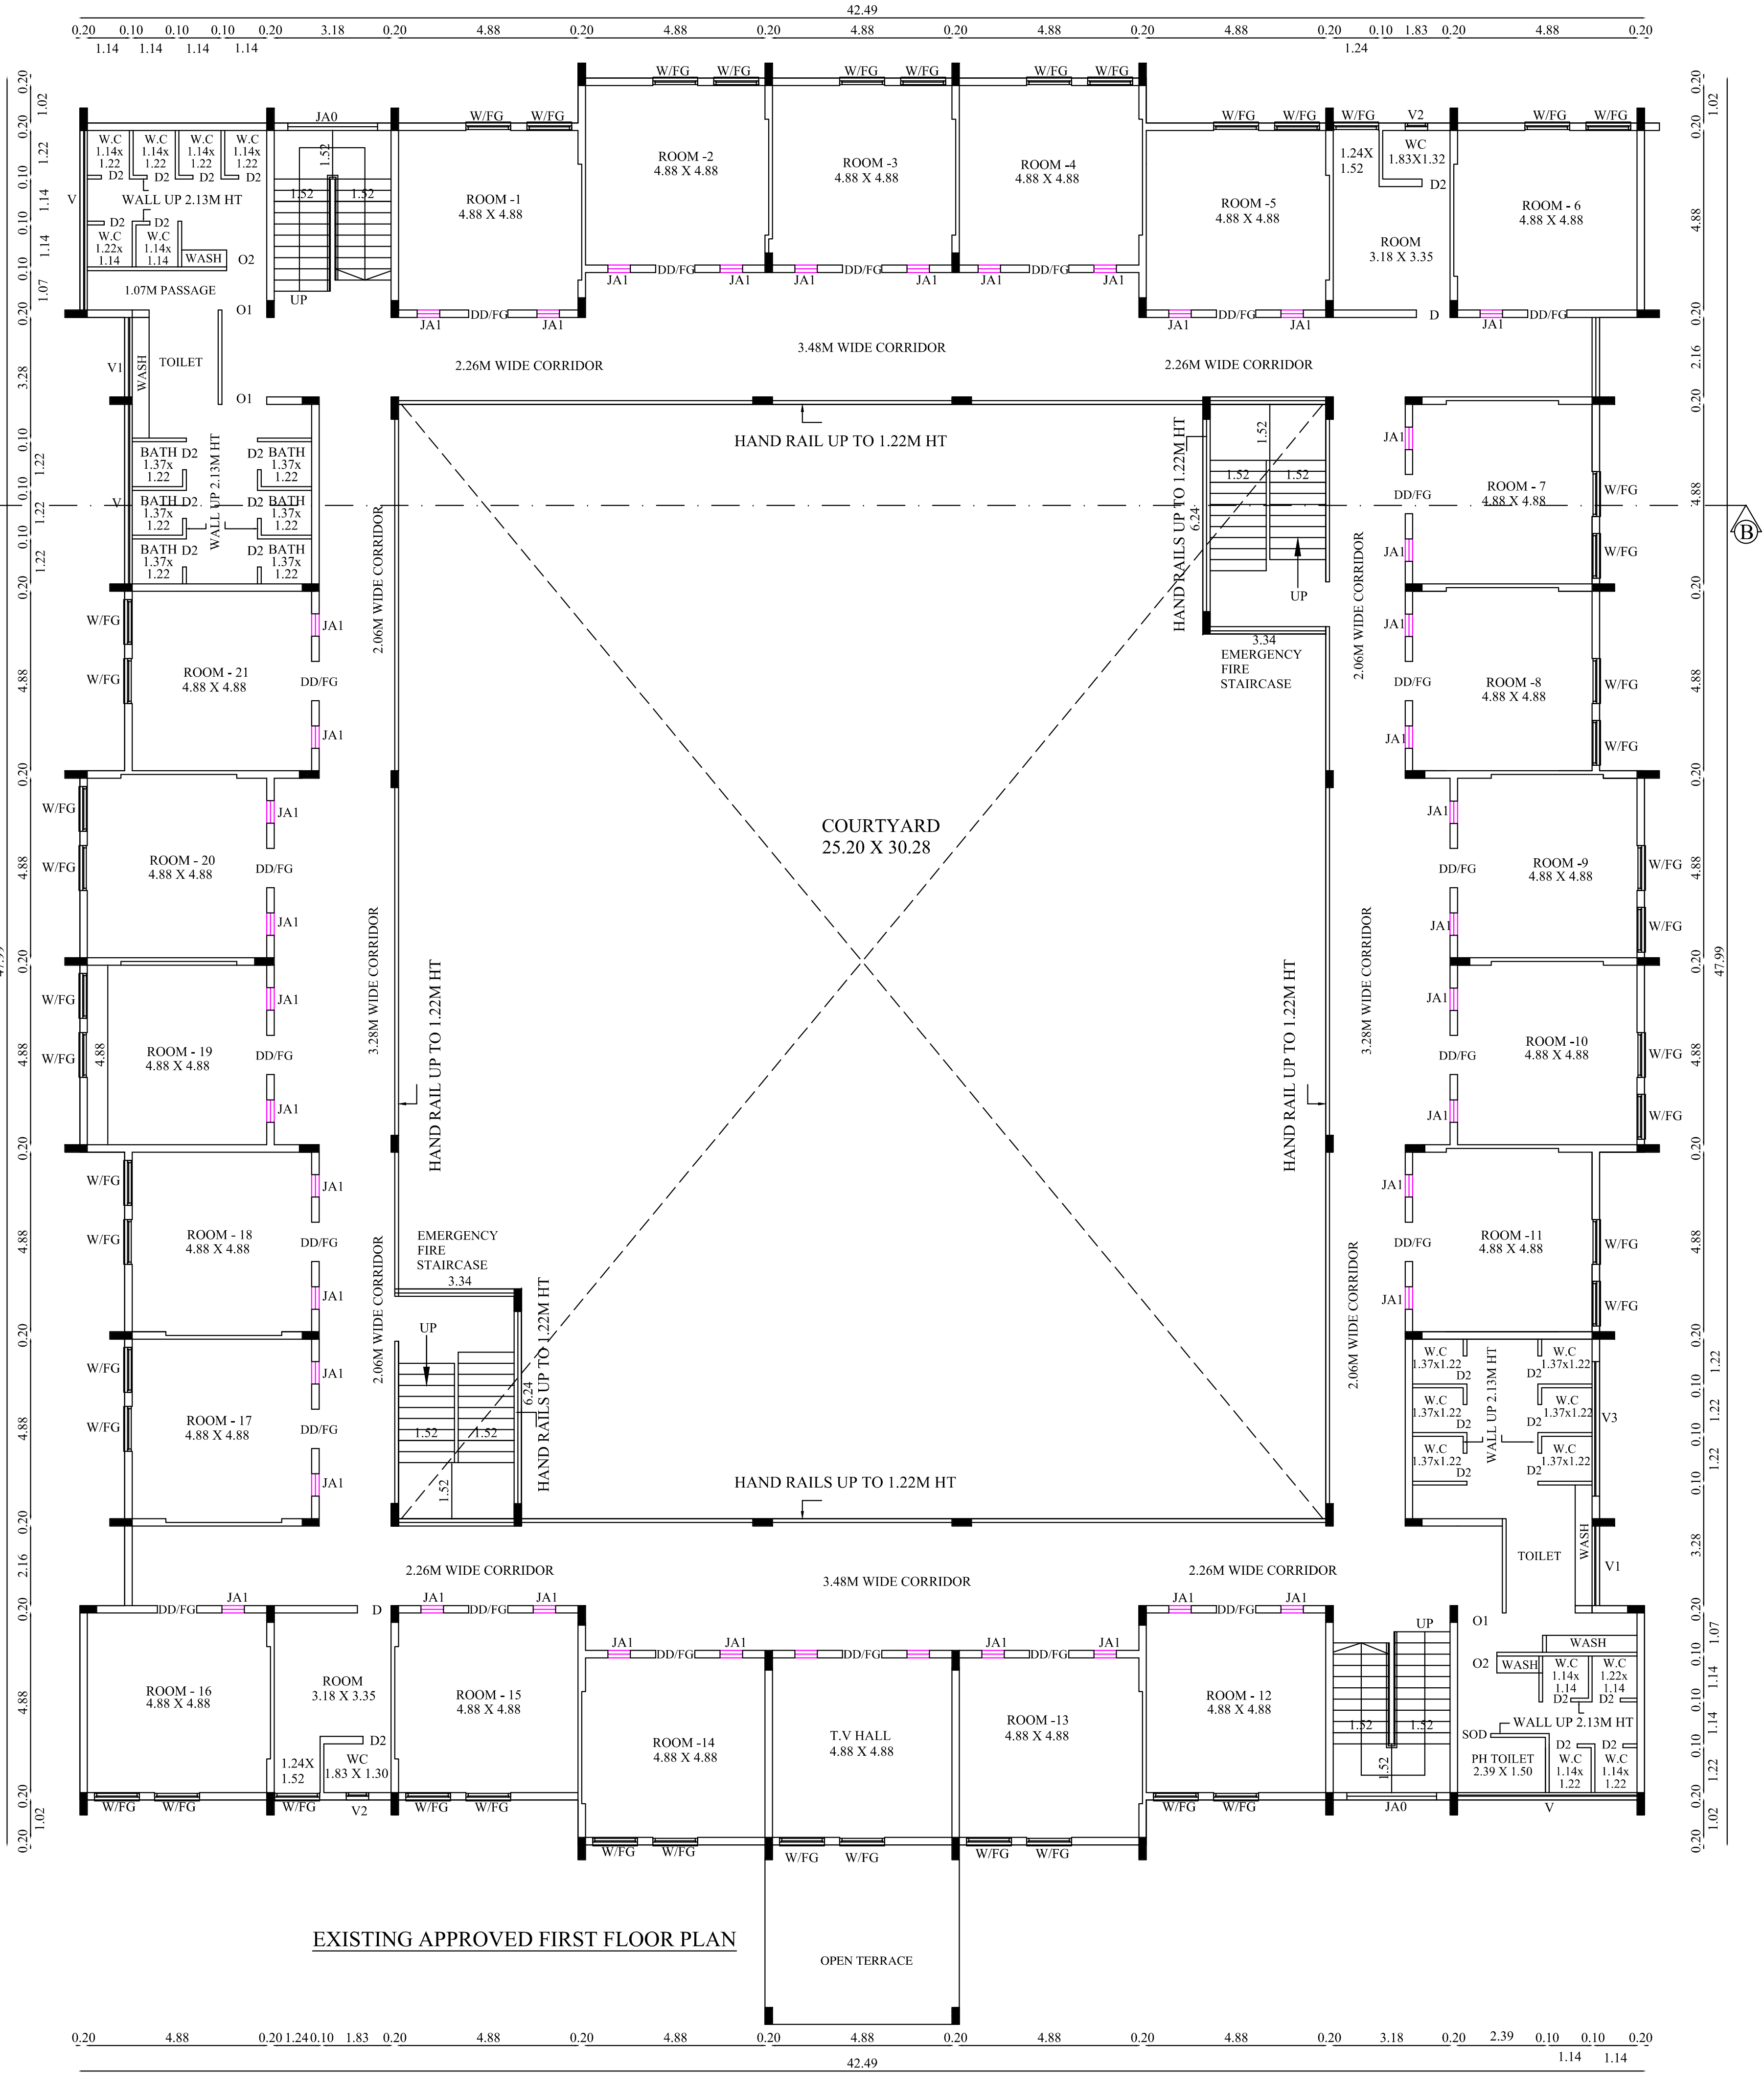


EXISTING APPROVED FIRST FLOOR PLAN



WEST SIDE ELEVATION

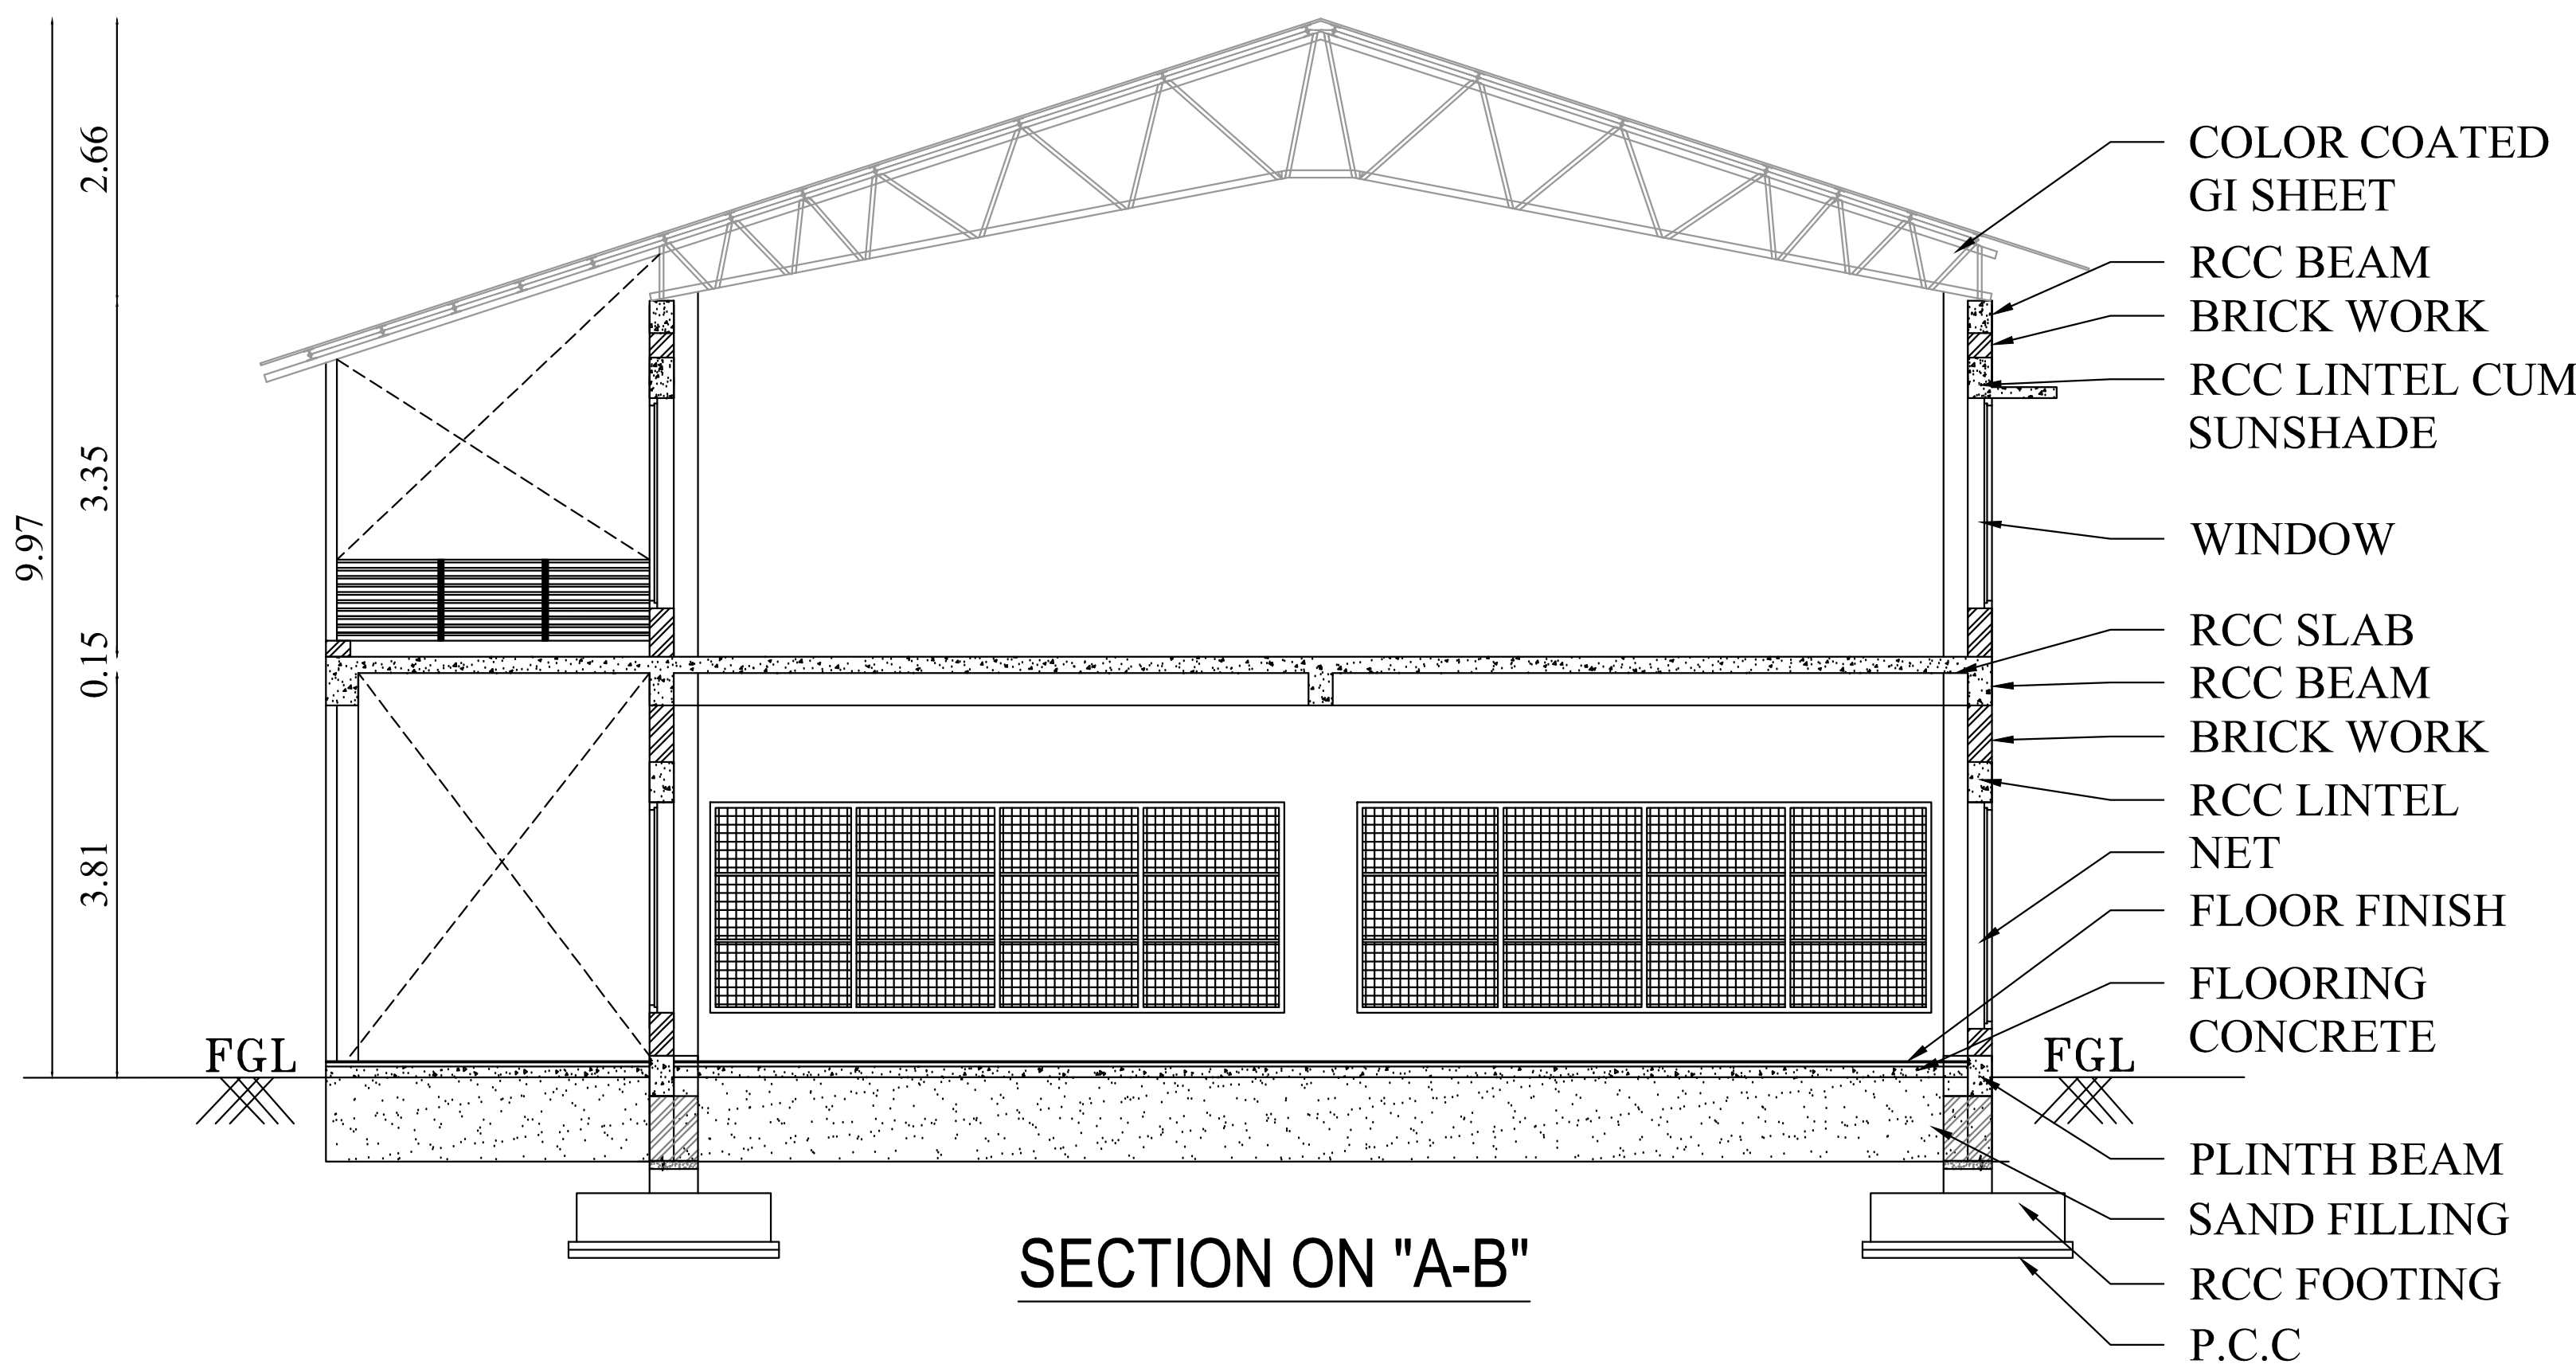

SECTION ON "A-B"

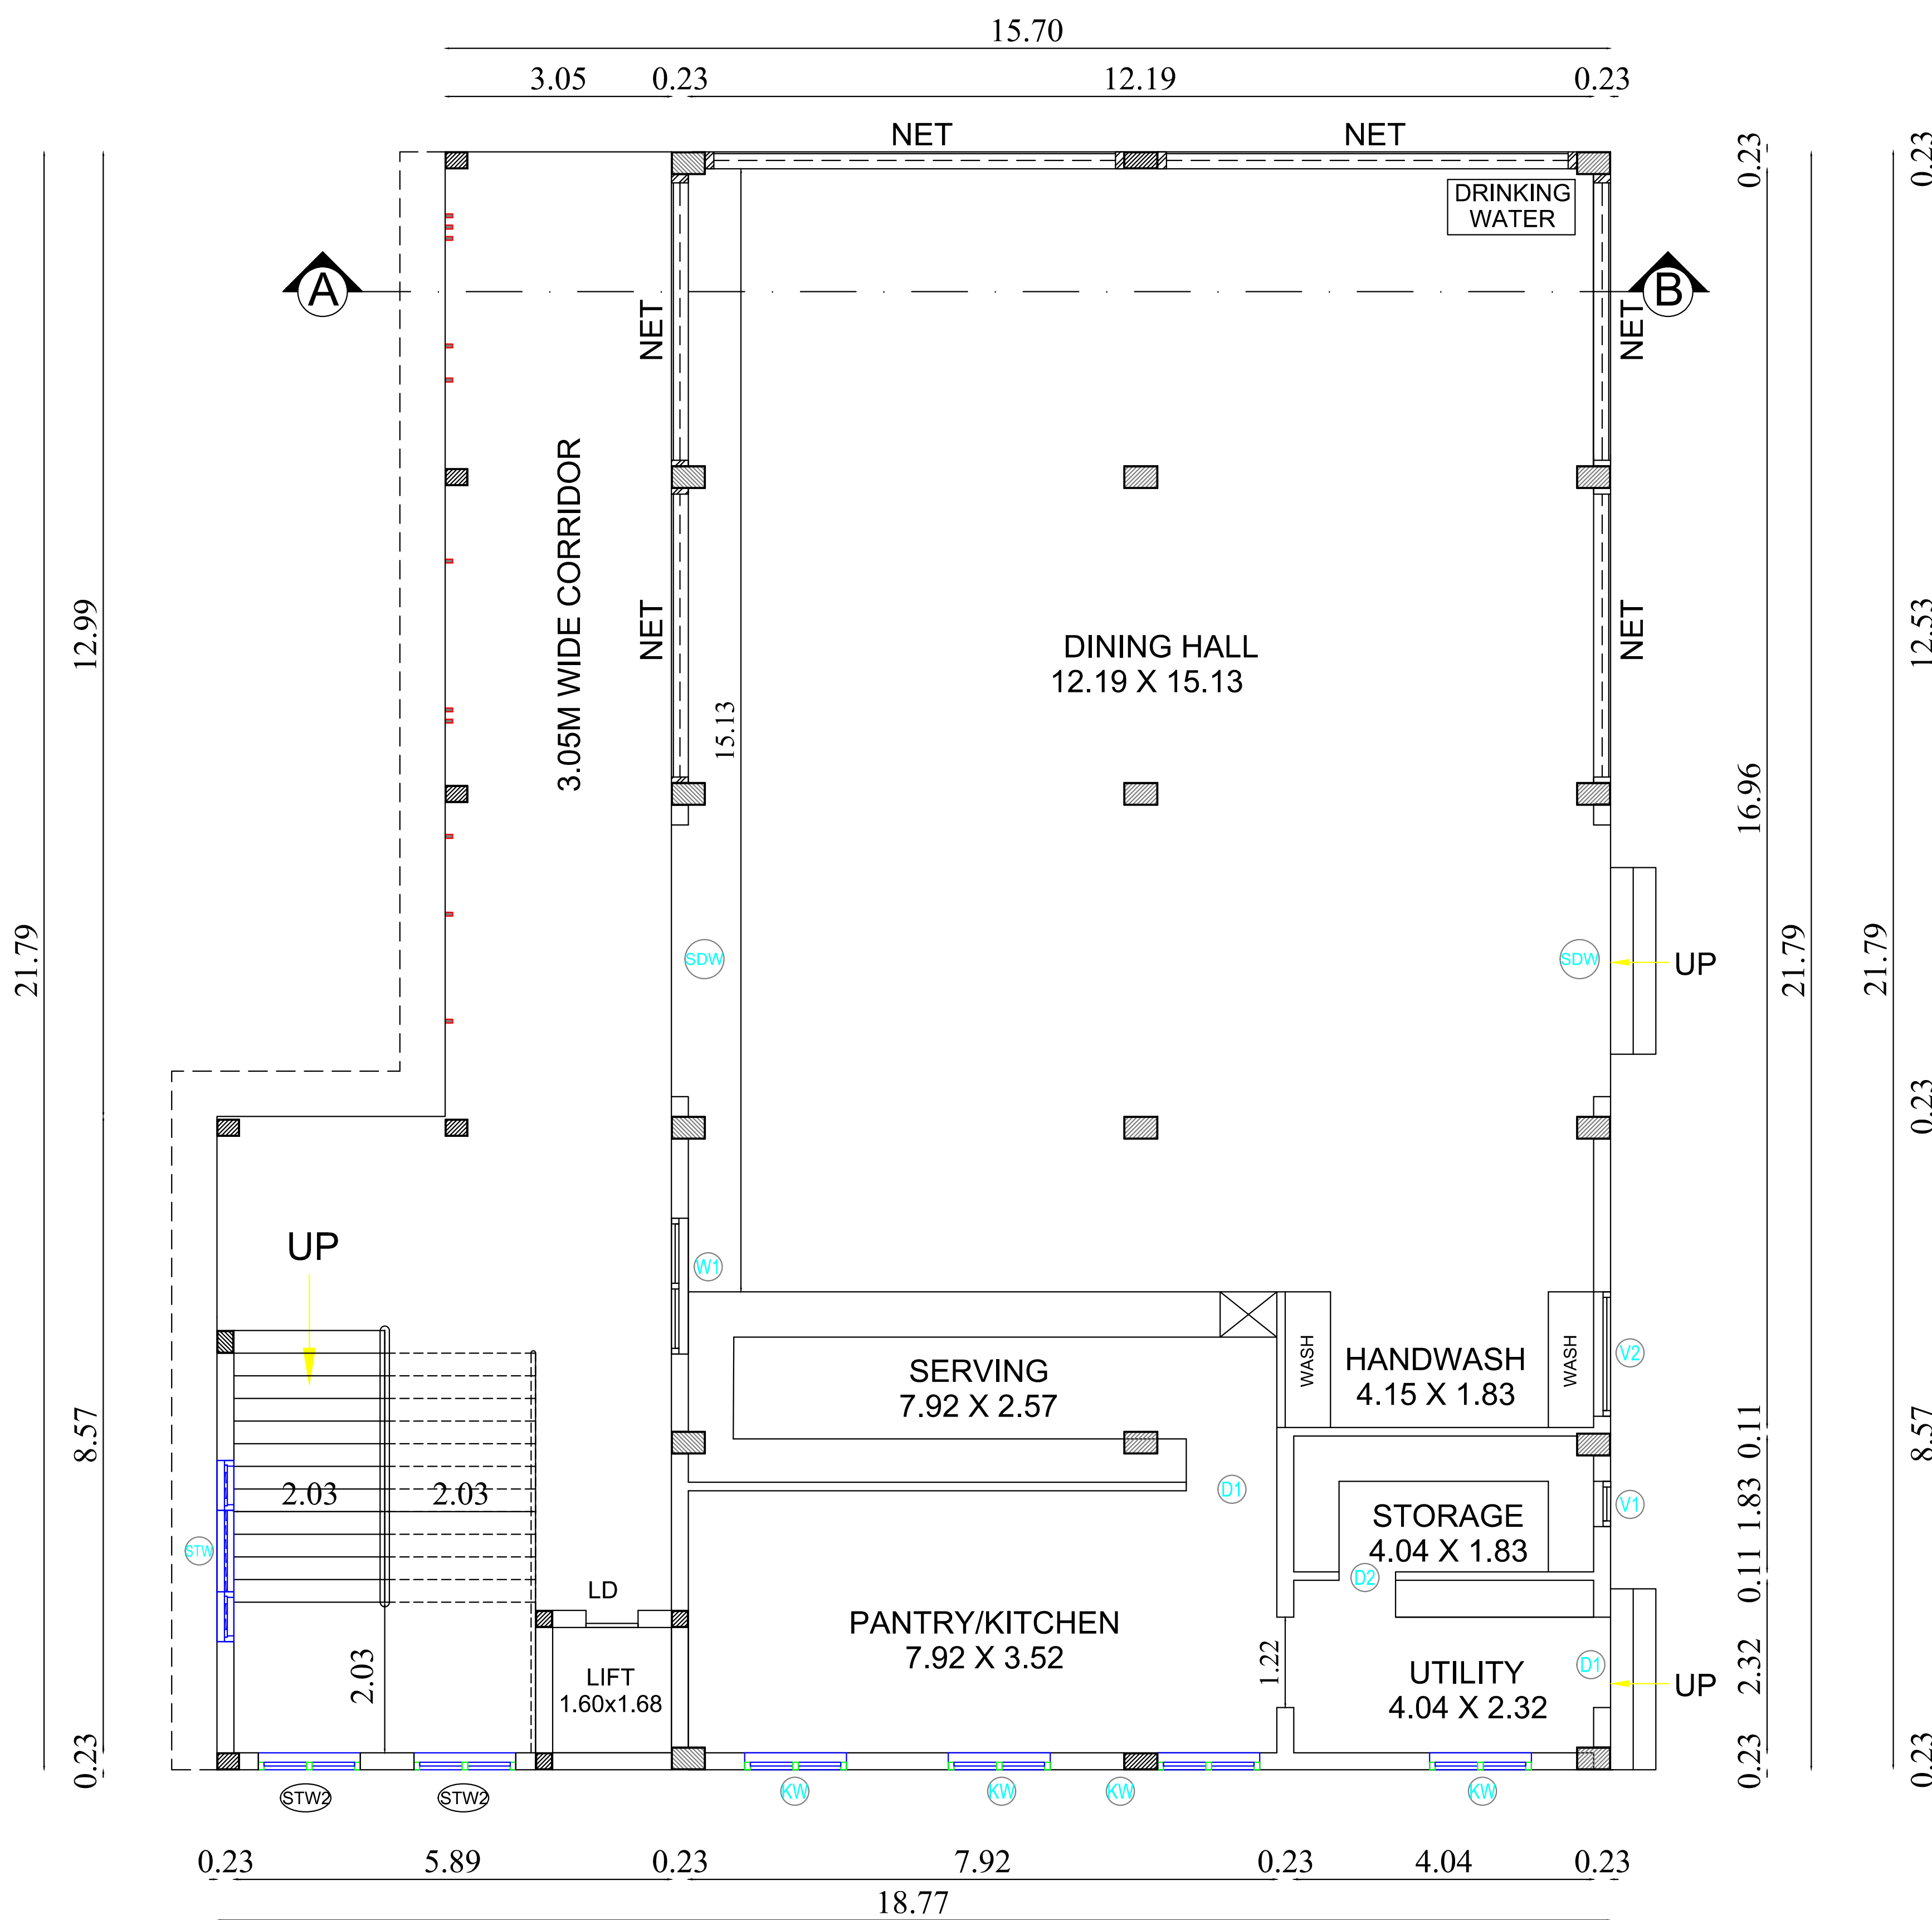

GROUND FLOOR PLAN



FIRST FLOOR PLAN


SHEET NO- 3/8

BLOCK - 2 (DINING & TRAINING CENTRE)

SAKTHI FOUNDATION

PLAN SHOWING THE REVISED, ADDITIONAL AND PROPOSED EDUCATIONAL INSTITUTIONAL BUILDINGS IN S.F.NO:165/2,165/3,165/4,165/5,165/6,166/2,166/3,166/4,166/5 AT VEMPATHI VILLAGE, ANTHIYUR TALUK, ERODE DISTRICT.

North

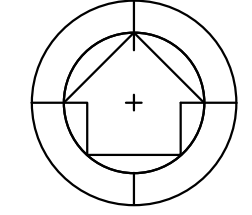

Scale 1 : 100

AREA DETAILS:
BLOCK - 2 (DINING & TRAINING CENTRE)

Floor Name	FSI Area (in Sqm)	Non-FSI Area (in Sqm)	Total Buildup Area (in Sqm)
GROUND FLOOR	369.15	-	369.15
FIRST FLOOR	349.44	-	349.44
TOTAL	718.59	-	718.59

JOINERY DETAILS

TYPE	DESCRIPTION	SIZE
SDW	SLIDING DOOR	3.66 X 2.44
D1	DOOR 1	1.22 X 2.44
D2	DOOR 2	0.76 X 2.44
LD	LIFT DOOR	1.22 X 2.44
STW	STEEL WINDOW 1	2.44 X 1.37
STW2	STEEL WINDOW 2	1.22 X 1.37
W1	WINDOW 1	1.83 X 1.37
W6	WINDOW 2	2.44 X 1.98
W7	WINDOW 3	1.22 X 1.98
V1	VENTILATOR 1	1.68 X 0.91
V2	VENTILATOR 2	0.84 X 0.91

All metric dimensions are in metre

S. Balasubramanian

S. BALASUBRAMANIAN
BE.,MS.,AMIE.,AIV.,AMASCE.,
Chartered Engineer,
Licensed Building Surveyor.

Architect

S. Suren




Er. S. SURENDAR, BE.,ME.,(Structures)
62, Alagampatti, Balakrishnapuram
Dindigul - 624 005.
Mob: 6379682087

Structural Engineer

For SAKTHI FOUNDATION

S. Suren
Authorised Signatory

Applicant

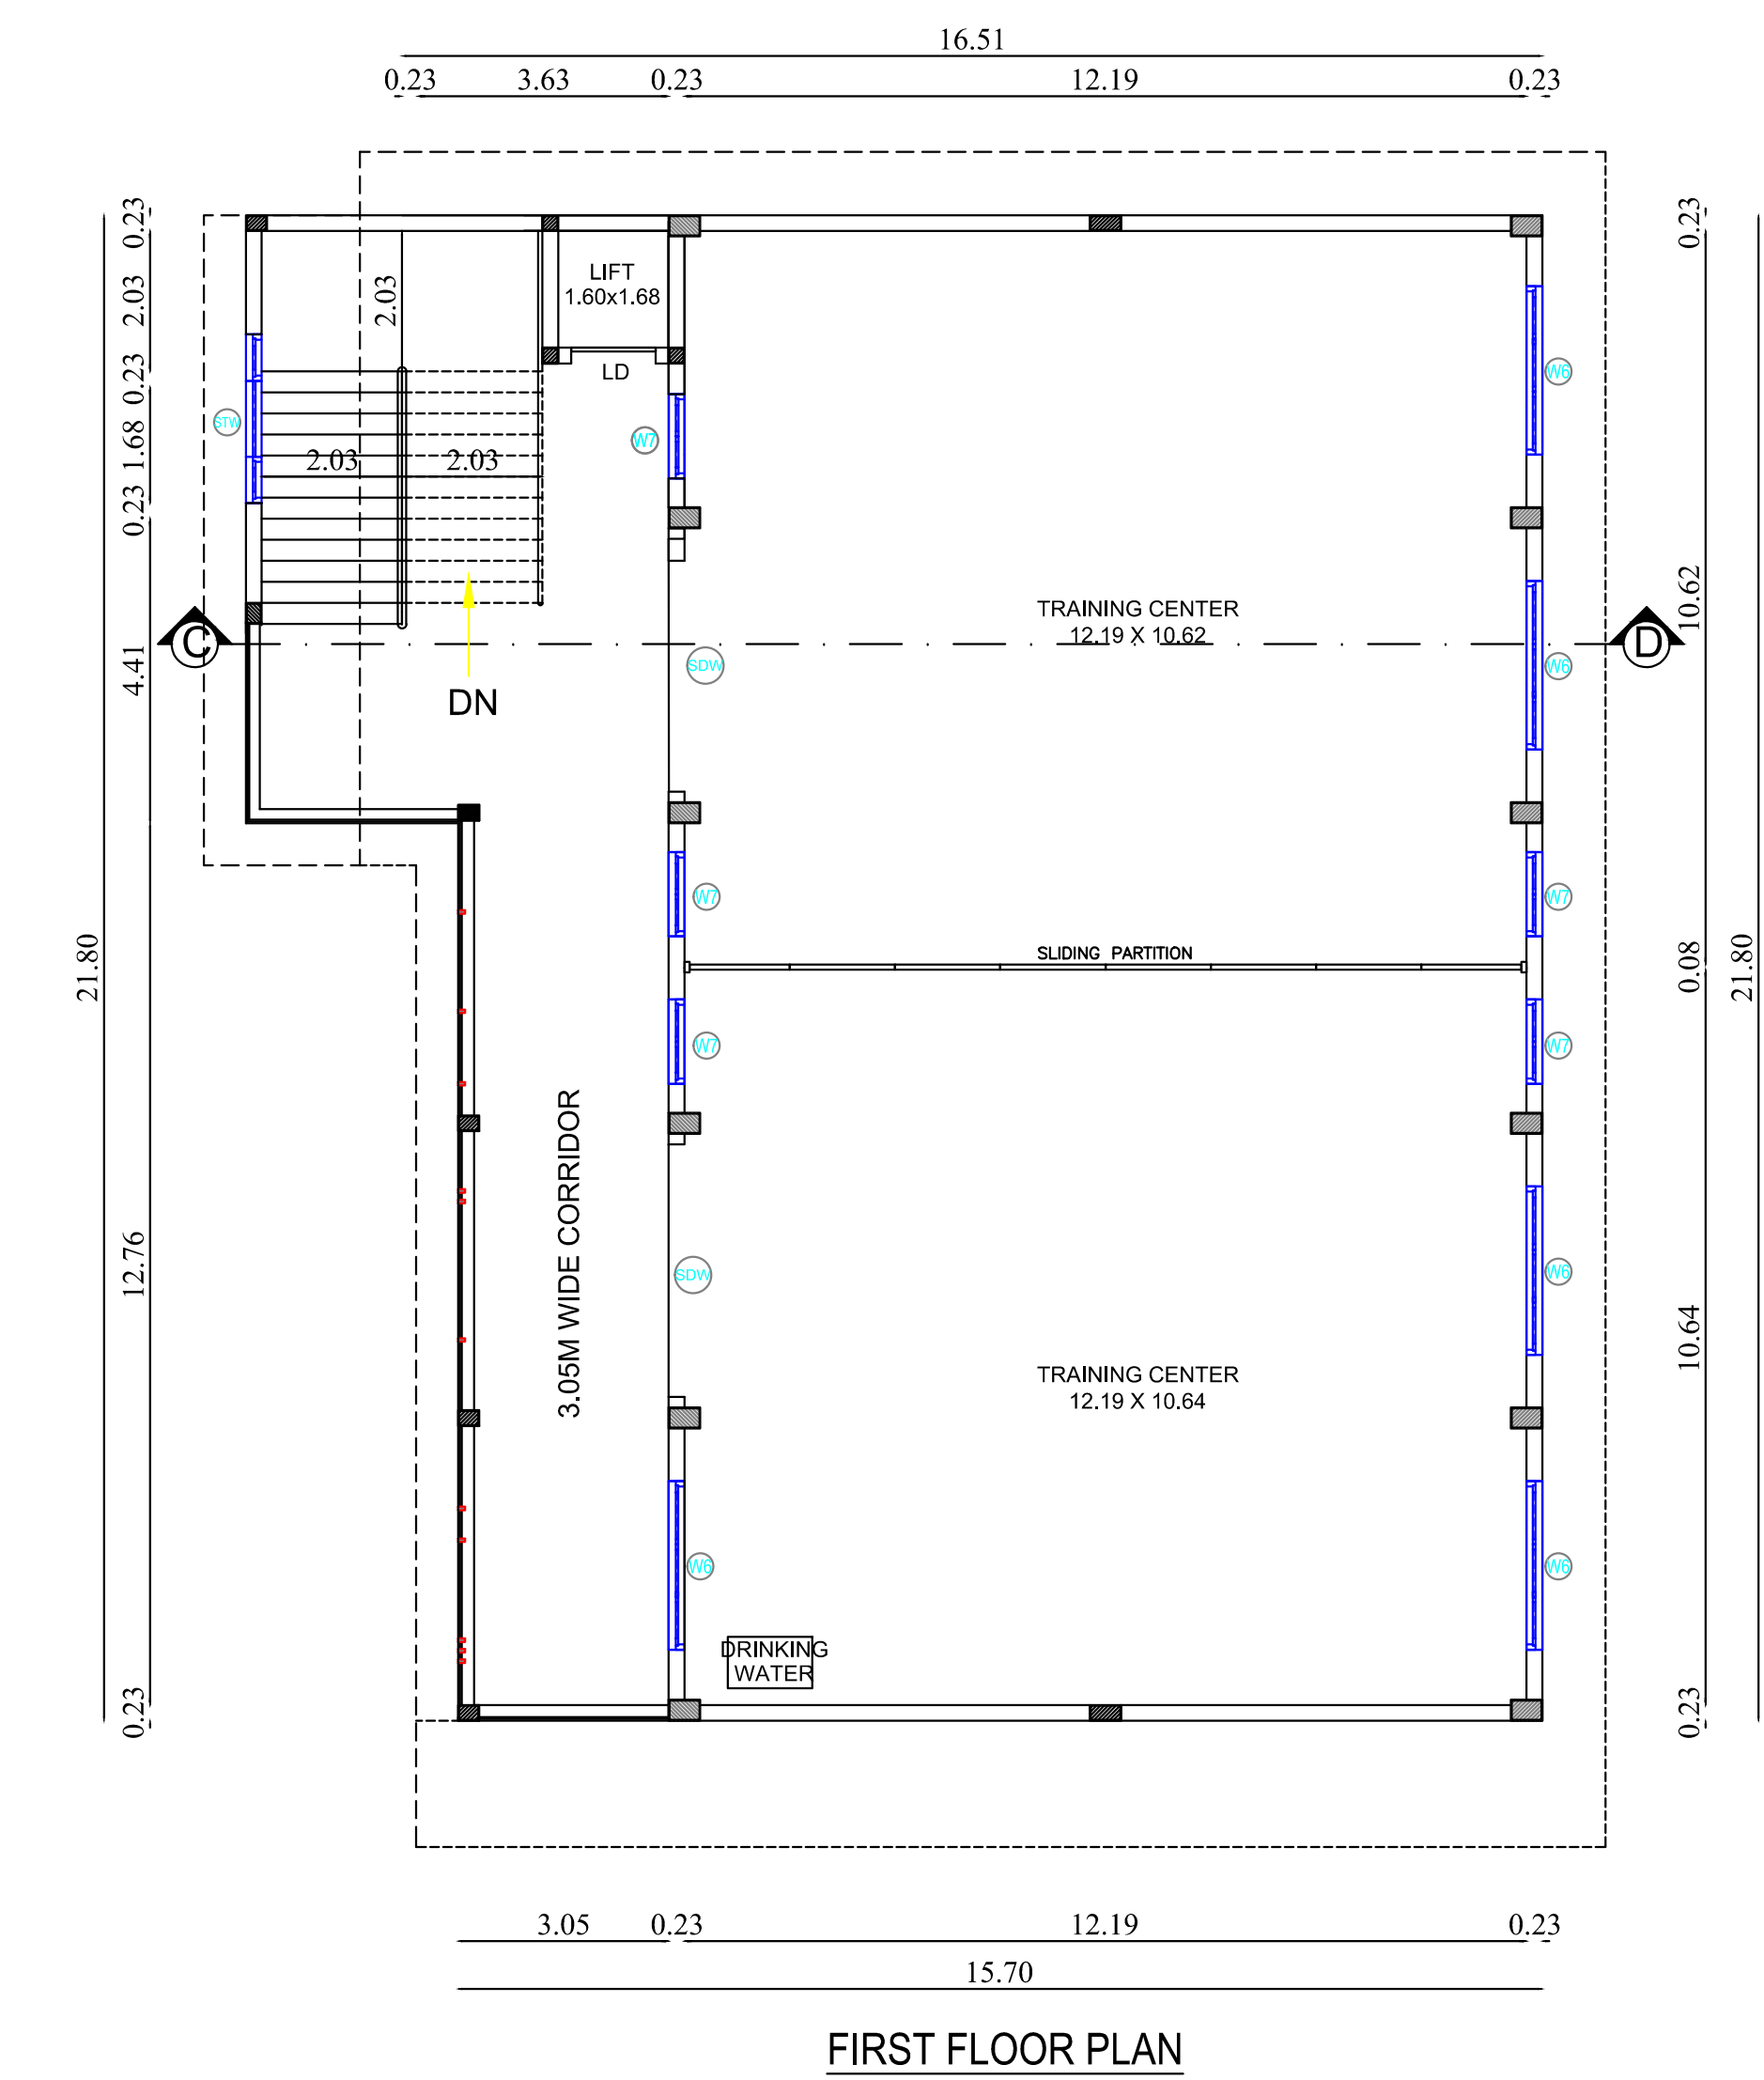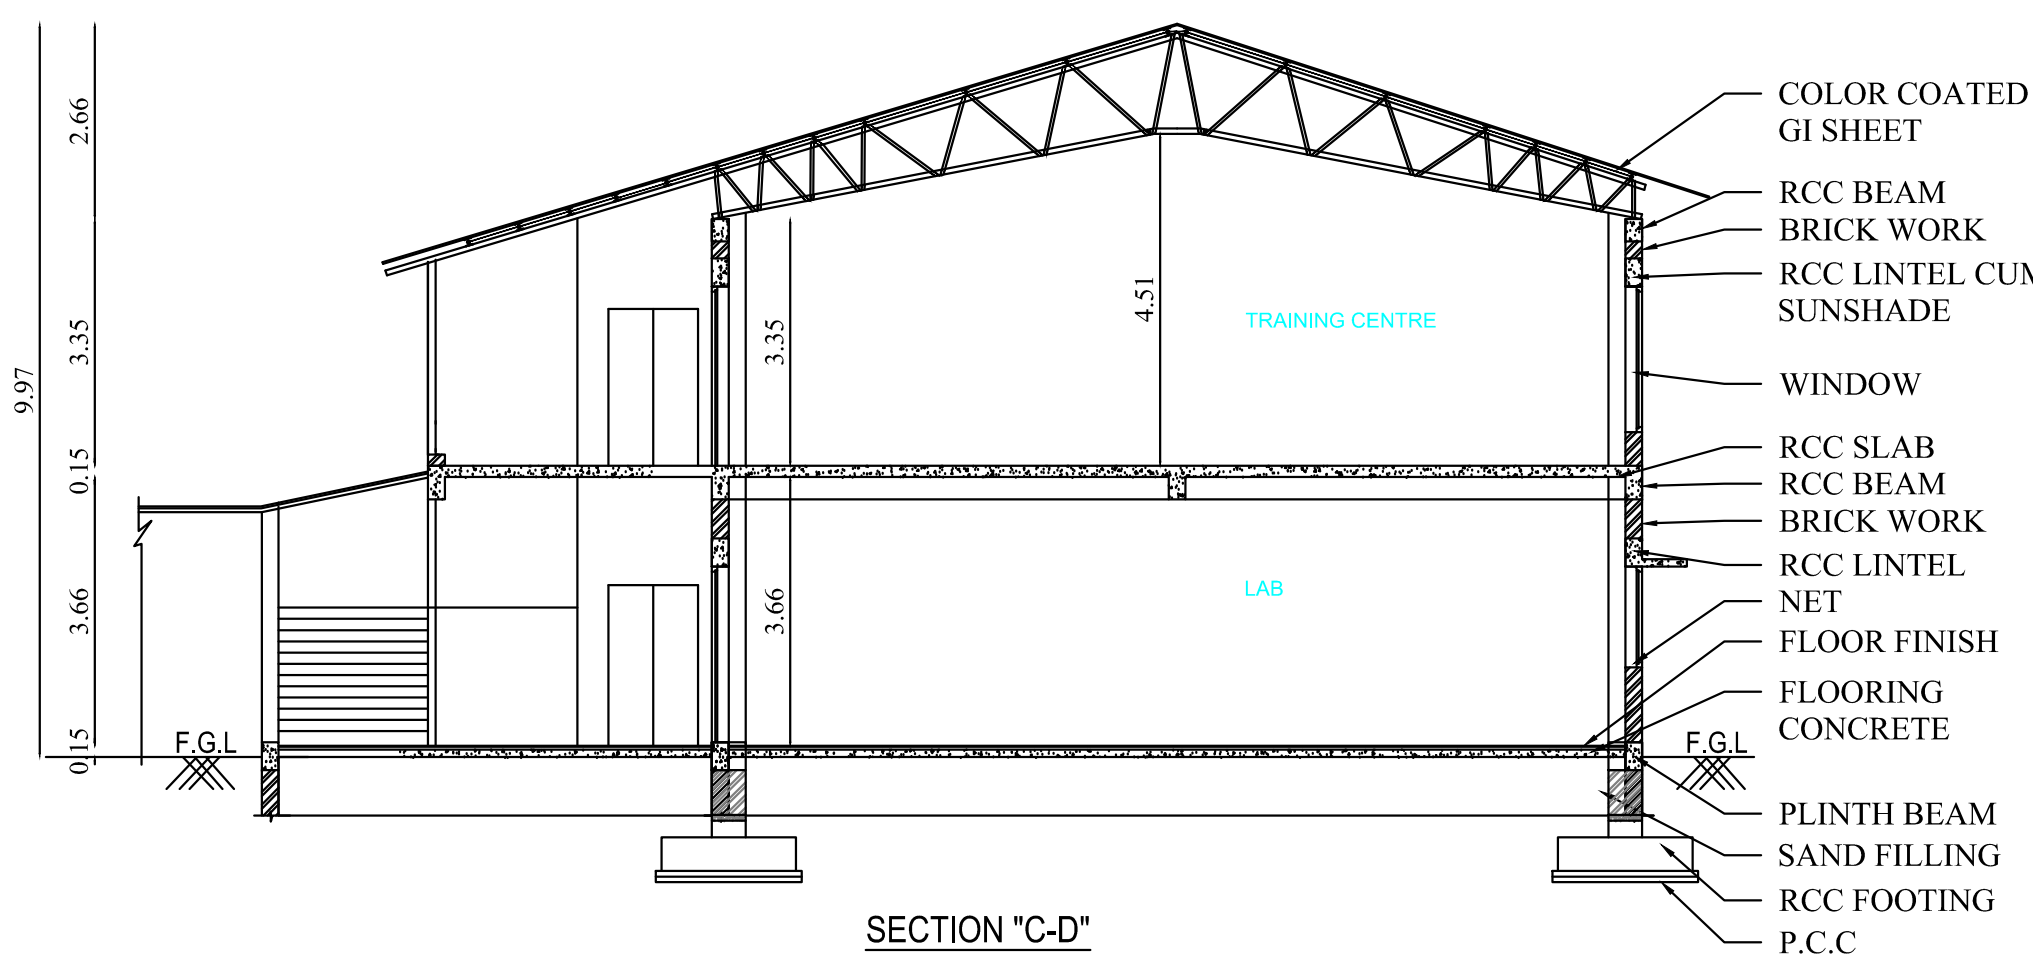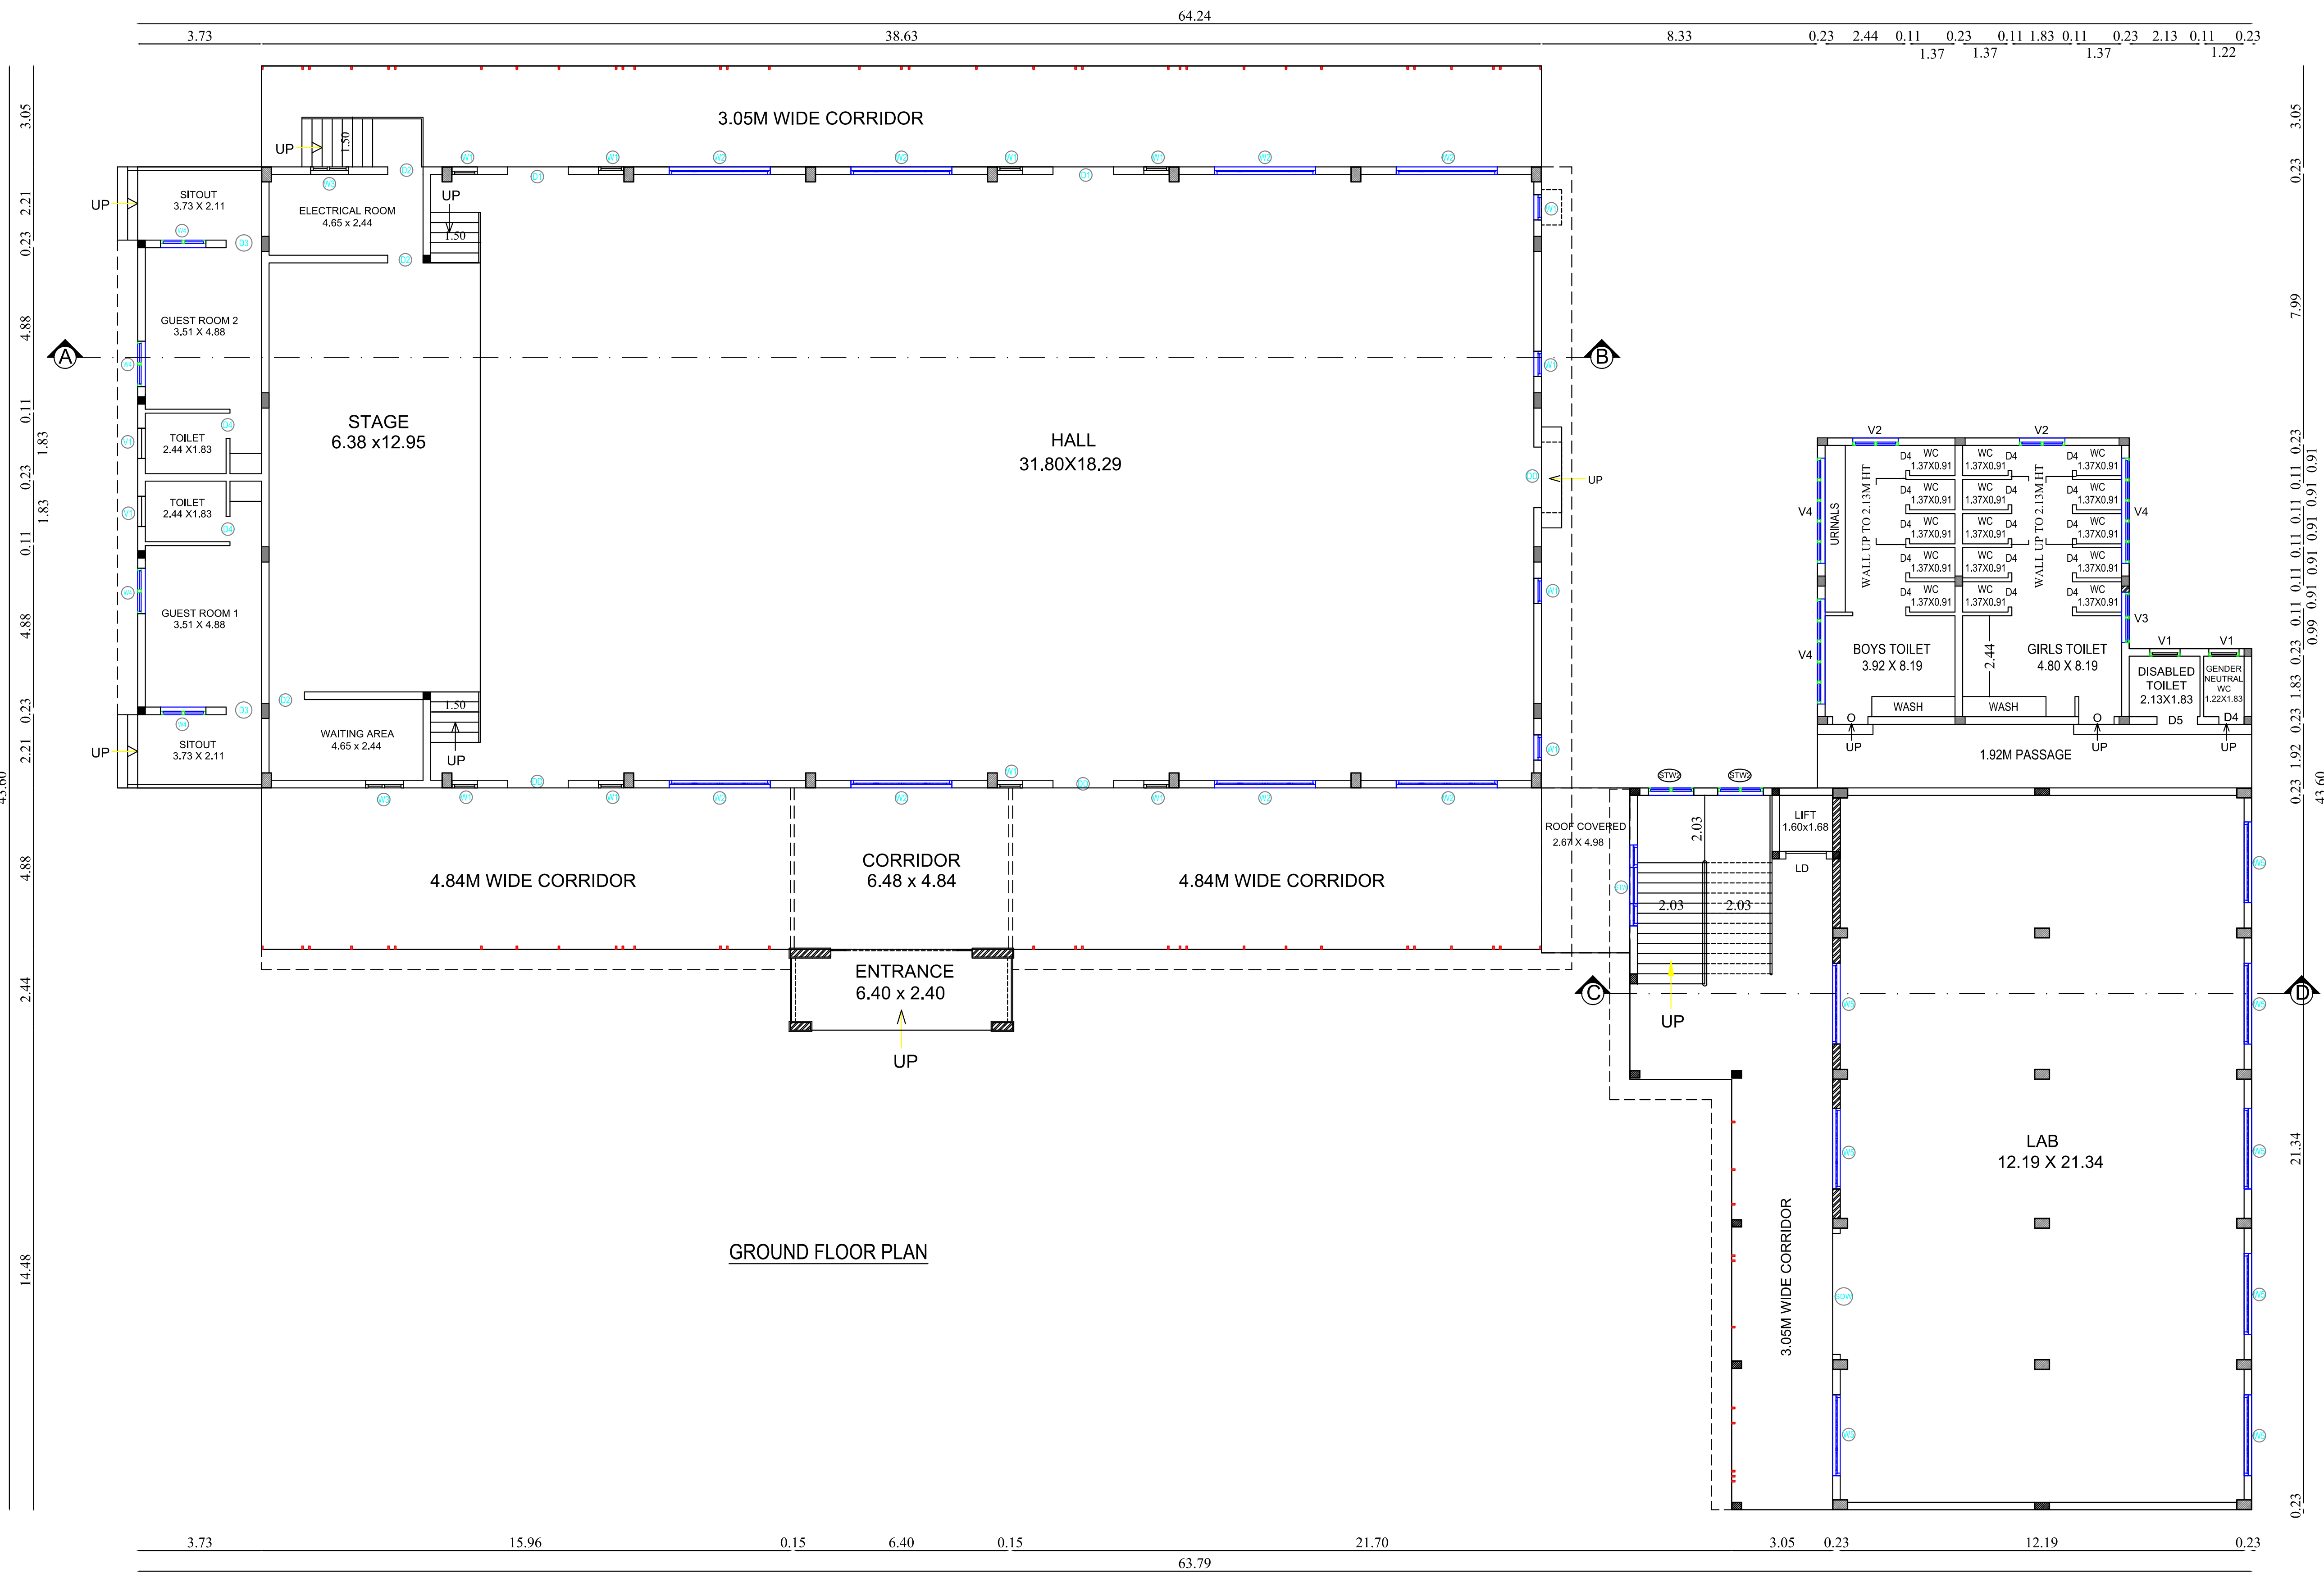

SHEET NO- 2/8

BLOCK - 1 (MULTIPURPOSE HALL & LAB)

SAKTHI FOUNDATION

PLAN SHOWING THE REVISED, ADDITIONAL AND PROPOSED EDUCATIONAL INSTITUTIONAL BUILDINGS IN S.F.NO:165/2,165/3,165/4,165/5,165/6,166/2,166/3,166/4,166/5 AT VEMPATHI VILLAGE, ANTHIYUR TALUK, ERODE DISTRICT.

North

Scale 1 : 100

AREA DETAILS:
BLOCK - 1 (MULTIPURPOSE HALL & LAB)

Floor Name	FSI Area (in Sqm)	Non-FSI Area (in Sqm)	Total Buildup Area (in Sqm)
GROUND FLOOR	1597.75	-	1597.75
FIRST FLOOR	349.25	-	349.25
TOTAL	1947.00	-	1947.00

JOINERY DETAILS

TYPE	DESCRIPTION	SIZE
D1	DOOR 1	1.83 X 2.90
D2	DOOR 2	1.07 X 2.90
D3	DOOR 3	1.07 X 2.90
D4	DOOR 4	0.76 X 2.13
D5	DOOR 5	1.22 X 2.90
SDW	SLIDING DOOR	3.66 X 2.90
LD	LIFT DOOR	1.22 X 2.13
O	OPEN	1.07 X 2.90
W1	WINDOW 1	0.76 X 2.59
W2	WINDOW 2	2.90 X 2.59
W3	WINDOW 3	1.14 X 2.59
W4	WINDOW 4	1.37 X 2.59
W5	WINDOW 5	2.44 X 2.59
V1	VENTILATOR 1	0.91 X 0.61
V2	VENTILATOR 2	1.37 X 0.61
V3	VENTILATOR 3	1.52 X 0.61
V4	VENTILATOR 4	3.17 X 0.61

All metric dimensions are in metre

S. Balasubramanian

S. BALASUBRAMANIAN
BE.,MS.,AMIE.,AIV.,AMASCE.,
Chartered Engineer,
Licensed Building Surveyor.

Architect

S. Surendar



Er. S. SURENDAR, BE.,ME.,(Structures)
62, Alagampatti, Balakrishnapuram
Dindigul - 624 005.
Mob: 6379682087

Structural Engineer

For SAKTHI FOUNDATION

S. Surendar
Authorised Signatory

Applicant

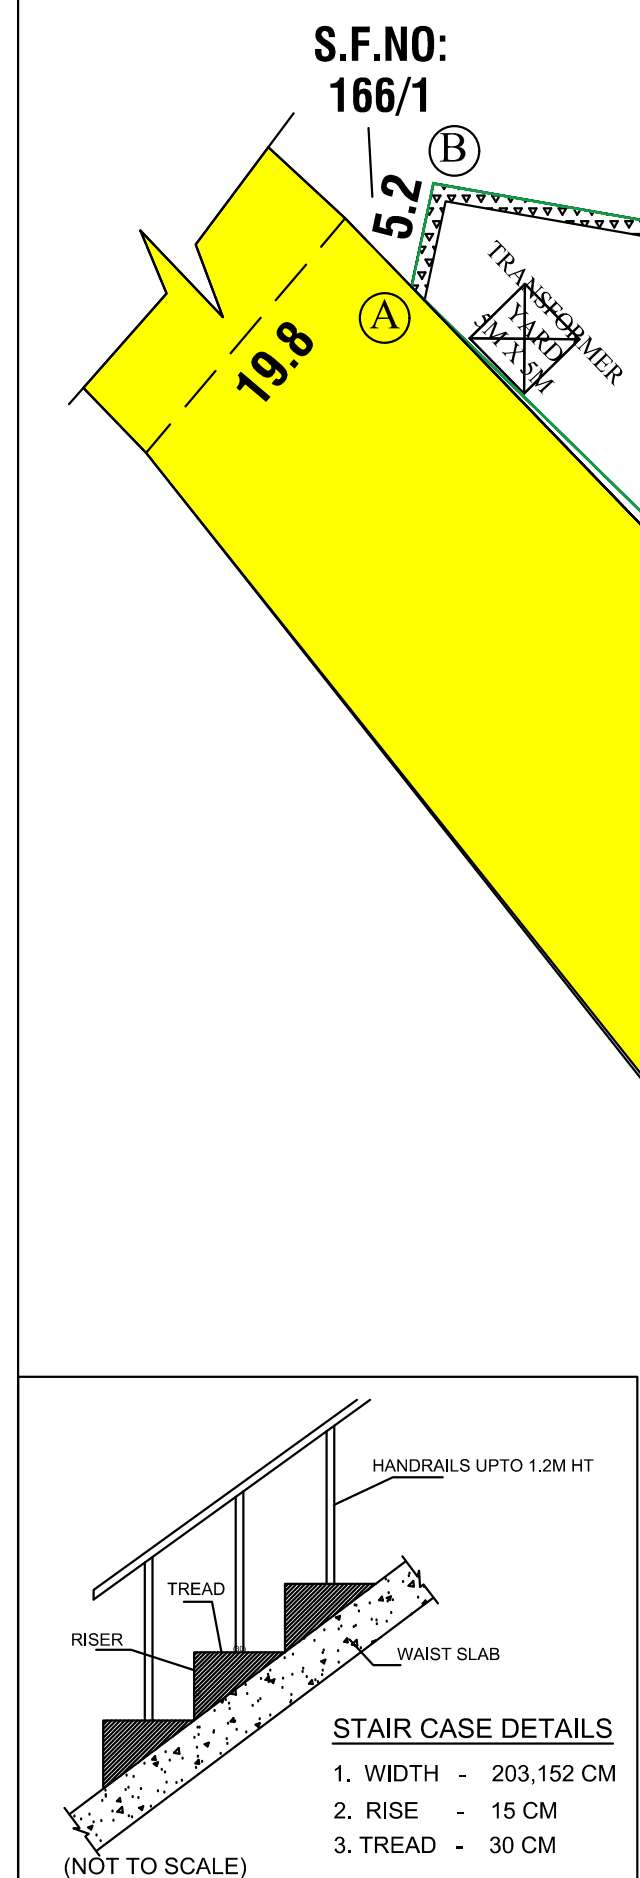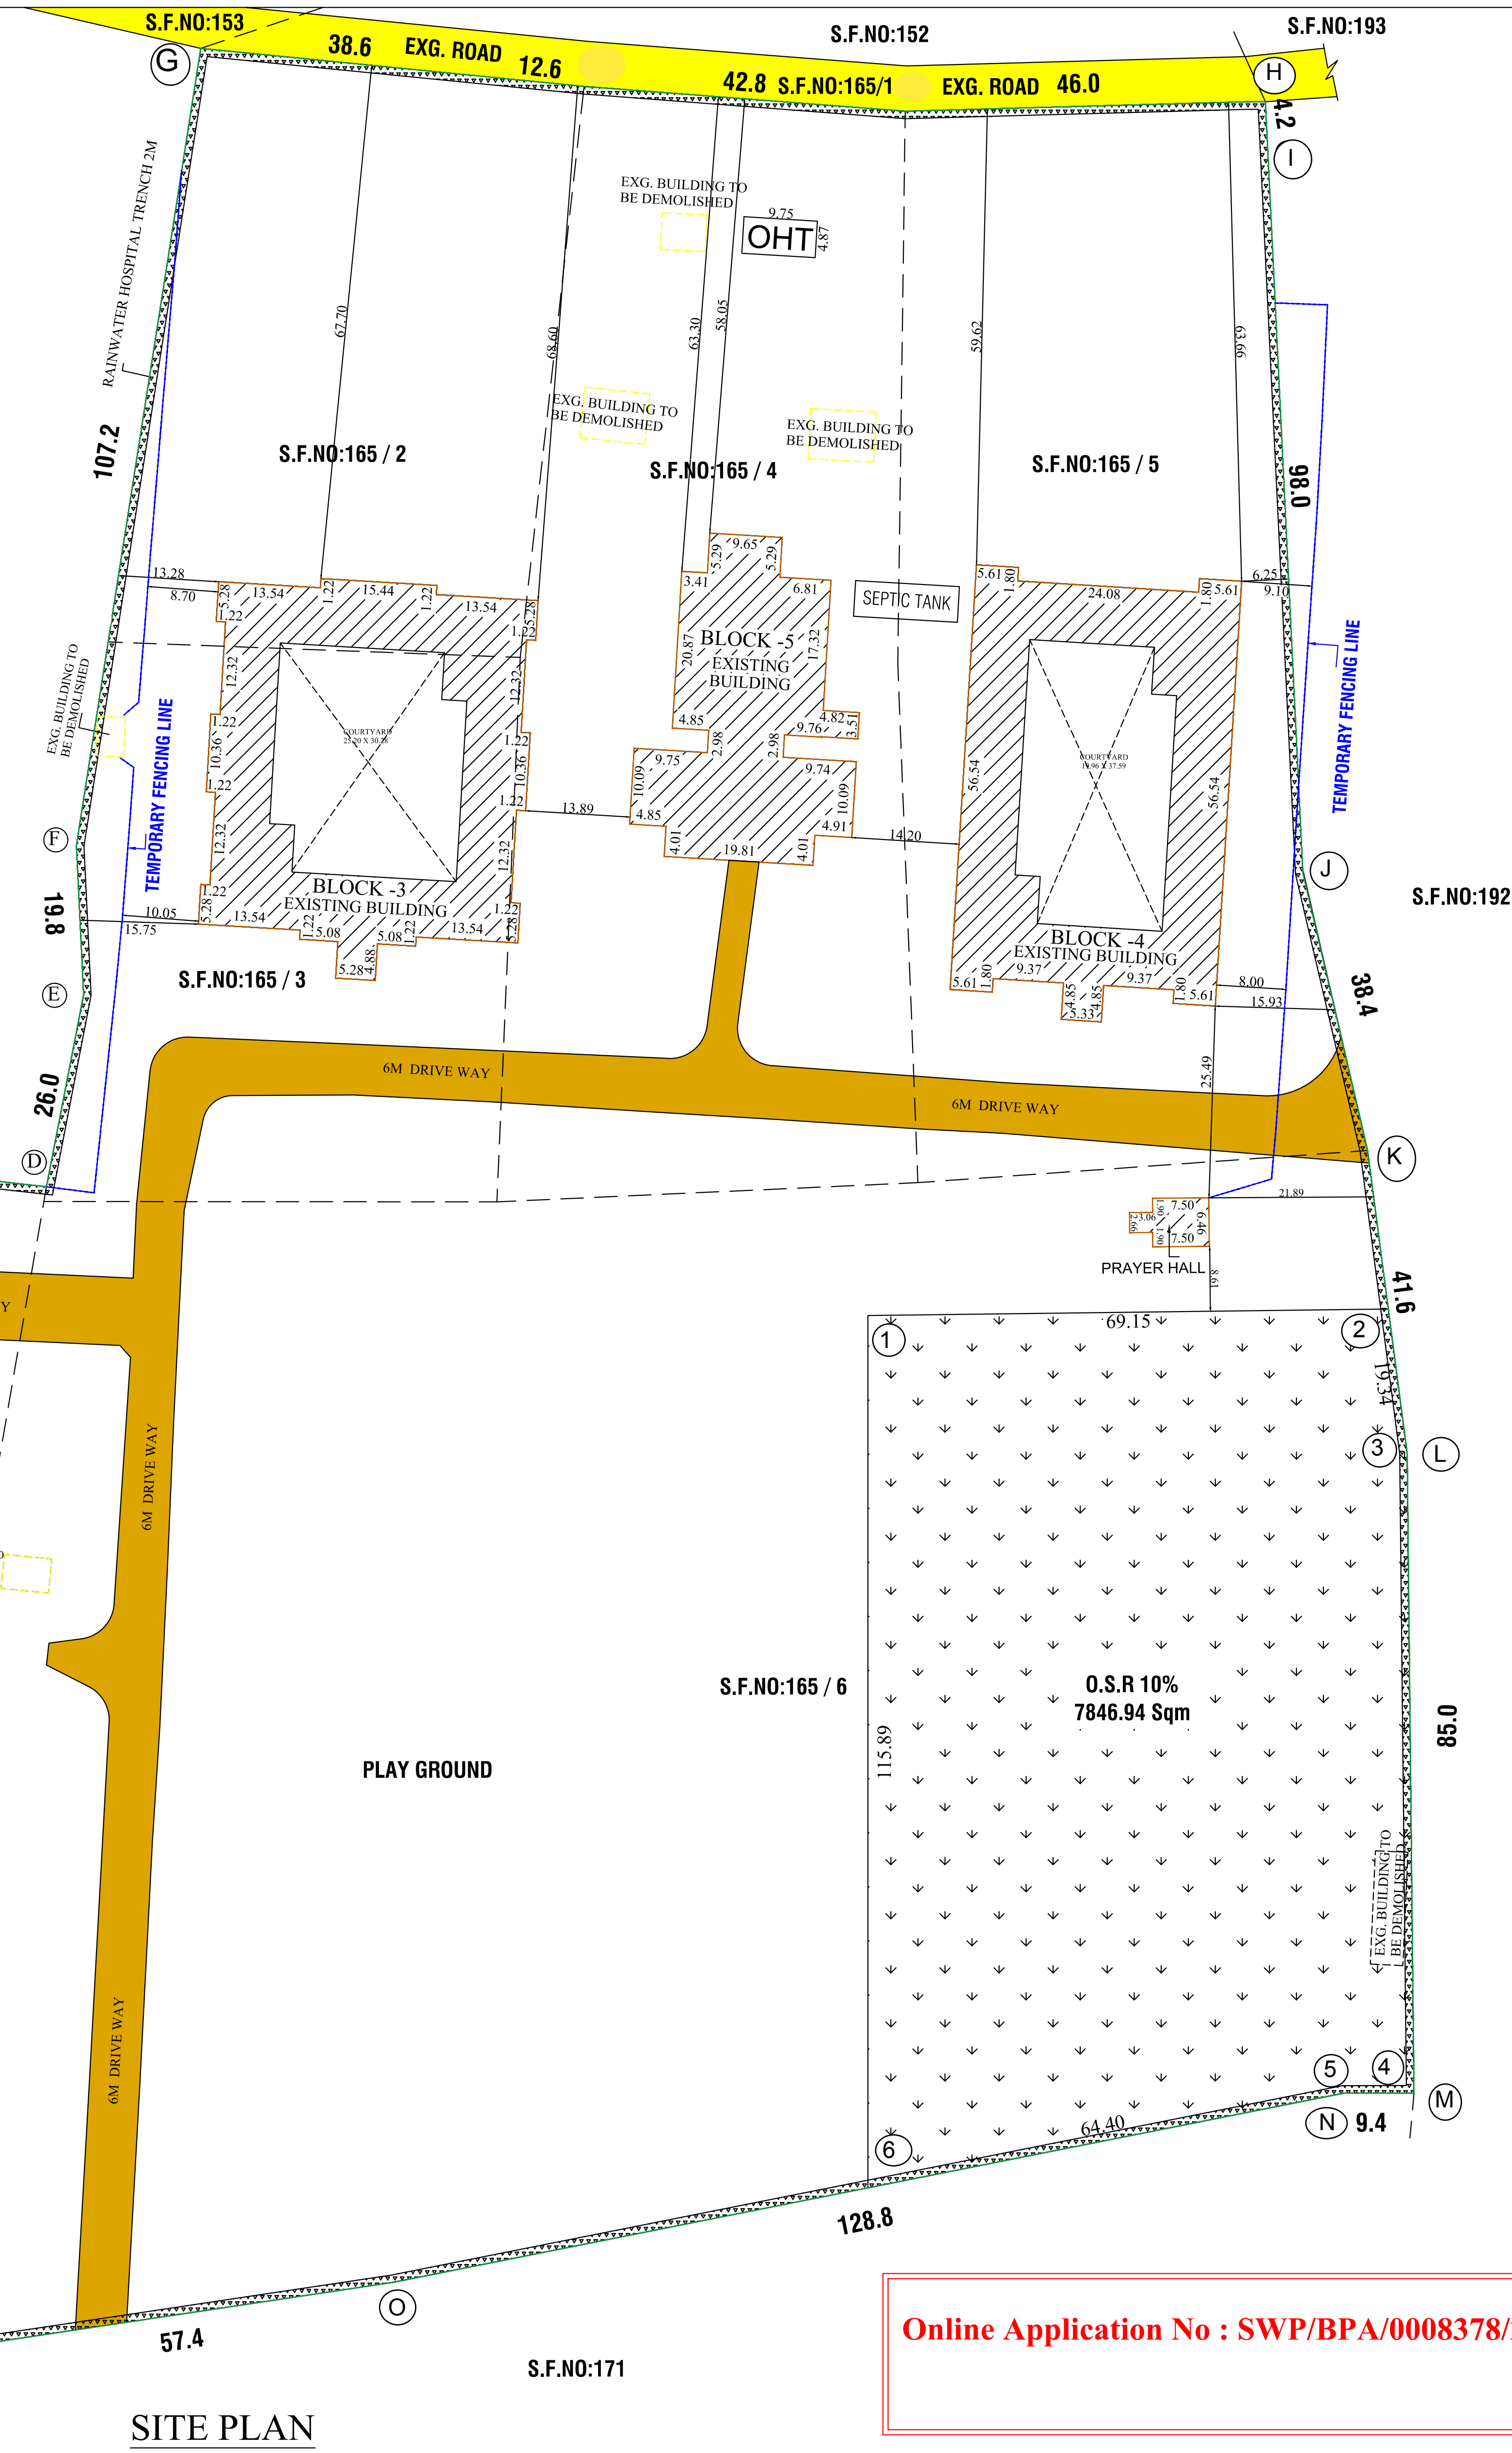[illegible][illegible]

SITE PLAN

SHEET NO: 1/8

SAKTHI FOUNDATION

PLAN SHOWING THE REVISED, ADDITIONAL AND PROPOSED EDUCATIONAL INSTITUTIONAL BUILDINGS IN S.F.NO: 165/2, 165/3, 165/4, 165/5, 165/6, 166/2, 166/3, 166/4, 166/5 AT VEMPATRI VILLAGE, ANTHIYUR TALUK, ERODE DISTRICT.

North



Scale 1:400

SITE AREA DETAILS:

SL.NO	S.F.NO:	AREA AS PER PATTA (in Hectare)
1	165/2	0.42.00
2	165/3	0.41.50
3	165/4	0.72.50
4	165/5	0.73.50
5	165/6	2.63.00
6	166/2	0.82.00
7	166/3	1.07.00
8	166/4	0.49.00
9	166/5	0.49.50
TOTAL		7.80.00

AREA OF THE SITE = 78000.00 Sqm

NOTE:

PLOT COVERAGE = 7784.59 X 100 = 9.98%
78000.00

FSI = 17029.89 = 0.218
78000.00

PARKING DETAILS:

PARKING NAME	REQUIRED	PROVIDED
CAR	29	119 (PH Included)
TWO WHEELER	59	120

O.S.R.10%

O.S.R REQUIRED : 7800.00 Sqm (10%)

O.S.R PROVIDED : 7846.94 Sqm (10.06%)

REFERENCE:

- SITE BOUNDARY (A.B.C...S)

- PROPOSED BUILDING

- EXISTING BUILDING

- EXG. APPROVED BUILDING

- EXG. BUILDING TO BE DEMOLISHED

- EXISTING ROAD

- TEMPORARY FENCING LINE

ALL DIMENSIONS ARE IN METERS

S. Balasubramanian

S. BALASUBRAMANIAN

BE.,MS.,AMIE, AIV, AMASCE.,

Chartered Engineer,

Licensed Building Surveyor.

Architect

S. Surendar

E. S. SURENDAR, BE, ME (Structs)

62, Aलगमपट्टी, Balakrishnapuram

Dindigul - 624 005,

Mob: 6379682087

Structural Engineer

For SAKTHI FOUNDATION

Authorised Signatory

Applicant