
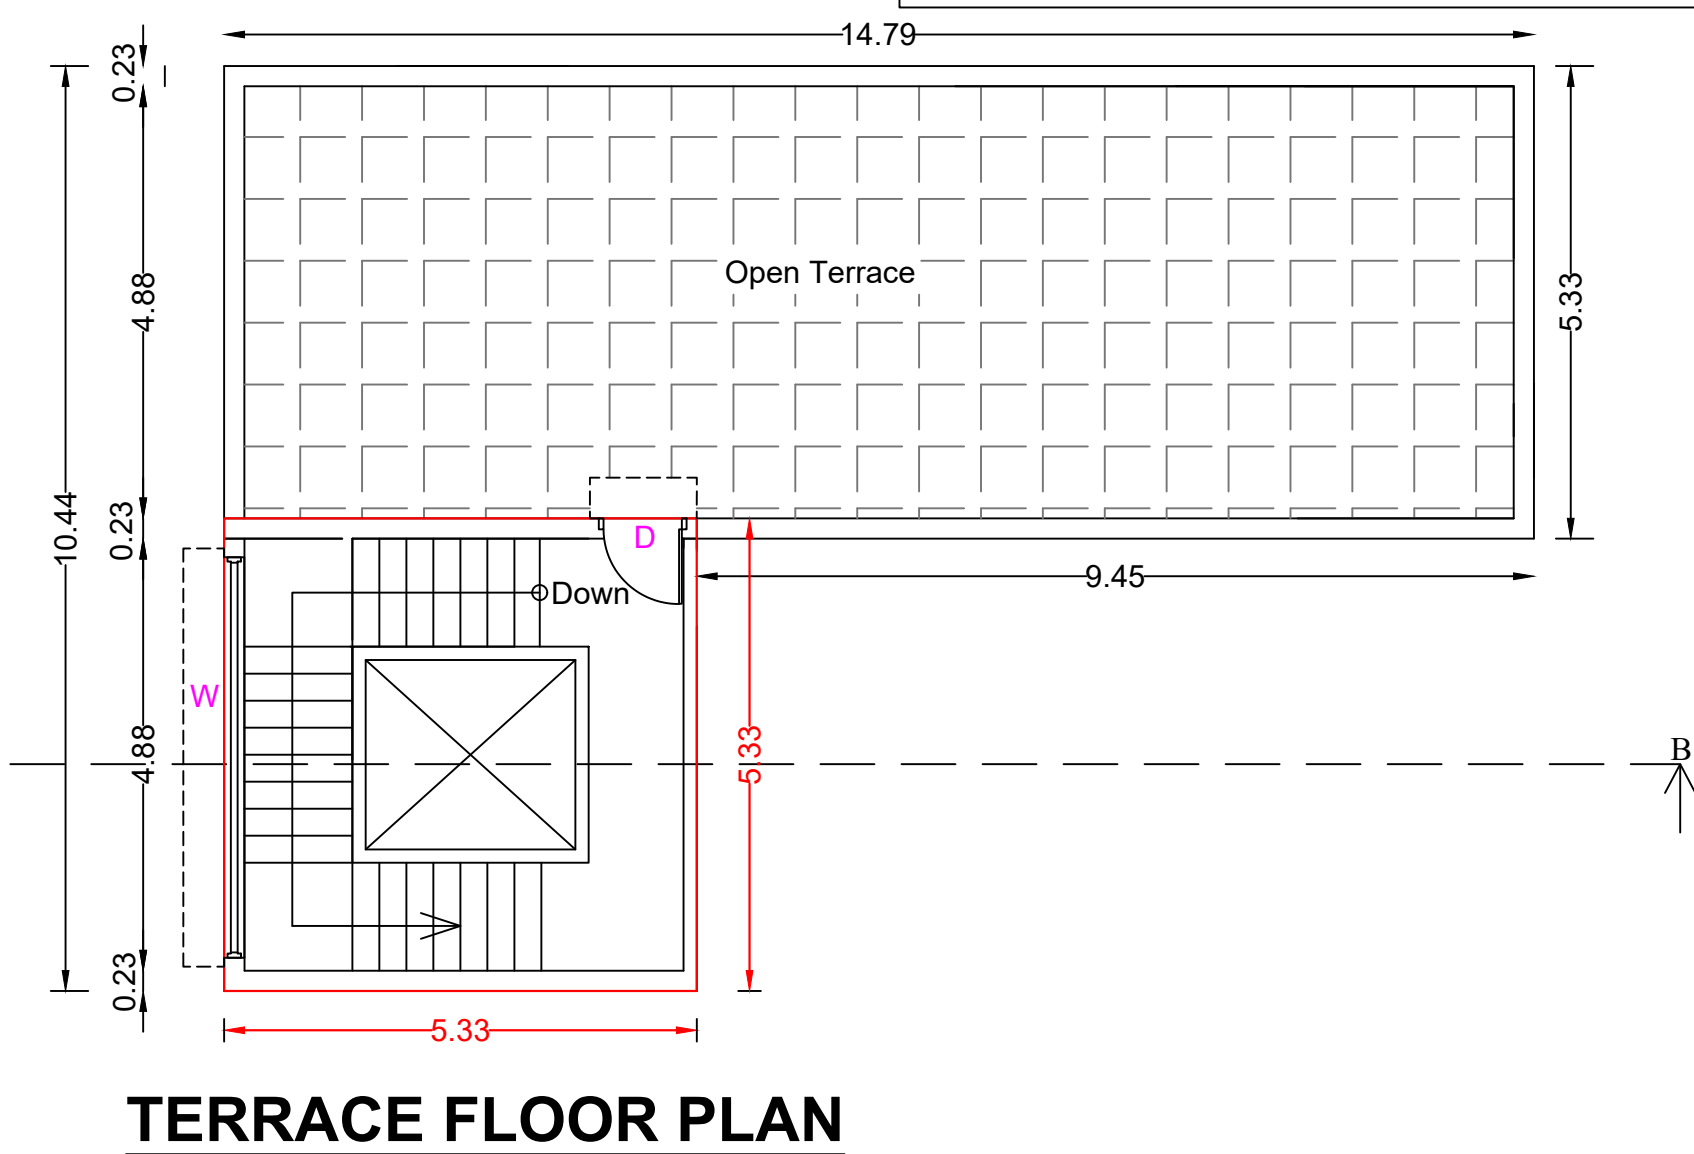


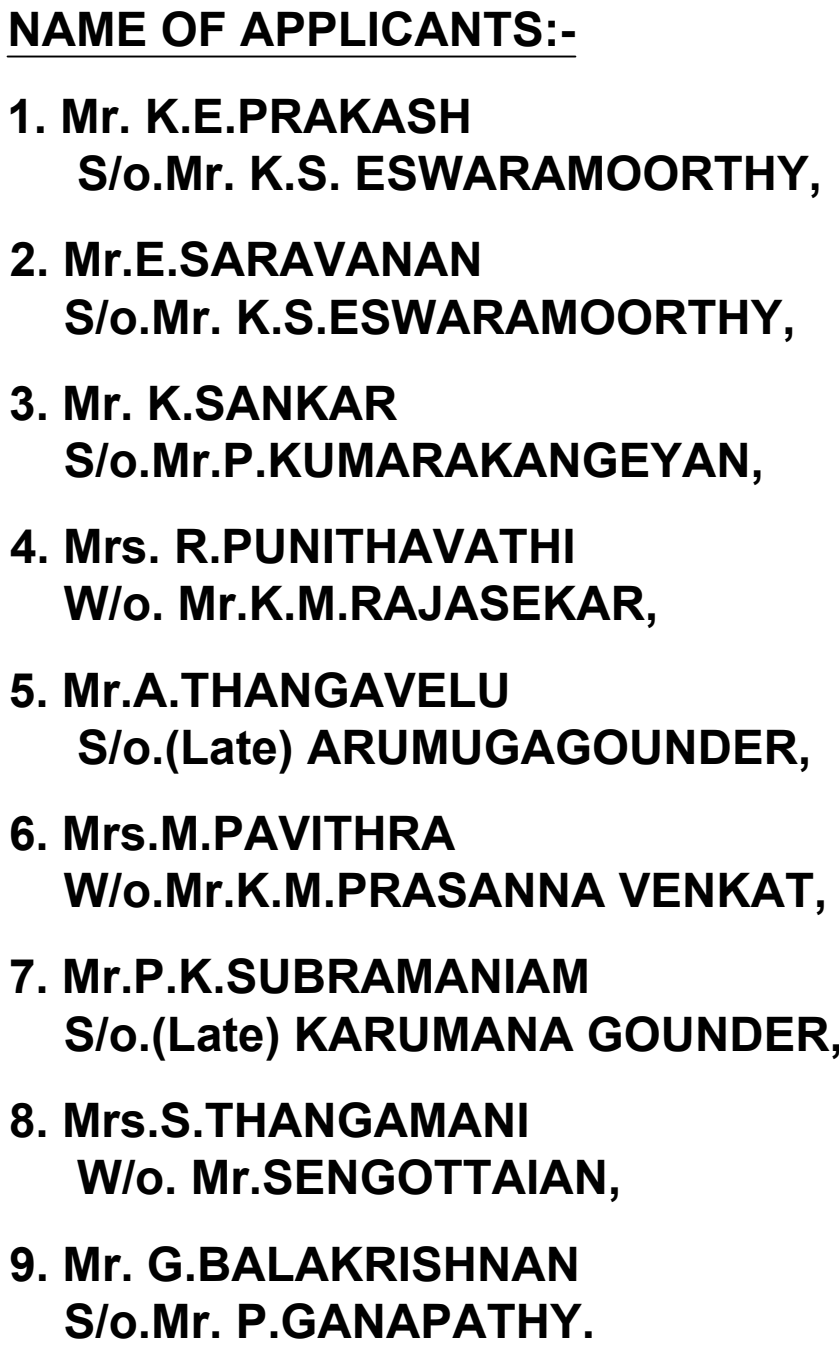

ONLINE APPLICATION No - SWP/BPA/009193/2023
SWP/DTCP/ERODE/Site Approval No - 287 / 2023
SWP/DTCP/ERODE(ELPA)Planning Permission No - 24 / 2023

APPLICANT

1. a. b. ~~Handwritten~~ x
2. ~~Handwritten~~
3. K. Skal
4. R. Puntillate
5. ~~Handwritten~~
6. M. ~~Handwritten~~
7. ~~Handwritten~~
8. S. ~~Handwritten~~
9. G. D. ~~Handwritten~~




STRUCTURAL ENGINEER

REGISTERED ENGINEER

BLOCK-1

JOINERY DETAILS:-

Main door	MD	1.22 X 2.13	Ventilator	V	0.91 X 0.61
Door	D	0.91 X 2.13	Ventilator	V1	1.22 X 0.61
Door	D1	0.75 X 2.13	Opening	O	2.44 X 2.13
Window	W	4.52 X 1.22	Opening	O1	1.37 X 2.13
Window	W1	3.46 X 1.22	Opening	O2	0.91 X 2.13
Window	W2	1.22 X 1.22			
Window	W3	0.91 X 1.22			

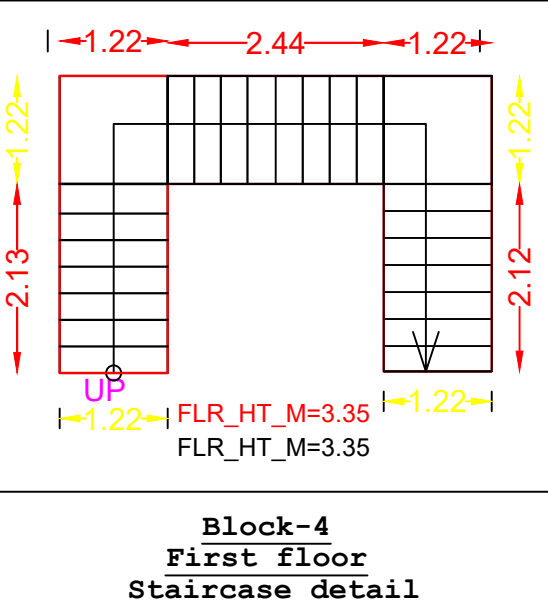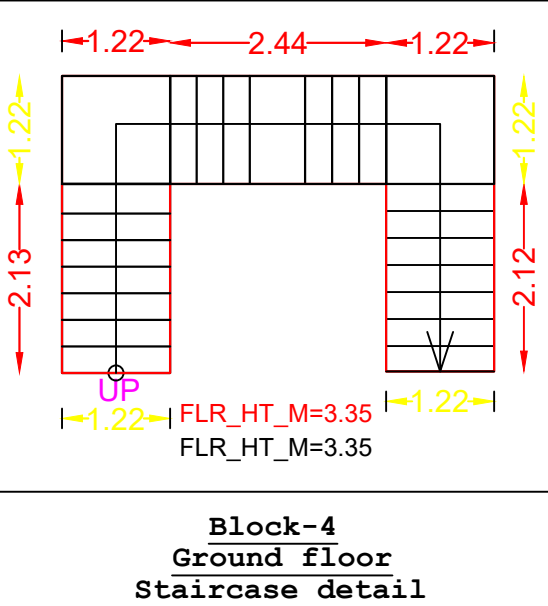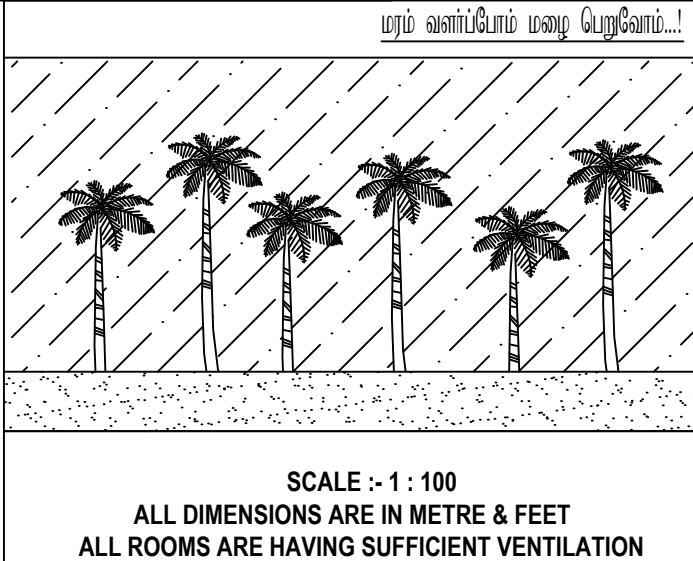


E.V. SANTHOSH KUMAR, M.E., M.B.A., (CMDA & DTPC)
Registered Engineer & Structural Engineer,
 CMDA Reg. No: RE/GR-I/022-03/365
 DTPC Reg. No: 3/2019/RDSE-GR-II/ELPA
 No:13, Rajaji Street - 1, Surampatti,
 Erode - 638 009.
 CELL: 96882 89898, 70107 47671


Er. M.P. SURESHKUMAR
Reg. Engineer Grade - I
01/2022 / RE - Gr. I / EDTCP
sureshkumarmpcivil@gmail.com
Cell : 99443 60702

PLAN SHOWING THE PROPOSED CONSTRUCTION OF R.C.C. TERRACED ROOF GROUND FLOOR, FIRST FLOOR & STAIRCASE HEAD ROOM IN TERRACE FLOOR GROUP HOUSING BUILDING AT R.S.F.No: 645/1A2, 46-PUDUR 'B' VILLAGE & PANCHAYAT, MODAKURICHI UNION & TALUK, ERODE DISTRICT.


SHEET No :3/10

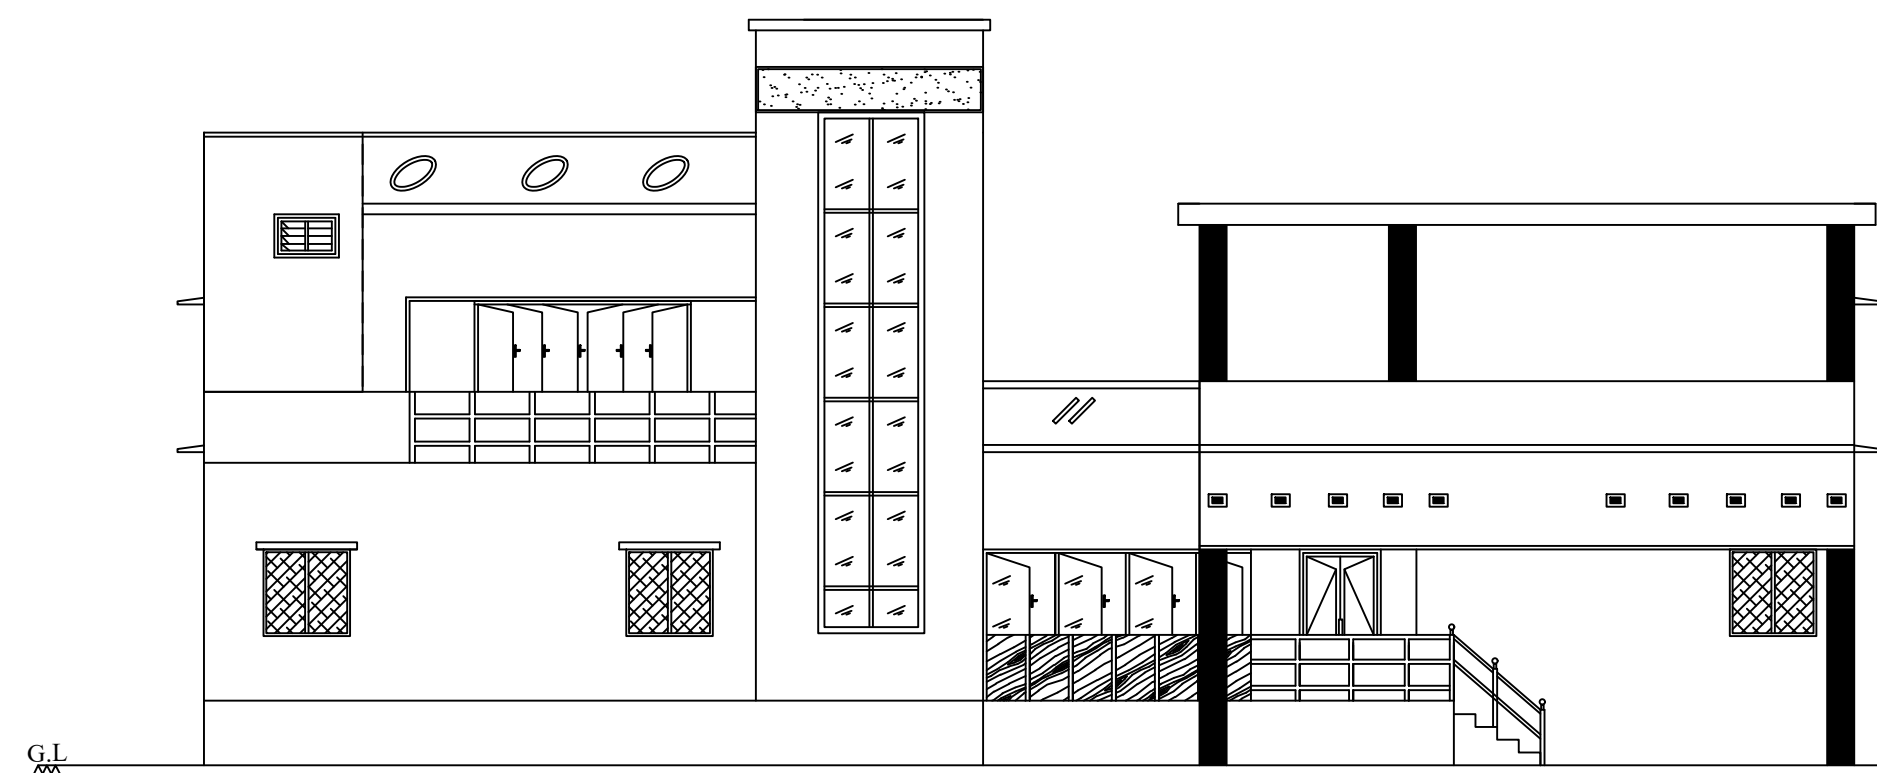

FRONT ELEVATION

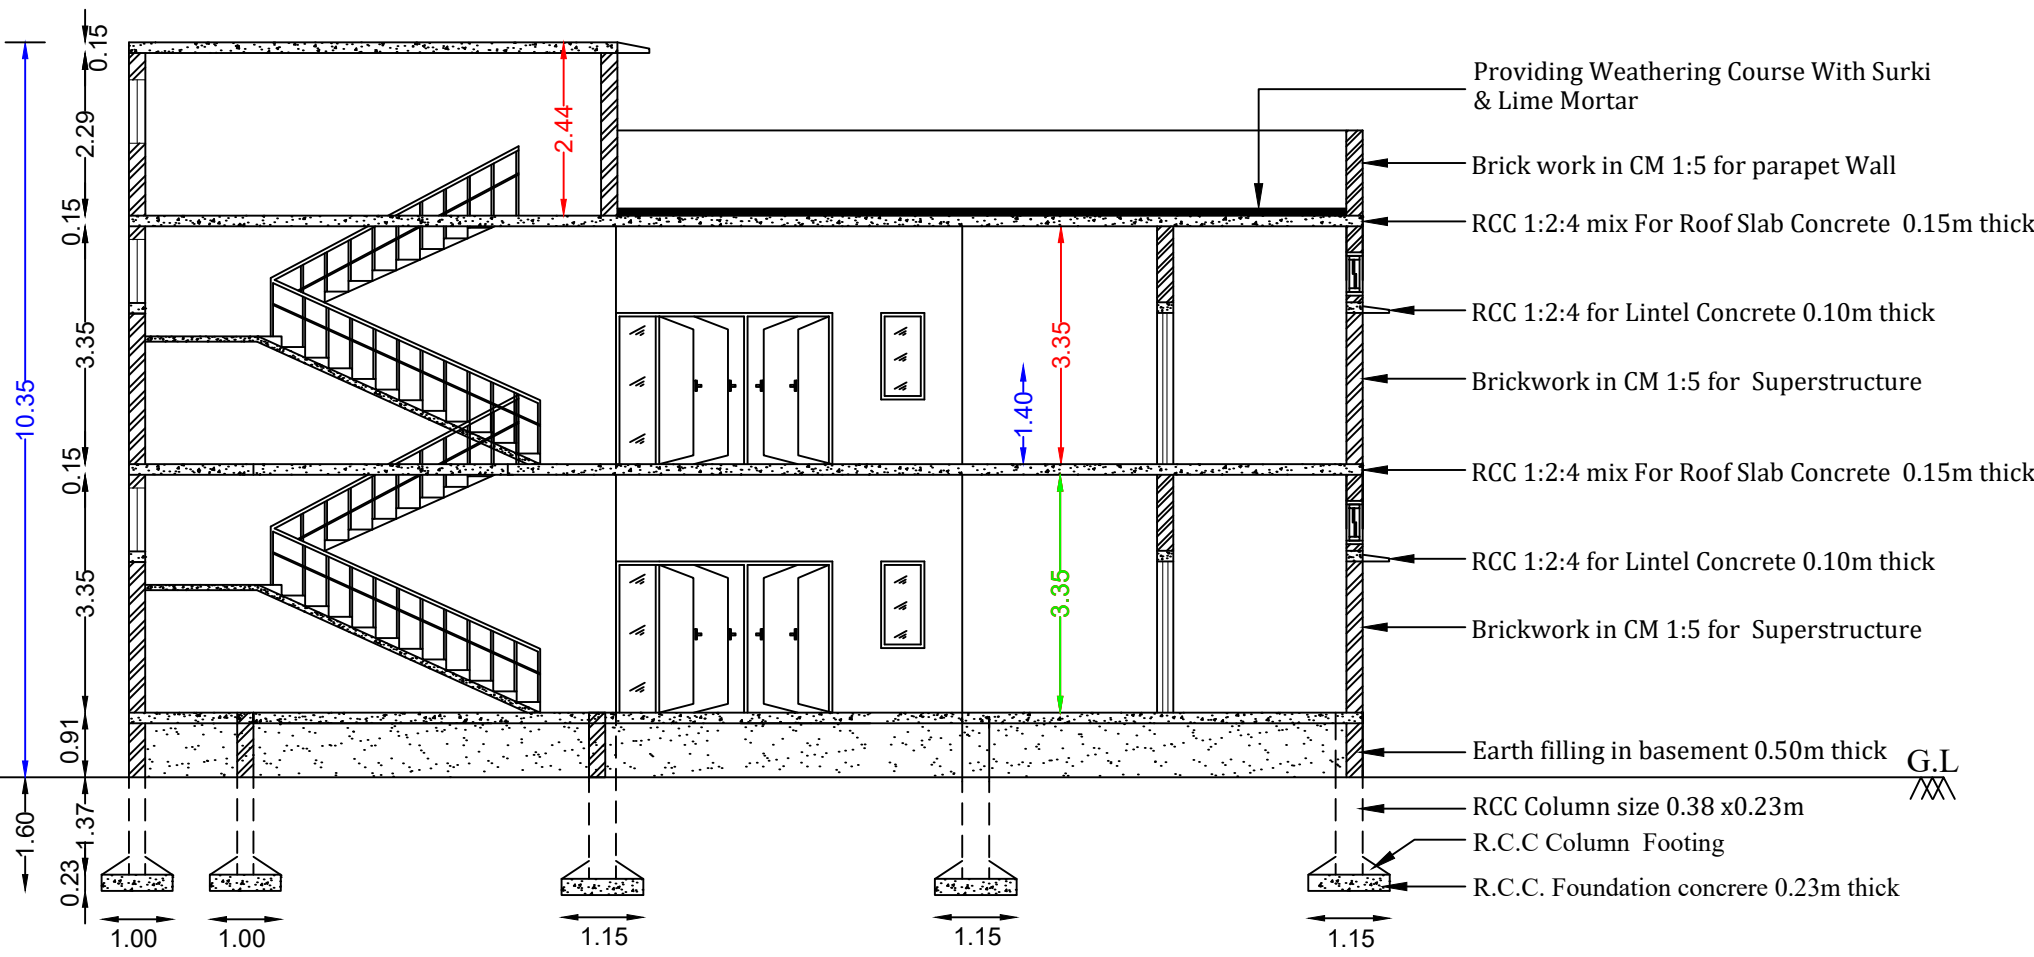


SECTION ON "AB"

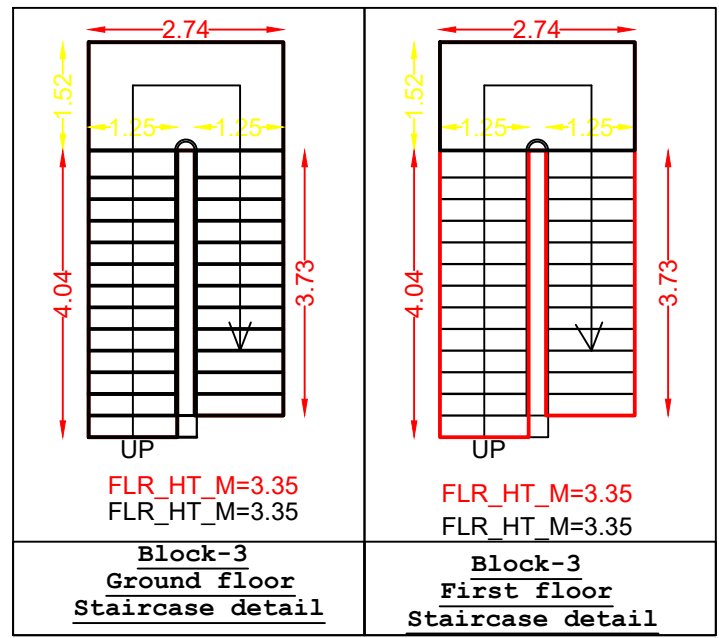


NAME OF APPLICANTS:-


1. Mr. K.E.PRAKASH
S/o.Mr. K.S. ESWARAMOORTHY,
2. Mr.E.SARAVANAN
S/o.Mr. K.S.ESWARAMOORTHY,
3. Mr. K.SANKAR
S/o.Mr.P.KUMARAKANGEYAN,
4. Mrs. R.PUNITHAVATHI
W/o. Mr.K.M.RAJASEKAR,
5. Mr.A.THANGAVELU
S/o.(Late) ARUMUGAGOUNDER,
6. Mrs.M.PAVITHRA
W/o.Mr.K.M.PRASANNA VENKAT,
7. Mr.P.K.SUBRAMANIAM
S/o.(Late) KARUMANA GOUNDER,
8. Mrs.S.THANGAMANI
W/o. Mr.SENGOTTAIAN,
9. Mr. G.BALAKRISHNAN
S/o.Mr. P.GANAPATHY.

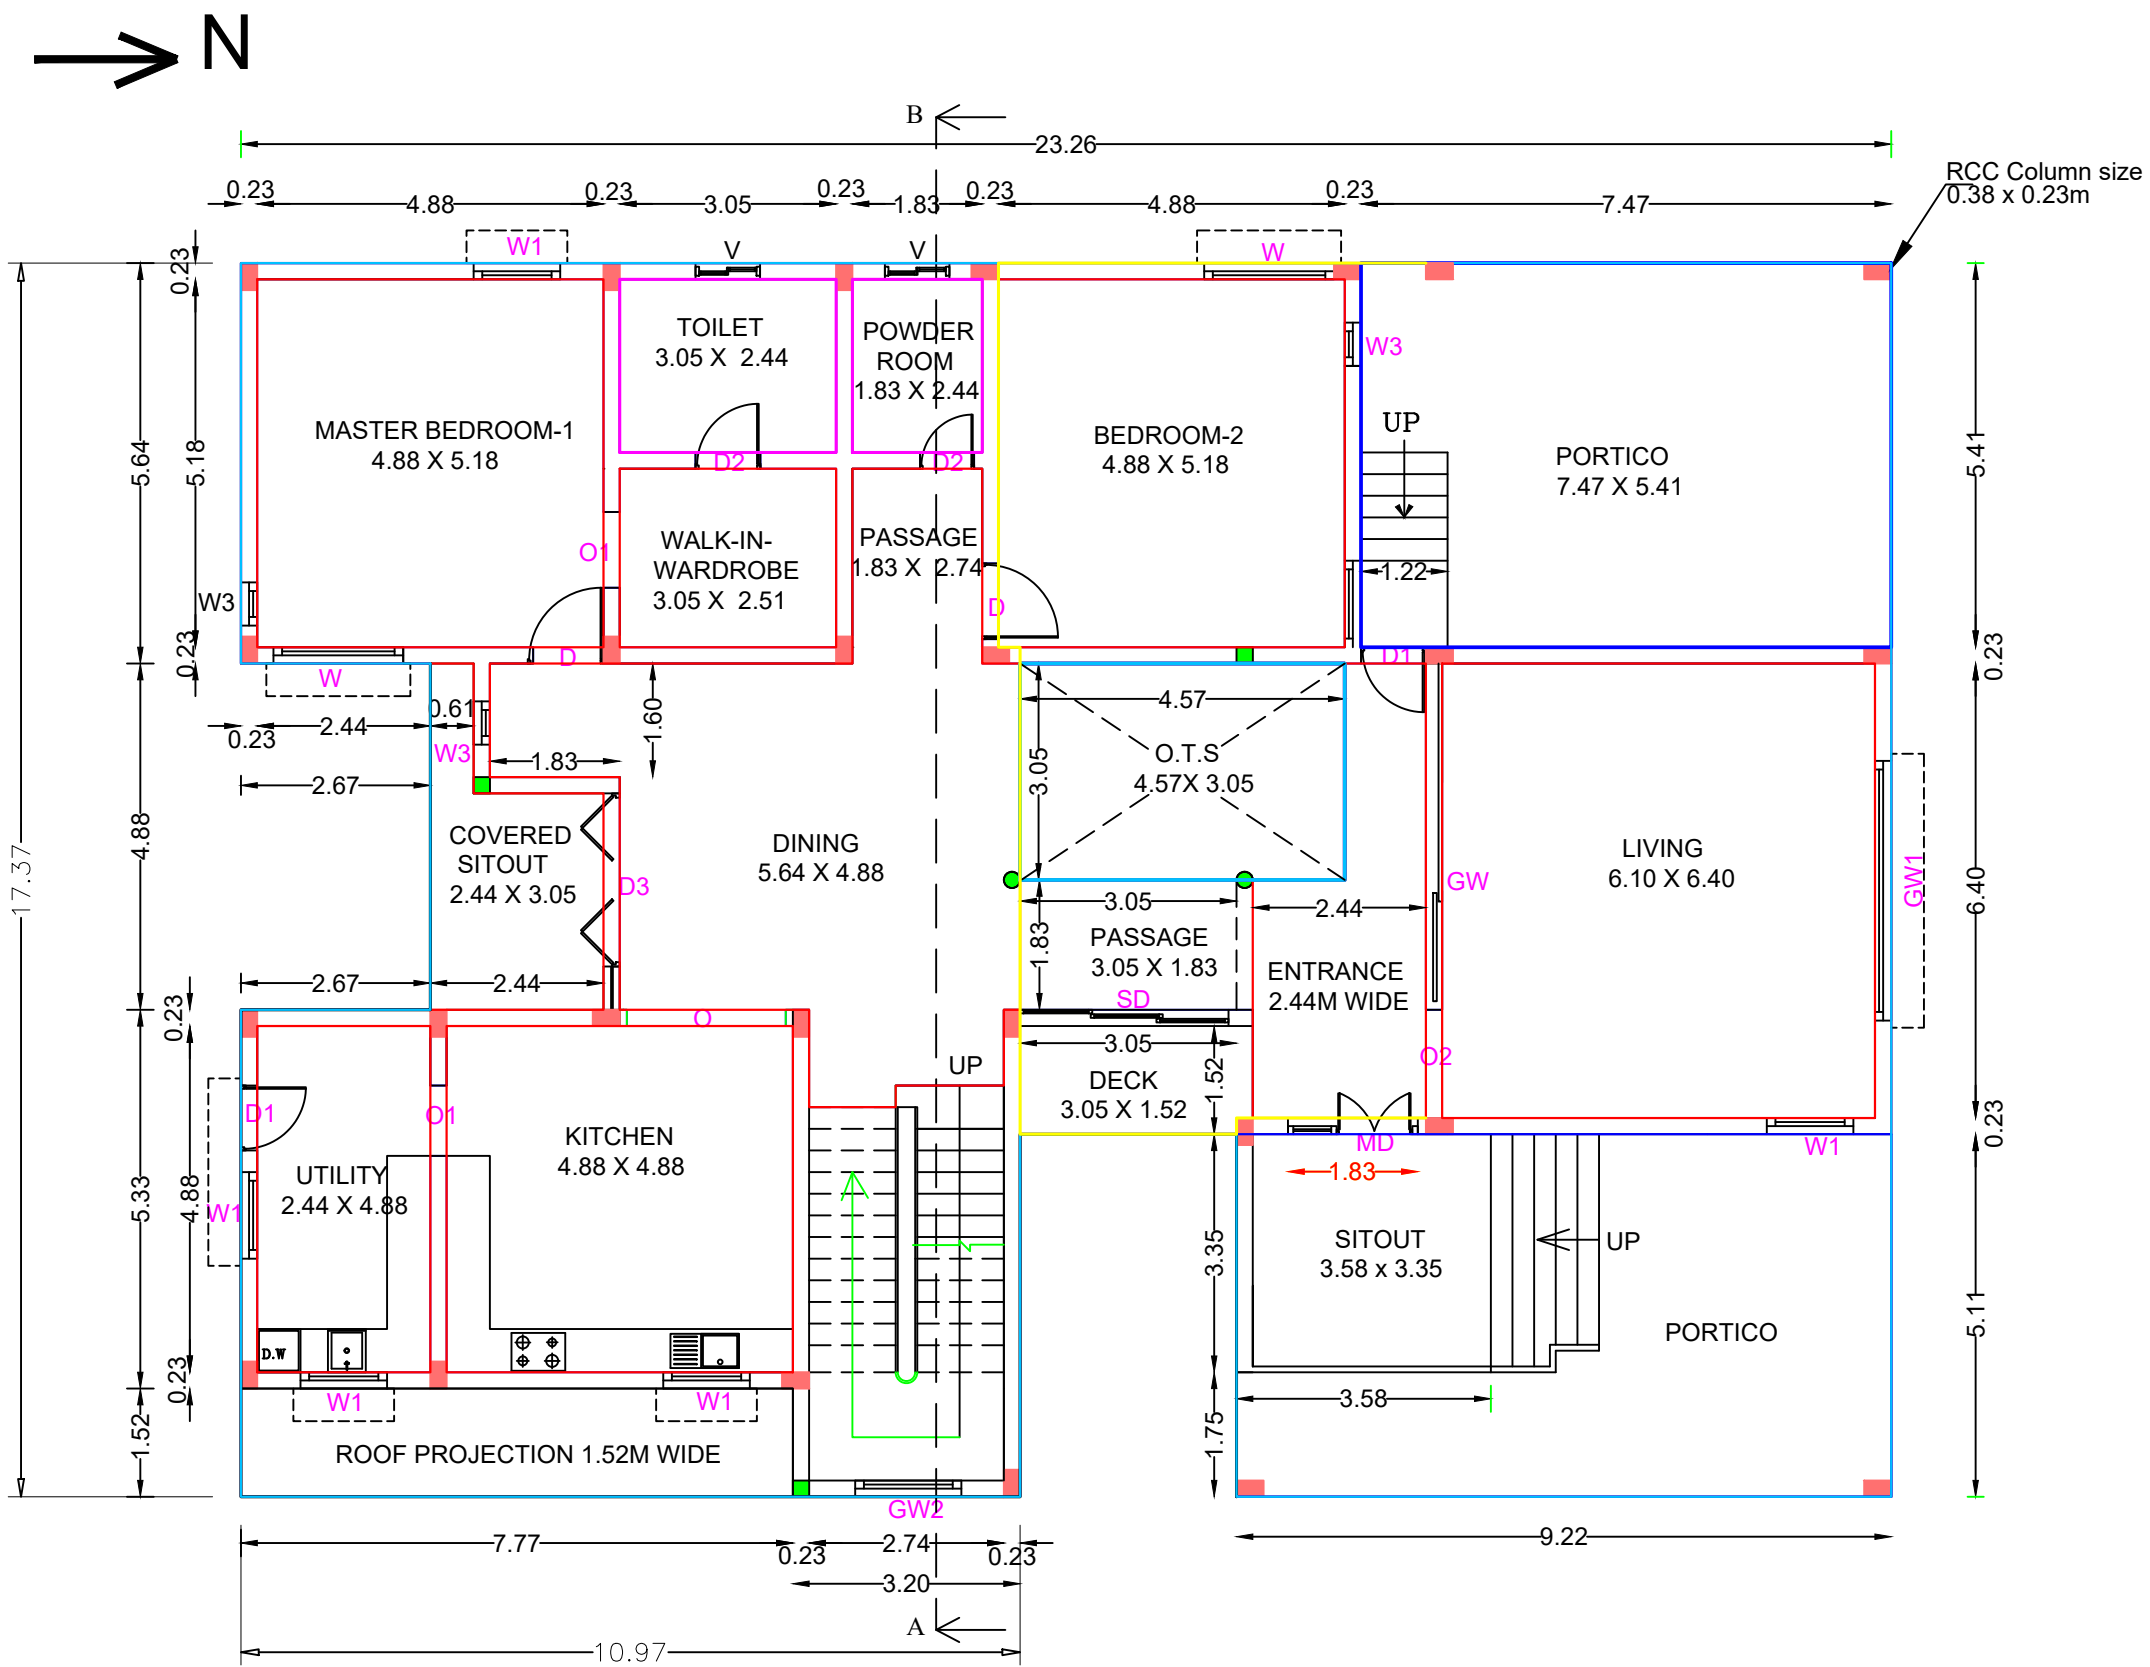


GROUND FLOOR PLAN

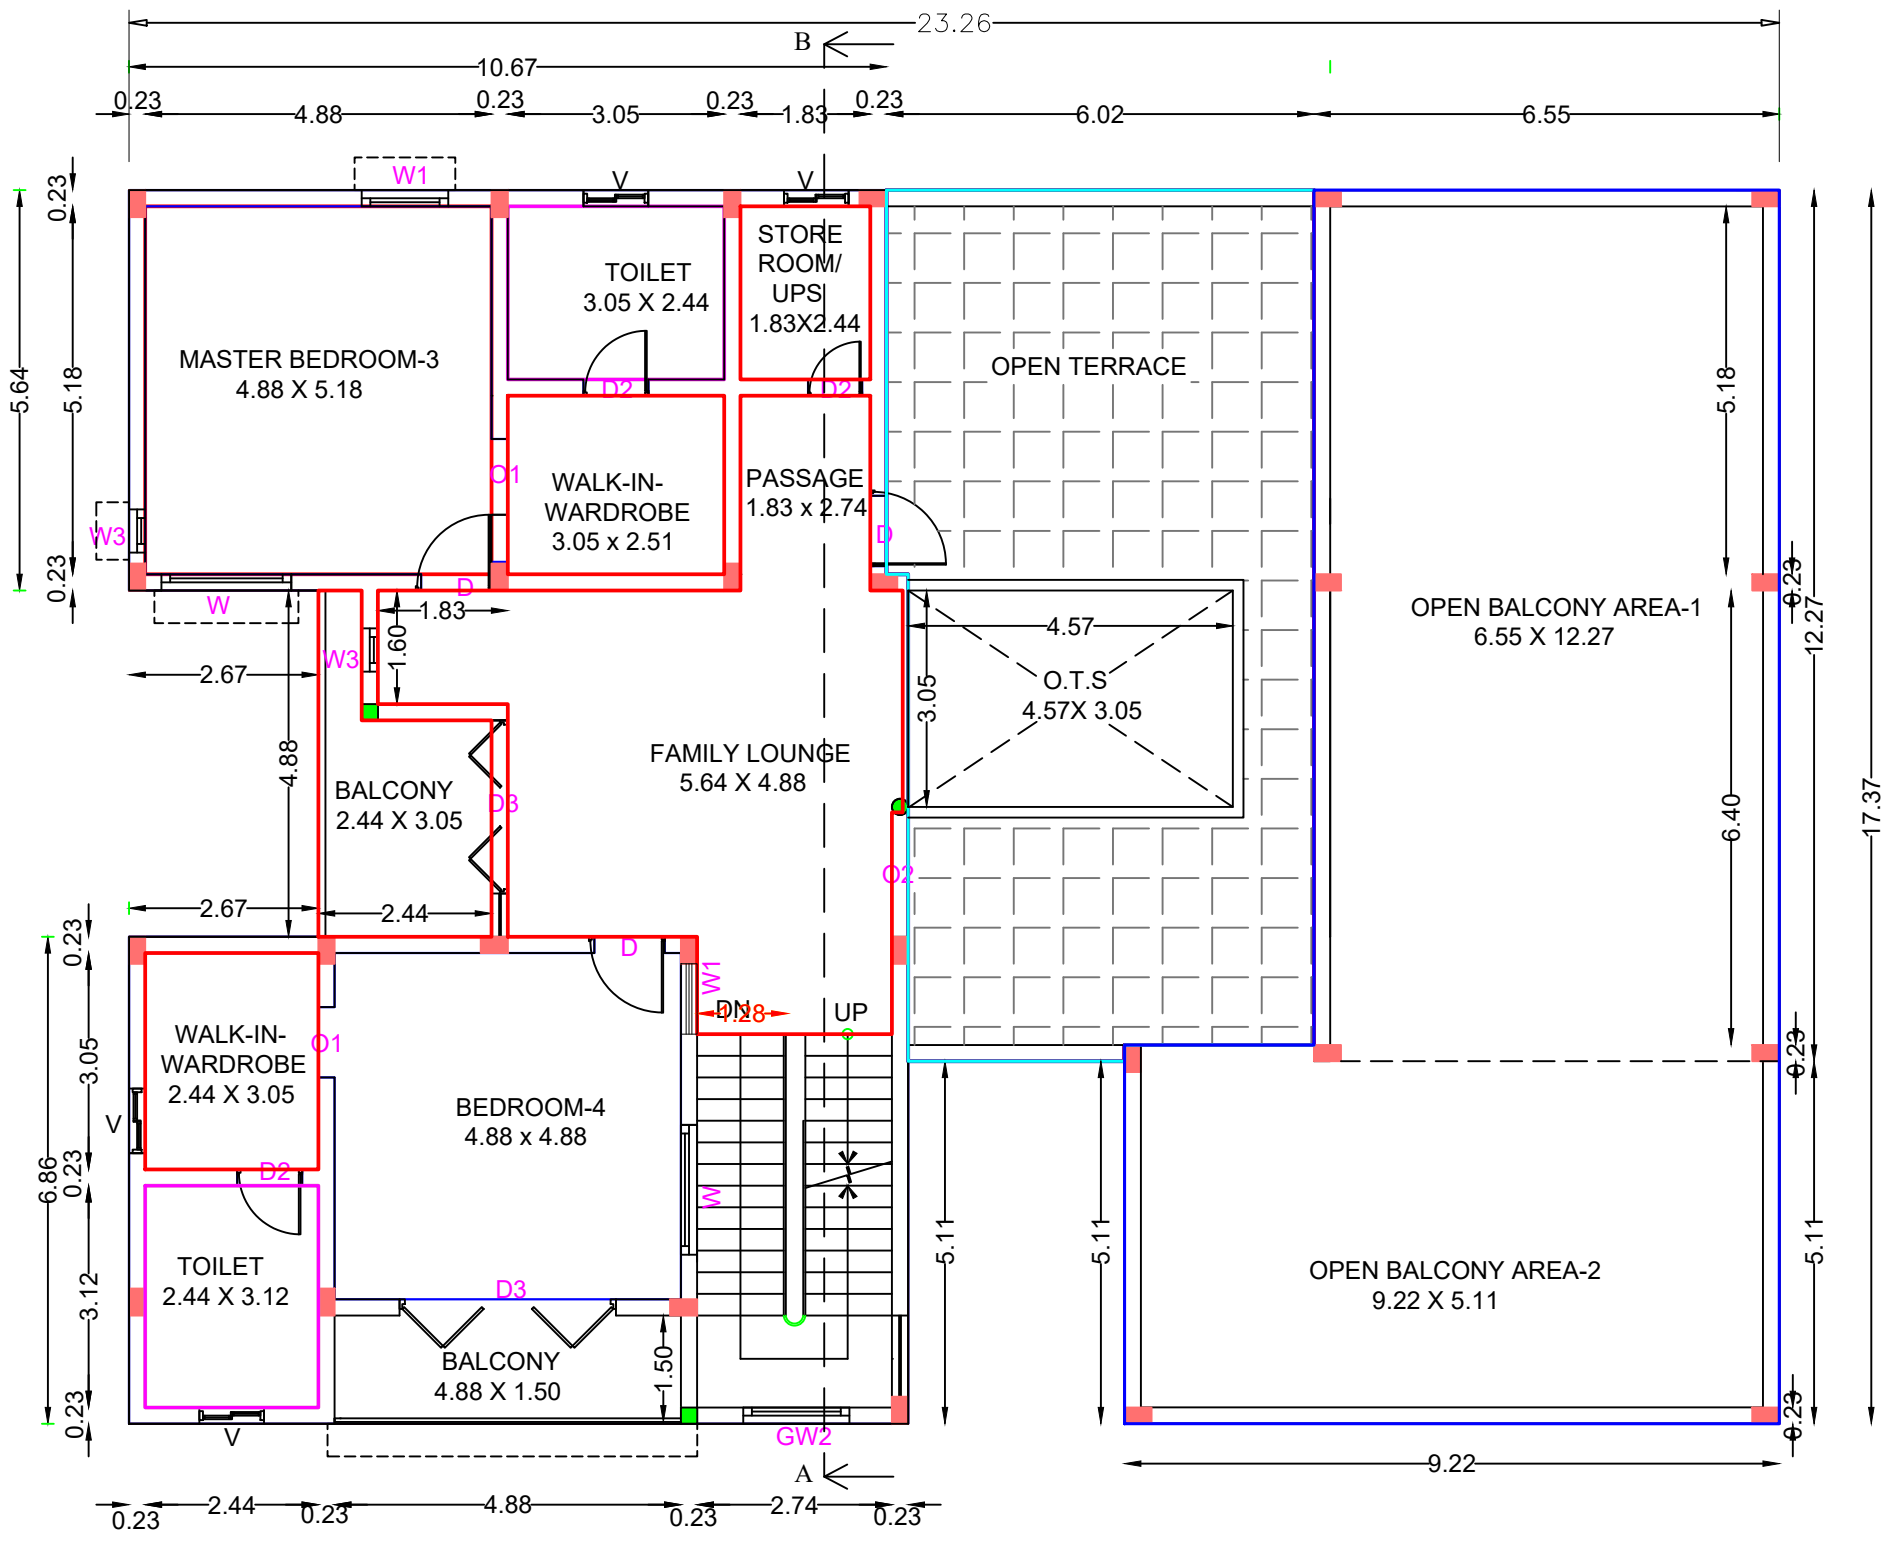

FIRST FLOOR PLAN

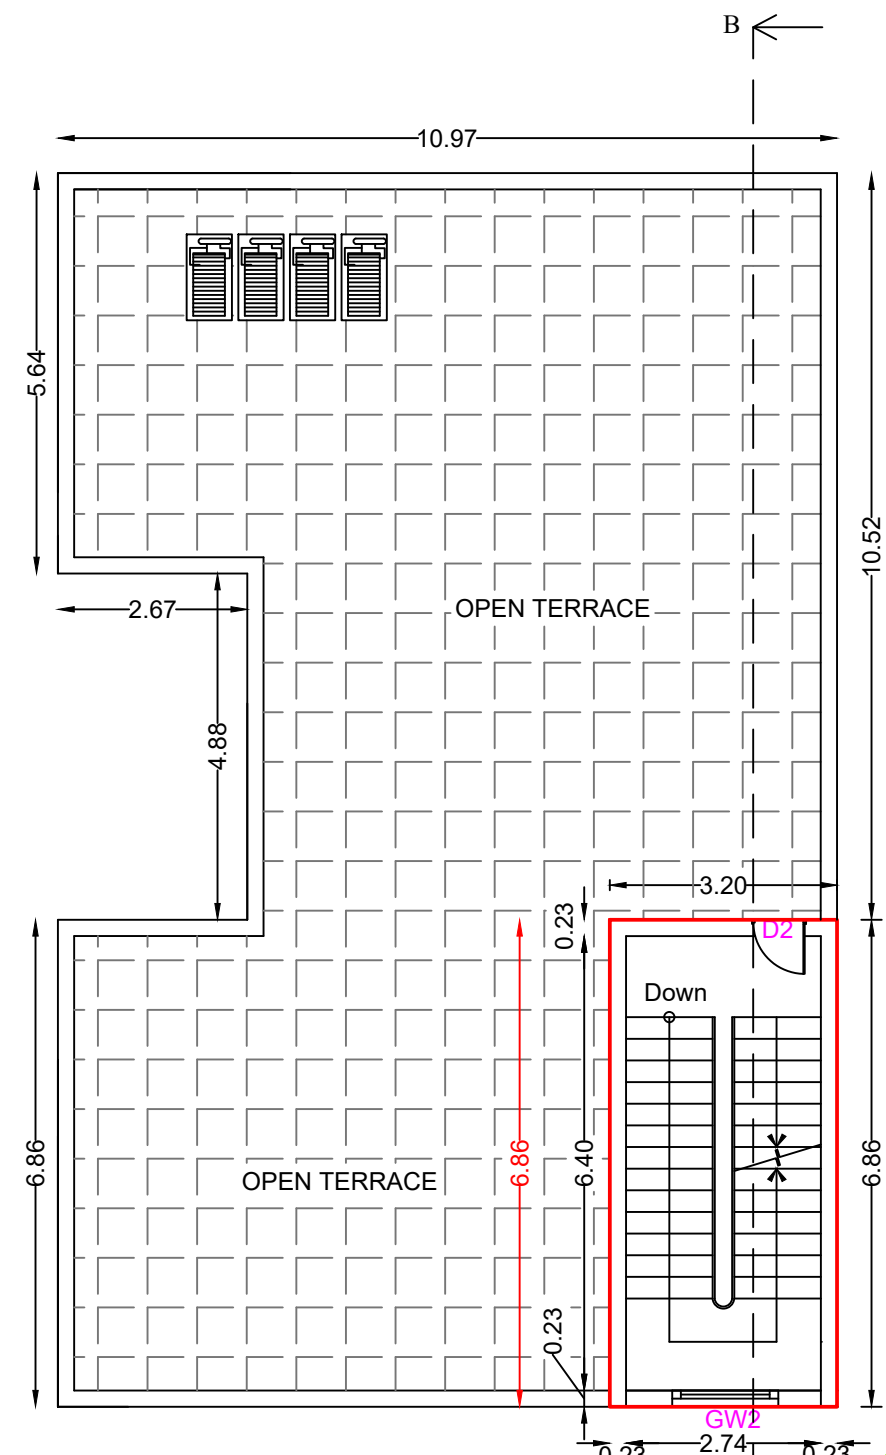

TERRACE FLOOR PLAN

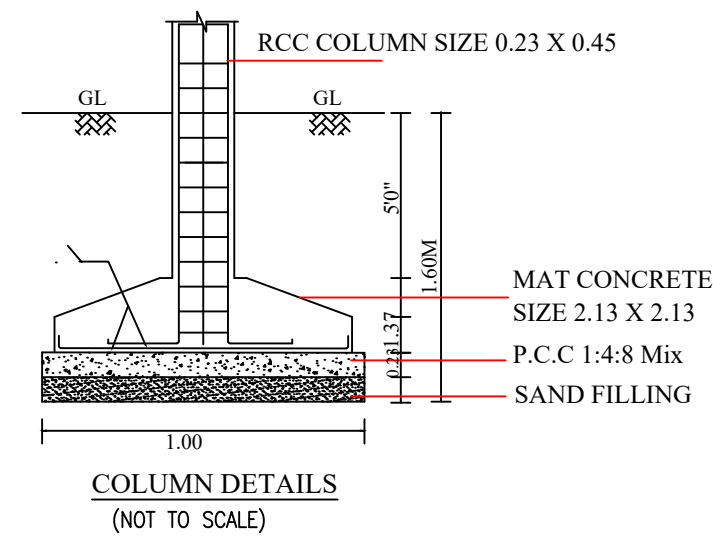


ONLINE APPLICATION No - SWP/BPA/009193/2023
SWP/DTCP/ERODE/Site Approval No - 287 / 2023
SWP/DTCP/ERODE(ELPA)Planning Permission No - 24 / 2023

BLOCK-2

JOINERY DETAILS:-

Main door	MD	1.83 X 2.13	Window	W	1.83 X 1.22	Window	W3	0.61 X 1.22
Door	D	1.00 X 2.13	Window	W1	1.22 X 1.22	Ventilator	V	0.91 X 0.61
Door	D1	0.91 X 2.13	Window	W2	3.05 X 1.22	Opening	O	2.44 X 2.13
Door	D2	0.76 X 2.13	Glass Window	GW	4.88 X 1.22	Opening	O1	1.00 X 2.13
Door	D3	3.05 X 2.13	Glass Window	GW1	3.66 X 1.22	Opening	O2	1.52 X 2.13
Sliding door	SD	2.94 X 2.13	Glass Window	GW2	1.50 X 7.35			
Double Door	DD	2.44 X 2.13	Sliding Window	SW	3.05 X 1.22			

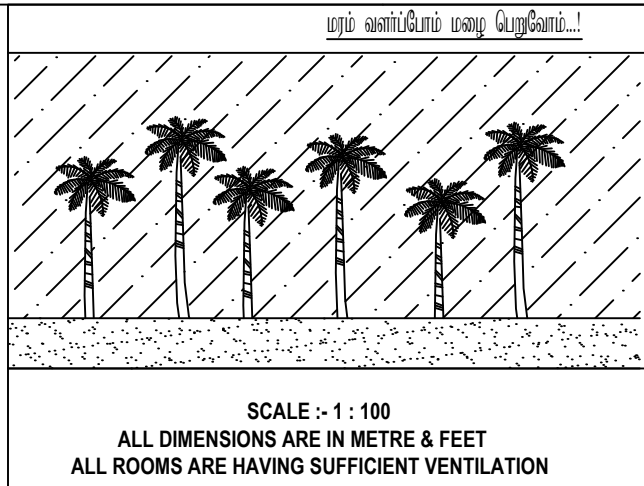

APPLICANT


1. K. E. Prakash
2. E. Saravanan
3. K. Sankar
4. R. Punithavathi
5. A. Thangavelu
6. M. Pavithra
7. P. K. Subramaniam
8. S. Thangamani
9. G. Balakrishnan

STRUCTURAL ENGINEER


Er.V. SANTHOSH KUMAR, M.E., M.S.A., (CMDA & DTCP)
Registered Engineer & Structural Engineer,
CMDA Reg. No: RE/GR-1/2022/03/365
DTCP Reg. No: 3/2019/RSE-GR-II/ELPA
No:13, Rajaji Street - 1, Surampatti,
Erode - 638 009.
CELL: 96882 89698, 70107 47671

REGISTERED ENGINEER

Er. M.P. SURESH KUMAR
Reg. Engineer Grade - I
01/2022 / RE - Gr. I / EDTCP
sureshkumarcivil@gmail.com
Cell : 99443 60702

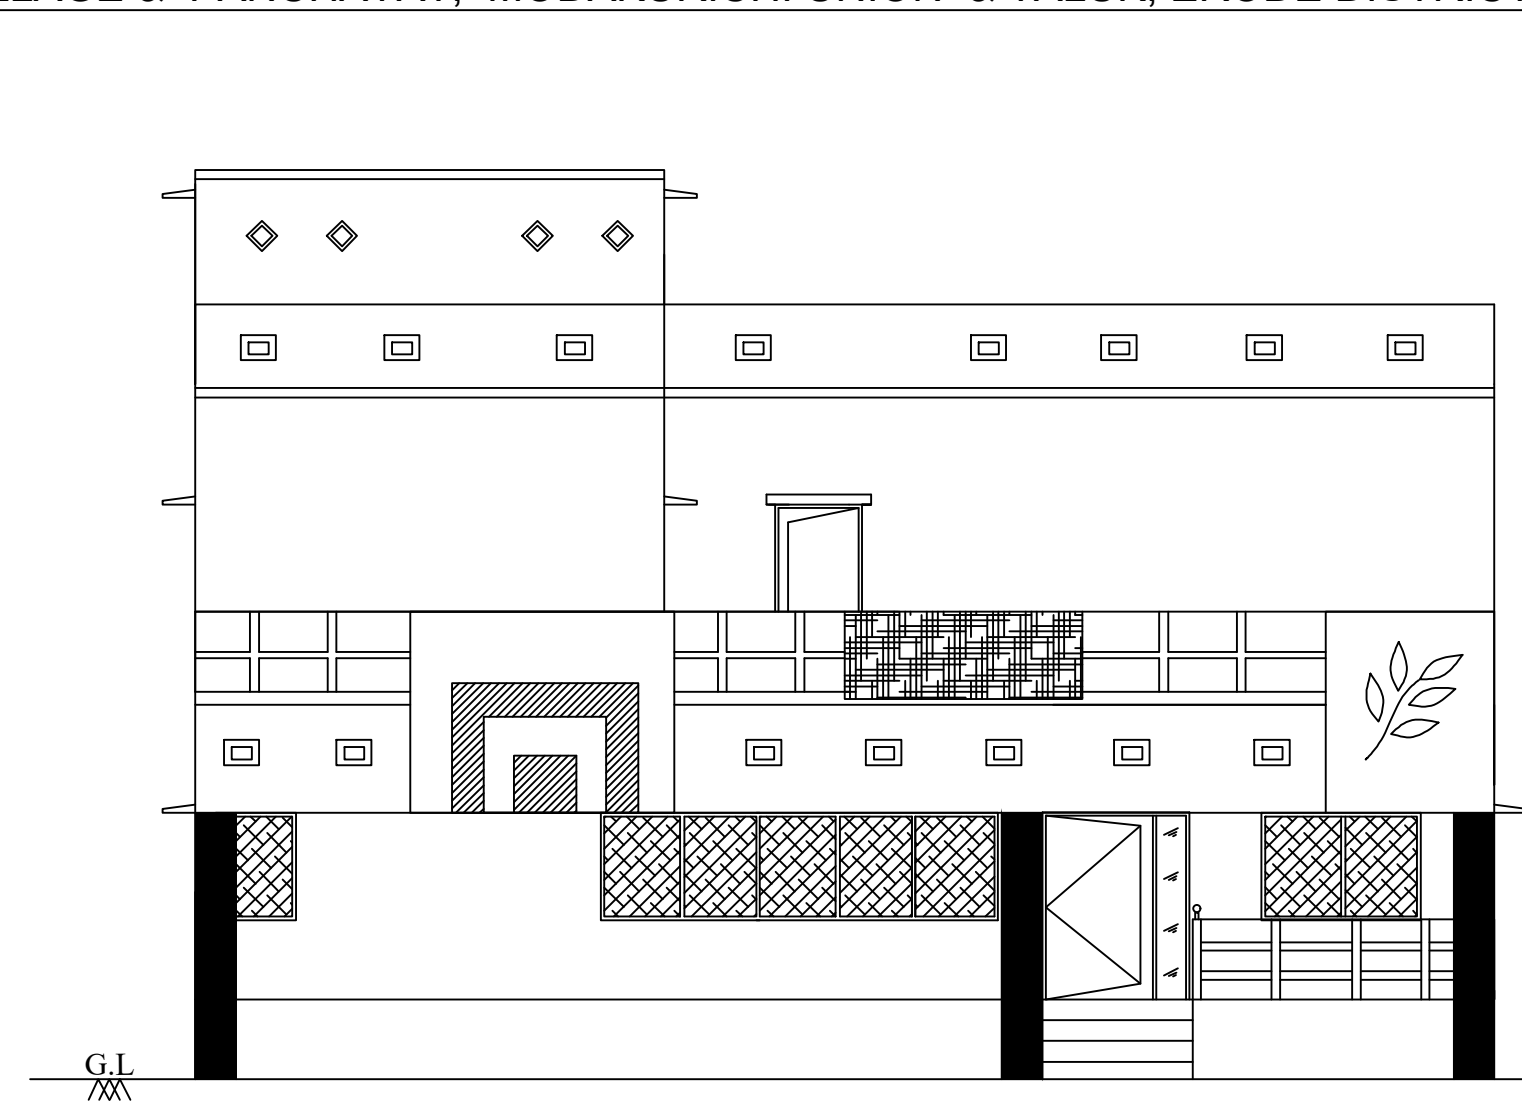


FRONT ELEVATION

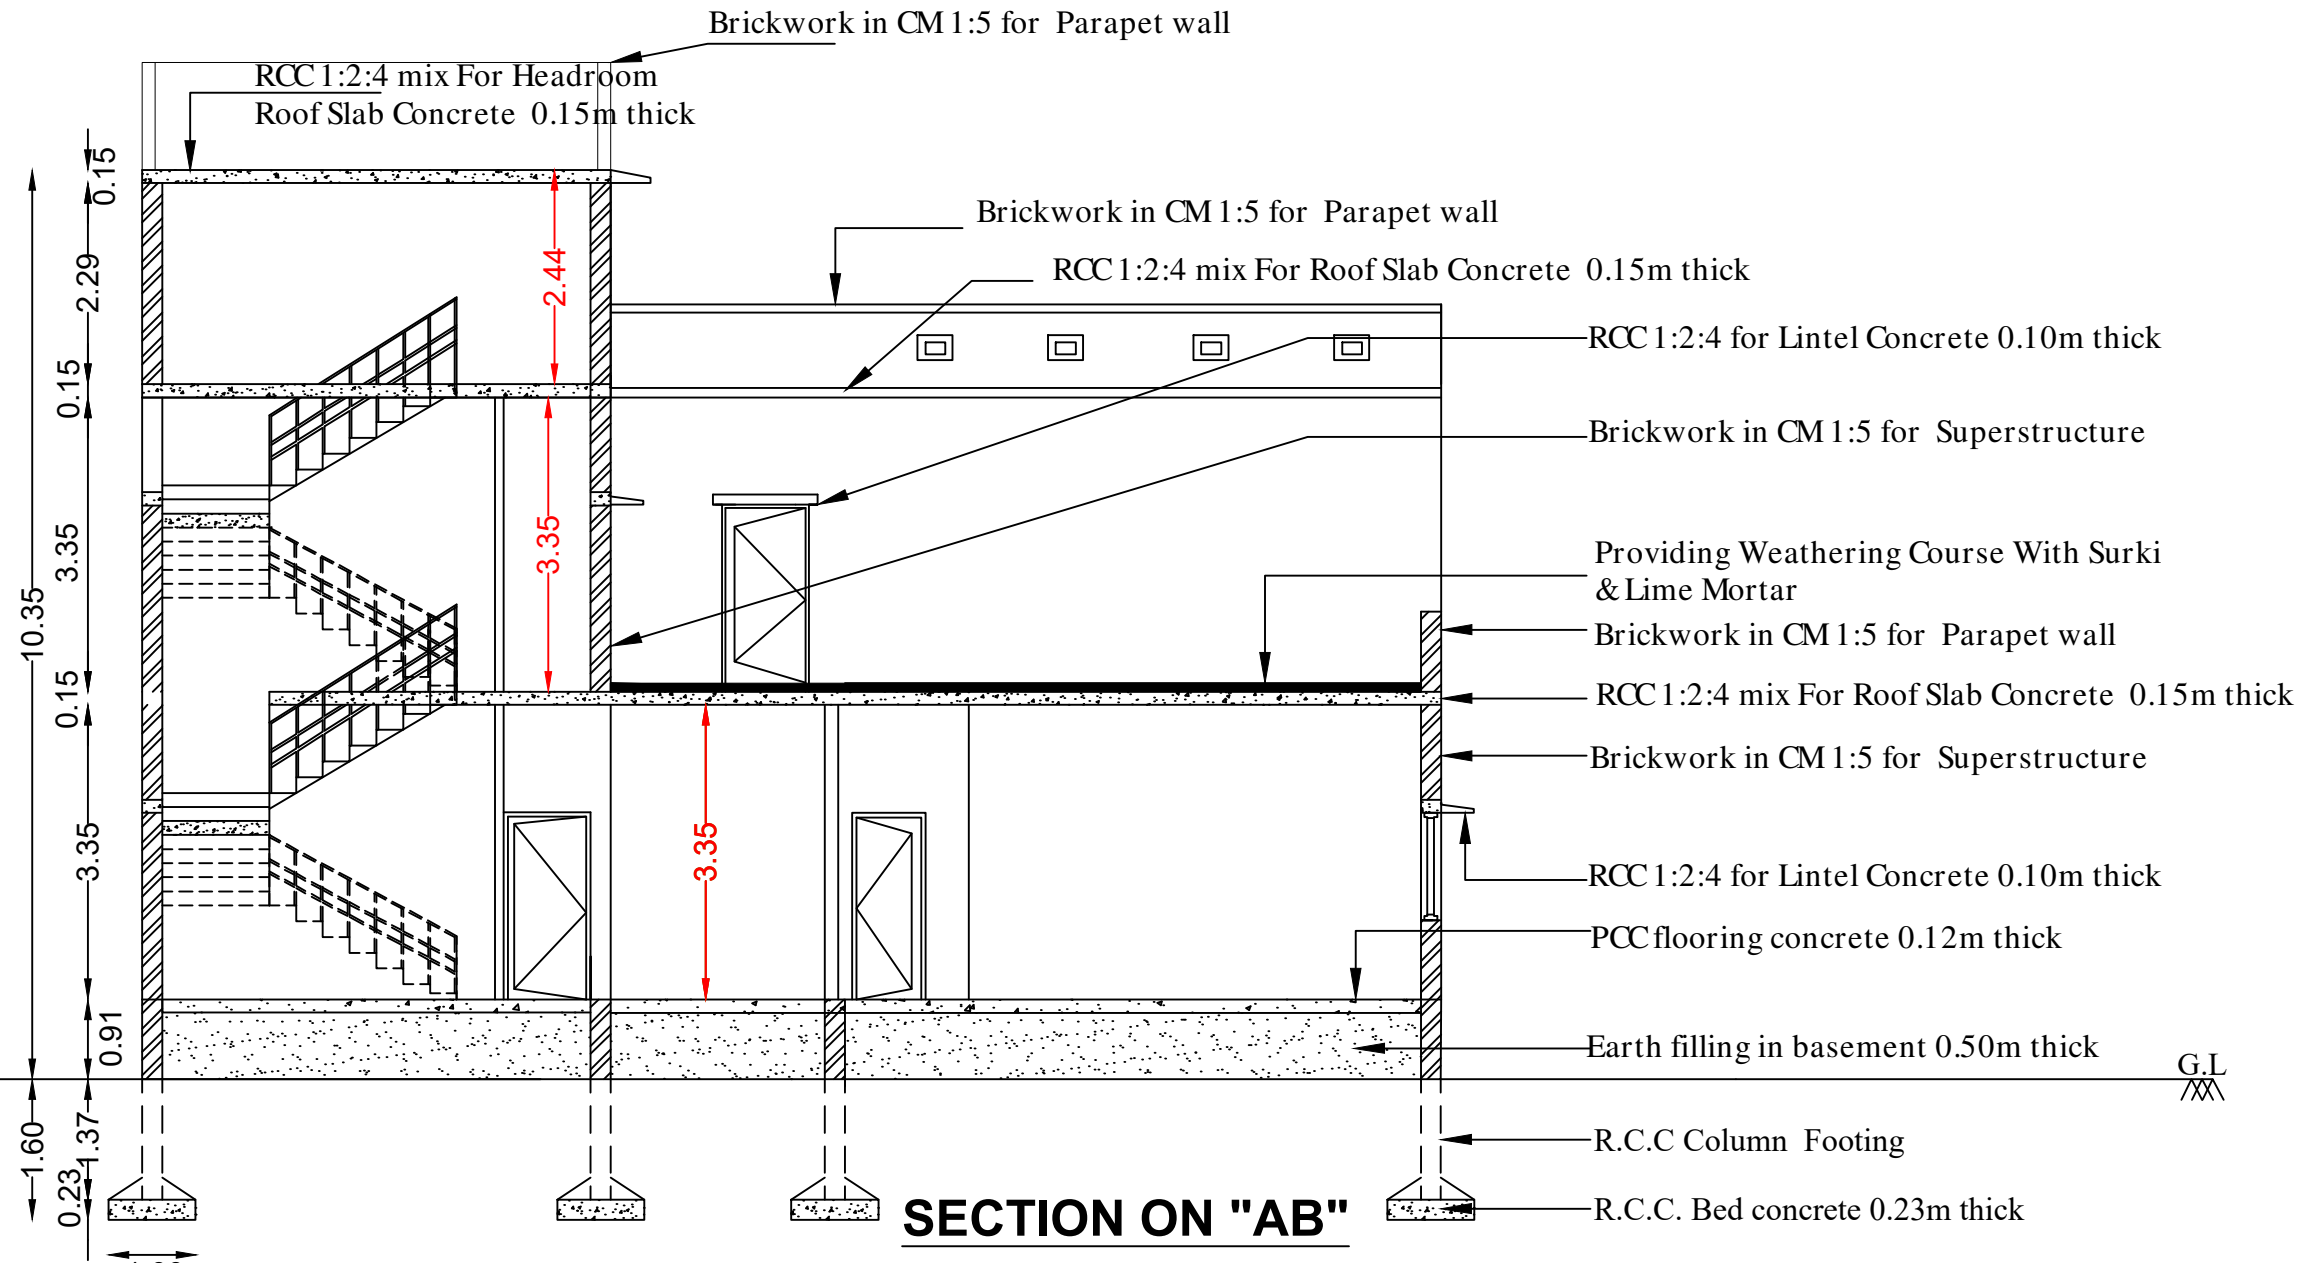


SECTION ON "AB"

NAME OF APPLICANTS:-


1. Mr. K.E.PRAKASH
S/o.Mr. K.S. ESWARAMOORTHY,
2. Mr.E.SARAVANAN
S/o.Mr. K.S.ESWARAMOORTHY,
3. Mr. K.SANKAR
S/o.Mr.P.KUMARAKANGEYAN,
4. Mrs. R.PUNITHAVATHI
W/o. Mr.K.M.RAJASEKAR,
5. Mr.A.THANGAVELU
S/o.(Late) ARUMUGAGOUNDER,
6. Mrs.M.PAVITHRA
W/o.Mr.K.M.PRASANNA VENKAT,
7. Mr.P.K.SUBRAMANIAM
S/o.(Late) KARUMANA GOUNDER,
8. Mrs.S.THANGAMANI
W/o. Mr.SENGOTTAIAN,
9. Mr. G.BALAKRISHNAN
S/o.Mr. P.GANAPATHY.

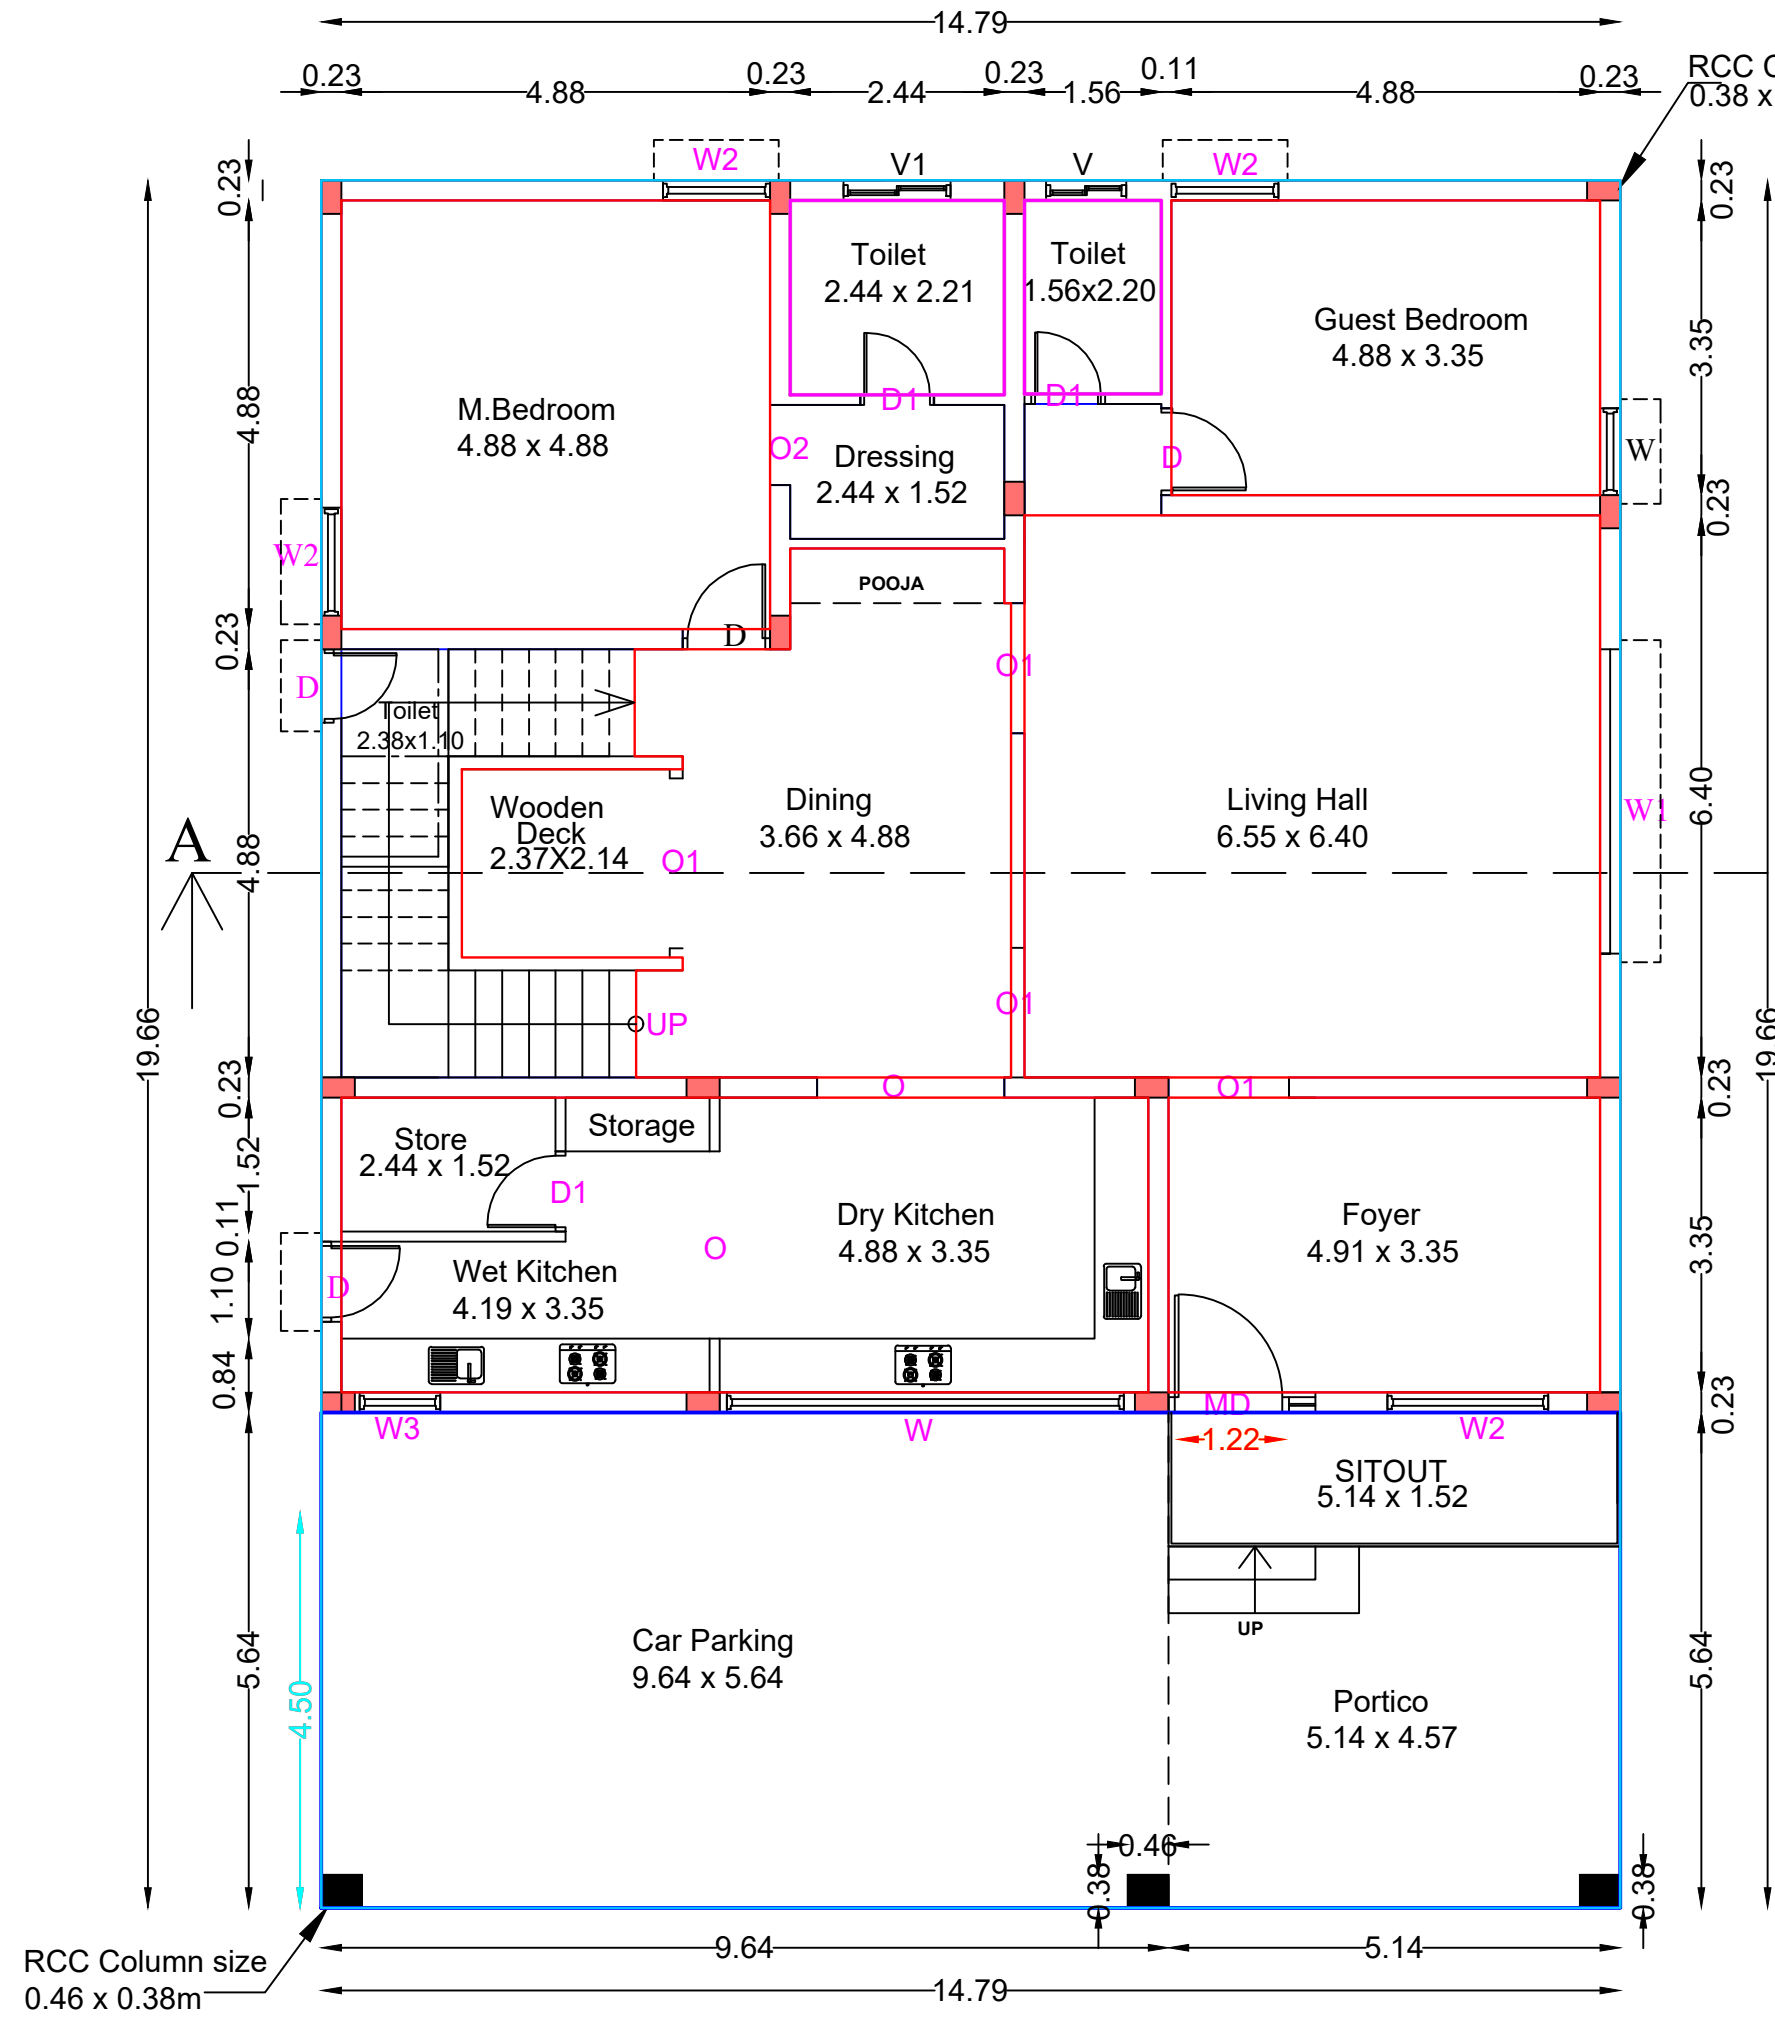

GROUND FLOOR PLAN

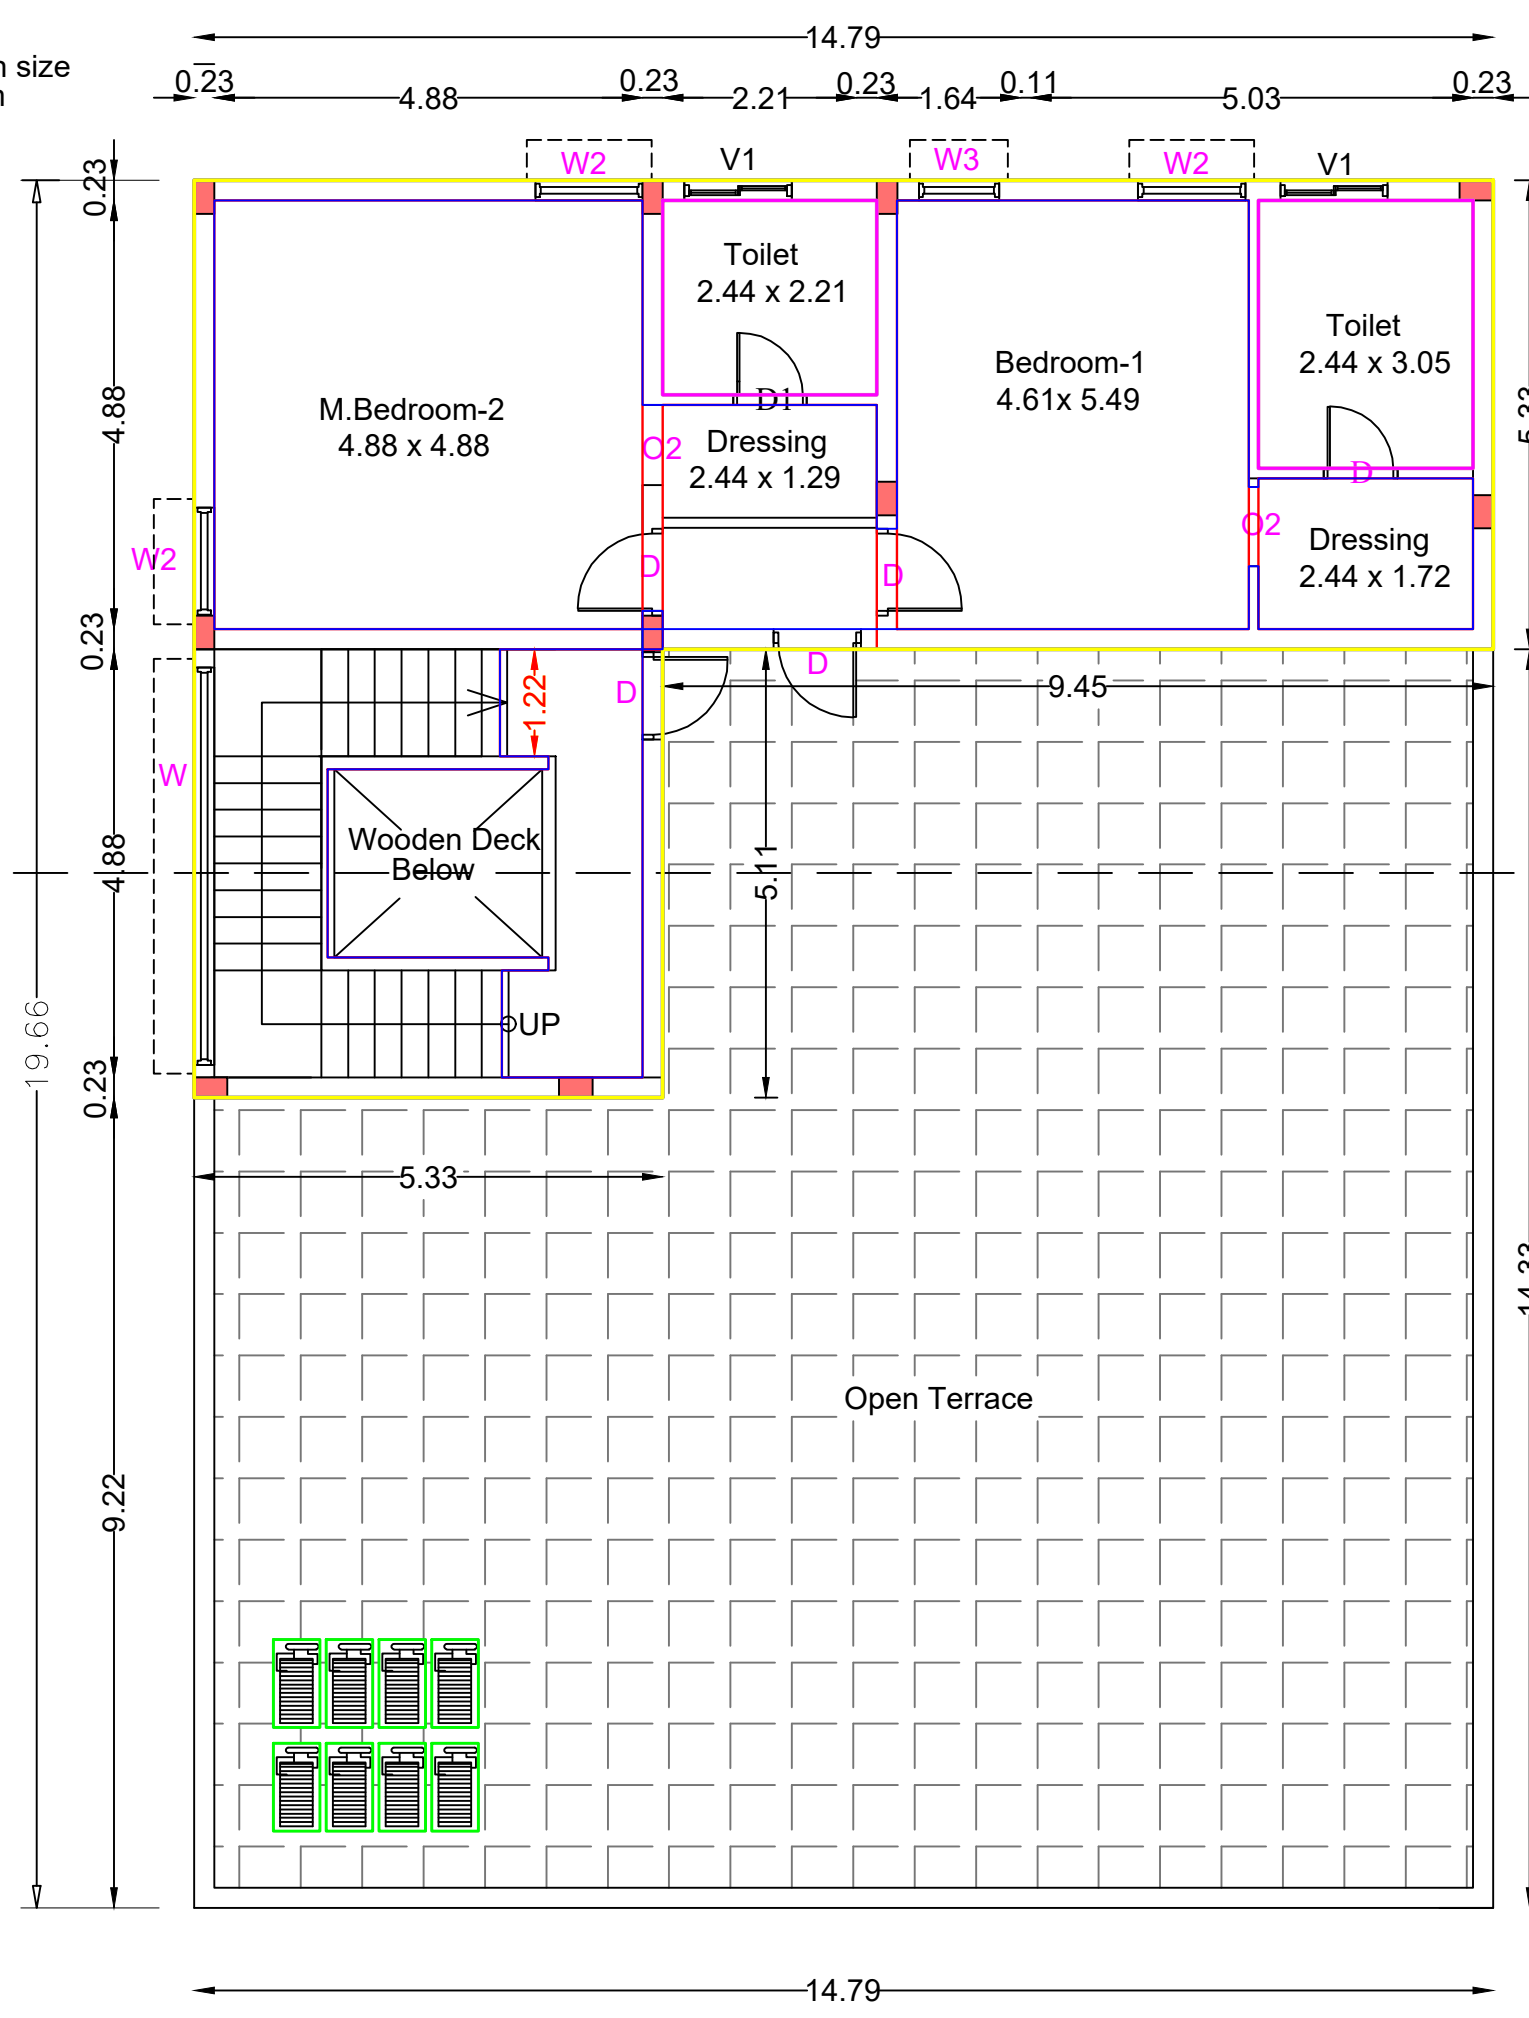

FIRST FLOOR PLAN

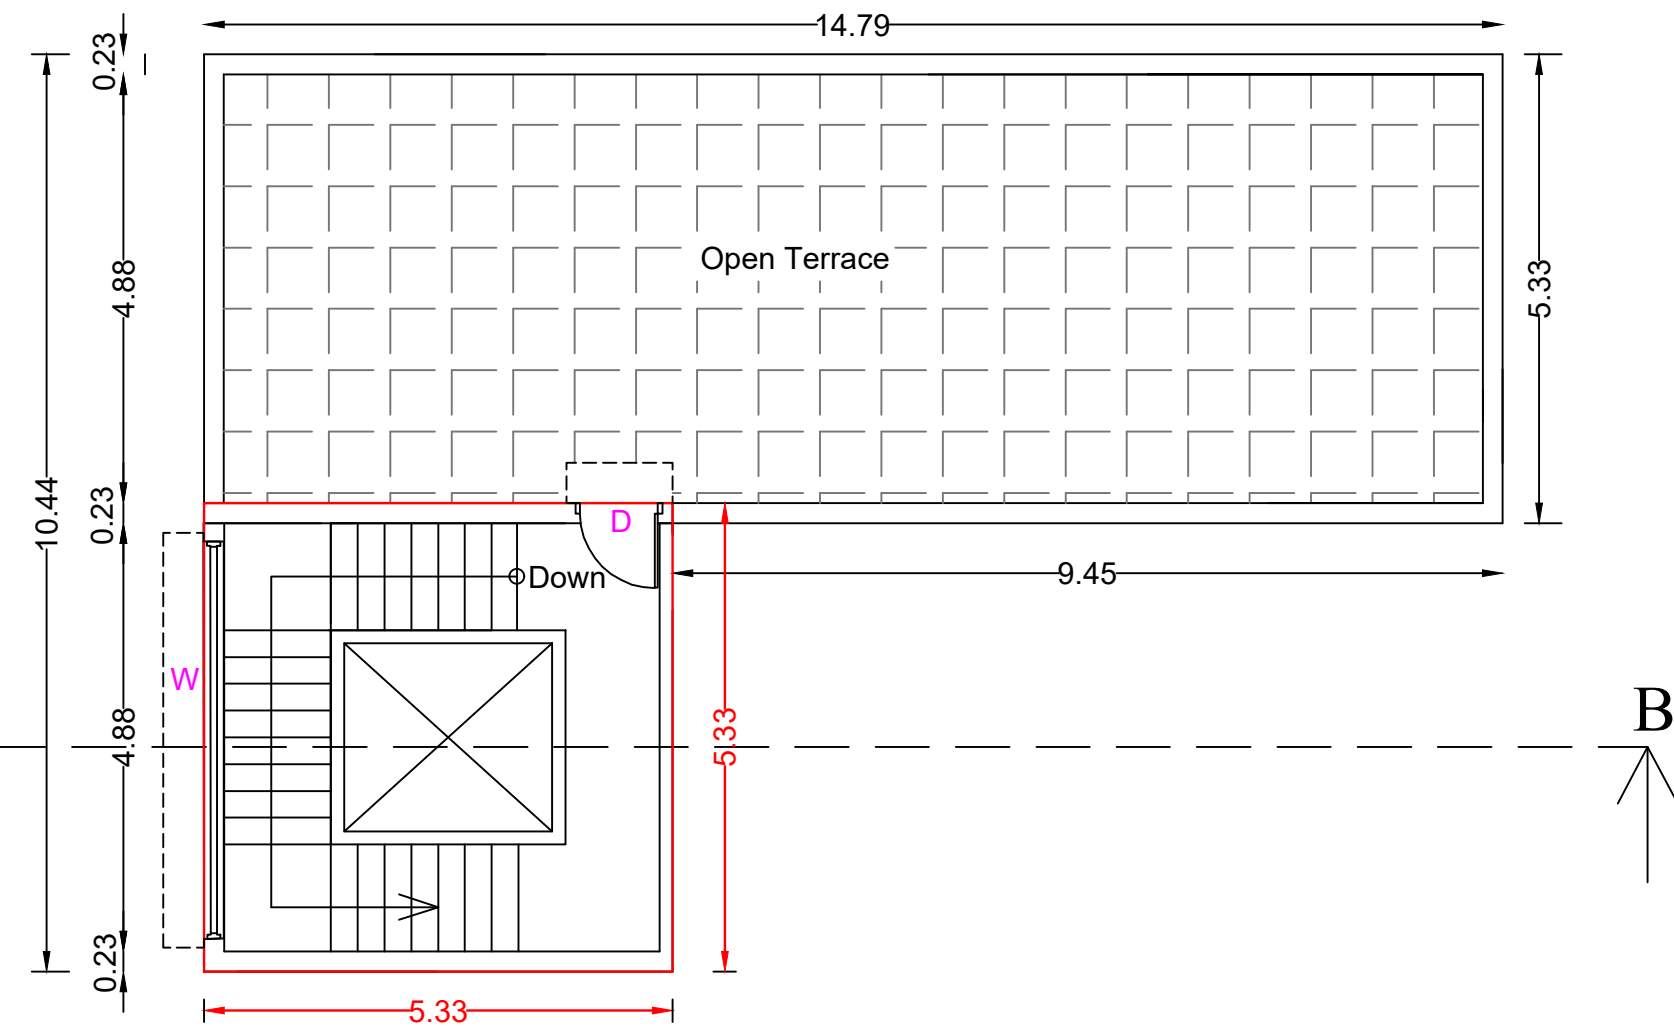

TERRACE FLOOR PLAN

ONLINE APPLICATION No - SWP/BPA/009193/2023
SWP/DTCP/ERODE/Site Approval No - 287 / 2023
SWP/DTCP/ERODE(ELPA)Planning Permission No - 24 / 2023

APPLICANT

1. K. E. Prakash
2. E. Saravanan
3. K. Sankar
4. R. Punithavathi
5. A. Thangavelu
6. M. Pavithra
7. P. Karumana Gounder
8. S. Thangamani
9. G. Balakrishnan


STRUCTURAL ENGINEER

REGISTERED ENGINEER


BLOCK-3

JOINERY DETAILS:-

Main door	MD	1.22 X 2.13	Ventilator	V	0.91 X 0.61
Door	D	0.91 X 2.13	Ventilator	V1	1.22 X 0.61
Door	D1	0.75 X 2.13	Opening	O	2.44 X 2.13
Window	W	4.52 X 1.22	Opening	O1	1.37 X 2.13
Window	W1	3.46 X 1.22	Opening	O2	0.91 X 2.13
Window	W2	1.22 X 1.22			
Window	W3	0.91 X 1.22			

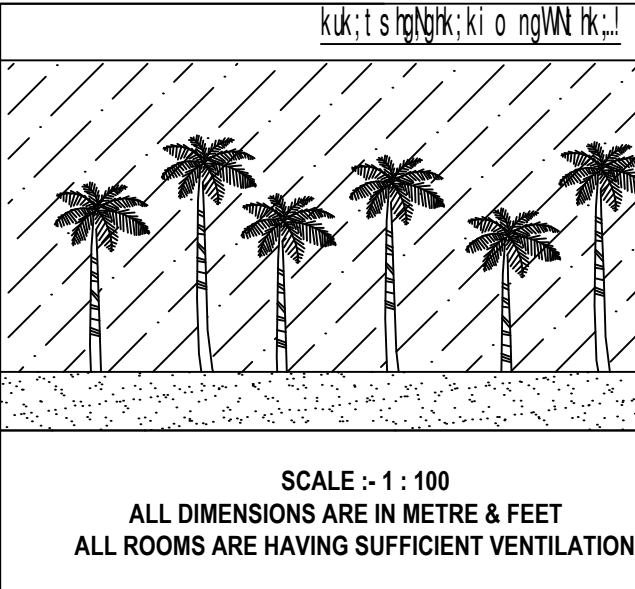


Block-2
Ground floor
Staircase detail

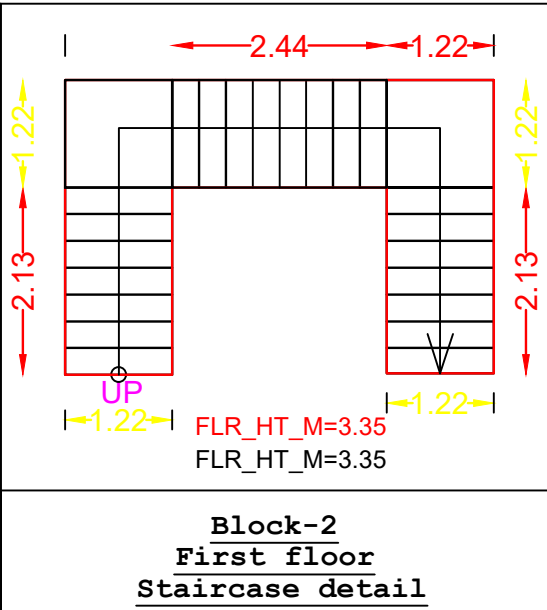



Block-2
First floor
Staircase detail

Er. V. SANTHOSH KUMAR, M.E., M.B.A., (CMDA & DTCP)
Registered Engineer & Structural Engineer,
CMDA Reg. No: RE/GR-I/2022/03/365
DTCP Reg. No: 3/2019/RSE-GR-II/ELPA
No:13, Rajaji Street - 1, Surampatti,
Erode - 638 009.
CELL: 96882 89698, 70107 47671

Er. M.P. SURESH KUMAR
Reg. Engineer Grade - I
01/2022 / RE - Gr. I / EDTCP
sureshkumarmcivil@gmail.com
Cell : 99443 60702

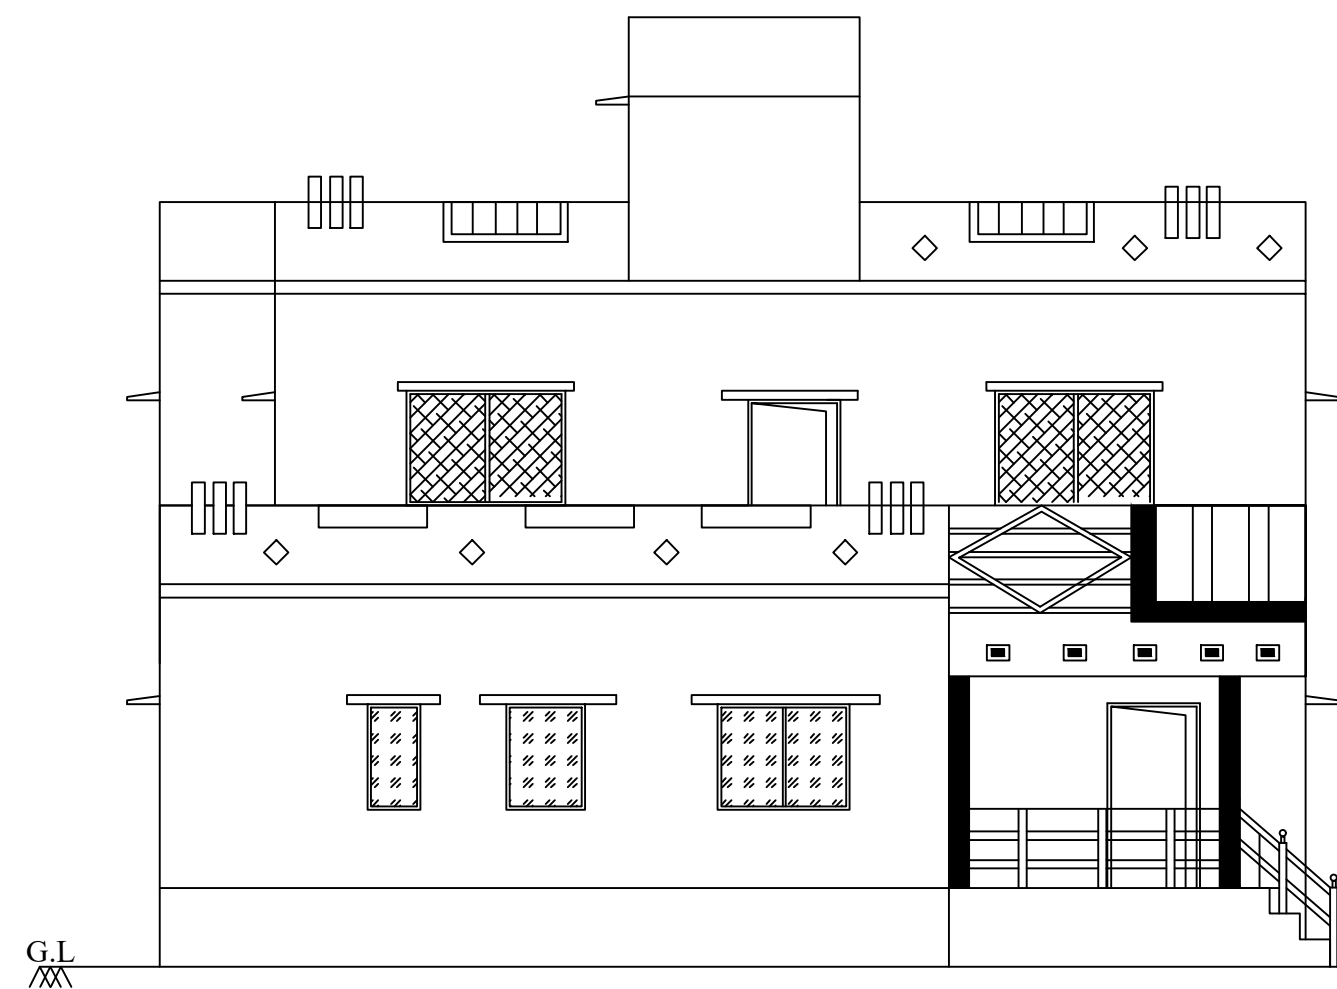


FRONT ELEVATION

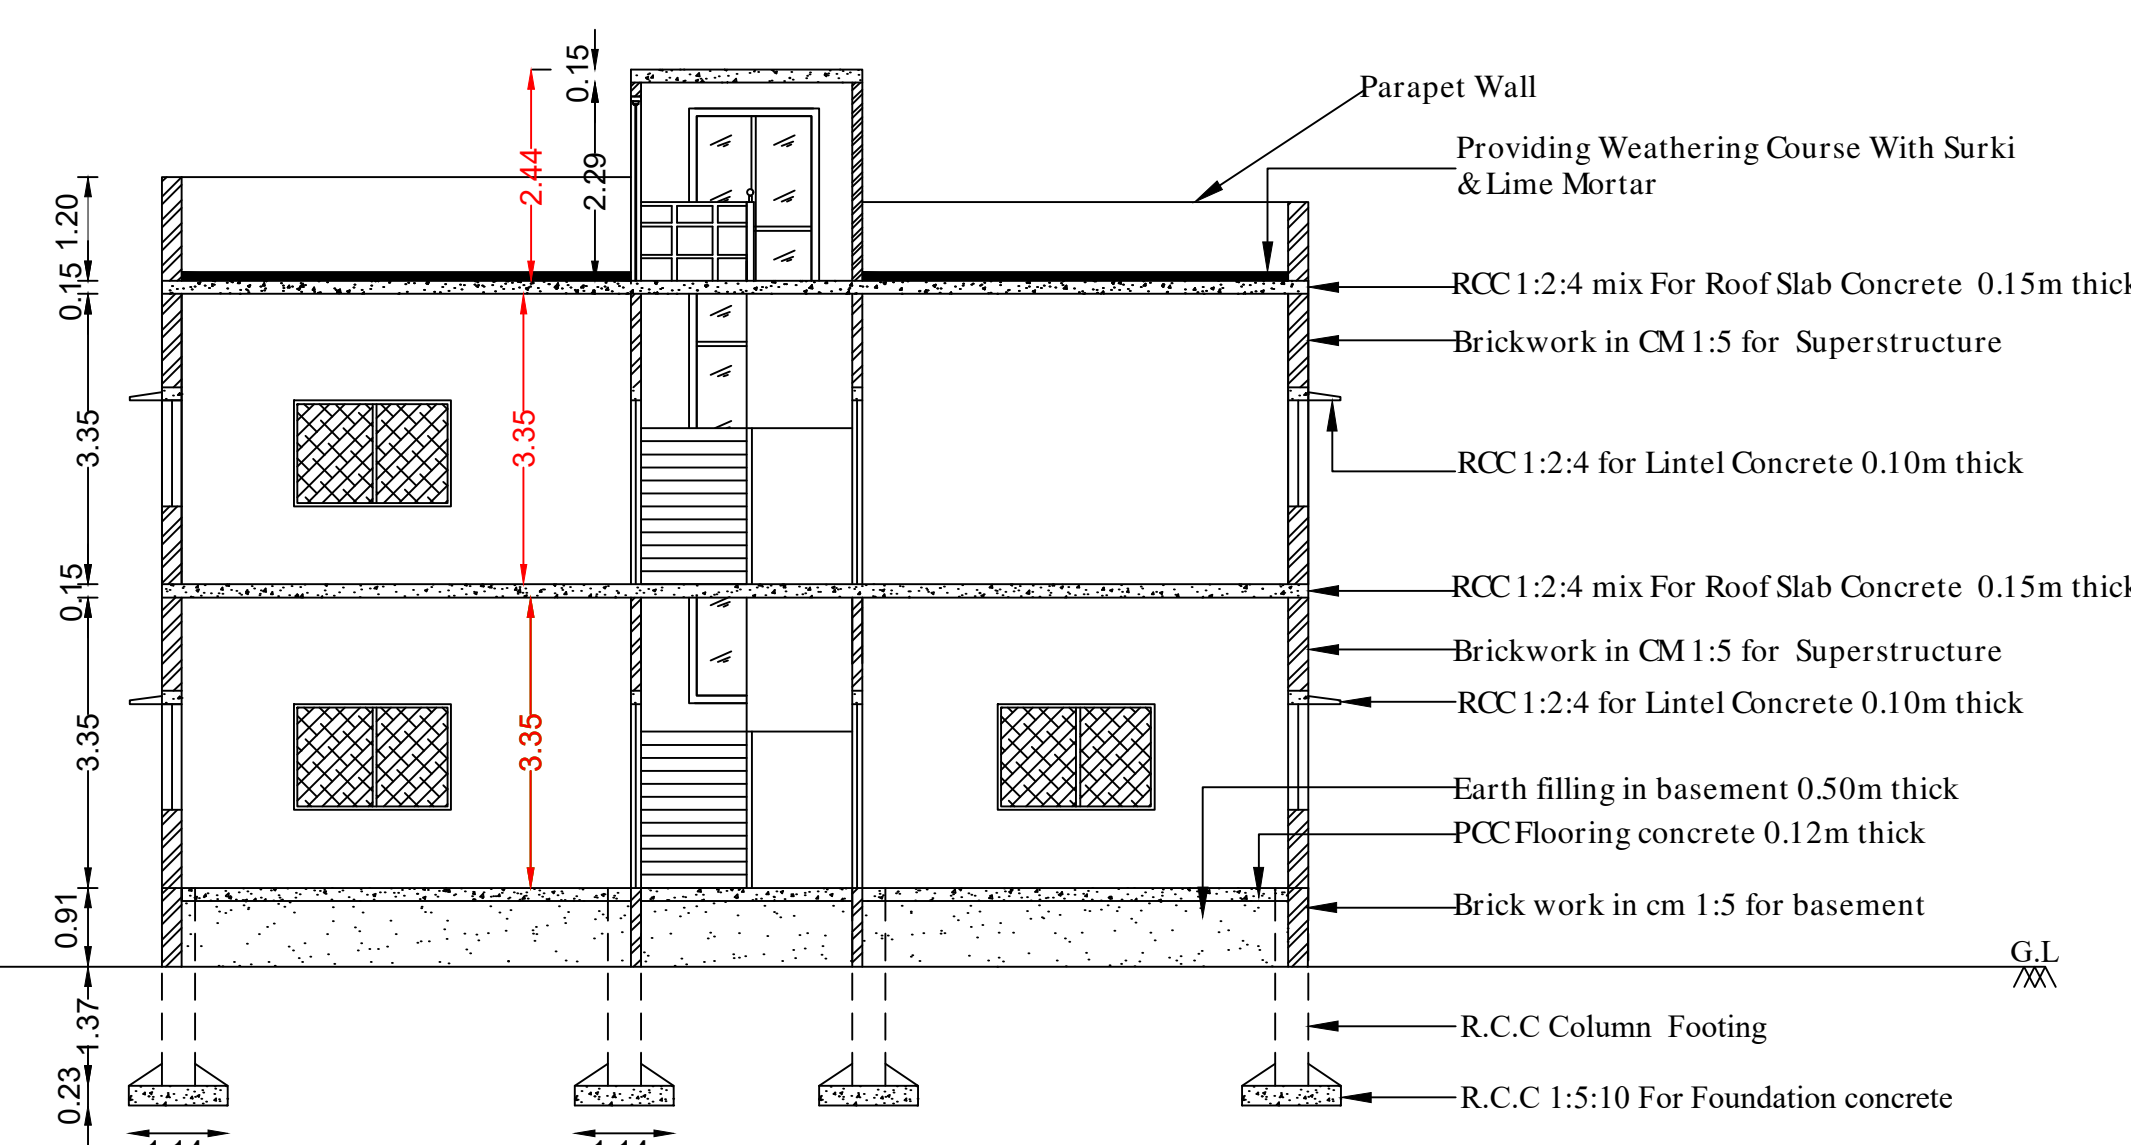 


SECTION ON "AB"

NAME OF APPLICANTS:-


1. Mr. K.E.PRAKASH
S/o.Mr. K.S. ESWARAMOORTHY,
2. Mr.E.SARAVANAN
S/o.Mr. K.S.ESWARAMOORTHY,
3. Mr. K.SANKAR
S/o.Mr.P.KUMARAKANGEYAN,
4. Mrs. R.PUNITHAVATHI
W/o. Mr.K.M.RAJASEKAR,
5. Mr.A.THANGAVELU
S/o.(Late) ARUMUGAGOUNDER,
6. Mrs.M.PAVITHRA
W/o.Mr.K.M.PRASANNA VENKAT,
7. Mr.P.K.SUBRAMANIAM
S/o.(Late) KARUMANA GOUNDER,
8. Mrs.S.THANGAMANI
W/o. Mr.SENGOTTAIAN,
9. Mr. G.BALAKRISHNAN
S/o.Mr. P.GANAPATHY.

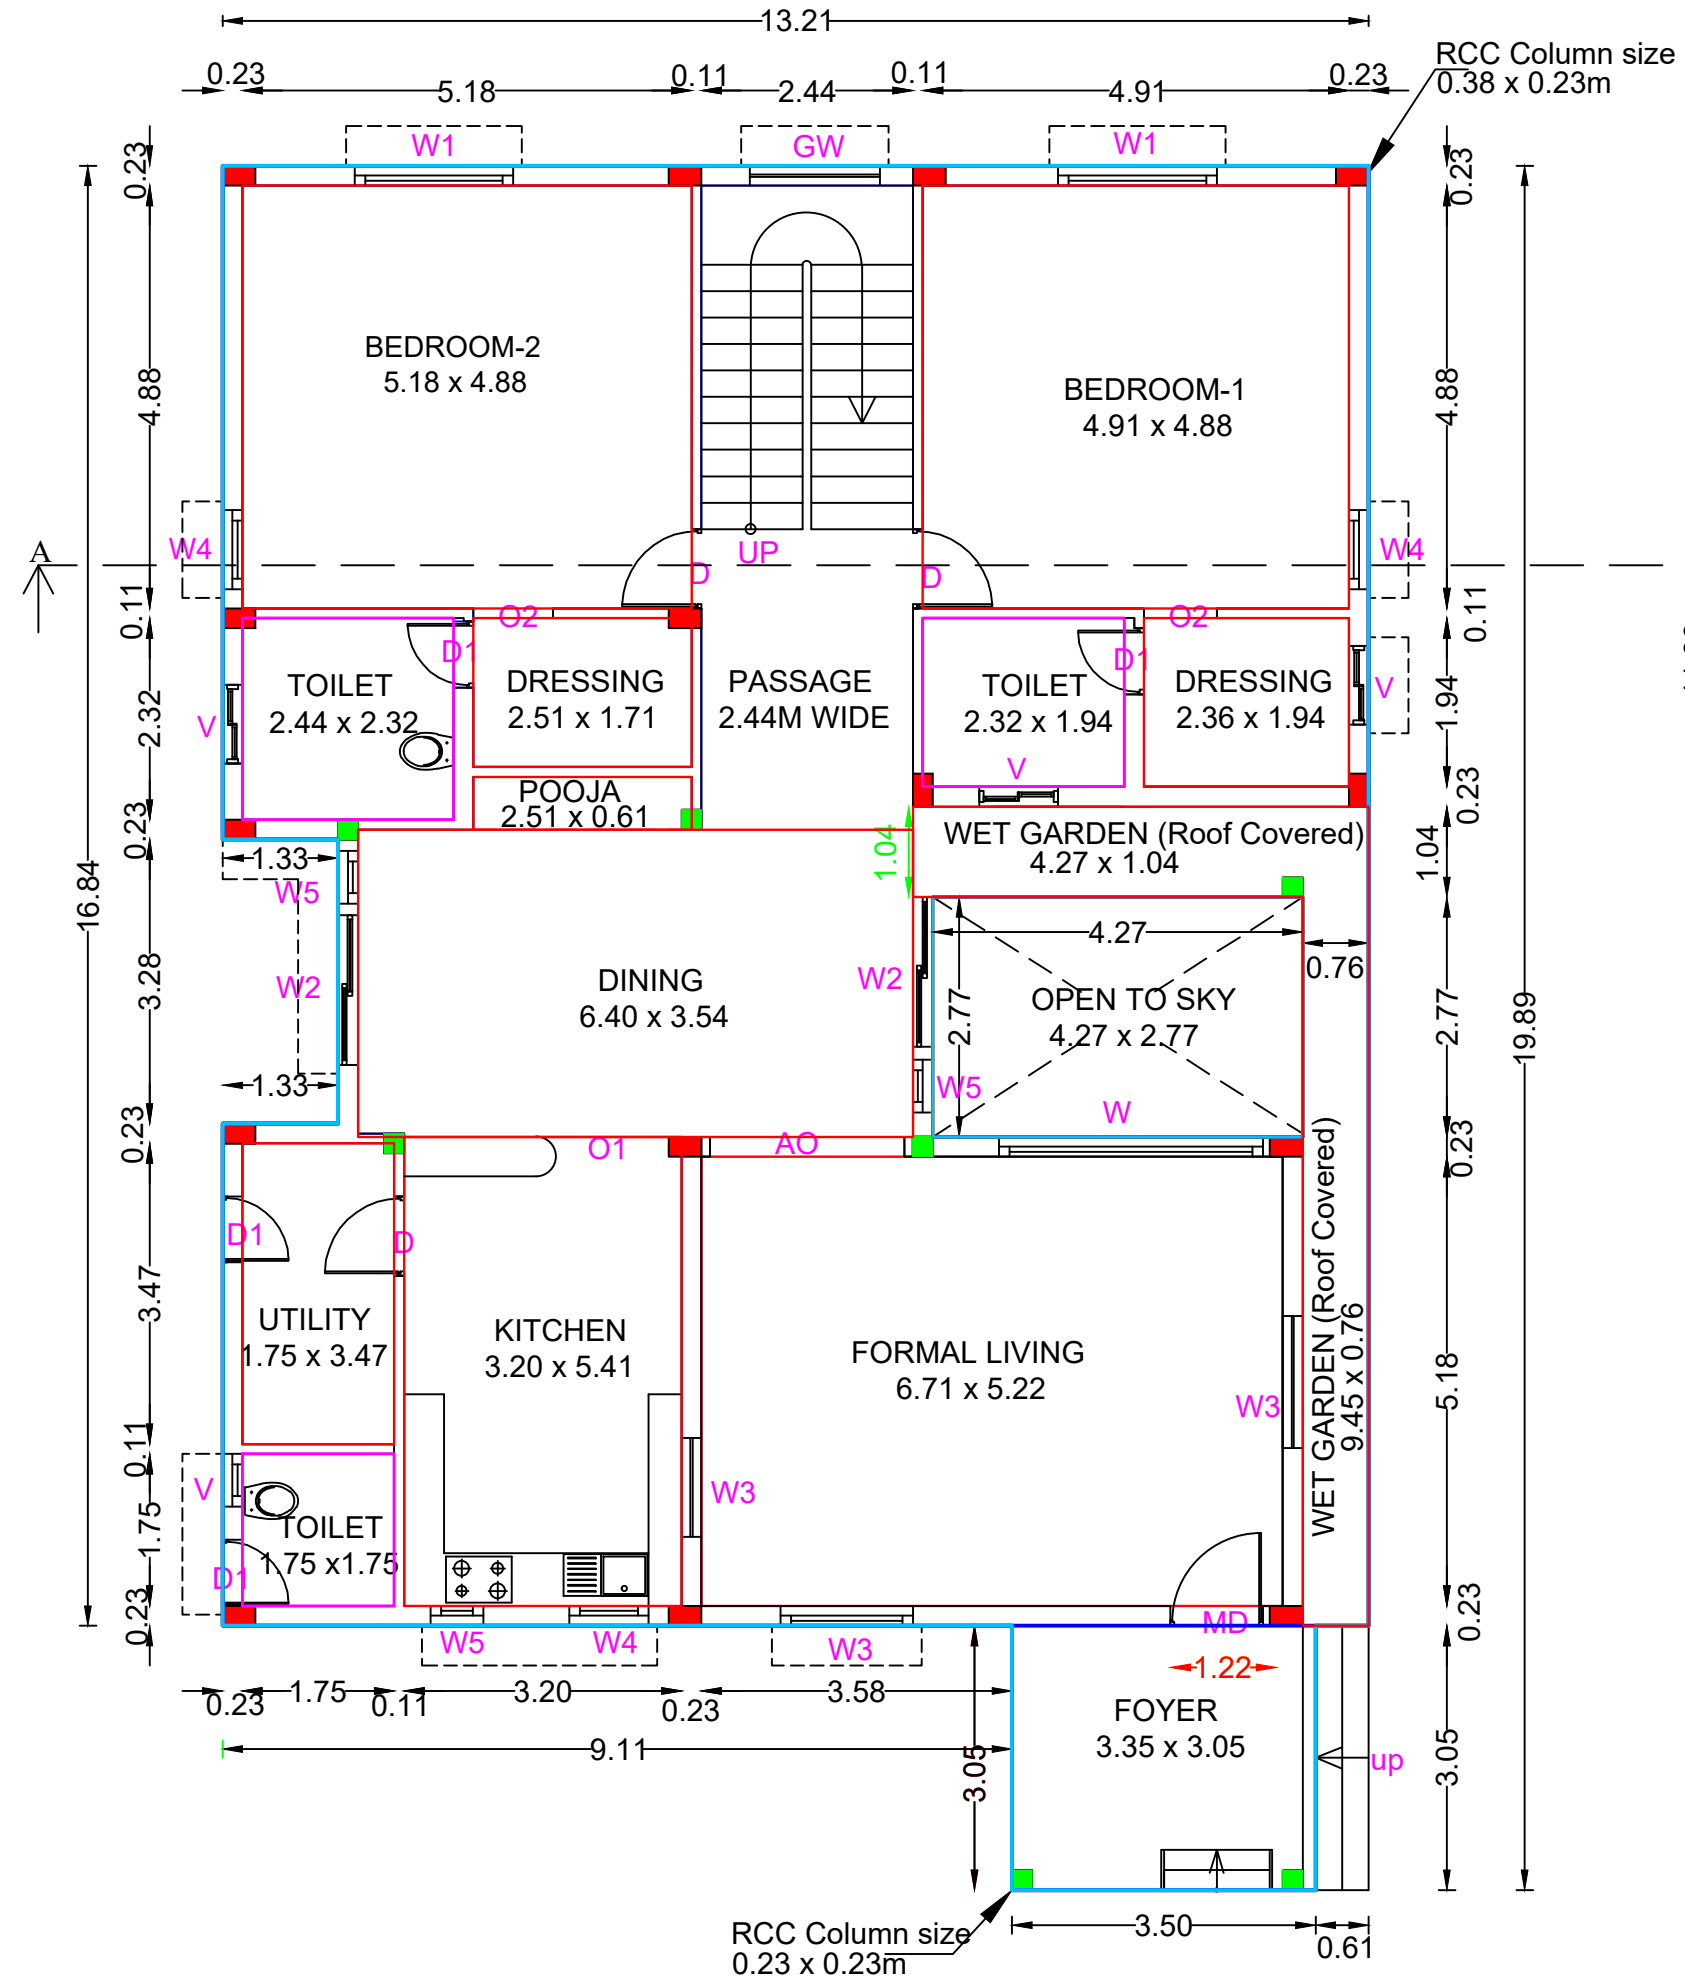


GROUND FLOOR PLAN

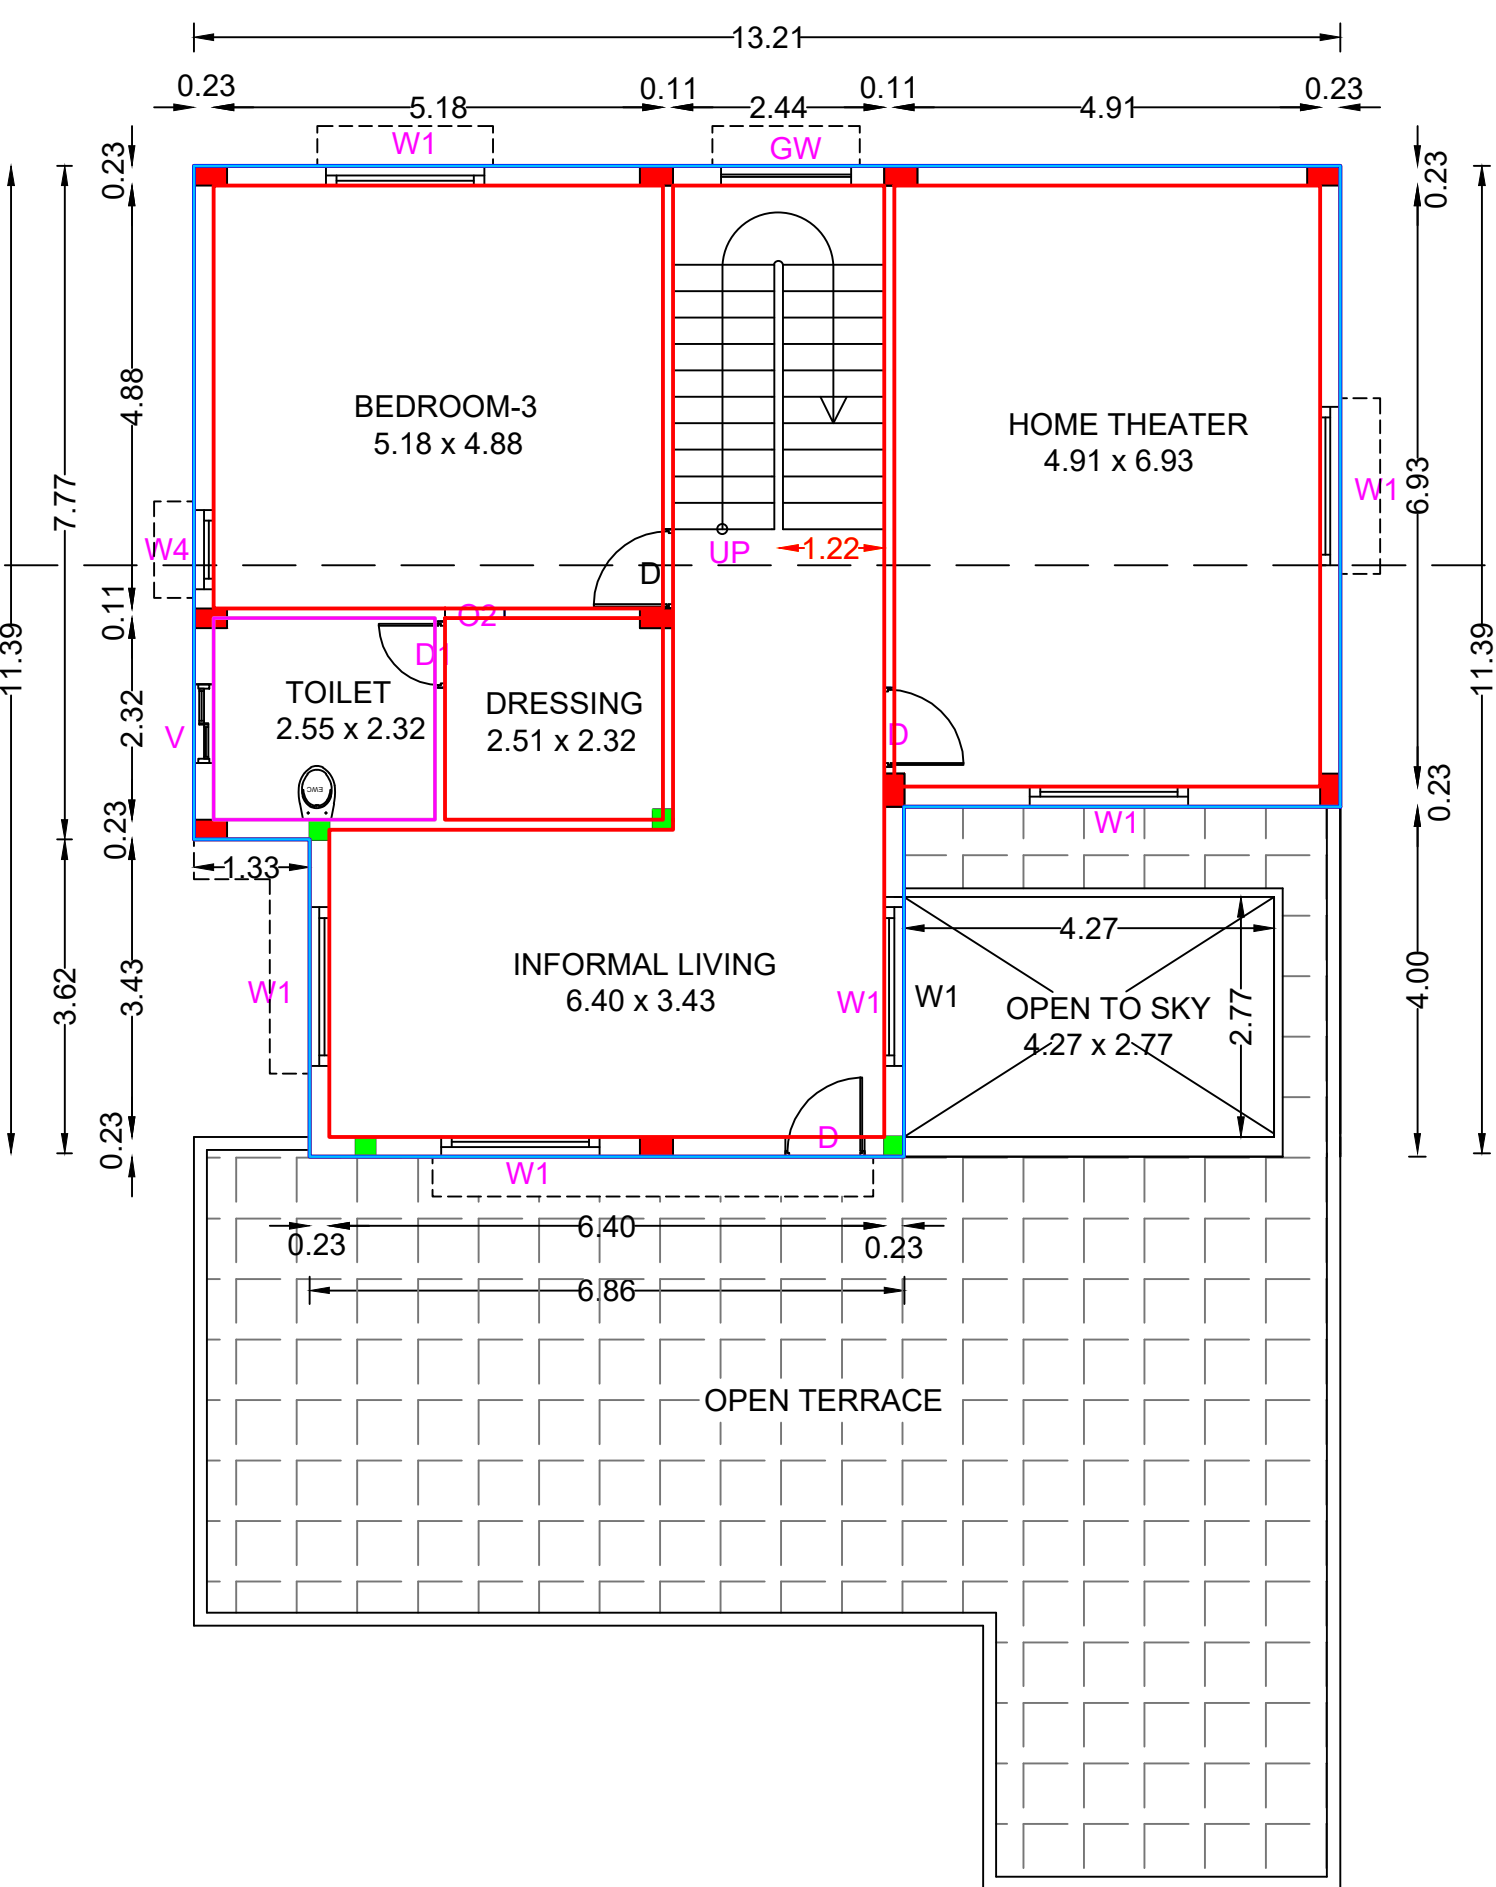

FIRST FLOOR PLAN

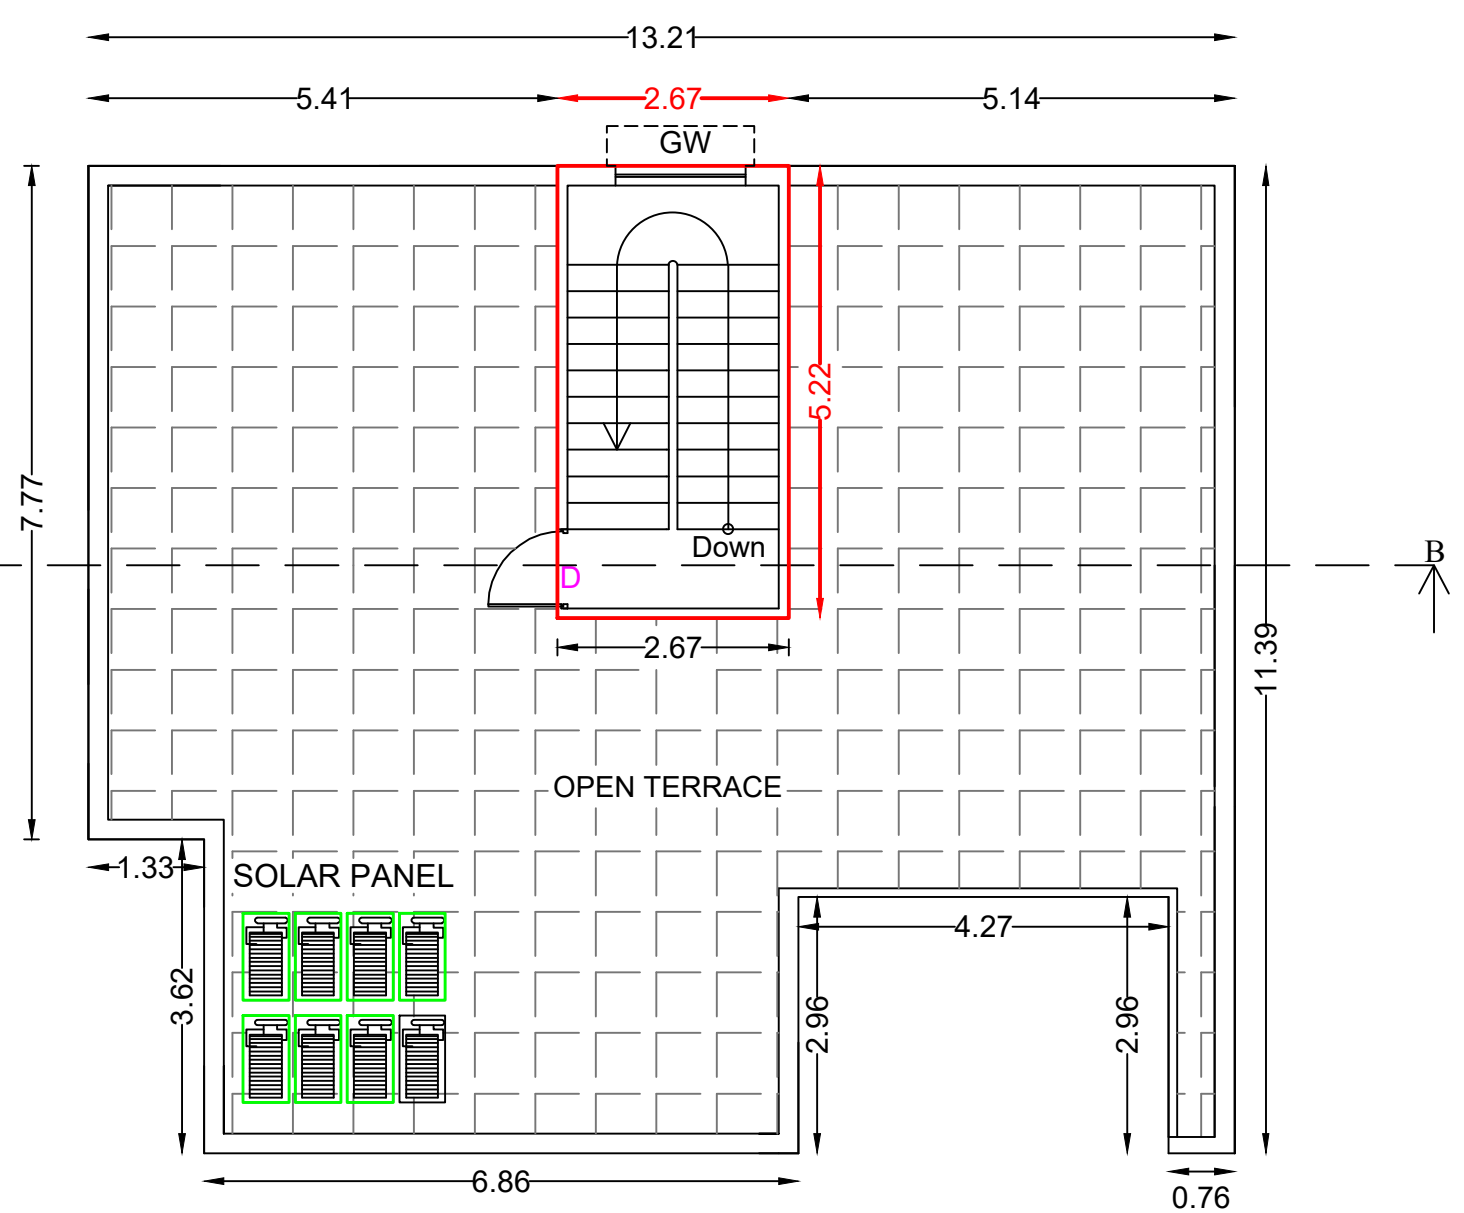

SECOND FLOOR PLAN

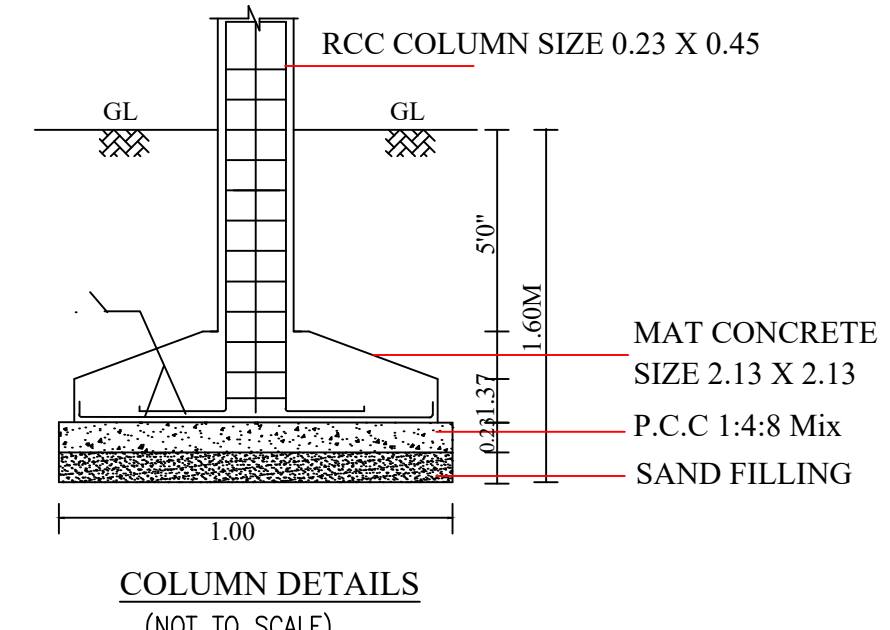

COLUMN DETAILS
(NOT TO SCALE)

ONLINE APPLICATION No - SWP/BPA/009193/2023
SWP/DTCP/ERODE/Site Approval No - 287 / 2023
SWP/DTCP/ERODE(ELPA)Planning Permission No - 24 / 2023


APPLICANT

1. K. E. Prakash
2. E. Saravanan
3. K. Sankar
4. R. Punithavathi
5. A. Thangavelu
6. M. Pavithra
7. P. Karumana
8. S. Thangamani
9. G. Balakrishnan


BLOCK-4

JOINERY DETAILS:-

Main door	MD	1.22 X 2.13	Window	W4	0.91 X 1.22
Door	D	0.91 X 2.13	Window	W5	0.61 X 1.22
Door	D1	0.75 X 2.13	Ventilator	V	0.91 X 0.61
Window	W	3.05 X 1.22	Opening	AO	2.21 X 2.13
Window	W1	1.83 X 1.22	Opening	O1	1.30 X 2.13
Window	W2	1.73 X 1.22	Opening	O2	0.91 X 2.13
Window	W3	1.52 X 1.22	Glass window	GW	1.50 X 1.22

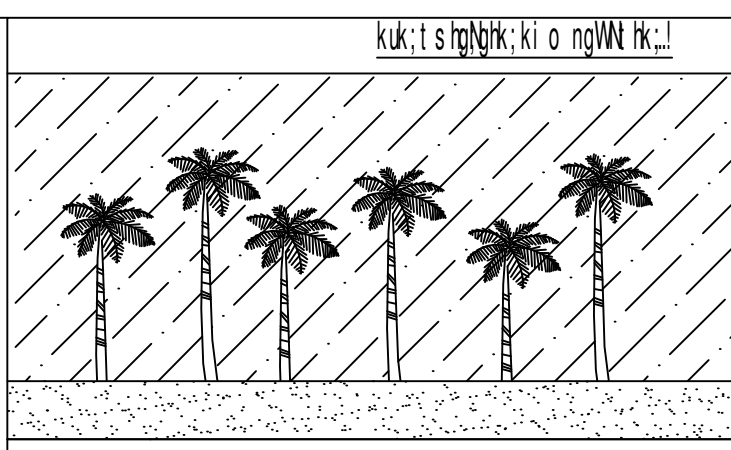

SCALE :- 1 : 100
ALL DIMENSIONS ARE IN METRE & FEET
ALL ROOMS ARE HAVING SUFFICIENT VENTILATION

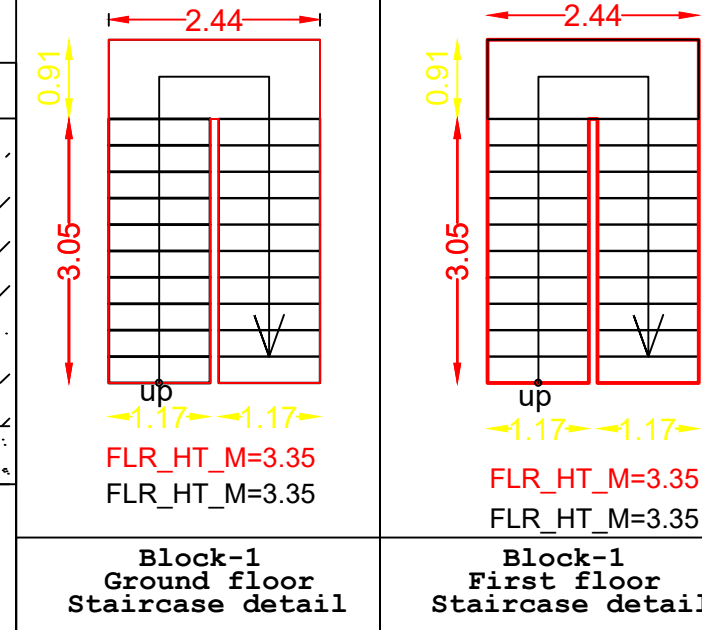

STRUCTURAL ENGINEER

E.V. SANTHOSH KUMAR, M.E., M.B.A., (CMDA & DTCP)
Registered Engineer & Structural Engineer,
CMDA Reg. No: RE/GR-I/2022/03/365
DTCP Reg. No: 3/2019/RSE-GR-II/ELPA
No:13, Rajaji Street - 1, Surampatti,
Erode - 638 009.
CELL: 96882 89898, 70107 47671

REGISTERED ENGINEER


E. M. P. SURESH KUMAR
Reg. Engineer Grade - I
01/2022 / RE - Gr. I / EDTCP
sureshkumarmpcivil@gmail.com
Cell : 99443 60702

PLAN SHOWING THE PROPOSED CONSTRUCTION OF R.C.C. TERRACED ROOF GROUND FLOOR, FIRST FLOOR & STAIRCASE HEAD ROOM IN TERRACE FLOOR GROUP HOUSING BUILDING AT R.S.F.No: 645/1A2, 46-PUDUR 'B' VILLAGE & PANCHAYAT, MODAKURICHI UNION & TALUK, ERODE DISTRICT.


SHEET No :6/10

NAME OF APPLICANTS:-


1. Mr. K.E.PRAKASH
S/o.Mr. K.S. ESWARAMOORTHY,
2. Mr.E.SARAVANAN
S/o.Mr. K.S.ESWARAMOORTHY,
3. Mr. K.SANKAR
S/o.Mr.P.KUMARAKANGEYAN,
4. Mrs. R.PUNITHAVATHI
W/o. Mr.K.M.RAJASEKAR,
5. Mr.A.THANGAVELU
S/o.(Late) ARUMUGAGOUNDER,
6. Mrs.M.PAVITHRA
W/o.Mr.K.M.PRASANNA VENKAT,
7. Mr.P.K.SUBRAMANIAM
S/o.(Late) KARUMANA GOUNDER,
8. Mrs.S.THANGAMANI
W/o. Mr.SENGOTTAIAN,
9. Mr. G.BALAKRISHNAN
S/o.Mr. P.GANAPATHY.

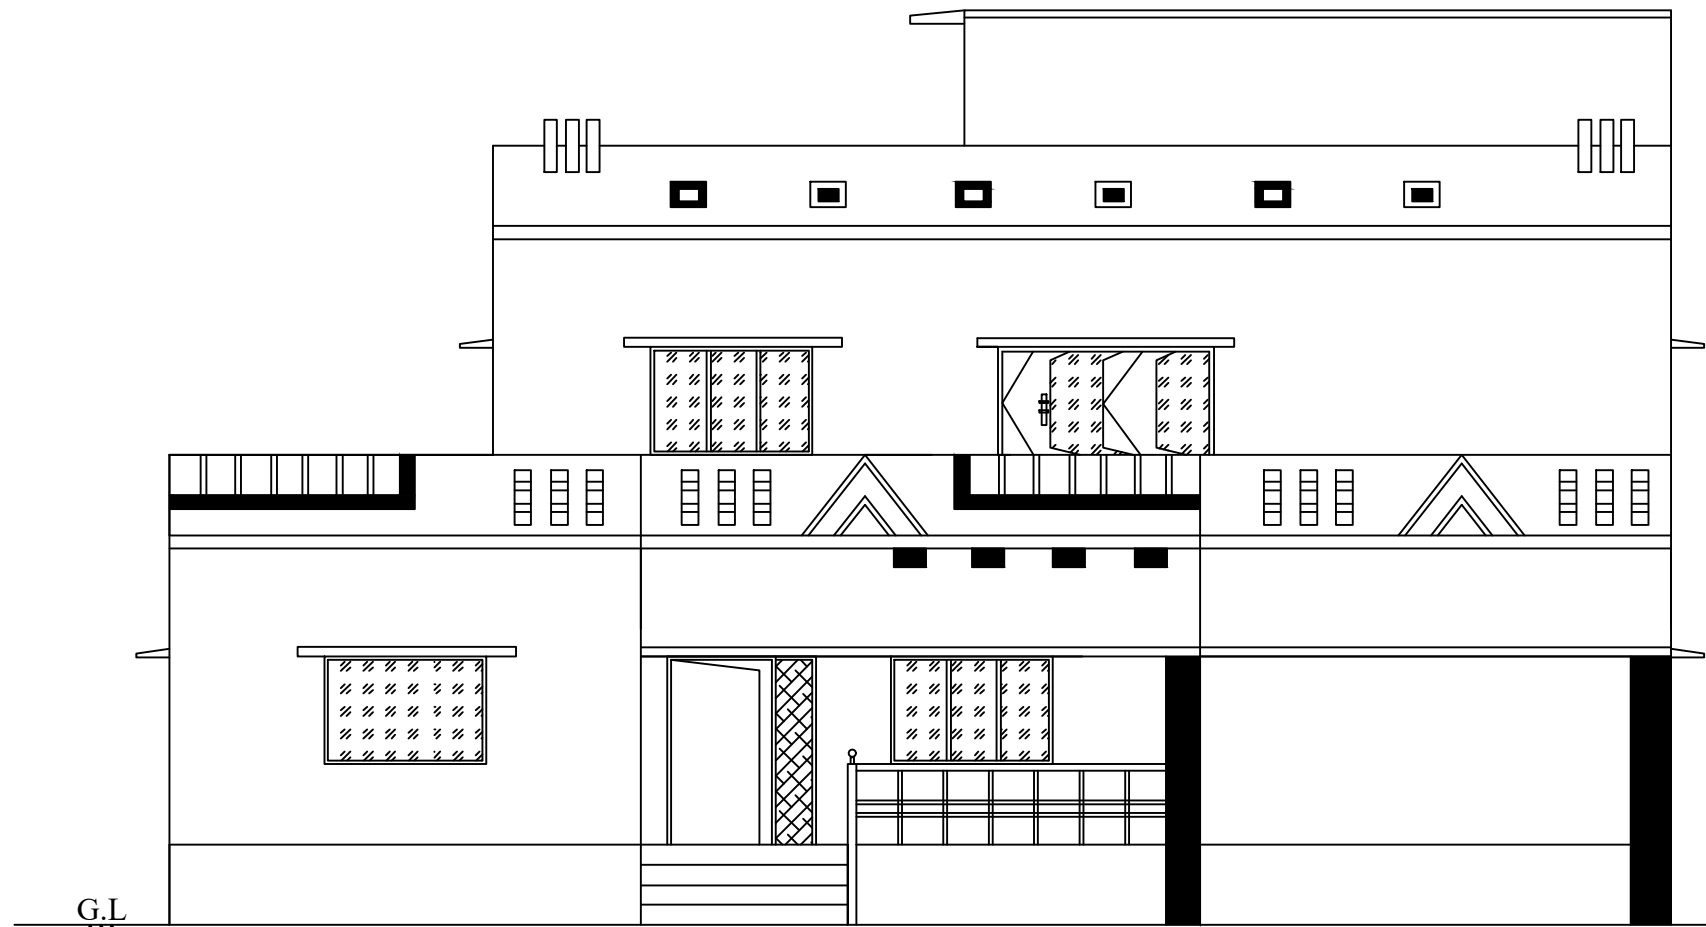


FRONT ELEVATION

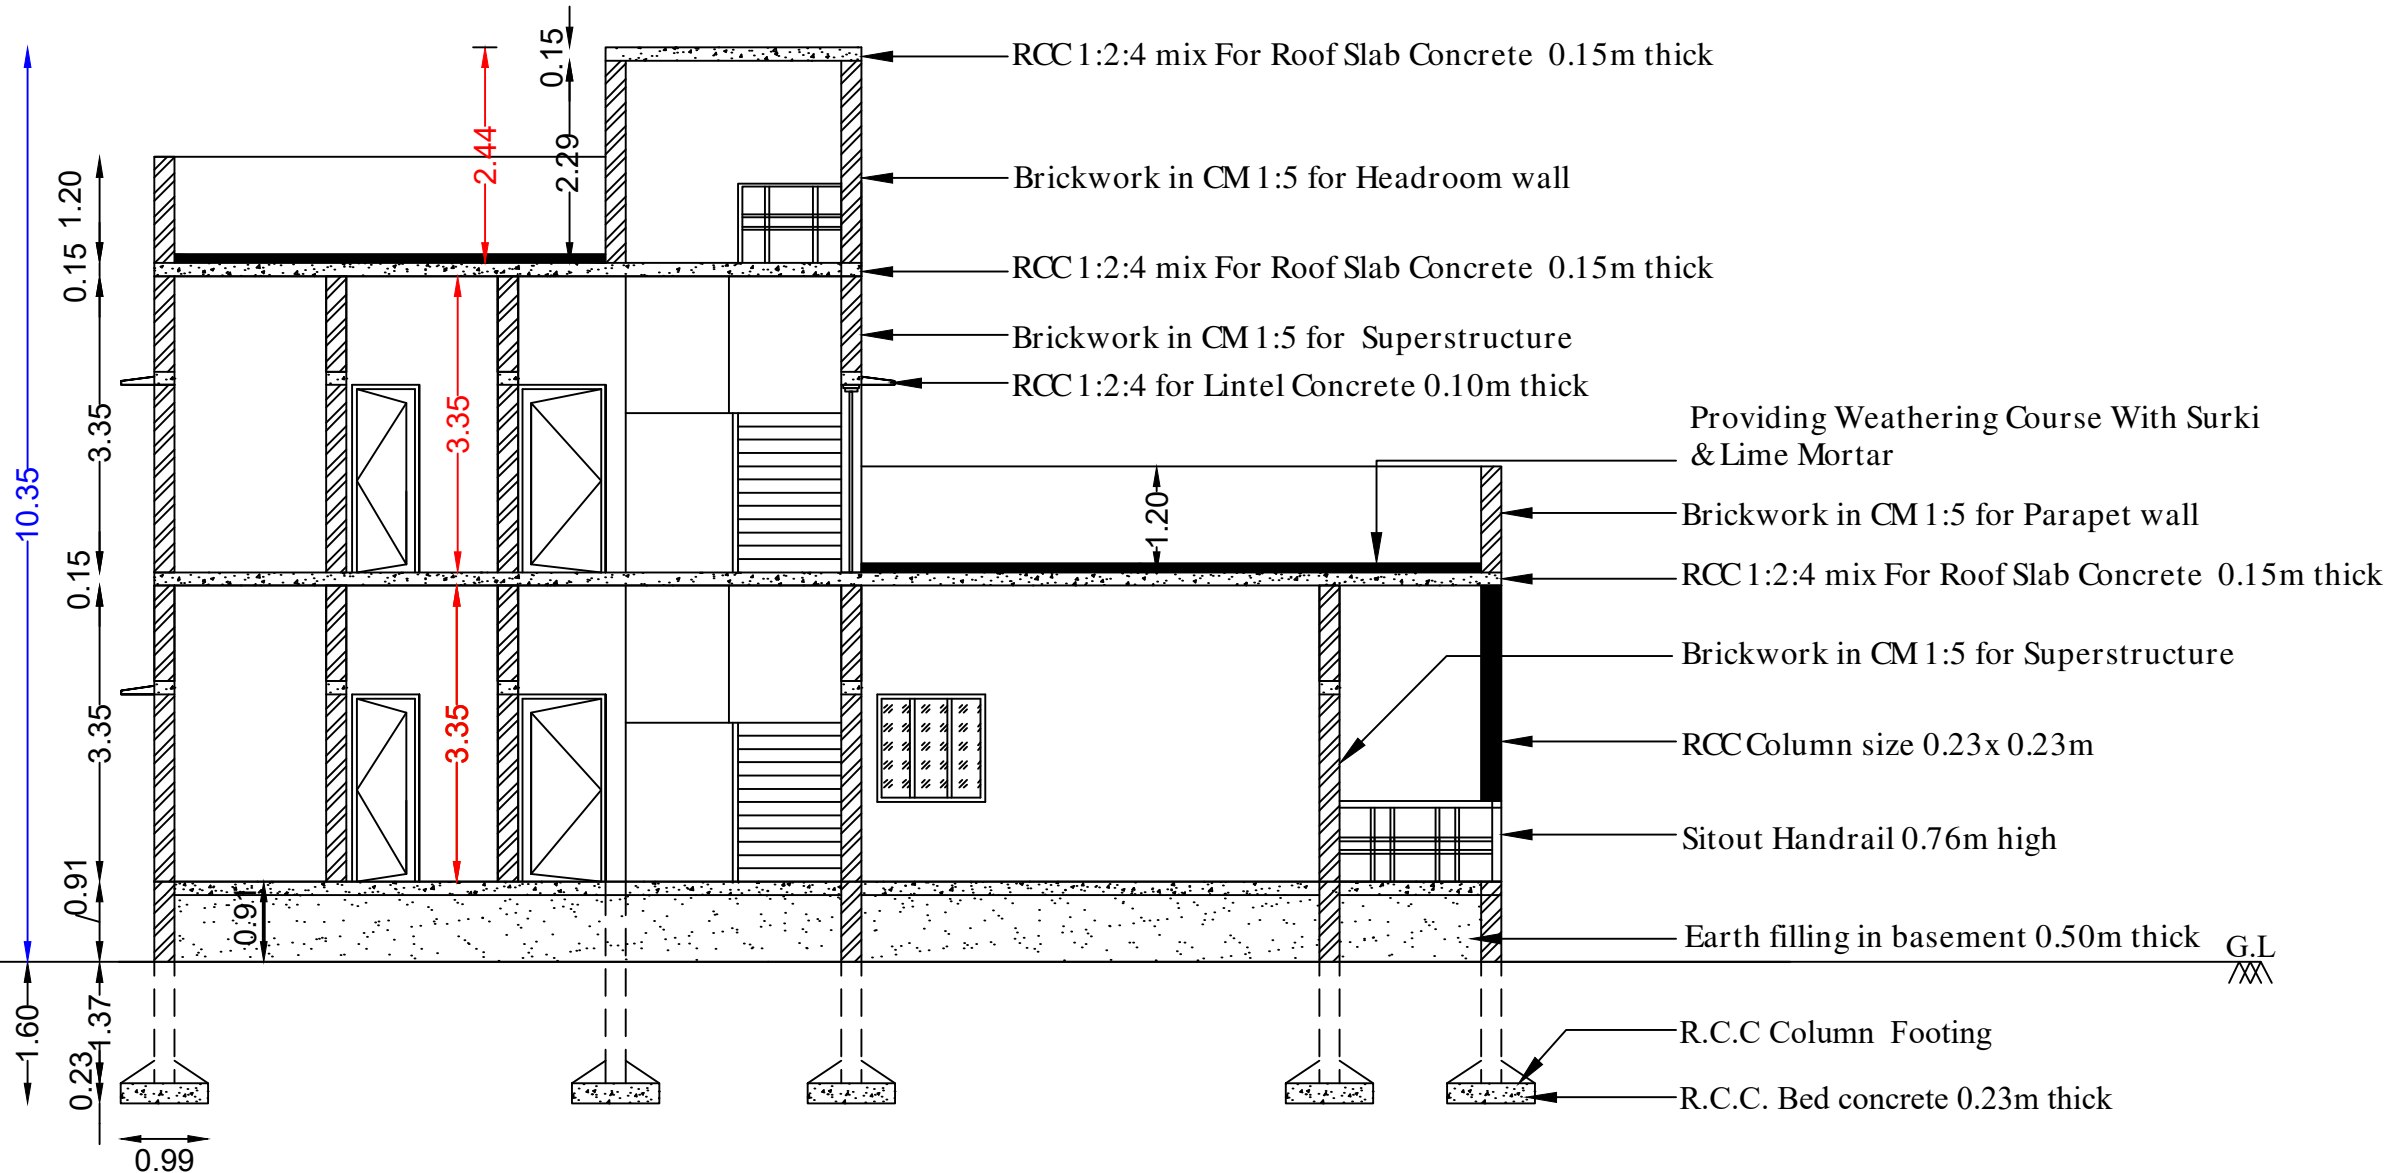


SECTION ON "AB"

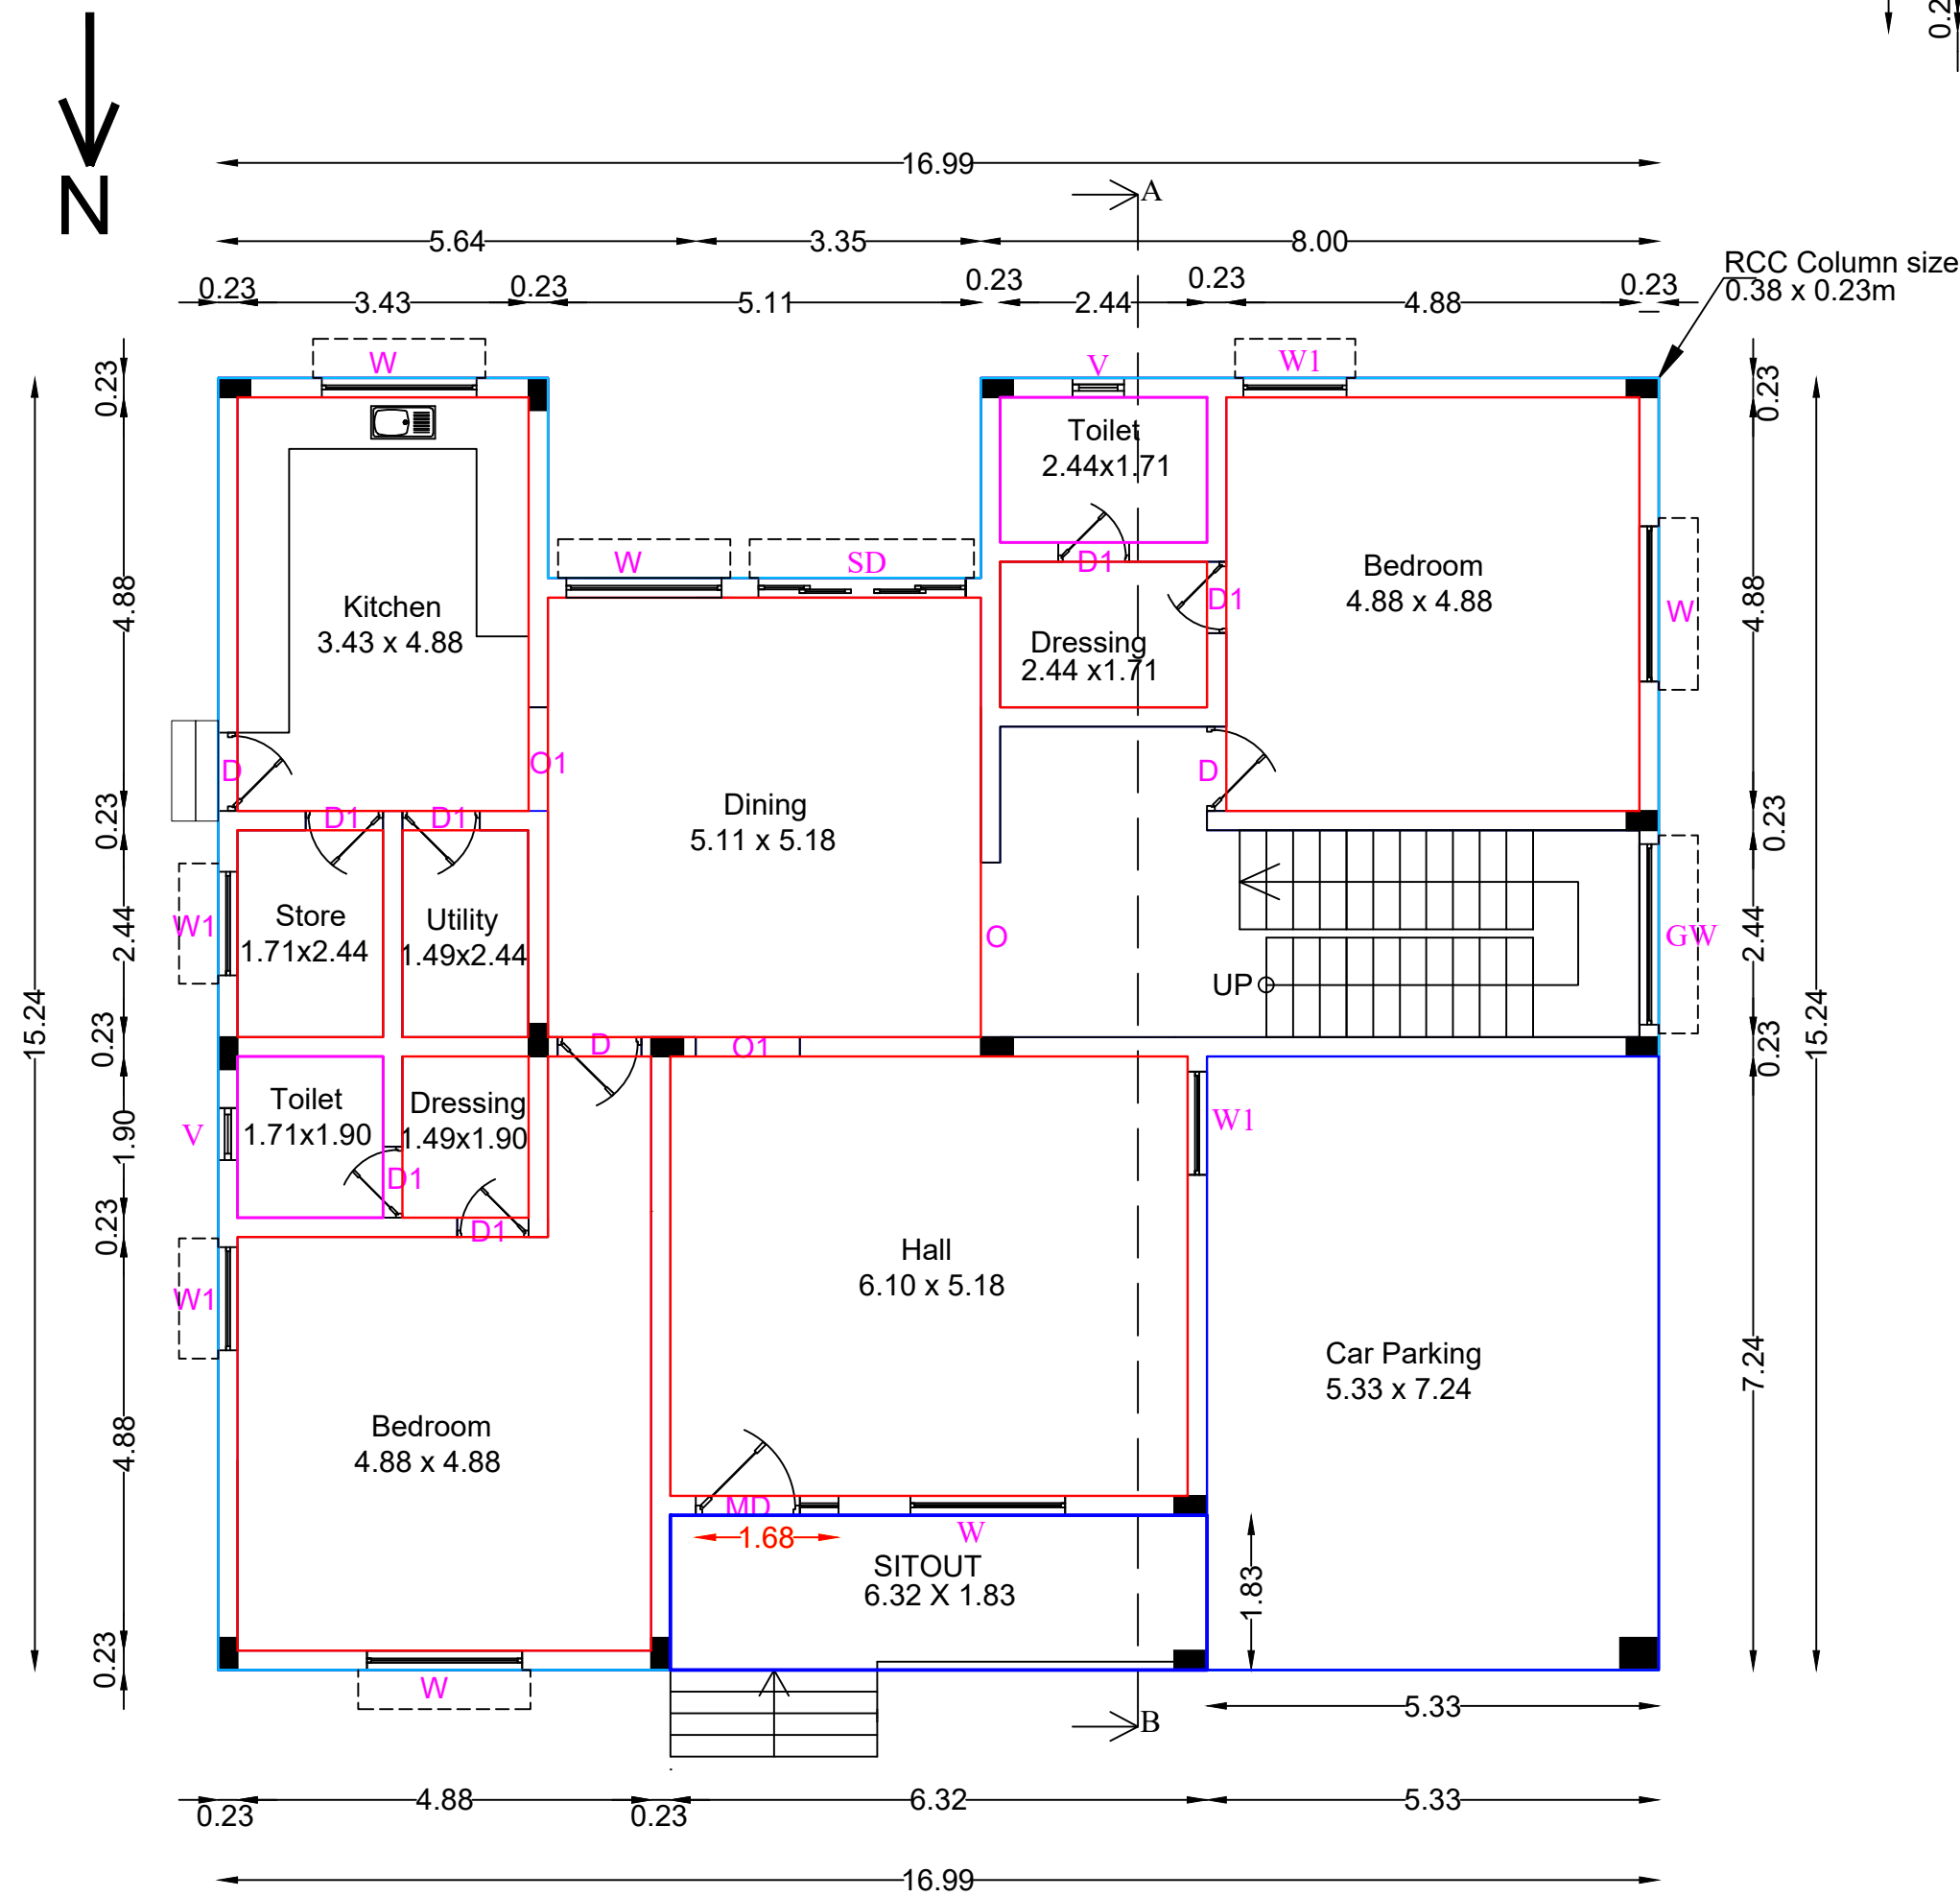


GROUND FLOOR PLAN

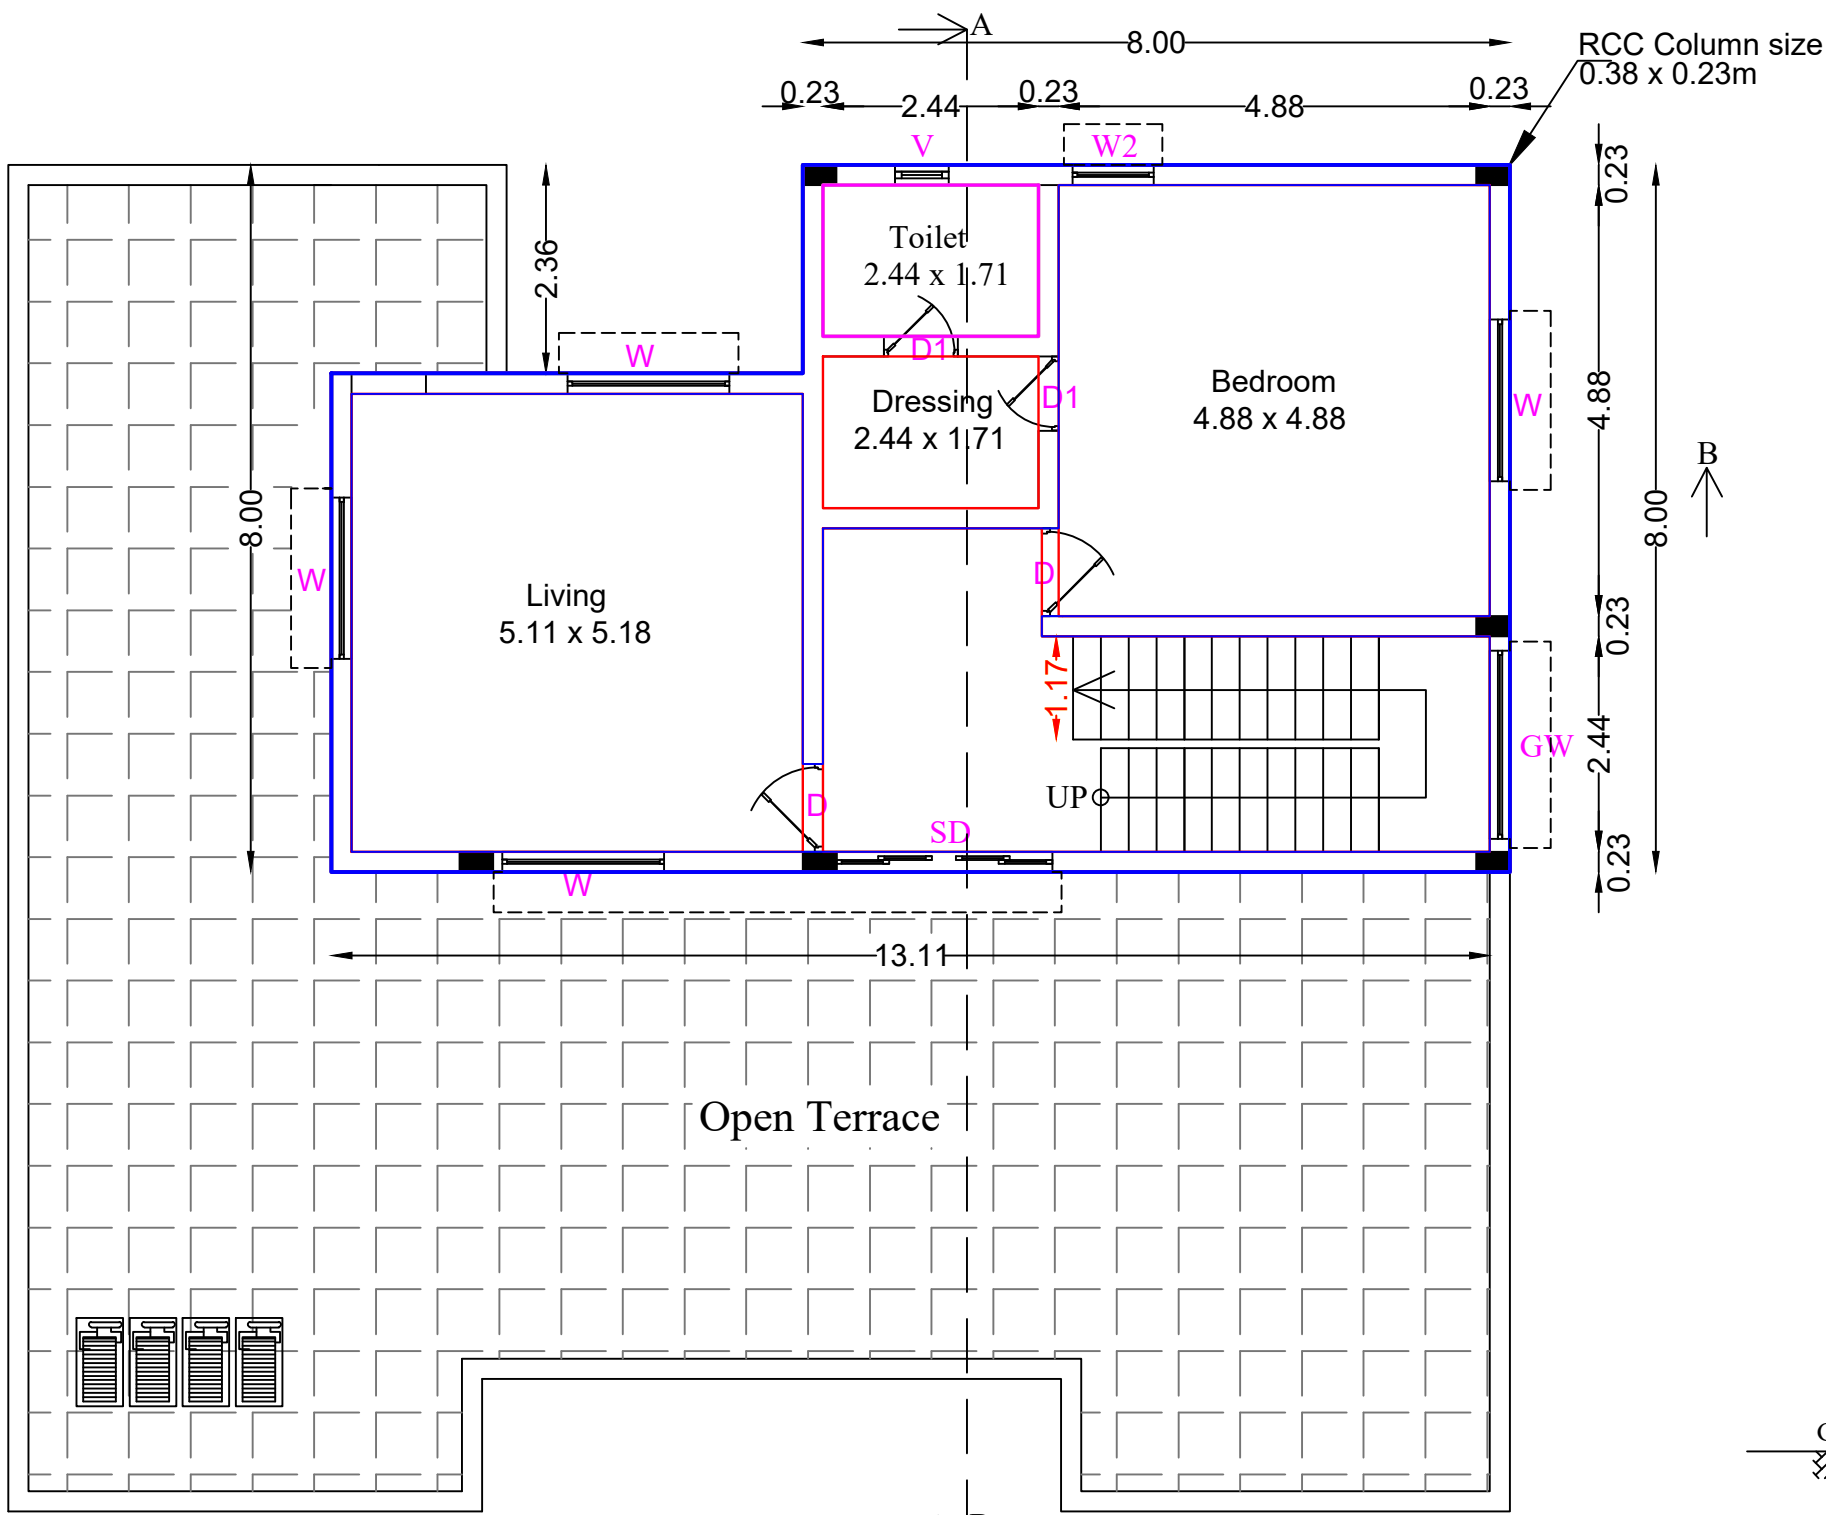

FIRST FLOOR PLAN

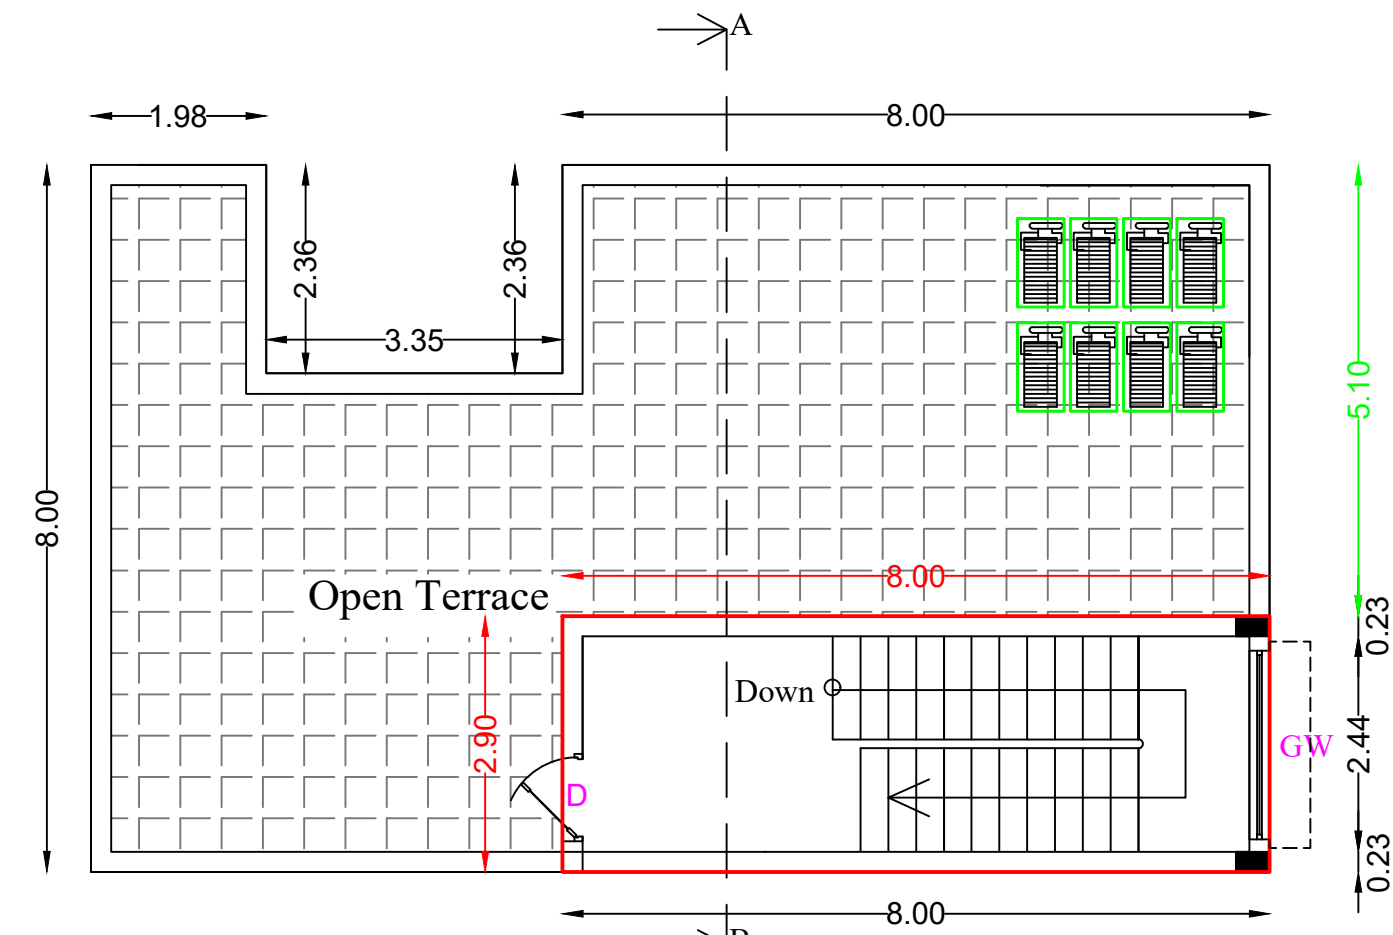

TERRACE FLOOR PLAN

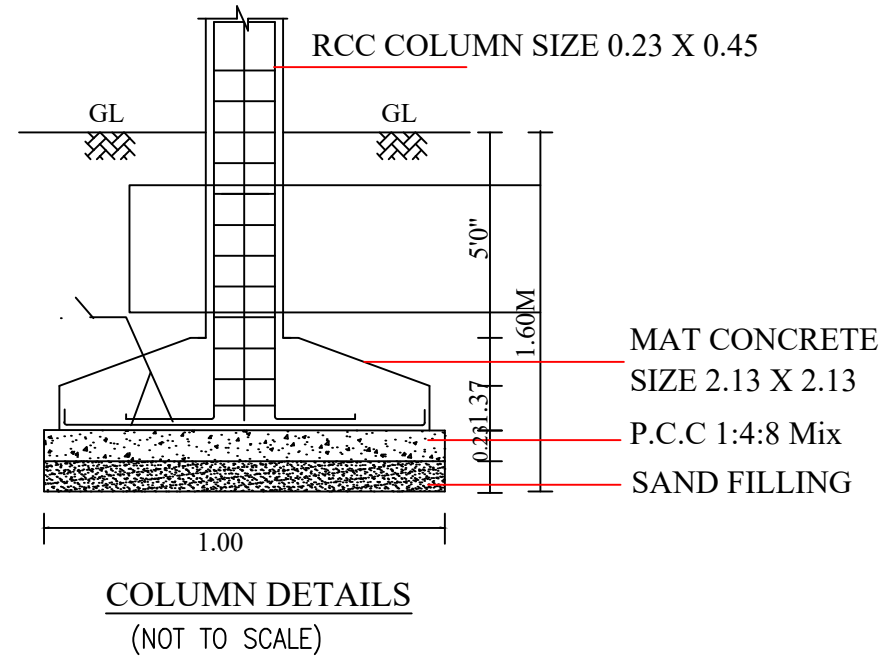

COLUMN DETAILS
(NOT TO SCALE)

ONLINE APPLICATION No - SWP/BPA/009193/2023
SWP/DTCP/ERODE/Site Approval No - 287 / 2023
SWP/DTCP/ERODE(ELPA)Planning Permission No - 24 / 2023

APPLICANT

1. K. E. Prakash
2. E. Saravanan
3. K. Sankar
4. R. Punithavathi
5. A. Thangavelu
6. M. Pavithra
7. P. K. Subramaniam
8. S. Thangamani
9. G. Balakrishnan

STRUCTURAL ENGINEER

E.V. SANTHOSH KUMAR, M.E., M.B.A., (CMDA & DTCP)
Registered Engineer & Structural Engineer,
CMDA Reg. No: RE/GR-I/2022/03/365
DTCP Reg. No: 3/2019/RSE-GR-II/ELPA
No:13, Rajaji Street - 1, Surampatti,
Erode - 638 009.
CELL: 96882 89898, 70107 47671


REGISTERED ENGINEER

M.P. Suresh Kumar
Reg. Engineer Grade - I
01/2022 / RE - Gr. I / EDTCP
sureshkumarmpcivil@gmail.com
Cell : 99443 60702


BLOCK-5

JOINERY DETAILS:-

Main door	MD 1.682 X 2.13	Ventilator	V 0.61 X 0.61
Door	D 1.00 X 2.13	Opening	O 2.06 X 2.13
Door	D1 0.76 X 2.13	Opening	O1 1.22 X 2.13
Sliding door	SD 2.44 X 2.13		
Glass window	GW 2.13 X 1.22		
Window	W 1.83 X 1.22		
Window	W1 1.22 X 1.22		
Window	W2 0.91 X 1.22		

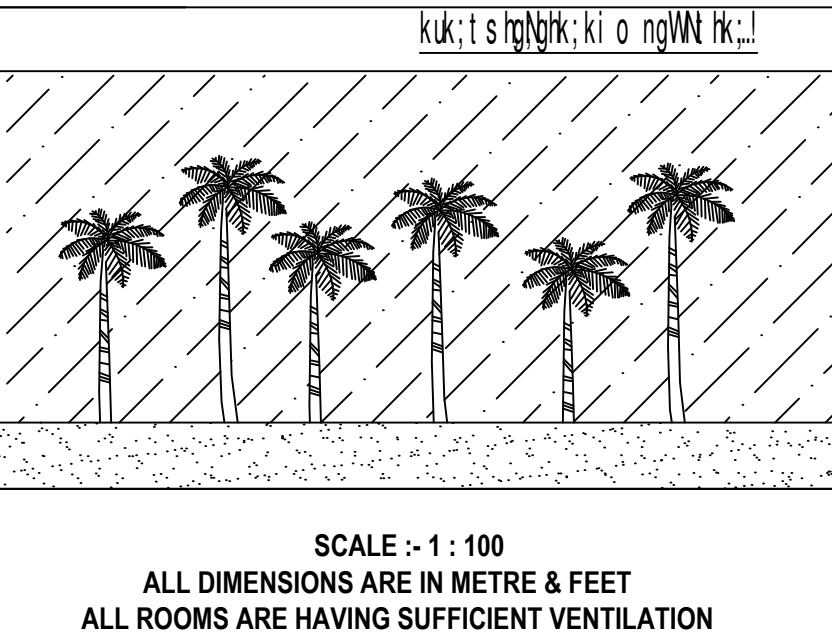

SCALE :- 1 : 100
ALL DIMENSIONS ARE IN METRE & FEET
ALL ROOMS ARE HAVING SUFFICIENT VENTILATION

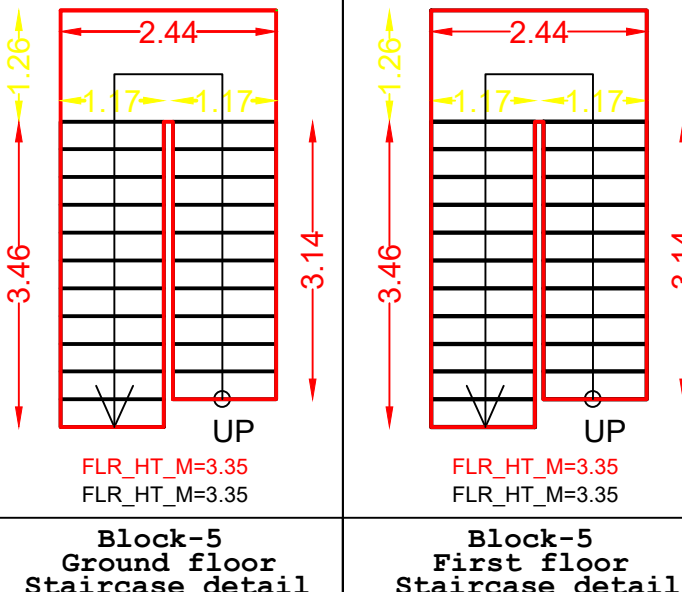

Block-5
Ground floor
Staircase detail


Block-5
First floor
Staircase detail

PLAN SHOWING THE PROPOSED CONSTRUCTION OF R.C.C. TERRACED ROOF GROUND FLOOR, FIRST FLOOR & STAIRCASE HEAD ROOM IN TERRACE FLOOR GROUP HOUSING BUILDING AT R.S.F.No: 645/1A2, 46- PUDUR 'B' VILLAGE & PANCHAYAT, MODAKURICHI UNION & TALUK, ERODE DISTRICT.


SHEET No :7/10

NAME OF APPLICANTS:-


1. Mr. K.E.PRAKASH
S/o.Mr. K.S. ESWARAMOORTHY,
2. Mr.E.SARAVANAN
S/o.Mr. K.S.ESWARAMOORTHY,
3. Mr. K.SANKAR
S/o.Mr.P.KUMARAKANGEYAN,
4. Mrs. R.PUNITHAVATHI
W/o. Mr.K.M.RAJASEKAR,
5. Mr.A.THANGAVELU
S/o.(Late) ARUMUGAGOUNDER,
6. Mrs.M.PAVITHRA
W/o.Mr.K.M.PRASANNA VENKAT,
7. Mr.P.K.SUBRAMANIAM
S/o.(Late) KARUMANA GOUNDER,
8. Mrs.S.THANGAMANI
W/o. Mr.SENGOTTAIAN,
9. Mr. G.BALAKRISHNAN
S/o.Mr. P.GANAPATHY.

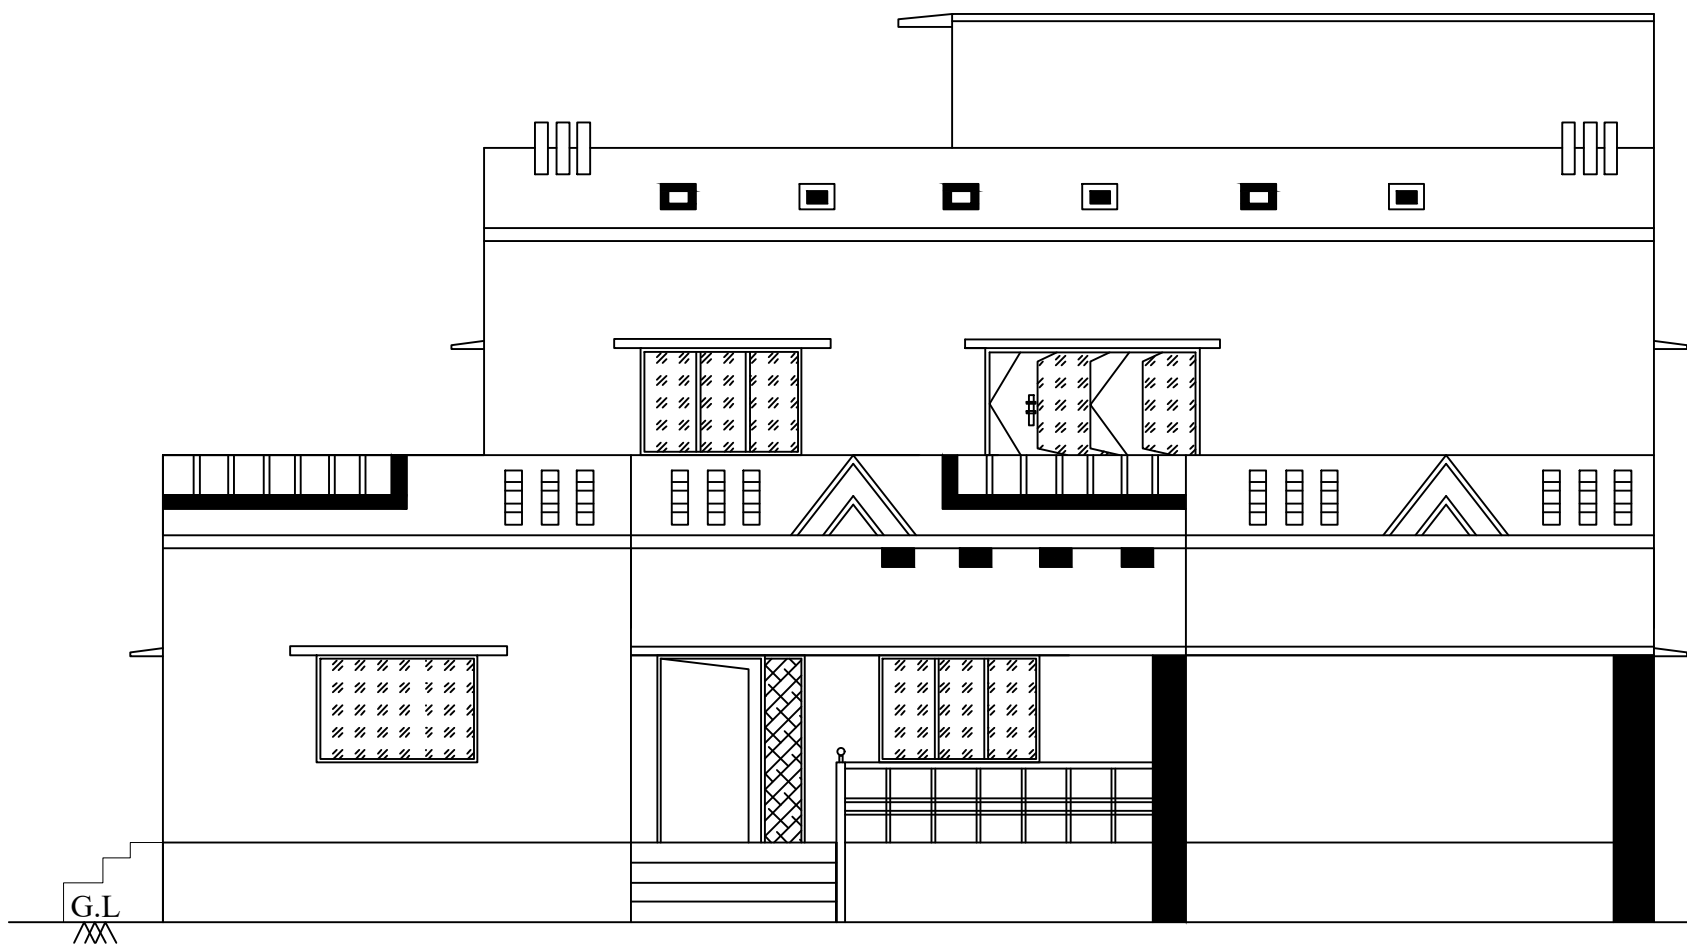


FRONT ELEVATION

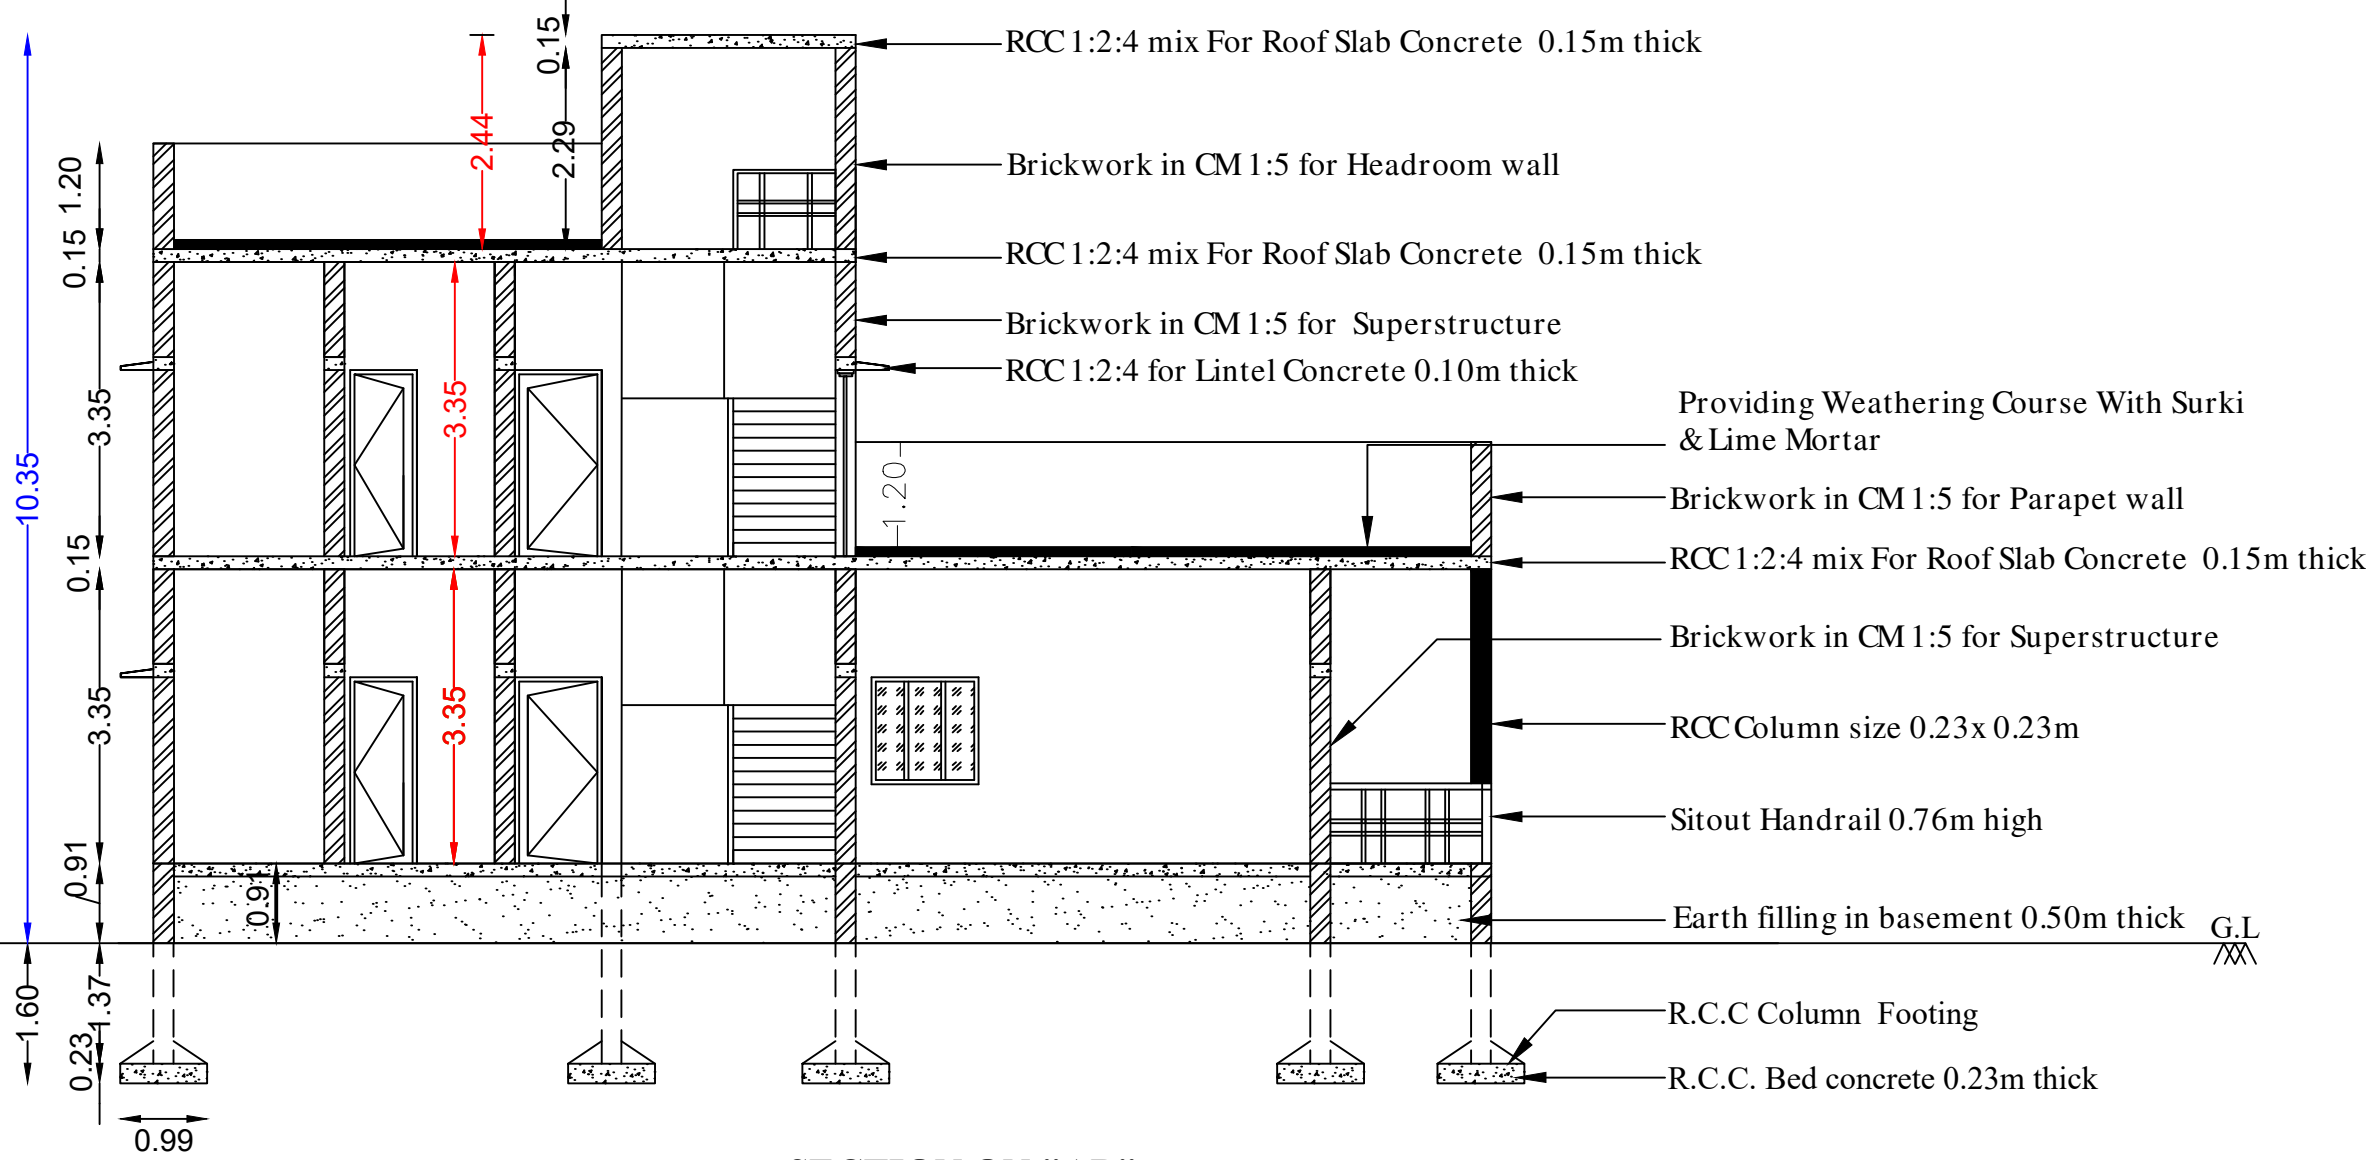


SECTION ON "AB"

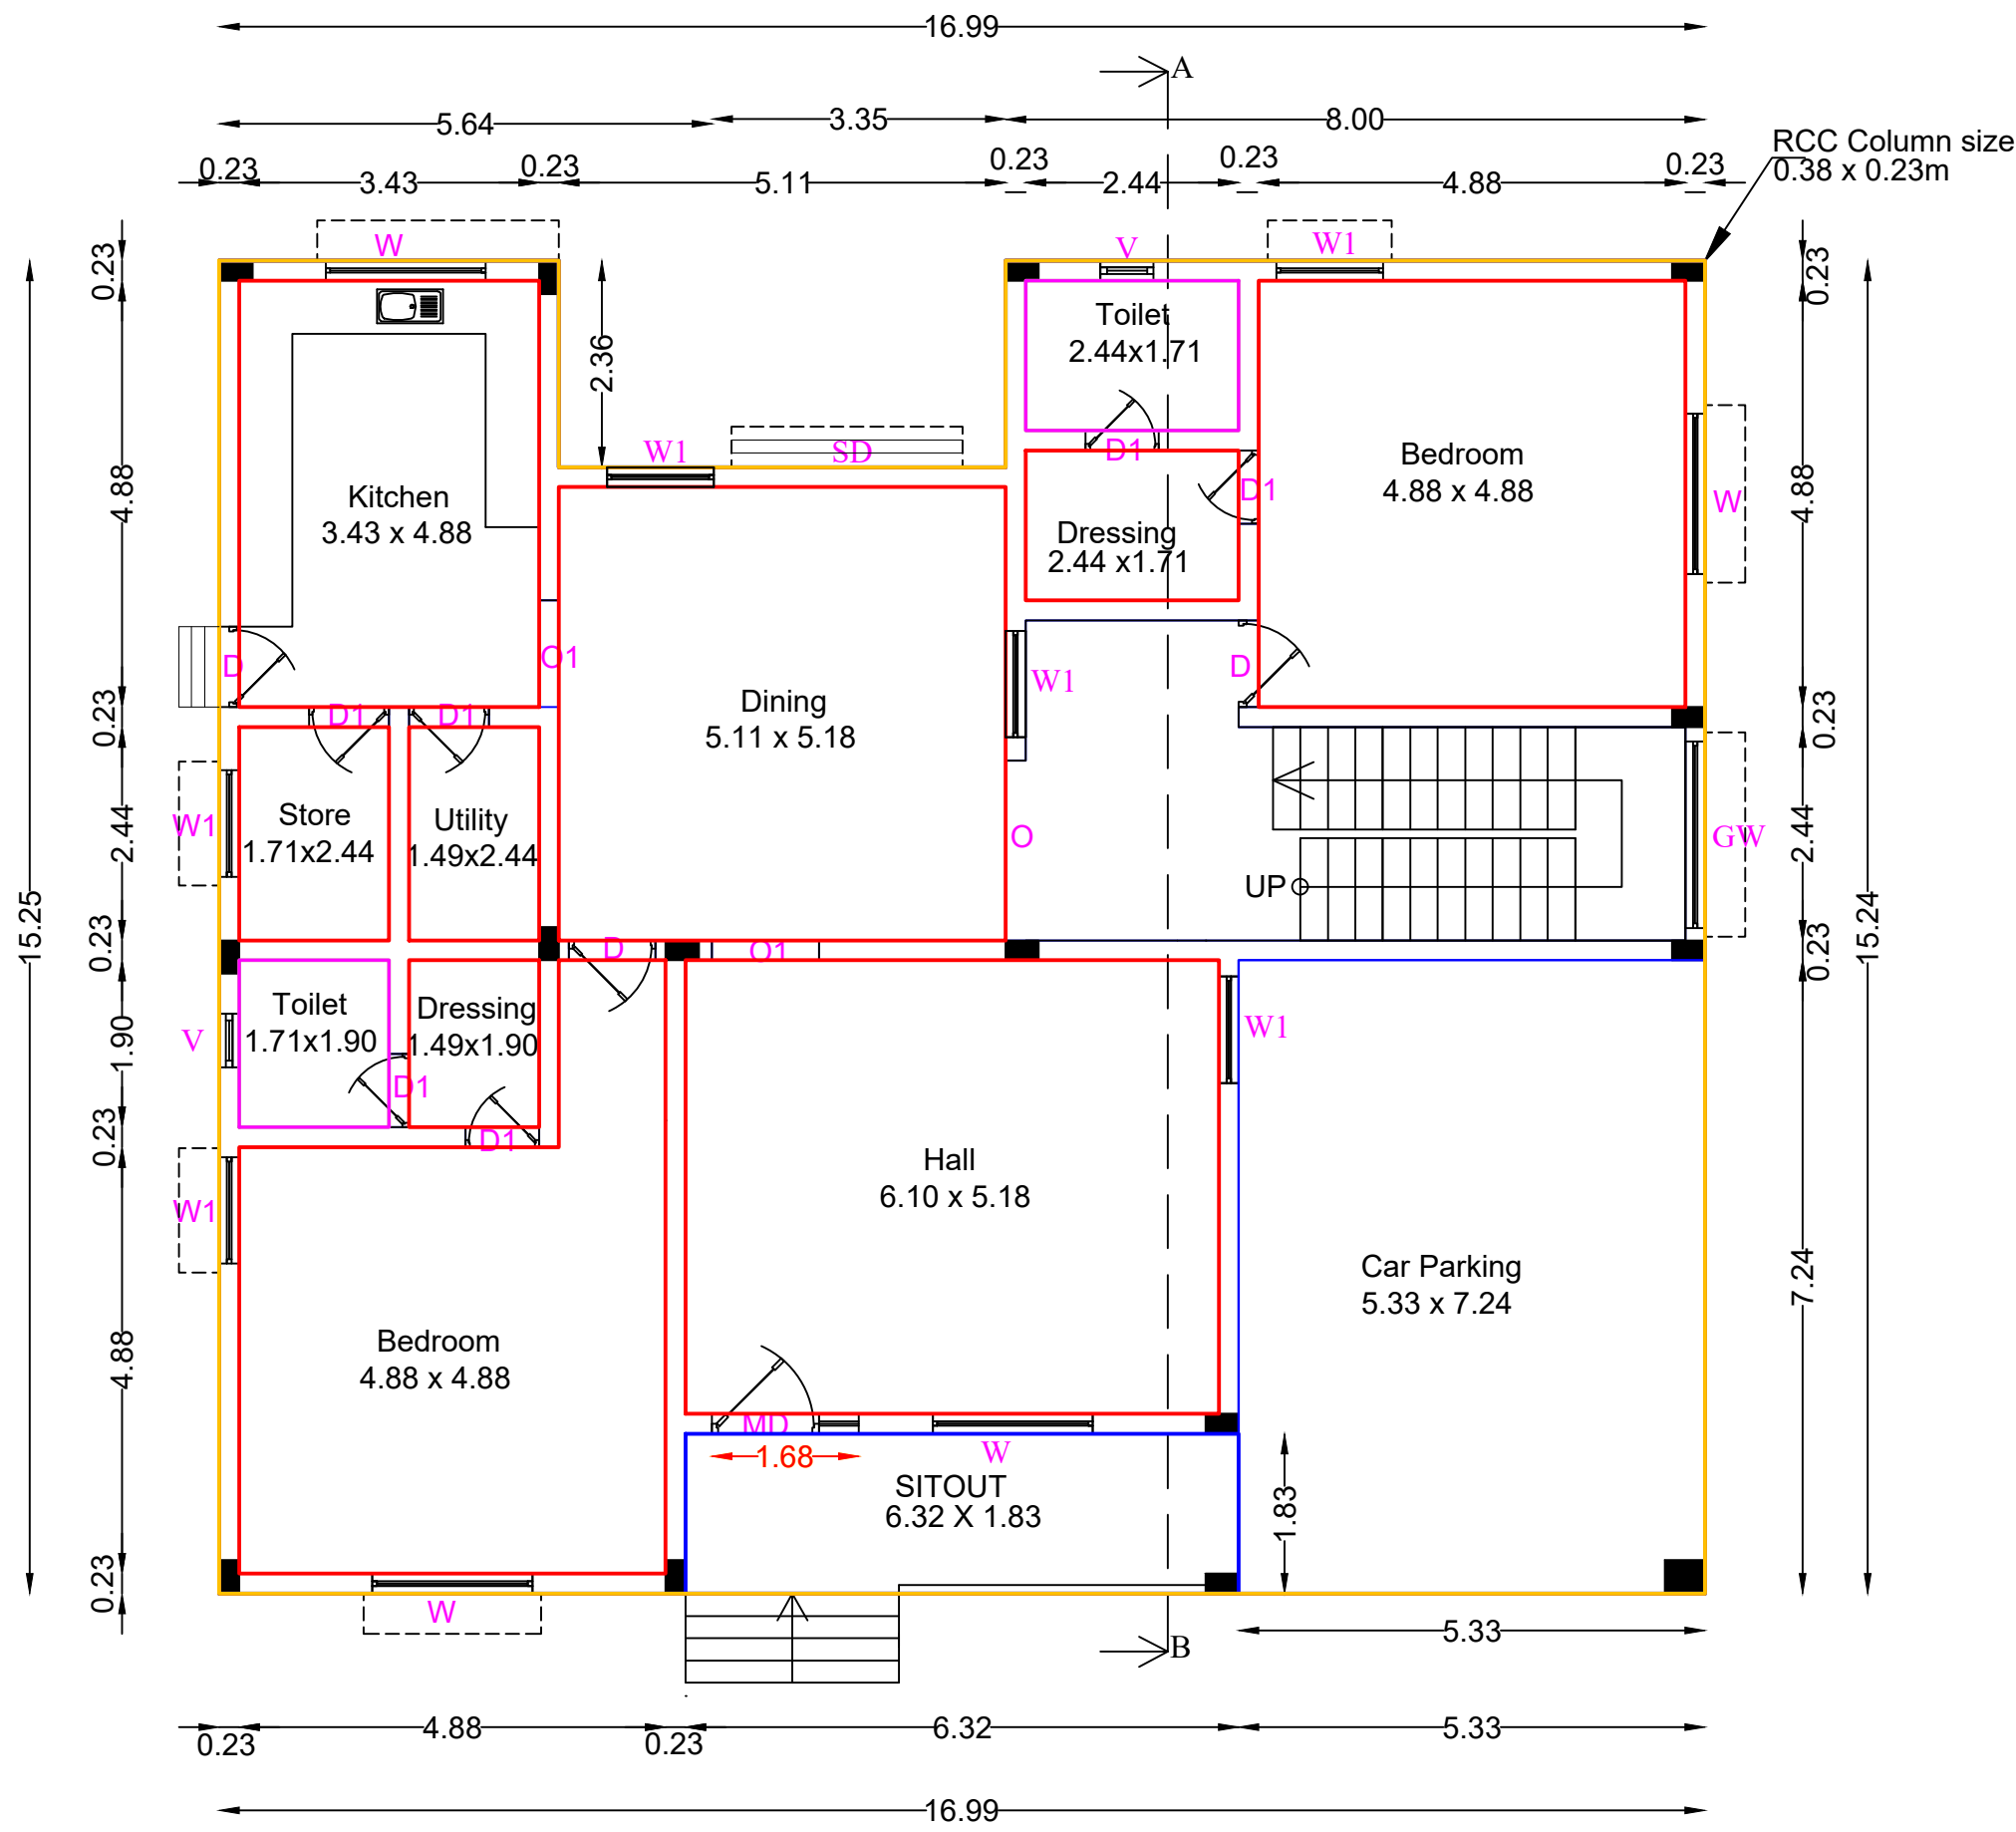


GROUND FLOOR PLAN

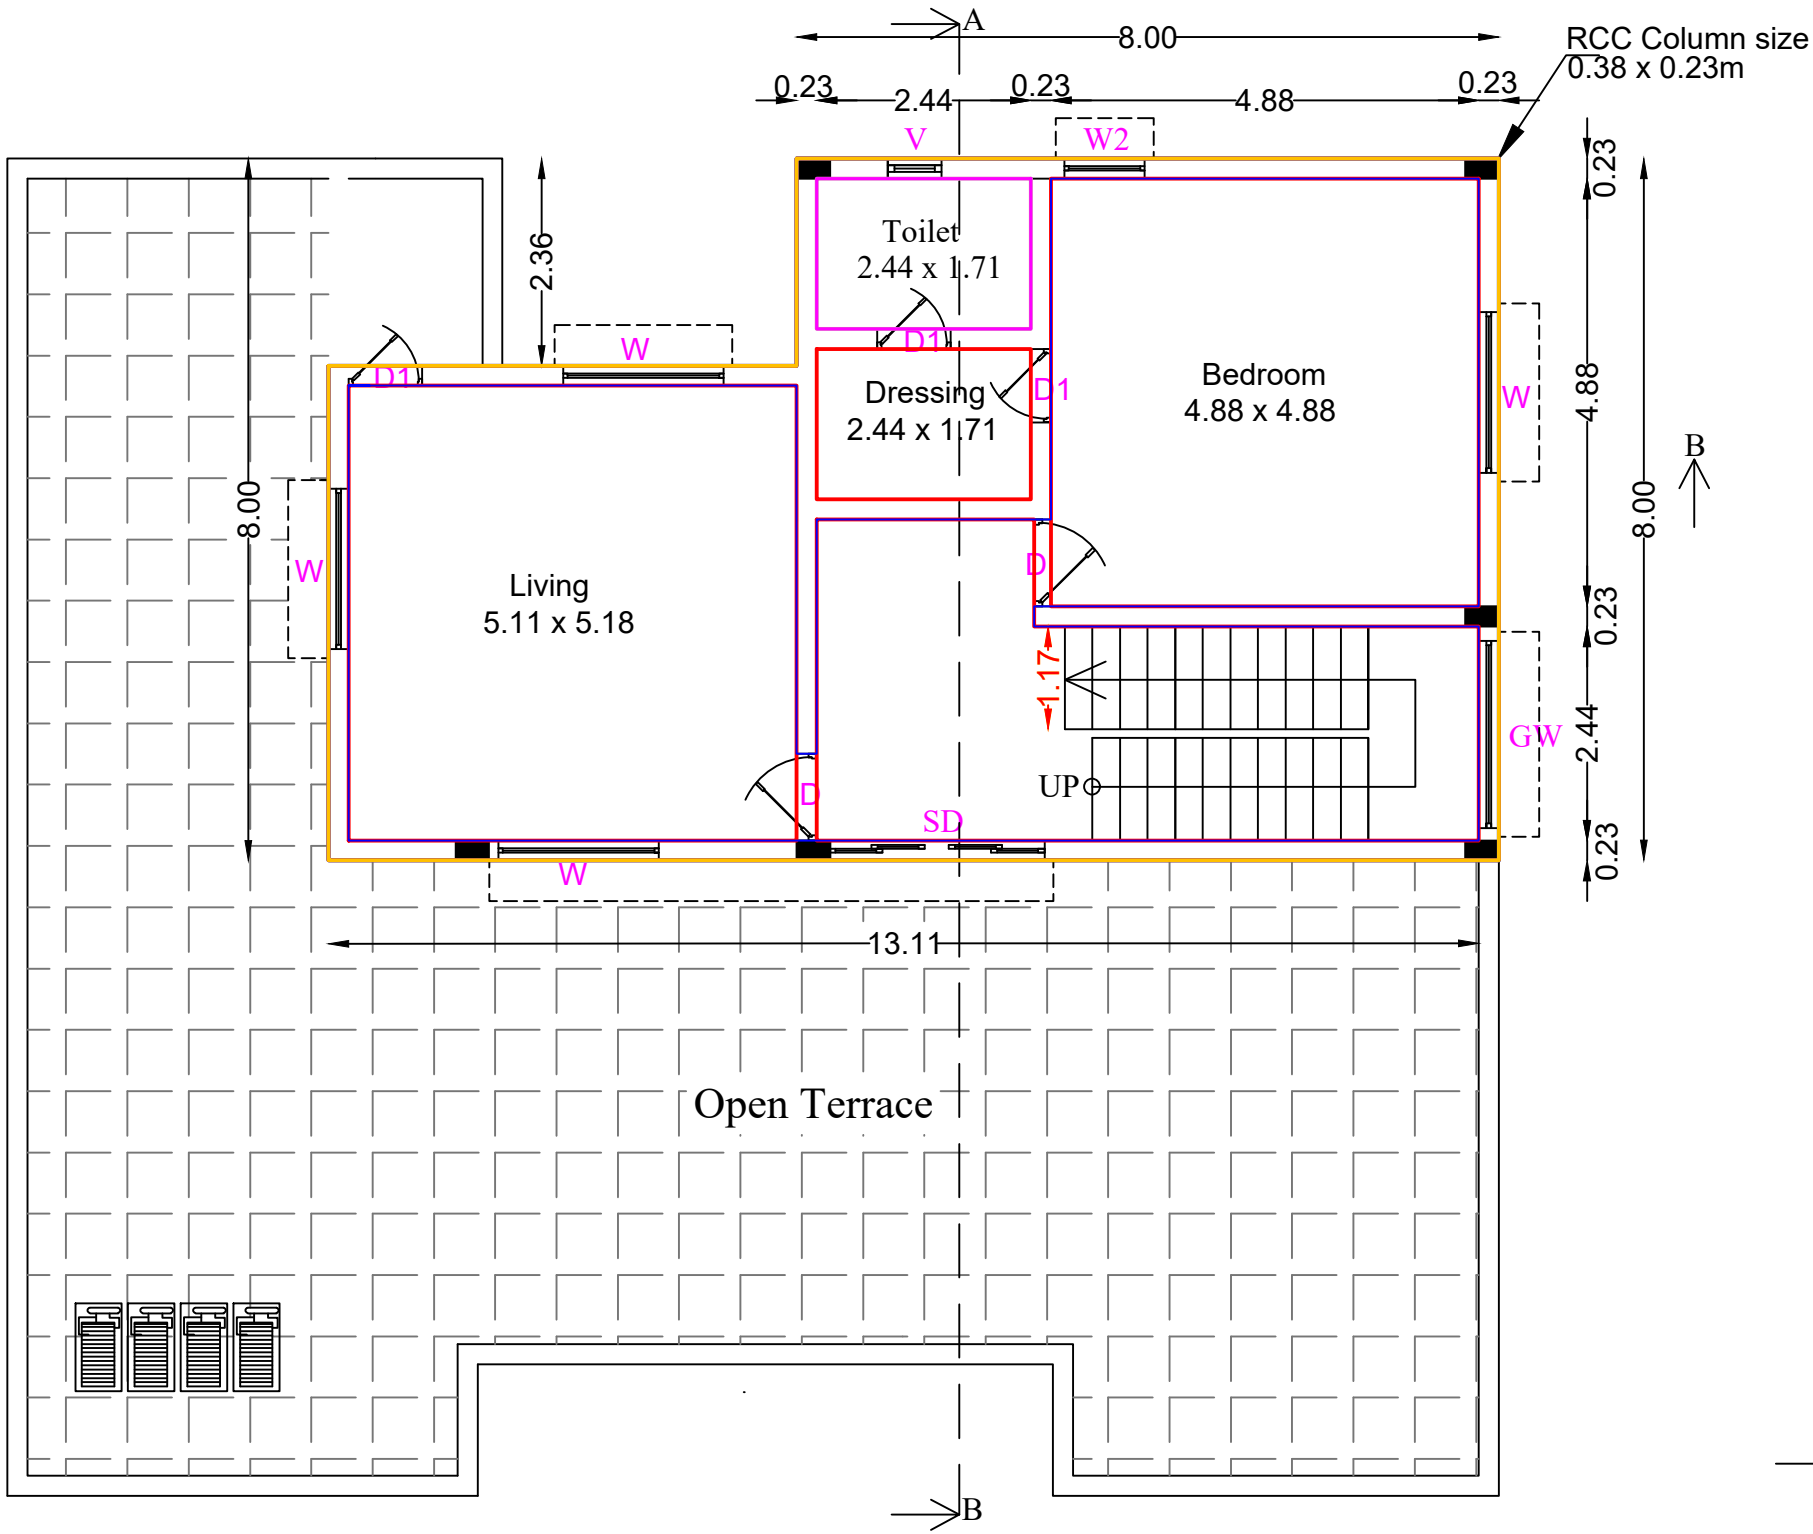

FIRST FLOOR PLAN

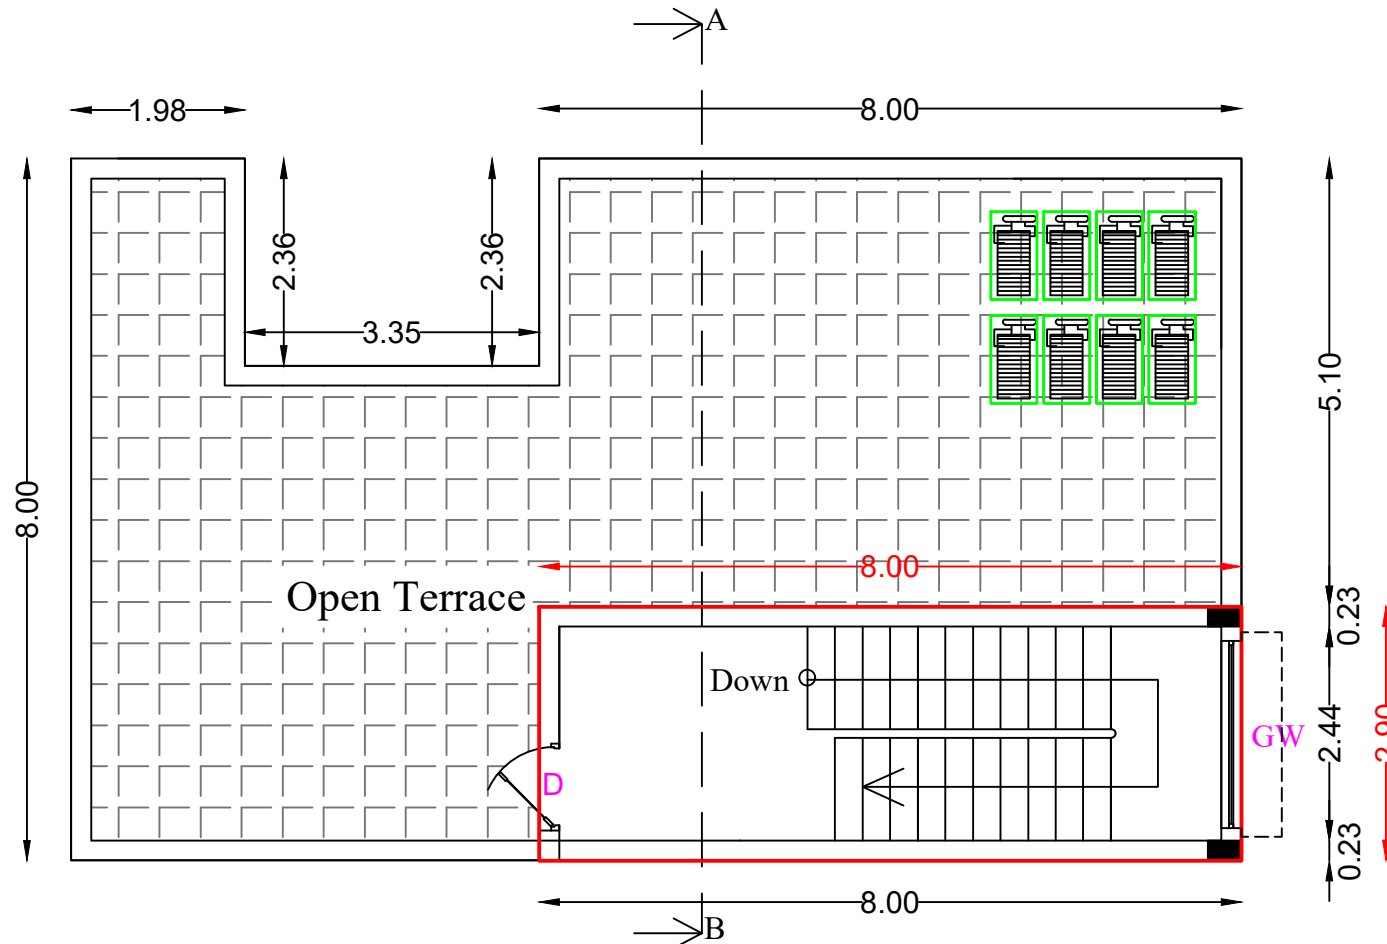

TERRACE FLOOR PLAN

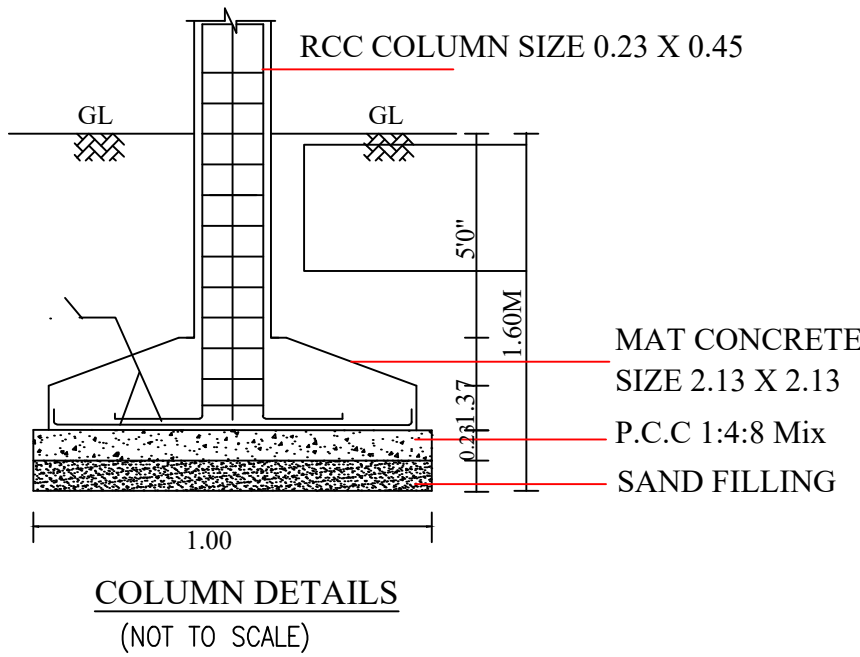

COLUMN DETAILS
(NOT TO SCALE)

ONLINE APPLICATION No - SWP/BPA/009193/2023
SWP/DTCP/ERODE/Site Approval No - 287 / 2023
SWP/DTCP/ERODE(ELPA)Planning Permission No - 24 / 2023



APPLICANT

1. K. E. Prakash x 5. Jeethu
2. E. Saravanan x 6. M. Pavithra
3. K. Sankar x 7. Punithavathi
4. R. Punithavathi x 8. Thangavelu
9. G. Balakrishnan x 9. G. Balakrishnan

BLOCK-6

JOINERY DETAILS:-

Main door	MD	1.682 X 2.13	Ventilator	V	0.61 X 0.61
Door	D	1.00 X 2.13	Opening	O	2.06 X 2.13
Door	D1	0.76 X 2.13	Opening	O1	1.22 X 2.13
Sliding door	SD	2.44 X 2.13			
Glass window	GW	2.13 X 1.22			
Window	W	1.83 X 1.22			
Window	W1	1.22 X 1.22			
Window	W2	0.91 X 1.22			

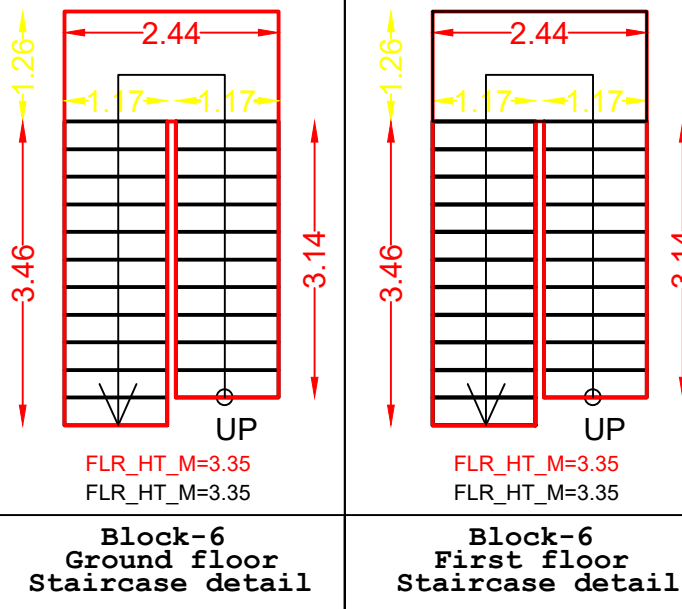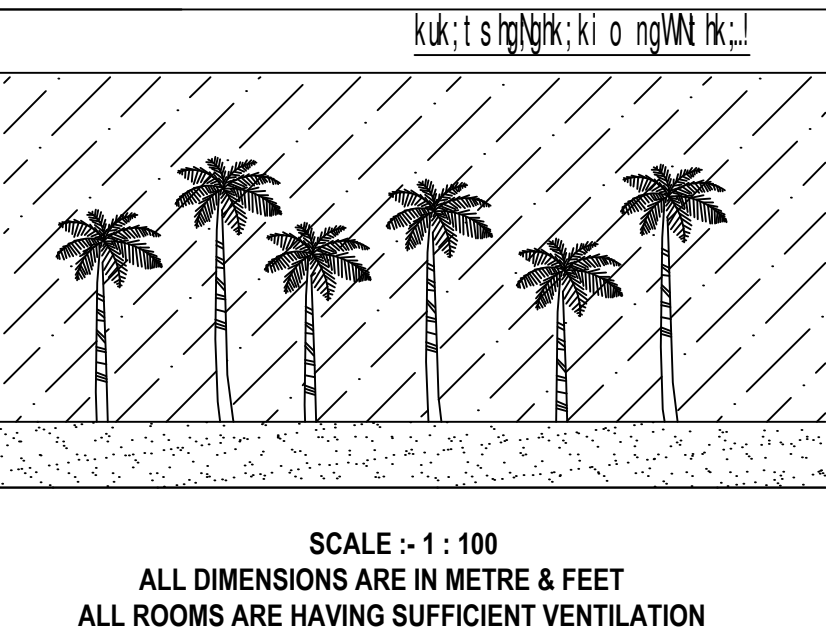

STRUCTURAL ENGINEER


Er. V. SANTHOSH KUMAR, M.E., M.B.A., (CMDA & DTCP)
Registered Engineer & Structural Engineer,
CMDA Reg. No: RE/GR-I/2022/03/365
DTCP Reg. No: 3/2019/RSE-GR-II/ELPA
No:13, Rajaji Street - 1, Surampatti,
Erode - 638 009.
CELL: 96882 89898, 70107 47671

REGISTERED ENGINEER


Er. M.P. SURESH KUMAR
Reg. Engineer Grade - I
01/2022 / RE - Gr. I / EDTCP
sureshkumarmpcivil@gmail.com
Cell : 99443 60702

PLAN SHOWING THE PROPOSED CONSTRUCTION OF R.C.C. TERRACED ROOF GROUND FLOOR, FIRST FLOOR & STAIRCASE HEAD ROOM IN TERRACE FLOOR GROUP HOUSING BUILDING AT R.S.F.No: 645/1A2, 46-PUDUR 'B' VILLAGE & PANCHAYAT, MODAKURICHI UNION & TALUK, ERODE DISTRICT.


SHEET No :8/10

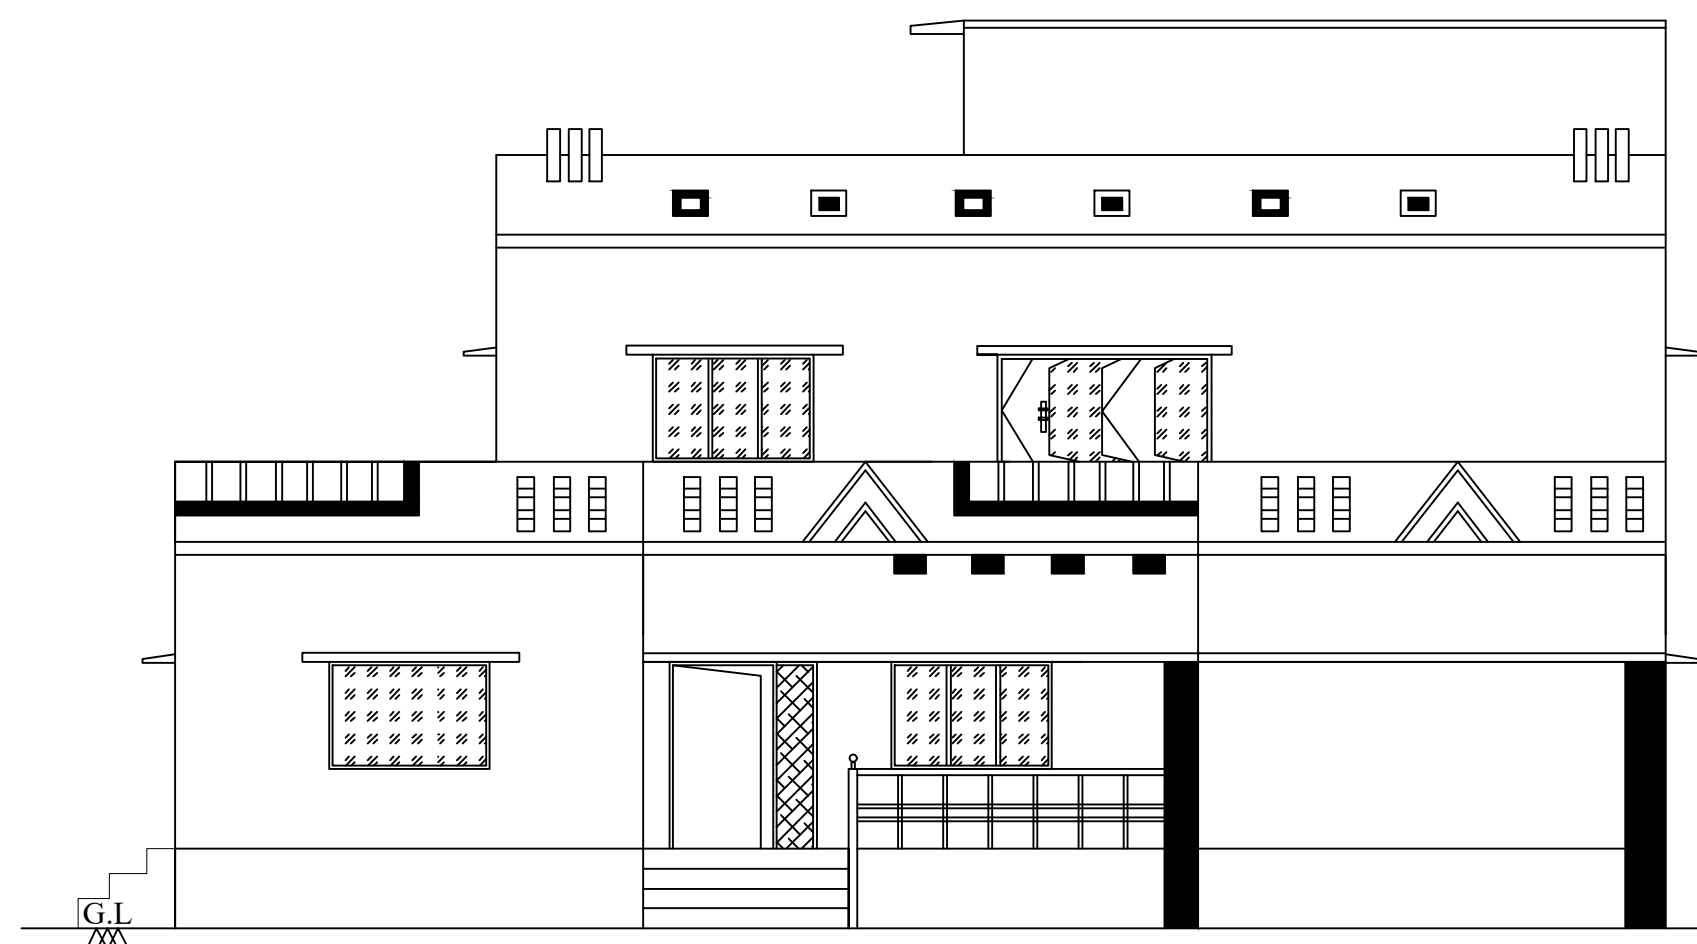


FRONT ELEVATION

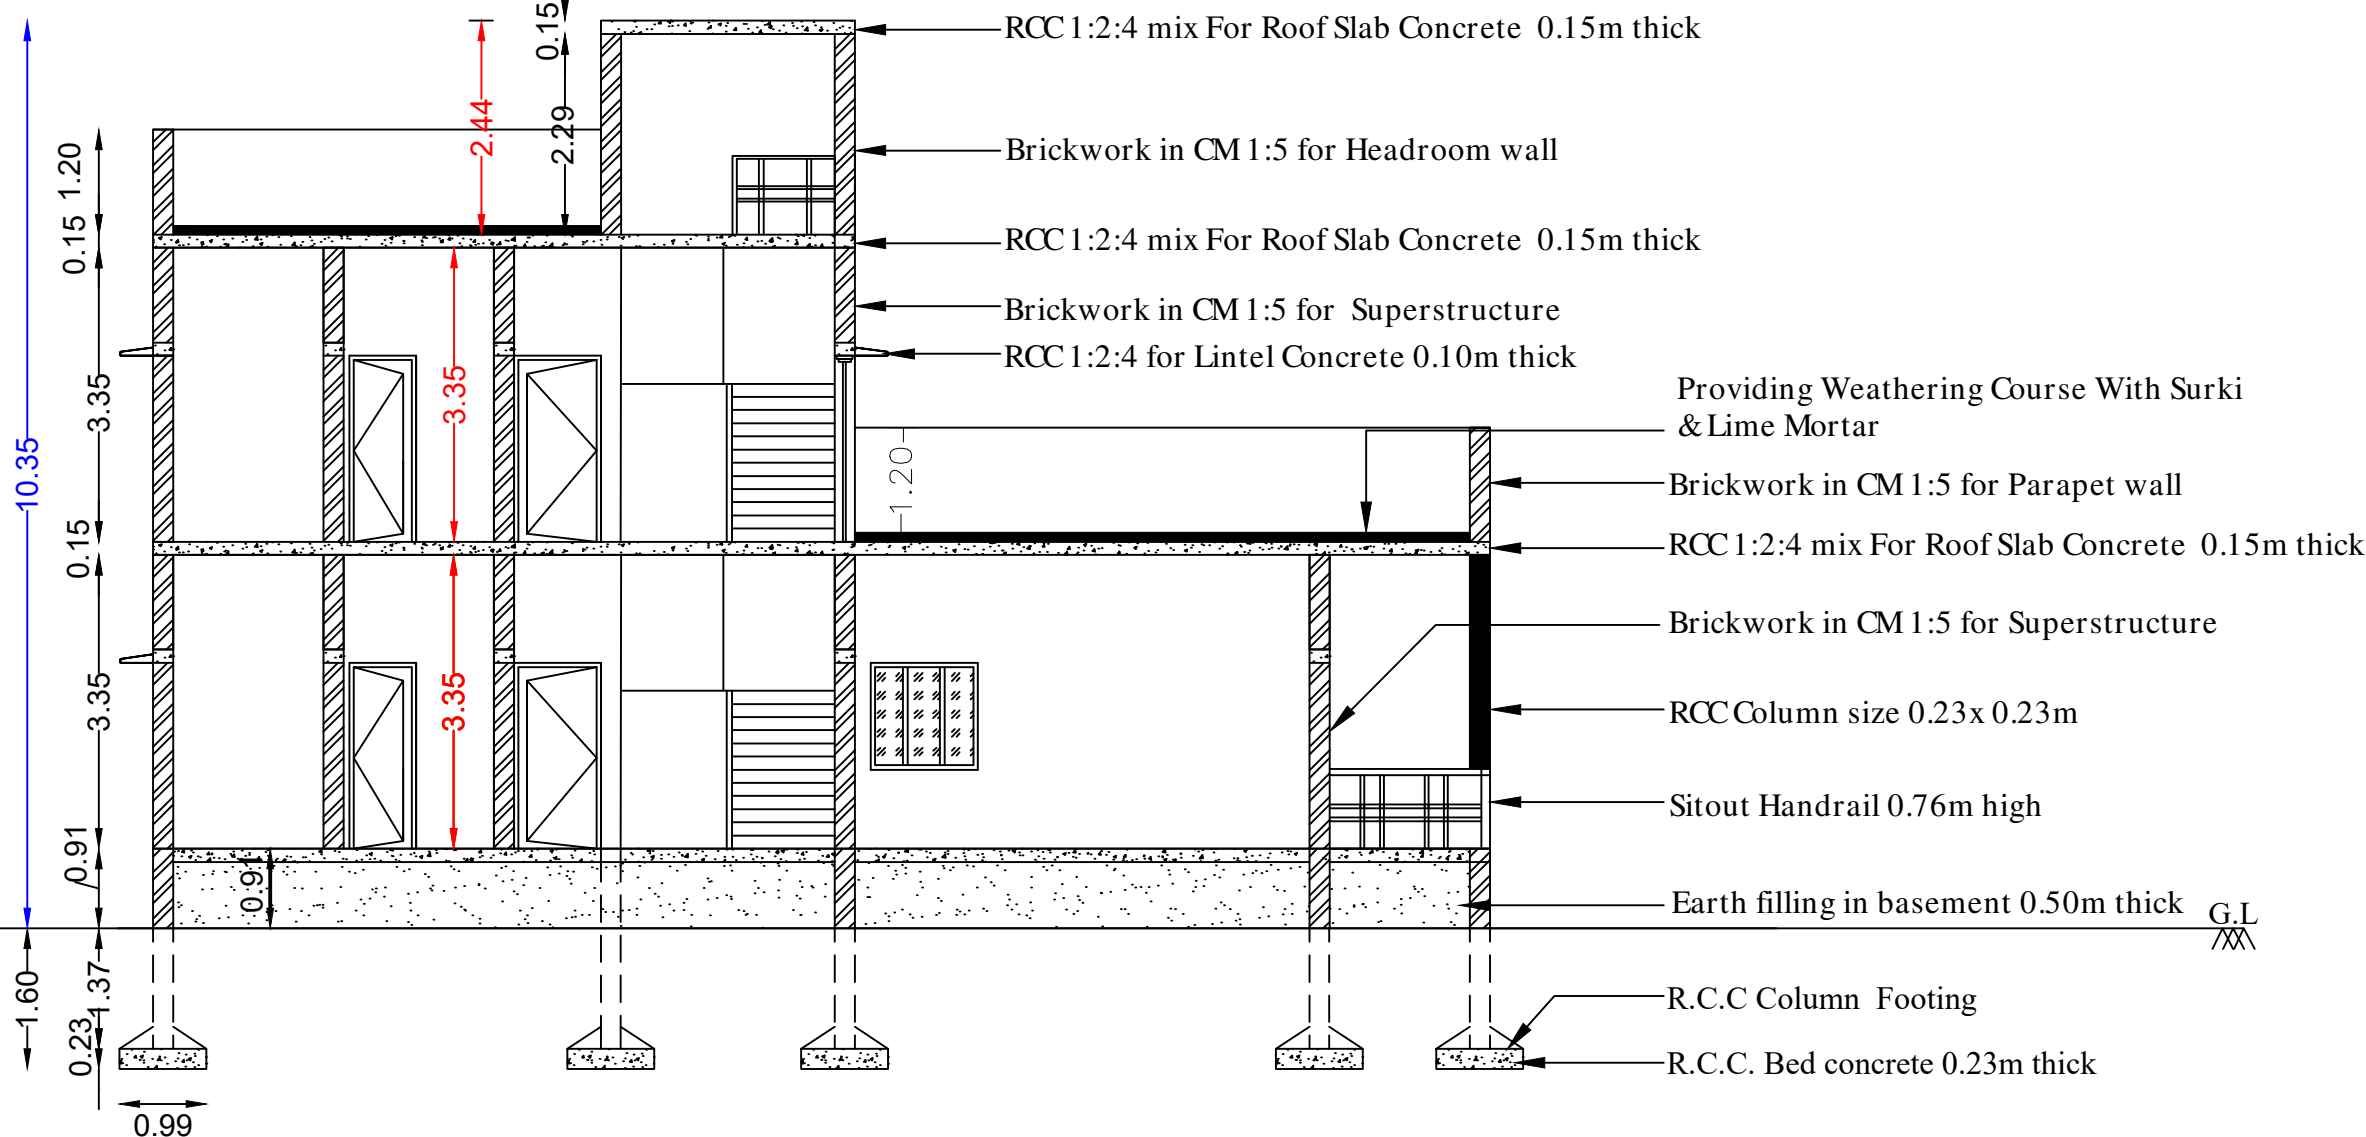


SECTION ON "AB"

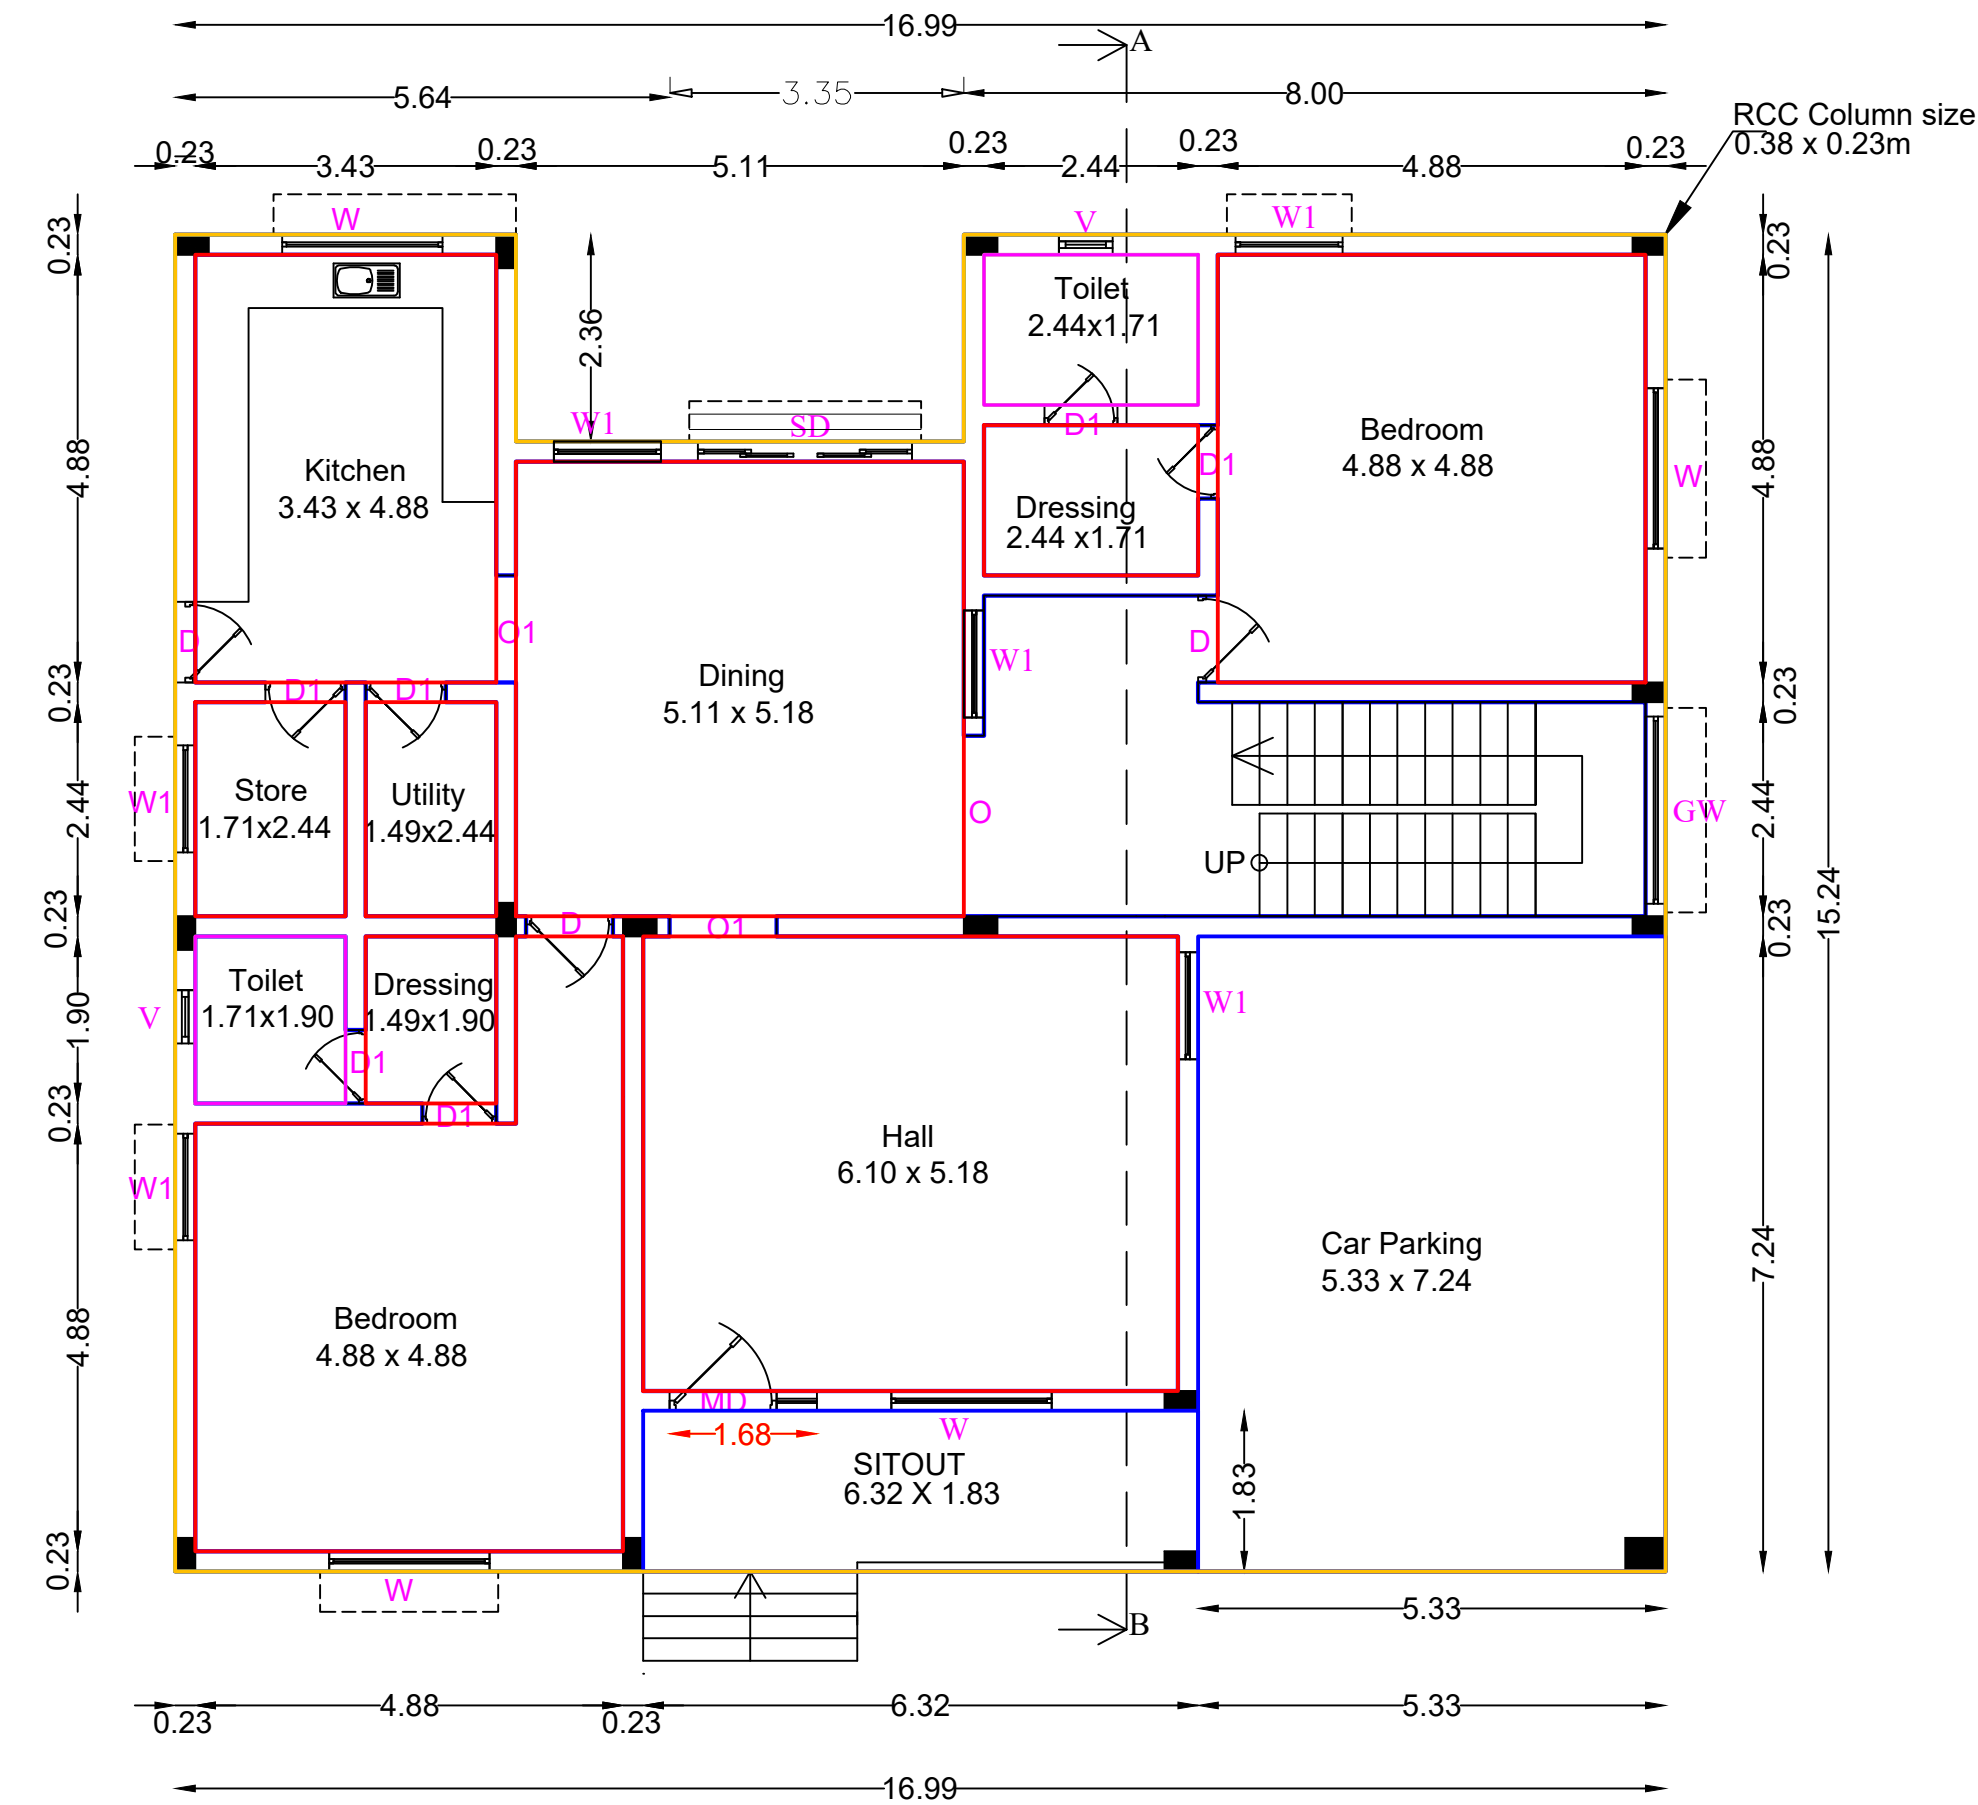


GROUND FLOOR PLAN

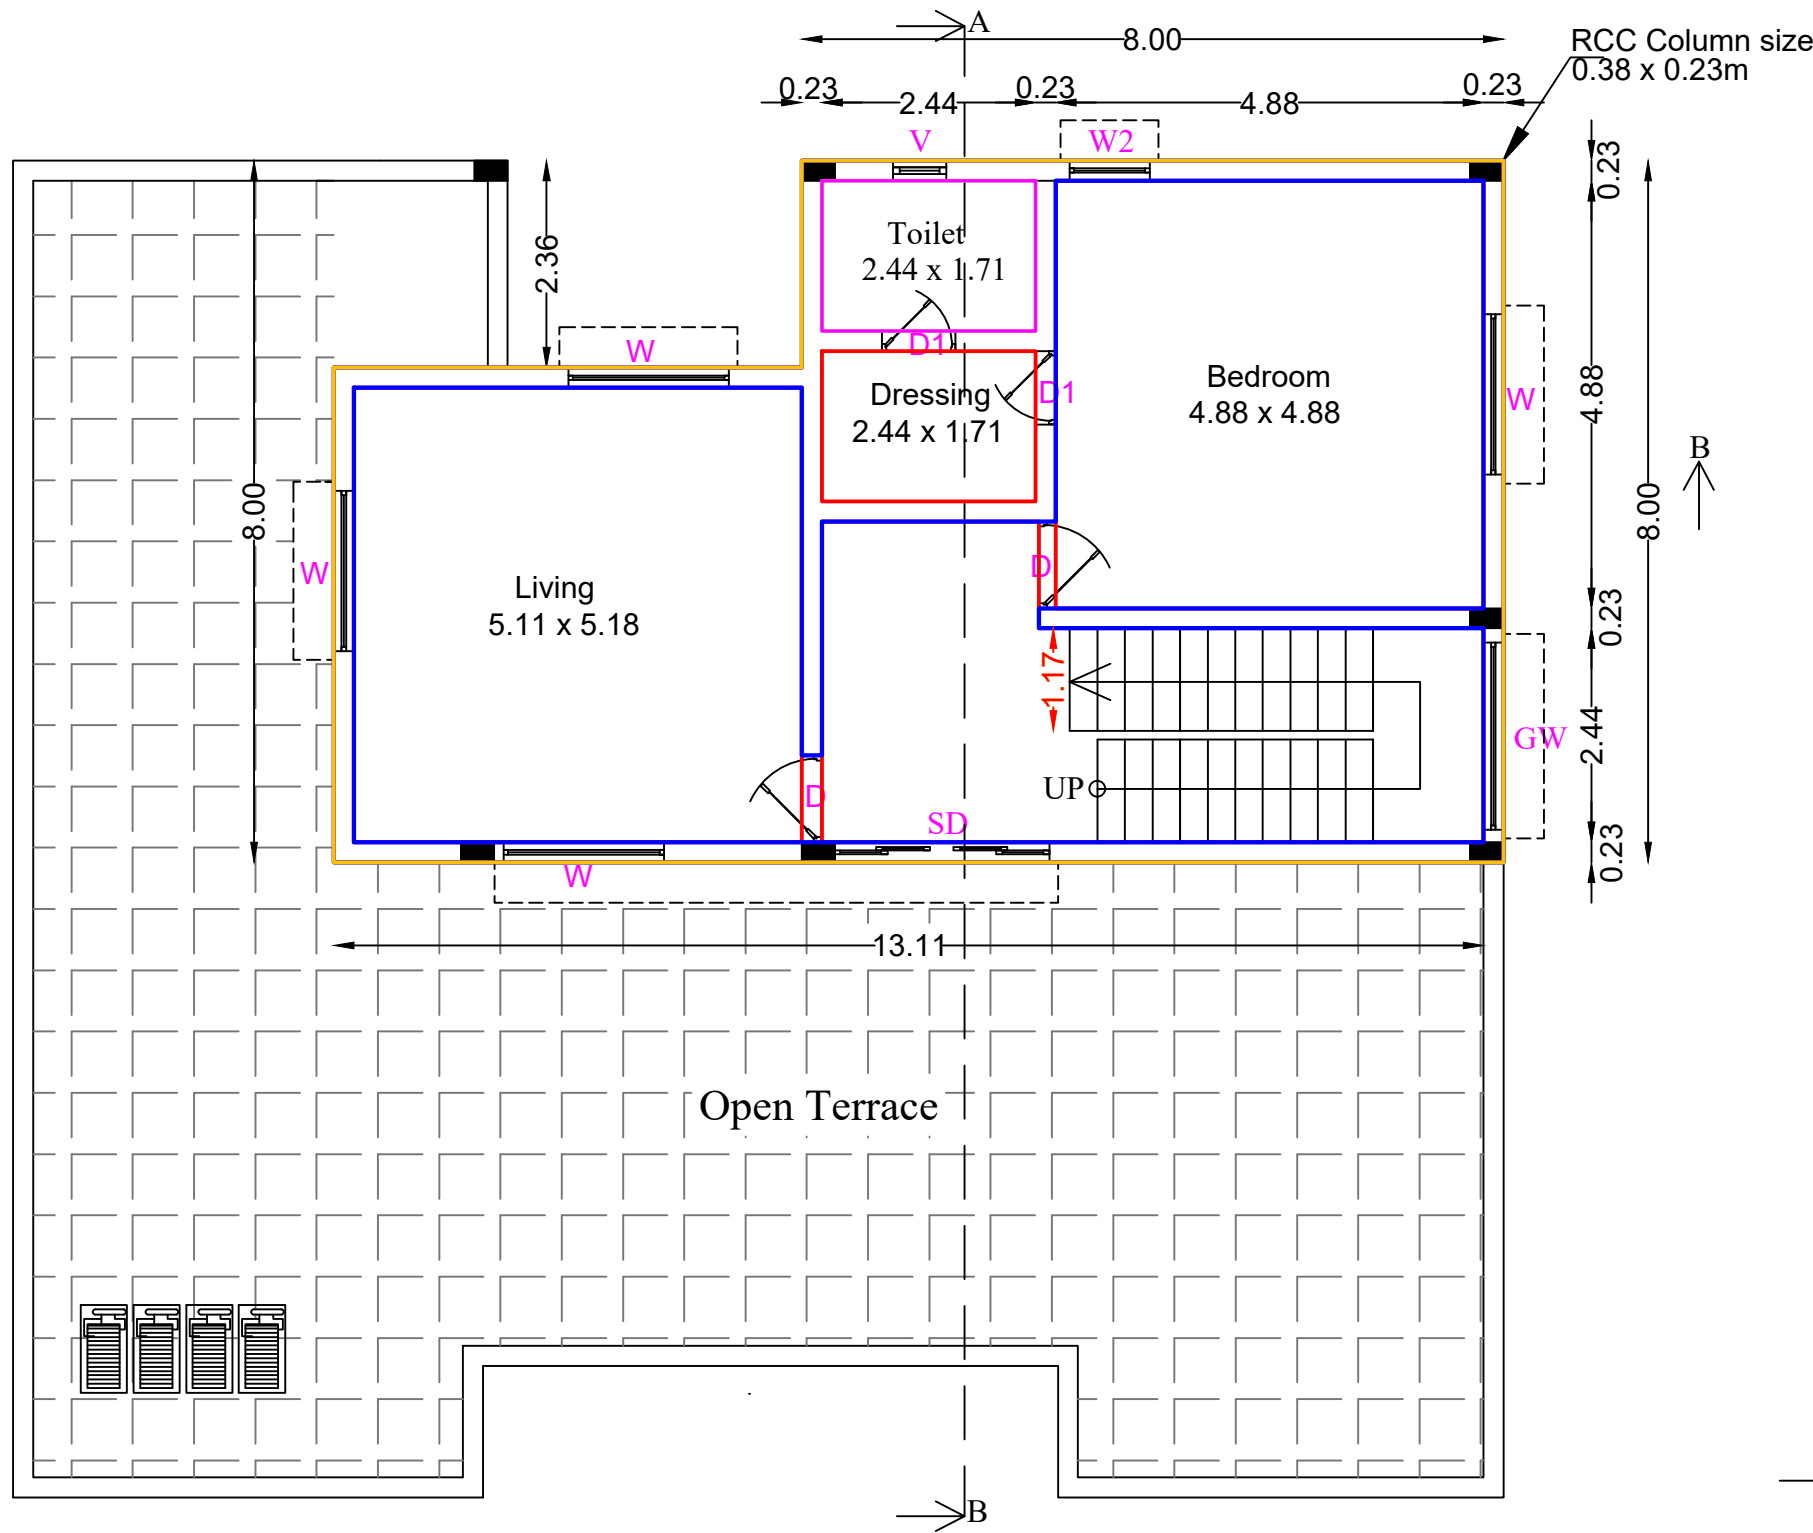

FIRST FLOOR PLAN

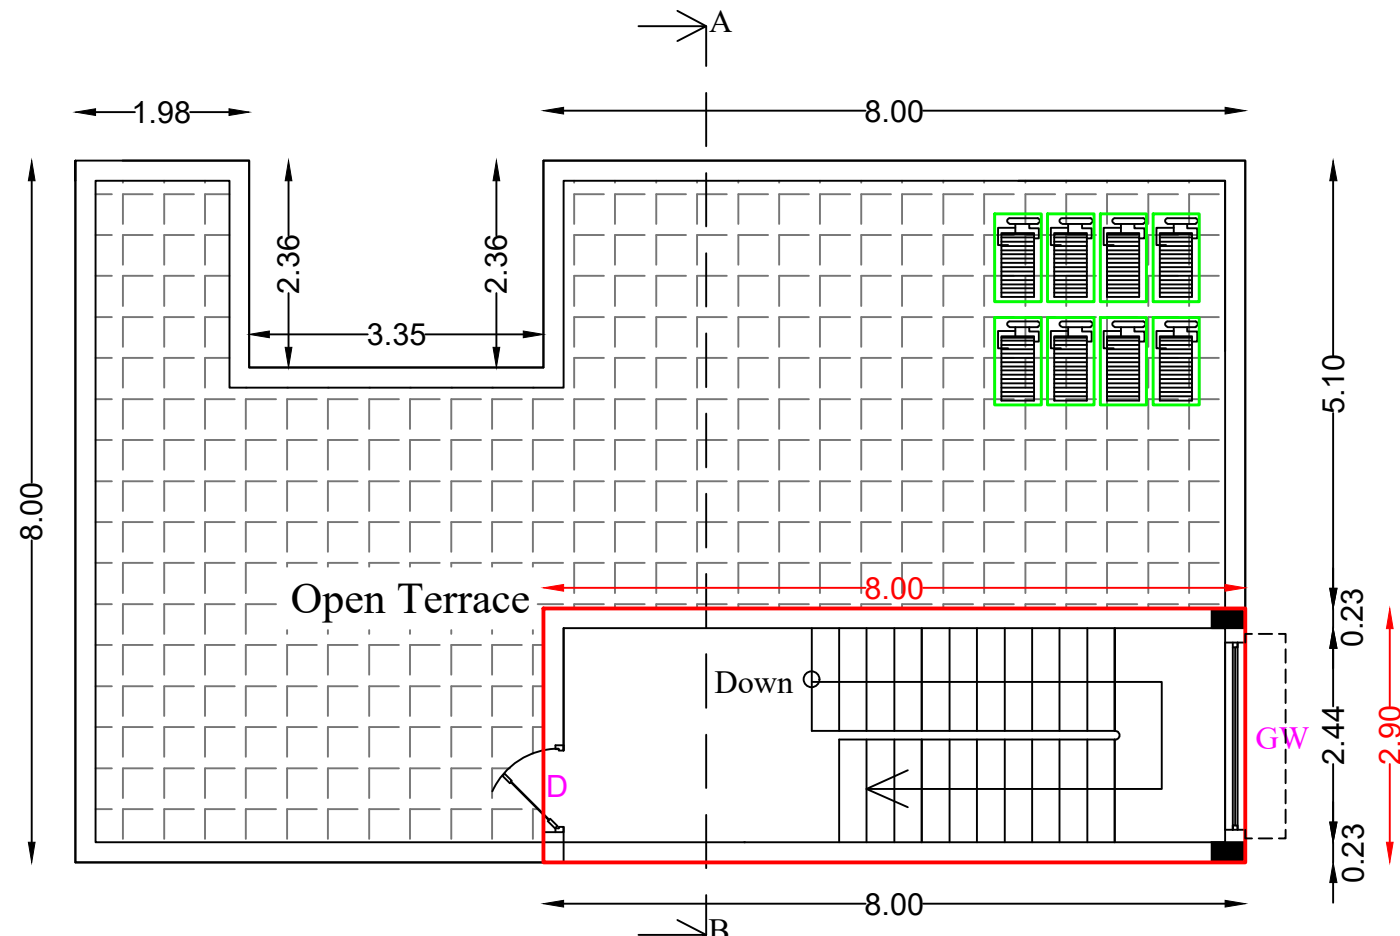

TERRACE FLOOR PLAN

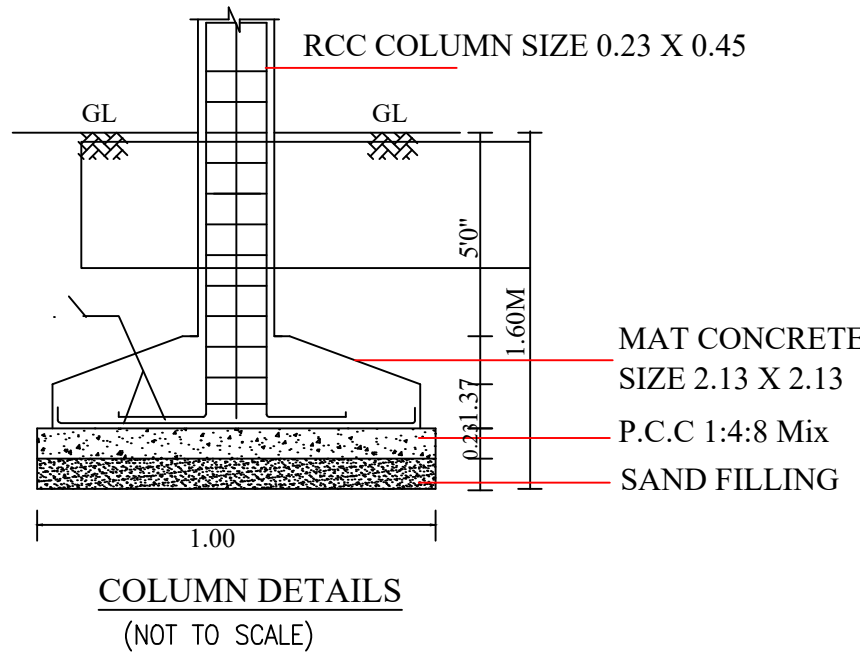

COLUMN DETAILS
(NOT TO SCALE)

ONLINE APPLICATION No - SWP/BPA/009193/2023
SWP/DTCP/ERODE/Site Approval No - 287 / 2023
SWP/DTCP/ERODE(ELPA)Planning Permission No - 24 / 2023

APPLICANT

1. K. E. Prakash
2. E. Saravanan
3. K. Sankar
4. Mrs. R. Punithavathi
5. Mr. A. Thangavelu
6. Mrs. M. Pavithra
7. Mr. P. K. Subramaniam
8. Mrs. S. Thangamani
9. Mr. G. Balakrishnan

STRUCTURAL ENGINEER

Er. V. SANTHOSH KUMAR, M.E., M.B.A., (CMDA & DTCP)
Registered Engineer & Structural Engineer,
CMDA Reg. No: RE/GR-I/2022/03/365
DTCP Reg. No: 3/2019/RSE-GR-II/ELPA
No:13, Rajaji Street - 1, Surampatti,
Erode - 638 009.
CELL: 96882 89898, 70107 47671


REGISTERED ENGINEER

Er. M. P. SURESH KUMAR
Reg. Engineer Grade - I
01/2022 / RE - Gr. I / EDTCP
sureshkumarmpcivil@gmail.com
Cell : 99443 60702


BLOCK-7

JOINERY DETAILS:-

Main door	MD	1.682 X 2.13	Ventilator	V	0.61 X 0.61
Door	D	1.00 X 2.13	Opening	O	2.06 X 2.13
Door	D1	0.76 X 2.13	Opening	O1	1.22 X 2.13
Sliding door	SD	2.44 X 2.13			
Glass window	GW	2.13 X 1.22			
Window	W	1.83 X 1.22			
Window	W1	1.22 X 1.22			
Window	W2	0.91 X 1.22			

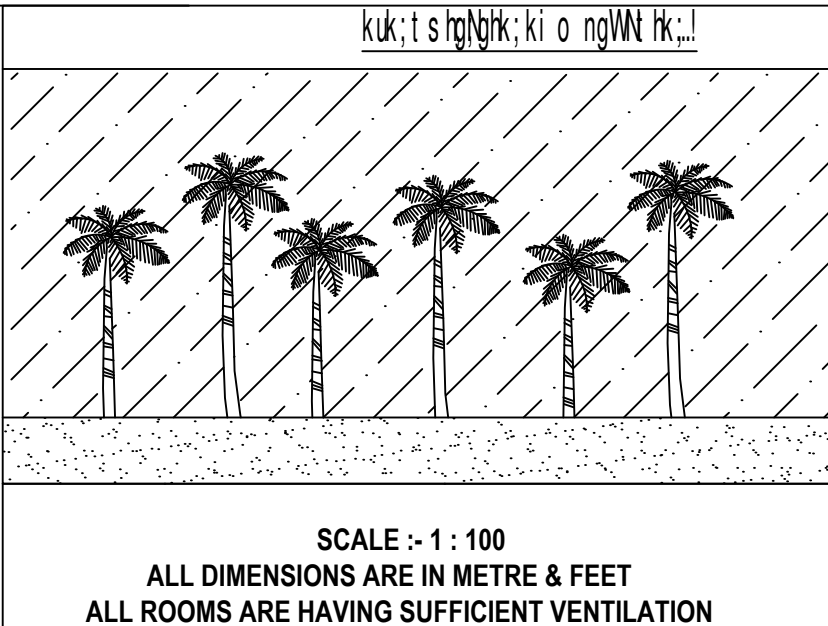

SCALE :- 1 : 100
ALL DIMENSIONS ARE IN METRE & FEET
ALL ROOMS ARE HAVING SUFFICIENT VENTILATION

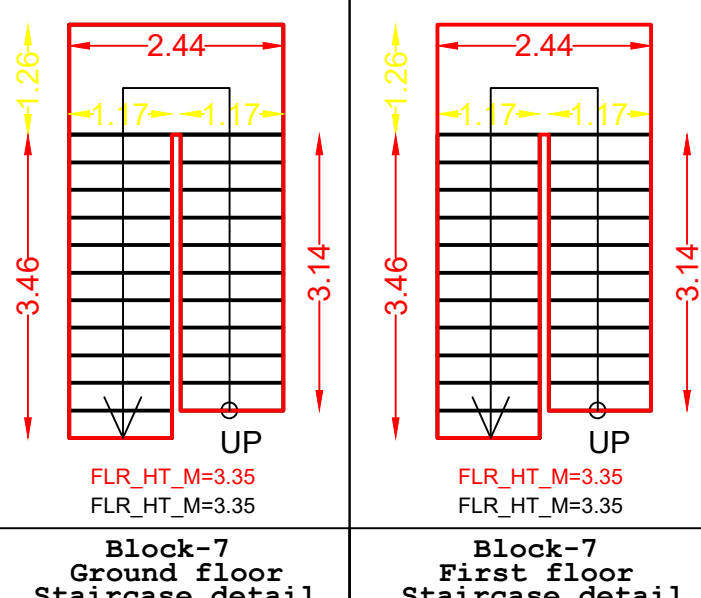

STRUCTURAL ENGINEER

Er. V. SANTHOSH KUMAR, M.E., M.B.A., (CMDA & DTCP)
Registered Engineer & Structural Engineer,
CMDA Reg. No: RE/GR-I/2022/03/365
DTCP Reg. No: 3/2019/RSE-GR-II/ELPA
No:13, Rajaji Street - 1, Surampatti,
Erode - 638 009.
CELL: 96882 89898, 70107 47671

REGISTERED ENGINEER


Er. M. P. SURESH KUMAR
Reg. Engineer Grade - I
01/2022 / RE - Gr. I / EDTCP
sureshkumarmpcivil@gmail.com
Cell : 99443 60702

PLAN SHOWING THE PROPOSED CONSTRUCTION OF R.C.C. TERRACED ROOF GROUND FLOOR, FIRST FLOOR & STAIRCASE HEAD ROOM IN TERRACE FLOOR GROUP HOUSING BUILDING AT R.S.F.No: 645/1A2, 46- PUDUR 'B' VILLAGE & PANCHAYAT, MODAKURICHI UNION & TALUK, ERODE DISTRICT.


SHEET No :9/10

NAME OF APPLICANTS:-


1. Mr. K.E.PRAKASH
S/o.Mr. K.S. ESWARAMOORTHY,
2. Mr.E.SARAVANAN
S/o.Mr. K.S.ESWARAMOORTHY,
3. Mr. K.SANKAR
S/o.Mr.P.KUMARAKANGEYAN,
4. Mrs. R.PUNITHAVATHI
W/o. Mr.K.M.RAJASEKAR,
5. Mr.A.THANGAVELU
S/o.(Late) ARUMUGAGOUNDER,
6. Mrs.M.PAVITHRA
W/o.Mr.K.M.PRASANNA VENKAT,
7. Mr.P.K.SUBRAMANIAM
S/o.(Late) KARUMANA GOUNDER,
8. Mrs.S.THANGAMANI
W/o. Mr.SENGOTTAIAN,
9. Mr. G.BALAKRISHNAN
S/o.Mr. P.GANAPATHY.

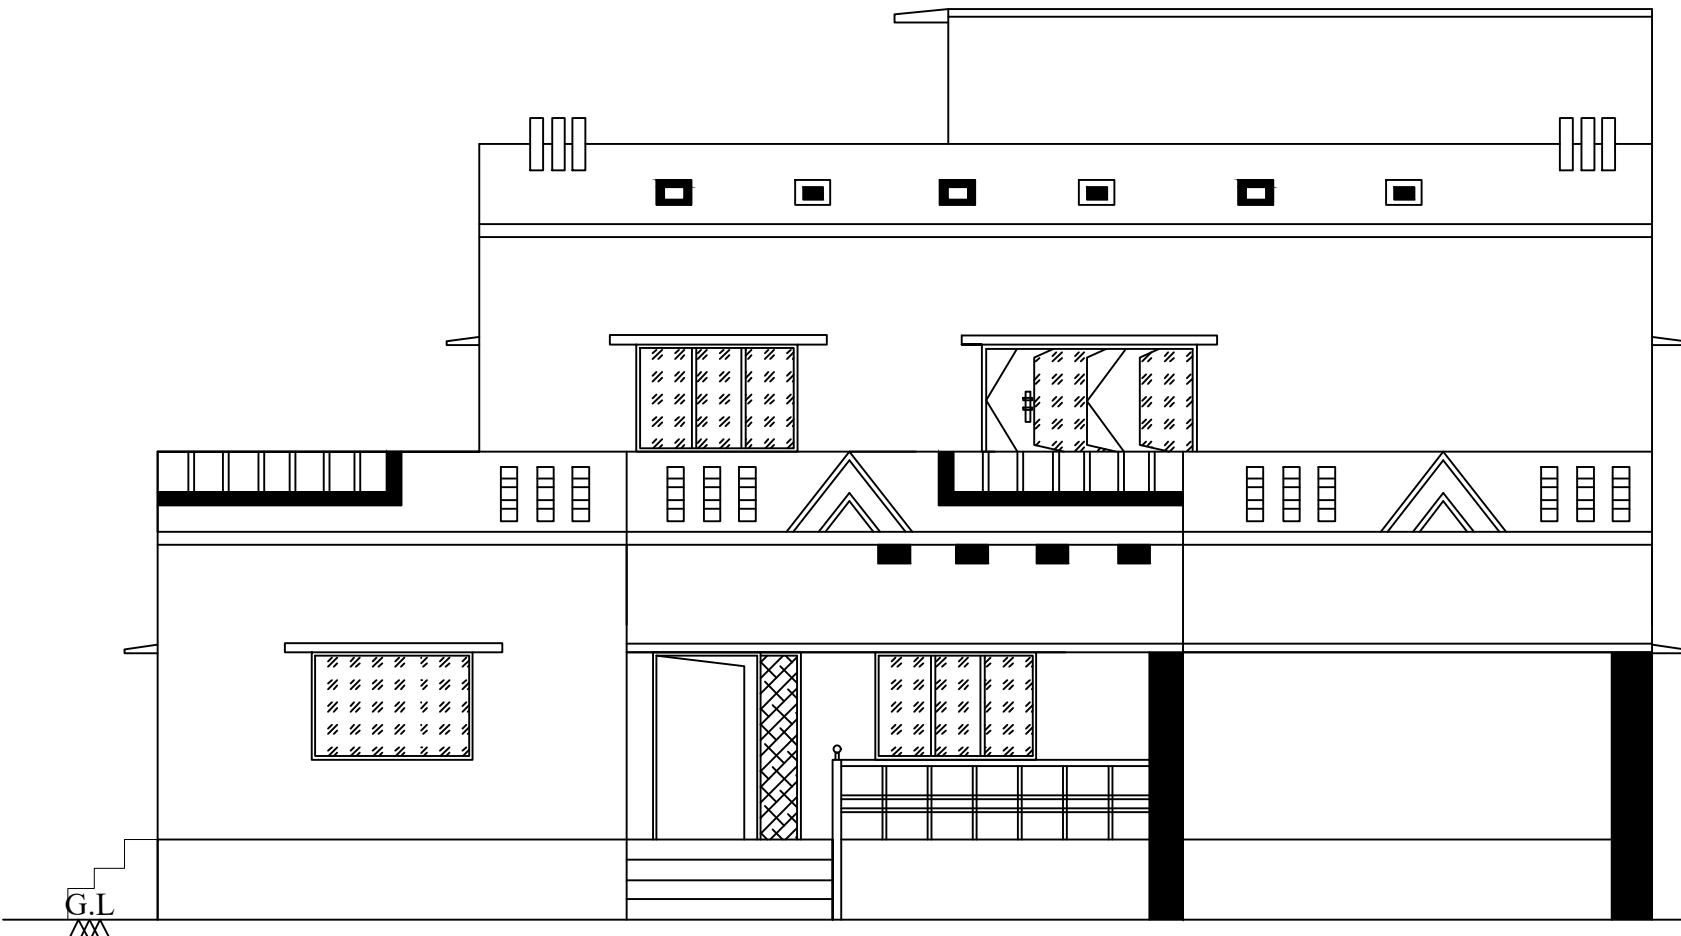


FRONT ELEVATION

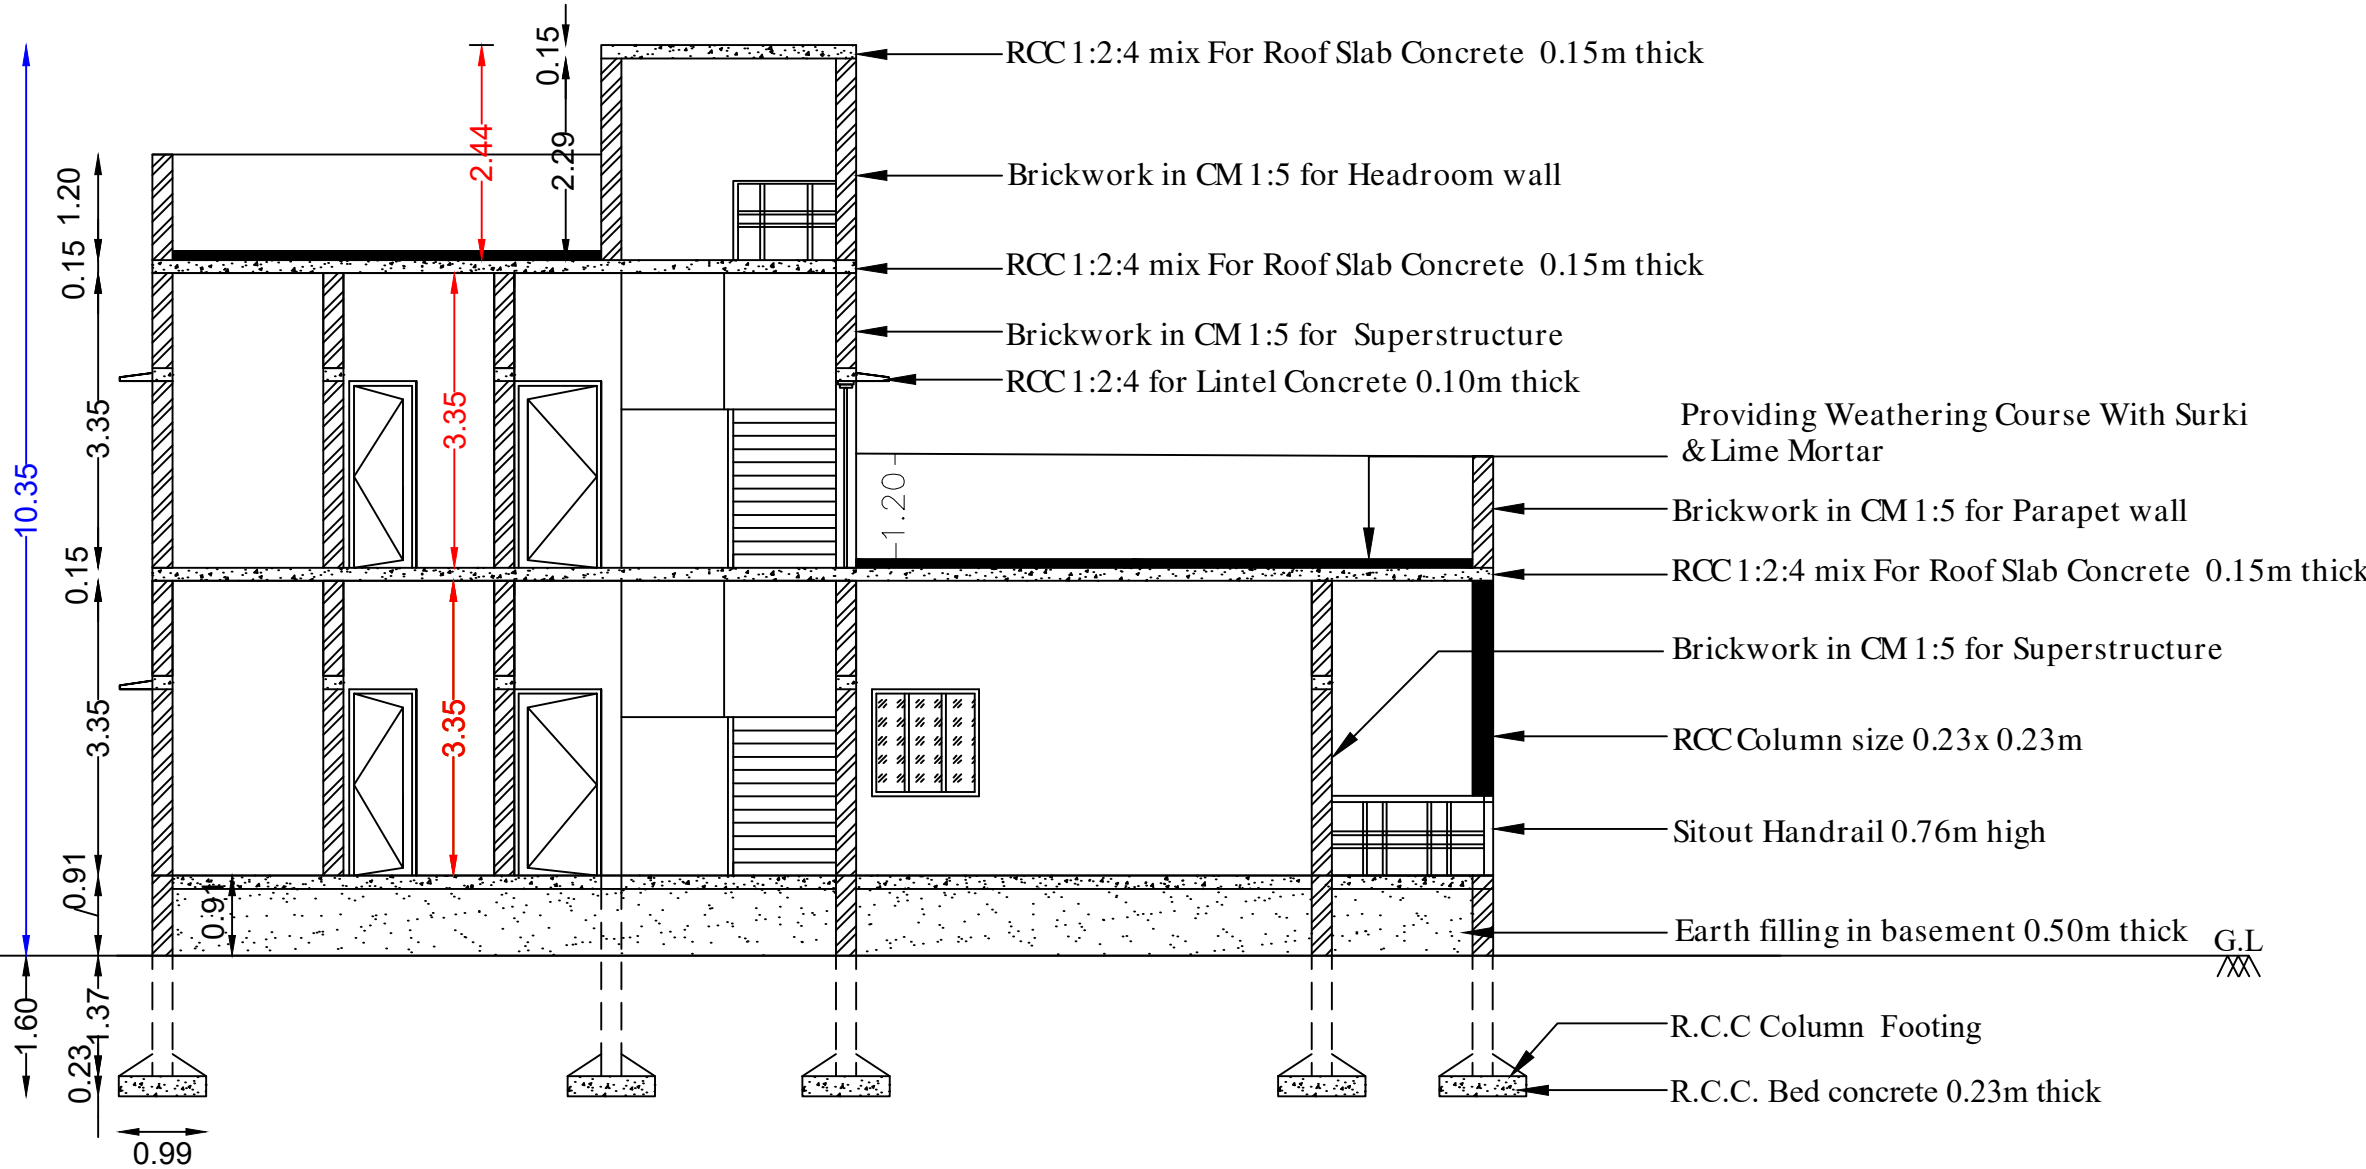


SECTION ON "AB"

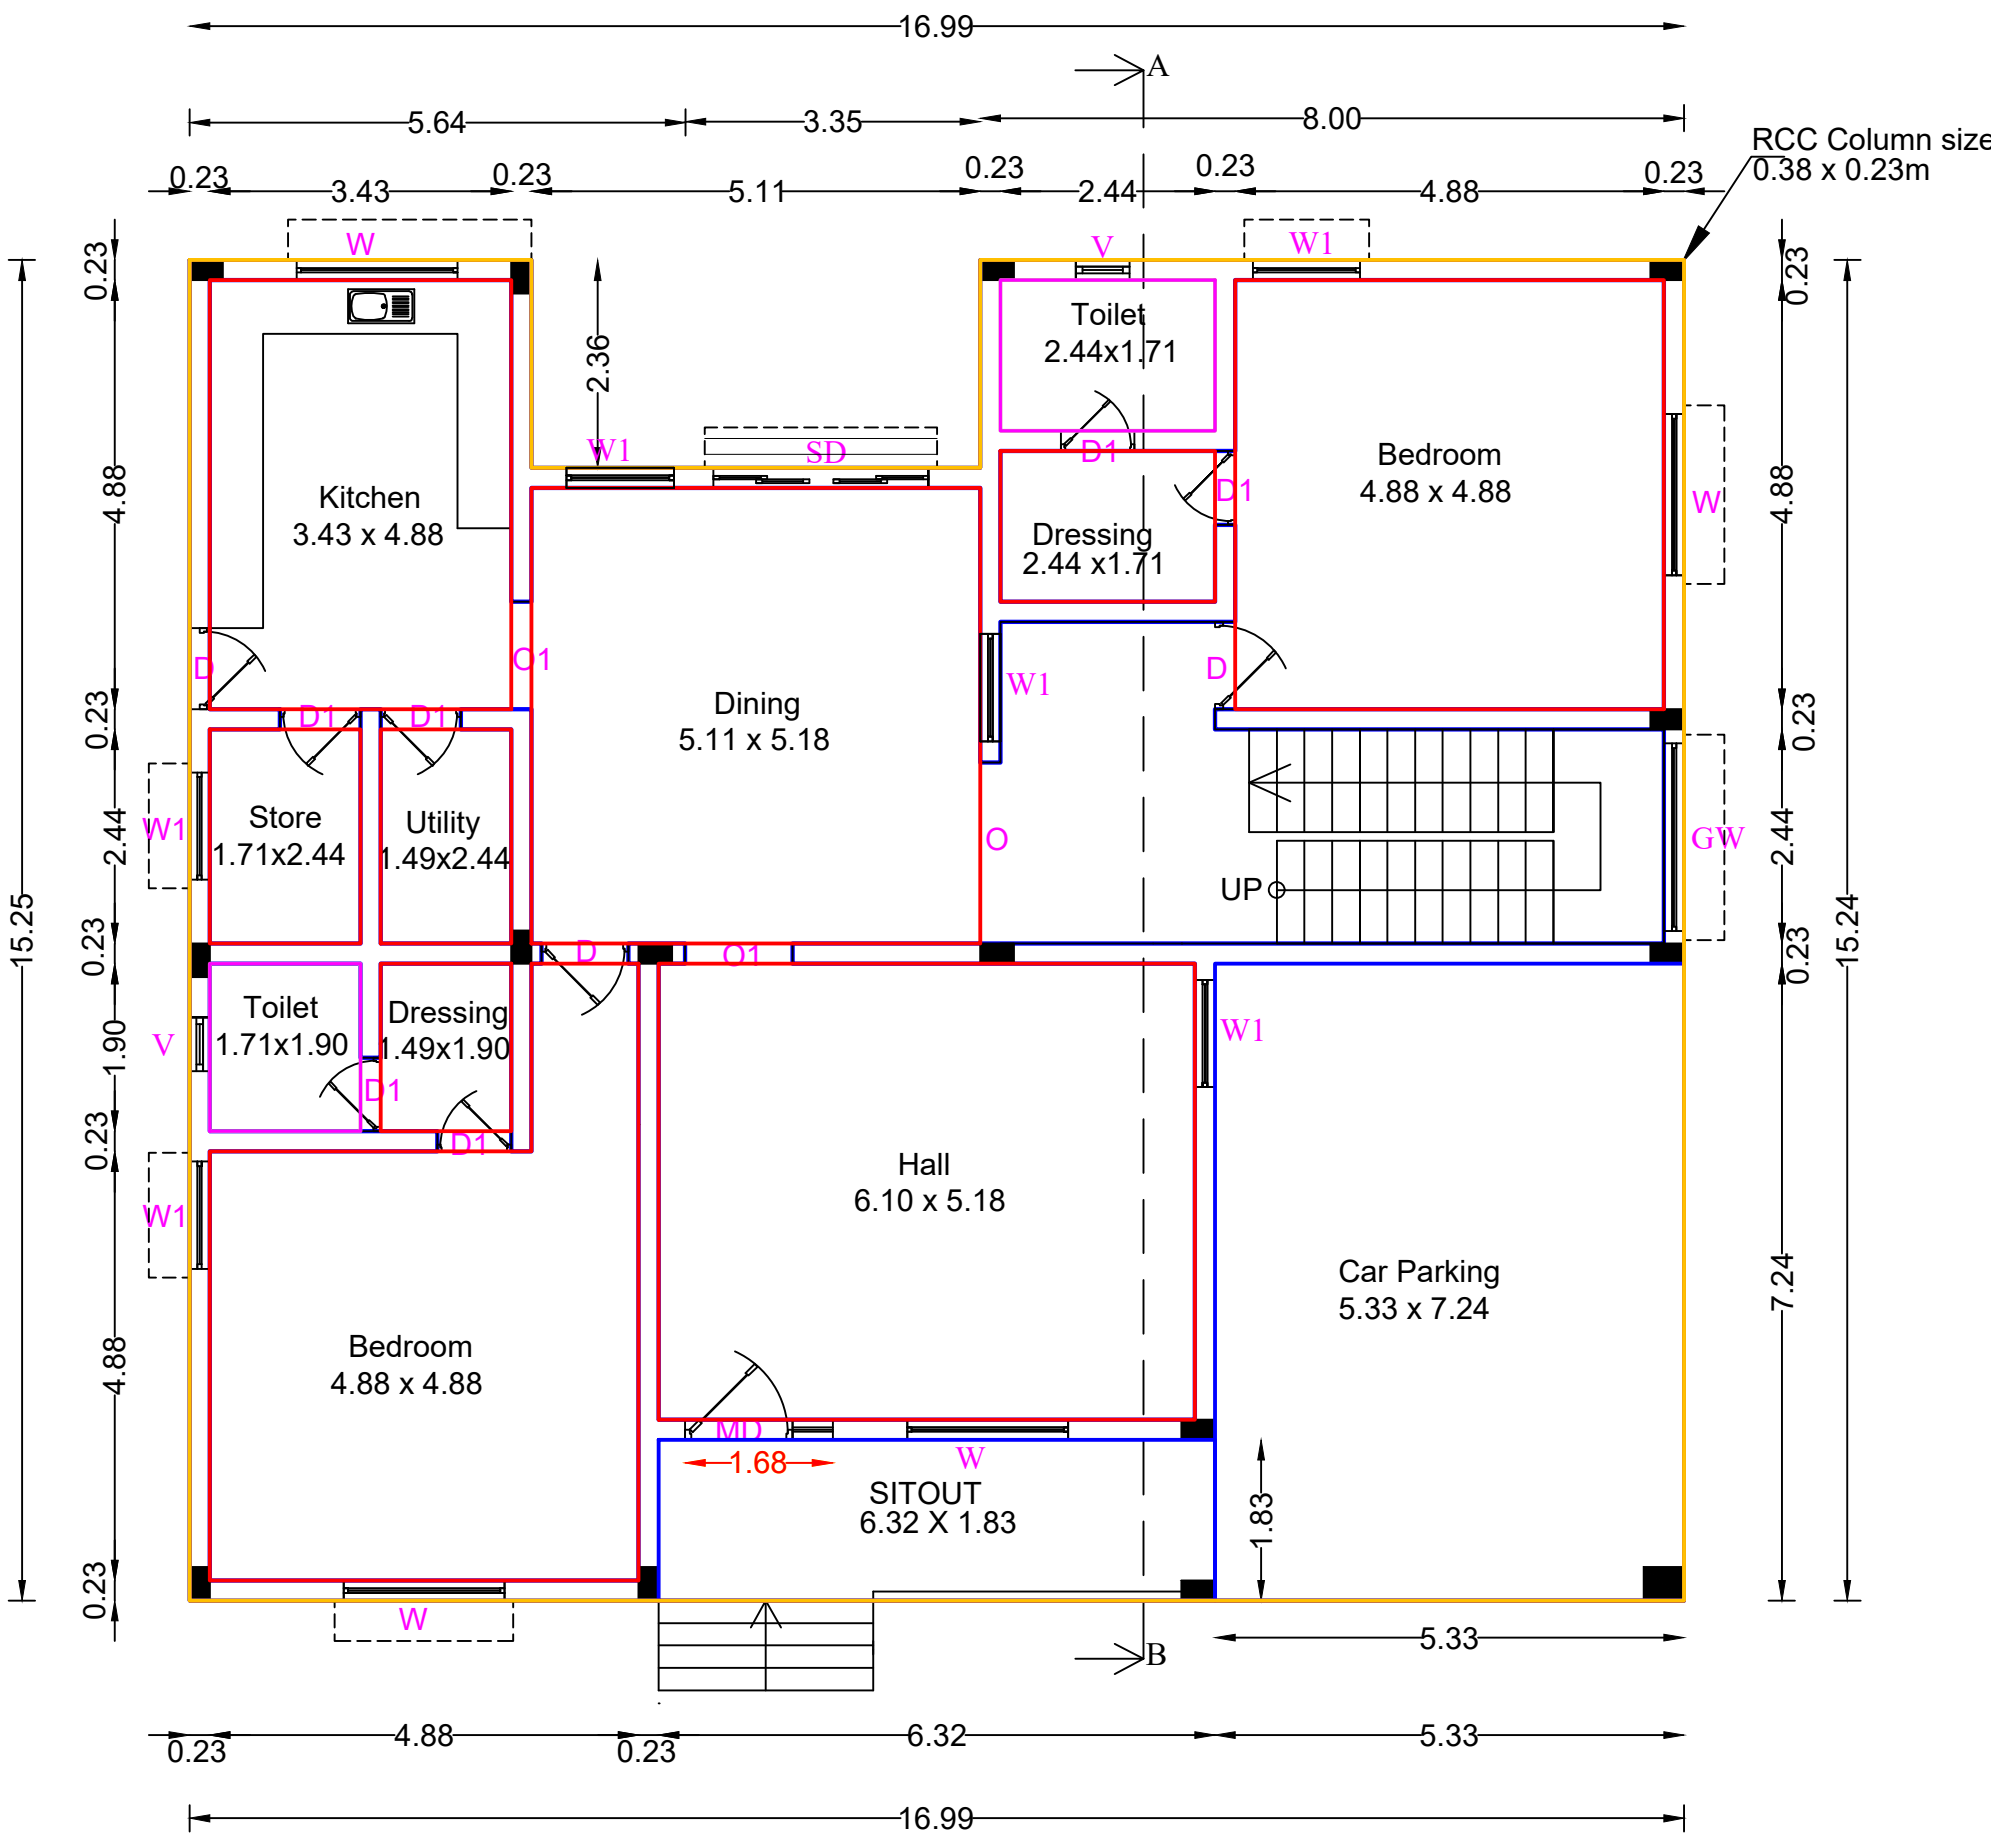


GROUND FLOOR PLAN

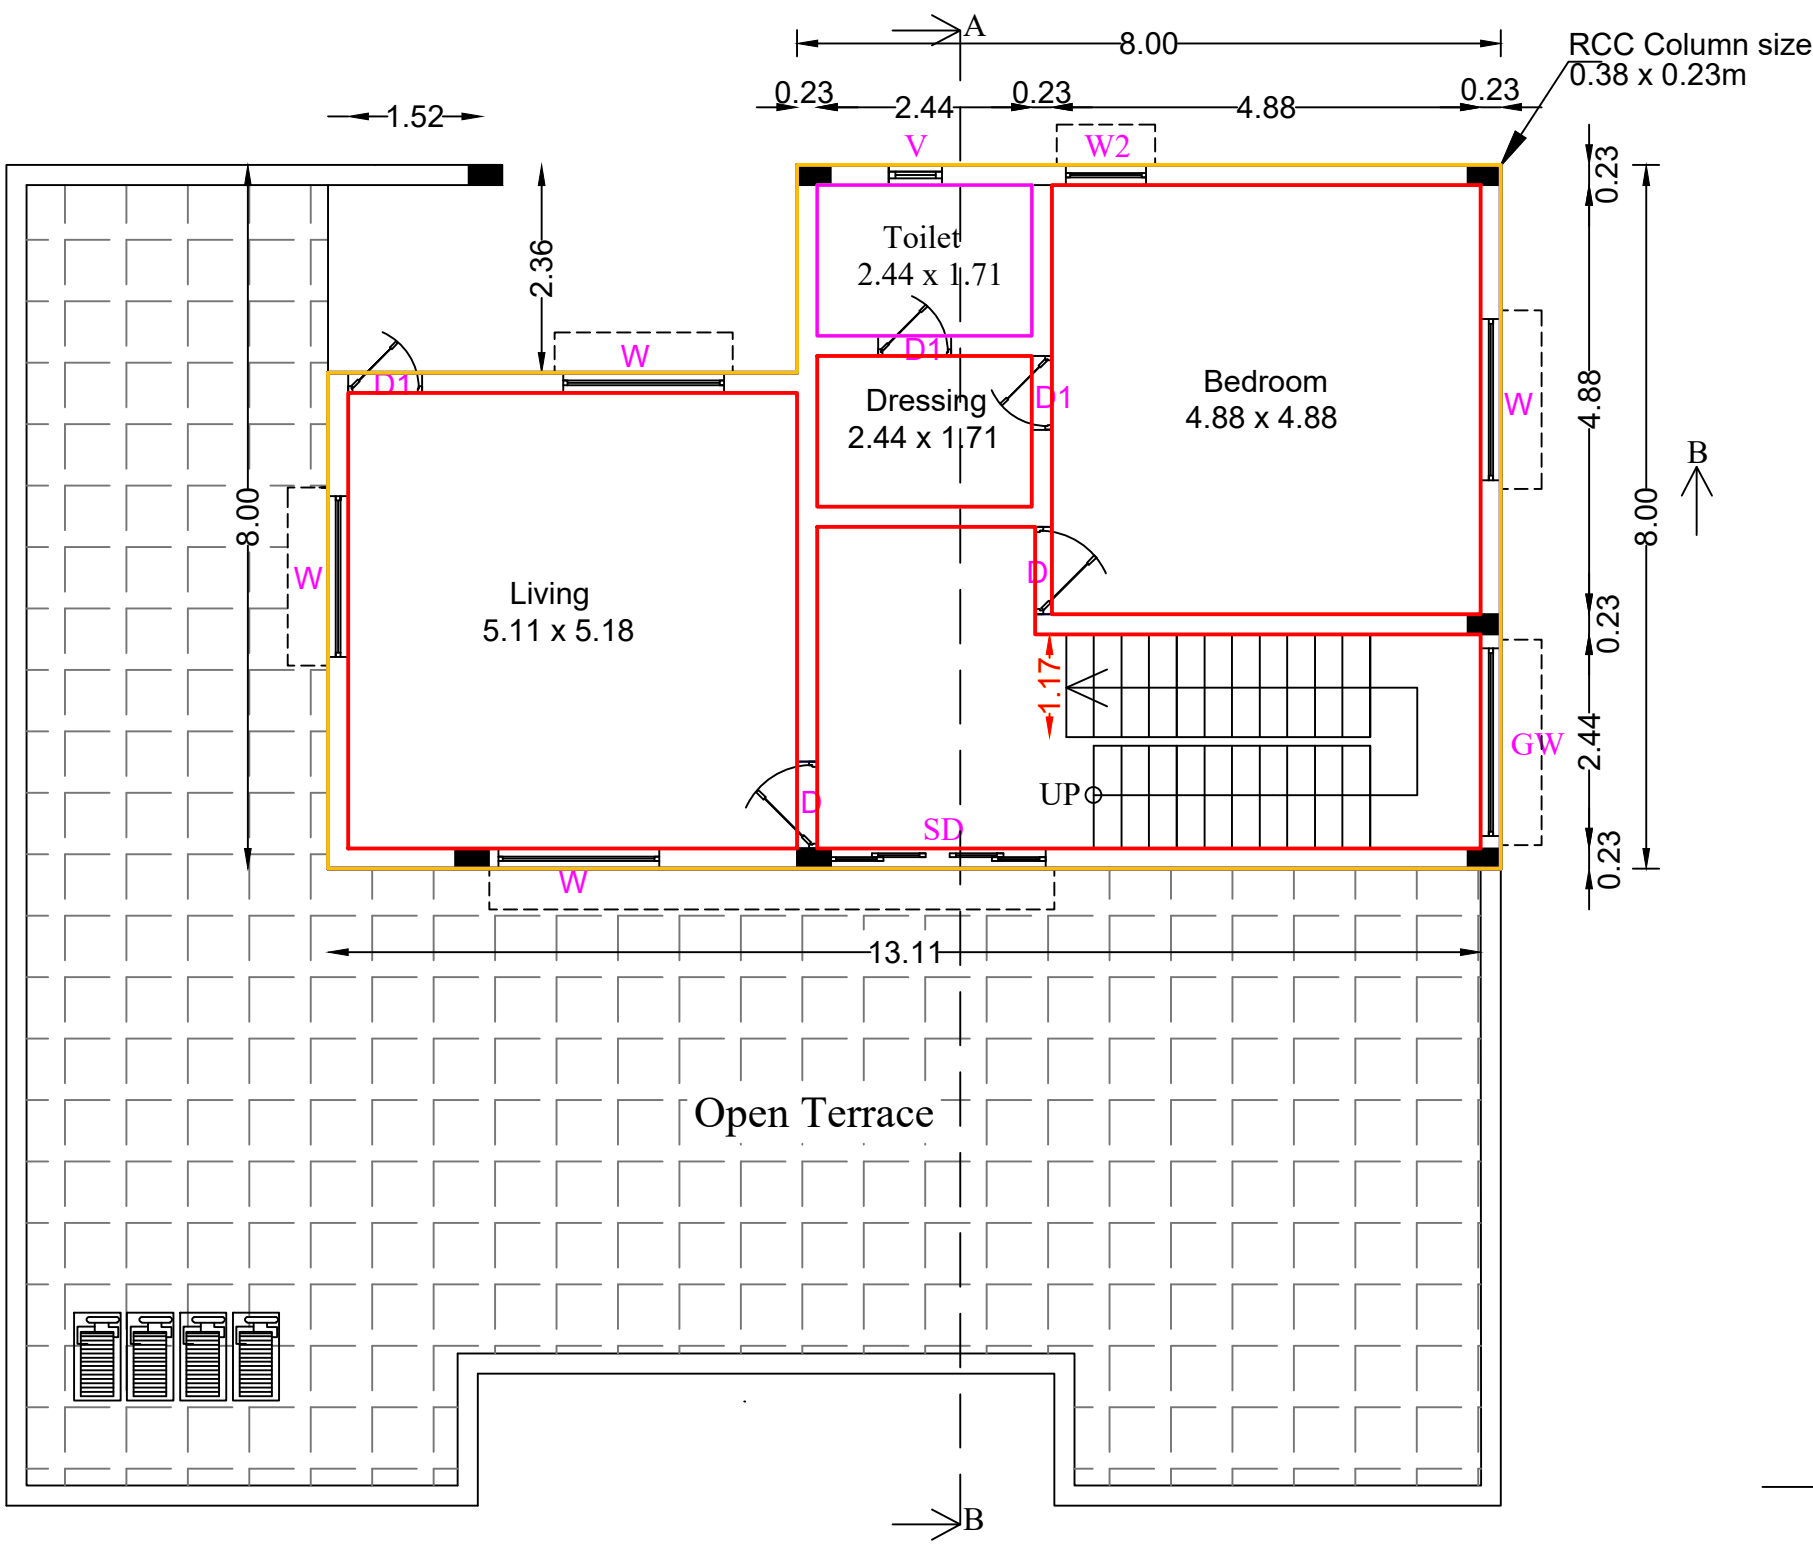

FIRST FLOOR PLAN

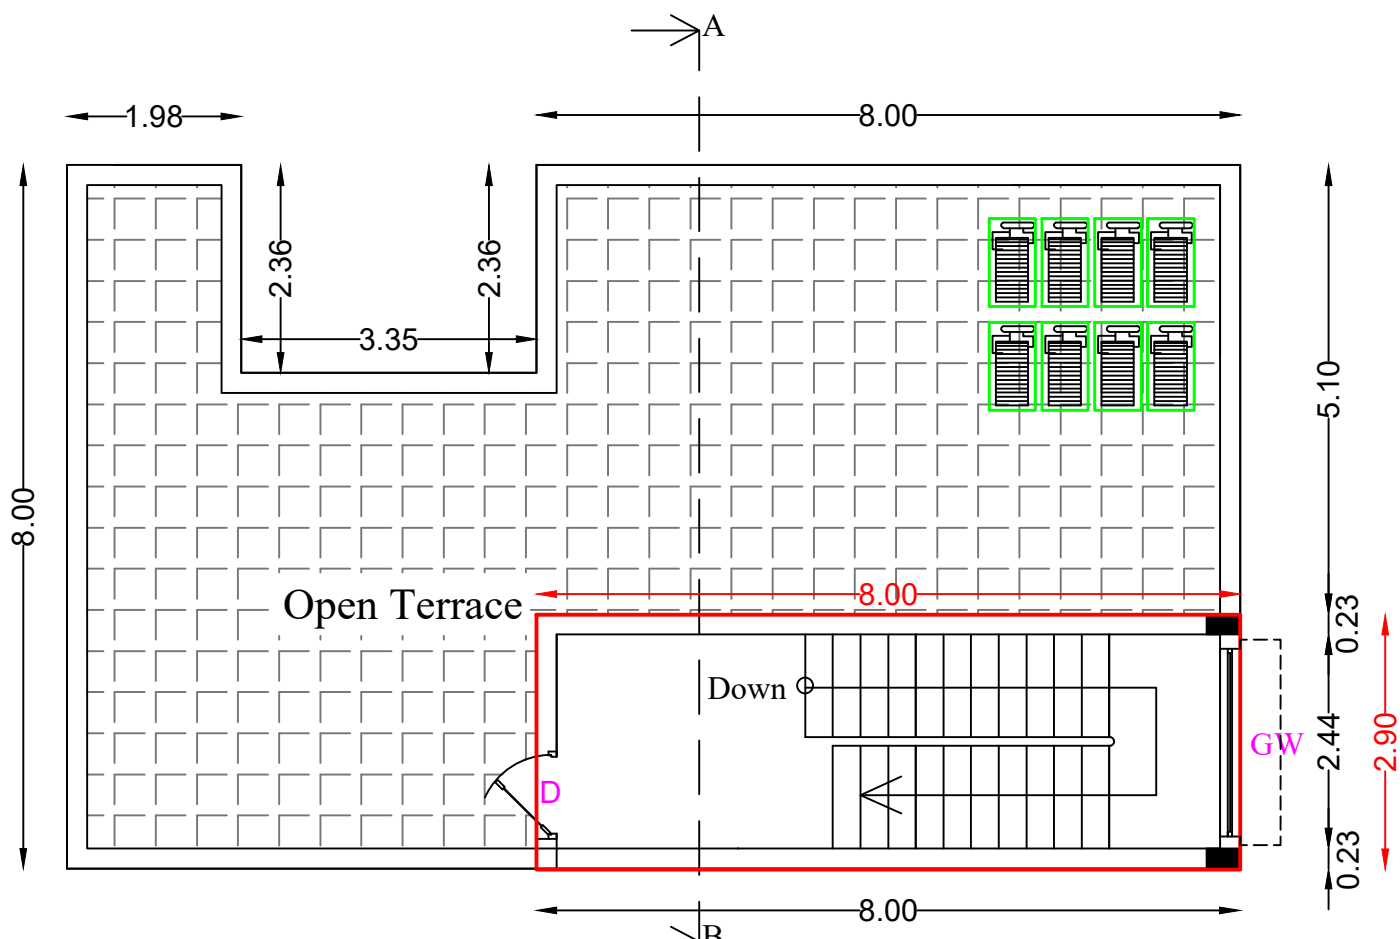

TERRACE FLOOR PLAN

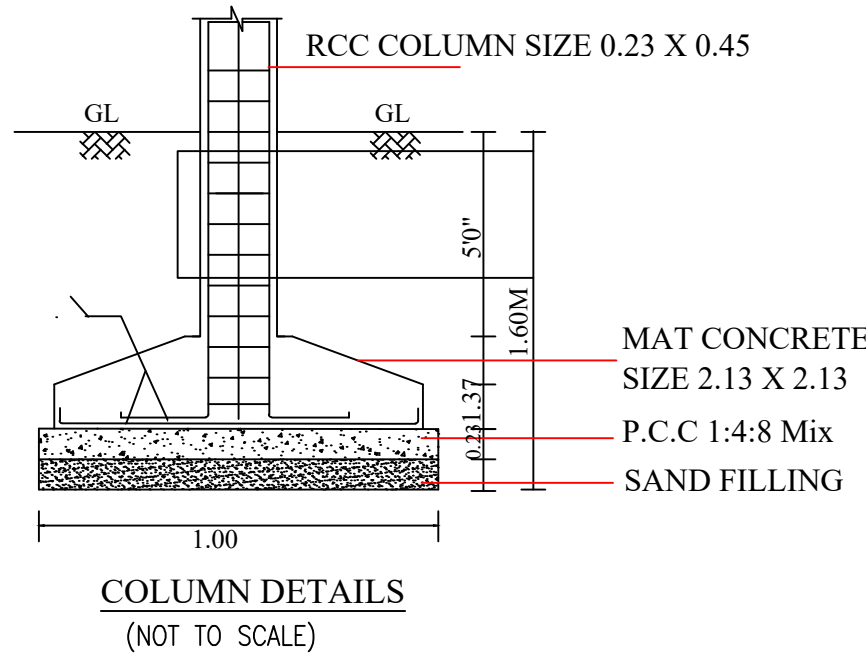

COLUMN DETAILS
(NOT TO SCALE)

ONLINE APPLICATION No - SWP/BPA/009193/2023
SWP/DTCP/ERODE/Site Approval No - 287 / 2023
SWP/DTCP/ERODE(ELPA)Planning Permission No - 24 / 2023



APPLICANT

1. K. E. Prakash x 5. J. Jeyaraj
2. E. Saravanan 6. M. Prakash
3. K. Sankar 7. R. Punithavathi
4. P. K. Subramaniam 8. S. Thangamani
9. G. Balakrishnan 9. G. D. Sengottaiyan

BLOCK-8

JOINERY DETAILS:-

Main door	MD 1.682 X 2.13	Ventilator	V 0.61 X 0.61
Door	D 1.00 X 2.13	Opening	O 2.06 X 2.13
Door	D1 0.76 X 2.13	Opening	O1 1.22 X 2.13
Sliding door	SD 2.44 X 2.13		
Glass window	GW 2.13 X 1.22		
Window	W 1.83 X 1.22		
Window	W1 1.22 X 1.22		
Window	W2 0.91 X 1.22		

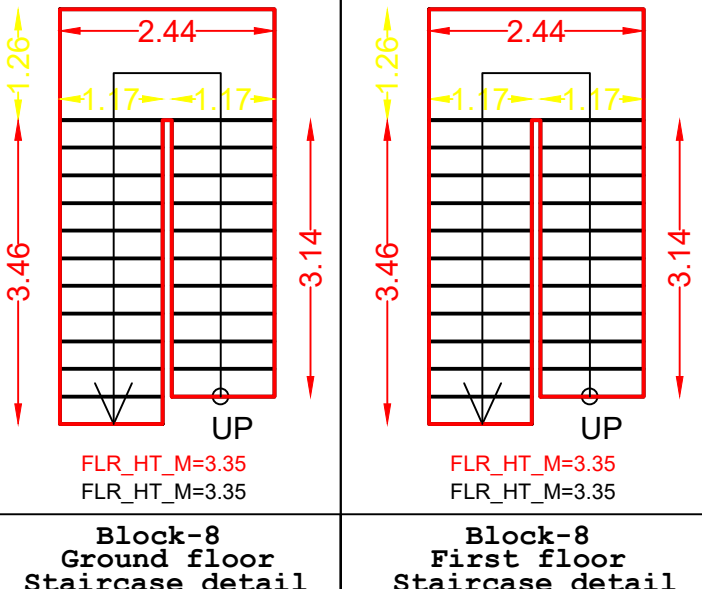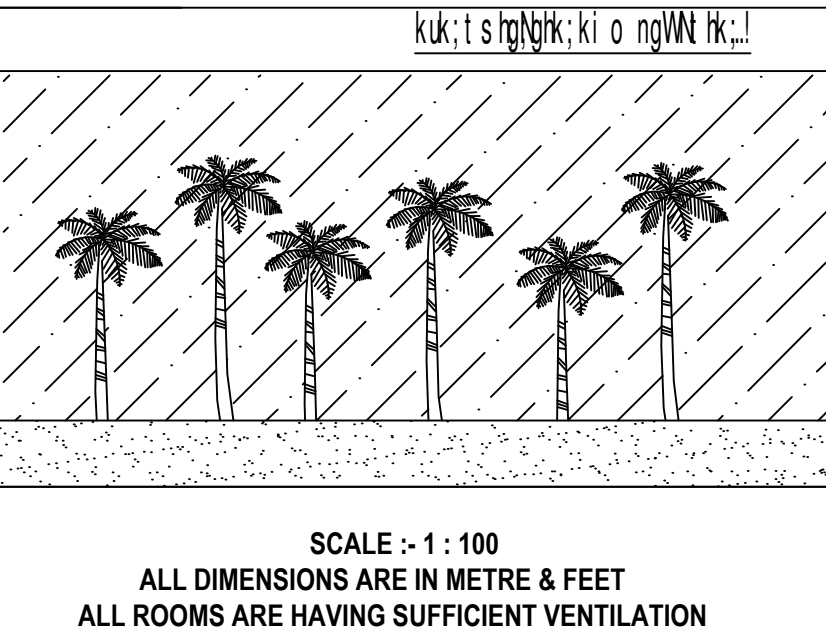


STRUCTURAL ENGINEER


Er.V. SANTHOSH KUMAR, M.E., M.B.A., (CMDA & DTCP)
Registered Engineer & Structural Engineer,
CMDA Reg. No: RE/GR-I/2022/03/365
DTCP Reg. No: 3/2019/RSE-GR-IV/ELPA
No:13, Rajaji Street - 1, Surampatti,
Erode - 638 009.
CELL: 96882 89898, 70107 47671

REGISTERED ENGINEER


Er. M.P. SURESHKUMAR
Reg. Engineer Grade - I
01/2022 / RE - Gr. I / EDTCP
sureshkumarmpcivil@gmail.com
Cell : 99443 60702

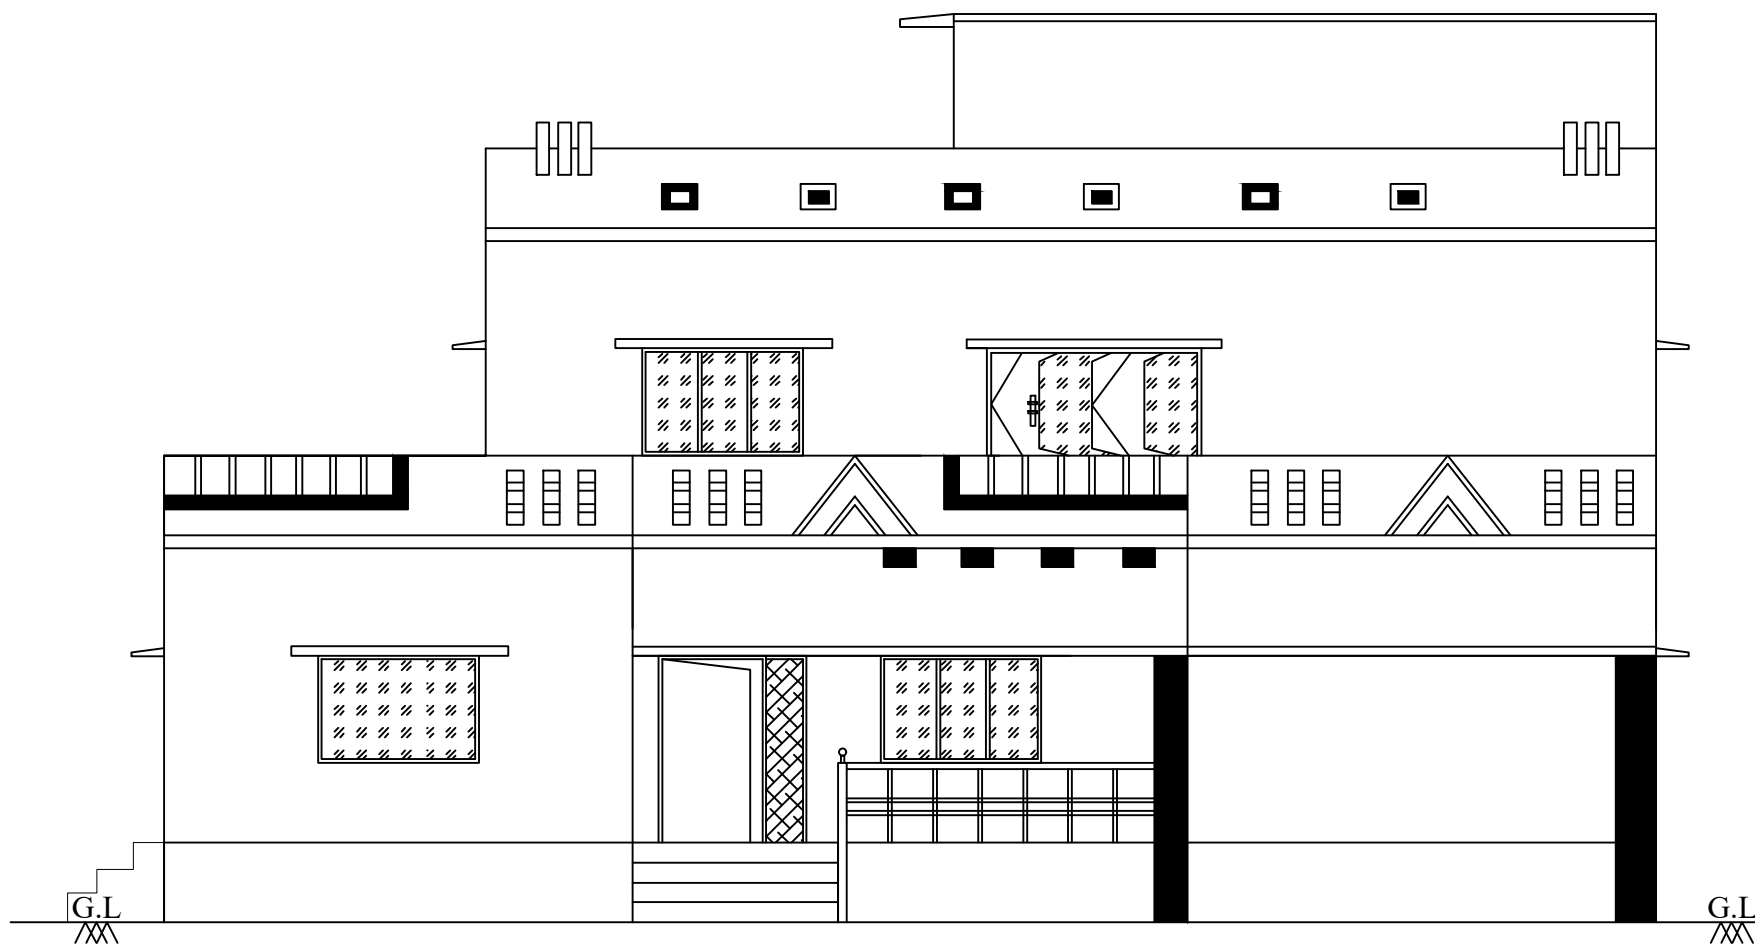


FRONT ELEVATION

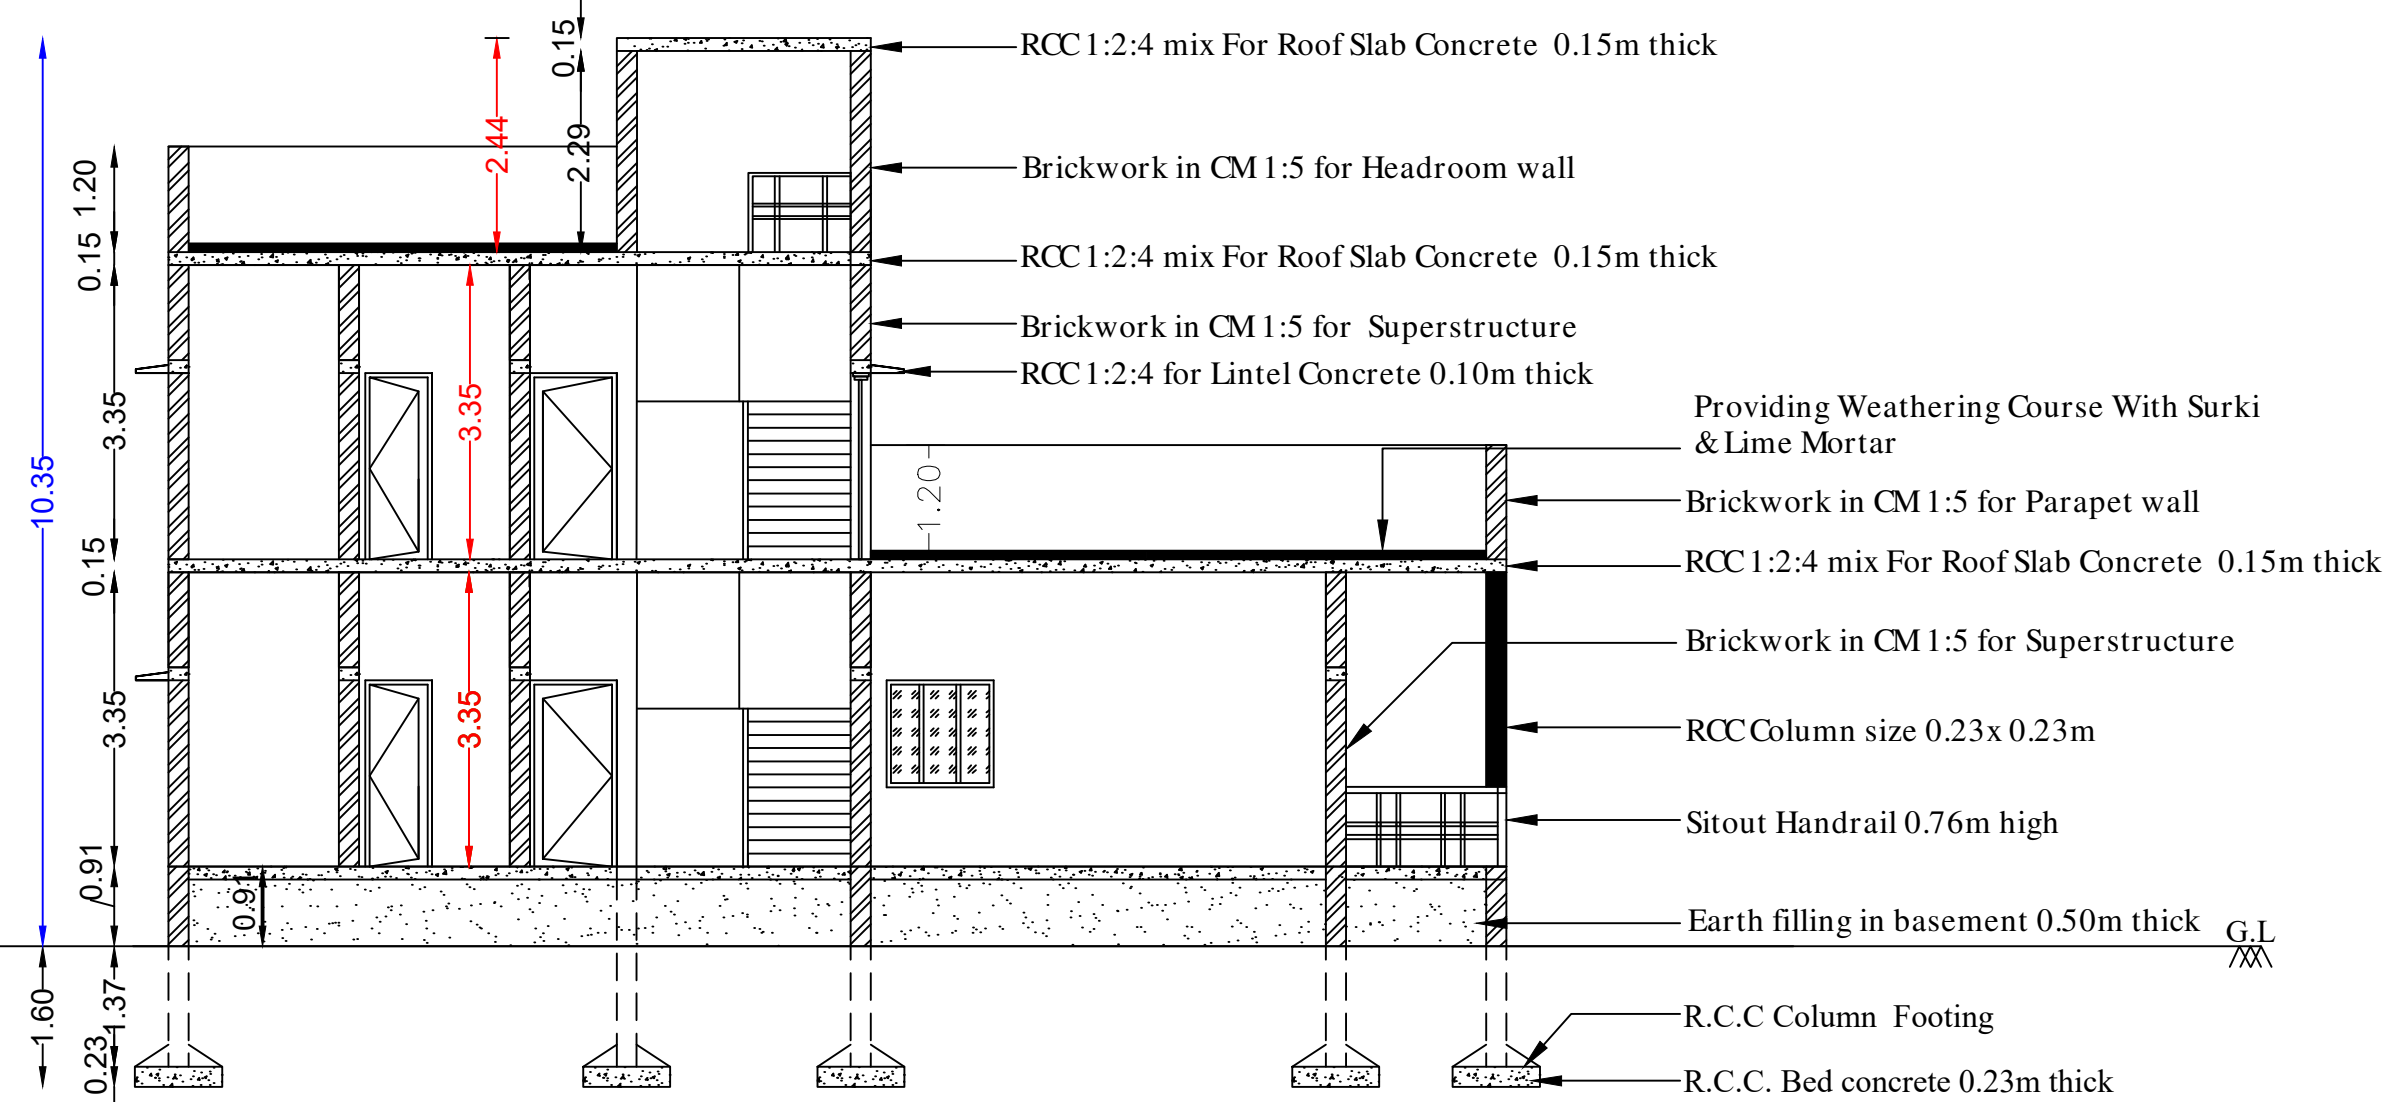


SECTION ON "AB"

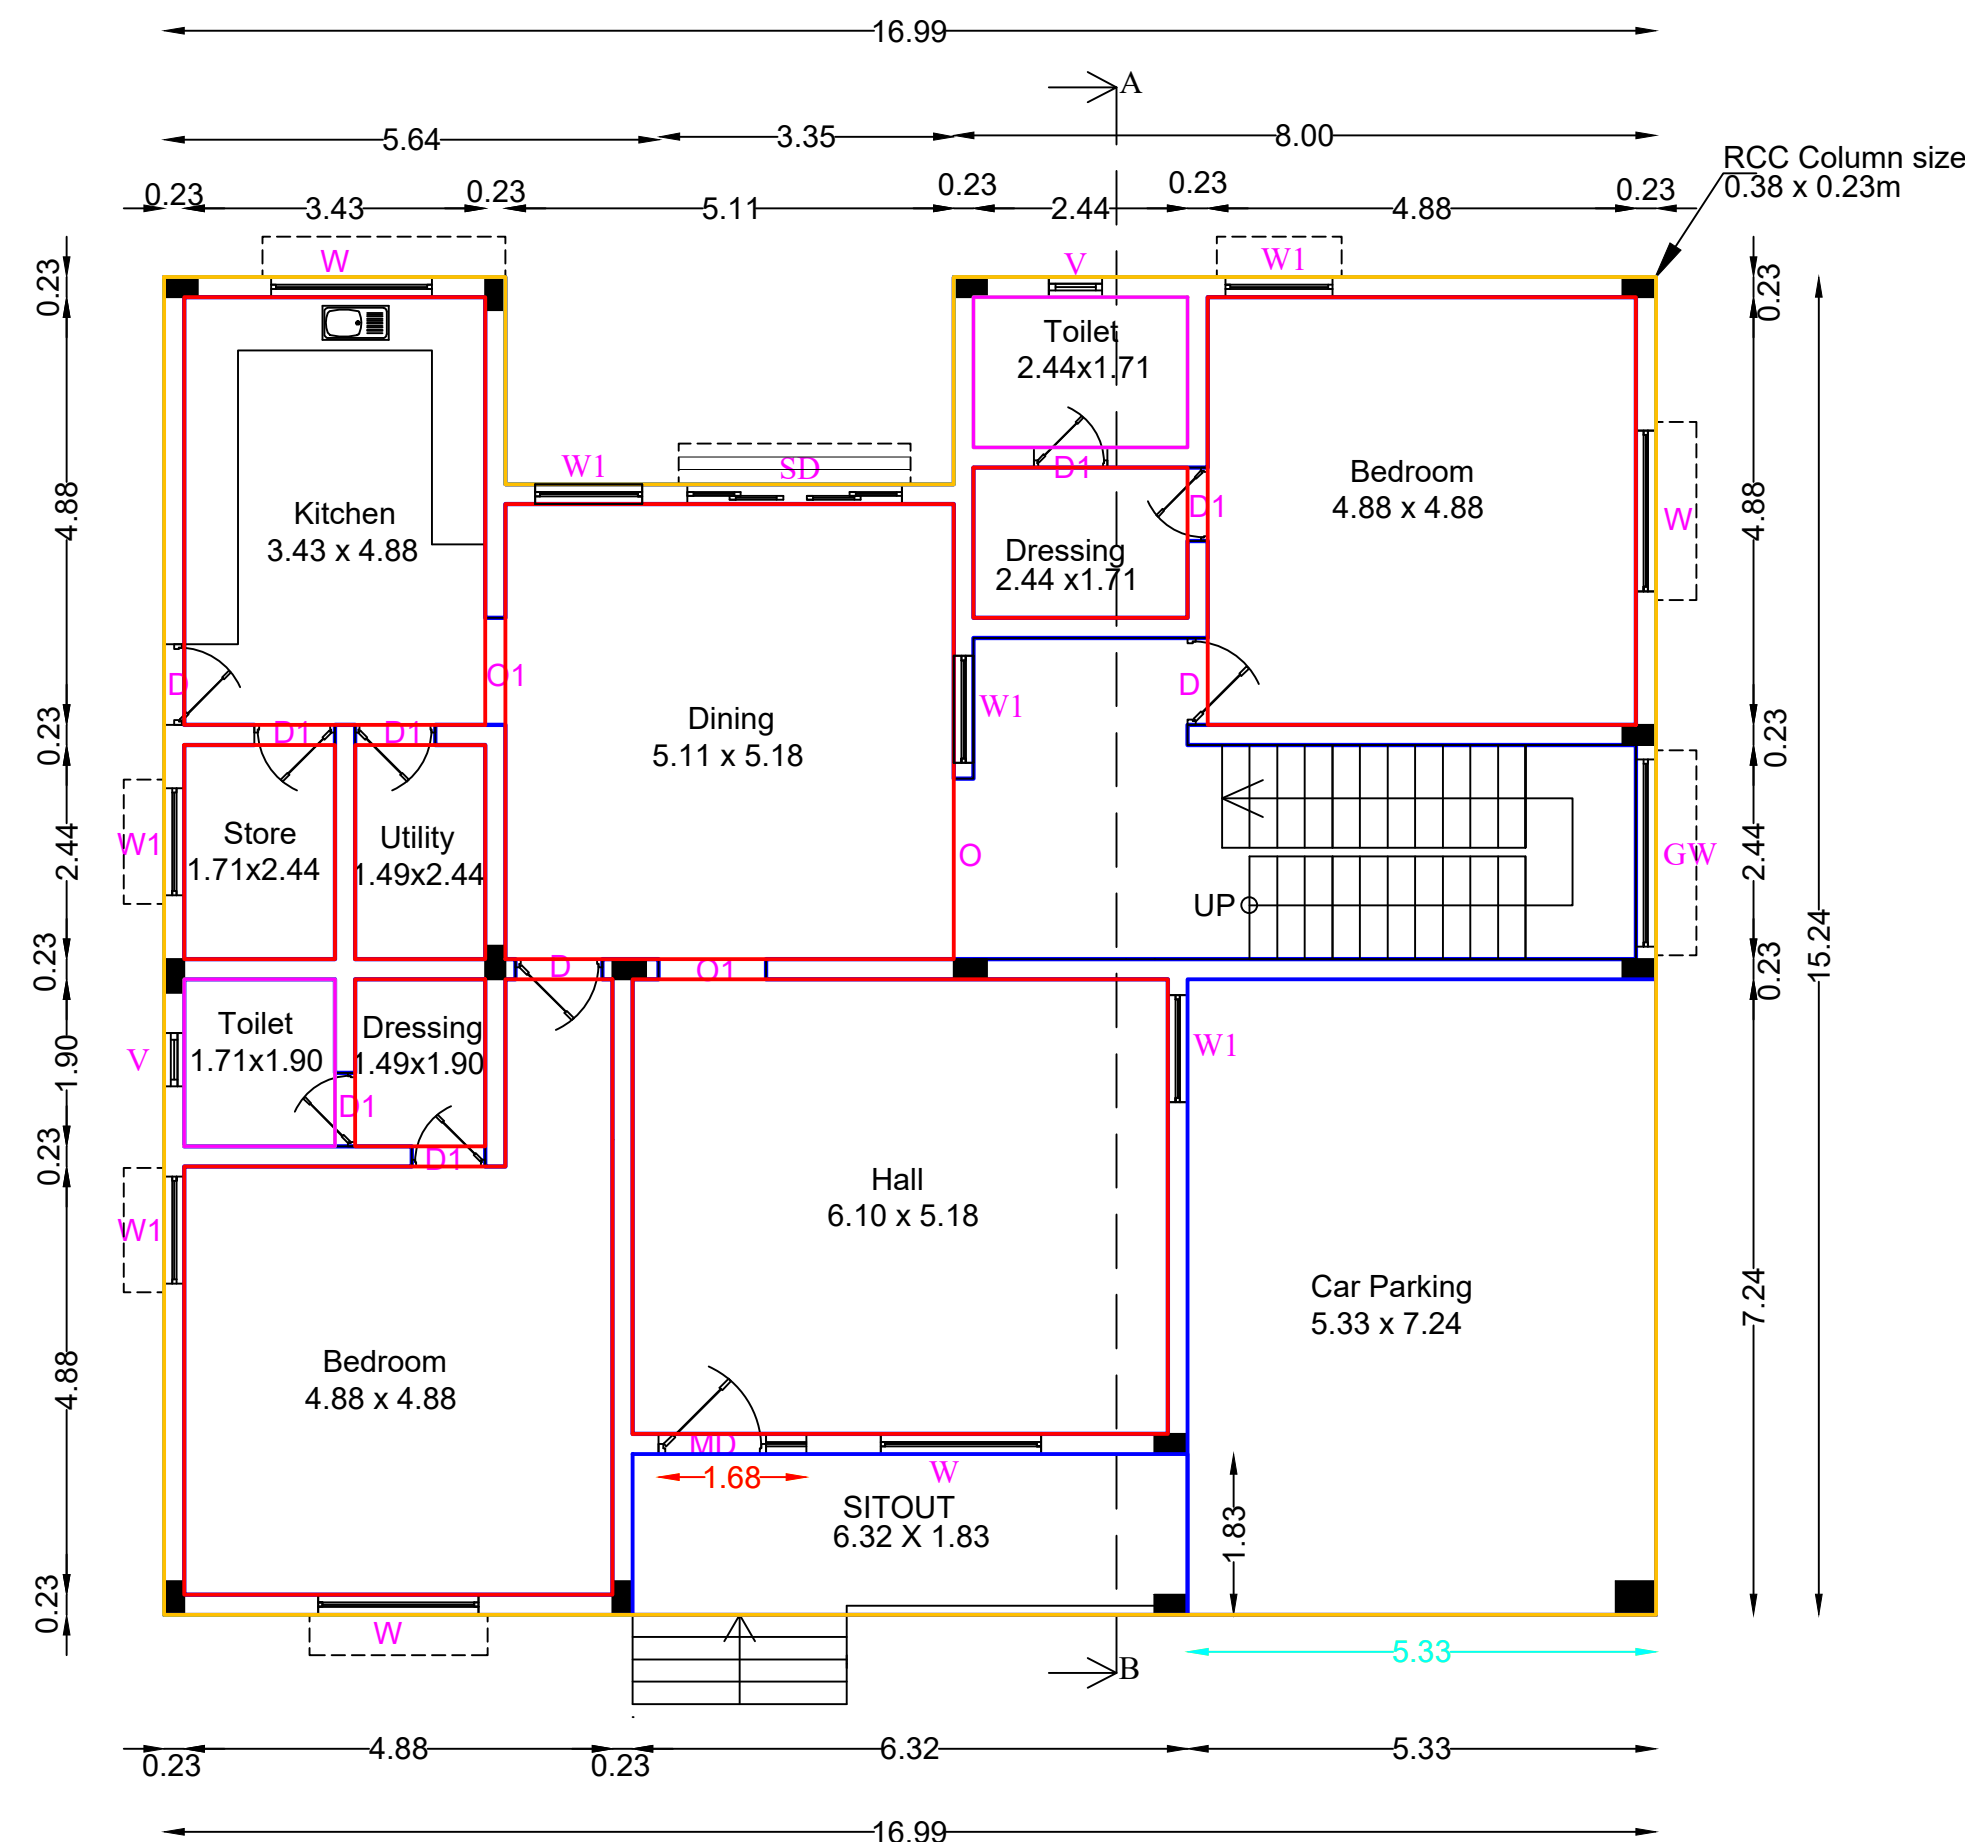


GROUND FLOOR PLAN

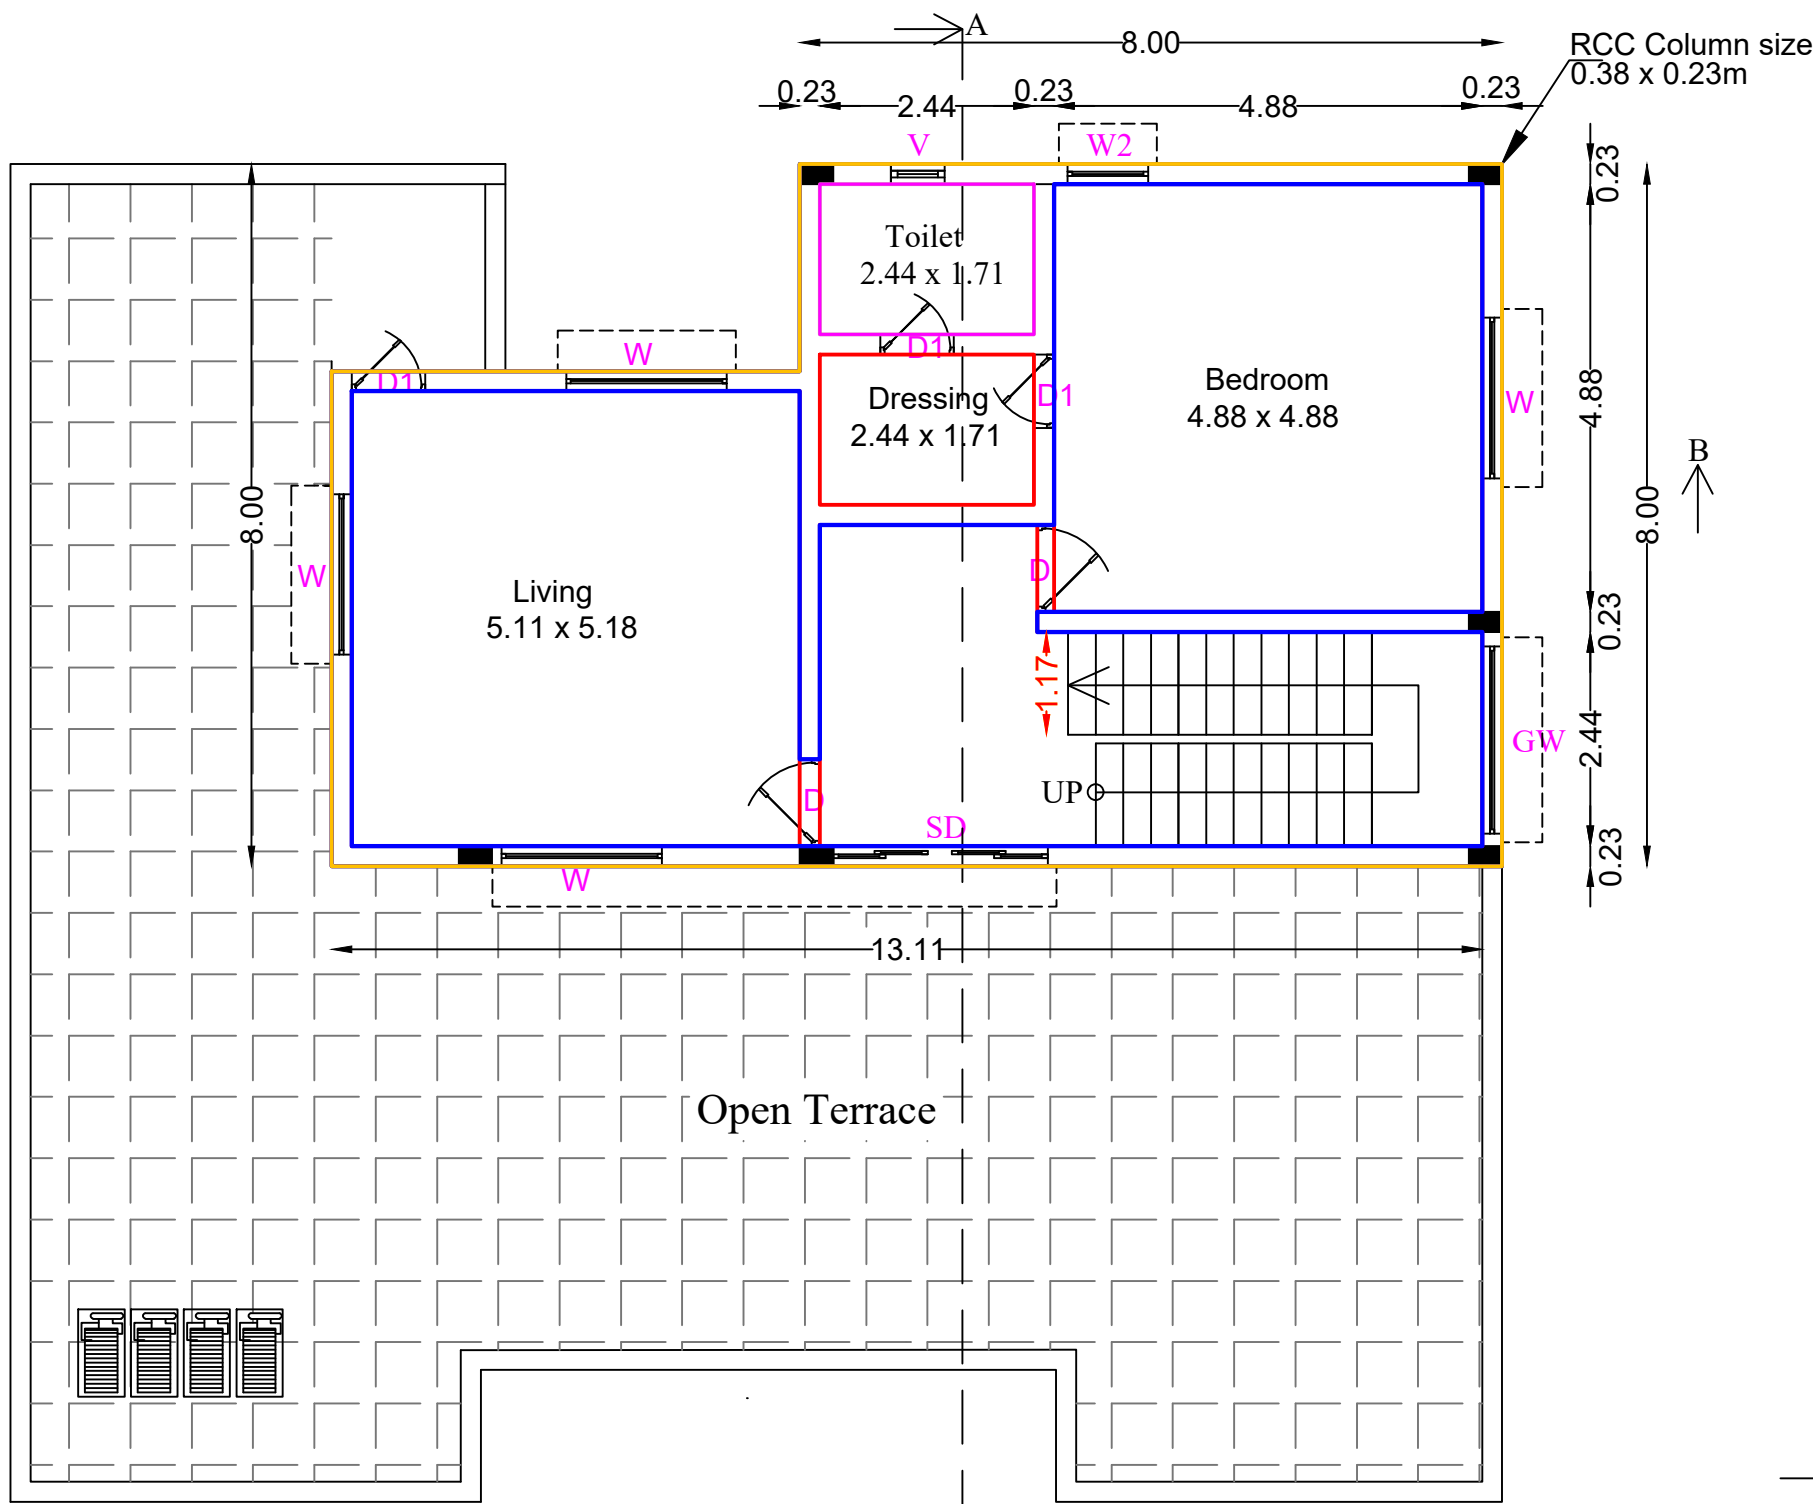

FIRST FLOOR PLAN

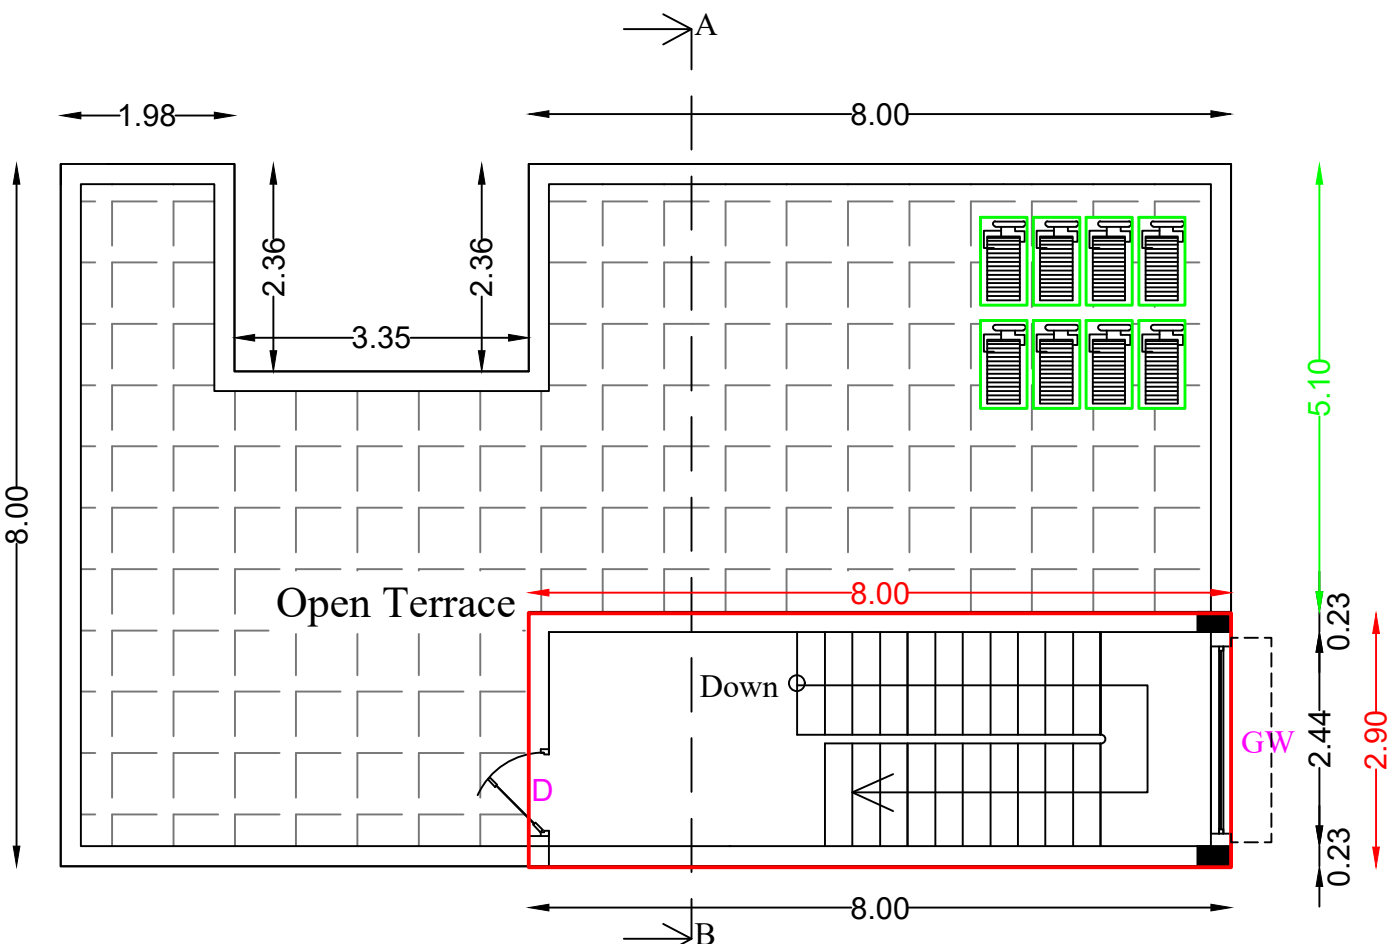

TERRACE FLOOR PLAN

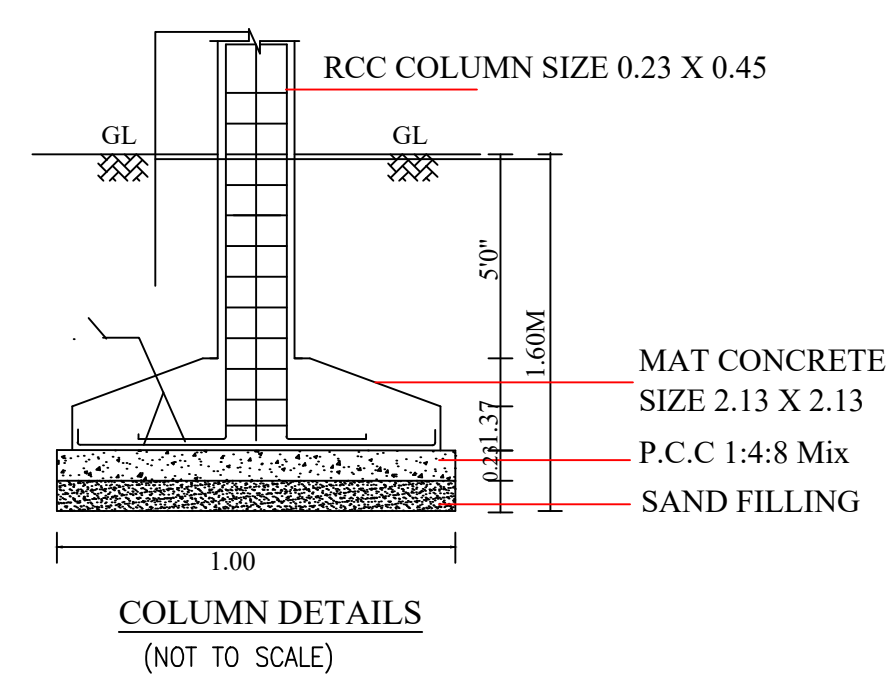

COLUMN DETAILS
(NOT TO SCALE)

ONLINE APPLICATION No - SWP/BPA/009193/2023
SWP/DTCP/ERODE/Site Approval No - 287 / 2023
SWP/DTCP/ERODE(ELPA)Planning Permission No - 24 / 2023



APPLICANT

1. K. E. Prakash
2. E. Saravanan
3. K. Sankar
4. R. Punithavathi
5. J. Thangavelu
6. M. Pavithra
7. P. Subramaniam
8. S. Thangamani
9. G. Balakrishnan

BLOCK-9

JOINERY DETAILS:-

Main door	MD	1.682 X 2.13	Ventilator	V	0.61 X 0.61
Door	D	1.00 X 2.13	Opening	O	2.06 X 2.13
Door	D1	0.76 X 2.13	Opening	O1	1.22 X 2.13
Sliding door	SD	2.44 X 2.13			
Glass window	GW	2.13 X 1.22			
Window	W	1.83 X 1.22			
Window	W1	1.22 X 1.22			
Window	W2	0.91 X 1.22			

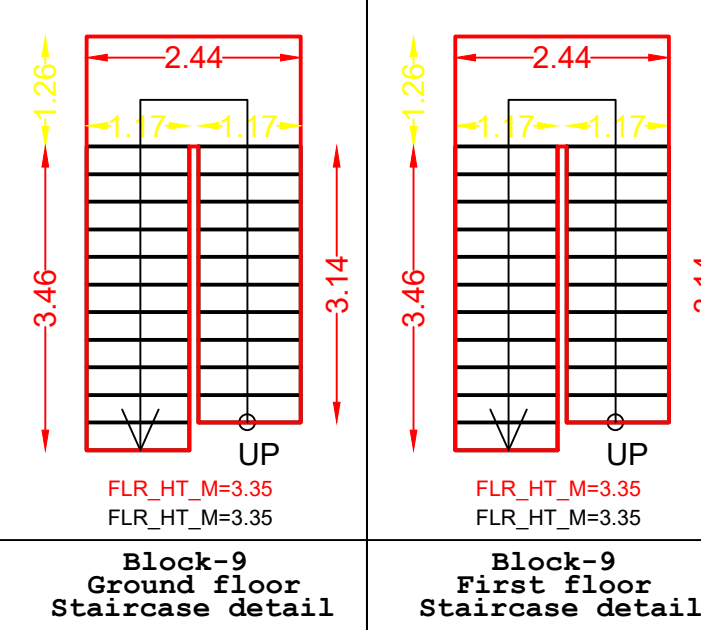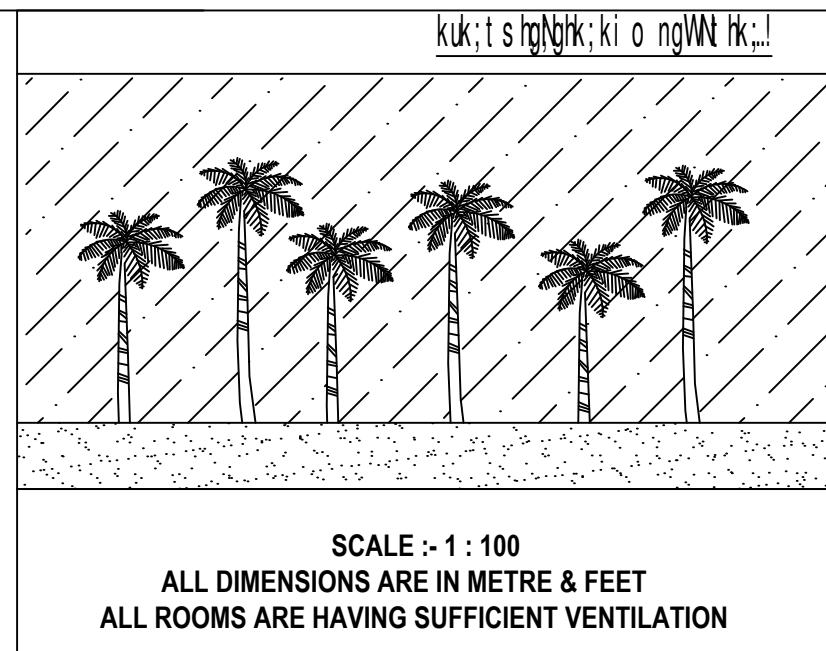

STRUCTURAL ENGINEER

Er.V. SANTHOSHKUMAR, M.E., M.B.A., (CMDA & DTCP)
Registered Engineer & Structural Engineer,
CMDA Reg. No: RE/GR-I/2022/03/365
DTCP Reg. No: 3/2019/RSE-GR-I/ELPA
No:13, Rajaji Street - 1, Surampatti,
Erode - 638 009.
CELL: 96882 89898, 70107 47671

REGISTERED ENGINEER


Er. M.P. SURESHKUMAR
Reg. Engineer Grade - I
01/2022 / RE - Gr. I / EOTCP
sureshkumarmpcivil@gmail.com
Cell : 99443 60702

PLAN SHOWING THE PROPOSED CONSTRUCTION OF R.C.C. TERRACED ROOF GROUND FLOOR, FIRST FLOOR & STAIRCASE HEAD ROOM IN TERRACE FLOOR GROUP HOUSING BUILDING AT R.S.F.No: 645/1A2, PUDUR 'B' VILLAGE & 46-PUDUR VILLAGE PANCHAYAT, MODAKURICHI UNION & TALUK, ERODE DISTRICT.

SHEET No :1/10

NAME OF APPLICANTS:-

1. Mr. K.E.PRAKASH
 2. Mr.E.SARAVANAN
 3. Mr. K.SANKAR
 4. Mrs. R.PUNITHAVATHI
 5. Mr.A.THANGAVELU
 6. Mrs.M.PAVITHRA
 7. Mr.P.K.SUBRAMANIAM
 8. Mrs.S.THANGAMANI
 9. Mr. G.BALAKRISHNAN
- S/o.Mr. K.S. ESWARAMOORTHY,
S/o.Mr. K.S.ESWARAMOORTHY,
S/o.Mr.P.KUMARAKANGEYAN,
W/o. Mr.K.M.RAJASEKAR,
S/o.(Late) ARUMUGAGOUNDER,
W/o.Mr.K.M.PRASANNA VENKAT,
S/o.(Late) KARUMANA GOUNDER,
W/o. Mr.SENGOTTAIAN,
S/o.Mr. P.GANAPATHY.

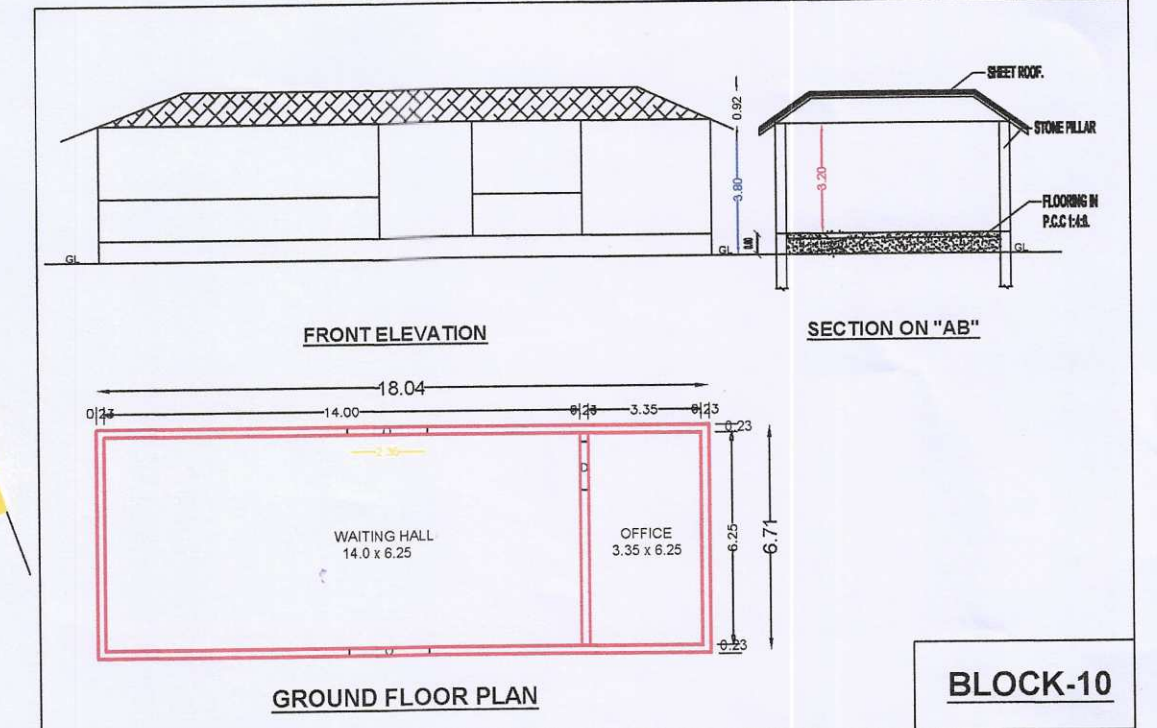

DESCRIPTION		SQ.M.				
AREA OF THE APPLICANT SITE	AS PER DOCUMENT (1.50 Acre)	6073.00				
	AS PER SURVEY RECORD	6073.00				
	SUPER IMPOSED PLOT AREA	6079.53				
FLOORWISE BREAKUP AREA						
DESCRIPTION		BUILT UP AREA IN [Sq.m]	DEDUCTION AREA (O.T.S.) in [Sq.m]	NET FSI AREA IN [Sq.m]	NON-FSI AREA IN [Sq.m] Staircase Head room	
BLOCK-1	GROUND FLOOR (Floor-0)	290.66	--	290.66	--	
	FIRST FLOOR (Floor-01)	106.08	--	106.08	--	
	TERRACE FLOOR (Staircase Headroom)	28.45	--	--	28.45	
TOTAL		425.19		396.74	28.45	
BLOCK-2	GROUND FLOOR (Floor-0)	375.21	13.94	361.27	--	
	FIRST FLOOR (Floor-01)	375.21	70.85	304.36	--	
	TERRACE FLOOR (Staircase Headroom)	21.95	--	--	21.95	
TOTAL		772.37	84.79	665.63	21.95	
BLOCK-3	GROUND FLOOR (Floor-0)	290.66	--	290.66	--	
	FIRST FLOOR (Floor-01)	106.08	--	106.08	--	
	TERRACE FLOOR (Staircase Headroom)	28.45	--	--	28.45	
TOTAL		425.19		396.74	28.45	
BLOCK-4	GROUND FLOOR (Floor-0)	228.95	11.80	217.15	--	
	FIRST FLOOR (Floor-01)	125.93	--	125.93	--	
	TERRACE FLOOR (Staircase Headroom)	13.92	--	--	13.92	
TOTAL		368.80	11.80	343.08	13.92	
BLOCK-5	GROUND FLOOR (Floor-0)	246.88	--	246.88	--	
	FIRST FLOOR (Floor-01)	94.08	--	94.08	--	
	TERRACE FLOOR (Staircase Headroom)	23.16	--	--	23.16	
TOTAL		364.12		340.96	23.16	
BLOCK-6	GROUND FLOOR (Floor-0)	246.88	--	246.88	--	
	FIRST FLOOR (Floor-01)	94.08	--	94.08	--	
	TERRACE FLOOR (Staircase Headroom)	23.16	--	--	23.16	
TOTAL		364.12		340.96	23.16	
BLOCK-7	GROUND FLOOR (Floor-0)	246.88	--	246.88	--	
	FIRST FLOOR (Floor-01)	94.08	--	94.08	--	
	TERRACE FLOOR (Staircase Headroom)	23.16	--	--	23.16	
TOTAL		364.12		340.96	23.16	
BLOCK-8	GROUND FLOOR (Floor-0)	246.88	--	246.88	--	
	FIRST FLOOR (Floor-01)	94.08	--	94.08	--	
	TERRACE FLOOR (Staircase Headroom)	23.16	--	--	23.16	
TOTAL		364.12		340.96	23.16	
BLOCK-9	GROUND FLOOR (Floor-0)	246.88	--	246.88	--	
	FIRST FLOOR (Floor-01)	94.08	--	94.08	--	
	TERRACE FLOOR (Staircase Headroom)	23.16	--	--	23.16	
TOTAL		364.12		340.96	23.16	
BLOCK-10	GROUND FLOOR (Floor-0)	120.96	--	120.96	--	
	TOTAL		120.96	--	120.96	--
	GRAND TOTAL (BLOCK 1 to 10)		3836.52	96.59	3627.95	208.57


FLOOR SPACE INDEX:		PLOT COVERAGE:	
FSI : $\frac{3627.95 \text{ SQ.M}}{6073.00 \text{ SQ.M}} = 0.597 < 2.00$		PC : $\frac{3627.95 \text{ SQ.M}}{6073.00 \text{ SQ.M}} \times 100 = 59.73\%$	

SCALE 1:200 ALL DIMENSIONS AREA IN 'METER'	
INDEX:	PARKING DETAILS:
1. APPLICANT SITE BOUNDARY SHOWN IN	1. CAR PARKING STALL = 31 Nos
2. PROPOSED RCC RESIDENTIAL BUILDING SHOWN IN	2. TWO WHEELER PARKING STALL = 9 Nos
3. APPROACH ROAD SHOWN IN	
4. RAINWATER HARVESTING SYSTEM SHOWN IN	
5. OPEN SPACE RESERVATION AREA (OSR) SHOWN IN	

APPLICANT	REGISTERED STRUCTURAL ENGINEER
1. K. E. Prakash 2. E. Saravanan 3. K. Sankar 4. R. Punithavathi 5. A. Thangavelu 6. M. Pavithra 7. P. K. Subramaniam 8. S. Thangamani 9. G. Balakrishnan	Dr. V. SANTHOSH KUMAR, M.E., M.B.A., (CMAA & STPI) Registered Engineer & Structural Engineer, CMAA Reg. No: REGGR-1222202005 STPI Reg. No: 302019RSE-GR-HELPA, No.13, Rajaji Street - 1, Surampatti, Erode - 638 009. CELL: 99592 89969, 70107 47871
	REGISTERED ENGINEER
	Dr. M. P. SURESH KUMAR Reg. Engineer Grade - I 01/2022 / RE - Gr. I / EDTCP sureshkumarmppivil@gmail.com Cell : 99443 60702



AS PER FMB PATTI CHANNEL SHOULD BE MAINTAIN AS ITS ON THE GROUND BY THE APPLICANT

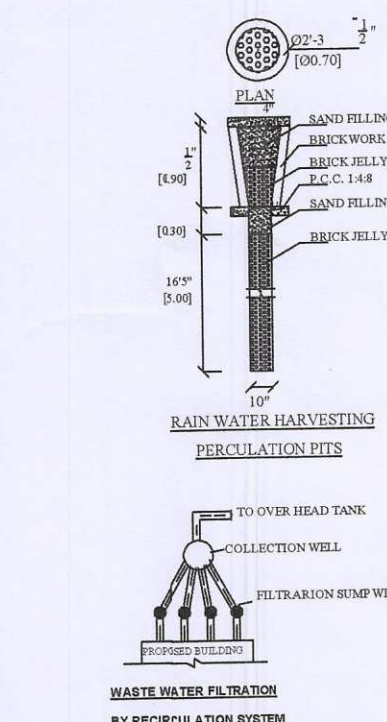

- NOTES:-
1. ALL DIMENSIONS ARE IN METRE
 2. RAINWATER COLLECTION WELLS WILL BE PROVIDED
 3. DRINKING WATER WILL BE PROVIDED
 4. GROUND WATER SUMPS WILL BE PROVIDED
 5. FILTERED RAIN WATER SUMPS WILL BE PROVIDED
 6. EXHAUST FAN PROVISION IS MADE AT TOILET & WASH
 7. SOLAR WATER HEATING SYSTEM PROVIDED
 8. RAINWATER HARVESTING FACILITIES PROVIDED
 9. WASTE WATER RECYCLING TRENCH AND TANK PROVIDED
 10. WATER FACILITIES PROVIDED
 11. TRANSFORMER YARD PROVIDED

ONLINE APPLICATION No - SWP/BPA/009193/2023
SWP/DTCP/ERODE/Site Approval No - 287 / 2023
SWP/DTCP/ERODE(ELPA)Planning Permission No - 24 / 2023

அளவாளர் / உதவி வரைவாளர்
செழும்பாளையாளர்

