

DETAILED PLAN SHOWING THE PROPOSED CONSTRUCTION OF GROUND FLOOR BLOCK-1, 2, 3, 4, 5, 6, 7, 8, 9 & 11 RCC, AC & GI SHEET ROOF GROUND FLOOR, BLOCK-10 GROUND+2 FLOOR

Sheet no: 02/02



RCC ROOF "PVC GOODS THROUGH MOULDING" (GREEN) INDUSTRIAL BUILDING IN R.S.F.NO: 295/1, 2, 3, 4, 296/1A, 1B, 2, 3A, 3B AT PANIYAMPALLI VILLAGE & PANCHAYAT, CHENNIMALAI UNION, PERUNDURAI TALUK, ERODE DISTRICT.

APPLICANT :

THE MANAGING DIRECTOR ,

M/s.SARVESH MULTI PLAST INDIA PRIVATE LIMITED,

Application Number : SWP/BPA/010383/2023

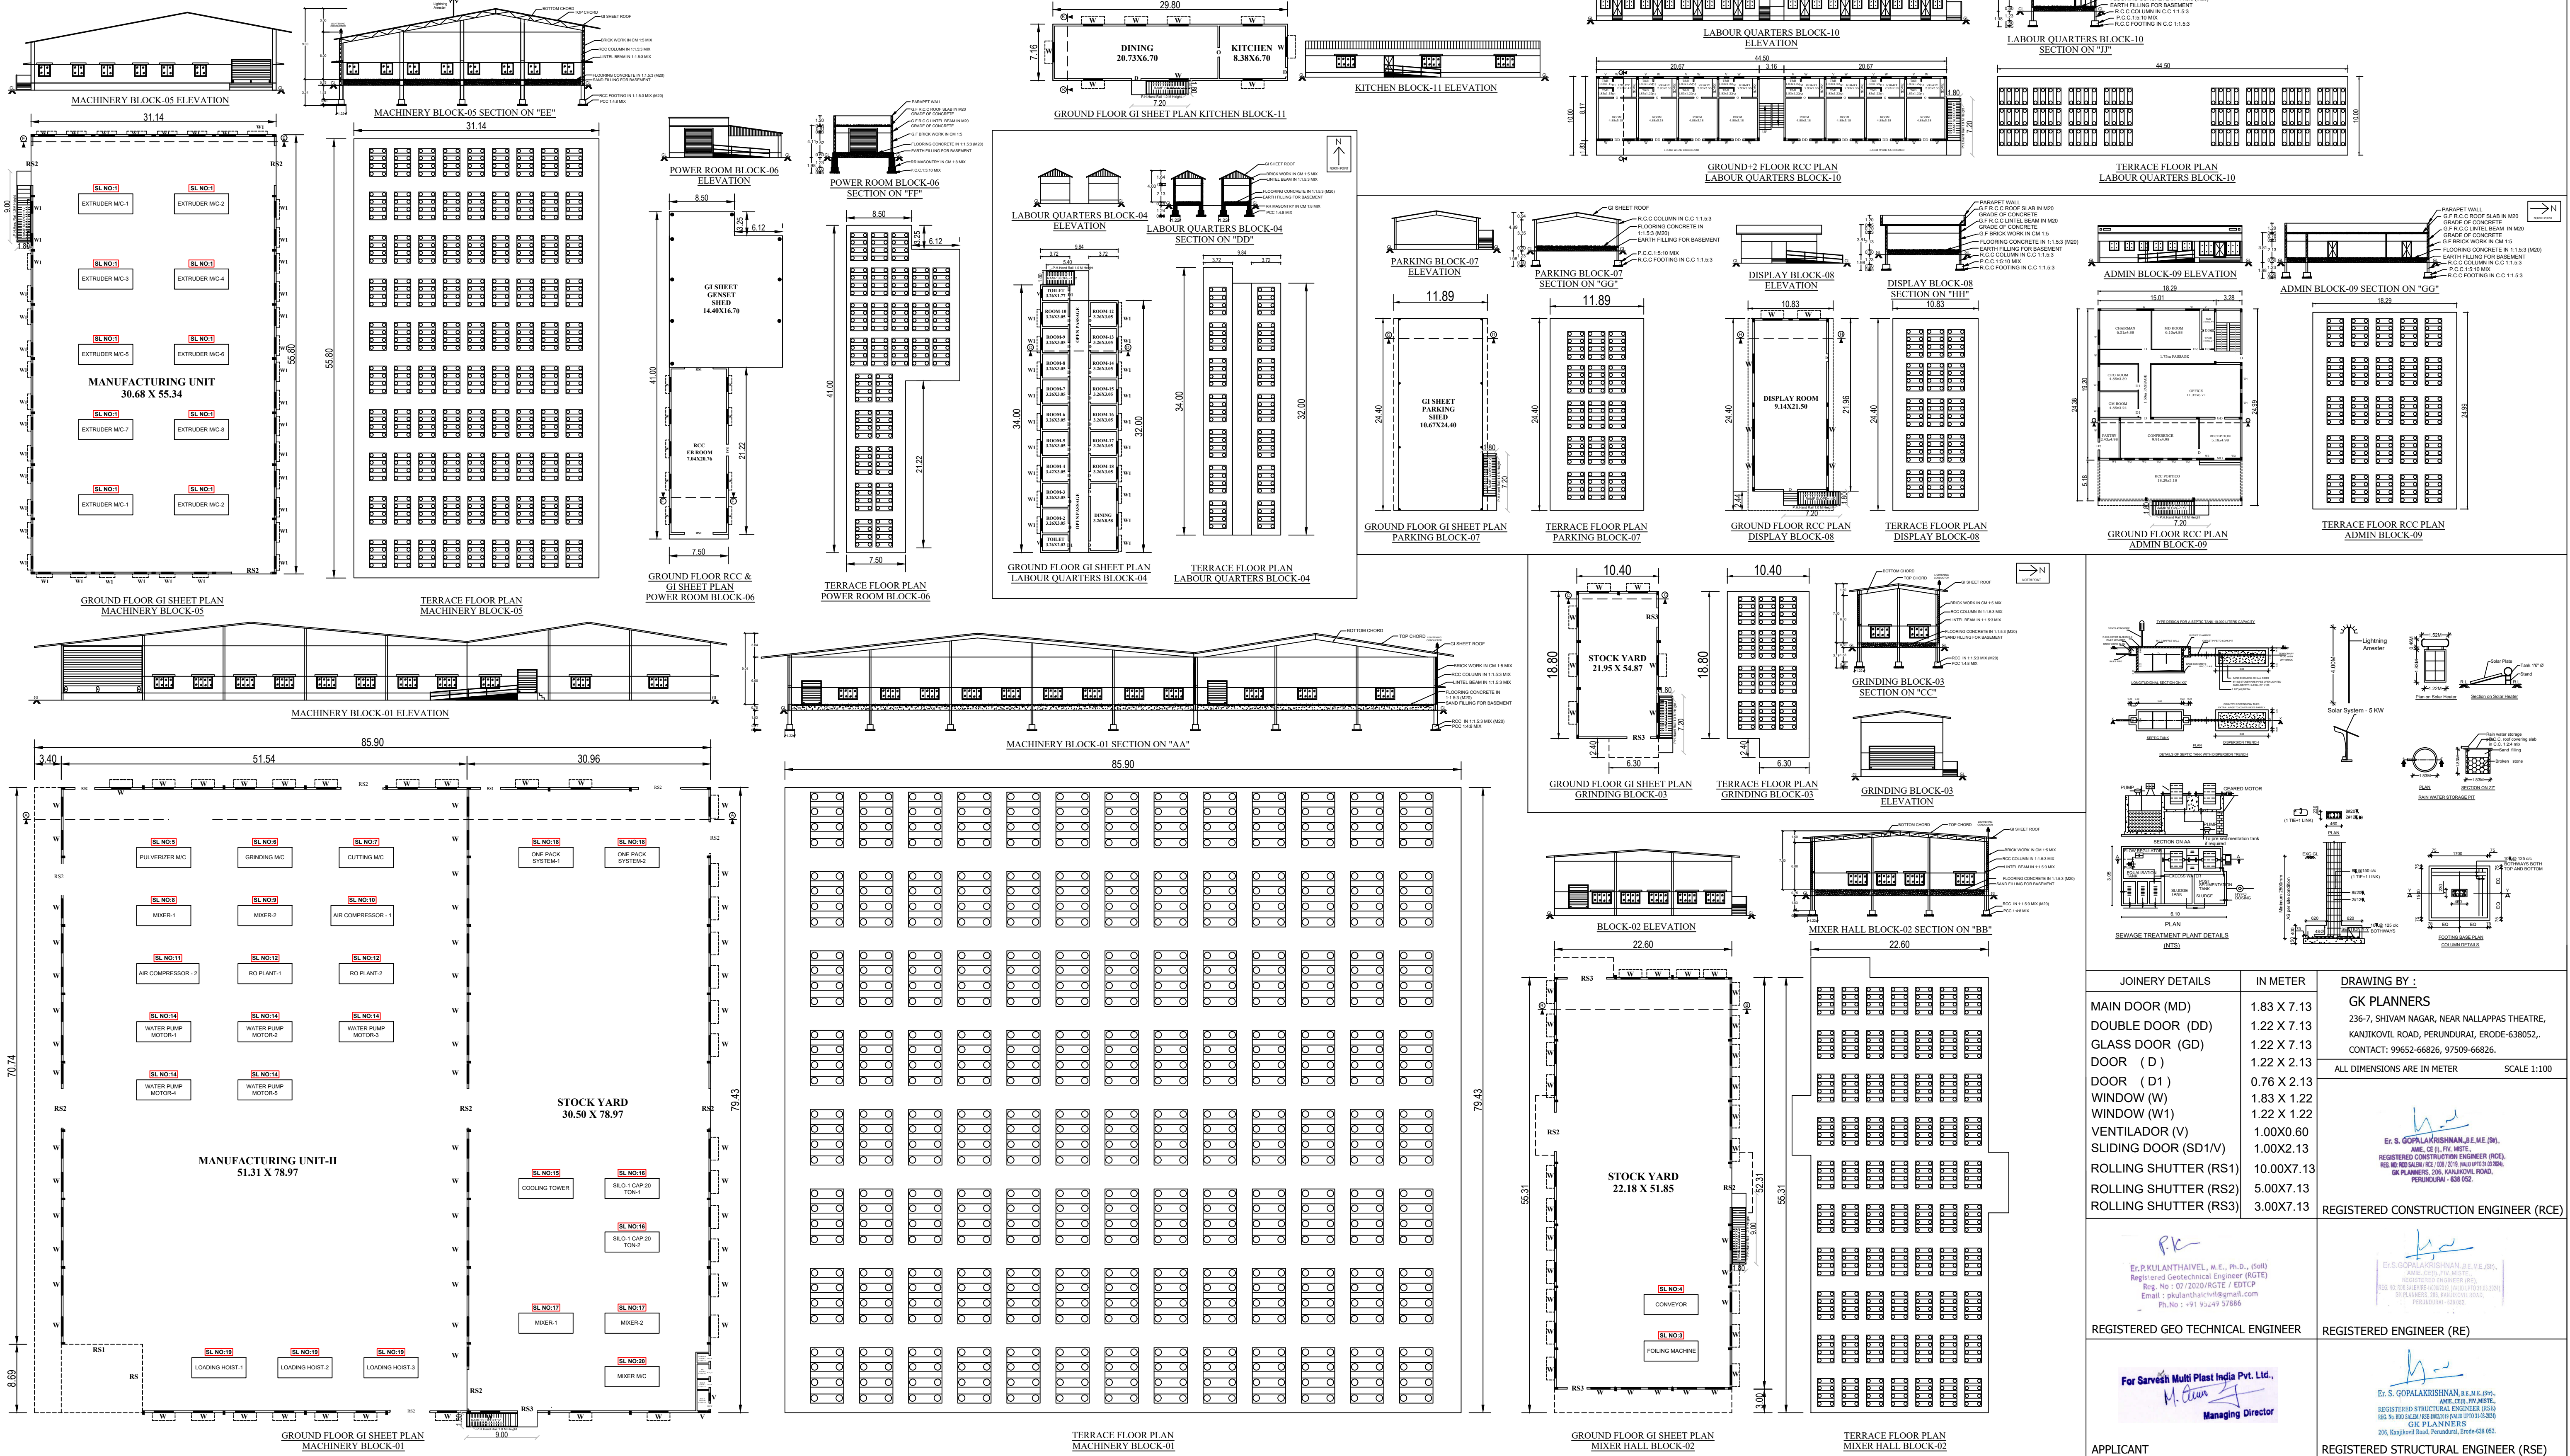
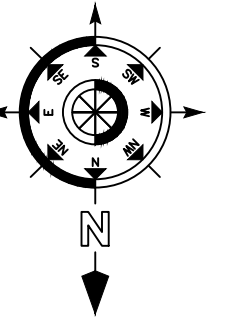



JOINERY DETAILS		IN METER	DRAWING BY :
MAIN DOOR (MD)		1.83 X 7.13	GK PLANNERS 236-7, SHIVAM NAGAR, NEAR ALLAPPA THEATRE, KANIKOVIL ROAD, PERUNDURAI, ERODE-638052, CONTACT: 99552-66826, 97509-66826. ALL DIMENSIONS ARE IN METER SCALE 1:100 Er. S. GOPALAKRISHNAN, B.E., M.E., (M), AEC, CE, PL, PM, SITE, REGISTERED CONSTRUCTION ENGINEER (RCE), REG. NO. 07/2020/RGTE / EDTP, Email : gopalanthatchi@gmail.com Ph.No : +91 92449 57886
DOUBLE DOOR (DD)		1.22 X 7.13	
GLASS DOOR (GD)		1.22 X 7.13	
DOOR (D)		1.22 X 2.13	
DOOR (D1)		0.76 X 2.13	
WINDOW (W)		1.83 X 1.22	
WINDOW (W1)		1.22 X 1.22	
VENTILADOR (V)		1.00X0.60	REGISTERED CONSTRUCTION ENGINEER (RCE) Er. S. GOPALAKRISHNAN, B.E., M.E., (M), AEC, CE, PL, PM, SITE, REGISTERED CONSTRUCTION ENGINEER (RCE), REG. NO. 07/2020/RGTE / EDTP, Email : gopalanthatchi@gmail.com Ph.No : +91 92449 57886
SLIDING DOOR (SD1/V)		1.00X2.13	
ROLLING SHUTTER (RS1)		10.00X7.13	
ROLLING SHUTTER (RS2)		5.00X7.13	REGISTERED ENGINEER (RE) Er. S. GOPALAKRISHNAN, B.E., M.E., (M), AEC, CE, PL, PM, SITE, REGISTERED STRUCTURAL ENGINEER (RSE), REG. NO. 07/2020/RGTE / EDTP, Email : gopalanthatchi@gmail.com Ph.No : +91 92449 57886
ROLLING SHUTTER (RS3)		3.00X7.13	
REGISTERED GEO TECHNICAL ENGINEER			REGISTERED STRUCTURAL ENGINEER (RSE)

SITE PLAN SHOWING THE PROPOSED CONSTRUCTION OF GROUND FLOOR BLOCK - 1, 2, 3, 4, 5, 6,7,8, 9 & 11 RCC, AC & GI SHEET ROOF GROUND FLOOR, BLOCK - 10 RCC ROOF GROUND+2 FLOOR "PVC GOODS THROUGH MOULDING" (GREEN) INDUSTRIAL BUILDING IN R.S.F.NO: 295/1, 2, 3,4, 296/1A, 1B, 2, 3A, 3B AT PANIYAMPALLI VILLAGE & PANCHAYAT, CHENNIMALAI UNION, PERUNDURAI TALUK, ERODE DISTRICT.

Sheet no: 01/02

APPLICANT : THE MANAGING DIRECTOR,
M/s.SARVESH MULTI PLAST INDIA PRIVATE LIMITED,
Application Number : SWP/BPA/010383/2023

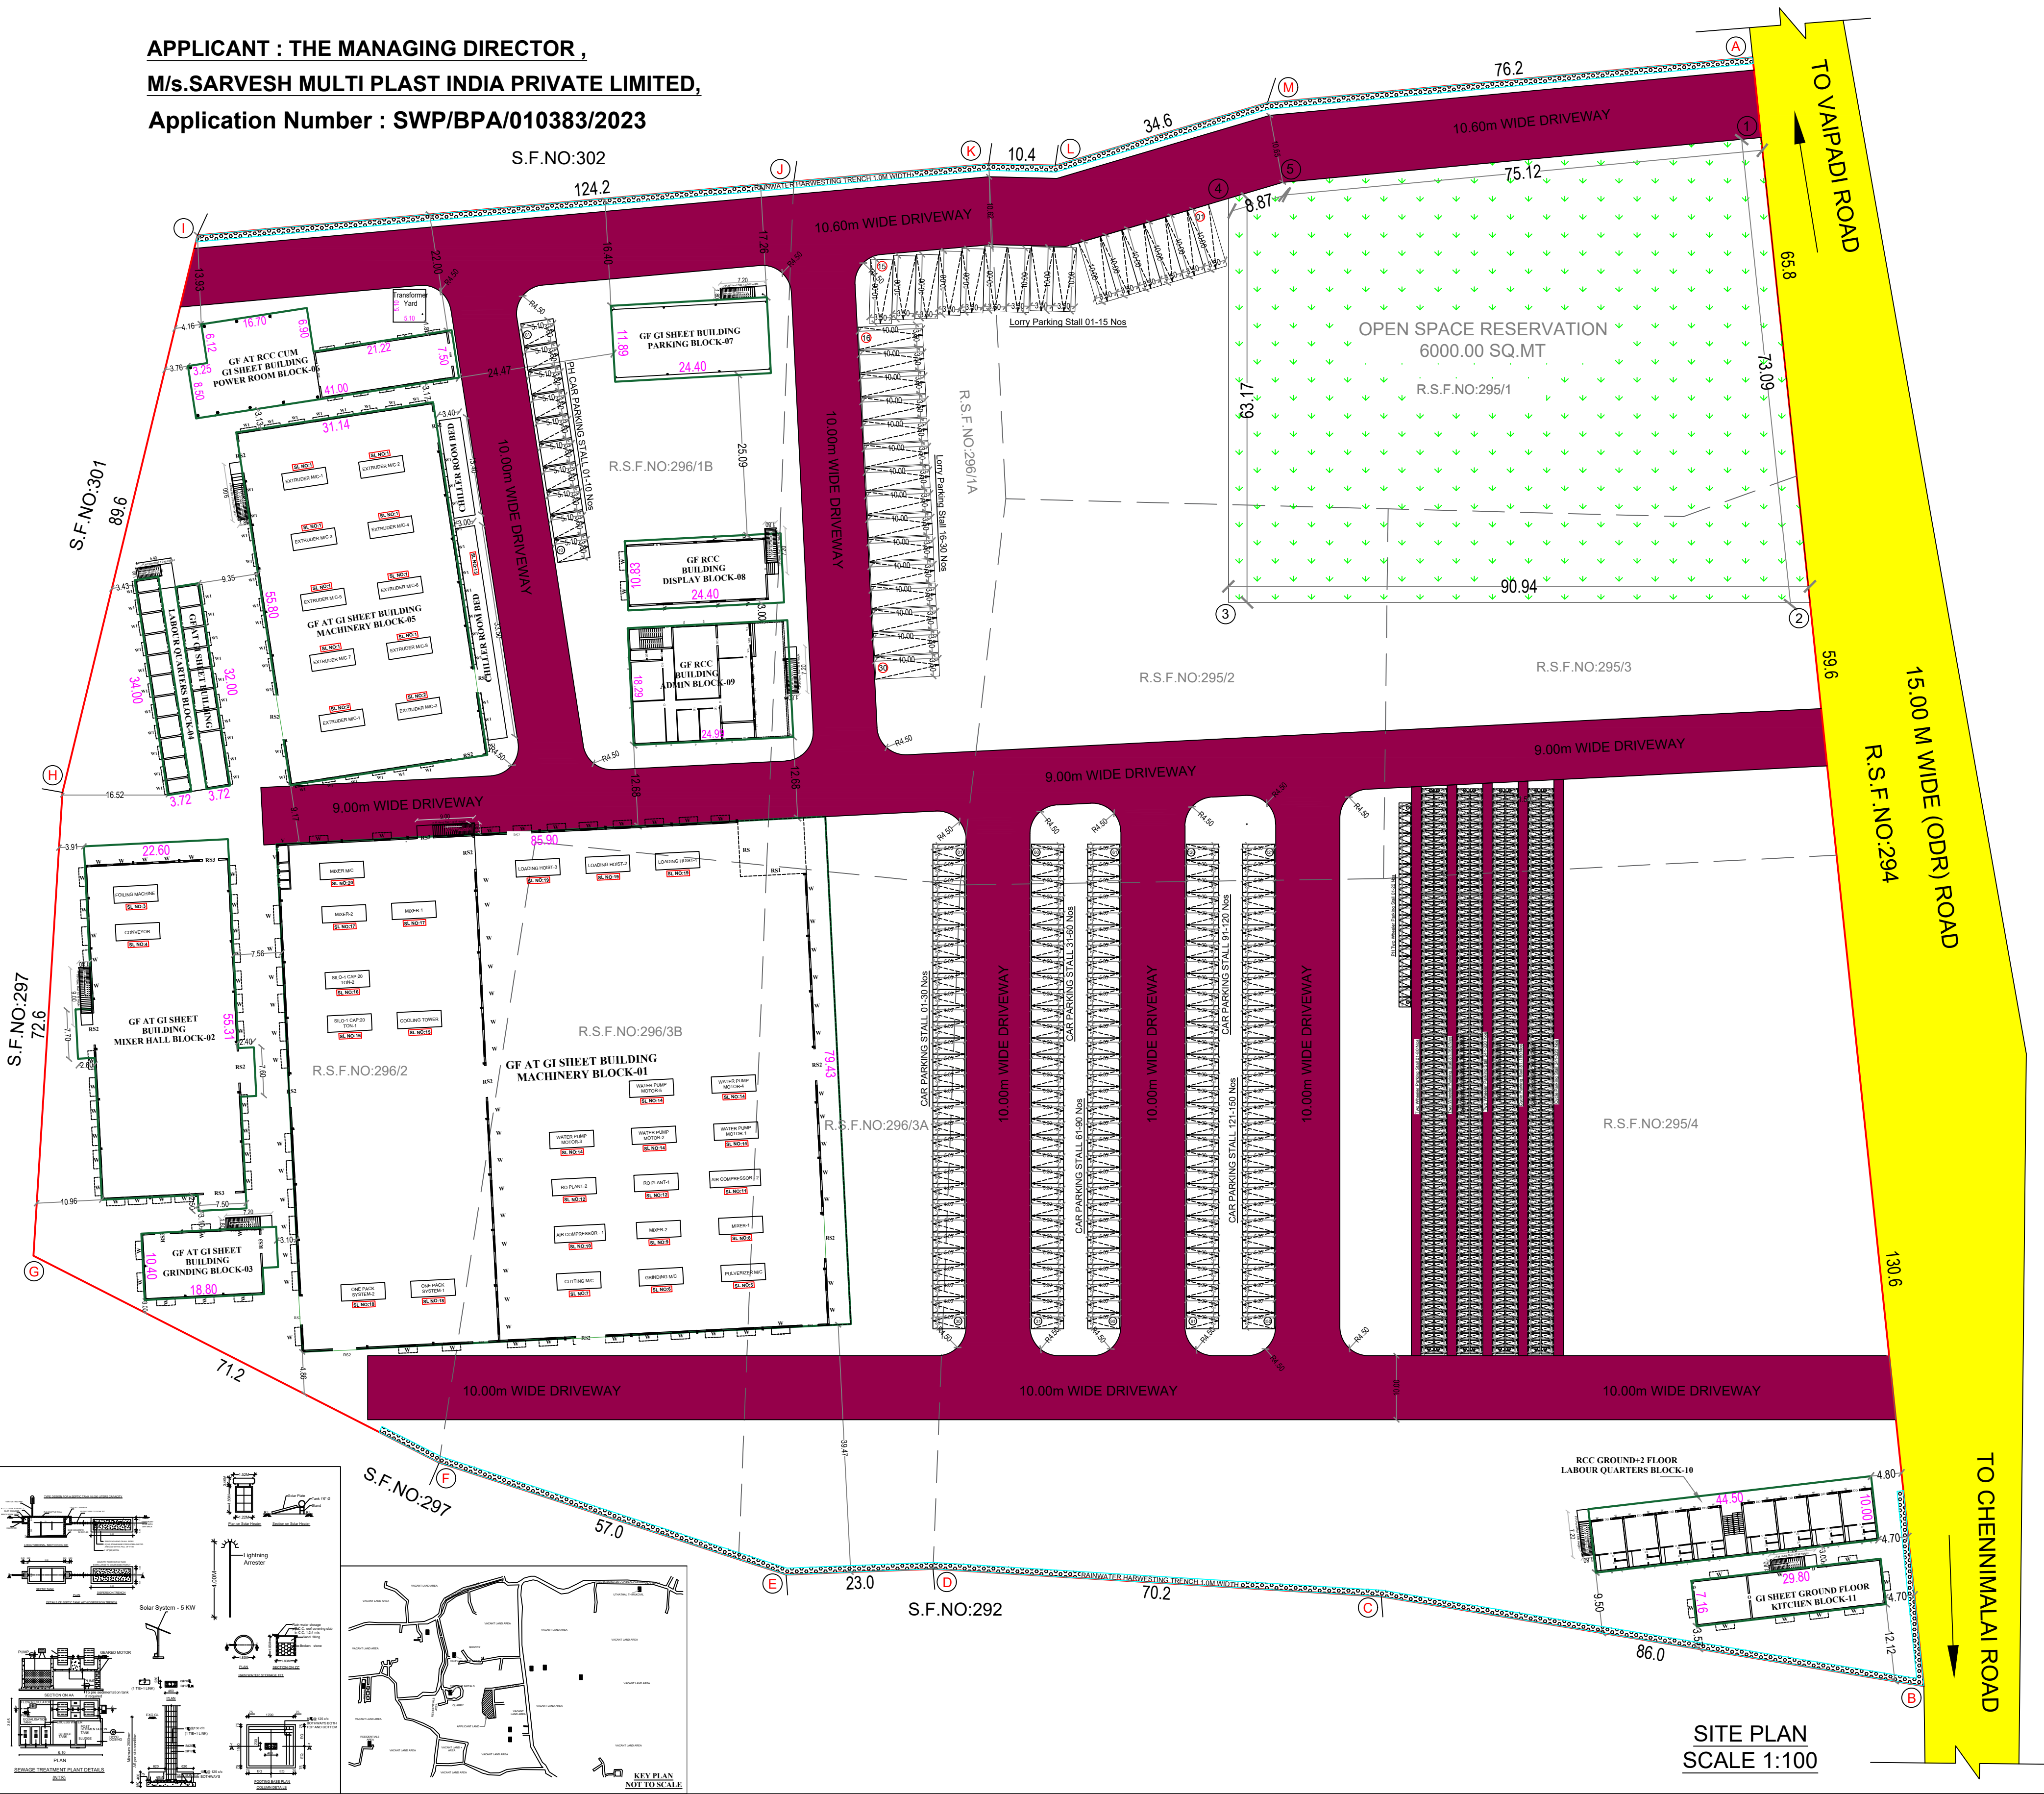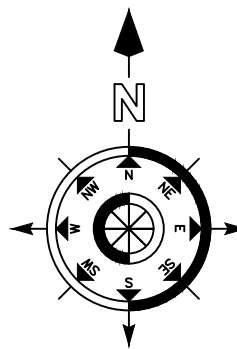

 HORSE POWER (HP) DETAILS					SL. NO	AREA DETAILS					SQ MT
SL No	DESCRIPTION	Qty	HP / Machine	TOTAL HP	1.	AREA OF THE LAND AS PER DOCUMENT (5.92 HECTARE)				59200.00	
1	EXTRUDER M/C-1	08	134	1072	2.	AREA OF THE LAND AS PER PATTA (5.92 HECTARE)				59200.00	
2	EXTRUDER M/C-2	02	114	228	3.	AREA OF THE LAND AS PER SUPER IMPOSED				59265.45	
3	FOILING MACHINE	01	02	02	SL. NO	Block Name	Floor Name	Total Builtup Area in Sq.m	Non FSI Area in sq.mt	Total Net FSI Area in Sq.m	
4	CONVEYOR	01	02	02	1.	MACHINERY BLOCK - 01 (GI SHEET) (PROPOSED)	FLOOR - GROUND	6823.04	.	6823.04	
5	PULVERIZER M/C	01	86	86	2.	MIXER HALL BLOCK - 02 (GI SHEET) (PROPOSED)	FLOOR - GROUND	1303.79	.	1303.79	
6	GRINDING M/C	01	0.50	0.50	3.	GRINDING BLOCK - 03 (GISHEET)	FLOOR - GROUND	209.59	.	209.59	
7	CUTTING M/C	01	0.50	0.50	4.	LABOUR QUARTERS BLOCK - 04 (GI SHEET)	FLOOR - GROUND	245.52	.	245.52	
8	MIXER-1	01	120	120	5.	MACHINERY BLOCK - 05 (GI SHEET)	FLOOR - GROUND	1737.60	.	1737.60	
9	MIXER-2	01	87	87	6.	POWER ROOM BLOCK - 06 (RCC)	FLOOR - GROUND	163.73	.	163.73	
10	AIR COMPRESSOR - 1	01	29.50	29.50		POWER ROOM BLOCK - 06 (GI SHEET)	FLOOR - GROUND	265.73	.	265.73	
11	AIR COMPRESSOR - 2	01	74	74	7.	PARKING BLOCK - 07 (GI SHEET)	FLOOR - GROUND	290.14	.	290.14	
12	RO PLANT	02	5	10	8.	DISPLAY BLOCK - 08 (RCC)	FLOOR - GROUND	264.17	.	264.17	
13	CHILLER	01	167.50	167.50	9.	ADMIN BLOCK - 09 (RCC)	FLOOR - GROUND	457.07	.	457.07	
14	WATER PUMP MOTOR	5	3	15	10.	LABOUR QUARTERS BLOCK - 10 (RCC)	FLOOR - GROUND	445.00	.	445.00	
15	COOLING TOWER	01	2	2			FLOOR - 01	445.00	.	445.00	
16	SILO-1 CAP : 20 TON	02	7.5	15			FLOOR - 02	445.00	.	445.00	
17	MIXER	02	252	504	11.	KITCHEN BLOCK - 11 (GI SHEET)	FLOOR - GROUND	213.37	.	213.37	
18	ONE PACK SYSTEM	02	24	48	Grant Total				13308.75	13308.75	
19	LOADING HOIST	03	12	36	Floor Space Index (13308.75 / 59200.00 = 0.22)				0.22		
20	MIXER M/C	01	75	75	Plot Coverage (12418.75 / 59200.00 X 100) = 20.97 %				20.97 %		
TOTAL HP				2574	SL. NO	BUILDING HEIGHT DETAILS		METER	DRAWING BY :		
DESCRIPTION		Required	Provided	1	BLOCK-1 Building Height	5.11m		GK PLANNERS			
Car Parking Stalls		134	150	2	BLOCK-2 Building Height	9.00m		236-7, SHIVAM NAGAR, NEAR NALLAPPAS THEATRE, KANJIKOVIL ROAD, PERUNDURAI, ERODE-638052., CONTACT: 99652-66826, 97509-66826.			
Two Wheeler Parking Stalls		270	320	3	BLOCK-3 Building Height	4.00m		ALL DIMENSIONS ARE IN METER			
Cycle Parking Stalls		270	320	4	BLOCK-4 Building Height	7.50m		SCALE 1:100			
PH Two Wheeler Parking Stalls		20	20	5	BLOCK-5 Building Height	7.50m					
PH Car Parking Stalls		02	10	6	BLOCK-6 Building Height	9.04m					
Lorry Parking Stalls		27	30	7	BLOCK-7 Building Height	3.81m					
OSR Area		5920.00 Sq.Mt	6000.00 Sq.Mt	8	BLOCK-8 Building Height	3.81m					
COLOR INTEX :-				9	BLOCK-9 Building Height	4.89m					
EXISTING ROAD SHOWN IN		--		10	BLOCK-10 Building Height	10.21m					
SITE BOUNDARY SHOWN IN		--		11	BLOCK-11 Building Height	4.00m					
PROPOSED BUILDING SHOWN IN		--									
DRIVEWAY SHOWN IN		--									
OSR SHOWN IN		--									
JOINERY DETAILS		IN METER						REGISTERED GEO TECHNICAL ENGINEER			
MAIN DOOR (MD)		1.83 X 7.13						REGISTERED ENGINEER (RE)			
DOUBLE DOOR (DD)		1.22 X 7.13									
GLASS DOOR (GD)		1.22 X 7.13									
DOOR (D)		1.22 X 2.13									
DOOR (D1)		0.76 X 2.13									
SLIDING DOOR (SD1/V)		0.76 X 2.13									
WINDOW (W)		1.83 X 1.22									
WINDOW (W1)		1.22 X 1.22									
VENTILADOR (V)		1.00X0.60									
ROLLING SHUTTER (RS1)		10.00X7.13									
ROLLING SHUTTER (RS2)		5.00X7.13									
ROLLING SHUTTER (RS3)		3.00X7.13									
GATE		MEASUREMENT IN METER									
ENTRY & EXIT		5.5m X 2.0m									
LABOUR DETAILS				For Sarvesh Multi Plast India Pvt. Ltd.,							
NO OF MALE LABOUR'S = 30 No's				Managing Director							
NO OF FEMALE LABOUR'S = 15 No's											
TOTAL = 45 No's				APPLICANT							
				REGISTERED STRUCTURAL ENGINEER (RSE)							