

PP

APPROVAL RECORD

Planning Permission

Erode

Erode district, Tamil Nadu

APPROVAL TYPE


Building Plan

ISSUING AUTHORITY


DTCP

The approval as the planning authority issued it, reproduced in full behind this page.




An approval speaks to what was sanctioned, not to what was built. Completion is a separate record.

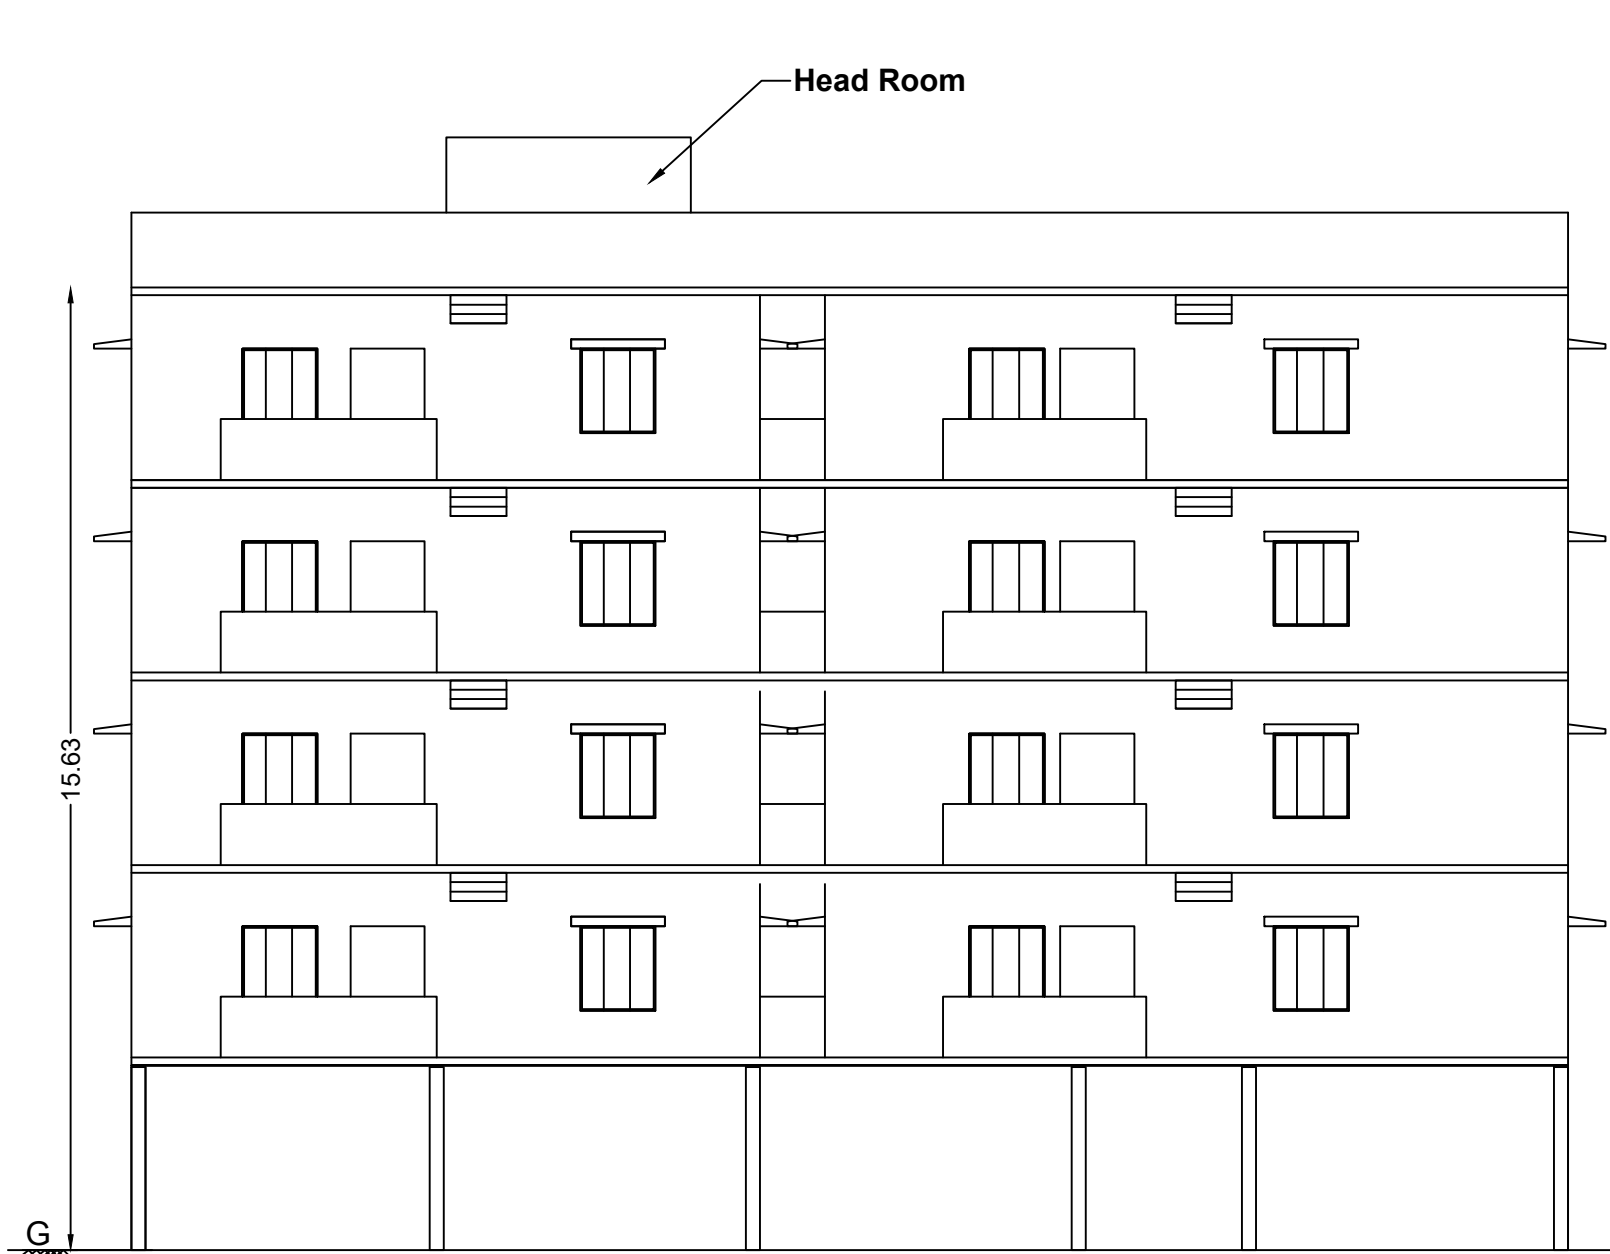


ELEVATION

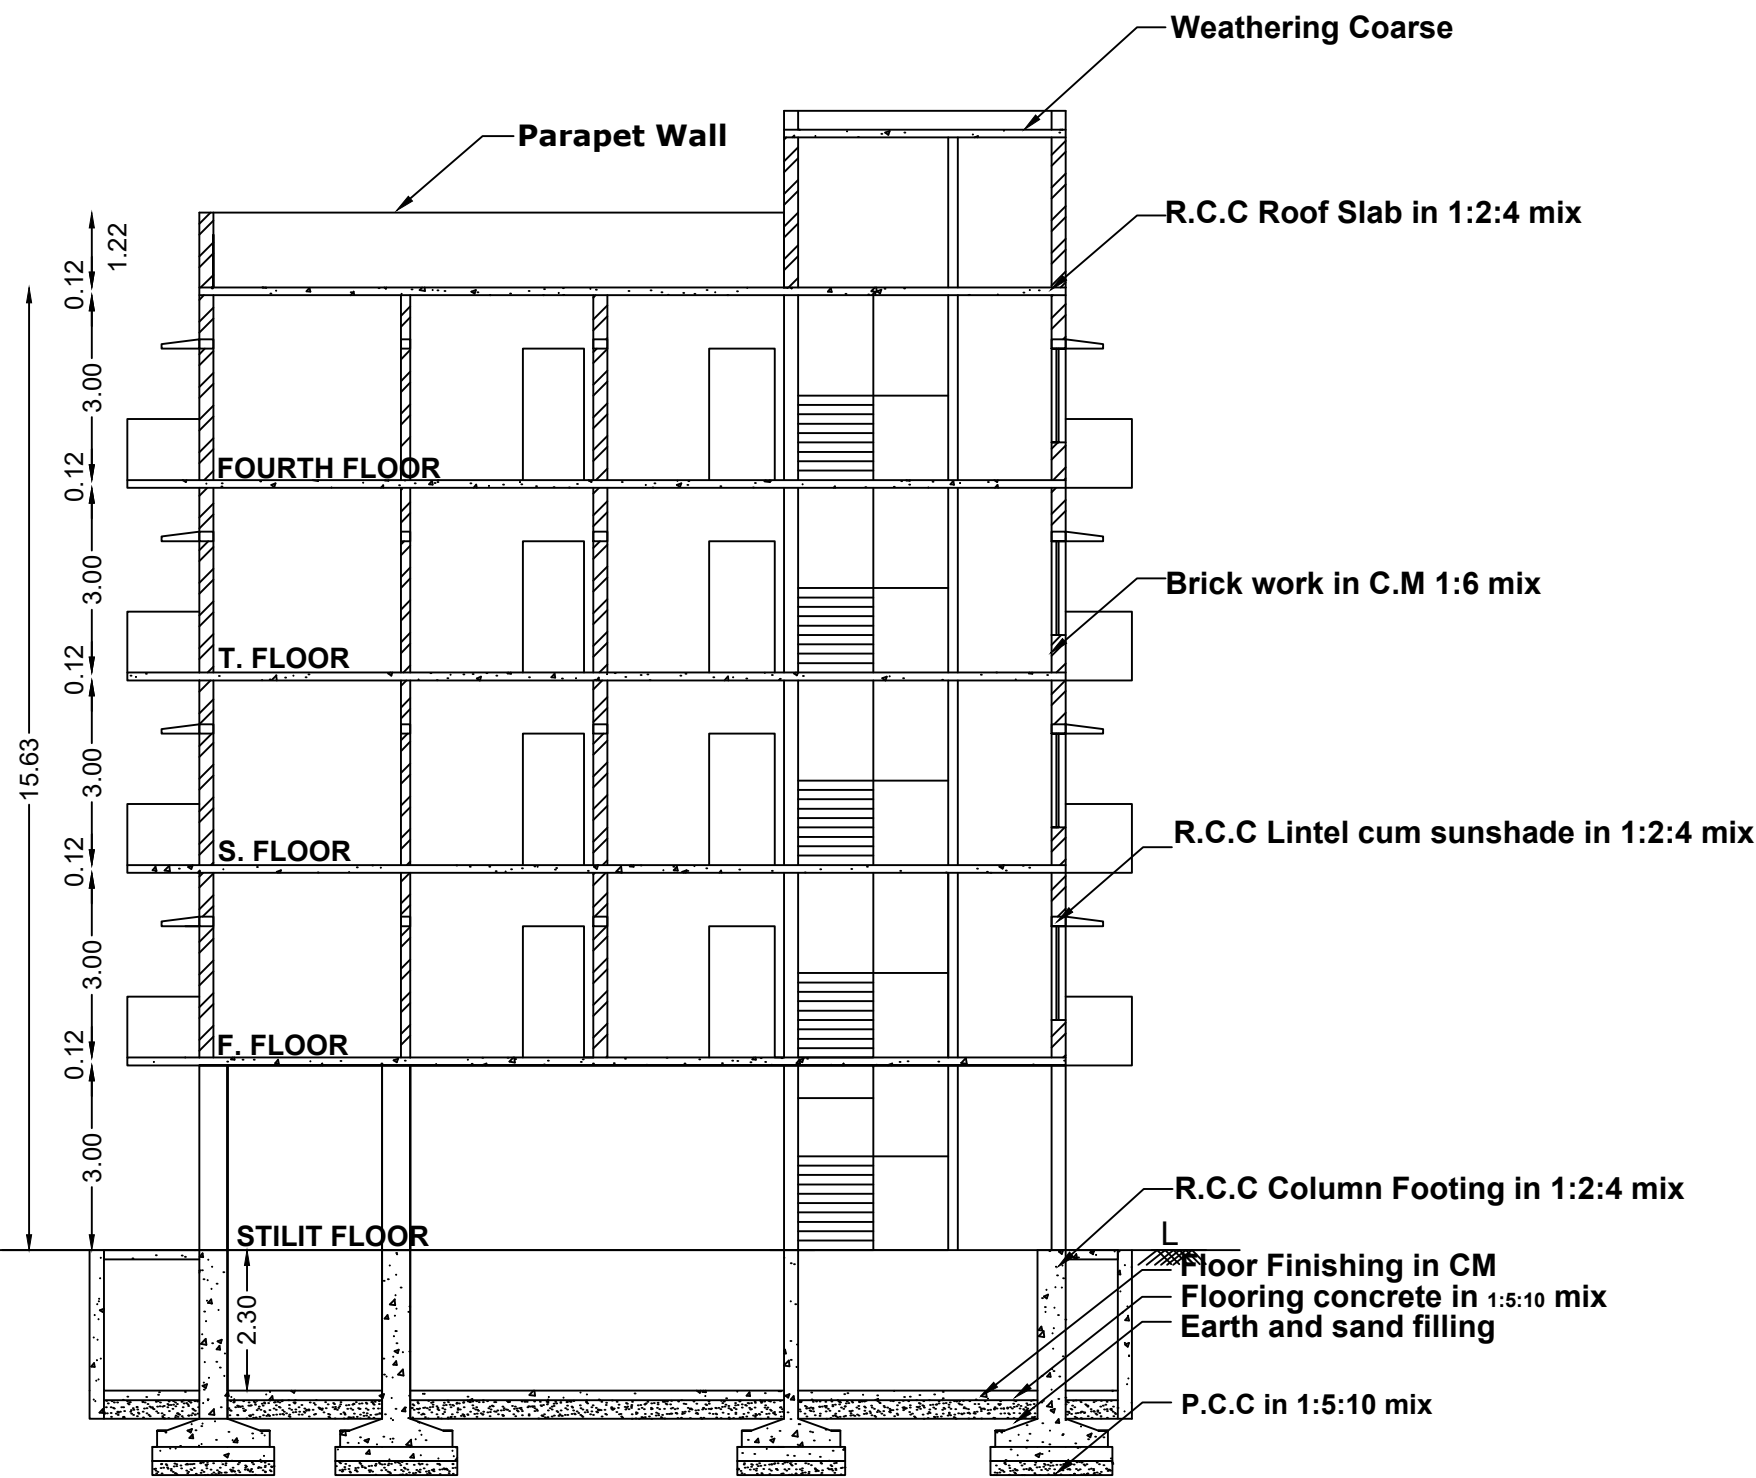


SECTION "AA"

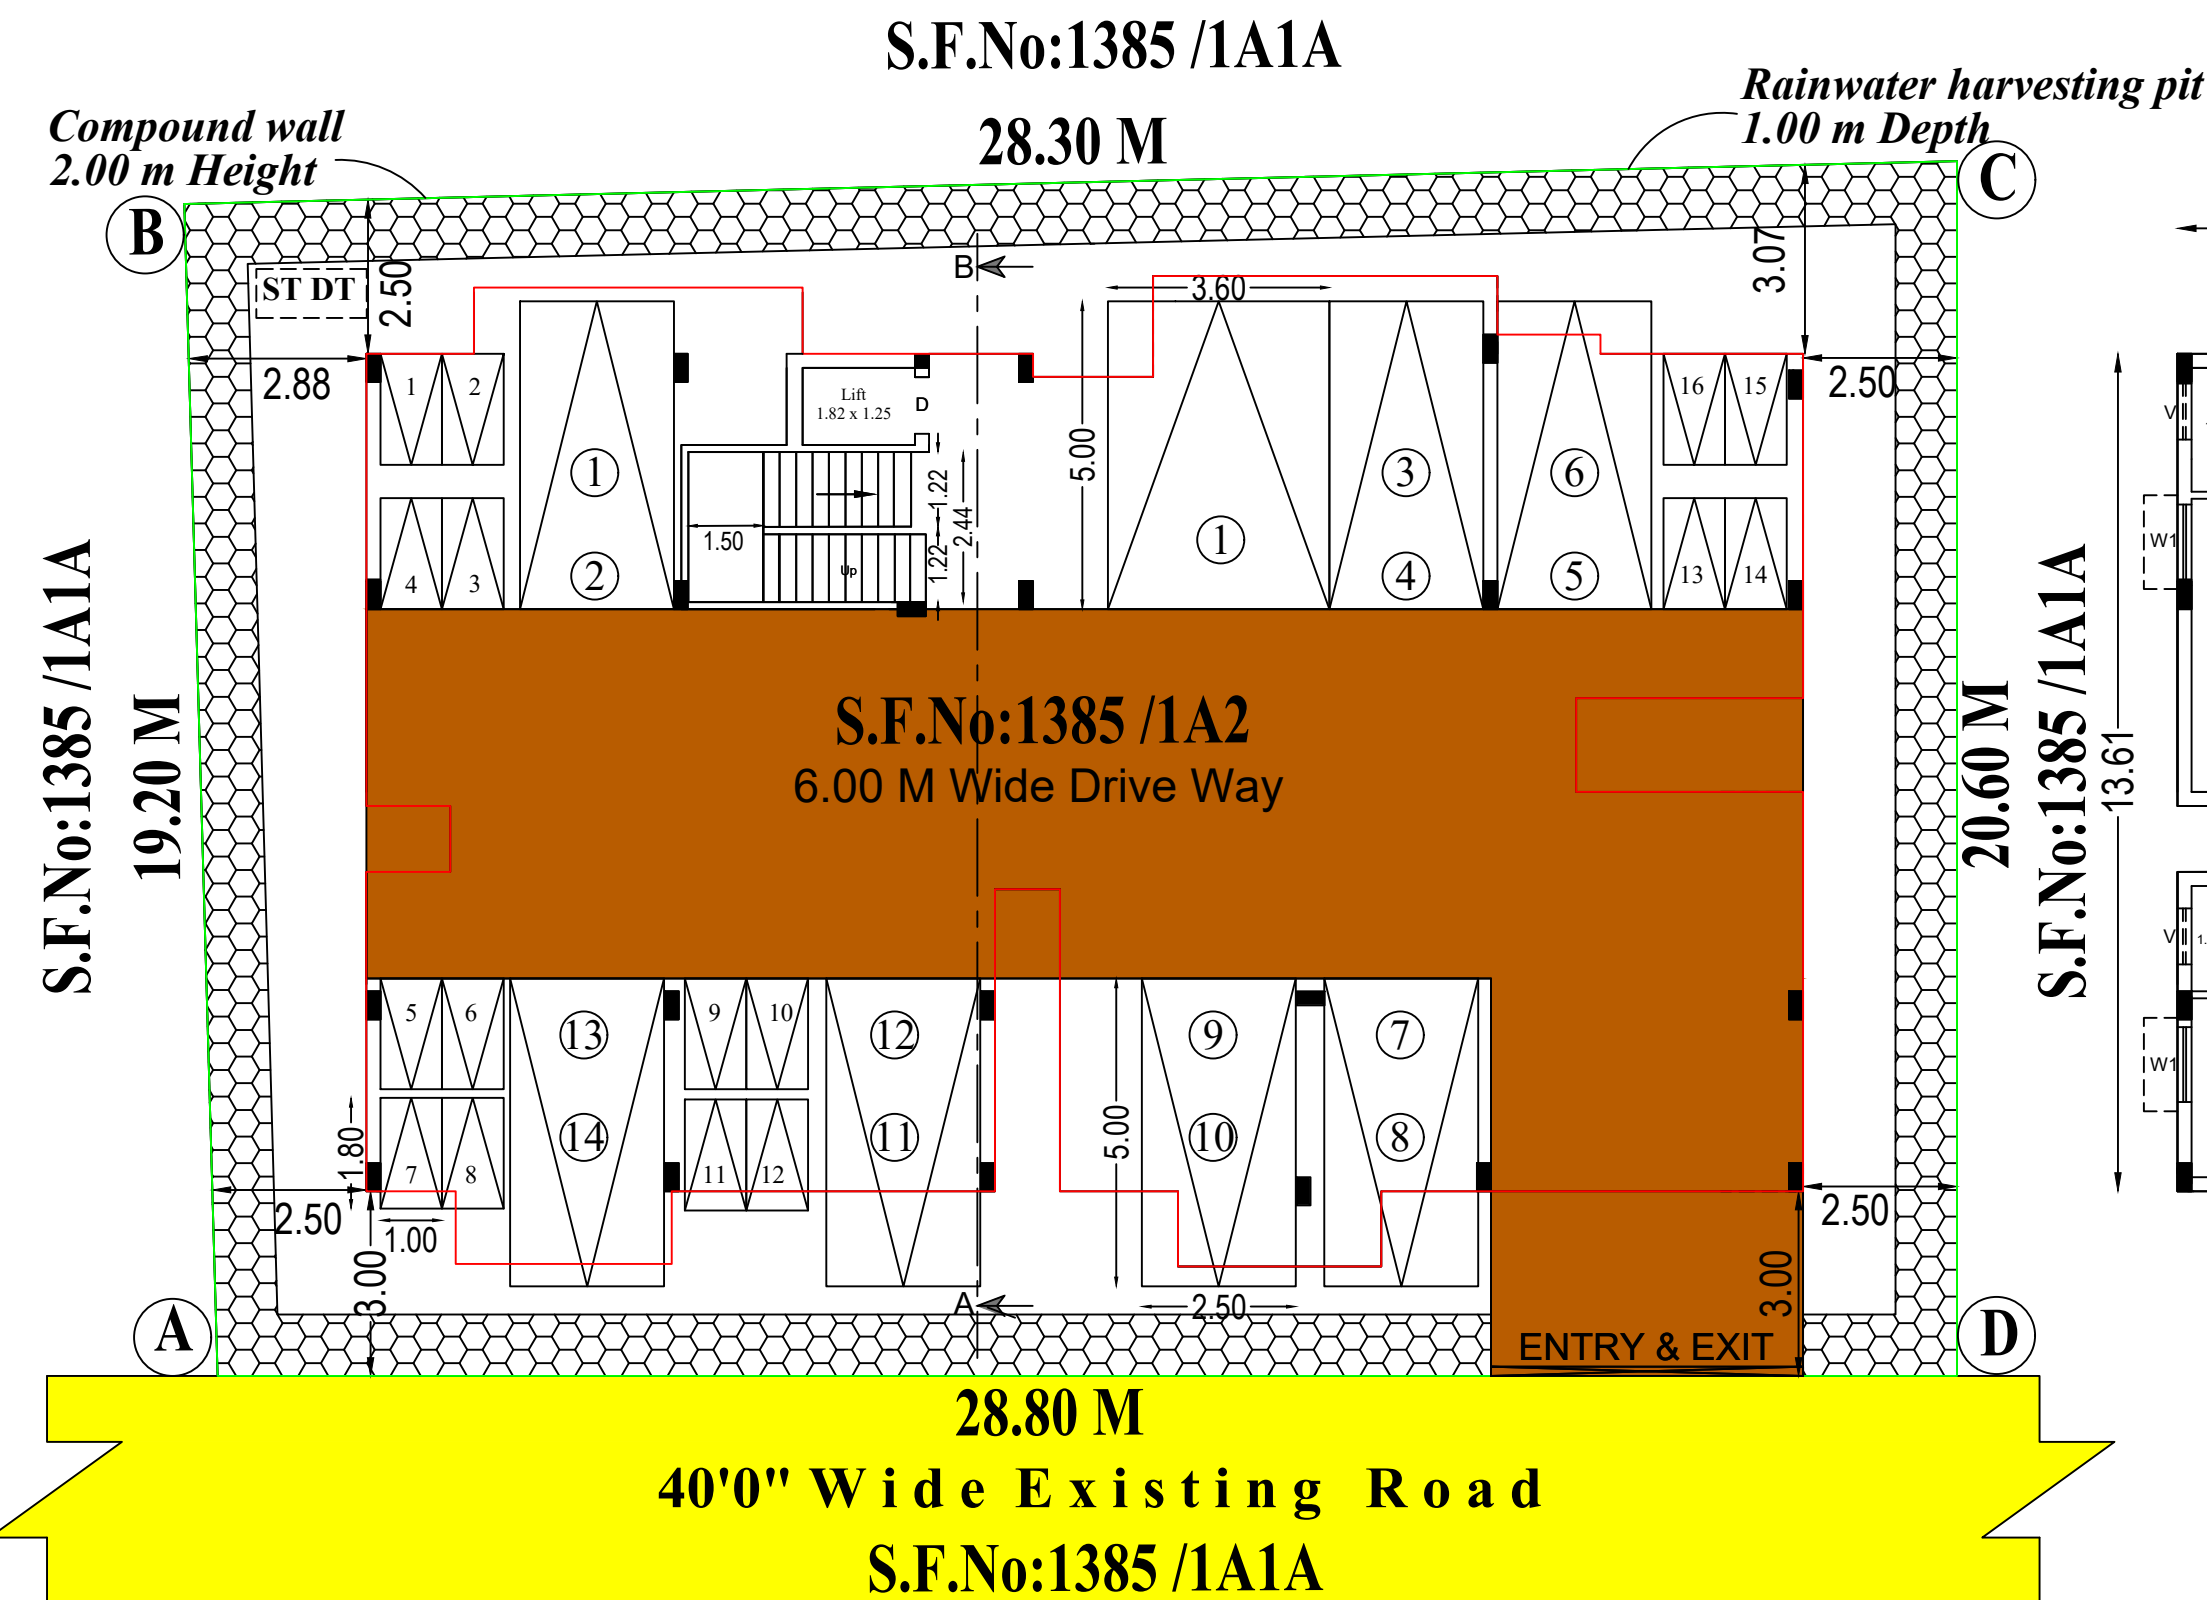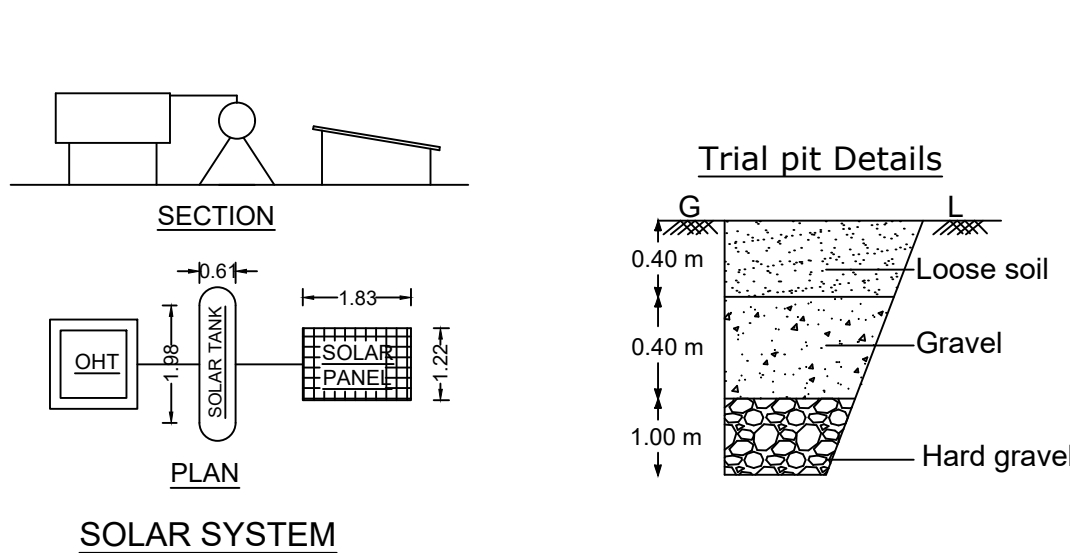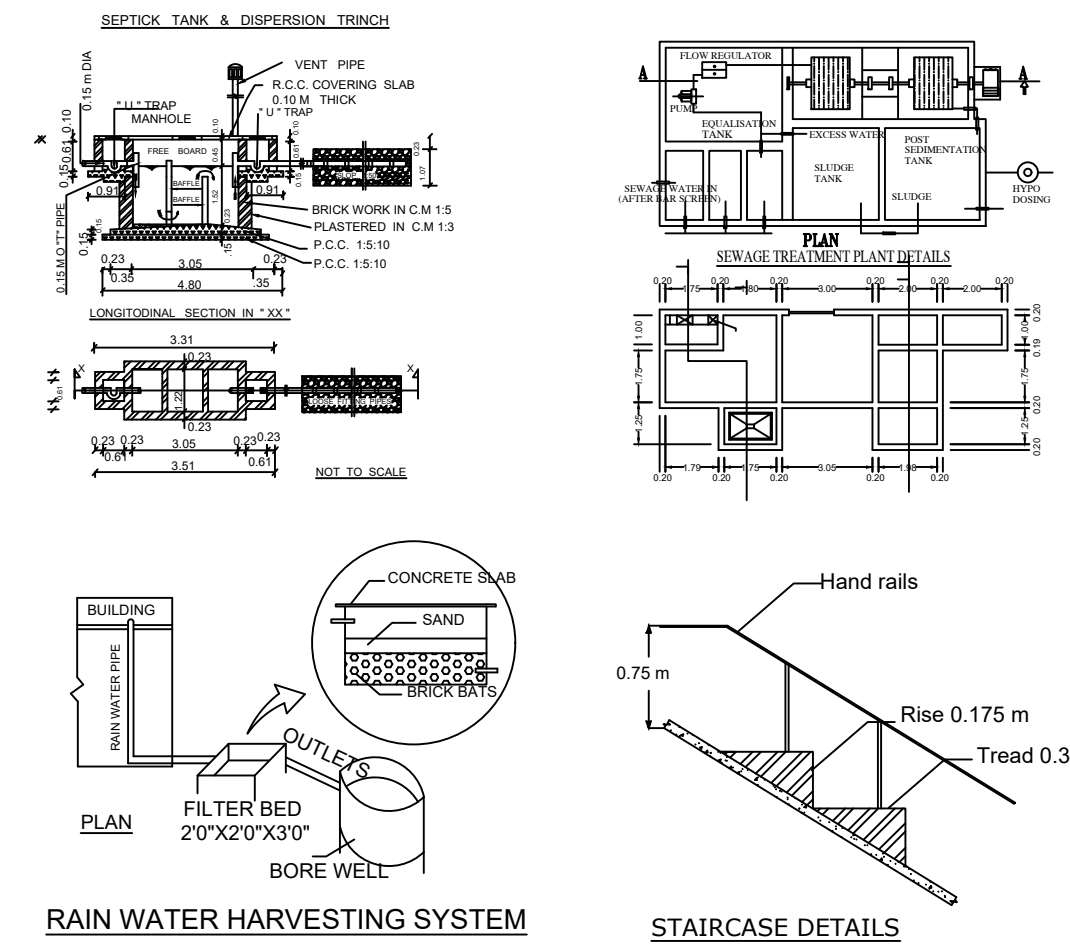


STILT / SITE PLAN

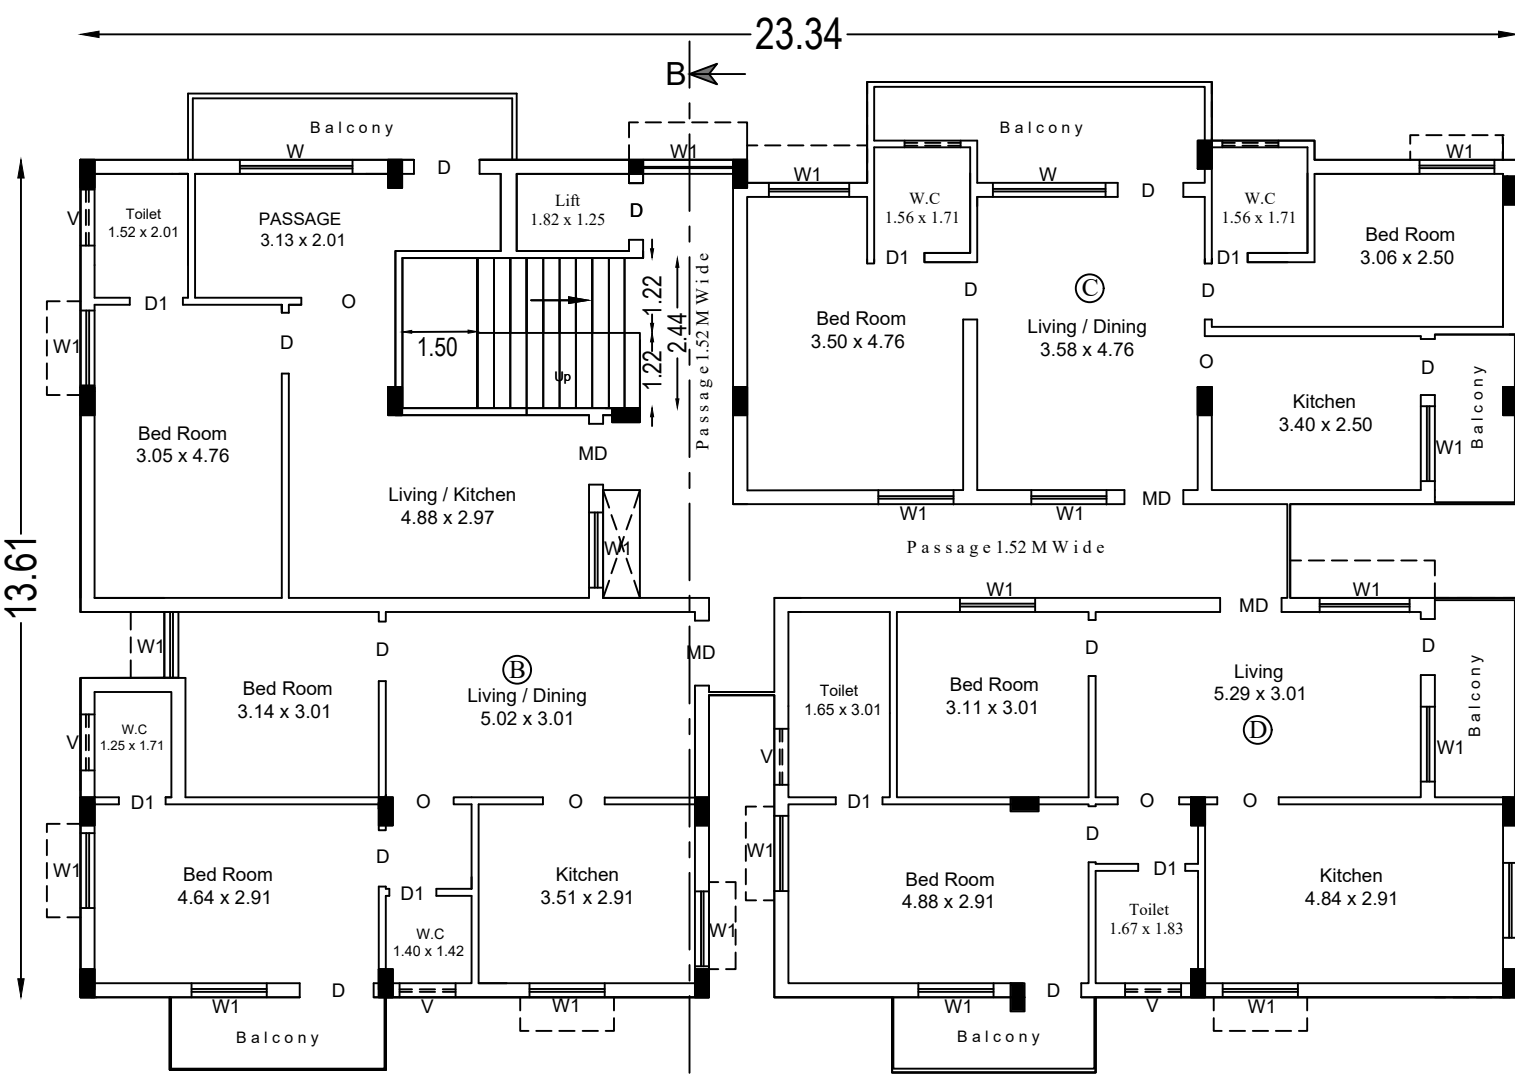

TYPICAL FLOOR PLAN
(FIRST FLOOR , SECOND FLOOR, THIRD FLOOR & FOURTH FLOOR)

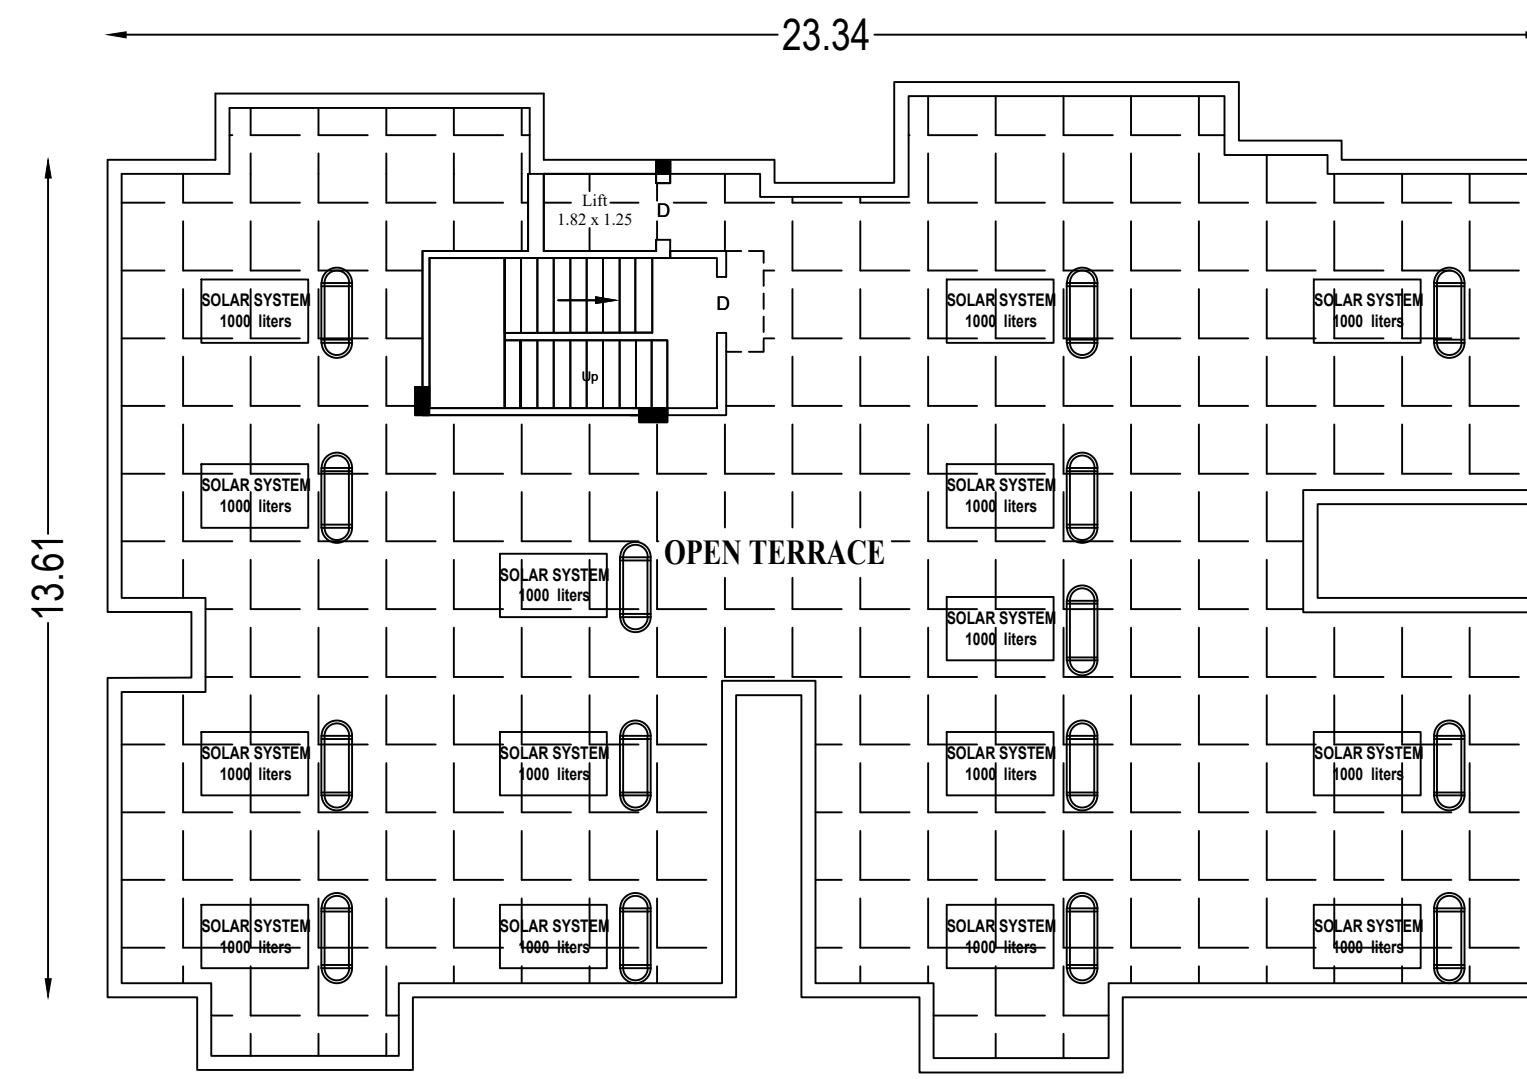

TERRACE FLOOR PLAN

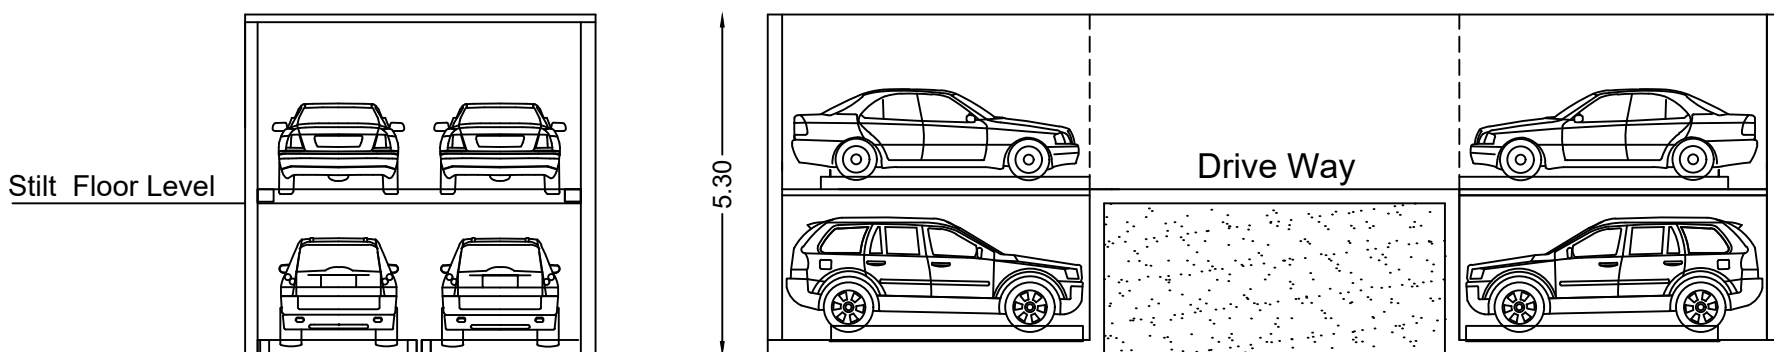

Car Parking Details

ONLINE APPLICATION No - SWP/BPA/011178/2023

SWP/DTCP/ERODE/Site Approval No : 390/2023

SWP/DTCP/ERODE/ Planning Permission No : 36/2023

SURVEYOR / ASST. DRAUGHTSMAN

DRAUGHTSMAN GRADE - III

SUPERVISOR

PLAN SHOWING THE PROPOSED CONSTRUCTION OF
RESIDENTIAL BUILDING (APPARTMENT BUILDING) IN
S.F.NO:1385 /1A2 ,AT JEEVANANDHAM STREET,
ERODE "C" VILLAGE, ERODE TALUK AND DISTRICT.
APPLICANT: M/S. ARCHIRAM,
Mr. K.BALAKRISHNAN (PROPRIETOR).

PLR/ FMB AREA	-	562.00 Sq.mt	
AS PER DOCUMENT	-	562.00 Sq.mt	
SUPER IMPOSED AREA	-	553.06 Sq.mt	

Built up Area	Total Builtup Area (Sq .m)	Non FSI Area (Sq .m)	FSI Area (Sq .m)
Stilt Floor	325.97	325.97	
First Floor	325.97		325.97
Second Floor	325.97		325.97
Third Floor	325.97		325.97
Fourth Floor	325.97		325.97
Head Room	16.05	16.05	
Total Area	1645.90	342.02	1303.88

FSI = $\frac{1303.88}{553.06} = 2.357 > 2$ (Premium FSI)

REFERENCE	METER	FEET
Main Door MD	1.07 x 2.13	3'6" x 7'0"
Door D	0.91 x 2.13	3'0" x 7'0"
Door D1	0.76 x 2.13	2'6" x 7'0"
Open O	1.52 x 2.13	5'0" x 7'0"
Window W	1.83 x 1.83	6'0" x 6'0"
Window W1	1.37 x 1.37	4'6" x 4'6"
Ventilator V	0.91 x 0.61	3'0" x 2'0"

NOTE:
All dimensions are in meter

SCALE: 1:100

MAXIMUM HIGHT OF THE BUILDING :15.63 M

COLOUR INDEX	
SITE BOUNDARY	
PROPOSED BUILDING	
DRIVE WAY	
EXISTING ROAD	

PARKING DETAILS	REQUIRED	PROVIDED
CAR PARKING	14	14
PHYSICALLY CHALLENGED CAR PARKING	01	01
TWO WHEELER PARKING	16	16

MECHANICAL VENTILATION PROVIDED

For Archi_Ram
Proprietor

APPLICANT

Er. V. SOUNDARA RAJAN ME (Sinc.) (Ph.D)
Registered Engineer Grade I (RE-Gr. I)
Reg.No.04/2020/RE-Gr.I/EDTCP
greensky Construction,
1st Floor, Sandhur Complex, Karattur, Gobi.

REGISTERED ENGINEER

நகர் ஊரமைப்பு துணை இயக்குநர் (பொ)
மாவட்ட நகர் ஊரமைப்பு அலுவலகம்
சேராடு மாவட்டம்

Eight ways to know a piece of land before you pay for it.

This report covers one part of the picture. These cover the rest, drawn from the same government records, for any property in Tamil Nadu.

LandLens One

Ask anything about a property and get an answer grounded in live government records, with the sources shown.

[/landlens/one](#)



Verify My Land

Every record check run on one property and returned as a single report.

[/landlens/verify-my-land](#)



Legal Opinion

An advocate's written opinion on the title, built on the records we pull for it.

[/landlens](#)



One Map

Every layer on one map: the parcel, its boundary, zoning, water bodies and what sits around it.

[/landlens/one/map](#)



PriceMap

What land actually changed hands for around this plot, taken from the registered deeds.

[/landlens/pricemap](#)



Build Scope

What you are allowed to build here: floor space, height, coverage and setbacks.

[/landlens/build-scope](#)



Property Tracker

Watch a property and hear about it when something new is registered against it.

[/landlens/property-tracker](#)



Deal Room

Run the transaction in one place: documents, stamping, signatures and the parties.

[/landlens/deal-room](#)



Twenty-four checks you can run yourself, at no cost.

Records and verification

The registers themselves, read for you.

Encumbrance Certificate

Patta and Chitta

Field Measurement Sketch

EC Analyzer

Bank charge check

Court case search

Seller background check

Approval check by survey

Value and duty

What it is worth and what it costs to register.

Guideline value by street

Guideline value by survey

Stamp duty and registration fees

Capital gains

Floor space index

Area unit converter

Zoning and land use

What the plan says can happen on this land.

Land use zone finder

CMDA land use check

Coastal regulation zone

Master plan check

Water bodies finder

Airport height clearance

Registers and directories

Who holds it, and which office keeps the record.

Find your registering office

Temple property check

Waqf property check

RERA register



Every free tool
/tools



Services we run
for you
/services



The LandLens
suite
/landlens/one



Every claim in this document traces back to a government record.

Legal opinions, due diligence and title verification

Building plan, layout and sub-division approvals

Completion and occupancy certificates, regularisation

Escrow, negotiation and NRI property management

Land survey, soil testing, architecture and construction

Verified RealEstate
3/350/2 Mettukuppam,
OMR Thoraipakkam,
Chennai 600 097, India
hello@verified.realestate
+91 9996 12 9996

Prepared from the registers named on the page each finding sits on. Where a register could not be read, this document says so in its place rather than leaving the gap to be read as a clean result.

