


PLAN SHOWING THE PROPOSED CONSTRUCTION OF R.C.C. TERRACED ROOF STILT(PARKING), FIRST, SECOND, THIRD, FOURTH & OPEN TERRACE FLOOR BUILDING FOR " RESIDENTIAL PURPOSE (NO. OF DWELLING - 45 Nos) " IN R.S.F.NO. 517/1B, SUB-DIVISION R.S.F. NO. 517/1B2, SITE NO. 10, 11, 12, 13, 14, OLD WARD NO. 46, NEW WARD NO. 49, ERODE " C " VILLAGE (KASIPALAYAM), AT BLUE LEAF GARDEN (PHASE-II), IRANIYAN 2nd STREET (ANNA NAGAR), ERODE CITY MUNICIPAL CORPORATION, ERODE TALUK & DISTRICT.

SHEET NO.3/3



(LAYOUT APPROVAL NO. 21/2022)

APPLICANT: Mr.E.SARAVANAN,

S/o. K.S.ESWARAMOORTHY.

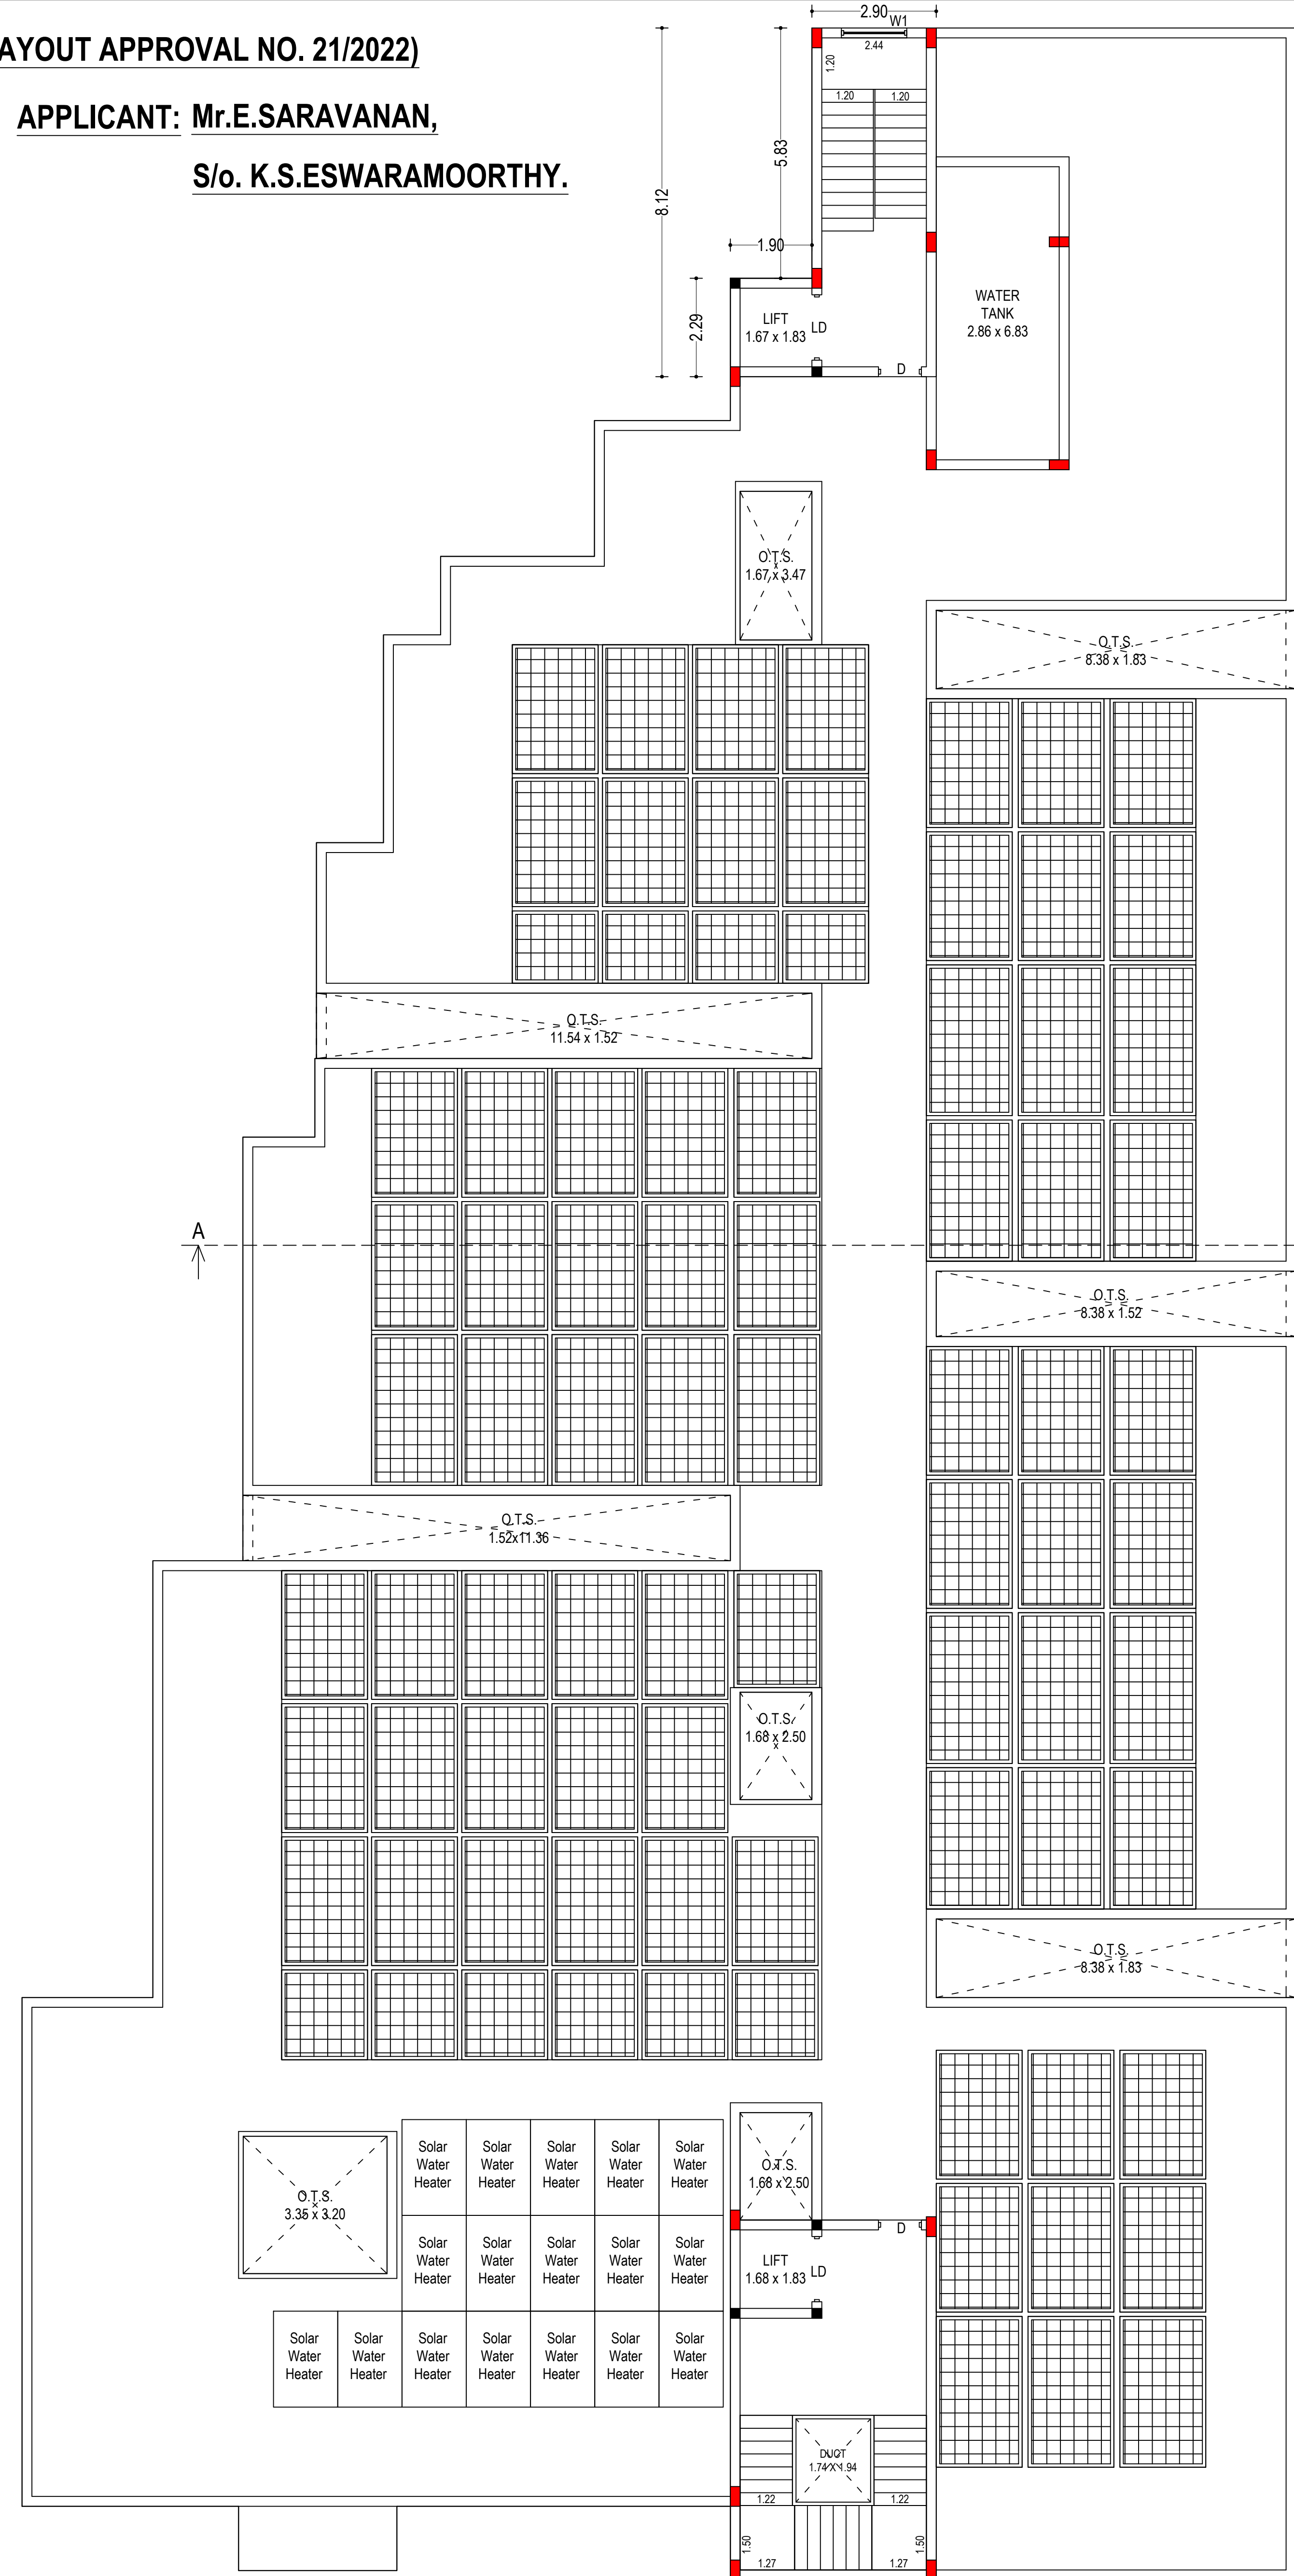

OPEN TERRACE FLOOR PLAN

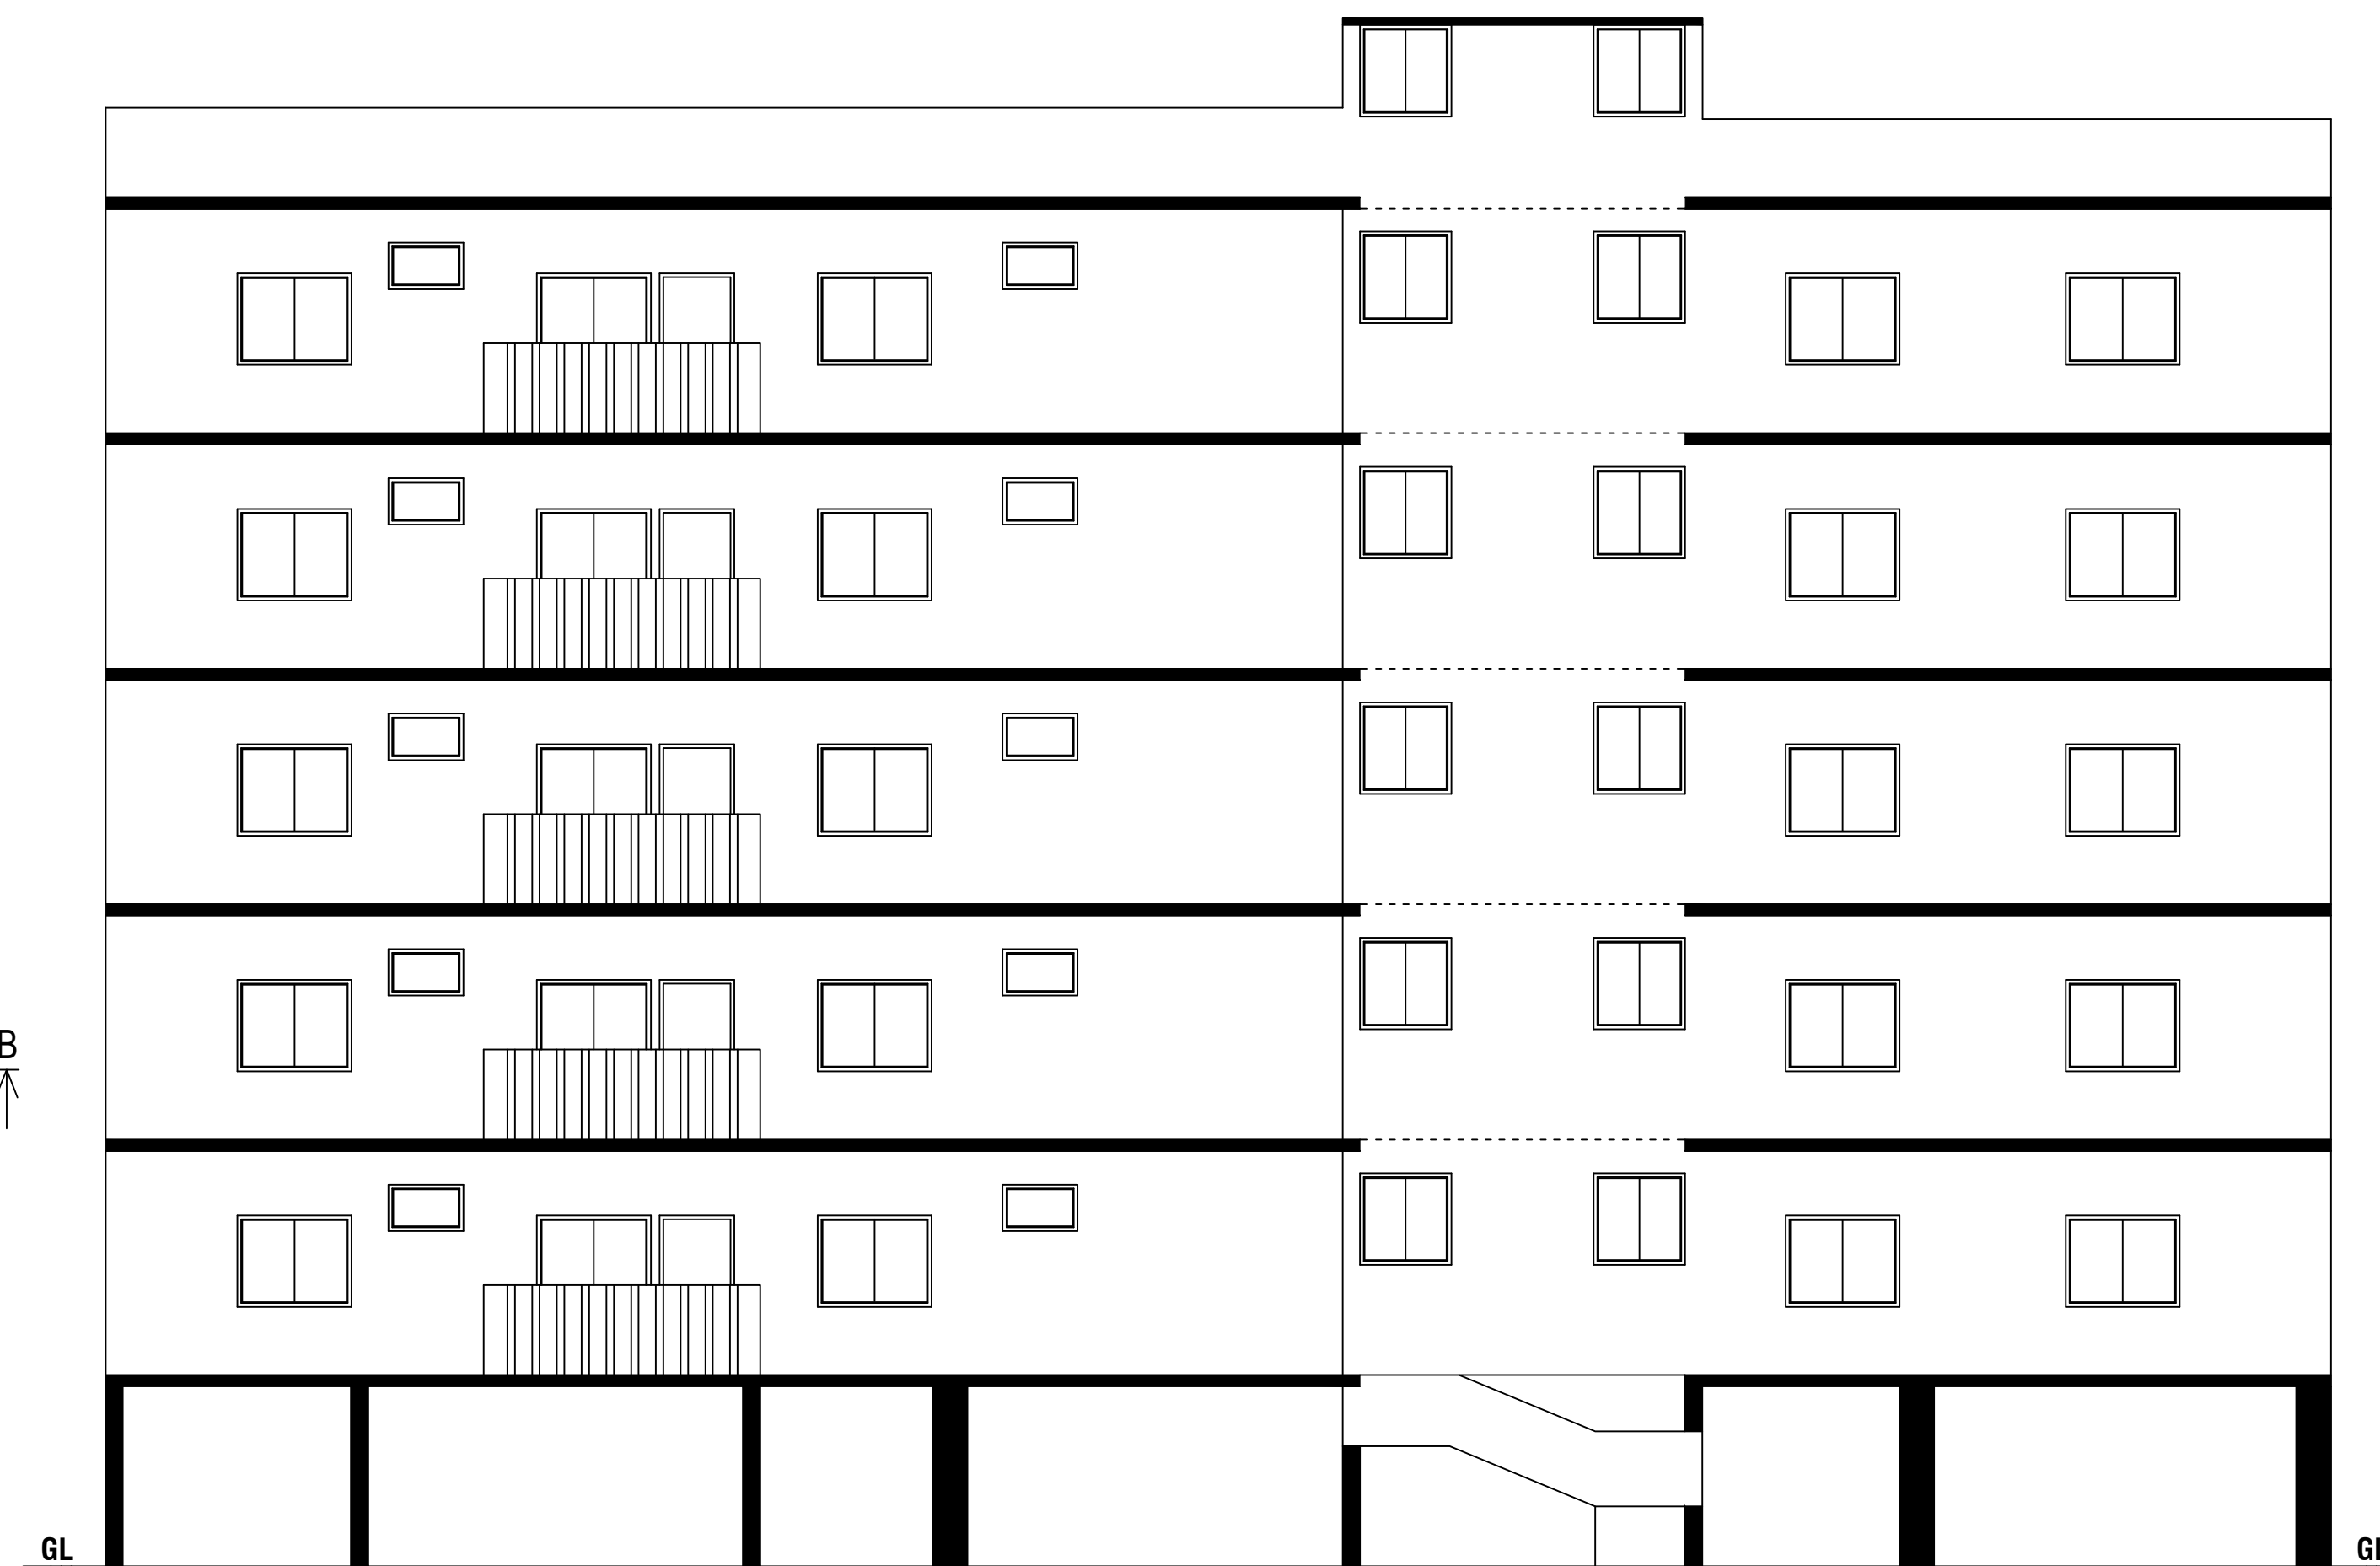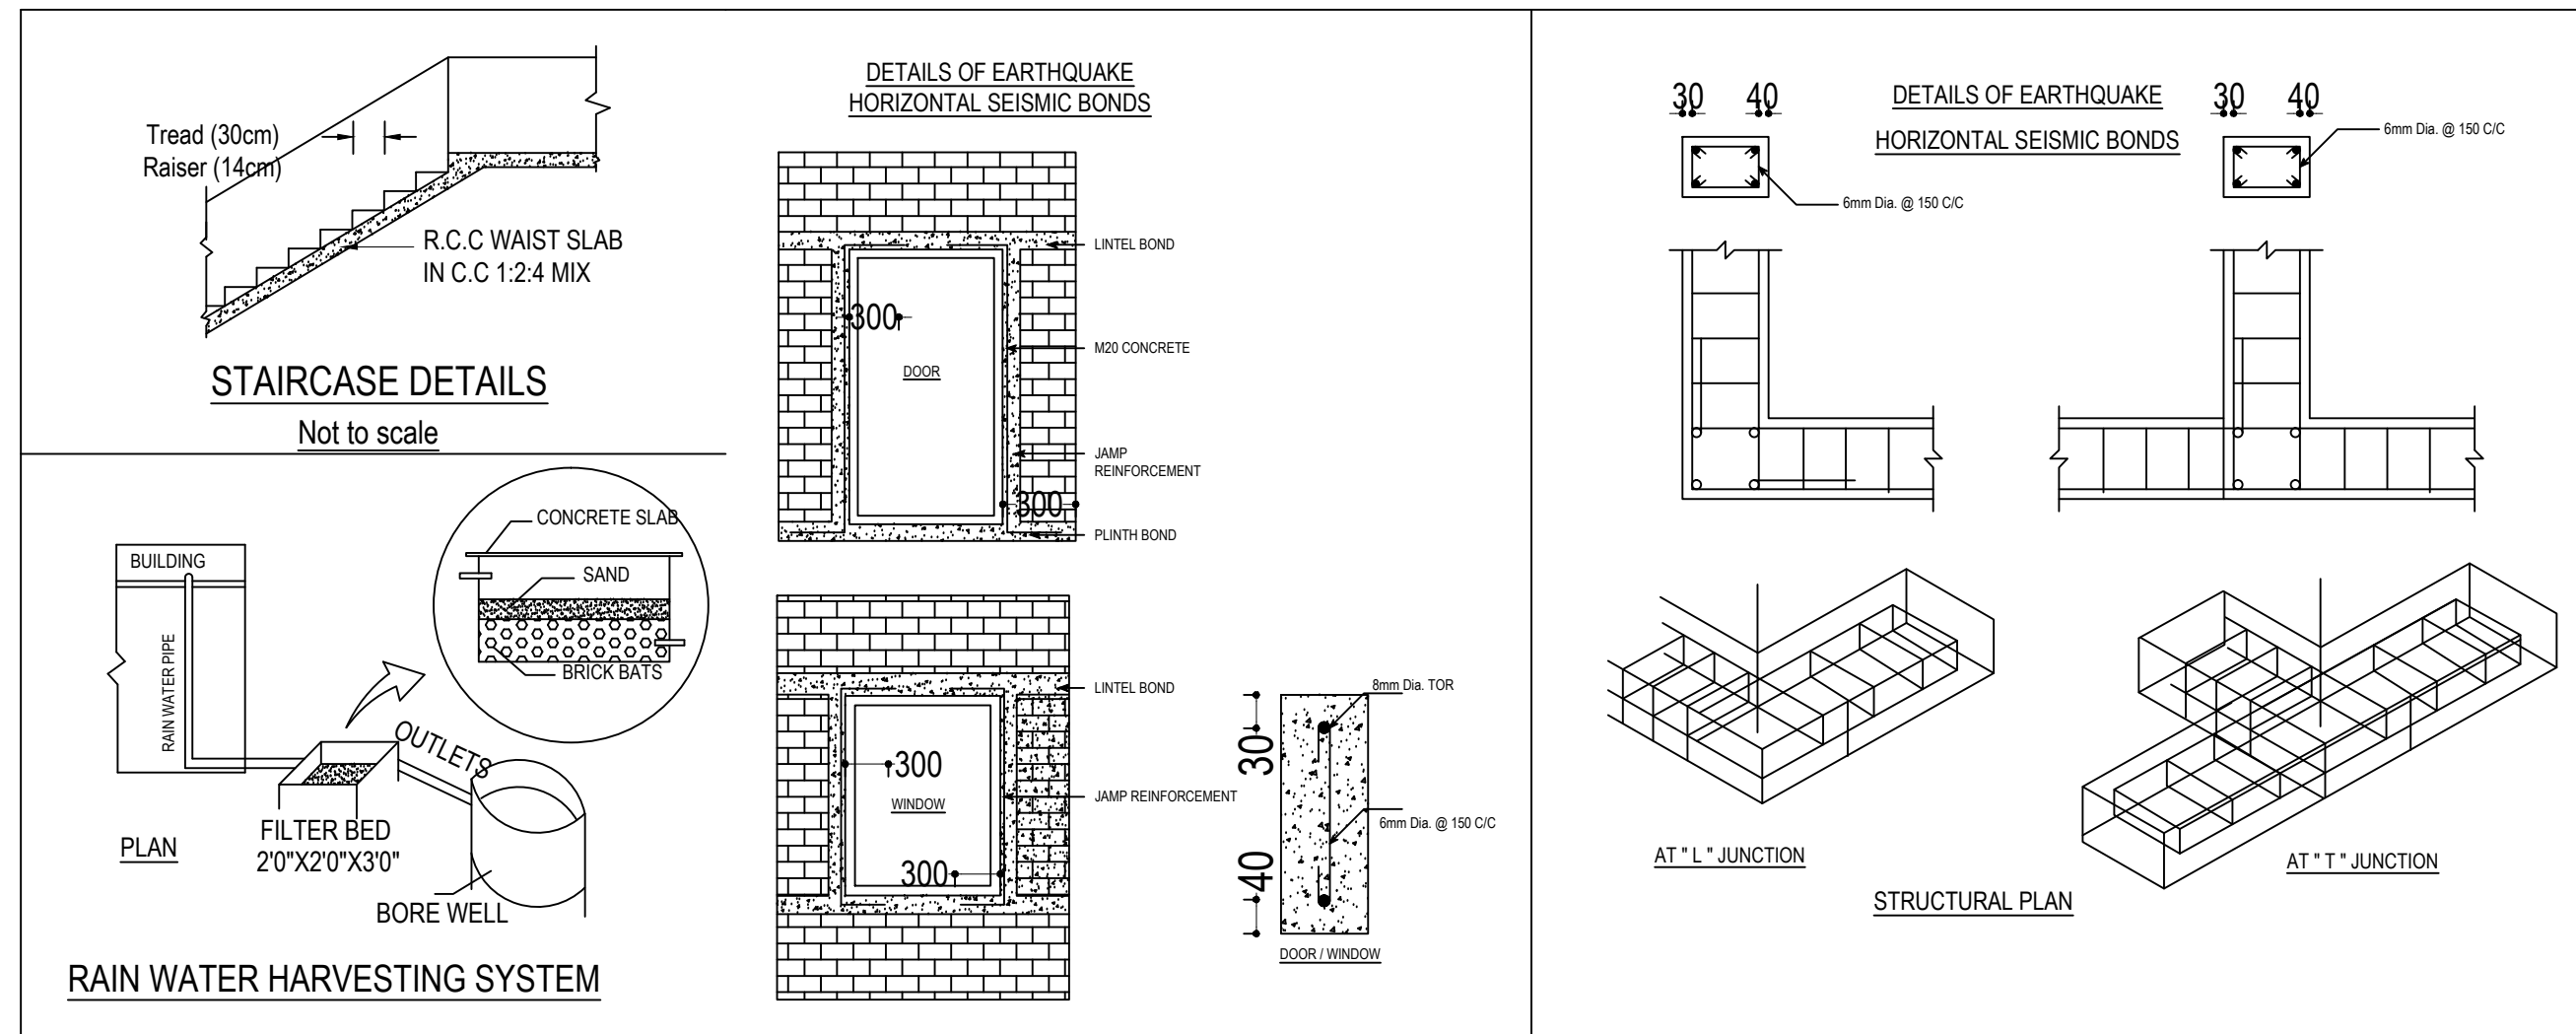


ELEVATION



SECTION ON " AB "

JOINERY DETAILS		METRE
MD	MAIN DOOR	1.68 X 2.13
D	DOOR	1.00 X 2.13
D1	DOOR	0.76 X 2.13
LD	LIFT DOOR	1.52 X 2.13
W	WINDOW	2.51 X 1.83
W1	WINDOW	1.83 X 1.83
W2	WINDOW	1.52 X 1.83
W3	WINDOW	1.22 X 1.83
V	VENTILATOR	1.00 X 0.76

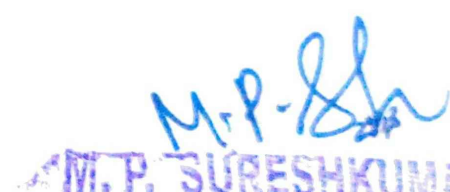STRUCTURAL ENGINEER		SUPERVISOR
 M.P. SURESHKUMAR REGD. STRUCTURAL ENGR. GRADE-I 10/2020/RS-GR.1/EDTCP 19-A, CHENNIMALAI ROAD, ERODE-638009.	DRAUGHTSMAN - III	
	SURVEYOR	

APPLICANT	ENGINEER / LBS
-----------	----------------

	 Er. M.P. SURESHKUMAR Reg. Engineer Grade - I 01/2022 / RE - Gr.1 / EDTCP sureshkumarmpcivil@gmail.com Cell : 99443 60702
---	---

JOINERY DETAILS		METRE
MD	MAIN DOOR	1.68 X 2.13
D	DOOR	1.00 X 2.13
LD	DOOR	0.76 X 2.13
D1	LIFT DOOR	1.52 X 2.13
W	WINDOW	1.83 X 1.83
W1	WINDOW	1.52 X 1.83
W2	WINDOW	1.22 X 1.83
V	VENTILATOR	1.00 X 0.76

 M. P. SURESHKUMAR I.E. REGD. STRUCTURAL ENGR. GRADE-I 710-2020/KSE-GR-1/EDTCP 13-A, CHENNAIMALAI ROAD, LOPP. TO ITI, ERODE-635009.	<u>SUPERVISOR</u>	
	<u>DRAUGHTSMAN - III</u>	
	<u>SURVEYOR</u>	

Er. M.P. SURESHKUMAR
Reg. Engineer Grade - I
01/2022 / RE - Gr. I / EDTCP
sureshkumarmampcivill@gmail.com
Cell : 99443 60702

