



PLAN SHOWING THE PROPOSED SCHOOL BUILDING IN S.F. No : 252/1D2B, 252/2, 255/1, 256/3 & 256/4A,
MAATHAMPALAYAM VILLAGE AND PANCHAYAT, SATHYAMANGALAM TALUK, ERODE DISTRICT.

APPLICANT M/S. FOR AKSHARAM EDU FOUNDATION
FOR M/S. AKSHARAM WORLD SCHOOL


SCALE : 1 : 100

SCALE : 1 : 100

ONLINE APPLICATION No: SWP/BPA/0032857/2023
SWP/DTCP/ERODE/Site Approval No : 531/2023
SWP/DTCP/ERODE/Building Permission No : 62/2023

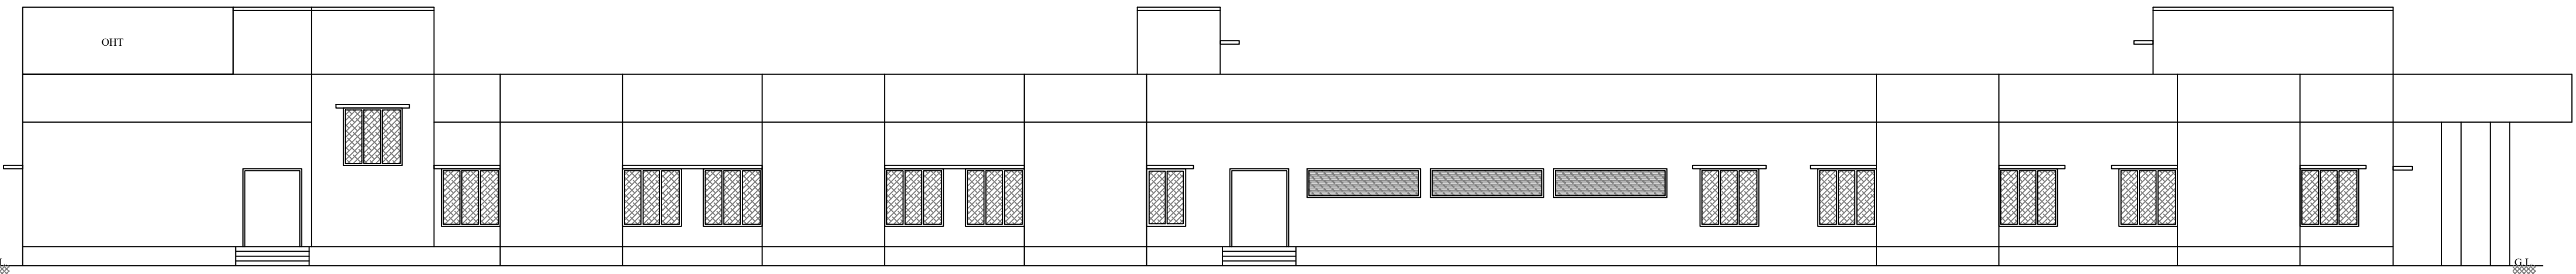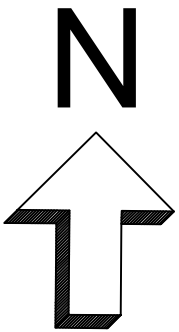

ELEVATION

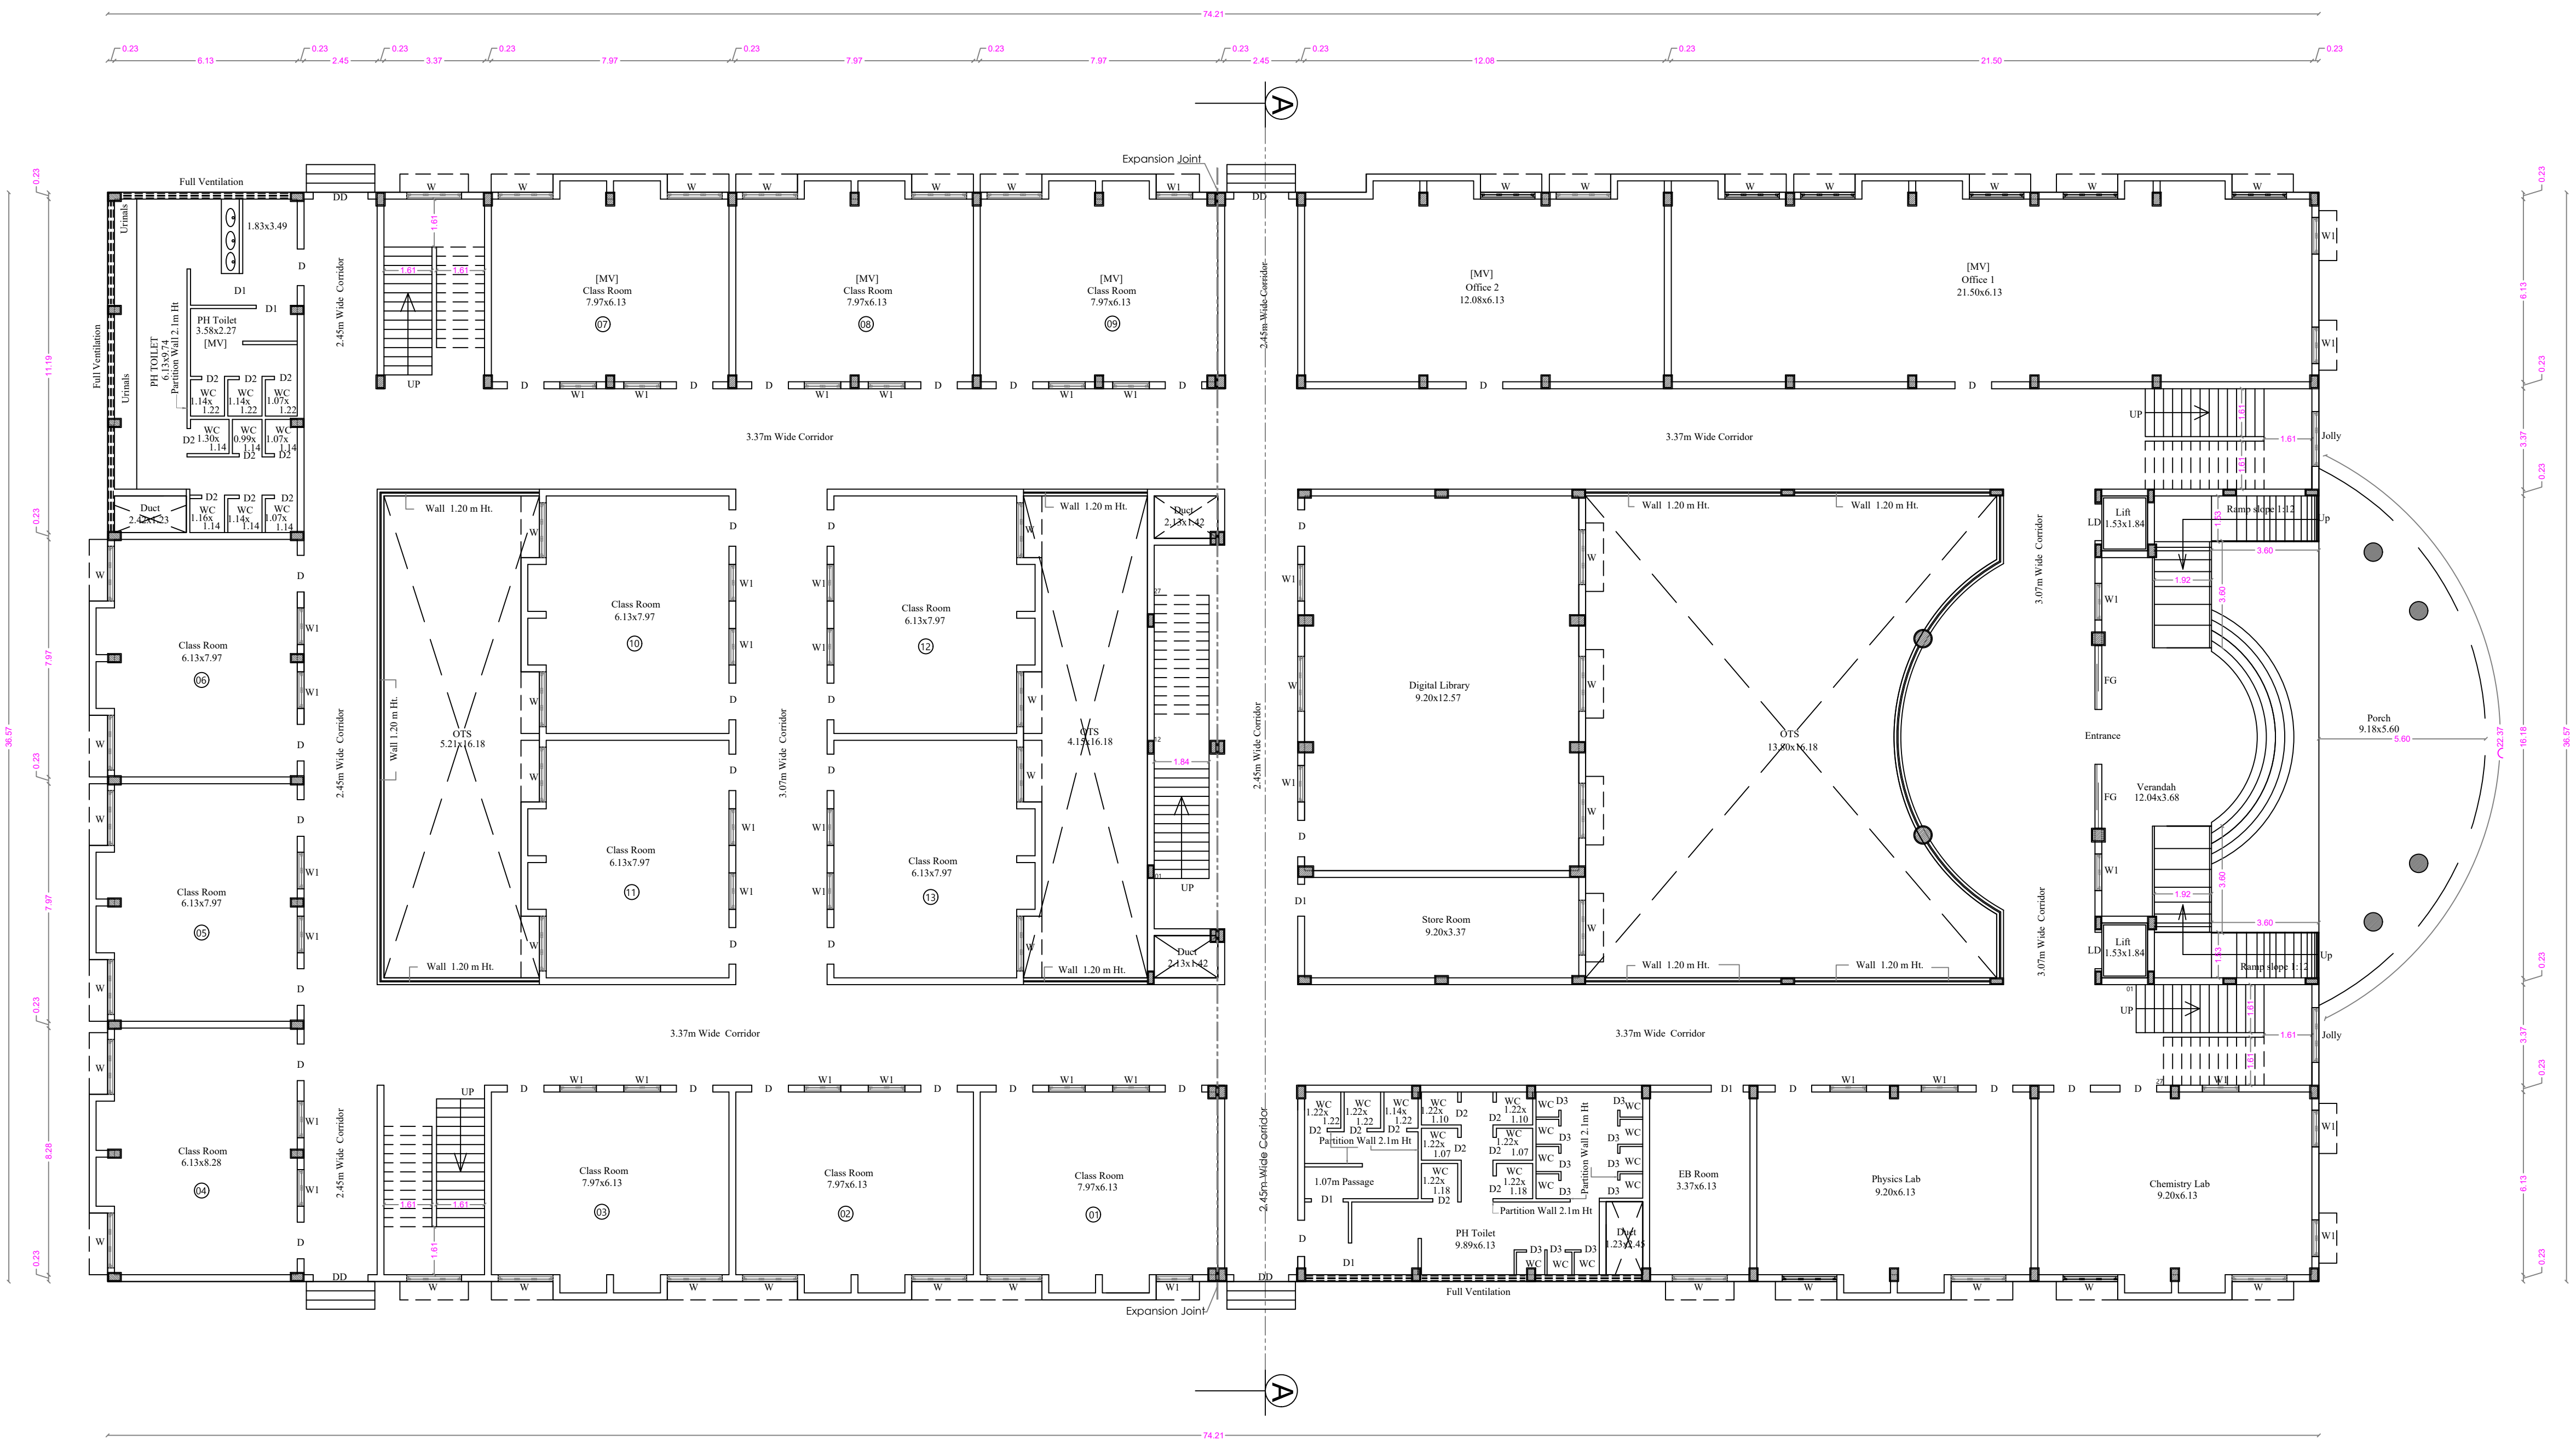

GROUND FLOOR PLAN

AREA STATEMENT

SHEET NO : 2

FLOOR NAME	FSI Area SQM	Non FSI Area SQM	Total Area SQM
GROUND FLOOR	2505.80	5.64	2511.44
HEAD ROOM	----	151.00	151.00
TOTAL ALL FLOORS	2505.80	156.64	2662.44

TOTAL F. S. I. AREA 2505.80 Sqm

HEIGHT OF THE BUILDING 4.50 m

* All Dimensions are in metre.

SCHEDULE OF JOINERY

METRE

MD	MAIN DOOR	1.83 x 2.80
LD	LIFT DOOR	1.23 x 2.80
D	DOOR	1.22 x 2.45
D1	DOOR	1.07 x 2.45
W	WINDOW	1.83 x 1.80
W1	WINDOW	1.22 x 1.35
FG	FRENCH GLASS	2.13 x 2.45
V	FULL VENTILATION	
MV	MECHANICAL VENTILATION PROVIDED	

FE :- FIRE DETECTING AND EXTINGUISHING SYSTEM PROVIDED.

EA :- EMERGENCY ALARAM PROVIDED.

EF :- EXHAUST FAN

* SAND BUCKTS PROVIDED.

T.KARUN KUMAR M.E.,(Structures),
Structural Engineer Grade -I (SE)
Reg.No: CBE Rgn/SE/Gr.I/2019/05/002
CREATORS
1531, Trichy Road, Coimbatore - 641018.

STRUCTURAL ENGINEER

For AKSHARAM EDU FOUNDATION

CHAIRMAN

APPLICANT

C. NATARAJAN, B.E.,
Consulting Engineer
NAVEN ASSOCIATES
364, Second St., Extension
Gandhipuram, Coimbatore - 641 012.
COIMBATORE LPA / RE /
GR-I / 19 / 03 / 002

LBS/ REGISTERED ENGINEER



PLAN SHOWING THE PROPOSED SCHOOL BUILDING IN S.F. No : 252/1D2B, 252/2, 255/1, 256/3 & 256/4A,
MAATHAMPALAYAM VILLAGE AND PANCHAYAT, SATHYAMANGALAM TALUK, ERODE DISTRICT.

APPLICANT M/S. FOR AKSHARAM EDU FOUNDATION
FOR M/S. AKSHARAM WORLD SCHOOL





SCALE : 1 : 100

SCALE : 1 : 100

ONLINE APPLICATION No: SWP/BPA/0032857/2023
SWP/DTCP/ERODE/Site Approval No : 531/2023
SWP/DTCP/ERODE/Building Permission No : 62/2023

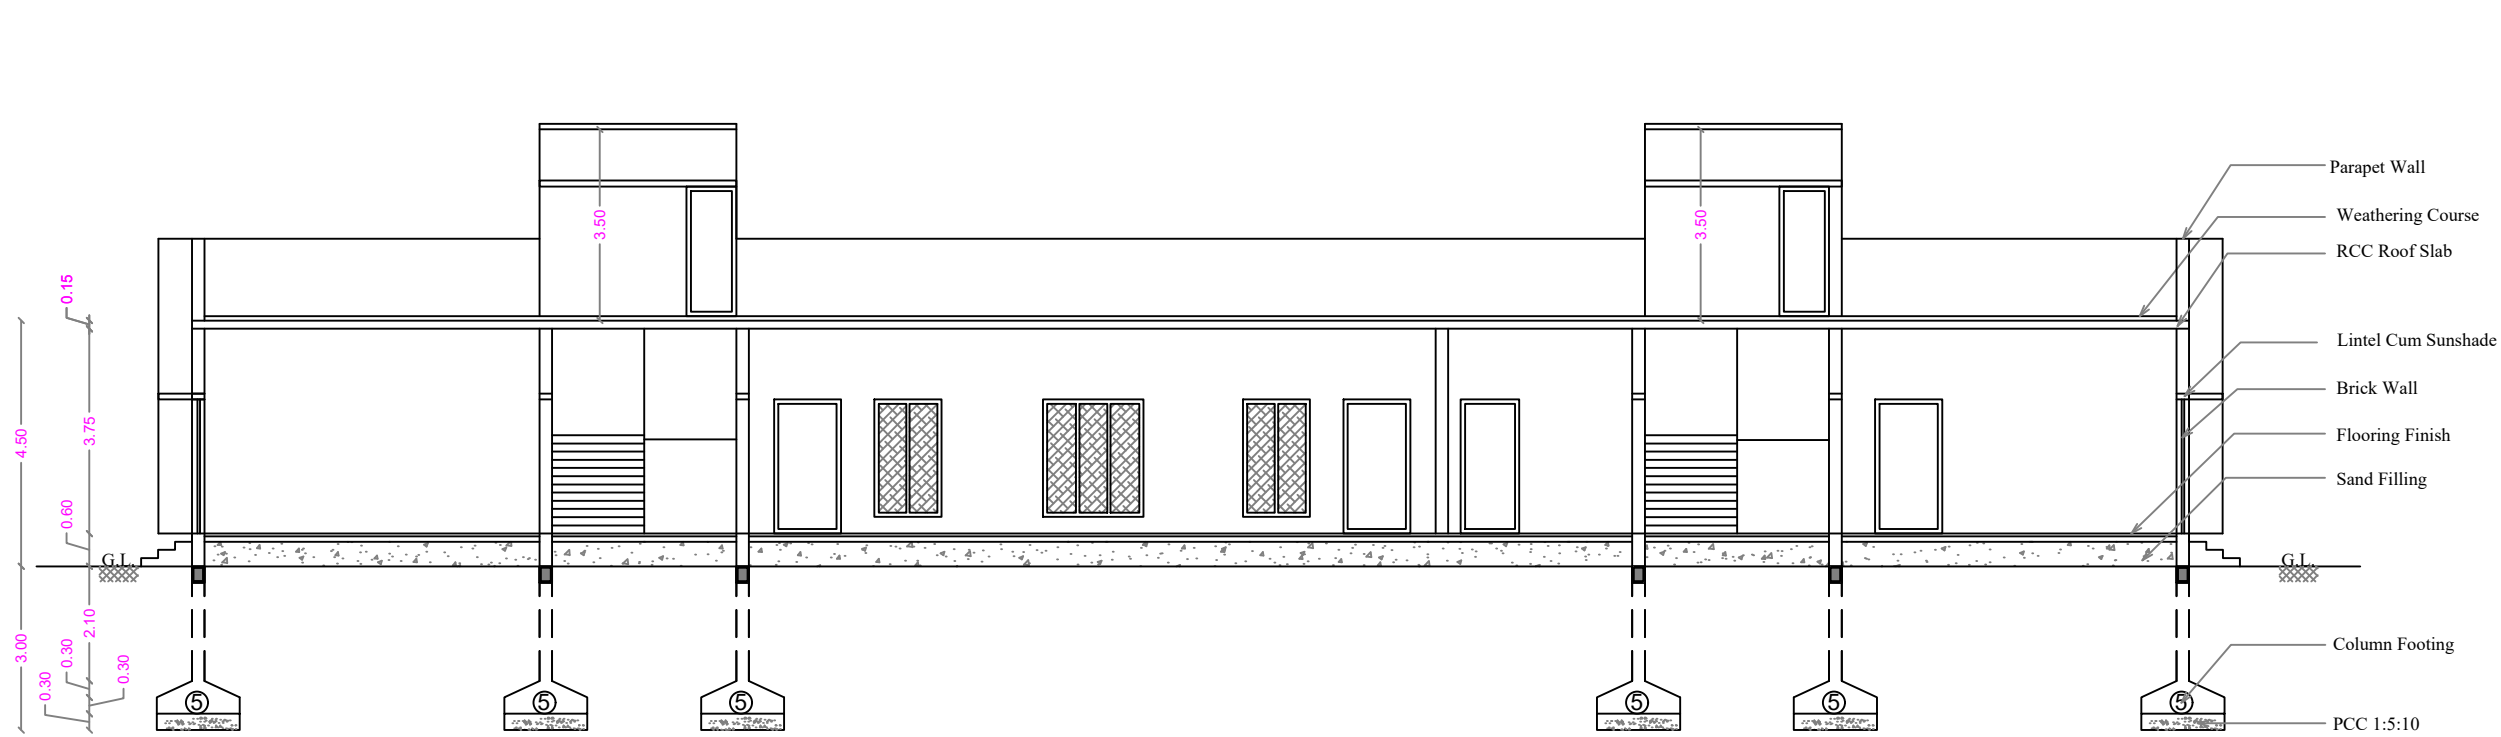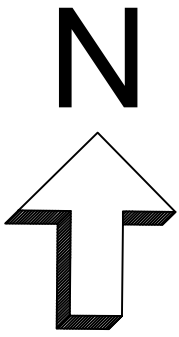


SECTION ON A A

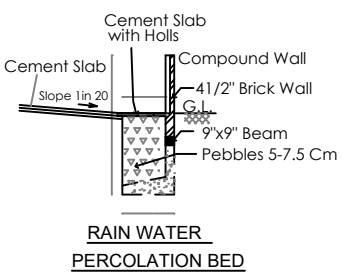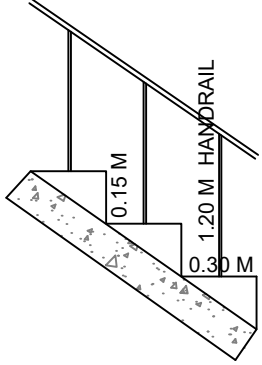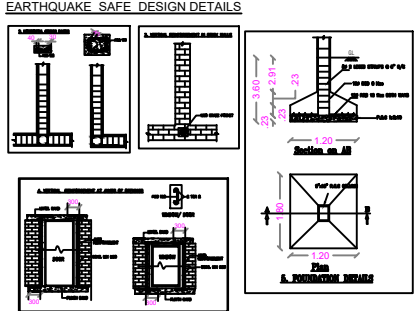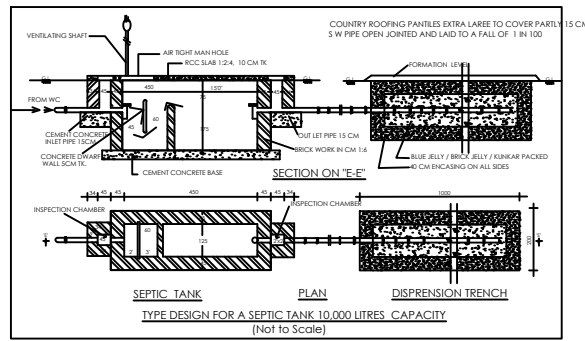

STAIRCASE DETAILS

WIDTH - 1.60 m
TREAD - 0.30 m
RISE - 0.15 m

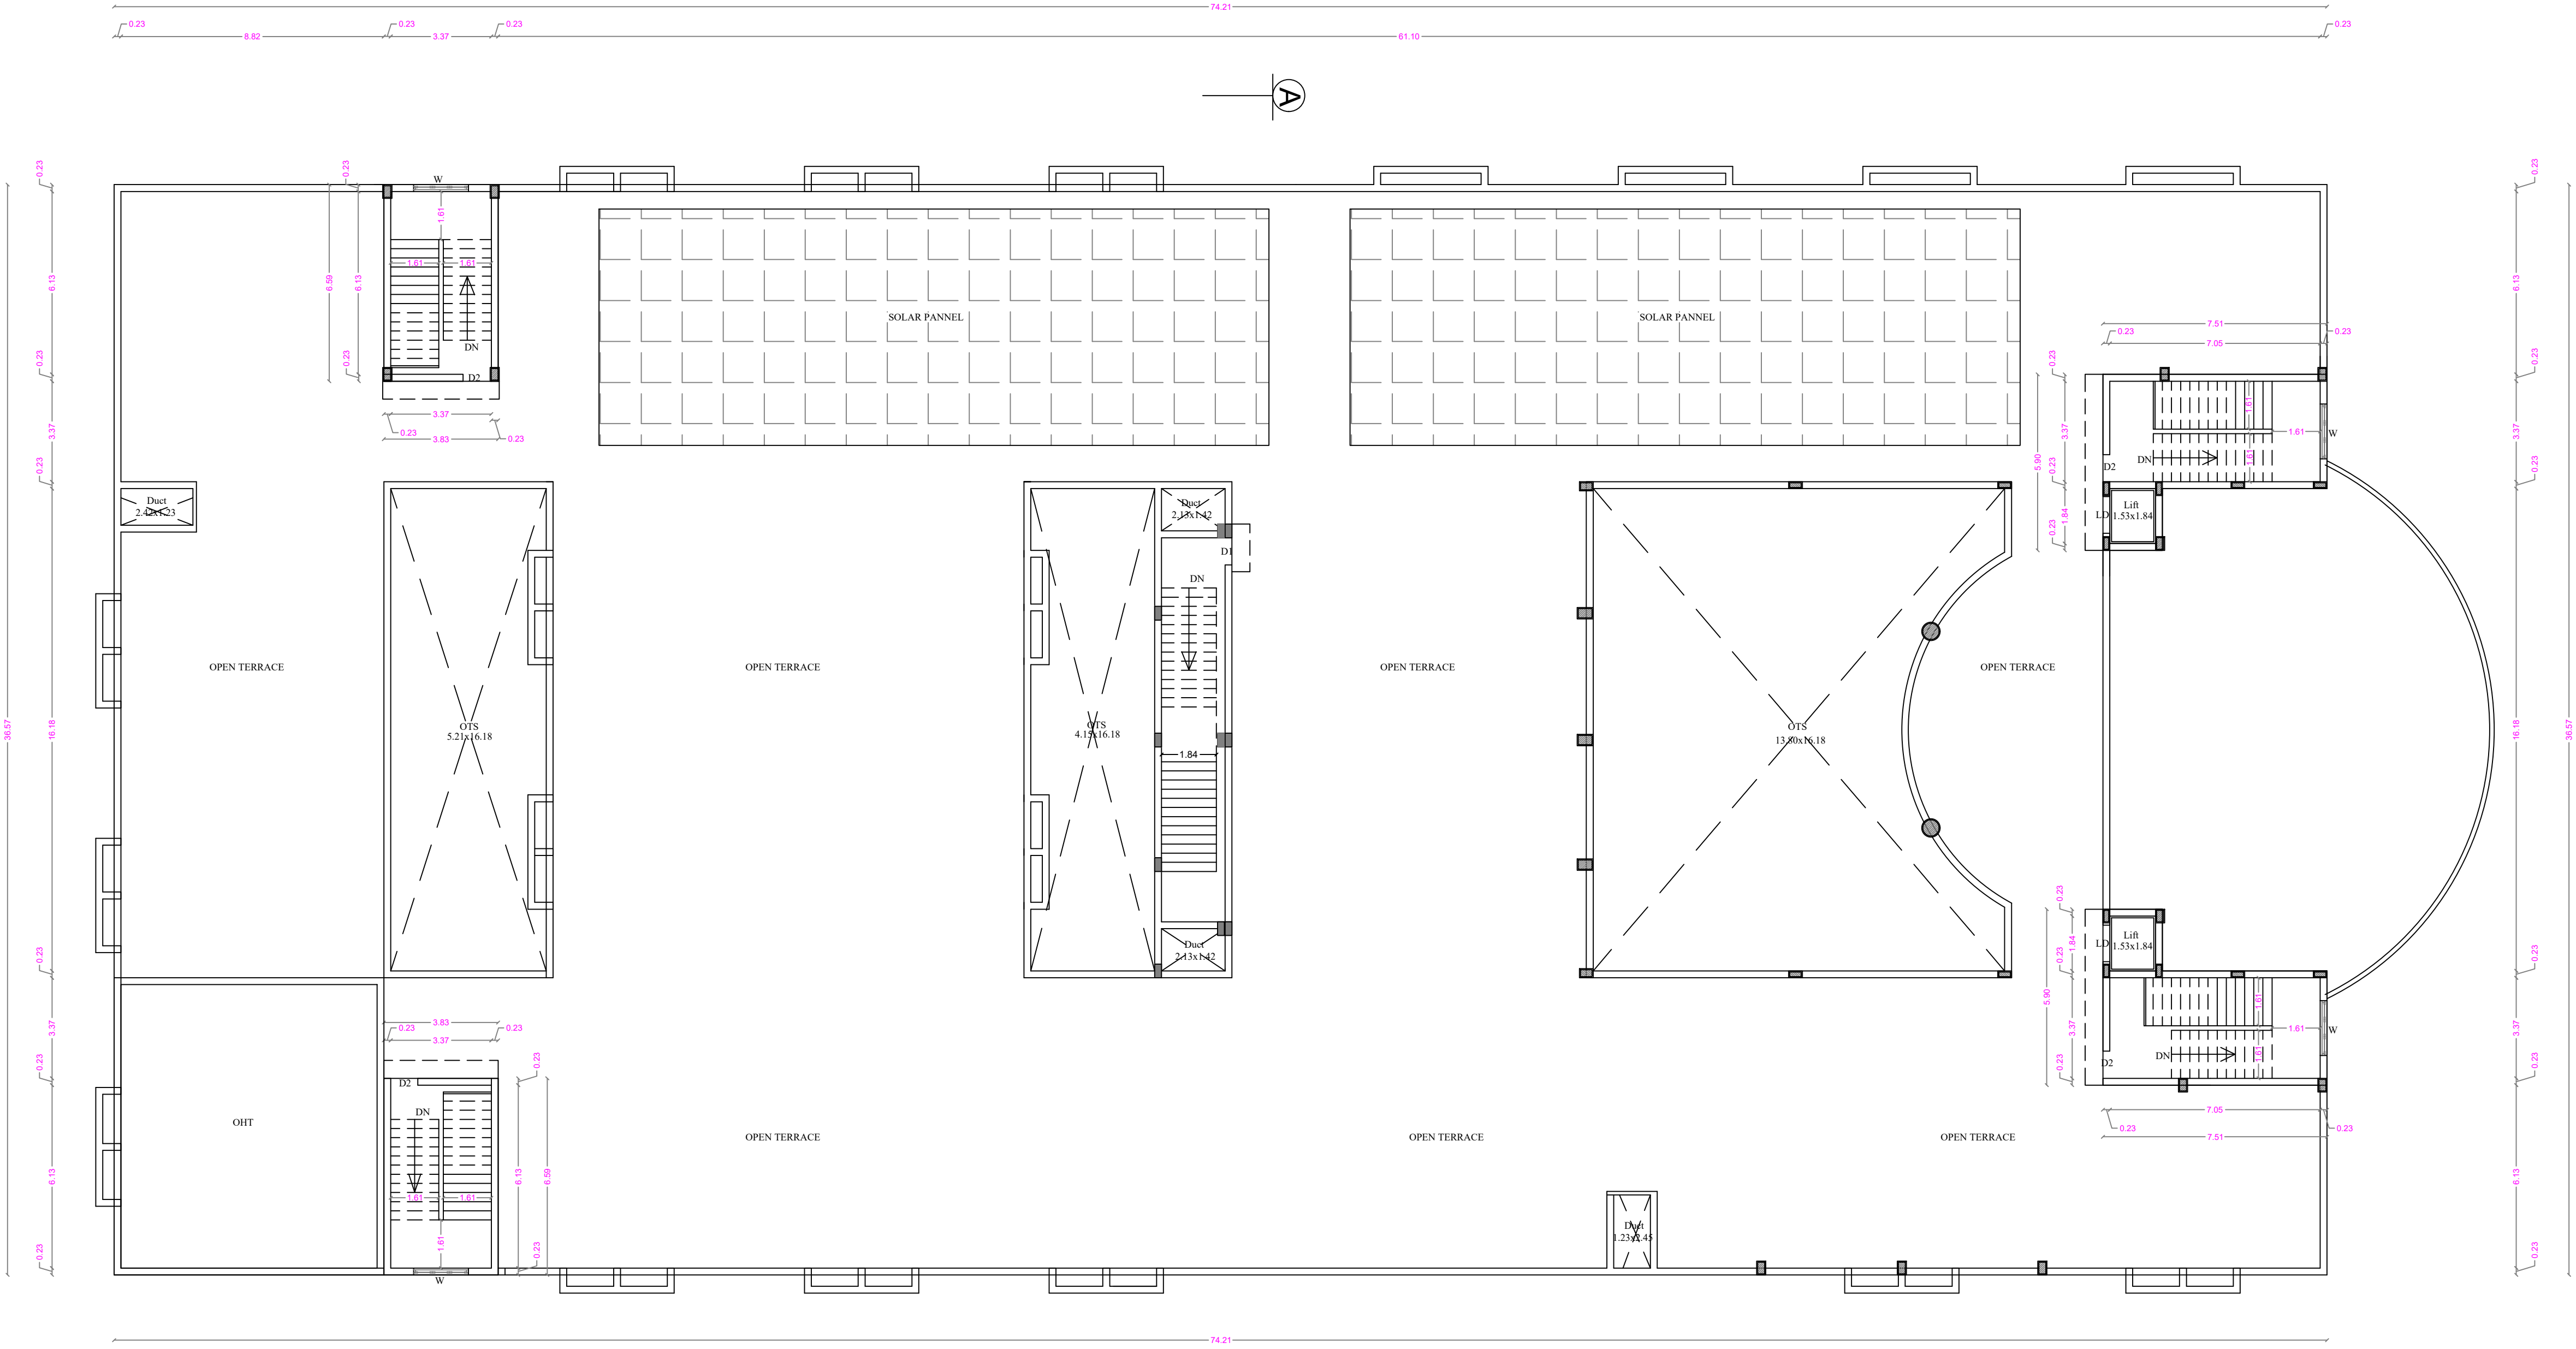

TERRACE FLOOR PLAN

AREA STATEMENT

SHEET NO : 3

FLOOR NAME	FSI Area SQM	Non FSI Area SQM	Total Area SQM
GROUND FLOOR	2505.80	5.64	2511.44
HEAD ROOM	----	151.00	151.00
TOTAL ALL FLOORS	2505.80	156.64	2662.44

TOTAL F. S. I. AREA 2505.80 Sqm

HEIGHT OF THE BUILDING 4.50 m

* All Dimensions are in metre.

SCHEDULE OF JOINERY

METRE

DD	DOOR	1.83 x 2.80
LD	LIFT DOOR	1.23 x 2.80
D	DOOR	1.22 x 2.45
D1	DOOR	1.07 x 2.45
W	WINDOW	1.83 x 1.80
W1	WINDOW	1.22 x 1.35
FG	FRENCH GLASS	2.13 x 2.45
V	FULL VENTILATION	
MV	MECHANICAL VENTILATION PROVIDED	

FE :- FIRE DETECTING AND EXTINGUISHING SYSTEM PROVIDED.
EA :- EMERGENCY ALARAM PROVIDED.
EF :- EXHAUST FAN
* SAND BUCKTS PROVIDED.

T.KARUN KUMAR M.E.,(Structures),
Structural Engineer Grade -I (SE)
Reg.No: CBE Rgn/SE/Gr.I/2019/05/002
CREATORS
1531, Trichy Road, Coimbatore - 641018.

STRUCTURAL ENGINEER

For AKSHARAM EDU FOUNDATION

CHAIRMAN

APPLICANT

C. NATARAJAN, B.E.,
Consulting Engineer
NAVEEN ASSOCIATES
364, Second St., Extension
Gandhipuram, Coimbatore - 641 012.
COIMBATORE LPA / RE /
GR-I / 19 / 03 / 002

LBS/ REGISTERED ENGINEER



SITE PLAN SHOWING THE PROPOSED SCHOOL BUILDING IN S.F. No : 252/1D2B, 252/2, 255/1, 256/3 & 256/4A, MAATHAMPALAYAM VILLAGE AND PANCHAYAT, SATHYAMANGALAM TALUK, ERODE DISTRICT.

APPLICANT M/S. FOR AKSHARAM EDU FOUNDATION
FOR M/S. AKSHARAM WORLD SCHOOL
SCALE : 1 : 400

ONLINE APPLICATION No: SWP/BPA/0032857/2023
SWP/DTCP/ERODE/Site Approval No : 531/2023
SWP/DTCP/ERODE/Building Permission No : 62/2023

AREA AS PER SF NOS

S.F. NO	Sqm	Document No
S.F No : 252/1D2B	9312.00	4932/2023 08.06.2023
S.F No : 252/2	2650.00	
S.F No : 255/1	1150.00	
S.F No : 256/3	2750.00	4929/2023 08.06.2023
S.F No : 256/4A	2291.00	
TOTAL	18153.00	

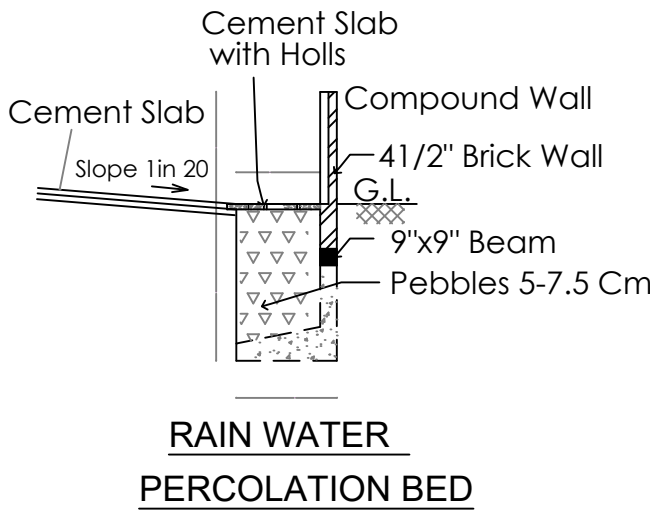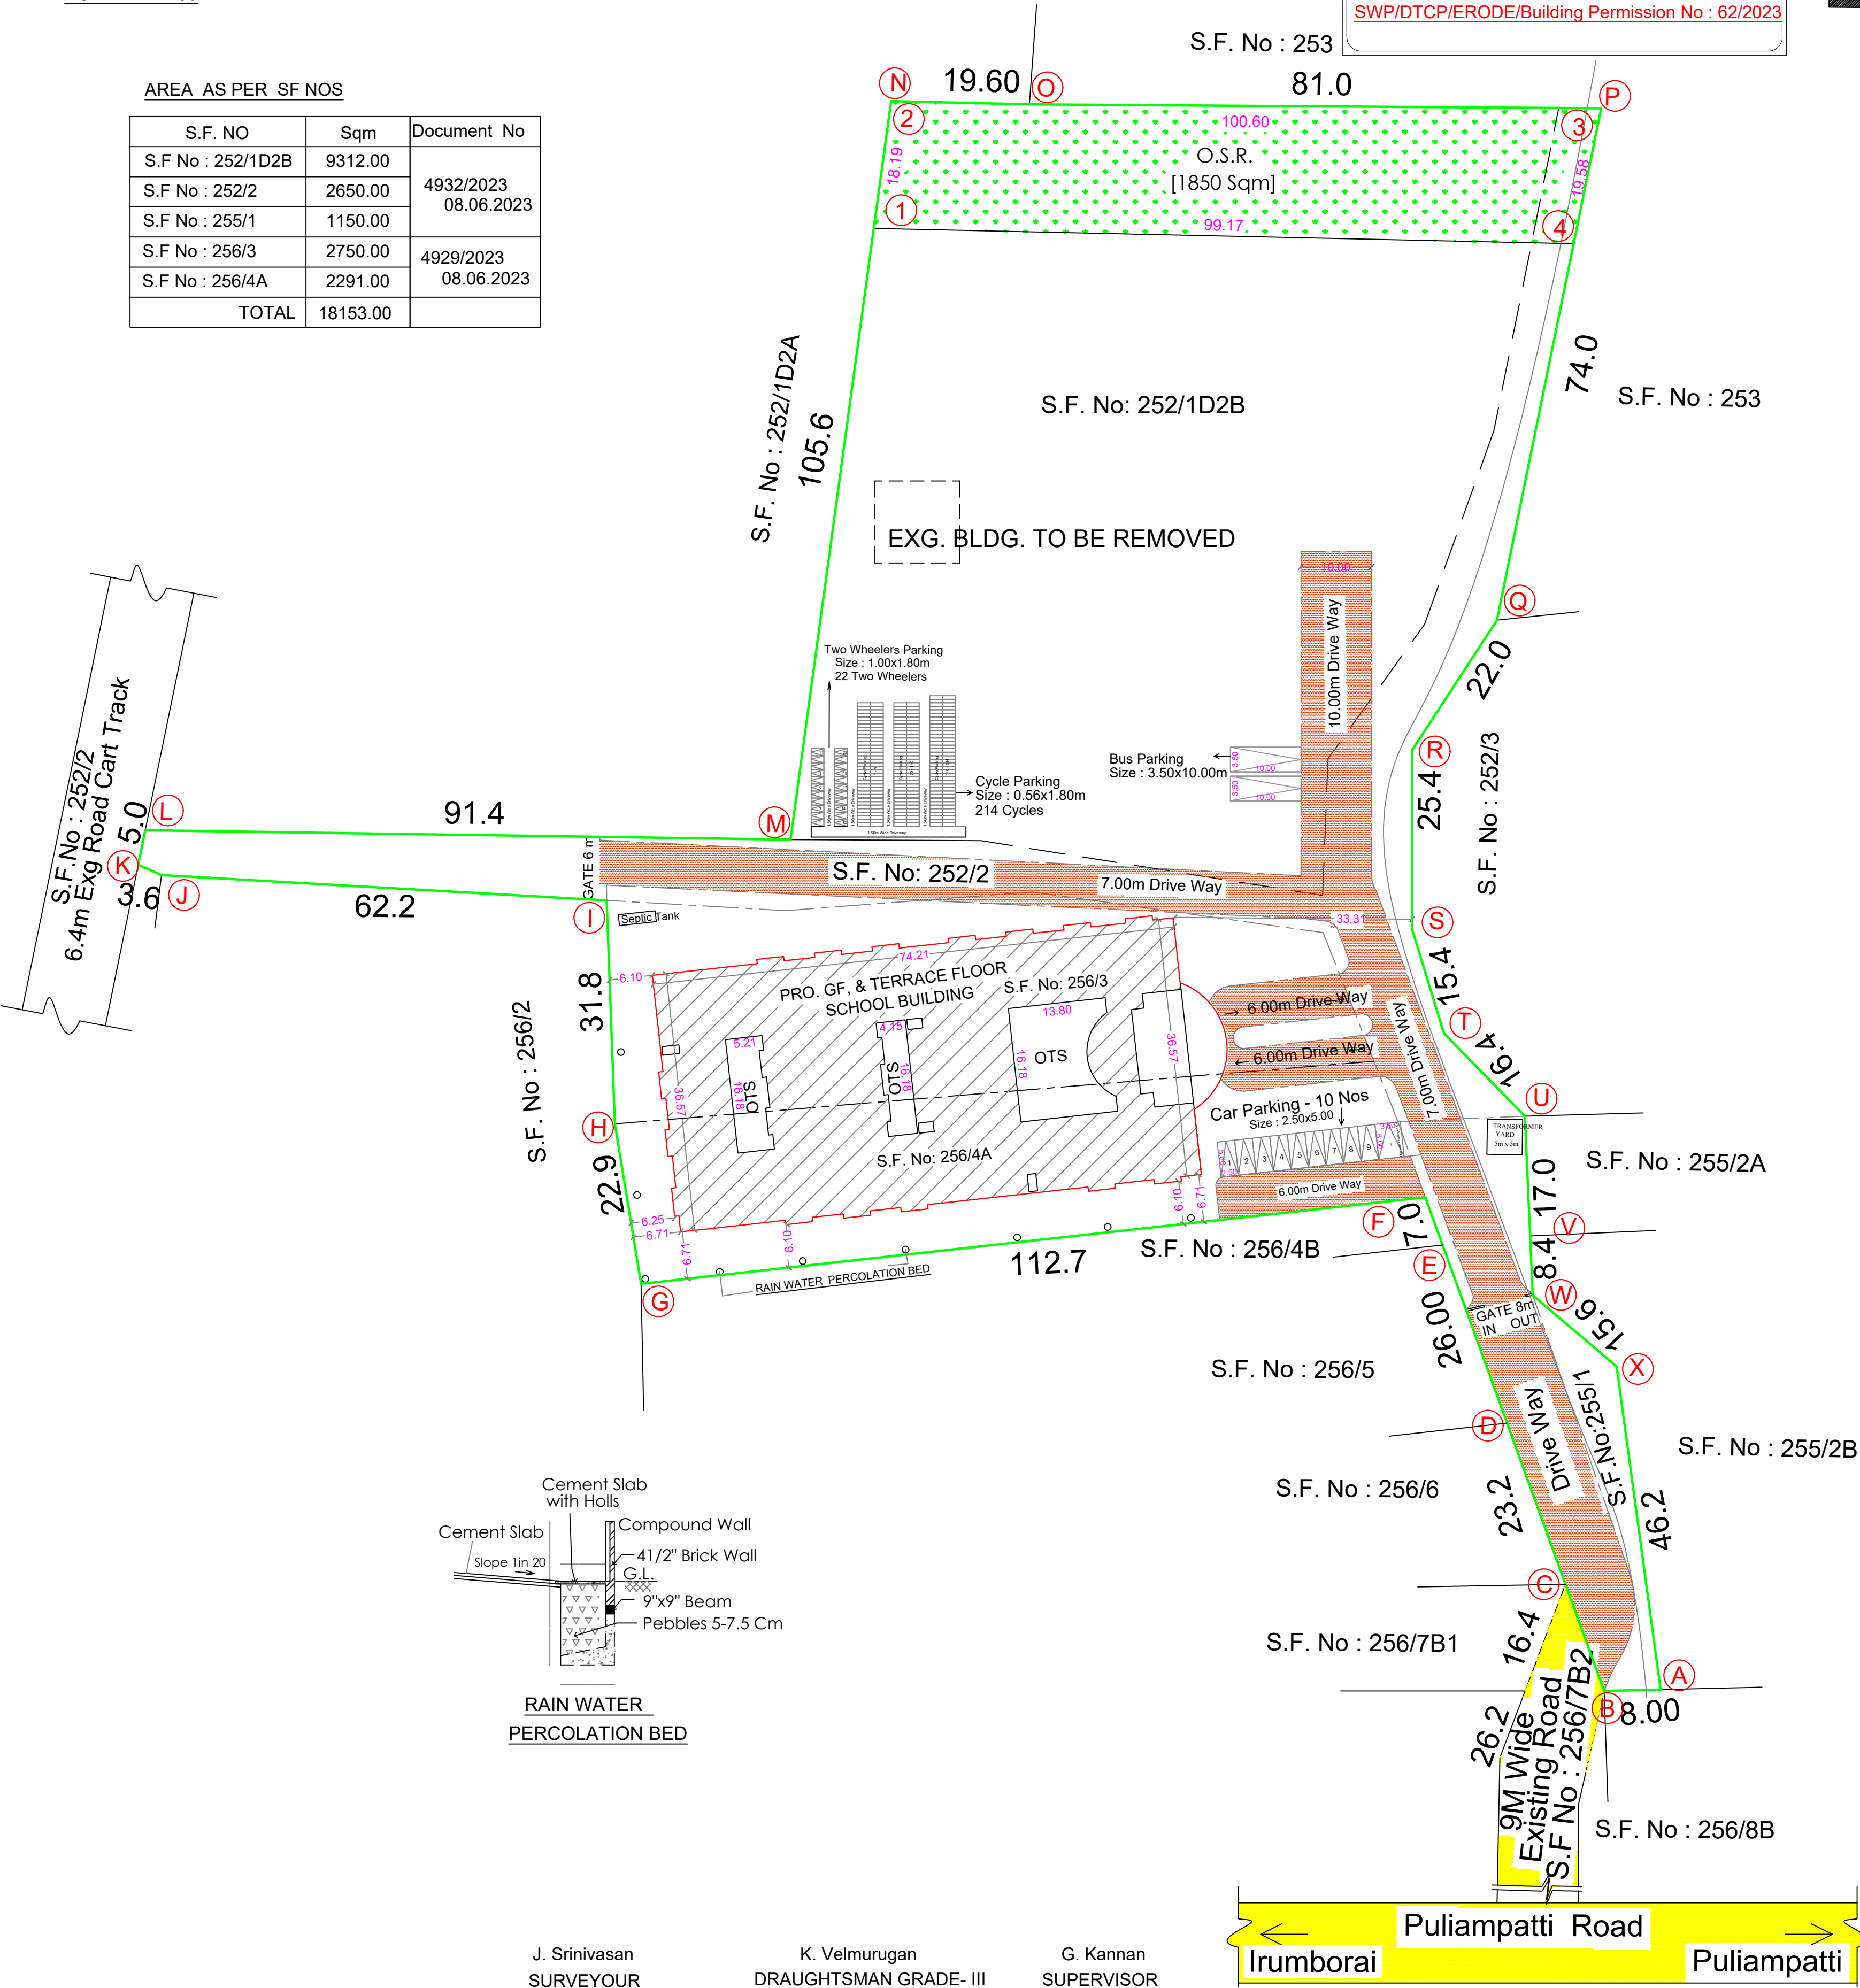

REFERENCE

DESCRIPTION	CALCULATION	REQUIRED	PROVIDED
FLOOR AREA RATIO	2505.80 / 18153.00	2.00	0.138
PARKING AREA		4 Cars & 22 Two Wheelers & 214 Cycle Area	10 Cars & 22 Two Wheelers & 214 Cycle Area

AREA STATEMENT

AREA OF THE SITE [As per Document]	[4.475 Acres]	18153.00
AREA OF THE SITE [As per Patta]	[A-8]	18153.00
SUPER IMPOSED PLOT AREA		18153.48

FLOOR NAME	FSI Area SQM	Non FSI Area SQM	Total Area SQM
GROUND FLOOR	2505.80	5.64	2511.44
HEAD ROOM	----	151.00	151.00
TOTAL ALL FLOORS	2505.80	156.64	2662.44

TOTAL F. S. I. AREA	2505.80 Sqm
HEIGHT OF THE BUILDING	4.50 m
AREA OF THE O.S.R	[1-4] 1850.00 Sqm

* All Dimensions are in metre.

SCHEDULE OF JOINERY

		METRE
DD	DOOR	1.83 x 2.80
LD	LIFT DOOR	0.91 x 2.80
D	DOOR	1.22 x 2.45
D1	DOOR	1.07 x 2.45
D2	DOOR	0.76 x 2.45
D3	DOOR	0.61 x 2.45
D4	DOOR	1.07 x 2.45
D5	DOOR	0.91 x 2.45
W	WINDOW	1.83 x 1.80
W1	WINDOW	1.22 x 1.35
FG	FRENCH GLASS	2.13 x 2.45
V	VENTILATOR	1.20 x 0.90
V1	VENTILATOR	1.00 x 0.90

FE :- FIRE DETECTING AND EXTINGUISHING SYSTEM PROVIDED.
EA :- EMERGENCY ALARM PROVIDED.
EF :- EXHAUST FAN
* SAND BUCKTS PROVIDED.

COLOUR INDEX

EXISTING ROAD	-	
SITE BOUNDARY	-	
PROPOSED BUILDING	-	
EXG. BLDG. TO BE REMOVED	-	
DRIVE WAY	-	

T.K.ARUN KUMAR M.E., (Structures),
Structural Engineer Grade-I (SE)
Reg.No: CBE Rgn/SE/Gr.I/2019/05/002
CREATORS
1531, Trichy Road, Coimbatore - 641018.

STRUCTURAL ENGINEER

For AKSHARAM EDU FOUNDATION

CHAIRMAN

APPLICANT

C. NATARAJAN, B.E.,
Consulting Engineer
NAVEEN ASSOCIATES
364, Second St., Extension
Gandhipuram, Coimbatore - 641 012.
COIMBATORE LPA / RE /
GR-1 / 19 / 03 / 002

LBS/ REGISTERED ENGINEER

SITE PLAN SCALE : 1 : 400