

PP

APPROVAL RECORD

Planning Permission

Erode district, Tamil Nadu

APPROVAL TYPE

Building Plan

ISSUING AUTHORITY



Rural Panchayat

The approval as the planning authority issued it, reproduced in full behind this page.


An approval speaks to what was sanctioned, not to what was built. Completion is a separate record.

PLAN SHOWING THE PROPOSED SCHOOL BUILDING IN S.F. No : 252/1D2B, 252/2, 255/1, 256/3 & 256/4A,
MAATHAMPALAYAM VILLAGE AND PANCHAYAT, SATHYAMANGALAM TALUK, ERODE DISTRICT.

APPLICANT : M/S. FOR AKSHARAM EDU FOUNDATION SCALE : 1 : 100

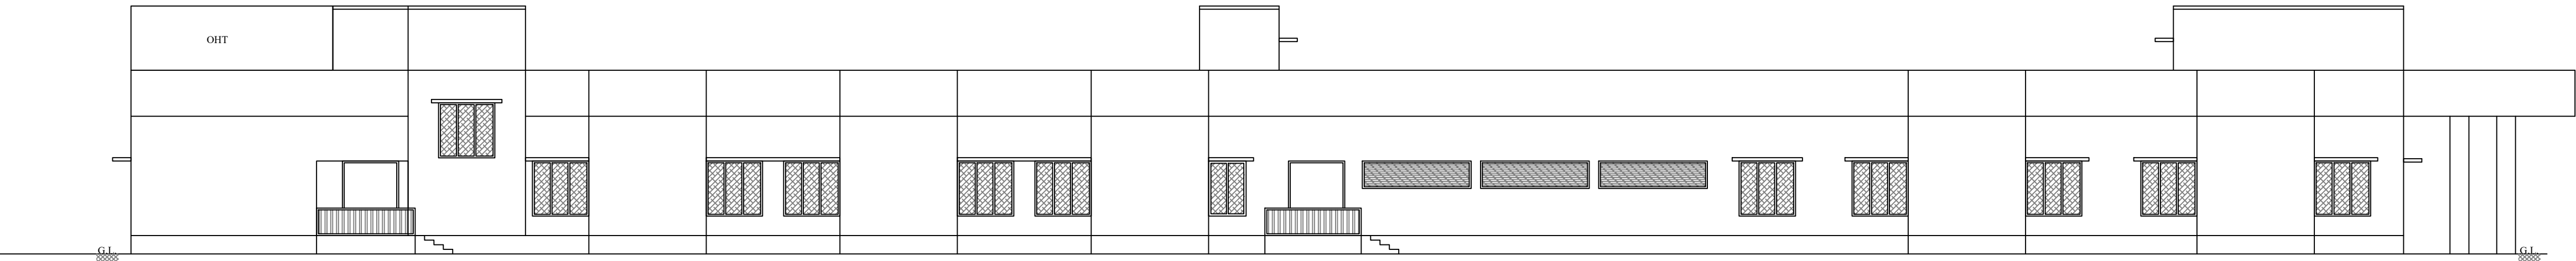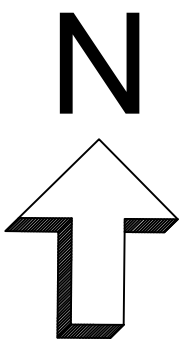

ELEVATION

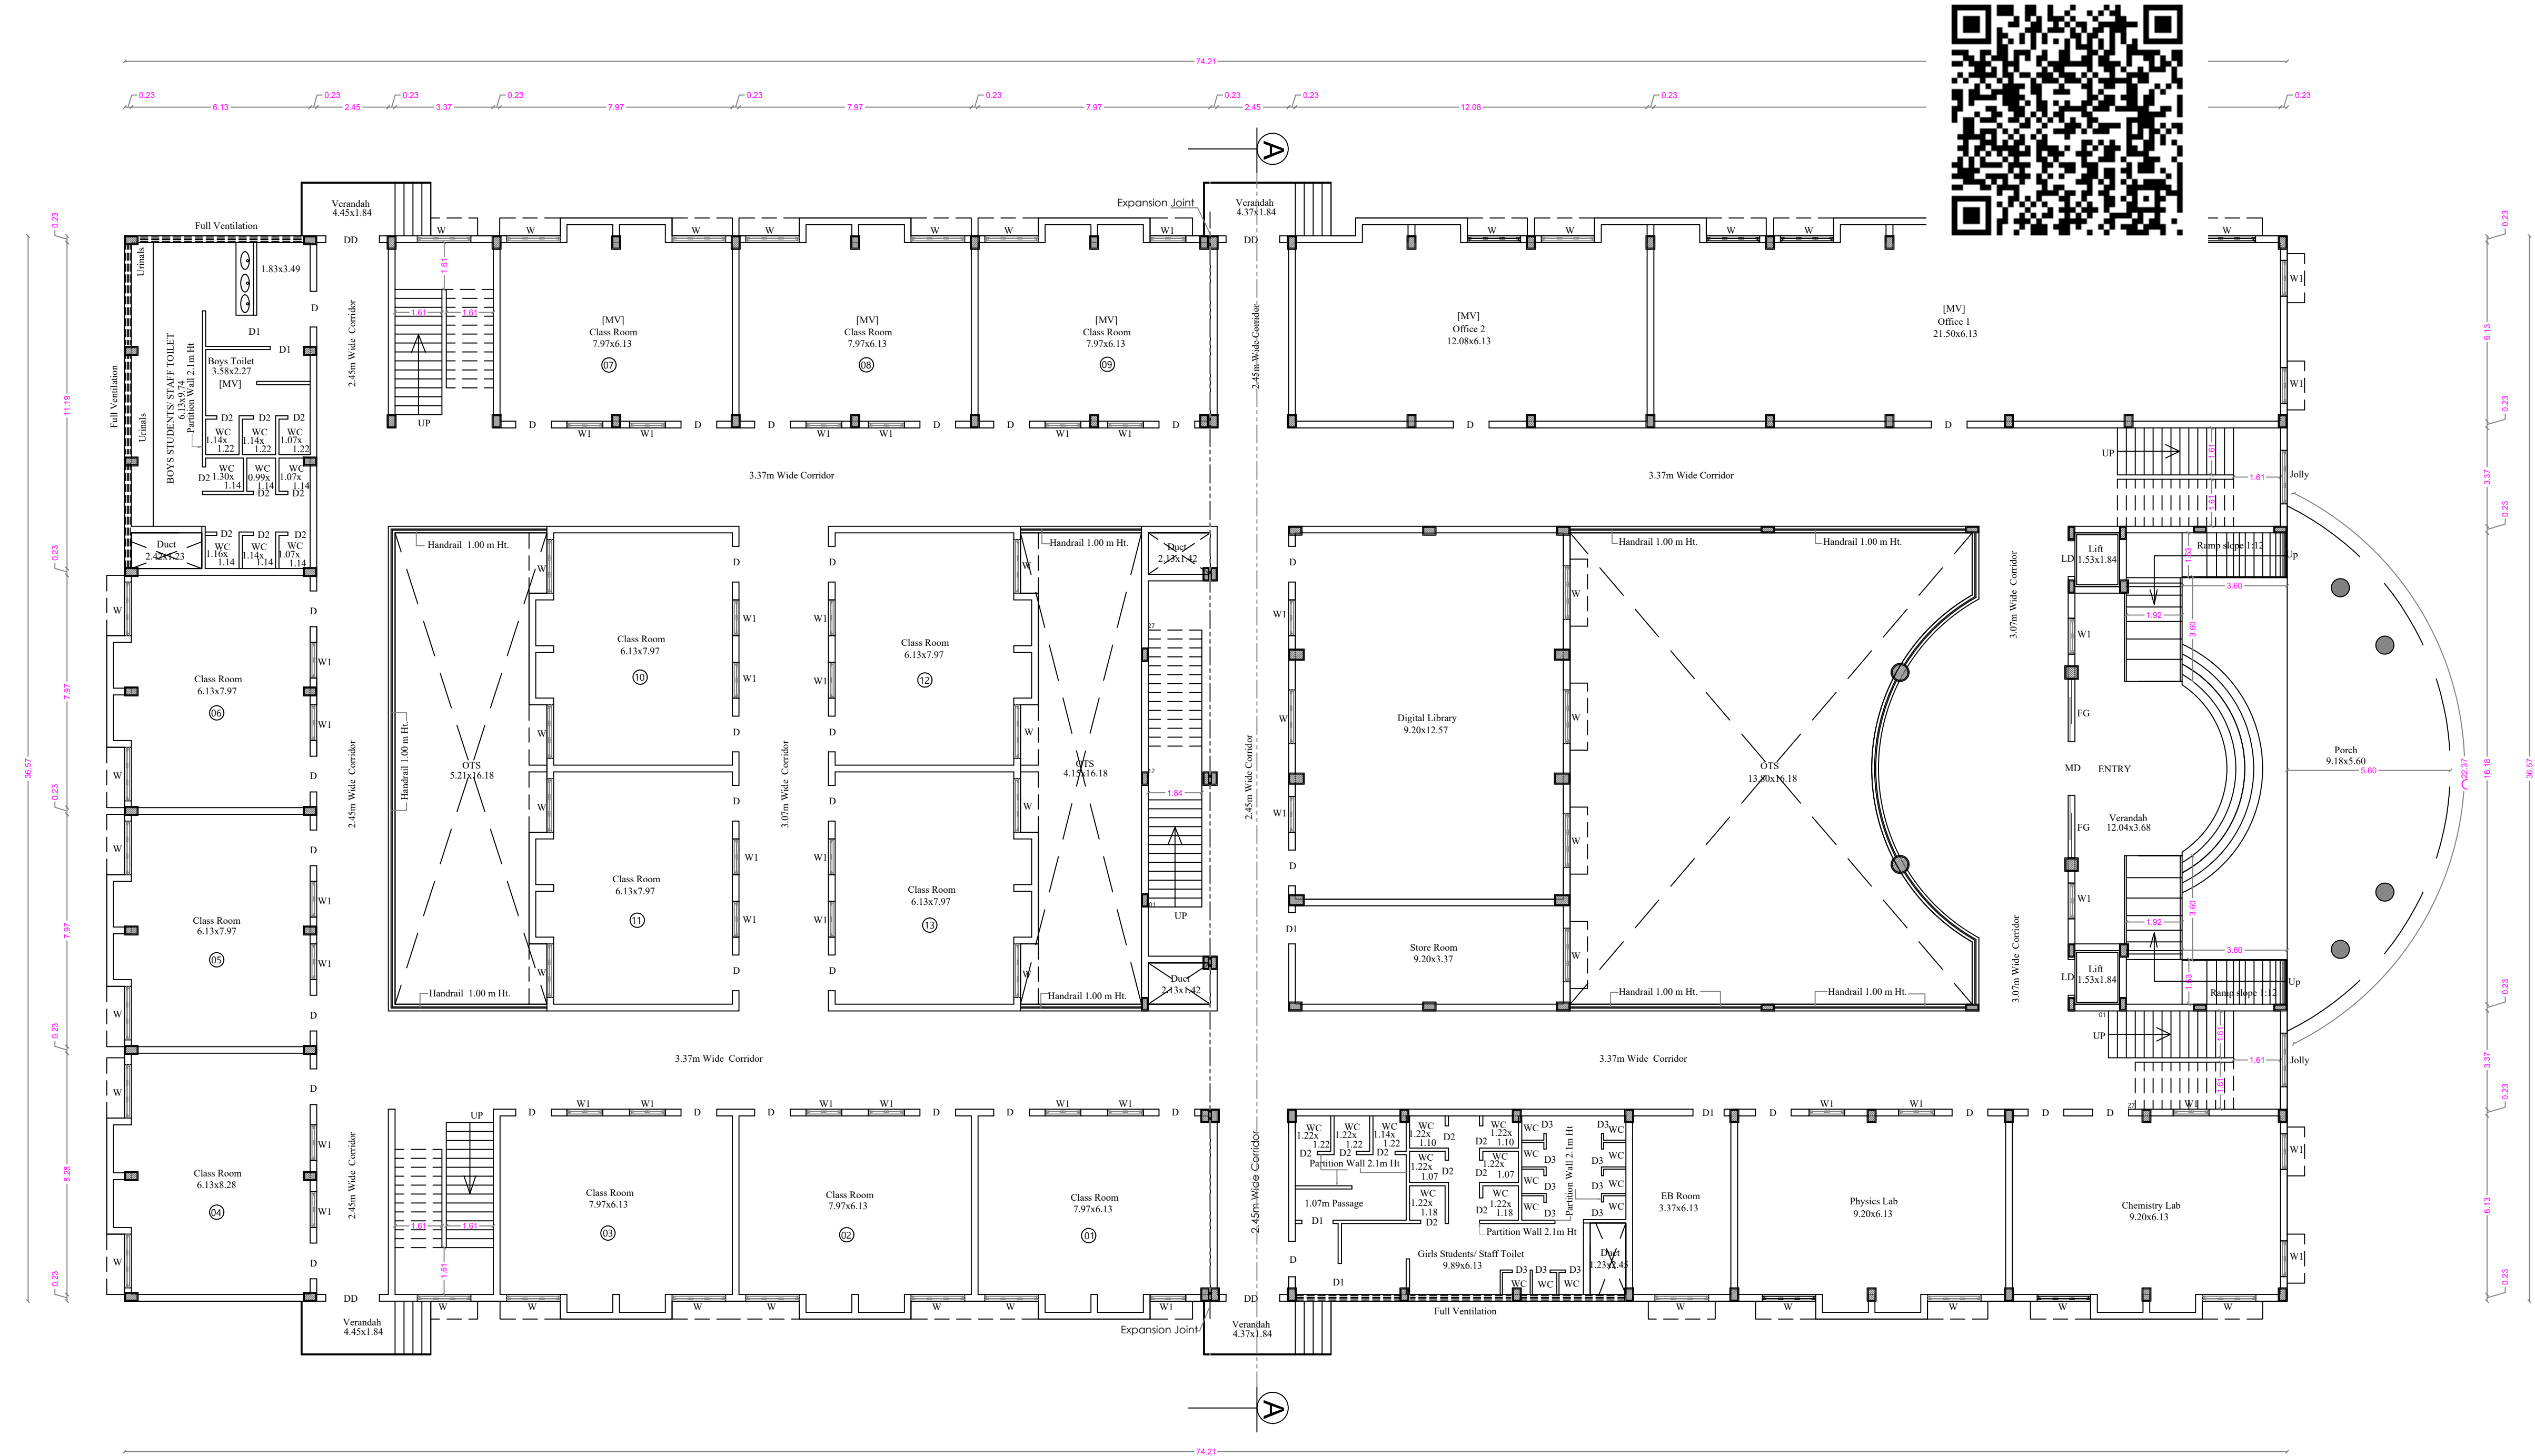

GROUND FLOOR PLAN

AREA STATEMENT

SHEET NO : 2

FLOOR NAME	FSI Area SQM	Non FSI Area SQM	Total Area SQM
GROUND FLOOR	2505.80	5.64	2511.44
HEAD ROOM	---	151.00	151.00
TOTAL ALL FLOORS	2505.80	156.64	2662.44

TOTAL F. S. I. AREA 2505.80 Sqm

HEIGHT OF THE BUILDING 4.50 m

* All Dimensions are in metre.

SCHEDULE OF JOINERY

		METRE
MD	MAIN DOOR	1.83 x 2.80
LD	LIFT DOOR	1.23 x 2.80
D	DOOR	1.22 x 2.45
D1	DOOR	1.07 x 2.45
W	WINDOW	1.83 x 1.80
W1	WINDOW	1.22 x 1.35
FG	FRENCH GLASS	2.13 x 2.45
V	FULL VENTILATION	
MV	MECHANICAL VENTILATION PROVIDED	

FE :- FIRE DETECTING AND EXTINGUISHING SYSTEM PROVIDED.

EA :- EMERGENCY ALARAM PROVIDED.

EF :- EXHAUST FAN

* SAND BUCKTS PROVIDED.

T.K. Arun Kumar
T.K.ARUN KUMAR M.E.,(Structures),
Structural Engineer Grade -I (SE)
Reg.No: CBE Rgn/SE/Gr.I/2019/05/002
CREATORS
1531, Trichy Road, Coimbatore - 641018.

STRUCTURAL ENGINEER

For AKSHARAM EDU FOUNDATION

[Signature]
CHAIRMAN

APPLICANT


[Signature]
C. NATARAJAN, B.E.,
Consulting Engineer
NAVEEN ASSOCIATES
364, Second St., Extension
Gandhipuram, Coimbatore - 641 012.
COIMBATORE LPA / RE /
GR-I / 19 / 03 / 002

LBS/ REGISTERED ENGINEER




PLAN SHOWING THE PROPOSED SCHOOL BUILDING IN S.F. No : 252/1D2B, 252/2, 255/1, 256/3 & 256/4A,
MAATHAMPALAYAM VILLAGE AND PANCHAYAT, SATHYAMANGALAM TALUK, ERODE DISTRICT.

APPLICANT : M/S. FOR AKSHARAM EDU FOUNDATION

SCALE : 1 : 100

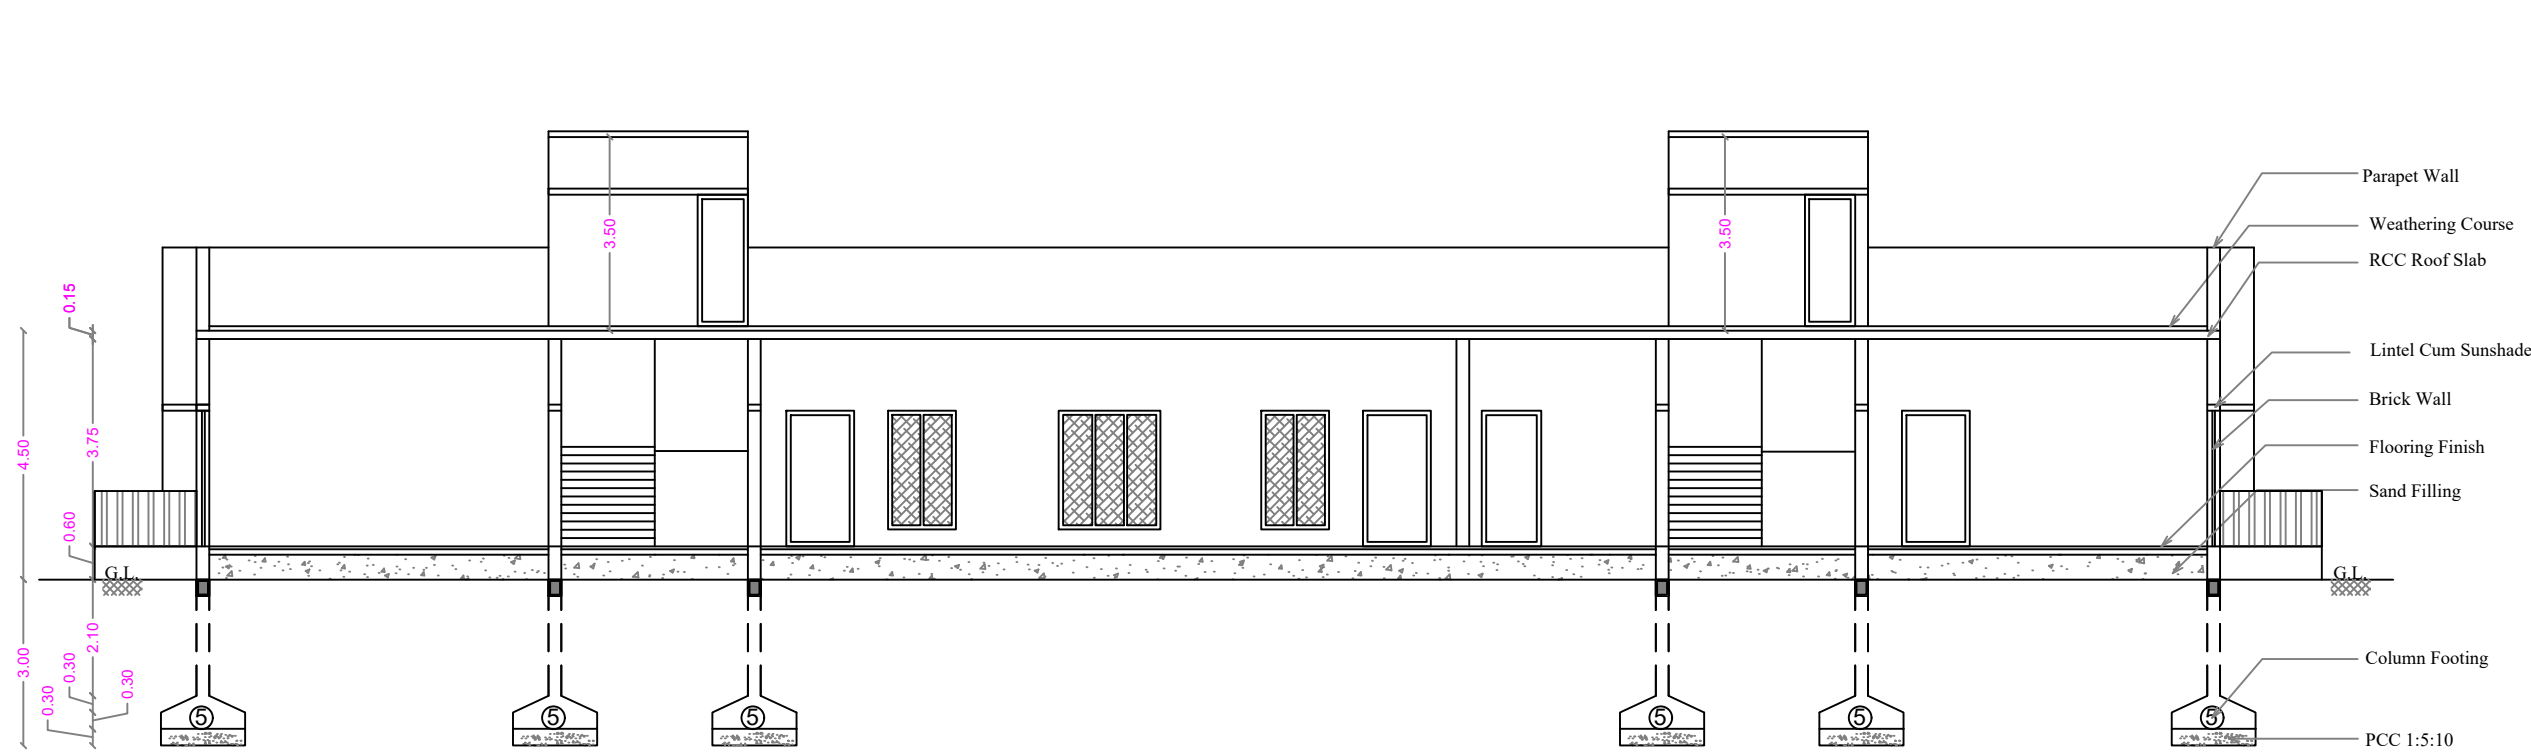


SECTION ON A A

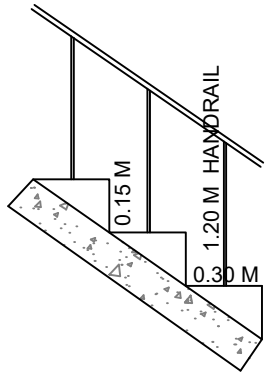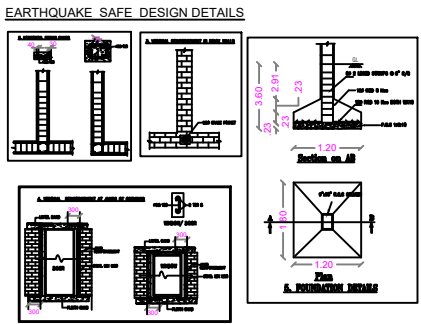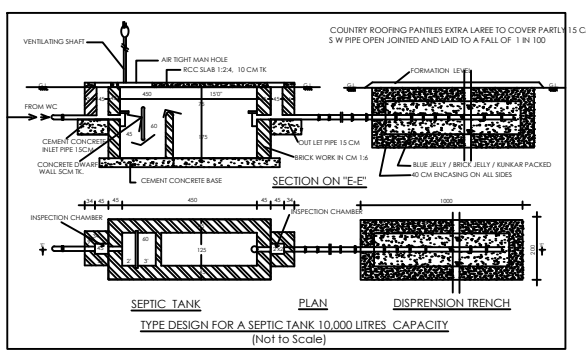

STAIRCASE DETAILS

WIDTH - 1.60 m
TREAD - 0.30 m
RISE - 0.15 m

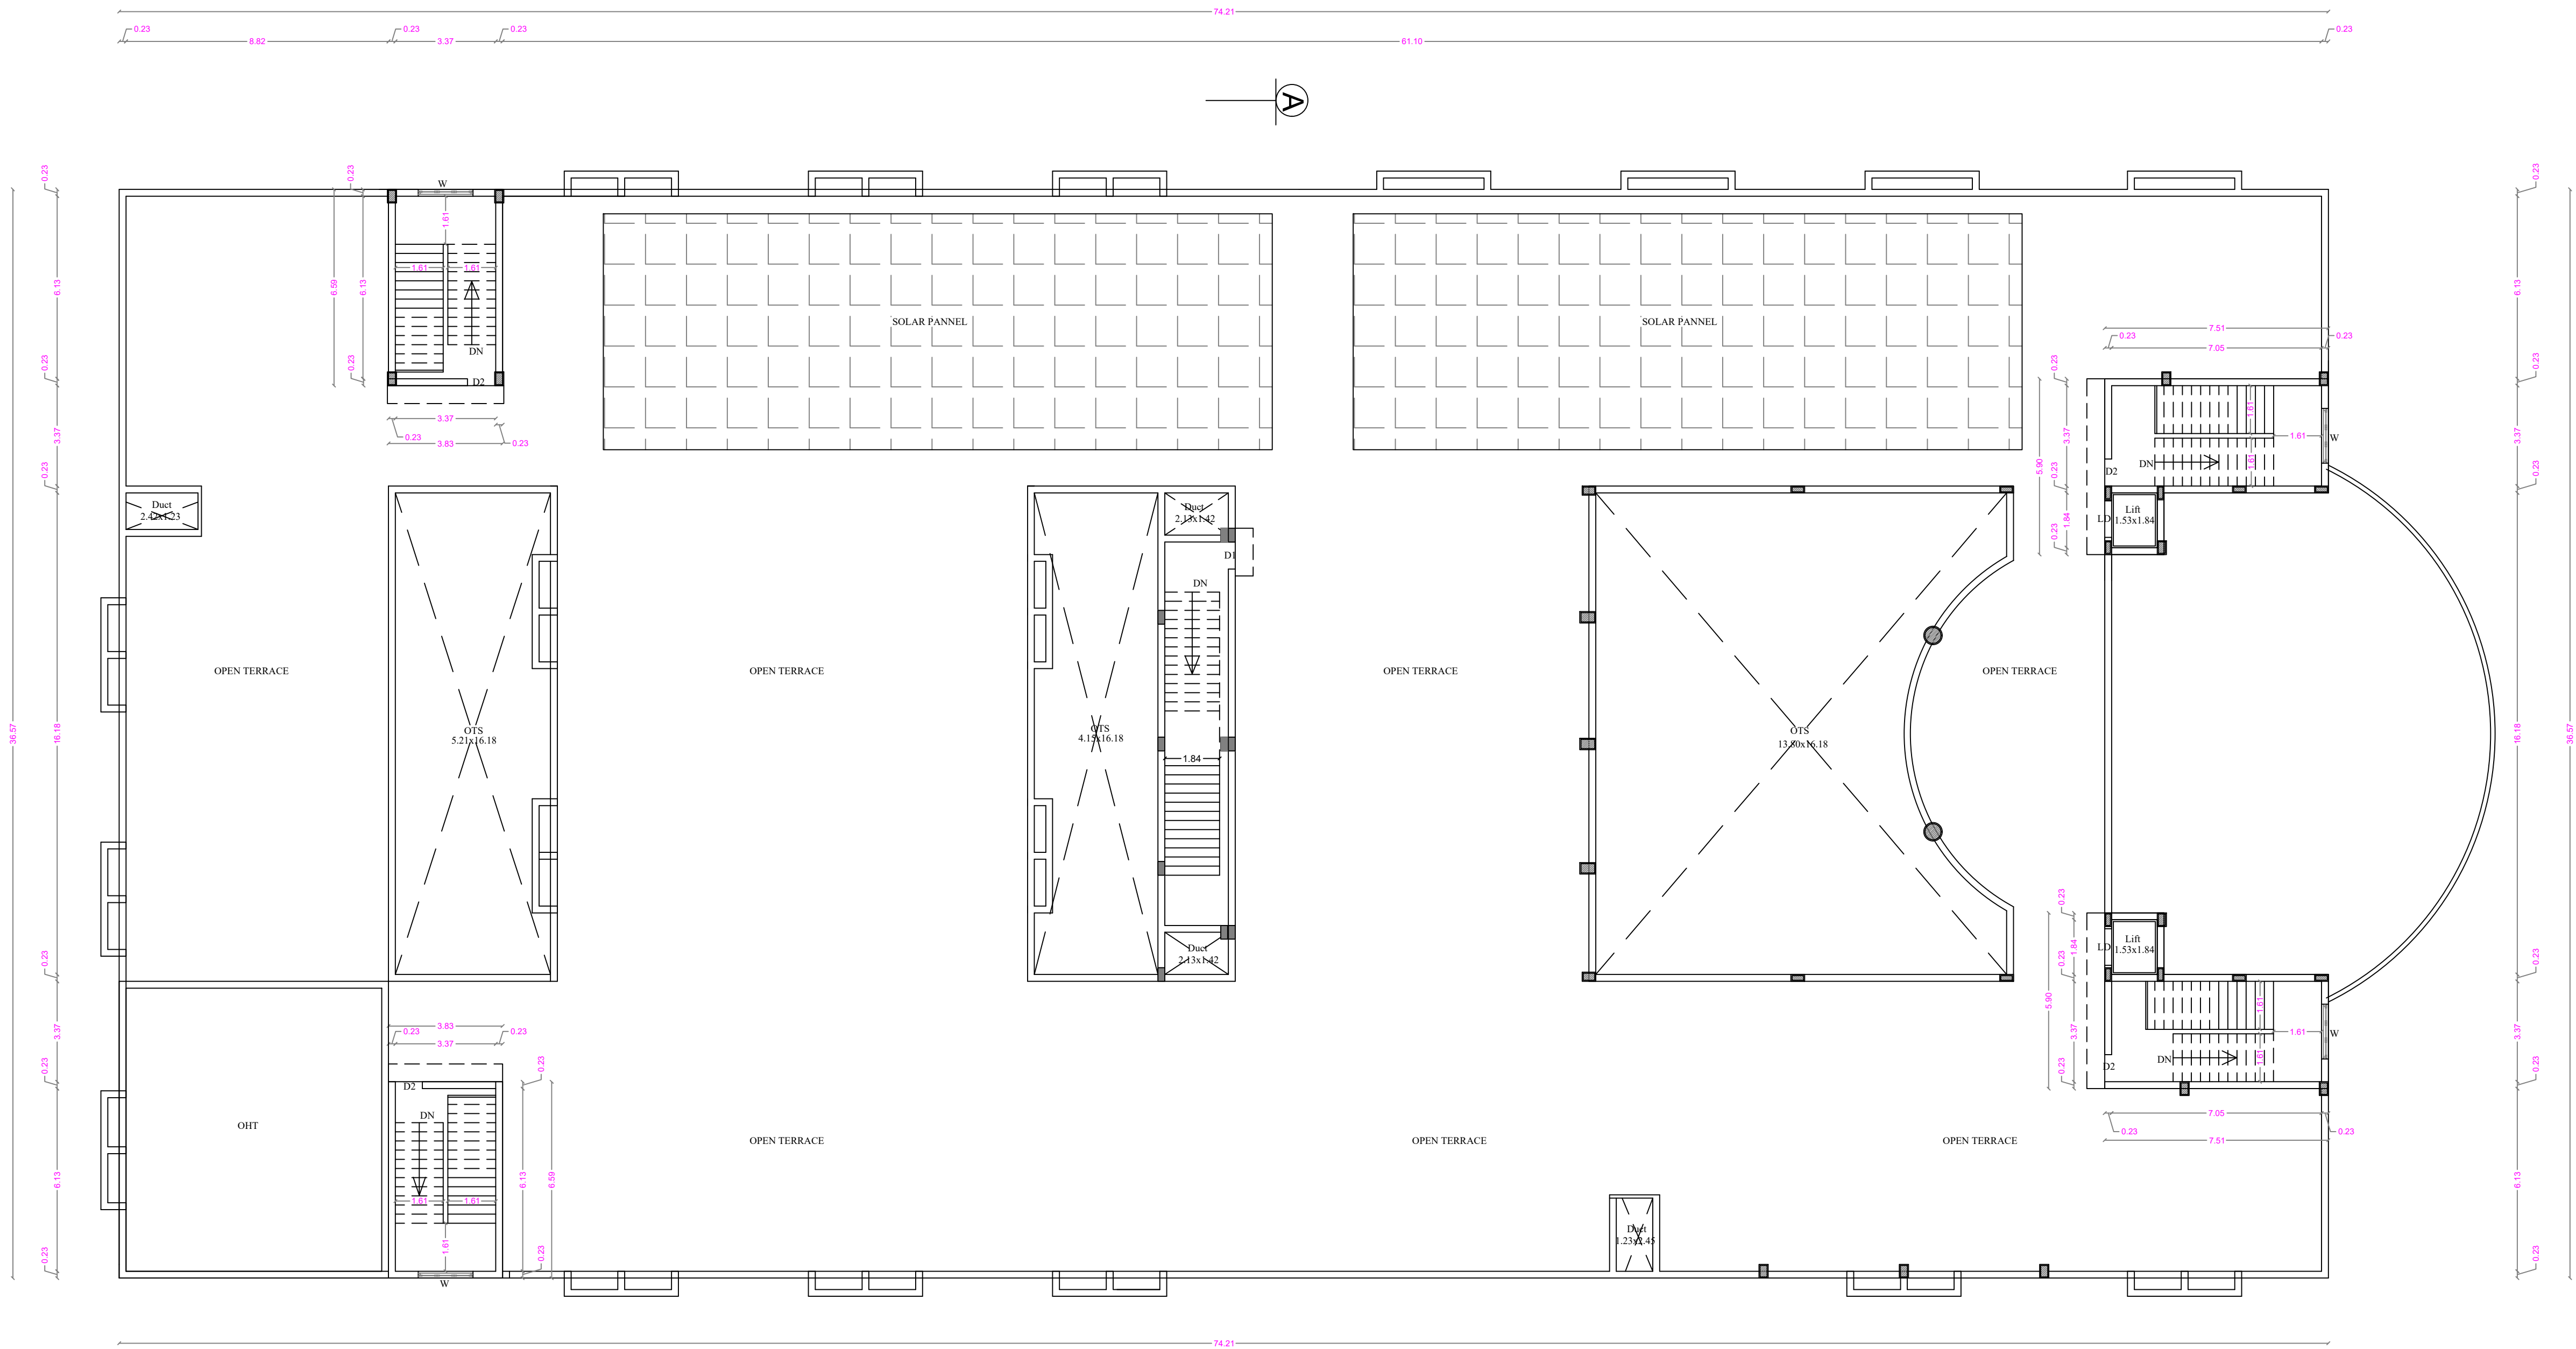

TERRACE FLOOR PLAN

AREA STATEMENT

SHEET NO : 3

FLOOR NAME	FSI Area SQM	Non FSI Area SQM	Total Area SQM
GROUND FLOOR	2505.80	5.64	2511.44
HEAD ROOM	----	151.00	151.00
TOTAL ALL FLOORS	2505.80	156.64	2662.44

TOTAL F. S. I. AREA	2505.80 Sqm
HEIGHT OF THE BUILDING	4.50 m

* All Dimensions are in metre.

SCHEDULE OF JOINERY

		METRE
DD	DOOR	1.83 x 2.80
LD	LIFT DOOR	1.23 x 2.80
D	DOOR	1.22 x 2.45
D1	DOOR	1.07 x 2.45
W	WINDOW	1.83 x 1.80
W1	WINDOW	1.22 x 1.35
FG	FRENCH GLASS	2.13 x 2.45
V	FULL VENTILATION	
MV	MECHANICAL VENTILATION PROVIDED	

FE :- FIRE DETECTING AND EXTINGUISHING SYSTEM PROVIDED.
EA :- EMERGENCY ALARAM PROVIDED.
EF :- EXHAUST FAN
* SAND BUCKTS PROVIDED.

T.K.ARUN KUMAR M.E.,(Structures),
Structural Engineer Grade -I (SE)
Reg.No: CBE Rgn/SE/Gr.I/2019/05/002
CREATORS
1531, Trichy Road, Coimbatore - 641018.

STRUCTURAL ENGINEER

For AKSHARAM EDU FOUNDATION

CHAIRMAN

APPLICANT

C. NATARAJAN, B.E.,
Consulting Engineer
NAVEEN ASSOCIATES
364, Second St., Extension
Gandhipuram, Coimbatore - 641 012.
COIMBATORE LPA / RE /
GR-1 / 19 / 03 / 002



LBS/ REGISTERED ENGINEER

SITE PLAN SHOWING THE PROPOSED SCHOOL BUILDING IN S.F. No : 252/1D2B, 252/2, 255/1, 256/3 & 256/4A, MAATHAMPALAYAM VILLAGE AND PANCHAYAT, SATHYAMANGALAM TALUK, ERODE DISTRICT.

APPLICANT : M/S. FOR AKSHARAM EDU FOUNDATION

AREA AS PER SF NOS

S.F. NO	Sqm	Document No
S.F No : 252/1D2B	9312.00	4932/2023 08.06.2023
S.F No : 252/2	2650.00	
S.F No : 255/1	1150.00	
S.F No : 256/3	2750.00	4929/2023 08.06.2023
S.F No : 256/4A	2291.00	
TOTAL	18153.00	

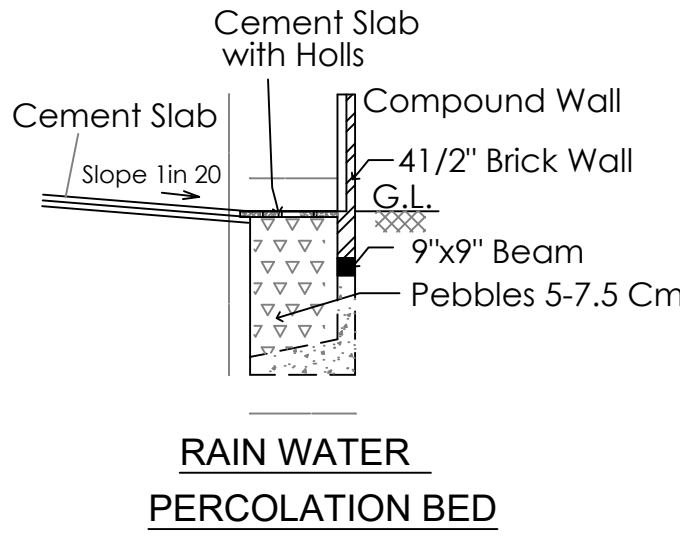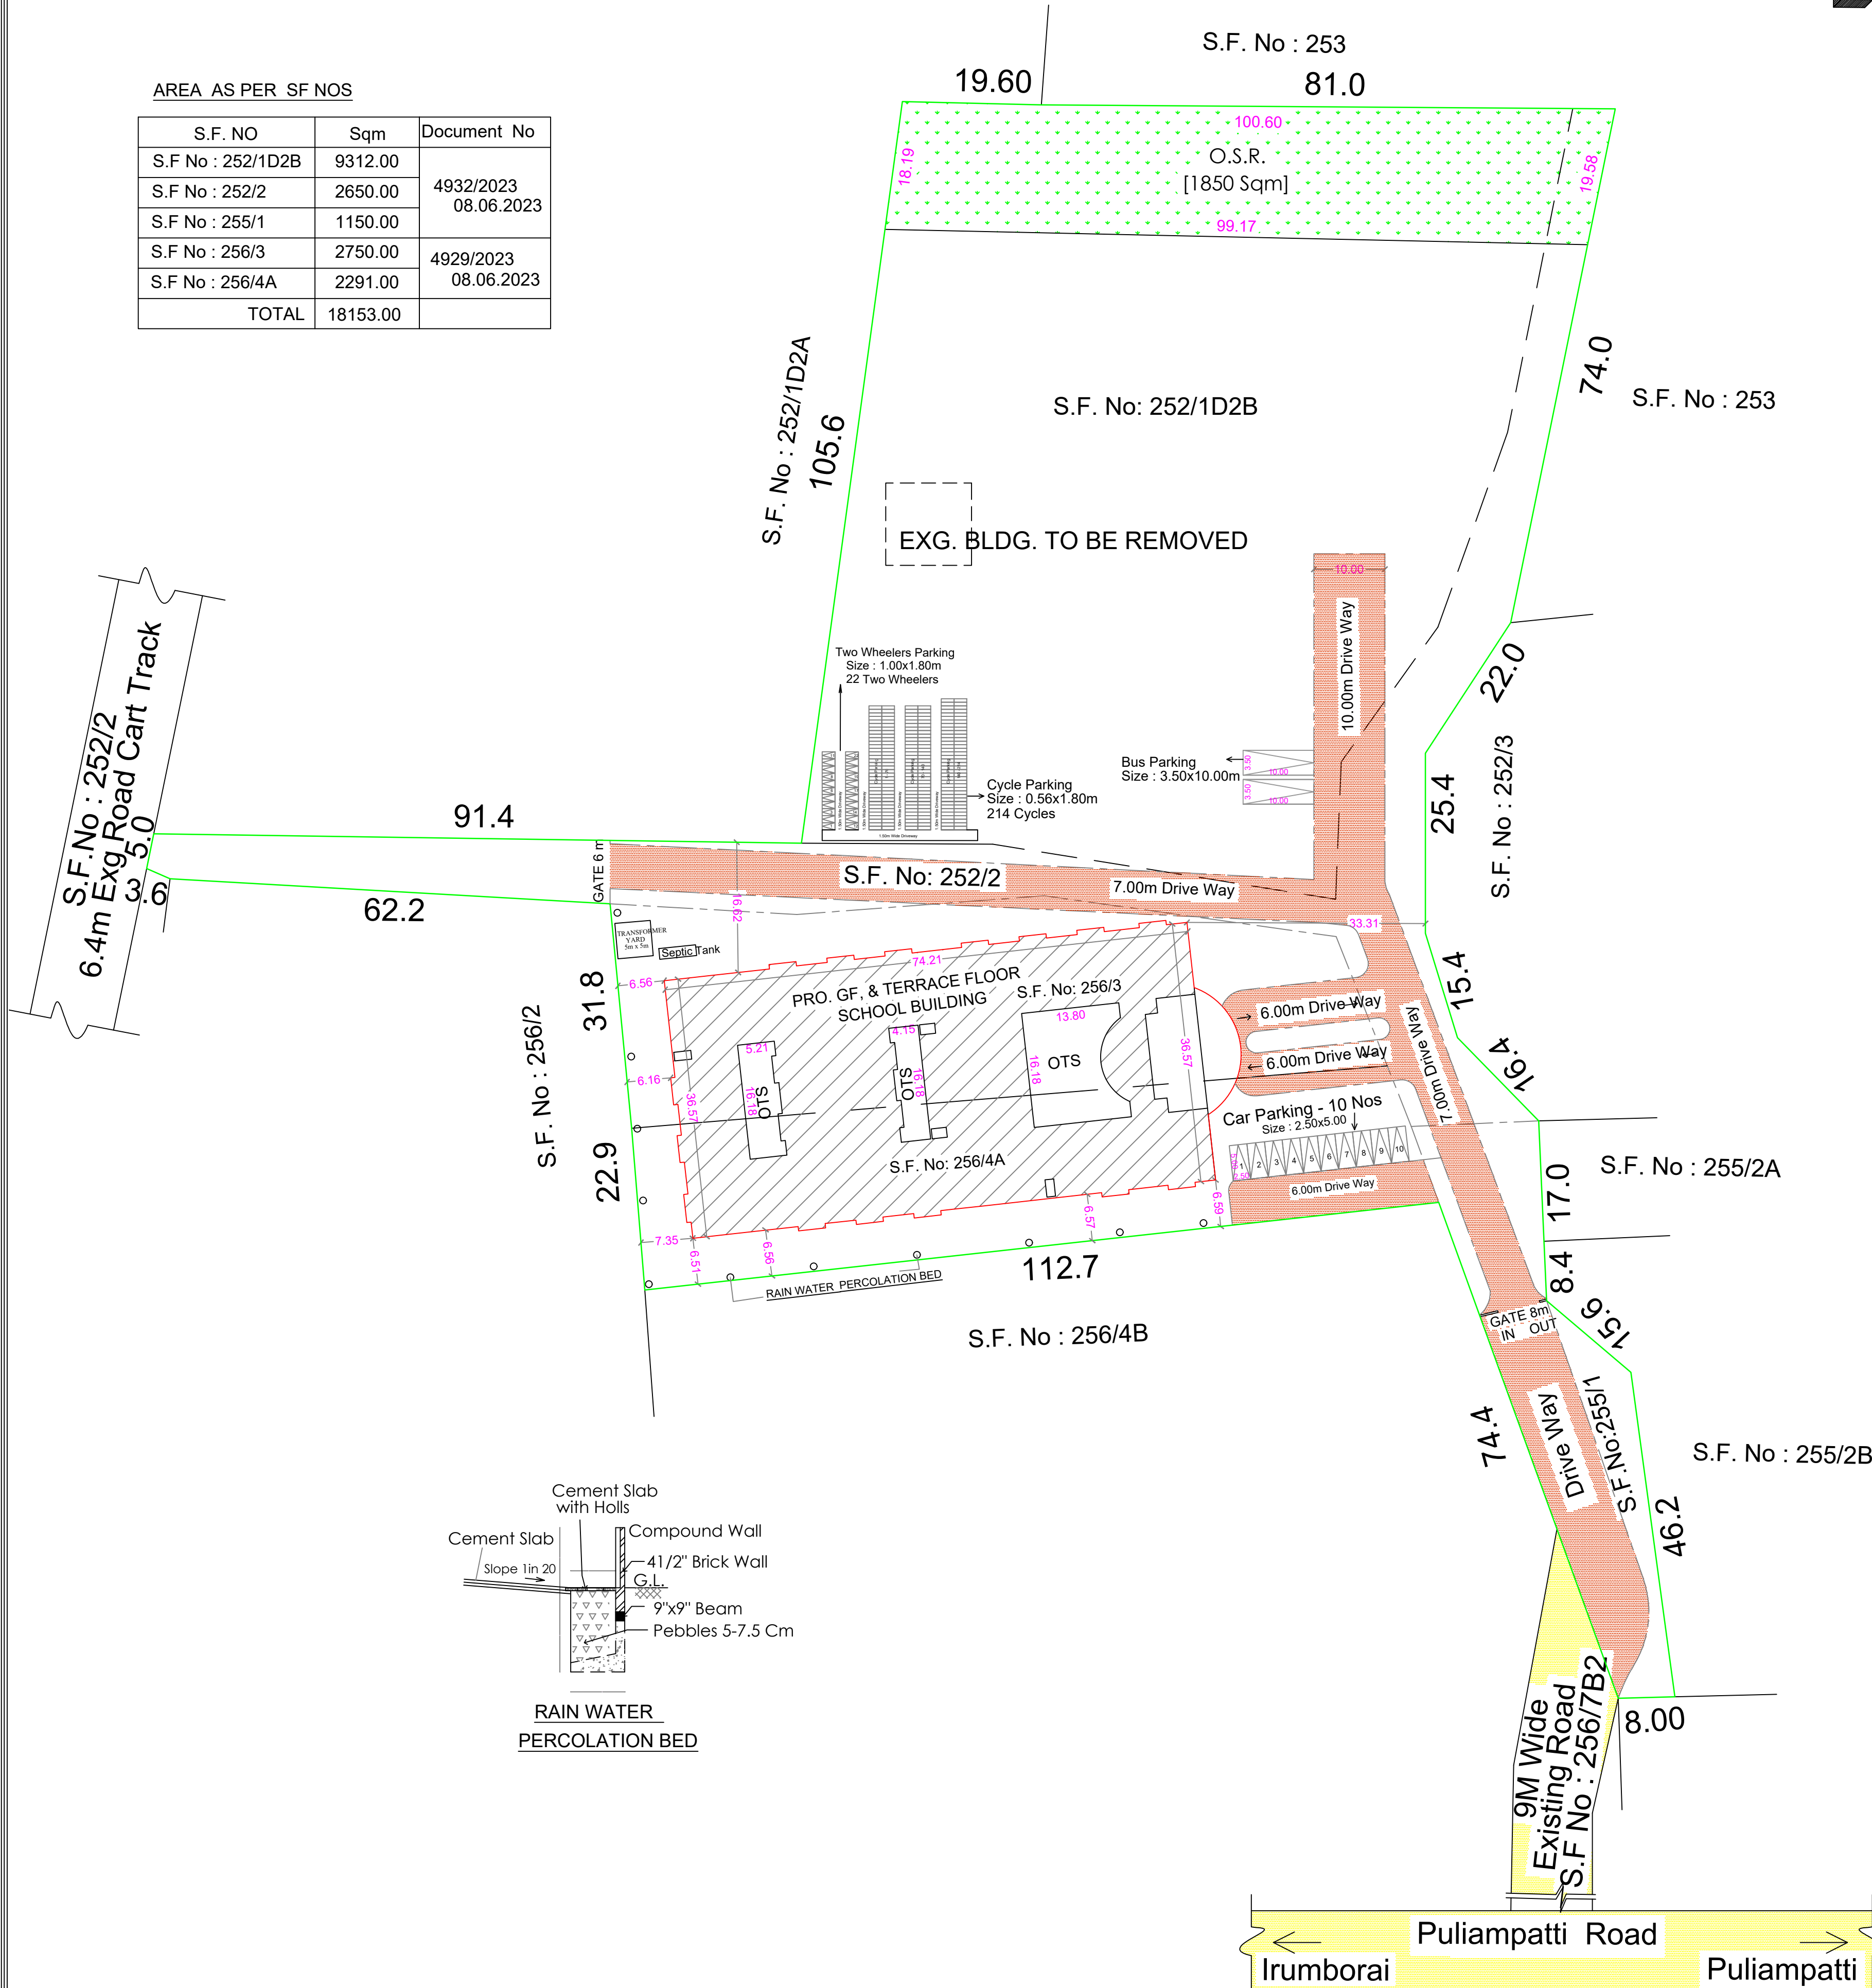

REFERENCE

DESCRIPTION	CALCULATION	REQUIRED	PROVIDED
FLOOR AREA RATIO	2505.80 / 18153.00	2.00	0.138
PARKING AREA		4 Cars & 22 Two Wheelers & 214 Cycle Area	10 Cars & 22 Two Wheelers & 214 Cycle Area

AREA STATEMENT

AREA OF THE SITE [As per Document]	18153.00
AREA OF THE SITE [As per Patta]	18153.00
SUPER IMPOSED PLOT AREA	18153.48

FLOOR NAME	FSI Area SQM	Non FSI Area SQM	Total Area SQM
GROUND FLOOR	2505.80	5.64	2511.44
HEAD ROOM	----	151.00	151.00
TOTAL ALL FLOORS	2505.80	156.64	2662.44

TOTAL F. S. I. AREA	2505.80 Sqm
HEIGHT OF THE BUILDING	4.50 m
AREA OF THE O.S.R	1850.00 Sqm

* All Dimensions are in metre.

SCHEDULE OF JOINERY

		METRE
DD	DOOR	1.83 x 2.80
LD	LIFT DOOR	0.91 x 2.80
D	DOOR	1.22 x 2.45
D1	DOOR	1.07 x 2.45
D2	DOOR	0.76 x 2.45
D3	DOOR	0.61 x 2.45
D4	DOOR	1.07 x 2.45
D5	DOOR	0.91 x 2.45
W	WINDOW	1.83 x 1.80
W1	WINDOW	1.22 x 1.35
FG	FRENCH GLASS	2.13 x 2.45
V	VENTILATOR	1.20 x 0.90
V1	VENTILATOR	1.00 x 0.90

FE :- FIRE DETECTING AND EXTINGUISHING SYSTEM PROVIDED.
EA :- EMERGENCY ALARAM PROVIDED.
EF :- EXHAUST FAN
* SAND BUCKTS PROVIDED.

COLOUR INDEX

EXISTING ROAD	-	
SITE BOUNDARY	-	
PROPOSED BUILDING	-	
EXG. BLDG. TO BE REMOVED	-	
DRIVE WAY	-	

T.K. ARUN KUMAR M.E., (Structures),
Structural Engineer Grade -I (SE)
Reg.No: CBE Rgn/SE/Gr.I/2019/05/002
CREATORS
1531, Trichy Road, Coimbatore - 641018.

STRUCTURAL ENGINEER

For AKSHARAM EDU FOUNDATION

CHAIRMAN

APPLICANT

C. NATARAJAN, B.E.,
Consulting Engineer
NAVEEN ASSOCIATES
364, Second St., Extension
Gandhipuram, Coimbatore - 641 012.
COIMBATORE LPA / RE /
GR-1 / 19 / 03 / 002

LBS/ REGISTERED ENGINEER

SITE PLAN SCALE : 1 : 400

Eight ways to know a piece of land before you pay for it.

This report covers one part of the picture. These cover the rest, drawn from the same government records, for any property in Tamil Nadu.

LandLens One

Ask anything about a property and get an answer grounded in live government records, with the sources shown.

[/landlens/one](#)



Verify My Land

Every record check run on one property and returned as a single report.

[/landlens/verify-my-land](#)



Legal Opinion

An advocate's written opinion on the title, built on the records we pull for it.

[/landlens](#)



One Map

Every layer on one map: the parcel, its boundary, zoning, water bodies and what sits around it.

[/landlens/one/map](#)



PriceMap

What land actually changed hands for around this plot, taken from the registered deeds.

[/landlens/pricemap](#)



Build Scope

What you are allowed to build here: floor space, height, coverage and setbacks.

[/landlens/build-scope](#)



Property Tracker

Watch a property and hear about it when something new is registered against it.

[/landlens/property-tracker](#)



Deal Room

Run the transaction in one place: documents, stamping, signatures and the parties.

[/landlens/deal-room](#)



Twenty-four checks you can run yourself, at no cost.

Records and verification

The registers themselves, read for you.

Encumbrance Certificate

Patta and Chitta

Field Measurement Sketch

EC Analyzer

Bank charge check

Court case search

Seller background check

Approval check by survey

Value and duty

What it is worth and what it costs to register.

Guideline value by street

Guideline value by survey

Stamp duty and registration fees

Capital gains

Floor space index

Area unit converter

Zoning and land use

What the plan says can happen on this land.

Land use zone finder

CMDA land use check

Coastal regulation zone

Master plan check

Water bodies finder

Airport height clearance

Registers and directories

Who holds it, and which office keeps the record.

Find your registering office

Temple property check

Waqf property check

RERA register



Every free tool
/tools



Services we run
for you
/services



The LandLens
suite
/landlens/one



Every claim in this document traces back to a government record.

Legal opinions, due diligence and title verification

Building plan, layout and sub-division approvals

Completion and occupancy certificates, regularisation

Escrow, negotiation and NRI property management

Land survey, soil testing, architecture and construction

Verified RealEstate
3/350/2 Mettukuppam,
OMR Thoraipakkam,
Chennai 600 097, India
hello@verified.realestate
+91 9996 12 9996

Prepared from the registers named on the page each finding sits on. Where a register could not be read, this document says so in its place rather than leaving the gap to be read as a clean result.

