


PLAN SHOWING THE PROPOSED CONSTRUCTION OF GROUND FLOOR AND FIRST FLOOR RCC ROOF RESIDENTIAL BUILDING IN OLD S.F.NO:537A, NEW R.S.F.NO:507/2A1, DTCP APPROVAL NO:14276/2018 AT KANJIKOVIL ROAD, WARD NO:08, KARUMANDICHELLIPALAYAM TOWN PANCHAYAT, PERUNDURAI TALUK, ERODE DISTRICT.

APPLICANT NAME:


Mrs.S.PALANIYAMMAL

(AADHAR NO: 6325 8628 2178)


W/o.Mr.SEKARAN,.

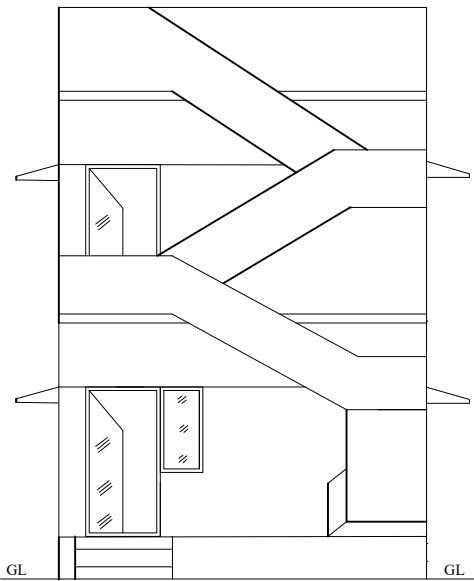


ELEVATION

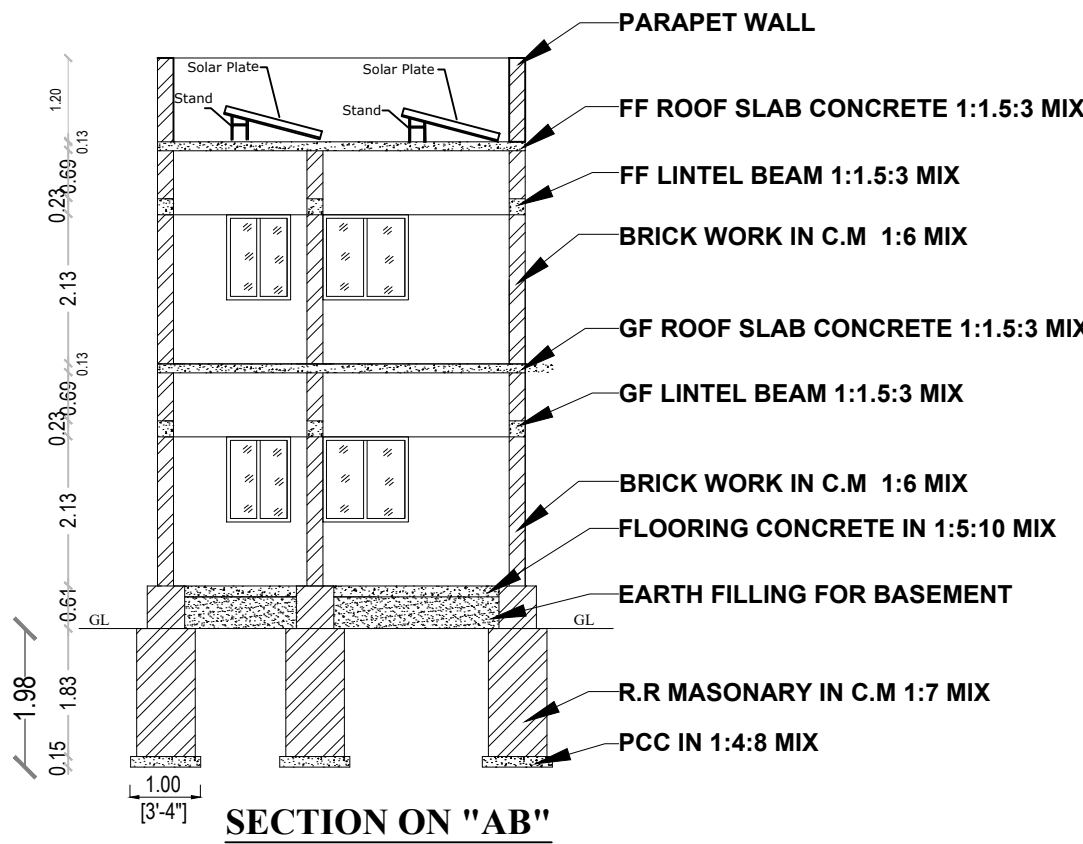


SECTION ON "AB"

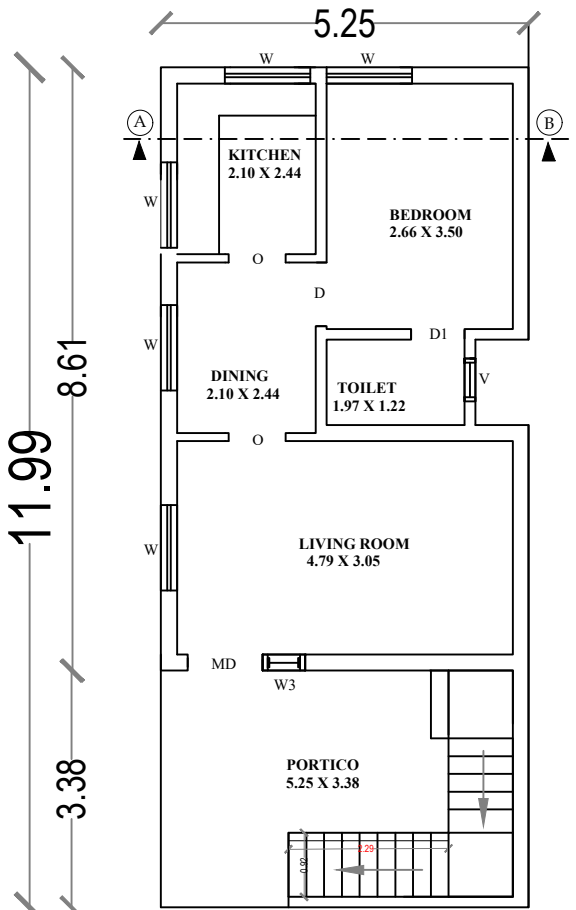


GROUND FLOOR RCC PLAN

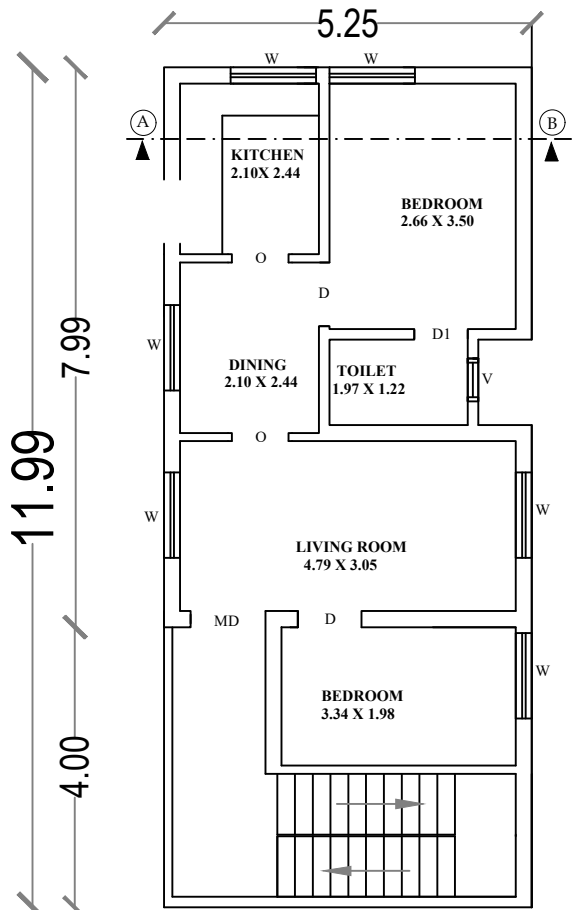


FIRST FLOOR RCC PLAN

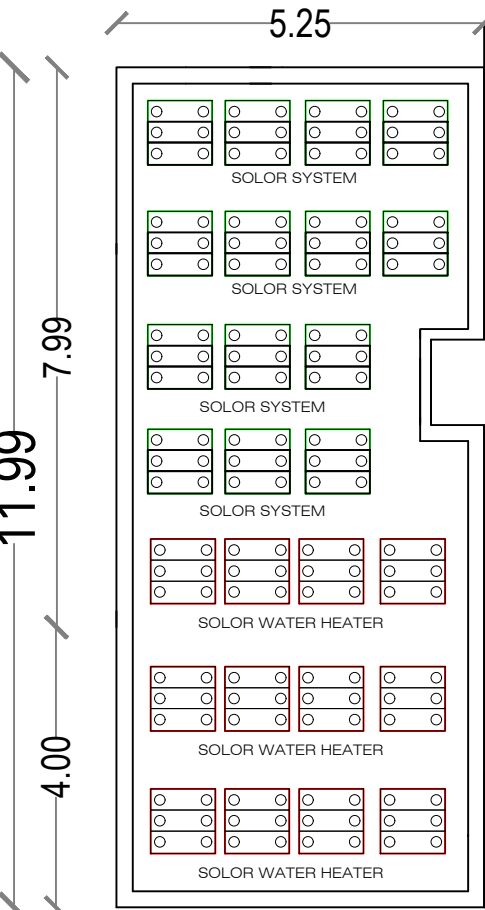

TERRACE FLOOR RCC PLAN

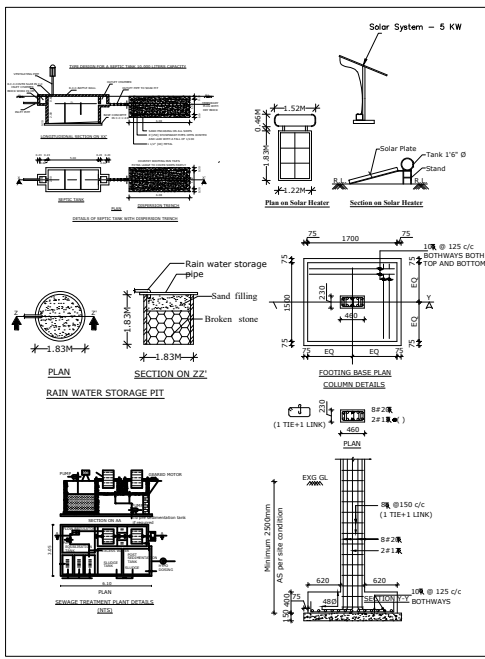

ALL DIMENSIONS ARE IN FEET AND METER SCALE 1:100

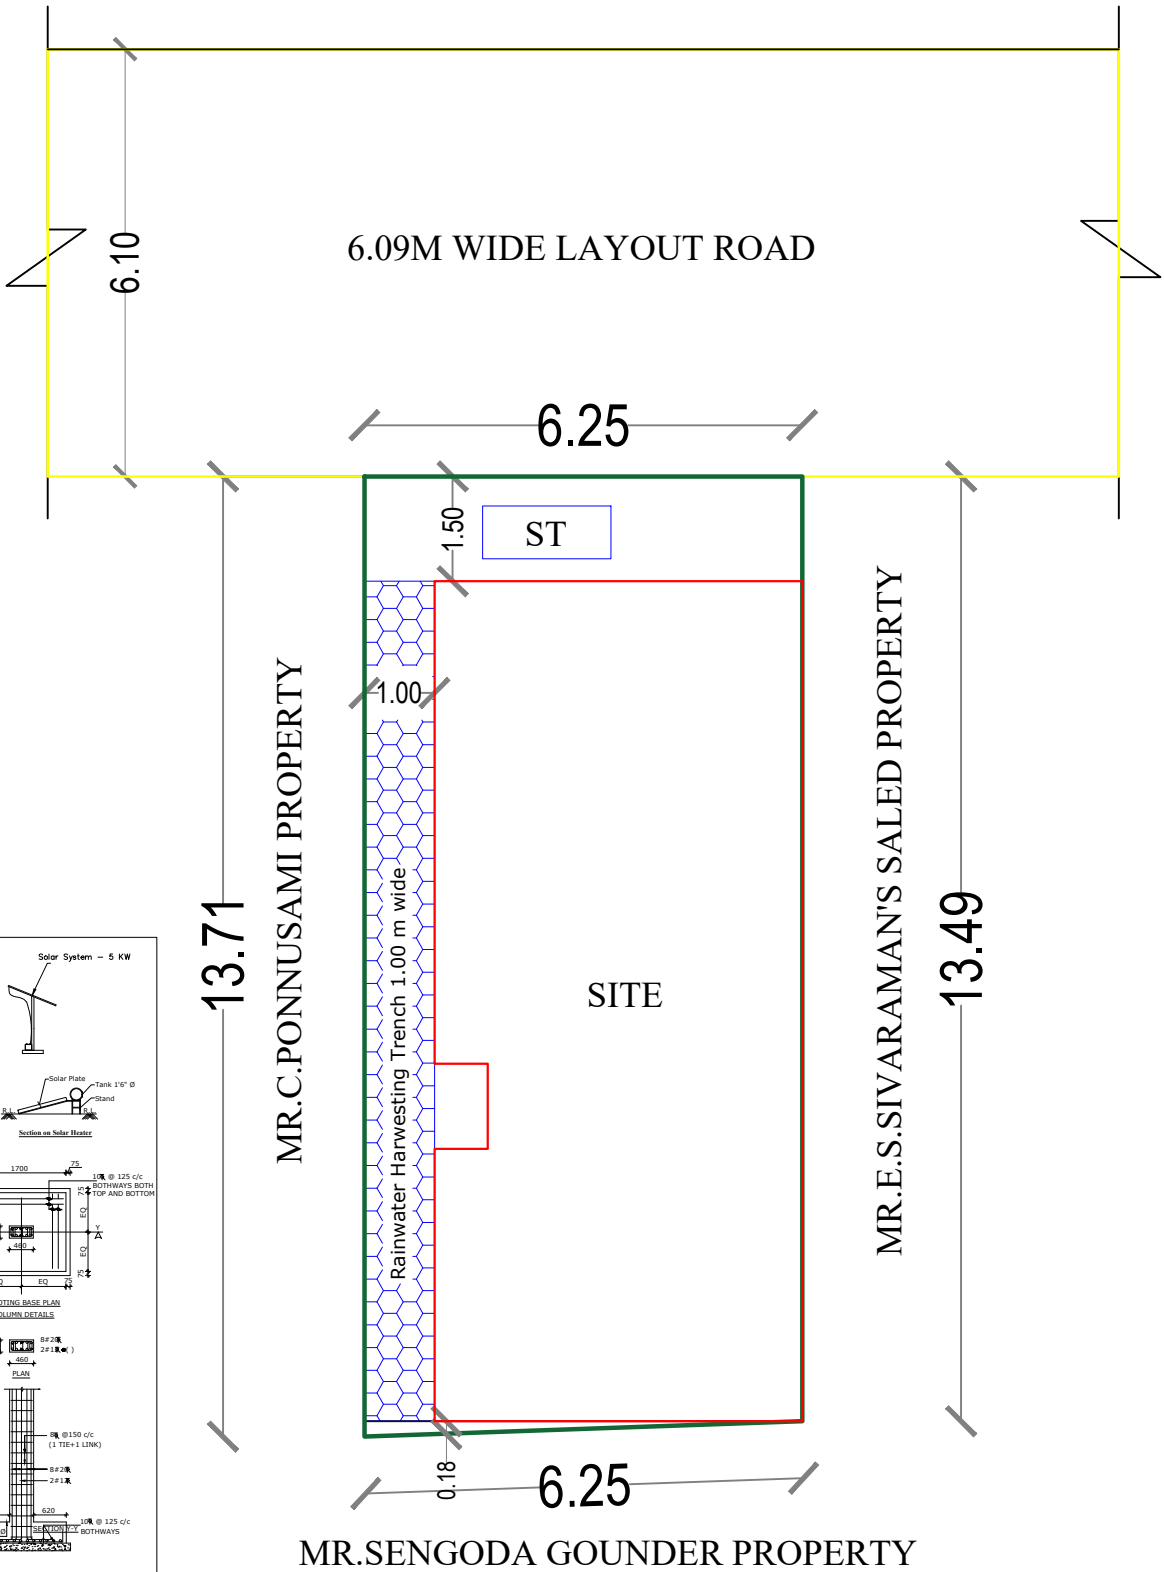

SITE PLAN
SCALE 1:100

OFFICE USE:

SHEET NO: 1 / 1

Online Application No.SWP/BPA/048525/2023

SWP/BUILDING APPROVAL NO.41/2023-24 (09.11.2023)
Date - 09.11.2023 To 09.11.2028

AREA DETAILS	SQ.FT	SQ.MT
TOTAL LAND AREA	915.00	85.00
PLINTH AREA OF THE GF RCC BUILDING	667.55	62.04
FLOORING AREA OF THE GF RCC BUILDING	577.81	53.70
PLINTH AREA OF THE FF RCC BUILDING	667.55	62.04
FLOORING AREA OF THE GF RCC BUILDING	577.81	53.70
AREA OF THE OPEN SPACE	247.45	22.99

JOINERIES	FEET	METRE	COLOUR INDEX
MD MAINDOOR	3'6"X7'0"	1.06X2.13	TOTAL LAND - (Green)
D DOOR	3'0"X7'0"	0.91X2.13	BUILDING - (Red)
W WINDOW	4'0"X4'0"	1.22X1.22	ROAD - (Yellow)
D1 DOOR	3'0"X7'0"	0.91X2.13	RWH & ST - (Blue)
V VENTILATER	2'0"X1'6"	0.60X0.45	

APPLICANT	ENGINEER

Er.S.GOPALAKRISHNAN, R.E., M.E. (SIV.),
AMIE, (CEO), FIV, MISTE,
REGISTERED ENGINEER (RE),
REG. NO. RPD/SALEMRE-1008/2019, (VALID UPTO 31.03.2024),
GK PLANNERS, 206, KANJIKOVIL ROAD,
PERUNDURAI - 638 002.

gk planners,pri
97509-66826