
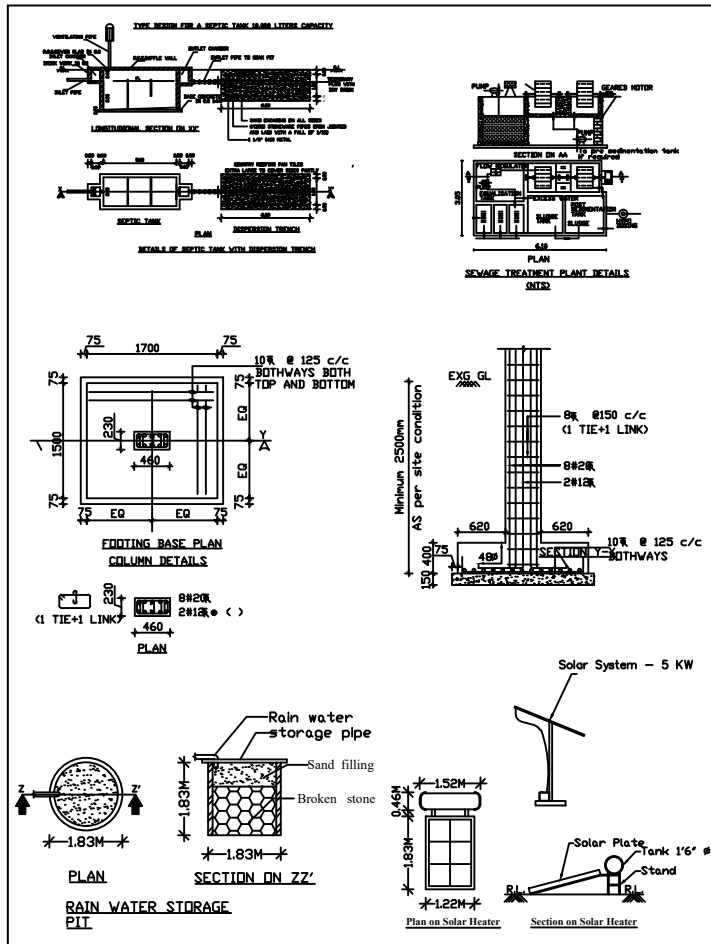
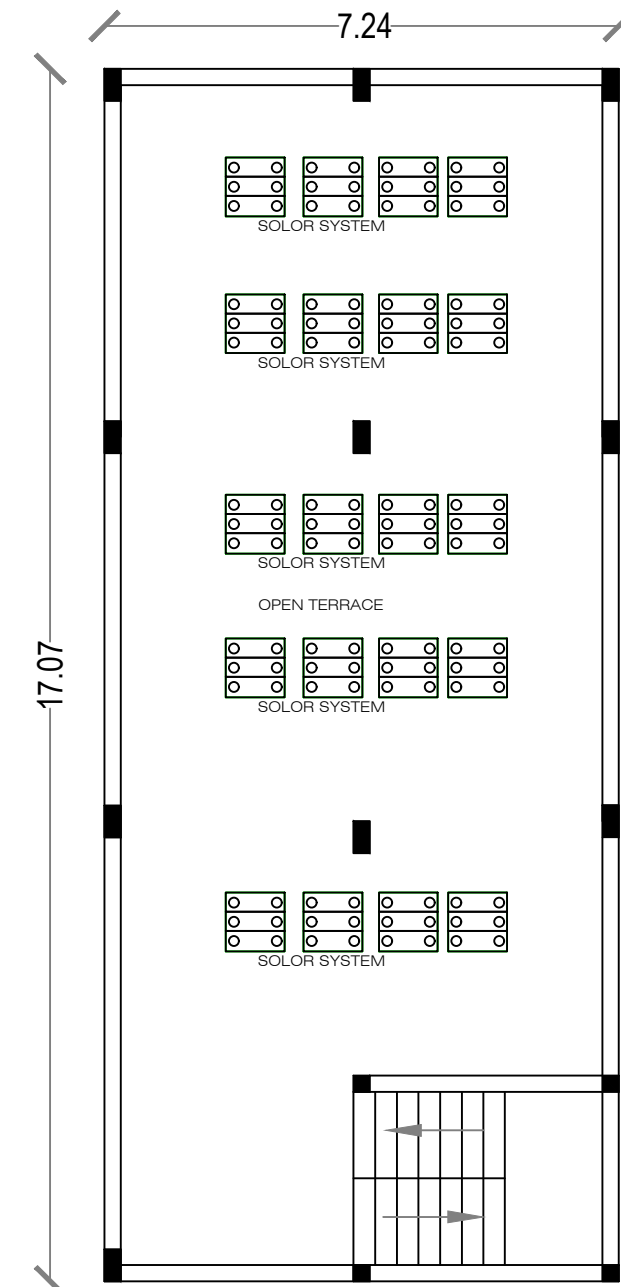
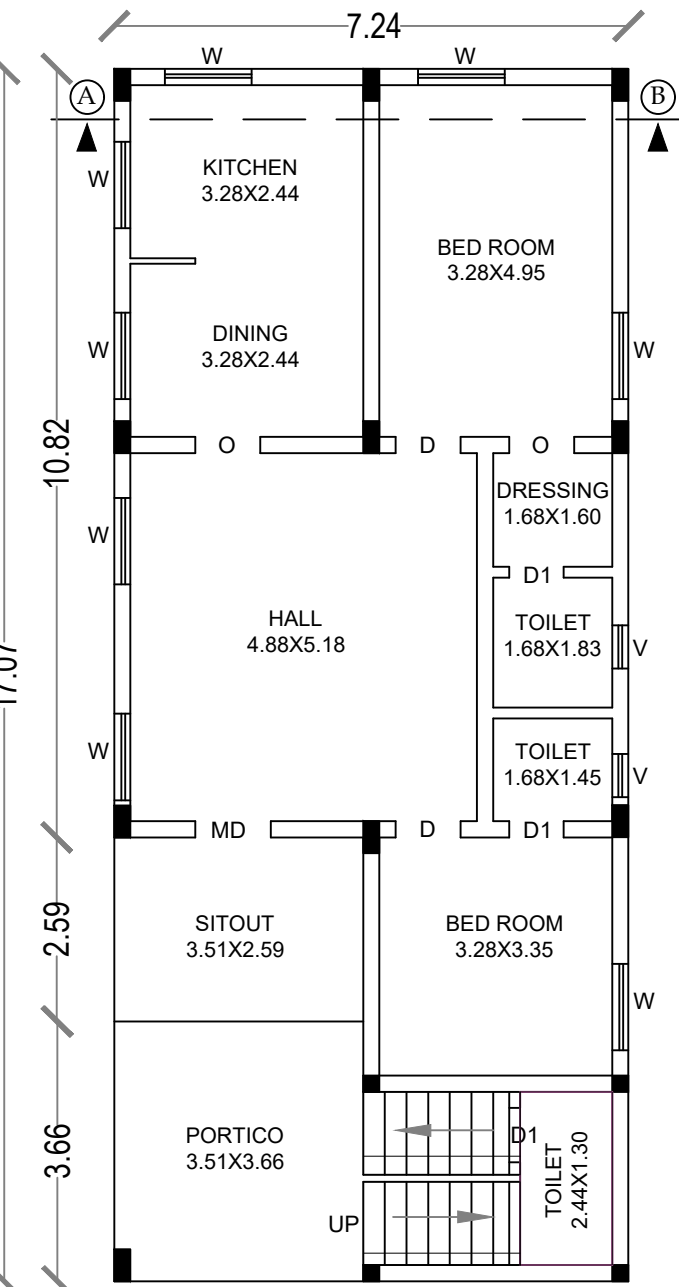
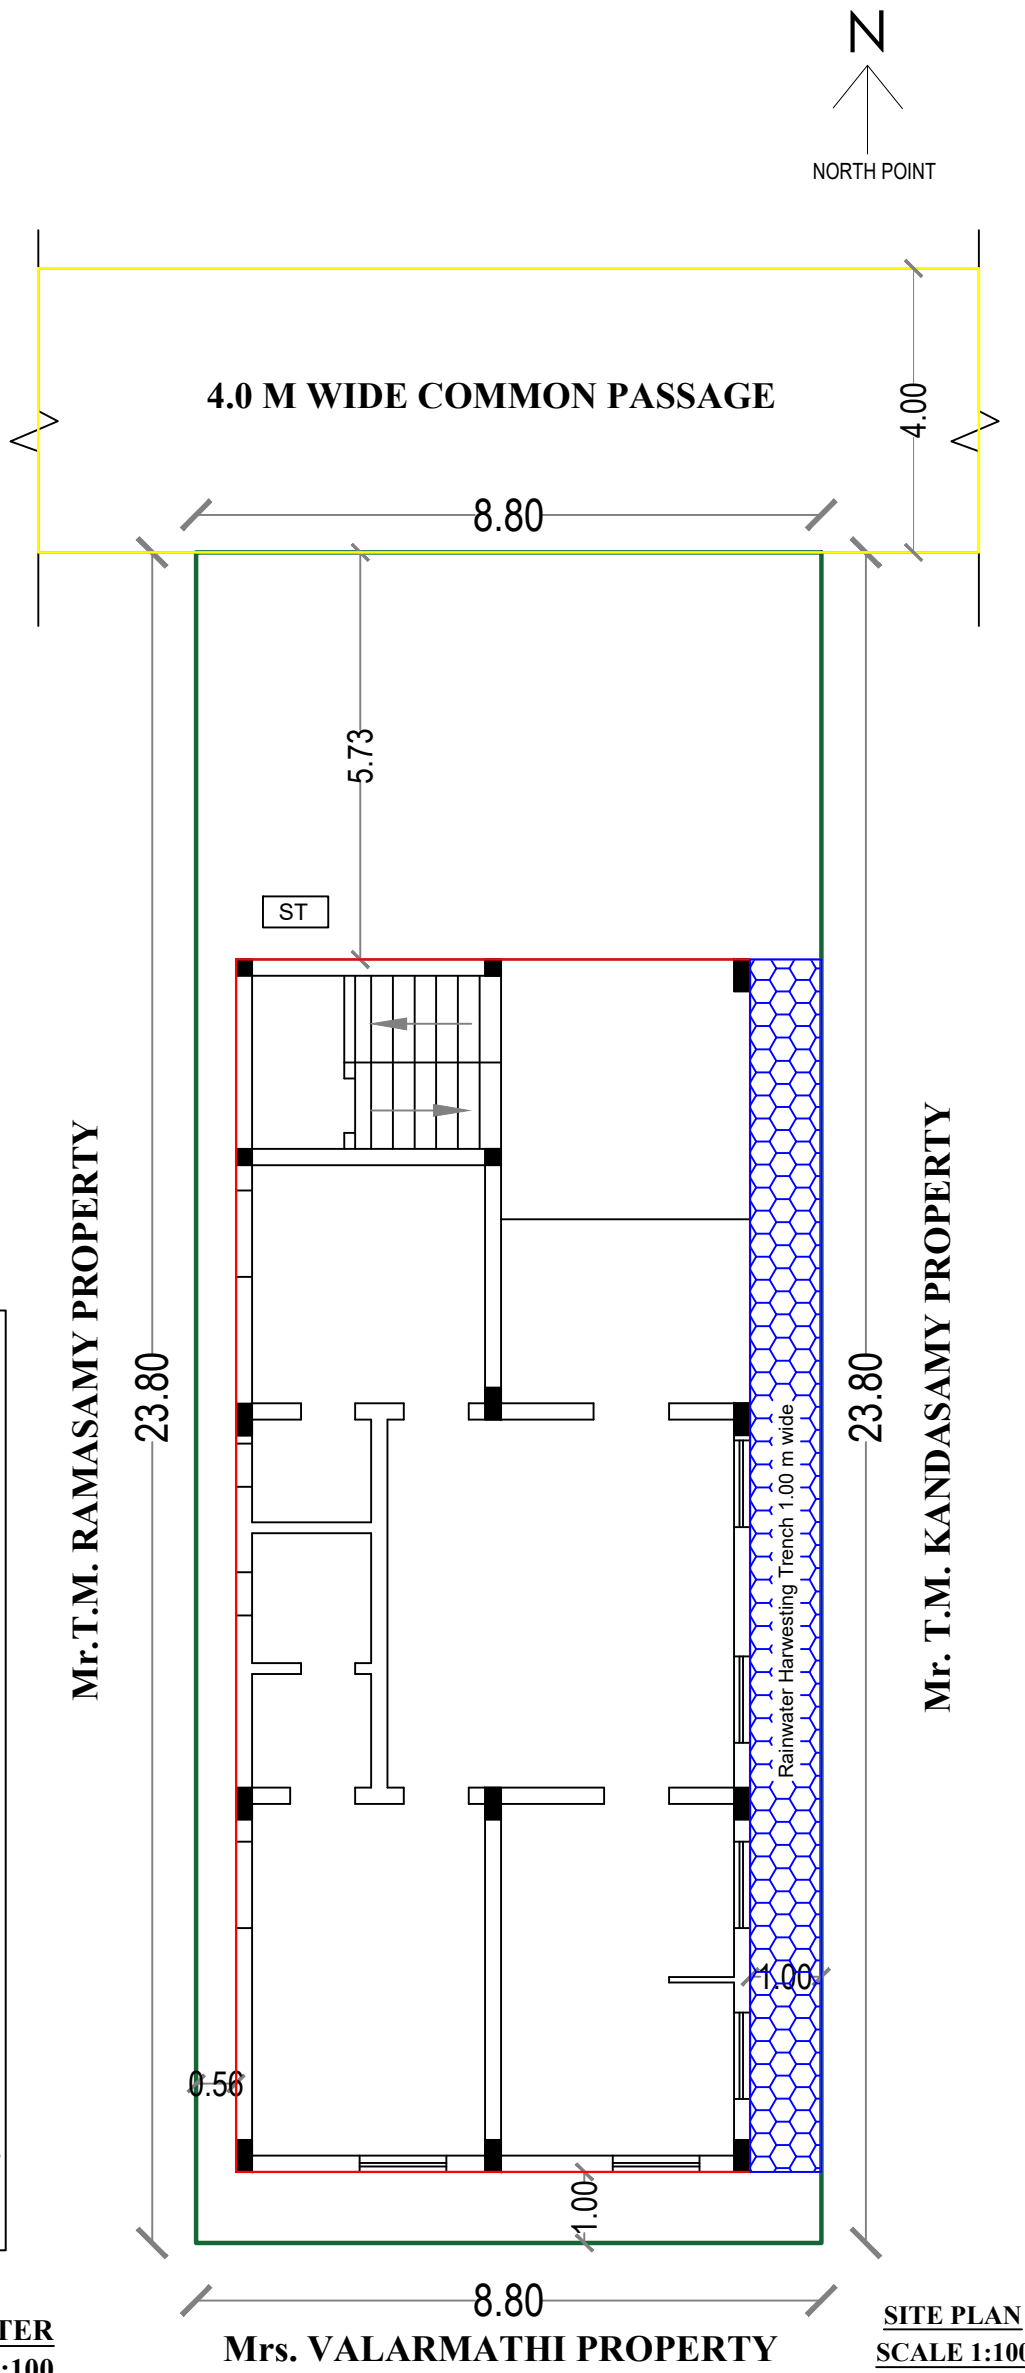
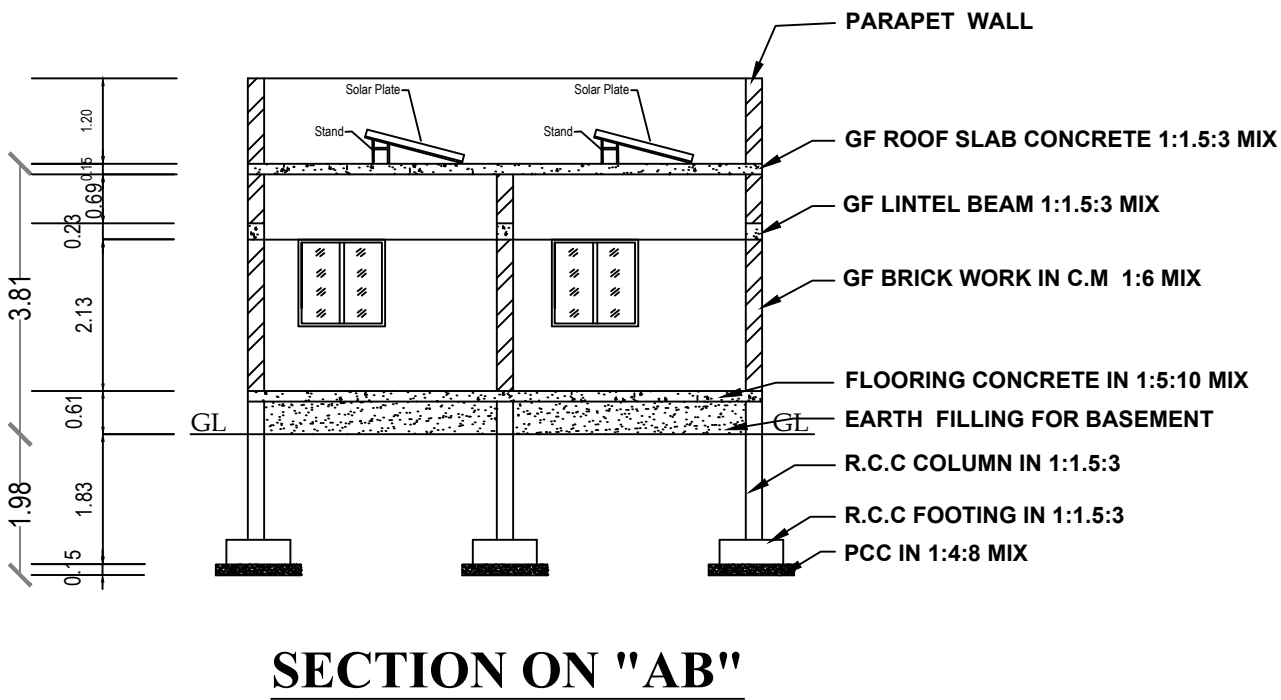


PLAN SHOWING THE PROPOSED CONSTRUCTION OF GROUND FLOOR RCC ROOF RESIDENTIAL BUILDING IN OLD S.F.NO:558, NEW R.S.F NO:513/8, AT THIRUVENGADAMPALAYAM PUDUR, WARD NO:09, KARUMANDICHELLIPALAYAM TOWN PANCHAYAT, PERUNDURAI TALUK, ERODE DISTRICT.

APPLICANT NAME:
Mrs.T.PRIYA
(AADHAR NO: 3501 8989 2219)
W/O Mr. RAVICHANDRAN

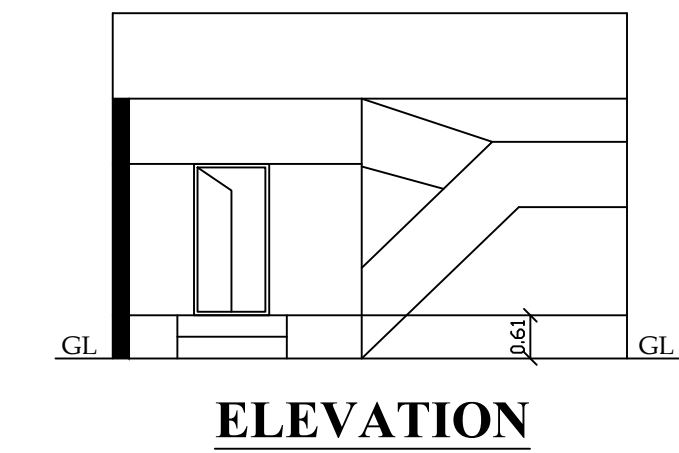

GROUND FLOOR RCC PLAN

TERRACE FLOOR PLAN

ALL DIMENSIONS ARE IN FEET AND METER
SCALE 1:100

OFFICE USE: SHEET NO: 1 / 1

Online Application No.SWP/BPA/0058073/2023
SWP/BUILDING APPROVAL NO.42/2023-24 (20.11.2023)
Date - 20.11.2023 To 20.11.2028

AREA DETAILS	SQ.FT	SQ.MT
TOTAL LAND AREA (1895+358)	2253.00	209.38
PLINTH AREA OF THE GF RCC BUILDING	1329.72	123.58
FLOORING AREA OF THE GF RCC BUILDING	1148.00	106.69
AREA OF THE OPEN SPACE	923.28	85.80

JOINERIES	FEET	METRE	COLOUR INDEX
MD MAINDOOR	3'6"X7'0"	1.06X2.13	TOTAL LAND -
D & O DOOR & OPEN	3'0"X7'0"	0.91X2.13	BUILDING -
W WINDOW	4'0"X4'0"	1.22X1.22	ROAD -
D1 DOOR	2'6"X7'0"	0.75X2.13	RWH & ST -
V VENTILATER	2'0"X1'6"	0.60X0.45	

APPLICANT	ENGINEER
	 E.S. GOPALAKRISHNAN, B.E., M.E., (SIV), AMIE., CE(I), FIV, MISTE., REGISTERED ENGINEER (RE), REG. NO: RDD SALEM/RE-1008/2019, (VALID UPTO 31.03.2024), GK PLANNERS, 206, KANJIKOVIL ROAD, PERUNDURAI - 638 052. gk planners,pri 97509-66826