


PLAN SHOWING THE PROPOSED CONSTRUCTION OF STILT,GROUND,FIRST & SECOND FLOOR RCC ROOF RESIDENTIAL BUILDING IN OLD S.F.NO:91, R.S.F NO:800/6,7,10,11,NEW NATHAM

R.S.F.NO:800/7E AT UZHAVAN NAGAR, WARD NO:08, PERUNDURAI TOWN PANCHAYAT,PERUNDURAI TALUK, ERODE DISTRICT.


APPLICANT NAME:

Mrs.ANNAKODI,(AADHAR NO:7727 2942 8888)


W/o.Mr.S.KOLANDASAMY,.

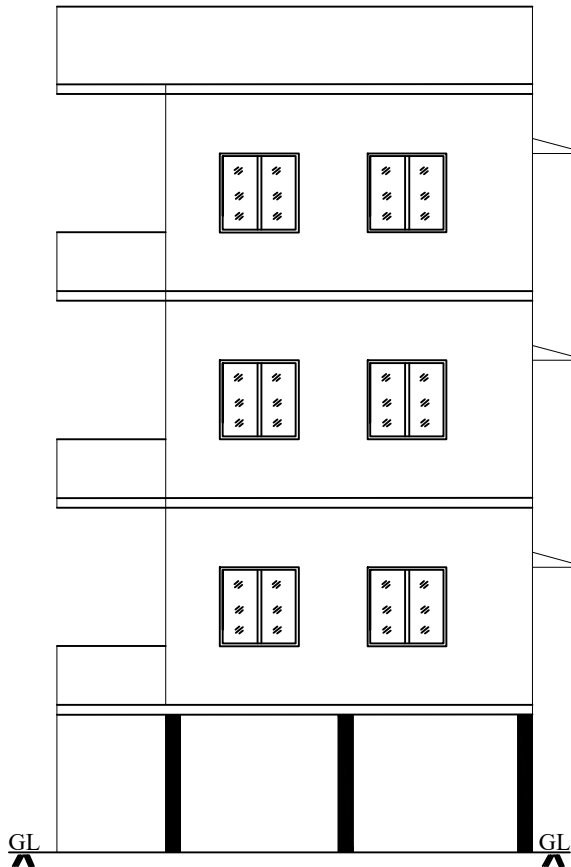


ELEVATION

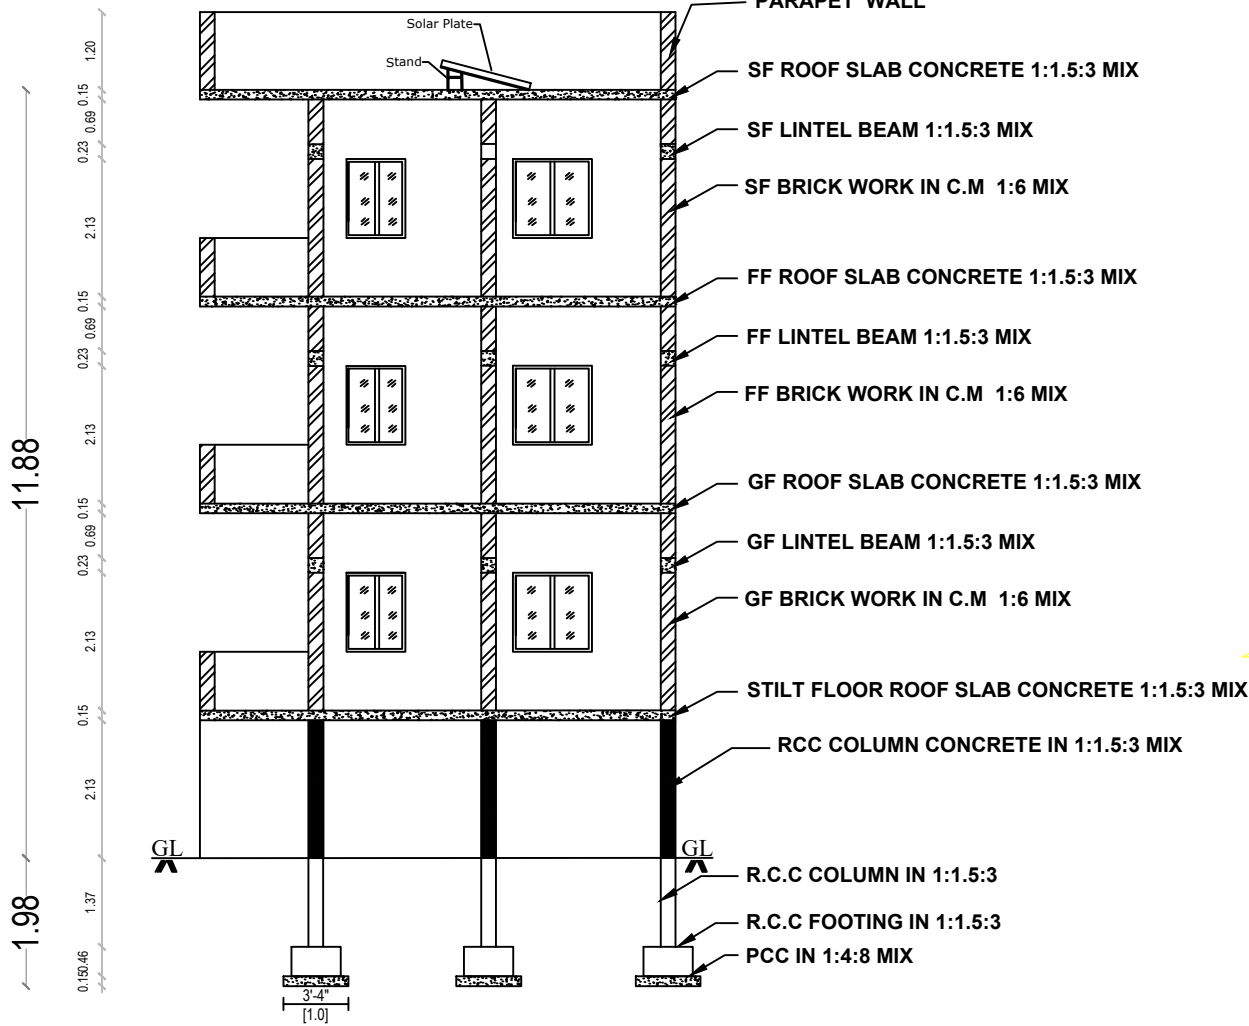



SECTION ON "AB"

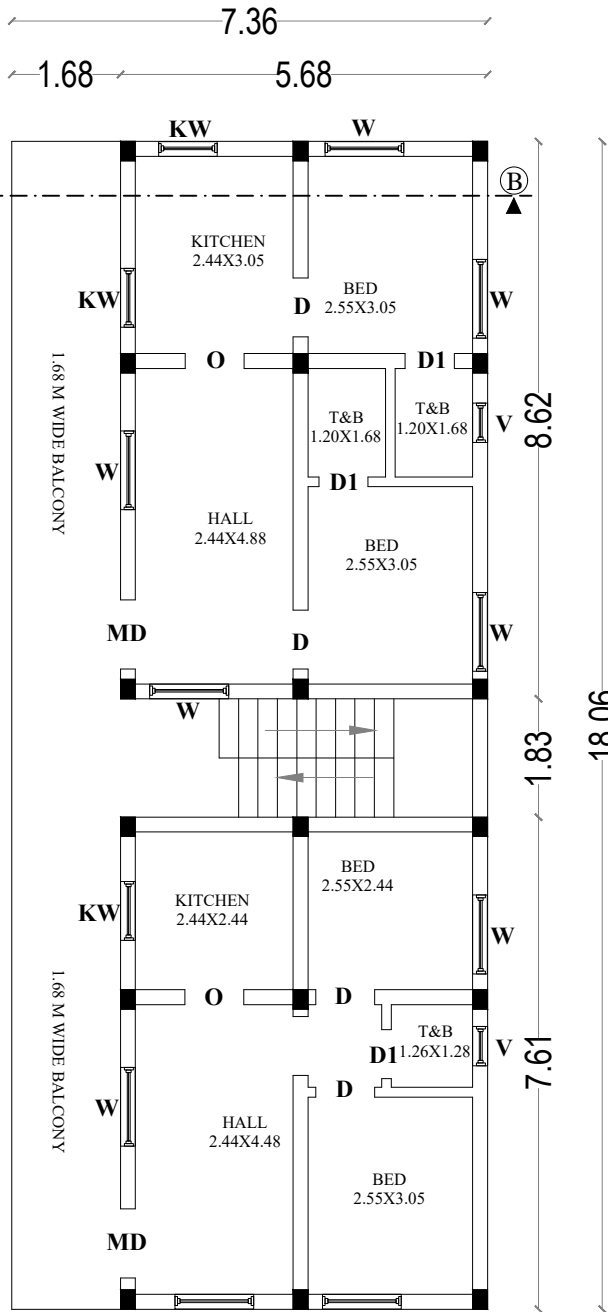


TYPICAL GROUND,FIRST & SECOND FLOOR RCC PLAN

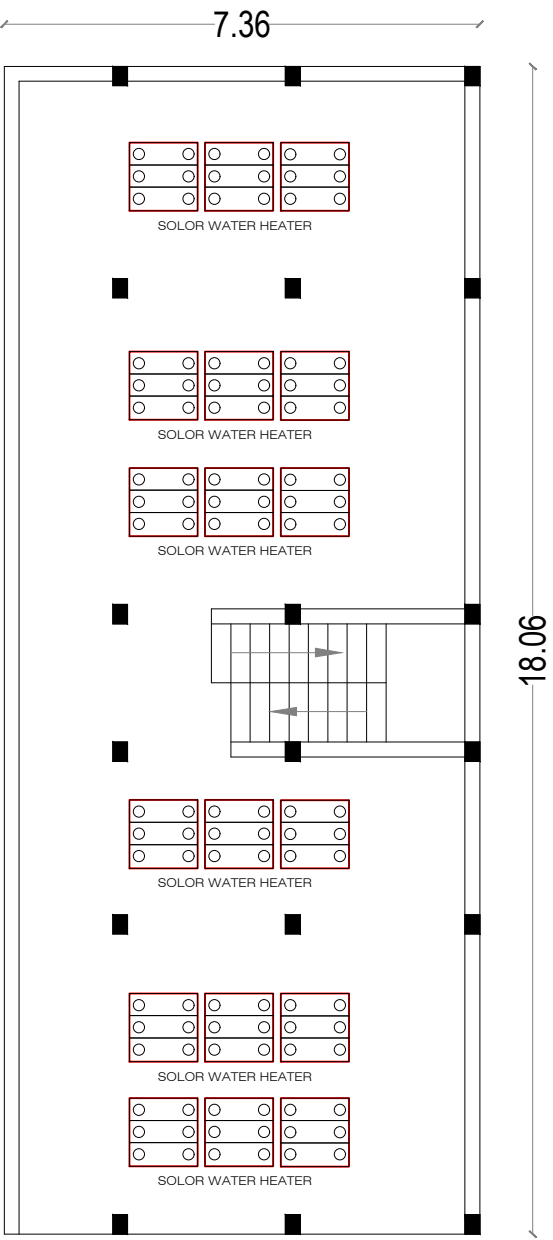

TERRACE FLOOR RCC PLAN

 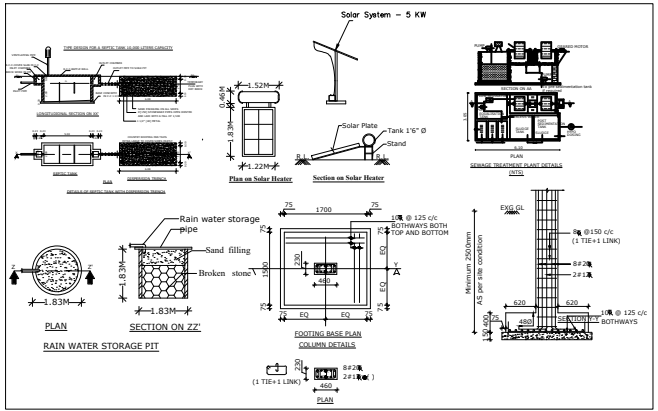

7.62 M WIDE COMMON ROAD

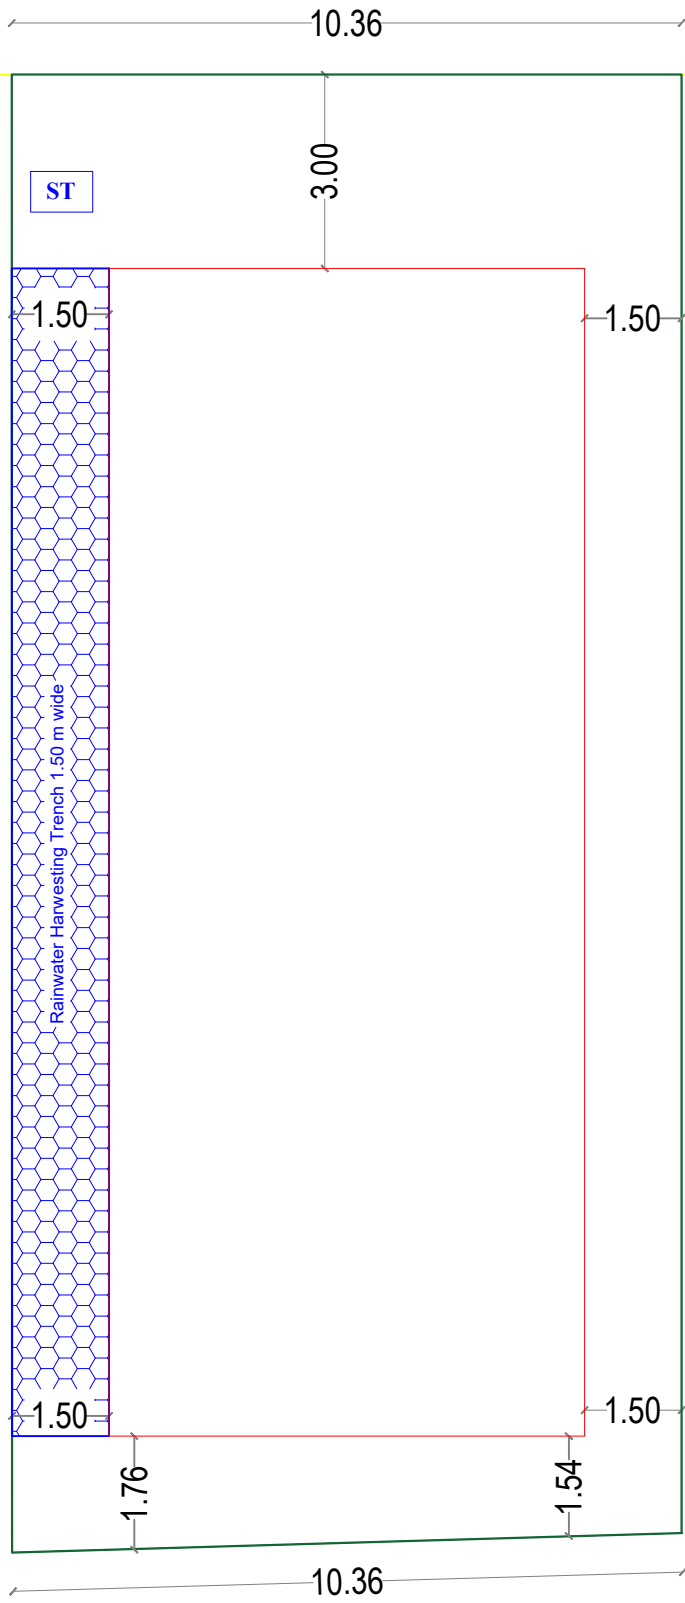

Mr.V.P.ARUNACHALAM,Mr.P.PERIYASAMY PROPERTY

Mrs.DEVIKA RANI PROPERTY

Mrs.LOGANAYAGI PROPERTY

STILT FLOOR RCC PLAN

ALL DIMENSIONS ARE IN FEET AND METER SCALE 1:100

SITE PLAN SCALE 1:100

OFFICE USE:

SHEET NO: 1 / 1

Online Application No.SWP/BPA/063808/2023

SWP/BUILDING APPROVAL NO.63/2023-24 (12.12.2023)  
Date - 12.12.2023 To 11.12.2028

| AREA DETAILS                                | SQ.FT   | SQ.MT  |
|---------------------------------------------|---------|--------|
| TOTAL LAND AREA                             | 2533.00 | 235.40 |
| PLINTH AREA OF THE STILT FLOOR RCC BUILDING | 1429.35 | 132.84 |
| PLINTH AREA OF THE GF RCC BUILDING          | 1429.35 | 132.84 |
| FLOORING AREA OF THE GF RCC BUILDING        | 785.48  | 73.00  |
| PLINTH AREA OF THE FF RCC BUILDING          | 1429.35 | 132.84 |
| FLOORING AREA OF THE FF RCC BUILDING        | 785.48  | 73.00  |
| PLINTH AREA OF THE SF RCC BUILDING          | 1429.35 | 132.84 |
| FLOORING AREA OF THE SF RCC BUILDING        | 785.48  | 73.00  |
| AREA OF THE OPEN SPACE                      | 1103.65 | 102.56 |

| JOINERIES         | FEET      | METRE     | COLOUR INDEX |
|-------------------|-----------|-----------|--------------|
| MD MAINDOOR       | 3'6"X7'0" | 1.06X2.13 | TOTAL LAND - |
| D & O DOOR & OPEN | 3'0"X7'0" | 0.91X2.13 | BUILDING -   |
| W WINDOW          | 4'0"X4'0" | 1.22X1.22 | ROAD -       |
| KW WINDOW         | 3'0"X4'0" | 0.91X1.22 | RWH & ST -   |
| D1 DOOR           | 2'6"X7'0" | 0.75X2.13 |              |
| V VENTILATER      | 2'0"X1'6" | 0.60X0.45 |              |

APPLICANT

ENGINEER

Handwritten signature of the applicant.

Handwritten signature of the engineer.

Er.S.GOPALAKRISHNAN, B.E.M.E.(SE),  
AMIE.(CEI), FIV.MISTE,  
REGISTERED ENGINEER (RE),  
REG. NO. RD/SALEMRE-1003/2013, (VALD UPTO 31.03.2024),  
SK PLANNERS, 206, KANUVOL ROAD,  
PERUNDURAI - 630 052.

gk planners,pr  
97509-66826