


PLAN SHOWING THE PROPOSED CONSTRUCTION OF GROUND FLOOR RCC ROOF RESIDENTIAL BUILDING

IN S.F.NO:246, NEW R.S.F NO:219/1A1A1, DTCP APPROVAL NO:10277/2018, AT SITE NO:51, AMMAN NAGAR,








WARD NO:03, KARUMANDICHELLIPALAYAM TOWN PANCHAYAT, PERUNDURAI TALUK, ERODE DISTRICT.

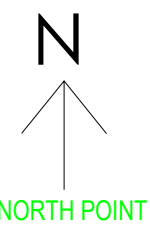

APPLICANT:

Mr.K.PARAMESWARAN, (AADHAR NO:6792 9986 4813),

S/o.Mr.KRISHNAN,.

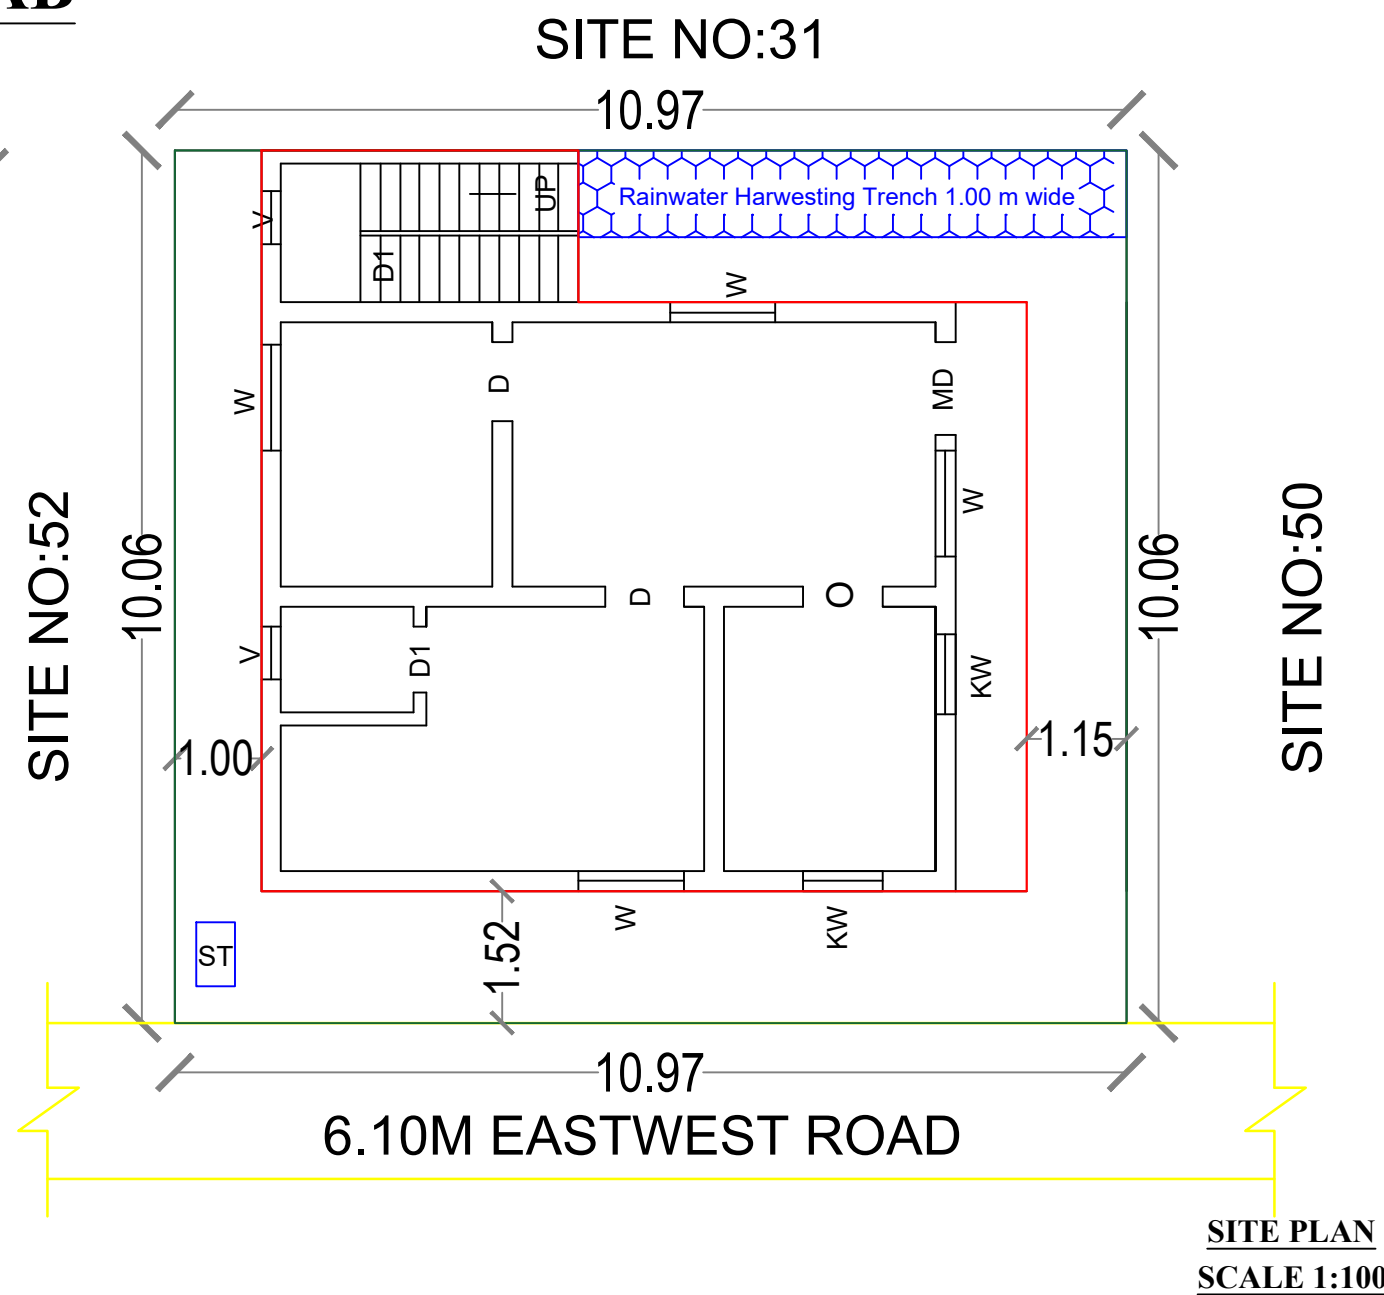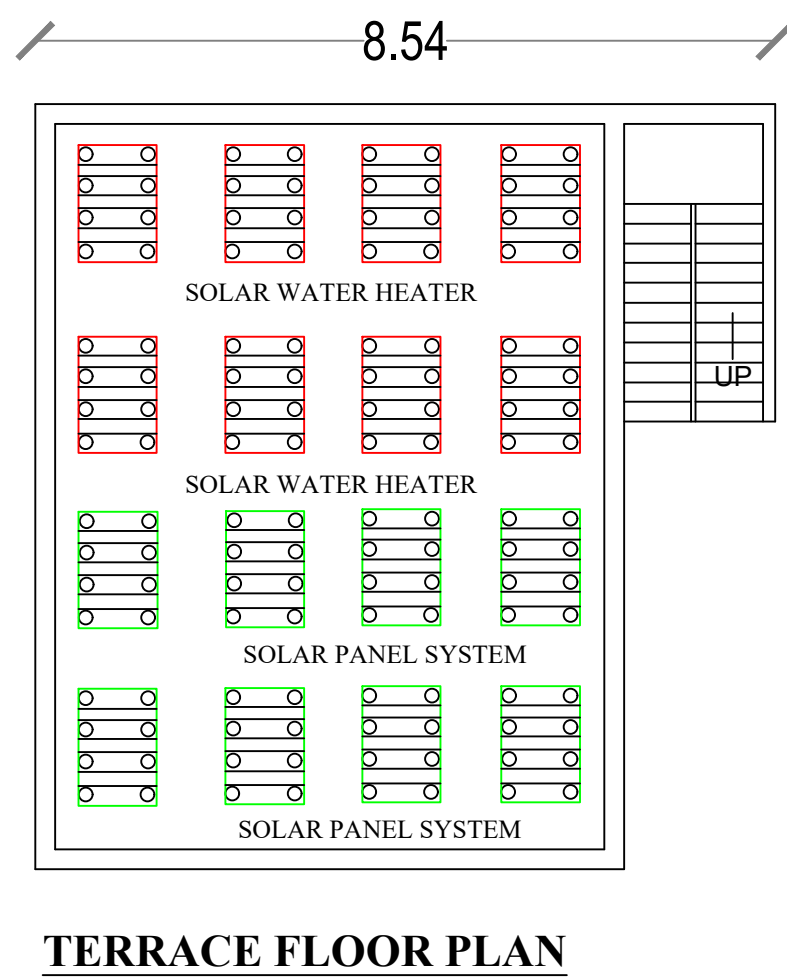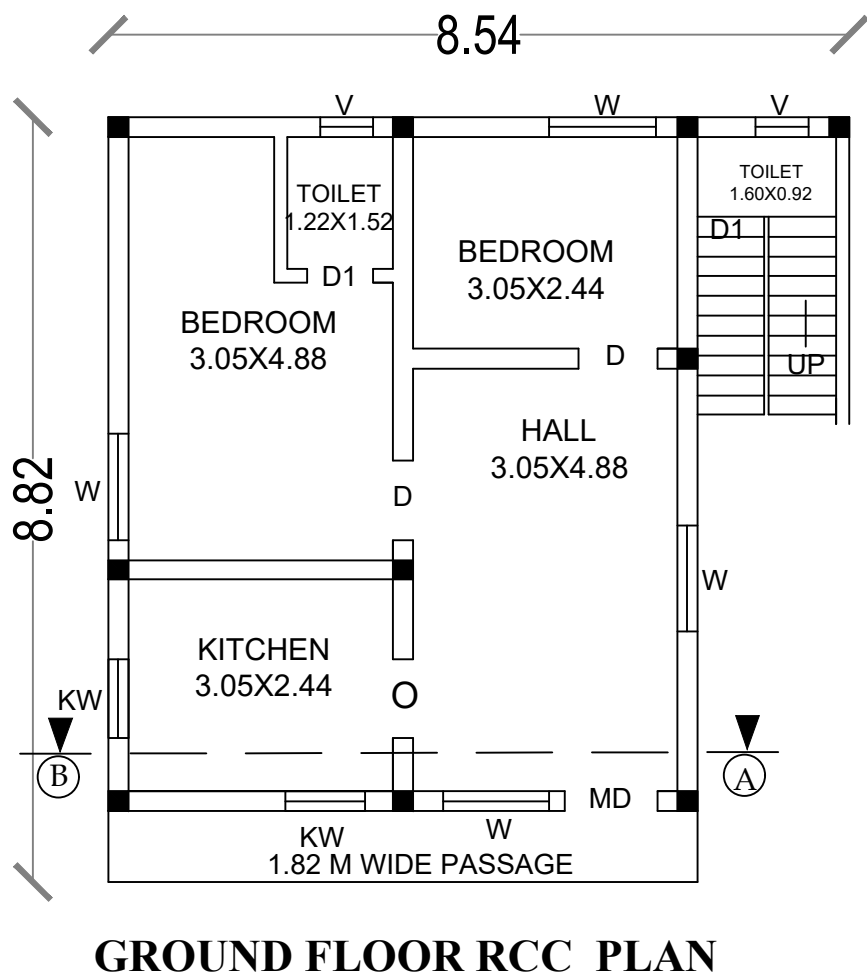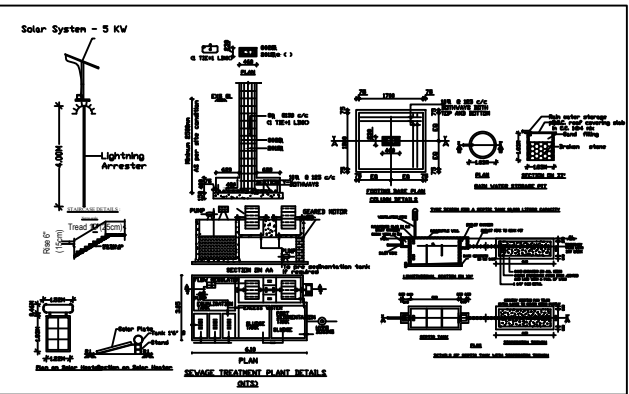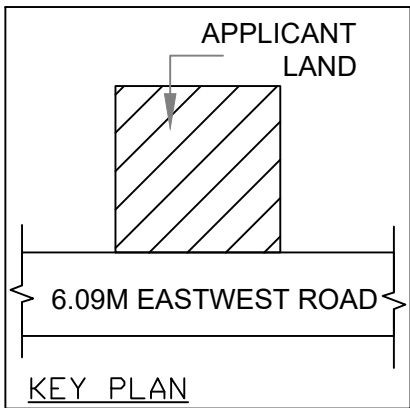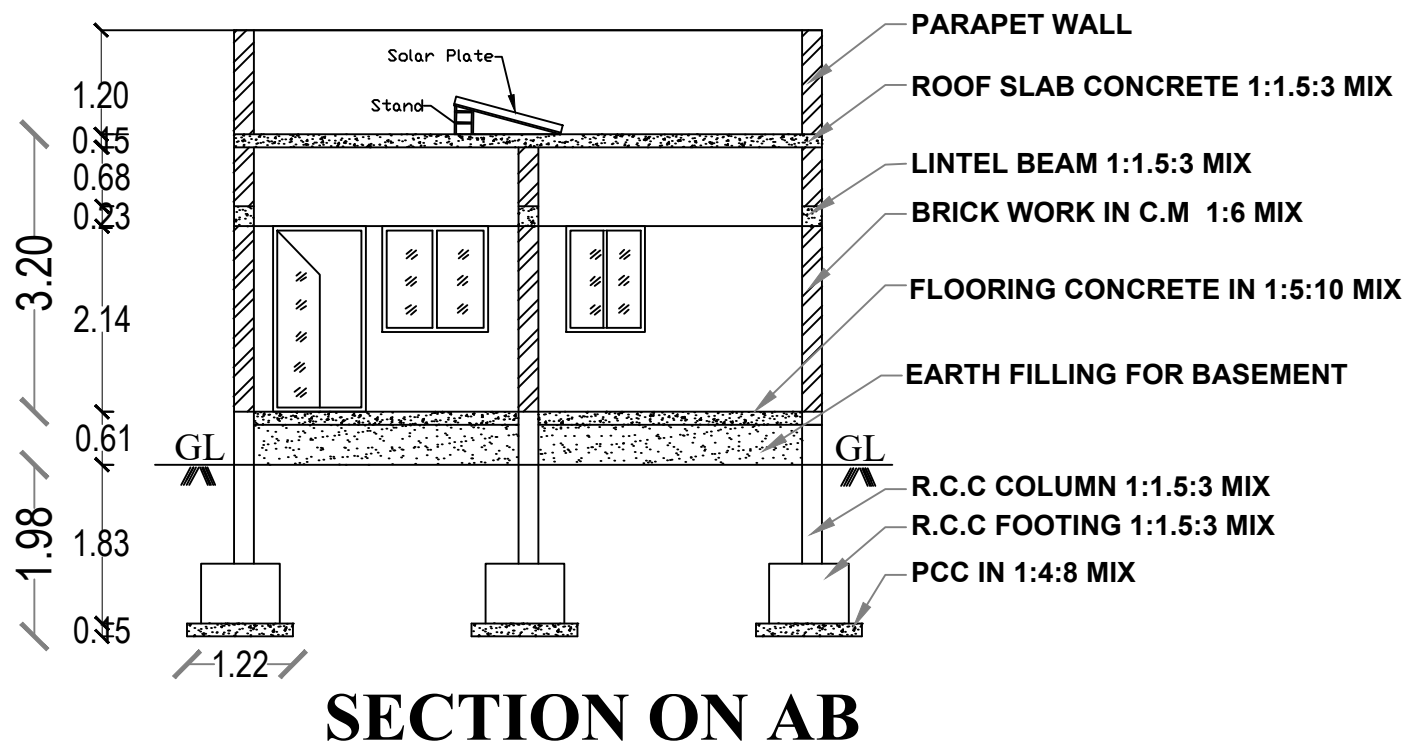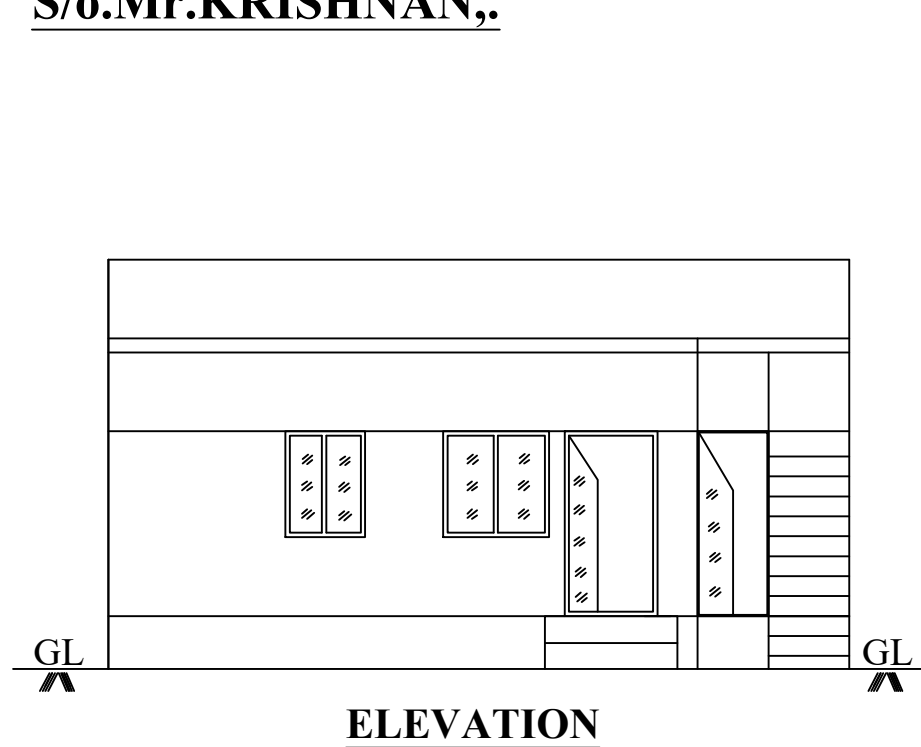

OFFICE USE:

SHEET NO: 1 / 1

Online Application No.SWP/BPA/065916/2023

SWP/BUILDING APPROVAL NO.49/2023-24 (22.12.2023)
Date - 22.12.2023 To 22.12.2028

AREA DETAILS		SQ.FT	SQ.MT
TOTAL LAND AREA		1188.00	110.40
PLINTH AREA OF THE GF RCC BUILDING		711.02	66.08
FLOORING AREA OF THE GF RCC BUILDING		483.33	44.92
AREA OF THE OPEN SPACE		476.98	44.32
JOINERY DETAILS	FEET	METRE	COLOUR INDEX
MD MAINDOOR	3'6" X 7'0"	1.06 X 2.13	TOTAL LAND - BUILDING - ROAD - RWH & ST -
D&O DOOR & OPEN	3'0" X 7'0"	0.91 X 2.13	
W WINDOW	4'0" X 4'0"	1.21 X 1.21	
D1 PLASTIC DOOR	2'6" X 7'0"	0.76 X 2.13	
KW KITCHEN WINDOW	3'0" X 4'0"	0.91 X 1.21	
V VENTILATOR	2'0" X 1'6"	0.60 X 0.45	

APPLICANT

REGISTERED ENGINEER

K. H. Gopinathan

Er.S.GOPALAKRISHNAN, B.E., M.E., (S),
AMIE, CE(I), FIV, MISTE.,
REGISTERED ENGINEER (RE),
REG. NO. RD0 SALEMI-1008/2019, (VALID UPTO 31.03.2024),
GK PLANNERS, 205, KANJIKOVIL ROAD,
PERUNDURAI - 638 052.

gk planners,pri
97509-66826

ALL DIMENSIONS ARE IN FEET AND METER SCALE 1:100

SITE PLAN
SCALE 1:100