
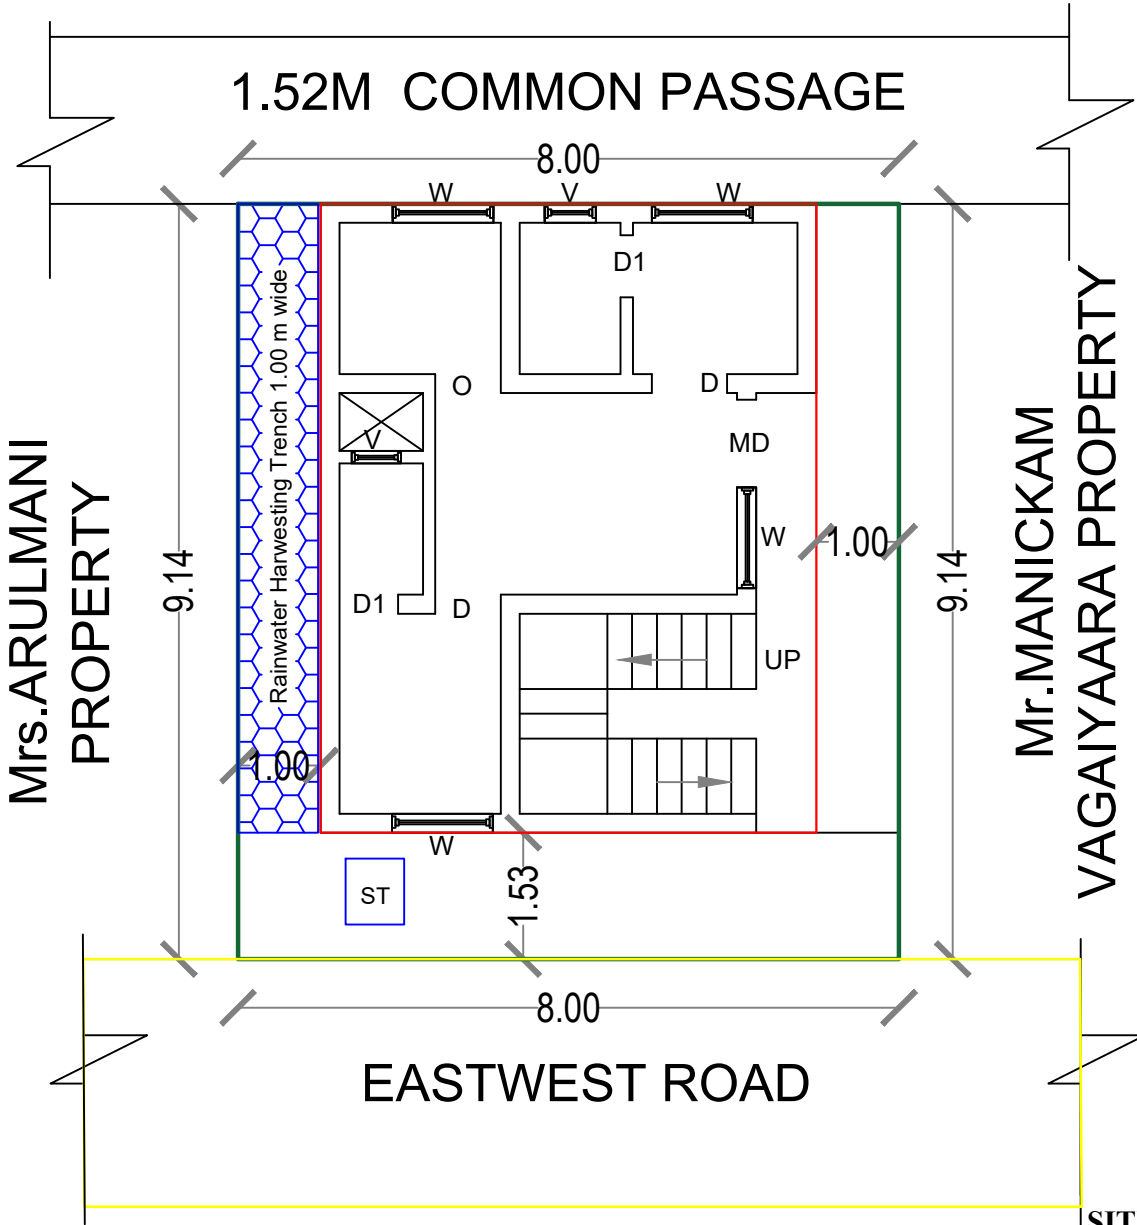
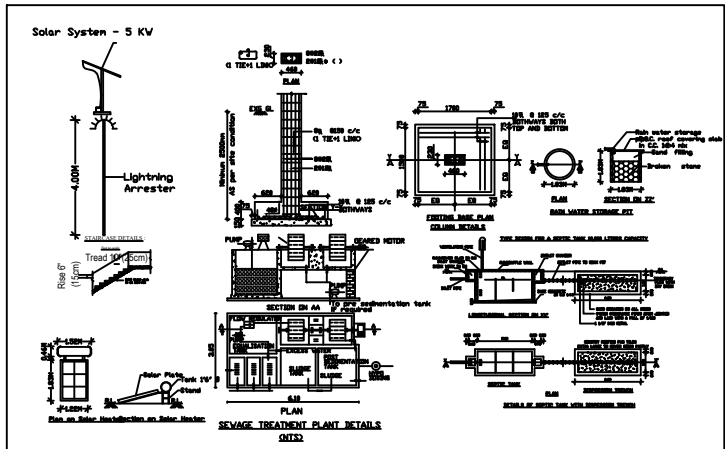
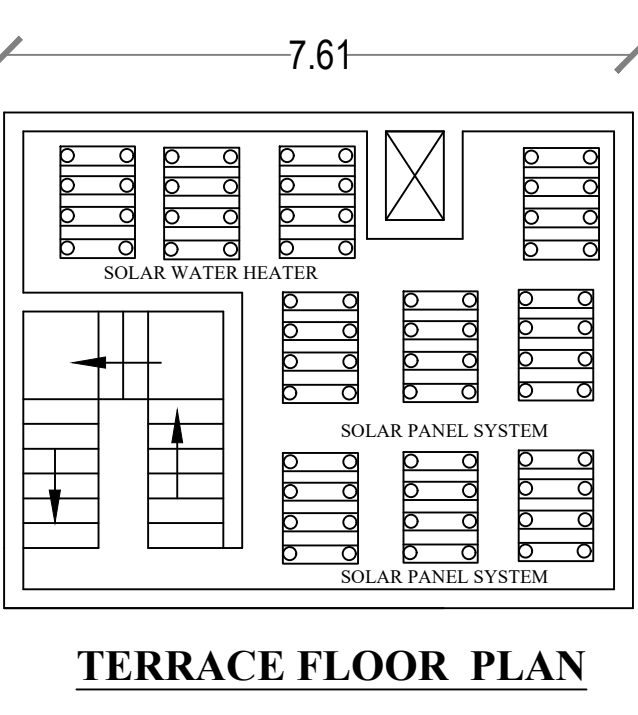
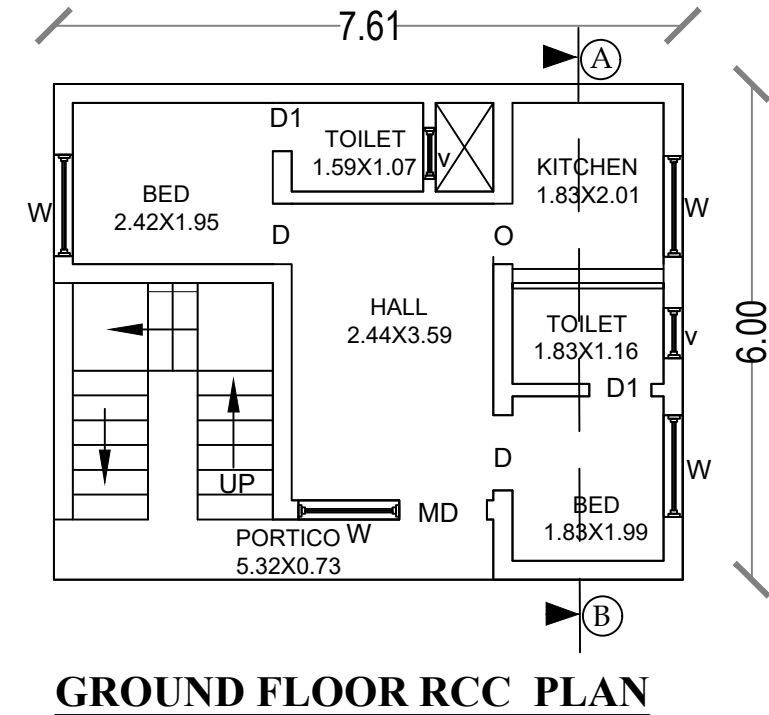
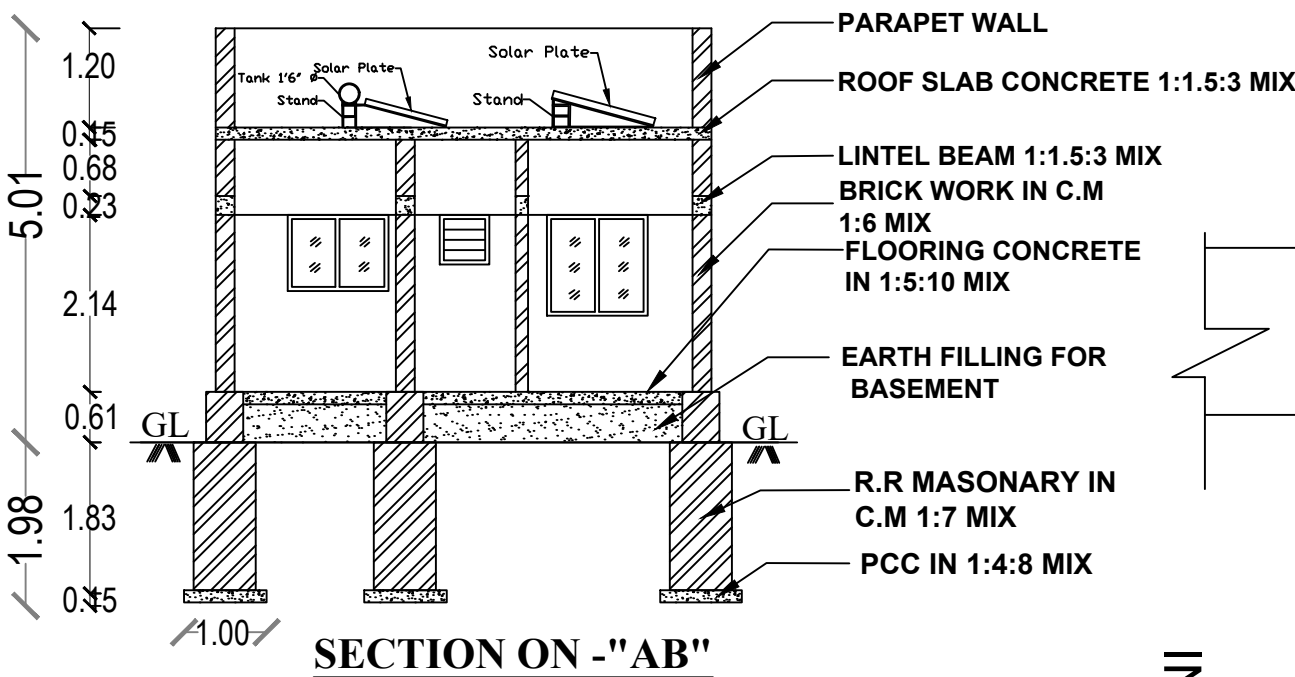
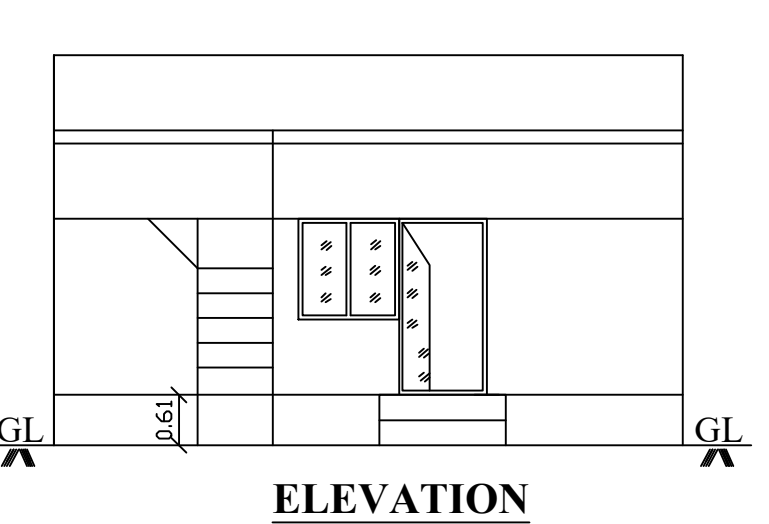


PLAN SHOWING THE PROPOSED CONSTRUCTION OF GROUND FLOOR RCC ROOF RESIDENTIAL BUILDING

IN R.S.F.NO:383LIT, NATHAM NEW R.S.F NO:879/14,PATTA NO:498, AT SLATER NAGAR, WARD NO:10,
KARUMANDICHELLIPALAYAM TOWN PANCHAYAT, PERUNDURAI TALUK, ERODE DISTRICT.

APPLICANT NAME:

Mr.T.ROBINSON, (AADHAR NO:7453 0083 9163),
S/o.Mr.THAMBURAJ,.

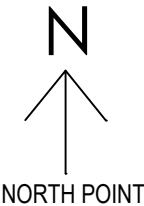

ALL DIMENSIONS ARE IN FEET AND METER SCALE 1:100

SITE PLAN
SCALE 1:100

OFFICE USE:

SHEET NO: 1 / 1

Online Application No.SWP/BPA/0066286/2023
SWP/BUILDING APPROVAL NO.45/2023-24 (15.12.2023)
Date - 15.12.2023 To 15.12.2028

AREA DETAILS		SQ.FT	SQ.MT
TOTAL LAND AREA		787.50	73.16
PLINTH AREA OF THE GF RCC BUILDING		483.33	44.92
FLOORING AREA OF THE GF RCC BUILDING		286.53	26.63
AREA OF THE OPEN SPACE		304.17	28.26
JOINERY DETAILS	FEET	METRE	COLOUR INDEX
MD MAINDOOR	3'6" X 7'0"	1.06 X 2.13	TOTAL LAND -
D&O DOOR & OPEN	3'0" X 7'0"	0.91 X 2.13	
W WINDOW	4'0" X 4'0"	1.21 X 1.21	BUILDING -
D1 PLASTIC DOOR	2'6" X 7'0"	0.76 X 2.13	ROAD -
KW KITCHEN WINDOW	4'0" X 3'0"	1.22 X 0.91	RWH & ST -
V VENTILATOR	2'0" X 1'6"	0.60 X 0.45	

APPLICANT	REGISTERED ENGINEER
T. Robinson	Er.S.GOPALAKRISHNAN, B.E., M.E., (Str), AMIE., CE(I), FIV. MISTE, REGISTERED ENGINEER (RE), REG. NO: RPD SALE/RE-1/008/2019, (VALID UPTO 31.03.2024), GK PLANNERS, 206, KANJIKOVIL ROAD, PERUNDURAI - 638 052.

gk planners,pri
97509-66826