

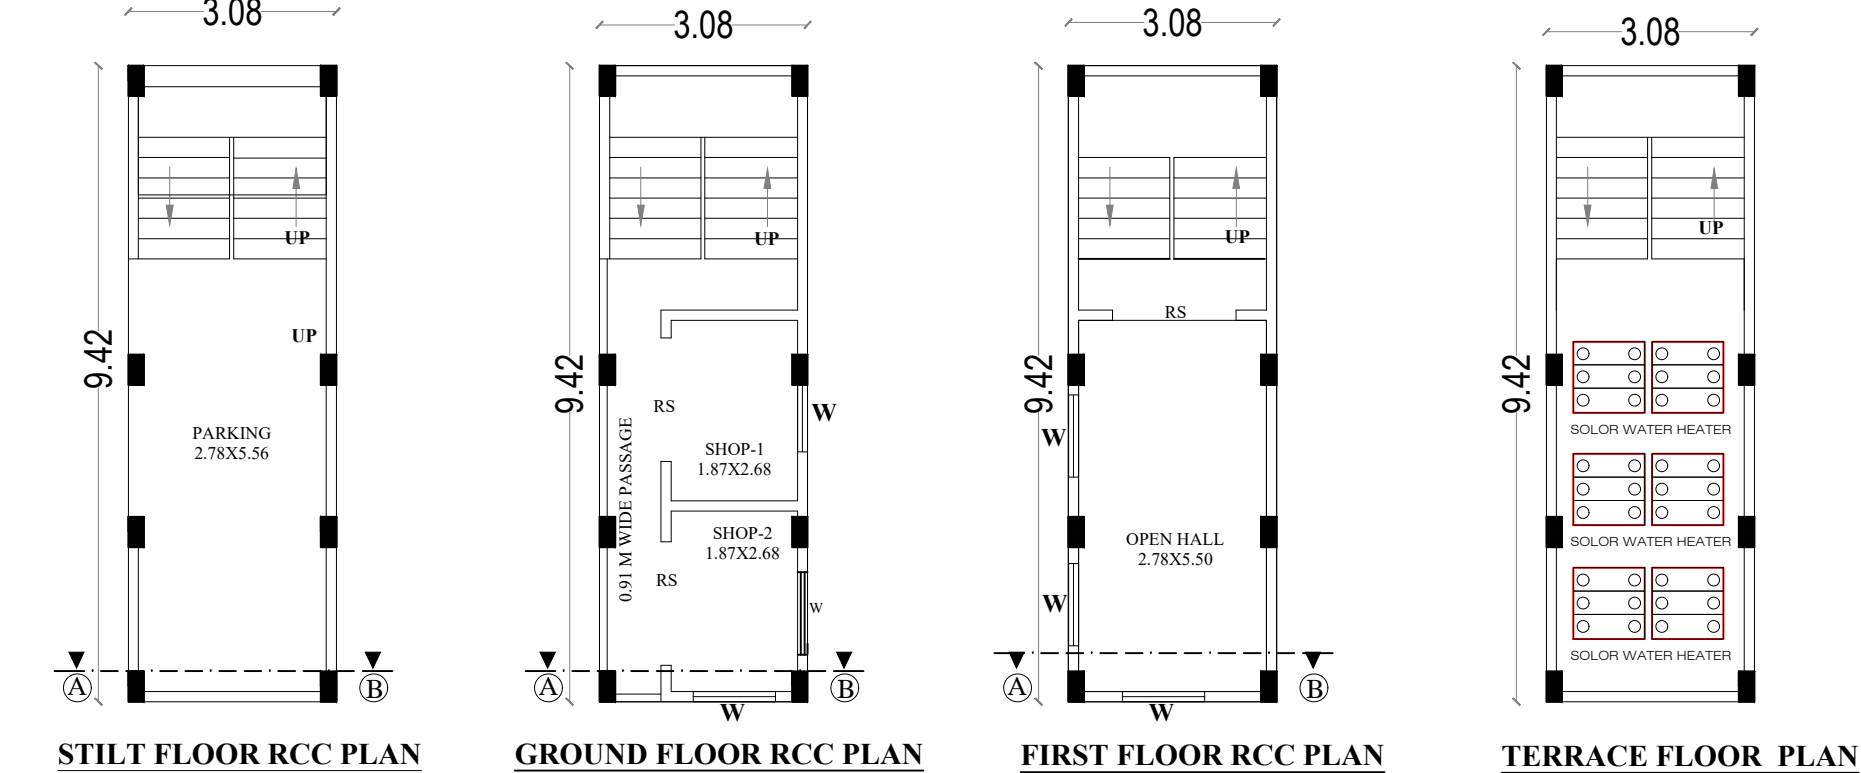
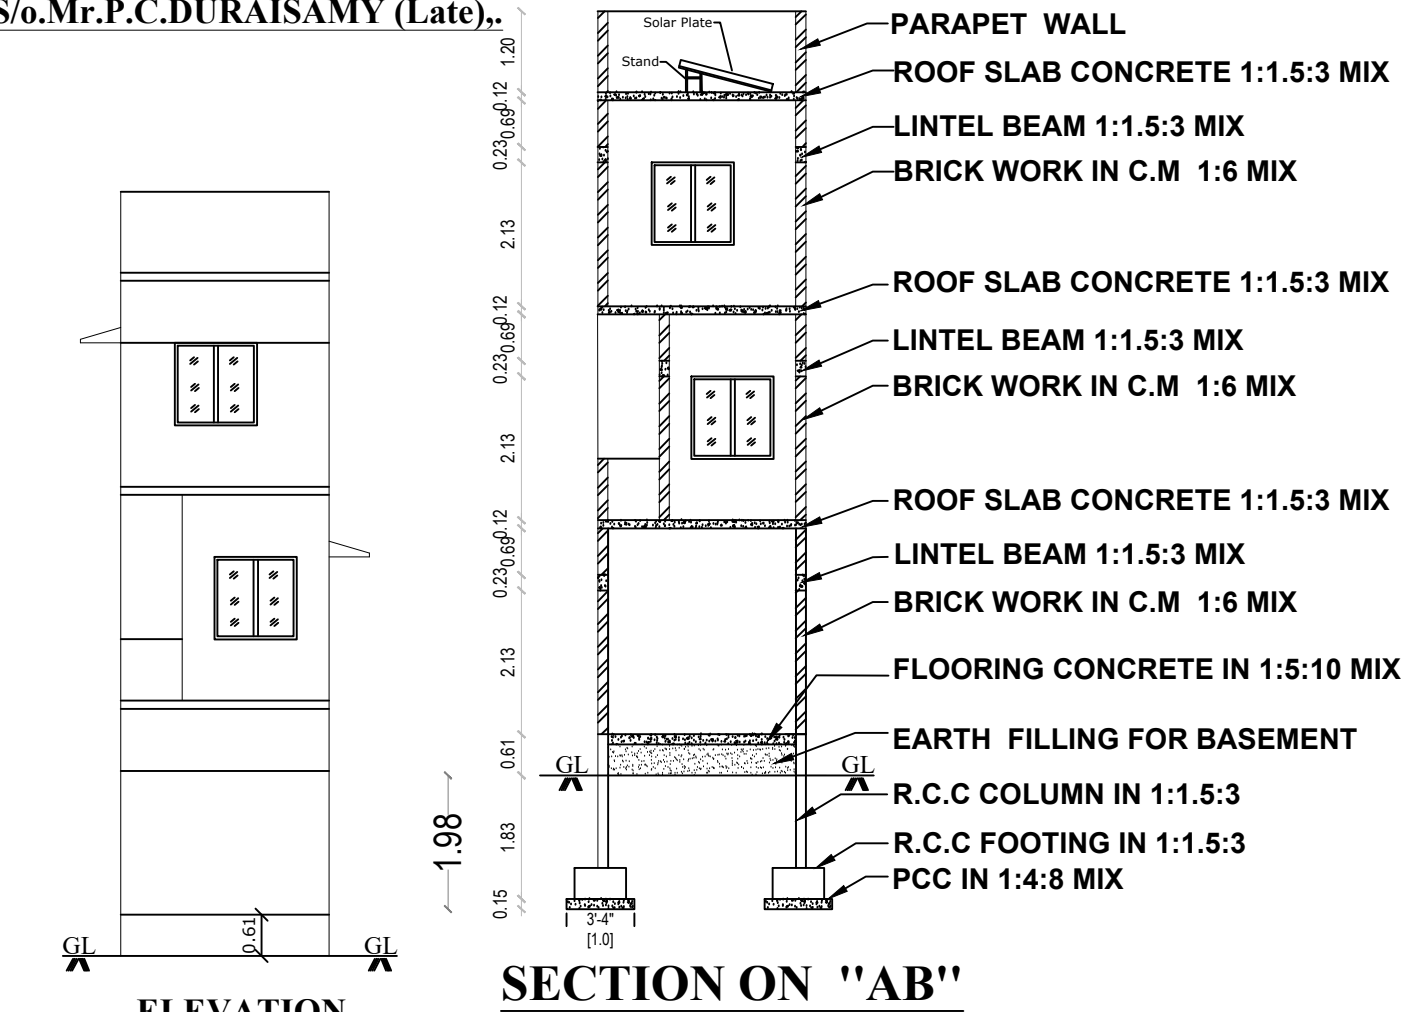


PLAN SHOWING THE PROPOSED CONSTRUCTION OF STILT,GROUND AND FIRST FLOOR RCC ROOF COMMERCIAL BUILDING IN R.S.F NO:482/5A3A,NEW R.S.F.NO:482/5A3A4 AT SITE NO:3 SOUTH PART ,SWAMY NAGAR, VIVEKANANTHAR STREET,DTCP APPROVAL NO:110/2023,OLD WARD NO:15, KARUMANDICHELLIPALAYAM TOWN PANCHAYAT, PERUNDURAI TALUK, ERODE DISTRICT.

APPLICANT NAME:
Mr.P.D.ESWARAMOORTHY,(AADHAR NO:3244 8362 4044)
S/o.Mr.P.C.DUR AISAMY (Late),.

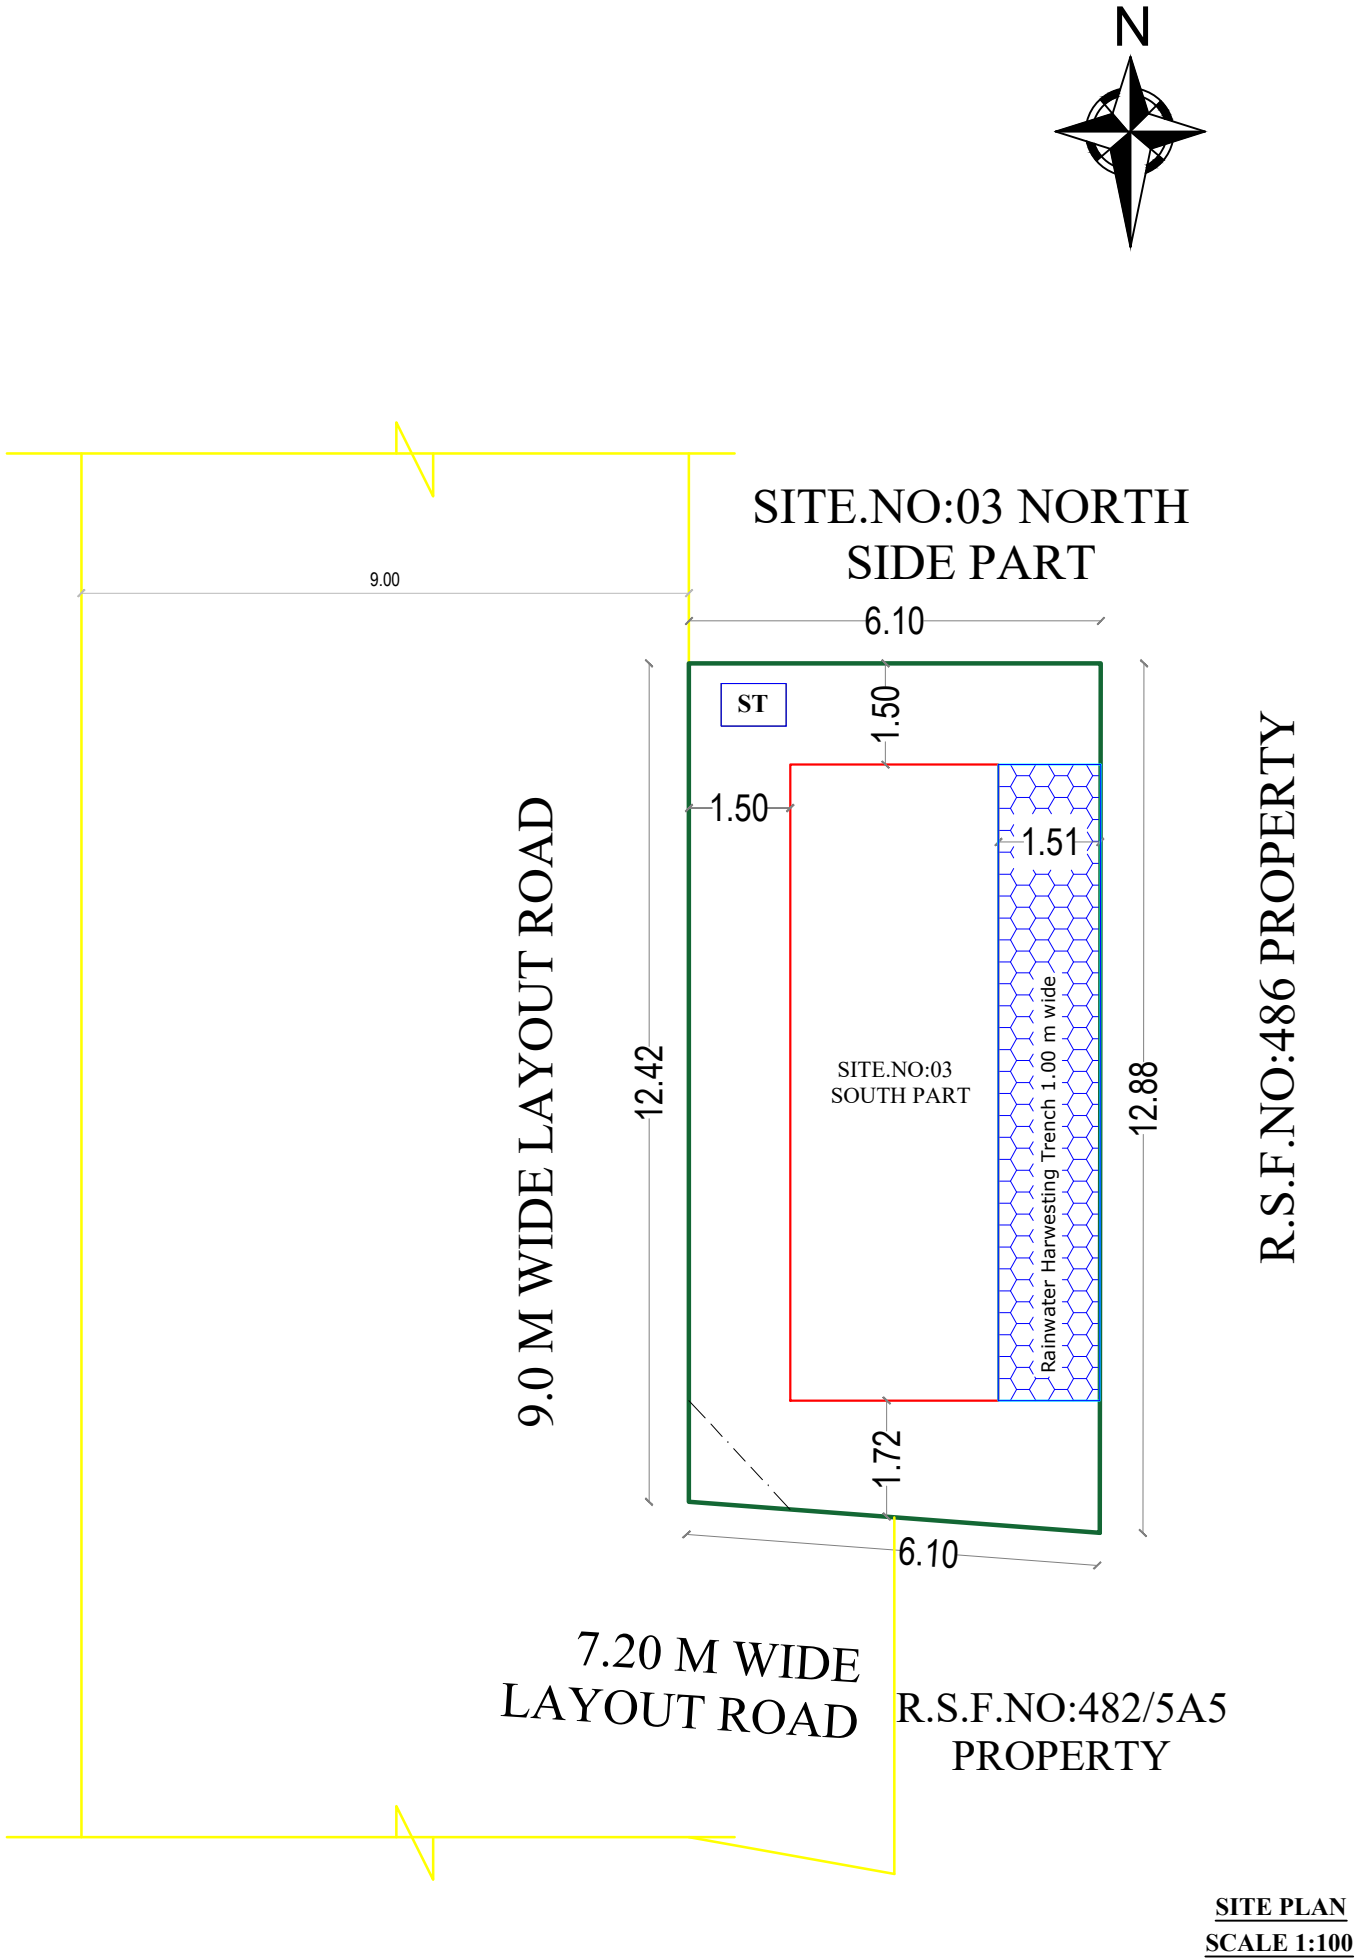

ALL DIMENSIONS ARE IN FEET AND METER SCALE 1:100

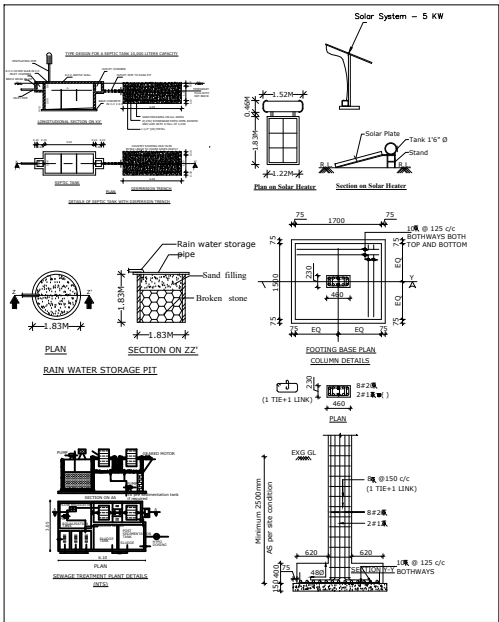

SITE PLAN
SCALE 1:100

OFFICE USE: SHEET NO: 1 / 1

Online Application No.SWP/BPA/0071261/2023
SWP/BUILDING APPROVAL NO.54/2023-24 (19.1.2024)
Date - 19.1.2024 To 19.1.2029

AREA DETAILS	SQ.FT	SQ.MT
TOTAL LAND AREA	817.50	75.95
PLINTH AREA OF THE STILT FLOOR RCC BUILDING	312.47	29.04
PLINTH AREA OF THE GF RCC BUILDING	312.47	29.04
FLOORING AREA OF THE GF RCC BUILDING	107.81	10.01
PLINTH AREA OF THE FF RCC BUILDING	312.47	29.04
FLOORING AREA OF THE FF RCC BUILDING	164.73	15.31
AREA OF THE OPEN SPACE	504.75	46.91
JOINERIES	FEET	METRE
RS ROLLING SHUTTER	6'0"X7'0"	1.83X2.13
W WINDOW	4'0"X4'0"	1.22X1.22

COLOUR INDEX	
TOTAL LAND	ROAD
BUILDING	RWH & ST

APPLICANT	ENGINEER
	 Er.S.GOPALAKRISHNAN,B.E,M.E.(S), AMIE,CEO,FIV,MISTE., REGISTERED ENGINEER (RE), REG.NO:R03 SALEMRE-100501013 (VALID UPTO 31.03.2024), GK PLANNERS, 208, KANJIKOVIL ROAD, PERUNDURAI - 630 052.

gk planners,pri
97509-66826