


PLAN SHOWING THE PROPOSED CONSTRUCTION OF R.C.C. ROOF GROUND & FIRST FLOOR
RESIDENTIAL BUILDING IN R.S.F. NO. 517/1, SITE NO. 23, AT MUGASIPIDARIYUR VILLAGE,
KAMARAJ NAGAR, MUGASIPIDARIYUR PANCHAYAT, CHENNIMALAI PANCHAYAT UNION,
PERUNDURAI TALUK, ERODE DISTRICT.


APPLICANT : (SOLD PLOT FRAME WORK NO. 15561/2018)

Mr. N.ARJUNAN,
S/o. NATARAJAN. (Late).


ONLINE APPLICATION No: SWP/BPA/0077636/2023
BUILDING PERMISSION No: ERD/CHML/MPR/87/2023-2024

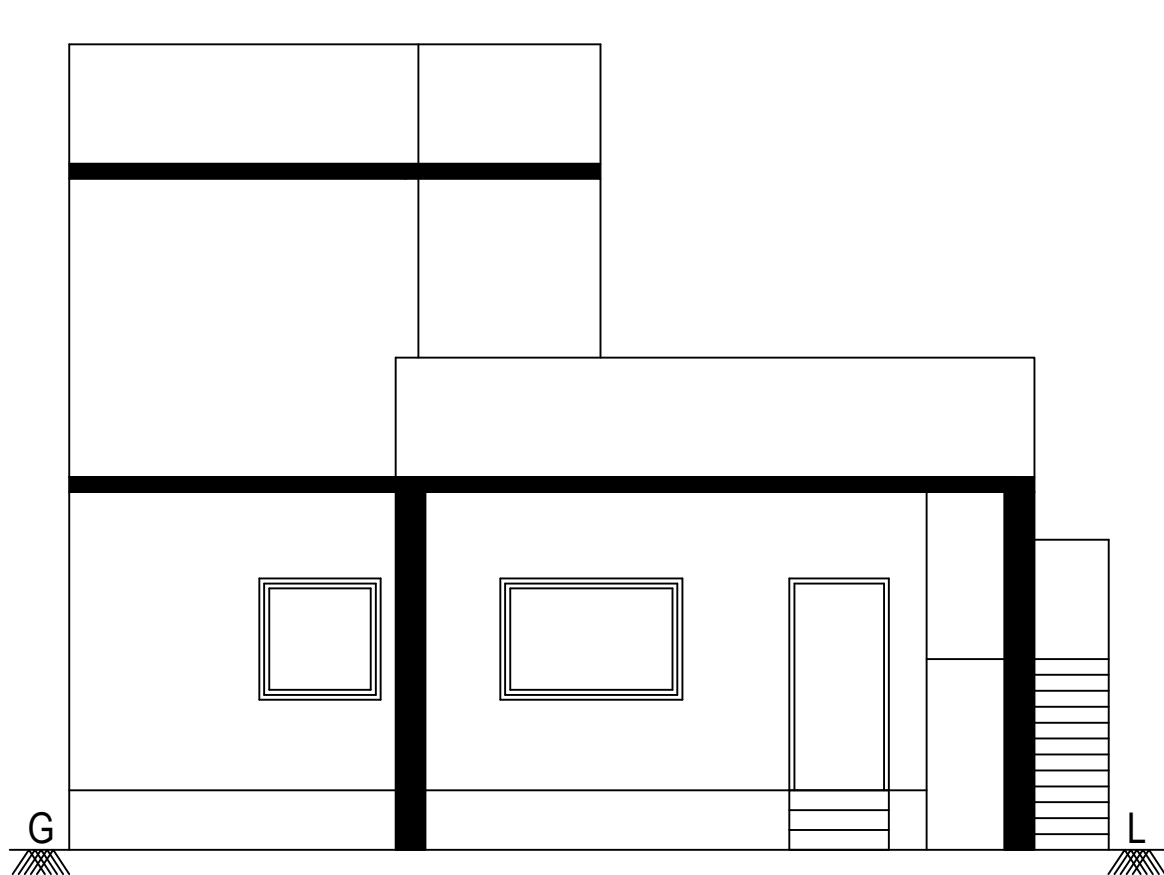


Elevation

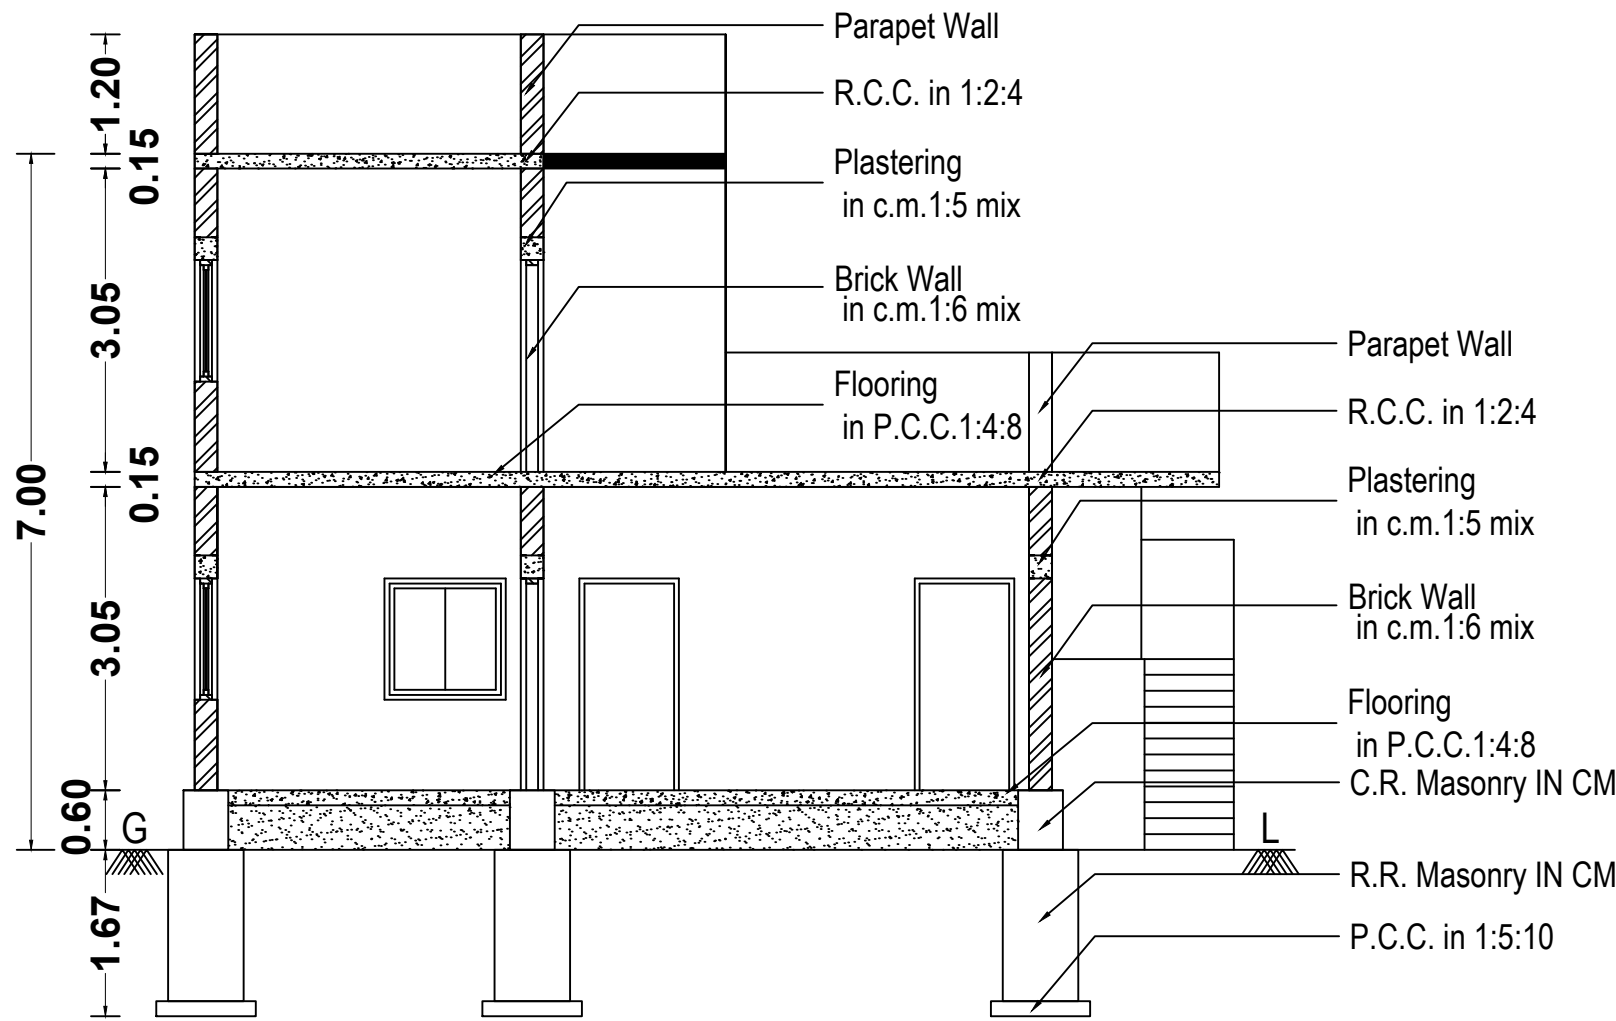


Section on "AB"

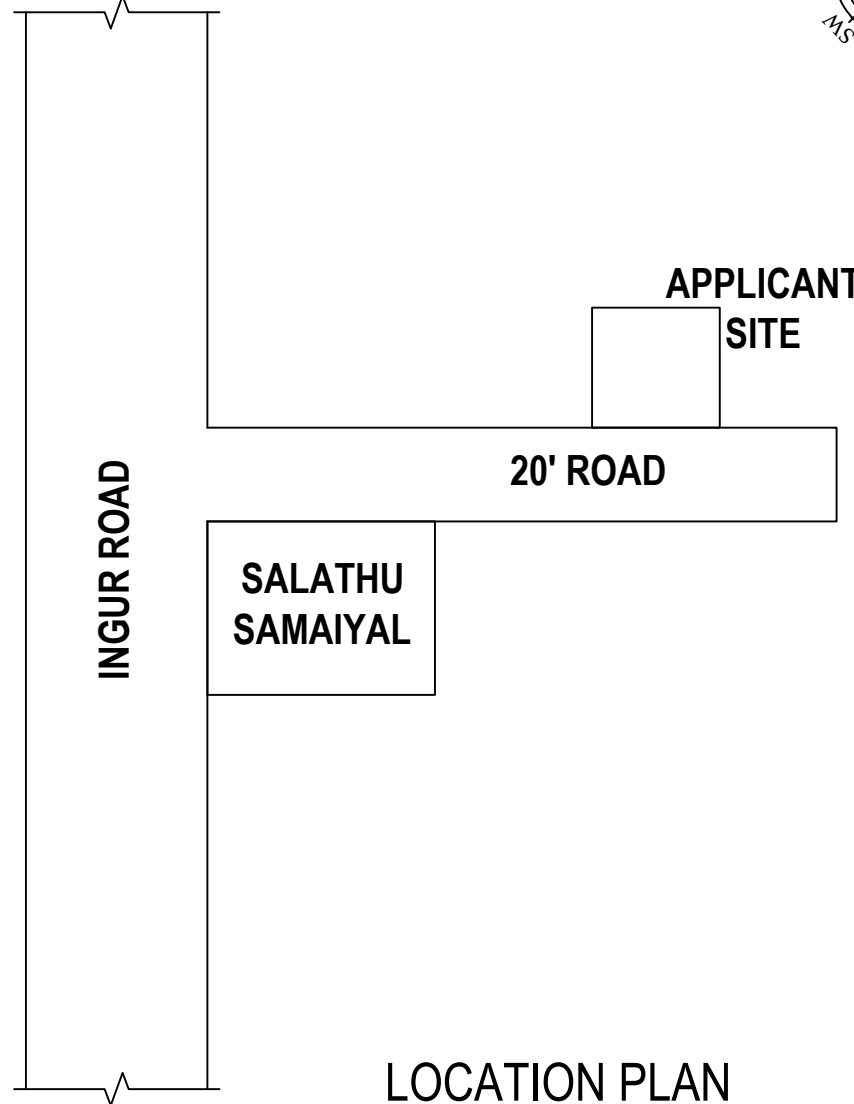


LOCATION PLAN
NTS....

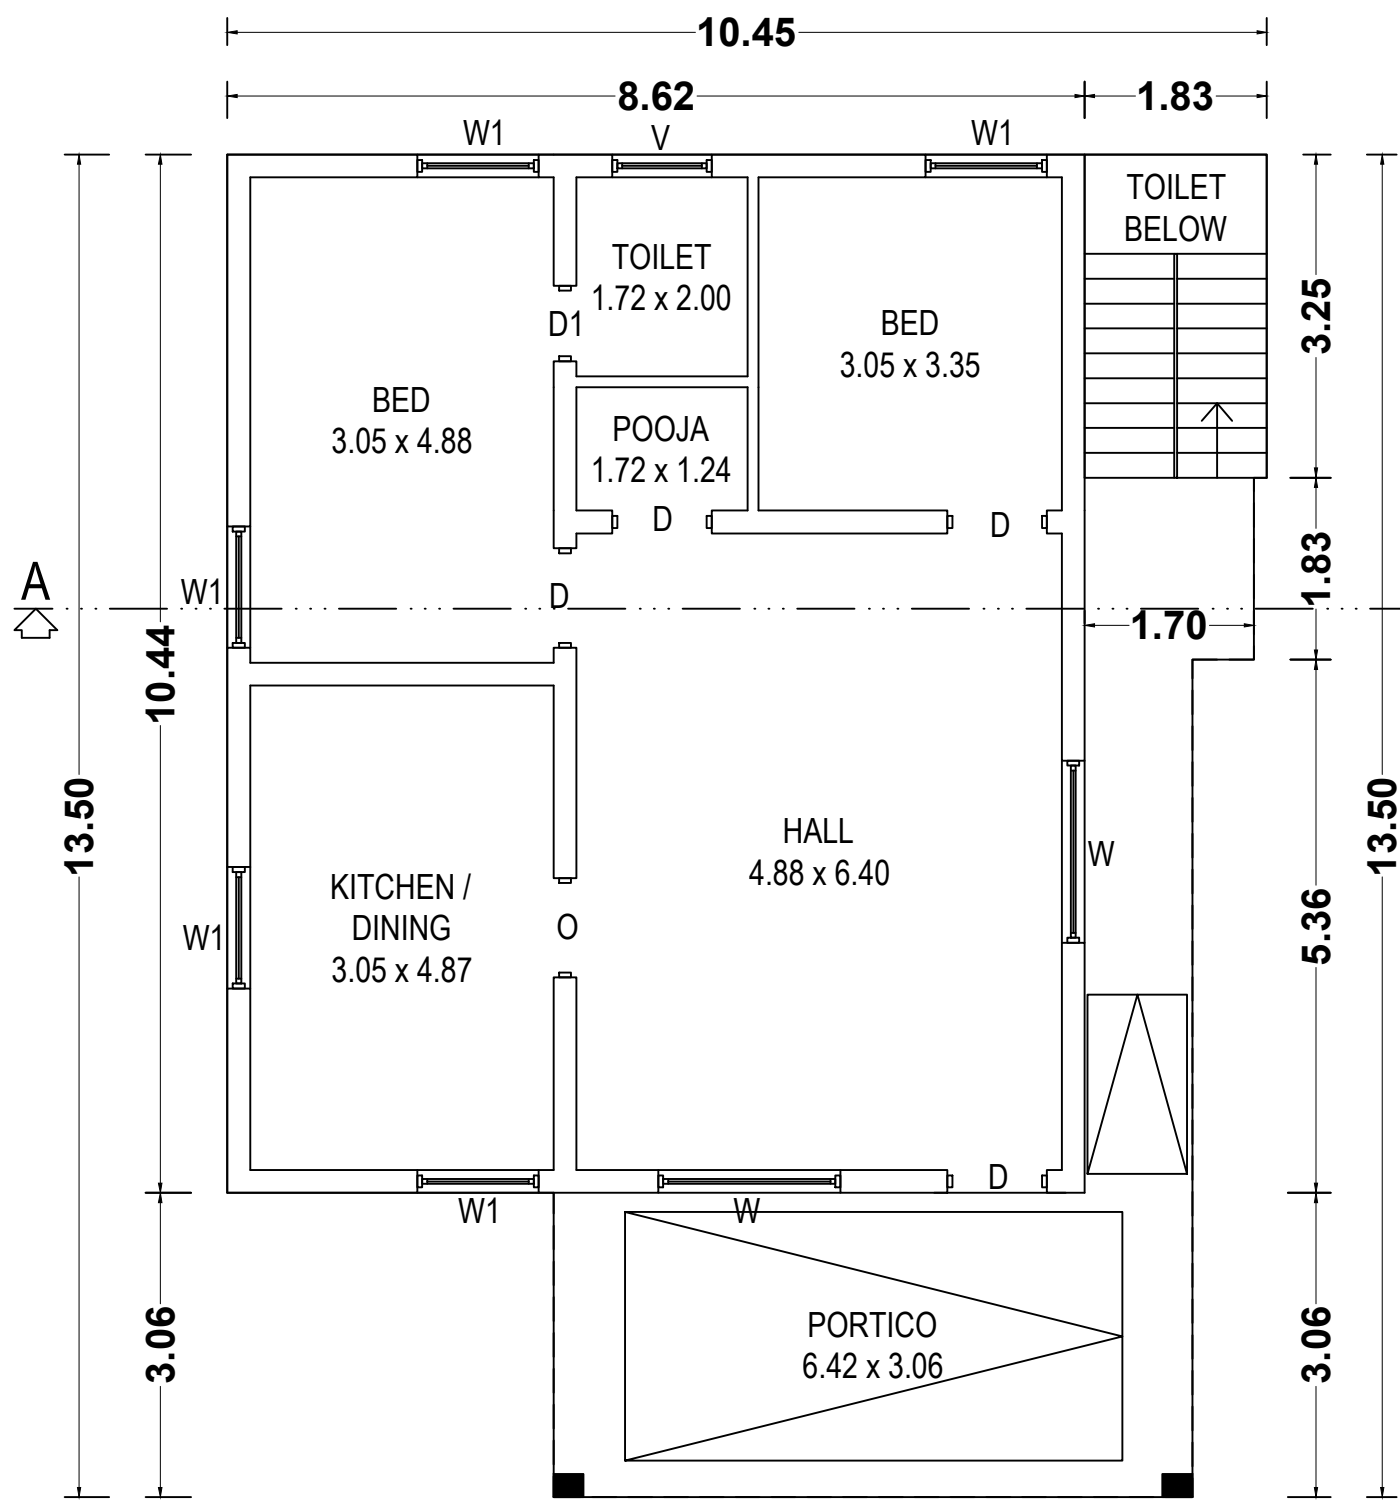





Ground Floor Plan

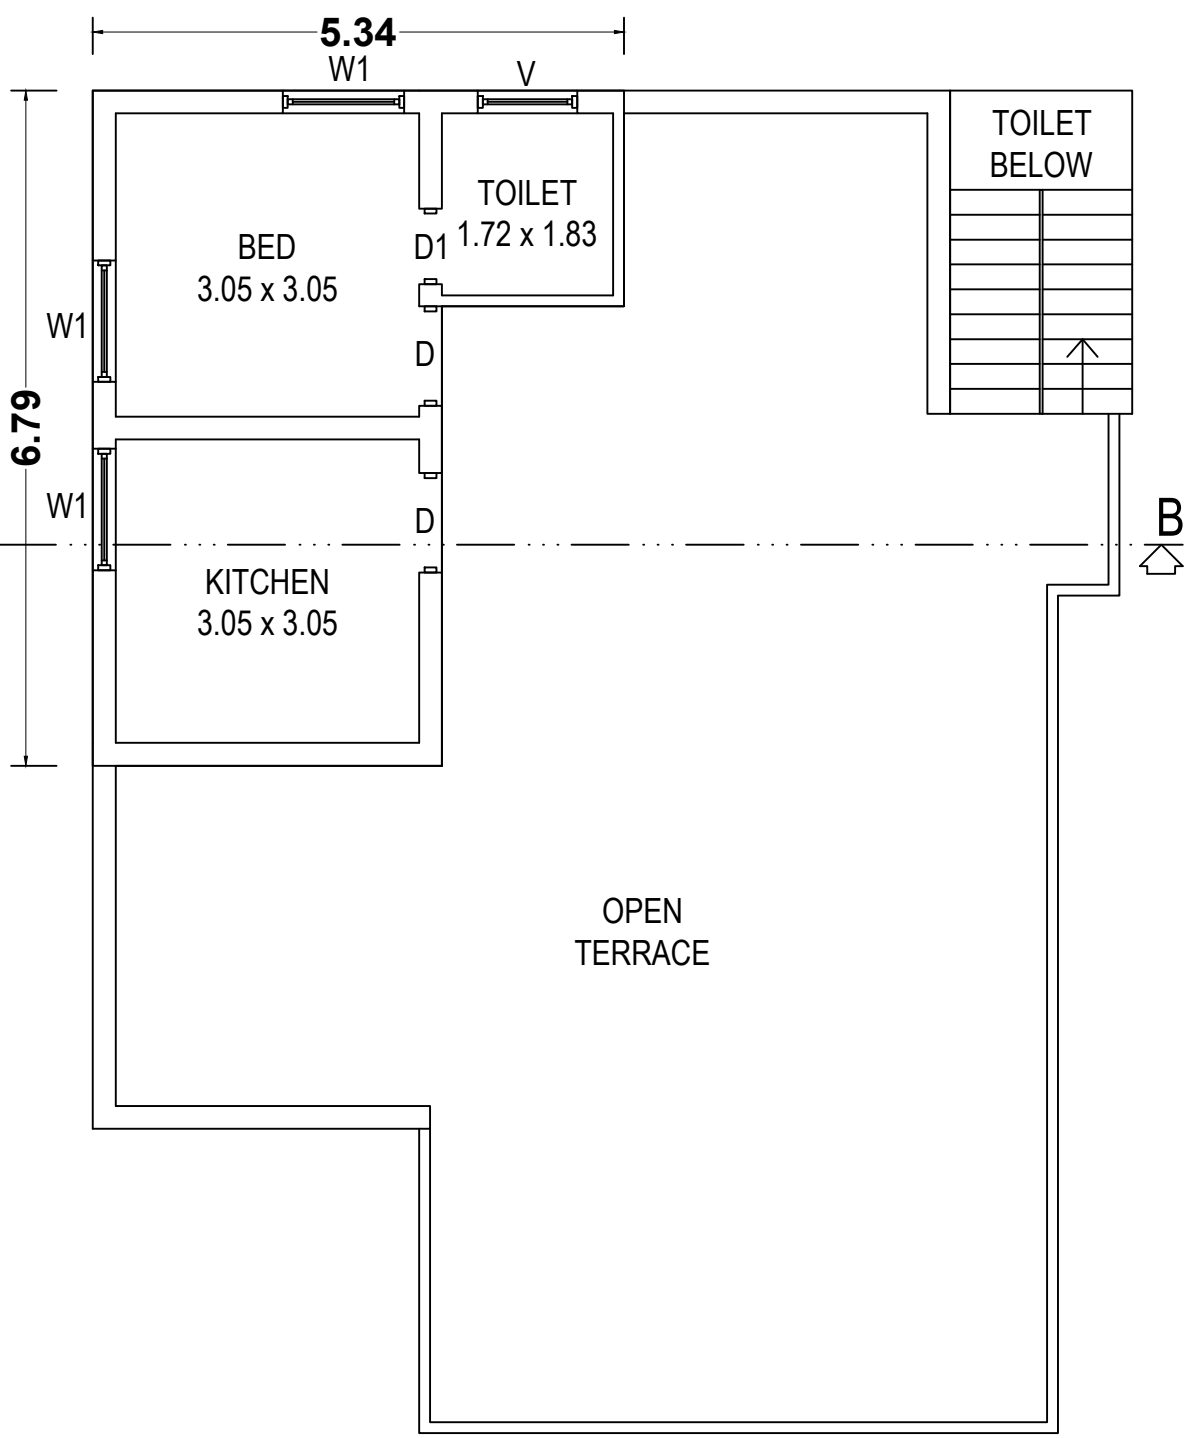

First Floor Plan

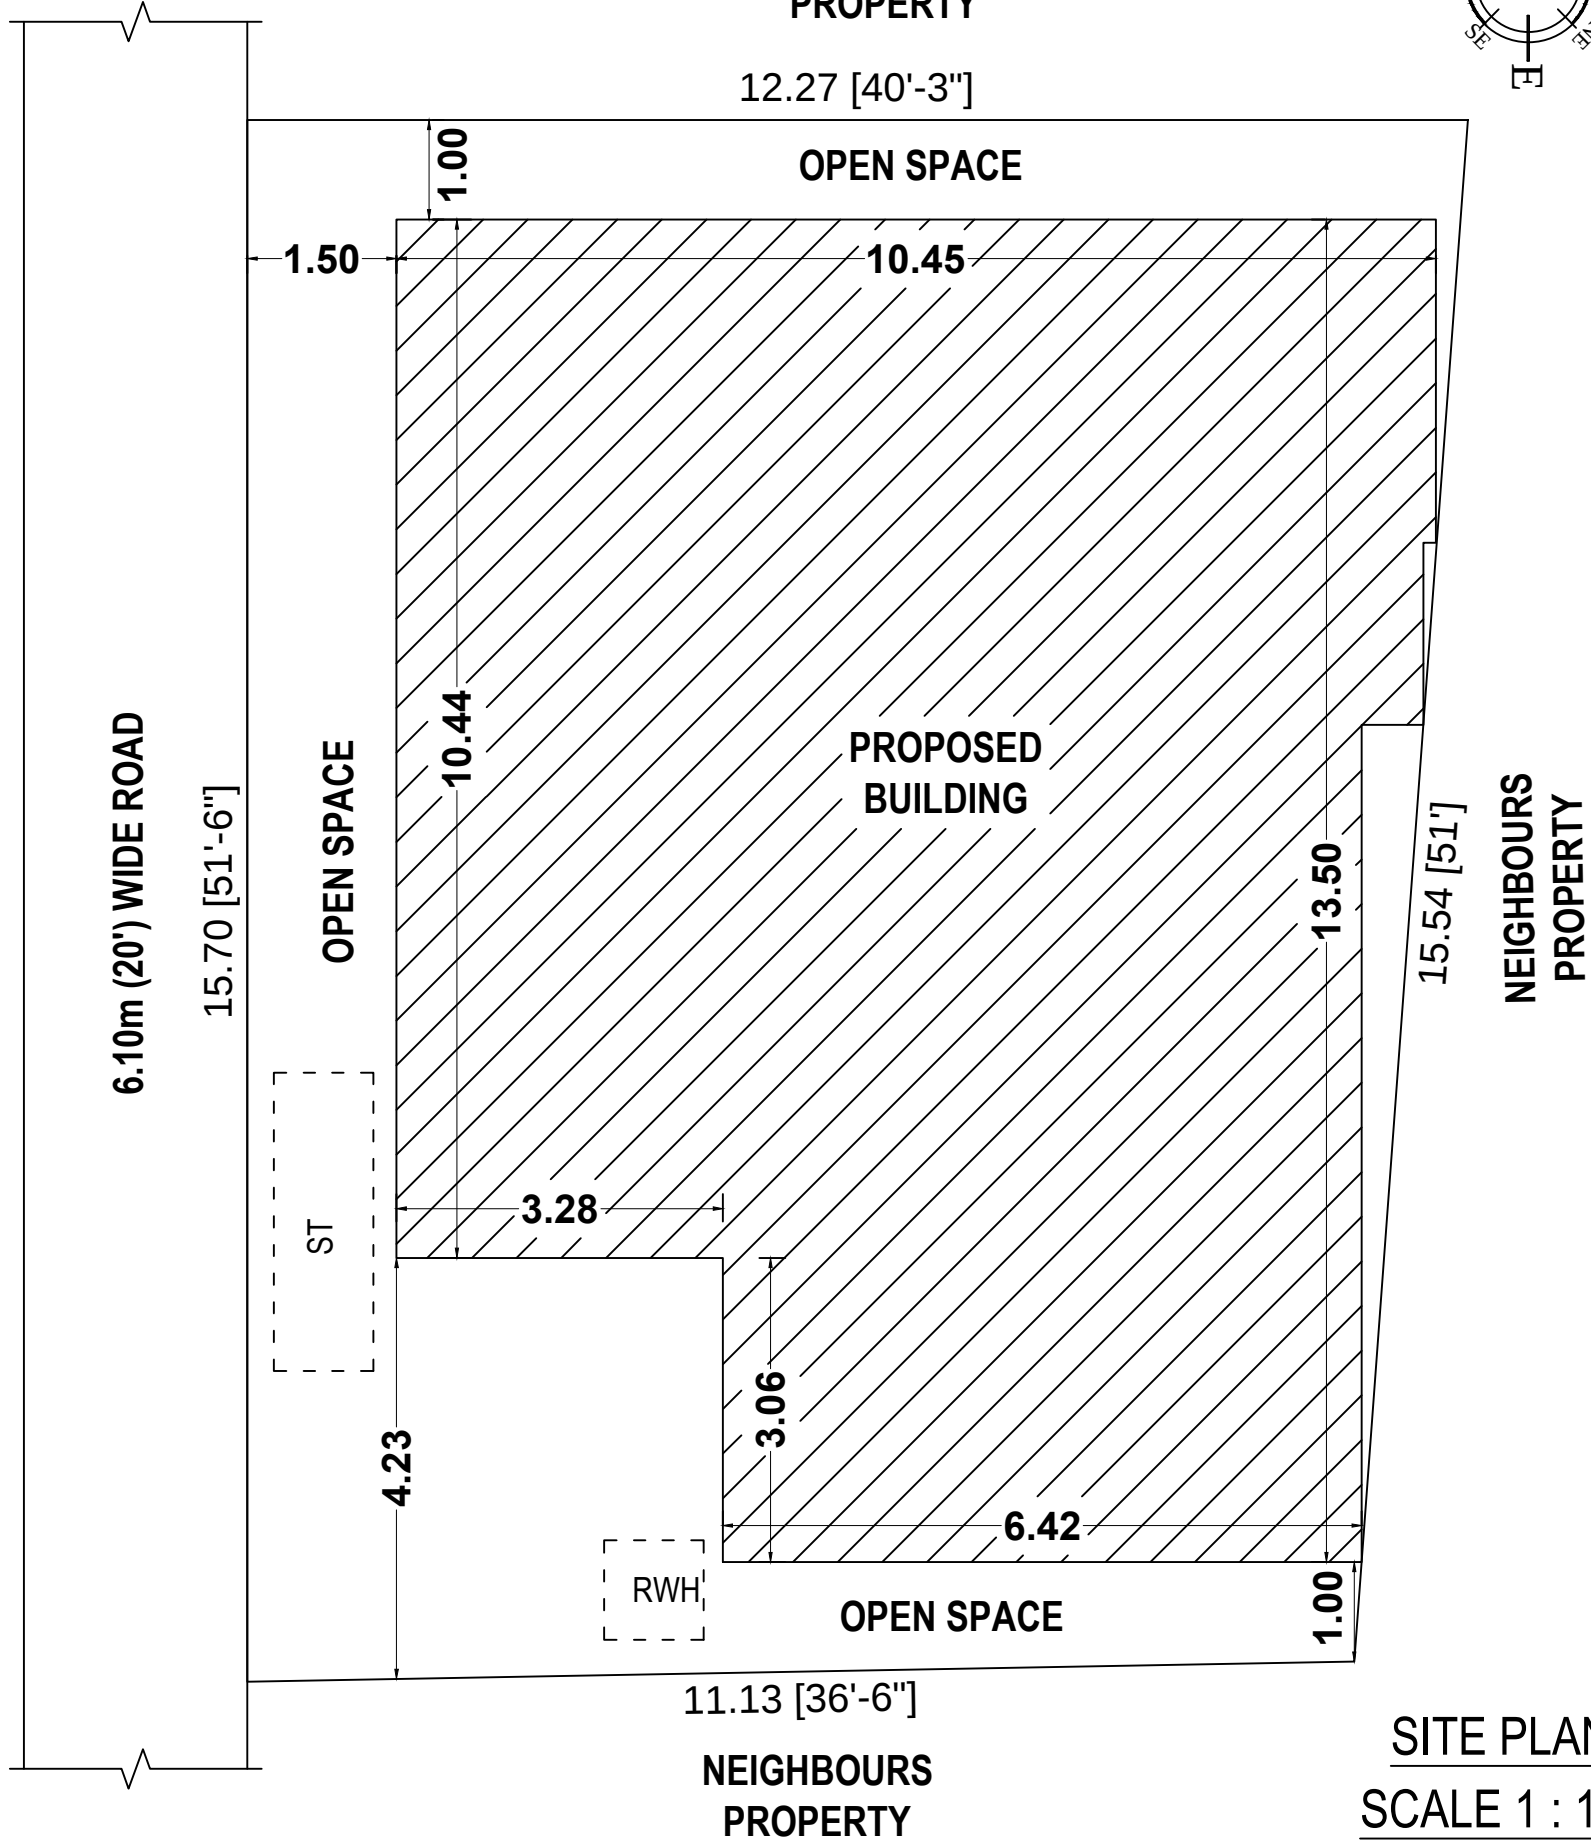

SITE PLAN
SCALE 1 : 100

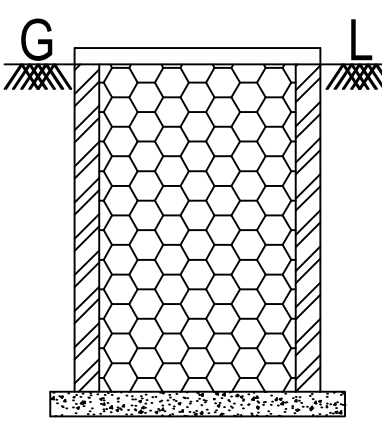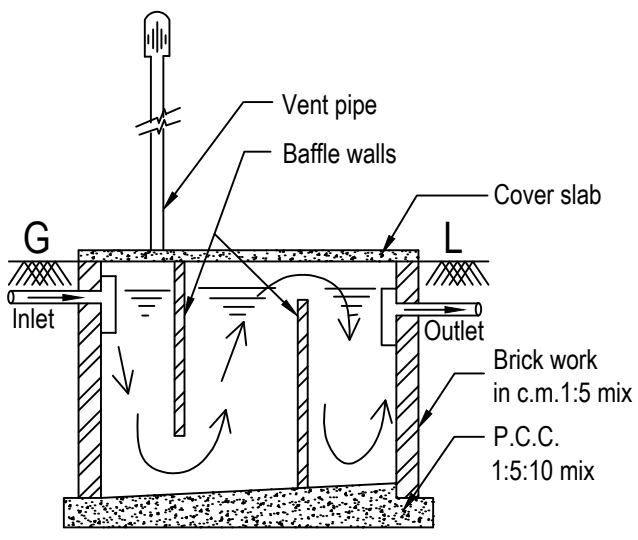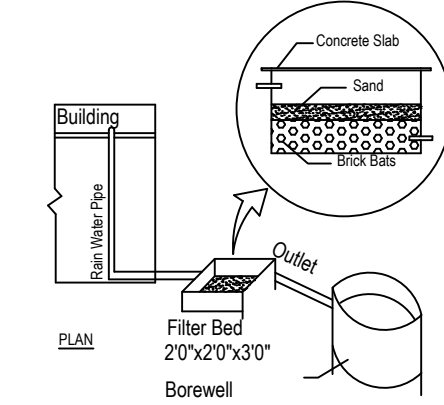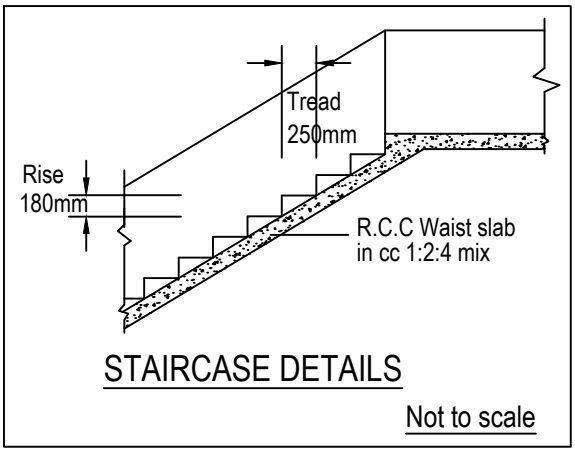

AREA DETAILS			
S.NO.	DESCRIPTION	SQ MT	SQ FT
1	AREA OF THE APPLICANT SITE	182.74	1967.00
2	PLINTH AREA OF THE PROPOSED R.C.C. ROOF RESIDENTIAL BUILDING IN G.F.	124.49	1340.00
3	PLINTH AREA OF THE PROPOSED R.C.C. ROOF RESIDENTIAL BUILDING IN F.F.	27.80	299.24
4	TOTAL PLINTH AREA (G.F.+F.F.)	152.29	1639.24
5	TOTAL FLOOR AREA (G.F.+F.F.)	115.74	1245.81
6	AREA OF THE OPEN SPACE IN G.F.	58.25	627.00
7	PROPOSED SEPTIC TANK AND SOAK PIT EACH	-	1 No.,
8	PROPOSED RAINWATER HARVESTING SUMP	-	1 No.,

REF	JOINERY SCHEDULE	FEET	METRE
D	DOOR	3'3" X 7'0"	1.00 X 2.13
O	OPEN	3'3" X 7'0"	1.00 X 2.13
D1	DOOR	2'6" X 7'0"	0.76 X 2.13
W	WINDOW	5'0" X 6'0"	1.52 X 1.83
W1	WINDOW	4'0" X 6'0"	1.22 X 1.83
V	VENTILATOR	3'0" X 2'0"	0.91 X 0.61

COLOUR INDEX:

SITE BOUNDARY SHOWN IN - ☐
PROPOSED BUILDING SHOWN IN - ☐

ALL MEASURE MENTS ARE IN METRE / FEET

APPLICANT	ENGINEER
N. Arjunan	Er.M.MOHANASUNDARAM D.C.E., D.Archi,(CAD),L.B.S., Licensed Civil Engineer, Regd.No:1044/08-09,610/10-11 HIGH TECH PLANNERS & BLUE PRINTERS Tamilnadu Girama Bank (Upstair), Kangeyam Road, CHENNIMALAI. Cell:94890 35500