



PLAN SHOWING THE PROPOSED CONSTRUCTION OF GROUND FLOOR RCC ROOF RESIDENTIAL BUILDING IN OLD S.F.NO:605,606,607/1, NEW R.S.F.NO:372/1, 372/1A, 372/1A1A, 372/1A1A1,373/2A1,373/2A1A, 373/2A2A1 AT SITE NO:15, DTCP APPROVAL NO MD.௮./MD (சே)எண்:83/2015, VASANTHAM PARK-III, SEELAMPATTI ,WARD NO:02, KARUMADICHELLIPALAYAM VILLAGE & TOWN PANCHAYAT, PERUNDURAI TALUK, ERODE DISTRICT.

APPLICANT NAME:




Mrs.S.NIRMALA,

(AADHAR NO: 837697892287)

W/o.Mr.R.SIVARAMAN.,

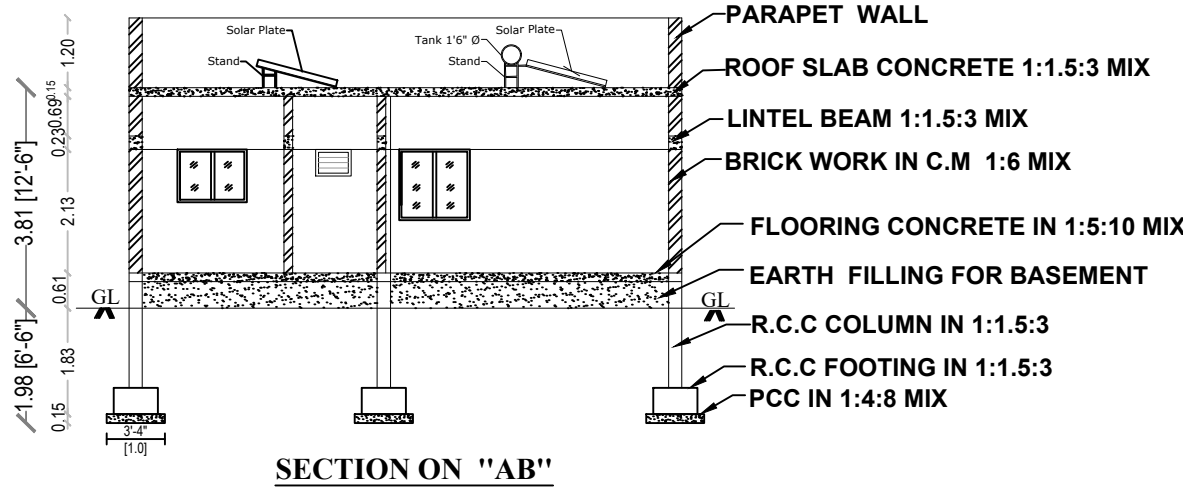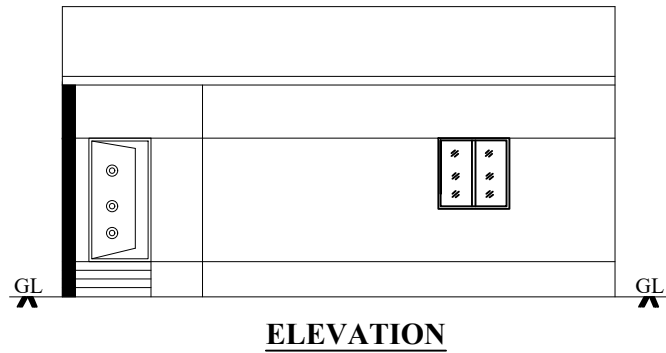


9.14 M (30'-0") WIDE PANCHAYAT ROAD

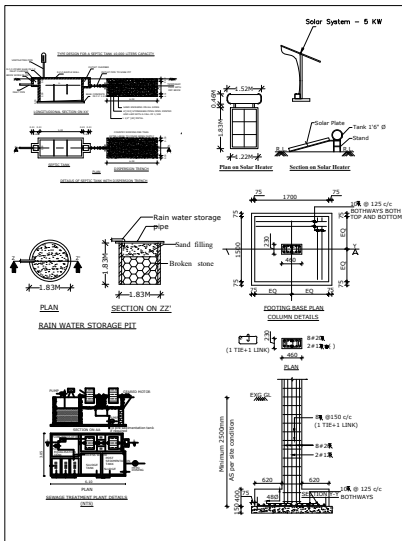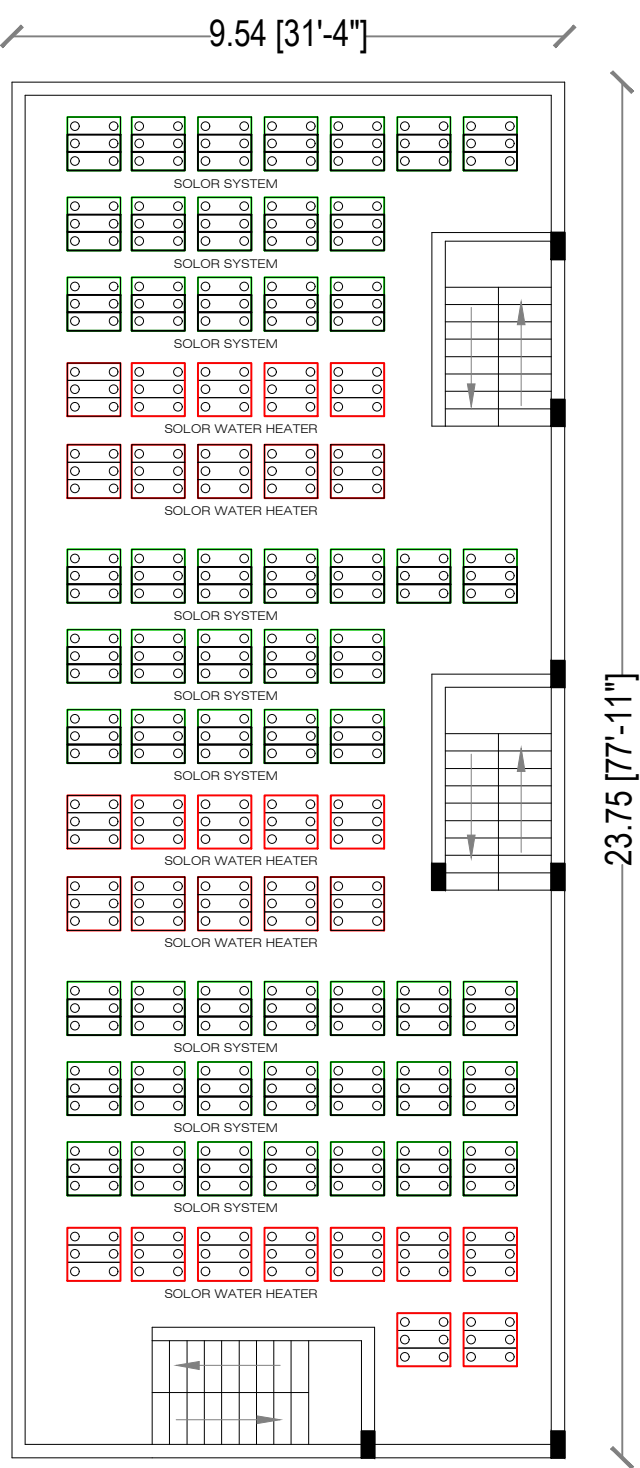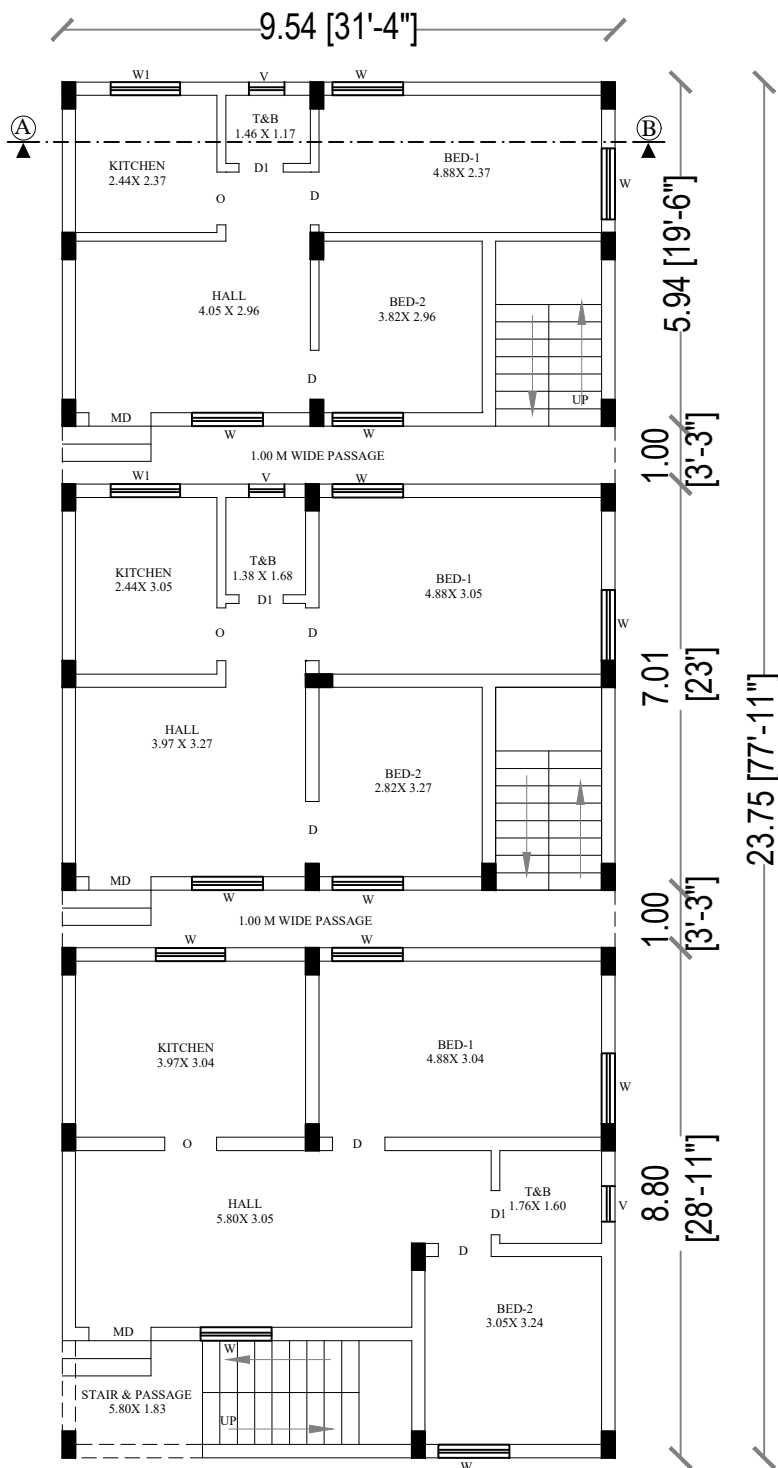

SITE NO:14

27.99 [91'-10"]


Rainwater Harvesting Trench 1.00 m wide

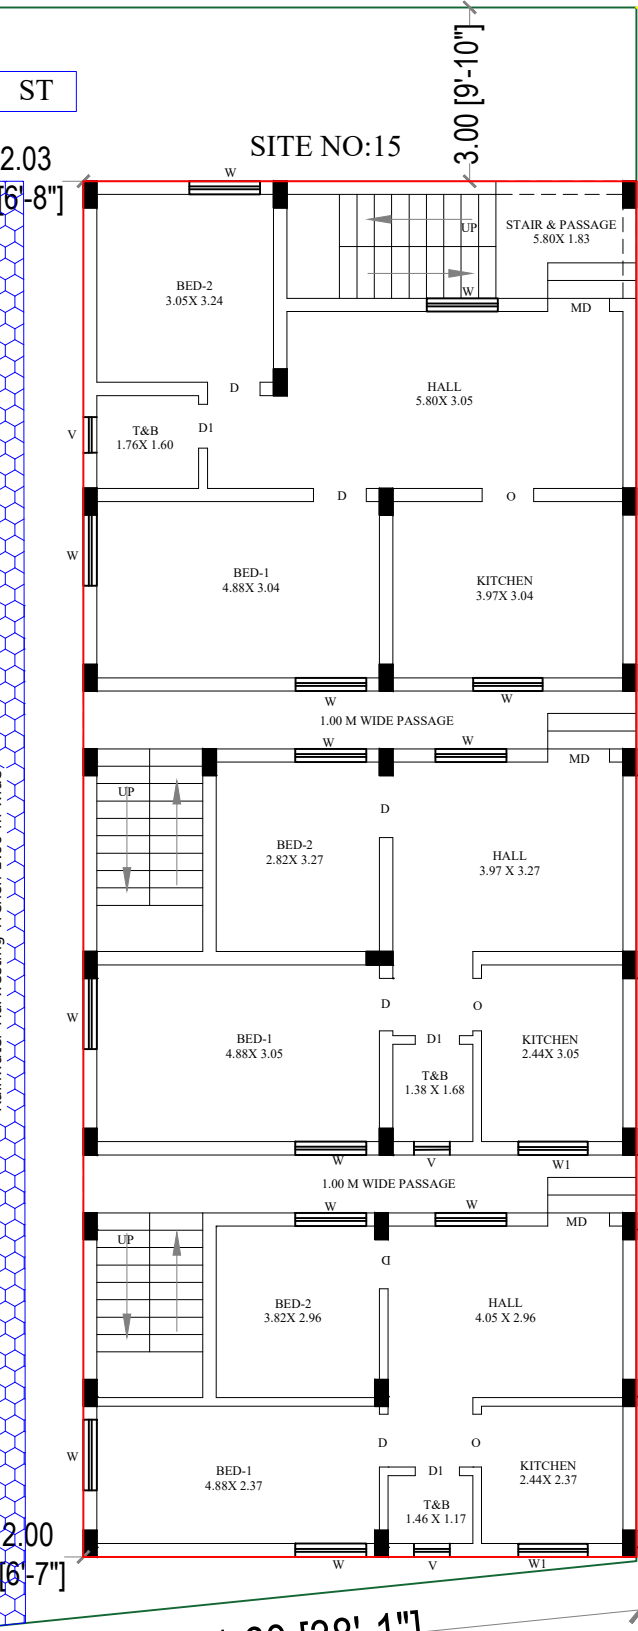

11.60 [38'-1"]

R.S.F. NO:372/2

SITE PLAN
SCALE 1:100

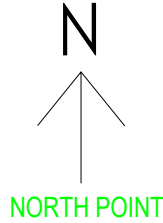

OFFICE USE:

SHEET NO: 1 / 1

Online Application No.SWP/BPA/080582/2023

SWP/BUILDING APPROVAL NO.51/2023-24 (29.12.2023)
Date - 29.12.2023 To 29.12.2028

AREA DETAILS			SQ.FT	SQ.MT
TOTAL LAND AREA			3420.25	317.88
PLINTH AREA OF THE GF RCC BUILDING			2438.96	226.67
FLOORING AREA OF THE GF RCC BUILDING			1643.69	152.76
AREA OF THE OPEN SPACE			975.28	90.64
JOINERIES	FEET	METRE	COLOUR INDEX	
MD MAINDOOR	3'6"X7'0"	1.06X2.13	TOTAL LAND -	
D & O DOOR & OPEN	3'0"X7'0"	0.91X2.13	BUILDING -	
W WINDOW	4'0"X4'0"	1.22X1.22	ROAD -	
W1 WINDOW	4'0"X3'0"	1.22X0.91	RWHT & ST -	
D1 DOOR	2'6"X7'0"	0.76X2.13		
V VENTILATER	2'0"X1'6"	0.60X0.45		

APPLICANT

ENGINEER

(Signature)

(Signature)
E.S.GOPALAKRISHNAN.,B.E.,M.E.,(SH),
AMIE.,CE(I),FIV.MISTE.,
REGISTERED ENGINEER (RE),
REG. NO. RD0 SALEH/RE-1/008/2019, (VALID UP TO 31.03.2024),
GK PLANNERS, 206, KANJIKOVIL ROAD,
PERUNDURAI - 638 052.

gk planners,pri
97509-66826