

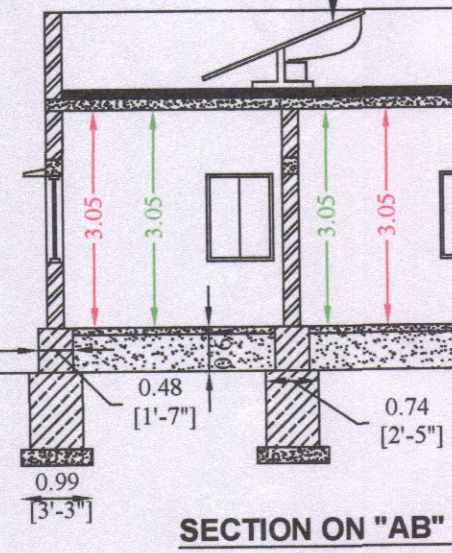
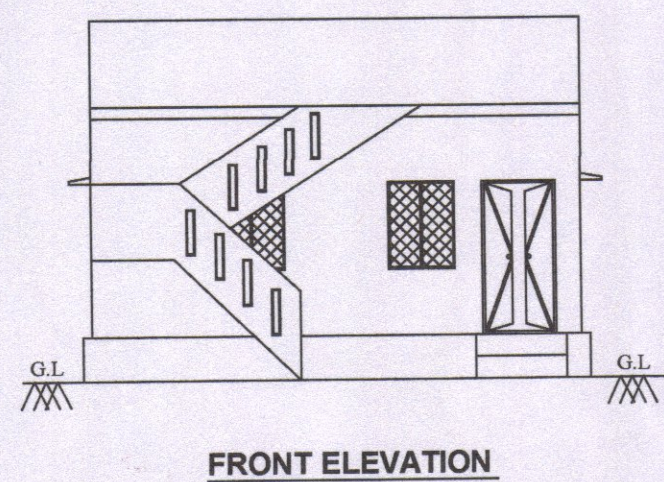
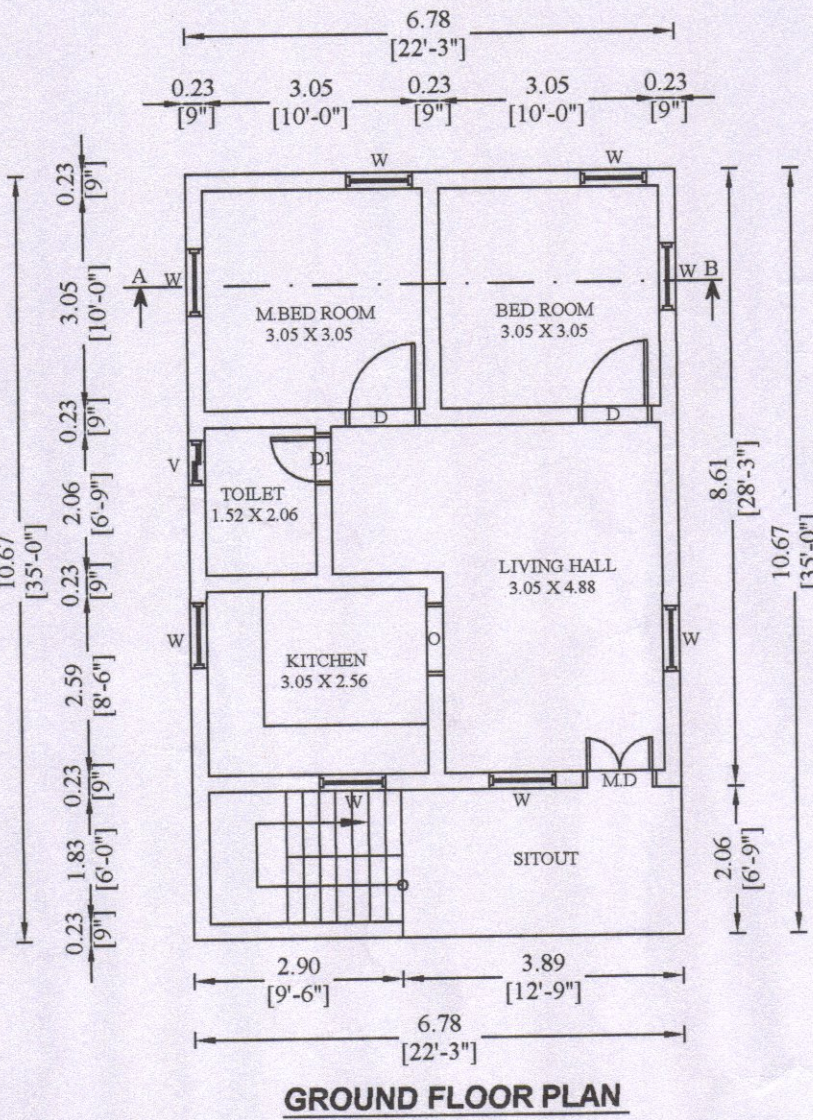
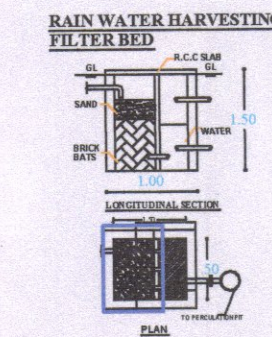
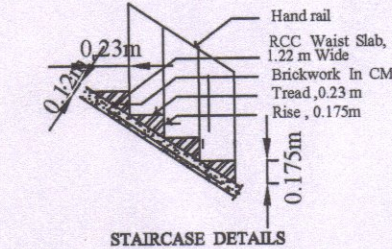



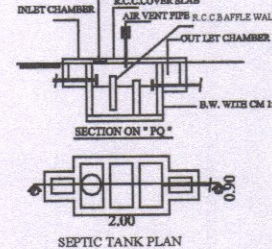


- Solar water heating of 150.00 litre capacity is to be provided
- Providing Weathering Course With Surki & Lime Mortar
- Brickwork in CM 1:5 for Parapet Wall
- RCC 1:2:4 mix For Roof Slab Concrete 0.15m thick
- RCC 1:2:4 for Lintel Concrete 0.10m thick
- Brickwork in CM 1:5 for Superstructure
- PCC flooring concrete 0.12m thick
- Earth filling in basement 0.50m thick
- RR Masonry Work Foundation & Basement
- P.C.C. 1:5:10 For Bed concrete

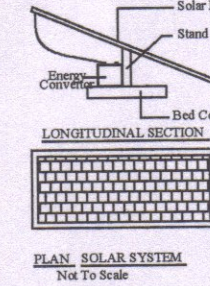

PLAN INFO
PLOT AREA M2=202.3
AS PER DOCUMENT = 202.28
SINGLE FAMILY BLDG=YES
CRZ=NO
SECURITY_ZONE=NO
WHETHER GOVT OR AIDED SCHOOL=NO
DISTRICT=ERODE
TALUK=PERUNDURAI
JURISDICTION_TYPE=PANCHAYAT
SURVEY_NO= 267
PATTA_NO=349
PLOT_NO= -
ACCESS_WIDTH_M=7.0
ROAD_WIDTH=7.01
ROAD_LENGTH=19.71
AVG_PLOT_WIDTH= 7.92
AVG_PLOT_DEPTH= 7.92
LAND_USE_ZONE=INDIVIDUAL RESIDENCE
RWH_DECLARED=YES
BUILDING_NEAR_TO_RIVER=NO
AREA_TYPE=OTHERS
BUILDING_NEAR_MONUMENT=NO
BUILDING_NEAR_GOVT_BLDG=NO
NOC_FOR_CONSTRUCTION_NEAR_MONUMENT=NO
NOC_FIRE_DEPT=NO
OSR_APPLICABLE=NO
OSR_SURRENDER=NO
OSR_SURRE_BUYBACK_RETAIN=BUYBACK
PREMIUM_FSI_REQUIRED=NO
IS_APPROVED_LAYOUT=NO
IS_SWIMMING_POOL_EXISTS=NO
IF_HERITAGE_TOWN_LESS_THAN_1KM_RADIUS=NO
FMB_OR_PLR = 202.28
AS_AT_SITE = 202.29

SITE PLAN (SCALE 1: 100)

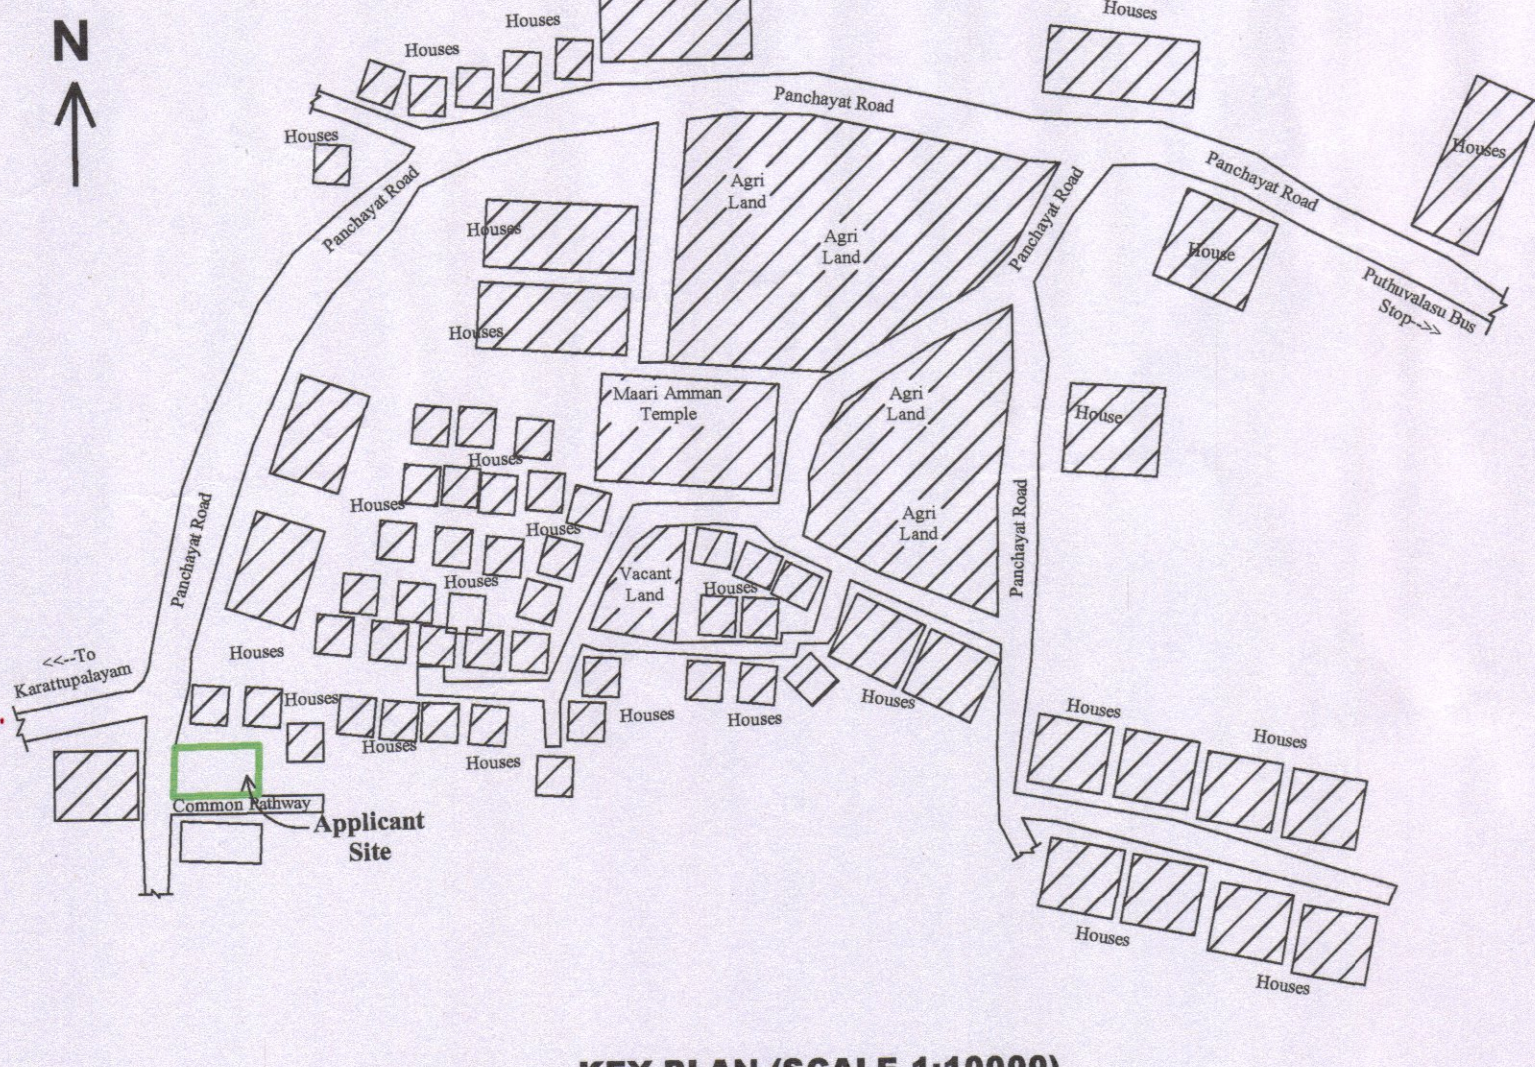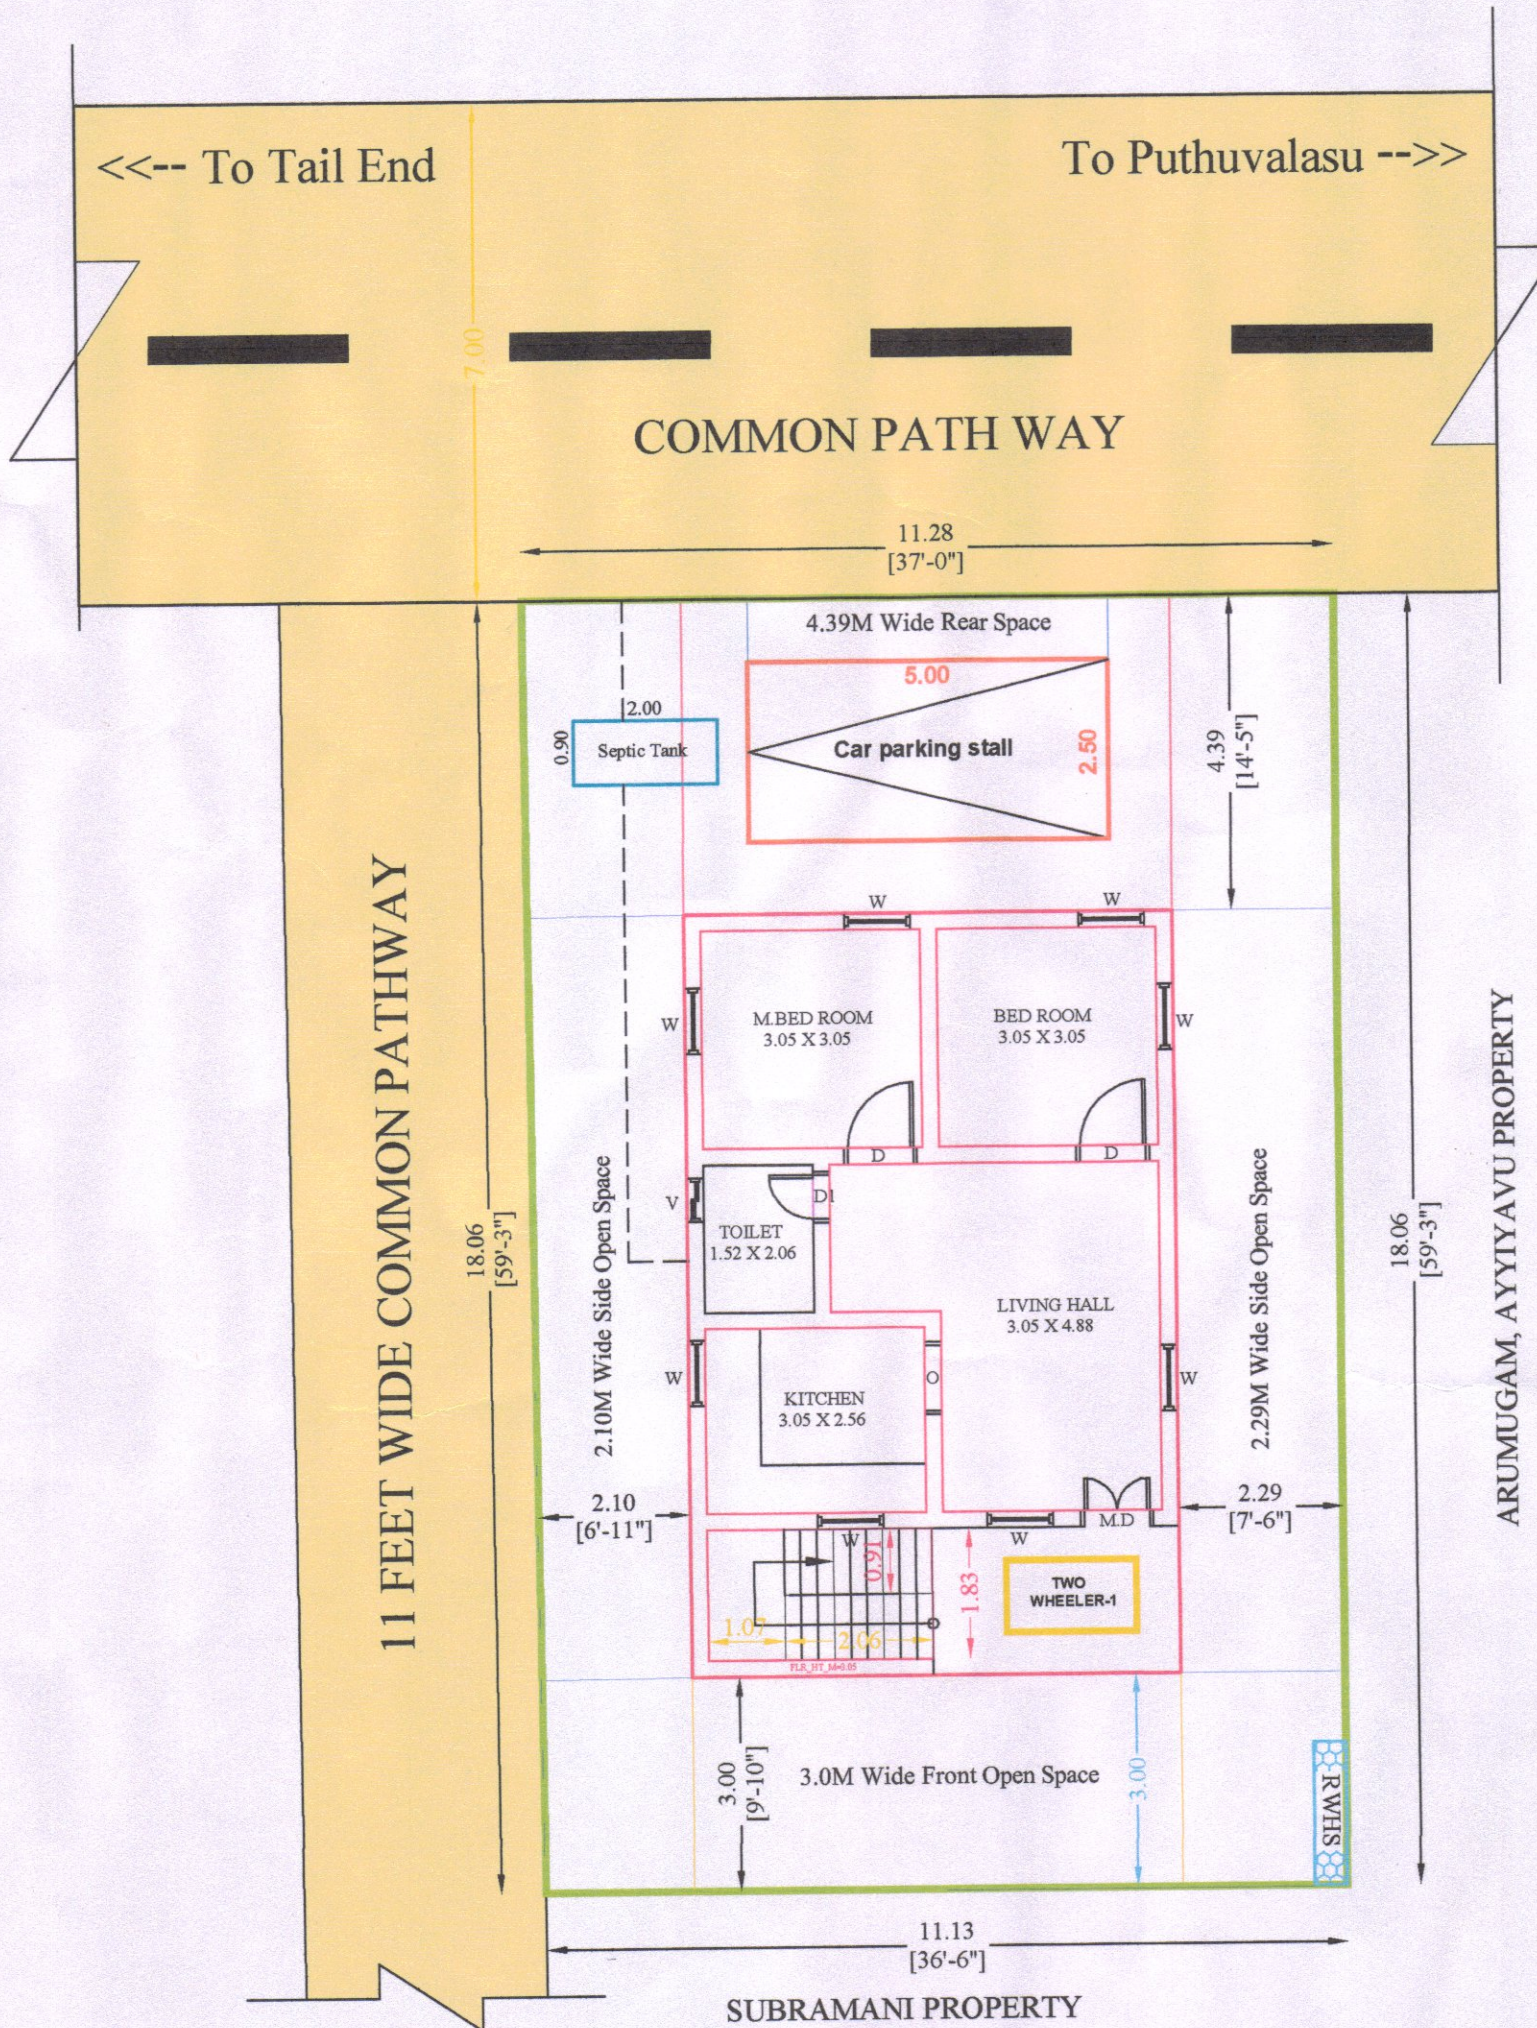

PLAN SHOWING THE PROPOSED CONSTRUCTION OF
RCC ROOF RESIDENTIAL BUILDING IN GROUND
FLOOR (AFTER DEMOLISHING THE EXISTING M.TILE
ROOF BUILDING) AT PUTHUVALASU, IN NATHAM
R.S.F.No:267, KAVUNDICHIPALAYAM VILLAGE AND
PANCHAYAT, PERUNDURAI TALUK, ERODE DISTRICT.

APPLICANT:

Mrs.P.THAIALNAYAGEE W/o.Mr.PERUMAL.


NOTE:-

ONLINE APPLICATION NO :

S.NO:	DESCRIPTION	Sq.Mt	Sq.Ft
1.	AREA OF THE SITE	202.28	2177.43
2.	PLINTH AREA OF THE PROPOSED RCC BUILDING IN GROUND FLOOR	72.34	778.75
3.	AREA OF THE OPEN SPACE	129.94	1398.68
4.	CARPET AREA OF THE PROPOSED RCC BUILDING IN GROUND FLOOR	41.34	445.00

JOINERIES:

DOOR	MD	- 1.22 X 2.13
DOOR	D	- 0.91 X 2.13
DOOR	D1	- 0.76 X 2.13
WINDOW	W	- 0.91 X 1.22
OPENING	O	- 0.91 X 2.13
VENTILATOR	V	- 0.76 X 0.76

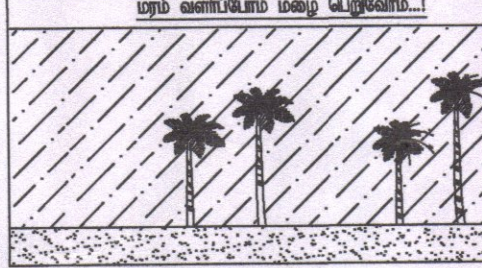

SCALE :- 1 : 100
ALL DIMENSIONS ARE IN METRE & FEET
ALL ROOMS ARE HAVING SUFFICIENT VENTILATION

INDEX:

1. APPLICANT SITE BOUNDARY SHOWN IN -
2. PROPOSED RCC BUILDING SHOWN IN -
3. EXISTING ROAD SHOWN IN -
4. RAINWATER HARVESTING SYSTEM -

Er. R.KUMARIANANDAN, B.E., M.E., R.E., (DTCP & CORP)

CONSULTING CIVIL ENGINEER, LICENSED BUILDING SURVEYOR, CONTRACTOR & VALUER,
REGISTERED ENGINEER FOR DTCP: RDD NAMAKKAL/RE-11/003/2021,
REGISTERED ENGINEER FOR ERODE CORPORATION: 056/L5/2019/00026, MOBILE: 96988 28102
OFFICE : D.No: H40/120, First Floor, Near IOB & BOB Bank, Opp. Green Park Apartments, Periyar Nagar, Erode - 638 001.
RESIDENCE: D.No.: 53 B, Bharathi Nagar, Puthuvalasu, Kavundichipalayam, Vellore via, Perundurai Taluk, Erode Dt. - 638 112.

APPLICANT

REGISTERED ENGINEER

Handwritten signature of the applicant.

Handwritten signature of the registered engineer.
Er.R. KUMARIANANDAN, B.E., M.E., R.E. (Dtcp & Corp)
Registered Engineer & Consulting Civil Engineer
DTCP Reg. No : DTCP/NAMAKKAL/RE-11/003/2021
Erode Corp Reg.No : 056/L5/2019/00026
D.No: H40/120, First Floor, Near IOB & BOB Bank
Opp. Green Park Apartments, Periyar Nagar
Erode - 638 009. Ph : 96988 28102