

PP

APPROVAL RECORD

# Planning Permission

Erode

Erode district, Tamil Nadu

APPROVAL TYPE


**Building Plan**

ISSUING AUTHORITY


**DTCP**

The approval as the planning authority issued it, reproduced in full behind this page.

An approval speaks to what was sanctioned, not to what was built. Completion is a separate record.

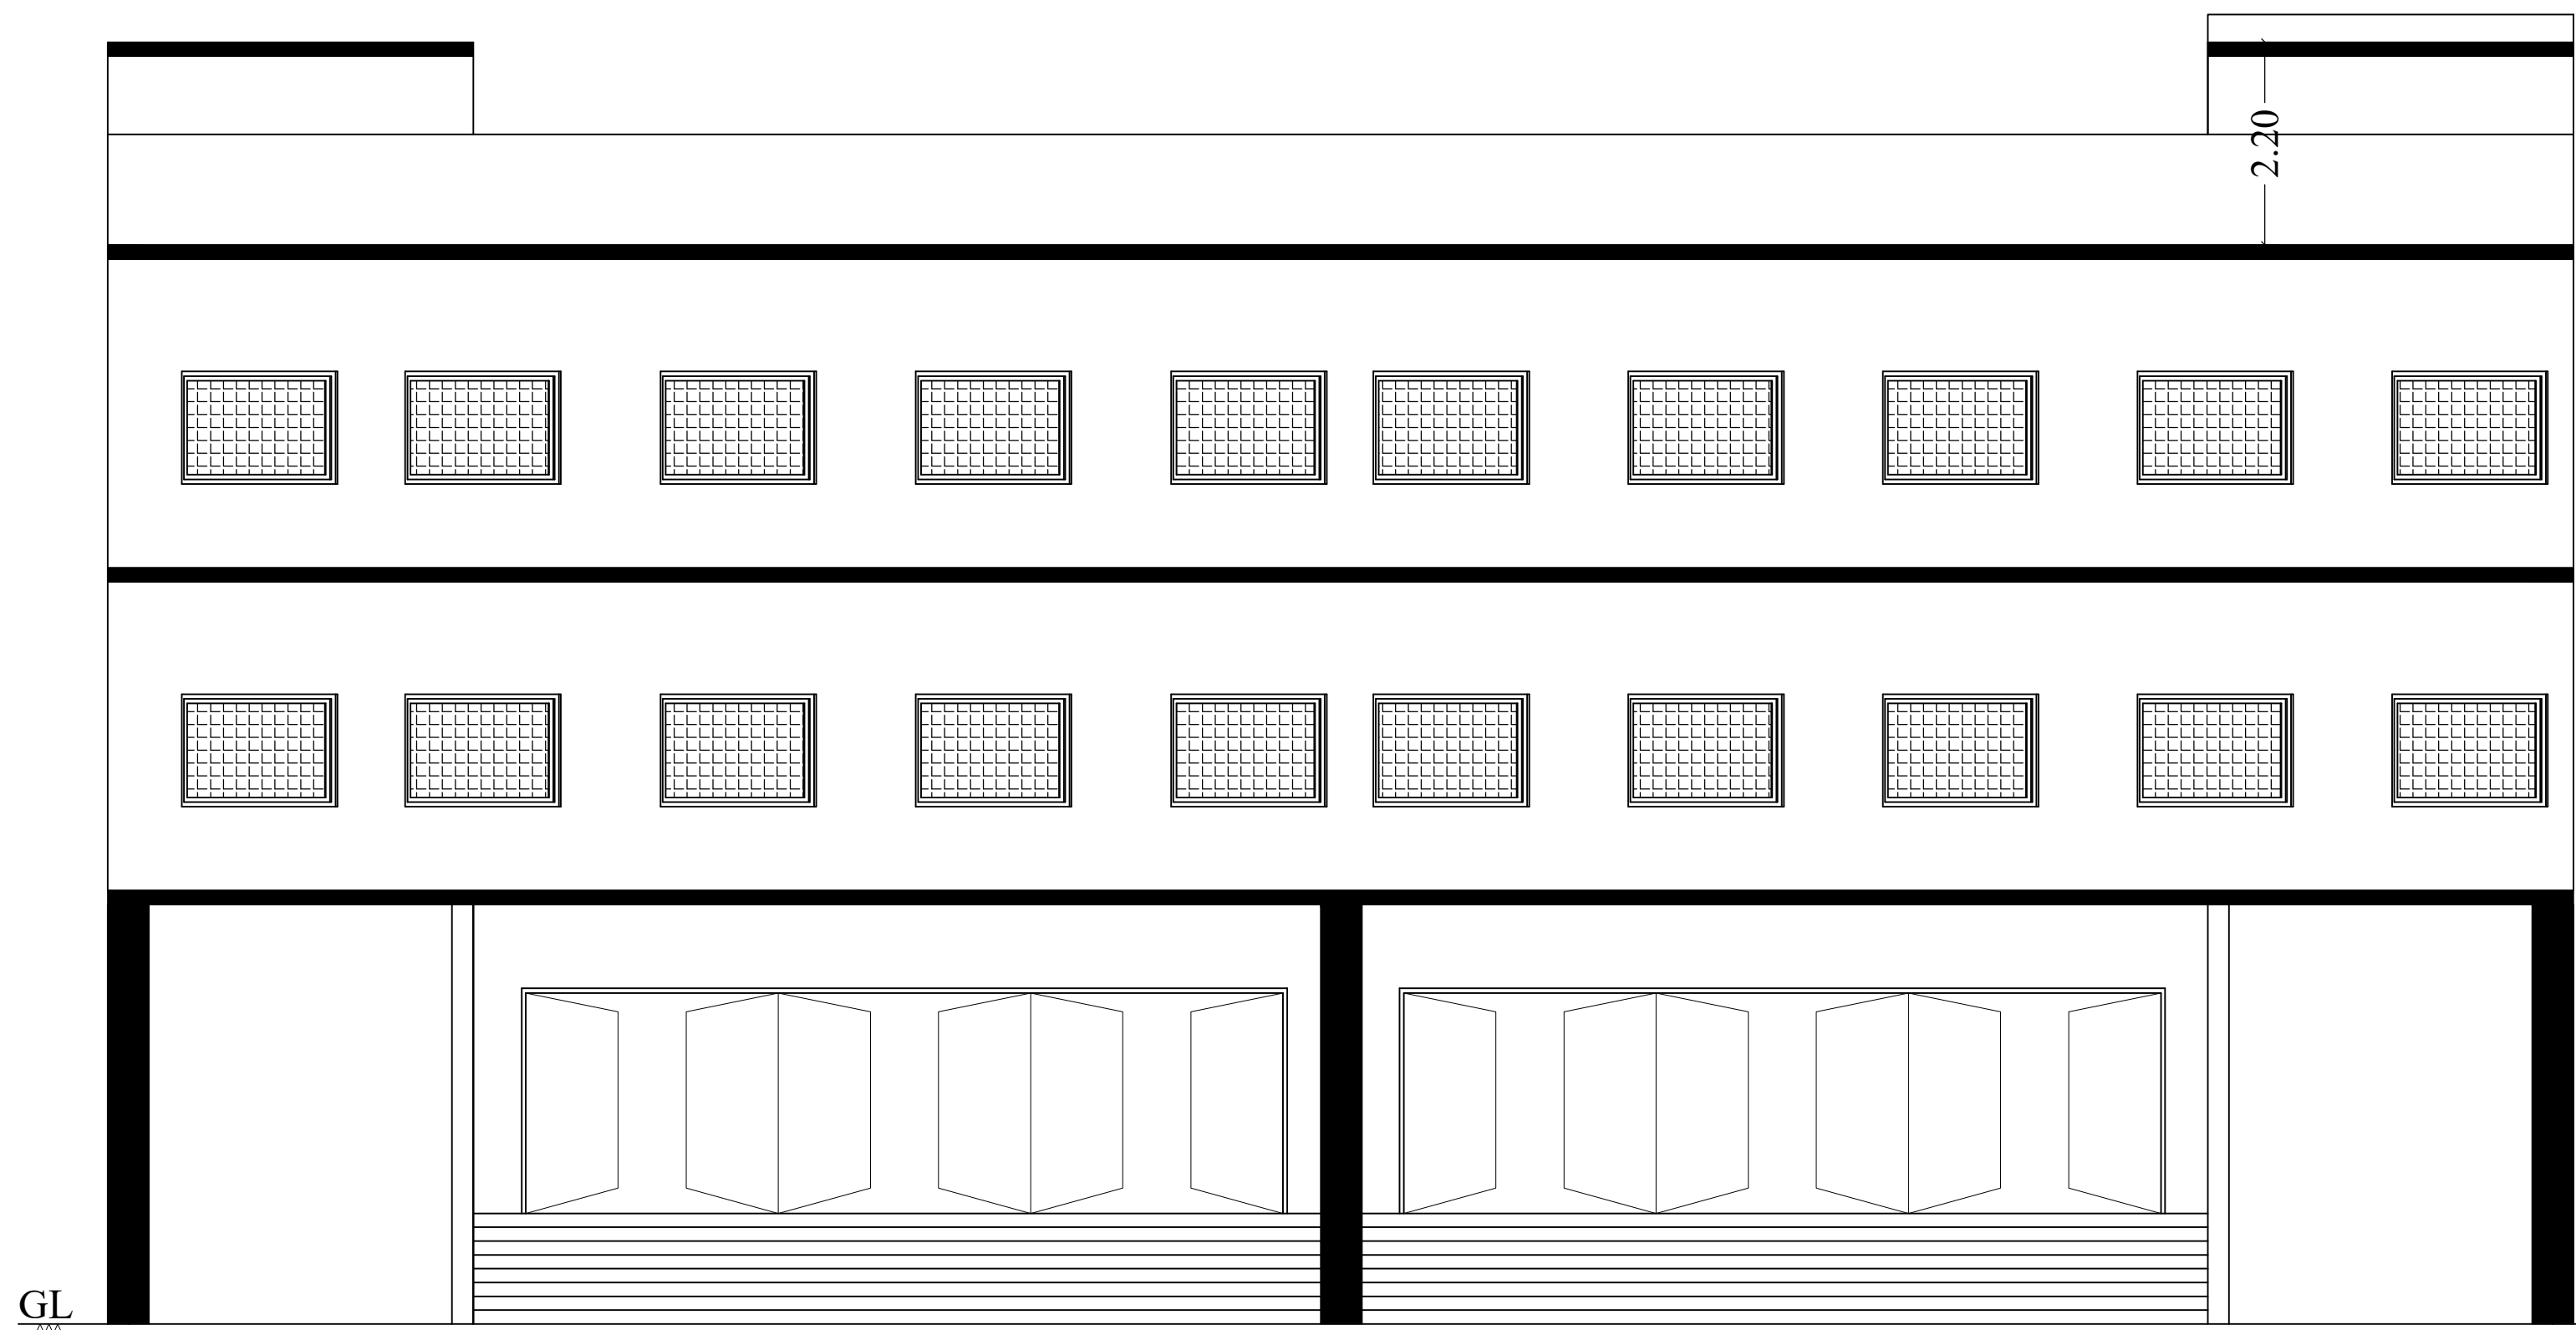


ELEVATION

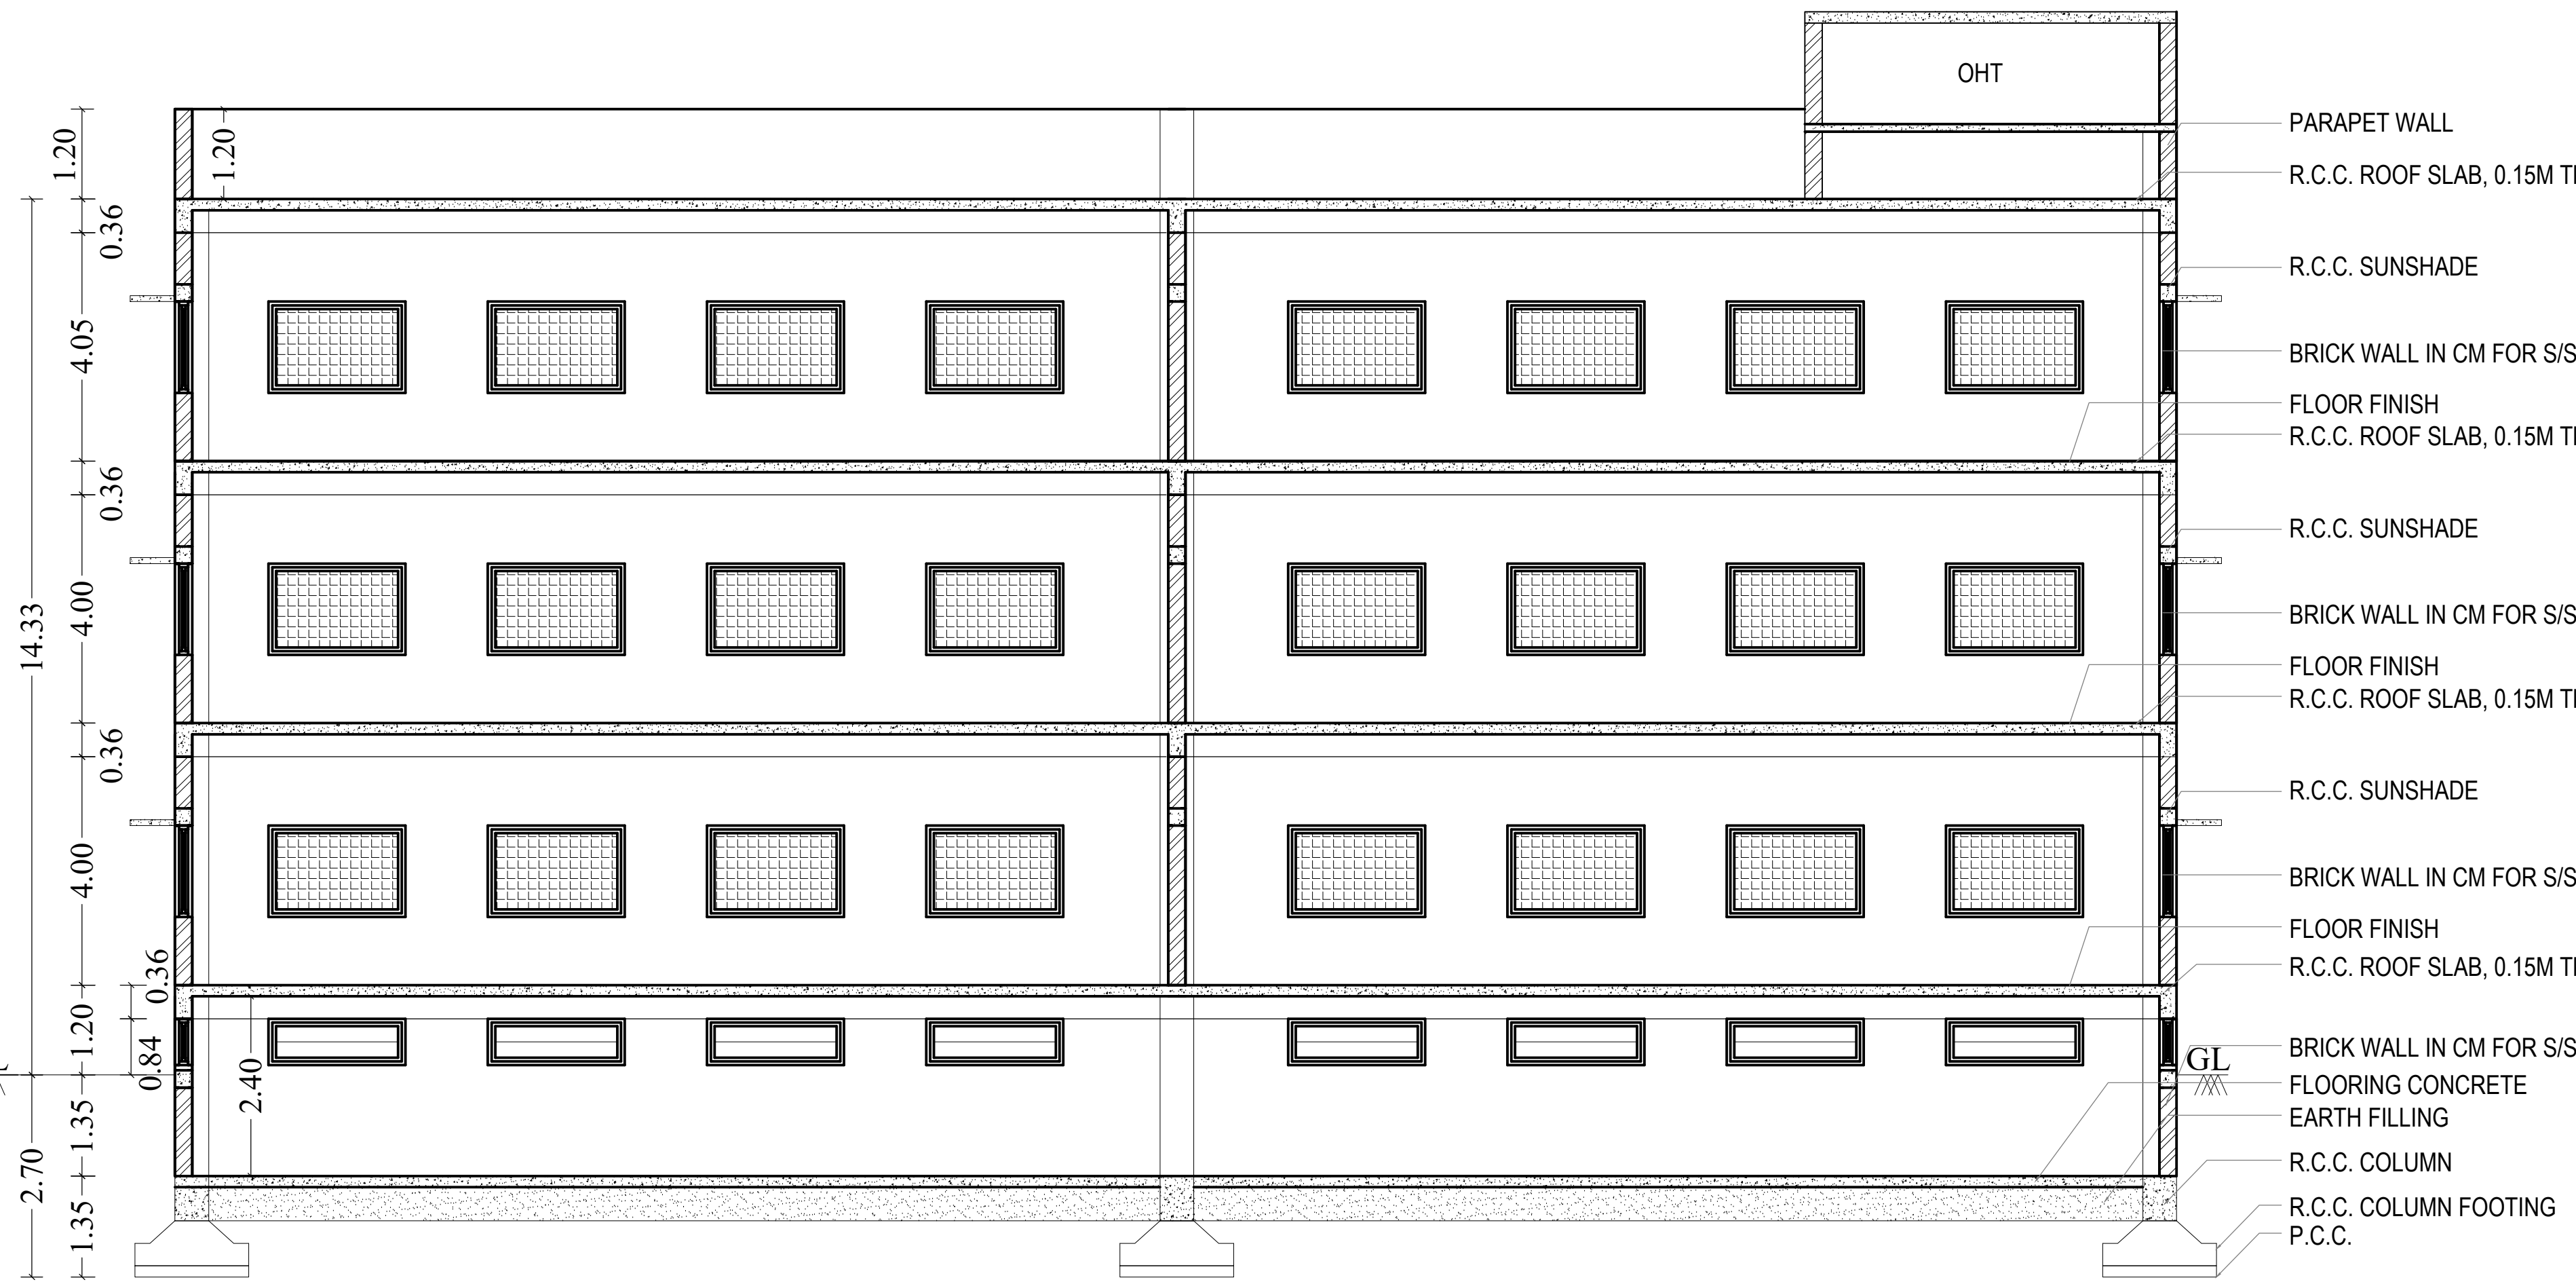


SECTION ON " AB "

ONLINE APPLICATION NO: SWP / BPA / 119548 / 2024  
SWP / DTCP / ERODE(LPA) / SITE APPROVAL NO. 142 / 2023  
REVISED BUILDING APPROVAL  
SWP / DTCP / ERODE(LPA) / PLANNING PERMISSION NO.08 / 2024  
(THIS REVISES BUILDING APPROVAL NUMBER  
SWP / DTCP / ERODE(LPA) / PLANNING PERMISSION NO. 14 / 2023)

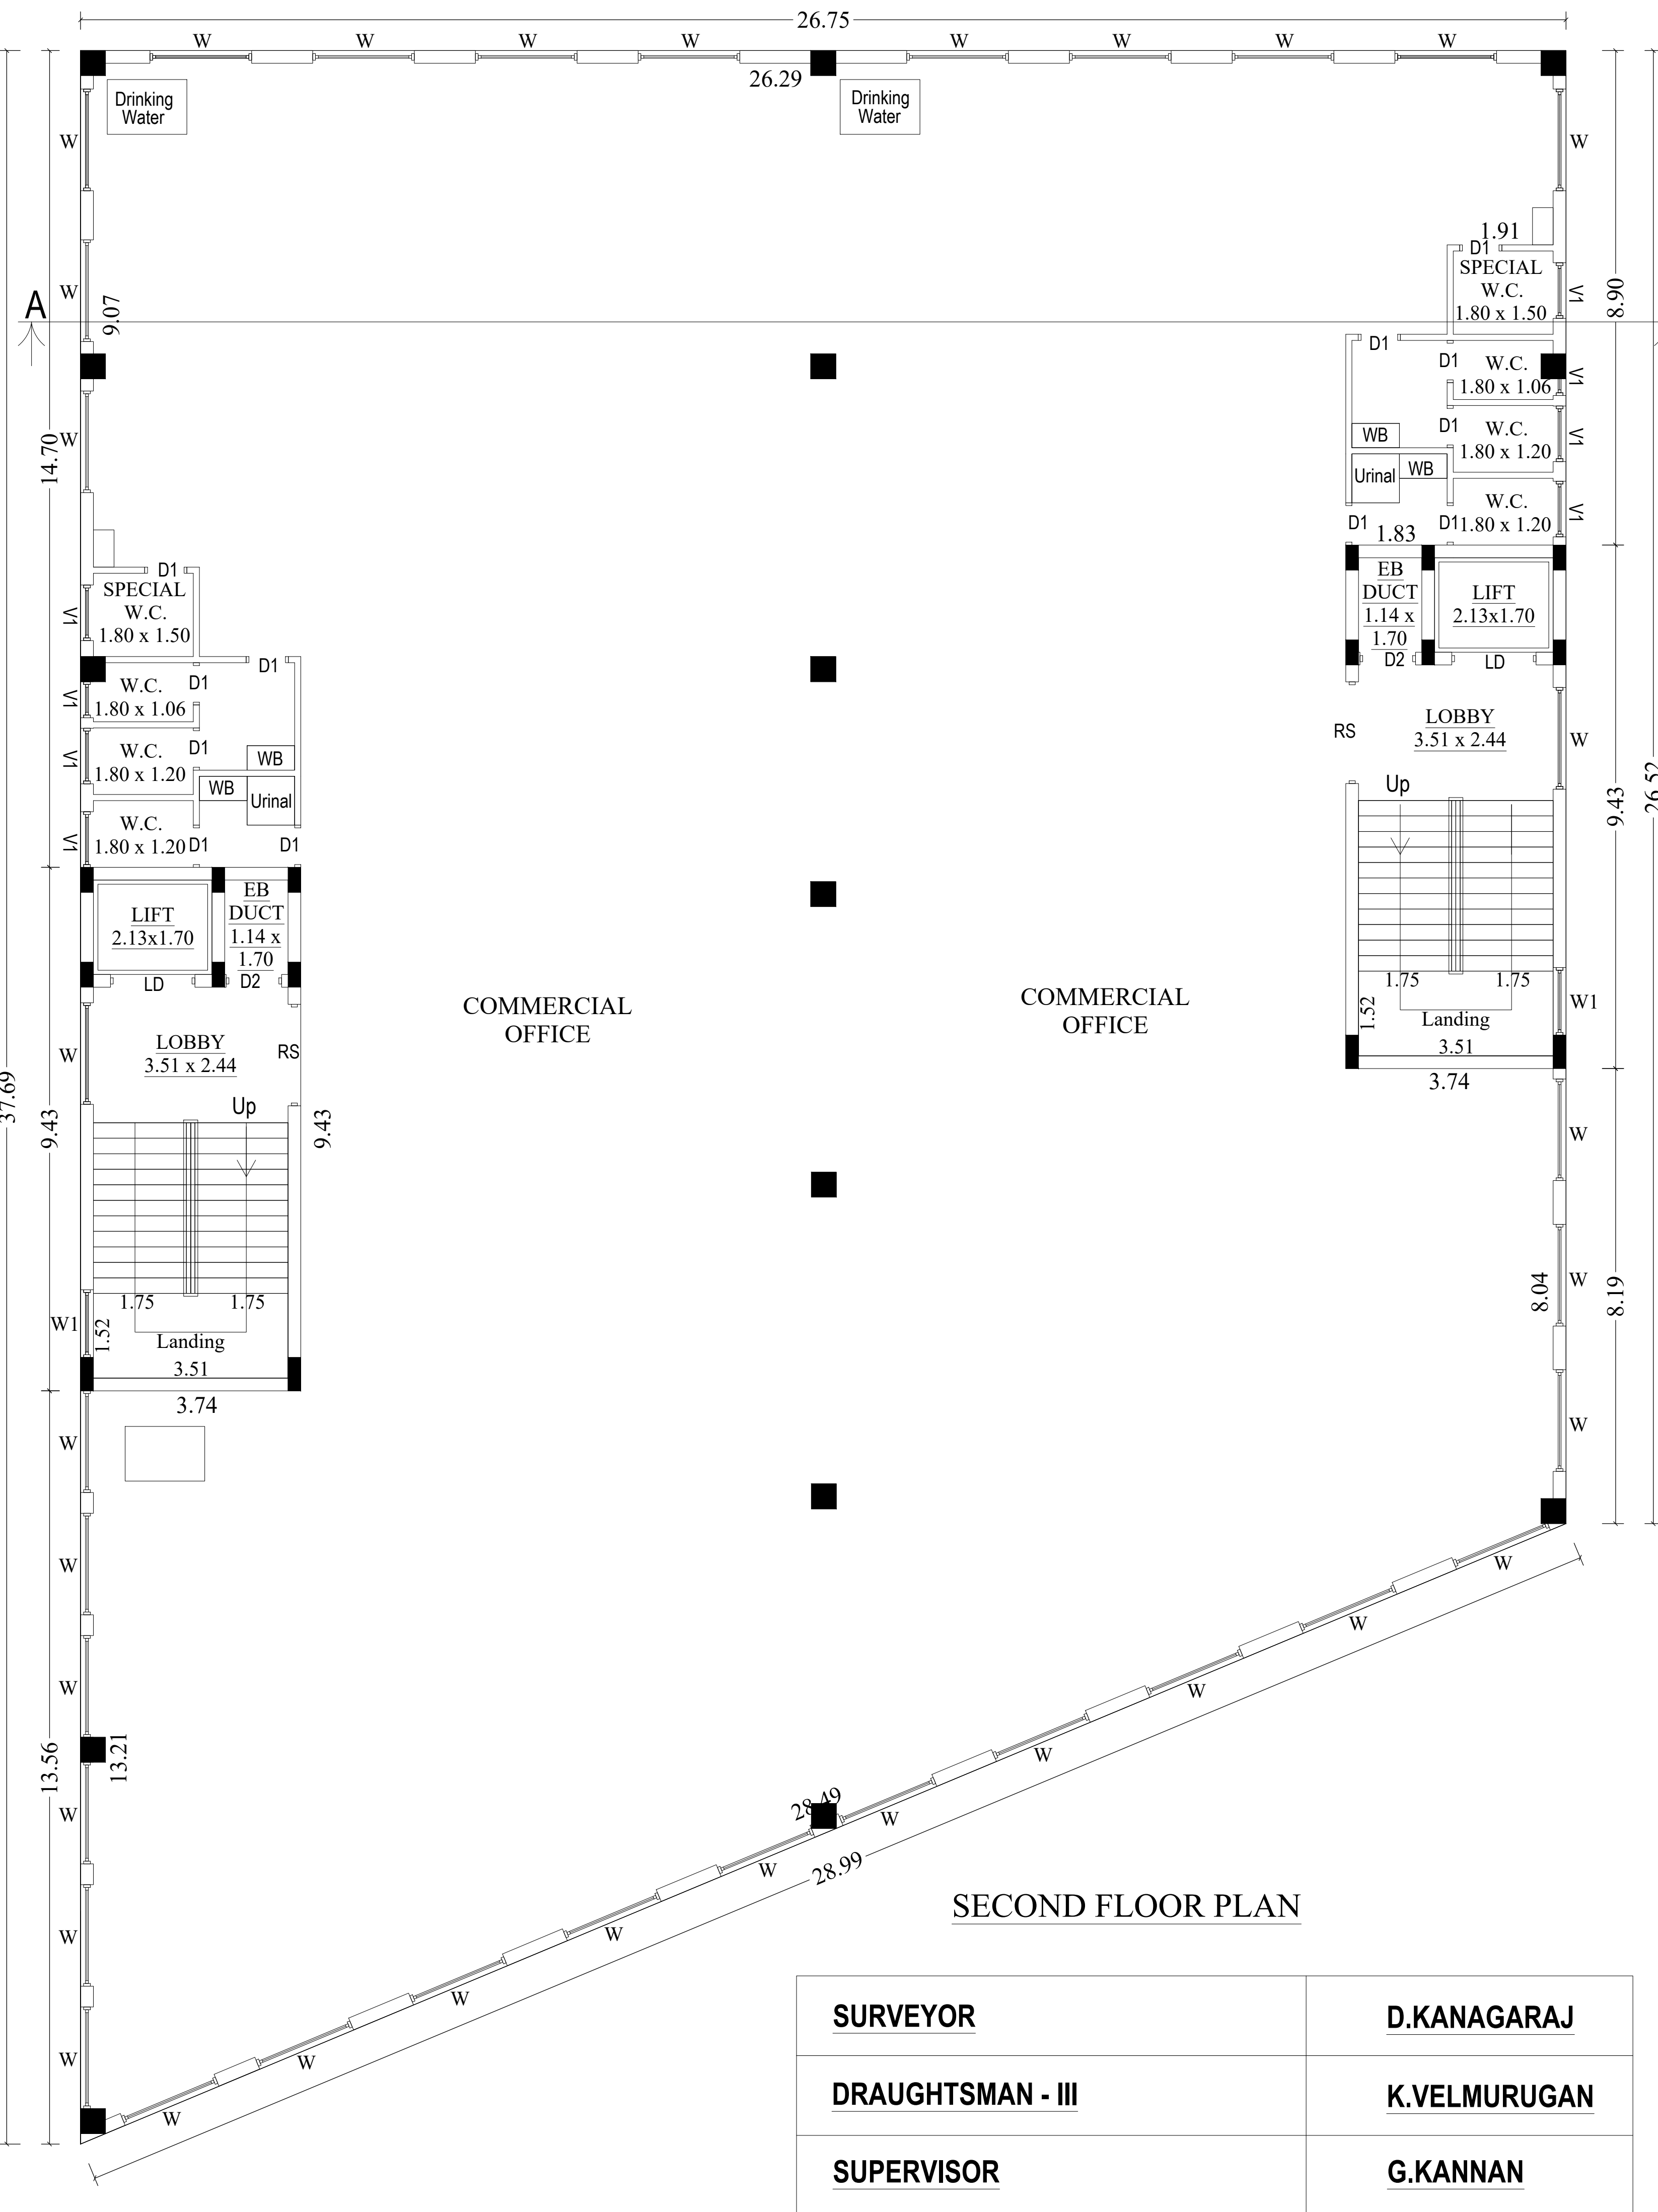

SECOND FLOOR PLAN

|                   |              |
|-------------------|--------------|
| SURVEYOR          | D.KANAGARAJ  |
| DRAUGHTSMAN - III | K.VELMURUGAN |
| SUPERVISOR        | G.KANNAN     |

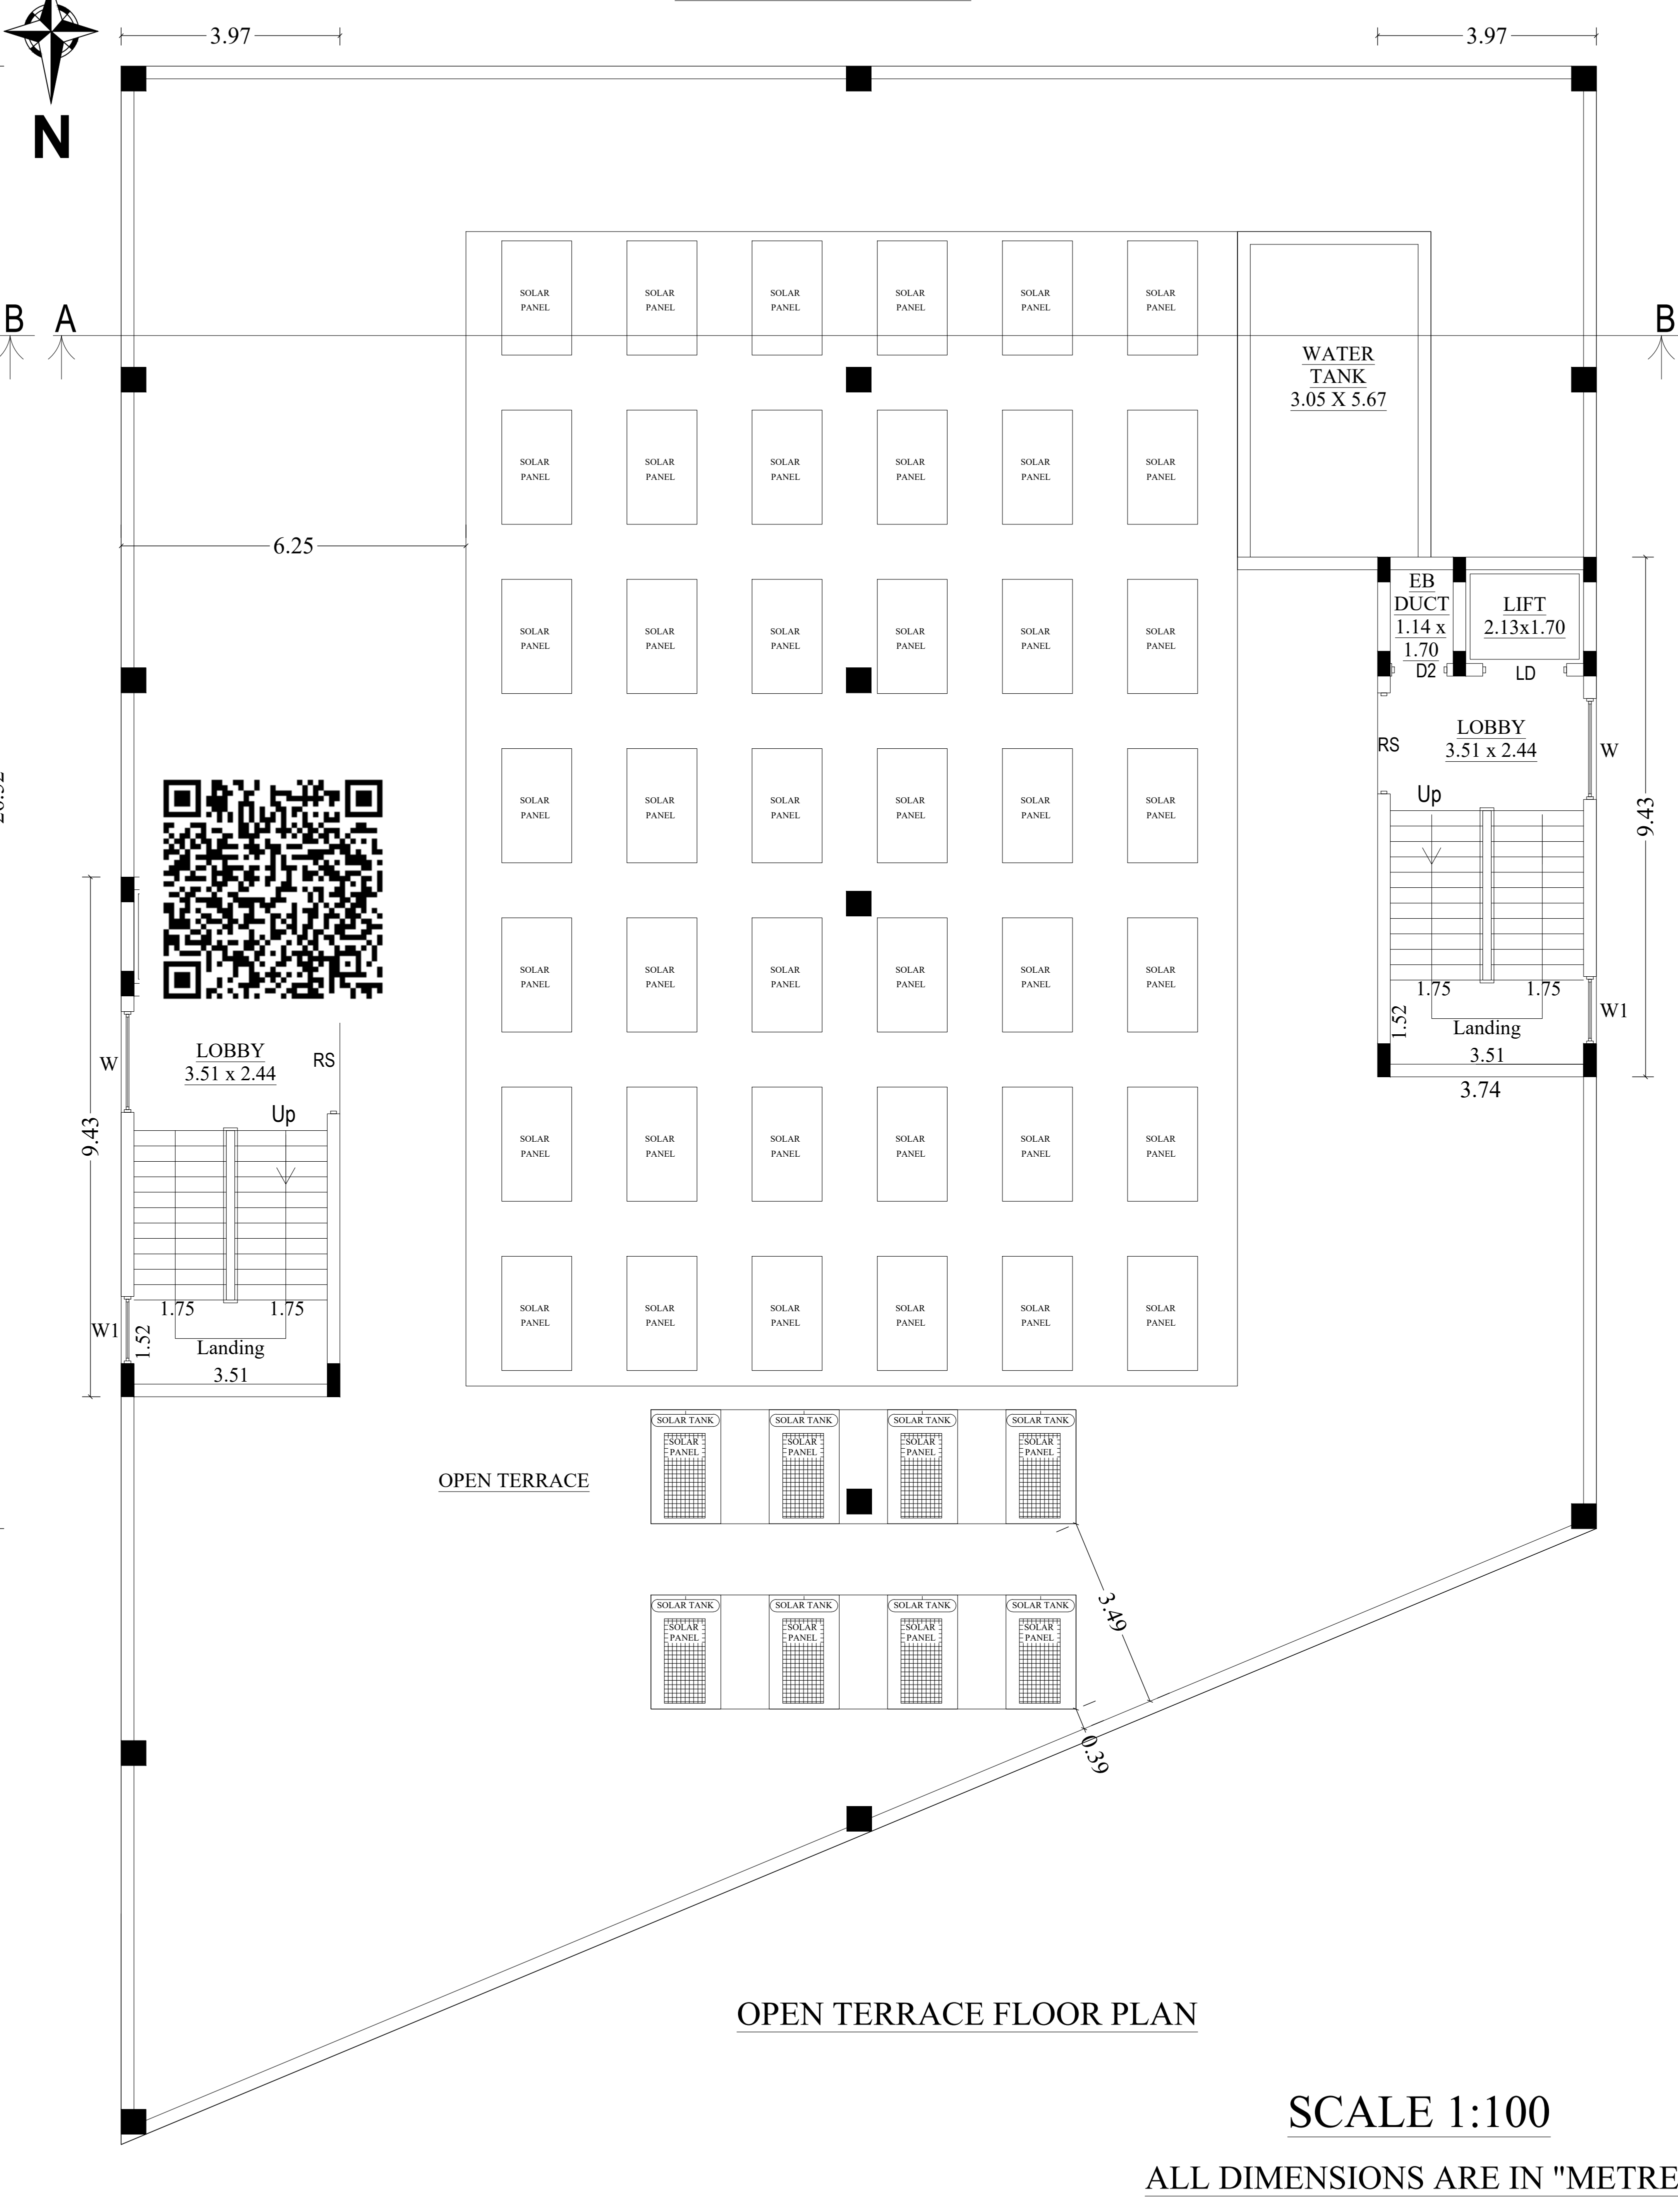

OPEN TERRACE FLOOR PLAN

SCALE 1:100

ALL DIMENSIONS ARE IN "METRE"

REVISED PLAN SHOWING THE PROPOSED CONSTRUCTION  
OF R.C.C. TERRACED ROOF SEMI-BASEMENT, GROUND,  
FIRST, SECOND & OPEN TERRACE FLOOR BUILDING FOR "  
COMMERCIAL PURPOSE " IN R.S.F. NO. 98/1A2, 98/1B2, 98/2A1A,  
98/2A2, 98/6, 98/7, SURAMPATTI VILLAGE, AT PERUNDURAI  
ROAD, NEW WARD NO. 31, SURAMPATTI ZONE - III, ERODE  
CITY MUNICIPAL CORPORATION, ERODE TALUK &  
DISTRICT.


APPLICANT:- Mrs. E.DIVYA AISHWARYA,  
D/o. S.P.EZHILALAGAN.

| JOINERY DETAILS | METRE                       |
|-----------------|-----------------------------|
| ED              | ENTRANCE DOOR 9.00 X 3.05   |
| RS              | ROLLING SHUTTER 1.83 X 2.44 |
| LD              | LIFT DOOR 1.52 X 2.44       |
| D               | DOOR 1.00 X 2.13            |
| D1              | DOOR 0.76 X 2.13            |
| W               | WINDOW 1.83 X 1.83          |
| V               | VENTILATOR 3.00 X 1.00      |
| V1              | VENTILATOR 1.00 X 0.76      |

ARCHITECT / STRUCTURAL

M.P. SURESHKUMAR M.E  
REGD. STRUCTURAL ENGR. GRADE-I  
10/2020/RSE-GR.1/EDTCP  
19-A, CHENNAIMALAI ROAD,  
LOPP. TO ITI, ERODE-638009.

|           |   |
|-----------|---|
| APPLICANT | ENGINEER/LBS   |
|           | <br>Er. M.P. SURESHKUMAR<br>Reg. Engineer Grade - I<br>01/2022 / RE - Gr. I / EDTCP<br>sureshkumarmpcivil@gmail.com<br>Cell : 99443 60702 |

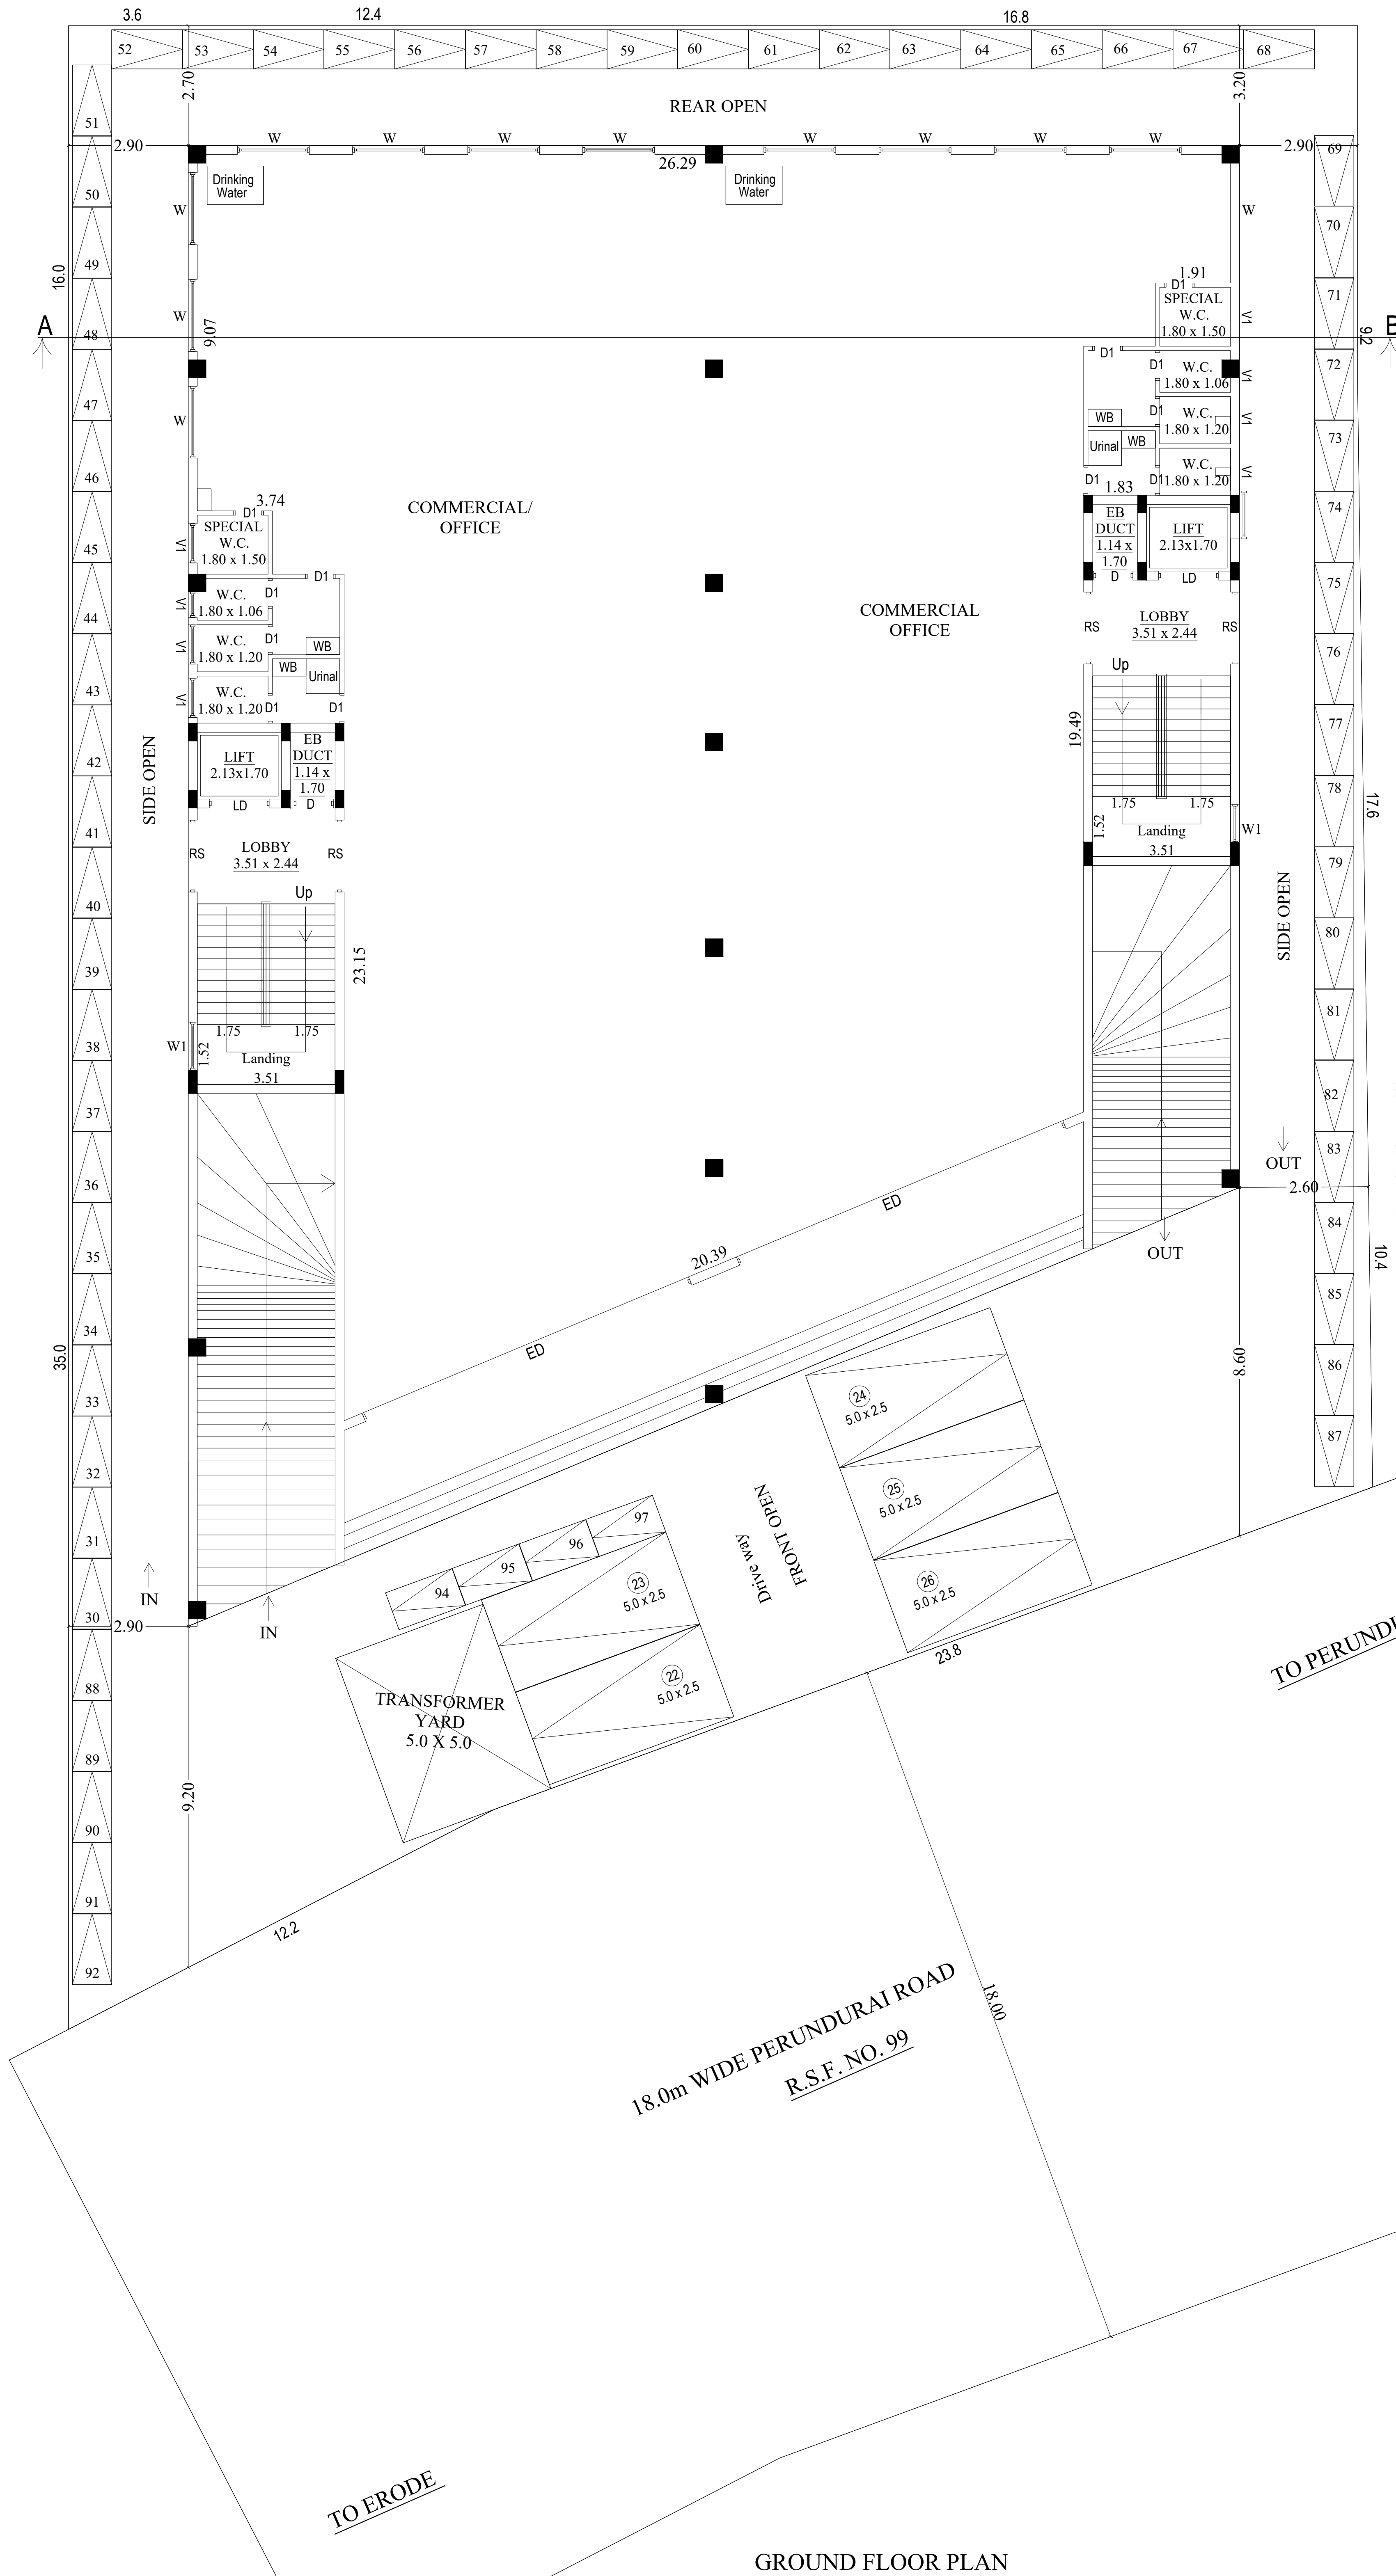



REVISED PLAN SHOWING THE PROPOSED CONSTRUCTION OF R.C.C. TERRACED ROOF SEMI-BASEMENT, GROUND, FIRST, SECOND & OPEN TERRACE FLOOR BUILDING FOR " COMMERCIAL PURPOSE " IN R.S.F. NO. 98/1A2, 98/1B2, 98/2A1A, 98/2A2, 98/6, 98/7, SURAMPATTI VILLAGE, AT PERUNDURAI ROAD, NEW WARD NO. 31, SURAMPATTI ZONE - III, ERODE CITY MUNICIPAL CORPORATION, ERODE TALUK & DISTRICT.

APPLICANT:-  
Mrs. E.DIVYA AISHWARYA,  
D/o. S.P.EZHILALAGAN.

|                   |              |
|-------------------|--------------|
| SURVEYOR          | D.KANAGARAJ  |
| DRAUGHTSMAN - III | K.VELMURUGAN |
| SUPERVISOR        | G.KANNAN     |

FIRST FLOOR PLAN

SCALE 1:100  
ALL DIMENSIONS ARE IN "METRE"

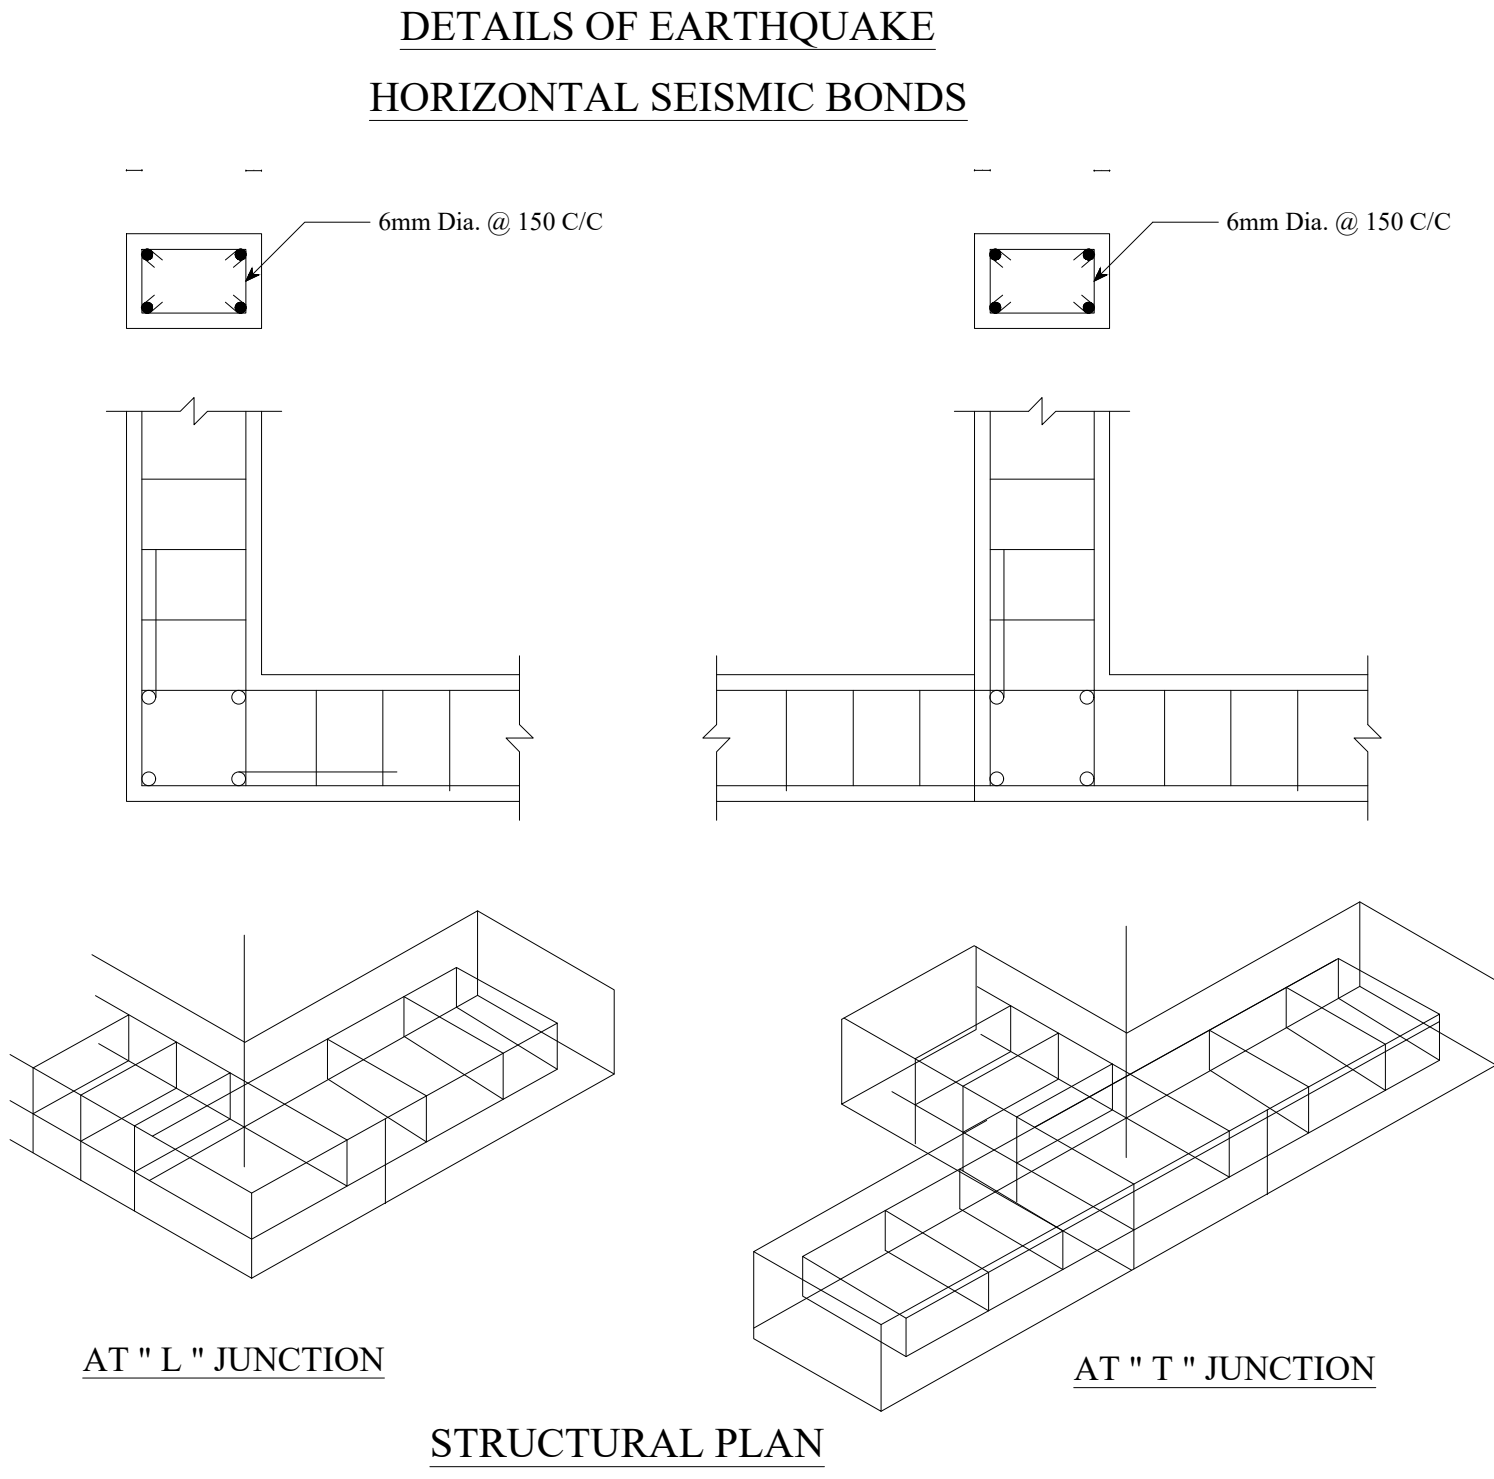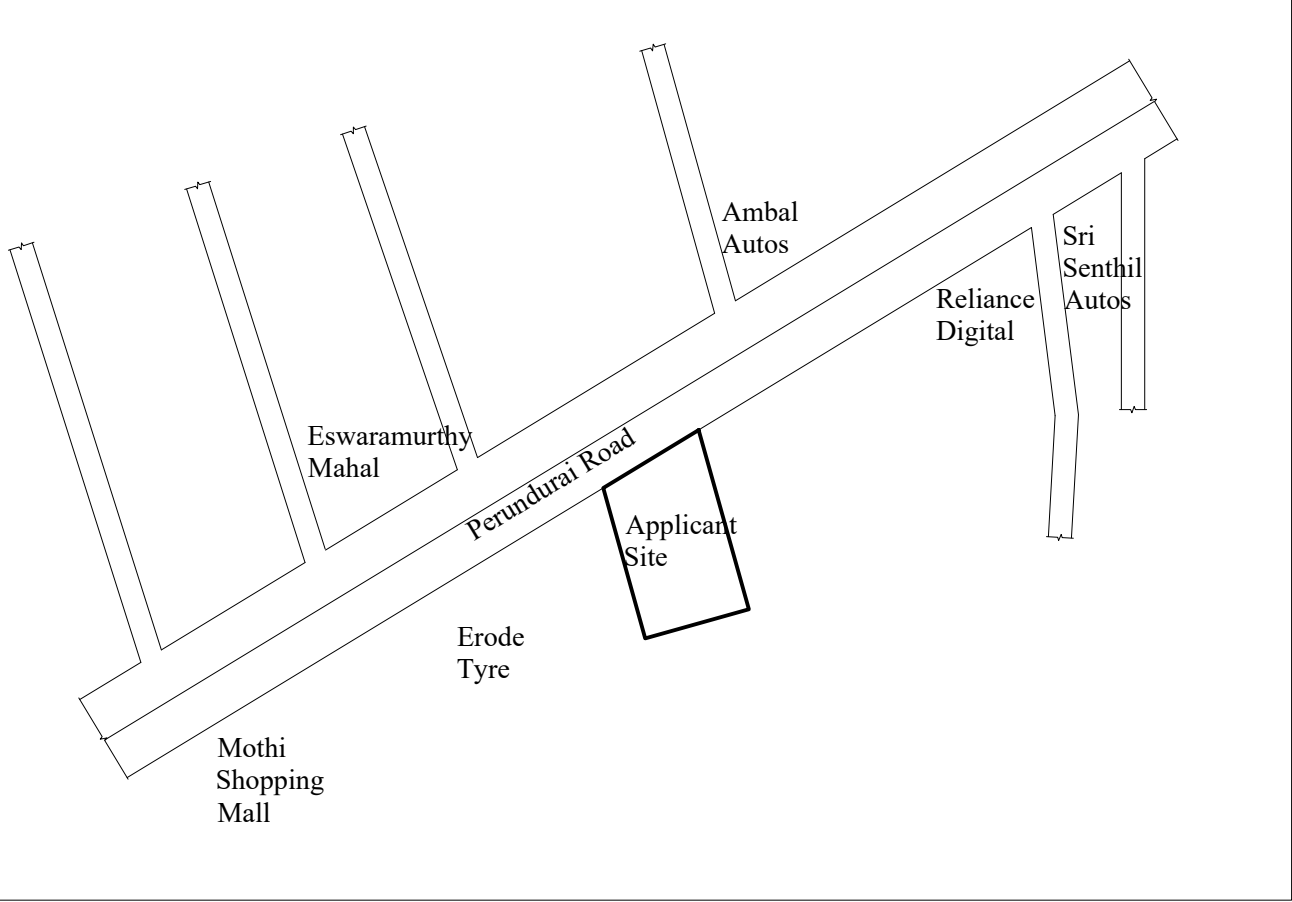

ONLINE APPLICATION NO: SWP / BPA / 119548 / 2024  
SWP / DTCP / ERODE(LPA) / SITE APPROVAL NO. 142 / 2023  
REVISED BUILDING APPROVAL  
SWP / DTCP / ERODE(LPA) / PLANNING PERMISSION NO.08 / 2024  
(THIS REVISES BUILDING APPROVAL NUMBER  
SWP / DTCP / ERODE(LPA) / PLANNING PERMISSION NO. 14 / 2023)

| JOINERY DETAILS |                 | METRE       |
|-----------------|-----------------|-------------|
| ED              | ENTRANCE DOOR   | 9.00 X 3.05 |
| RS              | ROLLING SHUTTER | 1.83 X 2.44 |
| LD              | LIFT DOOR       | 1.52 X 2.44 |
| D               | DOOR            | 1.00 X 2.13 |
| D1              | DOOR            | 0.76 X 2.13 |
| W               | WINDOW          | 1.83 X 1.83 |
| V               | VENTILATOR      | 3.00 X 1.00 |
| V1              | VENTILATOR      | 1.00 X 0.76 |

ARCHITECT / STRUCTURAL



M.P. SURESHKUMAR M.E  
REGD. STRUCTURAL ENGR. GRADE-I  
7/10/2020/RSE-GR.1/EDTCP  
19-A, CHENNIMALAI ROAD,  
OFF. TO ITI, ERODE-638009.

|           |   |
|-----------|---|
| APPLICANT | ENGINEER/LBS   |
|           | <br>Er. M.P. SURESHKUMAR<br>Reg. Engineer Grade - I<br>01/2022 / RE - Gr. I / EDTCP<br>sureshkumarmpcivil@gmail.com<br>Cell : 99443 60702 |

**REVISED PLAN SHOWING THE PROPOSED CONSTRUCTION OF R.C.C. TERRACED ROOF  
SEMI-BASEMENT, GROUND, FIRST, SECOND & OPEN TERRACE FLOOR BUILDING FOR  
" COMMERCIAL PURPOSE " IN R.S.F. NO. 98/1A2, 98/1B2, 98/2A1A, 98/2A2, 98/6, 98/7,  
SURAMPATTI VILLAGE, AT PERUNDURAI ROAD, NEW WARD NO. 31, SURAMPATTI ZONE - III,  
ERODE CITY MUNICIPAL CORPORATION, ERODE TALUK & DISTRICT.**

**APPLICANT:-**

**Mrs. E.DIVYA AISHWARYA,  
D/o. S.P.EZHILALAGAN.**

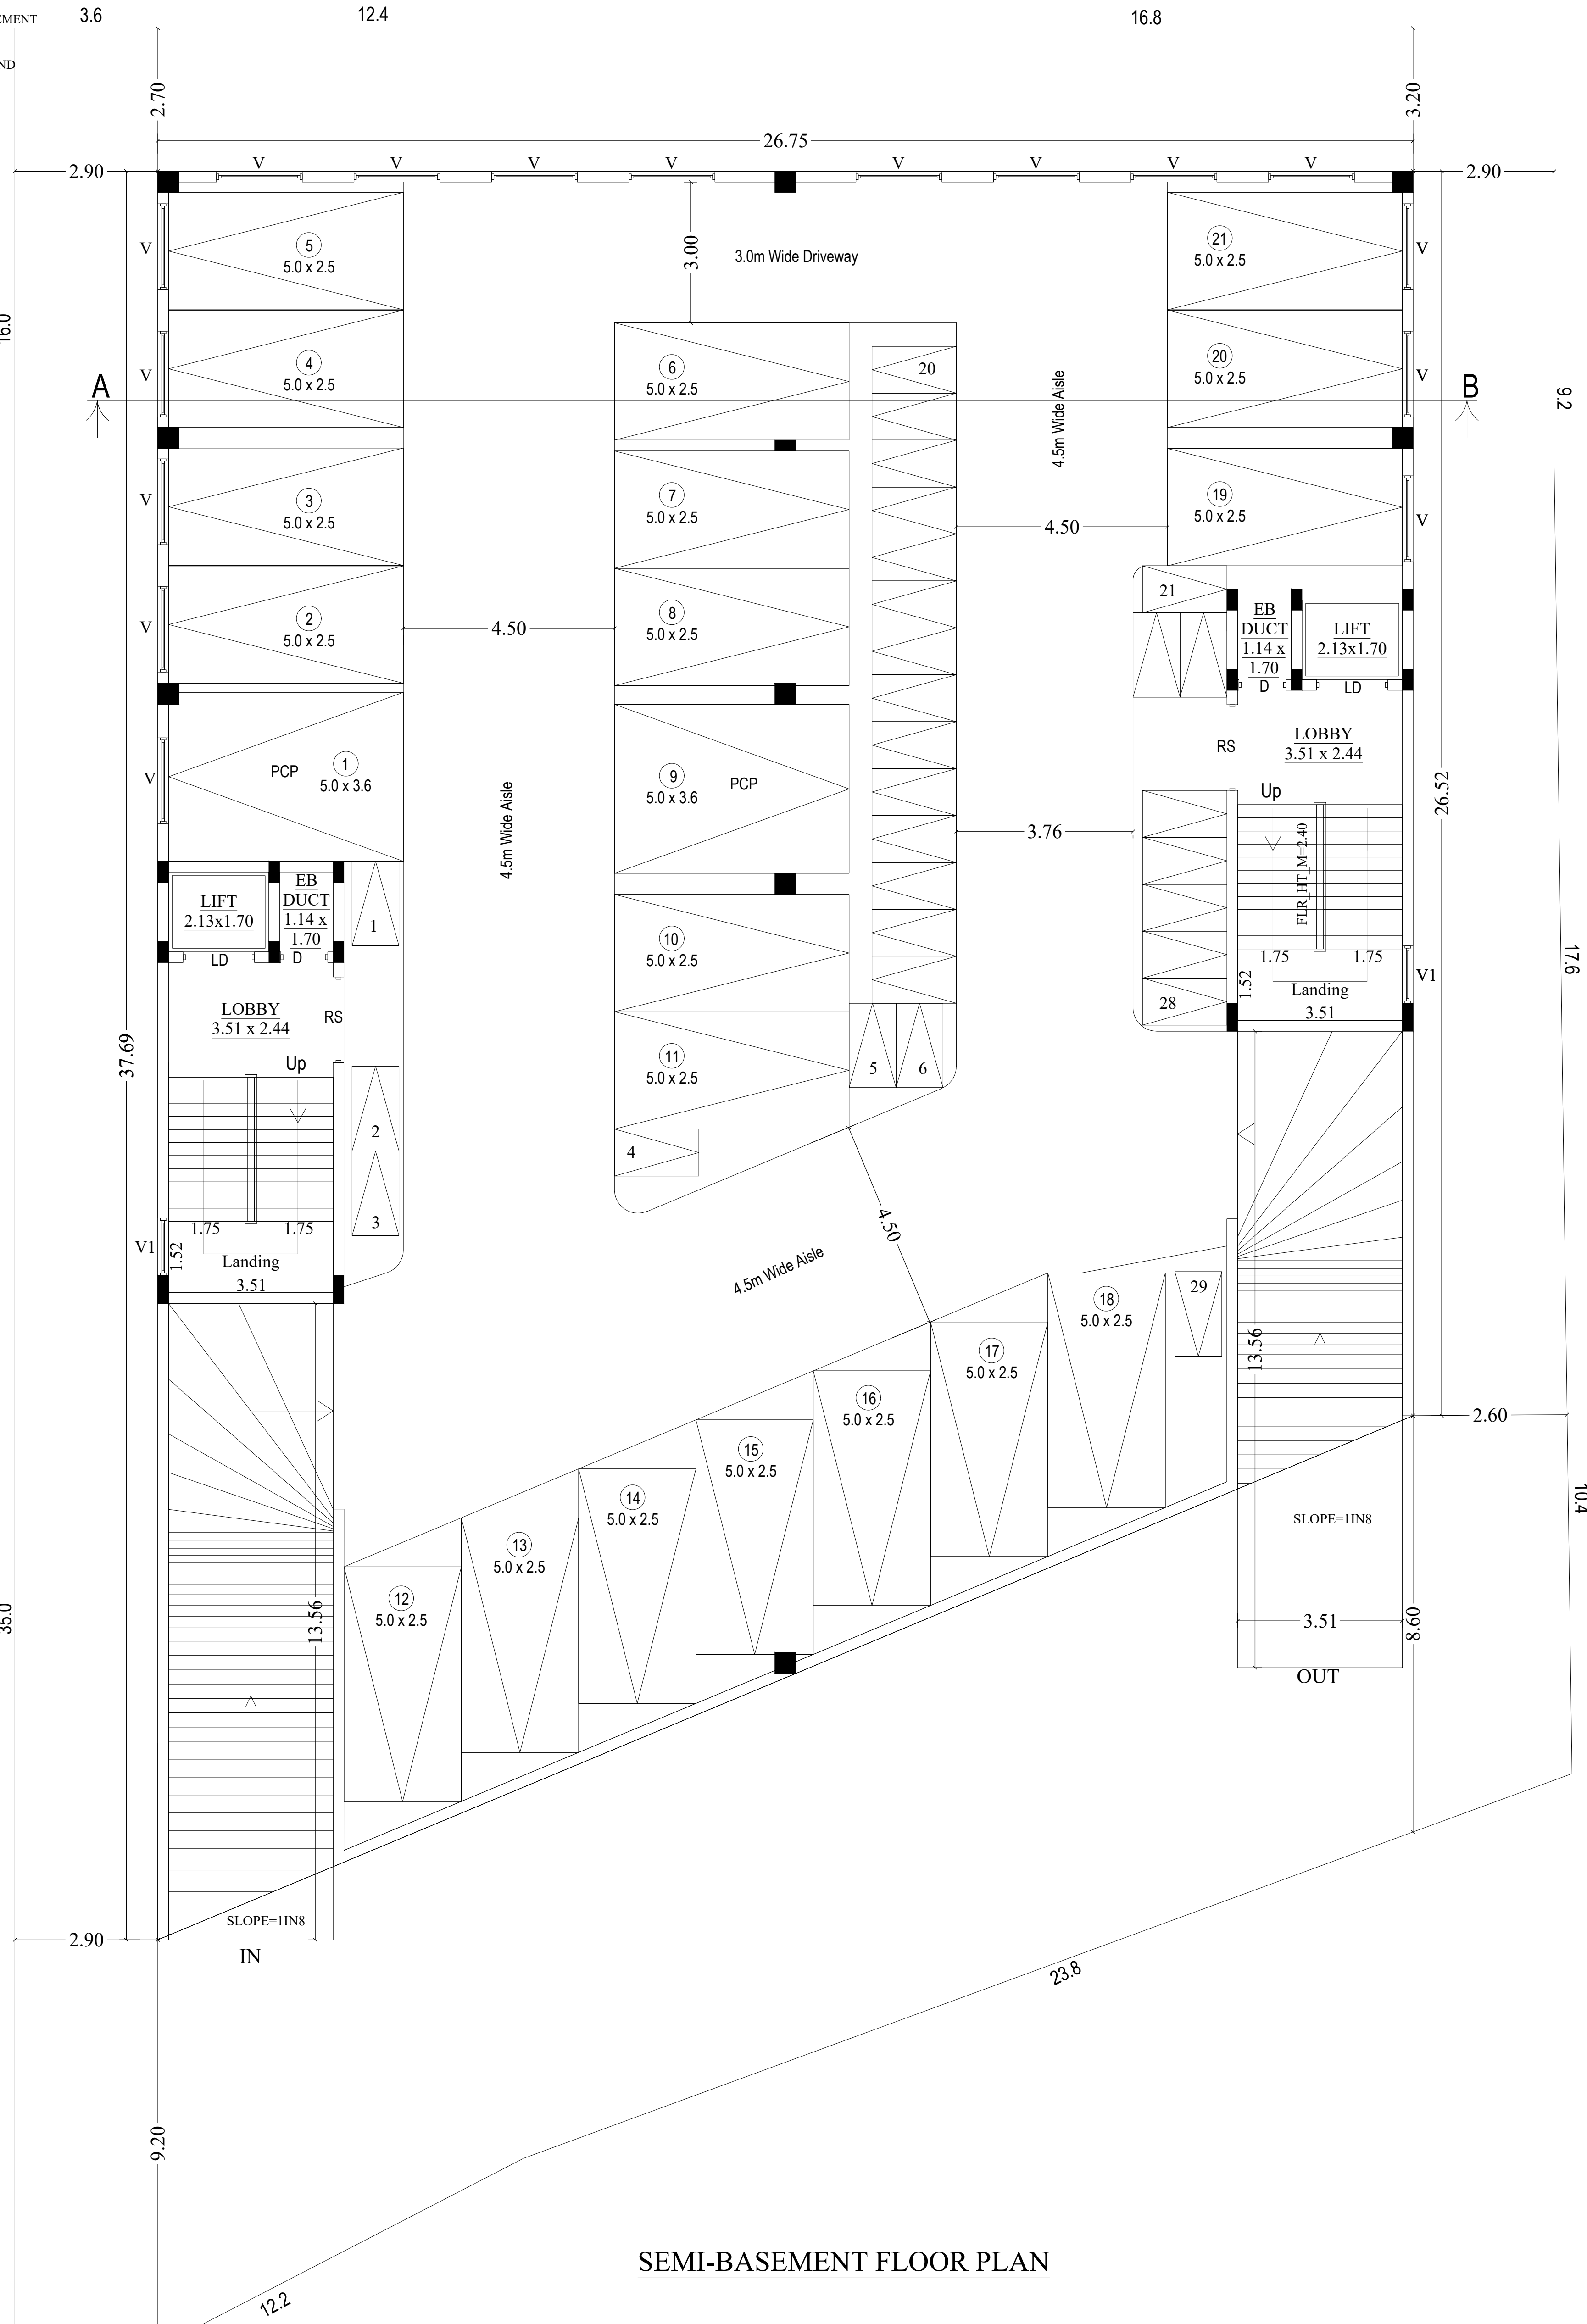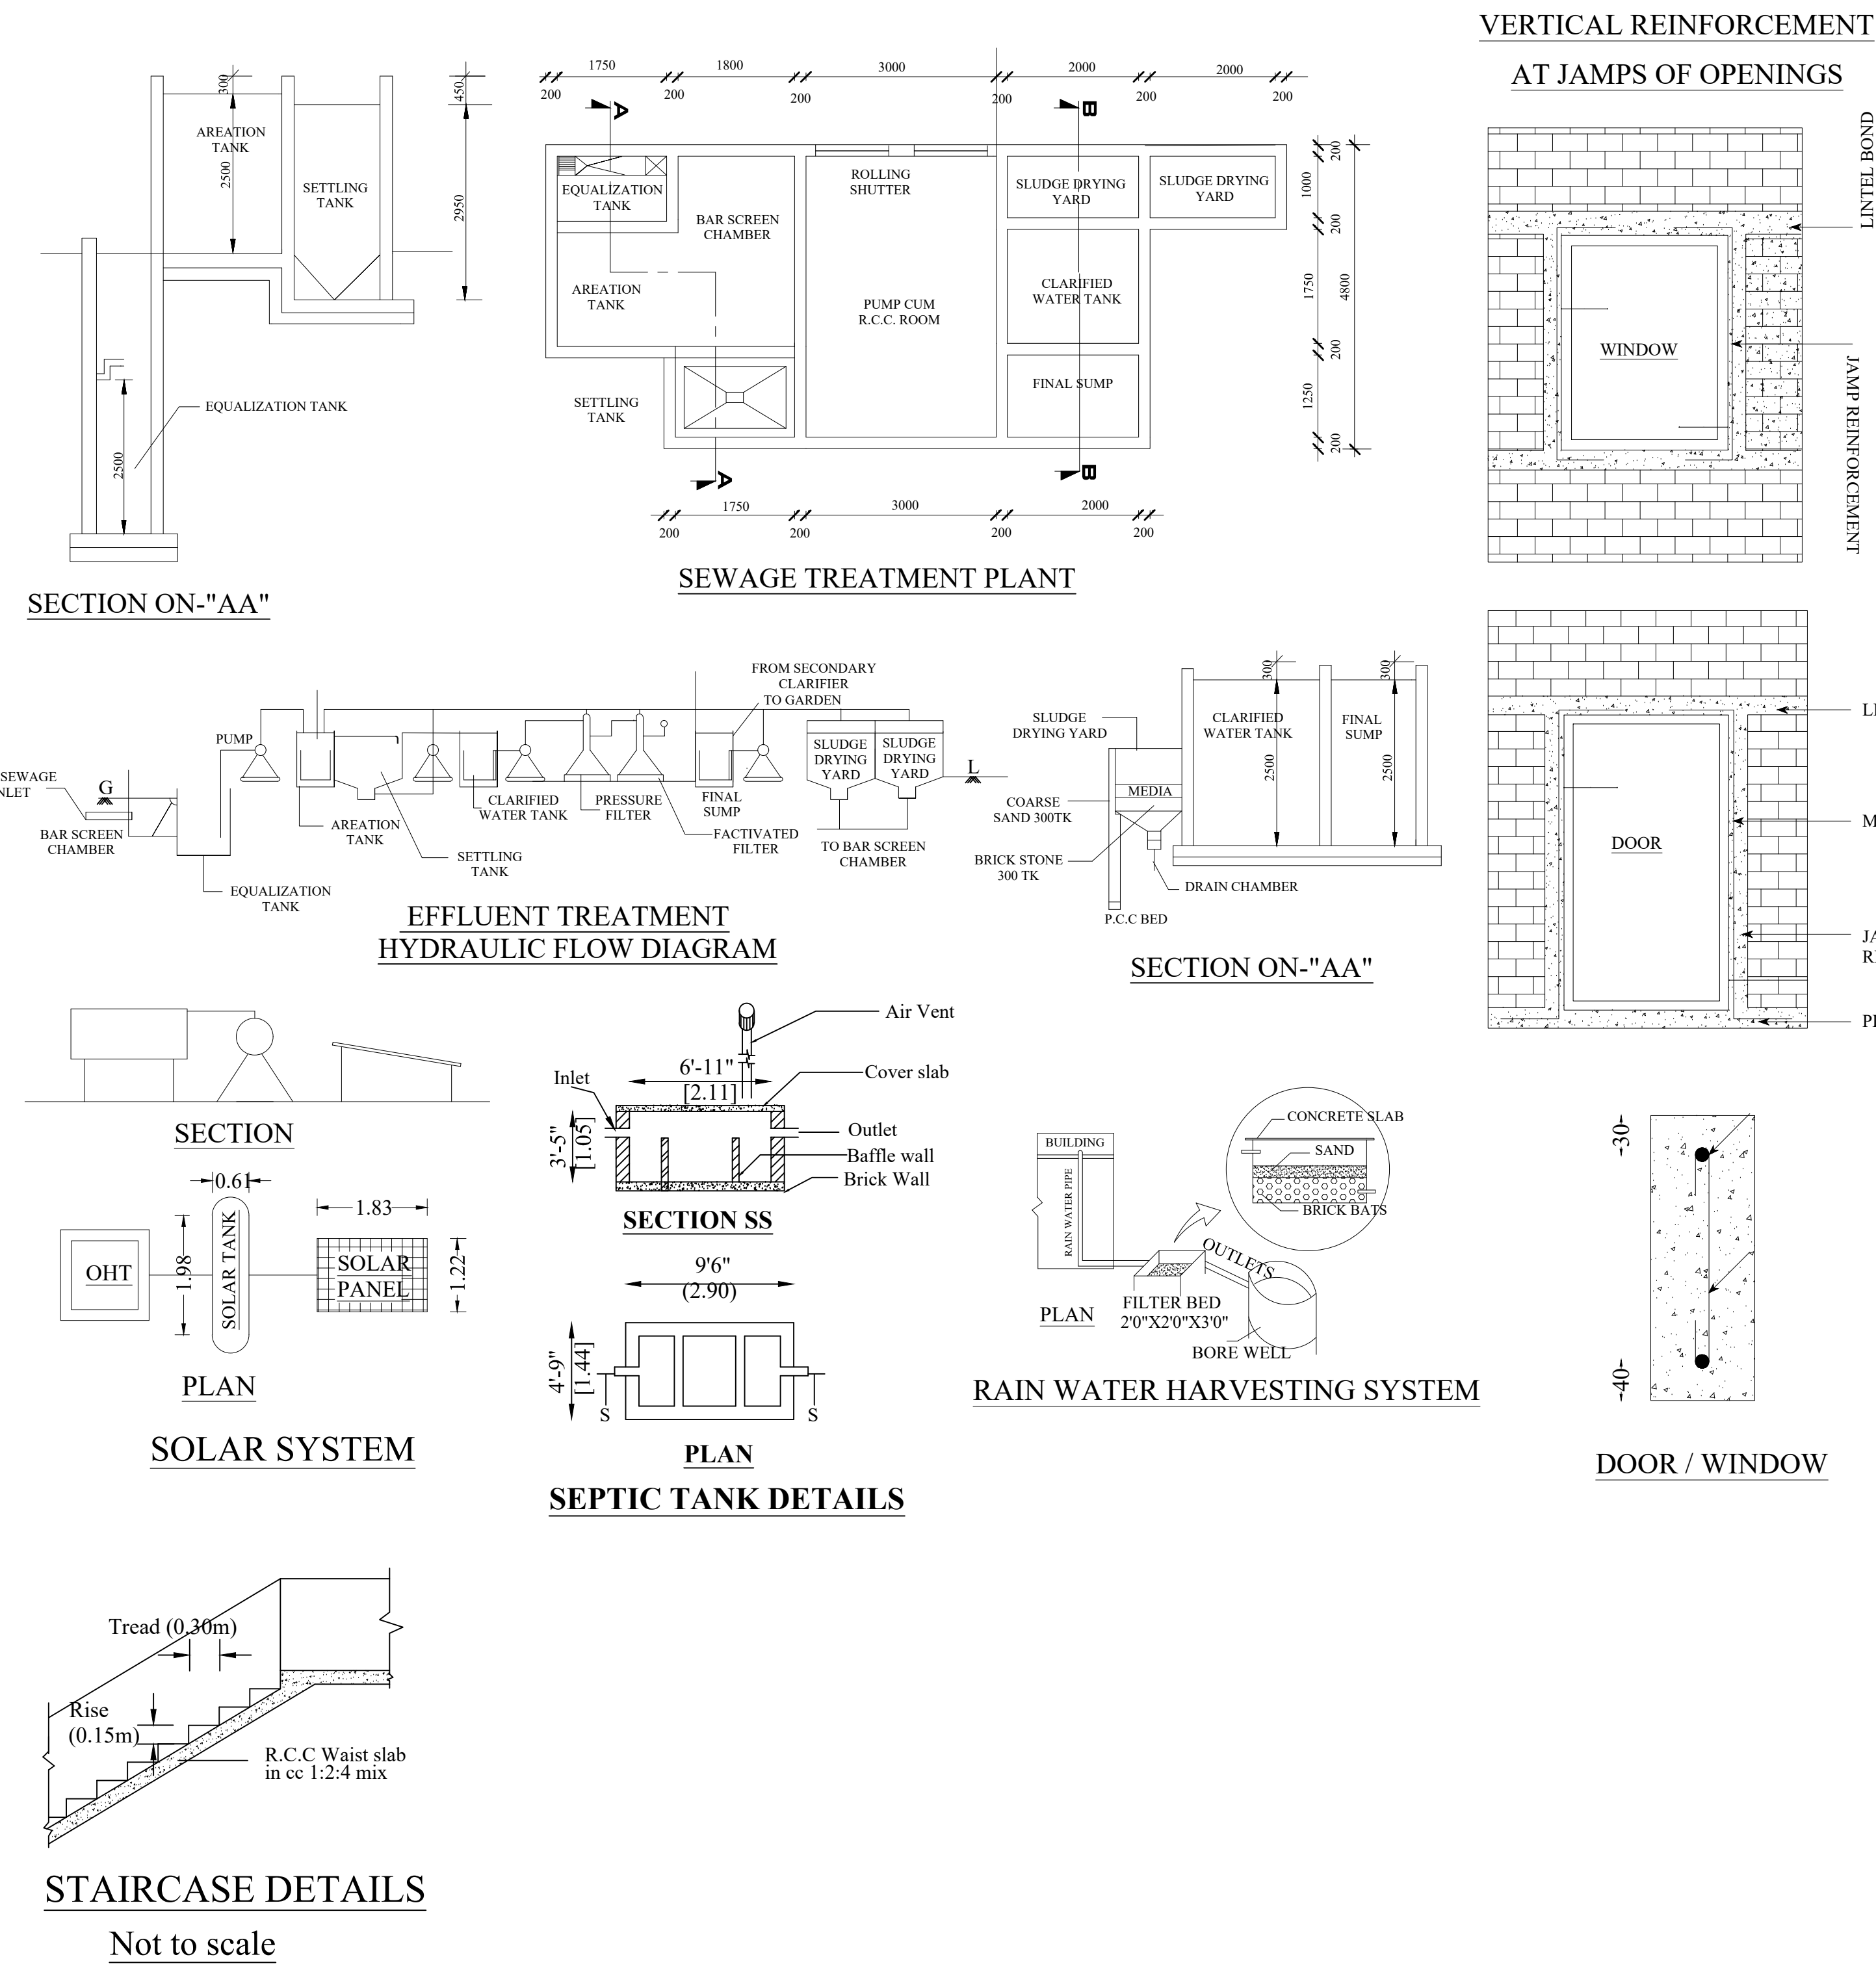

ONLINE APPLICATION NO: SWP / BPA / 119548 / 2024

SWP / DTCP / ERODE(LPA) / SITE APPROVAL NO. 142 / 2023

REVISED BUILDING APPROVAL

SWP / DTCP / ERODE(LPA) / PLANNING PERMISSION NO.08 / 2024

(THIS REVISES BUILDING APPROVAL NUMBER

SWP / DTCP / ERODE(LPA) / PLANNING PERMISSION NO. 14 / 2023)

| AREA DETAILS                    |                                  |                              |           | SQ.M           |
|---------------------------------|----------------------------------|------------------------------|-----------|----------------|
| AREA OF THE APPLICANT SITE      | [as per Document] (15497.25 Sft) |                              |           | 1439.74        |
|                                 | [as per Survey Record]           |                              |           | 1447.00        |
|                                 | [Super Imposed Plot]             |                              |           | 1436.23        |
| AREA DETAILS                    | Total Buildup SQ.M               | Non FSI Area Covered Parking | Deduction | FSI Area SQ.M  |
| AREA OF THE SEMI-BASEMENT FLOOR | 858.74                           | 858.74                       | --        | --             |
| AREA OF THE GROUND FLOOR        | 858.74                           | --                           | --        | 858.74         |
| AREA OF THE FIRST FLOOR         | 858.74                           | --                           | --        | 858.74         |
| AREA OF THE SECOND FLOOR        | 858.74                           | --                           | --        | 858.74         |
| AREA OF THE HEAD ROOM           | 74.76                            | --                           | --        | --             |
| <b>TOTAL</b>                    | <b>3509.72</b>                   | <b>858.74</b>                | <b>--</b> | <b>2576.22</b> |

| JOINERY DETAILS   |                 | METRE                                           |
|-------------------|-----------------|-------------------------------------------------|
| ED                | ENTRANCE DOOR   | 9.00 X 3.05                                     |
| RS                | ROLLING SHUTTER | 1.83 X 2.44                                     |
| LD                | LIFT DOOR       | 1.52 X 2.44                                     |
| D                 | DOOR            | 1.00 X 2.13                                     |
| D1                | DOOR            | 0.76 X 2.13                                     |
| W                 | WINDOW          | 1.83 X 1.83                                     |
| V                 | VENTILATOR      | 3.00 X 1.00                                     |
| V1                | VENTILATOR      | 1.00 X 0.76                                     |
| PARKING DETAILS   |                 | PRO. PLOT COVERAGE                              |
| CAR PARKING       | 26 Nos          | 858.74<br>1436.23 X 100 = 59.79%                |
|                   | 96 Nos          | FLOOR SPACE INDEX<br>2576.22 = 1.79<br>1436.23  |
| TWO WHEELER       |                 | BUILDING HEIGHT - 14.33m (without Parapet wall) |
| COLOUR INDEX      |                 | SCALE 1:100                                     |
| SITE BOUNDARY     |                 | ALL DIMENSIONS ARE IN "METRE"                   |
| PROPOSED BUILDING |                 |                                                 |
| EXISTING ROAD     |                 |                                                 |

ARCHITECT / STRUCTURAL

M.P. SURESHKUMAR M.E  
REGD.STRUCTURAL ENGR.GRADE-I  
10/2020/RSE-GR.1/EDTCP  
18-A,CHENNIMALAI ROAD,  
LOPP. TO IT,ERODE-638009.

| APPLICANT | ENGINEER/LBS   |
|-----------|---|
|           | <p>Er. M.P. SURESHKUMAR<br/>Reg. Engineer Grade - I<br/>01/2022 / RE - Gr.1 / EDTCP<br/>sureshkumarmpcivil@gmail.com<br/>Cell : 99443 60702</p> |

|                   |              |
|-------------------|--------------|
| SURVEYOR          | D.KANAGARAJ  |
| DRAUGHTSMAN - III | K.VELMURUGAN |
| SUPERVISOR        | G.KANNAN     |

# Eight ways to know a piece of land before you pay for it.

This report covers one part of the picture. These cover the rest, drawn from the same government records, for any property in Tamil Nadu.

## LandLens One

Ask anything about a property and get an answer grounded in live government records, with the sources shown.

[/landlens/one](#)



## Verify My Land

Every record check run on one property and returned as a single report.

[/landlens/verify-my-land](#)



## Legal Opinion

An advocate's written opinion on the title, built on the records we pull for it.

[/landlens](#)



## One Map

Every layer on one map: the parcel, its boundary, zoning, water bodies and what sits around it.

[/landlens/one/map](#)



## PriceMap

What land actually changed hands for around this plot, taken from the registered deeds.

[/landlens/pricemap](#)



## Build Scope

What you are allowed to build here: floor space, height, coverage and setbacks.

[/landlens/build-scope](#)



## Property Tracker

Watch a property and hear about it when something new is registered against it.

[/landlens/property-tracker](#)



## Deal Room

Run the transaction in one place: documents, stamping, signatures and the parties.

[/landlens/deal-room](#)



# Twenty-four checks you can run yourself, at no cost.

## Records and verification

The registers themselves, read for you.

Encumbrance Certificate

Patta and Chitta

Field Measurement Sketch

EC Analyzer

Bank charge check

Court case search

Seller background check

Approval check by survey

## Zoning and land use

What the plan says can happen on this land.

Land use zone finder

CMDA land use check

Coastal regulation zone

Master plan check

Water bodies finder

Airport height clearance

## Value and duty

What it is worth and what it costs to register.

Guideline value by street

Guideline value by survey

Stamp duty and registration fees

Capital gains

Floor space index

Area unit converter

## Registers and directories

Who holds it, and which office keeps the record.

Find your registering office

Temple property check

Waqf property check

RERA register



Every free tool  
/tools



Services we run  
for you  
/services



The LandLens  
suite  
/landlens/one



# Every claim in this document traces back to a government record.

---

Legal opinions, due diligence and title verification

---

Building plan, layout and sub-division approvals

---

Completion and occupancy certificates, regularisation

---

Escrow, negotiation and NRI property management

---

Land survey, soil testing, architecture and construction

---

**Verified RealEstate**  
3/350/2 Mettukuppam,  
OMR Thoraipakkam,  
Chennai 600 097, India  
[hello@verified.realestate](mailto:hello@verified.realestate)  
+91 9996 12 9996

Prepared from the registers named on the page each finding sits on. Where a register could not be read, this document says so in its place rather than leaving the gap to be read as a clean result.

