



PLAN SHOWING THE PROPOSED CONSTRUCTION OF R.C.C. ROOF RESIDENTIAL BUILDING IN R.S.F.No : 382/35,
PLOT No. 63, AT SRI SAKTHI NAGAR, SIRUKALANJI VILLAGE AND PANCHAYAT, CHENNIMALAI UNION, PERUNDURAI TALUK,
ERODE DISTRICT. **ONLINE APPLICATION No: SWP/BPA/0124114/2024**
BUILDING PERMISSION No: ERD/CHML/SKI/19/2023-2024

APPLICANT:


Mrs. K. CHANDRA KALA. W/o. KARTHIKEYAN.

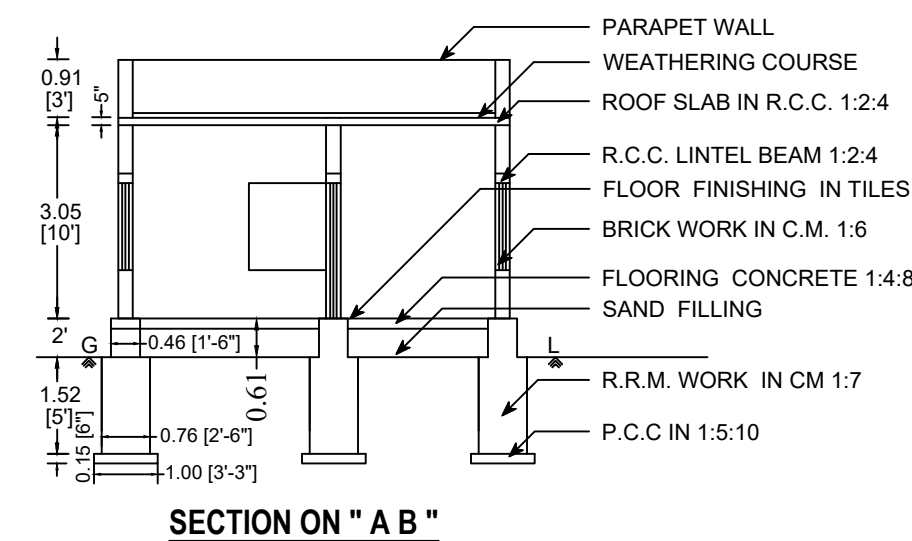


SECTION ON "A B"

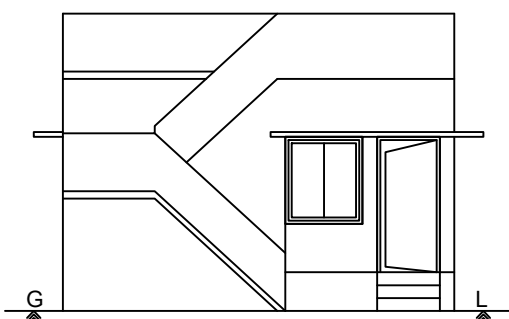


ELEVATION

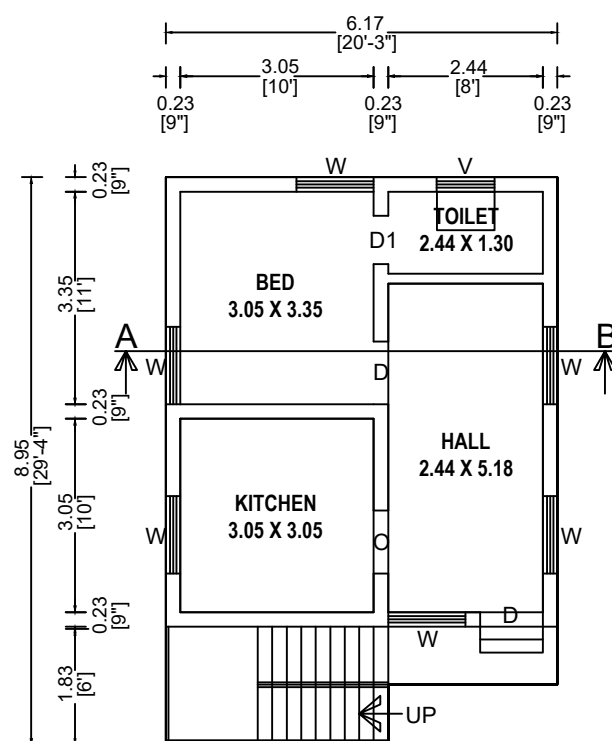



PLAN (SCALE 1 : 100)

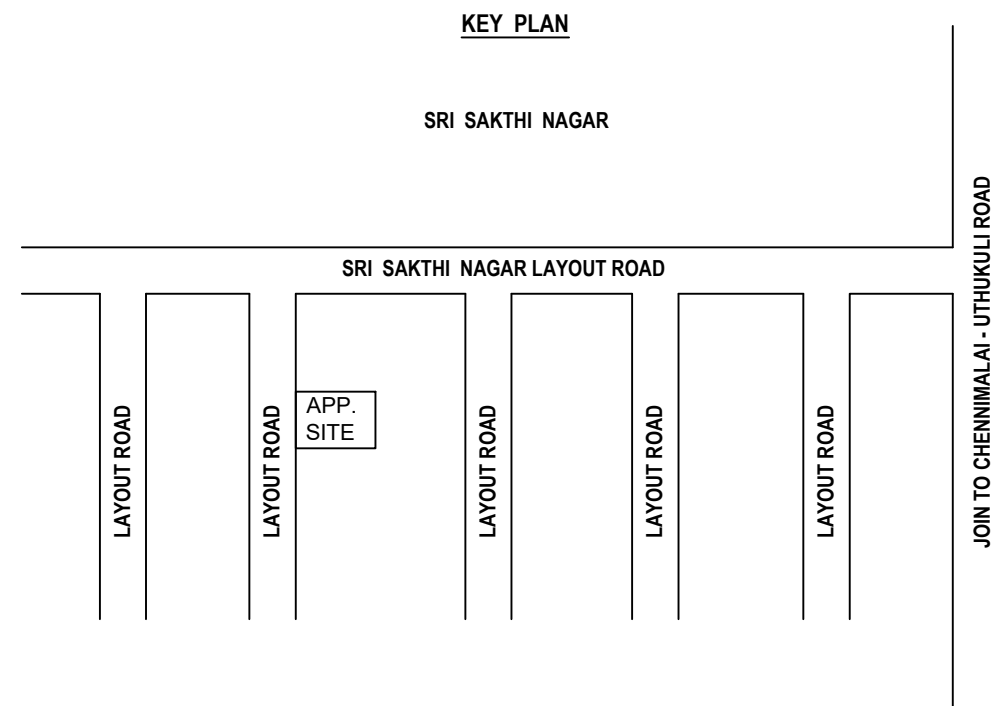

DETAILED DRAWING FOR SEPTIC TANK WITH DISPERSION TRENCH 225 GALLONS CAPACITY OF 1000 LITRES


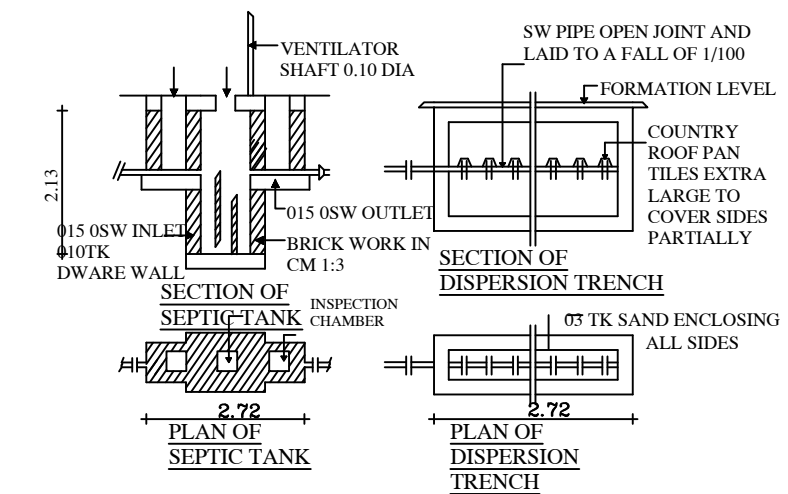


RAINWATER COLLECTION PIT PERCUSSION AND DETAILED PLAN

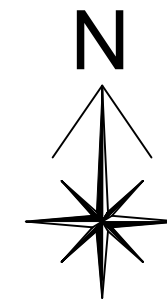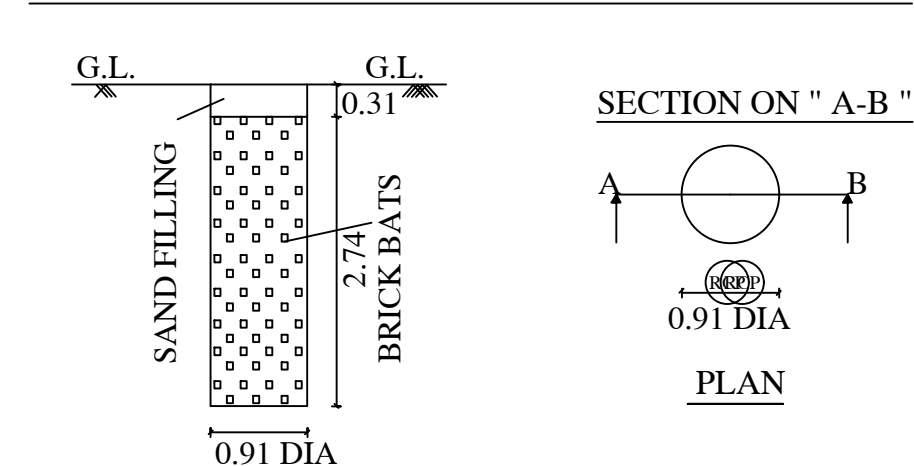

STAIRCASE DETAILS

(NOT TO SCALE)

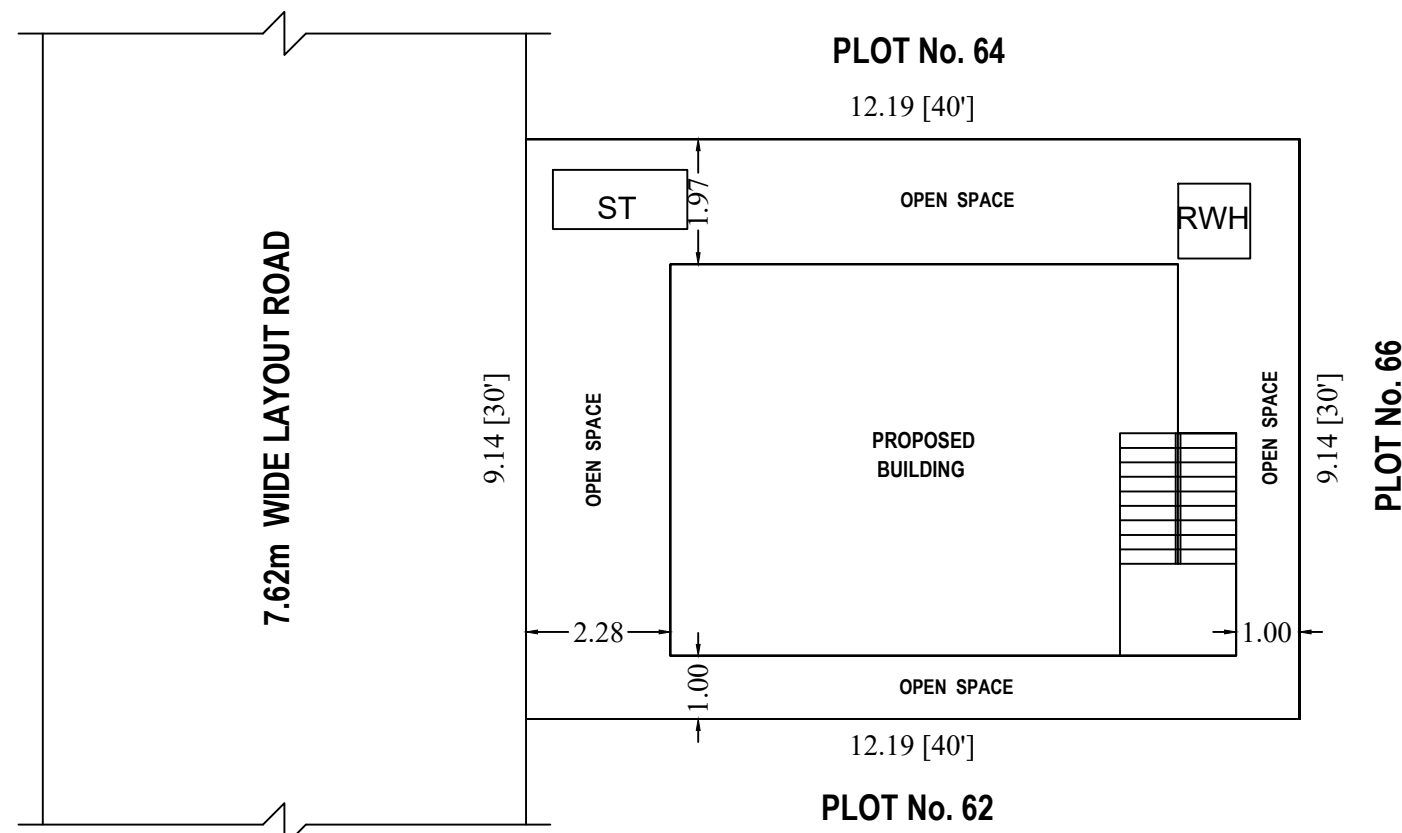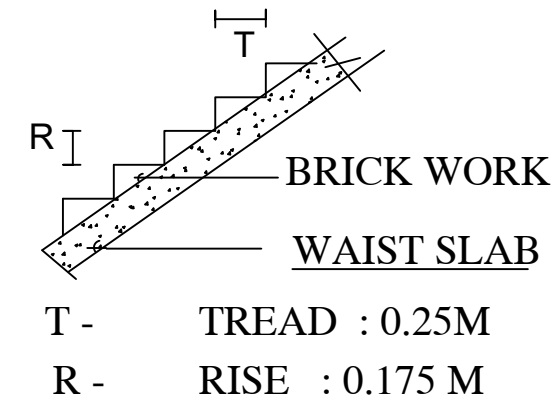

SITE PLAN (SCALE 1 : 100)

AREA DETAILS	SQ.M	SQ.FEET
AREA OF THE APPLICANT SITE:	111.48	1200.00
AREA OF THE PROPOSED BUILDING:	52.59	566.07
CARPET AREA OF THE PROPOSED BUILDING:	32.14	346.00
AREA OF OPEN SPACE:	58.89	633.93

DETAILS OF JOINARIES.

			COLOUR INDEX
D	DOOR	1.00 X 2.13	□ SITE BOUNDARY
D1	DOOR	0.76 X 2.13	□ PROPOSED BUILDING
O	OPEN	1.00 X 2.13	
W	WINDOW	1.22 X 1.37	
V	VENTILATOR	0.91 X 0.61	

SCALE: 1 : 100

ALL MEASUREMENTS ARE IN "METRE" AND "FEET"

K. Chandra Kala

APPLICANT :-

Er. M. MOHANASUNDARAM
D.C.E., D.Arch., (CAD), L.B.S.,
Licensed Civil Engineer,
Regd. No: 1044/08-09, 610/10-11
HIGH TECH PLANNERS & BLUE PRINTERS
Tamilnadu Girama Bank (Upstair),
Kangayam Road, CHENNIMALAI.
Cell: 94890 35500

CIVIL ENGINEER :-