

PP

APPROVAL RECORD

Planning Permission

Erode district, Tamil Nadu

APPROVAL TYPE
Building Plan

ISSUING AUTHORITY
Rural Panchayat

The approval as the planning authority issued it, reproduced in full behind this page.


An approval speaks to what was sanctioned, not to what was built. Completion is a separate record.

PLAN SHOWING THE PROPOSED CONSTRUCTION OF R.C.C ROOF GROUND FLOOR AND FIRST FLOOR RESIDENTIAL BUILDING IN INGUR NEW R.S.F.NO-891/6B(AFTER SUBDIVISION NEW R.SF.NO:891/6B1) OFPATTA NO:3406 IN INGUR VILLAGE AND PANCHAYAT, CHENNIMALAI UNION, PERUNDURAI TALUK, ERODE DISTRICT.

ONLINE APPLICATION NO :SWP/BPA/300345/2024
BUILDING PERMISSION NO :ERD/CHML/ING/27/2024-2025
DATE:26/07/2024


APPLICANT:

Mr.S.GOPALAKRISHNAN S/o.Mr.SELVARAJ

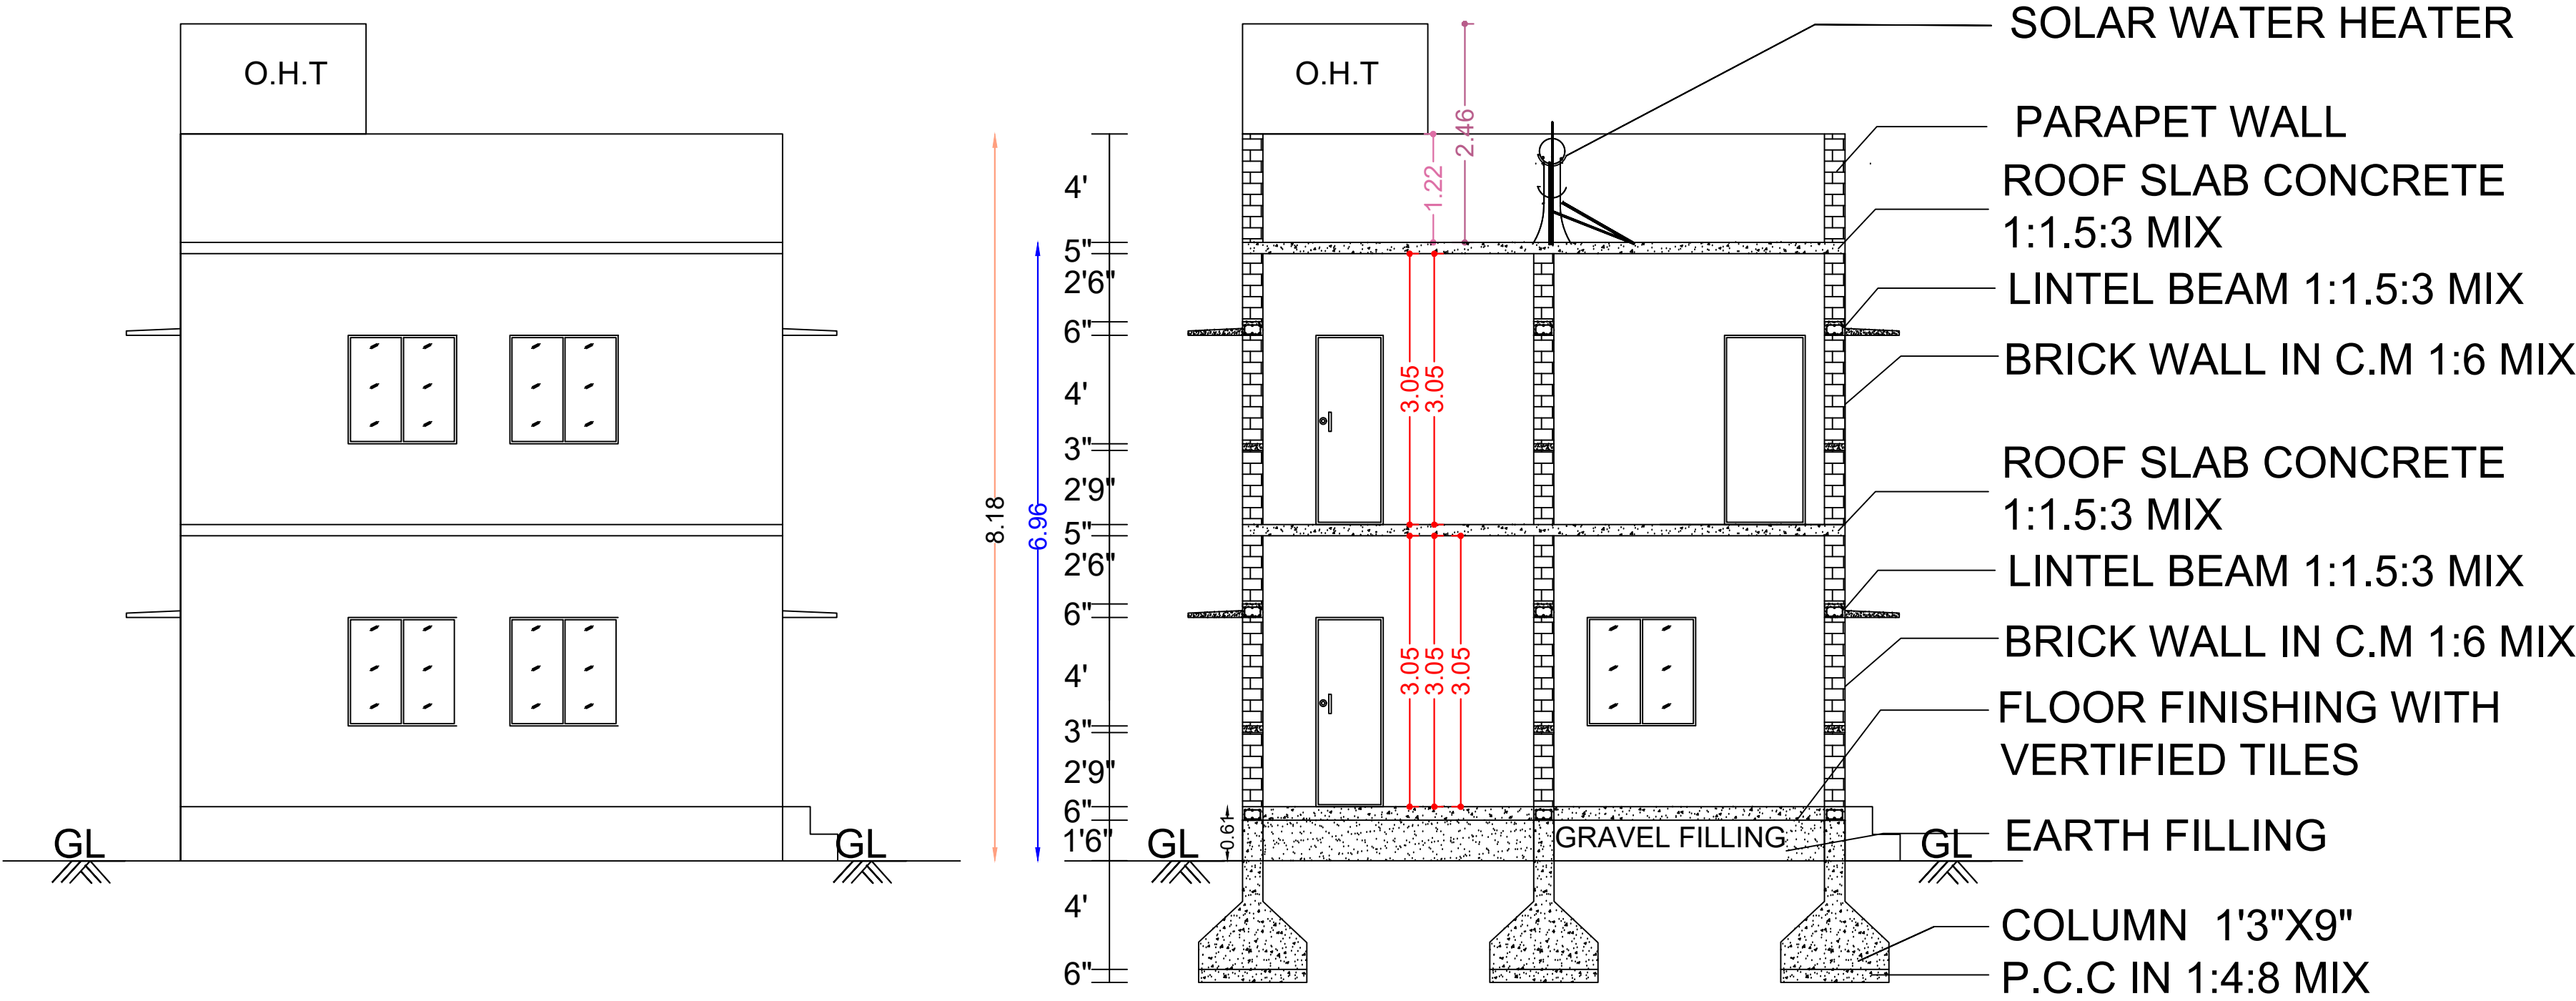


ELEVATION

SECTION AB

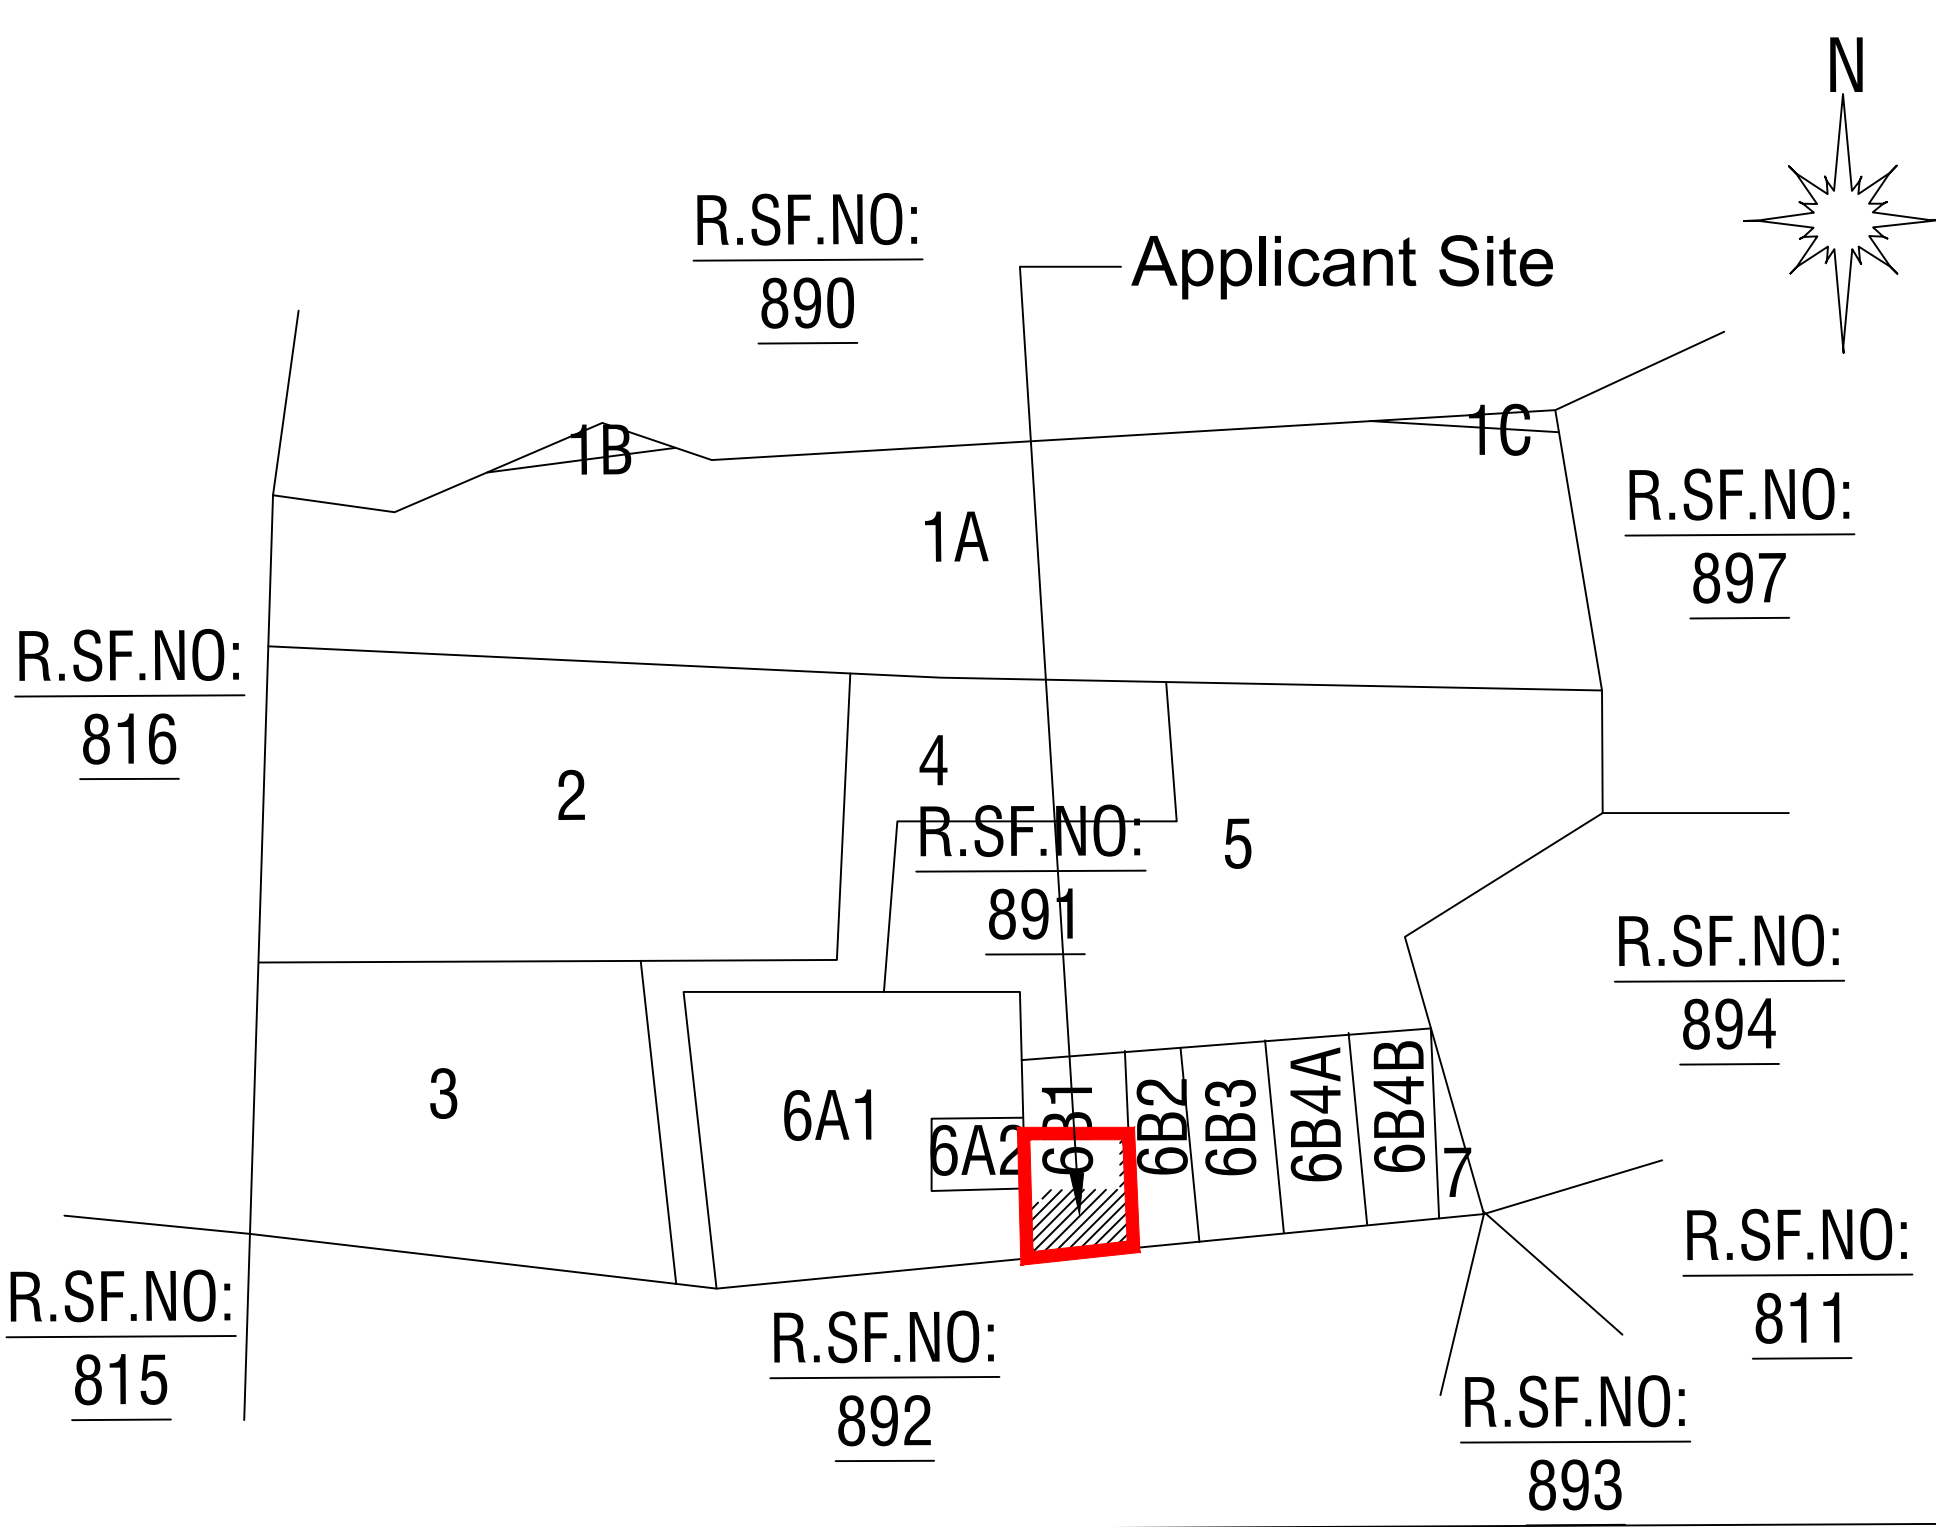


R.SF.NO:891/6B1(PART) MAINAVATHI LAND

10.9 [35'-10"]

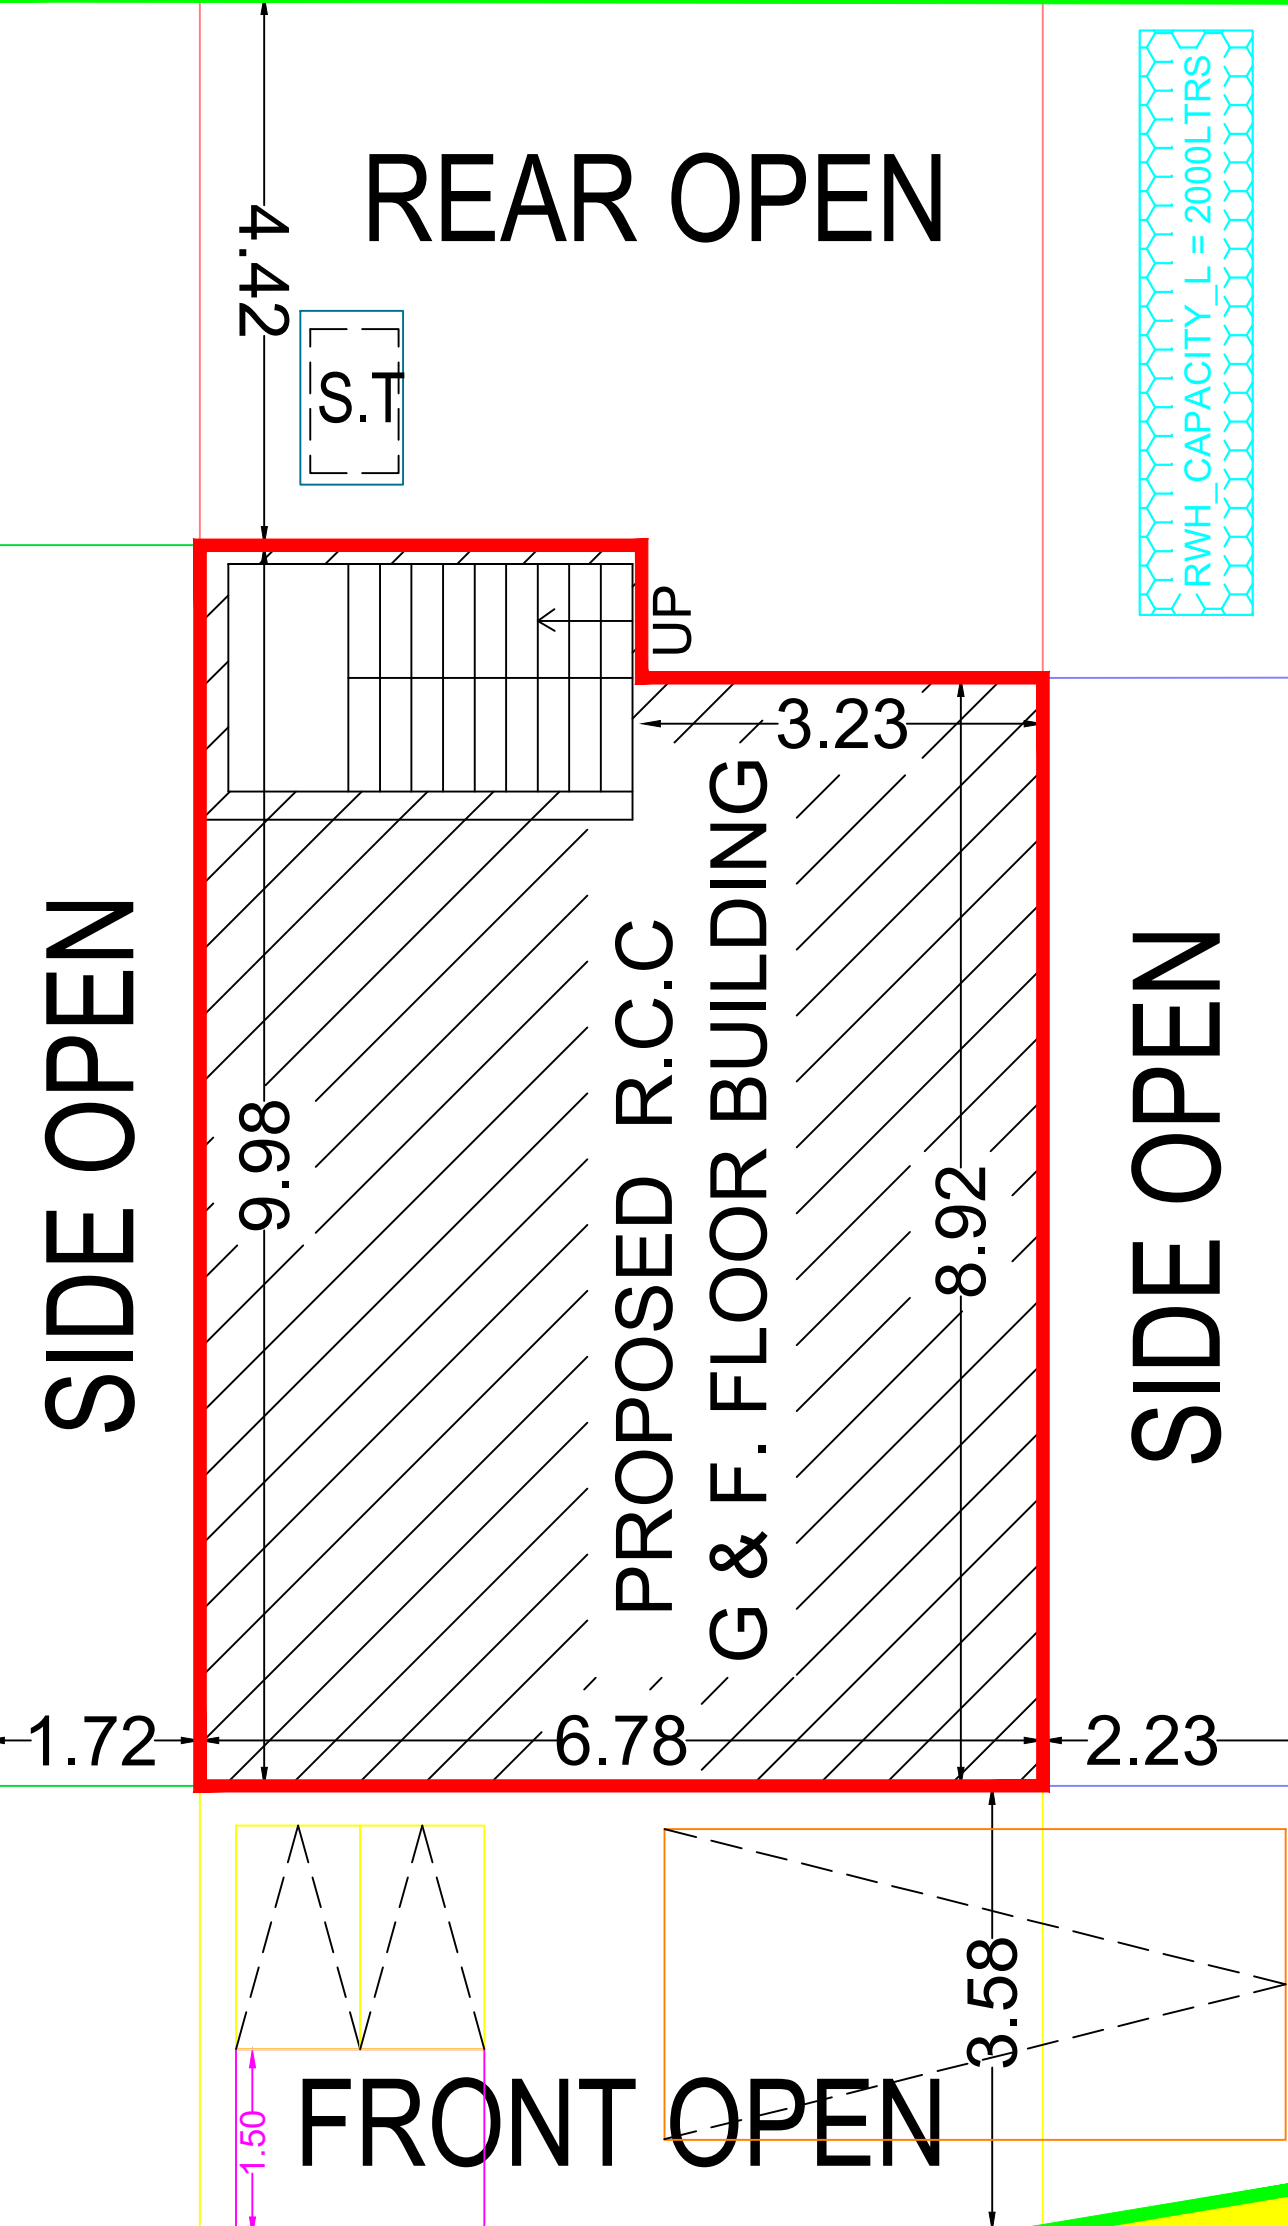

10.7 [35'-1"]
RAILWAY LINE
BITUMEN ROAD


SITE PLAN

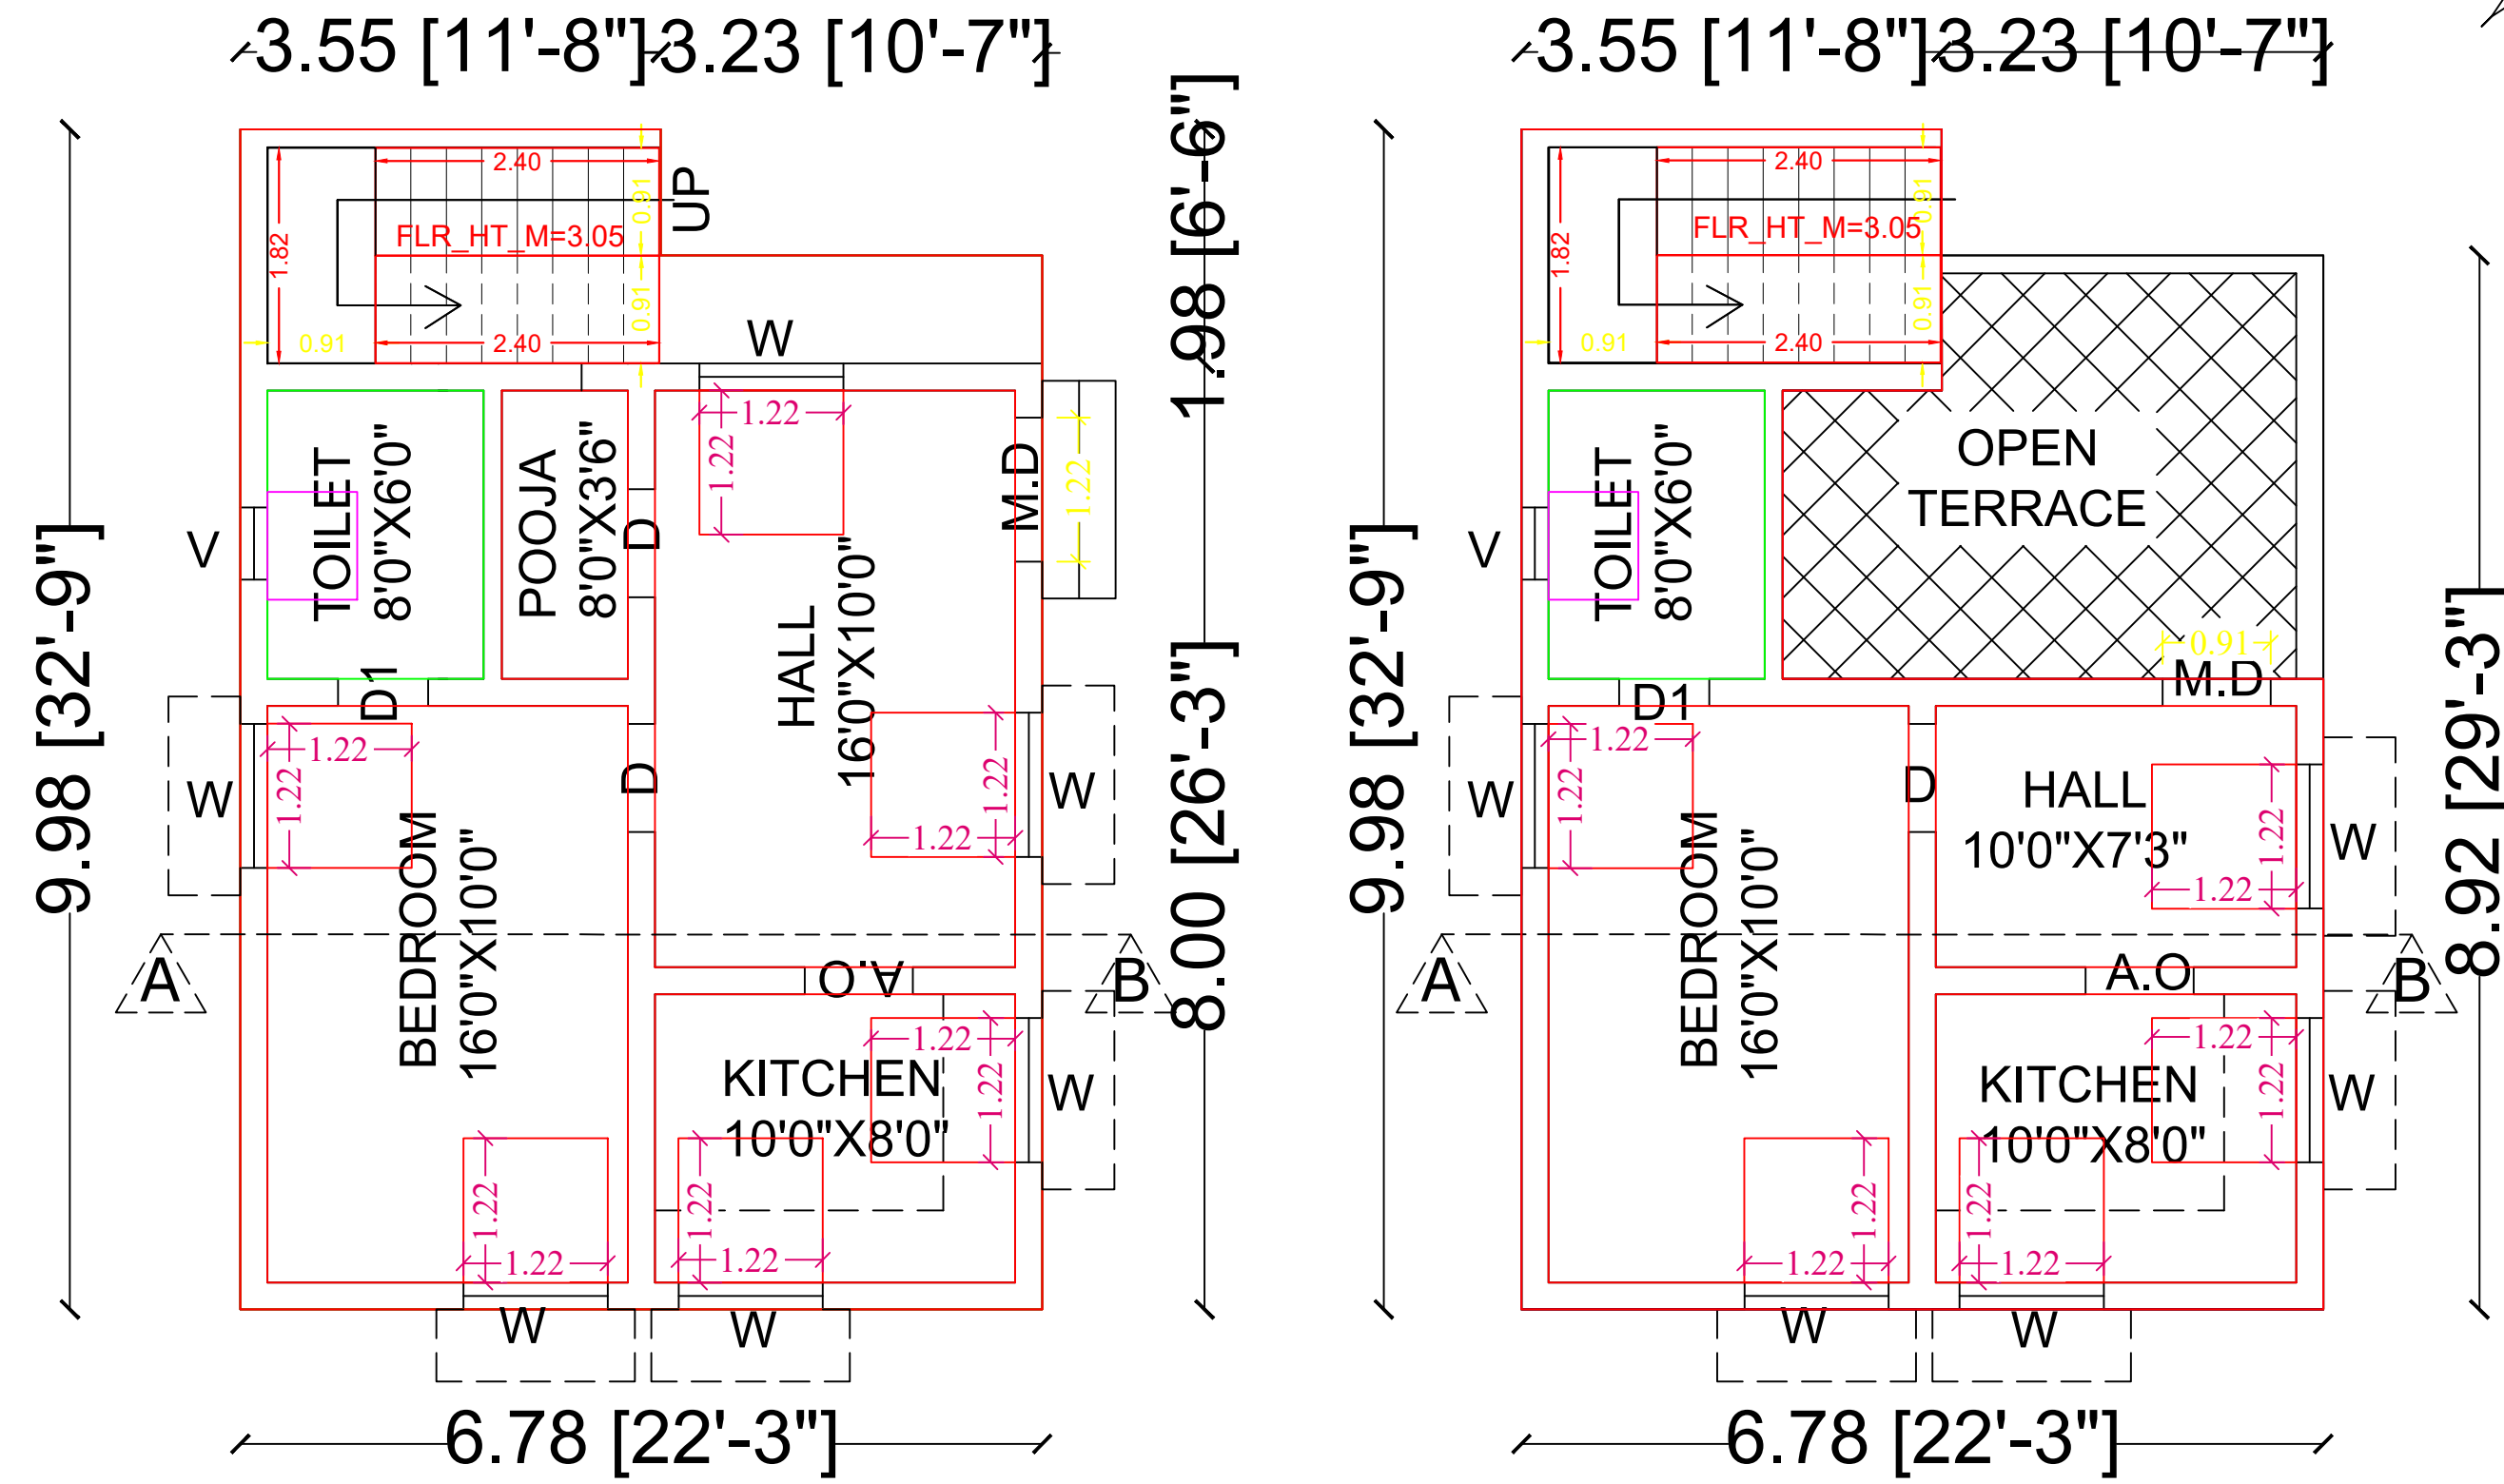

GROUND FLOOR PLAN

FIRST FLOOR PLAN


PLAN INFO
AS AT SITE:19971
FMS OR PLR:2148
AS PER DOCUMENT:214.48
PREMIUM FSL REQUIRED:YES
IS APPROVED LAYOUT:YES
PLOT NO:101
SURVEY NO:896661
PATTA NO:3406
TALUK:PERUNDURAI
DISTRICT:ERODE
OSR APPLICABLE:NO
IS SWIMMING POOL EXISTS:NO
DISTRICT:ERODE
SINGLE FAMILY BLDG:YES
CR2:NO
SECURITY ZONE:NO
ACCESS WIDTH:M=10.60
WHETHER GOVT OR AIDED SCHOOL:NO
PLOT AREA:M=214.48
AVG PLOT DEPTH:M=20
AVG PLOT WIDTH:M=11.10
AREA TYPE:OTHERS
ROAD WIDTH:M=10.00
ROAD LENGTH:M=250
LAND USE:ZONE-RESIDENCE
RWH DECLARED:YES
BUILDING NEAR TO RIVER:NO
BUILDING NEAR MONUMENT:NO
BUILDING NEAR GOVT BLDG:NO
NOC FOR CONSTRUCTION NEAR MONUMENT:NO
JURISDICTION TYPE:PANCHAYAT
IF HERITAGE TOWN,LESS THAN 1KM,RADIUS = NO

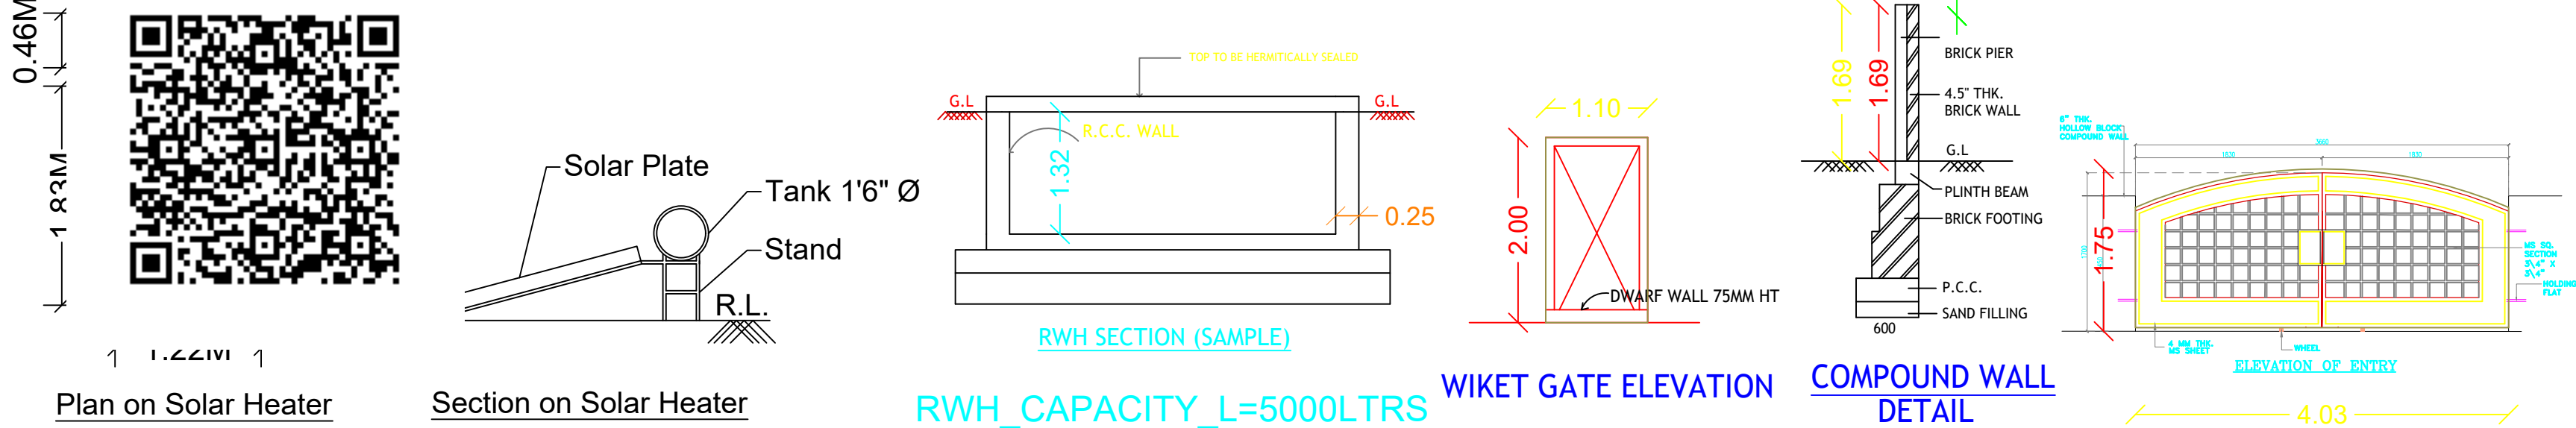

I.PROPOSED BUILDING AREA DETAILS:

Area Details:	Sq.ft	Sq.m	JOINERY DETAILS	FEET	METRE
Area Of the Applicant Land	2308.68	214.48	D DOOR	3'3" X 7'0"	1.00 X 2.14
Plinth Area Of G.Floor Building	691.59	64.25	D1 DOOR	2'6" X 7'0"	0.76 X 2.14
Plinth Area Of F.Floor Building	531.96	49.42	W WINDOW	4'0" X 4'0"	1.22 X 1.22
Total Area Of All Floor Building	1223.54	113.67	V VENTILATOR	3'3" X 1'9"	1.00 X 0.50
Area Of Open Space	1617.10	150.23	SEPTIC TANK 1 No	BORE WELL 1 No	
			R.W.H 1 No	SUMP 1 No	

Floor Space Index (F.S.I.) - $\frac{\text{Total Building Area}}{\text{Total Land Area}} = \frac{113.67}{214.48} = 0.5 < 2$

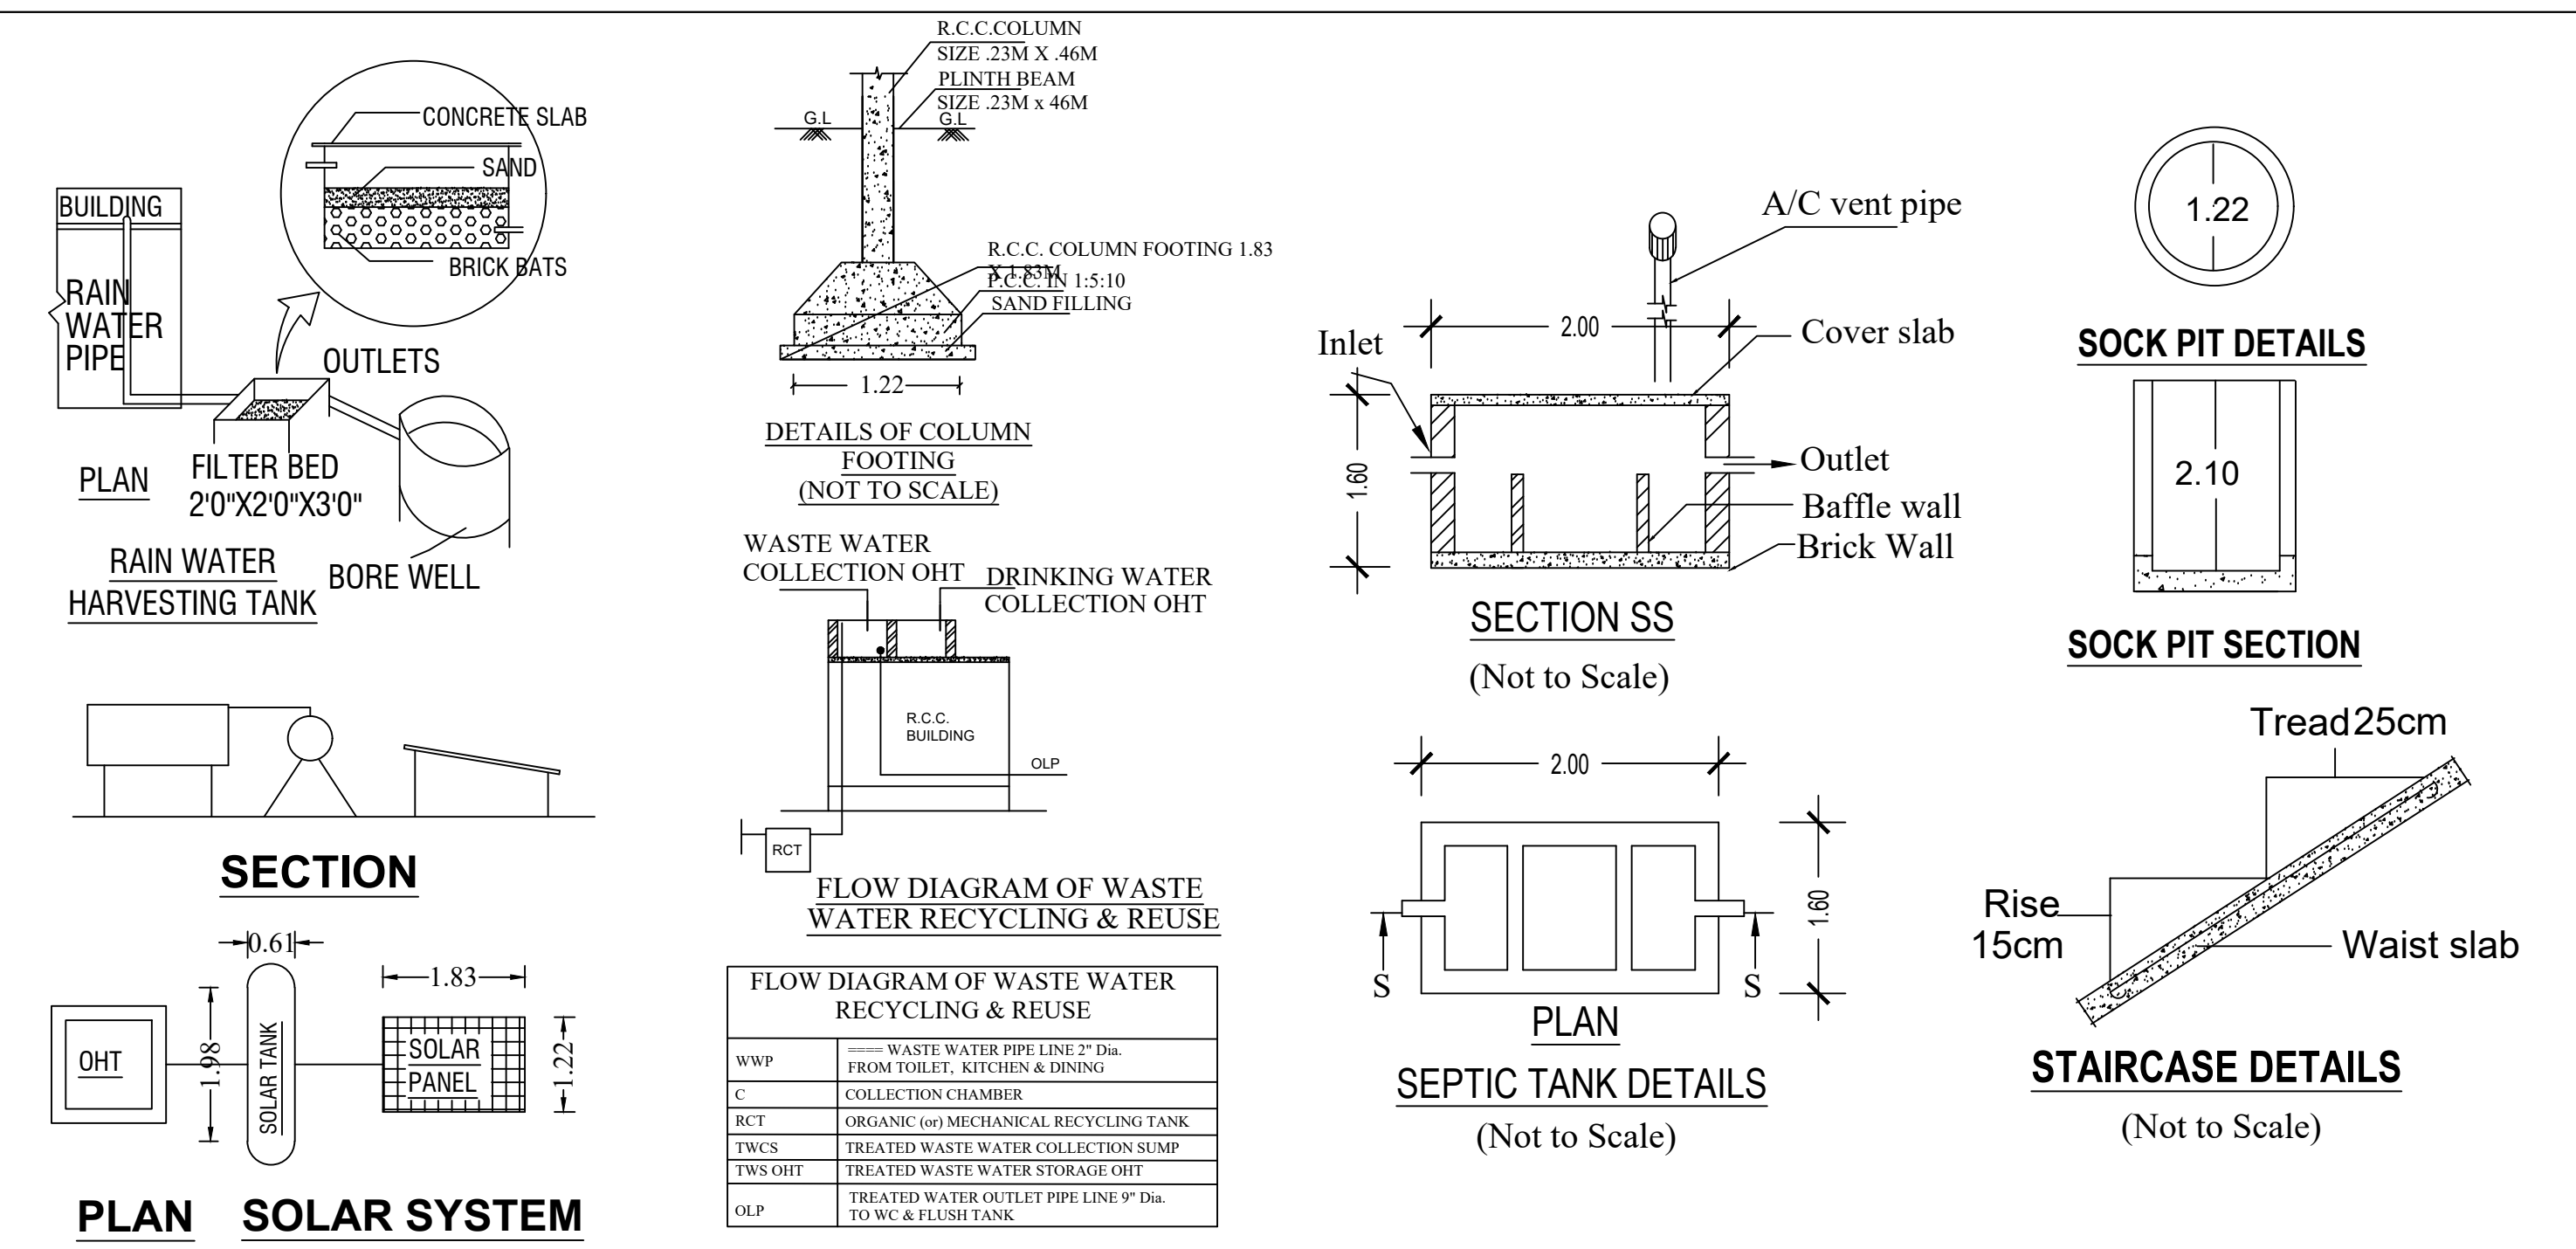

DESCRIPTION	Required	Provided
Car Parking Stalls	1	1
Two Wheeler Parking Stalls	2	2
Cycle Parking Stalls	-	-
COLOR INDEX :-		
ROAD SHOWN IN	-	
SITE BOUNDARY SHOWN IN	-	
PROPOSED BUILDING SHOWN IN	-	
GATE ENTRY /EXIT		MEASUREMENT IN METER 6.00 X 1.81
ALL DIMENSIONS ARE IN METER SCALE 1:100		

DR E.G.DHARANIDHARAN, BE.,
(Registered Engineer)
PLANNERS & PROMOTORS
Cell 8675557972
email :ksgdharani@gmail.com

APPLICANT

REGISTERED ENGINEER

E.G.DHARANIDHARAN, BE.,
REGISTERED ENGINEER,
L.NO: 05/2022/RE-GR-II/EDTCP
DR PLANNERS AND PROMOTERS
Ingur to Chennimalai Main Road,
Near Chennimalai Register Office,
CHENNIMALAI-638 051.
CELL:86755 57972

DR PLANNERS-8675557972

Eight ways to know a piece of land before you pay for it.

This report covers one part of the picture. These cover the rest, drawn from the same government records, for any property in Tamil Nadu.

LandLens One

Ask anything about a property and get an answer grounded in live government records, with the sources shown.

[/landlens/one](#)



Verify My Land

Every record check run on one property and returned as a single report.

[/landlens/verify-my-land](#)



Legal Opinion

An advocate's written opinion on the title, built on the records we pull for it.

[/landlens](#)



One Map

Every layer on one map: the parcel, its boundary, zoning, water bodies and what sits around it.

[/landlens/one/map](#)



PriceMap

What land actually changed hands for around this plot, taken from the registered deeds.

[/landlens/pricemap](#)



Build Scope

What you are allowed to build here: floor space, height, coverage and setbacks.

[/landlens/build-scope](#)



Property Tracker

Watch a property and hear about it when something new is registered against it.

[/landlens/property-tracker](#)



Deal Room

Run the transaction in one place: documents, stamping, signatures and the parties.

[/landlens/deal-room](#)



Twenty-four checks you can run yourself, at no cost.

Records and verification

The registers themselves, read for you.

Encumbrance Certificate

Patta and Chitta

Field Measurement Sketch

EC Analyzer

Bank charge check

Court case search

Seller background check

Approval check by survey

Value and duty

What it is worth and what it costs to register.

Guideline value by street

Guideline value by survey

Stamp duty and registration fees

Capital gains

Floor space index

Area unit converter

Zoning and land use

What the plan says can happen on this land.

Land use zone finder

CMDA land use check

Coastal regulation zone

Master plan check

Water bodies finder

Airport height clearance

Registers and directories

Who holds it, and which office keeps the record.

Find your registering office

Temple property check

Waqf property check

RERA register



Every free tool
/tools



Services we run
for you
/services



The LandLens
suite
/landlens/one



Every claim in this document traces back to a government record.

Legal opinions, due diligence and title verification

Building plan, layout and sub-division approvals

Completion and occupancy certificates, regularisation

Escrow, negotiation and NRI property management

Land survey, soil testing, architecture and construction

Verified RealEstate
3/350/2 Mettukuppam,
OMR Thoraipakkam,
Chennai 600 097, India
hello@verified.realestate
+91 9996 12 9996

Prepared from the registers named on the page each finding sits on. Where a register could not be read, this document says so in its place rather than leaving the gap to be read as a clean result.

