

PP

APPROVAL RECORD

# Planning Permission

Erode district, Tamil Nadu

APPROVAL TYPE  
**Building Plan**

ISSUING AUTHORITY  
**Rural Panchayat**

The approval as the planning authority issued it, reproduced in full behind this page.



An approval speaks to what was sanctioned, not to what was built. Completion is a separate record.

PLAN SHOWING THE PROPOSED CONSTRUCTION OF R.C.C ROOF GROUND FLOOR  
RESIDENTIAL BUILDING IN "SRI KUMARAN GARDEN" SITE NO:47 ,OLD S.F.NO-467,  
474/2, 375/2, 477/A NEW R.S.F.NO-603/2B6A6(AFTER SUBDIVISION NEW R.SF.NO:603/5)  
OF PATTA NO:2928 IN NANJAI UTHUKULI VILLAGE AND PANCHAYAT,  
MODAKKURICHI UNION AND TALUK, ERODE DISTRICT.

APPLICANT:


- i) Mr.R.THANGARAJ  
ii)Mrs.T.SELVI

S/o.Mr.RAMAN  
W/o.Mr.THANGARAJ

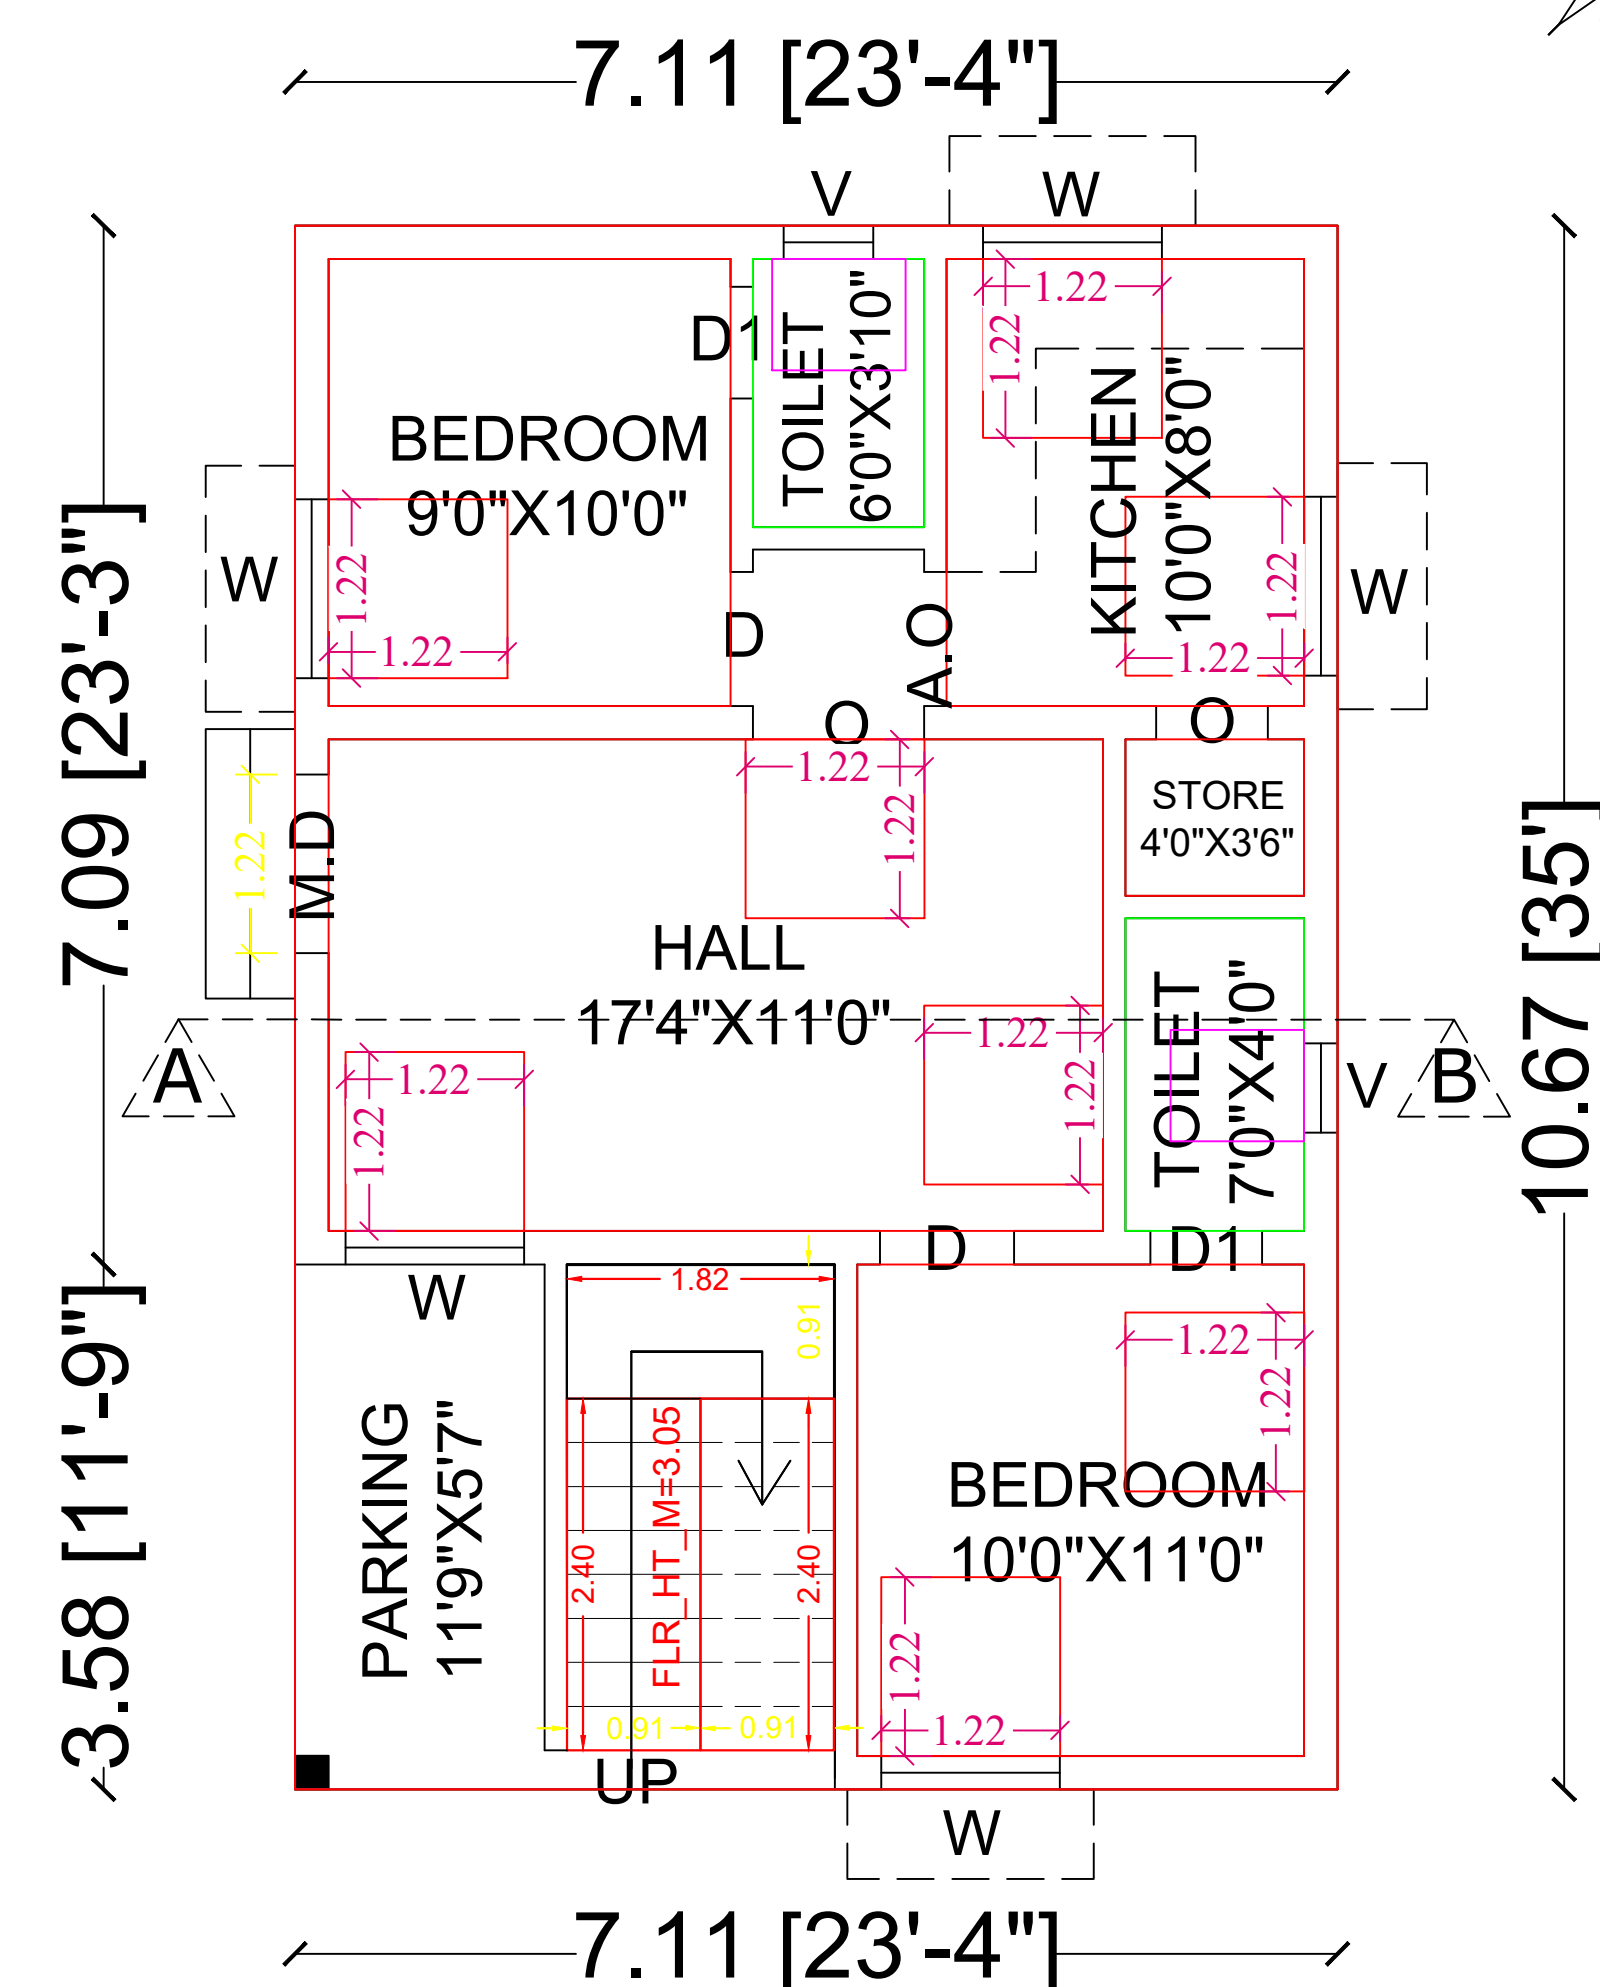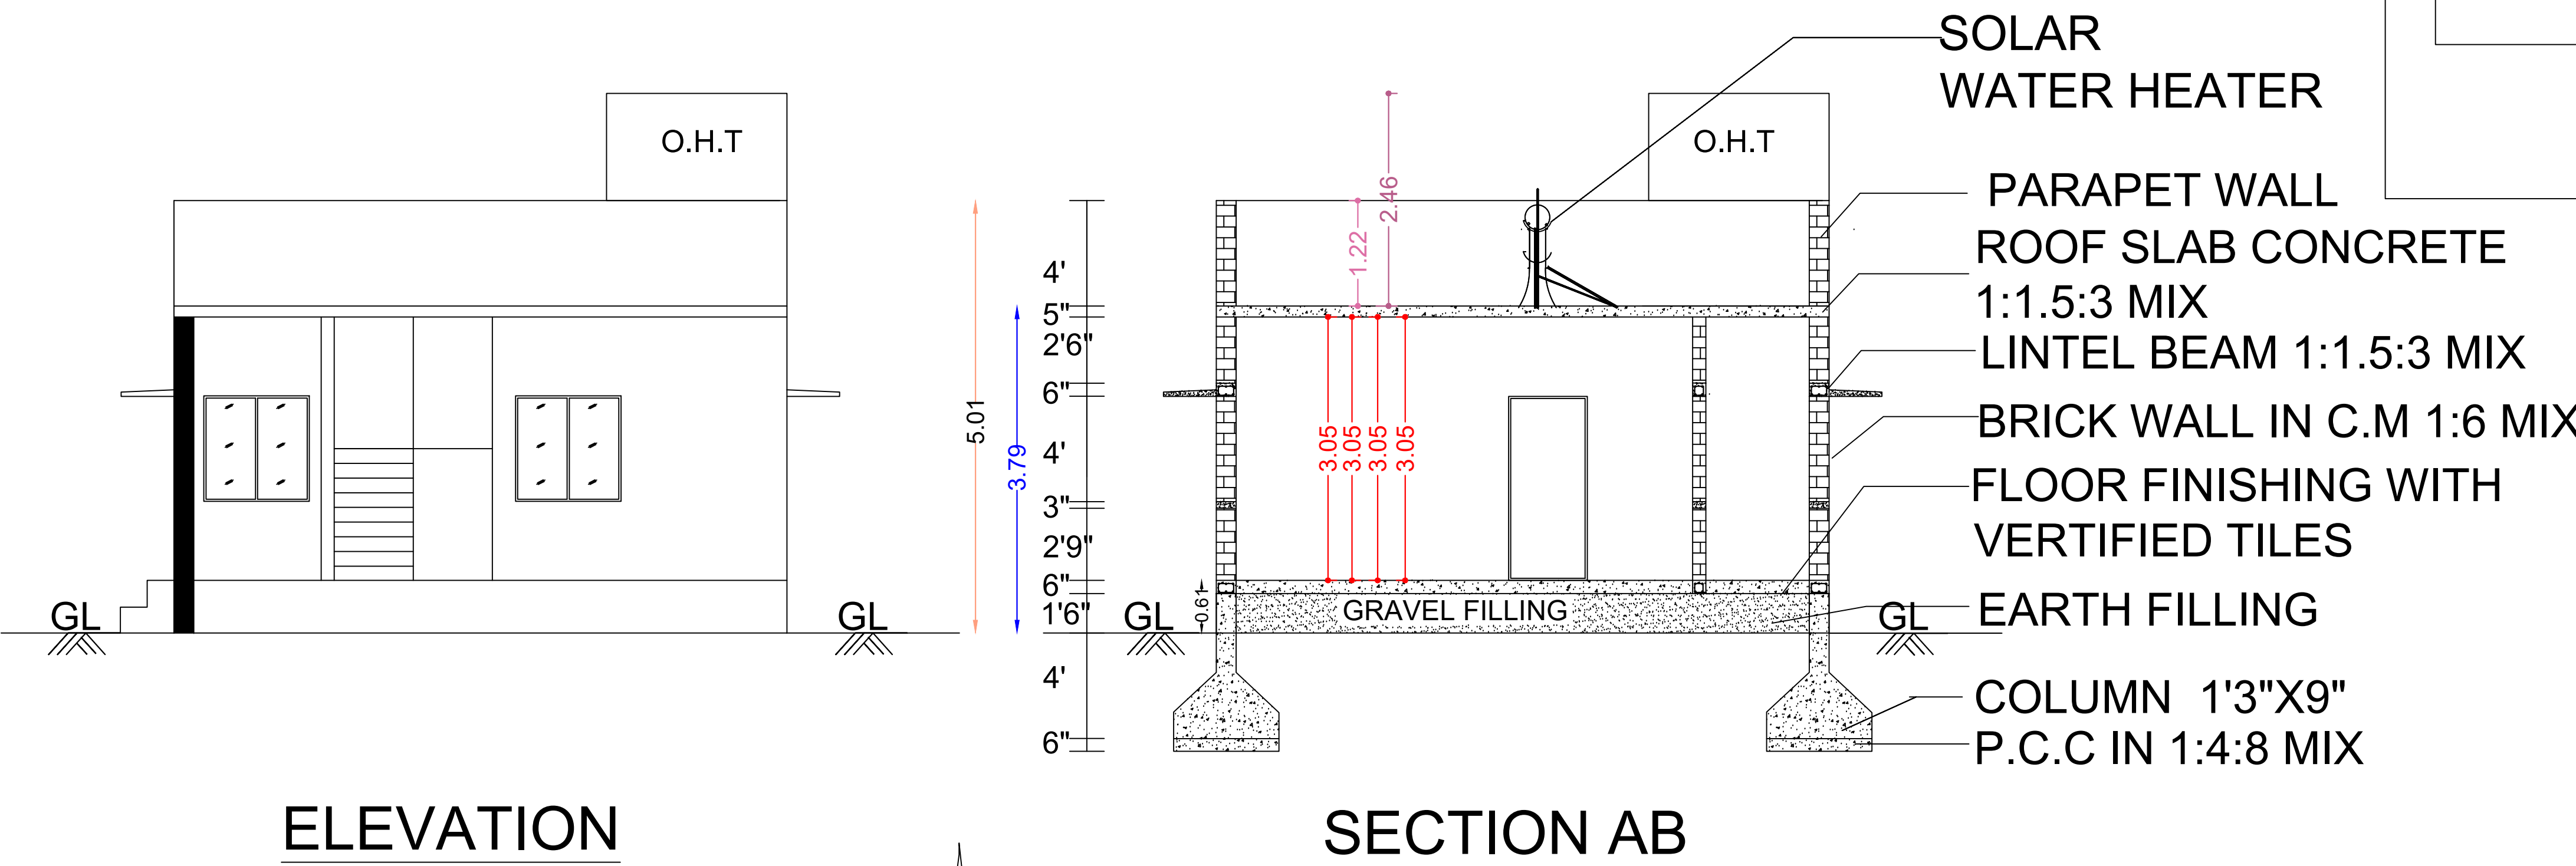


PLAN INFO  
AS\_AT\_SITE=111.48  
FMB\_OR\_PLR=111.00  
AS\_PER\_DOCUMENT=111.48  
PREMIUM\_FSL\_REQUIRED=NO  
IS\_APPROVED\_LAYOUT=YES  
PLOT\_NO=47  
SURVEY\_NO=603/5  
PATTA\_NO=2928  
TALUK=MODAKKURICHI  
OSR\_APPLICABLE=NO  
IS\_SWIMMING\_POOL\_EXISTS=NO  
DISTRICT=ERODE  
SINGLE\_FAMILY\_BLDG=YES  
CRZ=NO  
SECURITY\_ZONE=NO  
ACCESS\_WIDTH\_M=9.14  
WHETHER\_GOVT\_OR\_AIDED\_SCHOOL=NO  
PLOT\_AREA\_M2=111.48  
AVG\_PLOT\_DEPTH=12.19  
AVG\_PLOT\_WIDTH=9.14  
AREA\_TYPE=OTHERS  
ROAD\_WIDTH=7.20  
ROAD\_LENGTH=250  
LAND\_USE\_ZONE=RESIDENCE  
RWH\_DECLARED=YES  
BUILDING\_NEAR\_TO\_RIVER=NO  
BUILDING\_NEAR\_MONUMENT=NO  
BUILDING\_NEAR\_GOVT\_BLDG=NO  
NOC\_FOR\_CONSTRUCTION\_NEAR\_MONUMENT=NO  
JURISDICTION\_TYPE=PANCHAYAT  
IF\_HERITAGE\_TOWN\_LESS\_THAN\_1KM\_RADIUS=NO

GROUND FLOOR PLAN

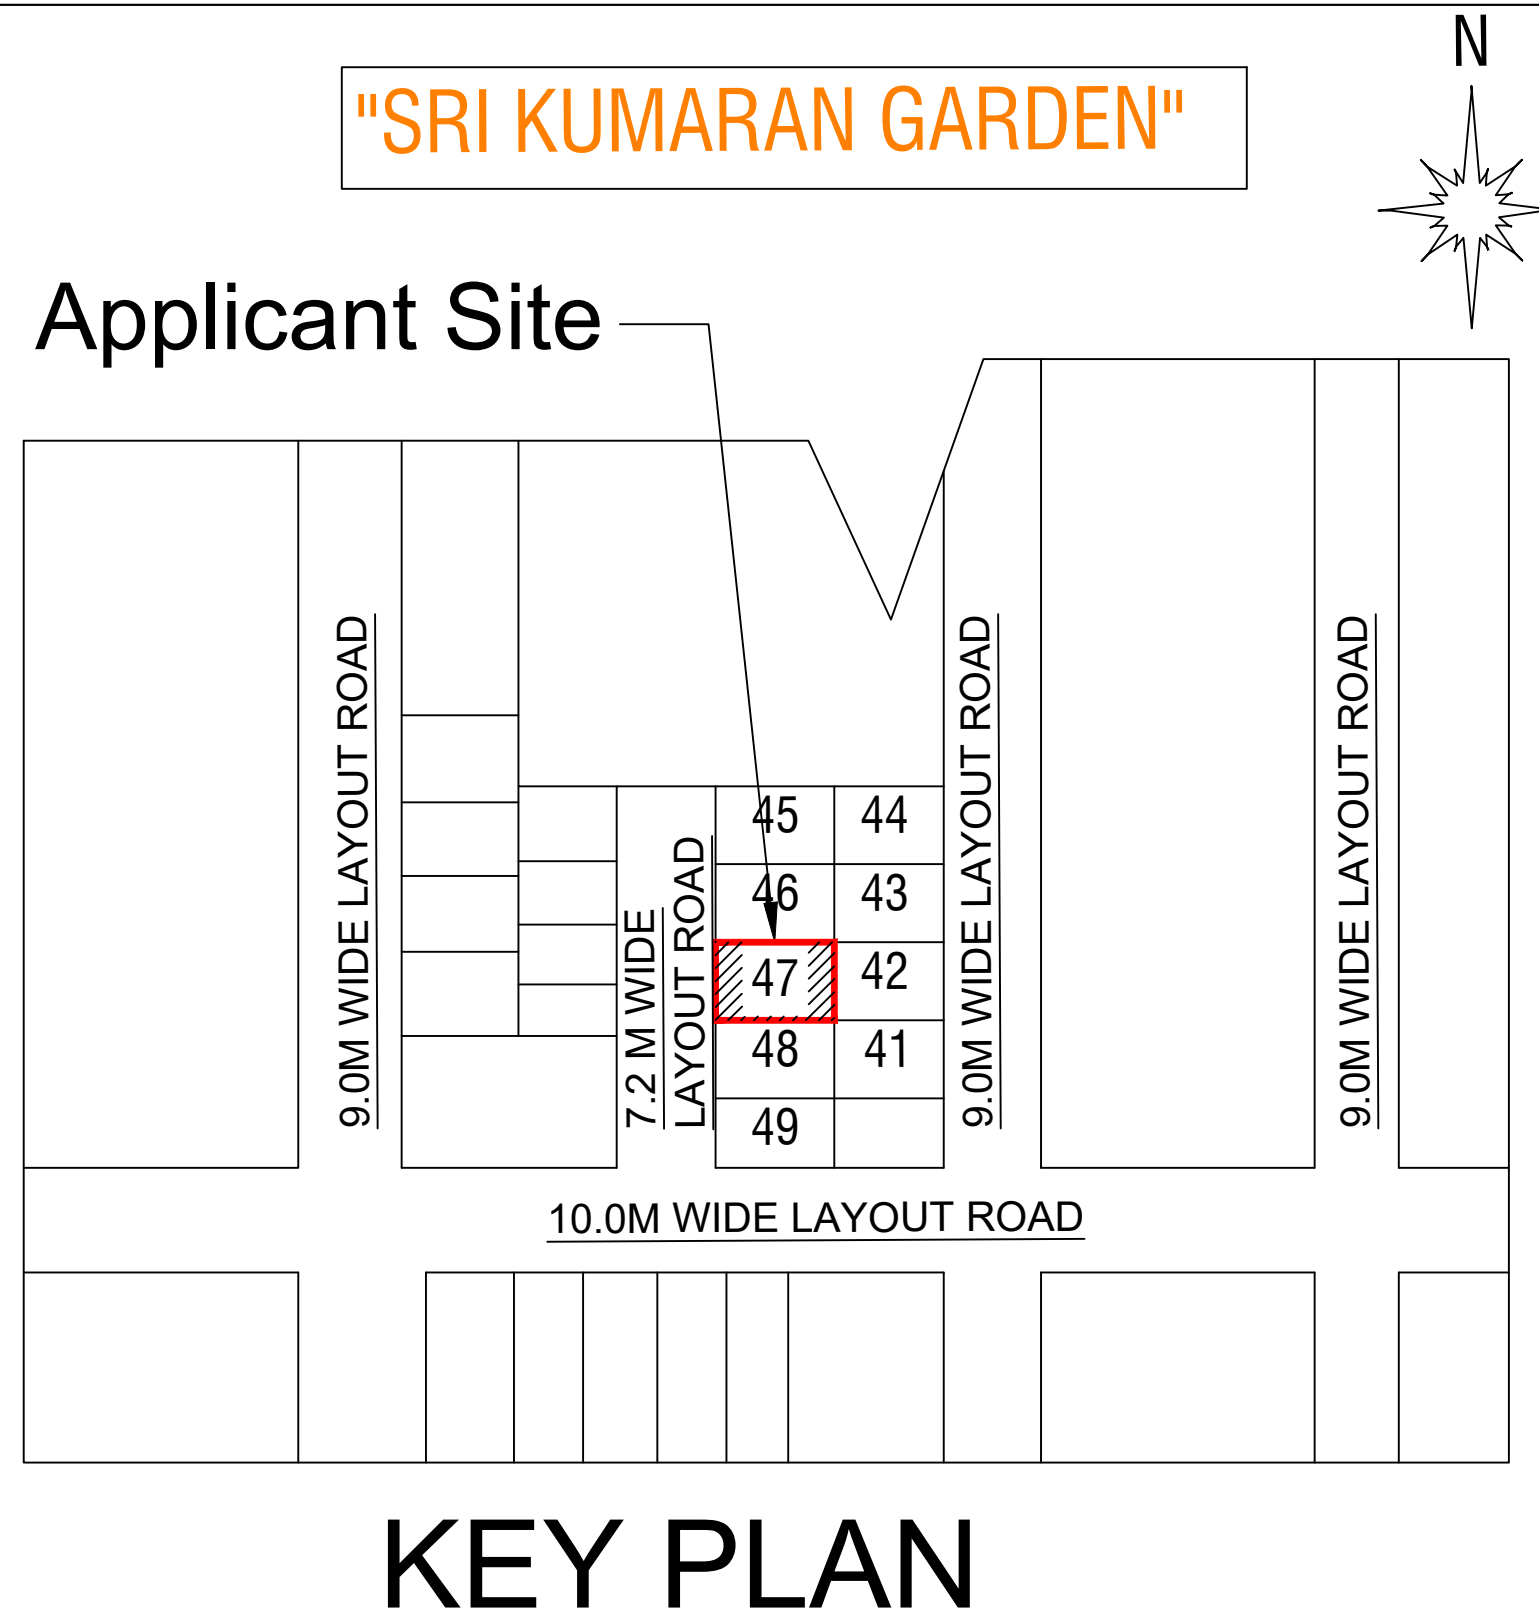

KEY PLAN

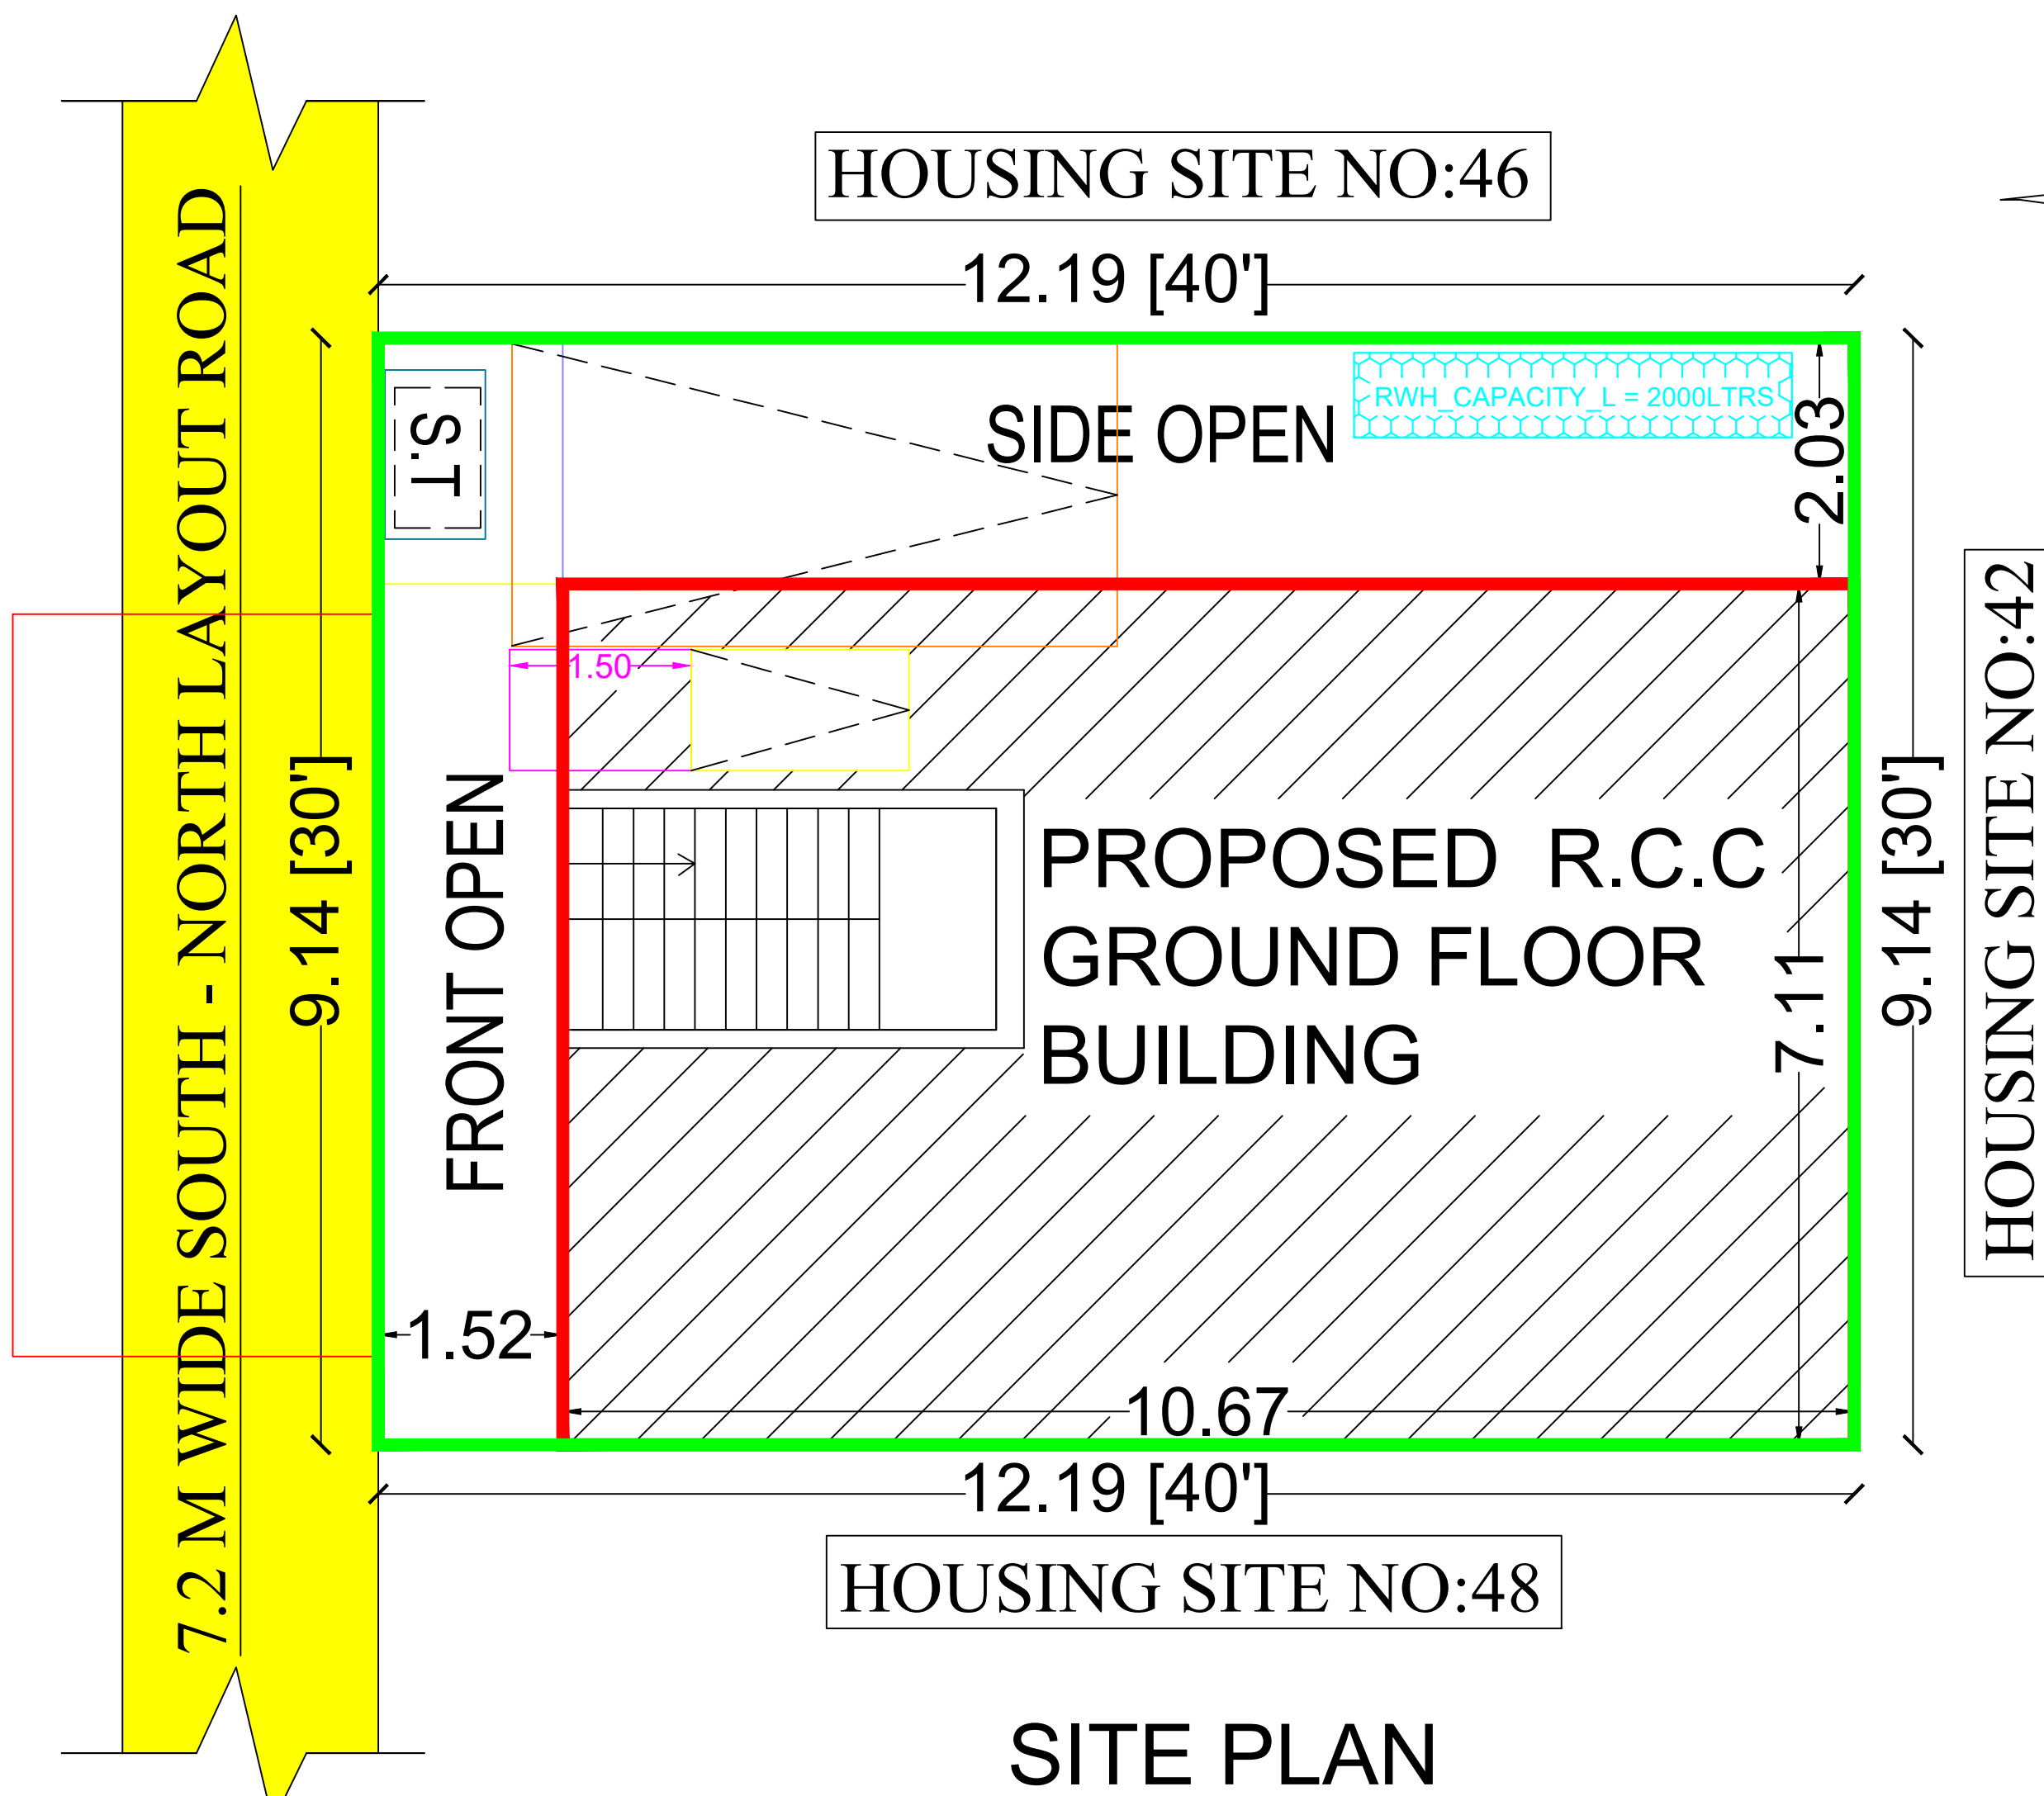


SITE PLAN

ONLINE APPLICATION NO : SWP/BPA/301273/2024  
BUILDING PLAN PERMISSION NO: ERD/MDK/NU/22/2024-2025  
DATE : 11-09-2024

DTCP APPROVAL NO:80/2021, DATE-09.04.2021

| I.PROPOSED BUILDING AREA DETAILS: |  |  | JOINERY DETAILS  |            | FEET           | METRE       |
|-----------------------------------|--|--|------------------|------------|----------------|-------------|
| Area Details:                     |  |  | D                | DOOR       | 3'3" X 7'0"    | 1.00 X 2.14 |
|                                   |  |  | D1               | DOOR       | 2'6" X 7'0"    | 0.76 X 2.14 |
|                                   |  |  | W                | WINDOW     | 4'0" X 4'0"    | 1.22 X 1.22 |
|                                   |  |  | V                | VENTILATOR | 3'3" X 1'9"    | 1.00 X 0.50 |
| Area Of the Applicant Site        |  |  | 1200.00          | 111.48     |                |             |
| Plinth Area Of G.Floor Building   |  |  | 816.66           | 75.87      |                |             |
| Floor Area Of G.Floor Building    |  |  | 650.00           | 60.39      |                |             |
| Area Of Open Space                |  |  | 383.34           | 35.61      |                |             |
|                                   |  |  | SEPTIC TANK 1 No |            | BORE WELL 1 No |             |
|                                   |  |  | R.W.H 1 No       |            | SUMP 1 No      |             |

Floor Space Index (F.S.I.) -  $\frac{\text{Total Building Area}}{\text{Total Land Area}} = \frac{75.87}{111.48} = 0.7 < 2$

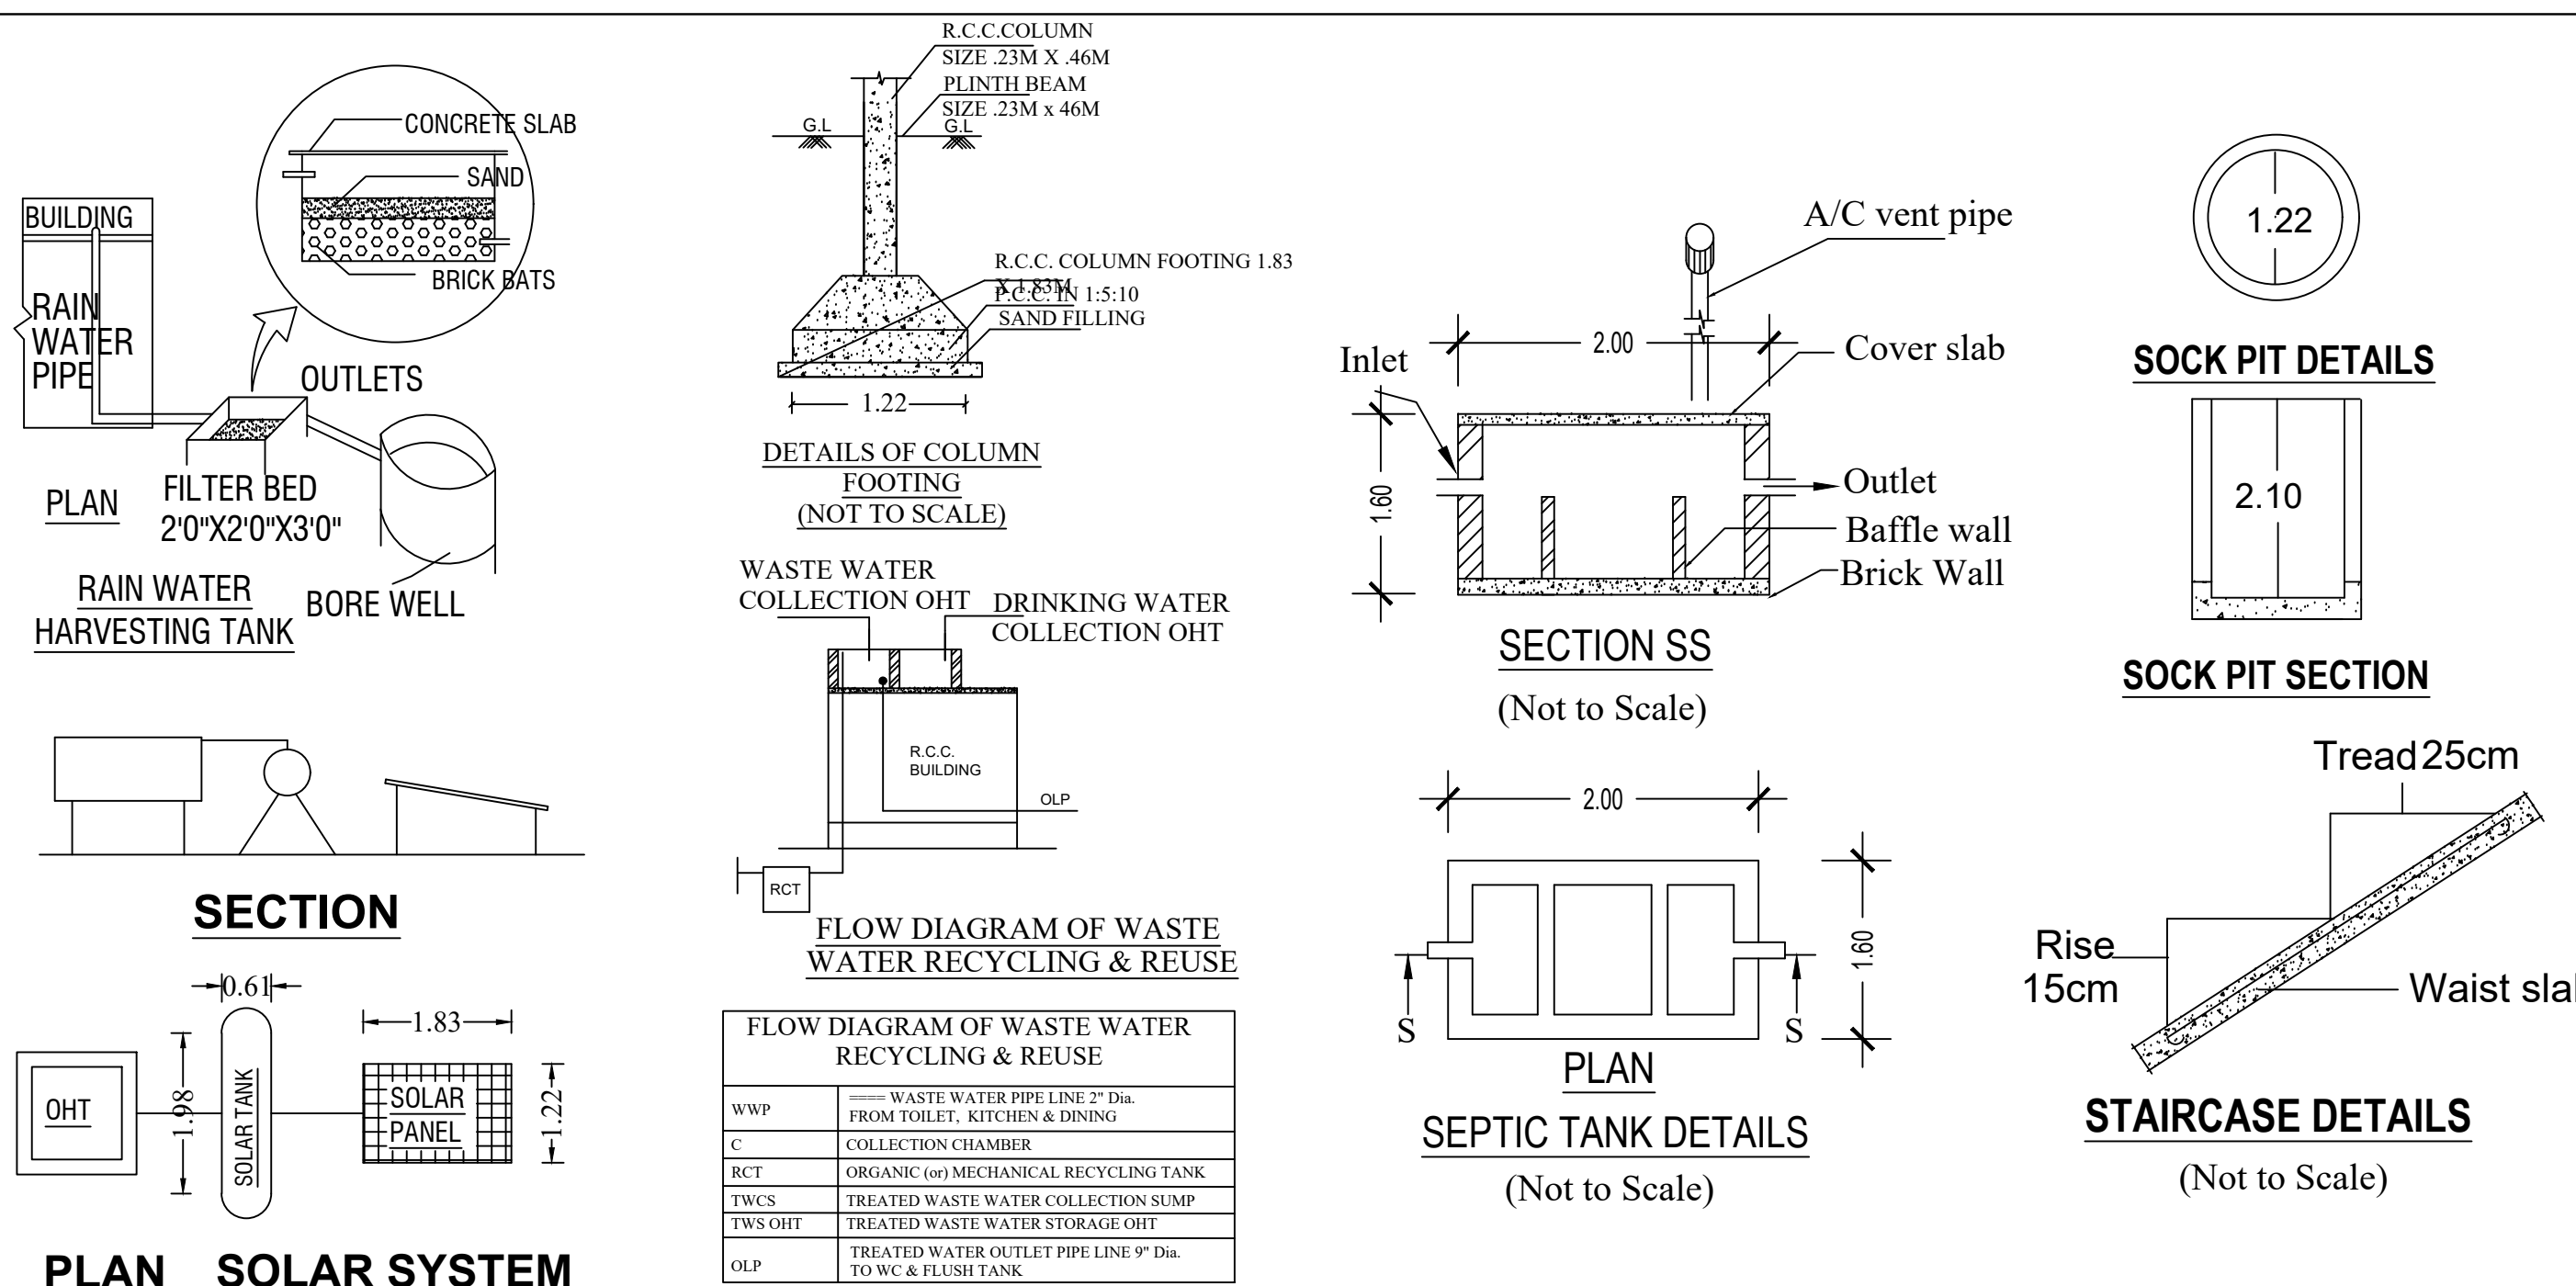


| DESCRIPTION                                | Required | Provided |
|--------------------------------------------|----------|----------|
| Car Parking Stalls                         | 1        | 1        |
| Two Wheeler Parking Stalls                 | 1        | 1        |
| Cycle Parking Stalls                       | -        | -        |
| COLOR INTEX :-                             |          |          |
| ROAD SHOWN IN                              | -        |          |
| SITE BOUNDARY SHOWN IN                     | -        |          |
| PROPOSED BUILDING SHOWN IN                 | -        |          |
| ALL DIMENSIONS ARE IN METER<br>SCALE 1:100 |          |          |


NAVAKI BUILDERS

Er.C.NAVANEETHA KRISHNAN,D.C.E.,  
(LICENCED BUILDING SURVEYOR)  
----- PLANNERS & CONSTRUCTION -----


Cell 9842750760,9629513760  
email :navakibuilders@gmail.com

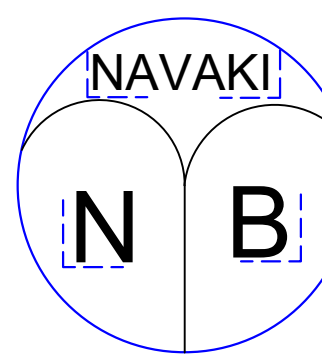


Plan on Solar Heater

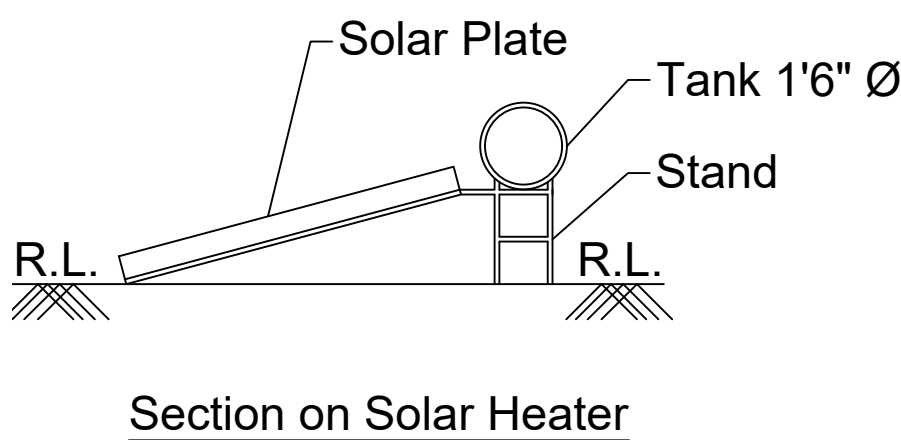


Section on Solar Heater

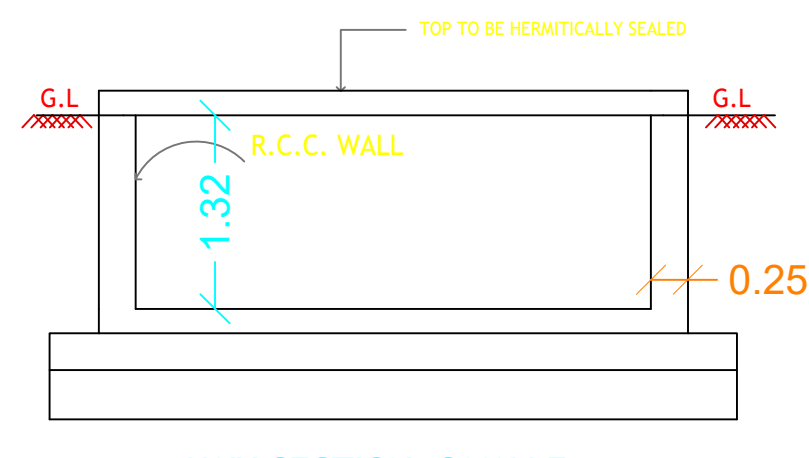


RWHP\_CAPACITY\_L=5000LTRS

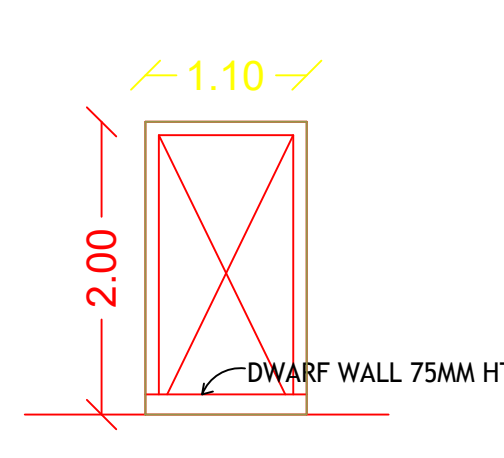


WIKET GATE ELEVATION

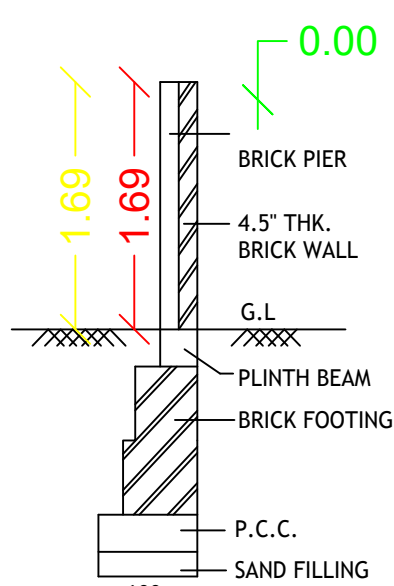

COMPOUND WALL DETAIL

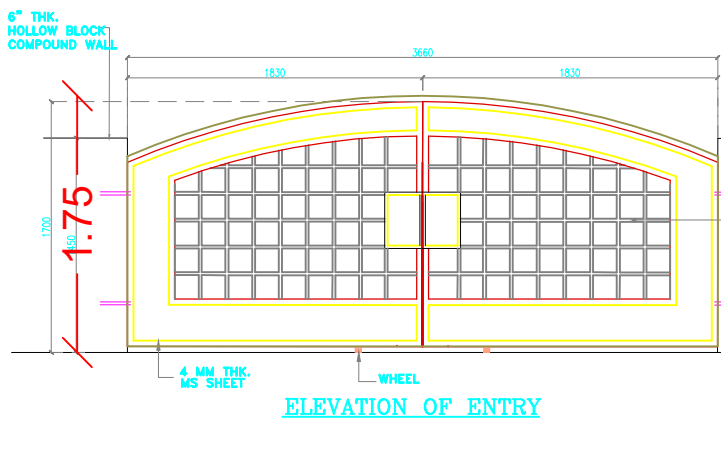

ELEVATION OF ENTRY

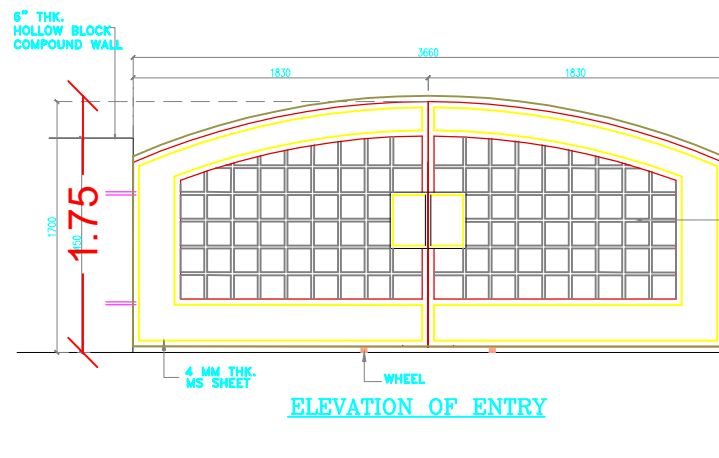

ELEVATION OF ENTRY

Er.C.NAVANEETHA KRISHNAN,D.C.E.  
Licenced Building Surveyor, No: 212 / 2014  
NAVAKI BUILDERS  
92.Chennappanaiyakan Palayam, Erode-104  
Cell: 98427 50760, 96295 13760.

NAVAKI BUILDERS-98427 50760

# Eight ways to know a piece of land before you pay for it.

This report covers one part of the picture. These cover the rest, drawn from the same government records, for any property in Tamil Nadu.

## LandLens One

Ask anything about a property and get an answer grounded in live government records, with the sources shown.

[/landlens/one](#)



## Verify My Land

Every record check run on one property and returned as a single report.

[/landlens/verify-my-land](#)



## Legal Opinion

An advocate's written opinion on the title, built on the records we pull for it.

[/landlens](#)



## One Map

Every layer on one map: the parcel, its boundary, zoning, water bodies and what sits around it.

[/landlens/one/map](#)



## PriceMap

What land actually changed hands for around this plot, taken from the registered deeds.

[/landlens/pricemap](#)



## Build Scope

What you are allowed to build here: floor space, height, coverage and setbacks.

[/landlens/build-scope](#)



## Property Tracker

Watch a property and hear about it when something new is registered against it.

[/landlens/property-tracker](#)



## Deal Room

Run the transaction in one place: documents, stamping, signatures and the parties.

[/landlens/deal-room](#)



# Twenty-four checks you can run yourself, at no cost.

## Records and verification

The registers themselves, read for you.

Encumbrance Certificate

Patta and Chitta

Field Measurement Sketch

EC Analyzer

Bank charge check

Court case search

Seller background check

Approval check by survey

## Value and duty

What it is worth and what it costs to register.

Guideline value by street

Guideline value by survey

Stamp duty and registration fees

Capital gains

Floor space index

Area unit converter

## Zoning and land use

What the plan says can happen on this land.

Land use zone finder

CMDA land use check

Coastal regulation zone

Master plan check

Water bodies finder

Airport height clearance

## Registers and directories

Who holds it, and which office keeps the record.

Find your registering office

Temple property check

Waqf property check

RERA register



Every free tool  
/tools



Services we run  
for you  
/services



The LandLens  
suite  
/landlens/one



# Every claim in this document traces back to a government record.

---

Legal opinions, due diligence and title verification

---

Building plan, layout and sub-division approvals

---

Completion and occupancy certificates, regularisation

---

Escrow, negotiation and NRI property management

---

Land survey, soil testing, architecture and construction

---

**Verified RealEstate**  
3/350/2 Mettukuppam,  
OMR Thoraipakkam,  
Chennai 600 097, India  
[hello@verified.realestate](mailto:hello@verified.realestate)  
+91 9996 12 9996

Prepared from the registers named on the page each finding sits on. Where a register could not be read, this document says so in its place rather than leaving the gap to be read as a clean result.

